



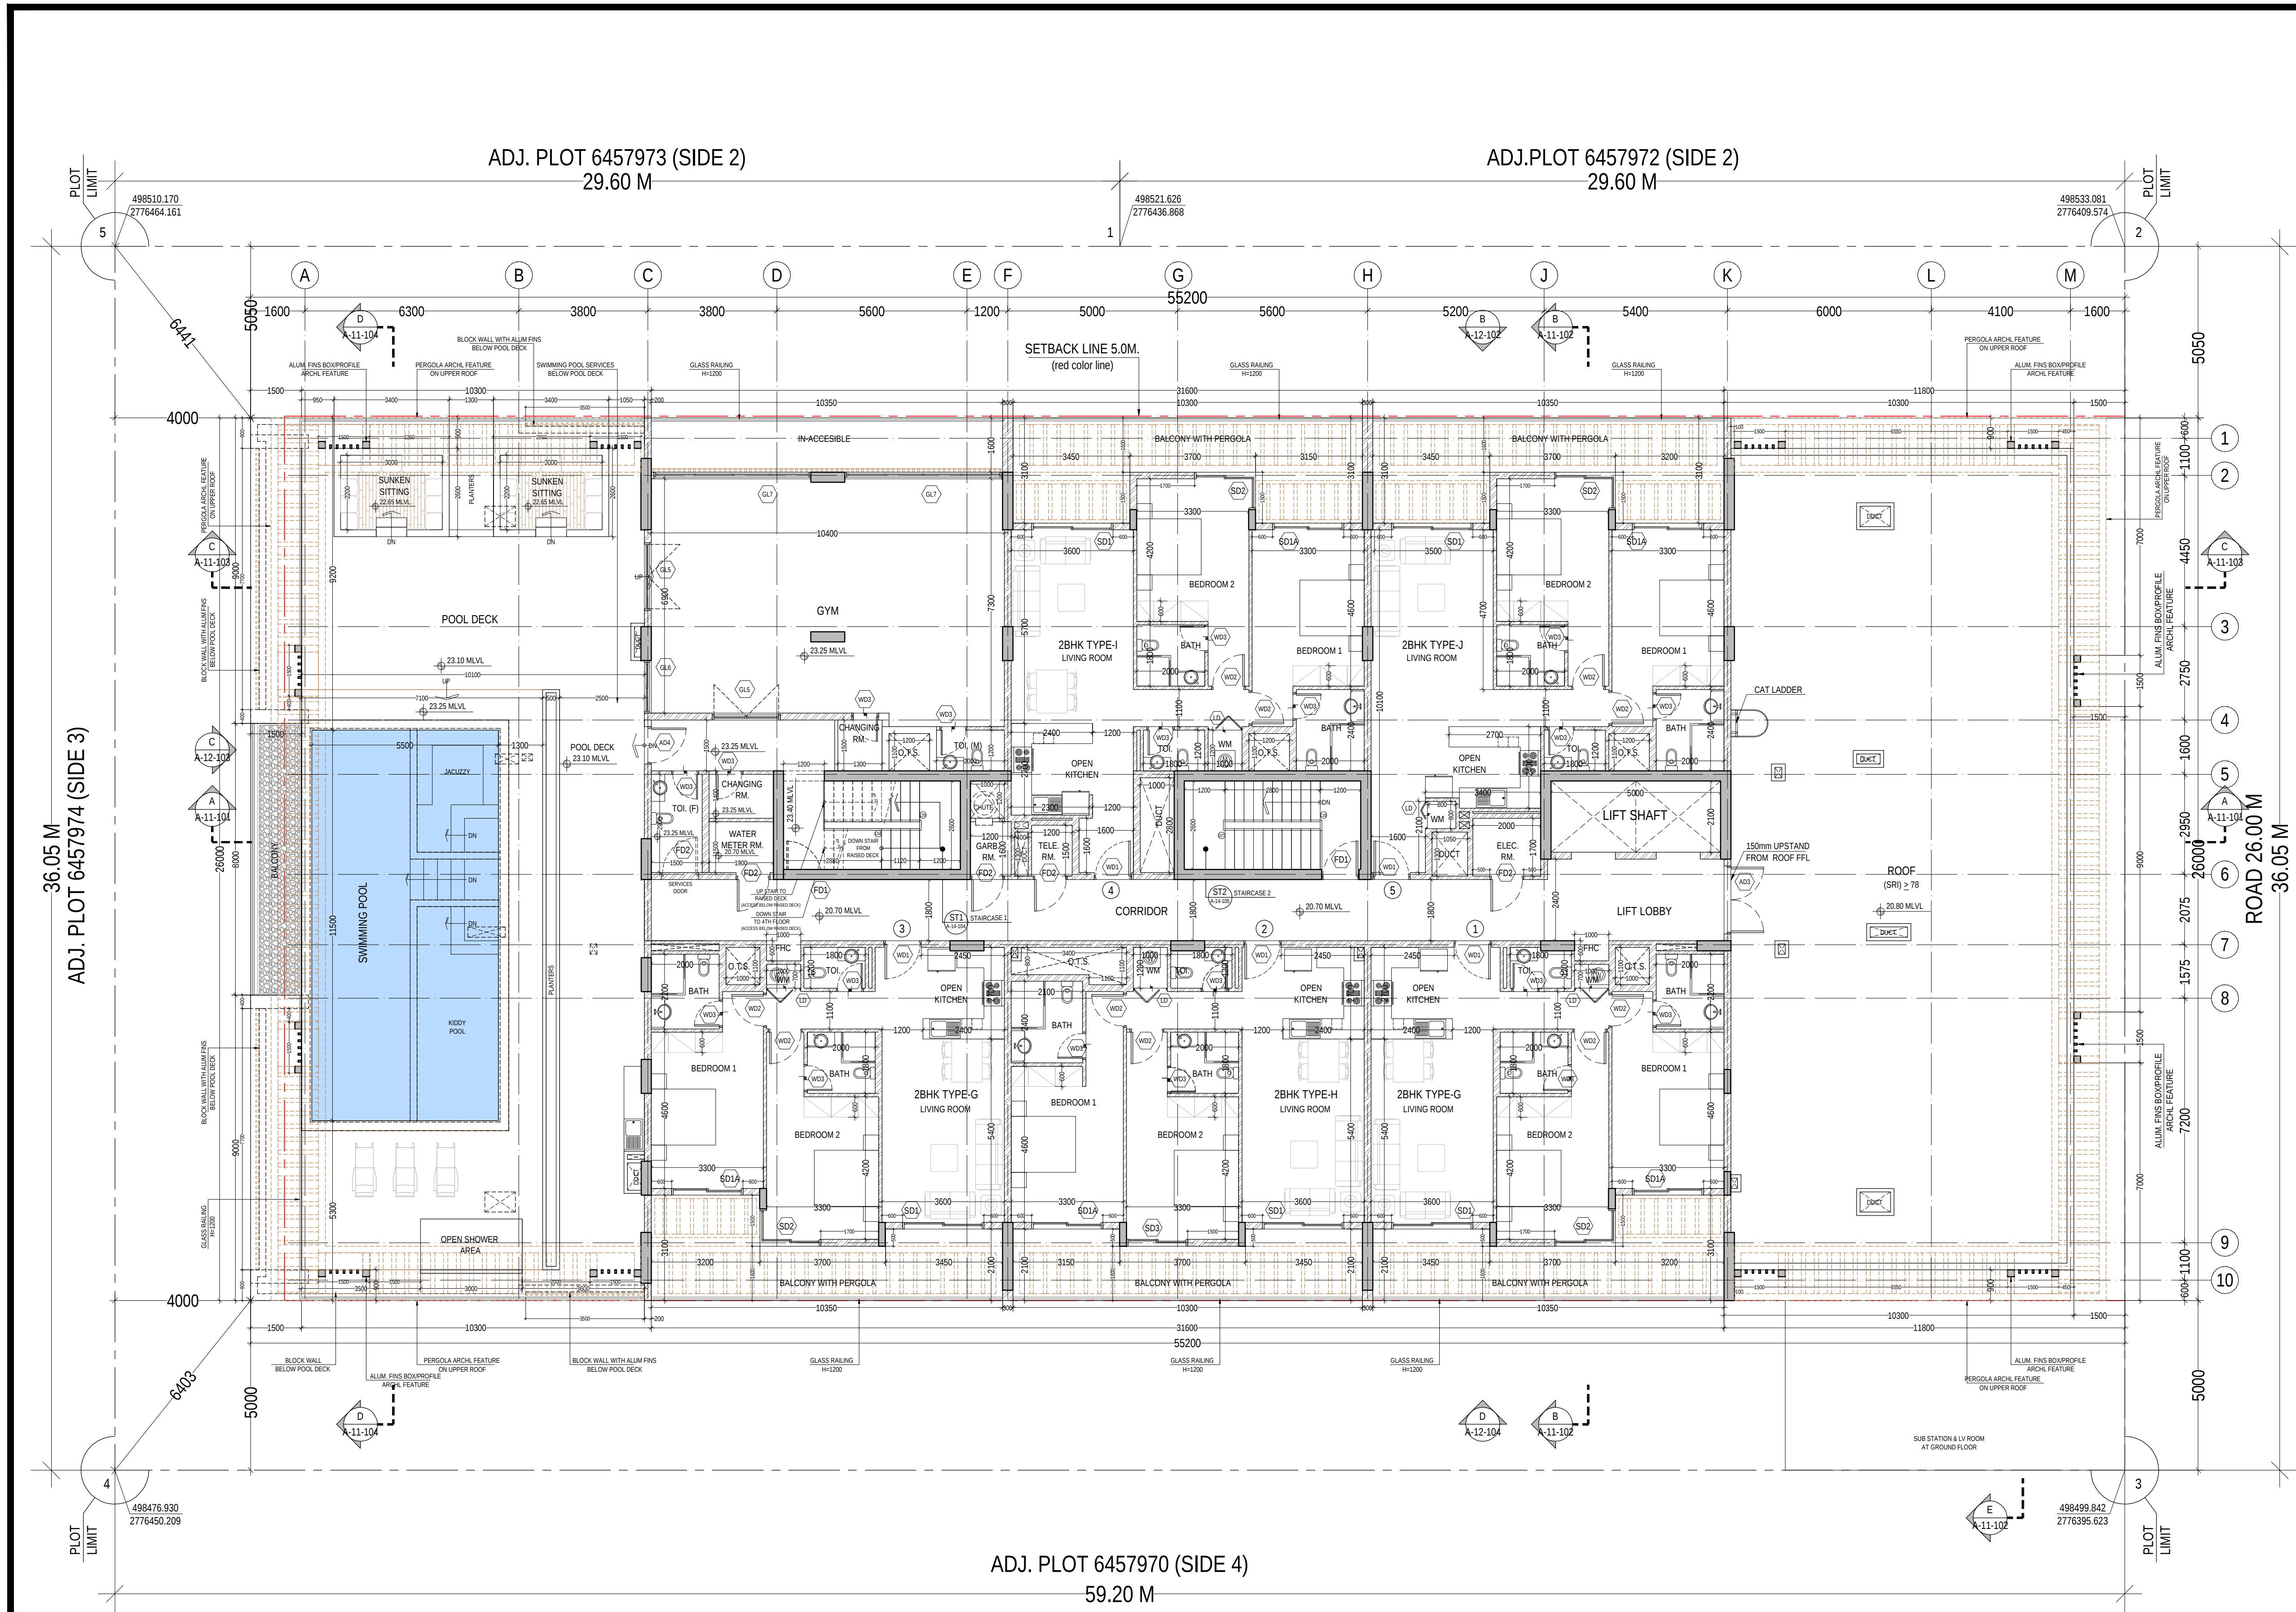

NORTH ORIENTATION

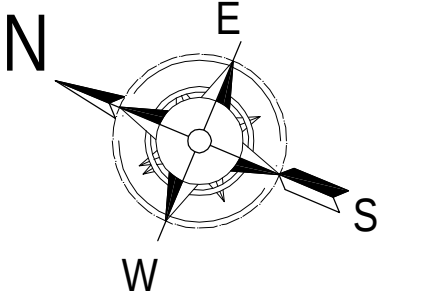

NOTES:

DO NOT SCALE THIS DRAWING. ONLY WRITTEN DIMENSIONS ARE TO BE FOLLOWED. ALL DIMENSIONS ARE IN MM UNLESS SPECIFIED.

READ ALL DRAWINGS IN CONJUNCTION I.E. ARCHITECTURAL, STRUCTURAL, SERVICES & SPECIFICATIONS.

THE CONTRACTOR SHALL VERIFY ALL DIMENSIONS PRIOR TO EXECUTION AND NOTIFY THE CONSULTANT OF ANY DISCREPANCIES FOUND PRIOR TO WORK COMMENCEMENT.

FLOOR & WALL CUT-OUTS TO BE VERIFIED WITH STRUCTURAL & MEP BEFORE EXECUTION.

GREEN BUILDING NOTES

LOW SLOPED ROOF SOLAR REFLECTIVE INDEX (SRI) $\geq$ 78

EXTERNAL WALLS SOLAR REFLECTIVE INDEX (SRI) $\geq$ 29

NO.	REVISION	DATE

OWNER. RAUNAK SANJAY SIROYA
SHANAY VEENUS SIROYA VEENUS JETHMAL SIROYA

PROJECT. G + 4 + R
RESIDENTIAL BUILDING
PLOT # 6457971, WADI AL SAFA 3, DUBAI

DWG. TITLE: ROOF FLOOR PLAN



al anwar

ARCHITECTURAL ENGINEERING CONSULTANCIES
TEL #: +971 4268 7752 FAX #: +971 4268 7751 P.O. BOX 187142,
info@alanwaraec.com, alanwaraec@gmail.com

78541	ARCHITECT	CHRISTOPHER GEORGE R. ABANES
100186	ARCHITECT	FATEMA ZOHAR ROKADIA
876439	STRUCTURE	RAMESH MUTHU DASAPPA
114367705	STRUCTURE	MOHSIN AKIL LIGHTWALA

DRAWN BY: CGRA	DATE: JAN. 2024	SHEET NO. A-09-104
CHECKED BY: CGRA	SCALE: 1:100	PROJ.No. AAEC - 331