



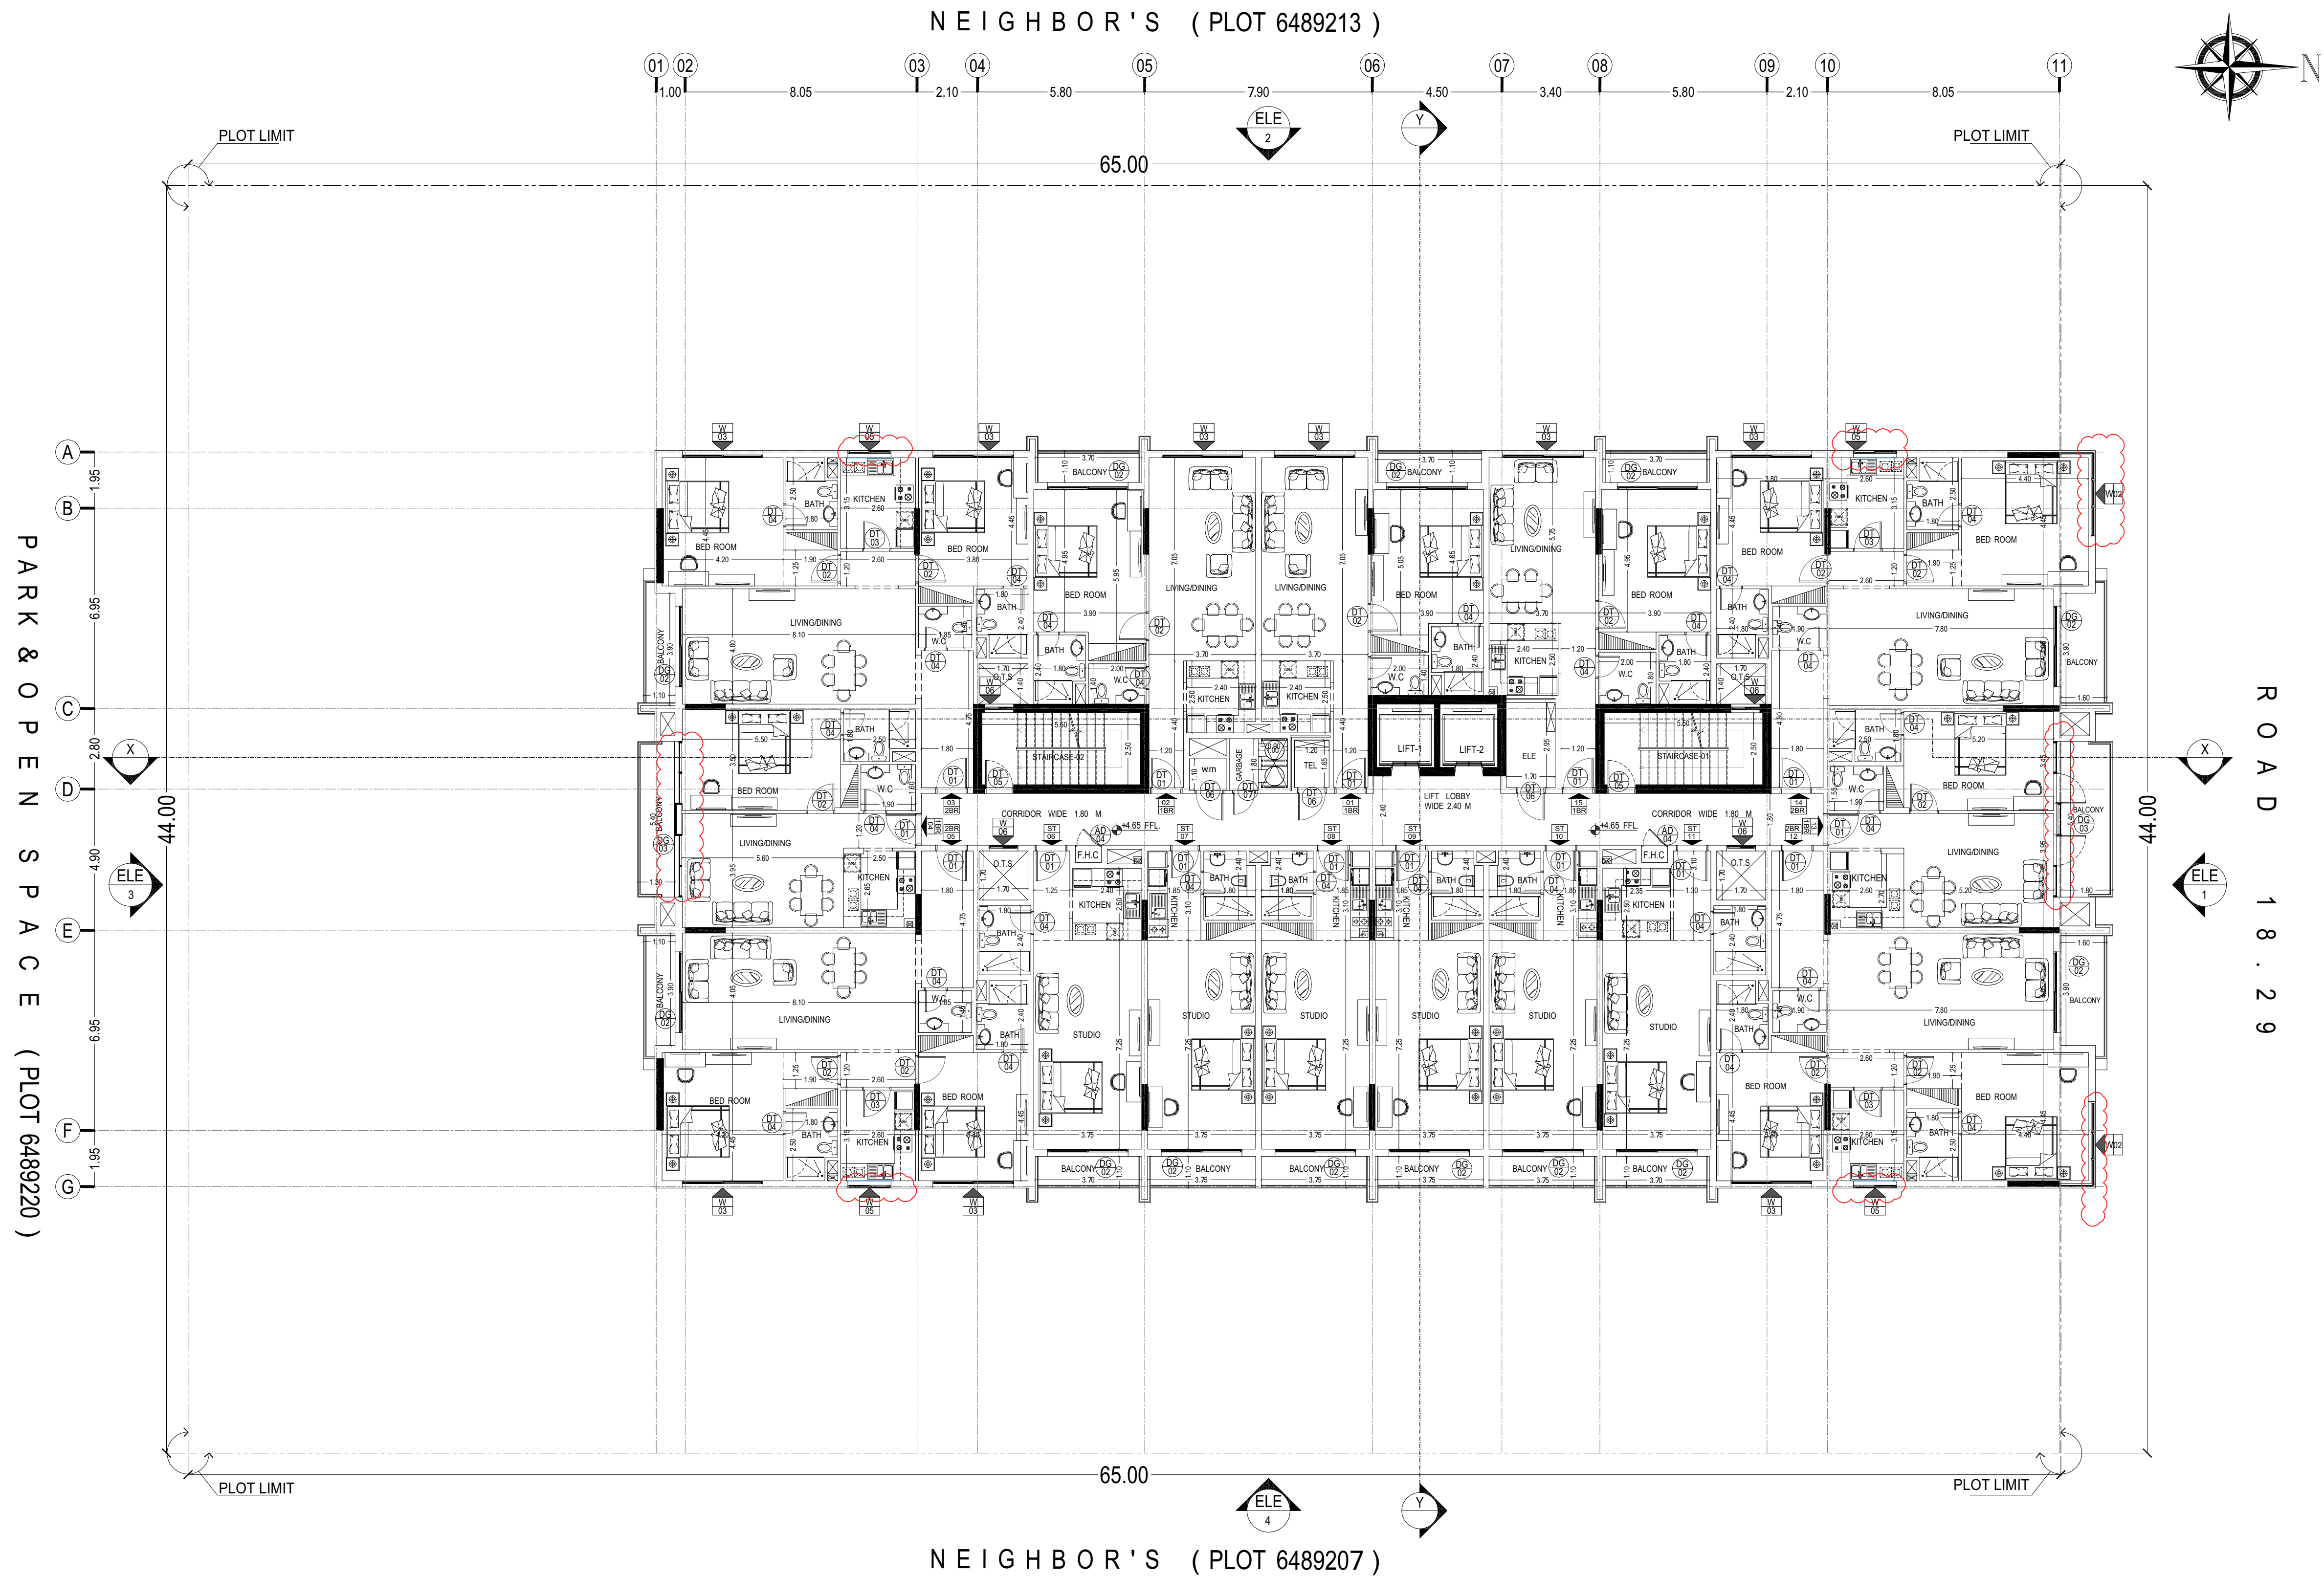

1. ALL DIMENSIONS ARE IN METERS AND LEVELS IN METERS UNLESS NOTED OTHERWISE. ALL DIMENSIONS TO BE VERIFIED ON SITE & APPROVED BY THE ENGINEER.
2. DO NOT SCALE THE DRAWINGS. FOLLOW DIMENSIONS UNLESS OTHERWISE NOTED.
3. EACH DRAWING SHALL BE READ IN CONJUNCTION WITH THE RELEVANT ARCHITECTURAL, STRUCTURAL, ELECTRICAL, MECHANICAL, PLUMBING & THE GENERAL NOTES. IN CASE OF ANY DISCREPANCIES, BRING IT TO THE ATTENTION OF THE CLIENT TO BE RESOLVED PRIOR TO CONSTRUCTION.



REVISED

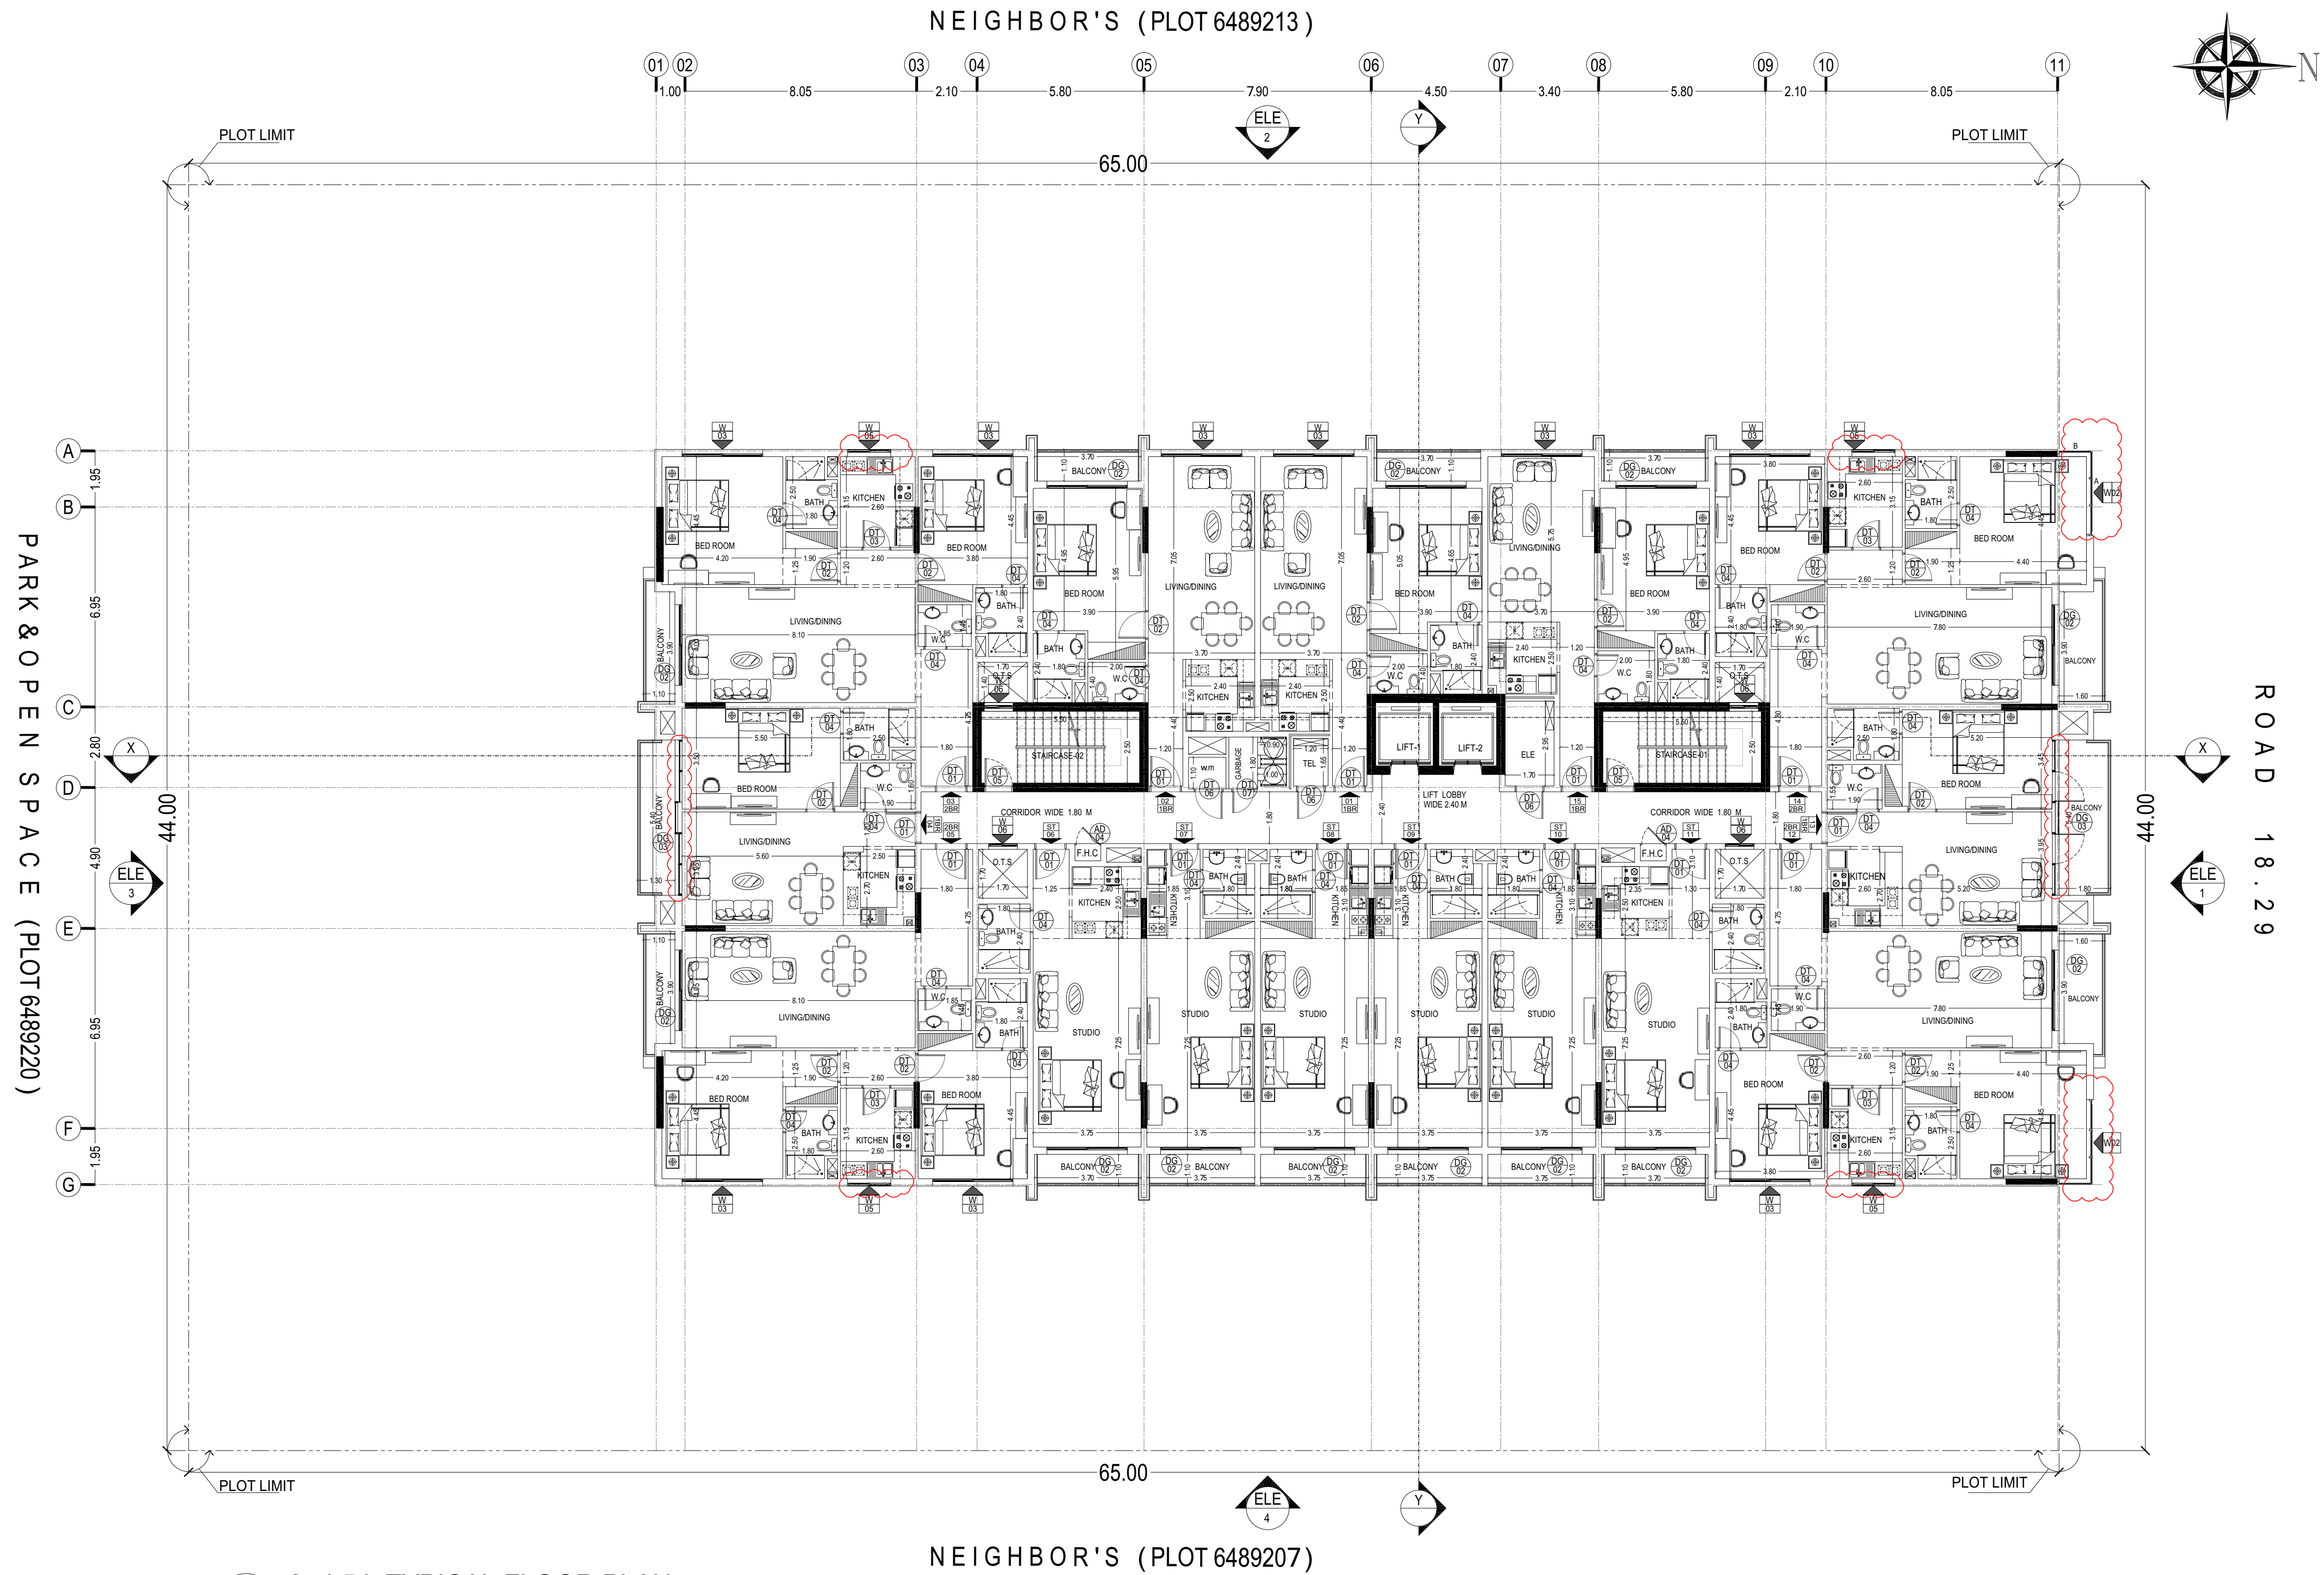

1. ALL DIMENSIONS ARE IN METERS AND LEVELS IN METERS UNLESS NOTED OTHERWISE. ALL DIMENSIONS TO BE VERIFIED ON SITE & APPROVED BY THE ENGINEER.
2. DO NOT SCALE THE DRAWINGS. FOLLOW WITH DIMENSIONS UNLESS OTHERWISE NOTED.
3. EACH DRAWING SHALL BE READ IN CONJUNCTION WITH THE RELEVANT ARCHITECTURAL, STRUCTURAL, ELECTRICAL DRAWINGS & THE GENERAL NOTES. IN CASE OF ANY DISCREPANCIES, BRING IT TO THE ATTENTION OF THE ENGINEER. SAME TO BE RESOLVED PRIOR TO CONSTRUCTION.




REVISED

PARK & OPEN SPACE (PLOT 6489220)

NEIGHBOR'S (PLOT 6489213)

NEIGHBOR'S (PLOT 6489207)

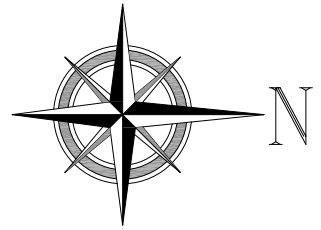

ROAD 18.29

REVISED


1 6th FLOOR PLAN
SCALE 1:125

1. ALL DIMENSIONS ARE IN METERS AND LEVELS IN METERS UNLESS NOTED OTHERWISE. ALL DIMENSIONS TO BE VERIFIED ON SITE & APPROVED BY THE ENGINEER.
2. DO NOT SCALE THE DRAWINGS. FOLLOW DIMENSIONS UNLESS OTHERWISE NOTED.
3. EACH DRAWING SHALL BE READ IN CONJUNCTION WITH THE RELEVANT ARCHITECTURAL, STRUCTURAL, ELECTRICAL, MECHANICAL, AND PLUMBING DRAWINGS & THE GENERAL NOTES OF ANY DISCREPANCIES, BRING IT TO THE ATTENTION OF THE ENGINEER TO BE RESOLVED PRIOR TO CONSTRUCTION.



Rev No.	DATE	DESCRIPTIONS	BY
0	24.10.2016	ISSUE FOR TENDER	GS

REVISIONS:
CLIENT:
DUBAI LAND RESIDENCES - L.L.C.


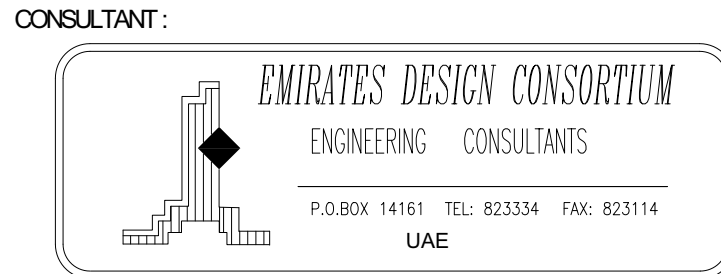


PROJECT DESCRIPTION:
G+6 TYPICAL FLOORS + ROOF
RESIDENTIAL BUILDING
LOCATION: WADI AL SAFA 5
PLOT NO: 6489212

SHEET TITLE:
6th FLOOR PLAN

DESIGNED : ENG. TARIQ	DRAWN :		
CHECKED : ENG. TARIQ	DATE : Oct. 2016		
SCALE : 1:125	SHEET SIZE A1	PROJECT NO : G1652	
DRAWING NO : A-104	REVISION : 0		
PURPOSE OF ISSUE : ISSUE FOR TENDER			

1. ALL DIMENSIONS ARE IN METERS AND LEVELS IN METERS UNLESS NOTED OTHERWISE. ALL DIMENSIONS TO BE VERIFIED ON SITE & APPROVED BY THE ENGINEER.
2. DO NOT SCALE THE DRAWINGS. FOLLOW WITH DIMENSIONS UNLESS OTHERWISE NOTED.
3. EACH DRAWING SHALL BE READ IN CONJUNCTION WITH THE RELEVANT ARCHITECTURAL, STRUCTURAL, ELECTRICAL DRAWINGS & THE GENERAL NOTES. IN CASE OF ANY DISCREPANCIES, BRING IT TO THE ATTENTION OF THE ENGINEER TO BE RESOLVED PRIOR TO CONSTRUCTION.

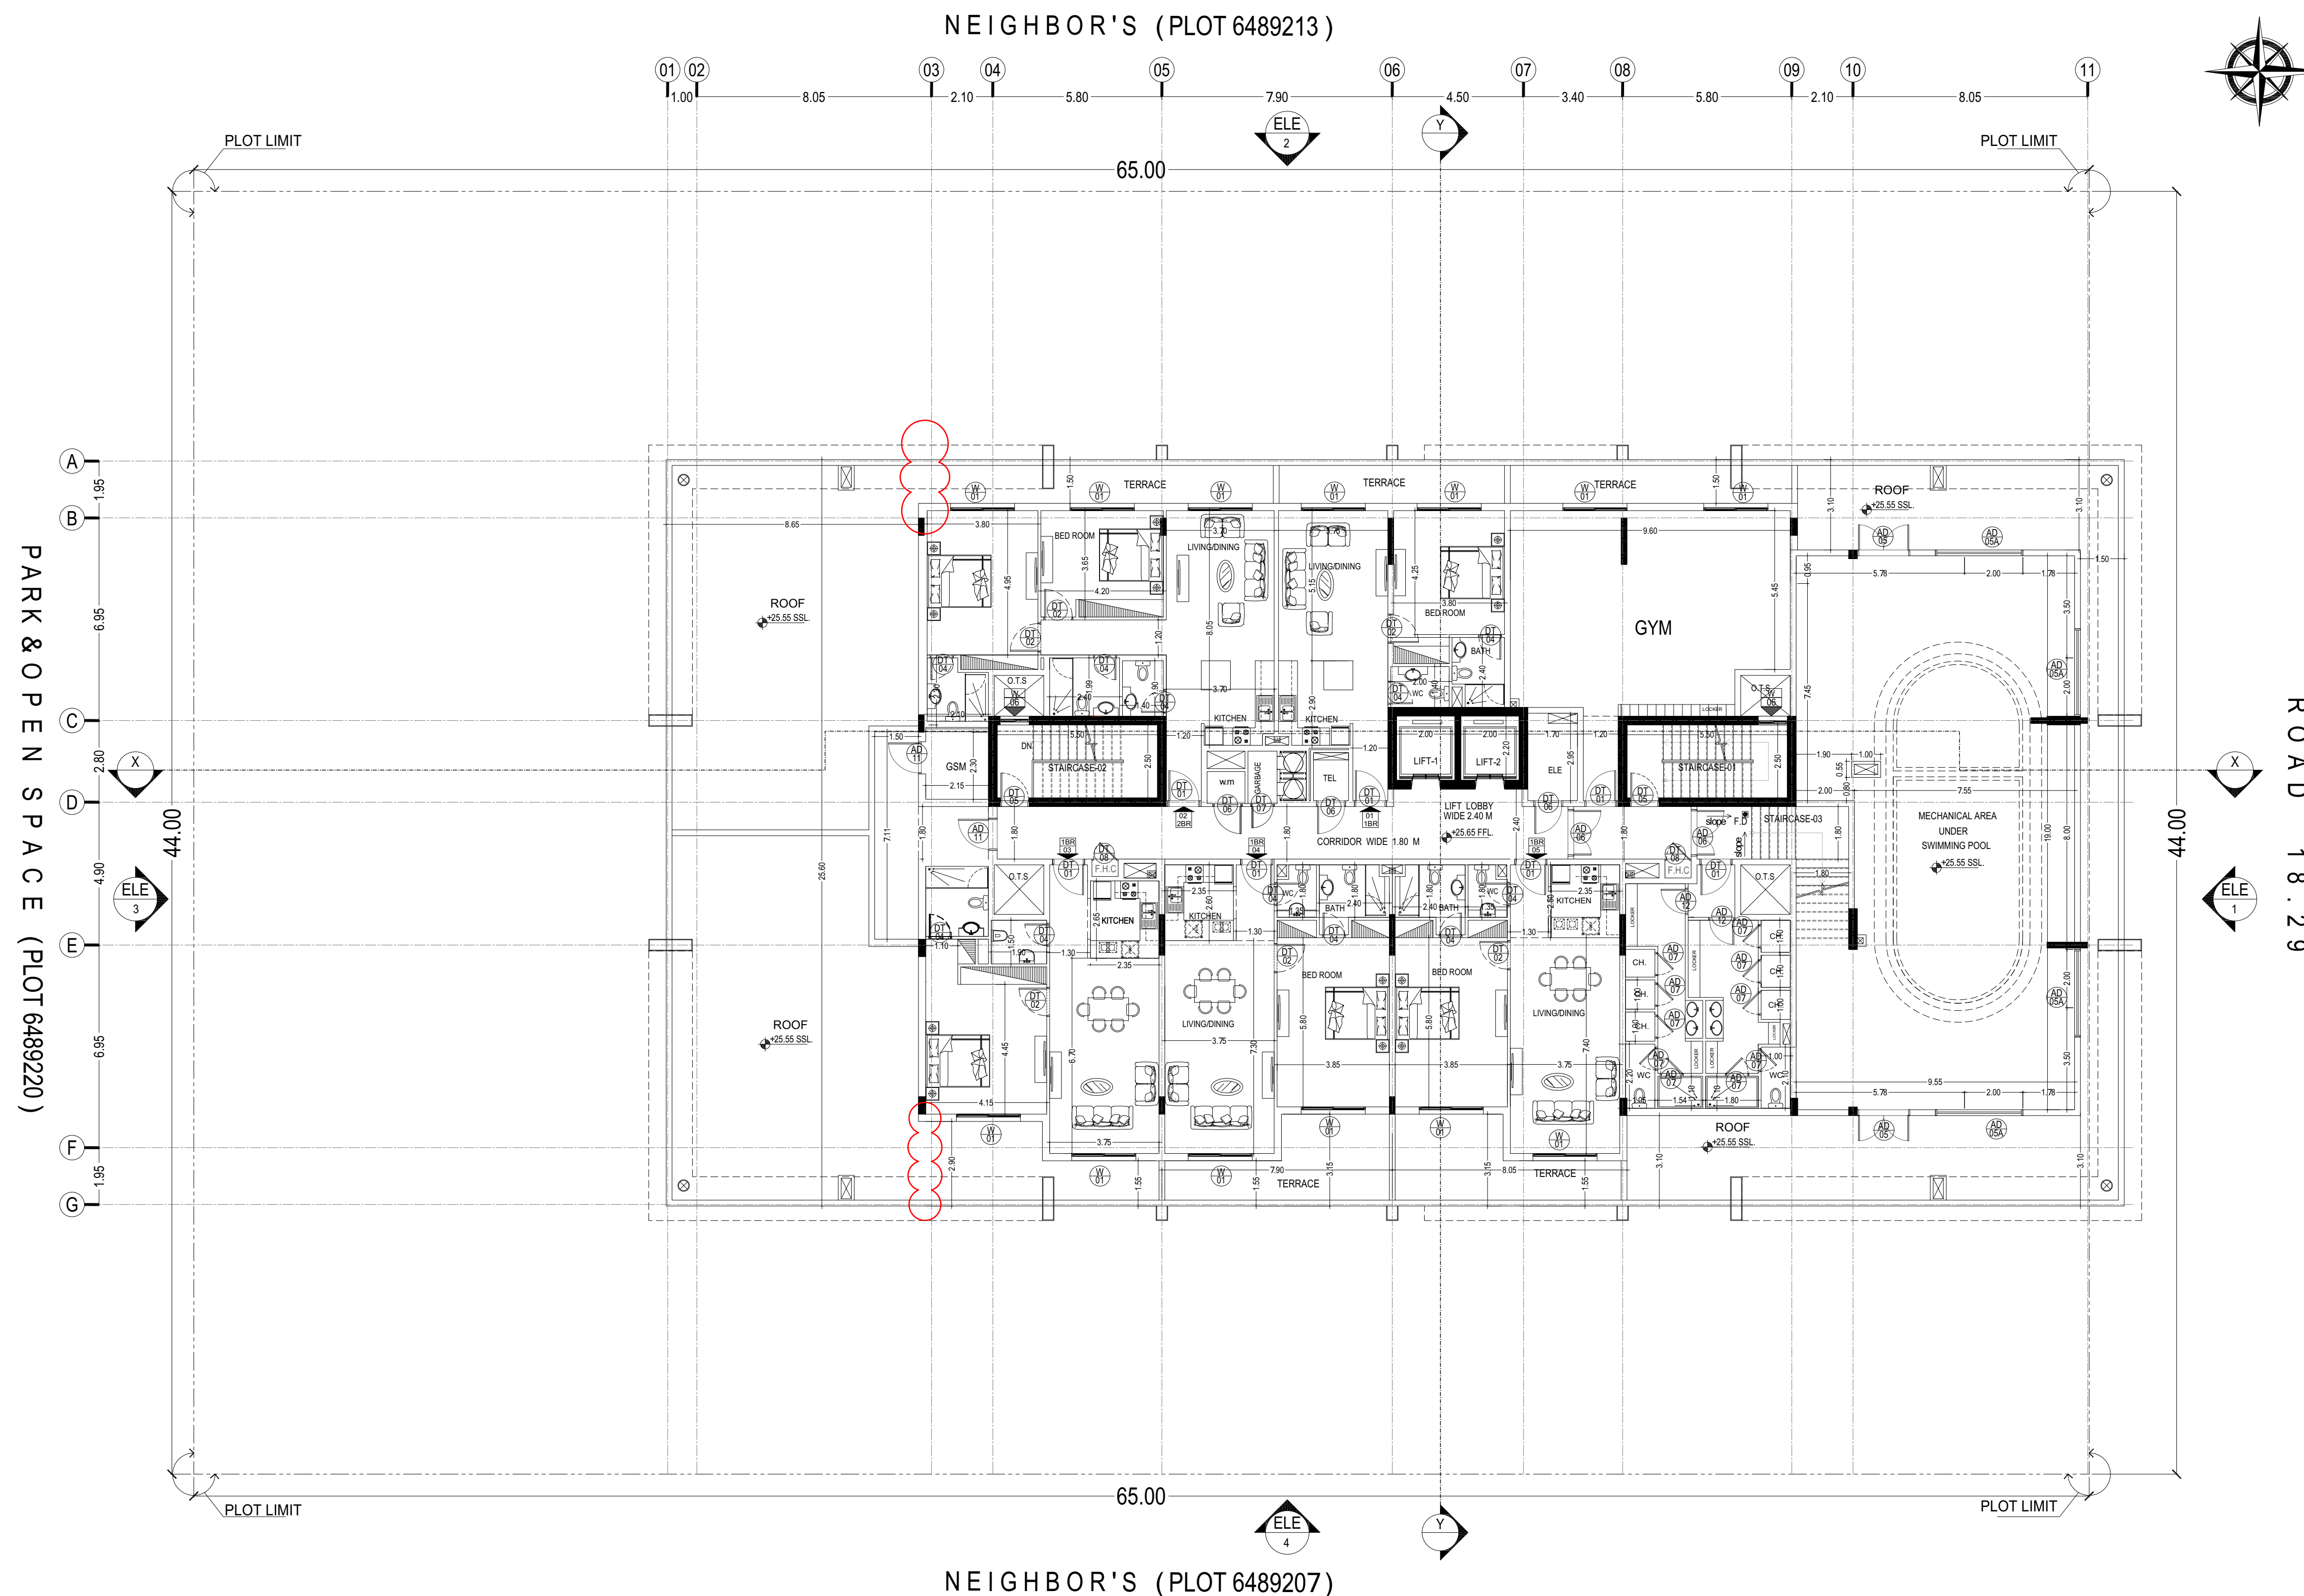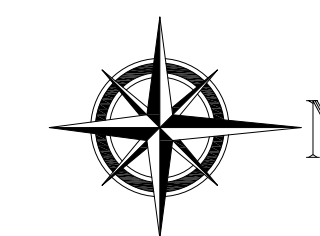


REVISED

Rev No	DATE	DESCRIPTIONS	BY
0	14.02.2017	FINAL DESIGN SUBMISSION	G.S.

REVISIONS:

CLIENT:

DUBAI LAND RESIDENCES - L.L.C.

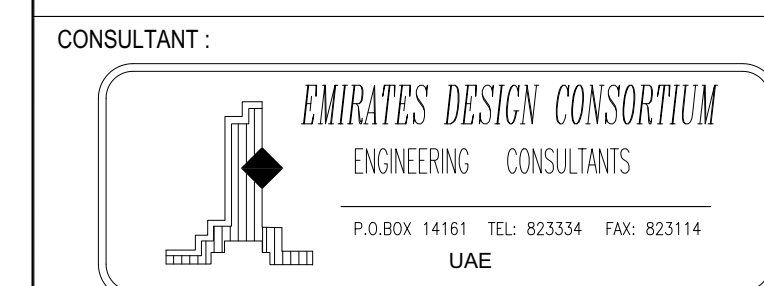

PROJECT DESCRIPTION:


G+6 TYPICAL FLOORS + ROOF
RESIDENTIAL BUILDING
LOCATION: WADI AL SAFA 5
PLOT NO : 6489212

SHEET TITLE:

ROOF FLOOR PLAN

DESIGNED :	ENG. TARIQ	DRAWN :	
CHECKED :	ENG. TARIQ	DATE :	Oct 2016
SCALE :	1:125	SHEET SIZE	A1
DRAWING NO.	A-105	PROJECT NO.:	G1652
PURPOSE OF ISSUE:	FINAL DESIGN SUBMISSION	REVISION:	0

1. ALL DIMENSIONS ARE IN METERS AND LEVELS IN METERS UNLESS NOTED OTHERWISE. ALL DIMENSIONS TO BE VERIFIED ON SITE & APPROVED BY THE ENGINEER.
2. DO NOT SCALE THE DRAWINGS. FOLLOW WRITTEN DIMENSIONS UNLESS OTHERWISE NOTED.
3. EACH DRAWING SHALL BE READ IN CONJUNCTION WITH ALL OTHER RELEVANT ARCHITECTURAL, STRUCTURAL, MECHANICAL AND ELECTRICAL DRAWINGS & THE GENERAL STANDARD DETAILS. IN CASE OF ANY DISCREPANCIES, BRING IT TO THE KNOWLEDGE OF ENGINEER & SAME TO BE RESOLVED PRIOR TO EXECUTE OF WORK.

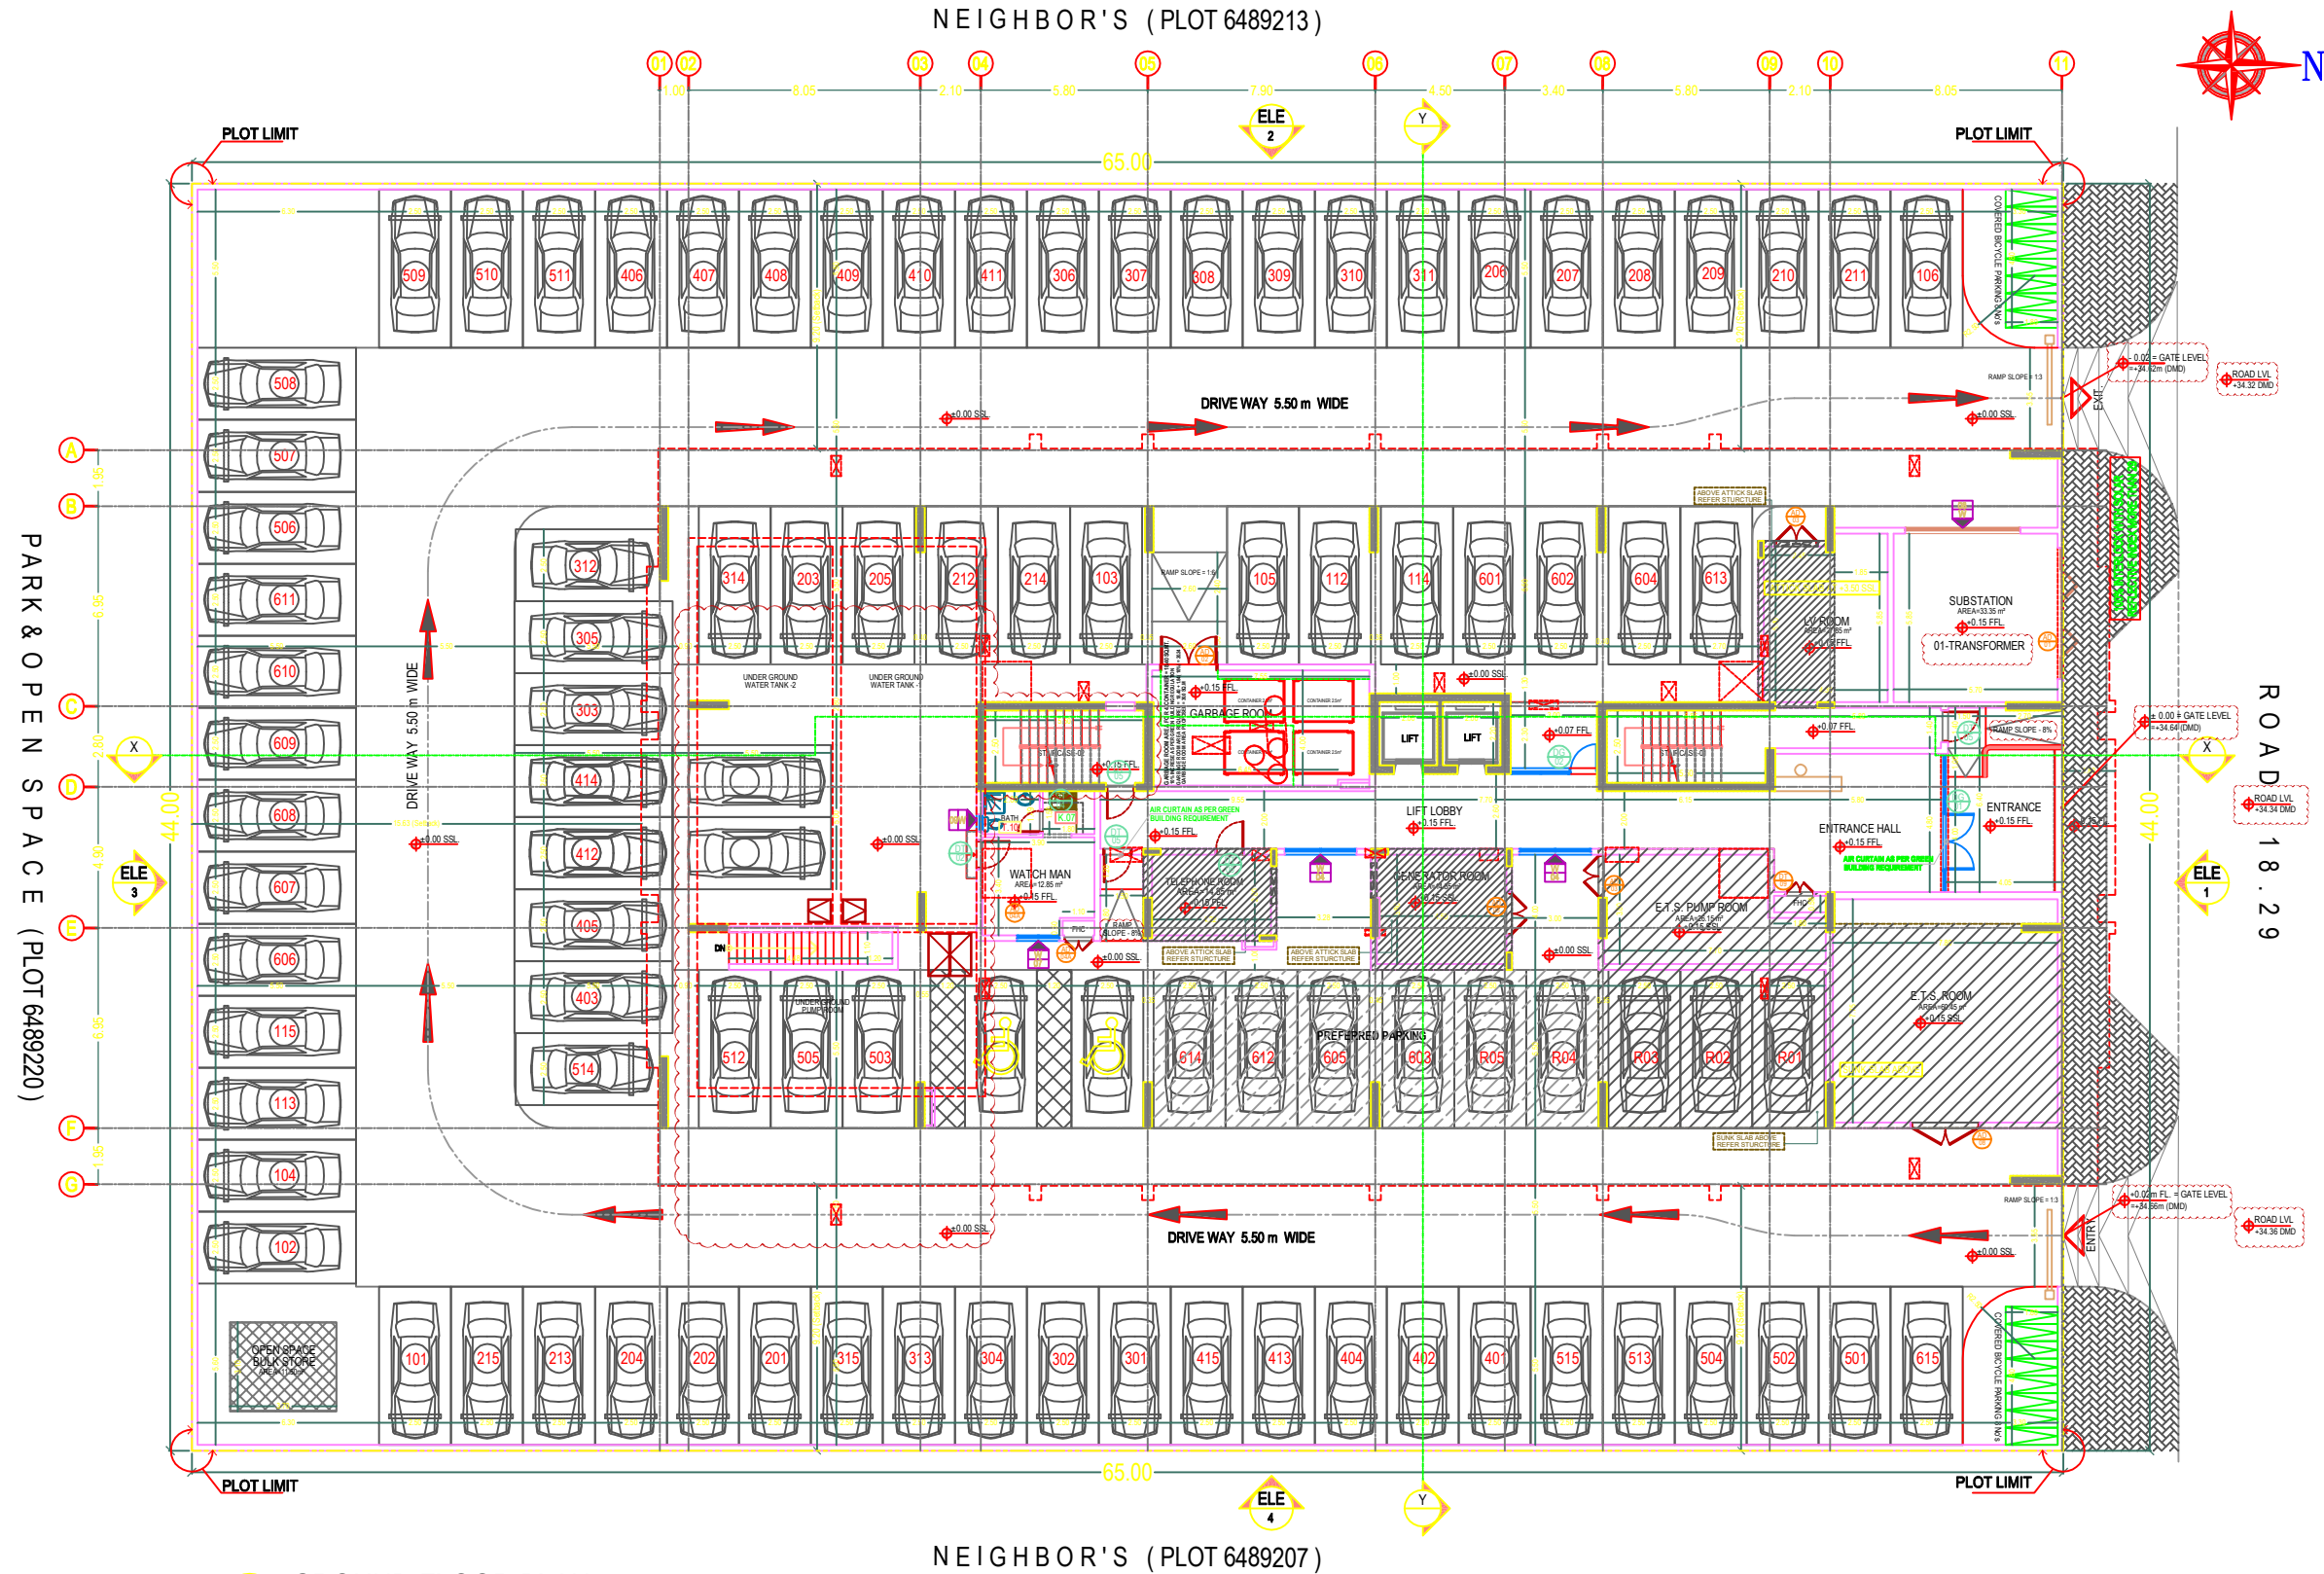

REVISÉD

0	14.02.2017	FINAL DESIGN SUBMISSION	G.S.
Rev No.	DATE	DESCRIPTIONS	BY

REVISIONS:

CLIENT :

DUBAI LAND RESIDENCES - L.L.C.

CONSULTANT :



PROJECT DESCRIPTION :

G+6 TYPICAL FLOORS + ROOF RESIDENTIAL BUILDING

LOCATION: WADI AL SAFA 5
PLOT NO : 6489212

SHEET TITLE :

GROUND FLOOR PLAN

DESIGNED :
ENG. TARIQ

CHECKED :
ENG. TARIQ

SCALE : 1:125

DRAWING NO.

PURPOSE OF ISSUE :

DRAWN :

DATE: Oct. 2016

SHEET SIZE	PROJECT NO.:
A1	G1652

101	REVISION:	0
-----	-----------	---

PURPOSE OF ISSUE :

FINAL DESIGN SUBMISSION