


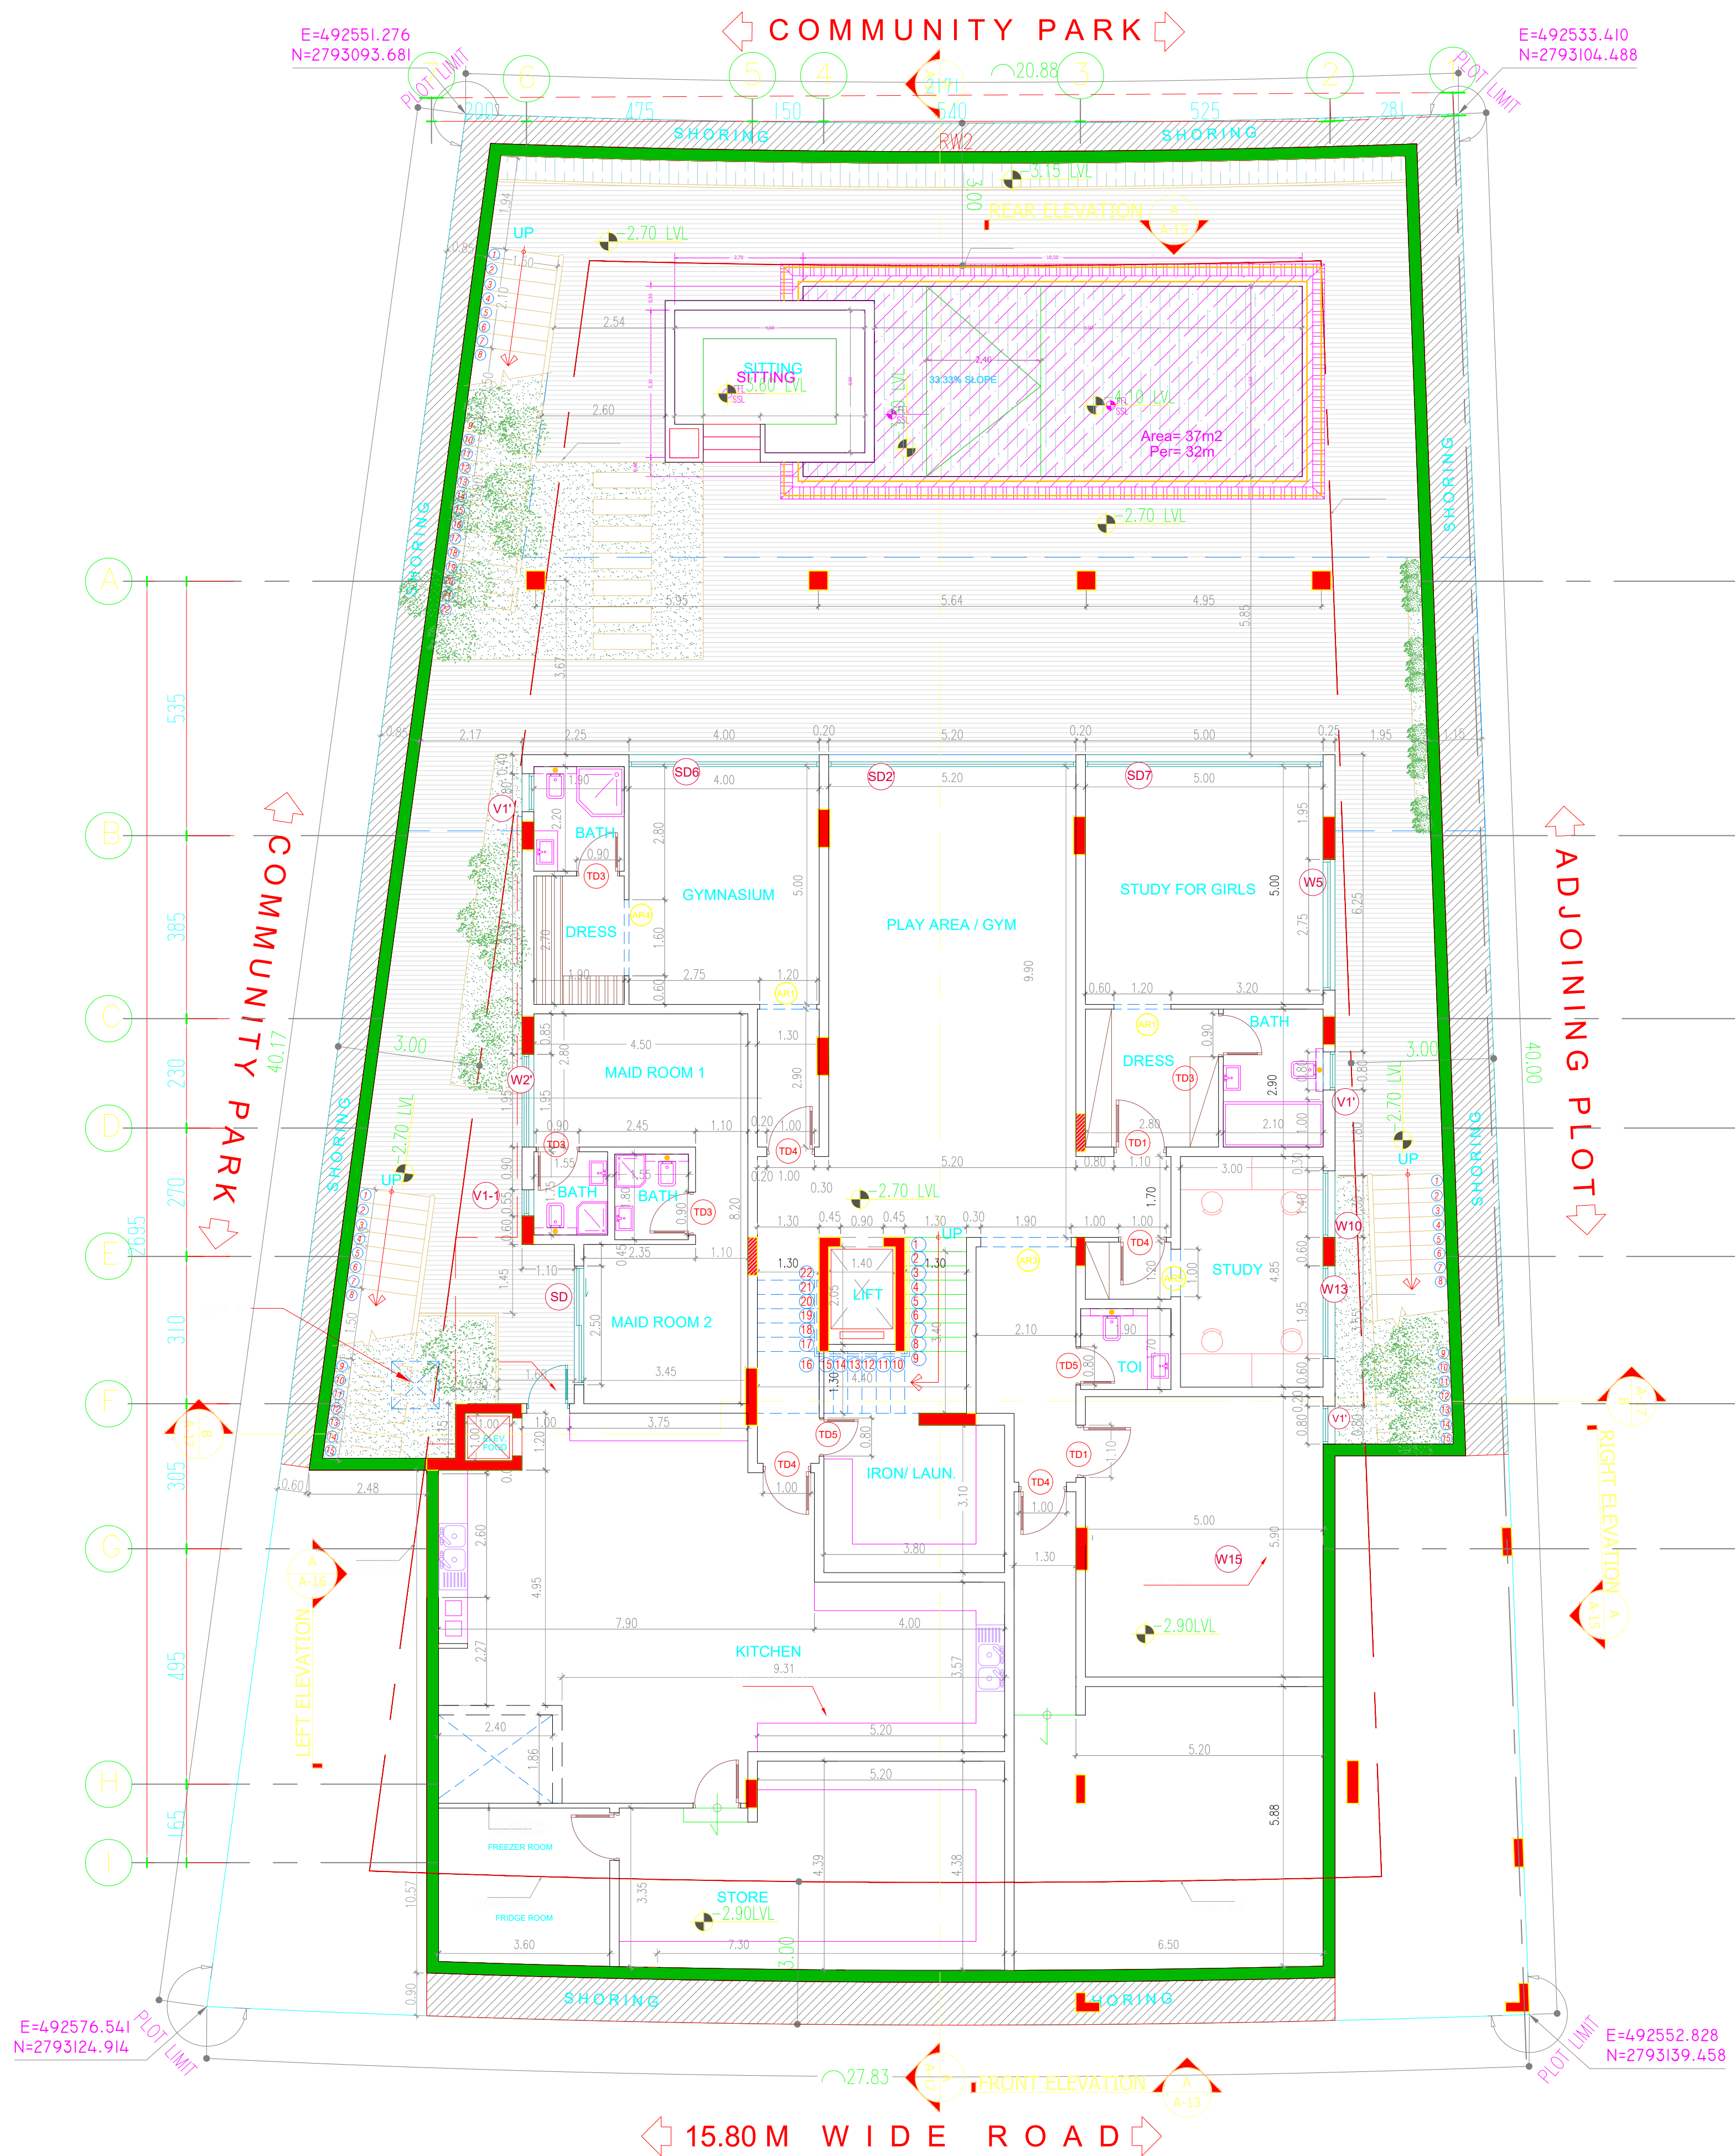

- GENERAL NOTES :
01. THIS DRAWING IS A COPYRIGHT OF OSUS INTERNATIONAL ENGINEERING CONSULTANTS.
 02. DO NOT SCALE THIS DRAWING.
 03. READ THIS DRAWING IN CONJUNCTION WITH RELEVANT ARCHITECTURAL, STRUCTURAL AND SERVICES, ID, LANDSCAPING DRAWINGS, SPECIFICATIONS, DETAILS AND CONTRACT DOCUMENTS.
 04. PREPARE WORKING DETAILED DRAWING FOR APPROVAL IF REQUIRED BY CONSULTANT.
 05. VERIFY ALL DIMENSIONS PRIOR TO EXECUTION.
 06. THE CONTRACTOR AND HIS SUBCONTRACTORS ARE TO VERIFY ALL DIMENSIONS ON SITE BEFORE MAKING ANY SHOP DRAWINGS AND BEFORE EXECUTING THE WORKS.
 07. ANY DISCREPANCIES EITHER BETWEEN WRITTEN DIMENSIONS OR BETWEEN THIS DRAWING AND OTHER CONSULTANTS OR SUPPLIERS DRAWING SHOULD BE BROUGHT TO THE IMMEDIATE ATTENTION OF ALL CONCERNED BEFORE EXECUTING THE WORKS.
 08. FOR ELEMENTS WITH INDICATIVE DESIGN, THE CONTRACTOR(S) SHALL PREPARE CONSTRUCTION DETAILS FOR CONSULTANT APPROVAL PRIOR TO EXECUTION OF WORKS.

ORIENTATION

IMPORTANT NOTE :
THE DRAWINGS SHALL BE READ IN CONJUNCTION WITH SPECIFICATIONS CONTAINED IN TENDER AND CONTRACT DOCUMENTS VOLUME - THE CONTRACTOR SHALL ENSURE COMPLIANCE TO DRAWINGS AND SPECIFICATIONS IN HIS LUMP SUM TENDER PRICE AND THE PRICED B.O.Q. THE WORK SHALL BE EXECUTED ACCORDINGLY IN COMPLETE COMPLIANCE.

AS-REVISED

02-06-2023

REV. DESCRIPTION DATE

THIS DRAWING IS ISSUED FOR:

- ☐ CLIENT REVIEW / APPROVAL ☐ CONCEPT
- ☐ COORDINATION ☐ SCHEMATIC
- ☐ TENDER ☐ PRELIMINARY
- ☐ CONSTRUCTION ☐ FINAL DETAIL
- ☐ AUTHORITY

CLIENT:

Mr. JOHAN KRISTOFER PERSSON

CONSULTANT

OSUS International Engineering Consultants Tel: +971 4 263 65 60
Fax: +971 4 263 65 62
P.O.Box 235453, Dubai
دبي
dubai@internationalcon.com

LOCATION: BLOCK NAME: PLOT NO:

DUBAI PEARL JUMEIRA 3323066

PROJECT:

PROPOSED B+G+1+ROOF VILLA

BLOCK:

DRAWING TITLE:

BASEMENT PLAN

DESIGN BY: ARCH. MAZEN INCHARGE

STRUC. ENG. MARLON AR TAHIR

MEP ENG. SALIM SCALE:

DRAWN 1:100


JOB NO: DWG NO: REV. NO.

1154 A-102 --


THESE DRAWINGS, DESIGNS, AND SPECIFICATIONS ARE THE PROPERTY OF OSUS INTERNATIONAL ENGINEERING CONSULTANTS-DUBAI, AND SHALL NOT BE USED DIRECT WRITTEN CONSENT OF THE OWNER / AUTHORITY OR INDIRECTLY, OR STORED IN A DATA BASE OR RETRIEVAL SYSTEM WITHOUT PRIOR.

A
A-04

GROUND FLOOR PLAN
SCALE N.T.S

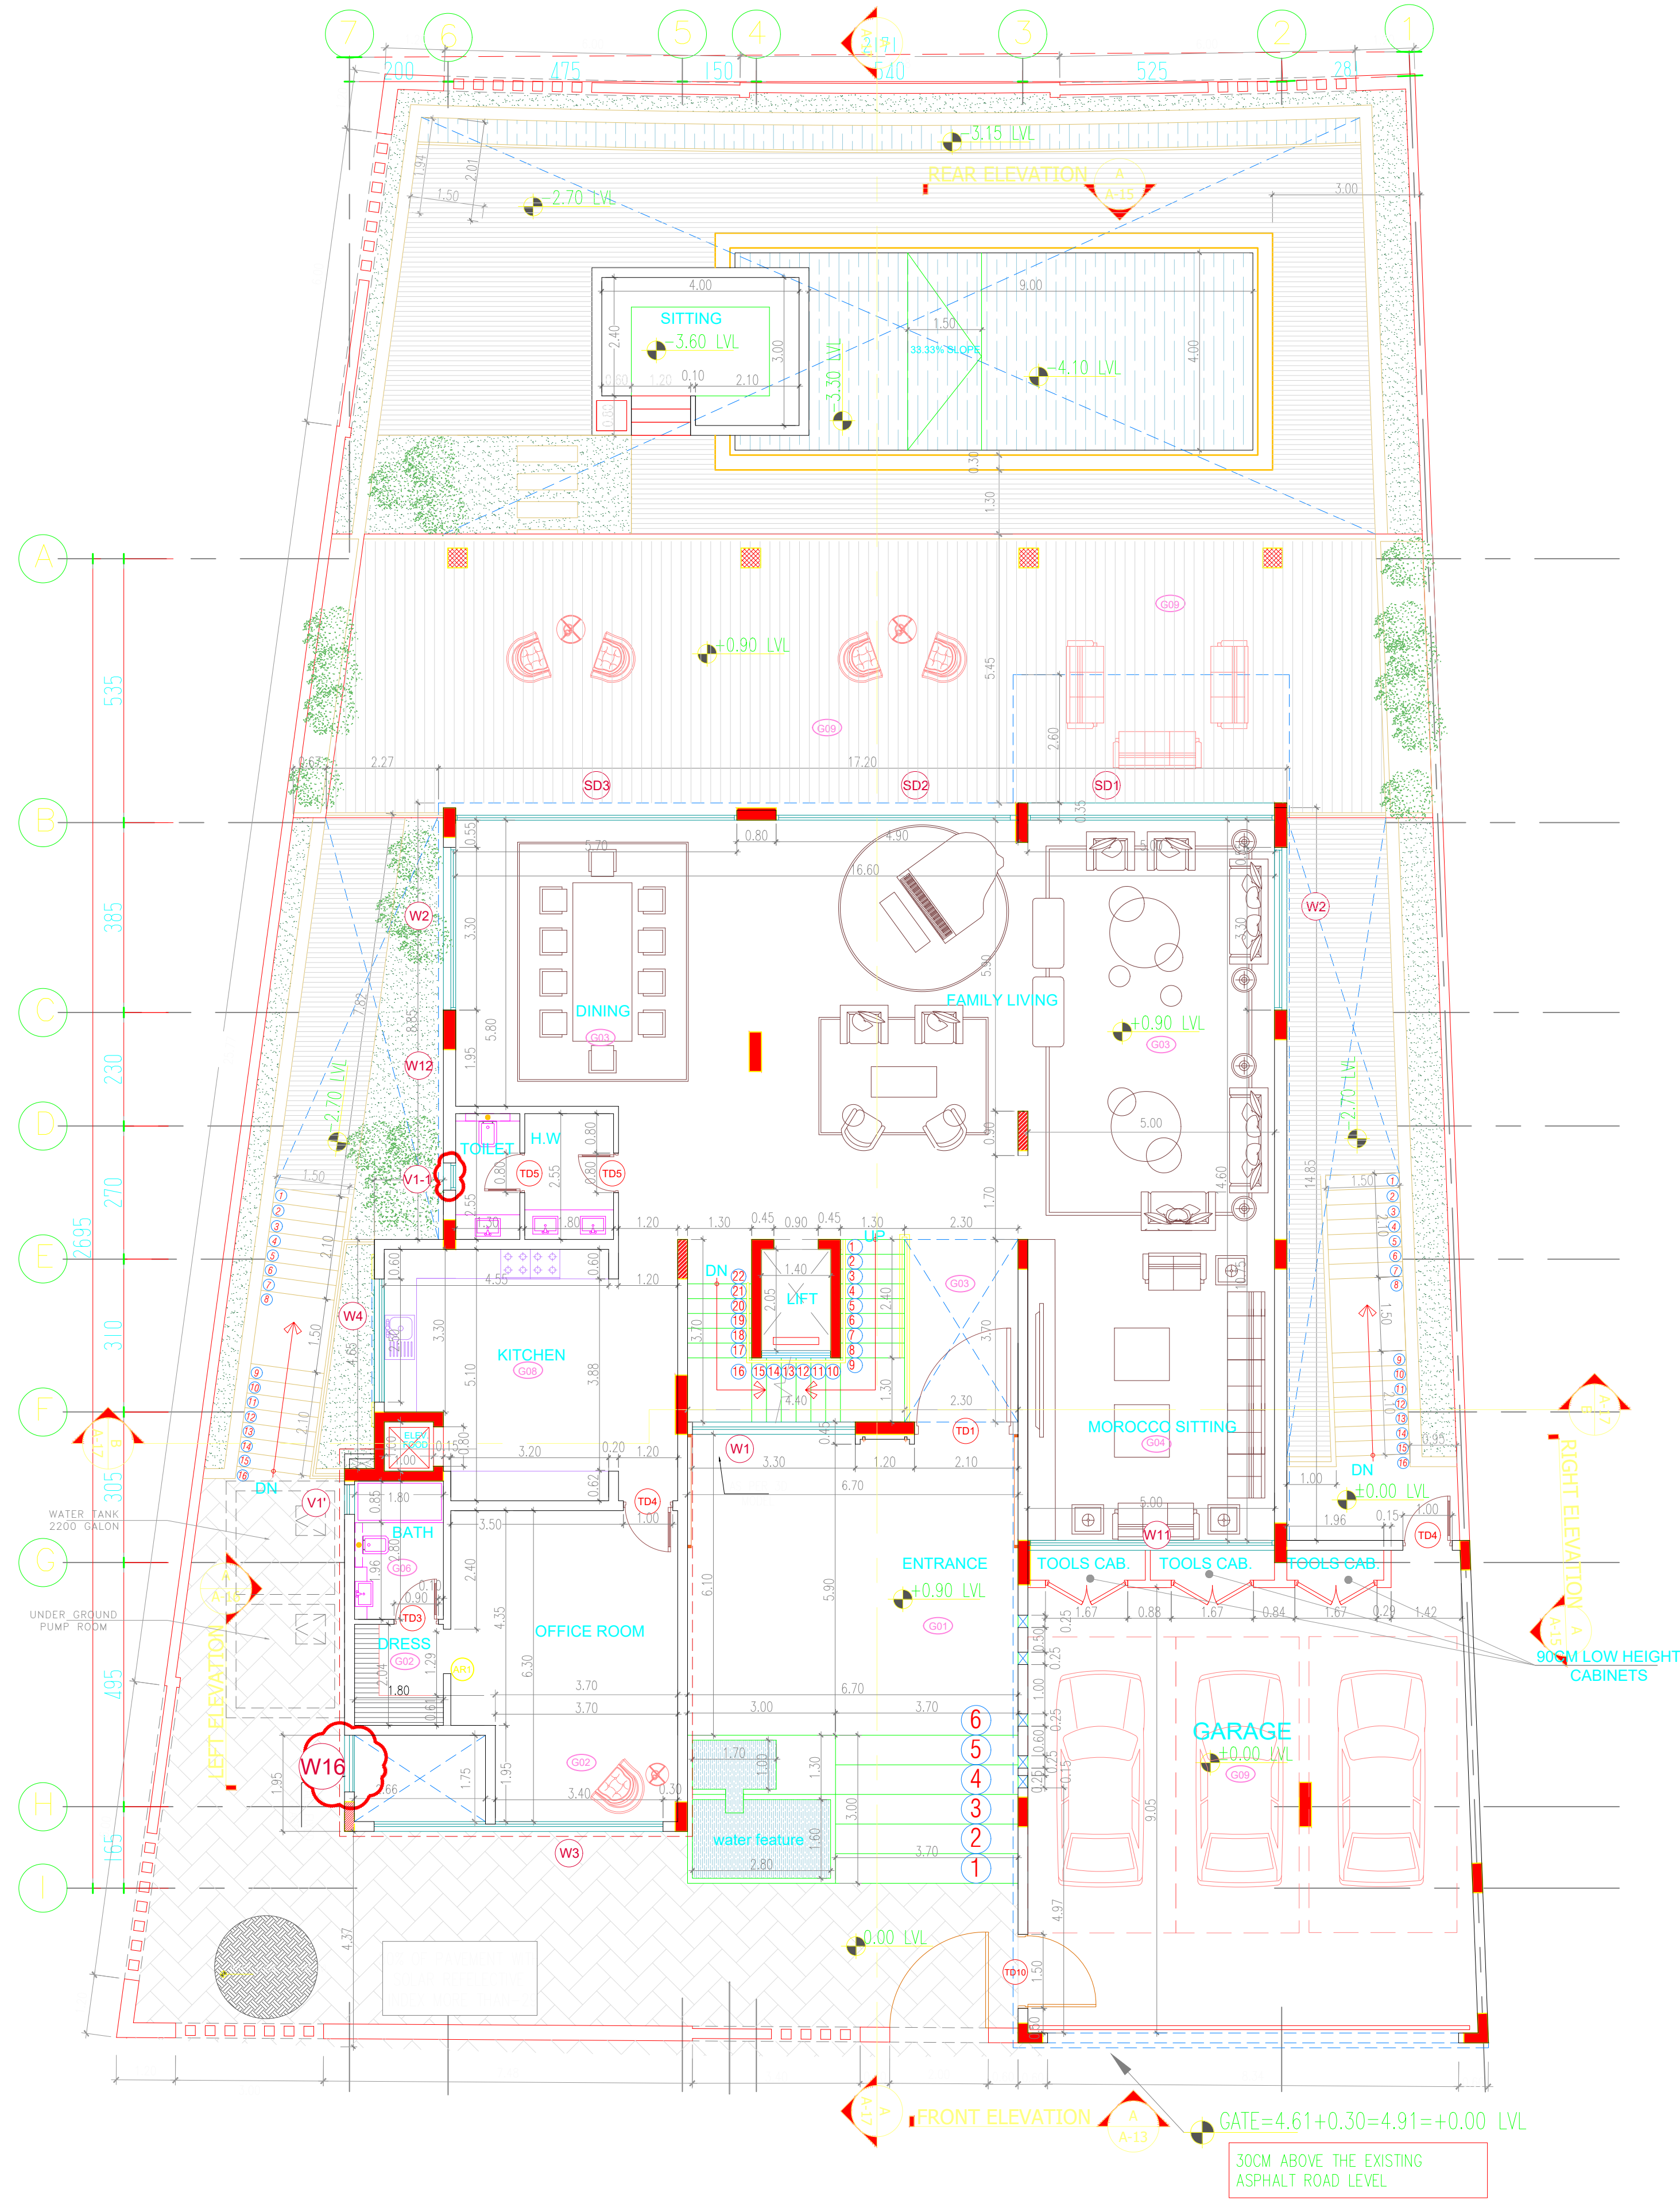

- GENERAL NOTES :
01. THIS DRAWING IS A COPYRIGHT OF OSUS INTERNATIONAL ENGINEERING CONSULTANTS.
 02. DO NOT SCALE THIS DRAWING.
 03. READ THIS DRAWING IN CONJUNCTION WITH RELEVANT ARCHITECTURAL, STRUCTURAL AND SERVICES, ID, LANDSCAPING DRAWINGS, SPECIFICATIONS, DETAILS AND CONTRACT DOCUMENTS.
 04. PREPARE WORKING DETAILED DRAWING FOR APPROVAL IF REQUIRED BY CONSULTANT.
 05. VERIFY ALL DIMENSIONS PRIOR TO EXECUTION.
 06. THE CONTRACTOR AND HIS SUBCONTRACTORS ARE TO VERIFY ALL DIMENSIONS ON SITE BEFORE MAKING ANY SHOP DRAWINGS AND BEFORE EXECUTING THE WORKS.
 07. ANY DISCREPANCIES EITHER BETWEEN WRITTEN DIMENSIONS OR BETWEEN THIS DRAWING AND OTHER CONSULTANTS OR SUPPLIERS DRAWING SHOULD BE BROUGHT TO THE IMMEDIATE ATTENTION OF ALL CONCERNED BEFORE EXECUTING THE WORKS.
 08. FOR ELEMENTS WITH INDICATIVE DESIGN, THE CONTRACTOR(S) SHALL PREPARE CONSTRUCTION DETAILS FOR CONSULTANT APPROVAL PRIOR TO EXECUTION OF WORKS.

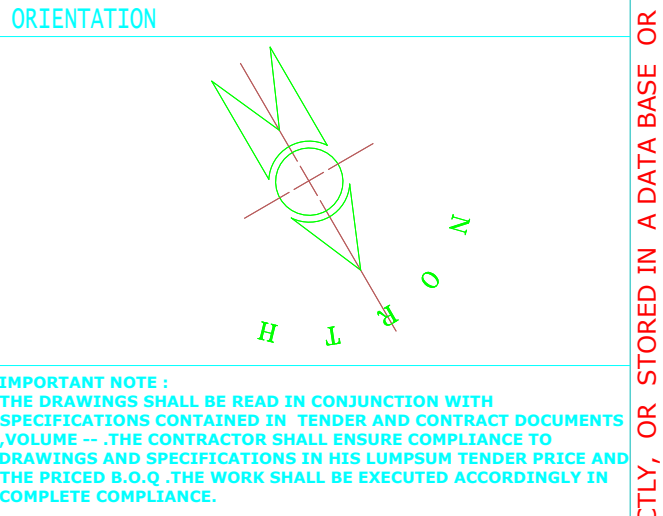

AS-REVISED

02-06-2023

REV.	DESCRIPTION	DATE
THIS DRAWING IS ISSUED FOR:		
☐	CLIENT REVIEW / APPROVAL	☐
☐	COORDINATION	☐
☐	TENDER	☐
☐	CONSTRUCTION	☐
☐	AUTHORITY	☐

CLIENT:

Mr. JOHAN KRISTOFER PERSSON

CONSULTANT

OSUS International
Tel +971 4 263 65 60
Fax +971 4 263 65 62
P.O.Box 235453, Dubai
dubai@internationalcon.com

LOCATION: DUBAI

BLOCK NAME: PEARL JUMEIRA

PLOT NO: 3323066

PROJECT:

PROPOSED B+G+1+ROOF VILLA

BLOCK:


DRAWING TITLE:

GROUND FLOOR PLAN

DESIGN BY	ARCH. MAZEN	INCHARGE
STRUC.	ENG. MARLON	AR. TAHIR
MEP	ENG. SALIM	SCALE:
DRAWN		1:100


JOB NO:	DWG NO:	REV. NO:
1154	A-103	--

THESE DRAWINGS, DESIGNS, AND SPECIFICATIONS ARE THE PROPERTY OF OSUS INTERNATIONAL ENGINEERING CONSULTANTS-DUBAI, AND SHALL NOT BE USED DIRECT WRITTEN CONSENT OF THE OWNER / AUTHORITY OR INDIRECTLY, OR STORED IN A DATA BASE OR RETRIEVAL SYSTEM WITHOUT PRIOR.

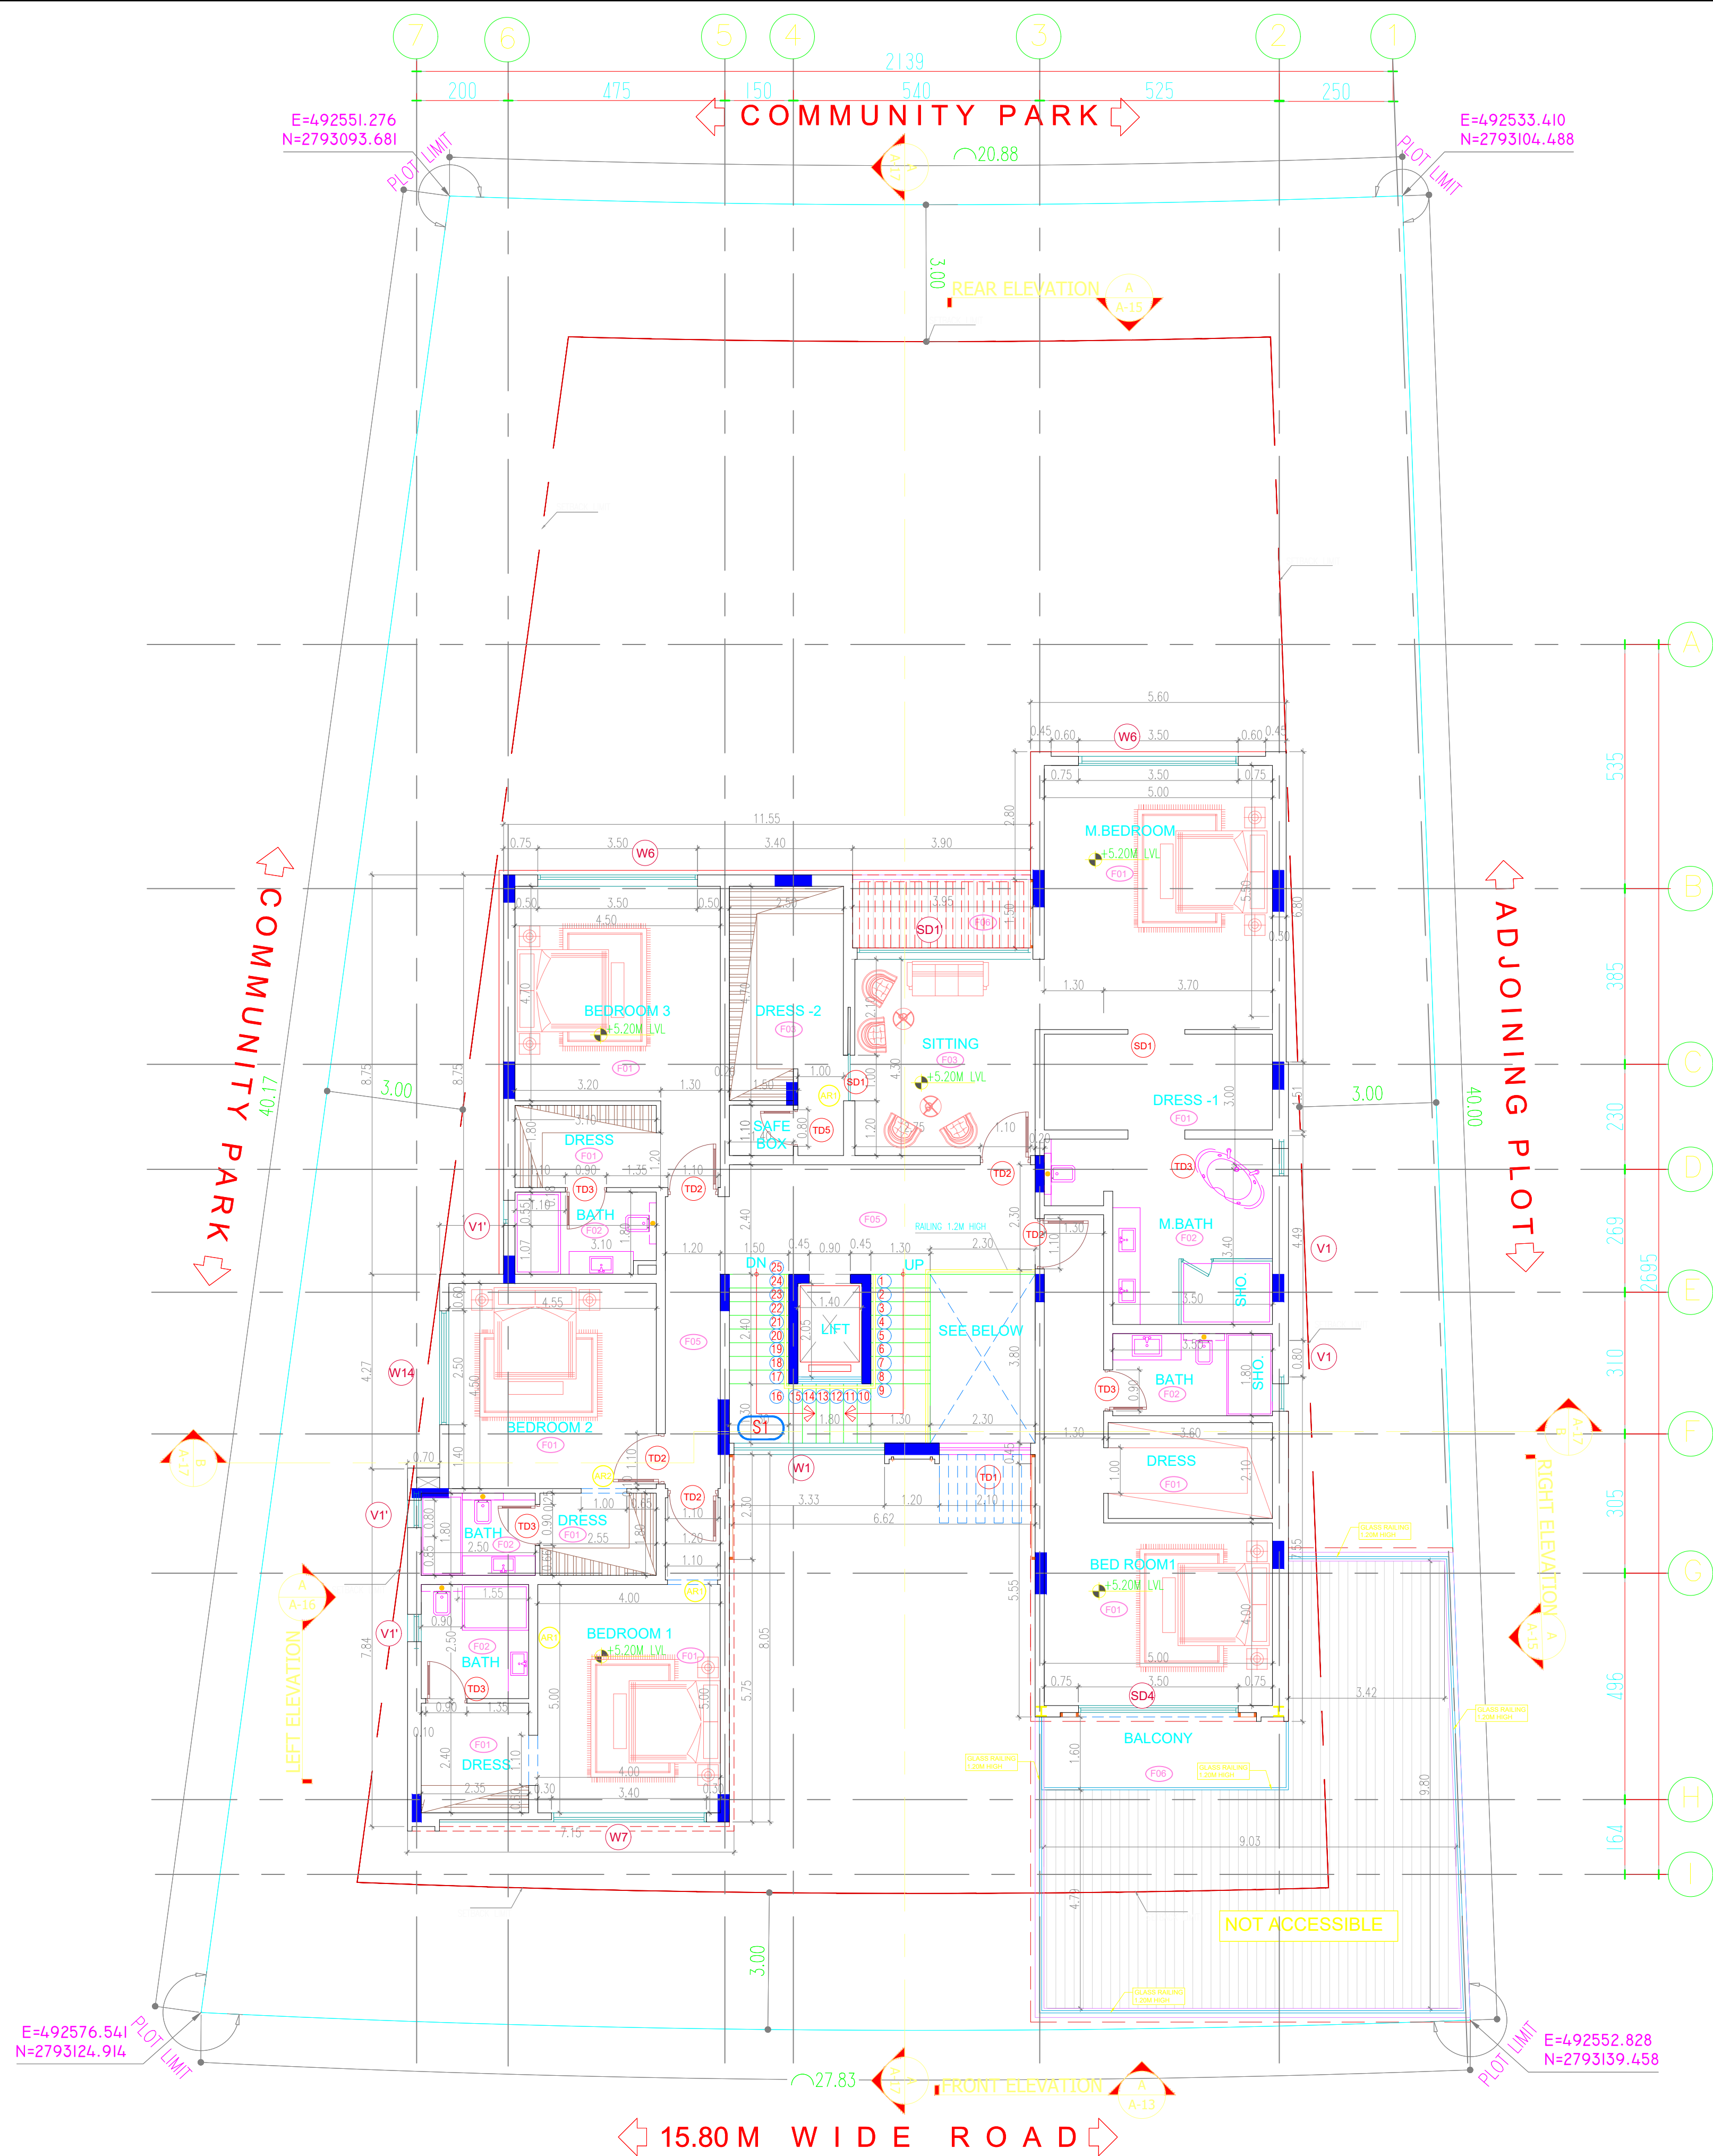

A
A-04
FIRST FLOOR PLAN
SCALE N.T.S
OPTION 1

- GENERAL NOTES :
01. THIS DRAWING IS A COPYRIGHT OF OSUS INTERNATIONAL ENGINEERING CONSULTANTS.
 02. DO NOT SCALE THIS DRAWING.
 03. READ THIS DRAWING IN CONJUNCTION WITH RELEVANT ARCHITECTURAL, STRUCTURAL AND SERVICES, ID, LANDSCAPING DRAWINGS, SPECIFICATIONS, DETAILS AND CONTRACT DOCUMENTS.
 04. PREPARE WORKING DETAILED DRAWING FOR APPROVAL IF REQUIRED BY CONSULTANT.
 05. VERIFY ALL DIMENSIONS PRIOR TO EXECUTION.
 06. THE CONTRACTOR AND HIS SUBCONTRACTORS ARE TO VERIFY ALL DIMENSIONS ON SITE BEFORE MAKING ANY SHOP DRAWINGS AND BEFORE EXECUTING THE WORKS.
 07. ANY DISCREPANCIES EITHER BETWEEN WRITTEN DIMENSIONS OR BETWEEN THIS DRAWING AND OTHER CONSULTANTS OR SUPPLIERS DRAWING SHOULD BE BROUGHT TO THE IMMEDIATE ATTENTION OF ALL CONCERNED BEFORE EXECUTING THE WORKS.
 08. FOR ELEMENTS WITH INDICATIVE DESIGN, THE CONTRACTOR(S) SHALL PREPARE CONSTRUCTION DETAILS FOR CONSULTANT APPROVAL PRIOR TO EXECUTION OF WORKS.

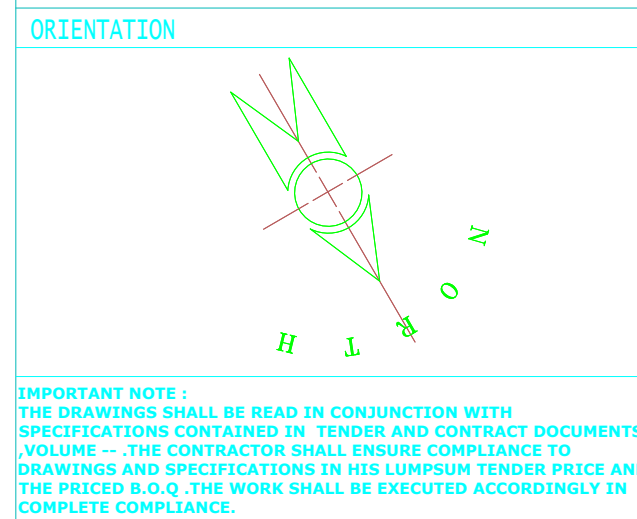

AS-REVISED

REV.	DESCRIPTION	DATE
		02-06-2023

THIS DRAWING IS ISSUED FOR:	
☐ CLIENT REVIEW / APPROVAL	☐ CONCEPT
☐ COORDINATION	☐ SCHEMATIC
☐ TENDER	☐ PRELIMINARY
☐ CONSTRUCTION	☐ FINAL DETAIL
☐ AUTHORITY	

CLIENT:
Mr. JOHAN KRISTOFER PERSSON

CONSULTANT
OSUS International Tel: +971 4 263 65 60
Fax: +971 4 263 65 62
P.O.Box 235453, Dubai
دبي
dubai@internationalcon.com

LOCATION:	BLOCK NAME:	PLOT NO:
DUBAI	PEARL JUMEIRA	3323066

PROJECT:
PROPOSED B+G+1+ROOF VILLA

BLOCK:

DRAWING TITLE:
FIRST FLOOR PLAN

DESIGN BY	ARCH. MAZEN	INCHARGE
STRUC.	ENG. MARLON	AR TAHIR
MEP	ENG. SALIM	SCALE:
DRAWN		1:100


JOB NO:	DWG NO:	REV. NO.
1154	A-104	--

THESE DRAWINGS, DESIGNS, AND SPECIFICATIONS ARE THE PROPERTY OF OSUS INTERNATIONAL ENGINEERING CONSULTANTS-DUBAI, AND SHALL NOT BE USED DIRECT WRITTEN CONSENT OF THE OWNER / AUTHORITY OR INDIRECTLY, OR STORED IN A DATA BASE OR RETRIEVAL SYSTEM WITHOUT PRIOR.



A
A-04
ROOF FLOOR PLAN
SCALE N.T.S

- GENERAL NOTES :
01. THIS DRAWING IS A COPYRIGHT OF OSUS INTERNATIONAL ENGINEERING CONSULTANTS.
 02. DO NOT SCALE THIS DRAWING.
 03. READ THIS DRAWING IN CONJUNCTION WITH RELEVANT ARCHITECTURAL, STRUCTURAL AND SERVICES, ID, LANDSCAPING DRAWINGS, SPECIFICATIONS, DETAILS AND CONTRACT DOCUMENTS.
 04. PREPARE WORKING DETAILED DRAWING FOR APPROVAL IF REQUIRED BY CONSULTANT.
 05. VERIFY ALL DIMENSIONS PRIOR TO EXECUTION.
 06. THE CONTRACTOR AND HIS SUBCONTRACTORS ARE TO VERIFY ALL DIMENSIONS ON SITE BEFORE MAKING ANY SHOP DRAWINGS AND BEFORE EXECUTING THE WORKS.
 07. ANY DISCREPANCIES EITHER BETWEEN WRITTEN DIMENSIONS OR BETWEEN THIS DRAWING AND OTHER CONSULTANTS OR SUPPLIERS DRAWING SHOULD BE BROUGHT TO THE IMMEDIATE ATTENTION OF ALL CONCERNED BEFORE EXECUTING THE WORKS.
 08. FOR ELEMENTS WITH INDICATIVE DESIGN, THE CONTRACTOR(S) SHALL PREPARE CONSTRUCTION DETAILS FOR CONSULTANT APPROVAL PRIOR TO EXECUTION OF WORKS.

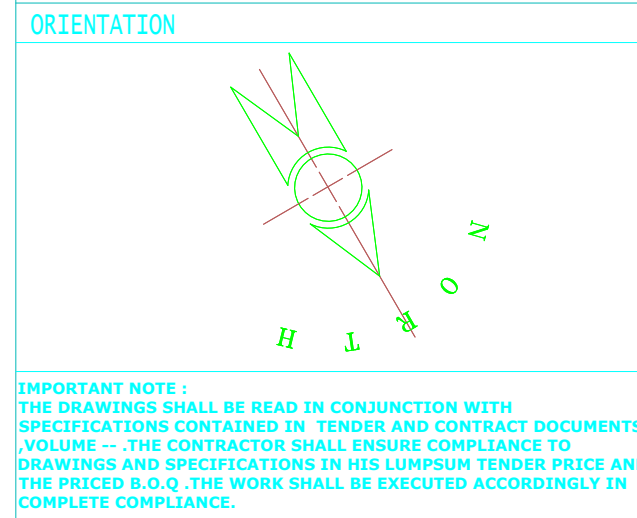

IMPORTANT NOTE :
THE DRAWINGS SHALL BE READ IN CONJUNCTION WITH SPECIFICATIONS CONTAINED IN TENDER AND CONTRACT DOCUMENTS VOLUME - THE CONTRACTOR SHALL ENSURE COMPLIANCE TO DRAWINGS AND SPECIFICATIONS IN HIS LUMP SUM TENDER PRICE AND THE PRICED B.O.Q. THE WORK SHALL BE EXECUTED ACCORDINGLY IN COMPLETE COMPLIANCE.

AS-REVISED

REV.	DESCRIPTION	DATE
		02-06-2023
THIS DRAWING IS ISSUED FOR:		
☐	CLIENT REVIEW / APPROVAL	☐ CONCEPT
☐	COORDINATION	☐ SCHEMATIC
☐	TENDER	☐ PRELIMINARY
☐	CONSTRUCTION	☐ FINAL DETAIL
☐	AUTHORITY	

CLIENT:
Mr. JOHAN KRISTOFER PERSSON

CONSULTANT
OSUS International
Tel +971 4 263 65 60
Fax +971 4 263 65 62
P.O.Box 235453, Dubai
دبي
dubai@internationalcon.com

LOCATION:	BLOCK NAME:	PLOT NO.:
DUBAI	PEARL JUMEIRA	3323066

PROJECT:
PROPOSED B+G+1+ROOF VILLA

BLOCK:

DRAWING TITLE:
ROOF PLAN

DESIGN BY	ARCH. MAZEN	INCHARGE
STRUC.	ENG. MARLON	AR. TAHIR
MEP	ENG. SALIM	SCALE:
DRAWN		1:100

JOB NO:	DWG NO:	REV. NO.
1154	A-105	--

THESE DRAWINGS, DESIGNS, AND SPECIFICATIONS ARE THE PROPERTY OF OSUS INTERNATIONAL ENGINEERING CONSULTANTS-DUBAI, AND SHALL NOT BE USED DIRECT WRITTEN CONSENT OF THE OWNER / AUTHORITY OR INDIRECTLY, OR STORED IN A DATA BASE OR RETRIEVAL SYSTEM WITHOUT PRIOR.