


DO NOT SCALE THIS DRAWING, ONLY STATED DIMENSIONS ARE TO BE CONSIDERED.

CONTRACTOR TO VERIFY THE DETAIL / INFORMATION GIVEN IN THIS
DRAWING, ANY DISCREPANCIES SHALL BE BROUGHT TO ENGINEERS
ATTENTION PRIOR TO COMMENCEMENT OF WORK, FAILURE TO COMPLY
WITH THE ABOVE WILL BE CONTRACTORS LIABILITY.



MODEL
/ARCHITECTURE
/ENGINEERING
/PLANNING

yds
DESIGN STUDIO

Rev.	Date	Description.	By

ISSUED FOR TENDER


PROPOSED G+3P+12+R
RESIDENTIAL BUILDING
PLOT NO. 673-4097
LIWAN, ARJAN, DUBAI, UAE

SAEED OMEIR YOUSEF AHMED ALMHEIRI


23030-NAS 2-G+3P+12 Residential Arjan

GROUND FLOOR FURNITURE PLAN

DATE	SHT. SIZE	SCALE	DRAWN	CHECKED	APPROVED
JUN 2024	A1		CJA	YSR	YSR
PAGE NO	DRAWING ID		NORTH		REVISION
01	01-ID-GF				

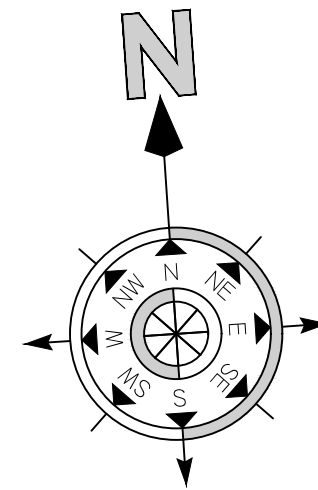

GENERAL NOTES :
DO NOT SCALE THIS DRAWING, ONLY STATED DIMENSIONS ARE TO BE CONSIDERED.
IT IS NOT ALLOWED TO COPY OR REPRODUCE IT'S CONTENTS IN ANY FORM EXCEPT FOR THE PURPOSE WHICH IT IS INTENDED WITHOUT THE ABOVE CONSULTANT'S AUTHORITY.
CONTRACTOR TO VERIFY THE DETAIL / INFORMATION GIVEN IN THIS DRAWING, ANY DISCREPANCIES SHALL BE BROUGHT TO ENGINEERS ATTENTION PRIOR TO COMMENCEMENT OF WORK, FAILURE TO COMPLY WITH THE ABOVE WILL BE CONTRACTORS LIABILITY.

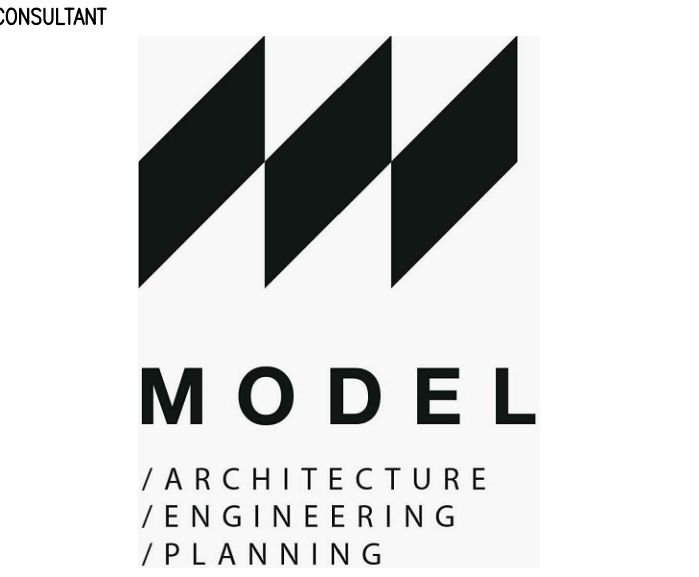

Rev.	Date	Description.	By

PURPOSE OF ISSUE
ISSUED FOR TENDER

PROJECT TITLE

PROPOSED G+3P+12+R
RESIDENTIAL BUILDING
PLOT NO. 673-4097
LIWAN, ARJAN, DUBAI, UAE

CLIENT

SAEED OMEIR YOUSEF AHMED ALMHEIRI

PROJECT NO.
23030-NAS 2-G+3P+12 Residential Arjan

DRAWING TITLE



FIRST FLOOR PLAN
FURNITURE PLAN

DATE	SHT. SIZE	SCALE	DRAWN	CHECKED	APPROVED
JAN 2024	A1		CJA	YSR	YSR
PAGE NO	DRAWING ID	NORTH	REVISION		
01	01-ID-GF				




01 FIRST FLOOR PLAN
SCALE 1:100@A1

STUDIO + BALCONY	
1BR-TYPE 1 A TYPICAL	
1BR-TYPE 1 B TYPICAL	
1BR-TYPE 2 TYPICAL	
1BR-TYPE 3 TYPICAL	
1BR-TYPE 4 TYPICAL	
1BR-TYPE 5 TYPICAL	
2BR-TYPE 1 TYPICAL	
2BR-TYPE 2 TYPICAL	
ENTRANCE, LOBBY	
GYM	
CLUB LOUNGE	
MINI CINEMA	
SERVICES	

  


DATE	SHT. SIZE	SCALE	DRAWN	CHECKED	APPROVED
JAN 2024	A1		CJA	YSR	YSR
PAGE NO	DRAWING ID			NORTH	REVISION
01	01-ID-GF				

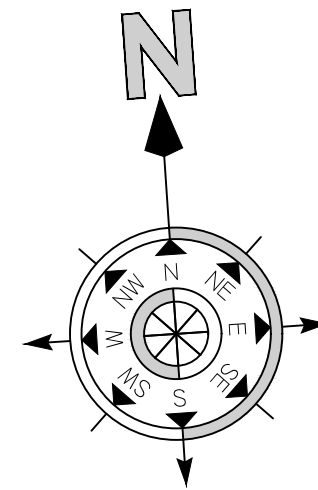

GENERAL NOTES :
DO NOT SCALE THIS DRAWING, ONLY STATED DIMENSIONS ARE TO BE CONSIDERED.
IT IS NOT ALLOWED TO COPY OR REPRODUCE IT'S CONTENTS IN ANY FORM EXCEPT FOR THE PURPOSE WHICH IT IS INTENDED WITHOUT THE ABOVE CONSULTANT'S AUTHORITY.
CONTRACTOR TO VERIFY THE DETAIL / INFORMATION GIVEN IN THIS DRAWING, ANY DISCREPANCIES SHALL BE BROUGHT TO ENGINEERS ATTENTION PRIOR TO COMMENCEMENT OF WORK, FAILURE TO COMPLY WITH THE ABOVE WILL BE CONTRACTORS LIABILITY.

CONSULTANT

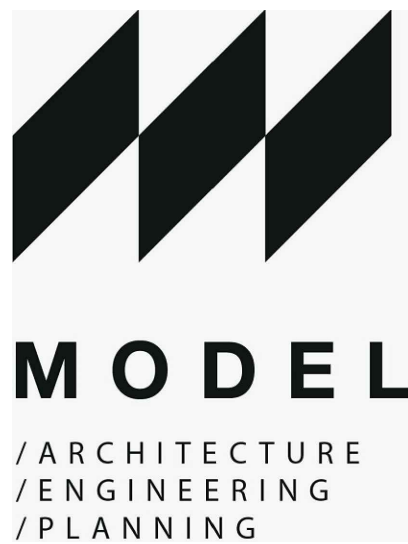

INTERIOR DESIGNER



Rev.	Date	Description.	By
------	------	--------------	----

PURPOSE OF ISSUE

ISSUED FOR TENDER

PROJECT TITLE

PROPOSED G+3P+12+R
RESIDENTIAL BUILDING
PLOT NO. 673-4097
LIWAN, ARJAN, DUBAI, UAE

CLIENT

SAEED OMEIR YOUSEF AHMED ALMHEIRI

PROJECT NO.

23030-NAS 2-G+3P+12 Residential Arjan

DRAWING TITLE

3RD- 7TH-9TH-11TH FLOOR
FURNITURE PLAN

DATE	SHT. SIZE	SCALE	DRAWN	CHECKED	APPROVED
JAN 2024	A1		CJA	YSR	YSR

PAGE NO	DRAWING ID	NORTH	REVISION
01	01-ID-GF		



314 514 714
914 1114

STUDIO + BALCONY	
1BR-TYPE 1 A TYPICAL	
1BR-TYPE 1 B TYPICAL	
1BR-TYPE 2 TYPICAL	
1BR-TYPE 3 TYPICAL	
1BR-TYPE 4 TYPICAL	
1BR-TYPE 5 TYPICAL	
2BR-TYPE 1 TYPICAL	
2BR-TYPE 2 TYPICAL	
ENTRANCE, LOBBY	
GYM	
CLUB LOUNGE	
MINI CINEMA	
SERVICES	

5TH
3RD- 7TH-9TH-11TH FLOOR FURNITURE PLAN
SCALE 1:100@A1



1:100@A1

PAGE NO	DRAWING ID	NORTH	REVISION
01	01-ID-GF		