



SUMMARY OF RESIDENTIAL AREA CALCULATIONS

FIRST FLOOR				
	UNIT AREA	BALCONY AREA	TOTAL (UNIT+BALCONY)sq.mt.	TOTAL (UNIT+BALCONY)sq.ft.
FLAT No. 1 (1 BED+MAID'S ROOM)	105.07 sq.m.	24.50 sq.m.	129.57 sq.m.	1394.68 sq.ft.
FLAT No. 2 (1 BED+MAID'S ROOM)	103.41 sq.m.	23.88 sq.m.	127.29 sq.m.	1370.14 sq.ft.
FLAT No. 3 (1 BED+MAID'S ROOM)	100.08 sq.m.	30.22 sq.m.	130.30 sq.m.	1402.54 sq.ft.
FLAT No. 4 (STUDIO)	35.87 sq.m.	6.67 sq.m.	42.54 sq.m.	457.90 sq.ft.
FLAT No. 5 (1 BED ROOM)	56.20 sq.m.	19.30 sq.m.	75.50 sq.m.	812.67 sq.ft.
FLAT No. 6 (1 BED+MAID'S ROOM)	99.94 sq.m.	29.91 sq.m.	129.85 sq.m.	1397.69 sq.ft.
TOTAL AREA	500.57 sq.m.	134.48 sq.m.	635.05 sq.m.	6835.61 sq.ft.
TYPICAL FLOOR 2nd TO 5th AND 7th TO 15th FLOORS				
FLAT No. 1 (1 BED+MAID'S ROOM)	109.12 sq.m.	17.46 sq.m.	126.58 sq.m.	1362.49 sq.ft.
FLAT No. 2 (1 BED ROOM)	94.62 sq.m.	18.40 sq.m.	113.02 sq.m.	1216.54 sq.ft.
FLAT No. 3 (1 BED+MAID'S ROOM)	105.54 sq.m.	17.02 sq.m.	122.56 sq.m.	1319.22 sq.ft.
FLAT No. 4 (1 BED+MAID'S ROOM)	100.08 sq.m.	16.10 sq.m.	116.18 sq.m.	1250.55 sq.ft.
FLAT No. 5 (STUDIO)	35.87 sq.m.	6.17 sq.m.	42.04 sq.m.	452.51 sq.ft.
FLAT No. 6 (1 BED ROOM)	56.20 sq.m.	9.31 sq.m.	65.51 sq.m.	705.14 sq.ft.
FLAT No. 7 (1 BED+MAID'S ROOM)	99.91 sq.m.	16.17 sq.m.	116.08 sq.m.	1249.47 sq.ft.
TOTAL AREA PER FLOORS	601.34 sq.m.	100.63 sq.m.	701.97 sq.m.	7555.93 sq.ft.
TOTAL AREA(x13)	7817.42 sq.m.	1308.19 sq.m.	9125.61 sq.m.	98227.15 sq.ft.
SIXTH FLOOR				
FLAT No. 1 (1 BED+MAID'S ROOM)	107.31 sq.m.	17.46 sq.m.	124.77 sq.m.	1343.01 sq.ft.
FLAT No. 2 (1 BED ROOM)	81.44 sq.m.	18.40 sq.m.	99.84 sq.m.	1074.67 sq.ft.
FLAT No. 3 (1 BED+MAID'S ROOM)	105.54 sq.m.	17.02 sq.m.	122.56 sq.m.	1319.22 sq.ft.
FLAT No. 4 (1 BED+MAID'S ROOM)	100.08 sq.m.	16.10 sq.m.	116.18 sq.m.	1250.55 sq.ft.
FLAT No. 5 (STUDIO)	35.87 sq.m.	6.17 sq.m.	42.04 sq.m.	452.51 sq.ft.
FLAT No. 6 (1 BED ROOM)	56.20 sq.m.	9.31 sq.m.	65.51 sq.m.	705.14 sq.ft.
FLAT No. 7 (1 BED+MAID'S ROOM)	99.91 sq.m.	16.17 sq.m.	116.08 sq.m.	1249.47 sq.ft.
TOTAL AREA	586.35 sq.m.	100.63 sq.m.	686.98 sq.m.	7394.58 sq.ft.
SIXTEENTH FLOOR				
FLAT No. 1 (1 BED+MAID'S ROOM)	109.12 sq.m.	17.46 sq.m.	126.58 sq.m.	1362.49 sq.ft.
FLAT No. 2 (1 BED ROOM)	94.28 sq.m.	18.40 sq.m.	112.68 sq.m.	1212.88 sq.ft.
FLAT No. 3 (1 BED+MAID'S ROOM)	105.63 sq.m.	17.02 sq.m.	122.65 sq.m.	1320.19 sq.ft.
FLAT No. 4 (1 BED+MAID'S ROOM)	95.67 sq.m.	20.50 sq.m.	116.17 sq.m.	1250.44 sq.ft.
FLAT No. 5 (STUDIO)	31.63 sq.m.	10.47 sq.m.	42.10 sq.m.	453.16 sq.ft.
FLAT No. 6 (1 BED ROOM)	51.69 sq.m.	13.82 sq.m.	65.51 sq.m.	705.14 sq.ft.
FLAT No. 7 (1 BED+MAID'S ROOM)	95.40 sq.m.	20.69 sq.m.	116.09 sq.m.	1249.58 sq.ft.
TOTAL AREA	583.42 sq.m.	118.36 sq.m.	701.78 sq.m.	7553.89 sq.ft.
TOTAL RESIDENTIAL AREA 1st TO 16th FLOORS		11149.42 sq.m. (120011.24 sq.ft.)		

GROUND FLOOR SHOP AREA

SHOP - 1 AREA	60.51 sq.m.	651.32 sq.ft.
SHOP - 2 AREA	52.46 sq.m.	564.67 sq.ft.
TOTAL AREA	112.97 sq.m.	1216.00 sq.ft.

GYMNASIUM FIRST FLOOR

GYM AREA	62.08 sq.m.	668.22 sq.ft.
----------	-------------	---------------

NORTH DIRECTION

The copyright of this drawings remains with AL SHANDAGRA, and may not be reproduced in any form without prior written consent.

STANDARD NOTE:
1. ALL DIMENSIONS ARE IN METERS UNLESS OTHERWISE INDICATED.
2. ALL LEVELS ARE IN METERS UNLESS OTHERWISE INDICATED.
3. DO NOT SCALE FROM THE DRAWING.
4. ALL DIMENSIONS AND LEVELS TO BE VERIFIED ON SITE AND APPROVED BY THE ENGINEER BEFORE WORK PROCEEDS.
5. REPORT ANY ERROR AND OMISSION TO PROJECT ADMINISTRATOR.
6. THIS DRAWING SHOULD BE READ IN CONJUNCTION WITH OTHER RELEVANT ARCHITECTURAL, STRUCTURAL, MECHANICAL AND ELECTRICAL DRAWINGS AND ALL RELEVANT SECTIONS OF THE SPECIFICATION.

IMPORTANT:
1. ANY DISCREPANCIES BETWEEN DRAWINGS AND SPECIFICATION SHOULD BE COORDINATED WITH THE CONSULTANT.
2. NO CHANGES NOR ALTERATION TO SPECIFICATION AND DRAWINGS SHALL BE CONSIDERED WITHOUT PRIOR APPROVAL OF THE OWNER AND CONSULTANT. ANY SUCH CHANGES SHALL BE CHARGE ACCORDINGLY TO ANY CONTRACTOR.

A6 REVISED SALEABLE AREA AS PER NEW SHAFT 03/04/2023

A5 REVISED SALEABLE AREA AS PER NAMEEL COMMENTS 22/02/2023

REVISION DESCRIPTION DATE

DRAWING FOR:

☐ INFORMATION ONLY ☐ TENDER ONLY
☐ SPECIAL APPROVAL ☐ CONSTRUCTION
☐ MUNICIPALITY APPROVAL ☐ OTHER AUTHORITY

PROJECT: PROPOSED B+G+3P+16+ROOF
RESIDENTIAL /COMMERCIAL BUILDING

PLOT NO.: JVC16BMR010 LOCATION: AL BARSHA SOUTH FOURTH 681

CLIENT: KHALID ABDULLA ISMAIL AL MUTAWA

CONSULTANT:

ALBAIT AL DUWALI
REAL ESTATE DEVELOPMENT L.L.C


ENGINEER POSITION: FULL NAME: DM REGISTRATION NUMBER FOR ENG
ARCHITECT ENGINEER: NOREL C. RAMOS 13493
STRUCTURAL ENGINEER: SUPAYAN BARJA 876056
SCALE: N.T.S. DESIGN BY: JBT DRAWN BY: SJU CHECKED BY: AKG

GENERAL

SHEET CONTENTS:

RESIDENTIAL AREA CALCULATIONS

JOB NO.: 1251 SHEET SIZE: A1 DRAWING NO: G-000 REVISION: R6
DATE: July 2022

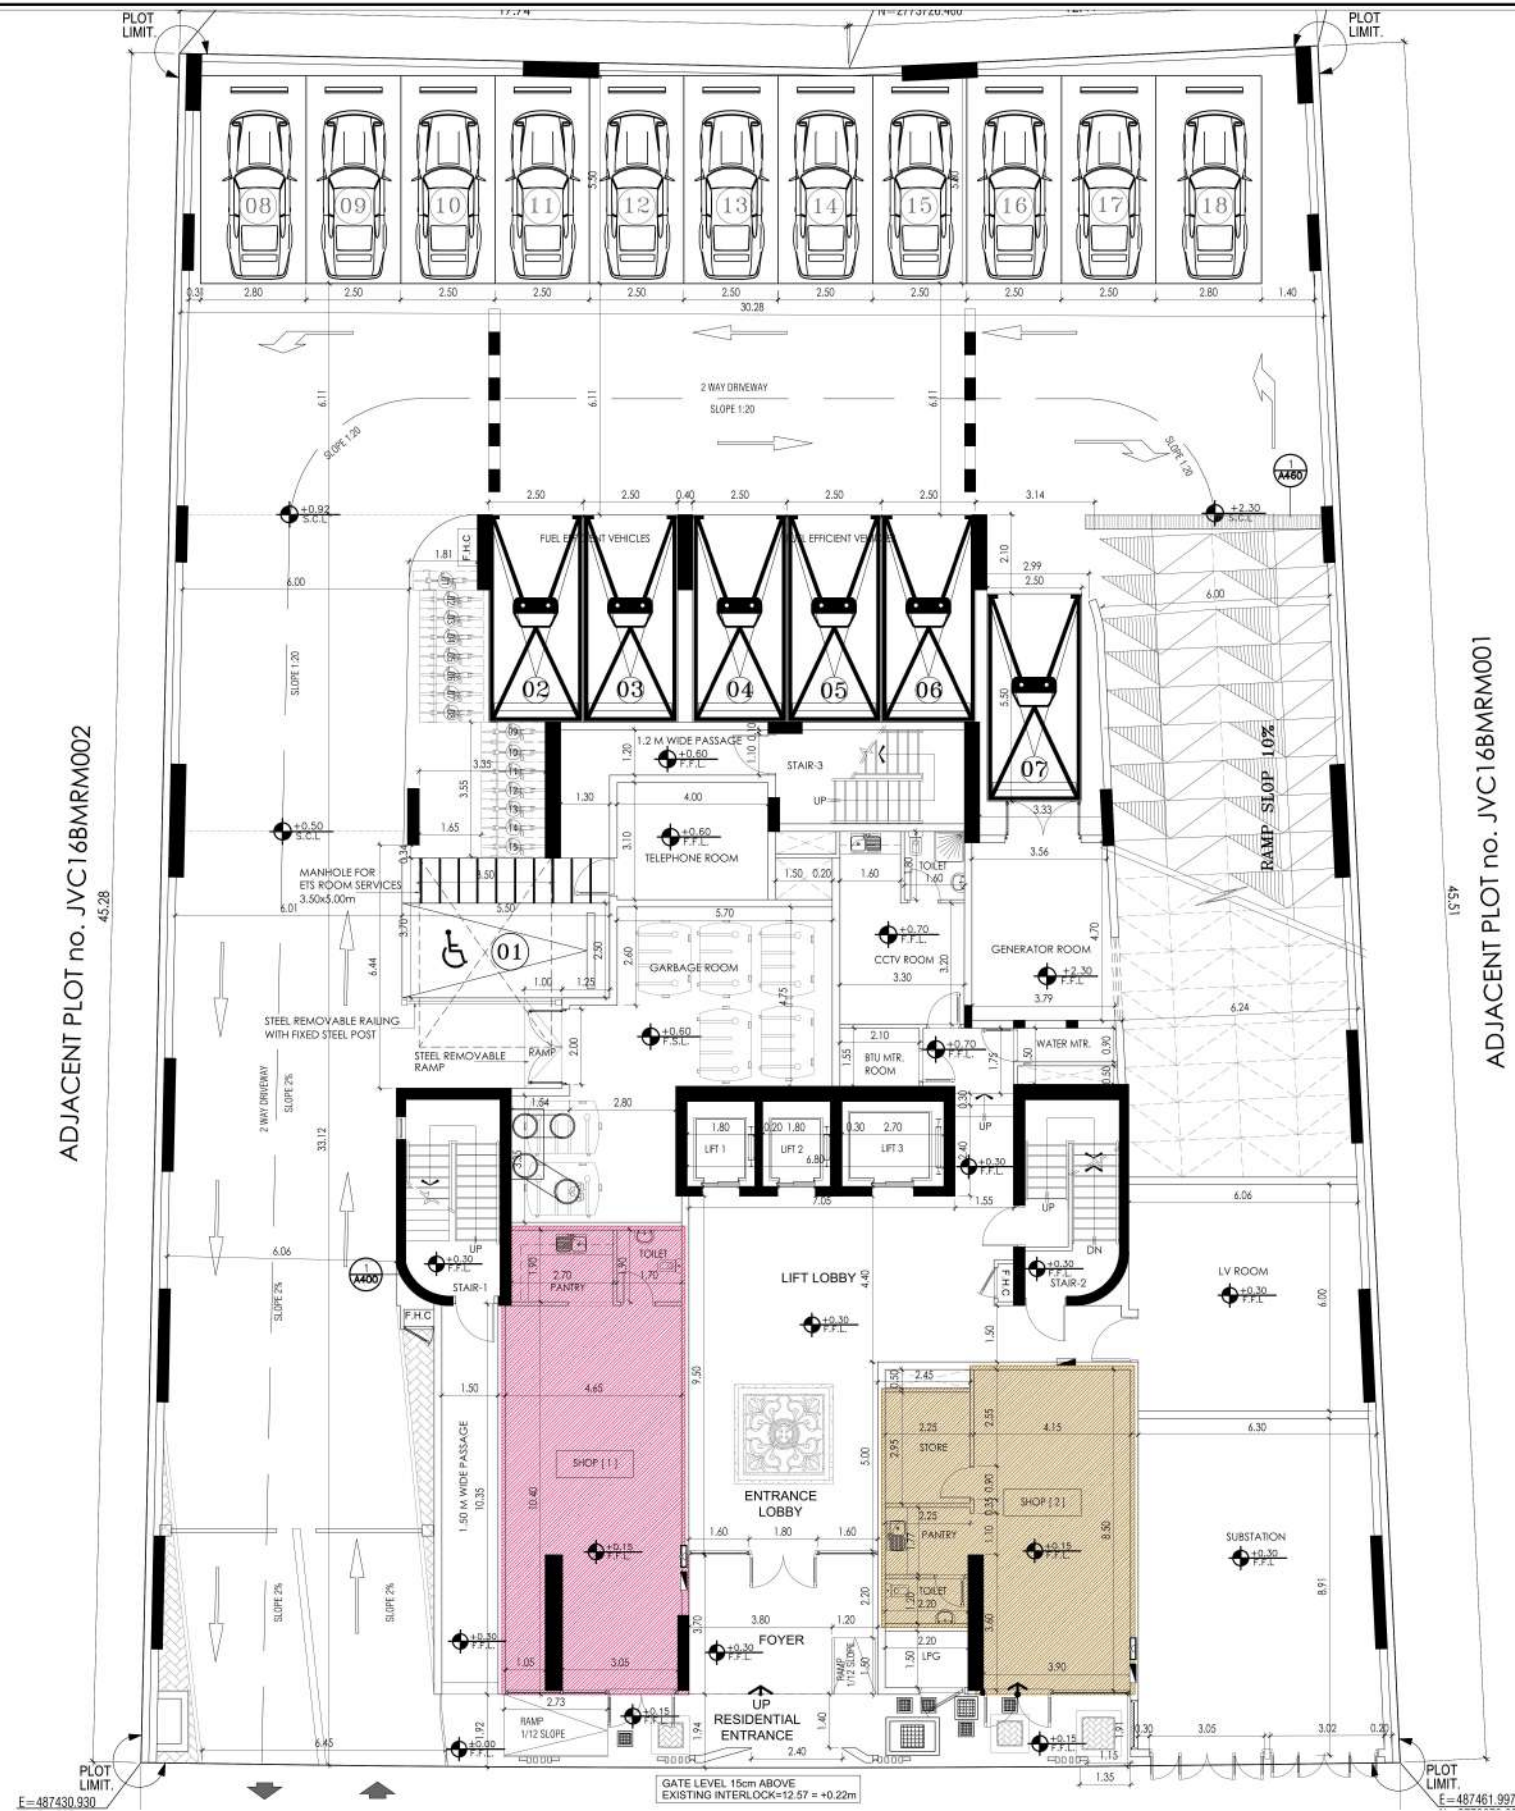

ADJACENT PLOT no. JVC16BMRM002
45.28

ADJACENT PLOT no. JVC16BMRM001
15.59

GROUND FLOOR SHOP AREA		
SHOP - 1 AREA	60.51 sq.m.	651.32 sq.ft.
SHOP - 2 AREA	52.46 sq.m.	564.67 sq.ft.
TOTAL AREA	112.97 sq.m.	1216.00 sq.ft.
GYMNASIUM FIRST FLOOR		
GYM AREA	62.08 sq.m.	668.22 sq.ft.

NORTH DIRECTION

The copyright of this drawings remains with AL SHANDAGHA, and may not be reproduced in any form without prior written consent.

STANDARD NOTE:

1. ALL DIMENSIONS ARE IN METERS UNLESS OTHERWISE INDICATED.
2. ALL LEVELS ARE IN METERS UNLESS OTHERWISE INDICATED.
3. DO NOT SCALE FROM THE DRAWING.
4. ALL DIMENSIONS AND LEVELS TO BE VERIFIED ON SITE AND APPROVED BY THE ENGINEER BEFORE WORK PROCEEDS.
5. REPORT ANY ERROR AND OMISSION TO PROJECT ADMINISTRATOR.
6. THIS DRAWING SHOULD BE READ IN CONJUNCTION WITH OTHER RELEVANT ARCHITECTURAL, STRUCTURAL, MECHANICAL AND ELECTRICAL DRAWINGS AND ALL RELEVANT SECTIONS OF THE SPECIFICATION.

IMPORTANT:

1. ANY DISCREPANCIES BETWEEN DRAWINGS AND SPECIFICATION SHOULD BE COORDINATED WITH THE CONSULTANT.
2. NO CHANGES NOR ALTERATION TO SPECIFICATION AND DRAWINGS SHALL BE CONSIDERED WITHOUT PRIOR APPROVAL OF THE OWNER AND CONSULTANT. ANY SUCH CHANGES SHALL BE CHARGE ACCORDINGLY TO ANY CONTRACTOR.

REVISION	DESCRIPTION	DATE
A6	REVISED SALEABLE AREA AS PER NEW SHAFT	03/04/2023
A5	REVISED SALEABLE AREA AS PER NAMEEEL COMMENTS	22/02/2023

DRAWING FOR:

☐ INFORMATION ONLY ☐ TENDER ONLY

☐ SPECIAL APPROVAL ☐ CONSTRUCTION

☐ MUNICIPALITY APPROVAL ☐ OTHER AUTHORITY

PROJECT: PROPOSED B+G+3P+16+ROOF RESIDENTIAL /COMMERCIAL BUILDING

PLOT NO.: JVC16BMRH010 LOCATION: AL BARSHA SOUTH FOURTH 681

CLIENT: KHALID ABDULLA ISMAIL AL MUTAWA

CONSULTANT:

ALBAIT AL DUWALY
REAL ESTATE DEVELOPMENT L.L.C.

ENGINEER POSITION:	FULL NAME:	DM REGISTRATION NUMBER FOR ENG
ARCHITECT ENGINEER:	NOREL C. RAHOS	13493
STRUCTURAL ENGINEER:	SUPAYAN BARUA	876056
SCALE: N.T.S	DESIGN BY: JBT	DRAWN BY: SJU
	CHECKED BY: AKG	

GENERAL

SHEET CONTENTS:

GROUND FLOOR COMMERCIAL AREA CALCULATIONS

JOB NO.: 1251	SHEET SIZE: A1	DRAWING NO: G-000	REVISION: A6
DATE: July 2022			

ADJACENT PLOT no. JVC16BMRM002



ADJACENT PLOT no. JVC16BMRM001

TYPICAL FLOOR 2nd TO 5th AND 7th TO 15TH FLOORS				
FLAT No. 1 (1 BED+MAID'S ROOM)	109.12 sq.m.	17.46 sq.m.	126.58 sq.m.	1362.49 sq.ft.
FLAT No. 2 (1 BED ROOM)	94.62 sq.m.	18.40 sq.m.	113.02 sq.m.	1216.54 sq.ft.
FLAT No. 3 (1 BED+MAID'S ROOM)	105.54 sq.m.	17.02 sq.m.	122.56 sq.m.	1319.22 sq.ft.
FLAT No. 4 (1 BED+MAID'S ROOM)	100.08 sq.m.	16.10 sq.m.	116.18 sq.m.	1250.55 sq.ft.
FLAT No. 5 (STUDIO)	35.87 sq.m.	6.17 sq.m.	42.04 sq.m.	452.51 sq.ft.
FLAT No. 6 (1 BED ROOM)	56.20 sq.m.	9.31 sq.m.	65.51 sq.m.	705.14 sq.ft.
FLAT No. 7 (1 BED+MAID'S ROOM)	99.91 sq.m.	16.17 sq.m.	116.08 sq.m.	1249.47 sq.ft.
TOTAL AREA PER FLOORS	601.34 sq.m.	100.63 sq.m.	701.97 sq.m.	7555.93 sq.ft.

NORTH DIRECTION

The copyright of this drawings remains with Al SHARADAGHA, and may not be reproduced in any form without prior written consent.

STANDARD NOTES:
1. ALL DIMENSIONS ARE IN METERS UNLESS OTHERWISE INDICATED.
2. ALL LEVELS ARE IN METERS UNLESS OTHERWISE INDICATED.
3. DO NOT SCALE FROM THE DRAWING.
4. ALL DIMENSIONS AND LEVELS TO BE VERIFIED ON SITE AND APPROVED BY THE ENGINEER BEFORE WORK PROCEEDS.
5. REPORT ANY ERROR AND OMISSION TO PROJECT ADMINISTRATOR.
6. THE DRAWING SHOULD BE READ IN CONJUNCTION WITH OTHER RELEVANT ARCHITECTURAL, STRUCTURAL, MECHANICAL AND ELECTRICAL DRAWINGS AND ALL RELEVANT SECTIONS OF THE SPECIFICATIONS.

IMPORTANT:
1. ANY DISCREPANCIES BETWEEN DRAWINGS AND SPECIFICATION SHOULD BE COORDINATED WITH THE CONSULTANT.
2. NO CHANGES NOR ALTERATION TO SPECIFICATION AND DRAWINGS SHALL BE CONSIDERED WITHOUT PRIOR APPROVAL OF THE OWNER AND CONSULTANT. ANY SUCH CHANGES SHALL BE CHARGE ACCORDINGLY TO ANY CONTRACTOR.

A6 REVISED SALEABLE AREA AS PER NEW SHAFT 03/04/2023

A5 REVISED SALEABLE AREA AS PER NAKHEEL COMMENTS 22/02/2023

REVISION DESCRIPTION DATE

DRAWING FOR:

☐ INFORMATION ONLY ☐ TENDER ONLY
☐ SPECIAL APPROVAL ☐ CONSTRUCTION
☐ MUNICIPALITY APPROVAL ☐ OTHER AUTHORITY

PROJECT: PROPOSED B+G+3P+16+ROOF
RESIDENTIAL /COMMERCIAL BUILDING

PLOT NO.: JVC16BMRM010 LOCATION: AL BARSHA SOUTH FOURTH 681

CLIENT: KHALID ABDULLA ISMAIL AL MUTAWA

CONSULTANT:



ENGINEER POSITION: FULL NAME: DM REGISTRATION NUMBER FOR ENG:

ARCHITECT ENGINEER: NOREL C. RAMOS 13493

STRUCTURAL ENGINEER: SUPAYAN BARUA 87606

SCALE: N.T.S. DESIGN BY: JHT DRAWN BY: BBU CHECKED BY: AKG

GENERAL

SHEET CONTENTS:
TYPICAL FLOOR
RESIDENTIAL AREA CALCULATIONS

JOB NO.: 1251 SHEET SIZE: DRAWING NO: REVISION:

DATE: July 2022 A1 G-000 A6

ADJACENT PLOT no. JVC16MRM002



SIXTH FLOOR				
FLAT No. 1 (1 BED+MAID'S ROOM)	107.31 sq.m.	17.46 sq.m.	124.77 sq.m.	1343.01 sq.ft.
FLAT No. 2 (1 BED ROOM)	81.44 sq.m.	18.40 sq.m.	99.84 sq.m.	1074.67 sq.ft.
FLAT No. 3 (1 BED+MAID'S ROOM)	105.54 sq.m.	17.02 sq.m.	122.56 sq.m.	1319.22 sq.ft.
FLAT No. 4 (1 BED+MAID'S ROOM)	100.08 sq.m.	16.10 sq.m.	116.18 sq.m.	1250.55 sq.ft.
FLAT No. 5 (STUDIO)	35.87 sq.m.	6.17 sq.m.	42.04 sq.m.	452.51 sq.ft.
FLAT No. 6 (1 BED ROOM)	56.20 sq.m.	9.31 sq.m.	65.51 sq.m.	705.14 sq.ft.
FLAT No. 7 (1 BED+MAID'S ROOM)	99.91 sq.m.	16.17 sq.m.	116.08 sq.m.	1249.47 sq.ft.
TOTAL AREA	586.35 sq.m.	100.63 sq.m.	686.98 sq.m.	7394.58 sq.ft.

NORTH DIRECTION

The copyright of this drawings remains with
AL SHARADAGHA, and may not be reproduced
in any form without prior written consent.

STANDARD NOTES:
1. ALL DIMENSIONS ARE IN METERS UNLESS OTHERWISE INDICATED.
2. ALL LEVELS ARE IN METERS UNLESS OTHERWISE INDICATED.
3. DO NOT SCALE FROM THIS DRAWING.
4. ALL DIMENSIONS AND LEVELS TO BE VERIFIED ON SITE AND APPROVED BY THE ENGINEER BEFORE WORK PROCEEDS.
5. REPORT ANY ERROR AND OMISSION TO PROJECT ADMINISTRATOR.
6. THIS DRAWING SHOULD BE READ IN CONJUNCTION WITH OTHER RELEVANT ARCHITECTURAL, STRUCTURAL, MECHANICAL AND ELECTRICAL DRAWINGS AND ALL RELEVANT SECTIONS OF THE SPECIFICATIONS.

IMPORTANT:
1. ANY DISCREPANCIES BETWEEN DRAWINGS AND SPECIFICATION SHOULD BE COORDINATED WITH THE CONSULTANT.
2. NO CHANGES NOR ALTERATION TO SPECIFICATION AND DRAWINGS SHALL BE CONSIDERED WITHOUT PRIOR APPROVAL OF THE OWNER AND CONSULTANT. ANY SUCH CHANGES SHALL BE CHARGE ACCORDINGLY TO ANY CONTRACTOR.

A6 REVISED SALEABLE AREA AS PER NEW SHAFT 03/04/2023

A5 REVISED SALEABLE AREA AS PER NAKHEEL COMMENTS 22/02/2023

REVISION DESCRIPTION DATE

DRAWING FOR:

☐ INFORMATION ONLY ☐ TENDER ONLY
☐ SPECIAL APPROVAL ☐ CONSTRUCTION
☐ MUNICIPALITY APPROVAL ☐ OTHER AUTHORITY

PROJECT: PROPOSED B+G+3P+16+ROOF
RESIDENTIAL /COMMERCIAL BUILDING

PLOT NO.: JVC16MRM010 LOCATION: AL BARSHA SOUTH FOURTH 681

CLIENT: KHALID ABDULLA ISMAIL AL MUTAWA

CONSULTANT:



ENGINEER POSITION: FULL NAME: DM REGISTRATION NUMBER FOR ENG:
ARCHITECT ENGINEER: NOREL C. RAMOS 13493
STRUCTURAL ENGINEER: SUPAYAN BARUA 87608
SCALE: N.T.S. DESIGN BY: JHT DRAWN BY: BBU CHECKED BY: AKG

GENERAL

SHEET CONTENTS:
SIXTH FLOOR
RESIDENTIAL AREA CALCULATIONS

JOB NO.: 1251 SHEET SIZE: A1 DRAWING NO: G-000 REVISION: A6
DATE: July 2022

ADJACENT PLOT no. JVC16MRM002

45.28



45.51

ADJACENT PLOT no. JVC16MRM001

PLOT LIMIT.
E=487430.930
N=2773691.475

L=33.35/R=1036.75

PLOT LIMIT.
E=487461.997
N=2773679.354

SIXTEENTH FLOOR				
FLAT No. 1 (1 BED+MAID'S ROOM)	109.12 sq.m.	17.46 sq.m.	126.58 sq.m.	1362.49 sq.ft.
FLAT No. 2 (1 BED ROOM)	94.28 sq.m.	18.40 sq.m.	112.68 sq.m.	1212.88 sq.ft.
FLAT No. 3 (1 BED+MAID'S ROOM)	105.63 sq.m.	17.02 sq.m.	122.65 sq.m.	1320.19 sq.ft.
FLAT No. 4 (1 BED+MAID'S ROOM)	95.67 sq.m.	20.50 sq.m.	116.17 sq.m.	1250.44 sq.ft.
FLAT No. 5 (STUDIO)	31.63 sq.m.	10.47 sq.m.	42.10 sq.m.	453.16 sq.ft.
FLAT No. 6 (1 BED ROOM)	51.69 sq.m.	13.82 sq.m.	65.51 sq.m.	705.14 sq.ft.
FLAT No. 7 (1 BED+MAID'S ROOM)	95.40 sq.m.	20.69 sq.m.	116.09 sq.m.	1249.58 sq.ft.
TOTAL AREA	583.42 sq.m.	118.36 sq.m.	701.78 sq.m.	7553.89 sq.ft.

NORTH DIRECTION

The copyright of this drawings remains with
AL SHARADAGHA, and may not be reproduced
in any form without prior written consent.

STANDARD NOTES:
1. ALL DIMENSIONS ARE IN METERS UNLESS OTHERWISE INDICATED.
2. ALL LEVELS ARE IN METERS UNLESS OTHERWISE INDICATED.
3. DO NOT SCALE FROM THIS DRAWING.
4. ALL DIMENSIONS AND LEVELS TO BE VERIFIED ON SITE AND APPROVED BY THE ENGINEER BEFORE WORK PROCEEDS.
5. REPORT ANY ERROR AND OMISSION TO PROJECT ADMINISTRATOR.
6. THIS DRAWING SHOULD BE READ IN CONJUNCTION WITH OTHER RELEVANT ARCHITECTURAL, STRUCTURAL, MECHANICAL AND ELECTRICAL DRAWINGS AND ALL RELEVANT SECTIONS OF THE SPECIFICATIONS.

IMPORTANT:
1. ANY DISCREPANCIES BETWEEN DRAWINGS AND SPECIFICATION SHOULD BE COORDINATED WITH THE CONSULTANT.
2. NO CHANGES NOR ALTERATION TO SPECIFICATION AND DRAWINGS SHALL BE CONSIDERED WITHOUT PRIOR APPROVAL OF THE OWNER AND CONSULTANT. ANY SUCH CHANGES SHALL BE CHARGE ACCORDINGLY TO ANY CONTRACTOR.

A6 REVISED SALEABLE AREA AS PER NEW SHAFT 03/04/2023

A5 REVISED SALEABLE AREA AS PER NAKHEEL COMMENTS 22/02/2023

REVISION DESCRIPTION DATE

DRAWING FOR:

☐ INFORMATION ONLY ☐ TENDER ONLY
☐ SPECIAL APPROVAL ☐ CONSTRUCTION
☐ MUNICIPALITY APPROVAL ☐ OTHER AUTHORITY

PROJECT: PROPOSED B+G+3P+16+ROOF
RESIDENTIAL /COMMERCIAL BUILDING

PLOT NO.: JVC16MRM010 LOCATION: AL BARSHA SOUTH FOURTH 681

CLIENT: KHALID ABDULLA ISMAIL AL MUTAWA

CONSULTANT:



ENGINEER POSITION: FULL NAME: DM REGISTRATION NUMBER FOR ENG:

ARCHITECT ENGINEER: NOREL C. RAMOS 13493

STRUCTURAL ENGINEER: SUPATAN BARUA 87608


SCALE: N.T.S. DESIGN BY: JHT DRAWN BY: BBU CHECKED BY: AKG

GENERAL

SHEET CONTENTS:
SIXTEENTH FLOOR
RESIDENTIAL AREA CALCULATIONS

JOB NO.: 1251 SHEET SIZE: A1 DRAWING NO: G-000 REVISION: A6

DATE: July 2022

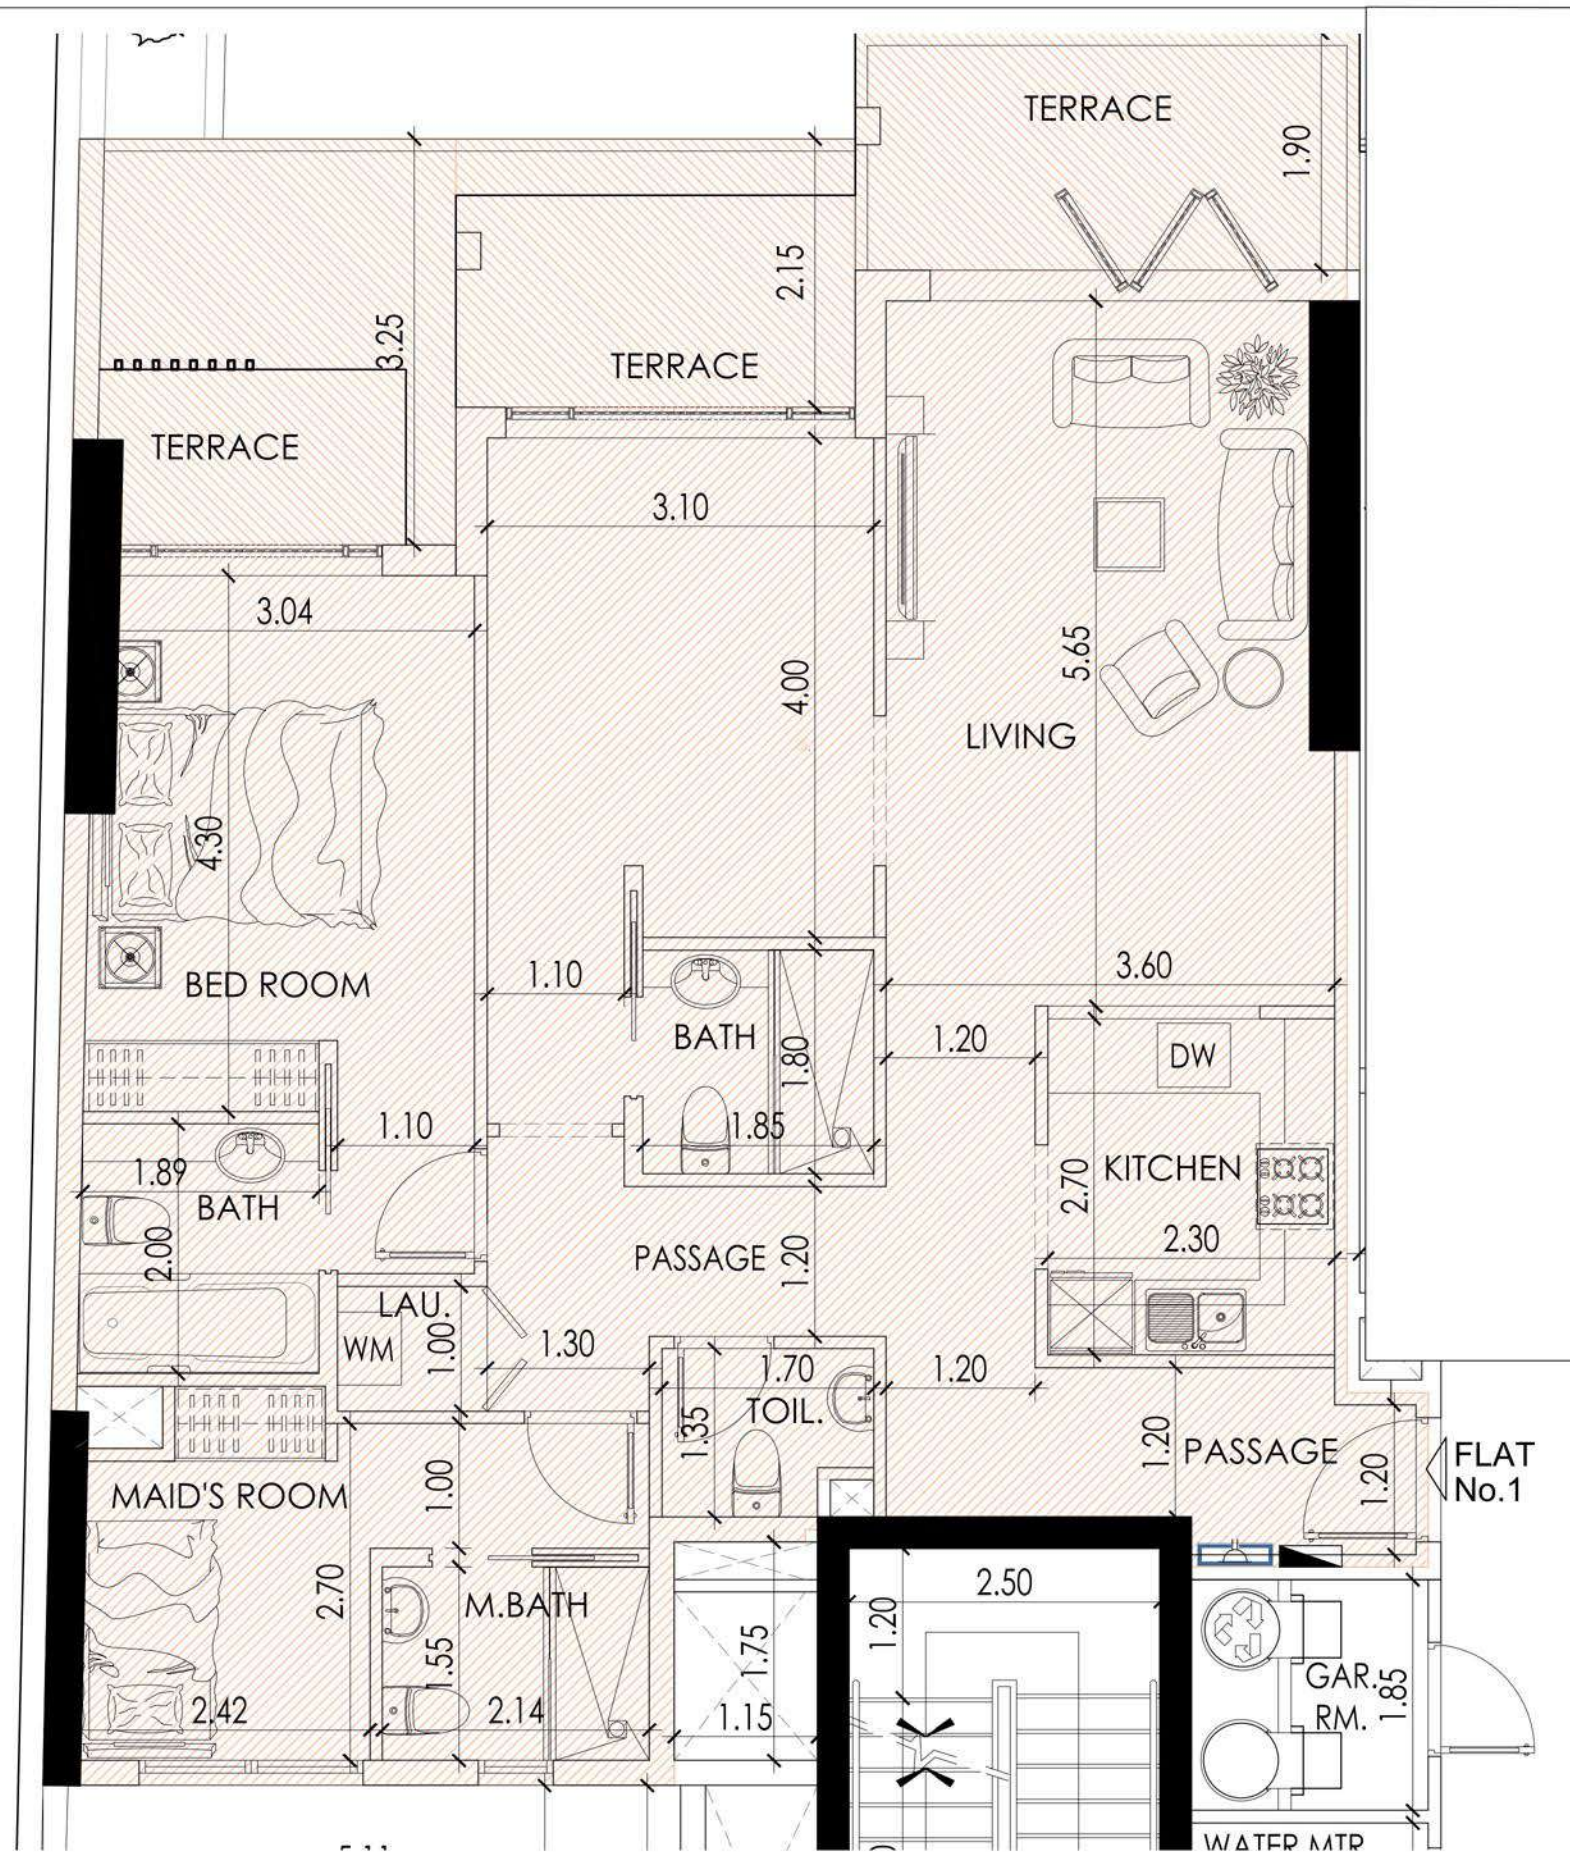

FLAT No. 1 (1 BED+MAID'S ROOM)	105.07 sq.m.	24.50 sq.m.	129.57 sq.m.	1394.68 sq.ft.
--------------------------------	--------------	-------------	--------------	----------------


1

PROPOSED G+16 RESIDENTIAL BUILDING


FIRST FLOOR PLAN-FLAT-1




ALBAIT AL DUWALIY
REAL ESTATE DEVELOPMENT LLC

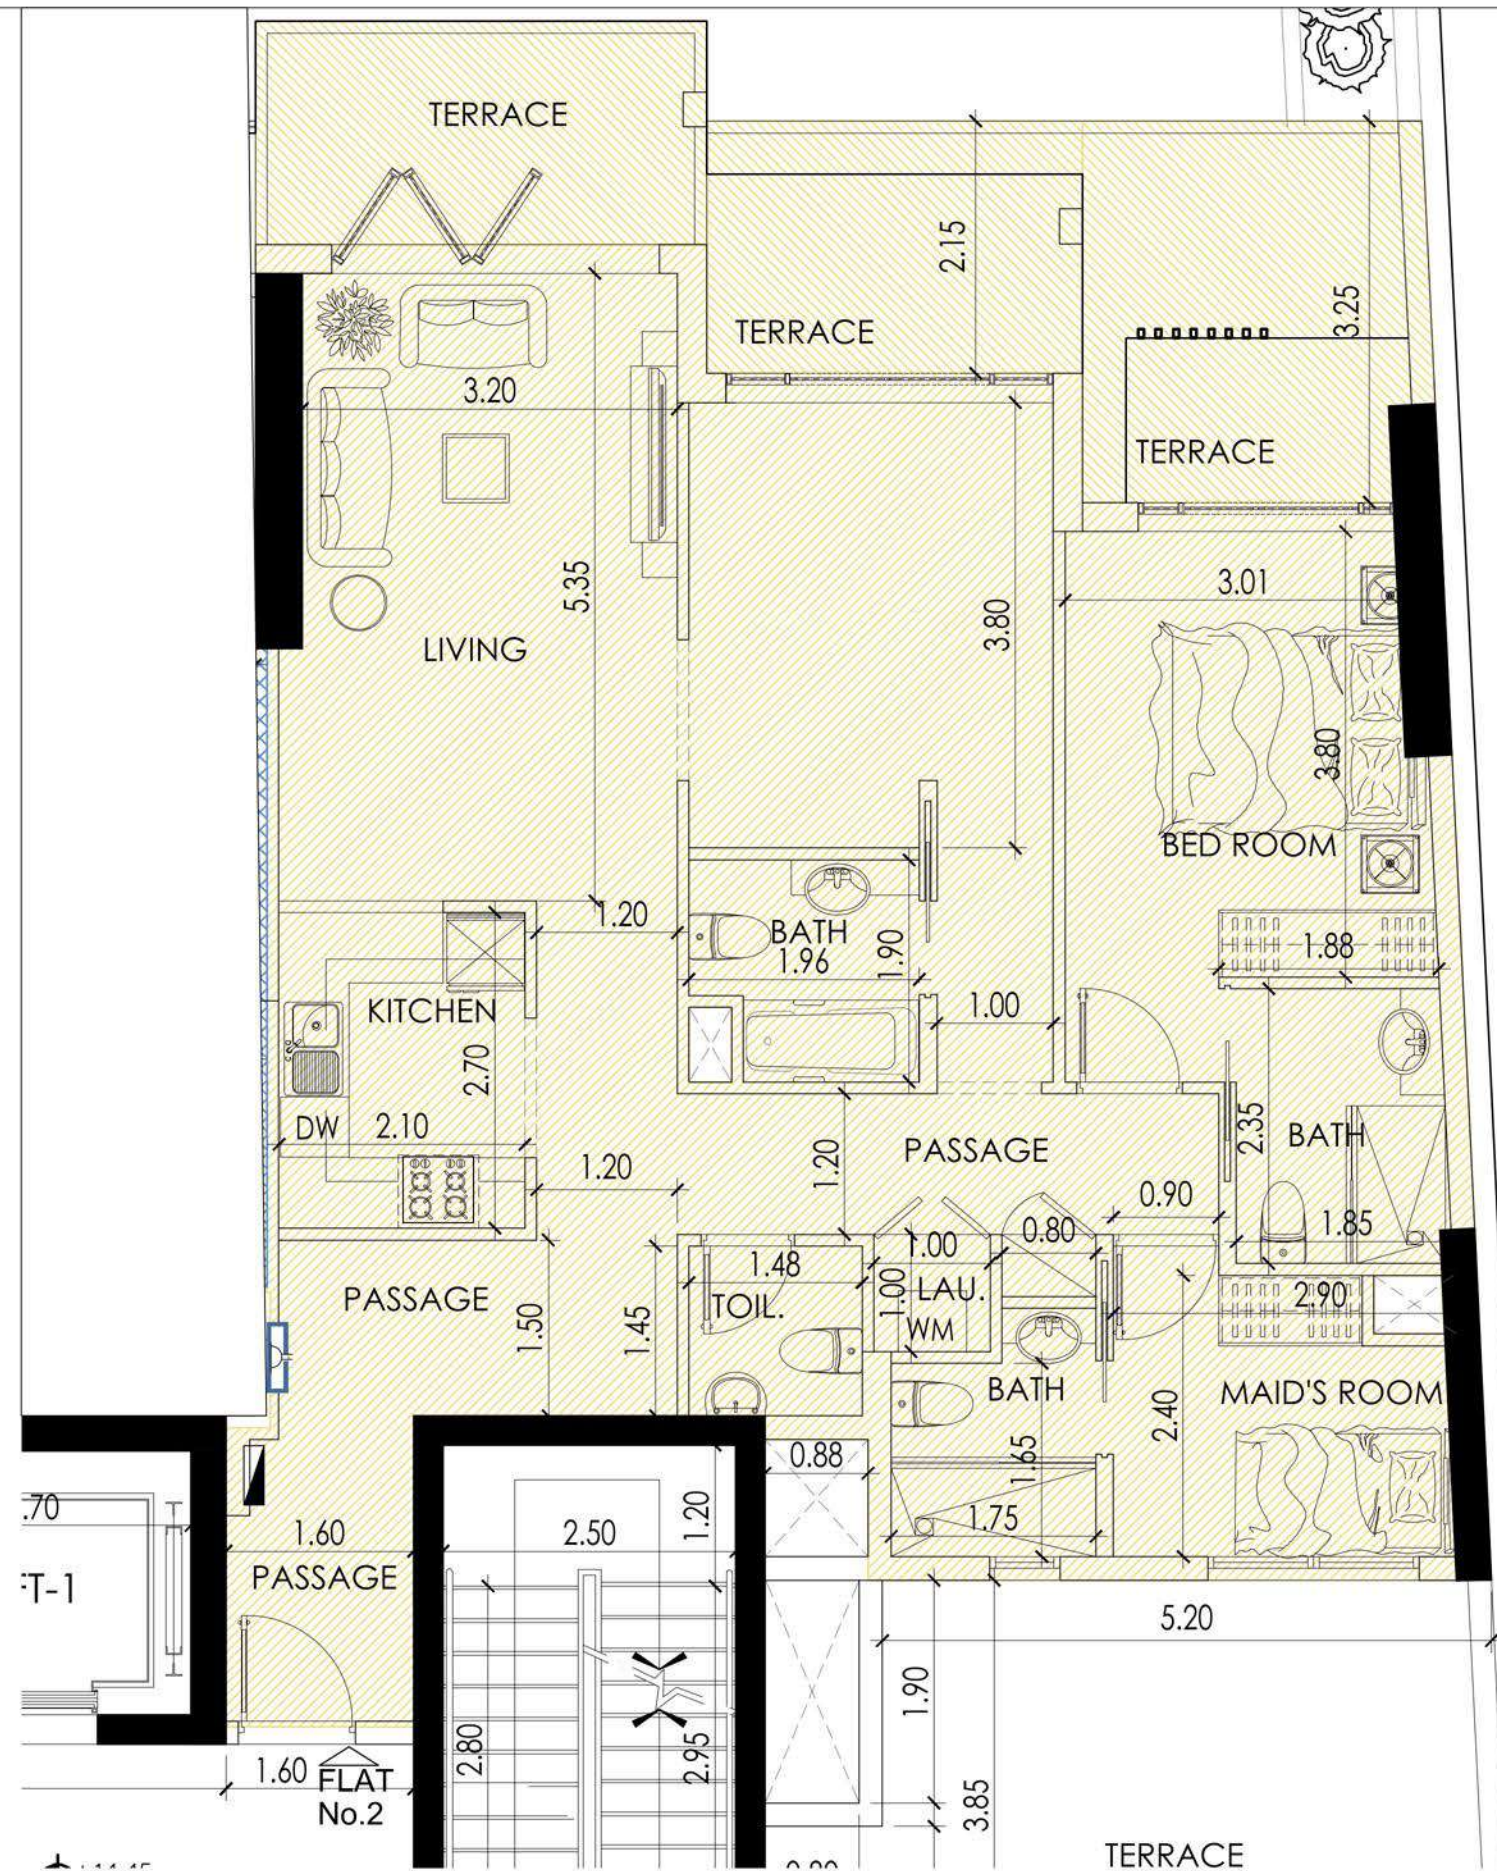


FLAT No. 2 (1 BED+MAID'S ROOM)	103.41 sq.m.	23.88 sq.m.	127.29 sq.m.	1370.14 sq.ft.
--------------------------------	--------------	-------------	--------------	----------------

 

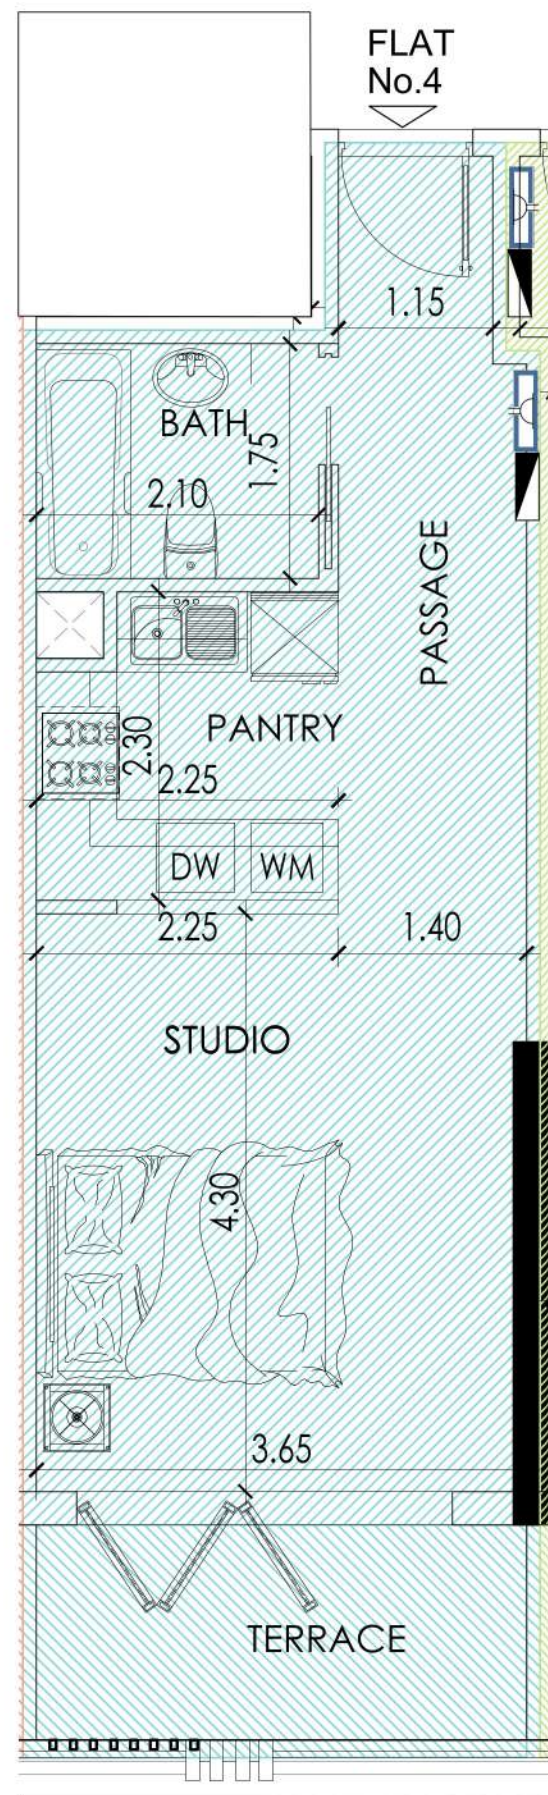

FLAT No. 4 (STUDIO)	35.87 sq.m.	6.67 sq.m.	42.54 sq.m.	457.90 sq.ft.
---------------------	-------------	------------	-------------	---------------

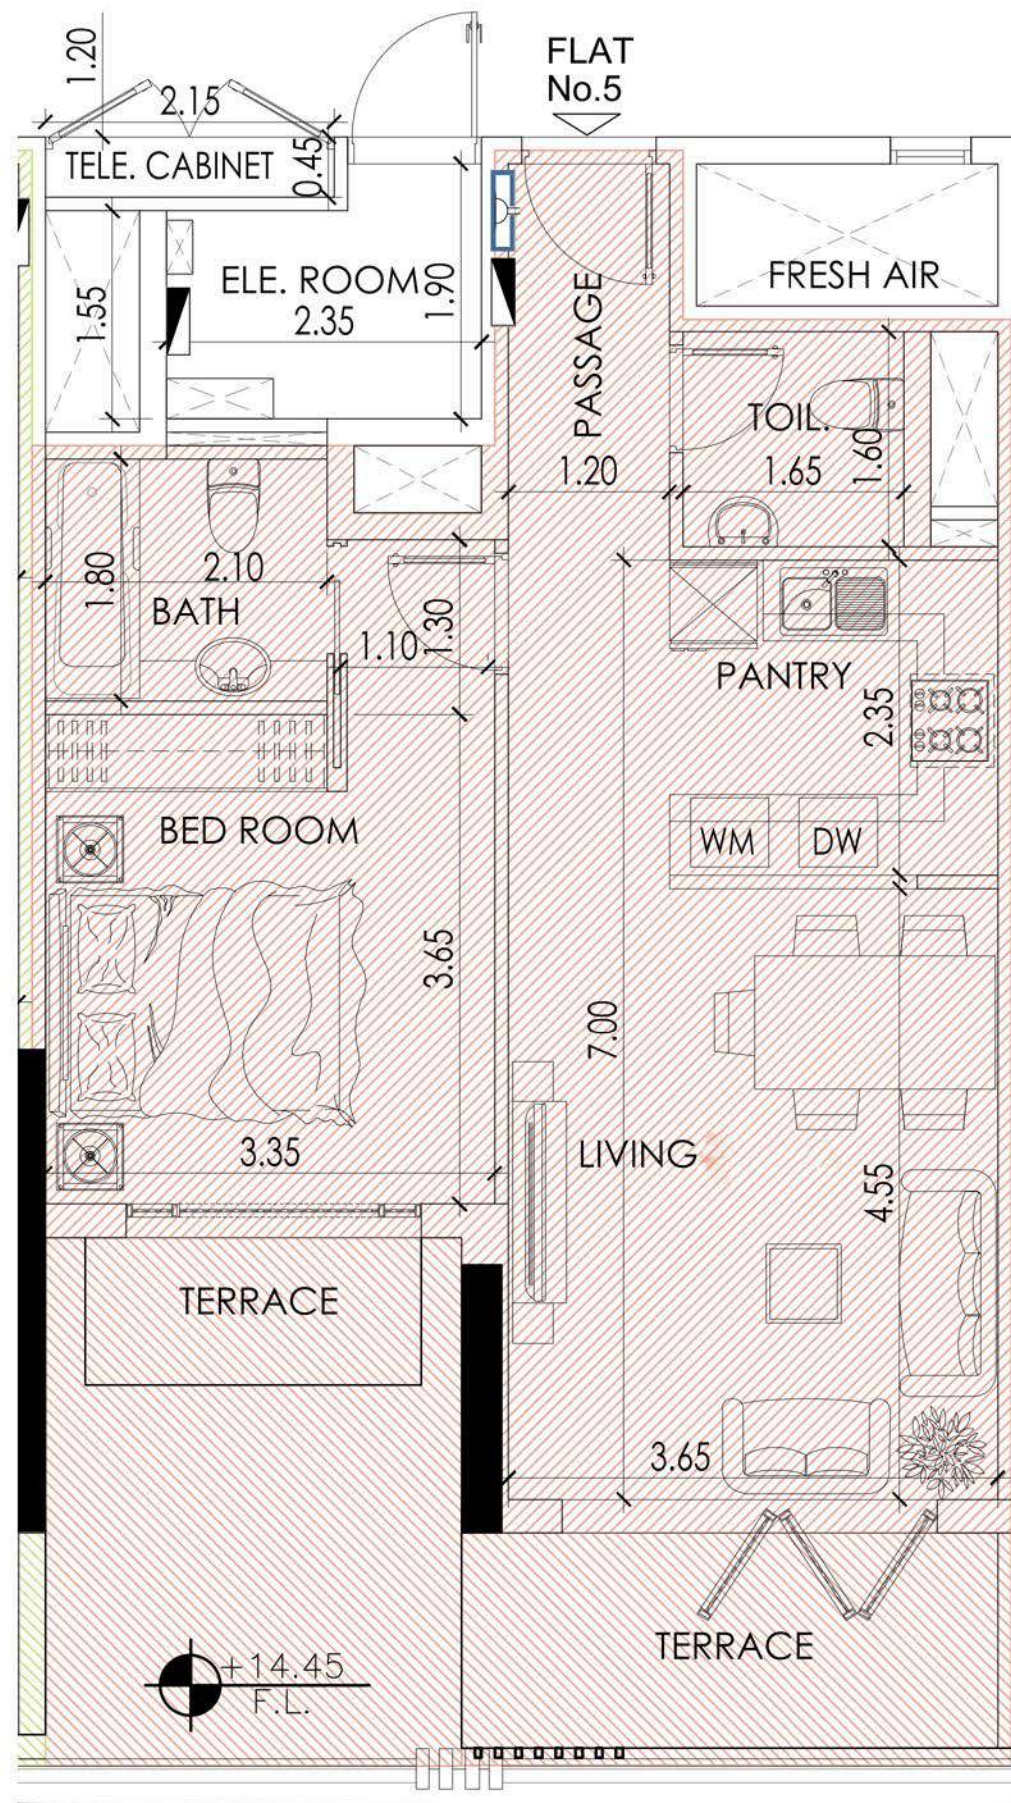


FLAT No. 5 (1 BED ROOM)	56.20 sq.m.	19.30 sq.m.	75.50 sq.m.	812.67 sq.ft.
-------------------------	-------------	-------------	-------------	---------------

5

PROPOSED G+16 RESIDENTIAL BUILDING

FIRST FLOOR PLAN-FLAT-5



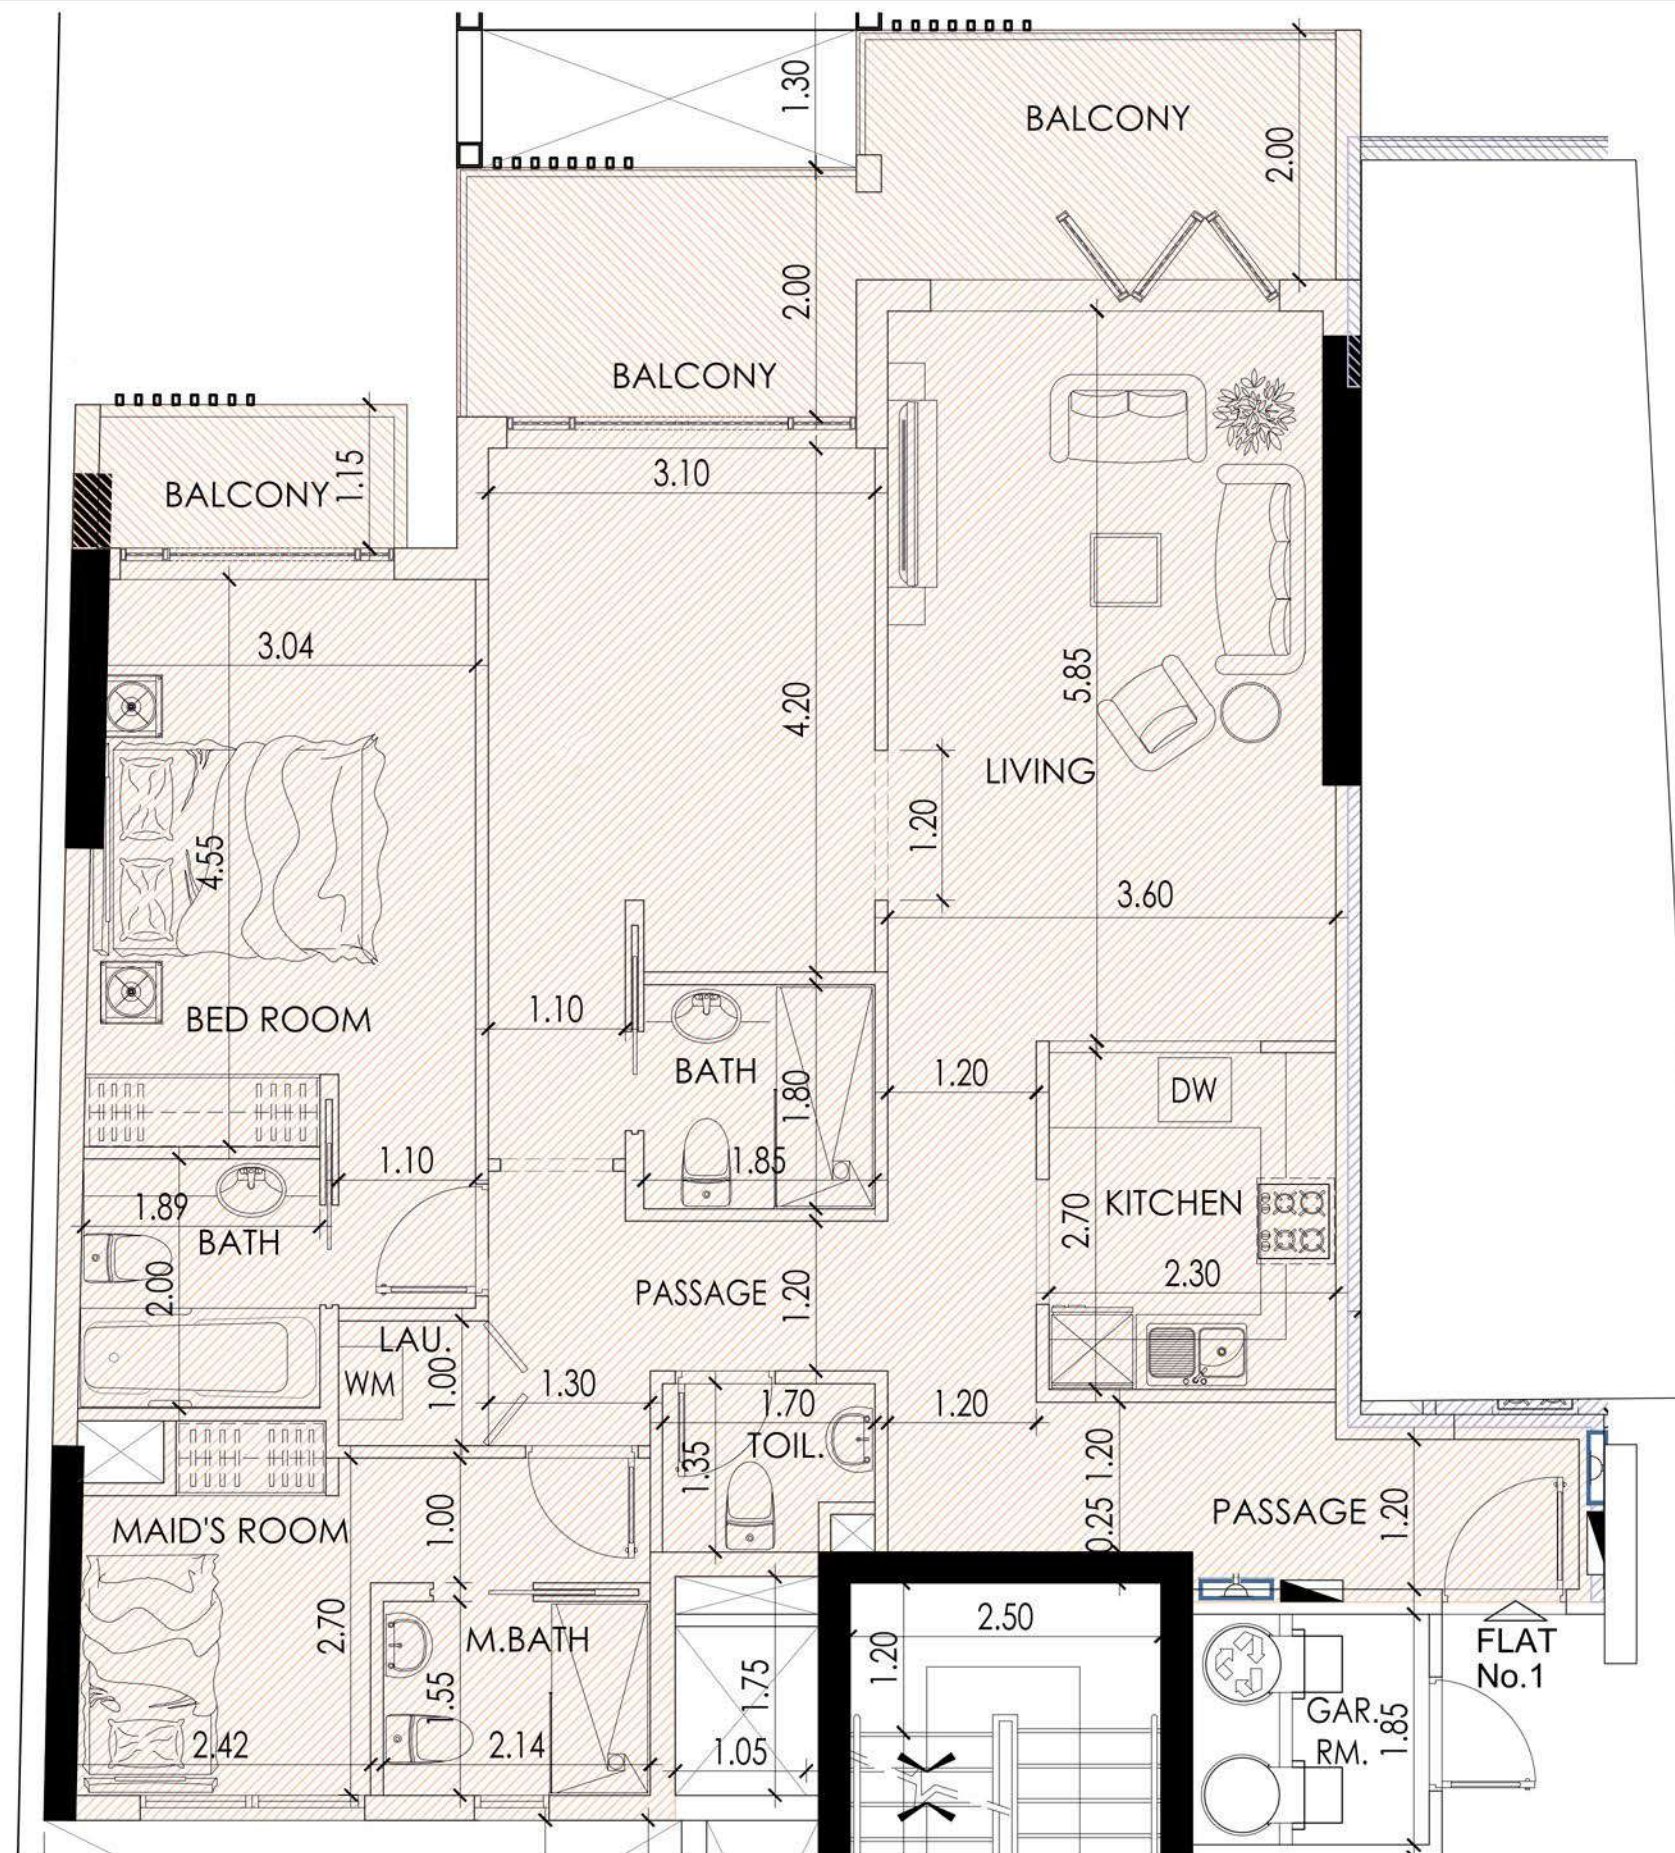


FLAT No. 1 (1 BED+MAID'S ROOM)	109.12 sq.m.	17.46 sq.m.	126.58 sq.m.	1362.49 sq.ft.
--------------------------------	--------------	-------------	--------------	----------------


1

PROPOSED G+16 RESIDENTIAL BUILDING


TYPICAL FLOOR PLAN-FLAT-1

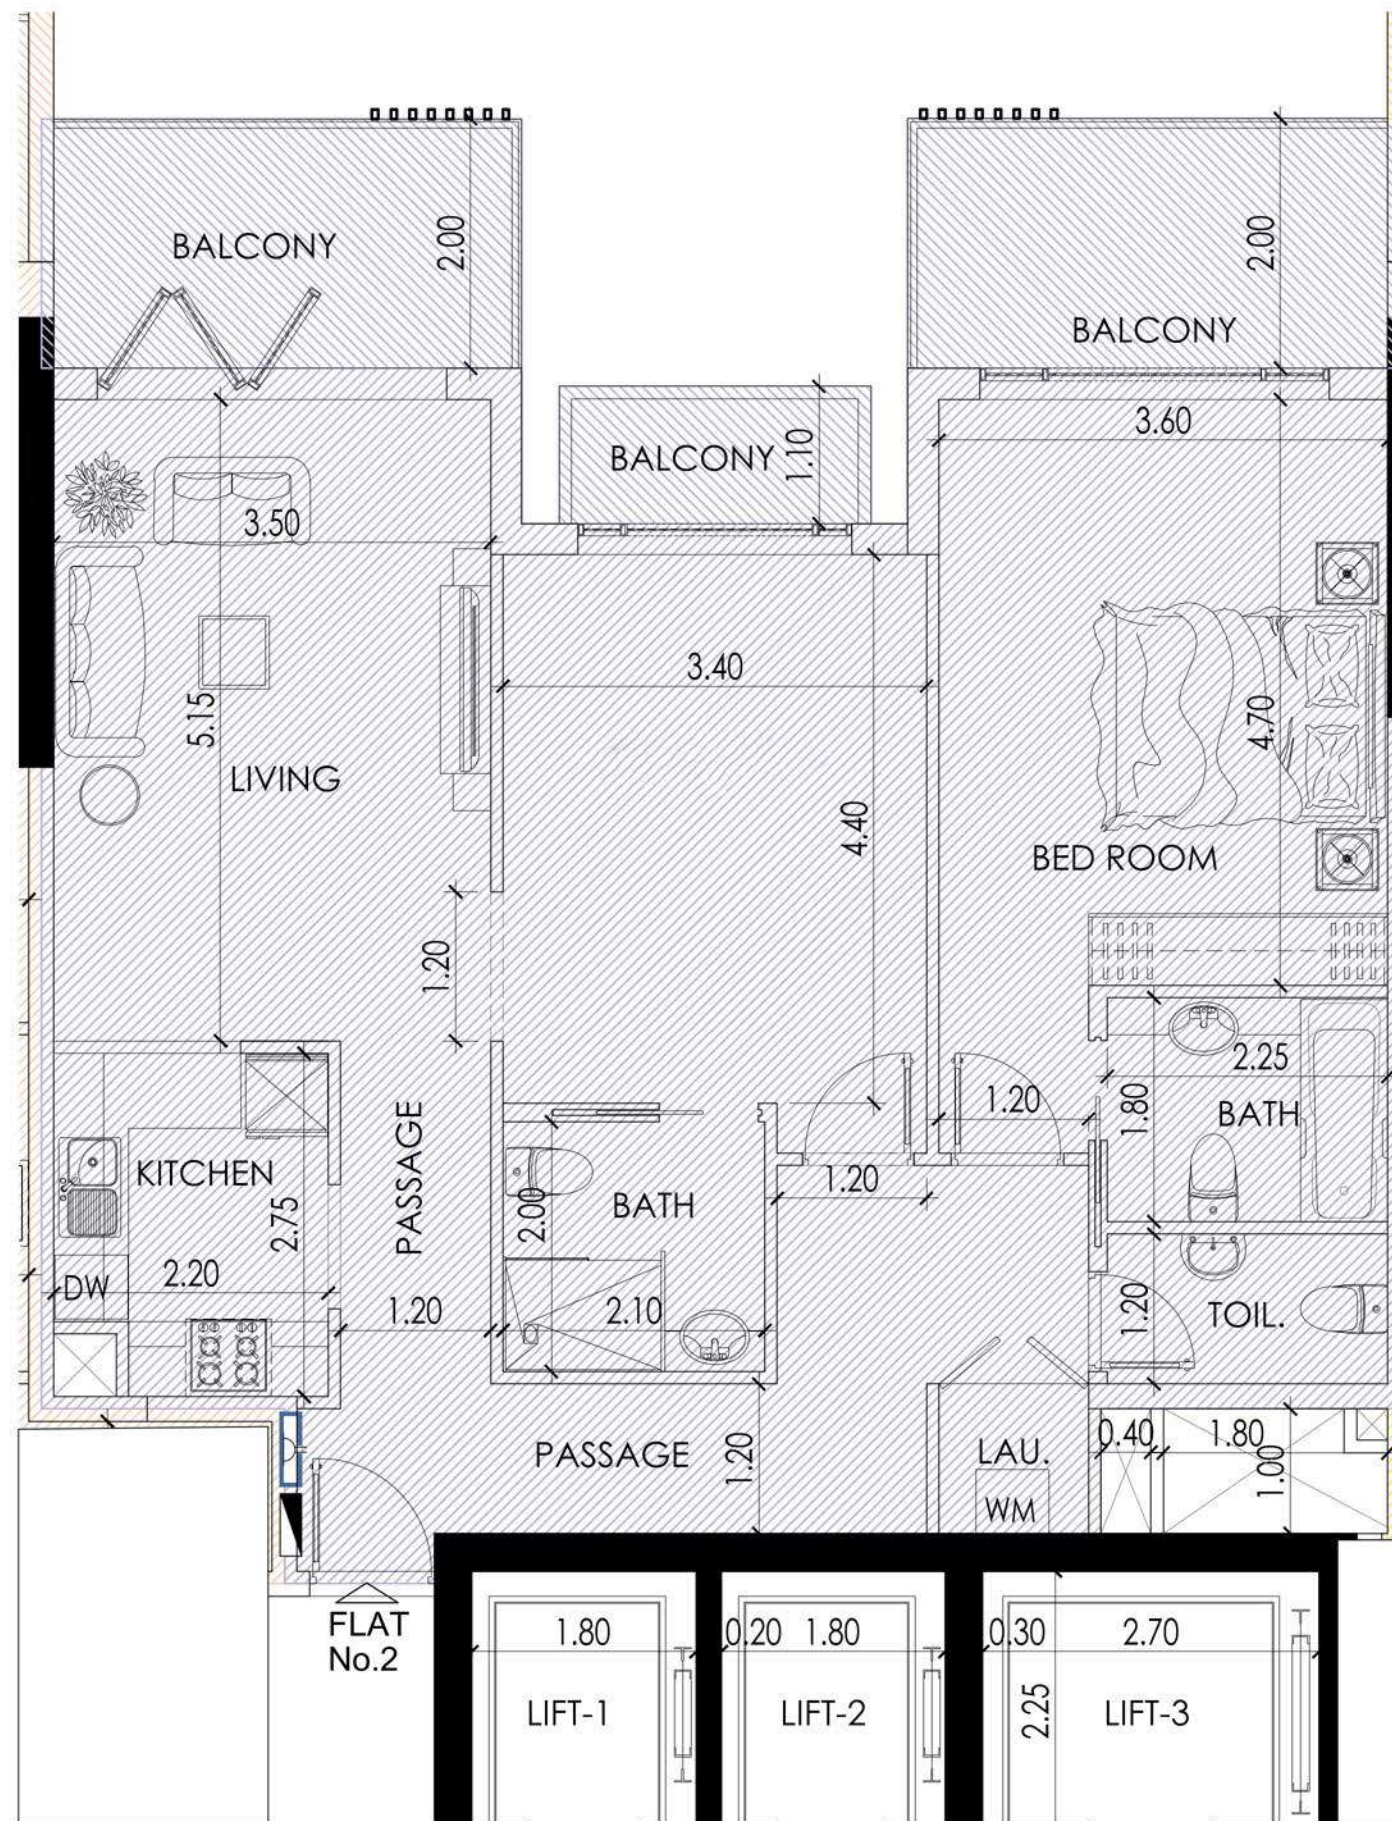


FLAT No. 2 (1 BED ROOM)	94.62 sq.m.	18.40 sq.m.	113.02 sq.m.	1216.54 sq.ft.
-------------------------	-------------	-------------	--------------	----------------

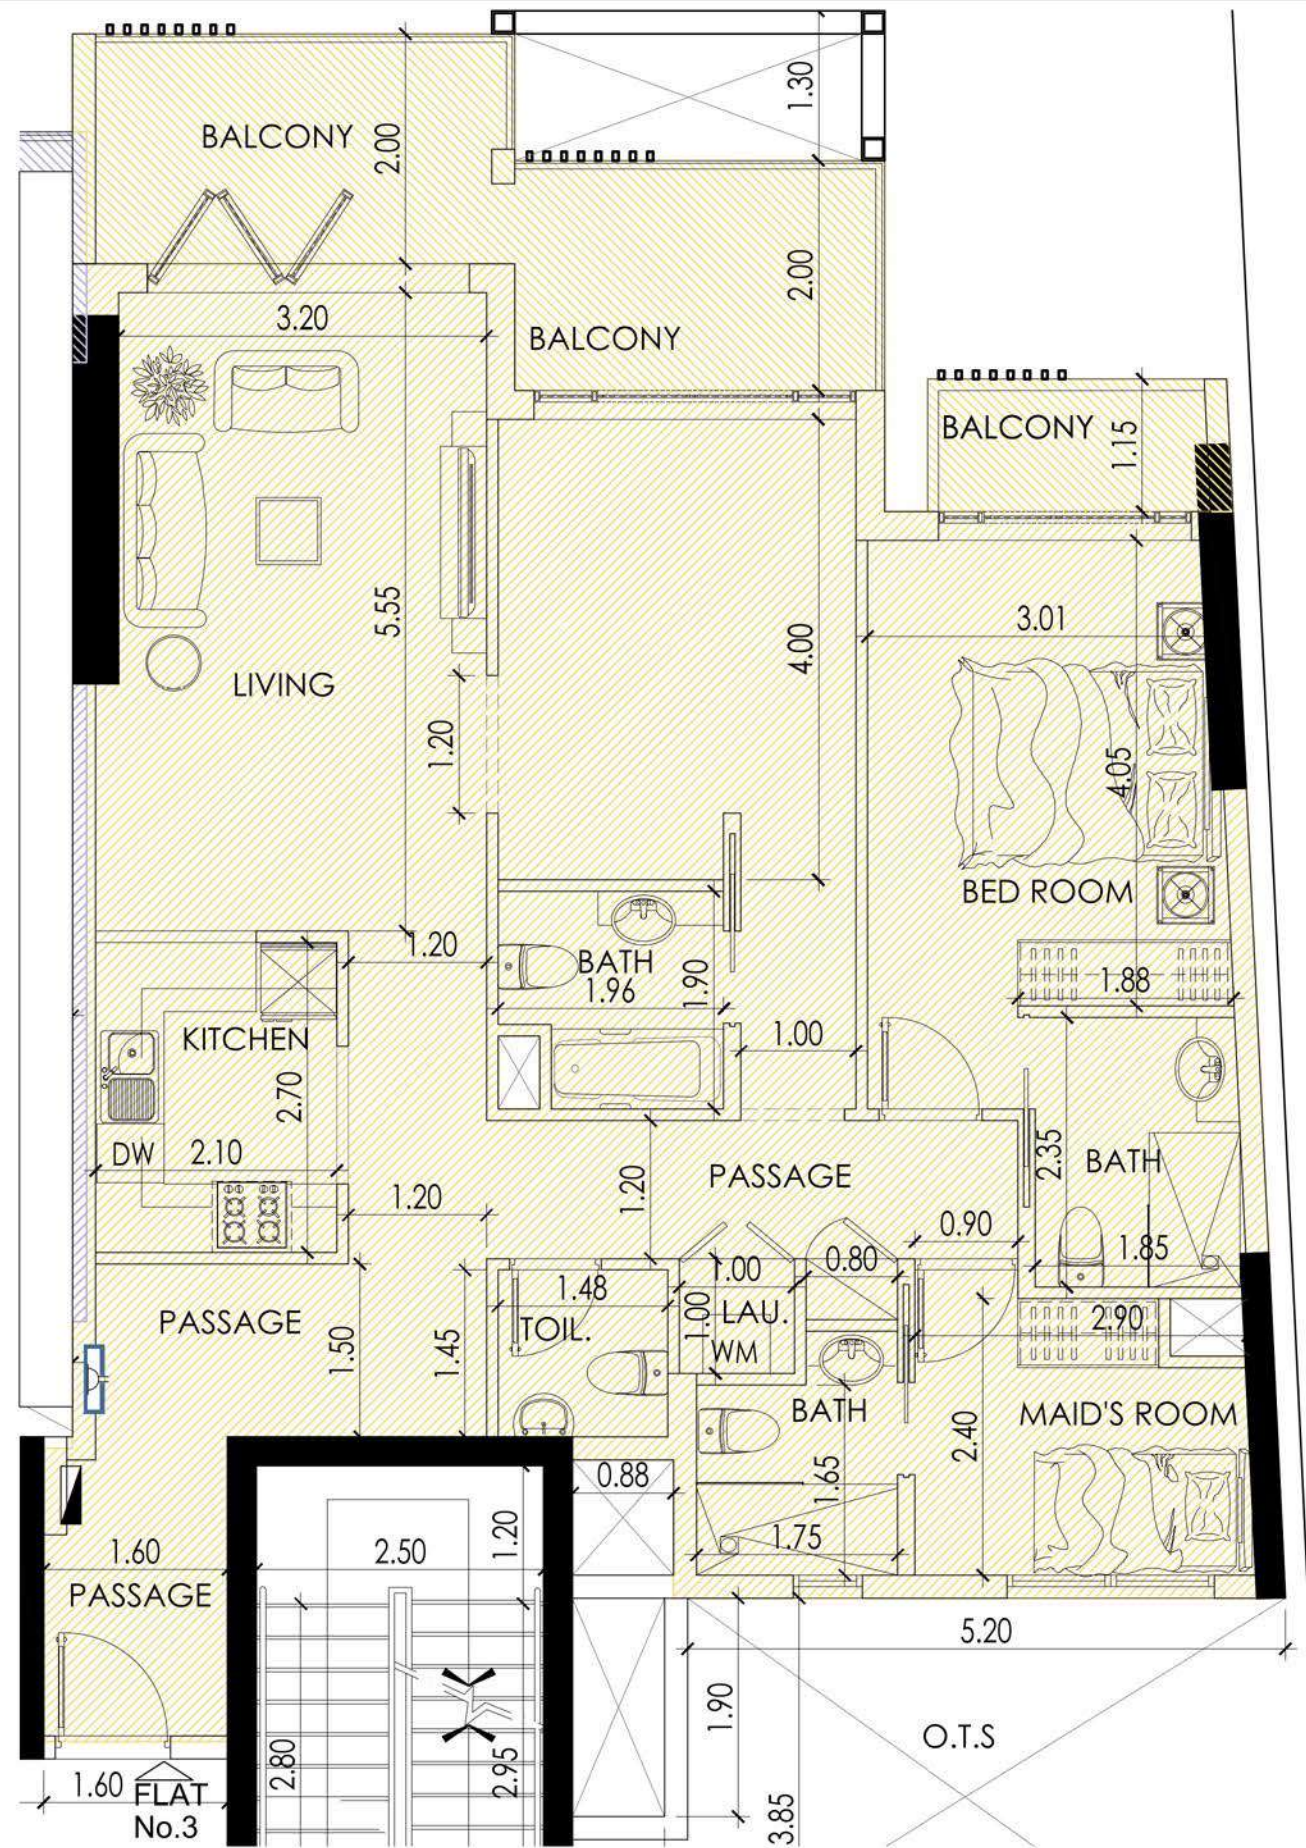

FLAT No. 3 (1 BED+MAID'S ROOM)	105.54 sq.m.	17.02 sq.m.	122.56 sq.m.	1319.22 sq.ft.
--------------------------------	--------------	-------------	--------------	----------------

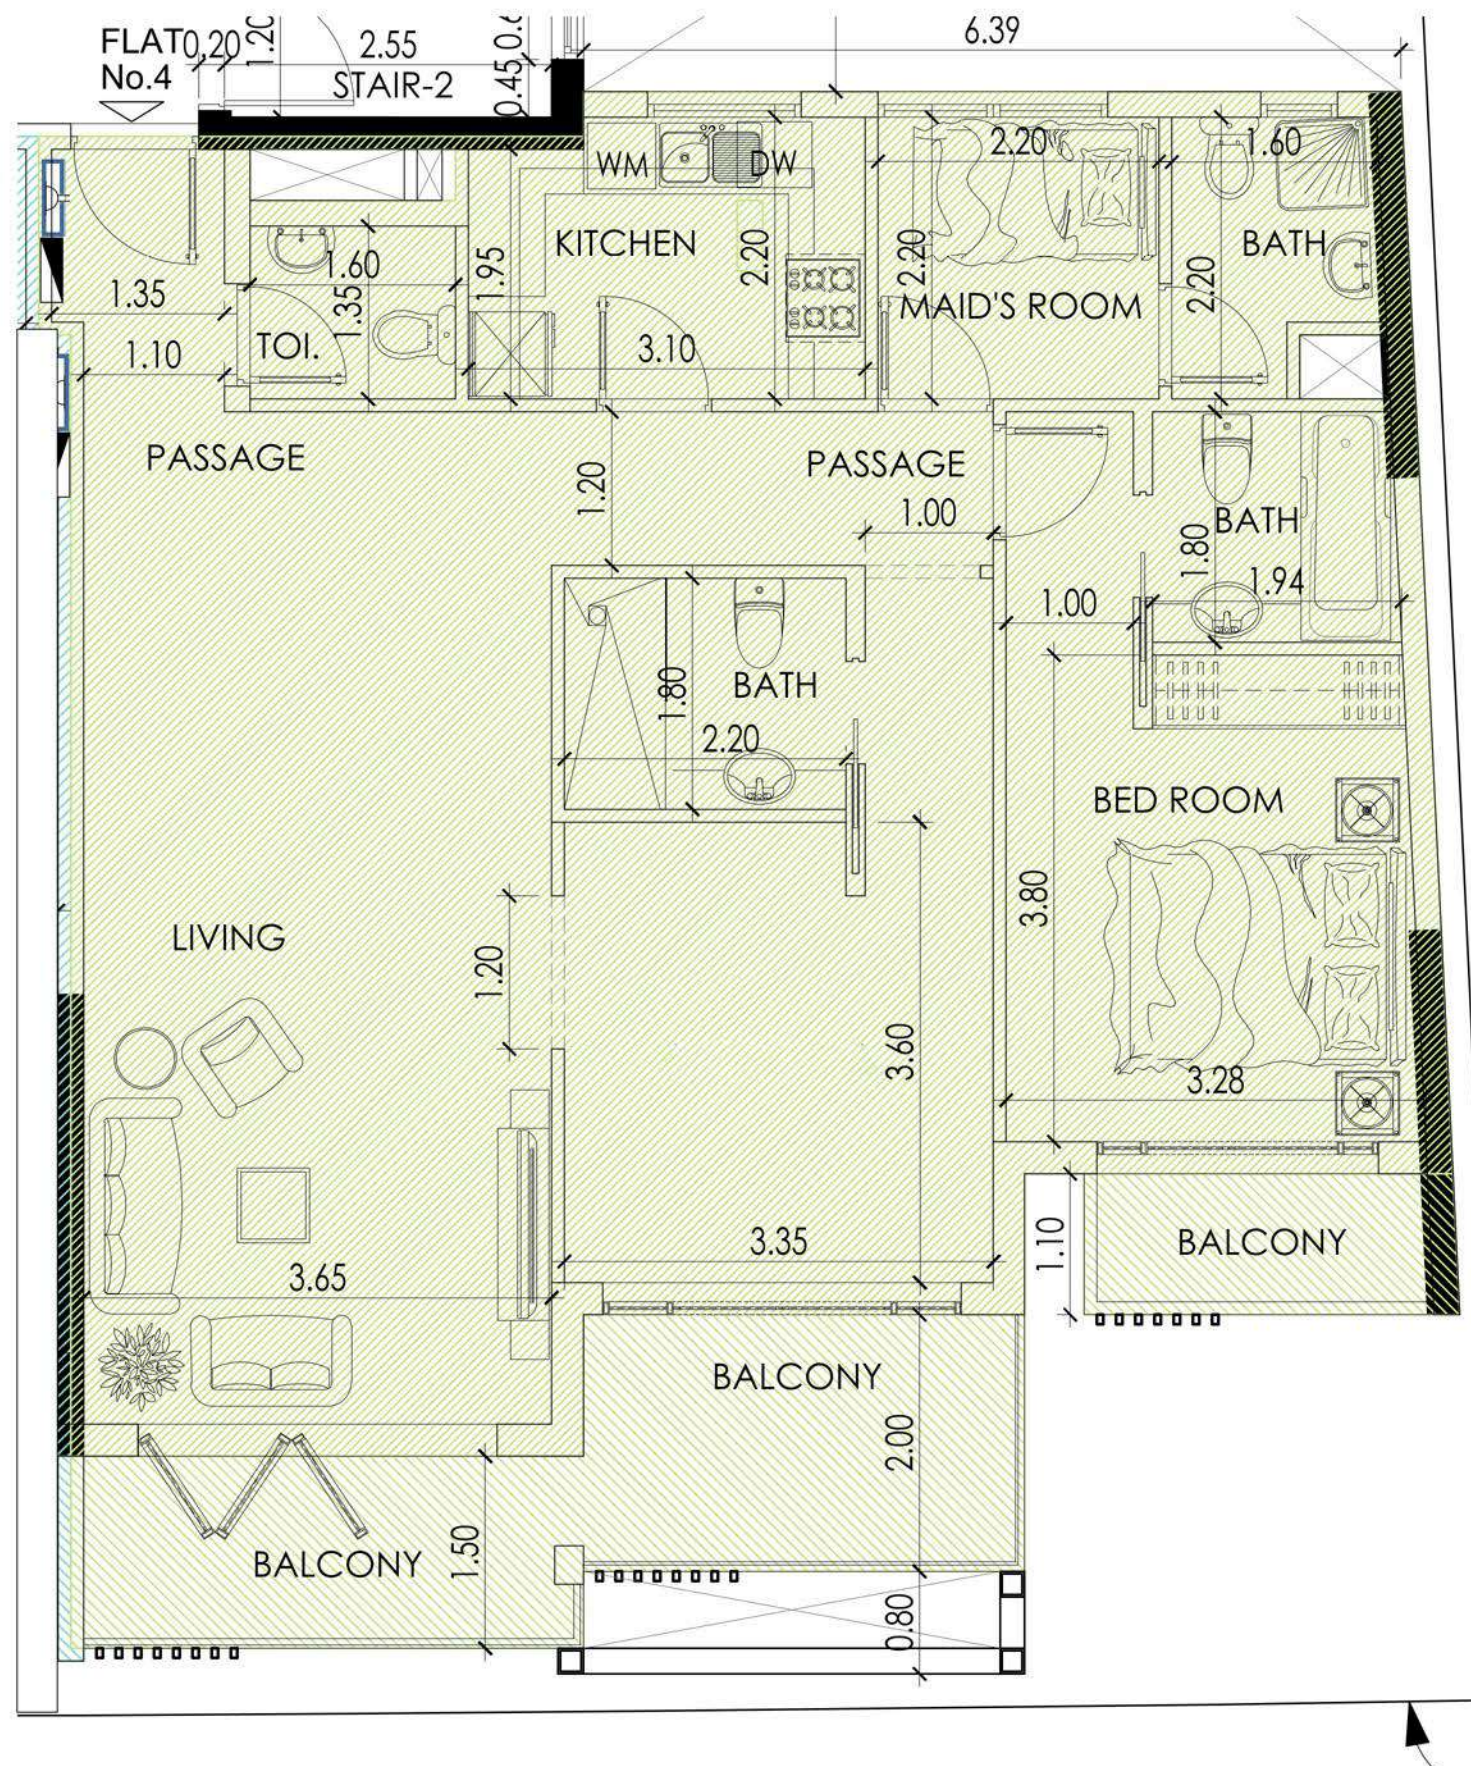

FLAT No. 4 (1 BED+MAID'S ROOM)	100.08 sq.m.	16.10 sq.m.	116.18 sq.m.	1250.55 sq.ft.
--------------------------------	--------------	-------------	--------------	----------------

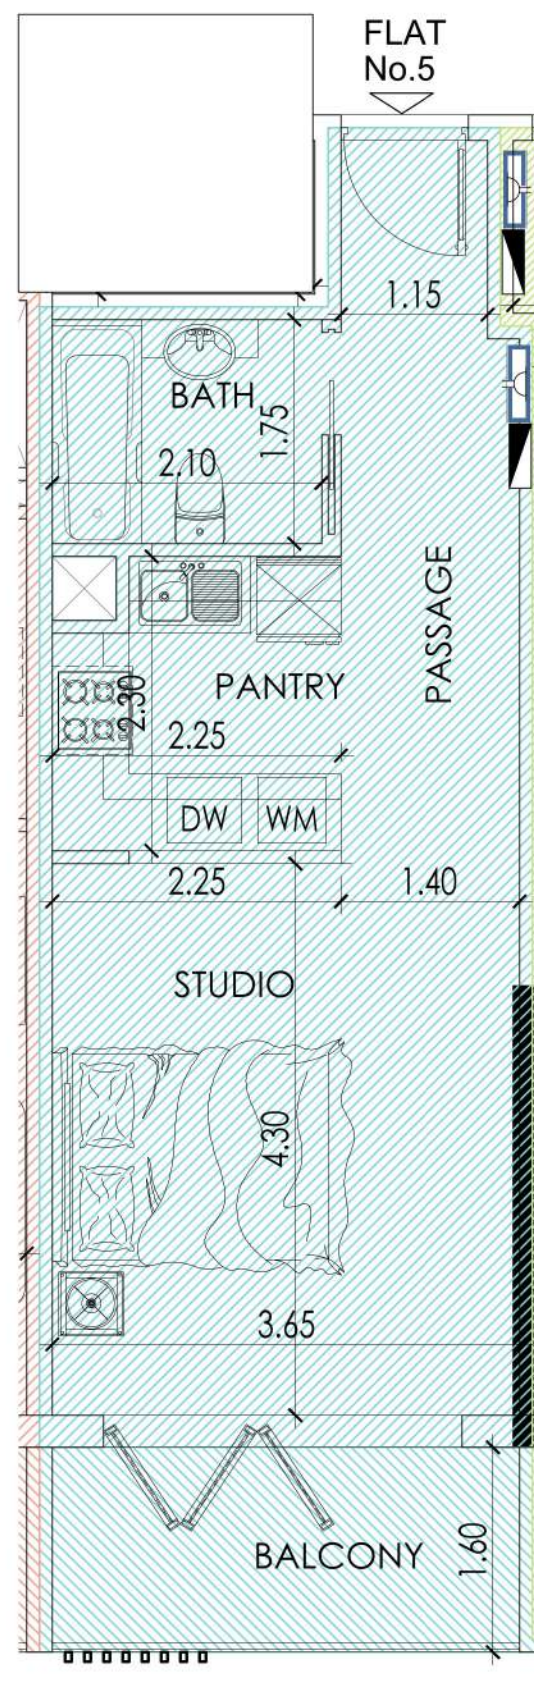


FLAT No. 5 (STUDIO)	35.87 sq.m.	6.17 sq.m.	42.04 sq.m.	452.51 sq.ft.
---------------------	-------------	------------	-------------	---------------

5

PROPOSED G+16 RESIDENTIAL BUILDING

TYPICAL FLOOR PLAN-FLAT-5

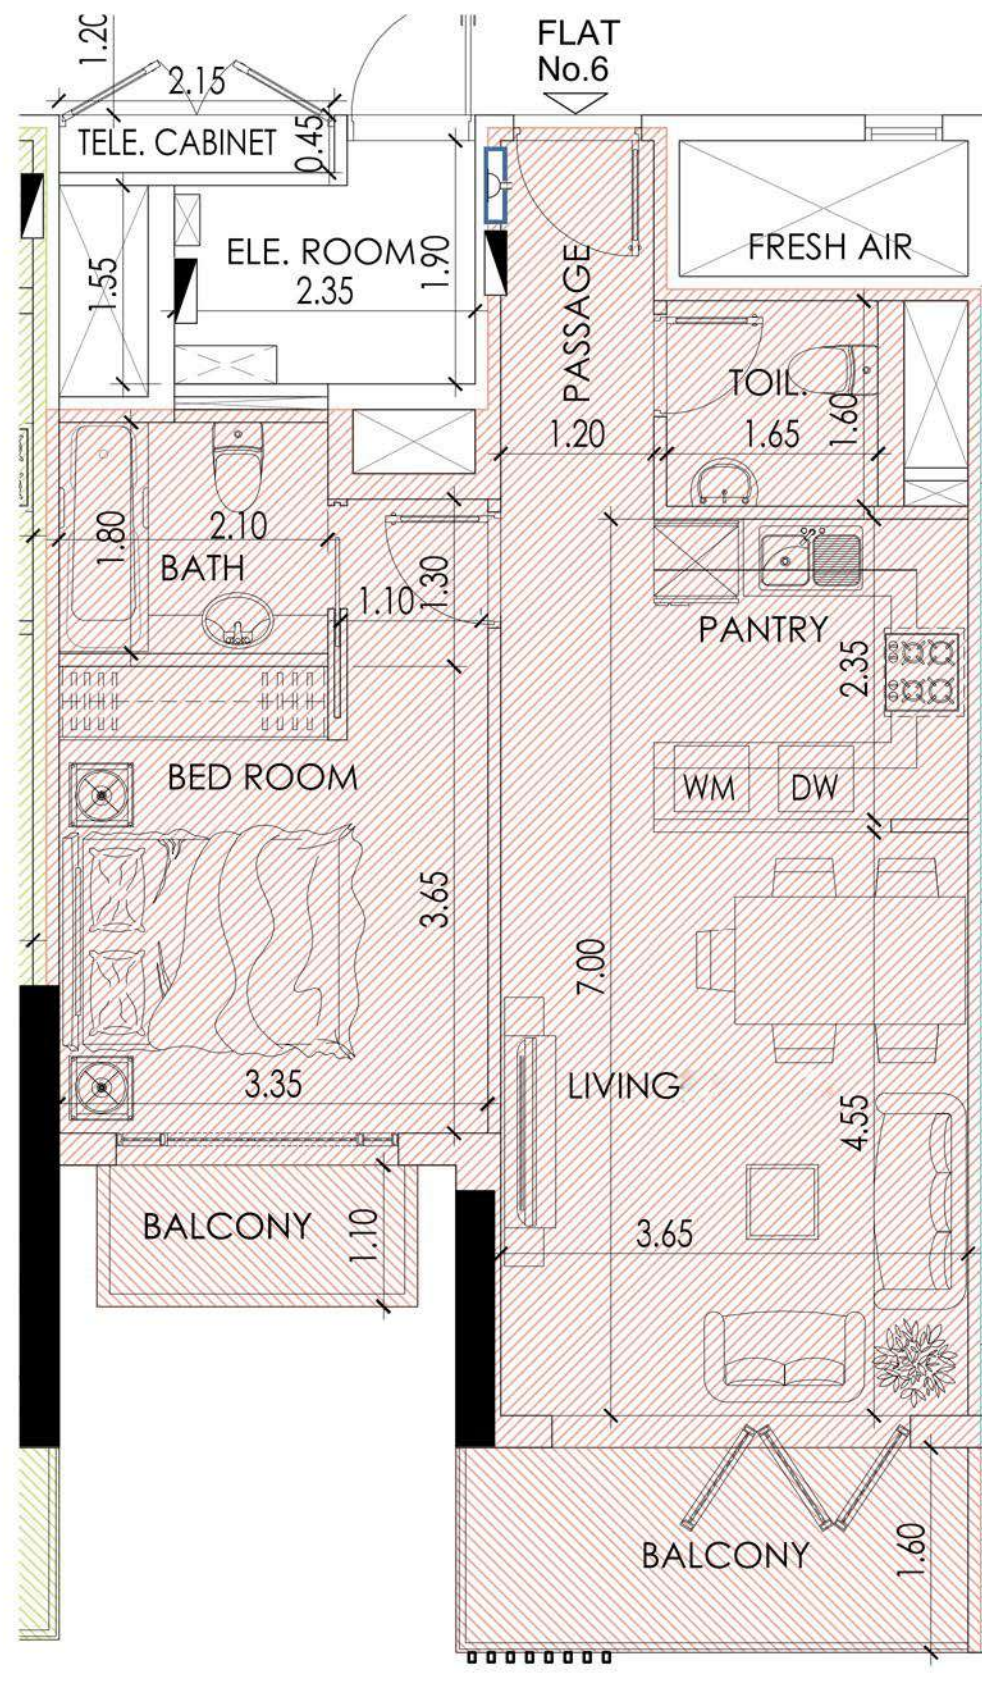


FLAT No. 6 (1 BED ROOM)	56.20 sq.m.	9.31 sq.m.	65.51 sq.m.	705.14 sq.ft.
-------------------------	-------------	------------	-------------	---------------

6

PROPOSED G+16 RESIDENTIAL BUILDING

TYPICAL FLOOR PLAN-FLAT-6



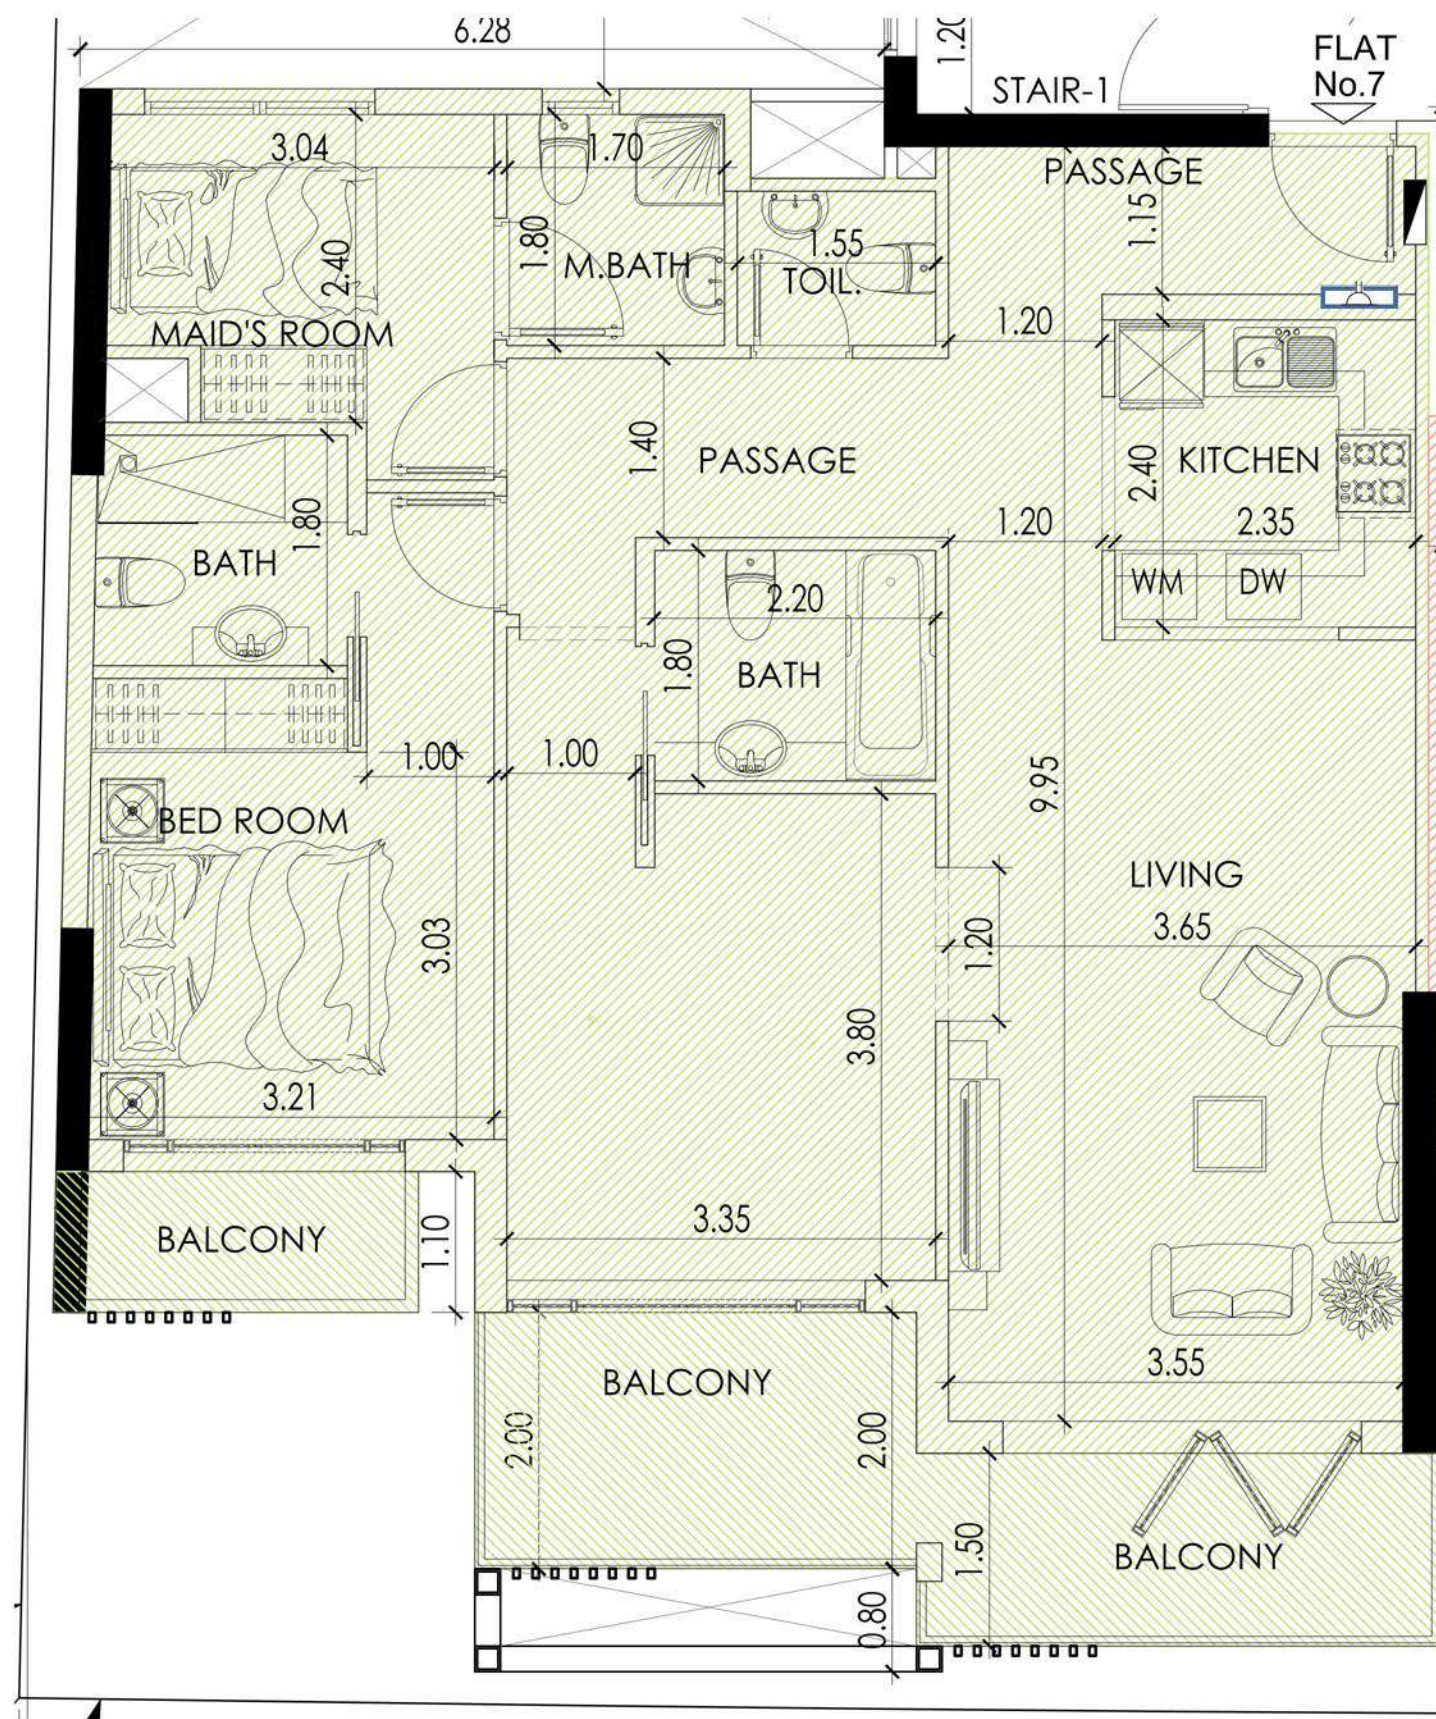



FLAT No. 7 (1 BED+MAID'S ROOM)	99.91 sq.m.	16.17 sq.m.	116.08 sq.m.	1249.47 sq.ft.
--------------------------------	-------------	-------------	--------------	----------------

7


PROPOSED G+16 RESIDENTIAL BUILDING

TYPICAL FLOOR PLAN-FLAT-7

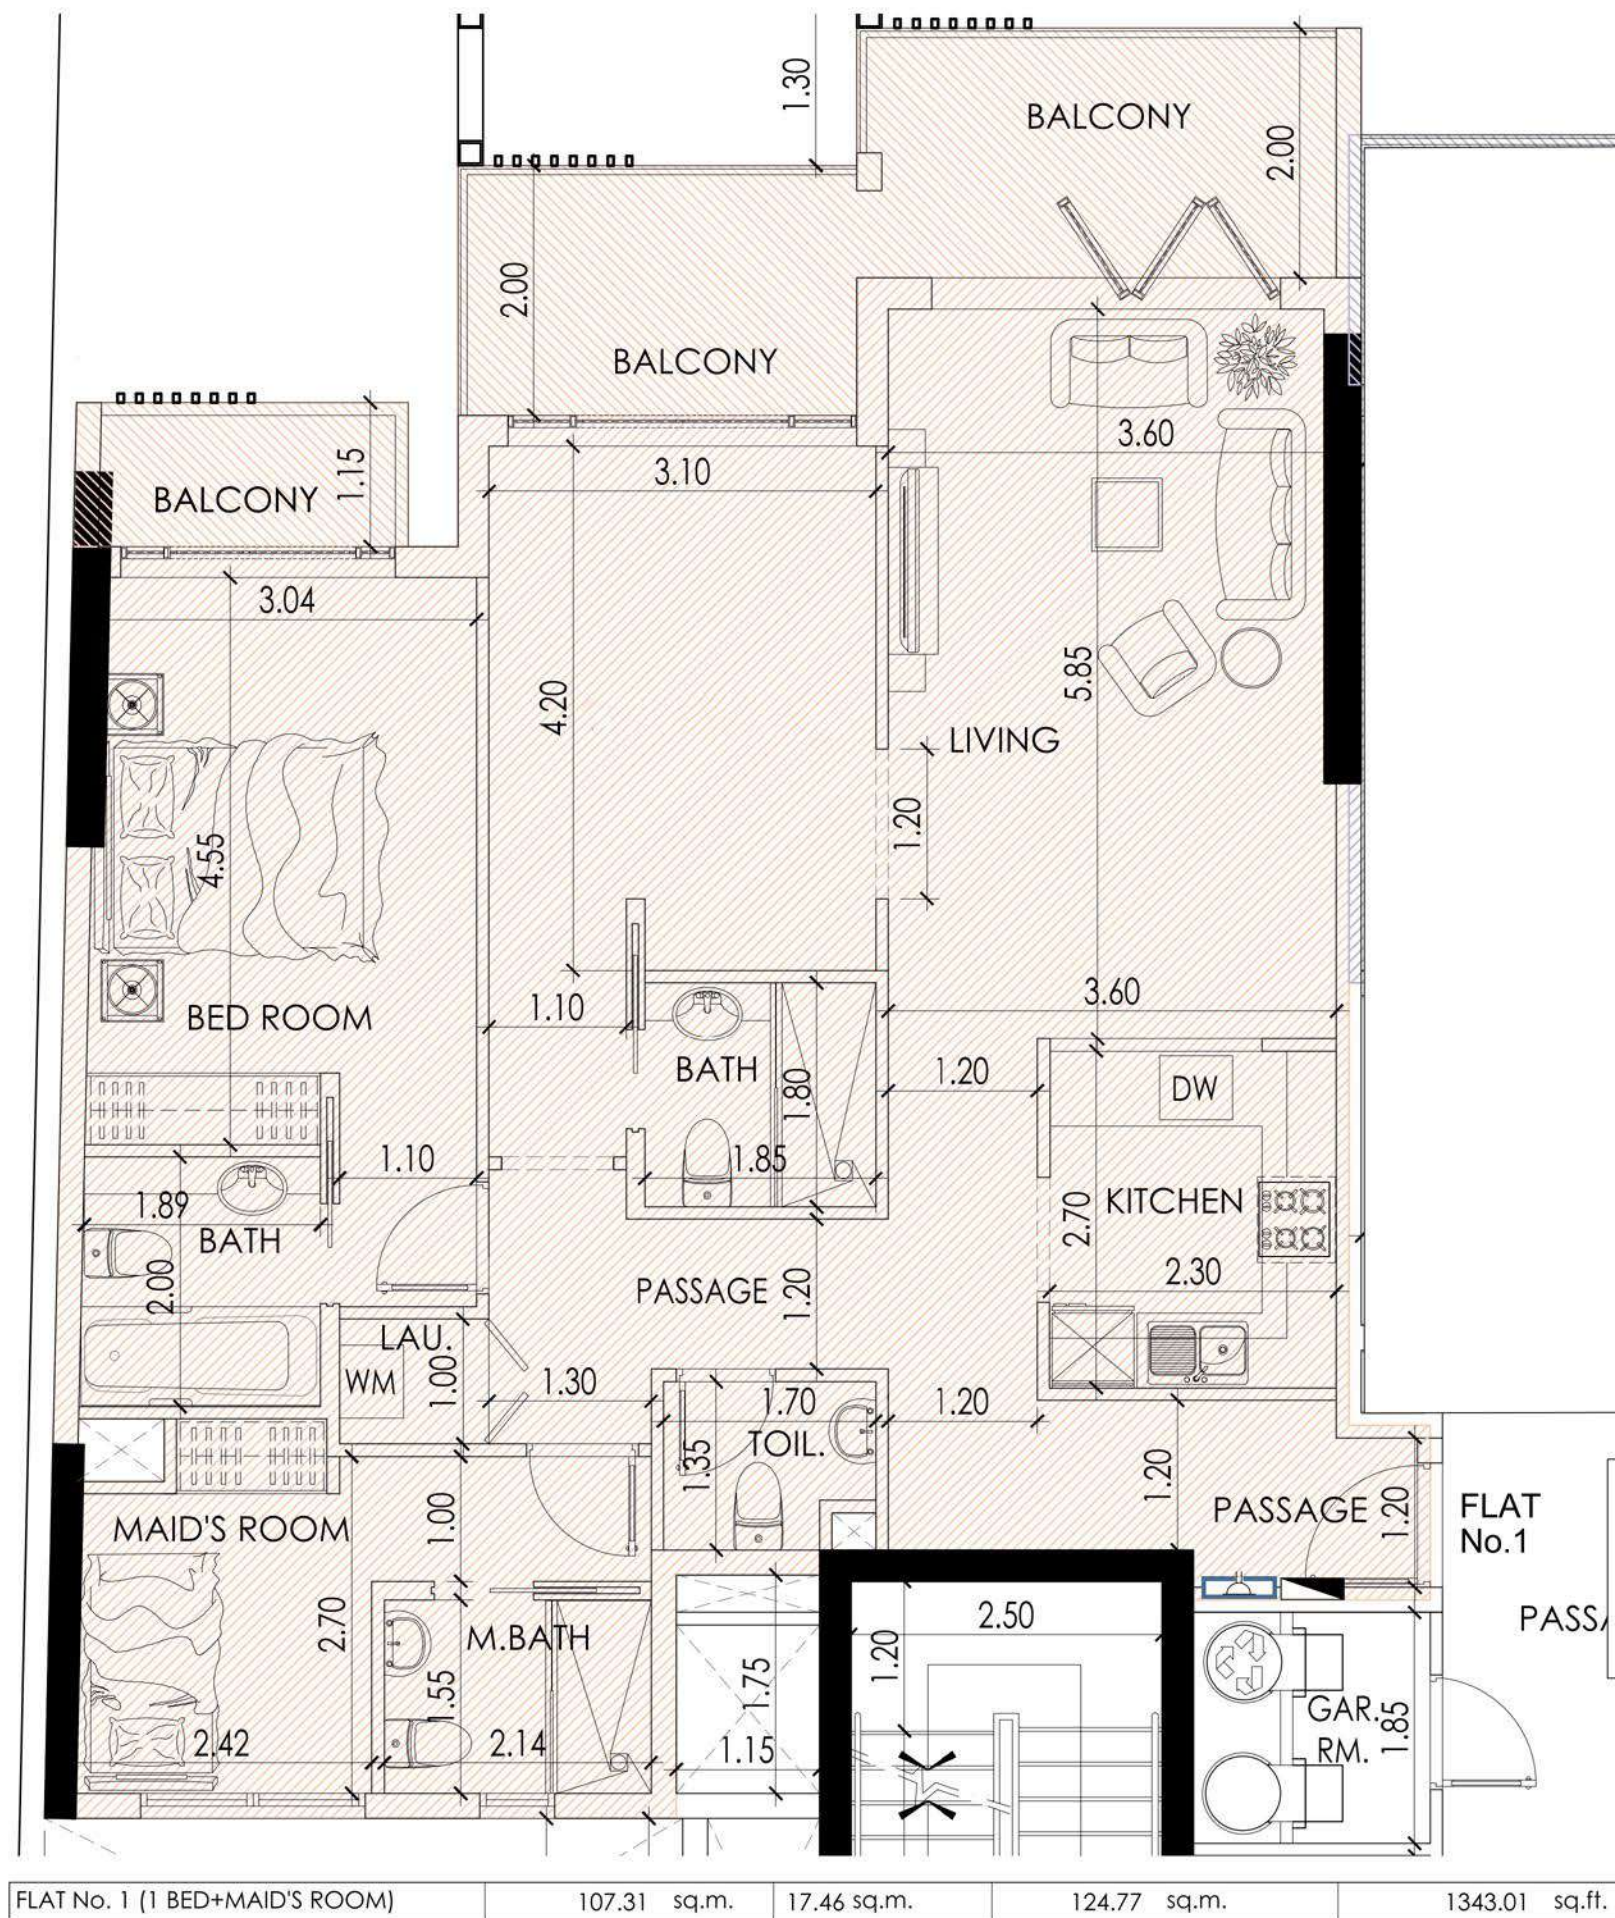


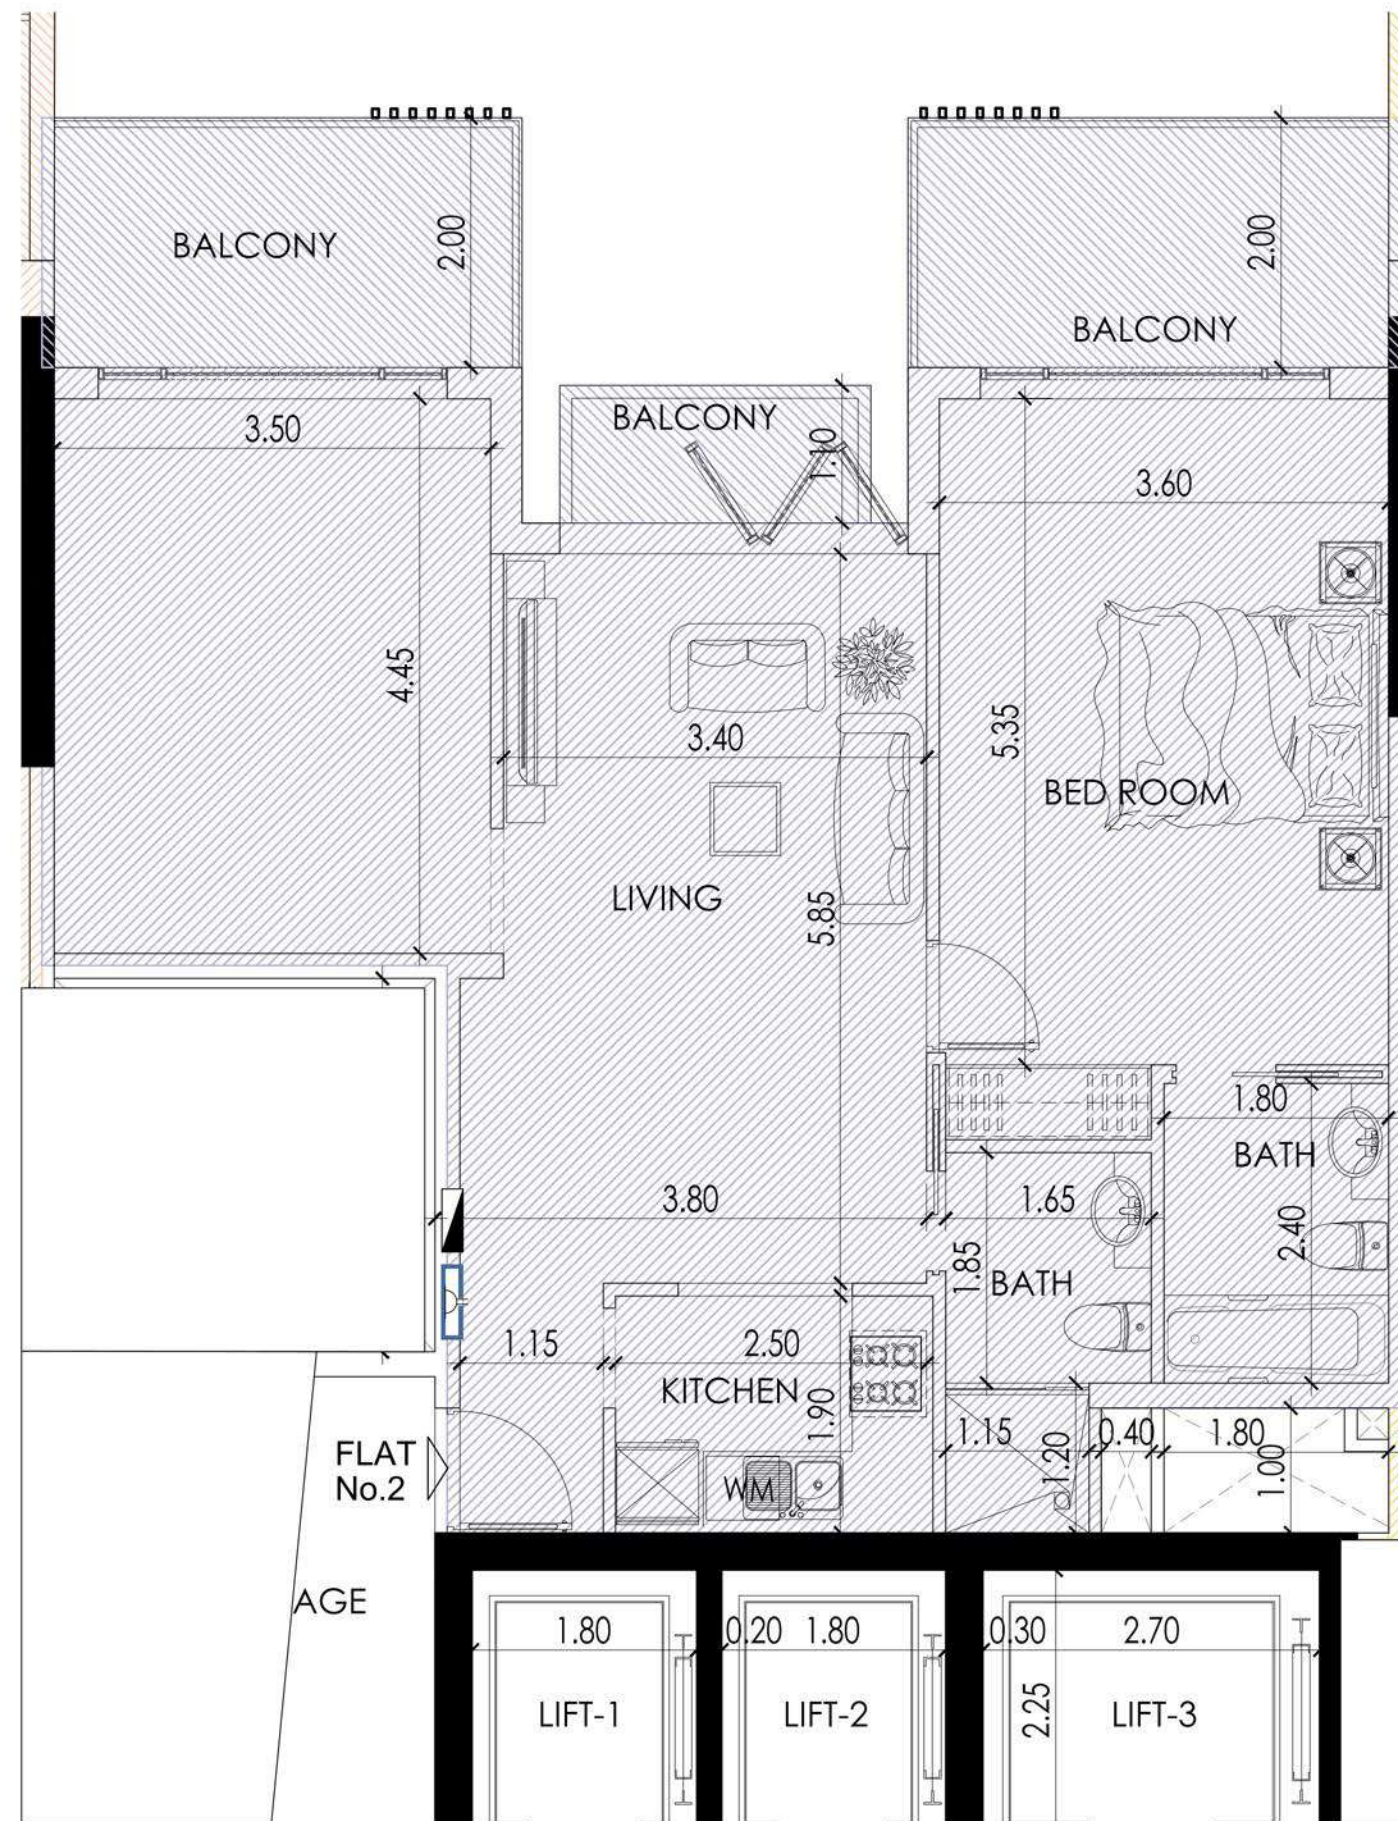


FLAT No. 2 (1 BED ROOM)	81.44 sq.m.	18.40 sq.m.	99.84 sq.m.	1074.67 sq.ft.
-------------------------	-------------	-------------	-------------	----------------

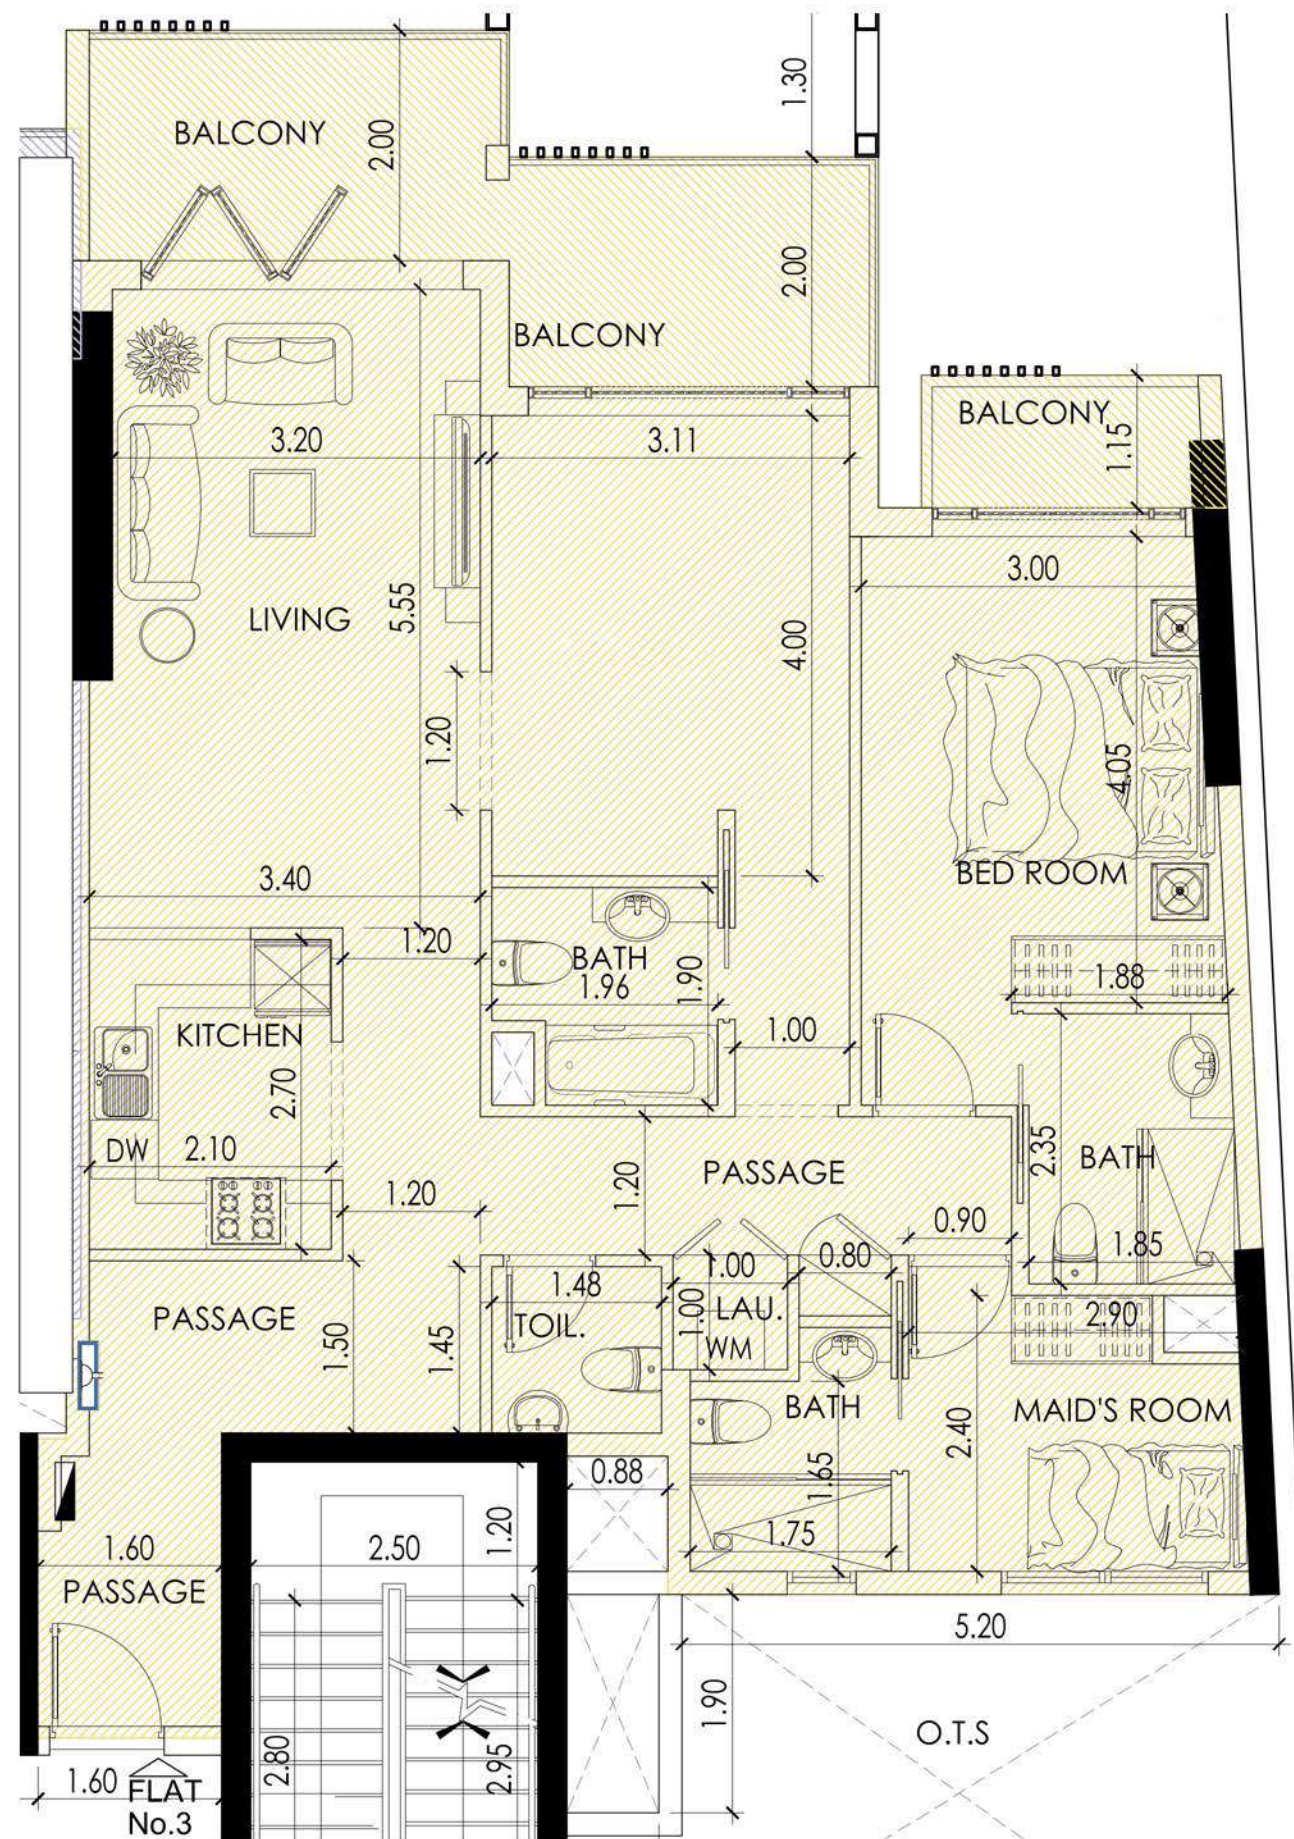

FLAT No. 3 (1 BED+MAID'S ROOM)	105.54 sq.m.	17.02 sq.m.	122.56 sq.m.	1319.22 sq.ft.
--------------------------------	--------------	-------------	--------------	----------------

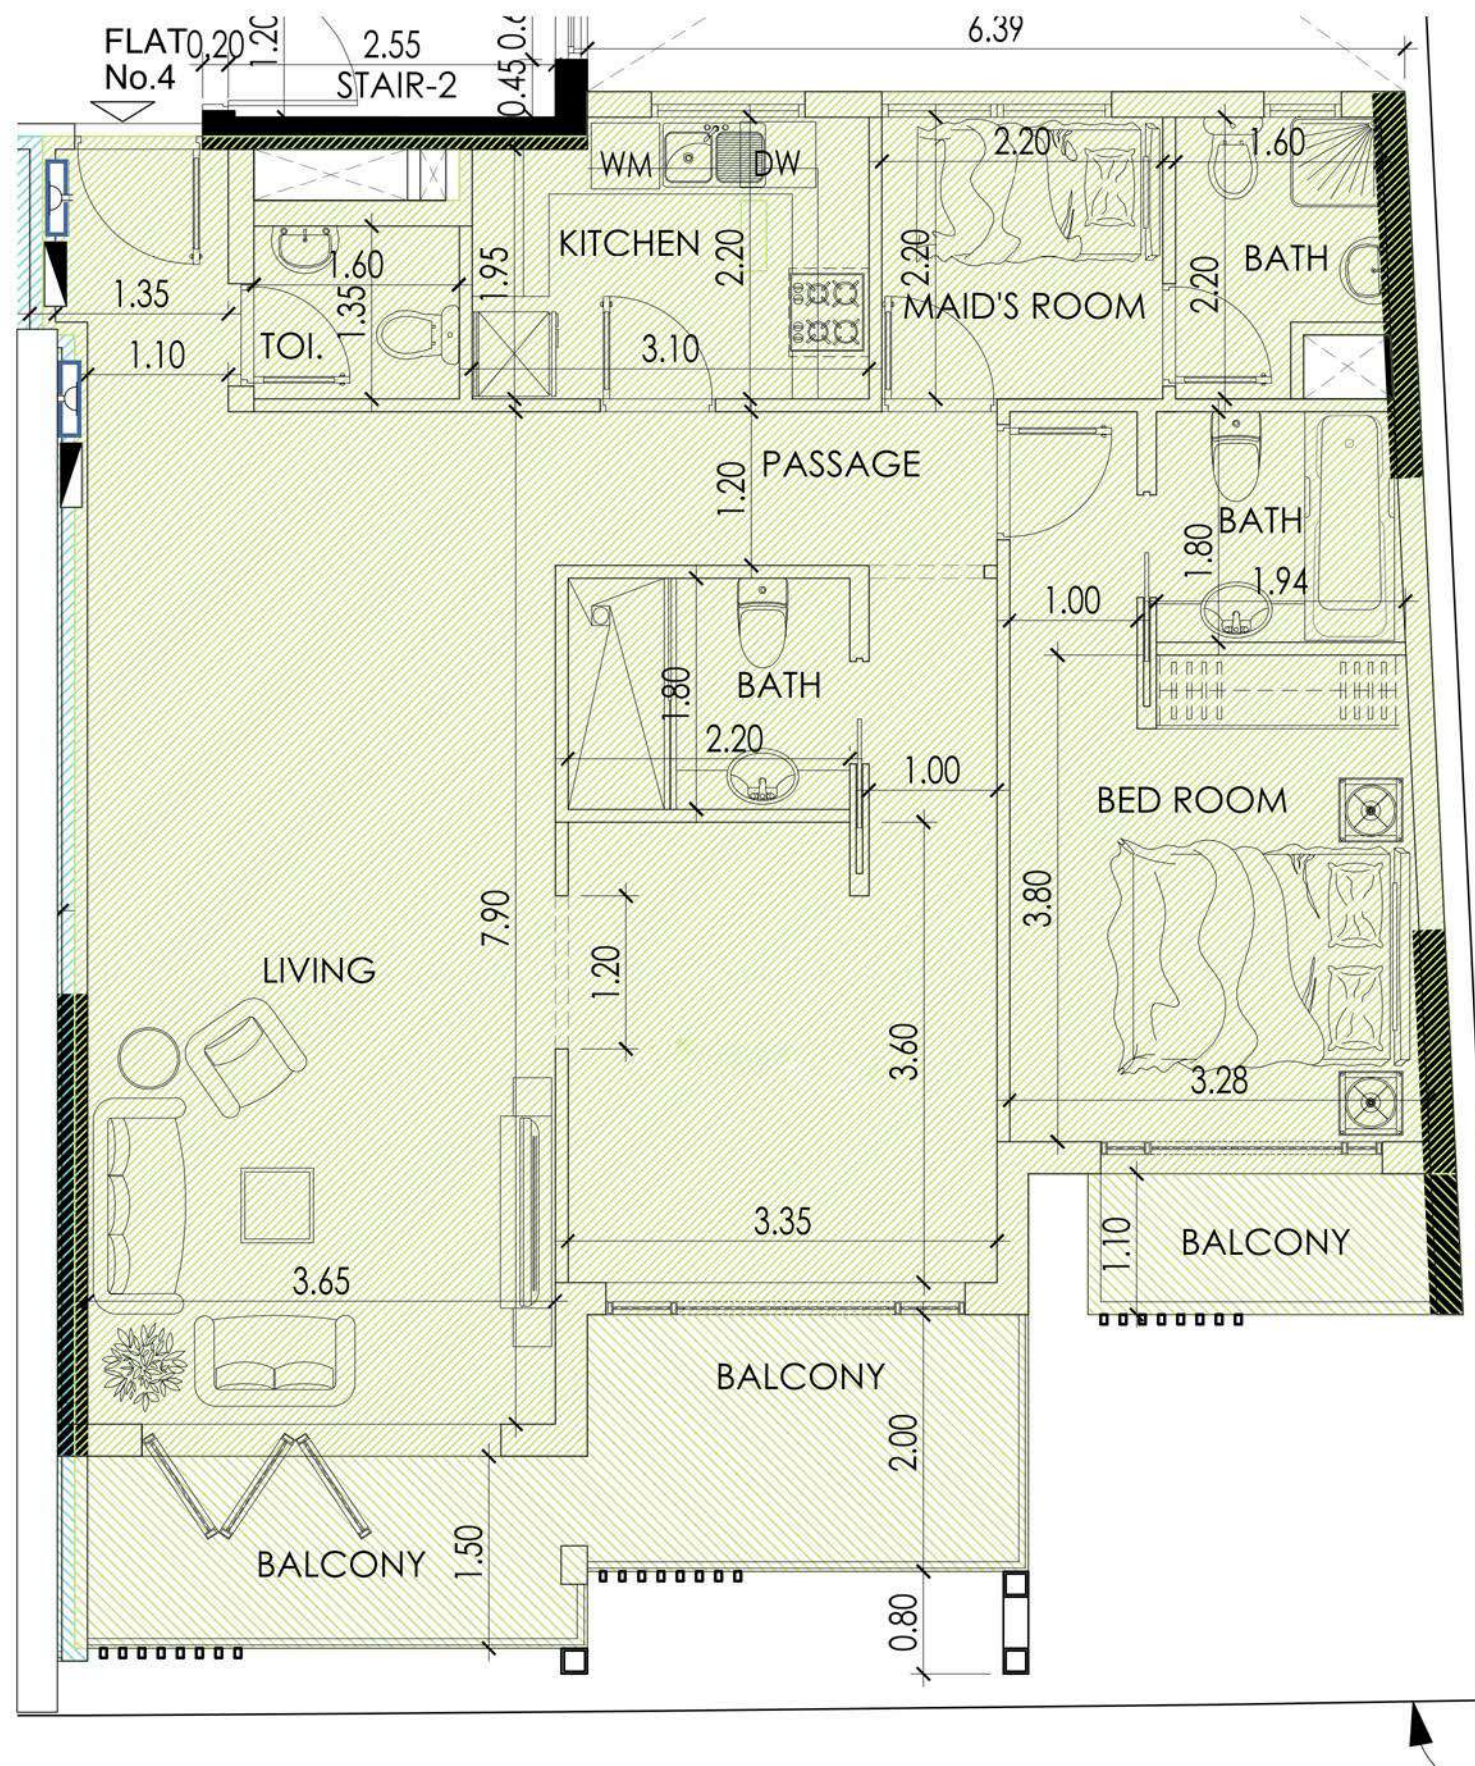

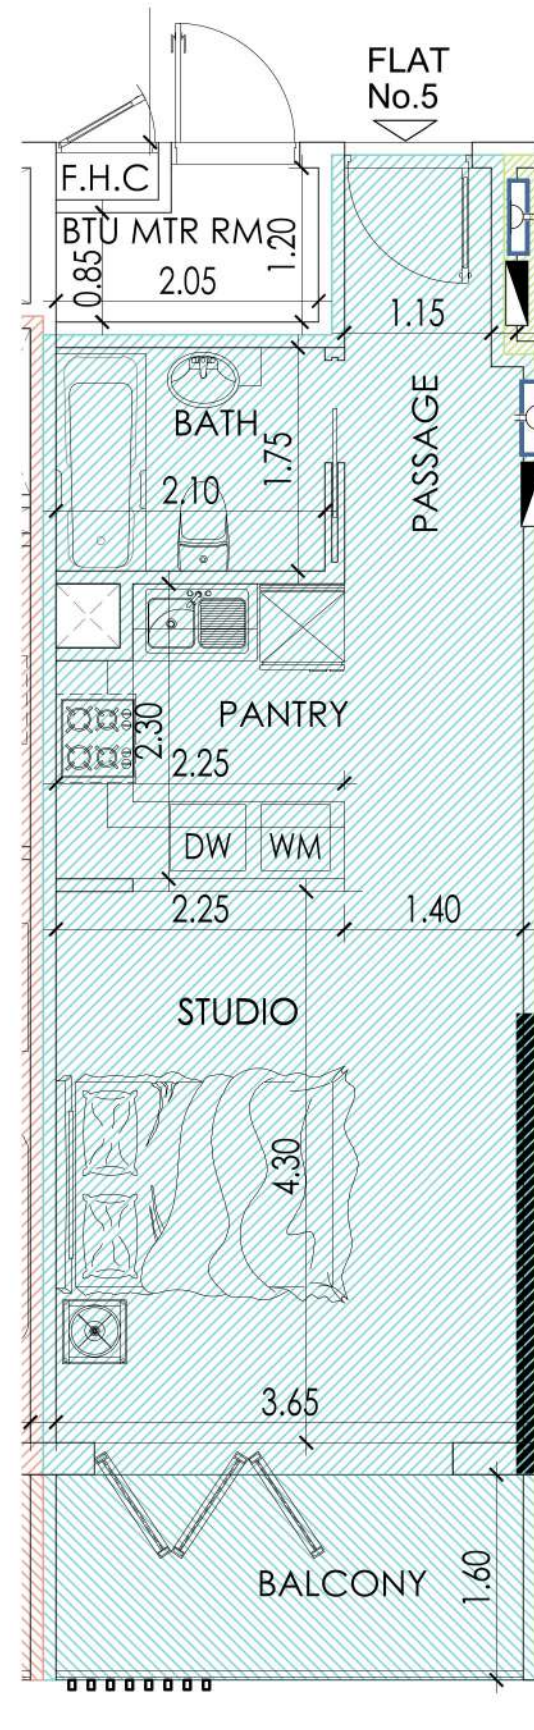


FLAT No. 5 (STUDIO)	35.87 sq.m.	6.17 sq.m.	42.04 sq.m.	452.51 sq.ft.
---------------------	-------------	------------	-------------	---------------

5

PROPOSED G+16 RESIDENTIAL BUILDING

6TH FLOOR PLAN-FLAT-5



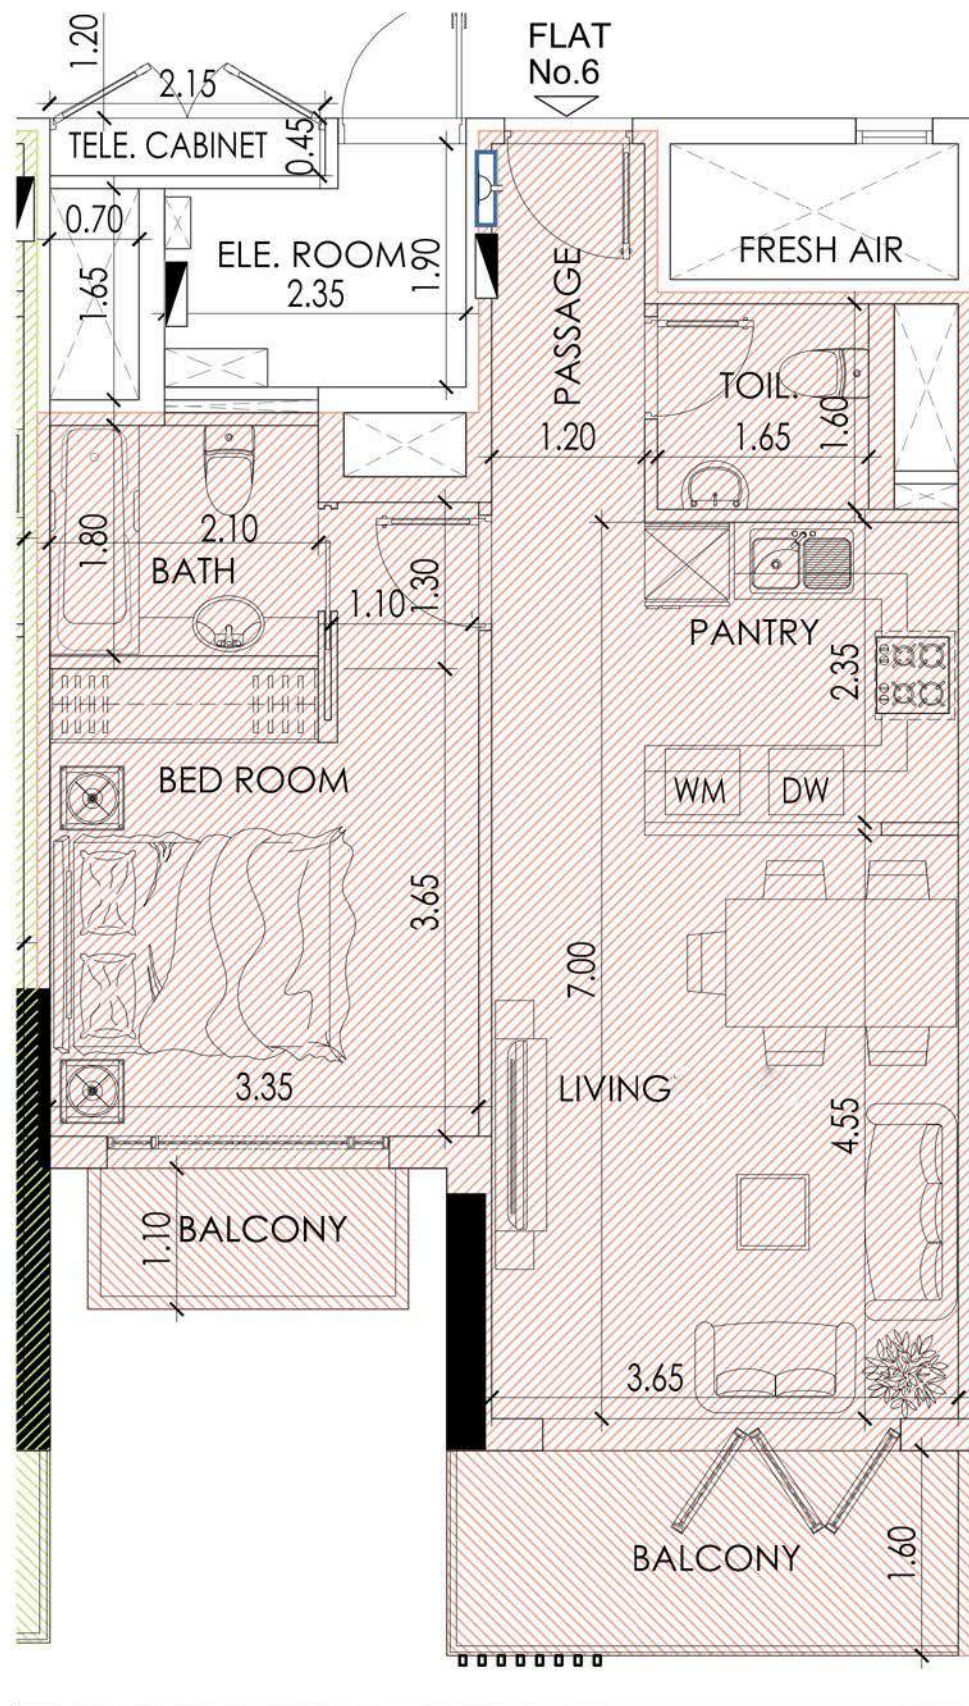


FLAT No. 6 (1 BED ROOM)	56.20 sq.m.	9.31 sq.m.	65.51 sq.m.	705.14 sq.ft.
-------------------------	-------------	------------	-------------	---------------

6

PROPOSED G+16 RESIDENTIAL BUILDING

6TH FLOOR PLAN-FLAT-6



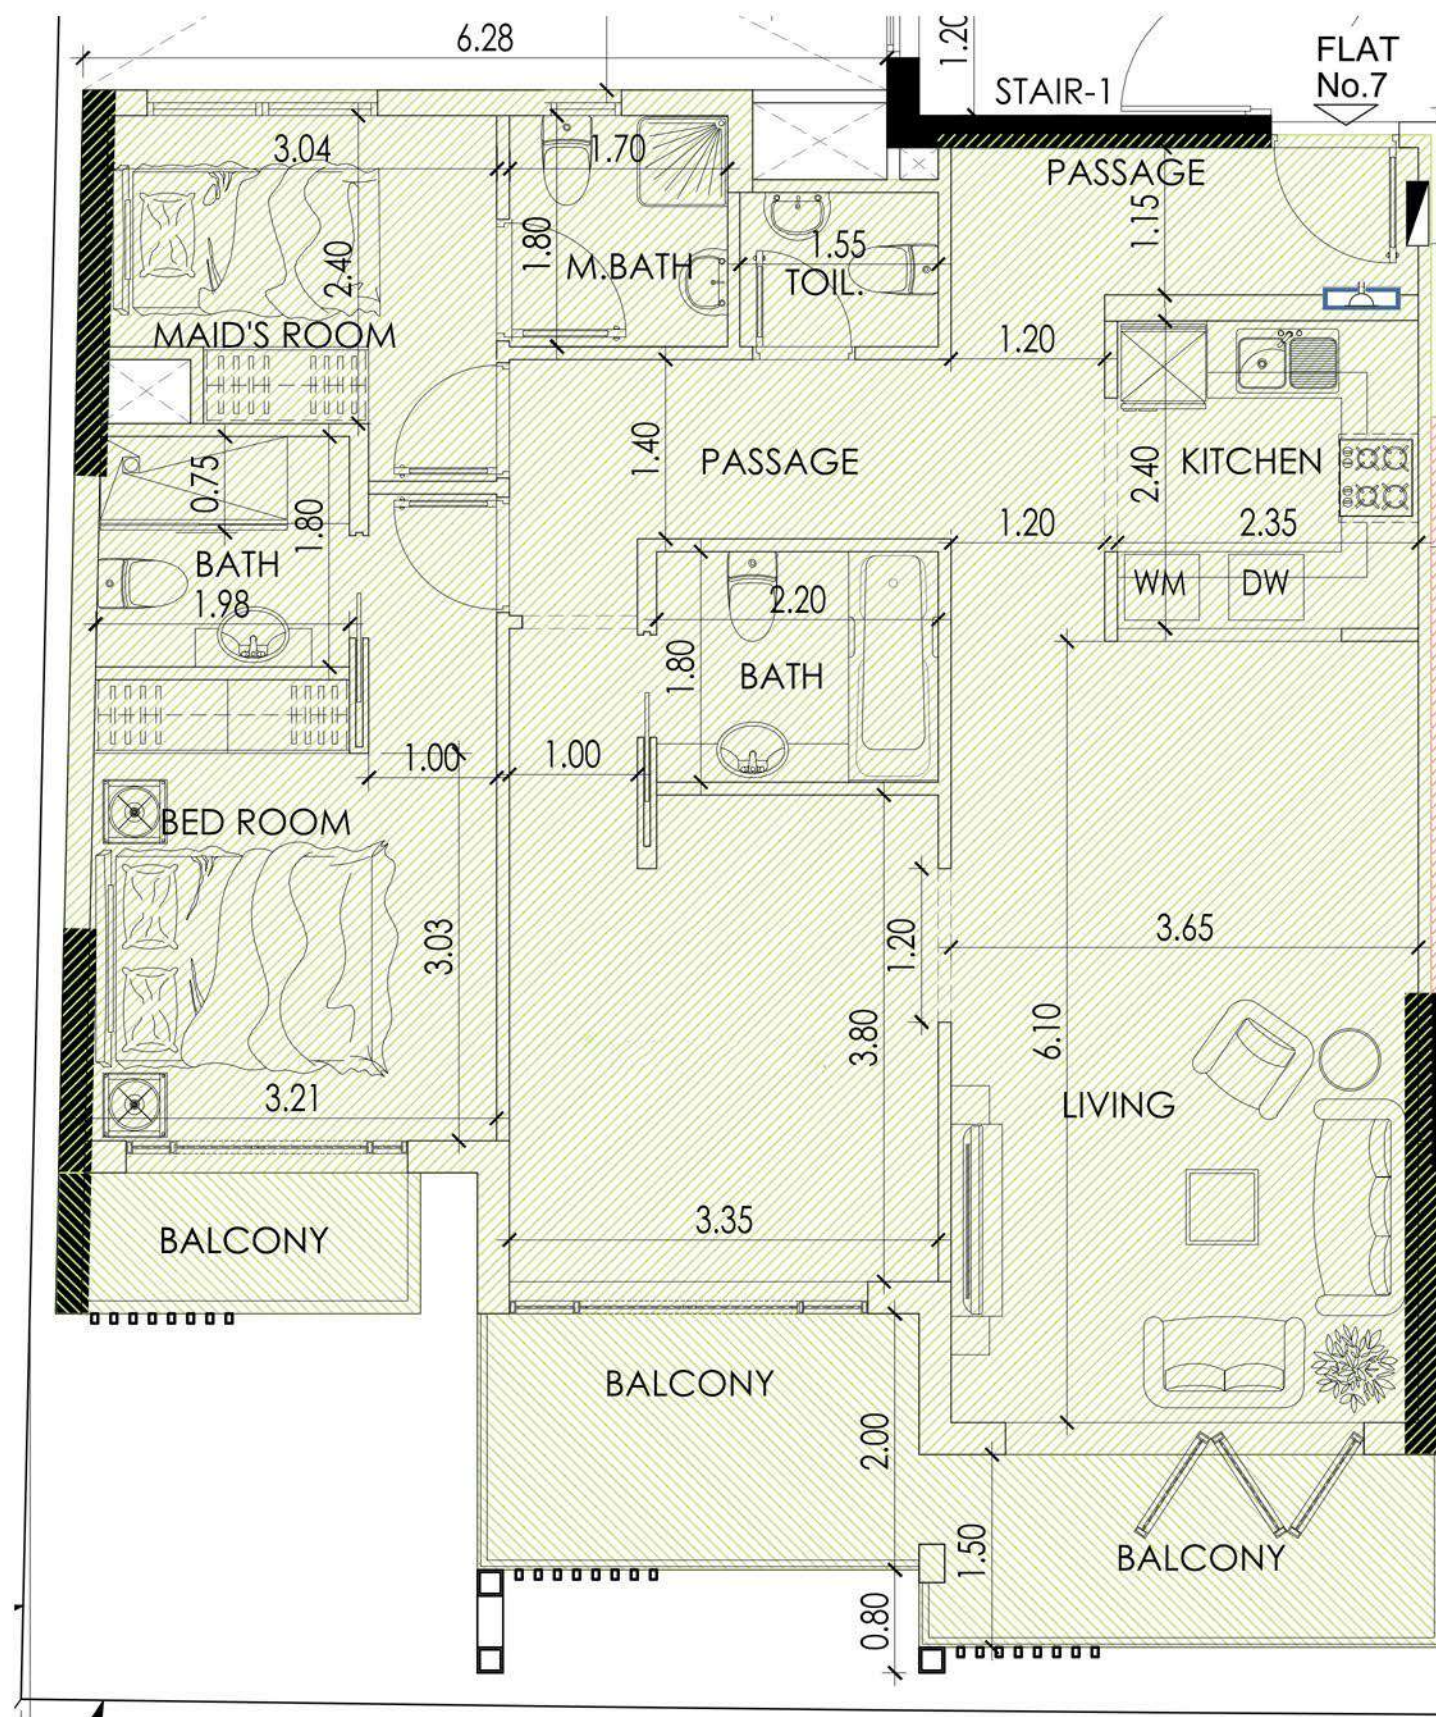


FLAT No. 7 (1 BED+MAID'S ROOM)	99.91 sq.m.	16.17 sq.m.	116.08 sq.m.	1249.47 sq.ft.
--------------------------------	-------------	-------------	--------------	----------------

7


PROPOSED G+16 RESIDENTIAL BUILDING

6TH FLOOR PLAN-FLAT-7




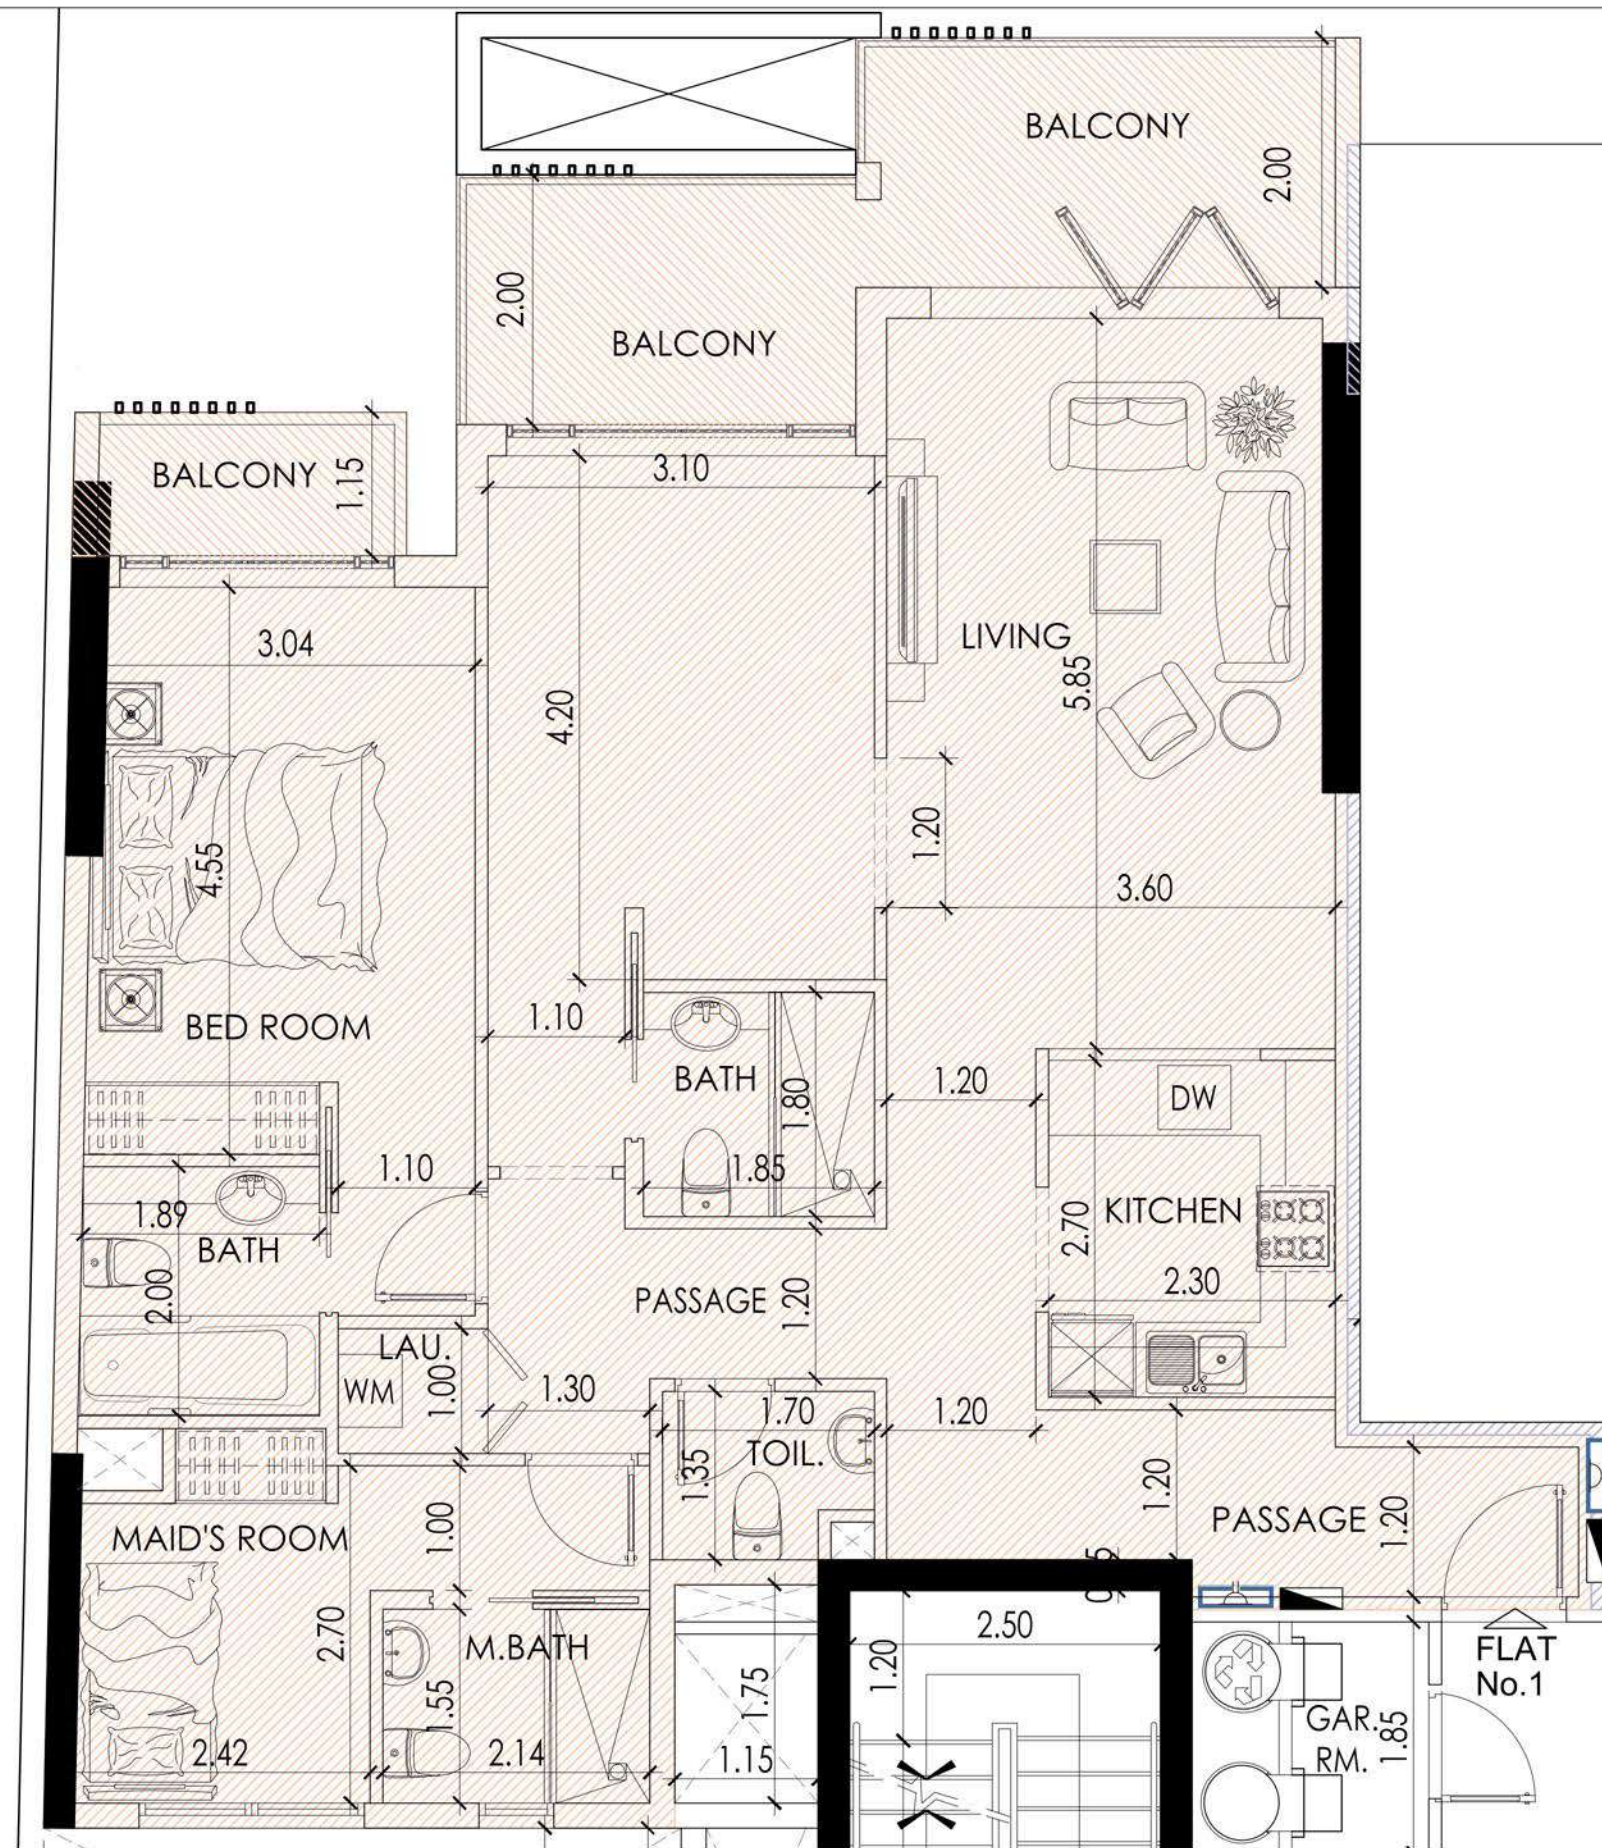


FLAT No. 1 (1 BED+MAID'S ROOM)	109.12 sq.m.	17.46 sq.m.	126.58 sq.m.	1362.49 sq.ft.
--------------------------------	--------------	-------------	--------------	----------------

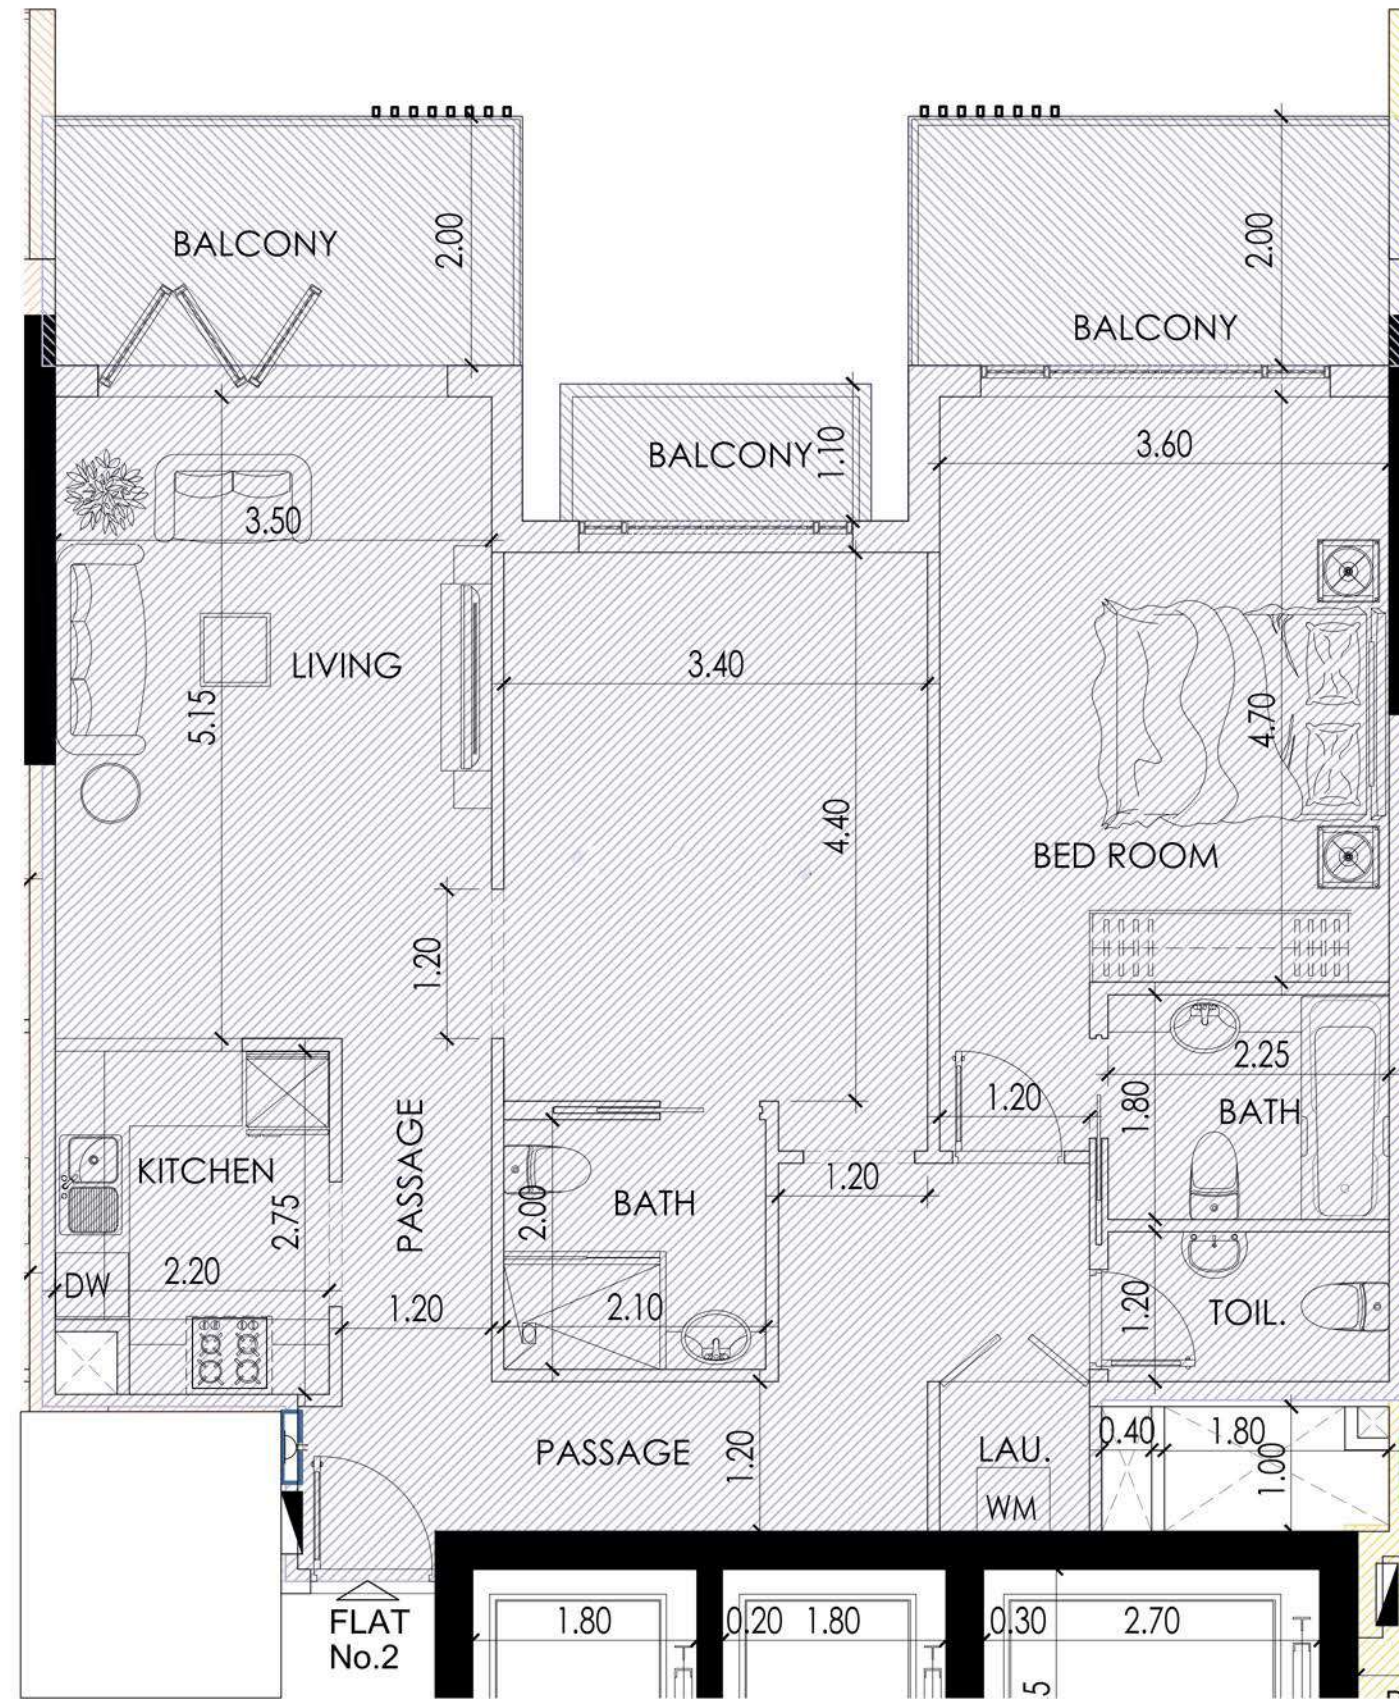


FLAT No. 2 (1 BED ROOM)	94.28 sq.m.	18.40 sq.m.	112.68 sq.m.	1212.88 sq.ft.
-------------------------	-------------	-------------	--------------	----------------

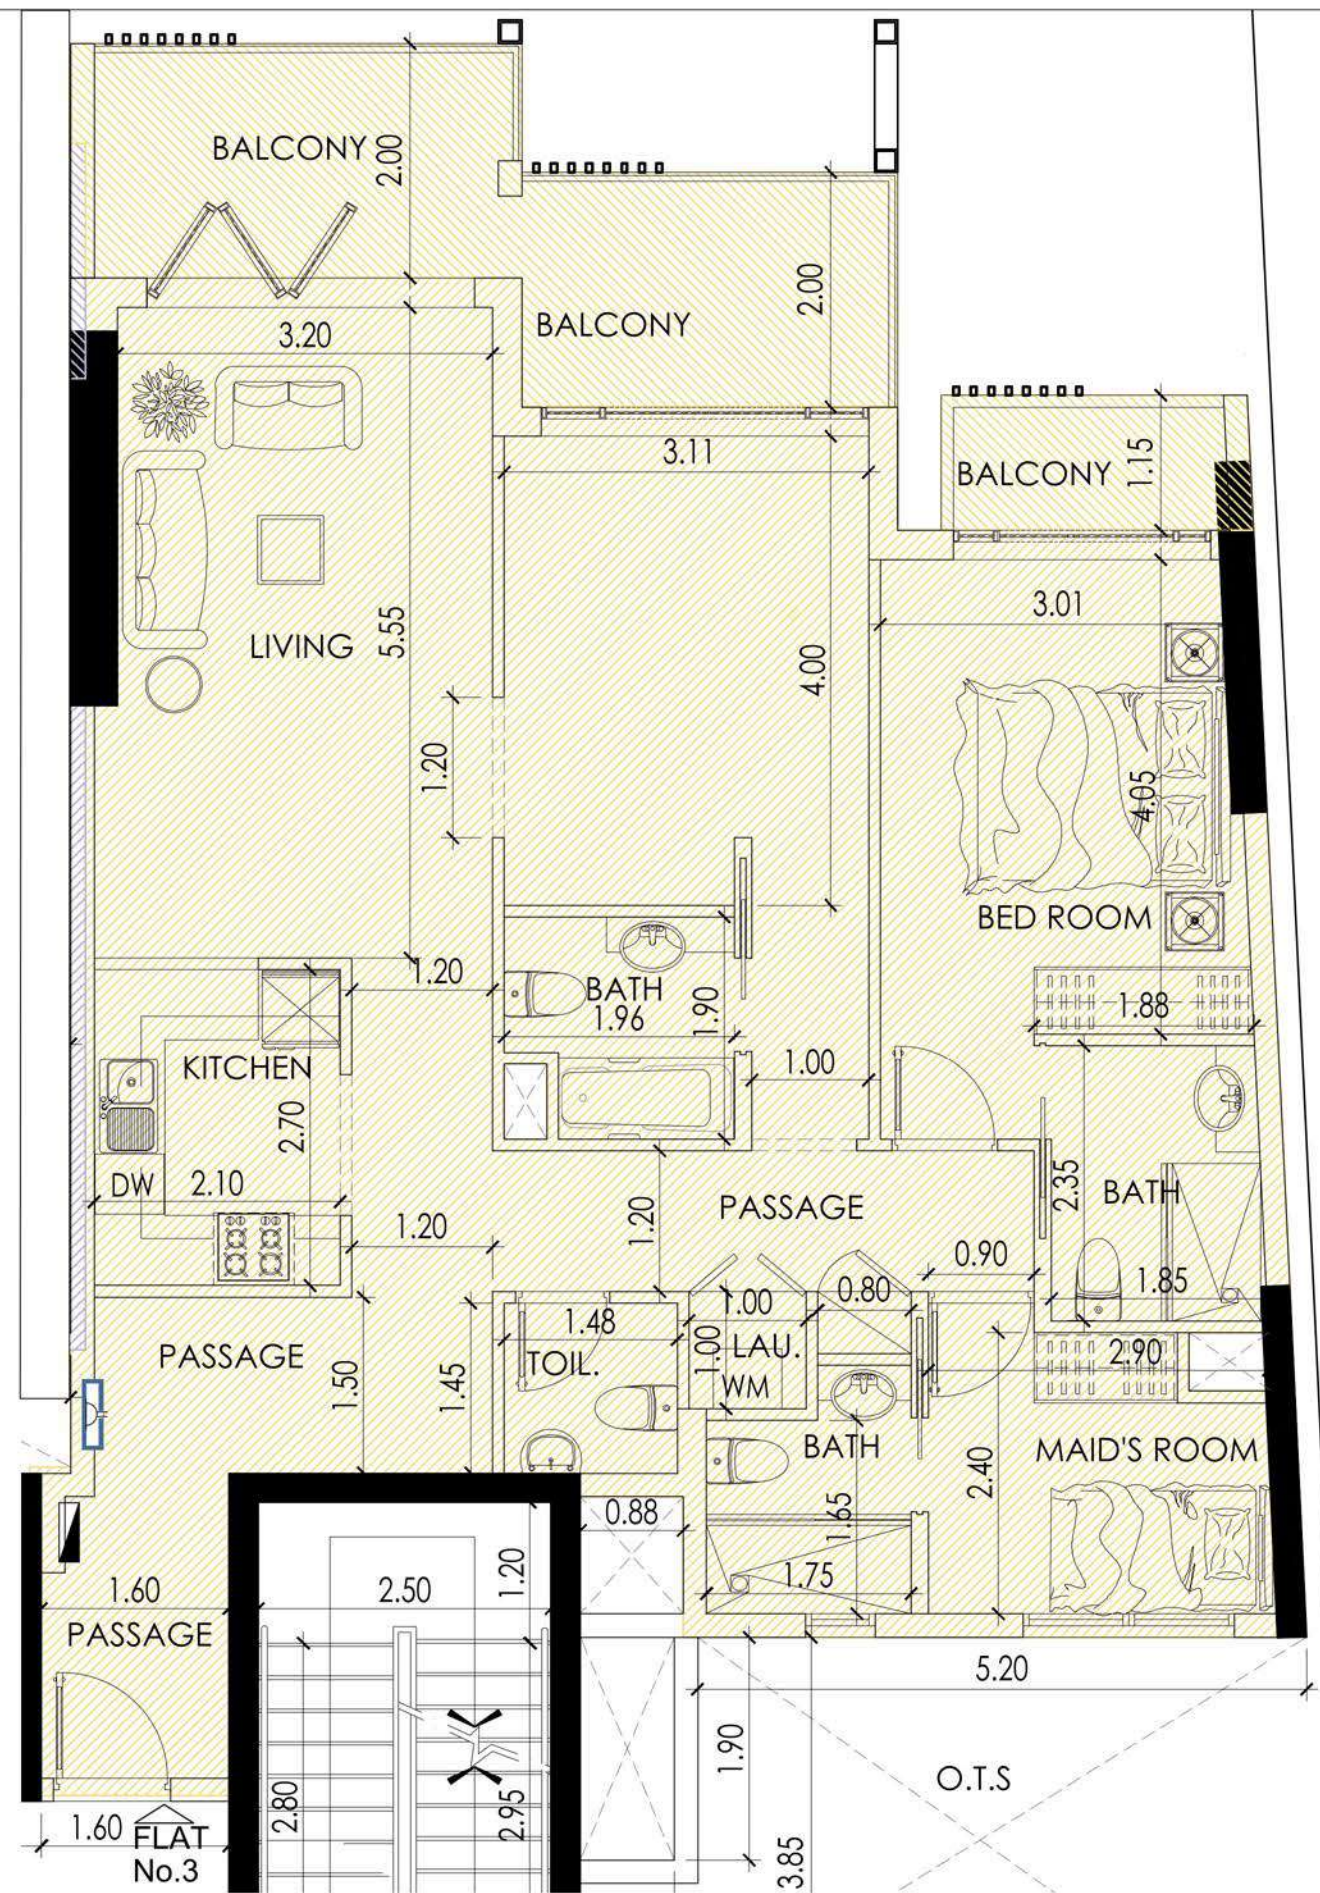


FLAT No. 3 (1 BED+MAID'S ROOM)	105.63 sq.m.	17.02 sq.m.	122.65 sq.m.	1320.19 sq.ft.
--------------------------------	--------------	-------------	--------------	----------------

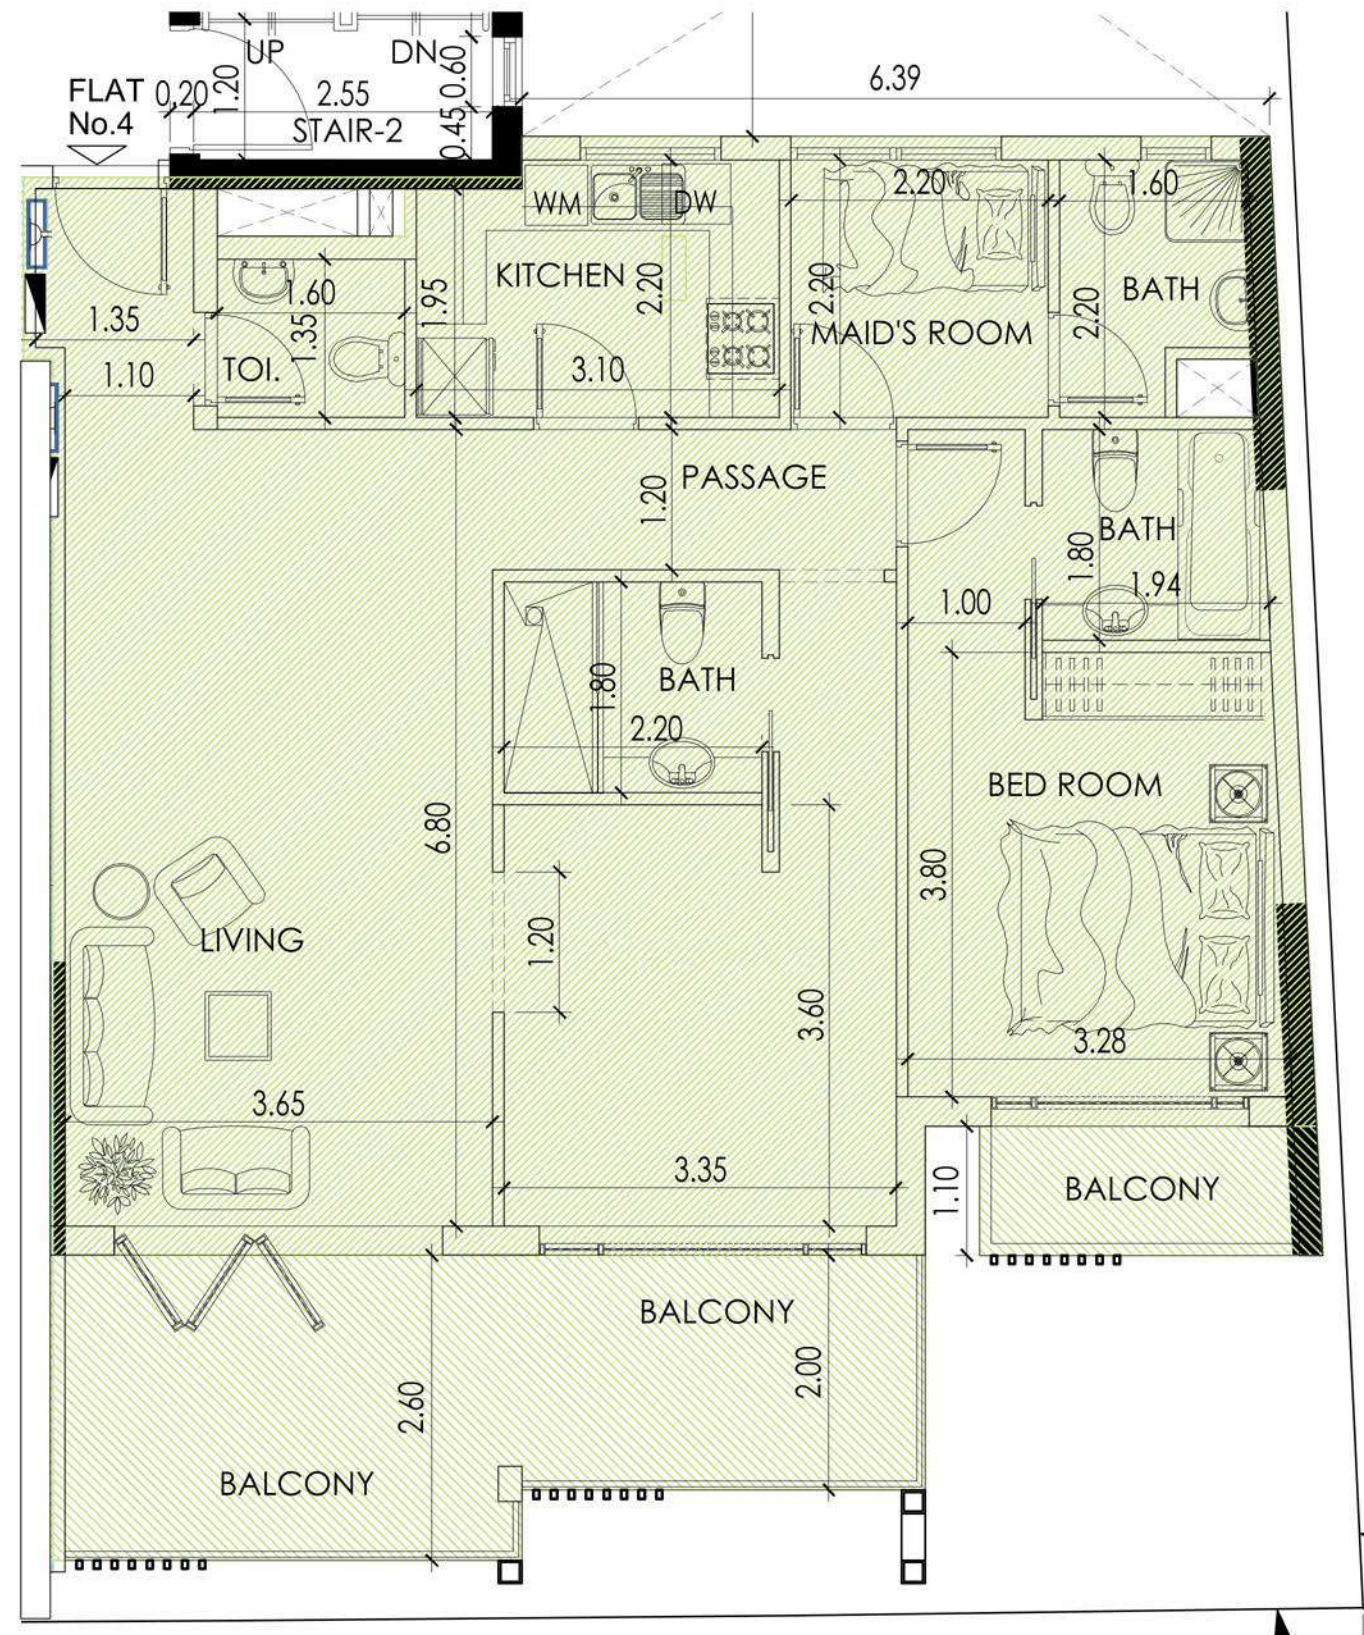


FLAT No. 4 (1 BED+MAID'S ROOM)	95.67 sq.m.	20.50 sq.m.	116.17 sq.m.	1250.44 sq.ft.
--------------------------------	-------------	-------------	--------------	----------------

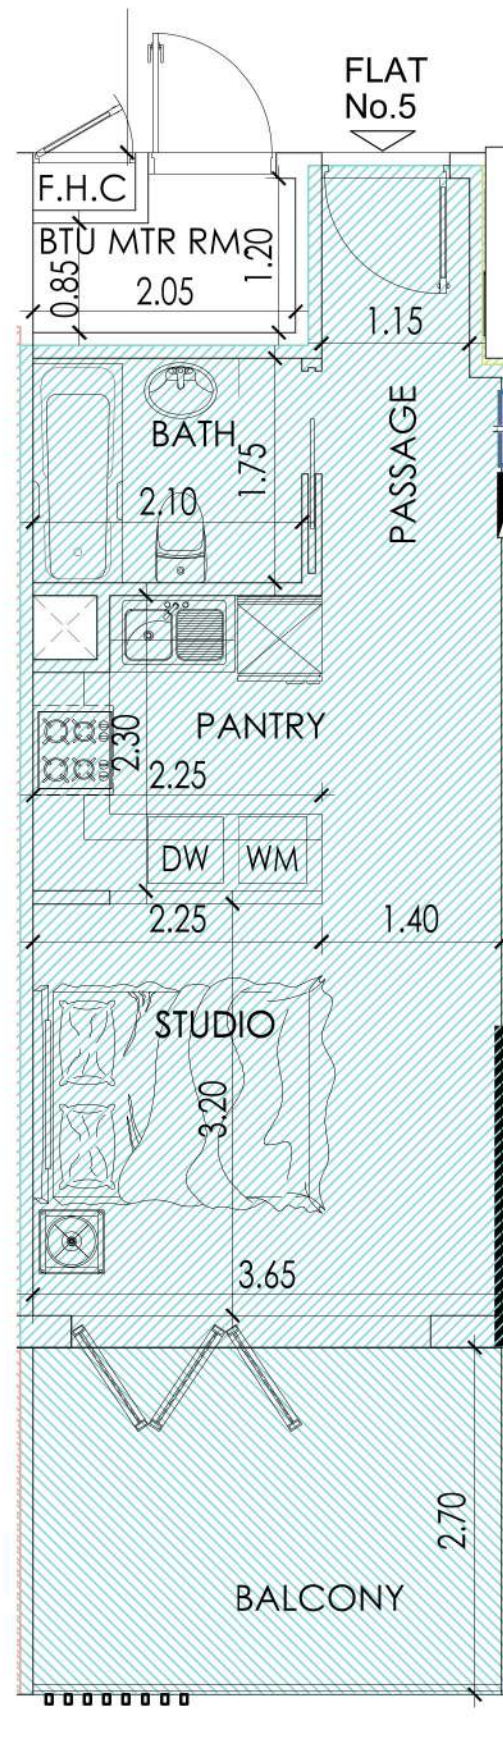

FLAT No. 5 (STUDIO)	31.63 sq.m.	10.47 sq.m.	42.10 sq.m.	453.16 sq.ft.
---------------------	-------------	-------------	-------------	---------------

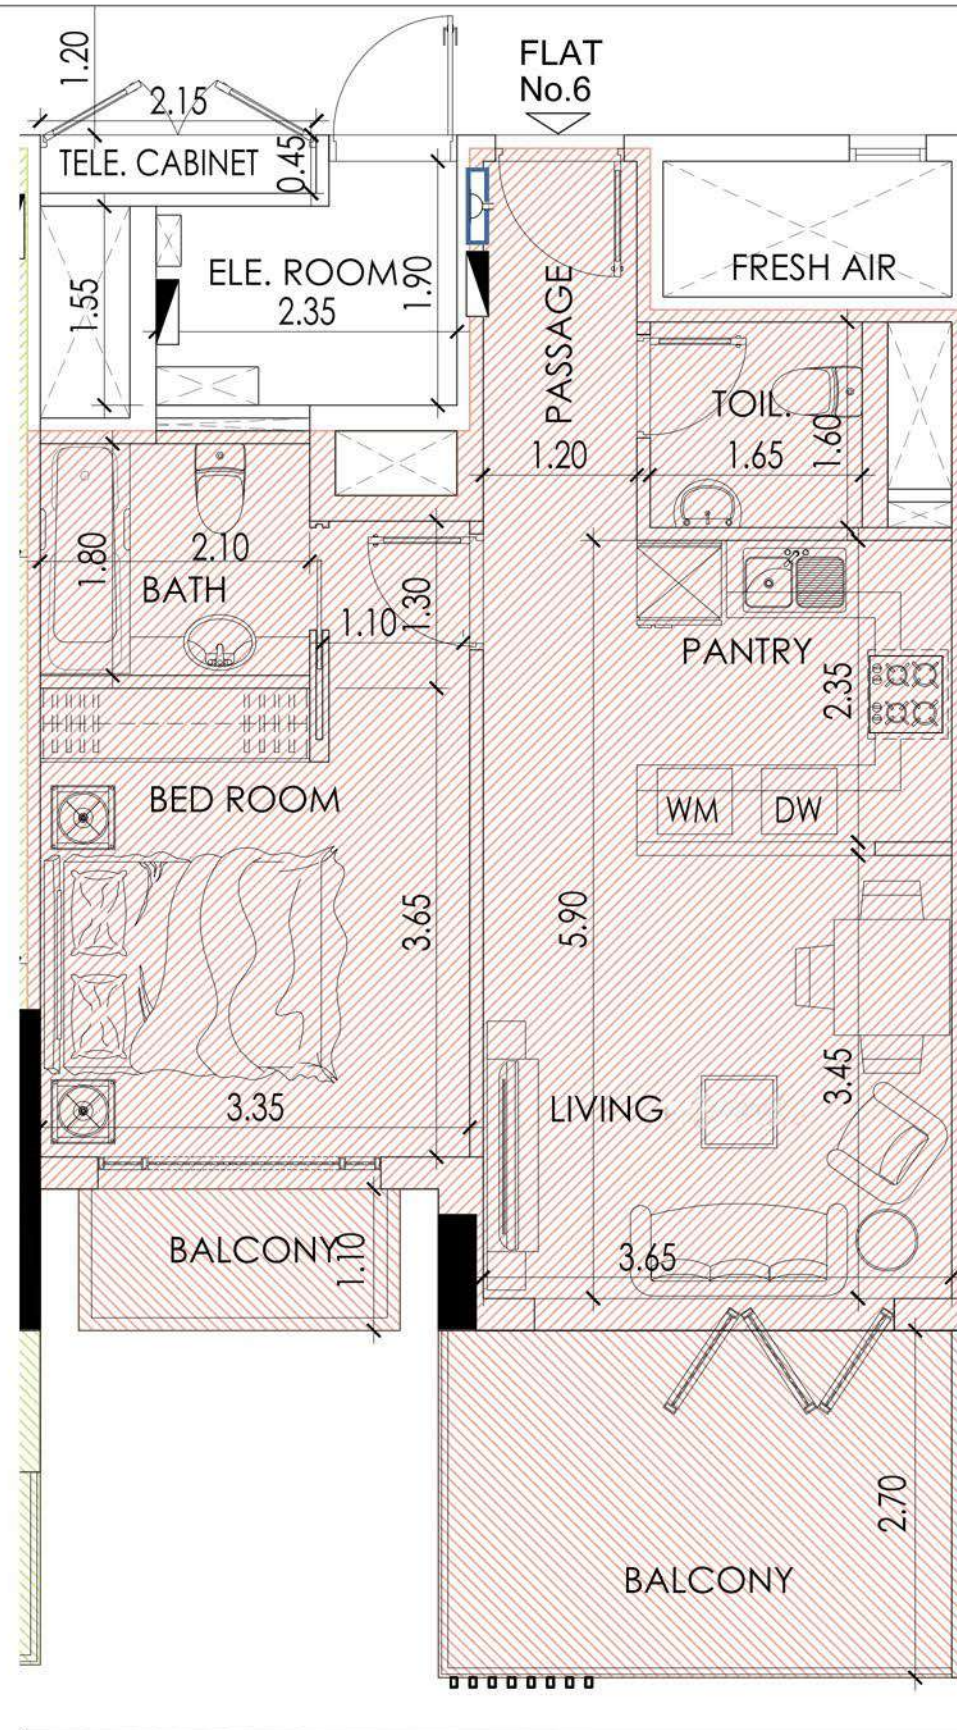

FLAT No. 6 (1 BED ROOM)	51.69 sq.m.	13.82 sq.m.	65.51 sq.m.	705.14 sq.ft.
-------------------------	-------------	-------------	-------------	---------------

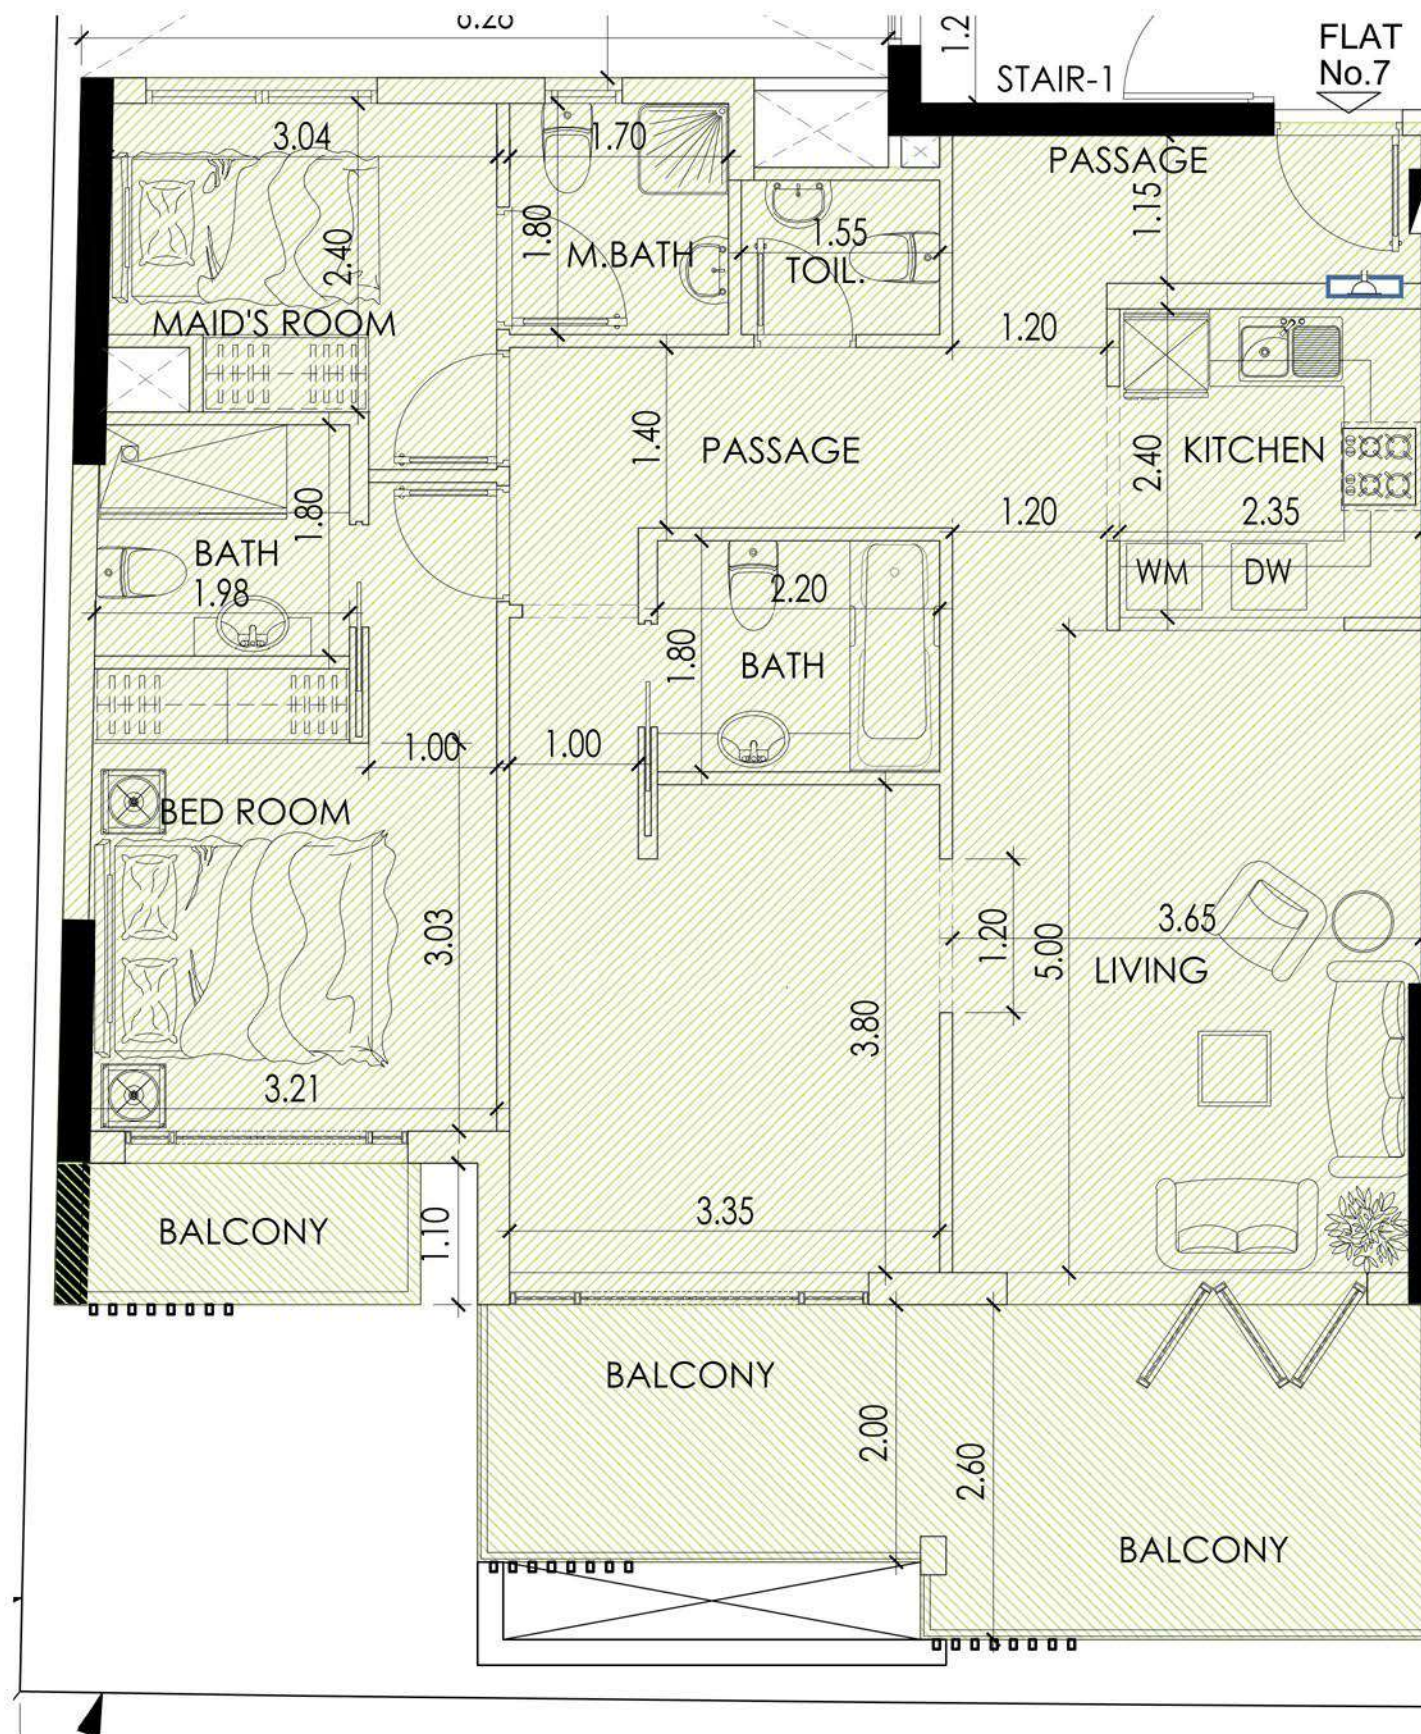

FLAT No. 7 (1 BED+MAID'S ROOM)	95.40 sq.m.	20.69 sq.m.	116.09 sq.m.	1249.58 sq.ft.
--------------------------------	-------------	-------------	--------------	----------------

7

PROPOSED G+16 RESIDENTIAL BUILDING

16TH FLOOR PLAN-FLAT-7



ALBAIT AL DUWALIY
REAL ESTATE DEVELOPMENT LLC