


NORTH DIRECTION

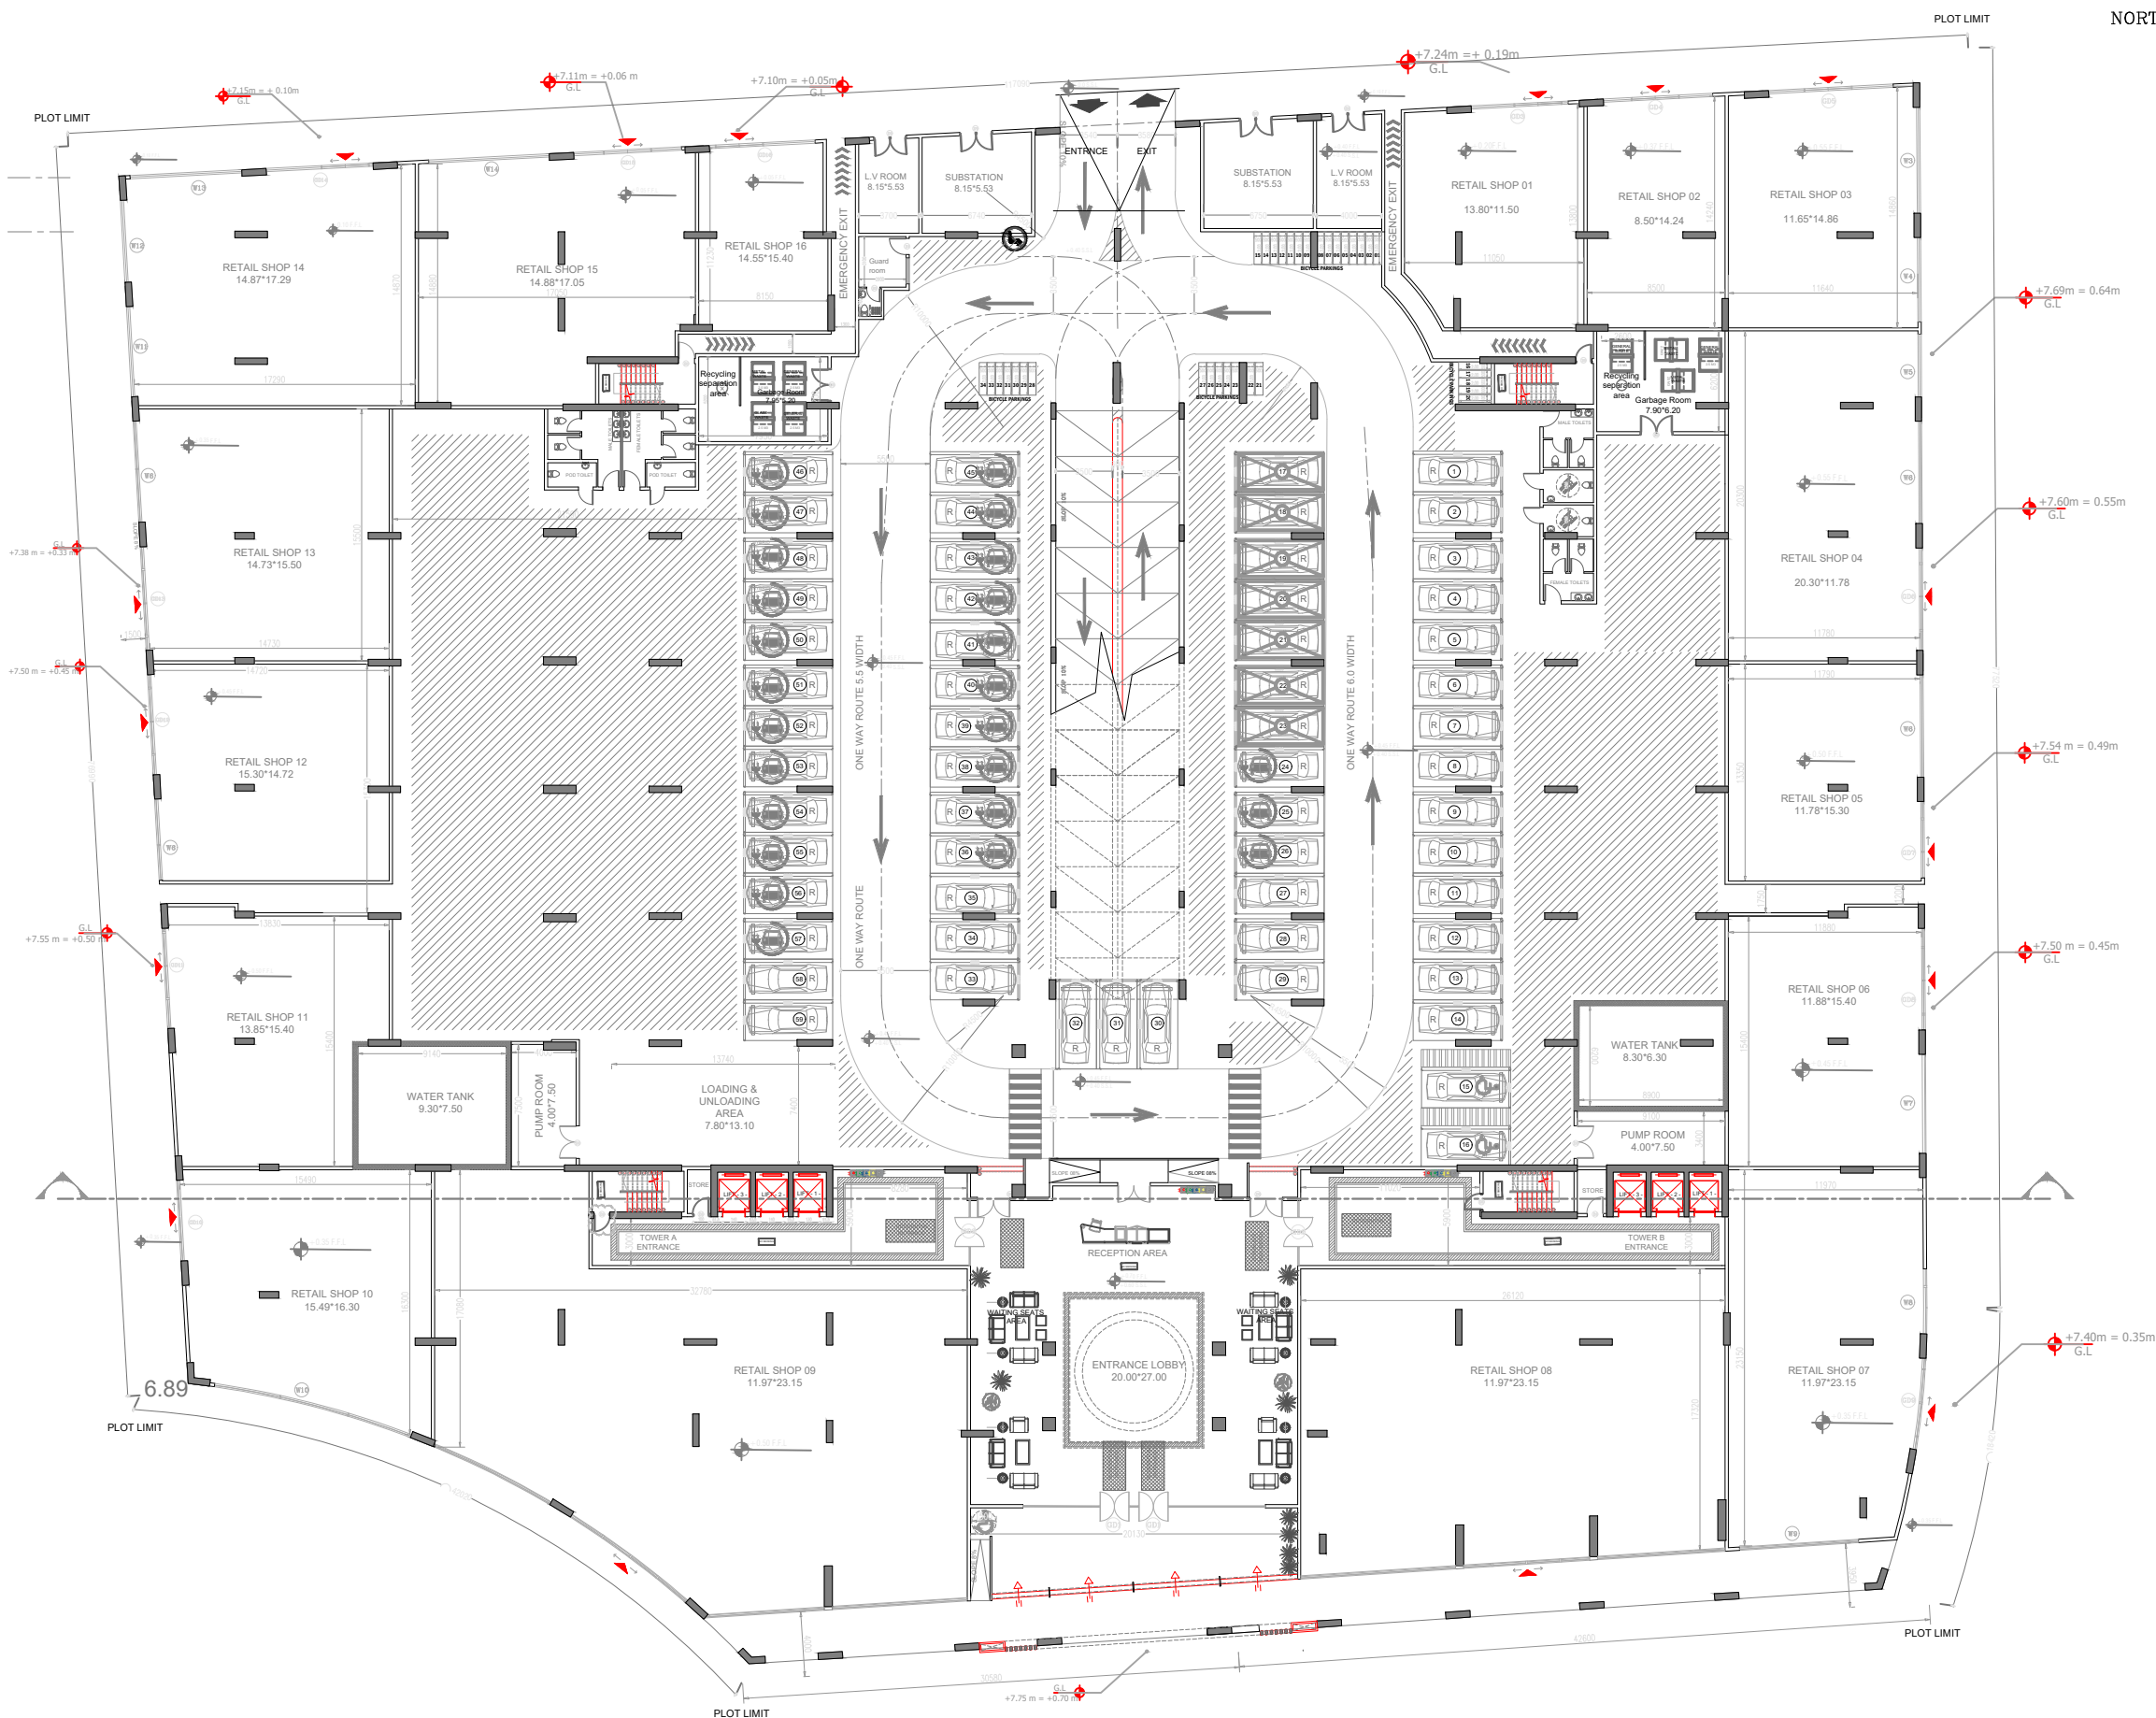

NOTES:

1. ALL DIMENSION ARE IN MILLIMETERS AND ALL LEVELS ARE IN METERS UNLESS OTHERWISE SPECIFIED.
2. THIS DRAWING SHALL BE READ IN CONJUNCTION WITH ALL OTHER RELATED DRAWINGS.
3. ANY DISCREPANCY IN THE DRAWING SHALL BE BRING INTO NOTICE OF THE ENGINEER PRIOR TO THE EXECUTION OF WORK.
4. DO NOT COMMENCE THE WORK UNLESS THE DRAWING IS ISSUED FOR CONSTRUCTION.
5. PROJECT ENGINEERS SHALL CHECK ALL DIMENSIONS, SIZE ETC. BEFORE COMMENCING ANY WORK AT SITE.



REV	DATE	DESCRIPTION	DRAWN	DESIGN	CHECKED

REV CLIENT:
BNH
REAL STATE DEVELOPER

CONSULTANT :



Lamaison Art Engineering Consultancy
Tel : 042243678 Fax :04 2248881
P.O.Box:78918

PROJECT TITLE:
MIX USE BUILDING
GROUND, 2 PODIUM, 10 FLOORS, ROOF

SHEET CONTENT:
GROUND FLOOR PLAN

DRAWN	Eng Omar	DESIGN	Eng.Danwish	CHECKED	ENG.Ahmed
-------	----------	--------	-------------	---------	-----------

PLOT No.	LOCATION #	SCALE:	REV
AFMU050	ALFURJAN	SHEET: A 007	

PROJECT No.:	DWG No.:
--------------	----------

RETAIL PARKING	
HYBRID CAR PARKING	
ELECTRICAL CAR PARKING	
Car Pool Parking	