

AUTHORITY STAMP:

KEY PLAN:

GENERAL NOTES:

1. ALL LEVELS AND PLOT COORDINATES INDICATED ARE IN METERS AND ARE FLOOR FINISH LEVEL OR TOP OF WALL LEVEL UNLESS NOTED OTHERWISE (U.N.O.).

2. DO NOT SCALE THIS DRAWING FOR THE PURPOSE OF MEASUREMENT. REFER WRITTEN DIMENSIONS WHICH ARE IN MILLIMETERS.

3. REFER TO RELEVANT SURVEY STRUCTURAL, BUILDING SERVICES, INTERIORS, LANDSCAPE AND ALL SPECIALIST CONSULTANTS DRAWINGS AND SPECIFICATIONS BEFORE PROCEEDING WITH THE WORKS.

4. DETAIL DRAWINGS SHOWN ARE INDICATIVE OF DESIGN INTENT. CONTRACTOR TO SUBMIT SHOP DRAWINGS AND SAMPLES AS PER SPECIFICATIONS TO DESIGNER'S APPROVAL PRIOR TO CONSTRUCTION OR FABRICATION.

5. CONSTRUCTION MUST CONFORM TO ALL APPLICABLE CODES AND REQUIREMENTS OF STATUTORY AUTHORITIES AS APPLICABLE.

6. THE CONTRACTOR USING DRAWINGS NOT SPECIFICALLY MARKED 'ISSUED FOR CONSTRUCTION' MUST ASSUME FULL RESPONSIBILITY AND BEAR COSTS FOR ANY CORRECTIONS AND DAMAGES RESULTING FROM THE WORK.

7. THE CONTRACTOR SHALL VERIFY THE CONTENT OF THIS DRAWING AND SHALL NOTIFY THE CONSULTANTS IN WRITING OF ANY DEVIANATION OR DISCREPANCY.

8. CORRECTNESS, BUILDABILITY AND STABILITY OF THE CONSTRUCTION SHALL REMAIN SOLE RESPONSIBILITY OF THE CONTRACTOR.

9. THIS DRAWING, THE DESIGNS, AND DETAILS SHOWN ARE THE COPYRIGHT OF STUDIO 360 AND SHALL NOT BE COPIED OR REPRODUCED IN ANY FORM WITHOUT THEIR WRITTEN CONSENT.

10. SITE DATUM FOR +0.00M = +0.00M DMD LVL.

REVISIONS:

NO.	DATE	REV. DESCRIPTION	CHK.	APPR.
00	12.JUNE.2025	PRIMARILY DESIGN	MK	DP

STATUS: PRELIMINARY DESIGN

PROJECT TITLE:

AFC-053B
3B+G+2P+11+R
HOTEL APARTMENTS BUILDING
PLOT NO. A 5911843
ALFURJAN, JABAL ALI FIRST - 591

OWNER/ DEVELOPER:

AZIZI DEVELOPMENTS L.L.C
SHEIKH ZAYED ROAD,
DUBAI, UAE
P.O. BOX 121585
TEL: +971 4 232 3440
FAX: +971 4 232 9162
WEBSITE: www.azizidevelopments.com


LEAD CONSULTANT:

AL HUDAIBA AWARDS BLDG.,
BLOCK-A, 4TH FLOOR,
JUMEIRAH ROAD,
DUBAI, UAE
P.O. BOX 191801
TEL: +971 4 226 5154
FAX: +971 4 226 5162
WEBSITE: www.360design.com

DRAWN: MQ	SCALE: 1 : 150
REVIEWED: MC	DATE: 12.JUN.2025
APPROVED: DP	DM: AM

DWG. TITLE: SETTING OUT PLAN

SHEET. NO. 360-AV.LR0XX-DWG-OA-AR-090	REV. NO. 00
---	-----------------------

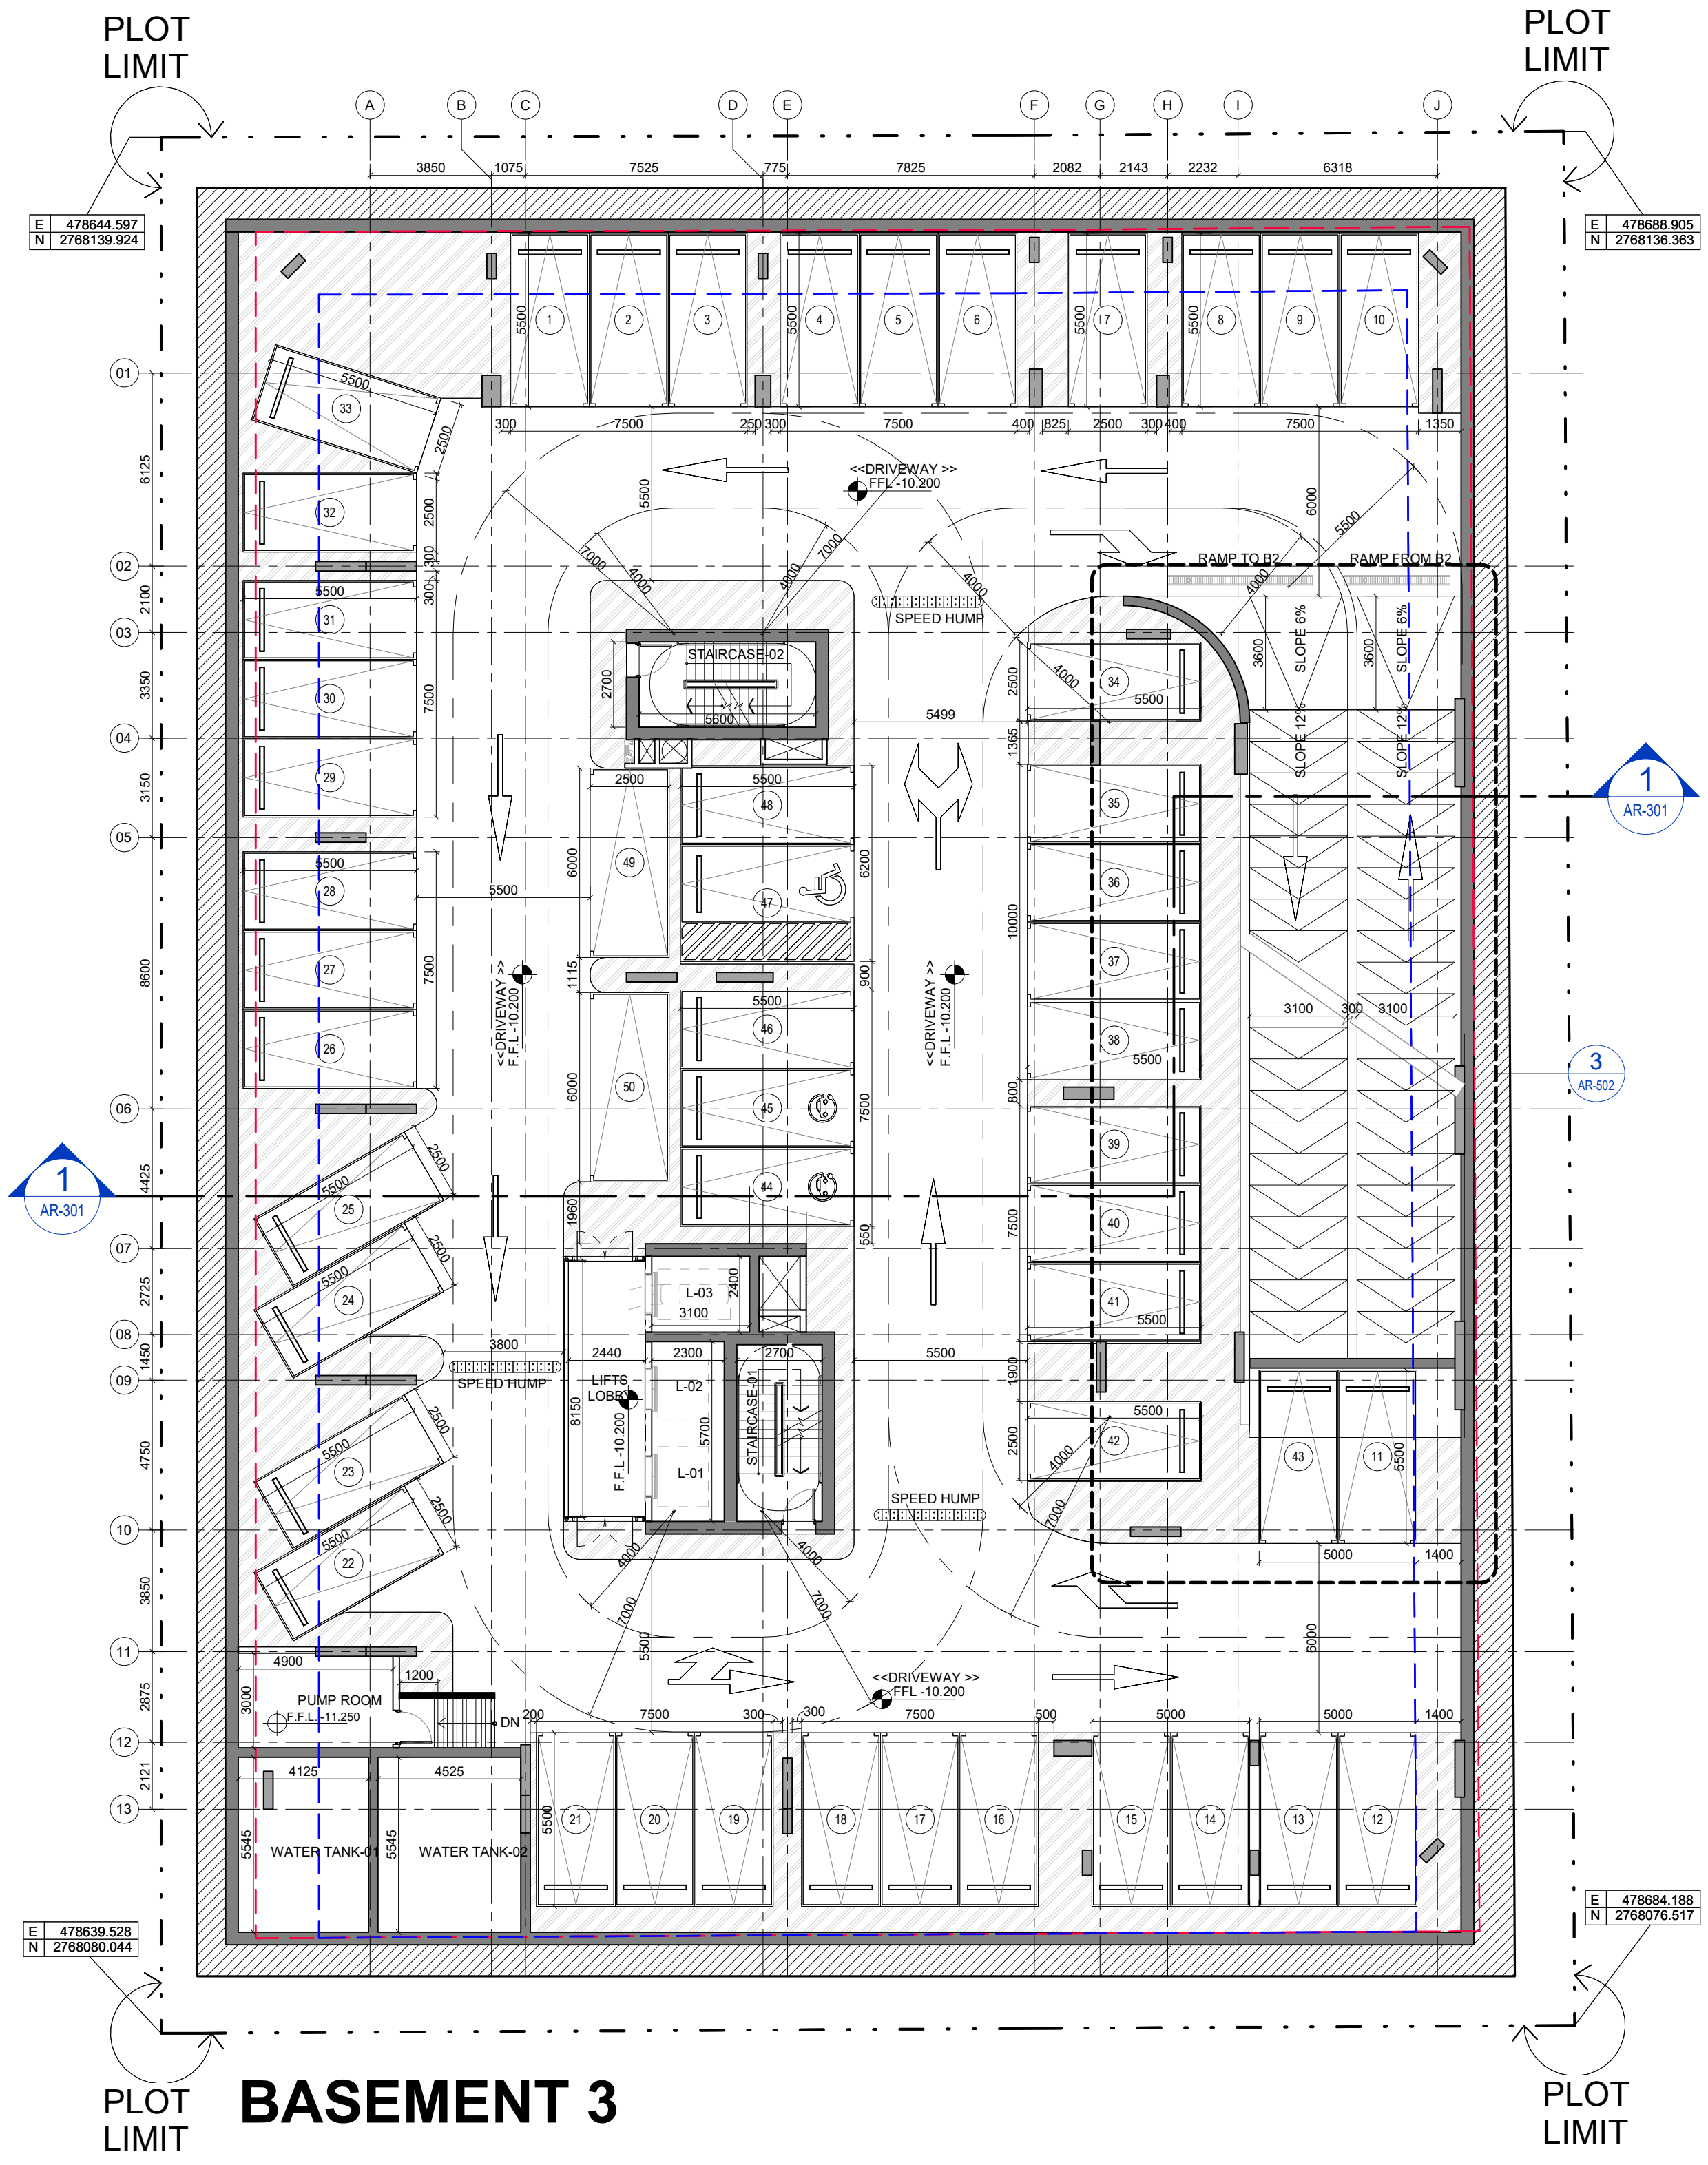

BASEMENT 3

1 BASEMENT 03 FLOOR PLAN
AR-001 SCALE: 1 : 150

AUTHORITY STAMP:

KEY PLAN:

GENERAL NOTES:

- ALL LEVELS AND PLOT COORDINATES INDICATED ARE IN METERS AND ARE FLOOR FINISH LEVEL OR TOP OF WALL LEVEL UNLESS NOTED OTHERWISE (U.N.O.)
- DO NOT SCALE THIS DRAWING FOR THE PURPOSE OF MEASUREMENT. REFER WRITTEN DIMENSIONS WHICH ARE IN MILLIMETERS.
- REFER TO RELEVANT SURVEY, STRUCTURAL, BUILDING SERVICES, INTERIORS, LANDSCAPE AND ALL SPECIALIST CONSULTANTS DRAWINGS AND SPECIFICATIONS BEFORE PROCEEDING WITH THE WORKS.
- DETAIL DRAWINGS SHOWN ARE INDICATIVE OF DESIGN INTENT. CONTRACTOR TO SUBMIT SHOP DRAWINGS AND SAMPLES AS PER SPECIFICATIONS TO DESIGNER'S APPROVAL PRIOR TO CONSTRUCTION OR FABRICATION.
- CONSTRUCTION MUST CONFORM TO ALL APPLICABLE CODES AND REQUIREMENTS OF STATUTORY AUTHORITIES AS APPLICABLE.
- THE CONTRACTOR USING DRAWINGS NOT SPECIFICALLY MARKED 'ISSUED FOR CONSTRUCTION' MUST ASSUME FULL RESPONSIBILITY AND BEAR COSTS FOR ANY CORRECTIONS AND DAMAGES RESULTING FROM THE WORK.
- THE CONTRACTOR SHALL VERIFY THE CONTENT OF THIS DRAWING AND SHALL NOTIFY THE CONSULTANTS IN WRITING OF ANY DEVIATION OR DISCREPANCY.
- CORRECTNESS, BUILDABILITY AND STABILITY OF THE CONSTRUCTION SHALL REMAIN SOLE RESPONSIBILITY OF THE CONTRACTOR.
- THIS DRAWING, THE DESIGNS, AND DETAILS SHOWN ARE THE COPYRIGHT OF STUDIO 360 AND SHALL NOT BE COPIED OR REPRODUCED IN ANY FORM WITHOUT THEIR WRITTEN CONSENT.
- SITE DATUM FOR +0.00M = +0.00M DMD LVL.

REVISIONS:

NO.	DATE	REV. DESCRIPTION	CHK.	APPR.
00	12.JUNE.2025	PRIMARILY DESIGN	MK	DP

STATUS: **PRELIMINARY DESIGN**

PROJECT TITLE:

AFC-053B
3B+G+2P+11+R
HOTEL APARTMENTS BUILDING
PLOT NO. A 5911843
ALFURJAN, JABAL ALI FIRST - 591

OWNER/ DEVELOPER:

AZIZI
AZIZI DEVELOPMENTS L.L.C
SHEIKH ZAYED ROAD,
DUBAI, UAE
P.O. BOX 121360
TEL: +971 4 332 8100
FAX: +971 4 332 8102
WEBSITE: www.azizi.ae

LEAD CONSULTANT:

STUDIO 360
AL HUDAIBA AWARDS BLDG.,
BLOCK A, 4TH FLOOR,
JUMEIRAH ROAD,
DUBAI, UAE
P.O. BOX 191020
TEL: +971 4 325 5154
FAX: +971 4 325 5152
WEBSITE: www.studio360.ae


DRAWN: MQ	SCALE: 1 : 150
REVIEWED: MC	DATE: 12.JUN.2025
APPROVED: DP	DM: AM

DWG. TITLE:

BASEMENT 03

SHEET. NO. 360-AV.LR0XX-DWG-OA-AR-091	REV. NO. 00
--	------------------------------


File Path: C:\Users\Medina.Basak\Documents\360-1146_AFC053B-ARC-PD-QA-RVT-0001-DETACHED_Medina.Basak\SRLL.rvt

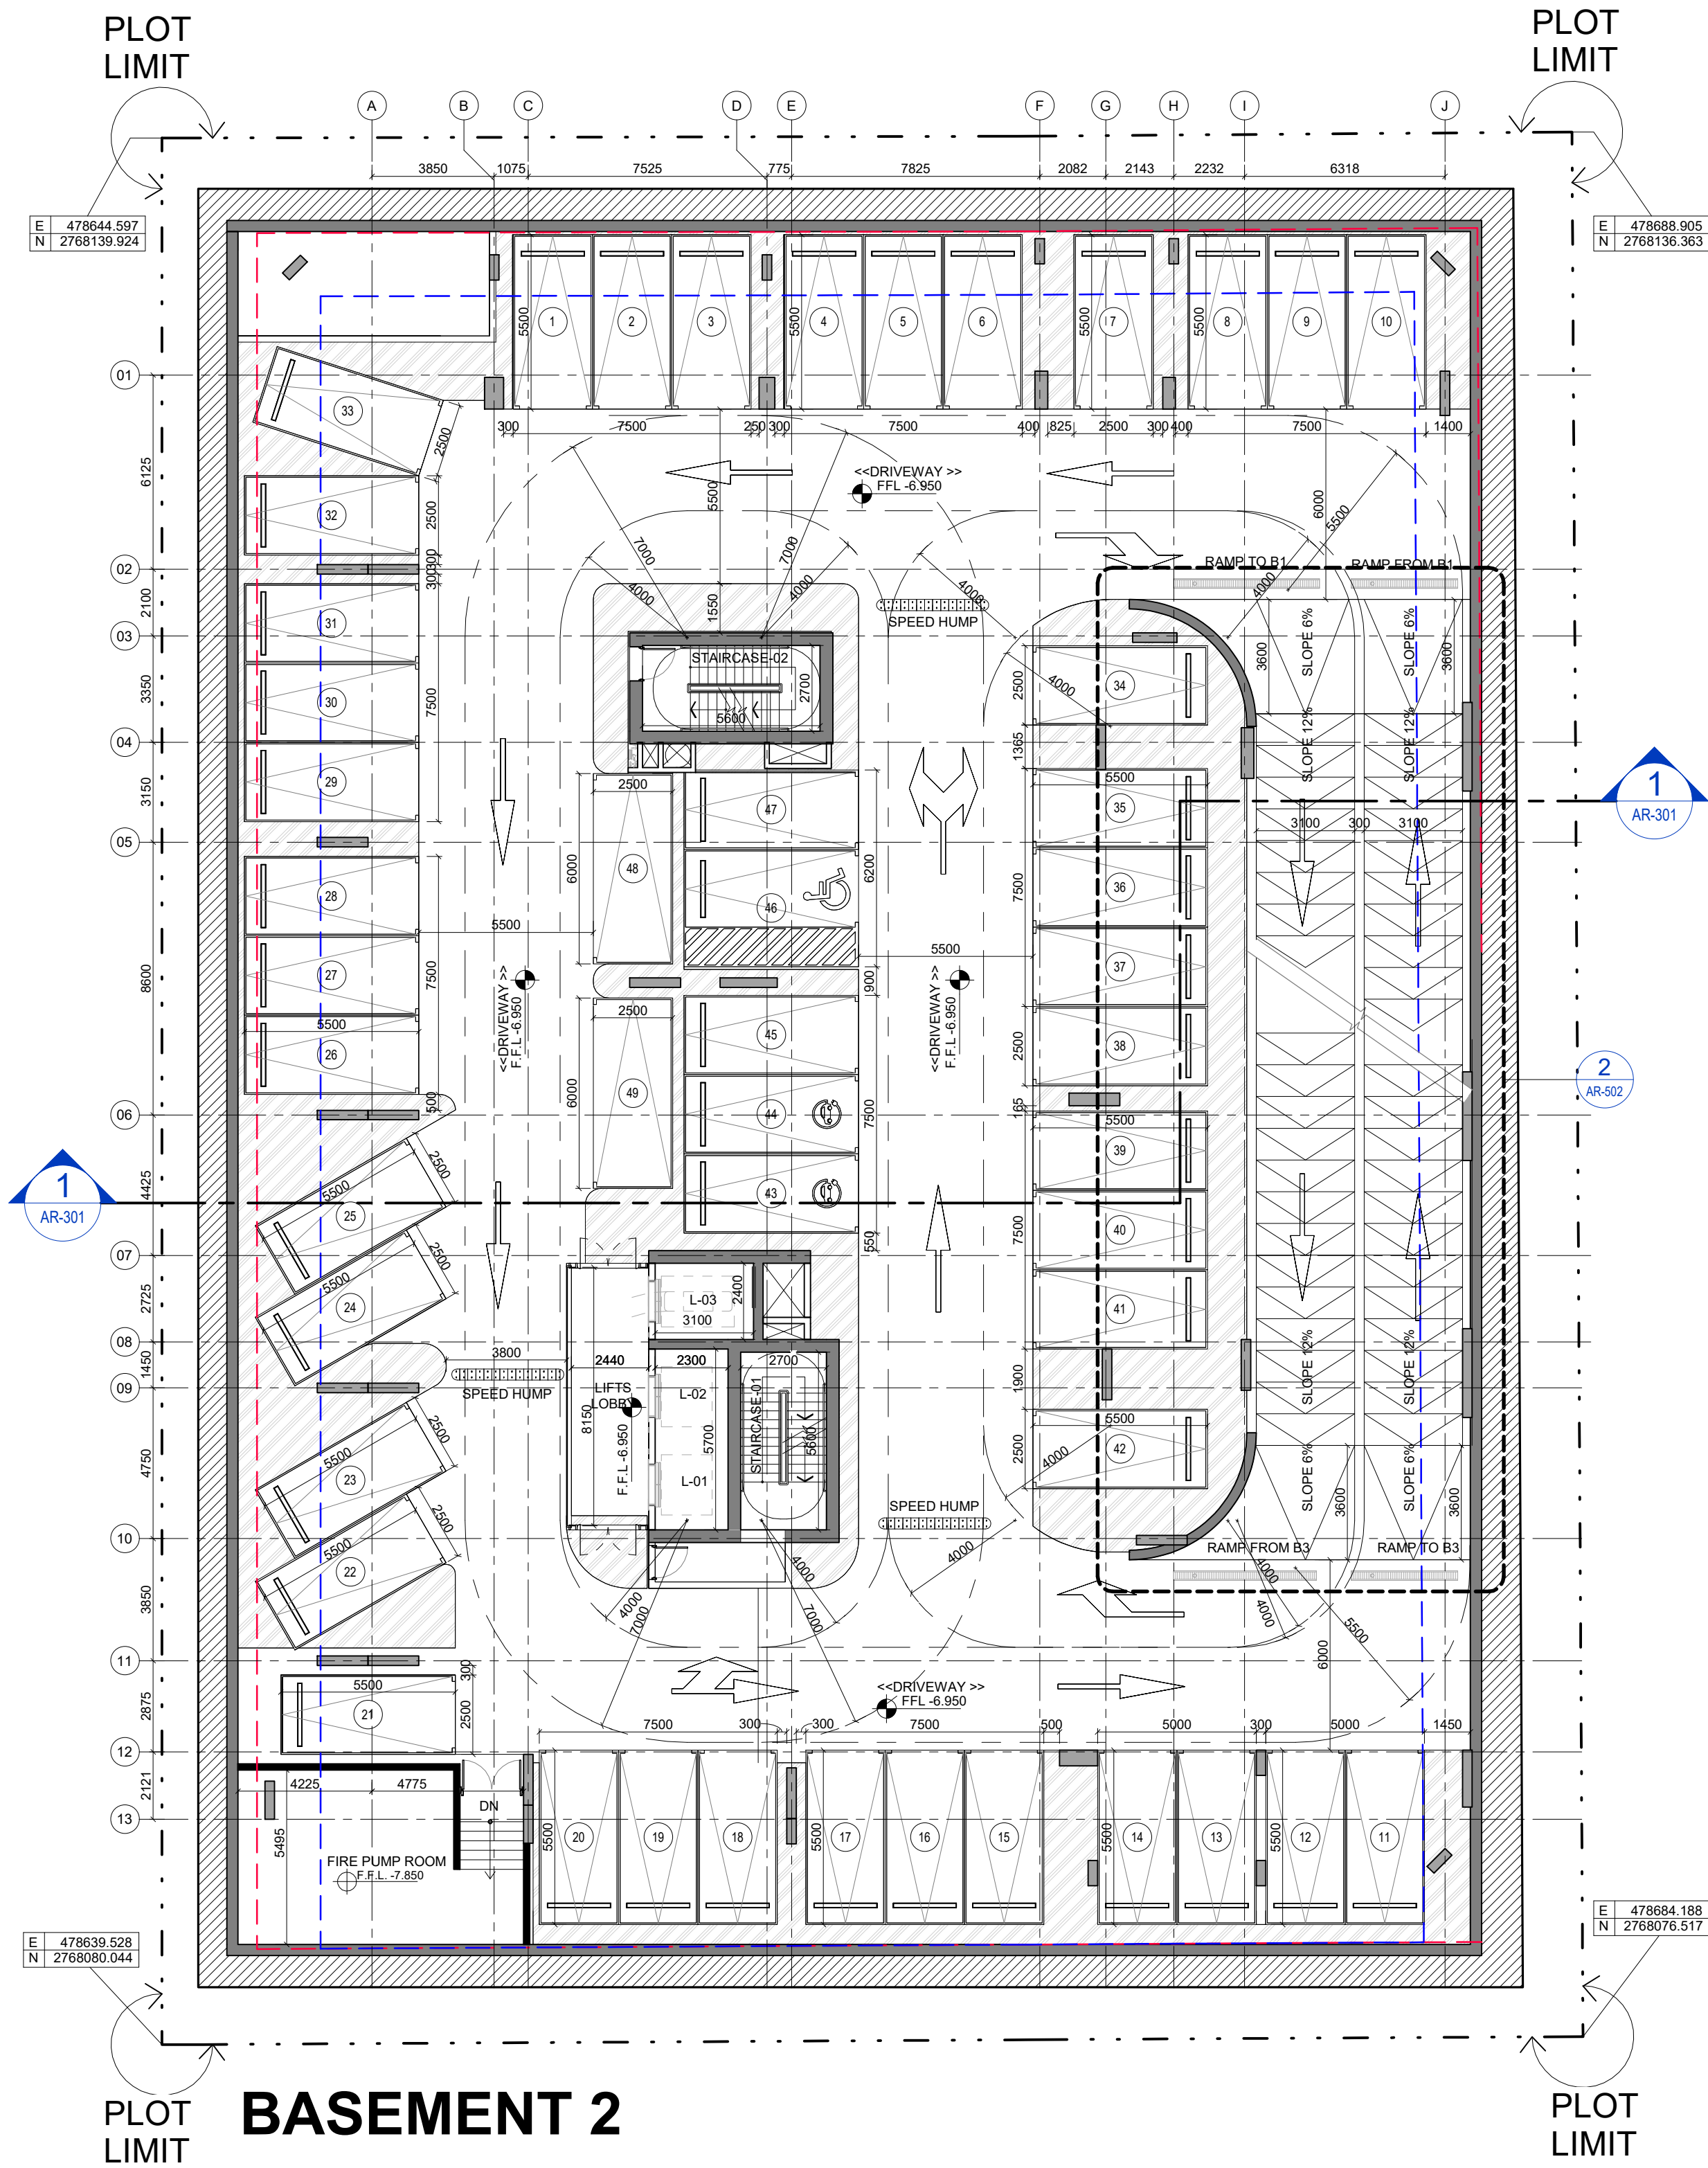

1 BASEMENT 02 FLOOR PLAN
AR-002 SCALE: 1 : 150

AUTHORITY STAMP:

KEY PLAN:

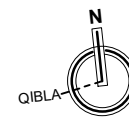

GENERAL NOTES:

1. ALL LEVELS AND PLOT COORDINATES INDICATED ARE IN METERS AND ARE FLOOR FINISH LEVEL OR TOP OF WALL LEVEL UNLESS NOTED OTHERWISE (U.N.O.).
2. DO NOT SCALE THIS DRAWING FOR THE PURPOSE OF MEASUREMENT. REFER WRITTEN DIMENSIONS WHICH ARE IN MILLIMETERS.
3. REFER TO RELEVANT SURVEY, STRUCTURAL, BUILDING SERVICES, INTERIORS, LANDSCAPE AND ALL SPECIALIST CONSULTANTS DRAWINGS AND SPECIFICATIONS BEFORE PROCEEDING WITH THE WORKS.
4. DETAIL DRAWINGS SHOWN ARE INDICATIVE OF DESIGN INTENT. CONTRACTOR TO SUBMIT SHOP DRAWINGS AND SAMPLES AS PER SPECIFICATIONS TO DESIGNER'S APPROVAL PRIOR TO CONSTRUCTION OR FABRICATION.
5. CONSTRUCTION MUST CONFORM TO ALL APPLICABLE CODES AND REQUIREMENTS OF STATUTORY AUTHORITIES AS APPLICABLE.
6. THE CONTRACTOR USING DRAWINGS NOT SPECIFICALLY MARKED 'ISSUED FOR CONSTRUCTION' MUST ASSUME FULL RESPONSIBILITY AND BEAR COSTS FOR ANY CORRECTIONS AND DAMAGES RESULTING FROM THE WORK.
7. THE CONTRACTOR SHALL VERIFY THE CONTENT OF THIS DRAWING AND SHALL NOTIFY THE CONSULTANTS IN WRITING OF ANY DEVIATION OR DISCREPANCY.
8. CORRECTNESS, BUILDABILITY AND STABILITY OF THE CONSTRUCTION SHALL REMAIN SOLE RESPONSIBILITY OF THE CONTRACTOR.
9. THIS DRAWING, THE DESIGNS, AND DETAILS SHOWN ARE THE COPYRIGHT OF STUDIO 360 AND SHALL NOT BE COPIED OR REPRODUCED IN ANY FORM WITHOUT THEIR WRITTEN CONSENT.
10. SITE DATUM FOR: +0.00M = +0.00M DMD LVL.

REVISIONS:

NO.	DATE	REV. DESCRIPTION	CHK.	APPR.
00	12.JUNE.2025	PRIMARILY DESIGN	MK	DP

STATUS: PRELIMINARY DESIGN

PROJECT TITLE:

AFC-053B
3B+G+2P+11+R
HOTEL APARTMENTS BUILDING
PLOT NO. A 5911843
ALFURJAN, JABAL ALI FIRST - 591

OWNER/ DEVELOPER:

AZIZI
AZIZI DEVELOPMENTS L.L.C
SHEIKH ZAYED ROAD,
DUBAI, UAE
P.O. BOX 121360
TEL: +971 4 332 0400
FAX: +971 4 332 0102
WEBSITE: www.azizidevelopments.com


LEAD CONSULTANT:

STUDIO 360
AL HUDAIBA AWARDS BLDG.,
BLOCK A, 4TH FLOOR,
JUMEIRAH ROAD,
DUBAI, UAE
P.O. BOX 91020
TEL: +971 4 325 5154
FAX: +971 4 323 9102
WEBSITE: www.studio360.design

DRAWN: MQ	SCALE: 1 : 150
REVIEWED: MC	DATE: 12.JUN.2025
APPROVED: DP	DM: AM


DWG. TITLE:
BASEMENT 02

SHEET. NO. 360-AV.LR0XX-DWG-OA-AR-092	REV. NO. 00
---	-----------------------

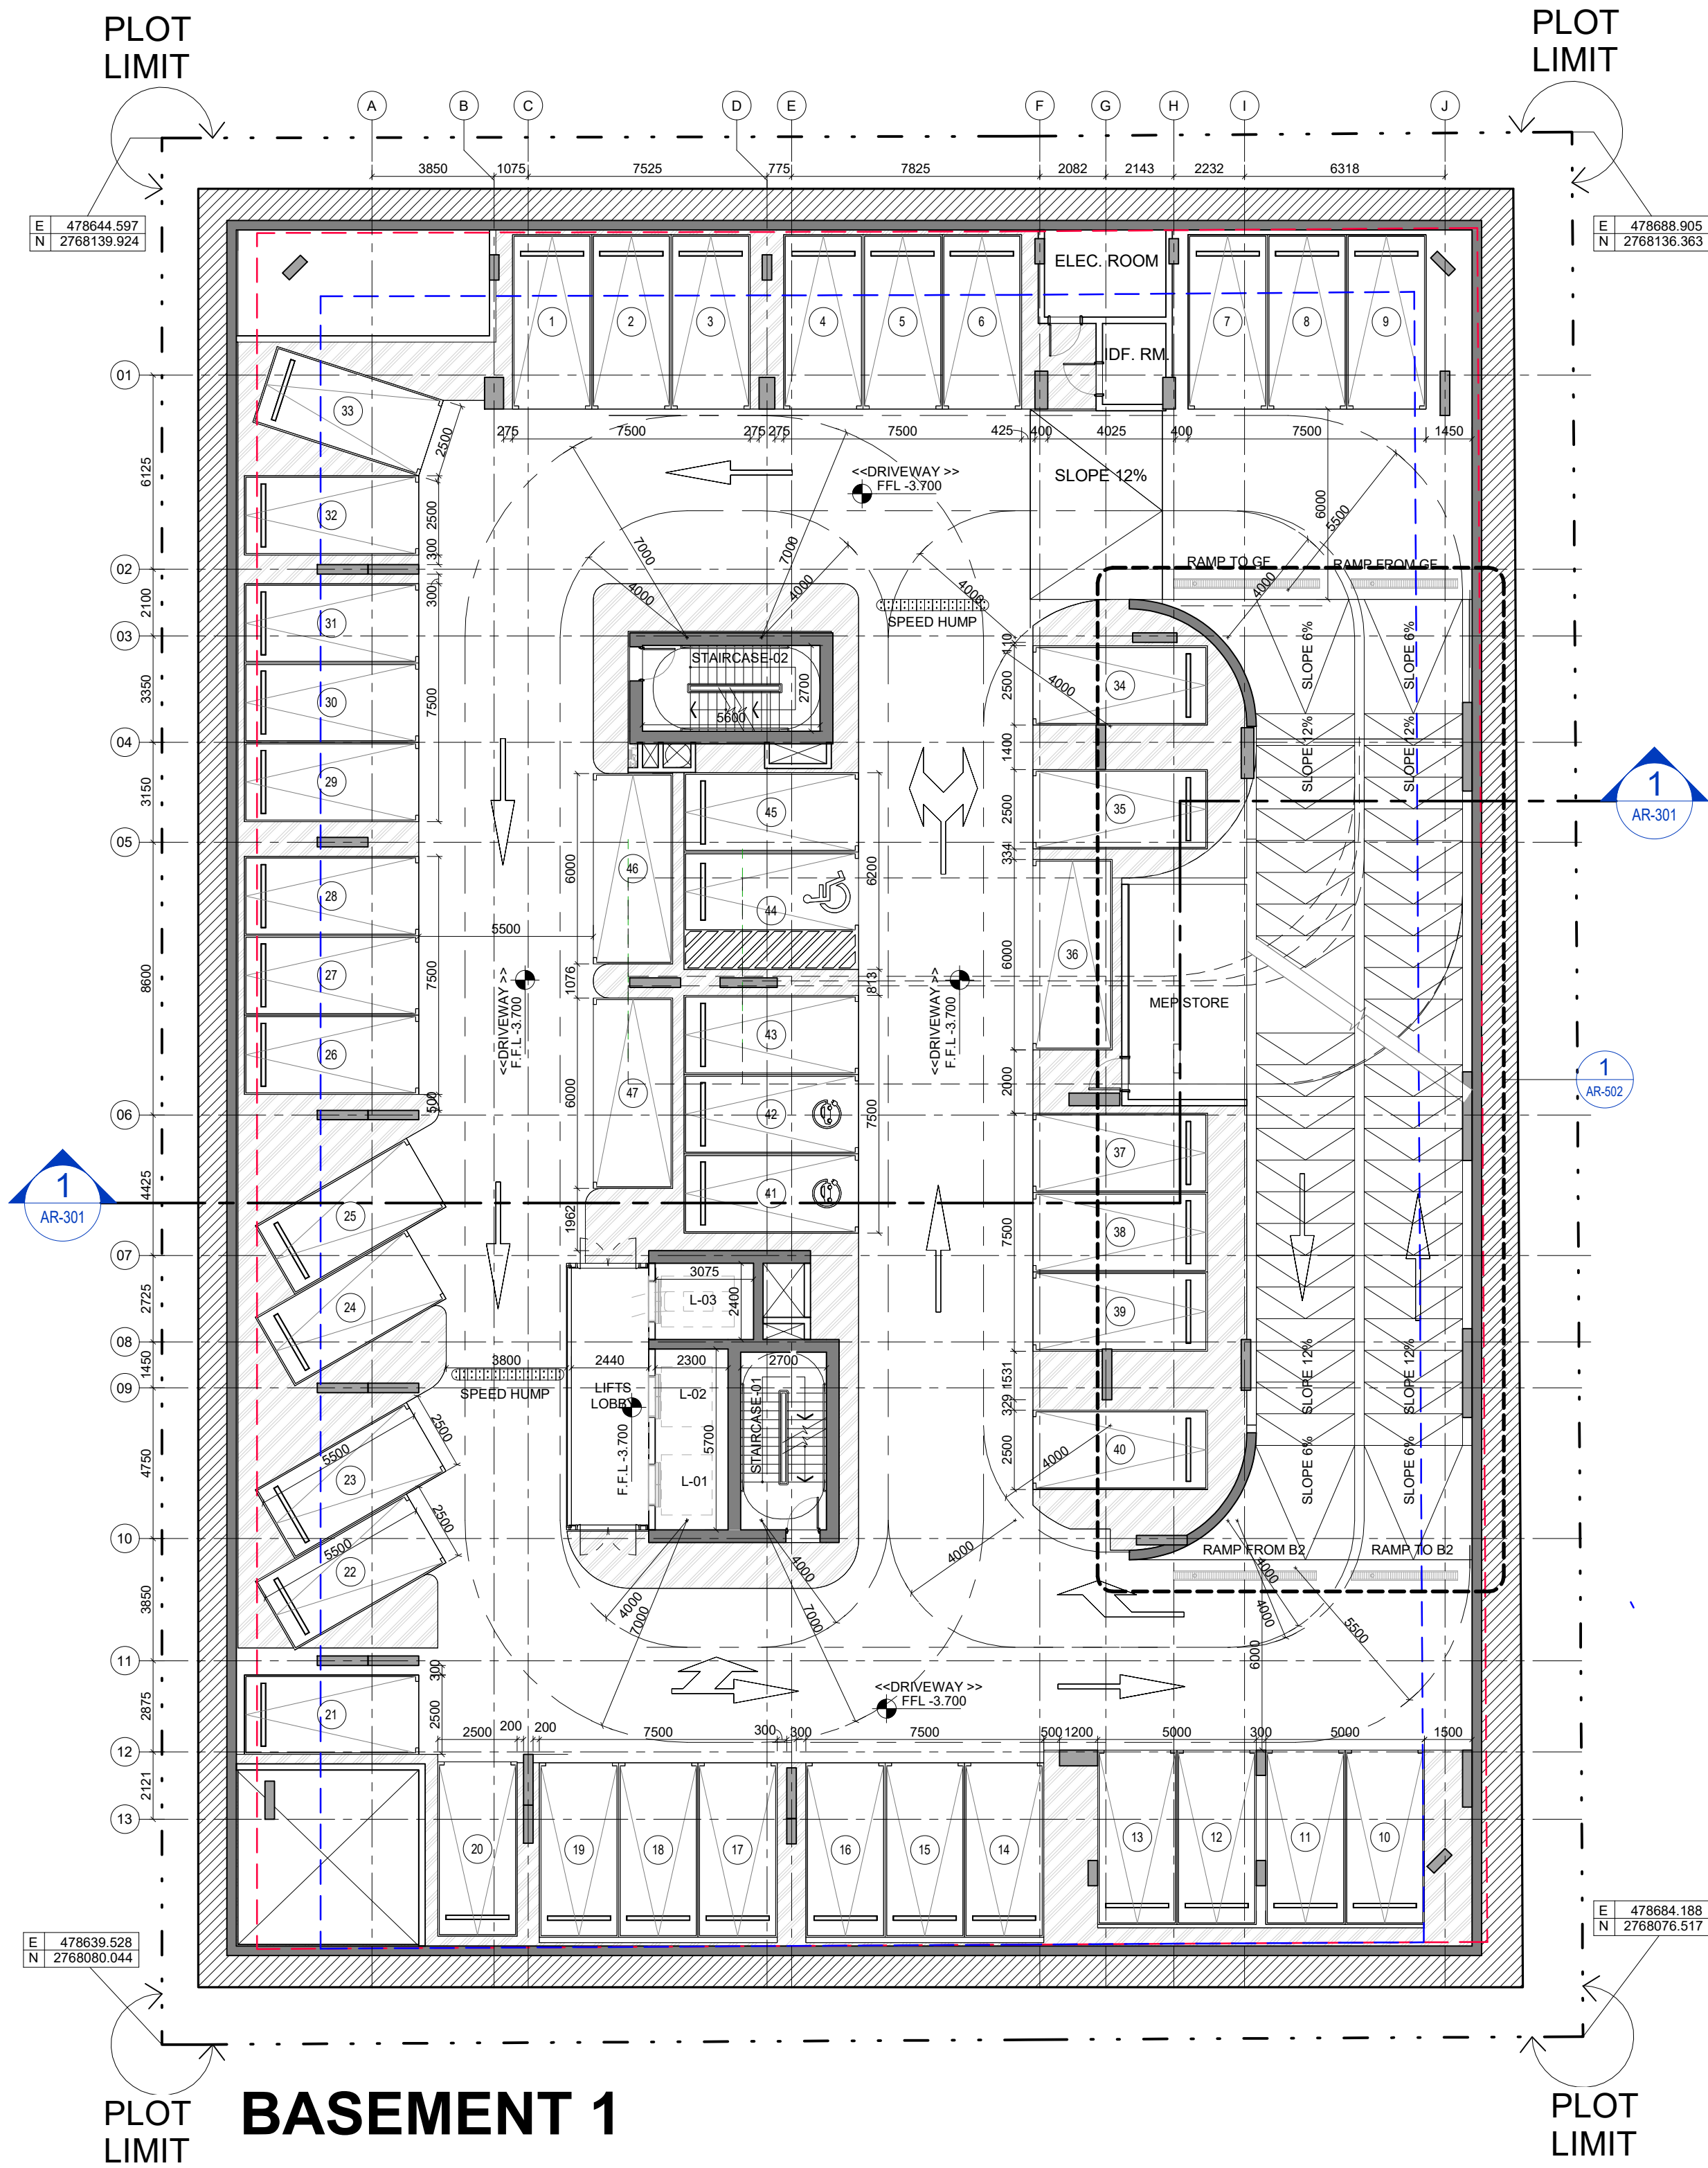

AUTHORITY STAMP:

KEY PLAN:

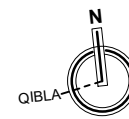

GENERAL NOTES:

1. ALL LEVELS AND PLOT COORDINATES INDICATED ARE IN METERS AND ARE FLOOR FINISH LEVEL OR TOP OF WALL LEVEL UNLESS NOTED OTHERWISE (U.N.O.).
2. DO NOT SCALE THIS DRAWING FOR THE PURPOSE OF MEASUREMENT. REFER WRITTEN DIMENSIONS WHICH ARE IN MILLIMETERS.
3. REFER TO RELEVANT SURVEY, STRUCTURAL, BUILDING SERVICES, INTERIORS, LANDSCAPE AND ALL SPECIALIST CONSULTANTS DRAWINGS AND SPECIFICATIONS BEFORE PROCEEDING WITH THE WORKS.
4. DETAIL DRAWINGS SHOWN ARE INDICATIVE OF DESIGN INTENT. CONTRACTOR TO SUBMIT SHOP DRAWINGS AND SAMPLES AS PER SPECIFICATIONS TO DESIGNER'S APPROVAL PRIOR TO CONSTRUCTION OR FABRICATION.
5. CONSTRUCTION MUST CONFORM TO ALL APPLICABLE CODES AND REQUIREMENTS OF STATUTORY AUTHORITIES AS APPLICABLE.
6. THE CONTRACTOR USING DRAWINGS NOT SPECIFICALLY MARKED "ISSUED FOR CONSTRUCTION" MUST ASSUME FULL RESPONSIBILITY AND BEAR COSTS FOR ANY CORRECTIONS AND DAMAGES RESULTING FROM THE WORK.
7. THE CONTRACTOR SHALL VERIFY THE CONTENT OF THIS DRAWING AND SHALL NOTIFY THE CONSULTANTS IN WRITING OF ANY DEVIATION OR DISCREPANCY.
8. CORRECTNESS, BUILDABILITY AND STABILITY OF THE CONSTRUCTION SHALL REMAIN SOLE RESPONSIBILITY OF THE CONTRACTOR.
9. THIS DRAWING, THE DESIGNS, AND DETAILS SHOWN ARE THE COPYRIGHT OF STUDIO 360 AND SHALL NOT BE COPIED OR REPRODUCED IN ANY FORM WITHOUT THEIR WRITTEN CONSENT.
10. SITE DATUM FOR: +0.00M = +0.00M DMD LVL.

REVISIONS:

NO.	DATE	REV. DESCRIPTION	CHK.	APPR.
00	12.JUNE.2025	PRIMARILY DESIGN	MK	DP

STATUS: PRELIMINARY DESIGN

PROJECT TITLE:

AFC-053B
3B+G+2P+11+R
HOTEL APARTMENTS BUILDING
PLOT NO. A 5911843
ALFURJAN, JABAL ALI FIRST - 591

OWNER/ DEVELOPER:



AZIZI DEVELOPMENTS L.L.C
SHEIKH ZAYED ROAD,
DUBAI, UAE
P.O. BOX 121360
TEL: +971 4 332 8100
FAX: +971 4 332 8102
WEBSITE: www.azizidevelopments.com

LEAD CONSULTANT:




AL HUDAIBA AWARDS BLDG.,
BLOCK A, 4TH FLOOR,
JUMEIRAH ROAD,
DUBAI, UAE
P.O. BOX 91020
TEL: +971 4 325 5154
FAX: +971 4 325 5152
WEBSITE: www.studio360.design

DRAWN: MQ	SCALE: 1 : 150
REVIEWED: MC	DATE: 12.JUN.2025
APPROVED: DP	DM: AM

DWG. TITLE:
BASEMENT 01

SHEET. NO. 360-AV.LR0XX-DWG-OA-AR-093	REV. NO. 00
---	-----------------------

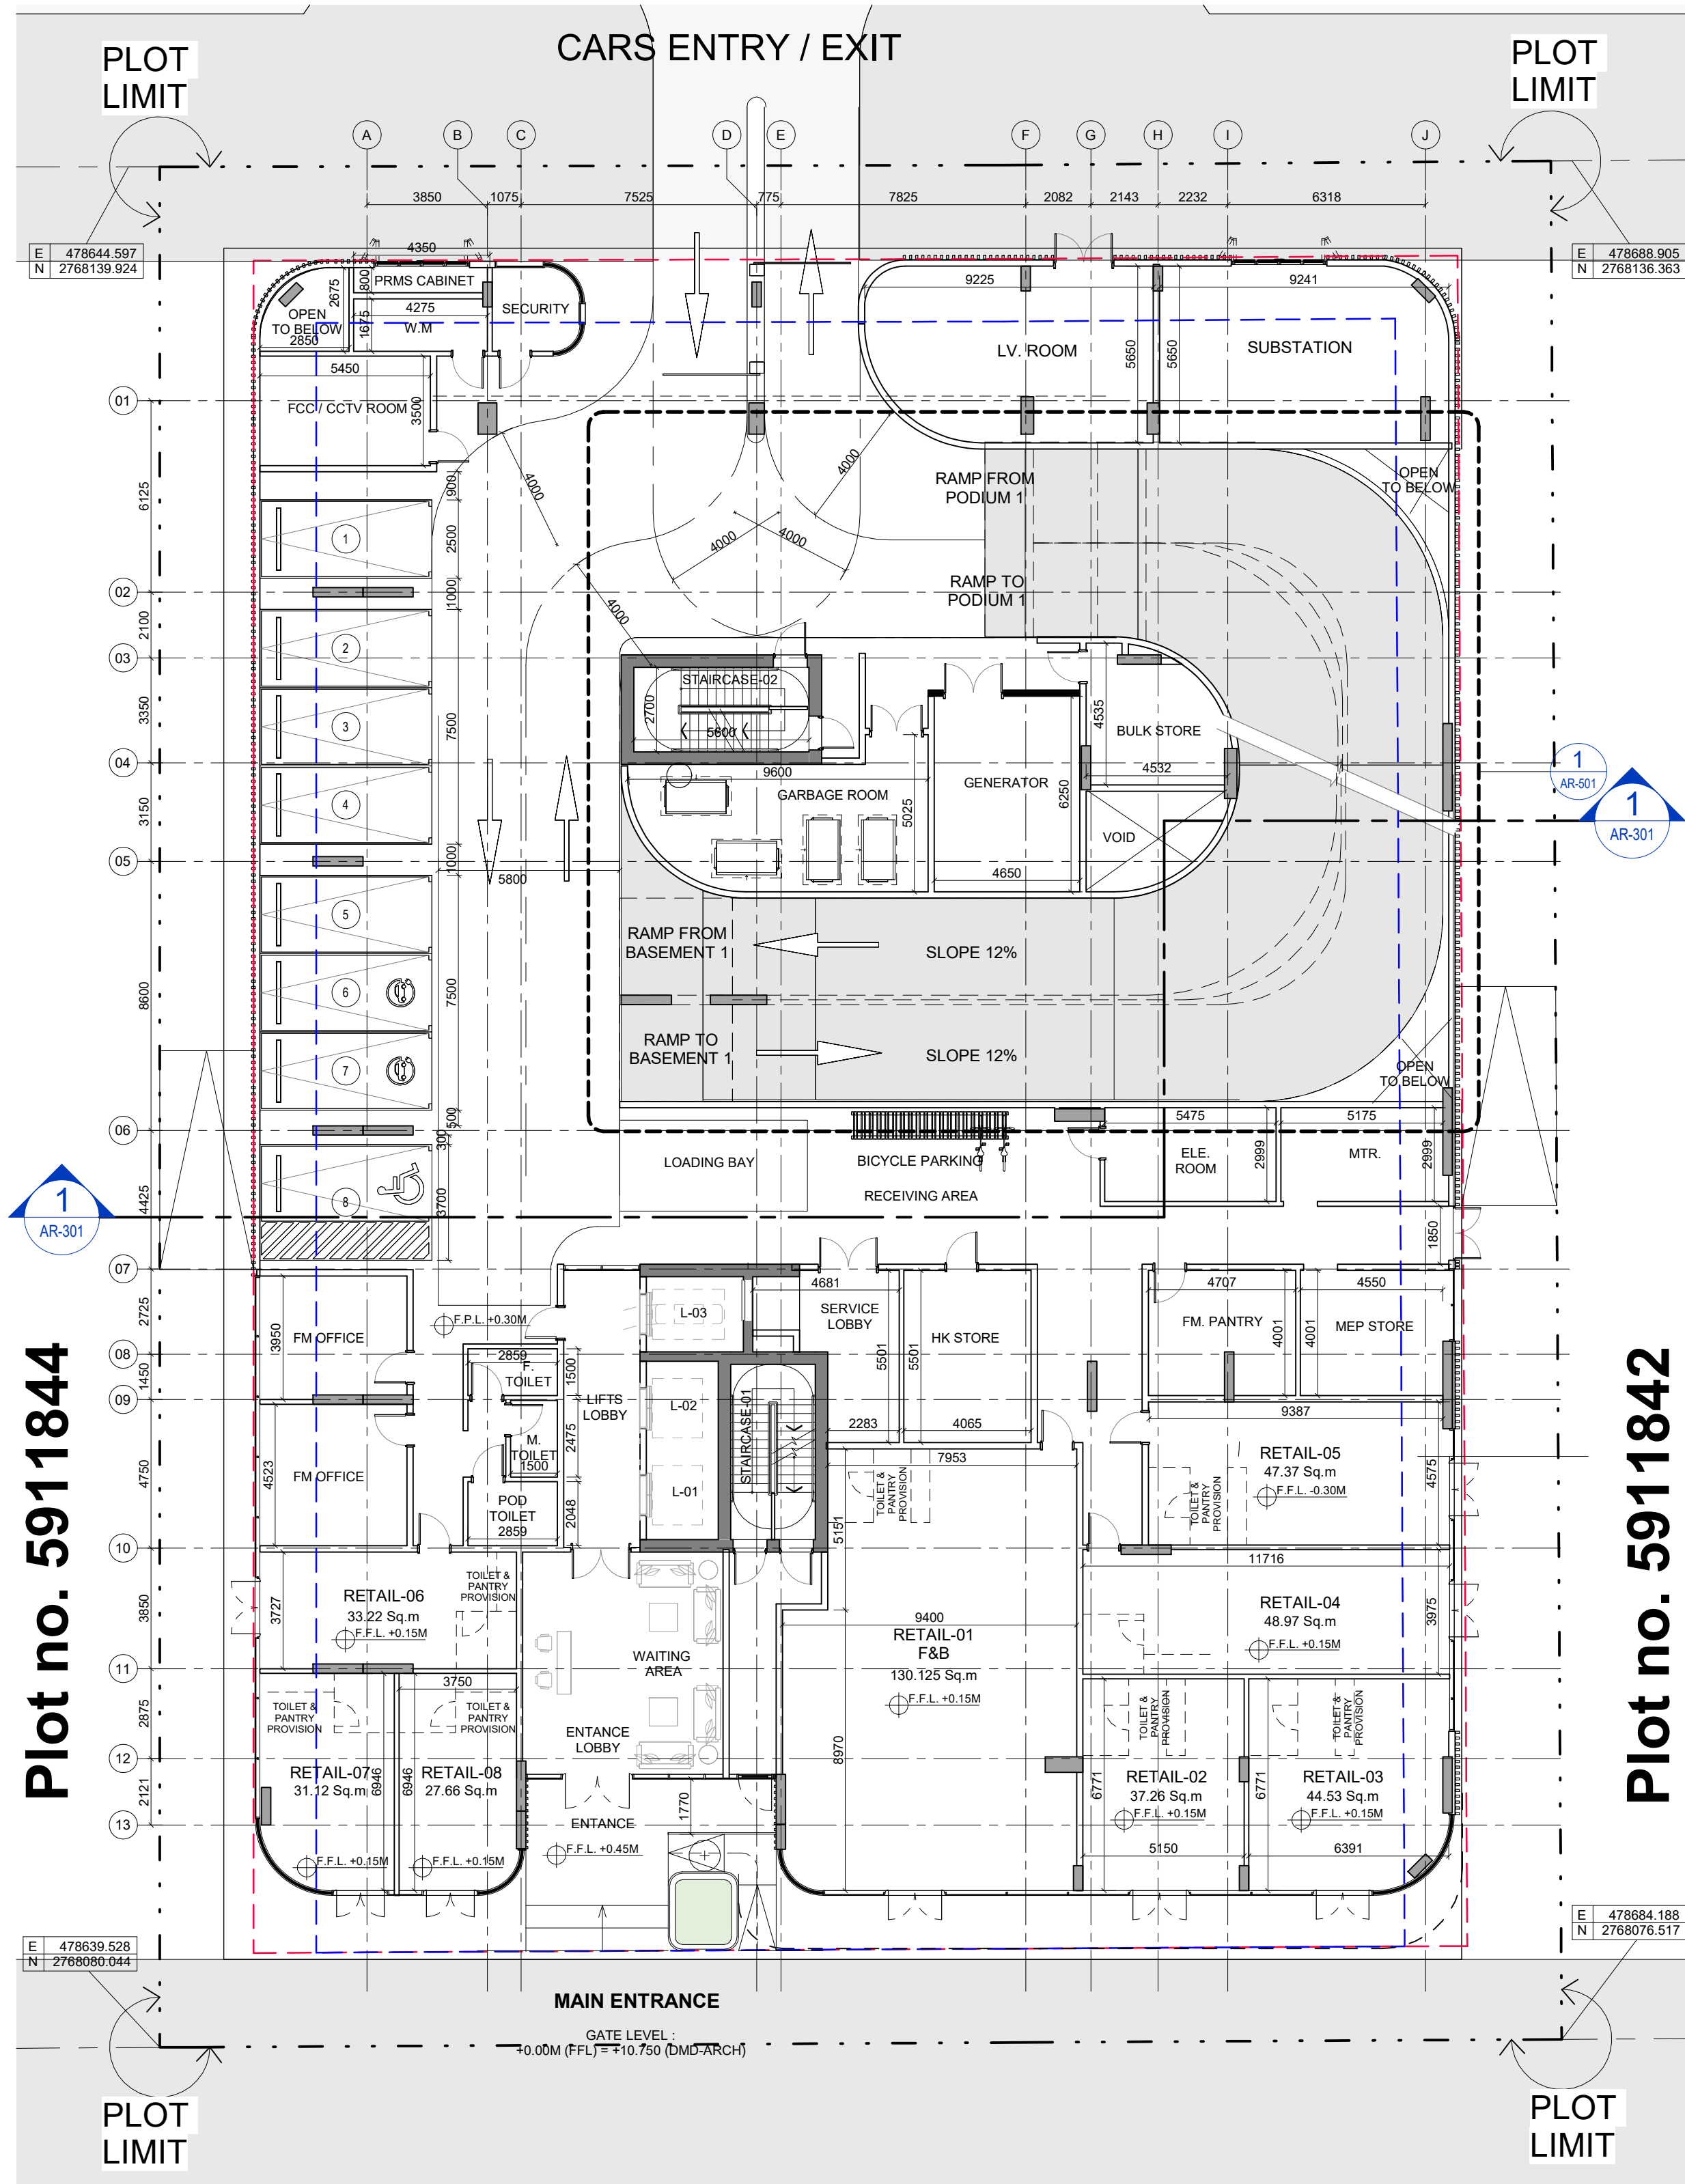


Plot no. 5911844

Plot no. 5911842

1 GROUND FLOOR PLAN
AR-101 SCALE: 1 : 150

AUTHORITY STAMP:

KEY PLAN:

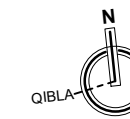

GENERAL NOTES:

1. ALL LEVELS AND PLOT COORDINATES INDICATED ARE IN METERS AND ARE FLOOR FINISH LEVEL OR TOP OF WALL LEVEL UNLESS NOTED OTHERWISE (I.N.O.I.)
2. DO NOT SCALE THIS DRAWING FOR THE PURPOSE OF MEASUREMENT. REFER WRITTEN DIMENSIONS WHICH ARE IN MILLIMETERS.
3. REFER TO RELEVANT SURVEY, STRUCTURAL, BUILDING SERVICES, INTERIORS, LANDSCAPE AND ALL SPECIALIST CONSULTANTS DRAWINGS AND SPECIFICATIONS BEFORE PROCEEDING WITH THE WORKS.
4. DETAIL DRAWINGS SHOWN ARE INDICATIVE OF DESIGN INTENT. CONTRACTOR TO SUBMIT SHOP DRAWINGS AND SAMPLES AS PER SPECIFICATIONS TO DESIGNER'S APPROVAL PRIOR TO CONSTRUCTION OR FABRICATION.
5. CONSTRUCTION MUST CONFORM TO ALL APPLICABLE CODES AND REQUIREMENTS OF STATUTORY AUTHORITIES AS APPLICABLE.
6. THE CONTRACTOR USING DRAWINGS NOT SPECIFICALLY MARKED 'ISSUED FOR CONSTRUCTION' MUST ASSUME FULL RESPONSIBILITY AND BEAR COSTS FOR ANY CORRECTIONS AND DAMAGES RESULTING FROM THE WORK.
7. THE CONTRACTOR SHALL VERIFY THE CONTENT OF THIS DRAWING AND SHALL NOTIFY THE CONSULTANTS IN WRITING OF ANY DEVIATION OR DISCREPANCY.
8. CORRECTNESS, BUILDABILITY AND STABILITY OF THE CONSTRUCTION SHALL REMAIN SOLE RESPONSIBILITY OF THE CONTRACTOR.
9. THIS DRAWING, THE DESIGNS, AND DETAILS SHOWN ARE THE COPYRIGHT OF STUDIO 360 AND SHALL NOT BE COPIED OR REPRODUCED IN ANY FORM WITHOUT THEIR WRITTEN CONSENT.
10. SITE DATUM FOR +0.00M = +0.00M DMD LVL.

REVISIONS:

NO.	DATE	REV. DESCRIPTION	CHK.	APPR.
00	12.JUNE.2025	PRIMARYLY DESIGN	MK	DP

STATUS: PRELIMINARY DESIGN

PROJECT TITLE:

AFC-053B
3B+G+2P+11+R
HOTEL APARTMENTS BUILDING
PLOT NO. A 5911843
ALFURJAN, JABAL ALI FIRST - 591

OWNER/ DEVELOPER:

AZIZI
AZIZI DEVELOPMENTS L.L.C
SHEIKH ZAYED ROAD,
DUBAI, UAE
P.O. BOX 121360
TEL: +971 4 332 8400
FAX: +971 4 332 8102
WEBSITE: www.azizi.ae

LEAD CONSULTANT:

STUDIO 360
AL HUDAIBA AWARDS BLDG.,
BLOCK-A, 4TH FLOOR,
JUMEIRAH ROAD,
DUBAI, UAE
P.O. BOX 101020
TEL: +971 4 325 5154
FAX: +971 4 325 5152
WEBSITE: www.studio360.ae

DRAWN: MQ SCALE: 1 : 150

REVIEWED: MC DATE: 12.JUN.2025


APPROVED: DP DM: AM

DWG. TITLE:
GROUND FLOOR PLAN

SHEET. NO.
360-AV.LR0XX-DWG-OA-AR-101


REV. NO.
00

Copyright © 2025 by Studio 360 Design Consultancy

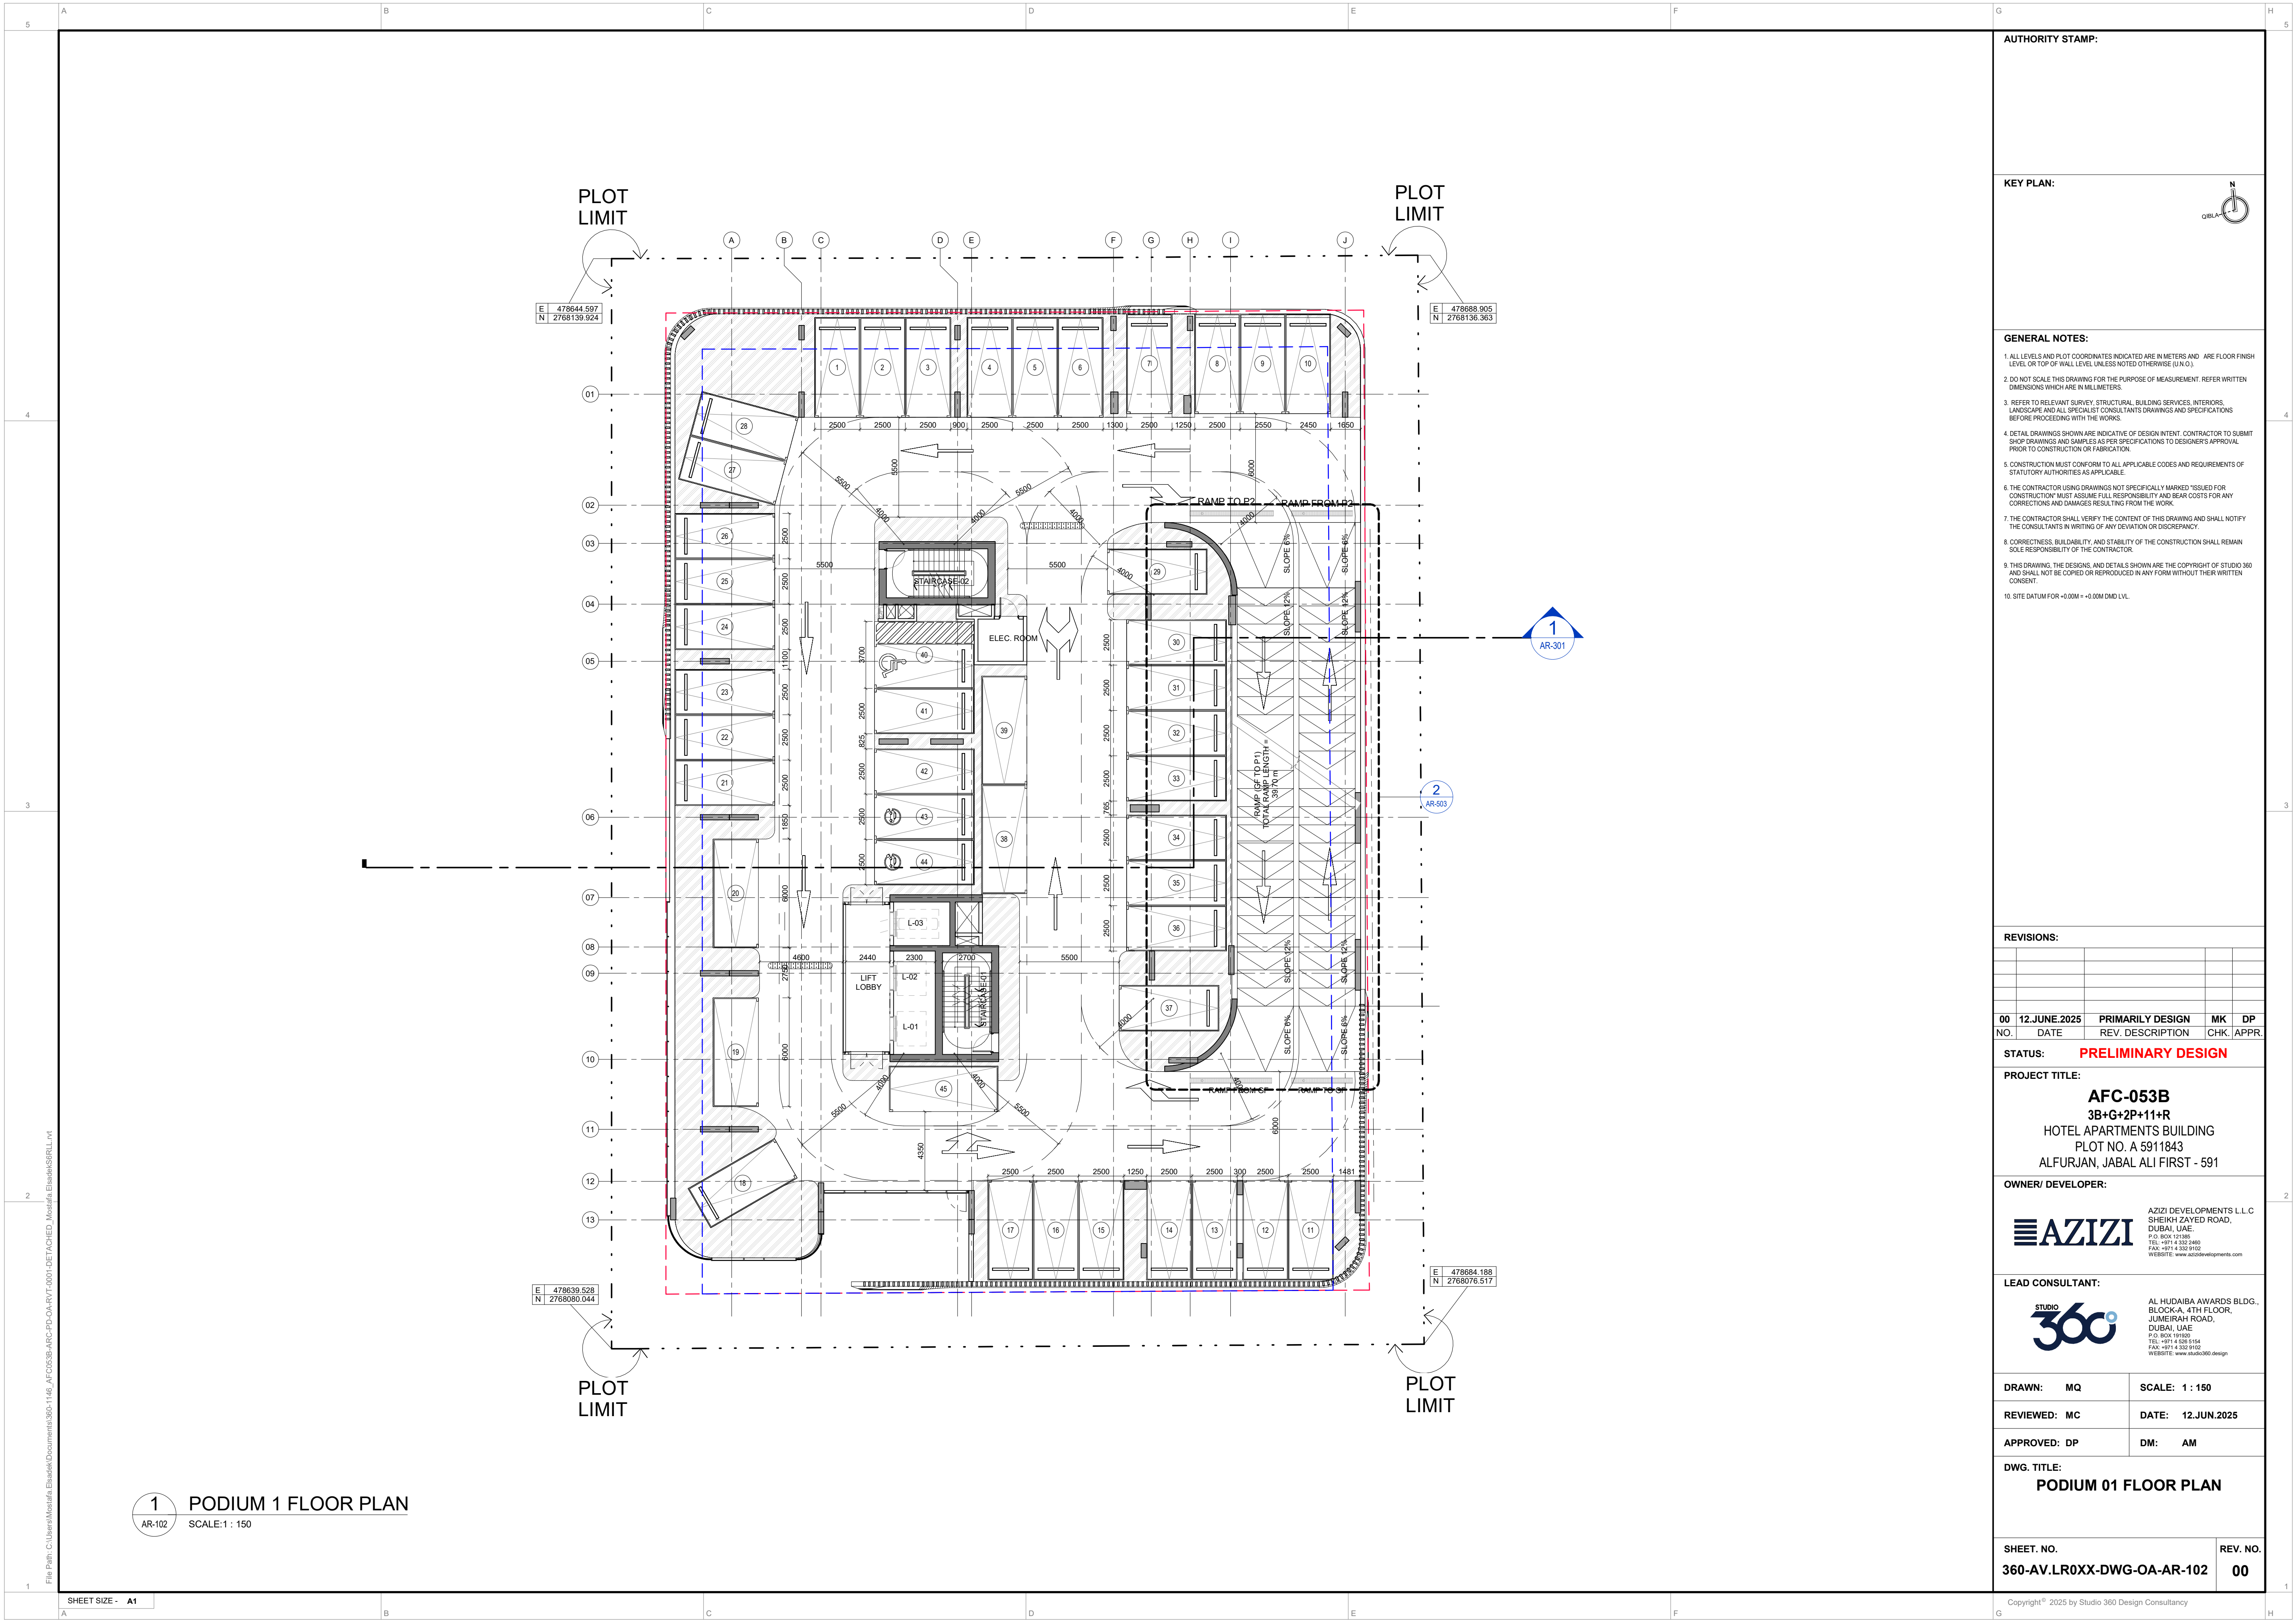

AUTHORITY STAMP:

KEY PLAN:

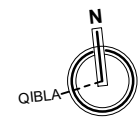

GENERAL NOTES:

1. ALL LEVELS AND PLOT COORDINATES INDICATED ARE IN METERS AND ARE FLOOR FINISH LEVEL OR TOP OF WALL LEVEL UNLESS NOTED OTHERWISE (U.N.O.).
2. DO NOT SCALE THIS DRAWING FOR THE PURPOSE OF MEASUREMENT. REFER WRITTEN DIMENSIONS WHICH ARE IN MILLIMETERS.
3. REFER TO RELEVANT SURVEY, STRUCTURAL, BUILDING SERVICES, INTERIORS, LANDSCAPE AND ALL SPECIALIST CONSULTANTS DRAWINGS AND SPECIFICATIONS BEFORE PROCEEDING WITH THE WORKS.
4. DETAIL DRAWINGS SHOWN ARE INDICATIVE OF DESIGN INTENT. CONTRACTOR TO SUBMIT SHOP DRAWINGS AND SAMPLES AS PER SPECIFICATIONS TO DESIGNER'S APPROVAL PRIOR TO CONSTRUCTION OR FABRICATION.
5. CONSTRUCTION MUST CONFORM TO ALL APPLICABLE CODES AND REQUIREMENTS OF STATUTORY AUTHORITIES AS APPLICABLE.
6. THE CONTRACTOR USING DRAWINGS NOT SPECIFICALLY MARKED 'ISSUED FOR CONSTRUCTION' MUST ASSUME FULL RESPONSIBILITY AND BEAR COSTS FOR ANY CORRECTIONS AND DAMAGES RESULTING FROM THE WORK.
7. THE CONTRACTOR SHALL VERIFY THE CONTENT OF THIS DRAWING AND SHALL NOTIFY THE CONSULTANTS IN WRITING OF ANY DEVIATION OR DISCREPANCY.
8. CORRECTNESS, BUILDABILITY AND STABILITY OF THE CONSTRUCTION SHALL REMAIN SOLE RESPONSIBILITY OF THE CONTRACTOR.
9. THIS DRAWING, THE DESIGNS, AND DETAILS SHOWN ARE THE COPYRIGHT OF STUDIO 360 AND SHALL NOT BE COPIED OR REPRODUCED IN ANY FORM WITHOUT THEIR WRITTEN CONSENT.
10. SITE DATUM FOR +0.00M = +0.00M DMD DVL.

REVISIONS:

NO.	DATE	REV. DESCRIPTION	CHK.	APPR.
00	12.JUNE.2025	PRIMARYLY DESIGN	MK	DP

STATUS: **PRELIMINARY DESIGN**

PROJECT TITLE:

AFC-053B
3B+G+2P+11+R
HOTEL APARTMENTS BUILDING
PLOT NO. A 5911843
ALFURJAN, JABAL ALI FIRST - 591

OWNER/ DEVELOPER:

AZIZI
AZIZI DEVELOPMENTS L.L.C
SHEIKH ZAYED ROAD,
DUBAI, UAE
P.O. BOX 121360
TEL: +971 4 332 4400
FAX: +971 4 332 9102
WEBSITE: www.azizidevelopments.com


LEAD CONSULTANT:

STUDIO 360
AL HUDAIBA AWARDS BLDG.,
BLOCK A, 4TH FLOOR,
JUMEIRAH ROAD,
DUBAI, UAE
P.O. BOX 91020
TEL: +971 4 325 5154
FAX: +971 4 325 5152
WEBSITE: www.studio360.design

DRAWN: MQ	SCALE: 1 : 150
REVIEWED: MC	DATE: 12.JUN.2025
APPROVED: DP	DM: AM


DWG. TITLE:
PODIUM 01 FLOOR PLAN

SHEET. NO. 360-AV.LR0XX-DWG-OA-AR-102	REV. NO. 00
---	-----------------------

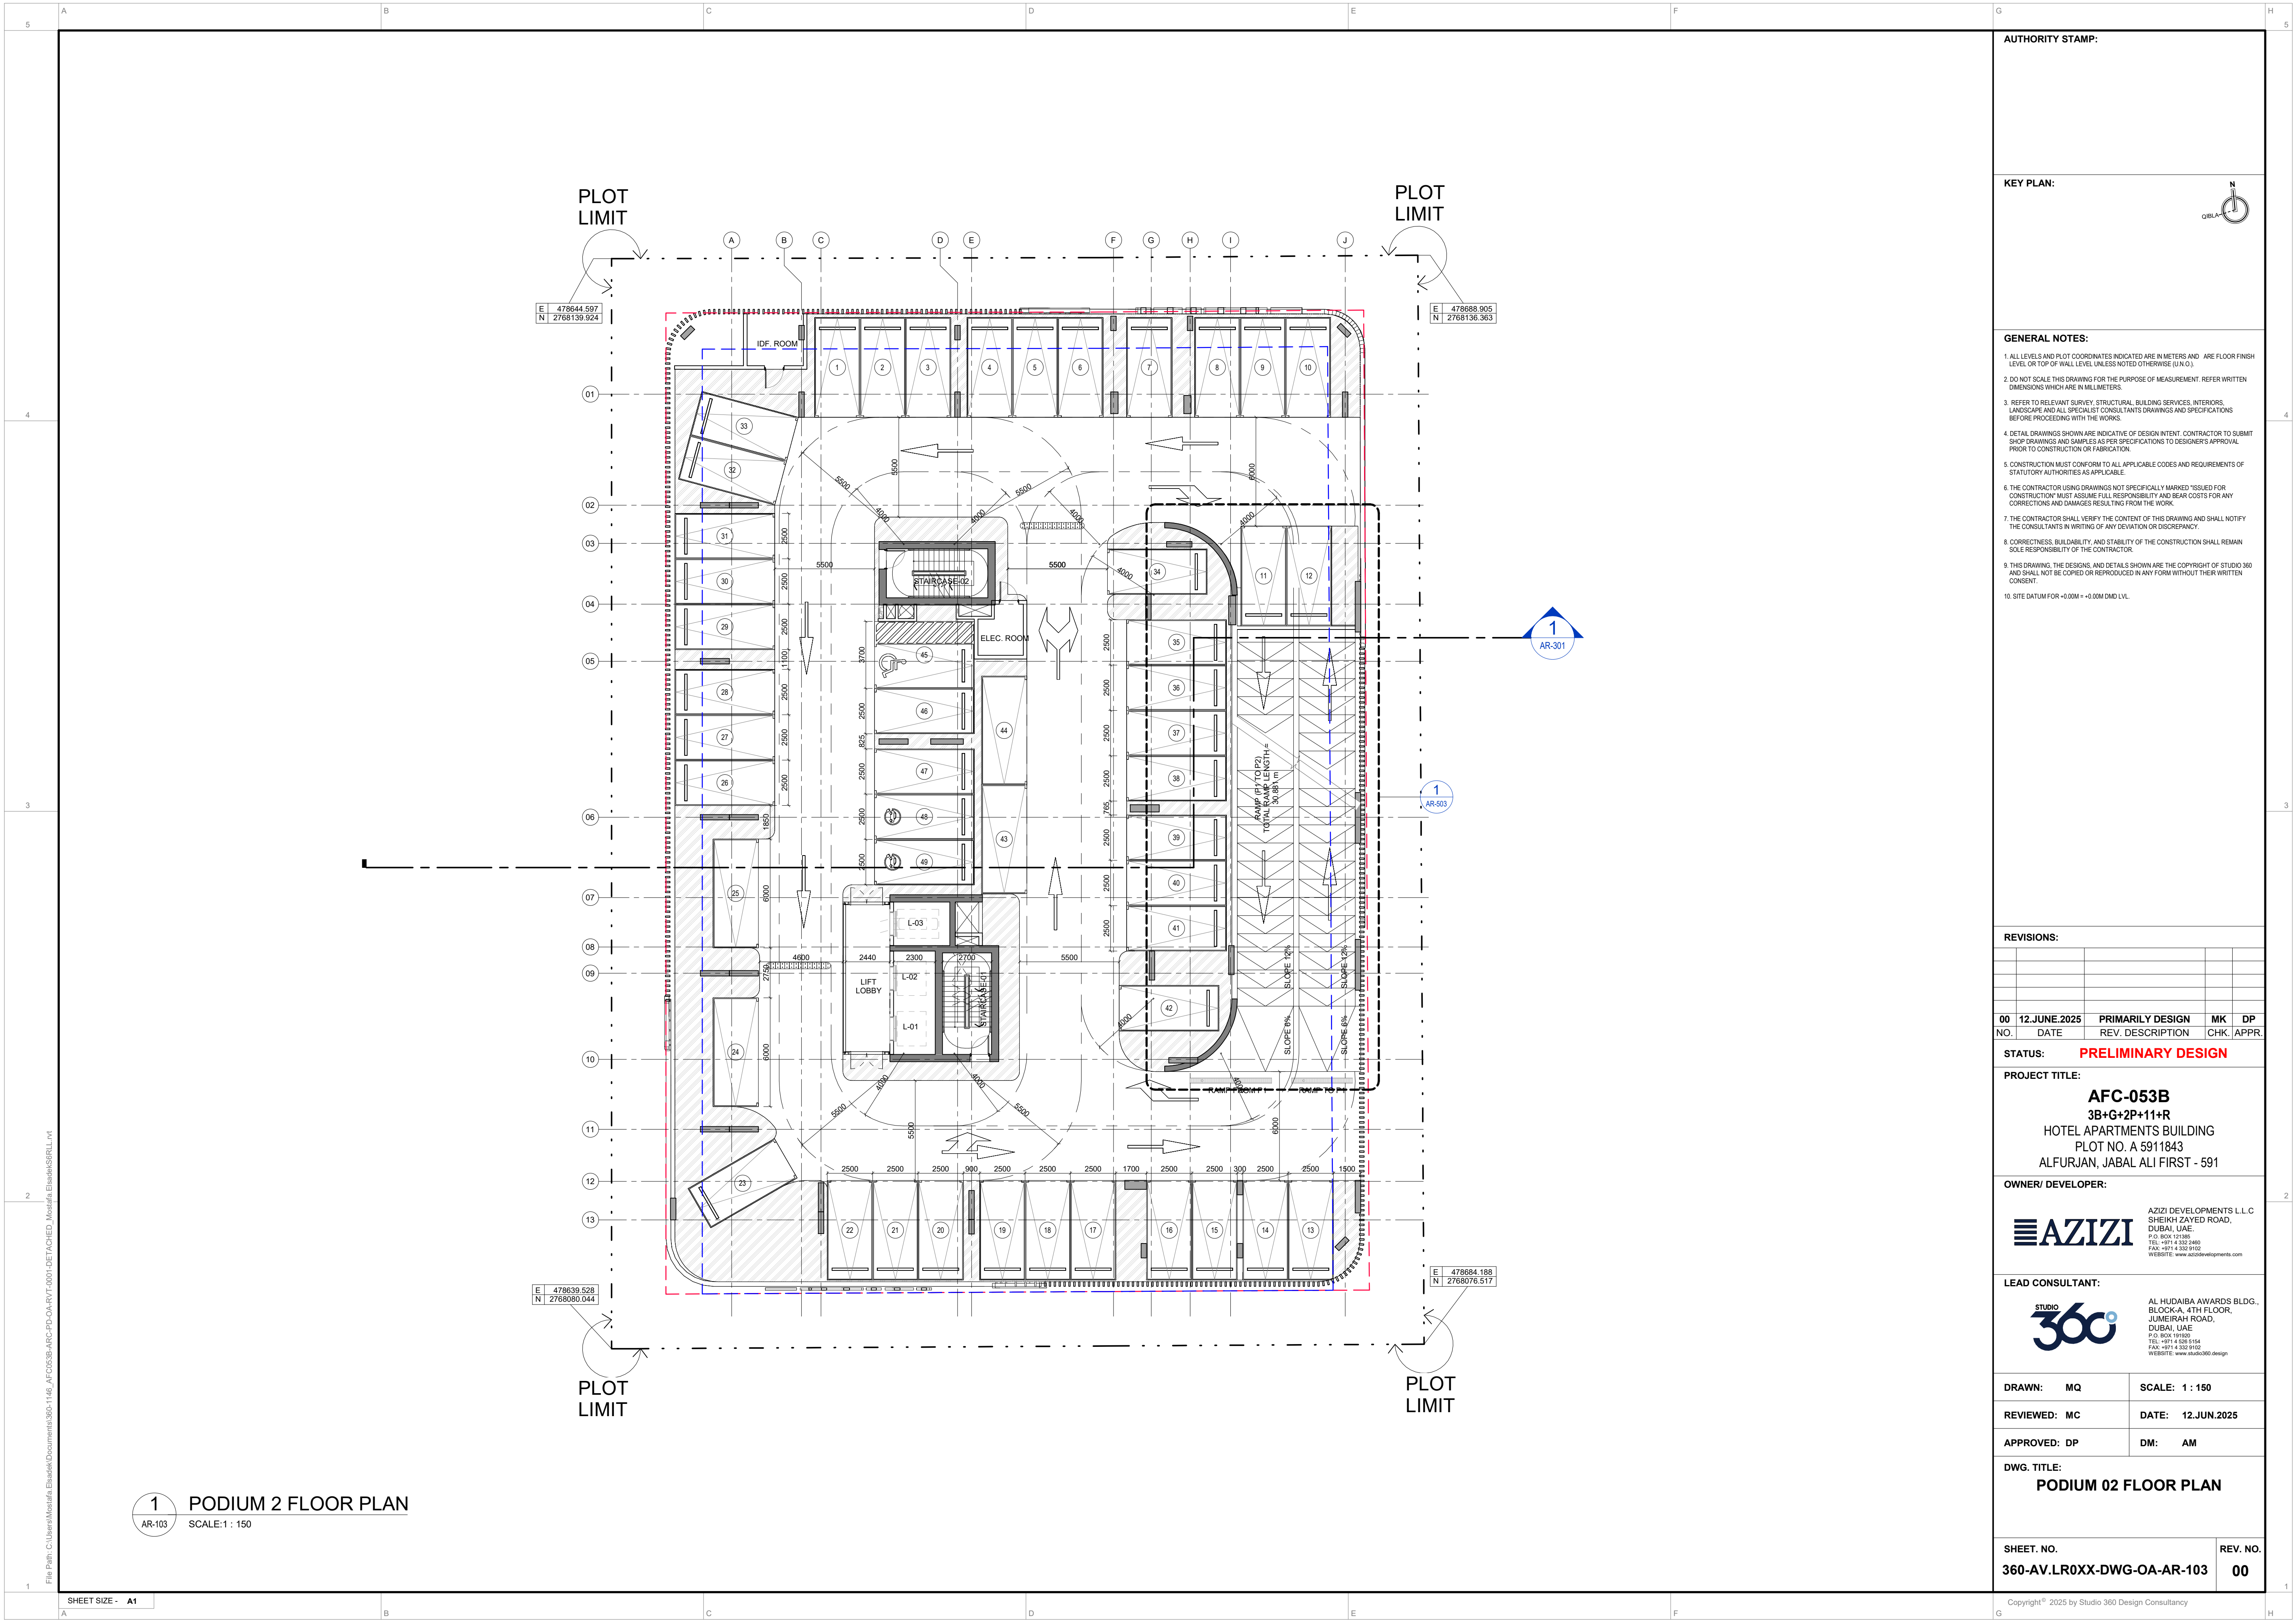

AUTHORITY STAMP:

KEY PLAN:

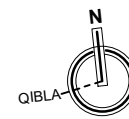

GENERAL NOTES:

1. ALL LEVELS AND PLOT COORDINATES INDICATED ARE IN METERS AND ARE FLOOR FINISH LEVEL OR TOP OF WALL LEVEL UNLESS NOTED OTHERWISE (U.N.O.).
2. DO NOT SCALE THIS DRAWING FOR THE PURPOSE OF MEASUREMENT. REFER WRITTEN DIMENSIONS WHICH ARE IN MILLIMETERS.
3. REFER TO RELEVANT SURVEY, STRUCTURAL, BUILDING SERVICES, INTERIORS, LANDSCAPE AND ALL SPECIALIST CONSULTANTS DRAWINGS AND SPECIFICATIONS BEFORE PROCEEDING WITH THE WORKS.
4. DETAIL DRAWINGS SHOWN ARE INDICATIVE OF DESIGN INTENT. CONTRACTOR TO SUBMIT SHOP DRAWINGS AND SAMPLES AS PER SPECIFICATIONS TO DESIGNER'S APPROVAL PRIOR TO CONSTRUCTION OR FABRICATION.
5. CONSTRUCTION MUST CONFORM TO ALL APPLICABLE CODES AND REQUIREMENTS OF STATUTORY AUTHORITIES AS APPLICABLE.
6. THE CONTRACTOR USING DRAWINGS NOT SPECIFICALLY MARKED 'ISSUED FOR CONSTRUCTION' MUST ASSUME FULL RESPONSIBILITY AND BEAR COSTS FOR ANY CORRECTIONS AND DAMAGES RESULTING FROM THE WORK.
7. THE CONTRACTOR SHALL VERIFY THE CONTENT OF THIS DRAWING AND SHALL NOTIFY THE CONSULTANTS IN WRITING OF ANY DEVIATION OR DISCREPANCY.
8. CORRECTNESS, BUILDABILITY AND STABILITY OF THE CONSTRUCTION SHALL REMAIN SOLE RESPONSIBILITY OF THE CONTRACTOR.
9. THIS DRAWING, THE DESIGNS, AND DETAILS SHOWN ARE THE COPYRIGHT OF STUDIO 360 AND SHALL NOT BE COPIED OR REPRODUCED IN ANY FORM WITHOUT THEIR WRITTEN CONSENT.
10. SITE DATUM FOR +0.00M = +0.00M DMD LVL.

REVISIONS:

NO.	DATE	REV. DESCRIPTION	CHK.	APPR.
00	12.JUNE.2025	PRIMARILY DESIGN	MK	DP

STATUS: **PRELIMINARY DESIGN**

PROJECT TITLE:

AFC-053B
3B+G+2P+11+R
HOTEL APARTMENTS BUILDING
PLOT NO. A 5911843
ALFURJAN, JABAL ALI FIRST - 591

OWNER/ DEVELOPER:

AZIZI
AZIZI DEVELOPMENTS L.L.C
SHEIKH ZAYED ROAD,
DUBAI, UAE
P.O. BOX 121360
TEL: +971 4 332 4400
FAX: +971 4 332 9102
WEBSITE: www.azizidevelopments.com


LEAD CONSULTANT:

STUDIO 360
AL HUDAIBA AWARDS BLDG.,
BLOCK A, 4TH FLOOR,
JUMEIRAH ROAD,
DUBAI, UAE
P.O. BOX 91020
TEL: +971 4 325 5154
FAX: +971 4 325 5152
WEBSITE: www.studio360.design

DRAWN: MQ	SCALE: 1 : 150
REVIEWED: MC	DATE: 12.JUN.2025
APPROVED: DP	DM: AM


DWG. TITLE:
PODIUM 02 FLOOR PLAN

SHEET. NO. 360-AV.LR0XX-DWG-OA-AR-103	REV. NO. 00
---	-----------------------

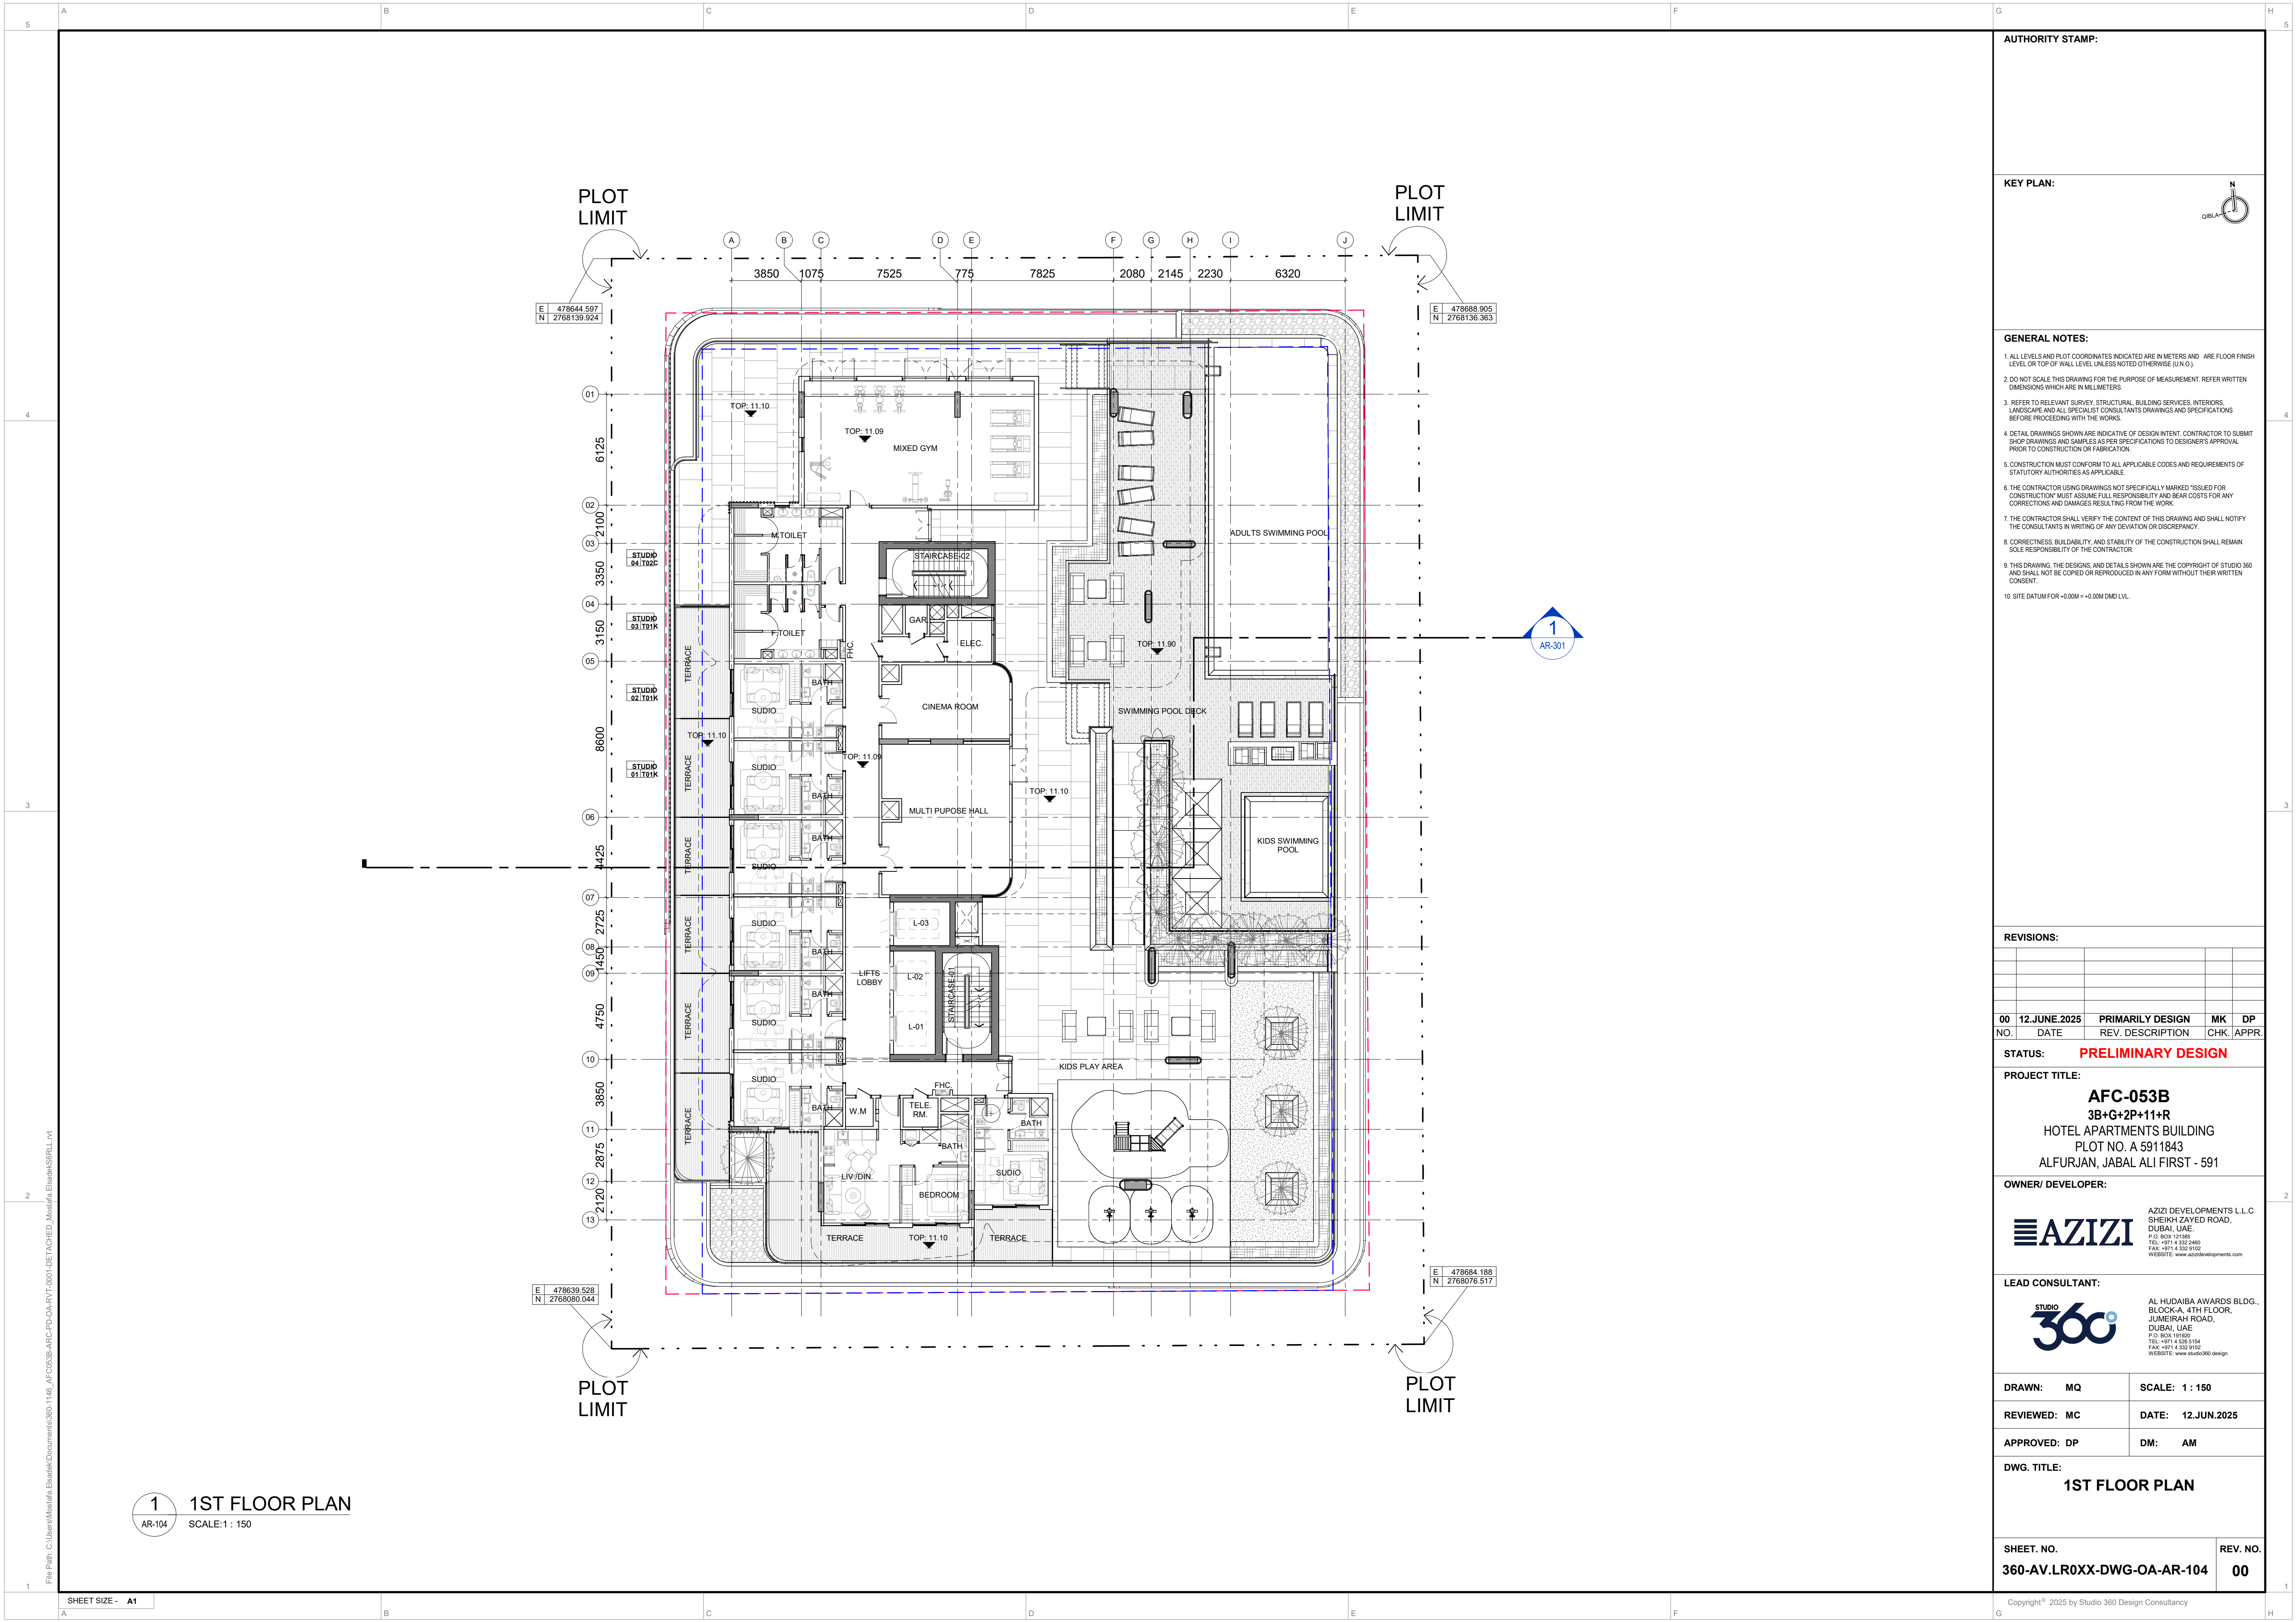

AUTHORITY STAMP:

KEY PLAN:

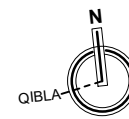

GENERAL NOTES:

1. ALL LEVELS AND PLOT COORDINATES INDICATED ARE IN METERS AND ARE FLOOR FINISH LEVEL OR TOP OF WALL LEVEL UNLESS NOTED OTHERWISE (U.N.O.).
2. DO NOT SCALE THIS DRAWING FOR THE PURPOSE OF MEASUREMENT. REFER WRITTEN DIMENSIONS WHICH ARE IN MILLIMETERS.
3. REFER TO RELEVANT SURVEY, STRUCTURAL, BUILDING SERVICES, INTERIORS, LANDSCAPE AND ALL SPECIALIST CONSULTANTS DRAWINGS AND SPECIFICATIONS BEFORE PROCEEDING WITH THE WORKS.
4. DETAIL DRAWINGS SHOWN ARE INDICATIVE OF DESIGN INTENT. CONTRACTOR TO SUBMIT SHOP DRAWINGS AND SAMPLES AS PER SPECIFICATIONS TO DESIGNER'S APPROVAL PRIOR TO CONSTRUCTION OR FABRICATION.
5. CONSTRUCTION MUST CONFORM TO ALL APPLICABLE CODES AND REQUIREMENTS OF STATUTORY AUTHORITIES AS APPLICABLE.
6. THE CONTRACTOR USING DRAWINGS NOT SPECIFICALLY MARKED 'ISSUED FOR CONSTRUCTION' MUST ASSUME FULL RESPONSIBILITY AND BEAR COSTS FOR ANY CORRECTIONS AND DAMAGES RESULTING FROM THE WORK.
7. THE CONTRACTOR SHALL VERIFY THE CONTENT OF THIS DRAWING AND SHALL NOTIFY THE CONSULTANTS IN WRITING OF ANY DEVIATION OR DISCREPANCY.
8. CORRECTNESS, BUILDABILITY AND STABILITY OF THE CONSTRUCTION SHALL REMAIN SOLE RESPONSIBILITY OF THE CONTRACTOR.
9. THIS DRAWING, THE DESIGNS, AND DETAILS SHOWN ARE THE COPYRIGHT OF STUDIO 360 AND SHALL NOT BE COPIED OR REPRODUCED IN ANY FORM WITHOUT THEIR WRITTEN CONSENT.
10. SITE DATUM FOR +0.00M = +0.00M DMD LVL.

REVISIONS:

NO.	DATE	REV. DESCRIPTION	CHK.	APPR.
00	12.JUNE.2025	PRIMARILY DESIGN	MK	DP

STATUS: **PRELIMINARY DESIGN**

PROJECT TITLE:

AFC-053B
3B+G+2P+11+R
HOTEL APARTMENTS BUILDING
PLOT NO. A 5911843
ALFURJAN, JABAL ALI FIRST - 591

OWNER/ DEVELOPER:

AZIZI
AZIZI DEVELOPMENTS L.L.C
SHEIKH ZAYED ROAD,
DUBAI, UAE
P.O. BOX 121360
TEL: +971 4 332 8100
FAX: +971 4 332 8102
WEBSITE: www.azizidevelopments.com

LEAD CONSULTANT:


STUDIO 360
AL HUDAIBA AWARDS BLDG.,
BLOCK A, 4TH FLOOR,
JUMEIRAH ROAD,
DUBAI, UAE
P.O. BOX 101020
TEL: +971 4 325 5154
FAX: +971 4 325 5152
WEBSITE: www.studio360.design

DRAWN: MQ	SCALE: 1 : 150
REVIEWED: MC	DATE: 12.JUN.2025
APPROVED: DP	DM: AM

DWG. TITLE:


1ST FLOOR PLAN

SHEET. NO. 360-AV.LR0XX-DWG-OA-AR-104	REV. NO. 00
---	-----------------------

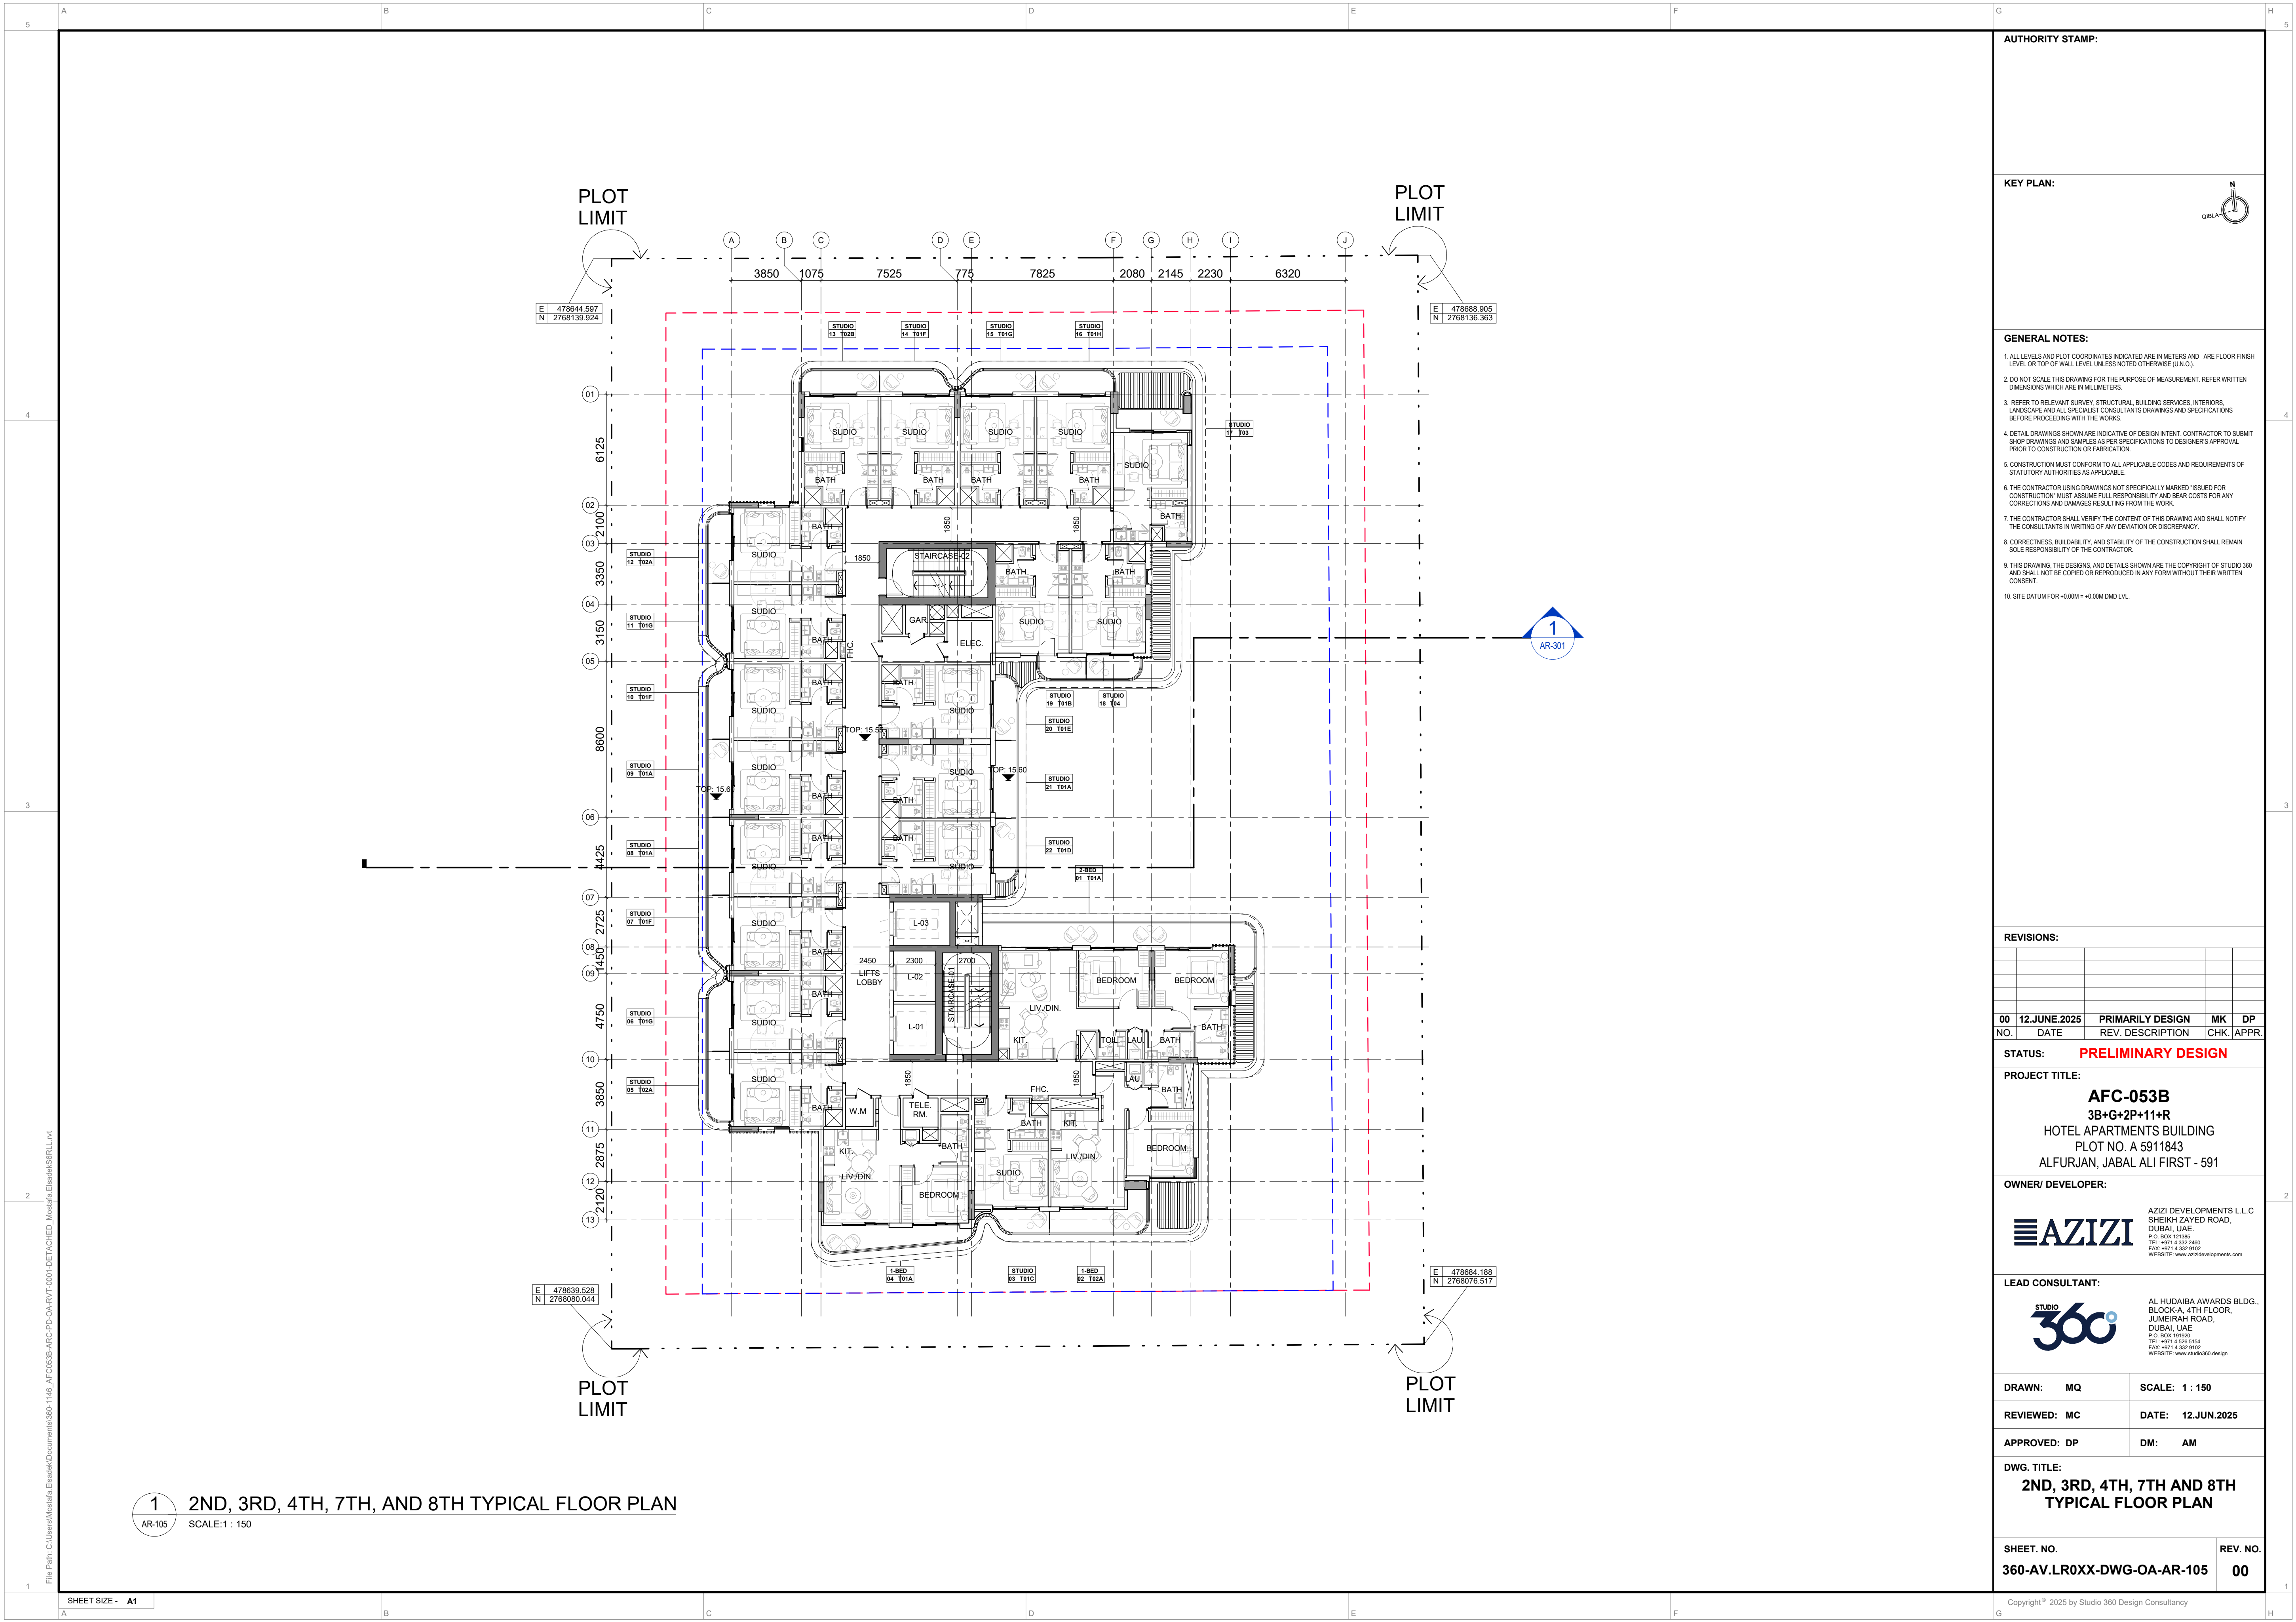

AUTHORITY STAMP:

KEY PLAN:

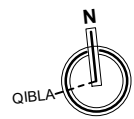

GENERAL NOTES:

1. ALL LEVELS AND PLOT COORDINATES INDICATED ARE IN METERS AND ARE FLOOR FINISH LEVEL OR TOP OF WALL LEVEL UNLESS NOTED OTHERWISE (U.N.O.).
2. DO NOT SCALE THIS DRAWING FOR THE PURPOSE OF MEASUREMENT. REFER WRITTEN DIMENSIONS WHICH ARE IN MILLIMETERS.
3. REFER TO RELEVANT SURVEY, STRUCTURAL, BUILDING SERVICES, INTERIORS, LANDSCAPE AND ALL SPECIALIST CONSULTANTS DRAWINGS AND SPECIFICATIONS BEFORE PROCEEDING WITH THE WORKS.
4. DETAIL DRAWINGS SHOWN ARE INDICATIVE OF DESIGN INTENT. CONTRACTOR TO SUBMIT SHOP DRAWINGS AND SAMPLES AS PER SPECIFICATIONS TO DESIGNER'S APPROVAL PRIOR TO CONSTRUCTION OR FABRICATION.
5. CONSTRUCTION MUST CONFORM TO ALL APPLICABLE CODES AND REQUIREMENTS OF STATUTORY AUTHORITIES AS APPLICABLE.
6. THE CONTRACTOR USING DRAWINGS NOT SPECIFICALLY MARKED 'ISSUED FOR CONSTRUCTION' MUST ASSUME FULL RESPONSIBILITY AND BEAR COSTS FOR ANY CORRECTIONS AND DAMAGES RESULTING FROM THE WORK.
7. THE CONTRACTOR SHALL VERIFY THE CONTENT OF THIS DRAWING AND SHALL NOTIFY THE CONSULTANTS IN WRITING OF ANY DEVIATION OR DISCREPANCY.
8. CORRECTNESS, BUILDABILITY AND STABILITY OF THE CONSTRUCTION SHALL REMAIN SOLE RESPONSIBILITY OF THE CONTRACTOR.
9. THIS DRAWING, THE DESIGNS, AND DETAILS SHOWN ARE THE COPYRIGHT OF STUDIO 360 AND SHALL NOT BE COPIED OR REPRODUCED IN ANY FORM WITHOUT THEIR WRITTEN CONSENT.
10. SITE DATUM FOR: +0.00M = +0.00M DMD LVL.

REVISIONS:

NO.	DATE	REV. DESCRIPTION	CHK.	APPR.
00	12.JUNE.2025	PRIMARILY DESIGN	MK	DP

STATUS: **PRELIMINARY DESIGN**

PROJECT TITLE:

AFC-053B
3B+G+2P+11+R
HOTEL APARTMENTS BUILDING
PLOT NO. A 5911843
ALFURJAN, JABAL ALI FIRST - 591

OWNER/ DEVELOPER:

AZIZI
AZIZI DEVELOPMENTS L.L.C
SHEIKH ZAYED ROAD,
DUBAI, UAE
P.O. BOX 121360
TEL: +971 4 332 8480
FAX: +971 4 332 8102
WEBSITE: www.azizi.ae


LEAD CONSULTANT:

STUDIO 360
AL HUDAIBA AWARDS BLDG.,
BLOCK A, 4TH FLOOR,
JUMEIRAH ROAD,
DUBAI, UAE
P.O. BOX 101020
TEL: +971 4 325 5154
FAX: +971 4 325 5152
WEBSITE: www.studio360.ae

DRAWN: MQ	SCALE: 1 : 150
REVIEWED: MC	DATE: 12.JUN.2025
APPROVED: DP	DM: AM


DWG. TITLE:
**2ND, 3RD, 4TH, 7TH AND 8TH
TYPICAL FLOOR PLAN**

SHEET. NO. 360-AV.LR0XX-DWG-OA-AR-105	REV. NO. 00
---	-----------------------

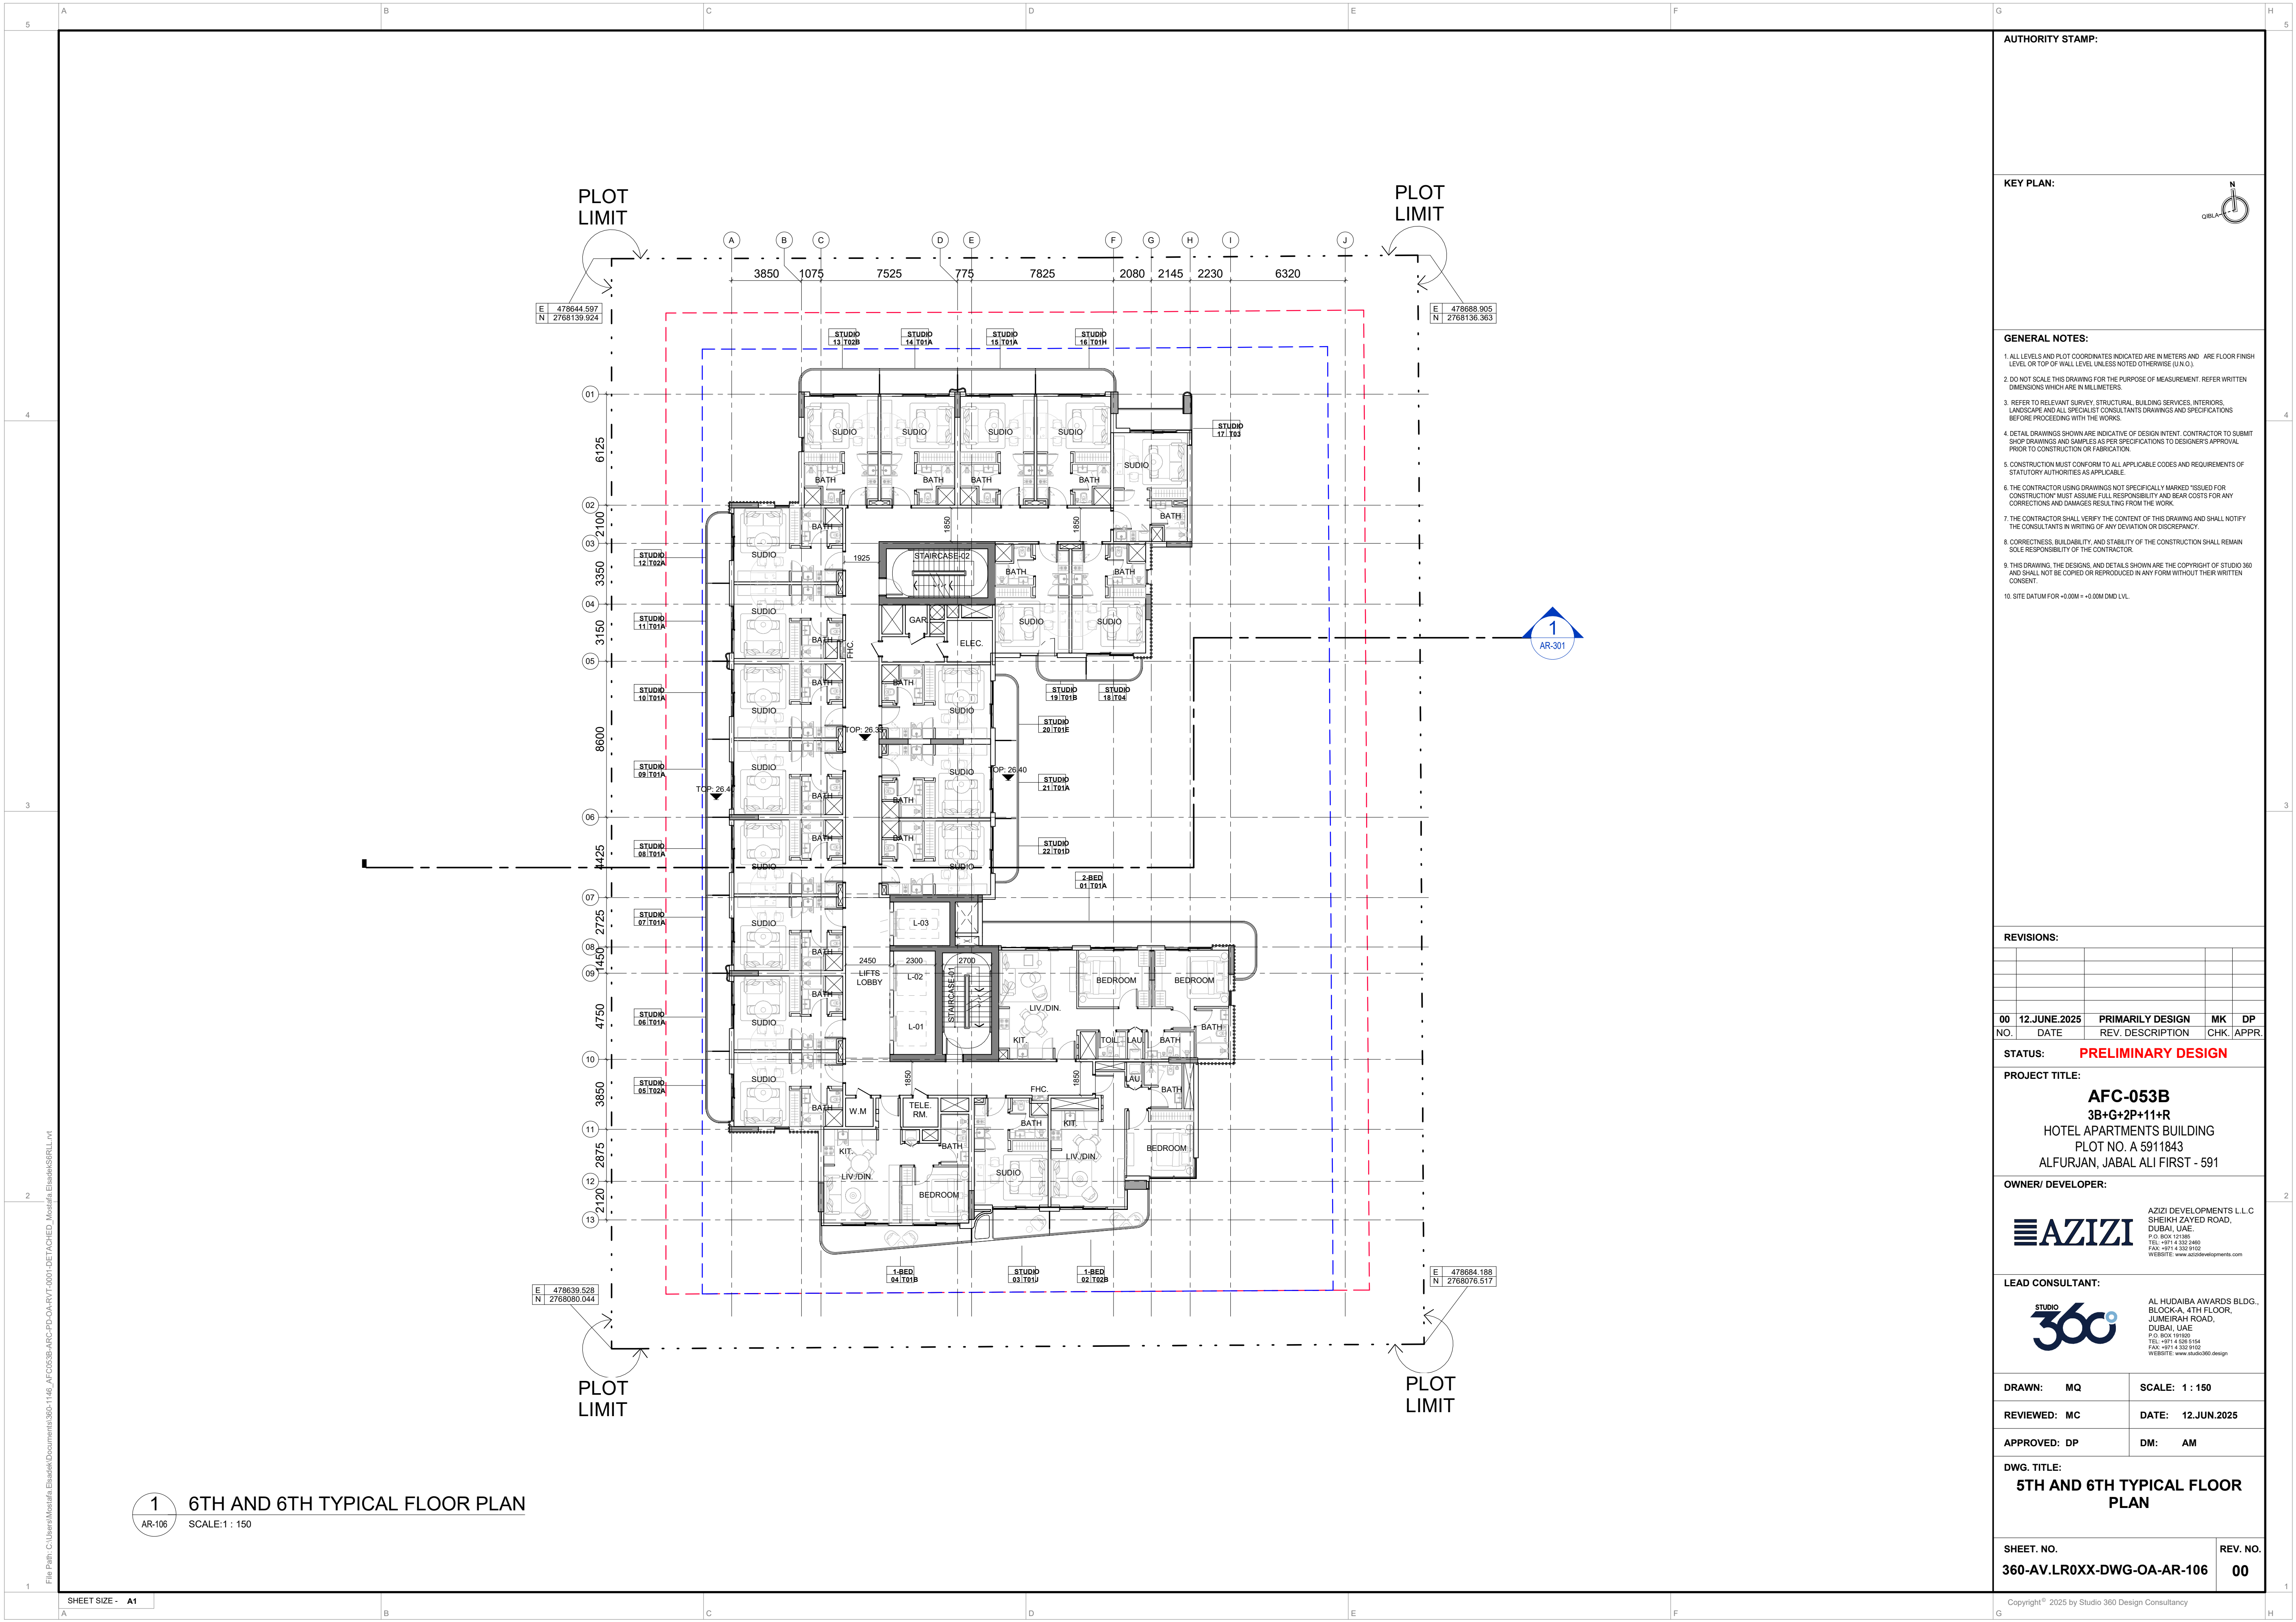

AUTHORITY STAMP:

KEY PLAN:

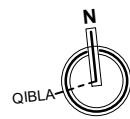

GENERAL NOTES:

1. ALL LEVELS AND PLOT COORDINATES INDICATED ARE IN METERS AND ARE FLOOR FINISH LEVEL OR TOP OF WALL LEVEL UNLESS NOTED OTHERWISE (U.N.O.).
2. DO NOT SCALE THIS DRAWING FOR THE PURPOSE OF MEASUREMENT. REFER WRITTEN DIMENSIONS WHICH ARE IN MILLIMETERS.
3. REFER TO RELEVANT SURVEY, STRUCTURAL, BUILDING SERVICES, INTERIORS, LANDSCAPE AND ALL SPECIALIST CONSULTANTS DRAWINGS AND SPECIFICATIONS BEFORE PROCEEDING WITH THE WORKS.
4. DETAIL DRAWINGS SHOWN ARE INDICATIVE OF DESIGN INTENT. CONTRACTOR TO SUBMIT SHOP DRAWINGS AND SAMPLES AS PER SPECIFICATIONS TO DESIGNER'S APPROVAL PRIOR TO CONSTRUCTION OR FABRICATION.
5. CONSTRUCTION MUST CONFORM TO ALL APPLICABLE CODES AND REQUIREMENTS OF STATUTORY AUTHORITIES AS APPLICABLE.
6. THE CONTRACTOR USING DRAWINGS NOT SPECIFICALLY MARKED 'ISSUED FOR CONSTRUCTION' MUST ASSUME FULL RESPONSIBILITY AND BEAR COSTS FOR ANY CORRECTIONS AND DAMAGES RESULTING FROM THE WORK.
7. THE CONTRACTOR SHALL VERIFY THE CONTENT OF THIS DRAWING AND SHALL NOTIFY THE CONSULTANTS IN WRITING OF ANY DEVIATION OR DISCREPANCY.
8. CORRECTNESS, BUILDABILITY AND STABILITY OF THE CONSTRUCTION SHALL REMAIN SOLE RESPONSIBILITY OF THE CONTRACTOR.
9. THIS DRAWING, THE DESIGNS, AND DETAILS SHOWN ARE THE COPYRIGHT OF STUDIO 360 AND SHALL NOT BE COPIED OR REPRODUCED IN ANY FORM WITHOUT THEIR WRITTEN CONSENT.
10. SITE DATUM FOR: +0.00M = +0.00M DMD LVL.

REVISIONS:

NO.	DATE	REV. DESCRIPTION	CHK.	APPR.
00	12.JUNE.2025	PRIMARILY DESIGN	MK	DP

STATUS: **PRELIMINARY DESIGN**

PROJECT TITLE:

AFC-053B
3B+G+2P+11+R
HOTEL APARTMENTS BUILDING
PLOT NO. A 5911843
ALFURJAN, JABAL ALI FIRST - 591

OWNER/ DEVELOPER:



AZIZI DEVELOPMENTS L.L.C
SHEIKH ZAYED ROAD,
DUBAI, UAE
P.O. BOX 121360
TEL: +971 4 332 8400
FAX: +971 4 332 8102
WEBSITE: www.azizidevelopments.com

LEAD CONSULTANT:




AL HUDAIBA AWARDS BLDG.,
BLOCK A, 4TH FLOOR,
JUMEIRAH ROAD,
DUBAI, UAE
P.O. BOX 501020
TEL: +971 4 325 5154
FAX: +971 4 325 5152
WEBSITE: www.studio360.design

DRAWN: MQ	SCALE: 1 : 150
REVIEWED: MC	DATE: 12.JUN.2025
APPROVED: DP	DM: AM

DWG. TITLE:
5TH AND 6TH TYPICAL FLOOR PLAN


SHEET. NO. 360-AV.LR0XX-DWG-OA-AR-106	REV. NO. 00
---	-----------------------

1 6TH AND 6TH TYPICAL FLOOR PLAN
AR-106 SCALE: 1 : 150

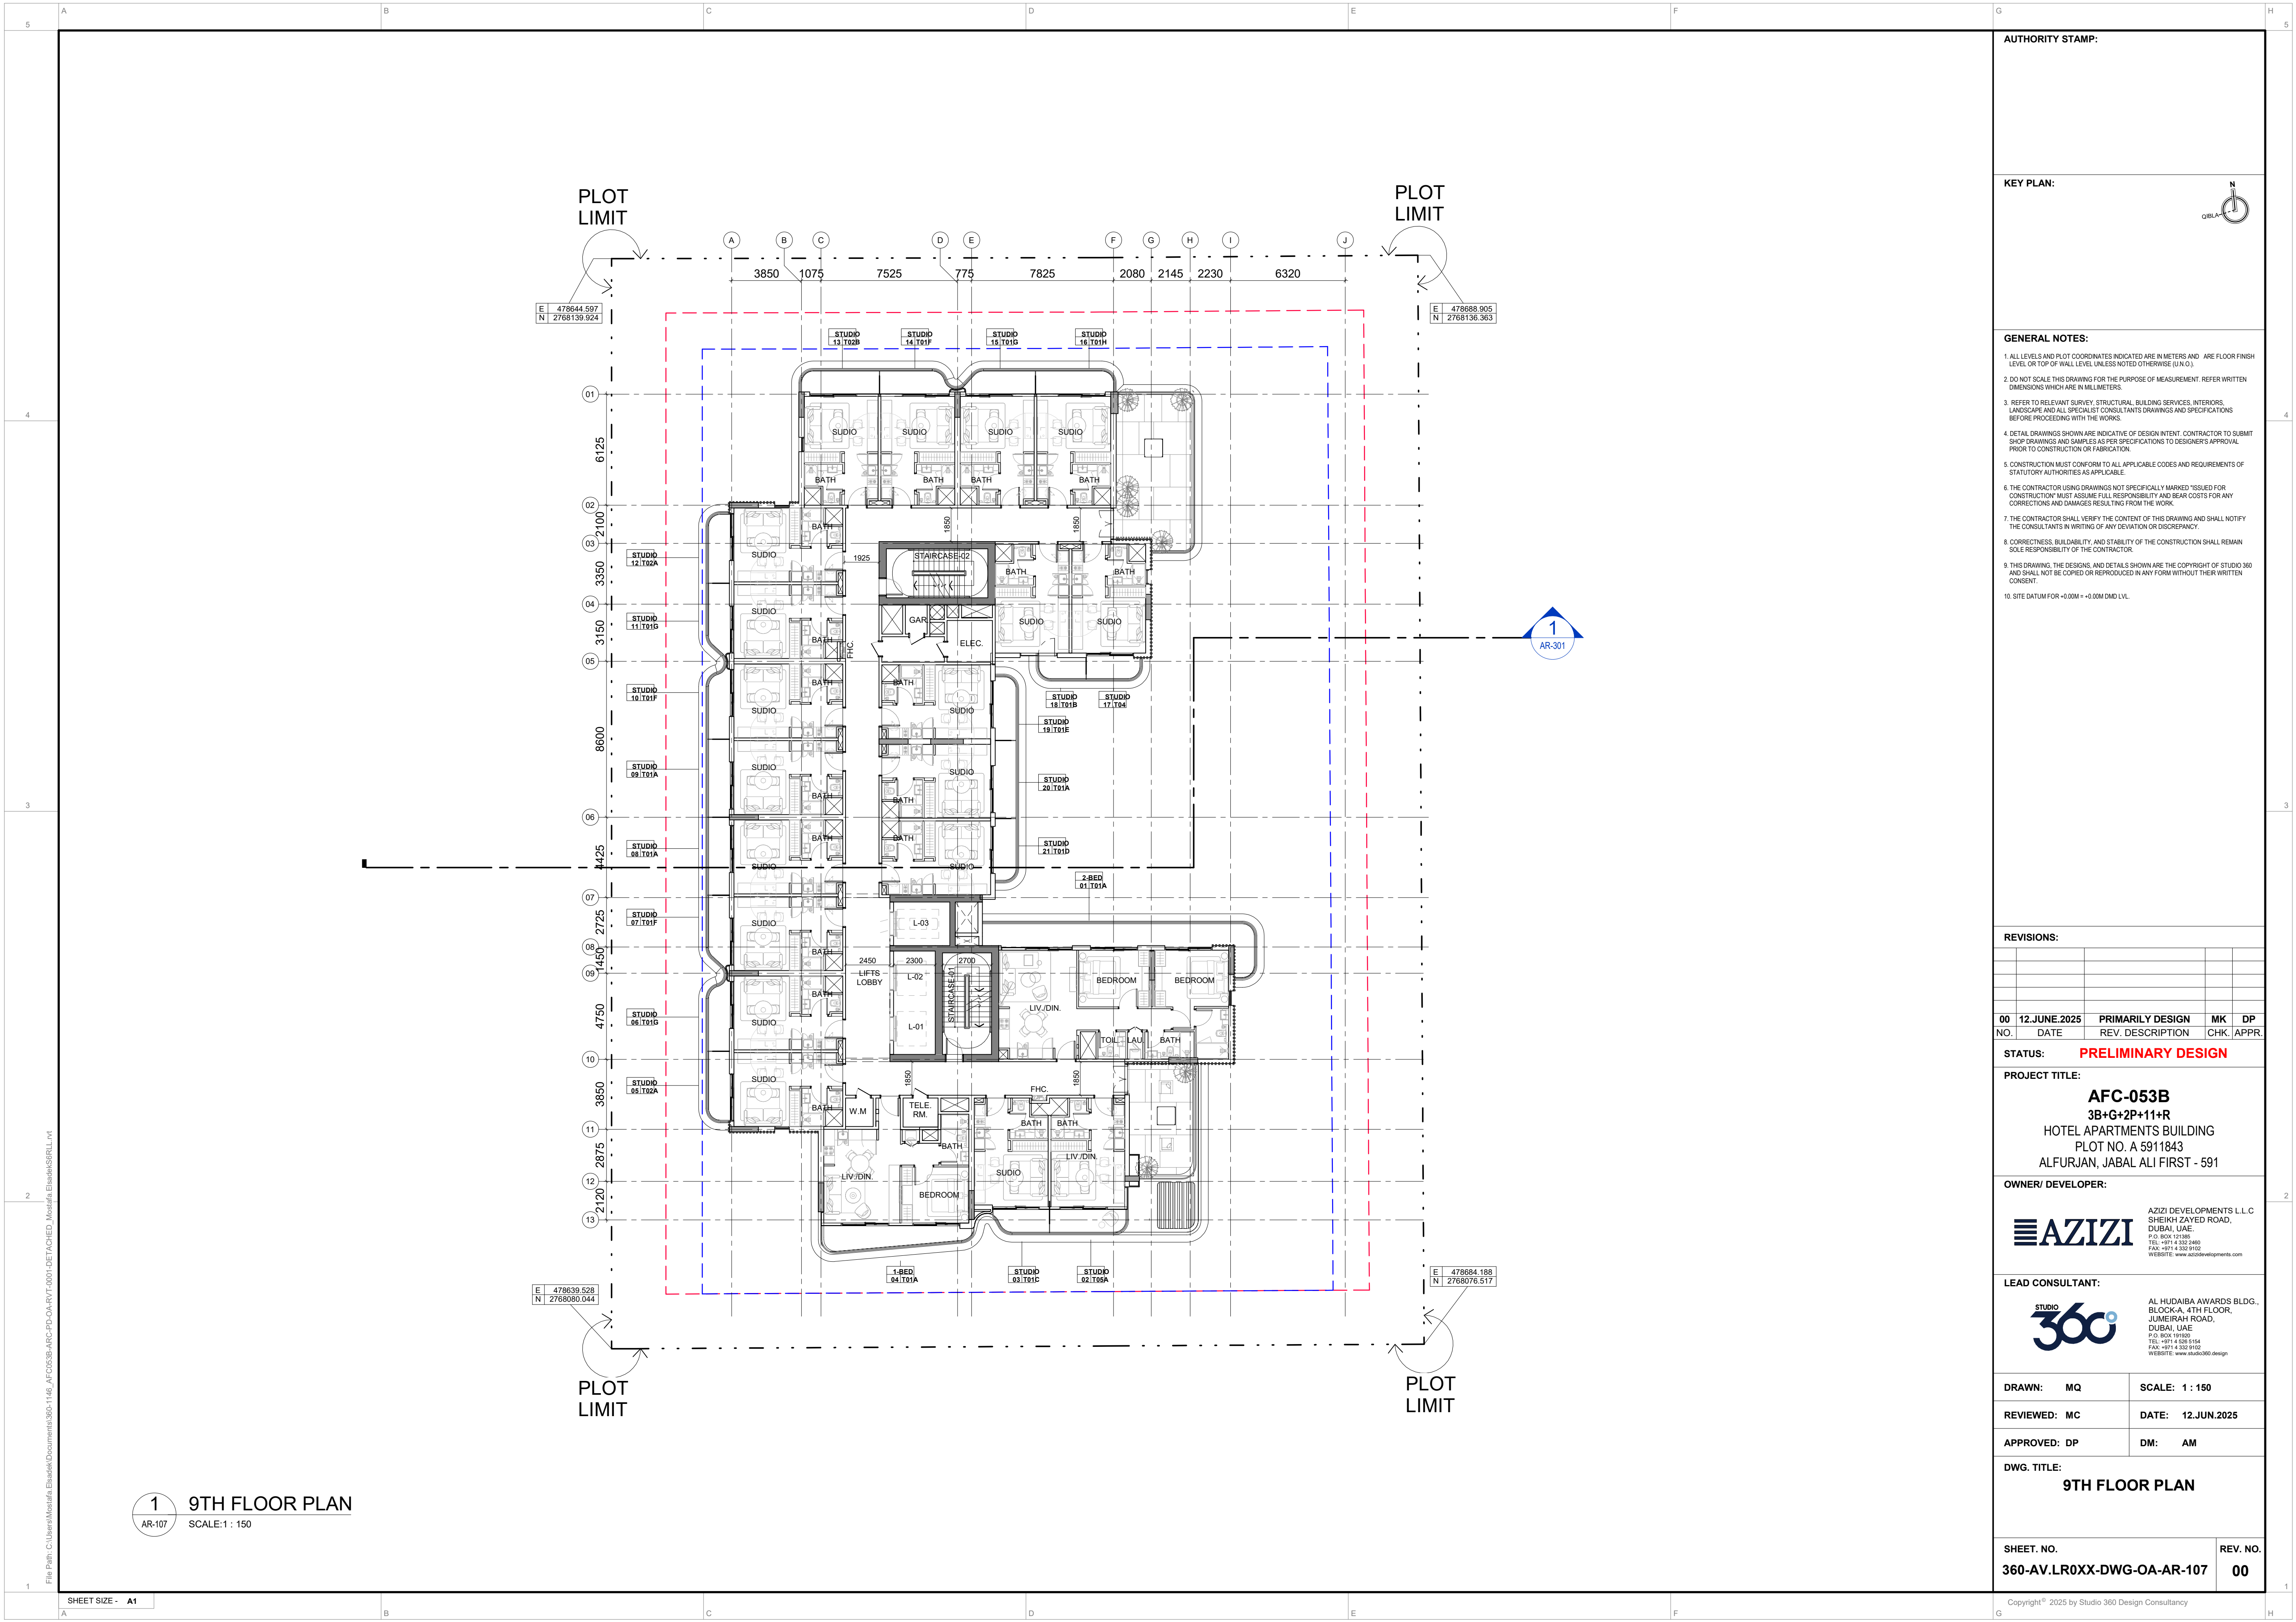

AUTHORITY STAMP:

KEY PLAN:

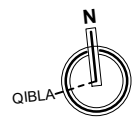

GENERAL NOTES:

1. ALL LEVELS AND PLOT COORDINATES INDICATED ARE IN METERS AND ARE FLOOR FINISH LEVEL OR TOP OF WALL LEVEL UNLESS NOTED OTHERWISE (U.N.O.).
2. DO NOT SCALE THIS DRAWING FOR THE PURPOSE OF MEASUREMENT. REFER WRITTEN DIMENSIONS WHICH ARE IN MILLIMETERS.
3. REFER TO RELEVANT SURVEY, STRUCTURAL, BUILDING SERVICES, INTERIORS, LANDSCAPE AND ALL SPECIALIST CONSULTANTS DRAWINGS AND SPECIFICATIONS BEFORE PROCEEDING WITH THE WORKS.
4. DETAIL DRAWINGS SHOWN ARE INDICATIVE OF DESIGN INTENT. CONTRACTOR TO SUBMIT SHOP DRAWINGS AND SAMPLES AS PER SPECIFICATIONS TO DESIGNER'S APPROVAL PRIOR TO CONSTRUCTION OR FABRICATION.
5. CONSTRUCTION MUST CONFORM TO ALL APPLICABLE CODES AND REQUIREMENTS OF STATUTORY AUTHORITIES AS APPLICABLE.
6. THE CONTRACTOR USING DRAWINGS NOT SPECIFICALLY MARKED 'ISSUED FOR CONSTRUCTION' MUST ASSUME FULL RESPONSIBILITY AND BEAR COSTS FOR ANY CORRECTIONS AND DAMAGES RESULTING FROM THE WORK.
7. THE CONTRACTOR SHALL VERIFY THE CONTENT OF THIS DRAWING AND SHALL NOTIFY THE CONSULTANTS IN WRITING OF ANY DEVIATION OR DISCREPANCY.
8. CORRECTNESS, BUILDABILITY AND STABILITY OF THE CONSTRUCTION SHALL REMAIN SOLE RESPONSIBILITY OF THE CONTRACTOR.
9. THIS DRAWING, THE DESIGNS, AND DETAILS SHOWN ARE THE COPYRIGHT OF STUDIO 360 AND SHALL NOT BE COPIED OR REPRODUCED IN ANY FORM WITHOUT THEIR WRITTEN CONSENT.
10. SITE DATUM FOR: +0.00M = +0.00M DMD LVL.

REVISIONS:

NO.	DATE	REV. DESCRIPTION	CHK.	APPR.
00	12.JUNE.2025	PRIMARILY DESIGN	MK	DP

STATUS: **PRELIMINARY DESIGN**

PROJECT TITLE:

AFC-053B
3B+G+2P+11+R
HOTEL APARTMENTS BUILDING
PLOT NO. A 5911843
ALFURJAN, JABAL ALI FIRST - 591

OWNER/ DEVELOPER:



AZIZI DEVELOPMENTS L.L.C
SHEIKH ZAYED ROAD,
DUBAI, UAE
P.O. BOX 121360
TEL: +971 4 332 4400
FAX: +971 4 332 9102
WEBSITE: www.azizidevelopments.com

LEAD CONSULTANT:




AL HUDAIBA AWARDS BLDG.,
BLOCK A, 4TH FLOOR,
JUMEIRAH ROAD,
DUBAI, UAE
P.O. BOX 101020
TEL: +971 4 325 5154
FAX: +971 4 325 5152
WEBSITE: www.studio360.design

DRAWN: MQ	SCALE: 1 : 150
REVIEWED: MC	DATE: 12.JUN.2025
APPROVED: DP	DM: AM


DWG. TITLE:
9TH FLOOR PLAN

SHEET. NO. 360-AV.LR0XX-DWG-OA-AR-107	REV. NO. 00
---	-----------------------

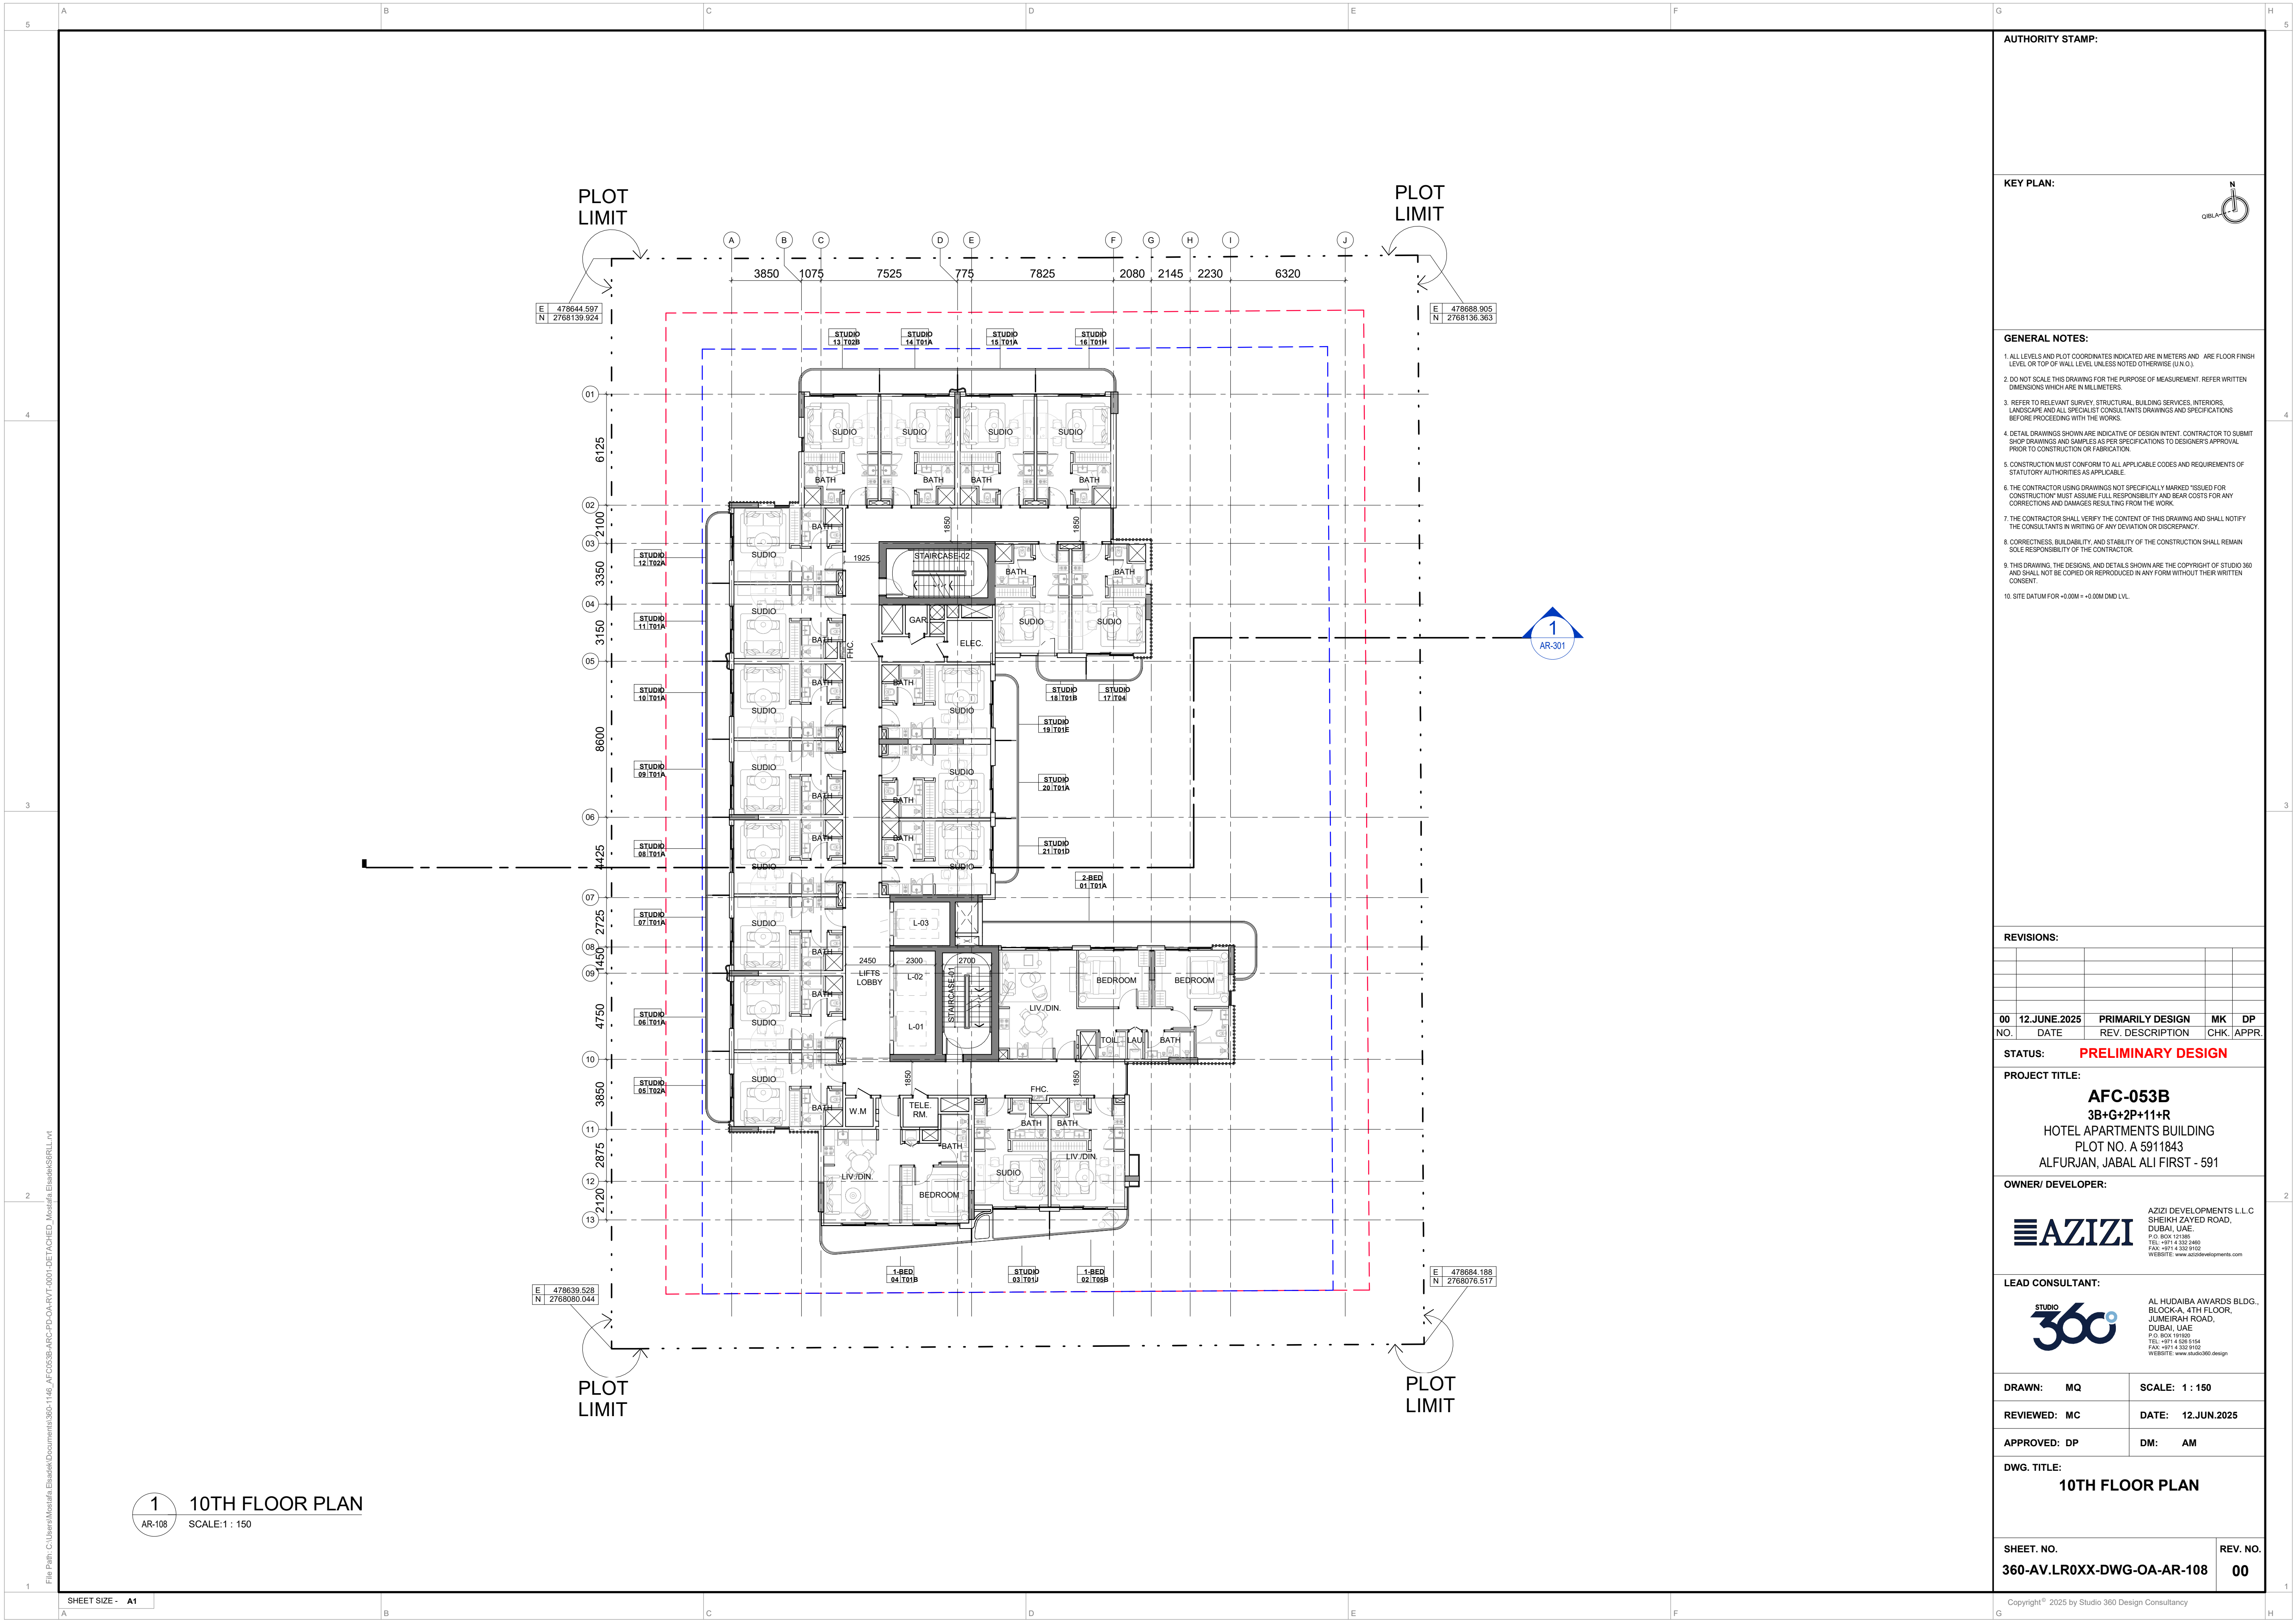

AUTHORITY STAMP:

KEY PLAN:

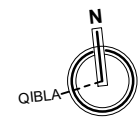

GENERAL NOTES:

1. ALL LEVELS AND PLOT COORDINATES INDICATED ARE IN METERS AND ARE FLOOR FINISH LEVEL OR TOP OF WALL LEVEL UNLESS NOTED OTHERWISE (U.N.O.).
2. DO NOT SCALE THIS DRAWING FOR THE PURPOSE OF MEASUREMENT. REFER WRITTEN DIMENSIONS WHICH ARE IN MILLIMETERS.
3. REFER TO RELEVANT SURVEY, STRUCTURAL, BUILDING SERVICES, INTERIORS, LANDSCAPE AND ALL SPECIALIST CONSULTANTS DRAWINGS AND SPECIFICATIONS BEFORE PROCEEDING WITH THE WORKS.
4. DETAIL DRAWINGS SHOWN ARE INDICATIVE OF DESIGN INTENT. CONTRACTOR TO SUBMIT SHOP DRAWINGS AND SAMPLES AS PER SPECIFICATIONS TO DESIGNER'S APPROVAL PRIOR TO CONSTRUCTION OR FABRICATION.
5. CONSTRUCTION MUST CONFORM TO ALL APPLICABLE CODES AND REQUIREMENTS OF STATUTORY AUTHORITIES AS APPLICABLE.
6. THE CONTRACTOR USING DRAWINGS NOT SPECIFICALLY MARKED 'ISSUED FOR CONSTRUCTION' MUST ASSUME FULL RESPONSIBILITY AND BEAR COSTS FOR ANY CORRECTIONS AND DAMAGES RESULTING FROM THE WORK.
7. THE CONTRACTOR SHALL VERIFY THE CONTENT OF THIS DRAWING AND SHALL NOTIFY THE CONSULTANTS IN WRITING OF ANY DEVIATION OR DISCREPANCY.
8. CORRECTNESS, BUILDABILITY AND STABILITY OF THE CONSTRUCTION SHALL REMAIN SOLE RESPONSIBILITY OF THE CONTRACTOR.
9. THIS DRAWING, THE DESIGNS, AND DETAILS SHOWN ARE THE COPYRIGHT OF STUDIO 360 AND SHALL NOT BE COPIED OR REPRODUCED IN ANY FORM WITHOUT THEIR WRITTEN CONSENT.
10. SITE DATUM FOR: +0.00M = +0.00M DMD LVL.

REVISIONS:

NO.	DATE	REV. DESCRIPTION	CHK.	APPR.
00	12.JUNE.2025	PRIMARILY DESIGN	MK	DP

STATUS: **PRELIMINARY DESIGN**

PROJECT TITLE:

AFC-053B
3B+G+2P+11+R
HOTEL APARTMENTS BUILDING
PLOT NO. A 5911843
ALFURJAN, JABAL ALI FIRST - 591

OWNER/ DEVELOPER:

AZIZI
AZIZI DEVELOPMENTS L.L.C
SHEIKH ZAYED ROAD,
DUBAI, UAE
P.O. BOX 121360
TEL: +971 4 332 4400
FAX: +971 4 332 9102
WEBSITE: www.azizi.ae


LEAD CONSULTANT:

STUDIO 360
AL HUDAIBA AWARDS BLDG.,
BLOCK A, 4TH FLOOR,
JUMEIRAH ROAD,
DUBAI, UAE
P.O. BOX 191020
TEL: +971 4 325 5154
FAX: +971 4 325 5152
WEBSITE: www.studio360.ae

DRAWN: MQ	SCALE: 1 : 150
REVIEWED: MC	DATE: 12.JUN.2025
APPROVED: DP	DM: AM


DWG. TITLE:
10TH FLOOR PLAN

SHEET. NO. 360-AV.LR0XX-DWG-OA-AR-108	REV. NO. 00
---	-----------------------

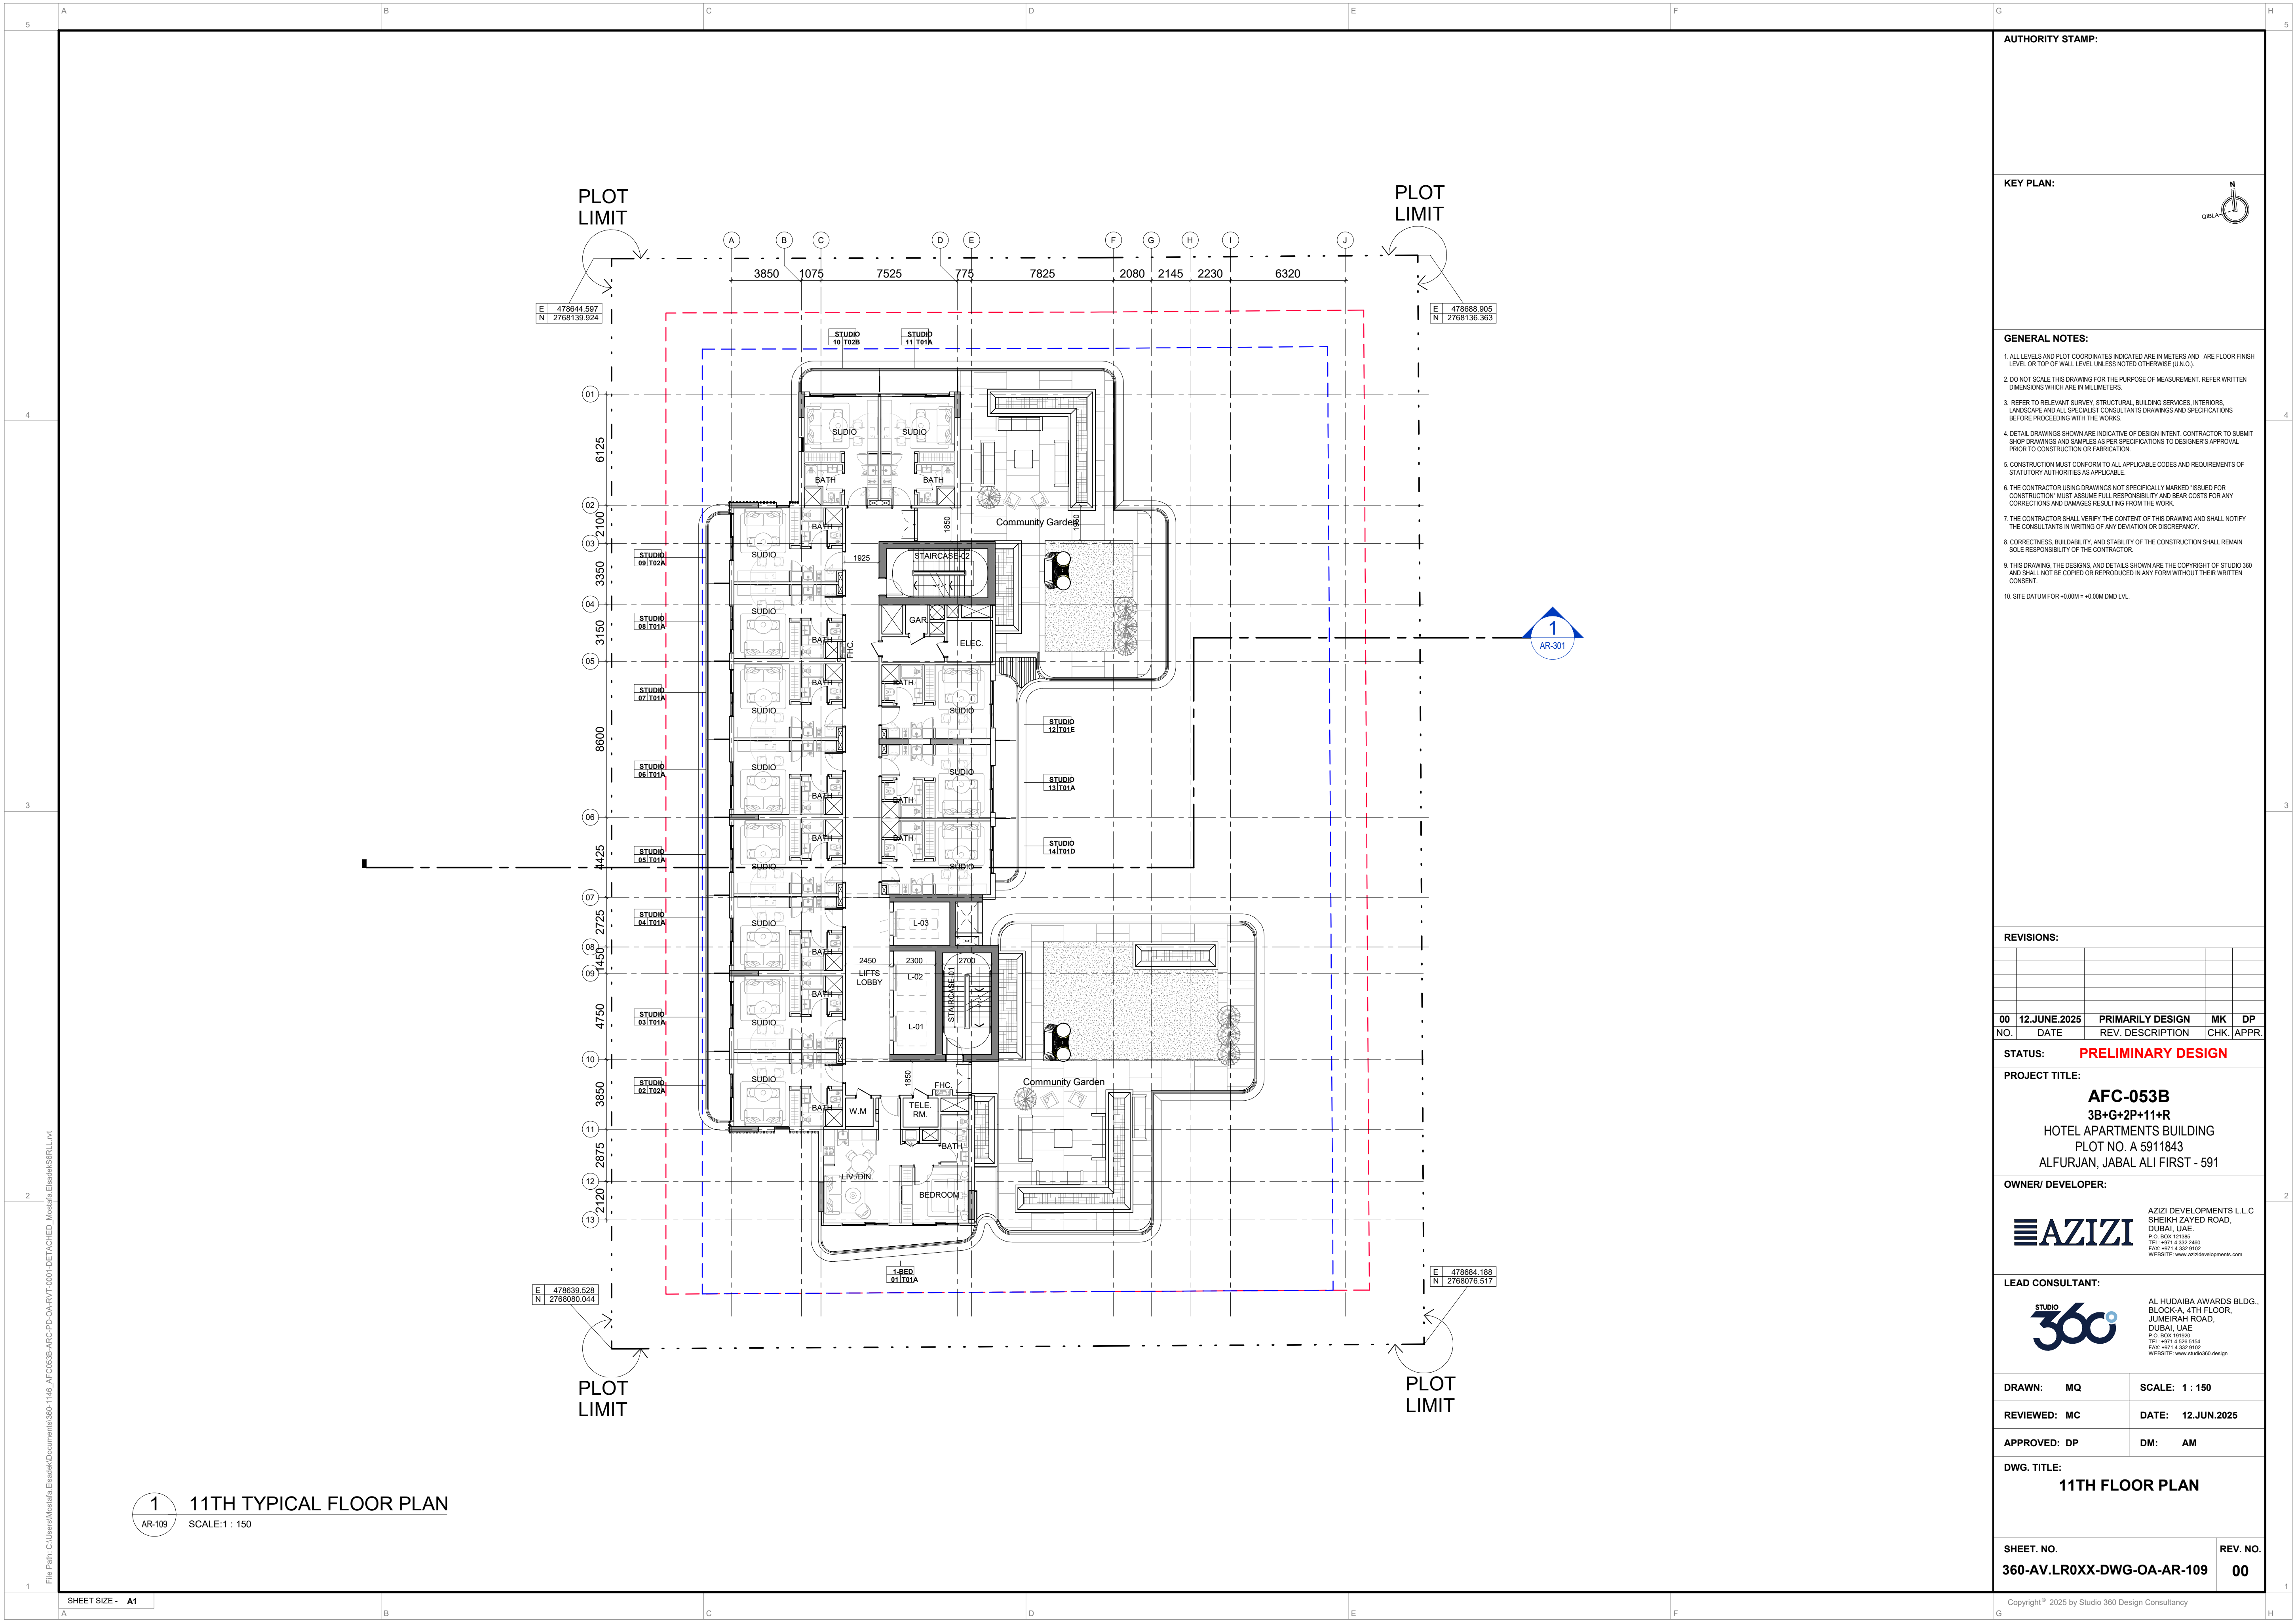

AUTHORITY STAMP:

KEY PLAN:

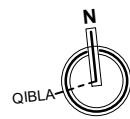

GENERAL NOTES:

1. ALL LEVELS AND PLOT COORDINATES INDICATED ARE IN METERS AND ARE FLOOR FINISH LEVEL OR TOP OF WALL LEVEL UNLESS NOTED OTHERWISE (U.N.O.).
2. DO NOT SCALE THIS DRAWING FOR THE PURPOSE OF MEASUREMENT. REFER WRITTEN DIMENSIONS WHICH ARE IN MILLIMETERS.
3. REFER TO RELEVANT SURVEY, STRUCTURAL, BUILDING SERVICES, INTERIORS, LANDSCAPE AND ALL SPECIALIST CONSULTANTS DRAWINGS AND SPECIFICATIONS BEFORE PROCEEDING WITH THE WORKS.
4. DETAIL DRAWINGS SHOWN ARE INDICATIVE OF DESIGN INTENT. CONTRACTOR TO SUBMIT SHOP DRAWINGS AND SAMPLES AS PER SPECIFICATIONS TO DESIGNER'S APPROVAL PRIOR TO CONSTRUCTION OR FABRICATION.
5. CONSTRUCTION MUST CONFORM TO ALL APPLICABLE CODES AND REQUIREMENTS OF STATUTORY AUTHORITIES AS APPLICABLE.
6. THE CONTRACTOR USING DRAWINGS NOT SPECIFICALLY MARKED 'ISSUED FOR CONSTRUCTION' MUST ASSUME FULL RESPONSIBILITY AND BEAR COSTS FOR ANY CORRECTIONS AND DAMAGES RESULTING FROM THE WORK.
7. THE CONTRACTOR SHALL VERIFY THE CONTENT OF THIS DRAWING AND SHALL NOTIFY THE CONSULTANTS IN WRITING OF ANY DEVIATION OR DISCREPANCY.
8. CORRECTNESS, BUILDABILITY AND STABILITY OF THE CONSTRUCTION SHALL REMAIN SOLE RESPONSIBILITY OF THE CONTRACTOR.
9. THIS DRAWING, THE DESIGNS, AND DETAILS SHOWN ARE THE COPYRIGHT OF STUDIO 360 AND SHALL NOT BE COPIED OR REPRODUCED IN ANY FORM WITHOUT THEIR WRITTEN CONSENT.
10. SITE DATUM FOR -0.00M = +0.00M DMD LVL.

REVISIONS:

NO.	DATE	REV. DESCRIPTION	CHK.	APPR.
00	12.JUNE.2025	PRIMARILY DESIGN	MK	DP

STATUS: **PRELIMINARY DESIGN**

PROJECT TITLE:

AFC-053B
3B+G+2P+11+R
HOTEL APARTMENTS BUILDING
PLOT NO. A 5911843
ALFURJAN, JABAL ALI FIRST - 591

OWNER/ DEVELOPER:



AZIZI DEVELOPMENTS L.L.C
SHEIKH ZAYED ROAD,
DUBAI, UAE
P.O. BOX 121360
TEL: +971 4 332 8100
FAX: +971 4 332 8102
WEBSITE: www.azizi.ae

LEAD CONSULTANT:




AL HUDAIBA AWARDS BLDG.,
BLOCK A, 4TH FLOOR,
JUMEIRAH ROAD,
DUBAI, UAE
P.O. BOX 101020
TEL: +971 4 325 5154
FAX: +971 4 325 5152
WEBSITE: www.studio360.design

DRAWN: MQ	SCALE: 1 : 150
REVIEWED: MC	DATE: 12.JUN.2025
APPROVED: DP	DM: AM


DWG. TITLE:
11TH FLOOR PLAN

SHEET. NO. 360-AV.LR0XX-DWG-OA-AR-109	REV. NO. 00
---	-----------------------

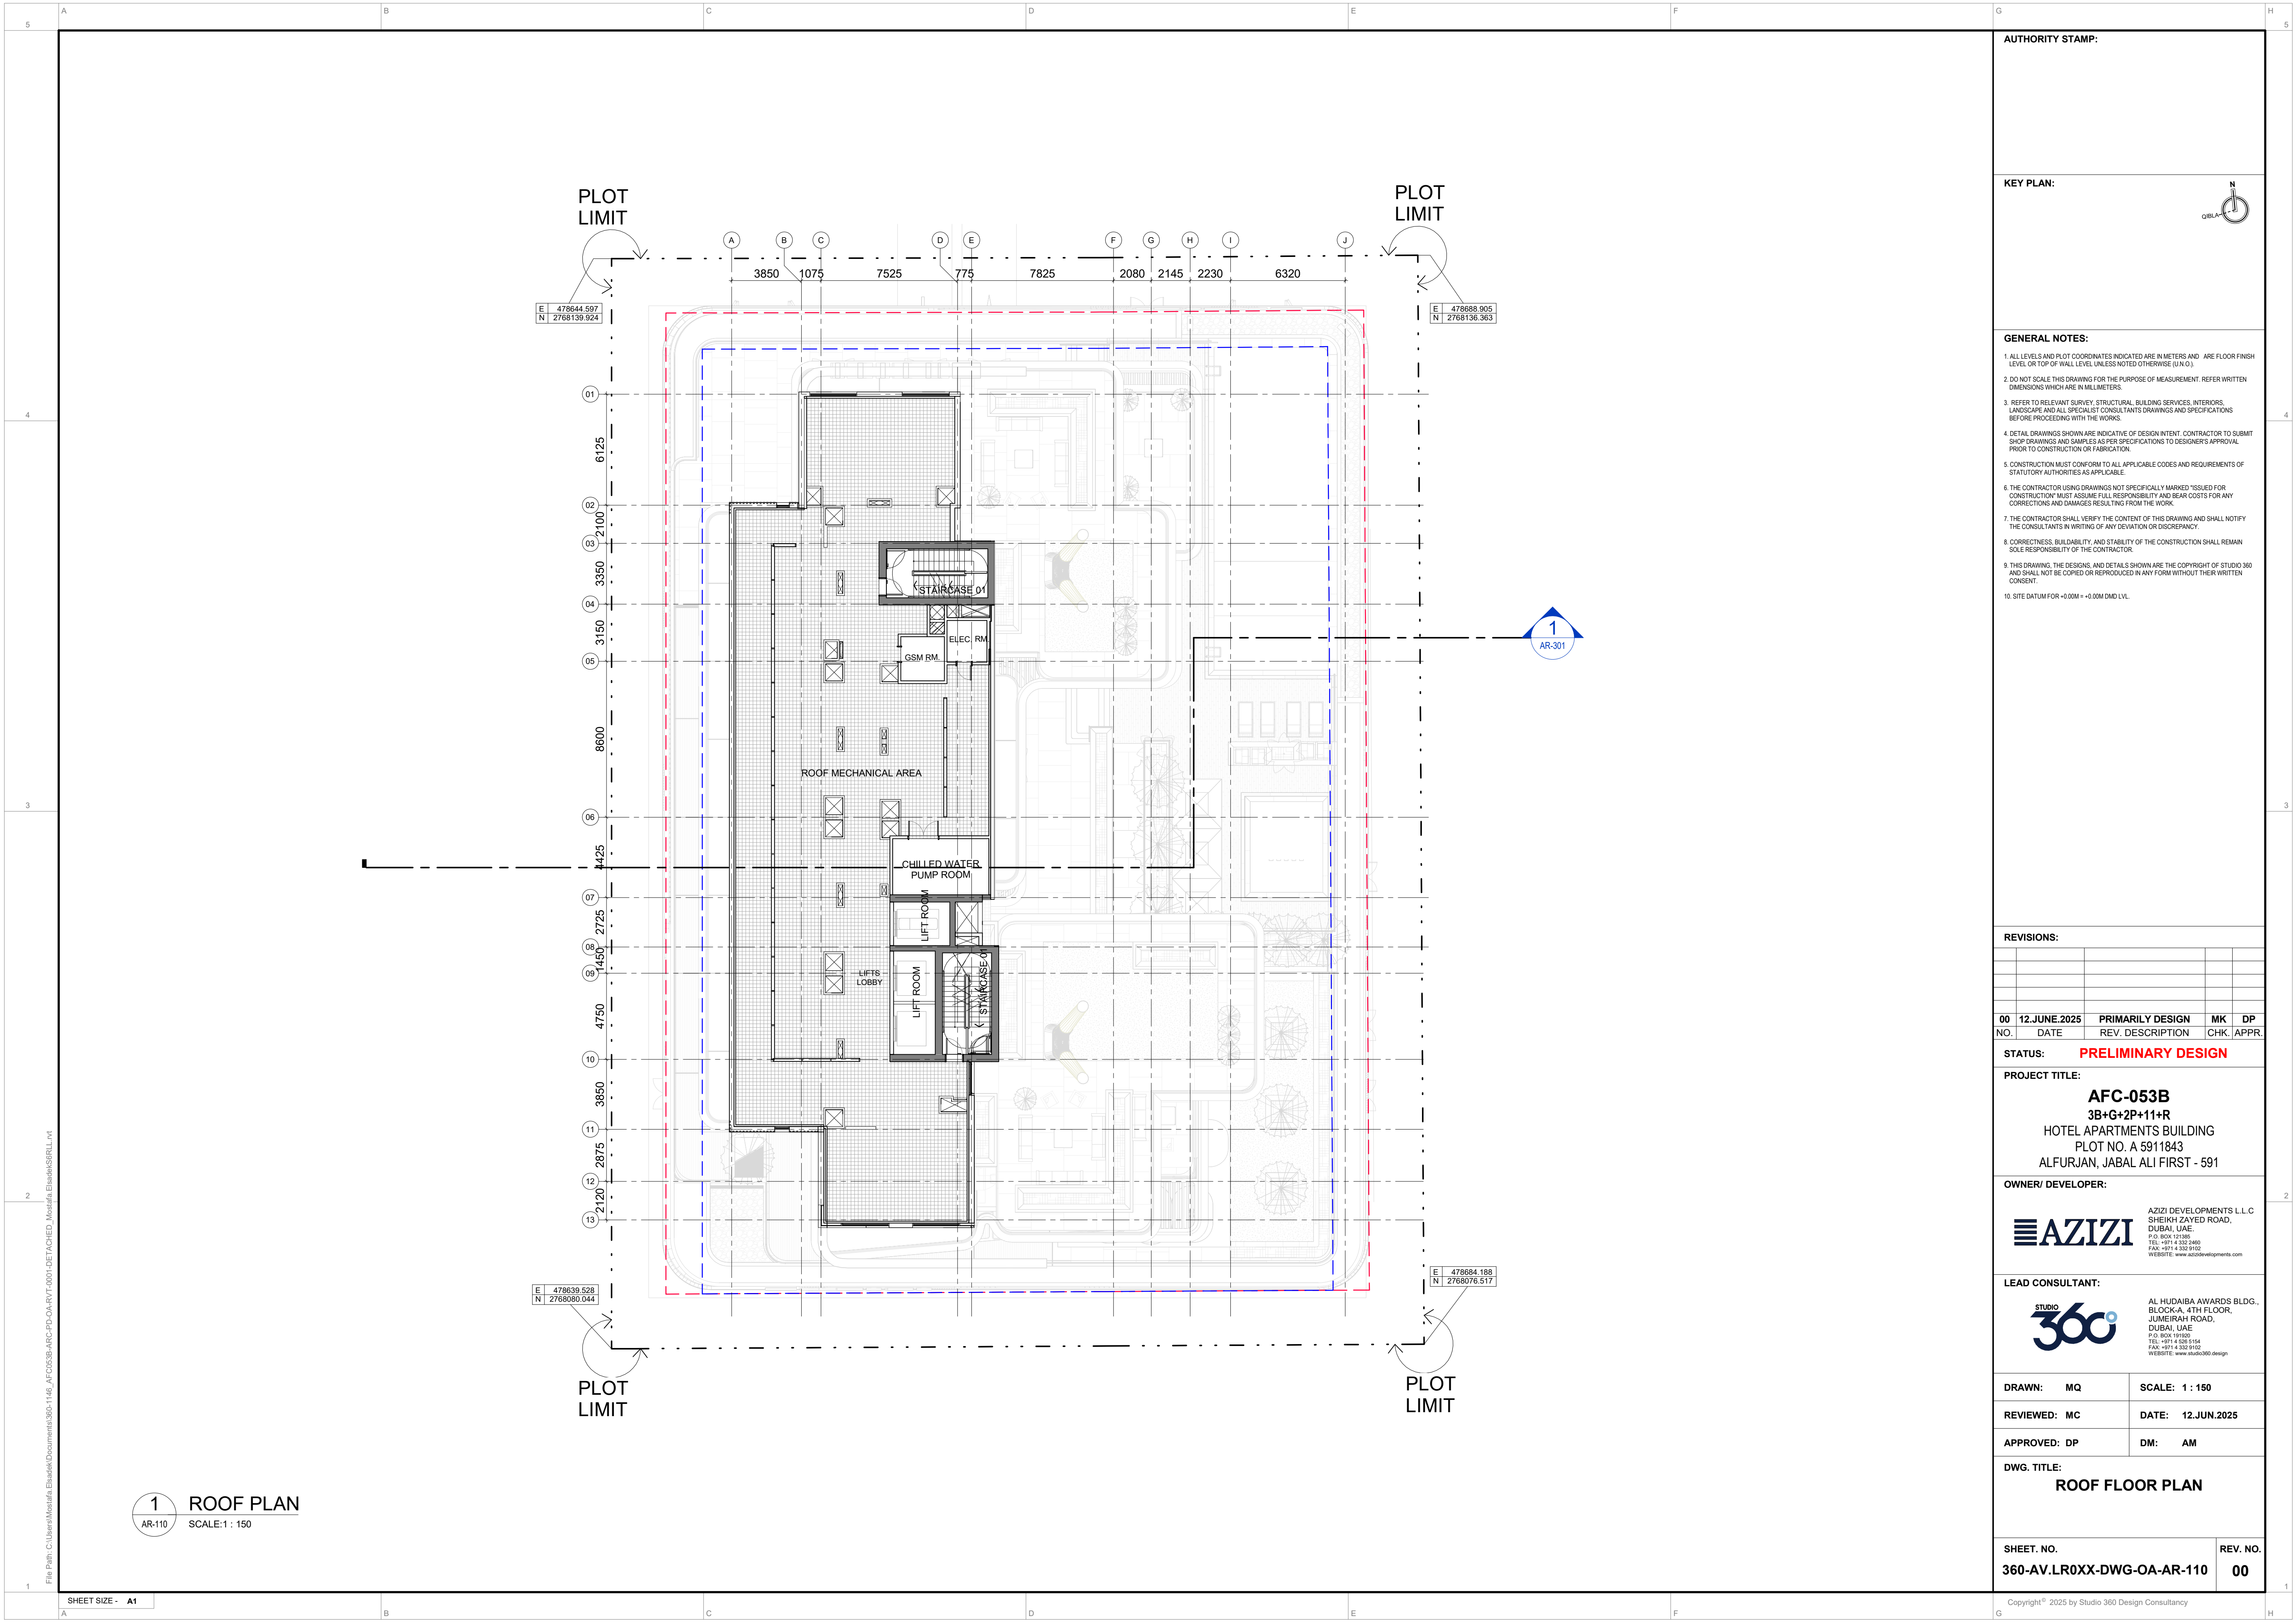

AUTHORITY STAMP:

KEY PLAN:

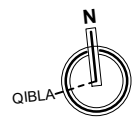

GENERAL NOTES:

1. ALL LEVELS AND PLOT COORDINATES INDICATED ARE IN METERS AND ARE FLOOR FINISH LEVEL OR TOP OF WALL LEVEL UNLESS NOTED OTHERWISE (U.N.O.).
2. DO NOT SCALE THIS DRAWING FOR THE PURPOSE OF MEASUREMENT. REFER WRITTEN DIMENSIONS WHICH ARE IN MILLIMETERS.
3. REFER TO RELEVANT SURVEY, STRUCTURAL, BUILDING SERVICES, INTERIORS, LANDSCAPE AND ALL SPECIALIST CONSULTANTS DRAWINGS AND SPECIFICATIONS BEFORE PROCEEDING WITH THE WORKS.
4. DETAIL DRAWINGS SHOWN ARE INDICATIVE OF DESIGN INTENT. CONTRACTOR TO SUBMIT SHOP DRAWINGS AND SAMPLES AS PER SPECIFICATIONS TO DESIGNER'S APPROVAL PRIOR TO CONSTRUCTION OR FABRICATION.
5. CONSTRUCTION MUST CONFORM TO ALL APPLICABLE CODES AND REQUIREMENTS OF STATUTORY AUTHORITIES AS APPLICABLE.
6. THE CONTRACTOR USING DRAWINGS NOT SPECIFICALLY MARKED 'ISSUED FOR CONSTRUCTION' MUST ASSUME FULL RESPONSIBILITY AND BEAR COSTS FOR ANY CORRECTIONS AND DAMAGES RESULTING FROM THE WORK.
7. THE CONTRACTOR SHALL VERIFY THE CONTENT OF THIS DRAWING AND SHALL NOTIFY THE CONSULTANTS IN WRITING OF ANY DEVIATION OR DISCREPANCY.
8. CORRECTNESS, BUILDABILITY AND STABILITY OF THE CONSTRUCTION SHALL REMAIN SOLE RESPONSIBILITY OF THE CONTRACTOR.
9. THIS DRAWING, THE DESIGNS, AND DETAILS SHOWN ARE THE COPYRIGHT OF STUDIO 360 AND SHALL NOT BE COPIED OR REPRODUCED IN ANY FORM WITHOUT THEIR WRITTEN CONSENT.
10. SITE DATUM FOR +0.00M = +0.00M DMD LVL.

REVISIONS:

NO.	DATE	REV. DESCRIPTION	CHK.	APPR.
00	12.JUNE.2025	PRIMARILY DESIGN	MK	DP

STATUS: **PRELIMINARY DESIGN**

PROJECT TITLE:

AFC-053B
3B+G+2P+11+R
HOTEL APARTMENTS BUILDING
PLOT NO. A 5911843
ALFURJAN, JABAL ALI FIRST - 591

OWNER/ DEVELOPER:

AZIZI
AZIZI DEVELOPMENTS L.L.C
SHEIKH ZAYED ROAD,
DUBAI, UAE
P.O. BOX 121360
TEL: +971 4 332 8100
FAX: +971 4 332 8102
WEBSITE: www.azizidevelopments.com

LEAD CONSULTANT:

STUDIO 360
AL HUDAIBA AWARDS BLDG.,
BLOCK A, 4TH FLOOR,
JUMEIRAH ROAD,
DUBAI, UAE
P.O. BOX 301020
TEL: +971 4 325 5154
FAX: +971 4 325 5152
WEBSITE: www.studio360.design

DRAWN: MQ	SCALE: 1 : 150
REVIEWED: MC	DATE: 12.JUN.2025
APPROVED: DP	DM: AM

DWG. TITLE:
ROOF FLOOR PLAN

SHEET. NO. 360-AV.LR0XX-DWG-OA-AR-110	REV. NO. 00
---	-----------------------