


AZIZI TOWER 1



FLOOR PLANS &
FLOOR PLATES

FLOOR PLANS

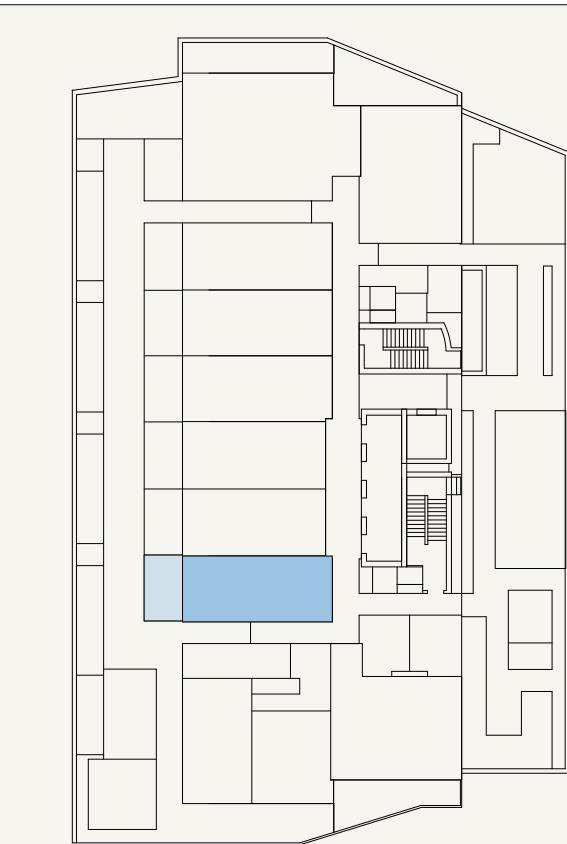

AZIZI

FLOOR NO:
1ST FLOOR

UNIT TYPE:
OFFICE (T-01A)

INDOOR UNIT AREA:
469.53 SQ.FT. (43.62 SQ.M)


OUTDOOR UNIT AREA:
124.11 SQ.FT. (11.53 SQ.M)

DISCLAIMER:
THE COLORED MARKETING FLOOR PLANS PROVIDED BY THE DEVELOPER ARE FOR ILLUSTRATIVE PURPOSES ONLY. ACTUAL DIMENSIONS, LAYOUT, AND FINISHES MAY VARY FROM THOSE DEPICTED IN THE PLANS. FURNITURE, FIXTURES, AND EQUIPMENT SHOWN IN THE PLANS ARE FOR DECORATIVE PURPOSES ONLY AND ARE NOT INCLUDED IN THE PURCHASE OR LEASE OF THE PROPERTY. THE DEVELOPER RESERVES THE RIGHT TO MAKE MODIFICATIONS, REVISIONS, AND CHANGES TO THE FLOOR PLANS, SPECIFICATIONS, AND FEATURES WITHOUT PRIOR NOTICE.

TOTAL UNIT AREA:
593.63 SQ.FT. (55.15 SQ.M)

PROJECT NAME / BUILDING:
JADAF / PROJECT 10

UNIT NO:
102

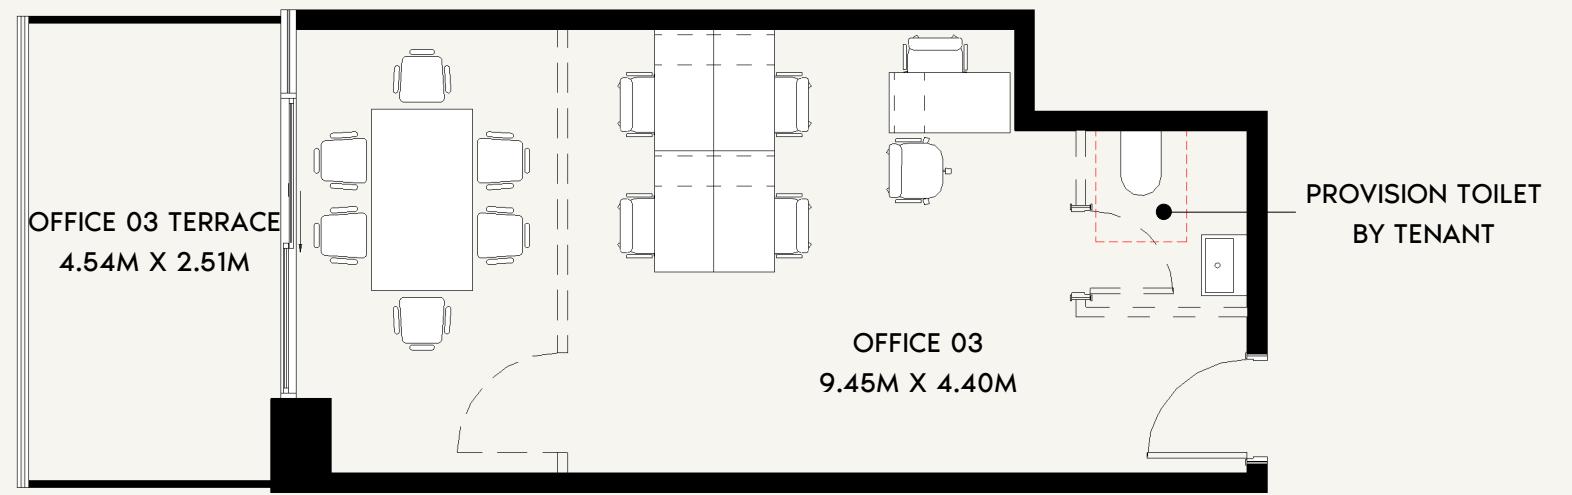

0 0.8 1.5 3.0 7.5

AZIZI

FLOOR NO:
1ST FLOOR

UNIT TYPE:
OFFICE (T-01B)

INDOOR UNIT AREA:
450.26 SQ.FT. (41.83 SQ.M)

OUTDOOR UNIT AREA:
133.04 SQ.FT. (12.36 SQ.M)

DISCLAIMER:
THE COLORED MARKETING FLOOR PLANS PROVIDED BY THE DEVELOPER ARE FOR ILLUSTRATIVE PURPOSES ONLY. ACTUAL DIMENSIONS, LAYOUT, AND FINISHES MAY VARY FROM THOSE DEPICTED IN THE PLANS. FURNITURE, FIXTURES, AND EQUIPMENT SHOWN IN THE PLANS ARE FOR DECORATIVE PURPOSES ONLY AND ARE NOT INCLUDED IN THE PURCHASE OR LEASE OF THE PROPERTY. THE DEVELOPER RESERVES THE RIGHT TO MAKE MODIFICATIONS, REVISIONS, AND CHANGES TO THE FLOOR PLANS, SPECIFICATIONS, AND FEATURES WITHOUT PRIOR NOTICE.

TOTAL UNIT AREA:
583.30 SQ.FT. (54.19 SQ.M)

PROJECT NAME / BUILDING:
JADAF / PROJECT 10


UNIT NO:
103

SCALE: N.T.S



SCALE: N.T.S

THE COLORED MARKETING FLOOR PLANS PROVIDED BY THE DEVELOPER ARE FOR ILLUSTRATIVE PURPOSES ONLY. ACTUAL DIMENSIONS, LAYOUT, AND FINISHES MAY VARY FROM THOSE DEPICTED IN THE PLANS. FURNITURE, FIXTURES, AND EQUIPMENT SHOWN IN THE PLANS ARE FOR DECORATIVE PURPOSES ONLY AND ARE NOT INCLUDED IN THE PURCHASE OR LEASE OF THE PROPERTY. THE DEVELOPER RESERVES THE RIGHT TO MAKE MODIFICATIONS, REVISIONS, AND CHANGES TO THE FLOOR PLANS, SPECIFICATIONS, AND FEATURES WITHOUT PRIOR NOTICE.

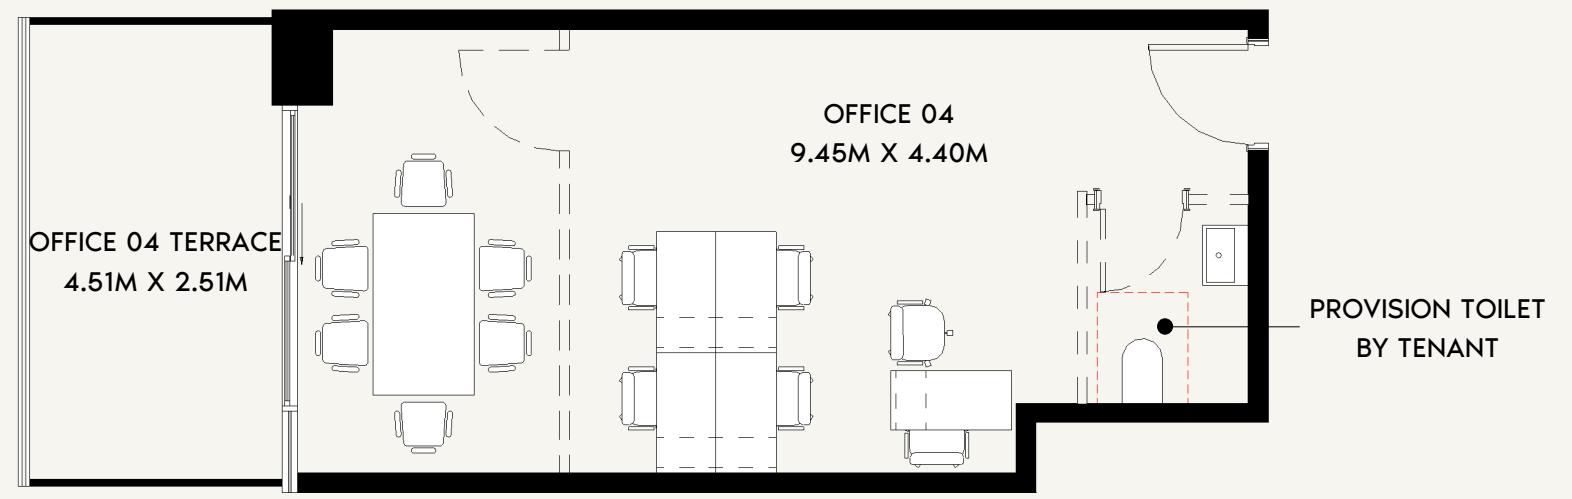

AZIZI

FLOOR NO:
1ST FLOOR

UNIT TYPE:
OFFICE (T-01B)

INDOOR UNIT AREA:
457.69 SQ.FT. (42.52 SQ.M)



OUTDOOR UNIT AREA:
132.29 SQ.FT. (12.29 SQ.M)

DISCLAIMER:
THE COLORED MARKETING FLOOR PLANS PROVIDED BY THE DEVELOPER ARE FOR ILLUSTRATIVE PURPOSES ONLY. ACTUAL DIMENSIONS, LAYOUT, AND FINISHES MAY VARY FROM THOSE DEPICTED IN THE PLANS. FURNITURE, FIXTURES, AND EQUIPMENT SHOWN IN THE PLANS ARE FOR DECORATIVE PURPOSES ONLY AND ARE NOT INCLUDED IN THE PURCHASE OR LEASE OF THE PROPERTY. THE DEVELOPER RESERVES THE RIGHT TO MAKE MODIFICATIONS, REVISIONS, AND CHANGES TO THE FLOOR PLANS, SPECIFICATIONS, AND FEATURES WITHOUT PRIOR NOTICE.

TOTAL UNIT AREA:
589.97 SQ.FT. (54.81 SQ.M)

PROJECT NAME / BUILDING:
JADAF / PROJECT 10

UNIT NO:
104

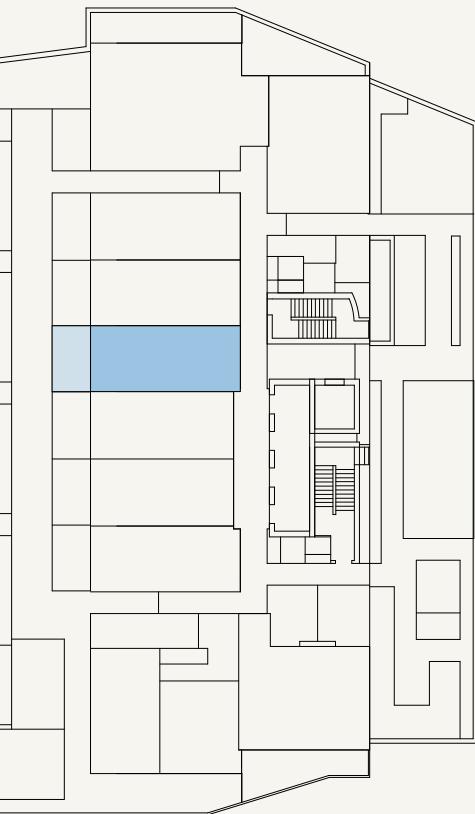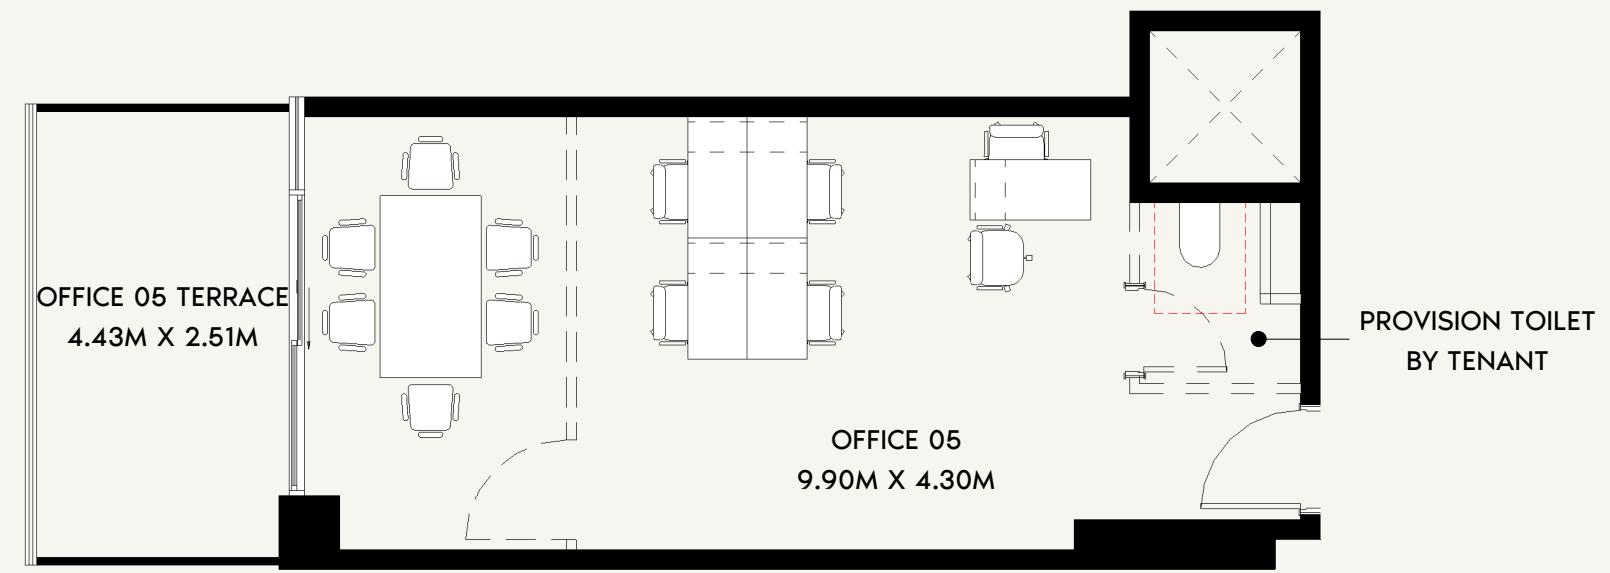

AZIZI

FLOOR NO:
1ST FLOOR

INDOOR UNIT AREA:
469.85 SQ.FT. (43.65 SQ.M)

DISCLAIMER:
THE COLORED MARKETING FLOOR PLANS PROVIDED BY THE DEVELOPER ARE FOR ILLUSTRATIVE PURPOSES ONLY. ACTUAL DIMENSIONS, LAYOUT, AND FINISHES MAY VARY FROM THOSE DEPICTED IN THE PLANS. FURNITURE, FIXTURES, AND EQUIPMENT SHOWN IN THE PLANS ARE FOR DECORATIVE PURPOSES ONLY AND ARE NOT INCLUDED IN THE PURCHASE OR LEASE OF THE PROPERTY. THE DEVELOPER RESERVES THE RIGHT TO MAKE MODIFICATIONS, REVISIONS, AND CHANGES TO THE FLOOR PLANS, SPECIFICATIONS, AND FEATURES WITHOUT PRIOR NOTICE.




PROJECT NAME / BUILDING:
JADAF / PROJECT 10

UNIT TYPE:
OFFICE (T-01B)

OUTDOOR UNIT AREA:
129.38 SQ.FT. (12.02 SQ.M)

TOTAL UNIT AREA:
599.23 SQ.FT. (55.67 SQ.M)

UNIT NO:
105

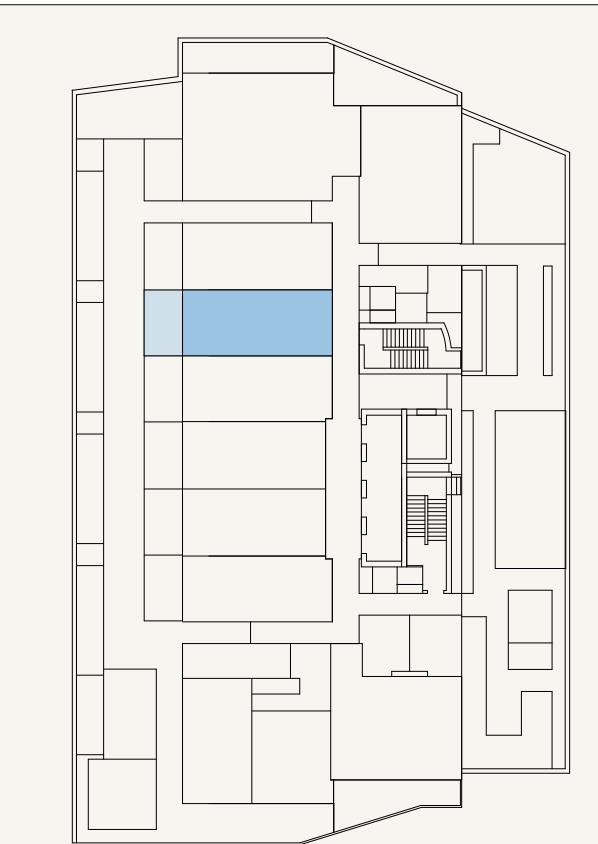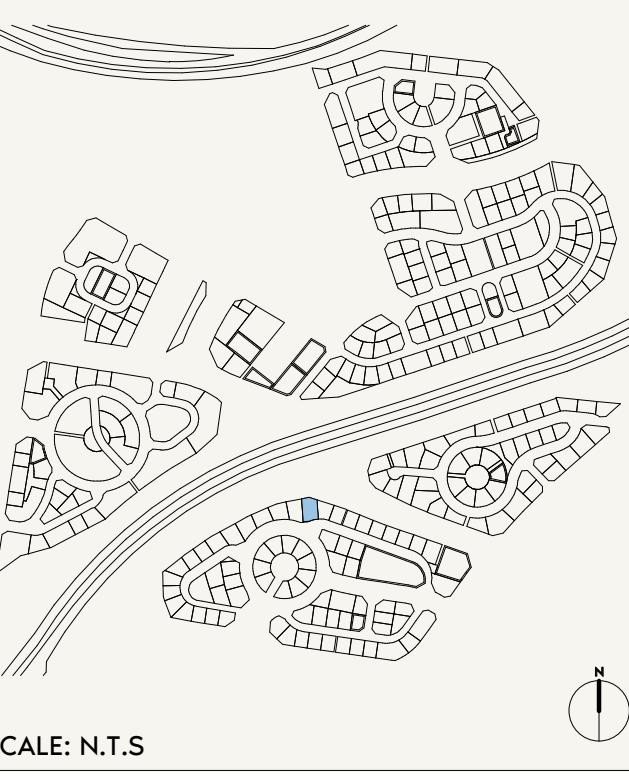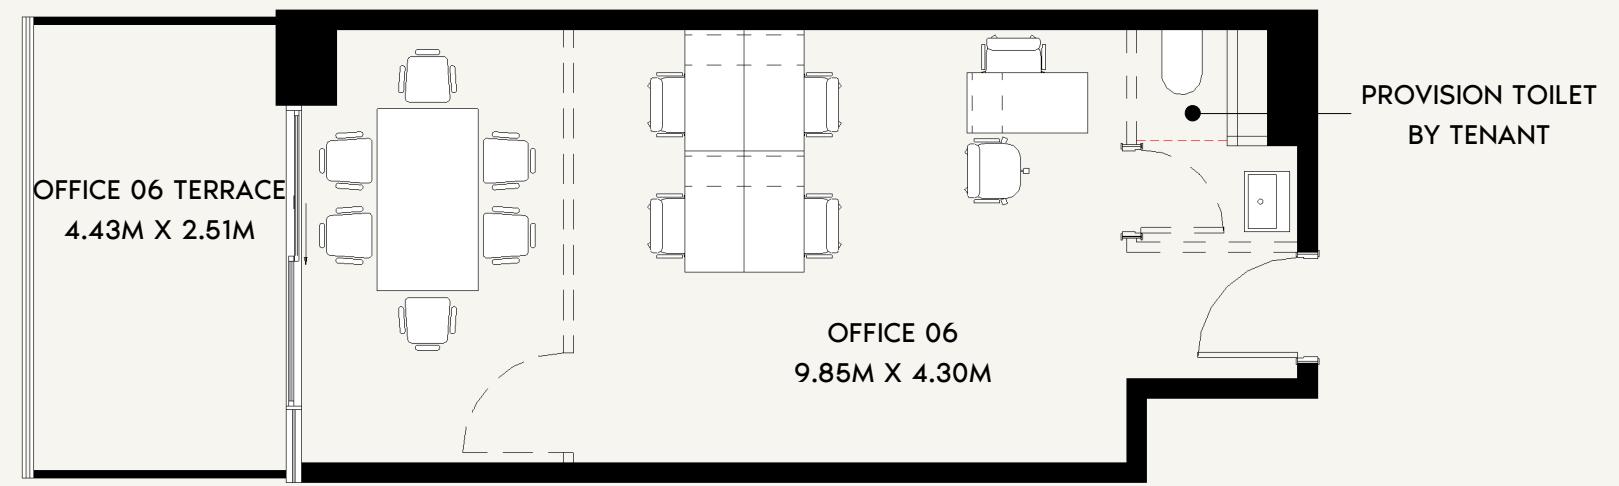

SCALE: N.T.S

AZIZI

FLOOR NO:
1ST FLOOR

UNIT TYPE:
OFFICE (T-01B)

INDOOR UNIT AREA:
461.24 SQ.FT. (42.85 SQ.M)




OUTDOOR UNIT AREA:
129.81 SQ.FT. (12.06 SQ.M)

DISCLAIMER:
THE COLORED MARKETING FLOOR PLANS PROVIDED BY THE DEVELOPER ARE FOR ILLUSTRATIVE PURPOSES ONLY. ACTUAL DIMENSIONS, LAYOUT, AND FINISHES MAY VARY FROM THOSE DEPICTED IN THE PLANS. FURNITURE, FIXTURES, AND EQUIPMENT SHOWN IN THE PLANS ARE FOR DECORATIVE PURPOSES ONLY AND ARE NOT INCLUDED IN THE PURCHASE OR LEASE OF THE PROPERTY. THE DEVELOPER RESERVES THE RIGHT TO MAKE MODIFICATIONS, REVISIONS, AND CHANGES TO THE FLOOR PLANS, SPECIFICATIONS, AND FEATURES WITHOUT PRIOR NOTICE.

TOTAL UNIT AREA:
591.05 SQ.FT. (54.91 SQ.M)

PROJECT NAME / BUILDING:
JADAF / PROJECT 10

UNIT NO:
106

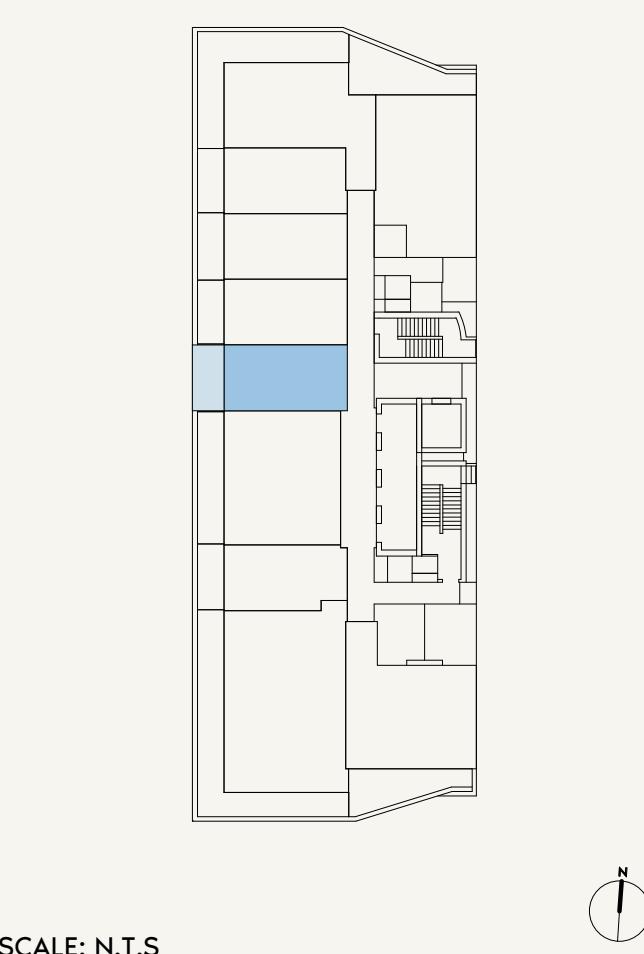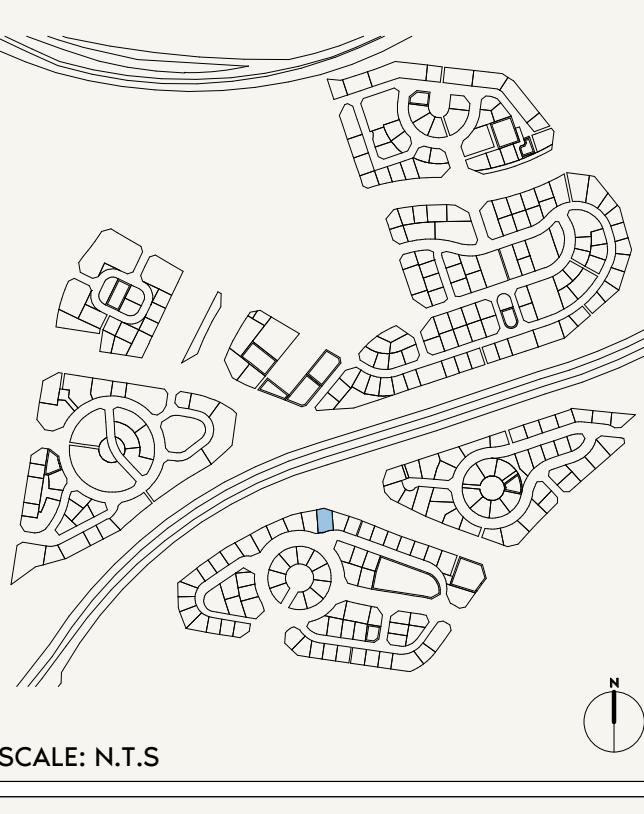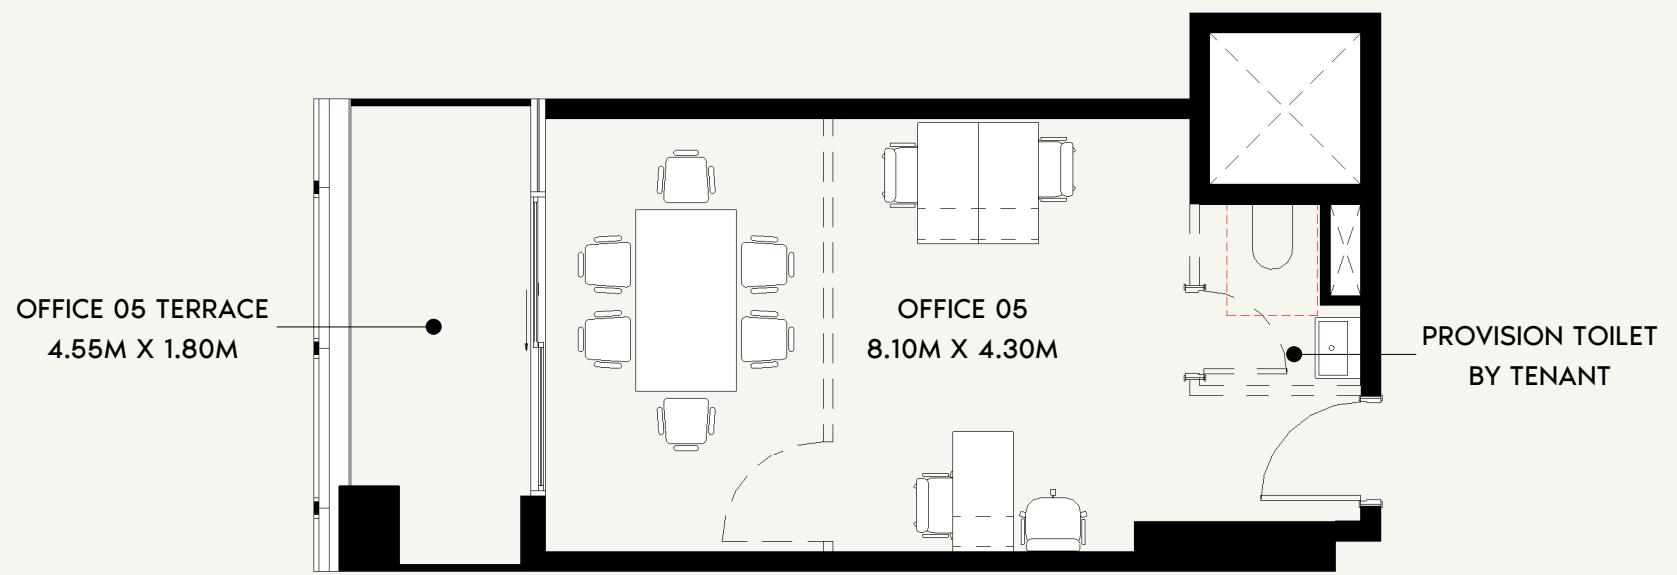

AZIZI

FLOOR NO:
**2ND-4TH, 7TH-9TH,
12ND-14TH FLOOR**

UNIT TYPE:
OFFICE (T-01B)

INDOOR UNIT AREA:
378.68 SQ.FT. (35.18 SQ.M)

OUTDOOR UNIT AREA:
91.28 SQ.FT. (8.48 SQ.M)


DISCLAIMER:
THE COLORED MARKETING FLOOR PLANS PROVIDED BY THE DEVELOPER ARE FOR ILLUSTRATIVE PURPOSES ONLY. ACTUAL DIMENSIONS, LAYOUT, AND FINISHES MAY VARY FROM THOSE DEPICTED IN THE PLANS. FURNITURE, FIXTURES, AND EQUIPMENT SHOWN IN THE PLANS ARE FOR DECORATIVE PURPOSES ONLY AND ARE NOT INCLUDED IN THE PURCHASE OR LEASE OF THE PROPERTY. THE DEVELOPER RESERVES THE RIGHT TO MAKE MODIFICATIONS, REVISIONS, AND CHANGES TO THE FLOOR PLANS, SPECIFICATIONS, AND FEATURES WITHOUT PRIOR NOTICE.

TOTAL UNIT AREA:
469.96 SQ.FT. (43.66 SQ.M)

PROJECT NAME / BUILDING:
JADAF / PROJECT 10

UNIT NO:
**205, 305, 405, 705, 805, 905,
1205, 1305 & 1405**

OFFICE 06 TERRACE
4.30M X 1.80M

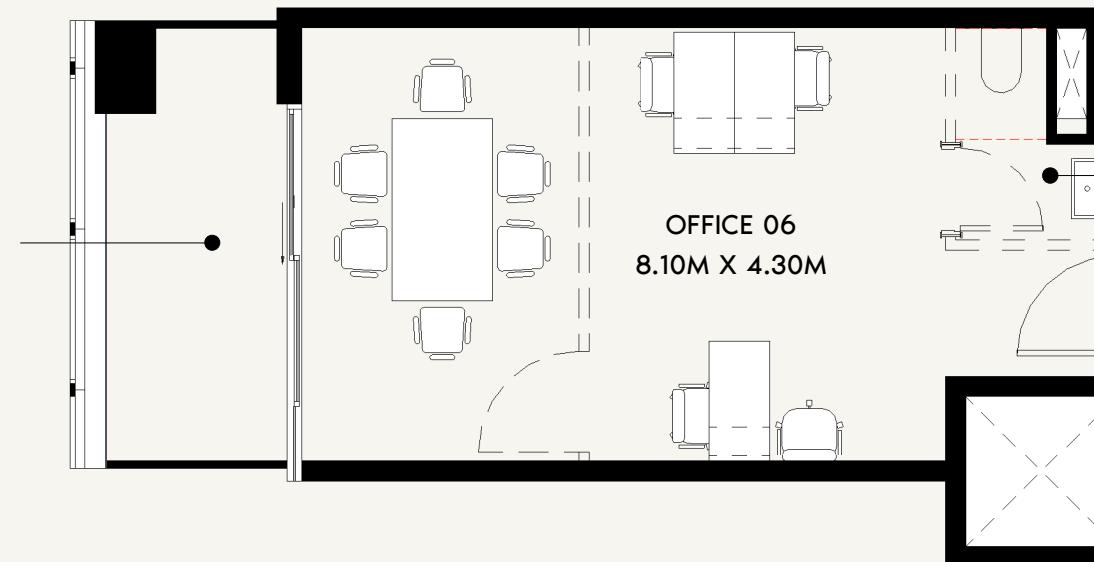

PROVISION TOILET
BY TENANT

0 0.8 1.5 3.0 7.5

SCALE: N.T.S

PROJECT NAME / BUILDING:
JADAF / PROJECT 10

AZIZI

FLOOR NO:
2ND-4TH, 7TH-9TH,
12ND-14TH FLOOR

UNIT TYPE:
OFFICE (T-01B)

INDOOR UNIT AREA:
375.56 SQ.FT. (34.89 SQ.M)

OUTDOOR UNIT AREA:
86.00 SQ.FT. (7.99 SQ.M)


DISCLAIMER:

THE COLORED MARKETING FLOOR PLANS PROVIDED BY THE DEVELOPER ARE FOR ILLUSTRATIVE PURPOSES ONLY. ACTUAL DIMENSIONS, LAYOUT, AND FINISHES MAY VARY FROM THOSE DEPICTED IN THE PLANS. FURNITURE, FIXTURES, AND EQUIPMENT SHOWN IN THE PLANS ARE FOR DECORATIVE PURPOSES ONLY AND ARE NOT INCLUDED IN THE PURCHASE OR LEASE OF THE PROPERTY. THE DEVELOPER RESERVES THE RIGHT TO MAKE MODIFICATIONS, REVISIONS, AND CHANGES TO THE FLOOR PLANS, SPECIFICATIONS, AND FEATURES WITHOUT PRIOR NOTICE.

TOTAL UNIT AREA:
461.56 SQ.FT. (42.88 SQ.M)

UNIT NO:
206, 306, 406, 706, 806, 906,
1206, 1306 & 1406


SCALE: N.T.S

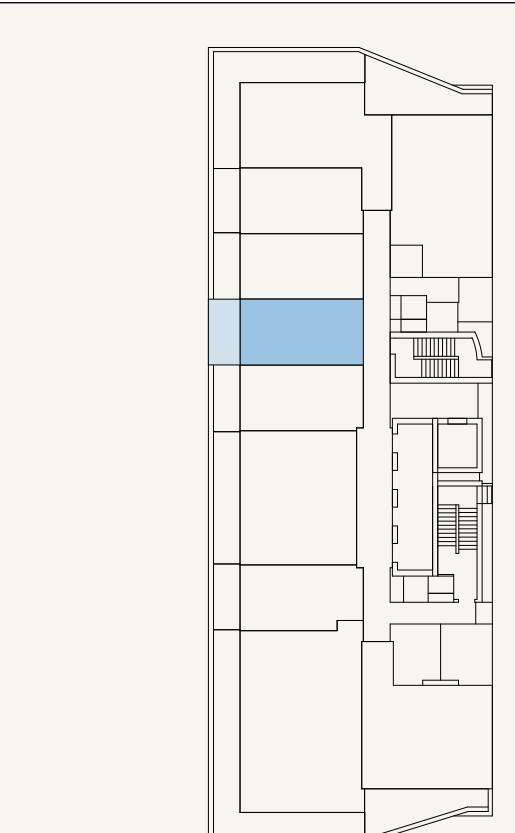

N

PROJECT NAME / BUILDING:
JADAF / PROJECT 10

UNIT NO:
206, 306, 406, 706, 806, 906,
1206, 1306 & 1406

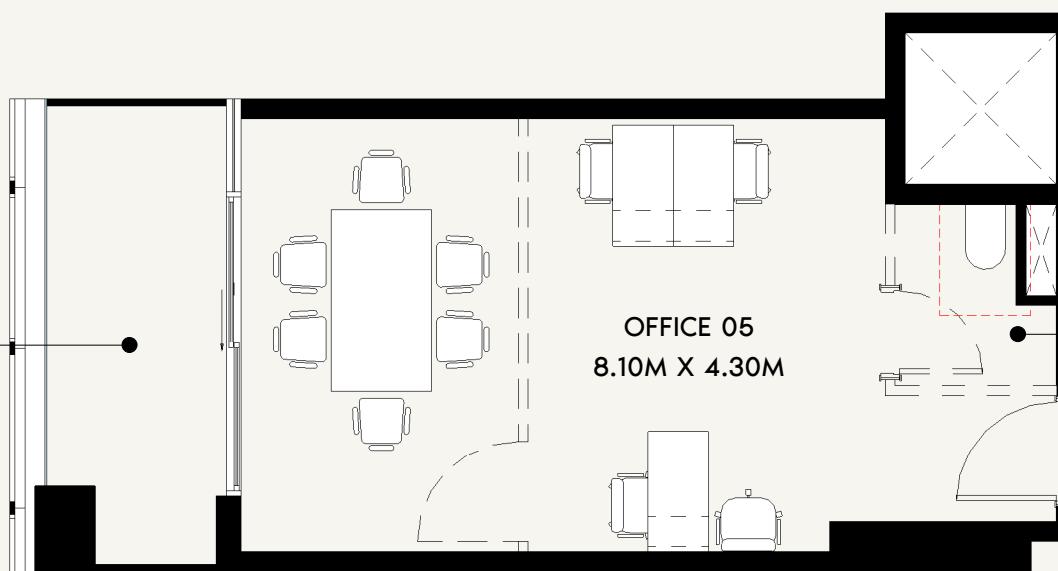

0 0.8 1.5 3.0 7.5

AZIZI

FLOOR NO:
5TH-6TH FLOOR

INDOOR UNIT AREA:
378.68 SQ.FT. (35.18 SQ.M)

DISCLAIMER:
THE COLORED MARKETING FLOOR PLANS PROVIDED BY THE DEVELOPER ARE FOR ILLUSTRATIVE PURPOSES ONLY. ACTUAL DIMENSIONS, LAYOUT, AND FINISHES MAY VARY FROM THOSE DEPICTED IN THE PLANS. FURNITURE, FIXTURES, AND EQUIPMENT SHOWN IN THE PLANS ARE FOR DECORATIVE PURPOSES ONLY AND ARE NOT INCLUDED IN THE PURCHASE OR LEASE OF THE PROPERTY. THE DEVELOPER RESERVES THE RIGHT TO MAKE MODIFICATIONS, REVISIONS, AND CHANGES TO THE FLOOR PLANS, SPECIFICATIONS, AND FEATURES WITHOUT PRIOR NOTICE.

UNIT TYPE:
OFFICE (T-01B)

OUTDOOR UNIT AREA:
91.28 SQ.FT. (8.48 SQ.M)


TOTAL UNIT AREA:
469.96 SQ.FT. (43.66 SQ.M)





PROJECT NAME / BUILDING:
JADAF / PROJECT 10

UNIT NO:
505 & 605

SCALE: N.T.S

SCALE: N.T.S

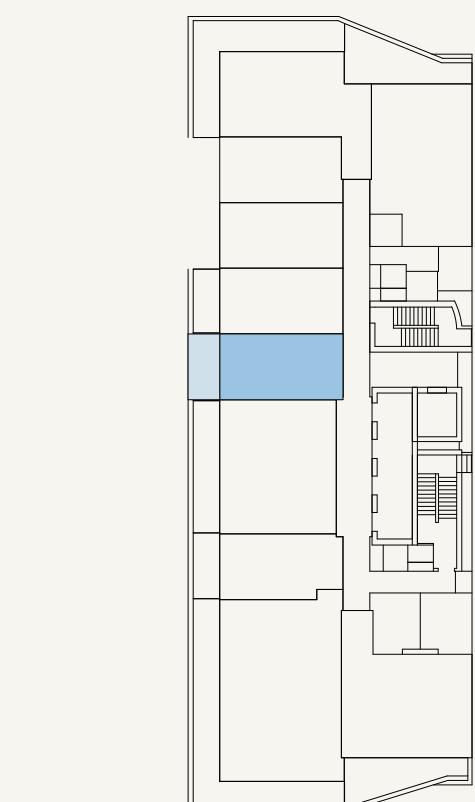

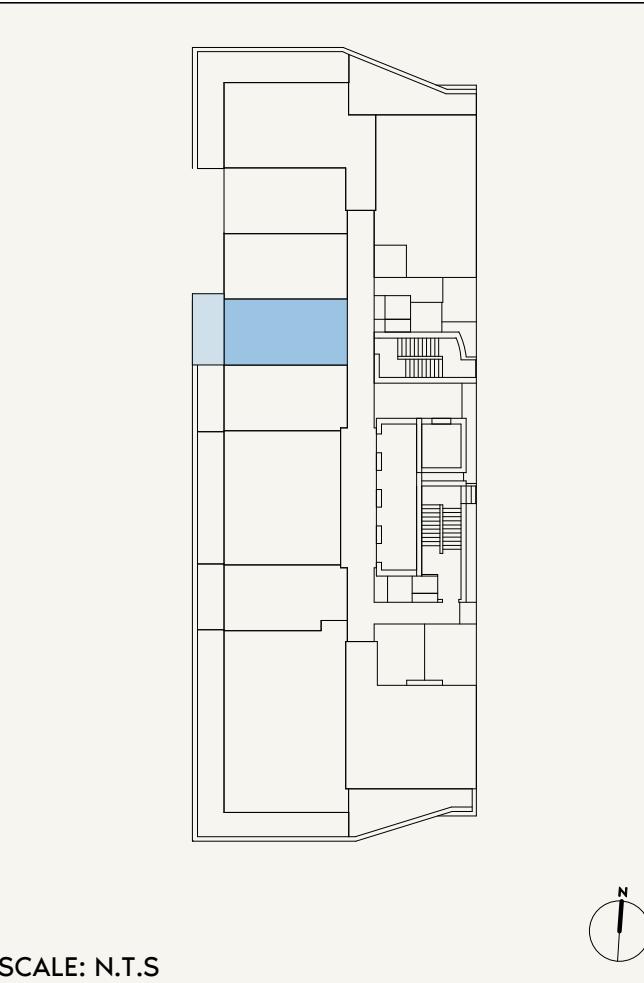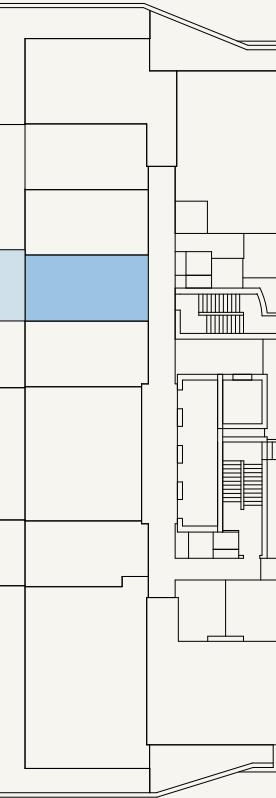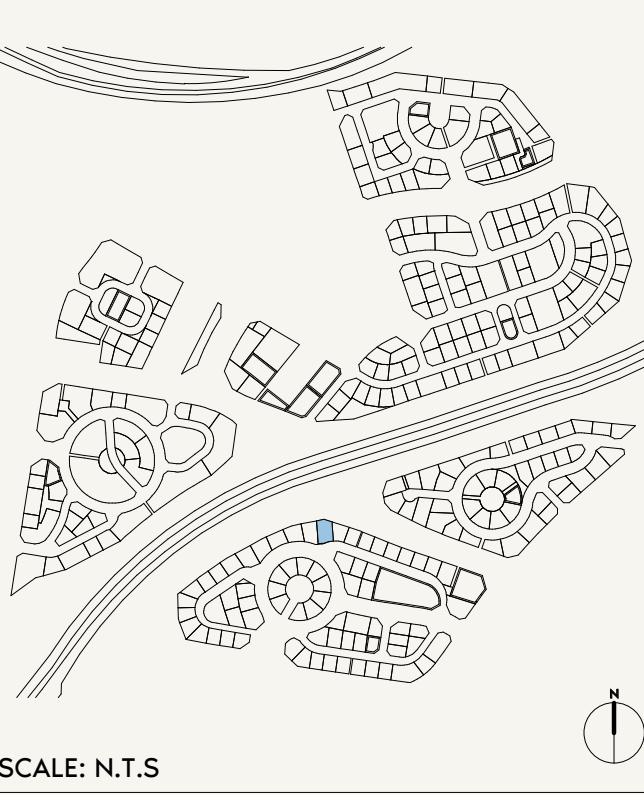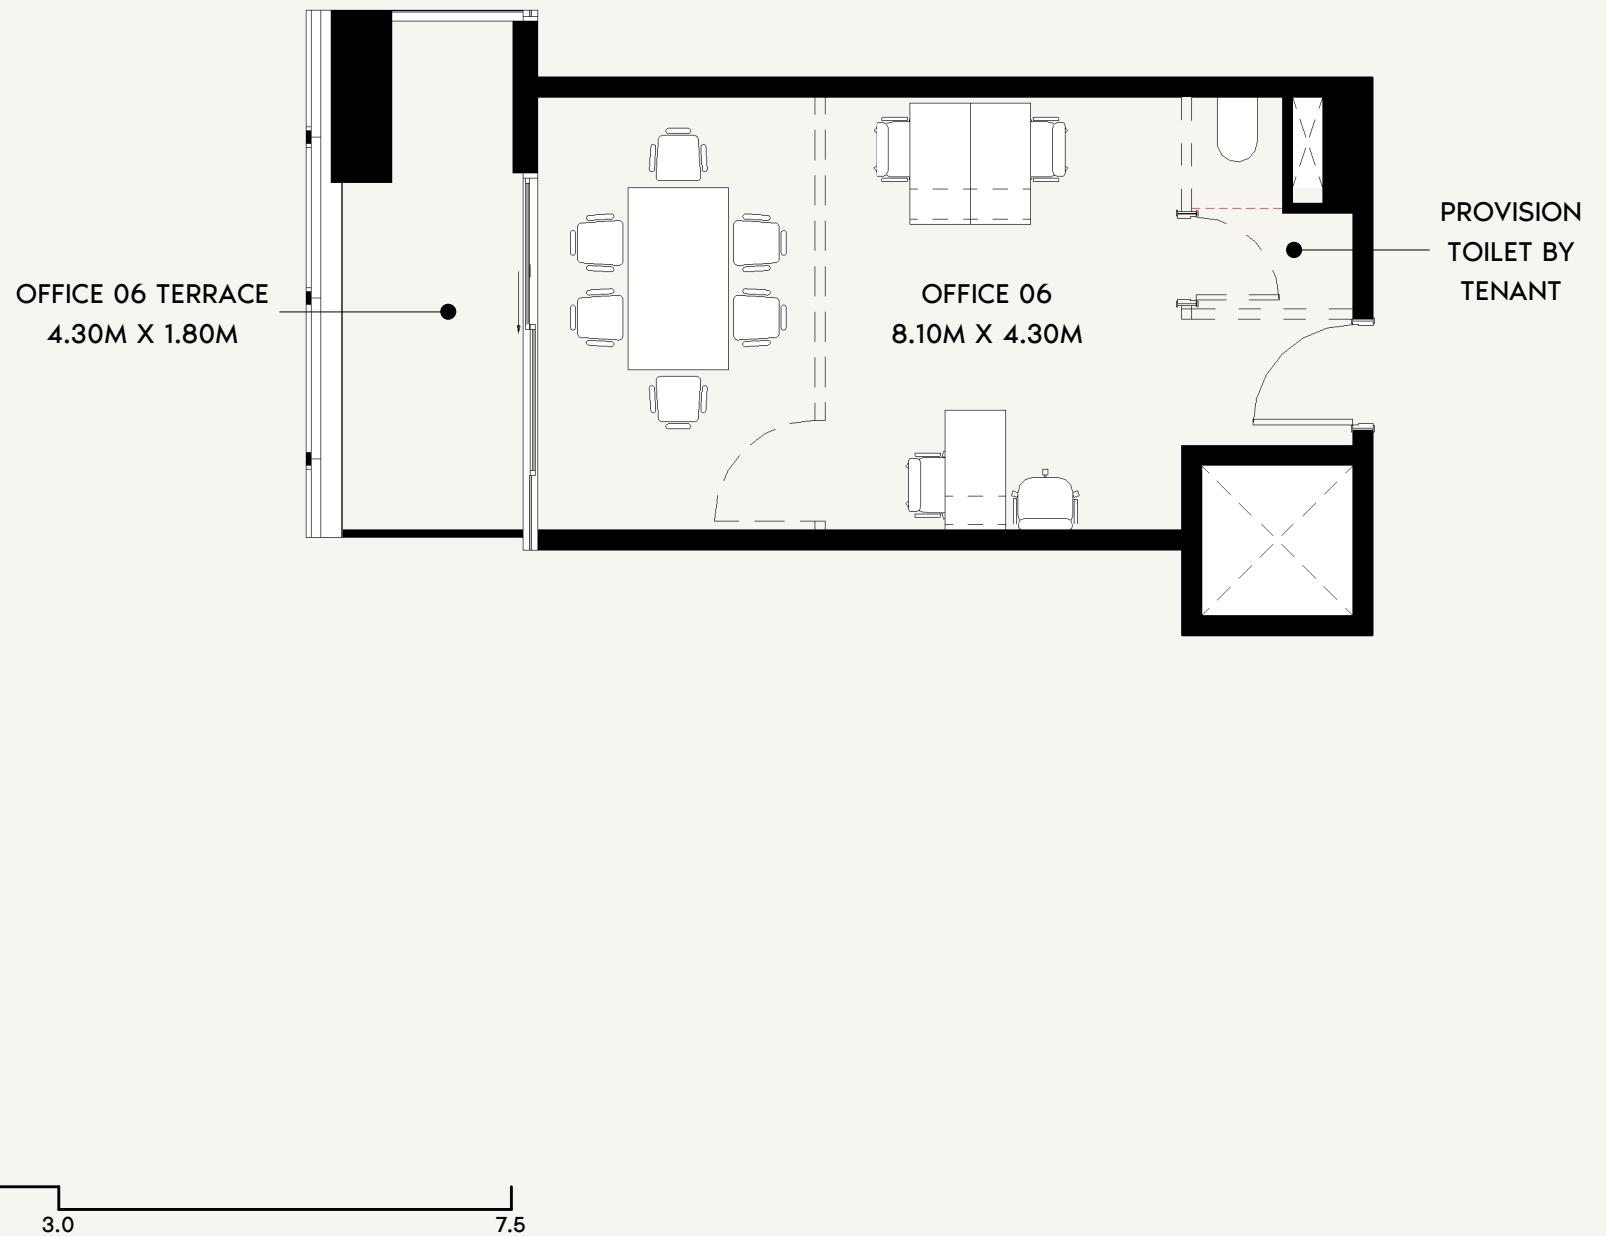

AZIZI

FLOOR NO:
5TH-6TH FLOOR

UNIT TYPE:
OFFICE (T-01B)

INDOOR UNIT AREA:
375.56 SQ.FT. (34.89 SQ.M)



OUTDOOR UNIT AREA:
100.21 SQ.FT. (9.31 SQ.M)

DISCLAIMER:
THE COLORED MARKETING FLOOR PLANS PROVIDED BY THE DEVELOPER ARE FOR ILLUSTRATIVE PURPOSES ONLY. ACTUAL DIMENSIONS, LAYOUT, AND FINISHES MAY VARY FROM THOSE DEPICTED IN THE PLANS. FURNITURE, FIXTURES, AND EQUIPMENT SHOWN IN THE PLANS ARE FOR DECORATIVE PURPOSES ONLY AND ARE NOT INCLUDED IN THE PURCHASE OR LEASE OF THE PROPERTY. THE DEVELOPER RESERVES THE RIGHT TO MAKE MODIFICATIONS, REVISIONS, AND CHANGES TO THE FLOOR PLANS, SPECIFICATIONS, AND FEATURES WITHOUT PRIOR NOTICE.

TOTAL UNIT AREA:
475.77 SQ.FT. (44.20 SQ.M)

PROJECT NAME / BUILDING:
JADAF / PROJECT 10

UNIT NO:
506 & 606

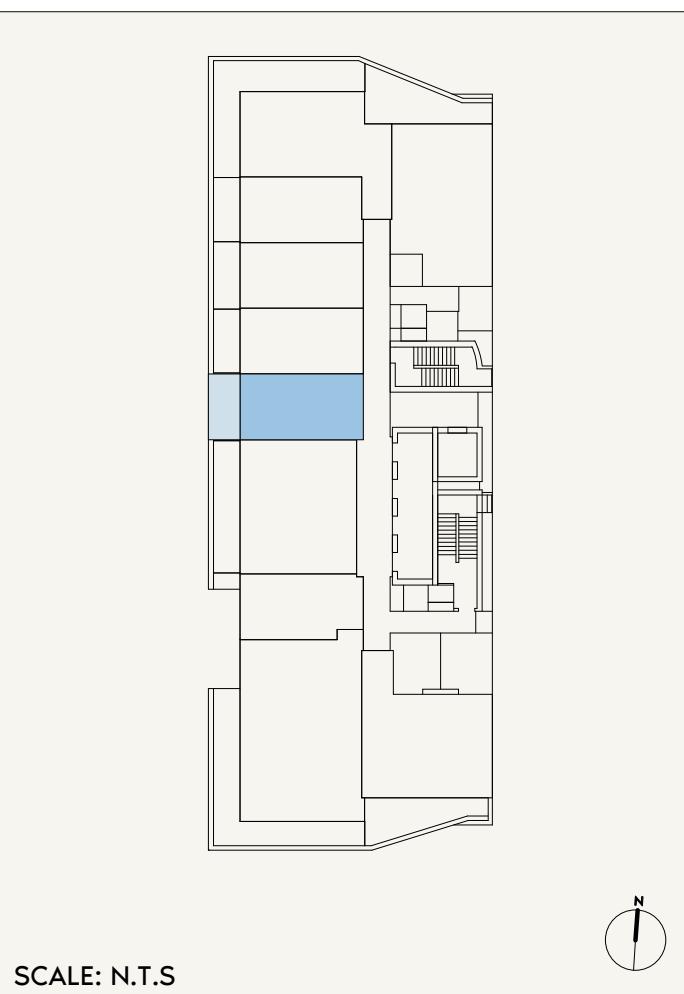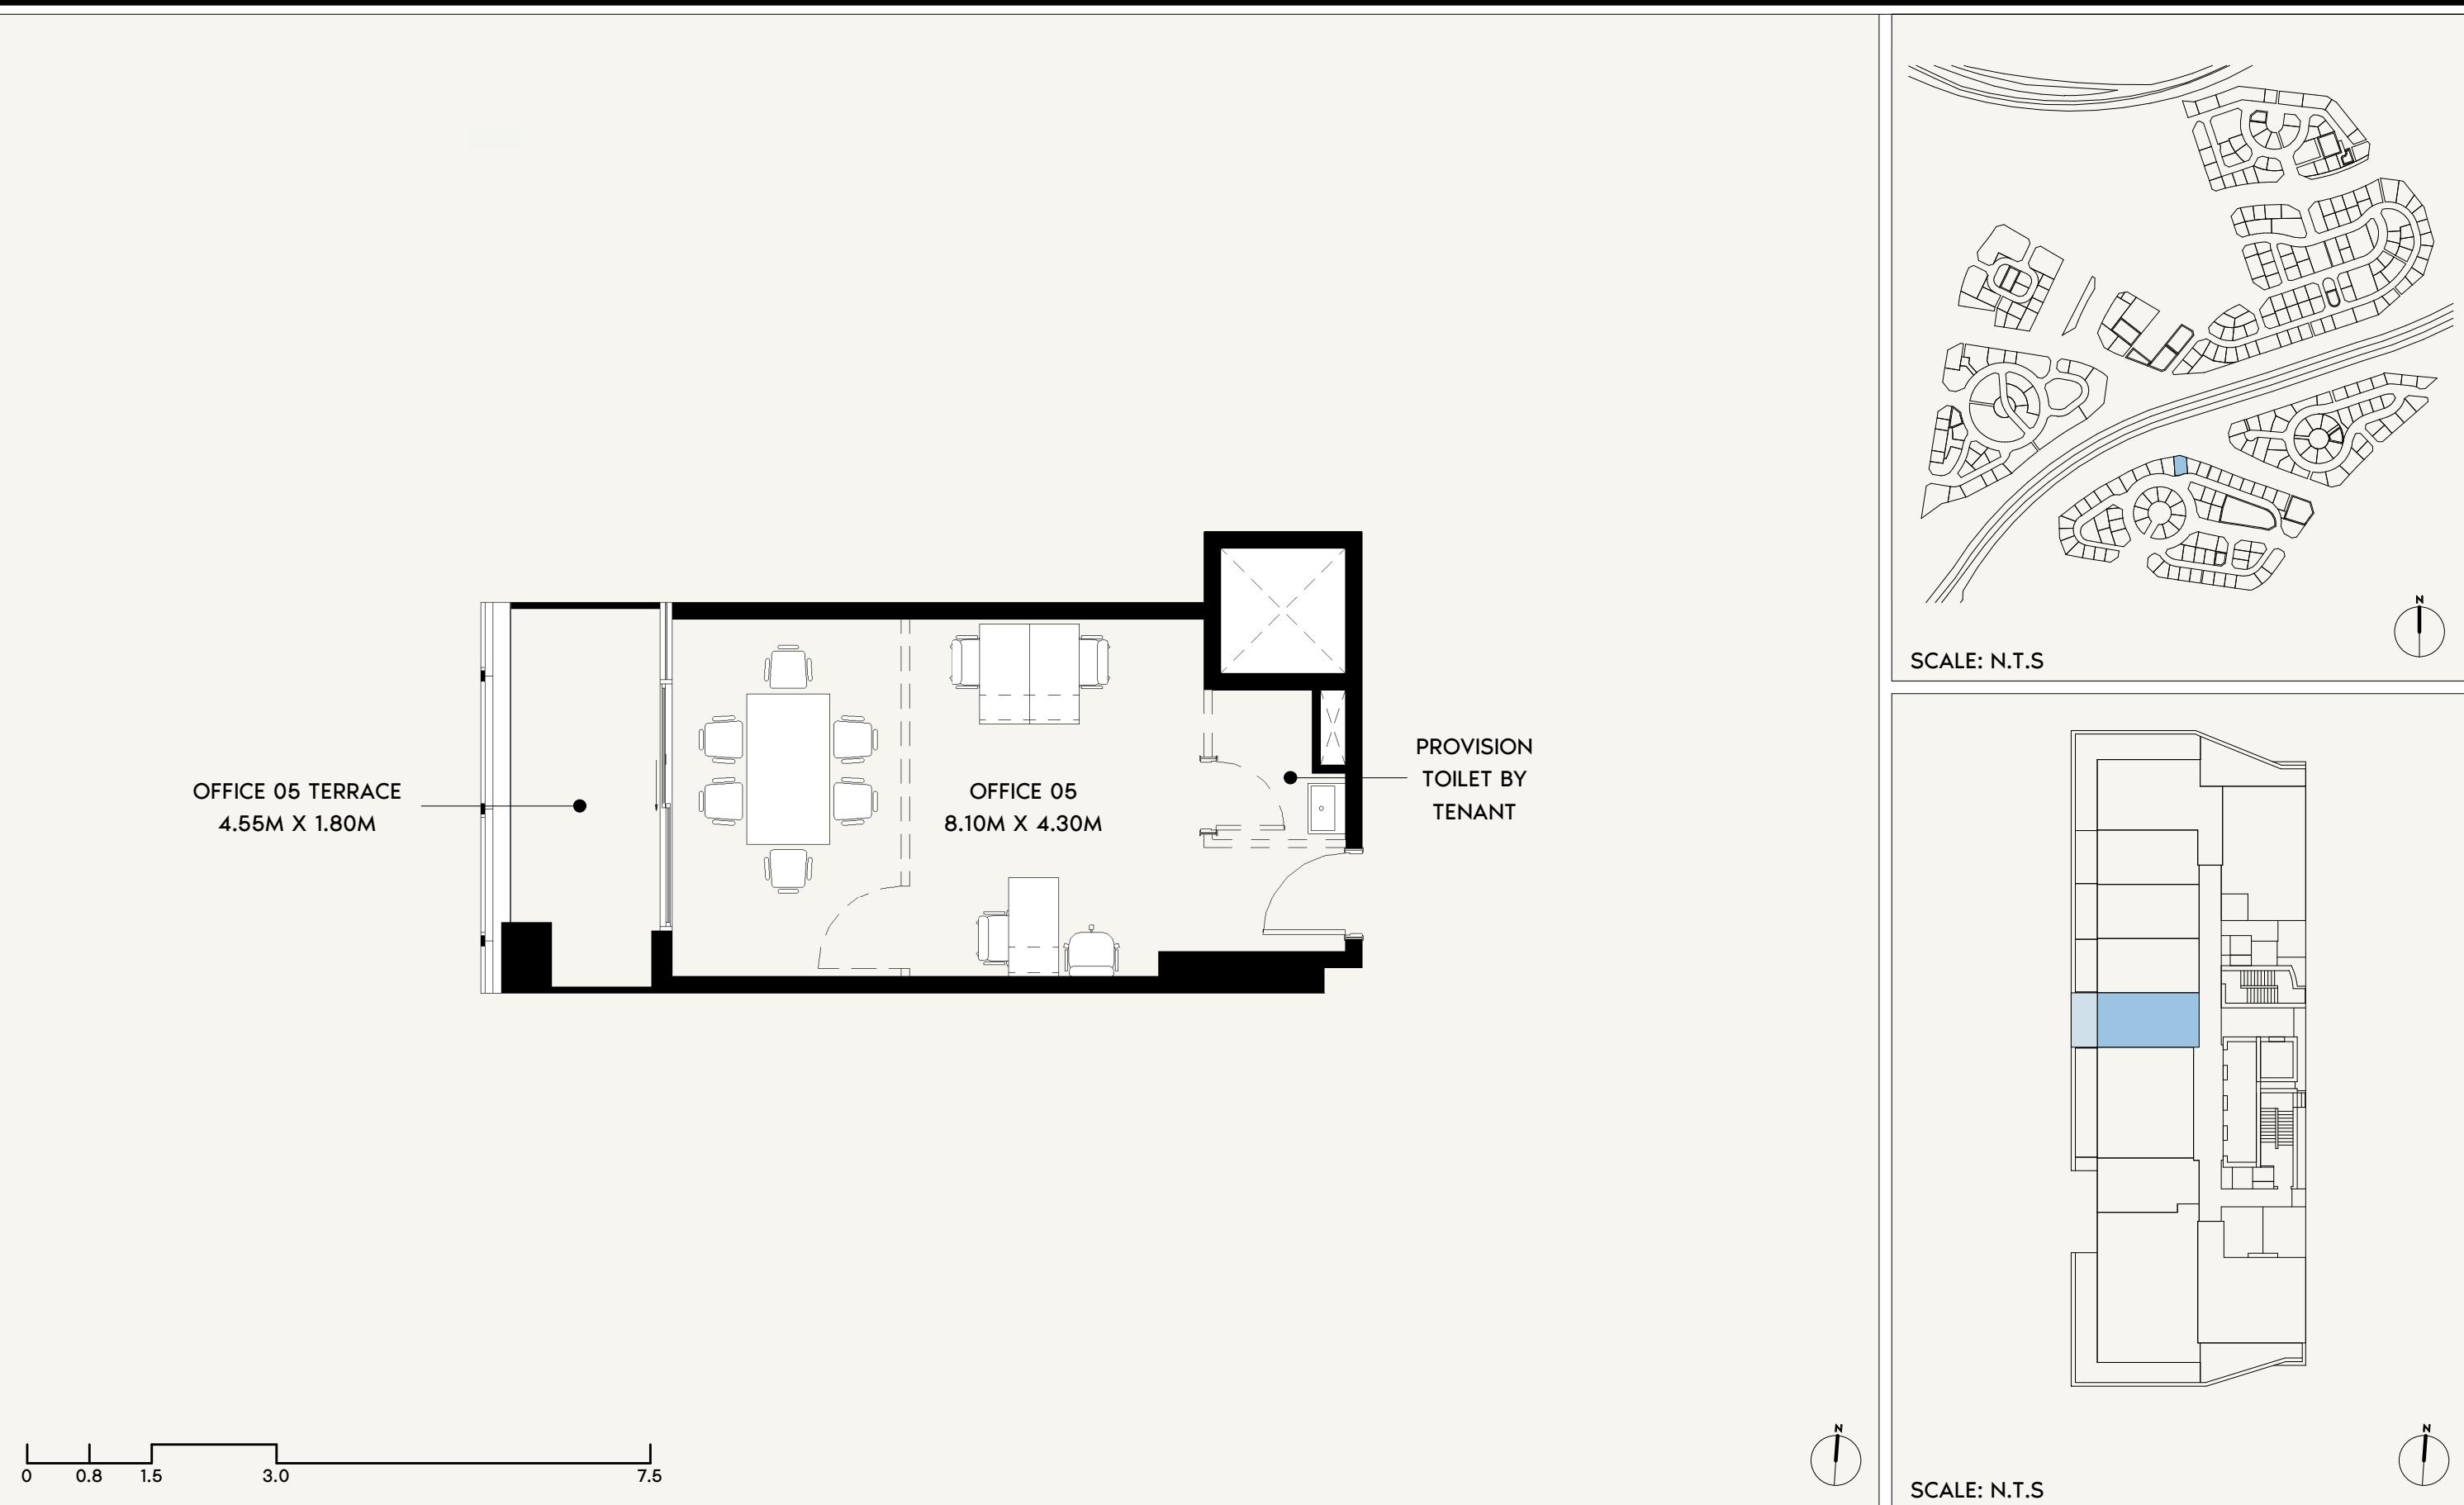

AZIZI

FLOOR NO:
10TH-11TH FLOOR

INDOOR UNIT AREA:
378.68 SQ.FT. (35.18 SQ.M)

DISCLAIMER:
THE COLORED MARKETING FLOOR PLANS PROVIDED BY THE DEVELOPER ARE FOR ILLUSTRATIVE PURPOSES ONLY. ACTUAL DIMENSIONS, LAYOUT, AND FINISHES MAY VARY FROM THOSE DEPICTED IN THE PLANS. FURNITURE, FIXTURES, AND EQUIPMENT SHOWN IN THE PLANS ARE FOR DECORATIVE PURPOSES ONLY AND ARE NOT INCLUDED IN THE PURCHASE OR LEASE OF THE PROPERTY. THE DEVELOPER RESERVES THE RIGHT TO MAKE MODIFICATIONS, REVISIONS, AND CHANGES TO THE FLOOR PLANS, SPECIFICATIONS, AND FEATURES WITHOUT PRIOR NOTICE.

PROJECT NAME / BUILDING:
JADAF / PROJECT 10

UNIT TYPE:
OFFICE (T-01B)



OUTDOOR UNIT AREA:
91.39 SQ.FT. (8.49 SQ.M)

TOTAL UNIT AREA:
470.06 SQ.FT. (43.67 SQ.M)

UNIT NO:
1005 & 1105



	FLOOR NO: 10TH-11TH FLOOR	INDOOR UNIT AREA: 375.56 SQ.FT. (34.89 SQ.M)	DISCLAIMER: <small>THE COLORED MARKETING FLOOR PLANS PROVIDED BY THE DEVELOPER ARE FOR ILLUSTRATIVE PURPOSES ONLY. ACTUAL DIMENSIONS, LAYOUT, AND FINISHES MAY VARY FROM THOSE DEPICTED IN THE PLANS. FURNITURE, FIXTURES, AND EQUIPMENT SHOWN IN THE PLANS ARE FOR DECORATIVE PURPOSES ONLY AND ARE NOT INCLUDED IN THE PURCHASE OR LEASE OF THE PROPERTY. THE DEVELOPER RESERVES THE RIGHT TO MAKE MODIFICATIONS, REVISIONS, AND CHANGES TO THE FLOOR PLANS, SPECIFICATIONS, AND FEATURES WITHOUT PRIOR NOTICE.</small>	PROJECT NAME / BUILDING: JADAF / PROJECT 10
	UNIT TYPE: OFFICE (T-01B)	OUTDOOR UNIT AREA: 86.22 SQ.FT. (8.01 SQ.M)	TOTAL UNIT AREA: 461.78 SQ.FT. (42.90 SQ.M)	UNIT NO: 1006 & 1106

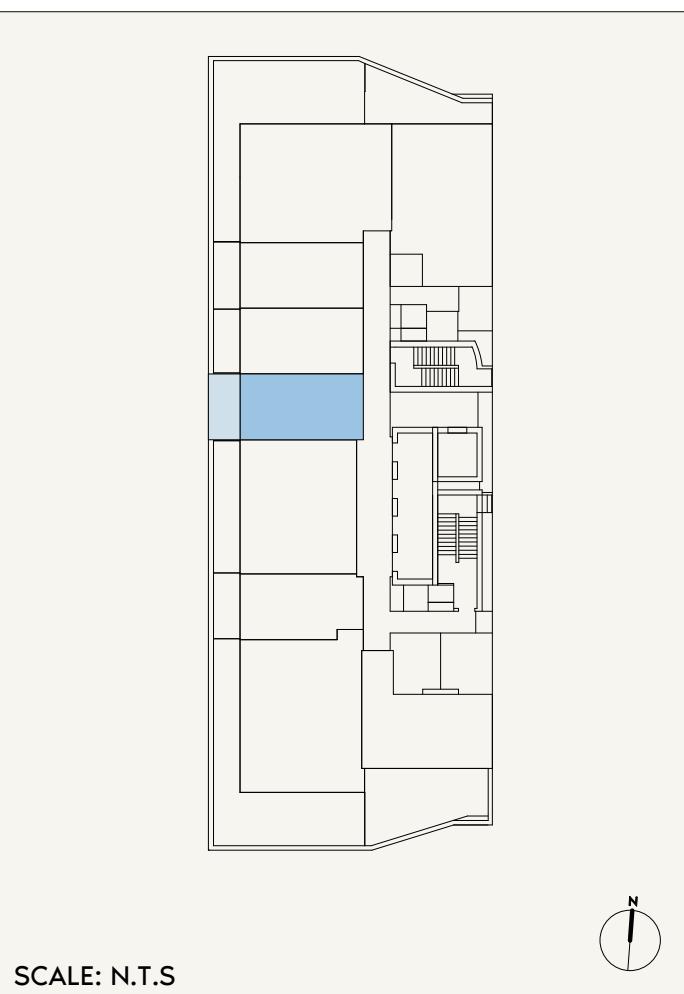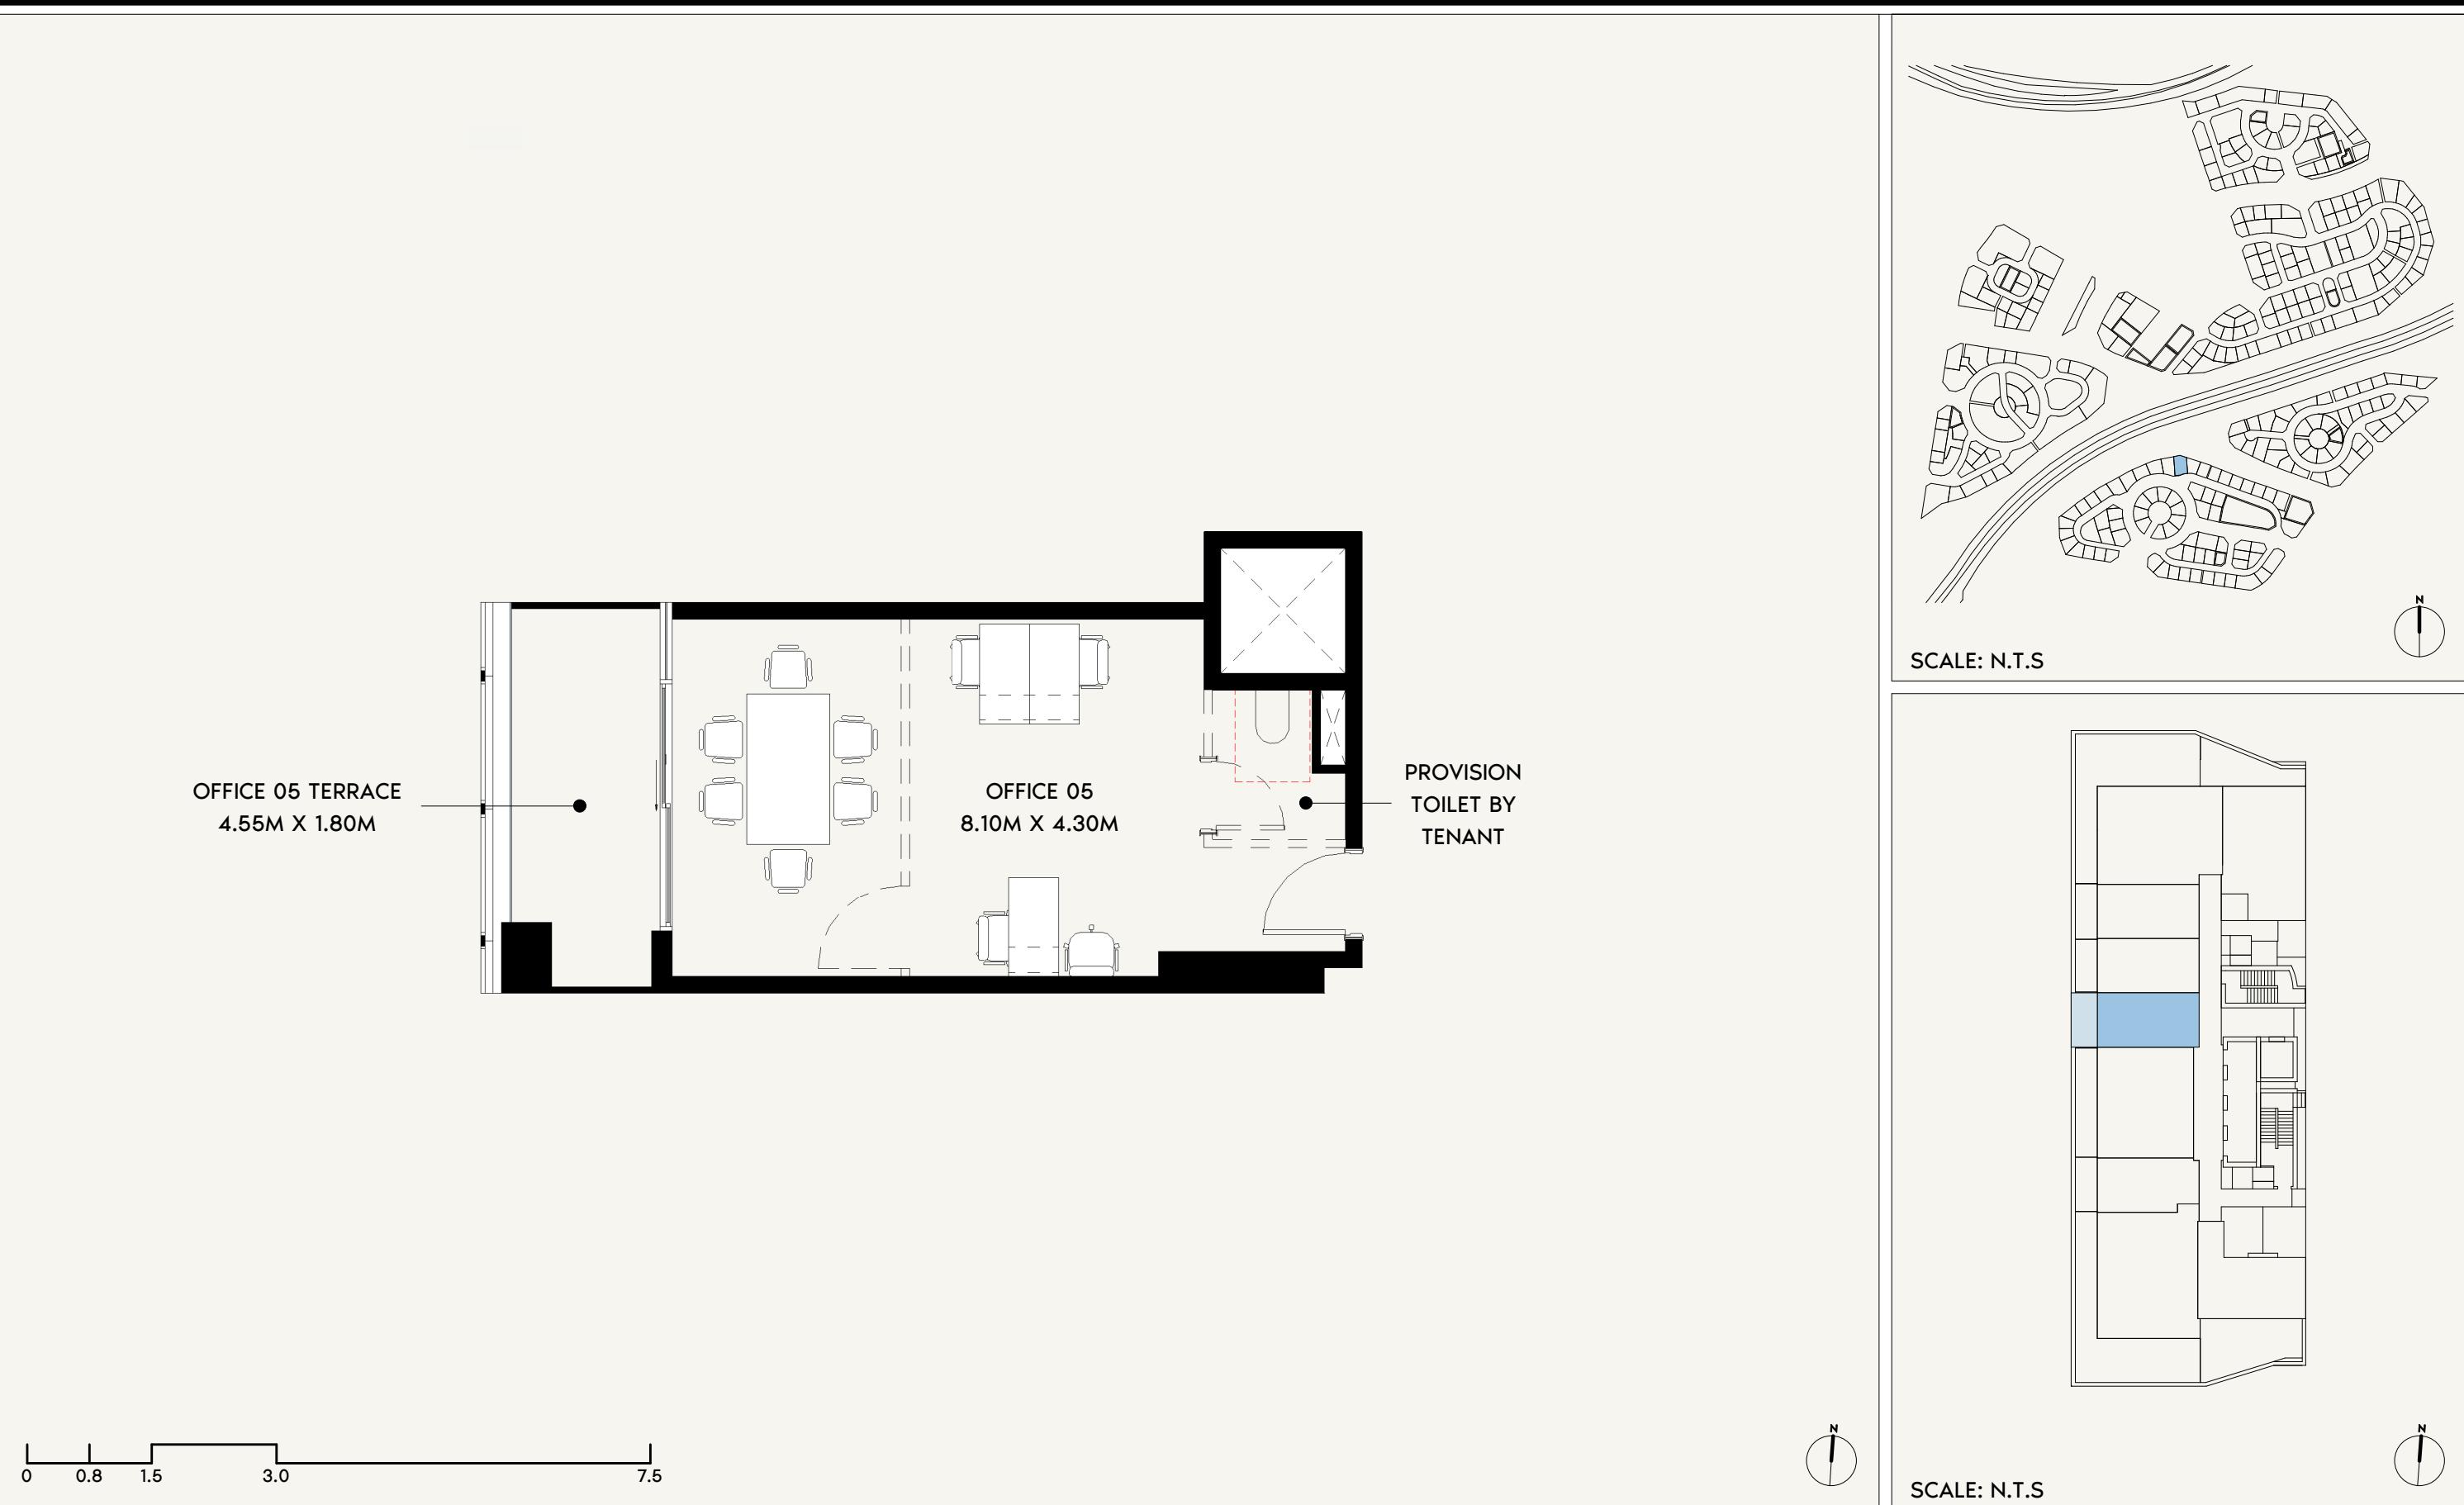

AZIZI

FLOOR NO:
15TH FLOOR

UNIT TYPE:
OFFICE (T-01B)


INDOOR UNIT AREA:
378.68 SQ.FT. (35.18 SQ.M)

OUTDOOR UNIT AREA:
91.28 SQ.FT. (8.48 SQ.M)

DISCLAIMER:
THE COLORED MARKETING FLOOR PLANS PROVIDED BY THE DEVELOPER ARE FOR ILLUSTRATIVE PURPOSES ONLY. ACTUAL DIMENSIONS, LAYOUT, AND FINISHES MAY VARY FROM THOSE DEPICTED IN THE PLANS. FURNITURE, FIXTURES, AND EQUIPMENT SHOWN IN THE PLANS ARE FOR DECORATIVE PURPOSES ONLY AND ARE NOT INCLUDED IN THE PURCHASE OR LEASE OF THE PROPERTY. THE DEVELOPER RESERVES THE RIGHT TO MAKE MODIFICATIONS, REVISIONS, AND CHANGES TO THE FLOOR PLANS, SPECIFICATIONS, AND FEATURES WITHOUT PRIOR NOTICE.

PROJECT NAME / BUILDING:
JADAF / PROJECT 10

UNIT NO:
1505

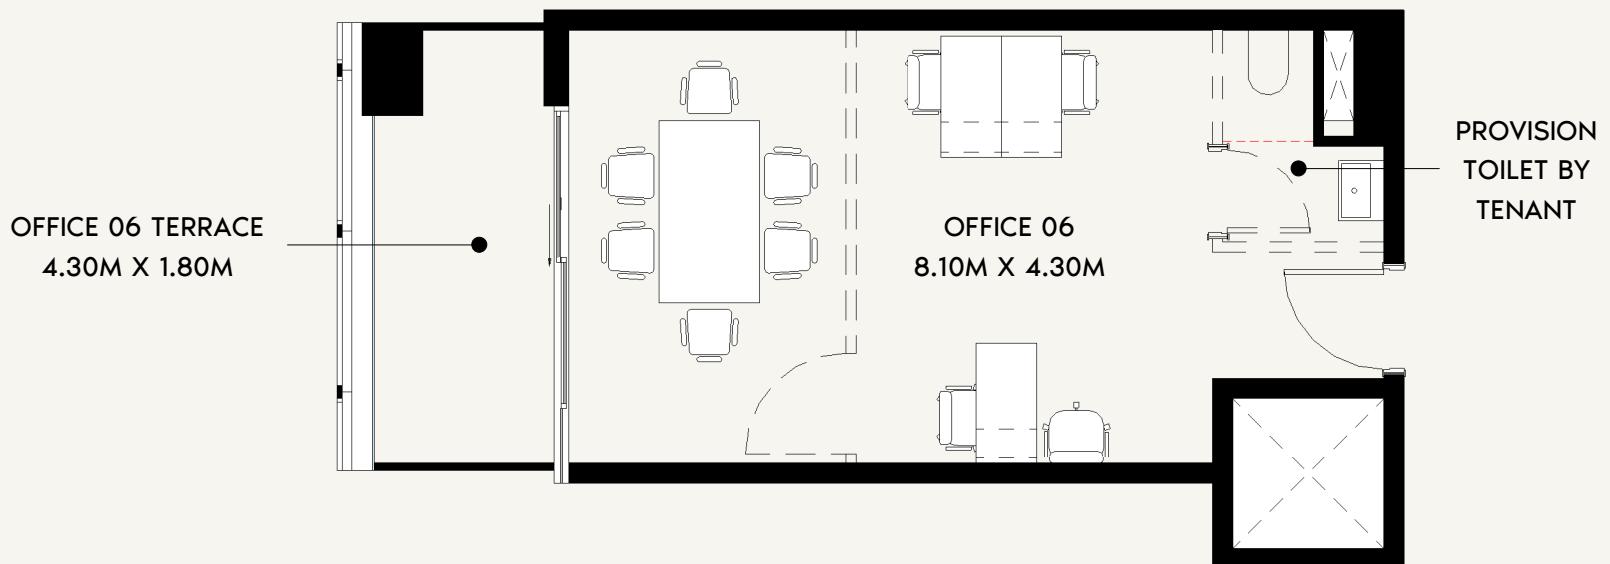

0 0.8 1.5 3.0 7.5

AZIZI

FLOOR NO:
15TH FLOOR

UNIT TYPE:
OFFICE (T-01B)

INDOOR UNIT AREA:
375.56 SQ.FT. (34.89 SQ.M)

OUTDOOR UNIT AREA:
86.11 SQ.FT. (8 SQ.M)

DISCLAIMER:
THE COLORED MARKETING FLOOR PLANS PROVIDED BY THE DEVELOPER ARE FOR ILLUSTRATIVE PURPOSES ONLY. ACTUAL DIMENSIONS, LAYOUT, AND FINISHES MAY VARY FROM THOSE DEPICTED IN THE PLANS. FURNITURE, FIXTURES, AND EQUIPMENT SHOWN IN THE PLANS ARE FOR DECORATIVE PURPOSES ONLY AND ARE NOT INCLUDED IN THE PURCHASE OR LEASE OF THE PROPERTY. THE DEVELOPER RESERVES THE RIGHT TO MAKE MODIFICATIONS, REVISIONS, AND CHANGES TO THE FLOOR PLANS, SPECIFICATIONS, AND FEATURES WITHOUT PRIOR NOTICE.


TOTAL UNIT AREA:
461.67 SQ.FT. (42.89 SQ.M)

PROJECT NAME / BUILDING:
JADAF / PROJECT 10

UNIT NO:
1506

SCALE: N.T.S


SCALE: N.T.S

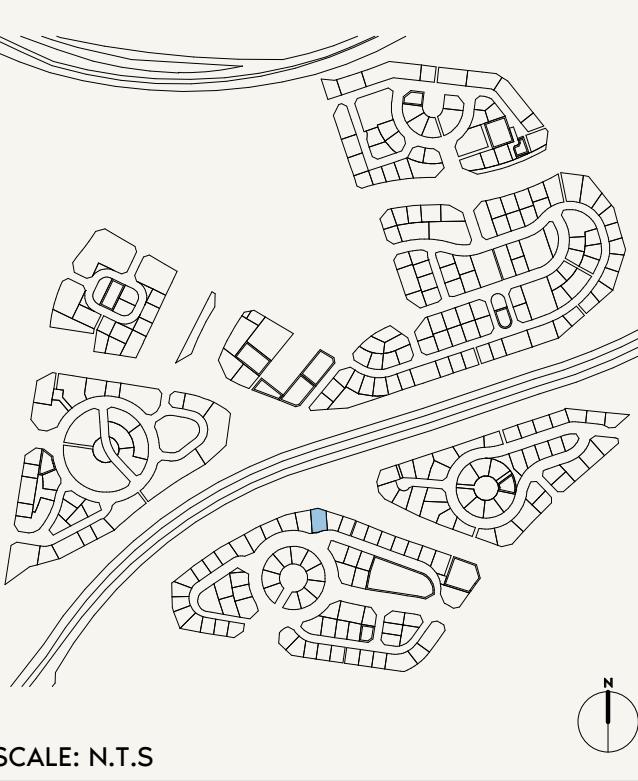

N


AZIZI

0 0.8 1.5 3.0 7.5

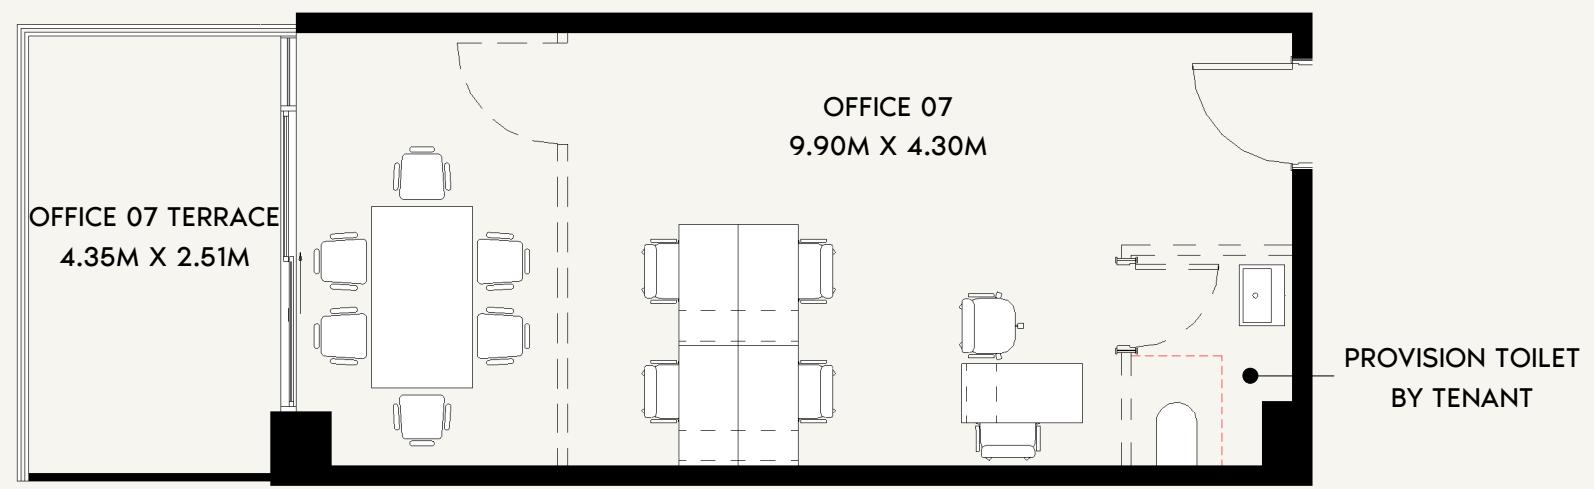

N

SCALE: N.T.S

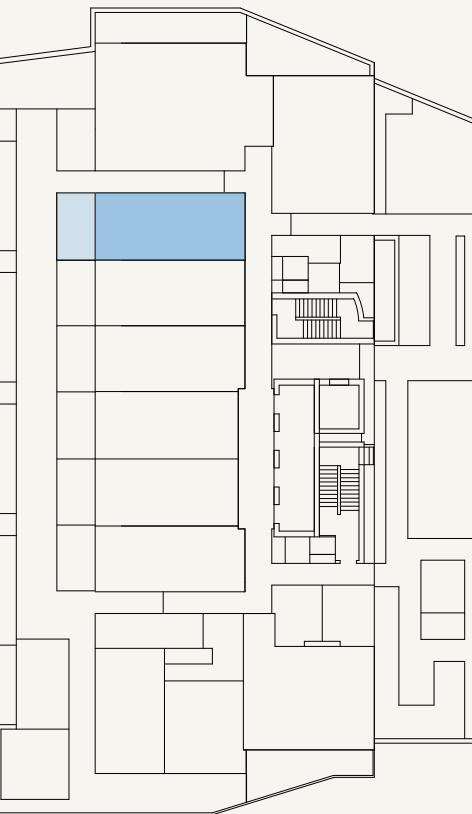

SCALE: N.T.S

PROJECT NAME / BUILDING:
JADAF / PROJECT 10

UNIT NO:
107

FLOOR NO:

1ST FLOOR

INDOOR UNIT AREA:

486.86 SQ.FT. (45.23 SQ.M)

DISCLAIMER:

THE COLORED MARKETING FLOOR PLANS PROVIDED BY THE DEVELOPER ARE FOR ILLUSTRATIVE PURPOSES ONLY. ACTUAL DIMENSIONS, LAYOUT, AND FINISHES MAY VARY FROM THOSE DEPICTED IN THE PLANS. FURNITURE, FIXTURES, AND EQUIPMENT SHOWN IN THE PLANS ARE FOR DECORATIVE PURPOSES ONLY AND ARE NOT INCLUDED IN THE PURCHASE OR LEASE OF THE PROPERTY. THE DEVELOPER RESERVES THE RIGHT TO MAKE MODIFICATIONS, REVISIONS, AND CHANGES TO THE FLOOR PLANS, SPECIFICATIONS, AND FEATURES WITHOUT PRIOR NOTICE.

UNIT TYPE:


OFFICE (T-01C)

OUTDOOR UNIT AREA:



127.77 SQ.FT. (11.87 SQ.M)

TOTAL UNIT AREA:

614.62 SQ.FT. (57.10 SQ.M)

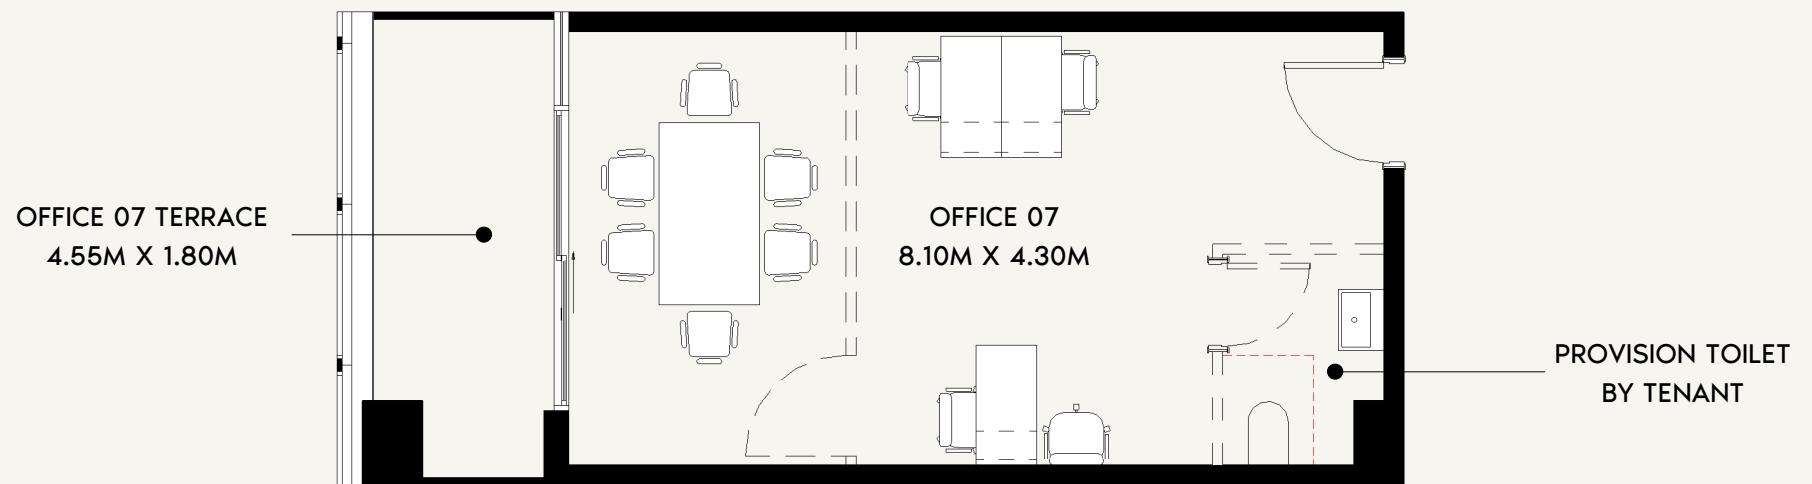

0 0.8 1.5 3.0 7.5

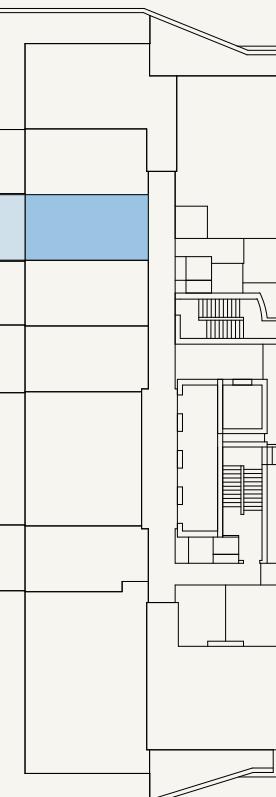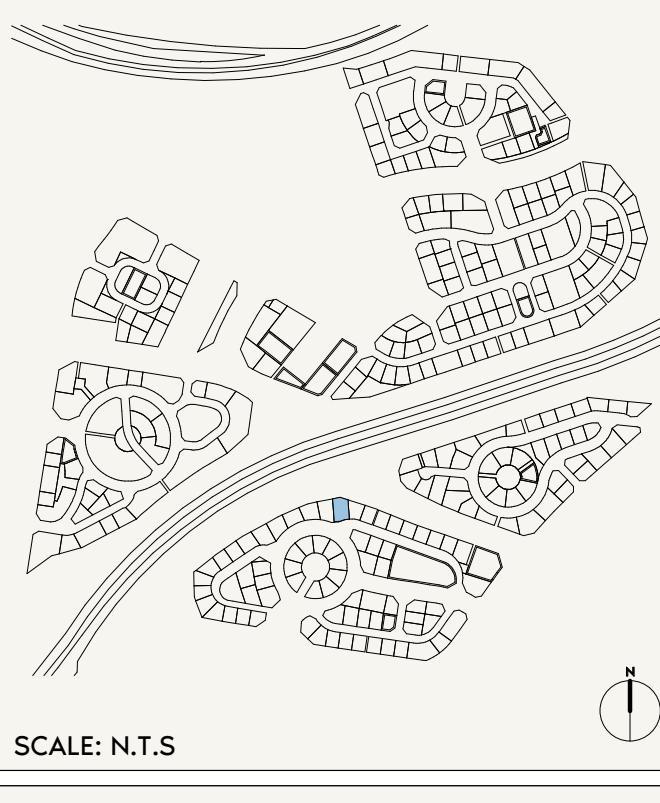

SCALE: N.T.S

AZIZI

FLOOR NO:
**2ND-4TH, 7TH-9TH,
12ND-14TH FLOOR**

UNIT TYPE:
OFFICE (T-01C)

INDOOR UNIT AREA:
400.85 SQ.FT. (37.24 SQ.M)

OUTDOOR UNIT AREA:
91.28 SQ.FT. (8.48 SQ.M)


DISCLAIMER:
THE COLORED MARKETING FLOOR PLANS PROVIDED BY THE DEVELOPER ARE FOR ILLUSTRATIVE PURPOSES ONLY. ACTUAL DIMENSIONS, LAYOUT, AND FINISHES MAY VARY FROM THOSE DEPICTED IN THE PLANS. FURNITURE, FIXTURES, AND EQUIPMENT SHOWN IN THE PLANS ARE FOR DECORATIVE PURPOSES ONLY AND ARE NOT INCLUDED IN THE PURCHASE OR LEASE OF THE PROPERTY. THE DEVELOPER RESERVES THE RIGHT TO MAKE MODIFICATIONS, REVISIONS, AND CHANGES TO THE FLOOR PLANS, SPECIFICATIONS, AND FEATURES WITHOUT PRIOR NOTICE.

TOTAL UNIT AREA:
492.13 SQ.FT. (45.72 SQ.M)

PROJECT NAME / BUILDING:
JADAF / PROJECT 10

UNIT NO:
**207, 307, 407, 707, 807, 907,
1207, 1307 & 1407**


OFFICE 08 TERRACE
4.32M X 1.80M

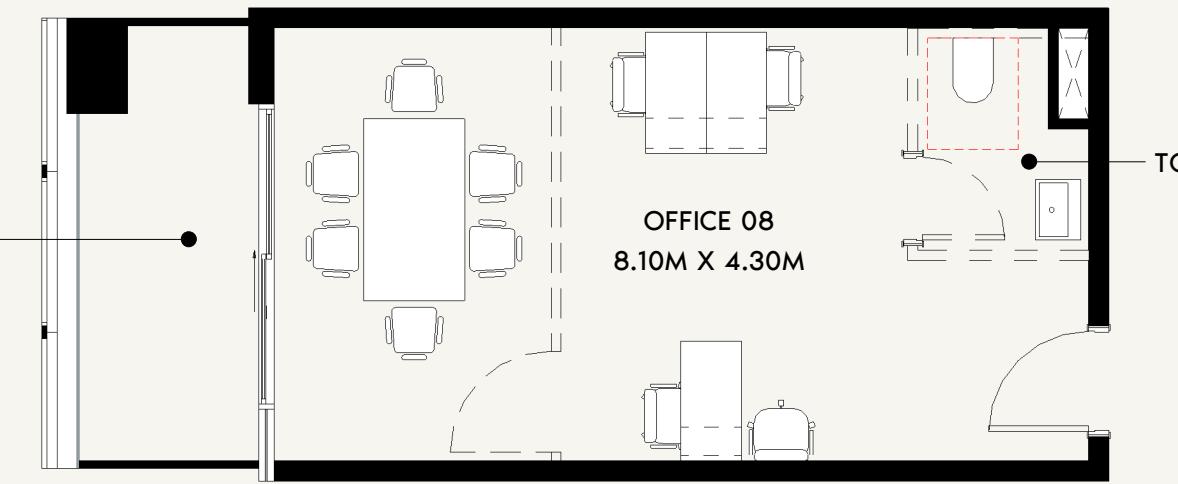

0 0.8 1.5 3.0 7.5

PROVISION
TOILET/PANTRY
BY TENANT

SCALE: N.T.S

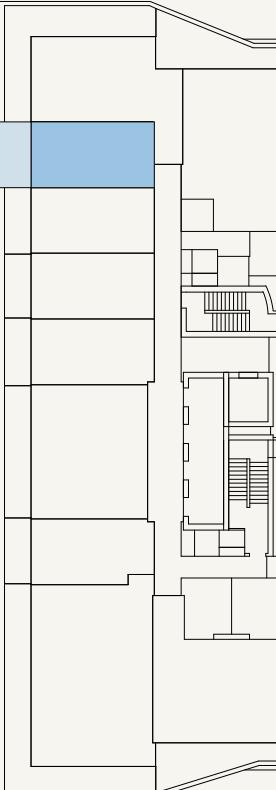

SCALE: N.T.S

AZIZI

FLOOR NO:
**2ND-4TH, 7TH-9TH,
12ND-14TH FLOOR**

UNIT TYPE:
OFFICE (T-01C)

INDOOR UNIT AREA:
395.68 SQ.FT. (36.76 SQ.M)


OUTDOOR UNIT AREA:
86.43 SQ.FT. (8.03 SQ.M)

DISCLAIMER:

THE COLORED MARKETING FLOOR PLANS PROVIDED BY THE DEVELOPER ARE FOR ILLUSTRATIVE PURPOSES ONLY. ACTUAL DIMENSIONS, LAYOUT, AND FINISHES MAY VARY FROM THOSE DEPICTED IN THE PLANS. FURNITURE, FIXTURES, AND EQUIPMENT SHOWN IN THE PLANS ARE FOR DECORATIVE PURPOSES ONLY AND ARE NOT INCLUDED IN THE PURCHASE OR LEASE OF THE PROPERTY. THE DEVELOPER RESERVES THE RIGHT TO MAKE MODIFICATIONS, REVISIONS, AND CHANGES TO THE FLOOR PLANS, SPECIFICATIONS, AND FEATURES WITHOUT PRIOR NOTICE.

PROJECT NAME / BUILDING:
JADAF / PROJECT 10

UNIT NO:
**208, 308, 408, 708, 808, 908,
1208, 1308 & 1408**

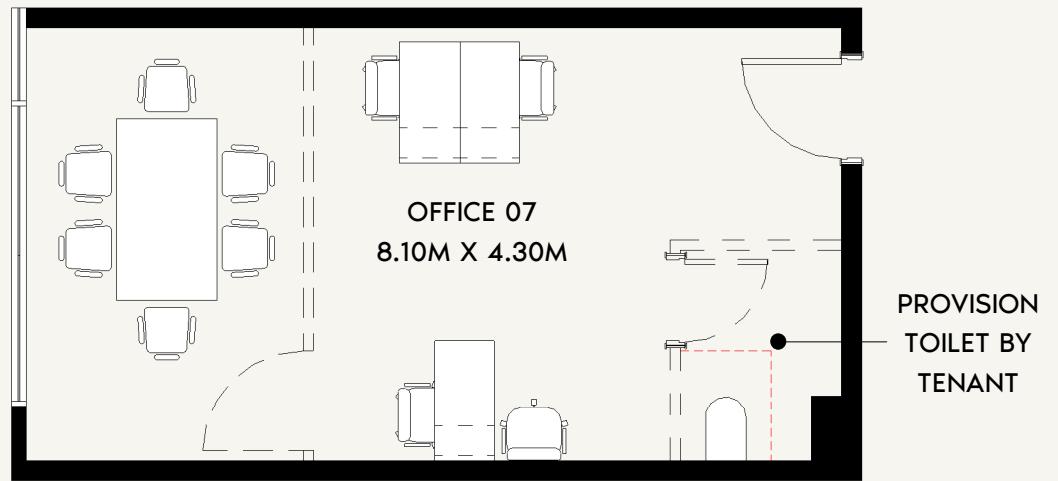

0 0.8 1.5 3.0 7.5

AZIZI

FLOOR NO:
5TH-6TH FLOOR

UNIT TYPE:
OFFICE (T-01C)

INDOOR UNIT AREA:
400.85 SQ.FT. (37.24 SQ.M)

OUTDOOR UNIT AREA:
N/A

DISCLAIMER:
THE COLORED MARKETING FLOOR PLANS PROVIDED BY THE DEVELOPER ARE FOR ILLUSTRATIVE PURPOSES ONLY. ACTUAL DIMENSIONS, LAYOUT, AND FINISHES MAY VARY FROM THOSE DEPICTED IN THE PLANS. FURNITURE, FIXTURES, AND EQUIPMENT SHOWN IN THE PLANS ARE FOR DECORATIVE PURPOSES ONLY AND ARE NOT INCLUDED IN THE PURCHASE OR LEASE OF THE PROPERTY. THE DEVELOPER RESERVES THE RIGHT TO MAKE MODIFICATIONS, REVISIONS, AND CHANGES TO THE FLOOR PLANS, SPECIFICATIONS, AND FEATURES WITHOUT PRIOR NOTICE.


TOTAL UNIT AREA:
400.85 SQ.FT. (37.24 SQ.M)

PROJECT NAME / BUILDING:
JADAF / PROJECT 10

UNIT NO:
507 & 607

SCALE: N.T.S

SCALE: N.T.S

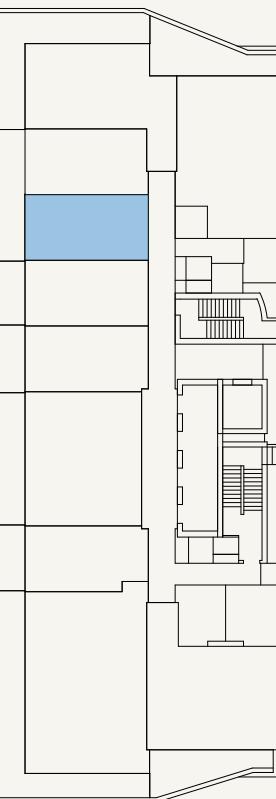



0 0.8 1.5 3.0 7.5

AZIZI

FLOOR NO:
5TH-6TH FLOOR

UNIT TYPE:
OFFICE (T-01C)

INDOOR UNIT AREA:
395.68 SQ.FT. (36.76 SQ.M)

OUTDOOR UNIT AREA:
N/A

DISCLAIMER:
THE COLORED MARKETING FLOOR PLANS PROVIDED BY THE DEVELOPER ARE FOR ILLUSTRATIVE PURPOSES ONLY. ACTUAL DIMENSIONS, LAYOUT, AND FINISHES MAY VARY FROM THOSE DEPICTED IN THE PLANS. FURNITURE, FIXTURES, AND EQUIPMENT SHOWN IN THE PLANS ARE FOR DECORATIVE PURPOSES ONLY AND ARE NOT INCLUDED IN THE PURCHASE OR LEASE OF THE PROPERTY. THE DEVELOPER RESERVES THE RIGHT TO MAKE MODIFICATIONS, REVISIONS, AND CHANGES TO THE FLOOR PLANS, SPECIFICATIONS, AND FEATURES WITHOUT PRIOR NOTICE.


TOTAL UNIT AREA:
395.68 SQ.FT. (36.76 SQ.M)

PROJECT NAME / BUILDING:
JADAF / PROJECT 10

UNIT NO:
508 & 608





SCALE: N.T.S

SCALE: N.T.S

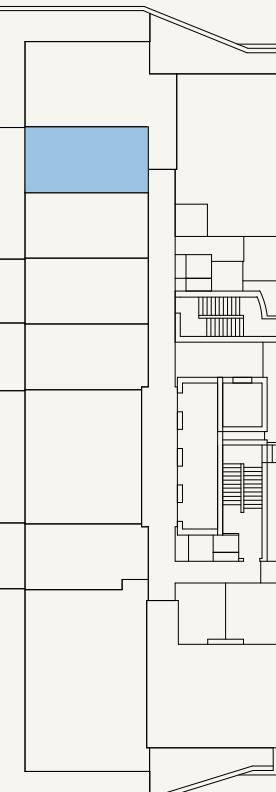

N

N

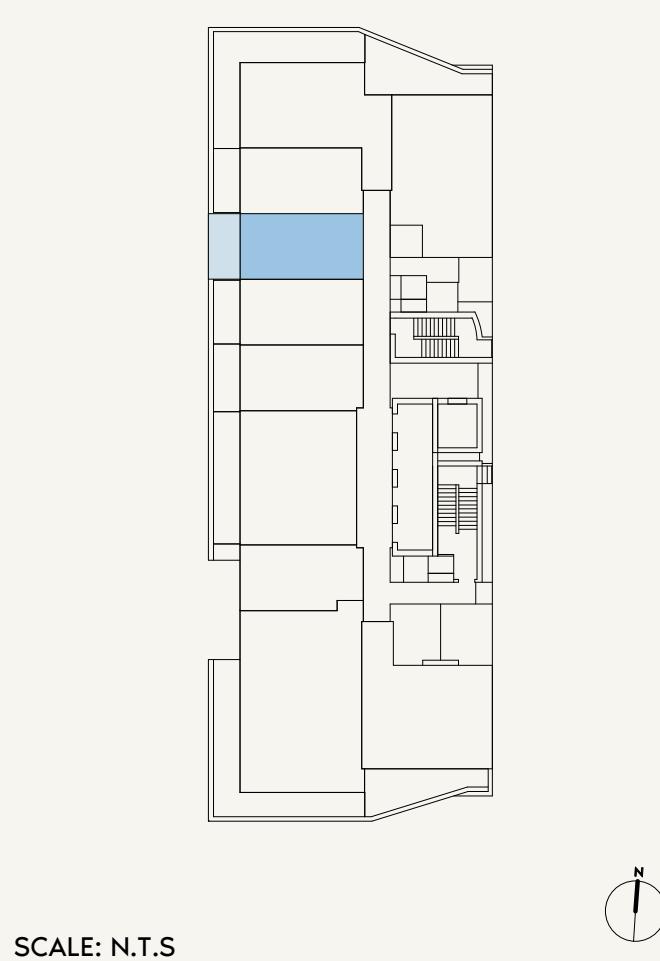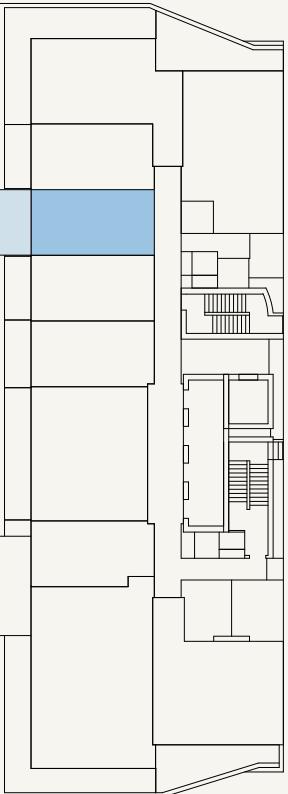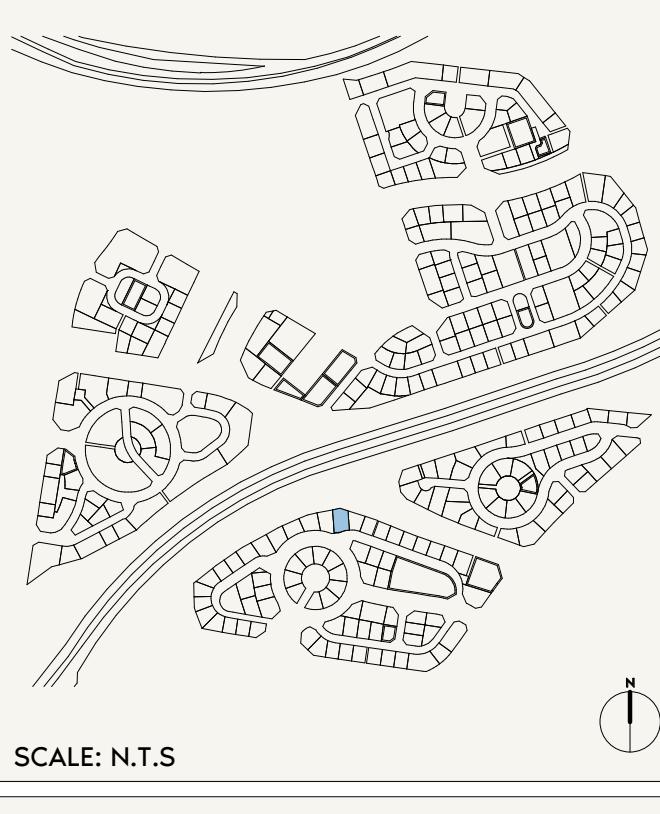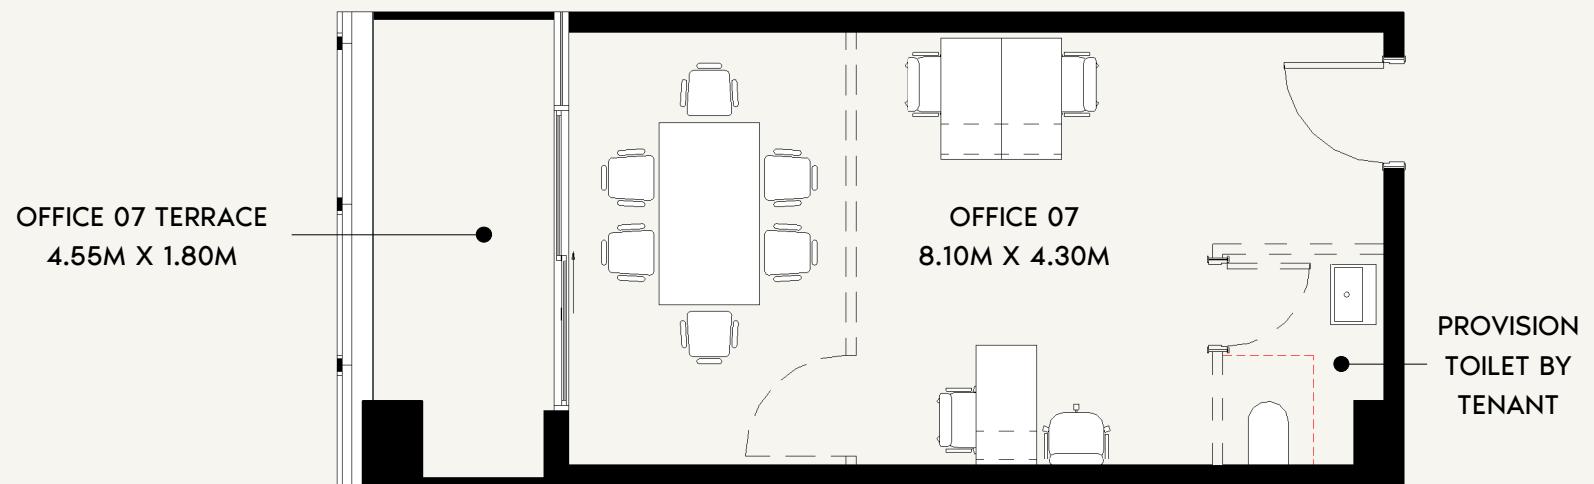

AZIZI

FLOOR NO:
10TH-11TH FLOOR

UNIT TYPE:
OFFICE (T-01C)

INDOOR UNIT AREA:
400.85 SQ.FT. (37.24 SQ.M)


OUTDOOR UNIT AREA:
91.39 SQ.FT. (8.49 SQ.M)

DISCLAIMER:
THE COLORED MARKETING FLOOR PLANS PROVIDED BY THE DEVELOPER ARE FOR ILLUSTRATIVE PURPOSES ONLY. ACTUAL DIMENSIONS, LAYOUT, AND FINISHES MAY VARY FROM THOSE DEPICTED IN THE PLANS. FURNITURE, FIXTURES, AND EQUIPMENT SHOWN IN THE PLANS ARE FOR DECORATIVE PURPOSES ONLY AND ARE NOT INCLUDED IN THE PURCHASE OR LEASE OF THE PROPERTY. THE DEVELOPER RESERVES THE RIGHT TO MAKE MODIFICATIONS, REVISIONS, AND CHANGES TO THE FLOOR PLANS, SPECIFICATIONS, AND FEATURES WITHOUT PRIOR NOTICE.





TOTAL UNIT AREA:
492.24 SQ.FT. (45.73 SQ.M)

PROJECT NAME / BUILDING:
JADAF / PROJECT 10

UNIT NO:
1007 & 1107

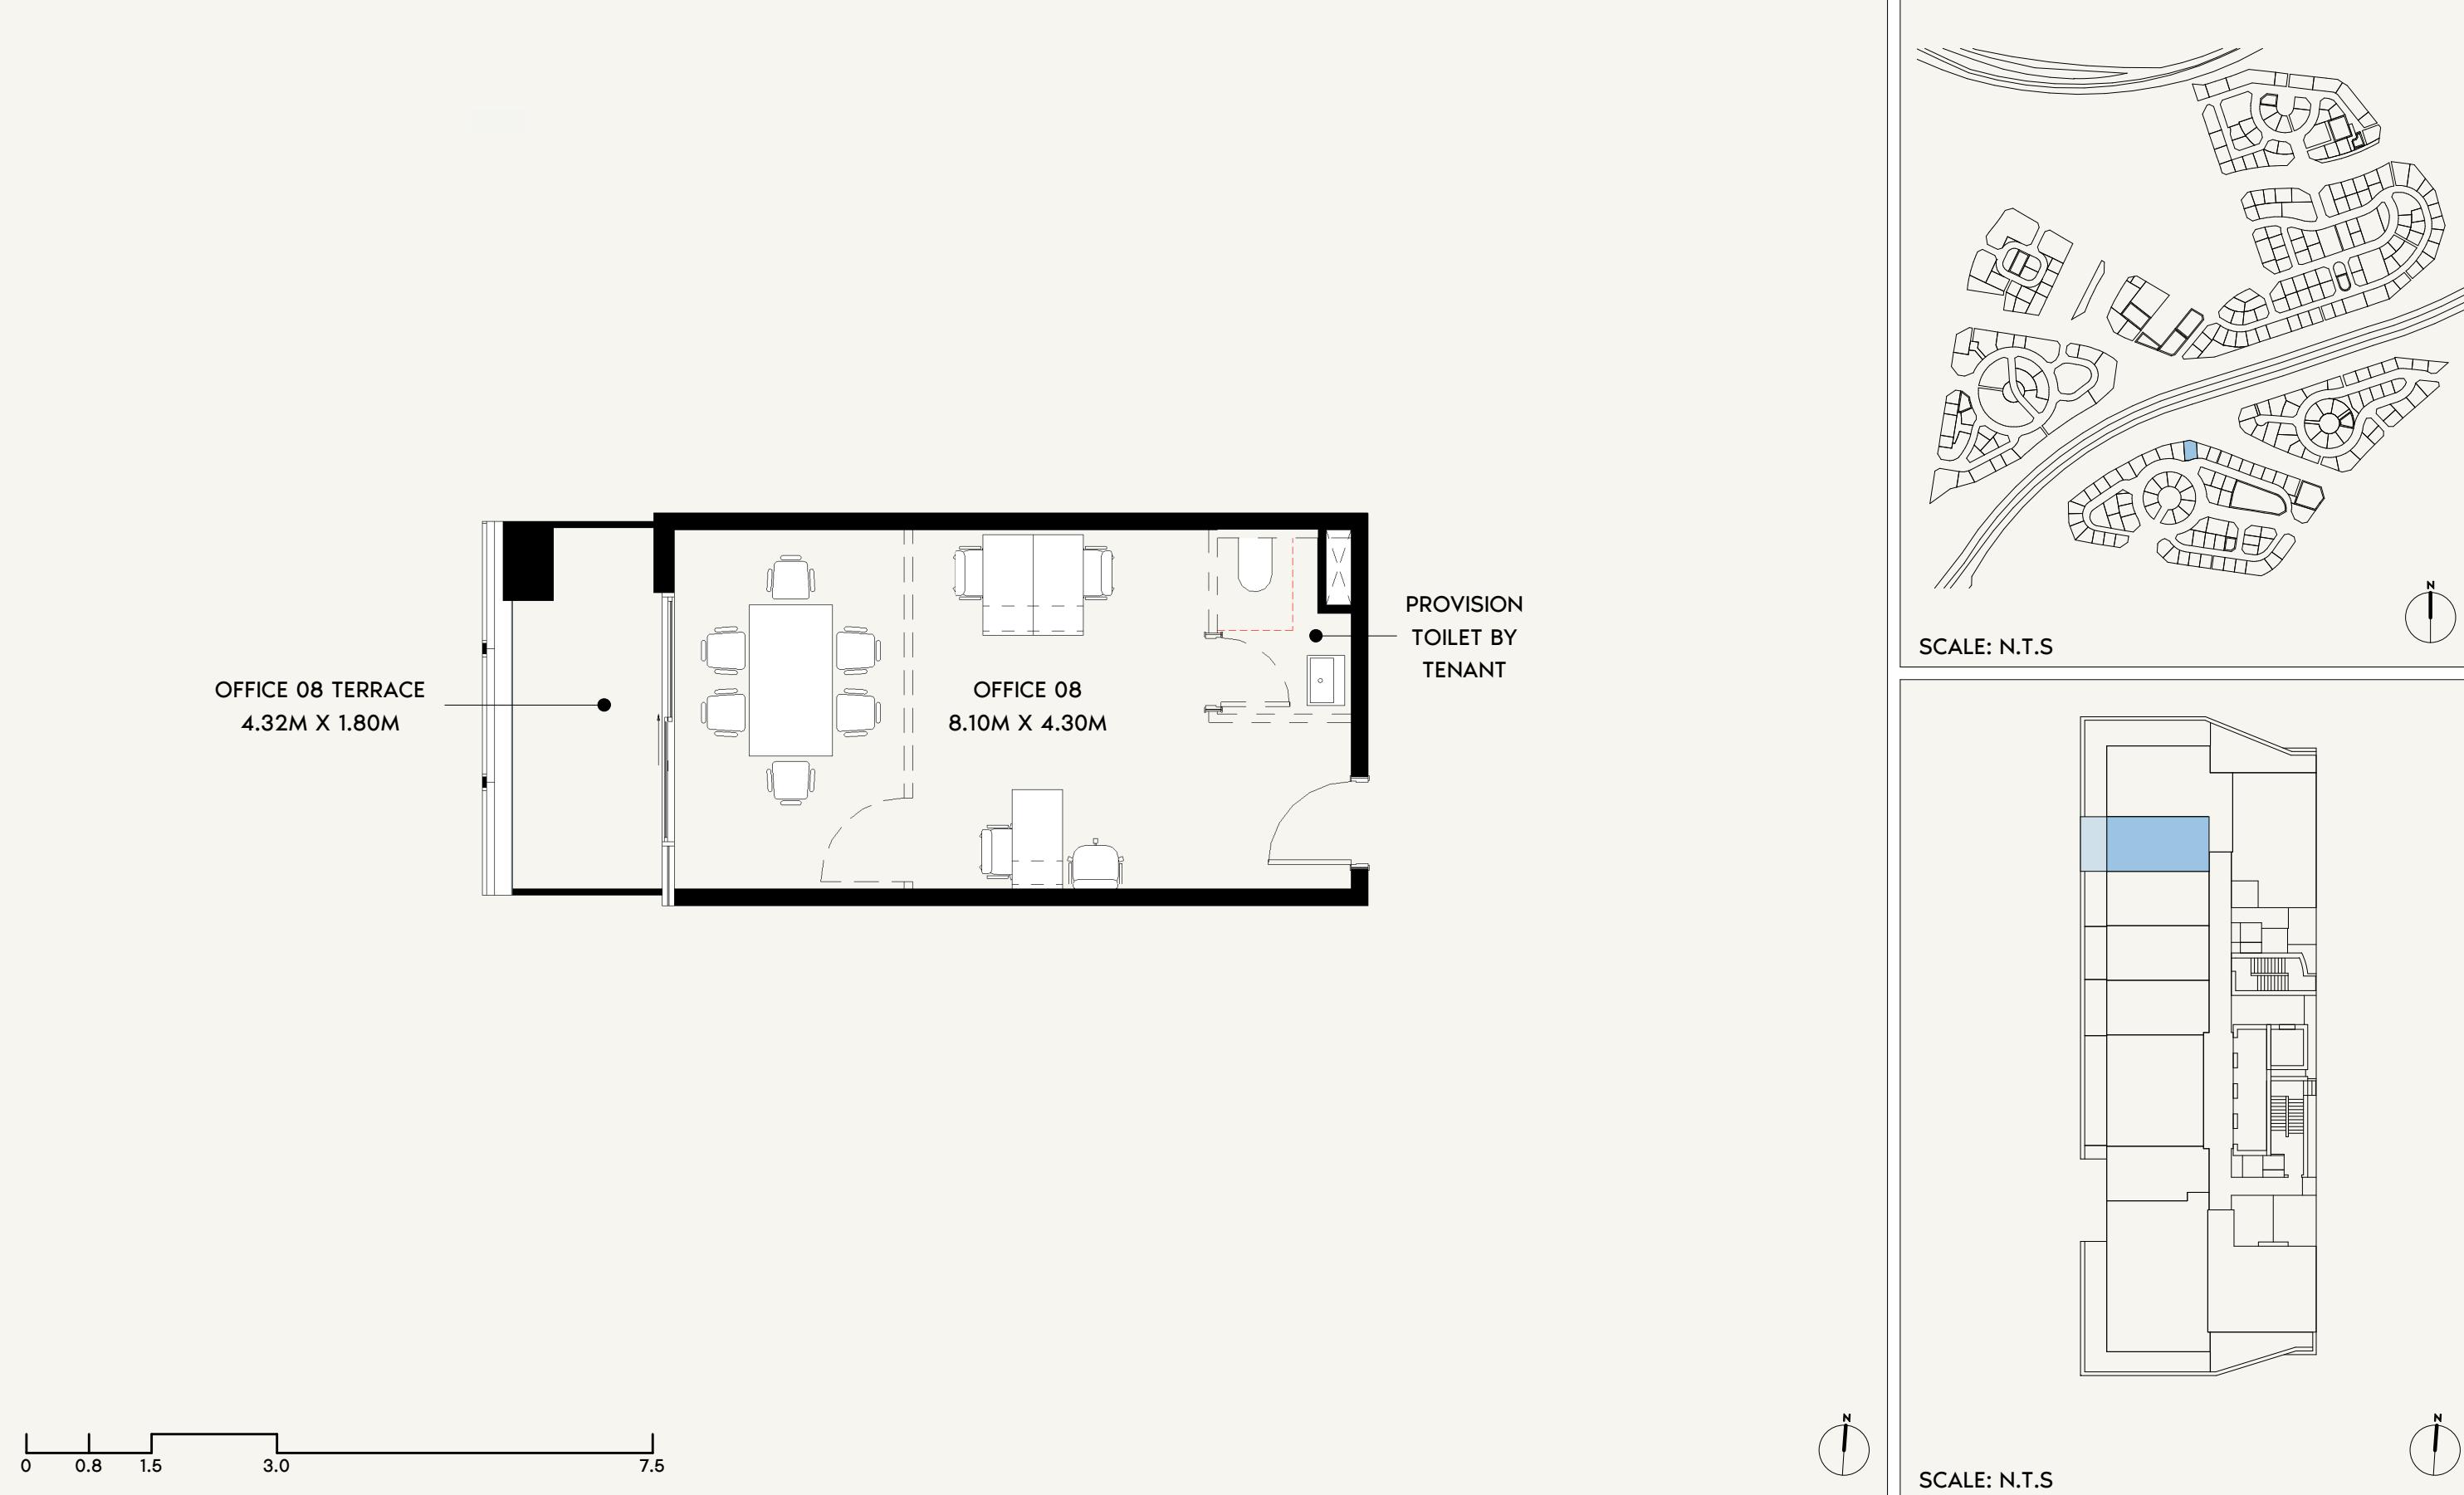

	FLOOR NO: 10TH-11TH FLOOR	INDOOR UNIT AREA: 395.68 SQ.FT. (36.76 SQ.M)	DISCLAIMER: <small>THE COLORED MARKETING FLOOR PLANS PROVIDED BY THE DEVELOPER ARE FOR ILLUSTRATIVE PURPOSES ONLY. ACTUAL DIMENSIONS, LAYOUT, AND FINISHES MAY VARY FROM THOSE DEPICTED IN THE PLANS. FURNITURE, FIXTURES, AND EQUIPMENT SHOWN IN THE PLANS ARE FOR DECORATIVE PURPOSES ONLY AND ARE NOT INCLUDED IN THE PURCHASE OR LEASE OF THE PROPERTY. THE DEVELOPER RESERVES THE RIGHT TO MAKE MODIFICATIONS, REVISIONS, AND CHANGES TO THE FLOOR PLANS, SPECIFICATIONS, AND FEATURES WITHOUT PRIOR NOTICE.</small>	PROJECT NAME / BUILDING: JADAF / PROJECT 10
	UNIT TYPE: OFFICE (T-01C)	OUTDOOR UNIT AREA: 86.65 SQ.FT. (8.05 SQ.M)	TOTAL UNIT AREA: 482.33 SQ.FT. (44.81 SQ.M)	UNIT NO: 1008 & 1108

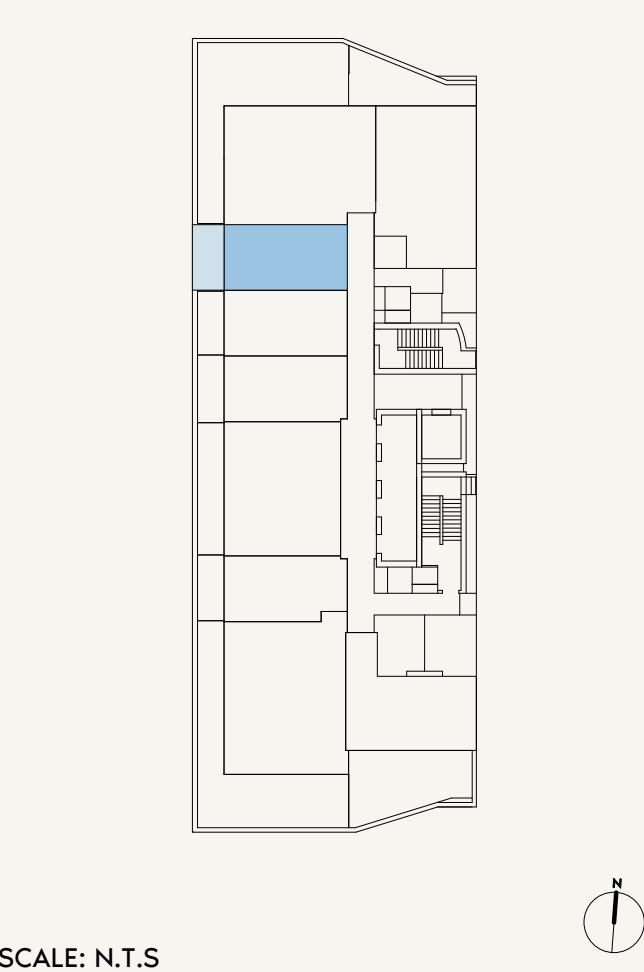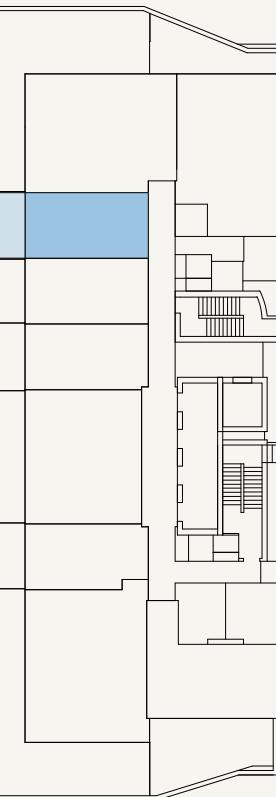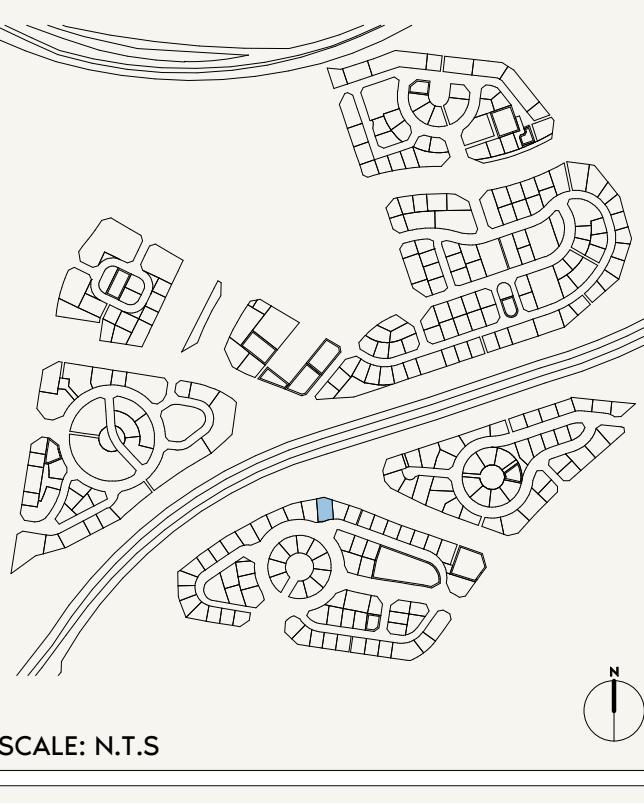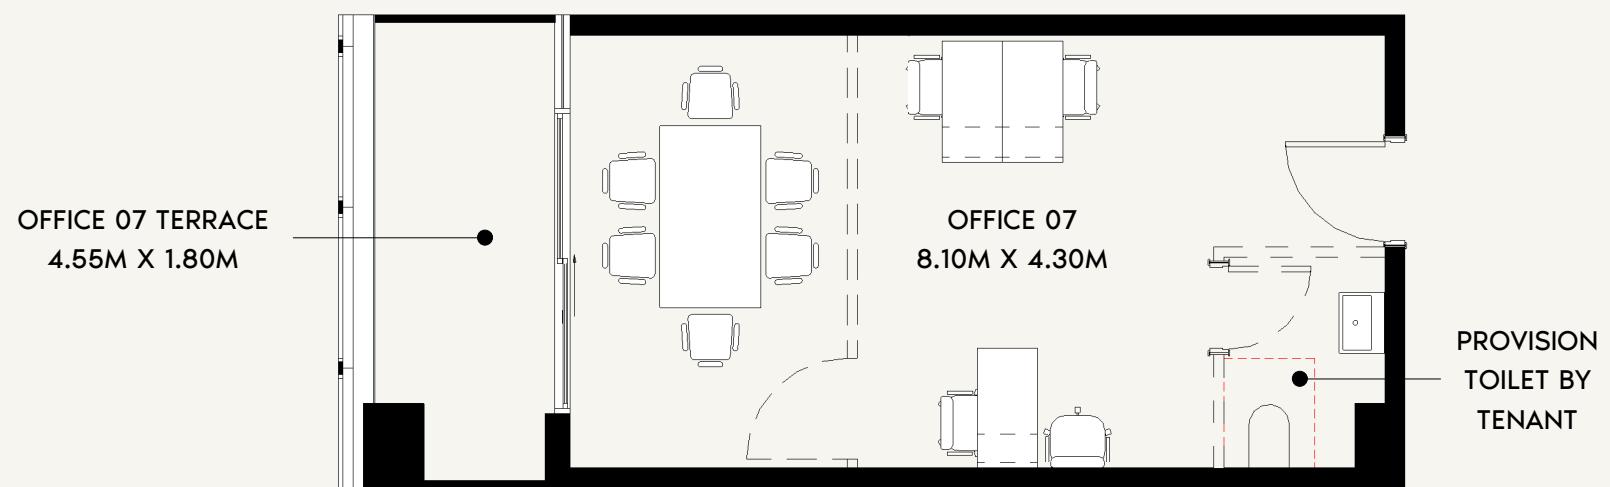

AZIZI

FLOOR NO:
15TH FLOOR

UNIT TYPE:
OFFICE (T-01C)

INDOOR UNIT AREA:
400.85 SQ.FT. (37.24 SQ.M)


OUTDOOR UNIT AREA:
91.28 SQ.FT. (8.48 SQ.M)

DISCLAIMER:
THE COLORED MARKETING FLOOR PLANS PROVIDED BY THE DEVELOPER ARE FOR ILLUSTRATIVE PURPOSES ONLY. ACTUAL DIMENSIONS, LAYOUT, AND FINISHES MAY VARY FROM THOSE DEPICTED IN THE PLANS. FURNITURE, FIXTURES, AND EQUIPMENT SHOWN IN THE PLANS ARE FOR DECORATIVE PURPOSES ONLY AND ARE NOT INCLUDED IN THE PURCHASE OR LEASE OF THE PROPERTY. THE DEVELOPER RESERVES THE RIGHT TO MAKE MODIFICATIONS, REVISIONS, AND CHANGES TO THE FLOOR PLANS, SPECIFICATIONS, AND FEATURES WITHOUT PRIOR NOTICE.


TOTAL UNIT AREA:
492.13 SQ.FT. (45.72 SQ.M)

PROJECT NAME / BUILDING:
JADAF / PROJECT 10



UNIT NO:
1507

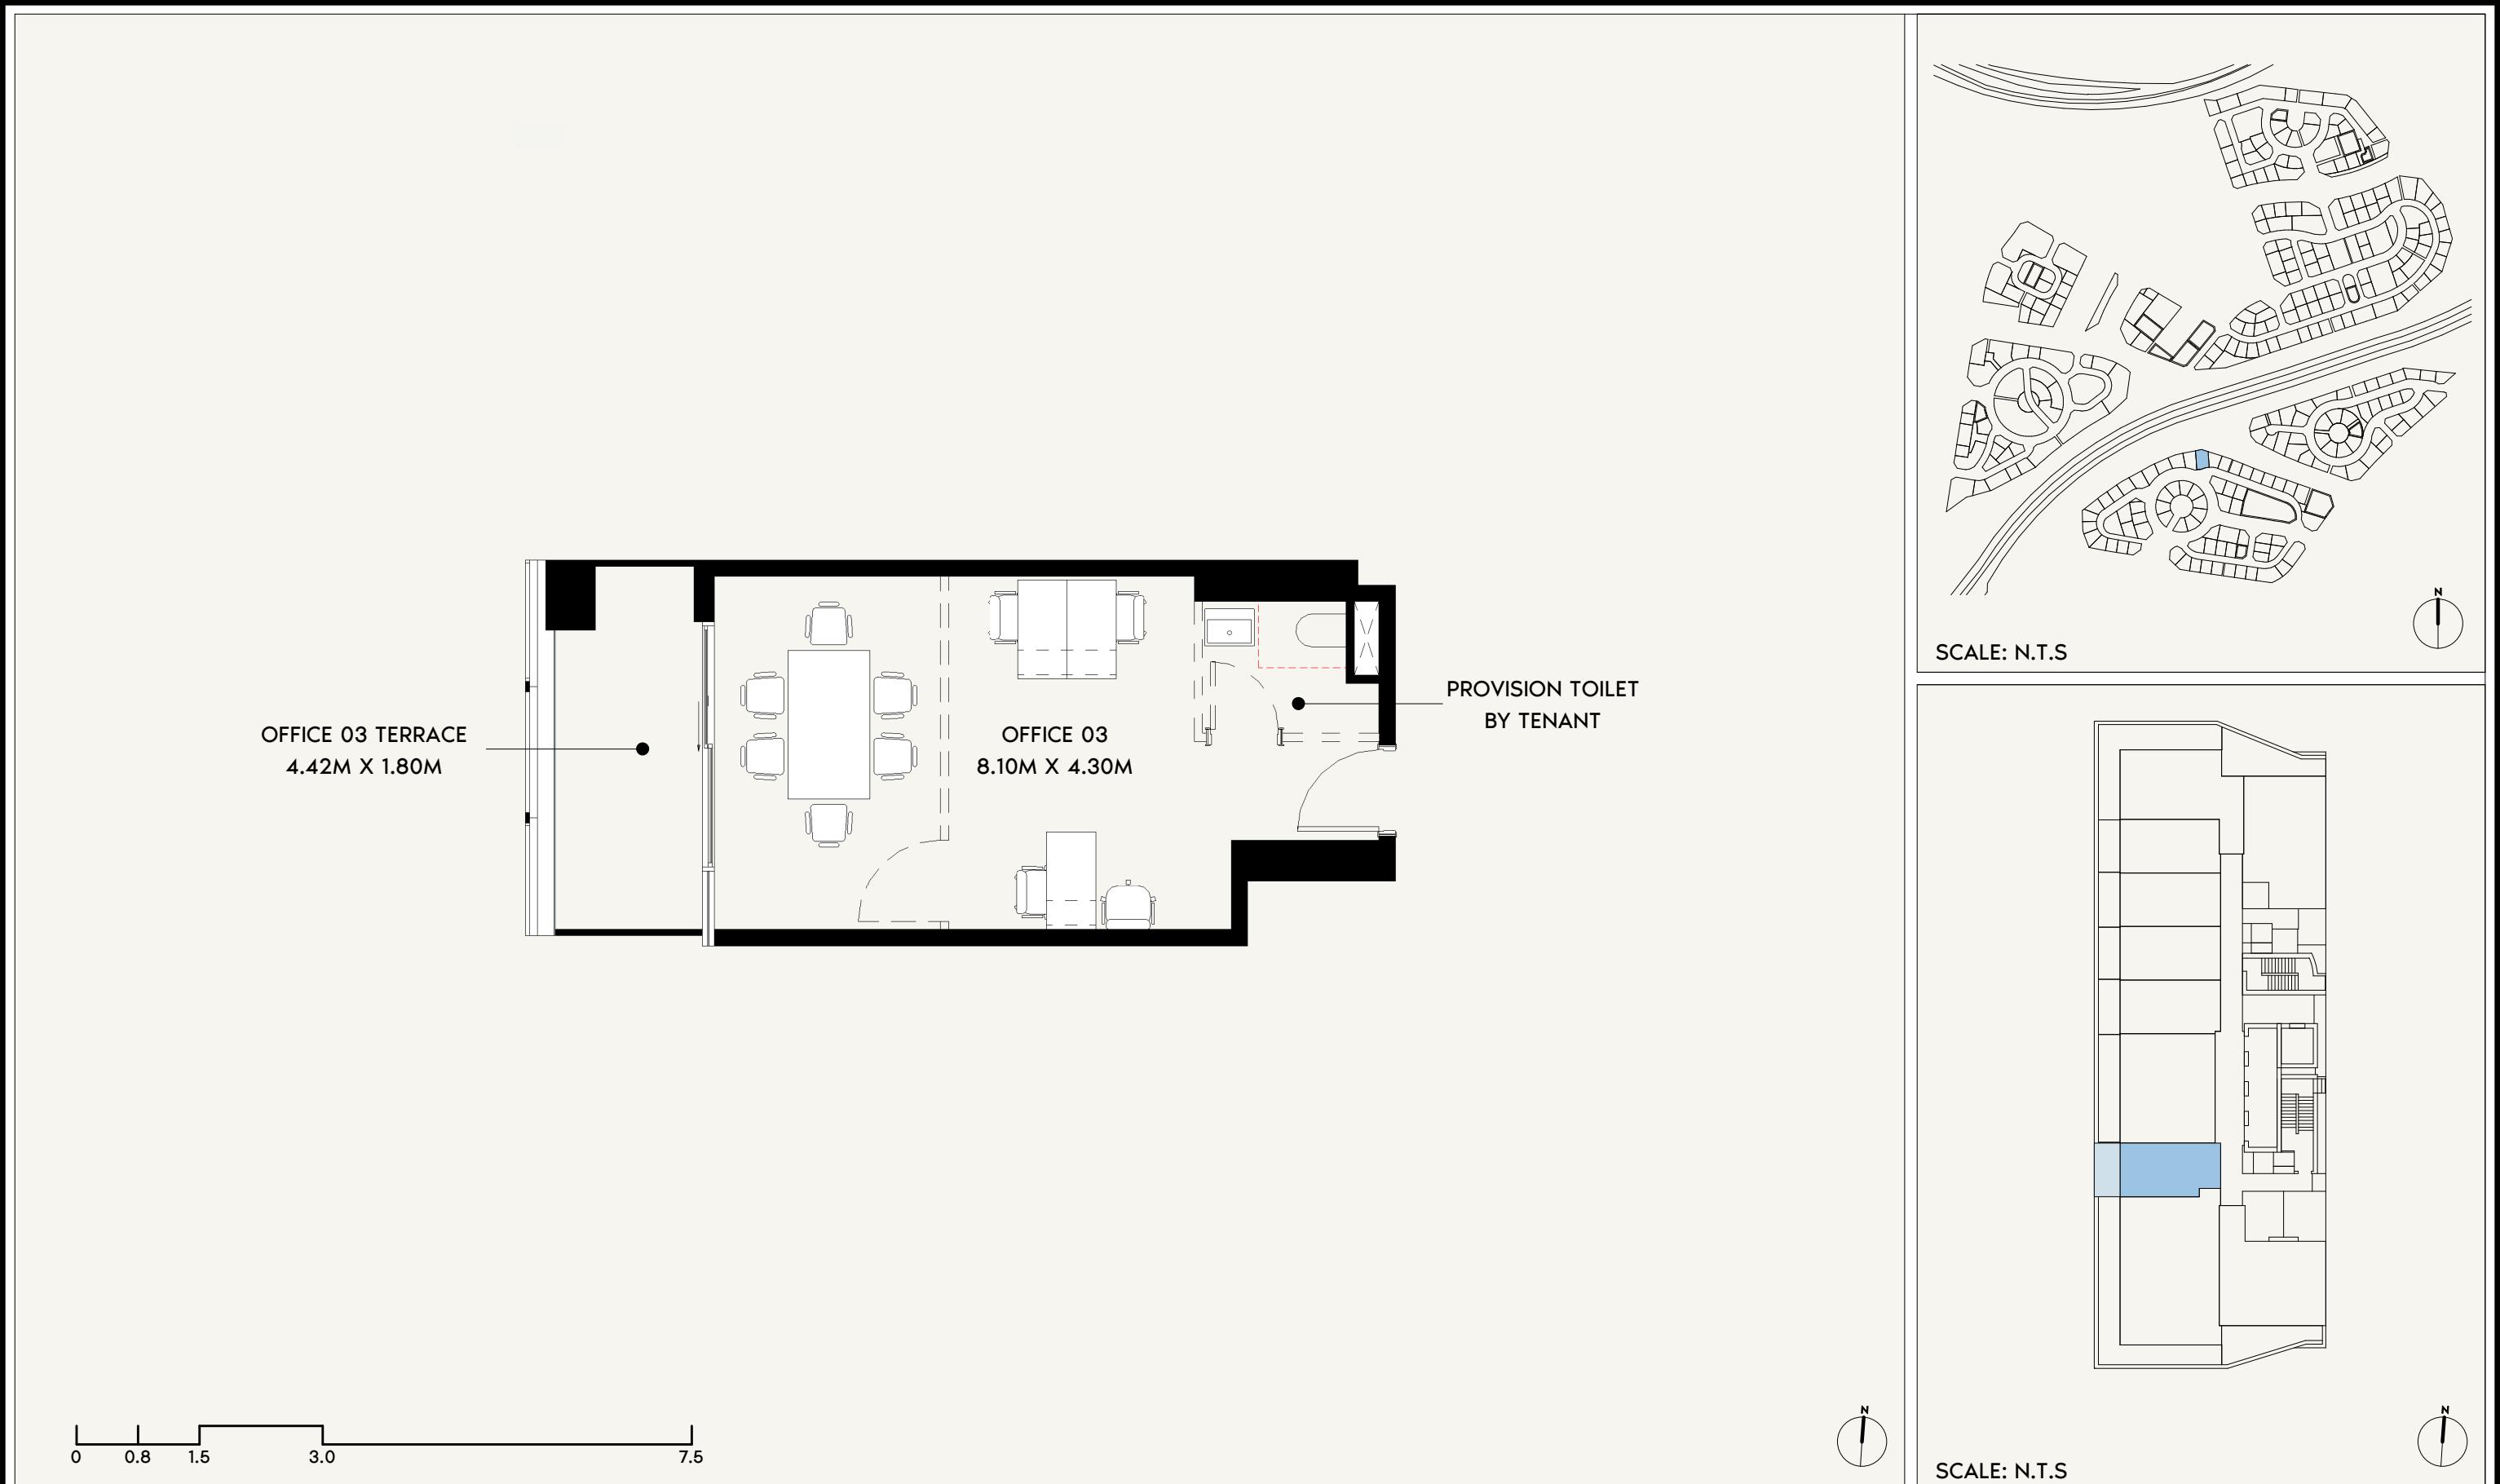

	FLOOR NO: 2ND-4TH, 7TH-9TH, 12ND-14TH FLOOR	INDOOR UNIT AREA: 375.88 SQ.FT. (34.92 SQ.M)	DISCLAIMER: <small>THE COLORED MARKETING FLOOR PLANS PROVIDED BY THE DEVELOPER ARE FOR ILLUSTRATIVE PURPOSES ONLY. ACTUAL DIMENSIONS, LAYOUT, AND FINISHES MAY VARY FROM THOSE DEPICTED IN THE PLANS. FURNITURE, FIXTURES, AND EQUIPMENT SHOWN IN THE PLANS ARE FOR DECORATIVE PURPOSES ONLY AND ARE NOT INCLUDED IN THE PURCHASE OR LEASE OF THE PROPERTY. THE DEVELOPER RESERVES THE RIGHT TO MAKE MODIFICATIONS, REVISIONS, AND CHANGES TO THE FLOOR PLANS, SPECIFICATIONS, AND FEATURES WITHOUT PRIOR NOTICE.</small>	PROJECT NAME / BUILDING: JADAF / PROJECT 10
	UNIT TYPE: OFFICE (T-01D)	OUTDOOR UNIT AREA: 88.80 SQ.FT. (8.25 SQ.M)	TOTAL UNIT AREA: 464.68 SQ.FT. (43.17 SQ.M)	UNIT NO: 203, 303, 403, 703, 803, 903, 1203, 1303 & 1403

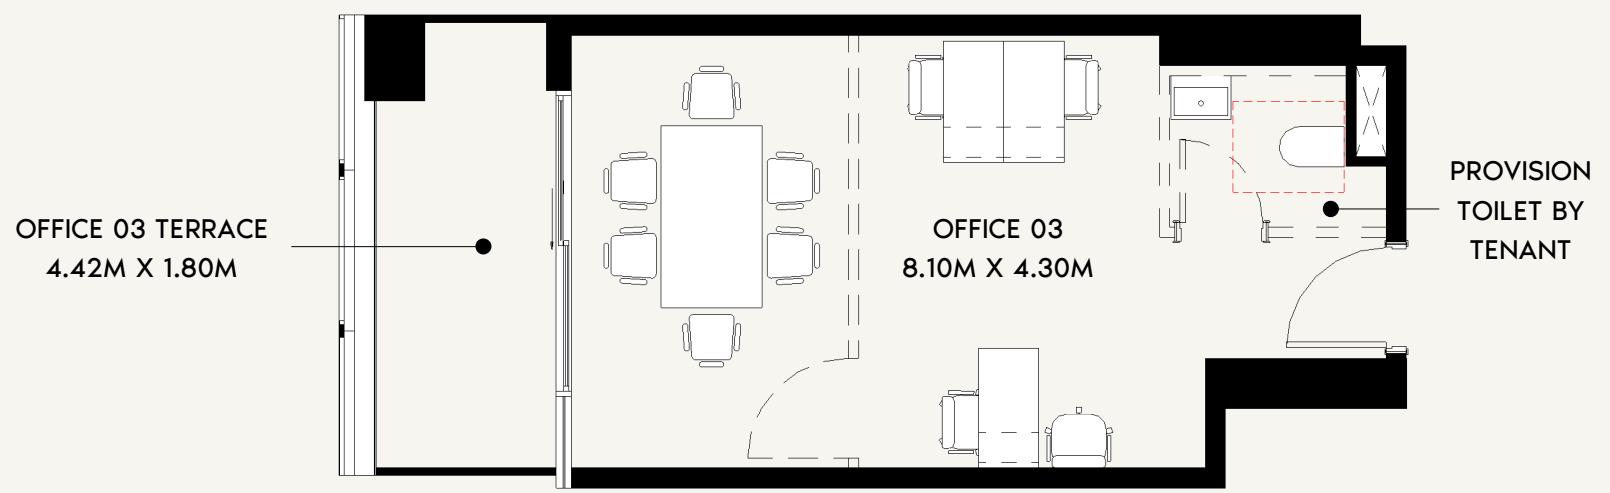

0 0.8 1.5 3.0 7.5

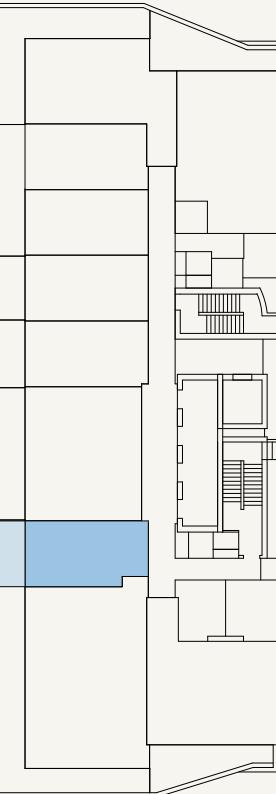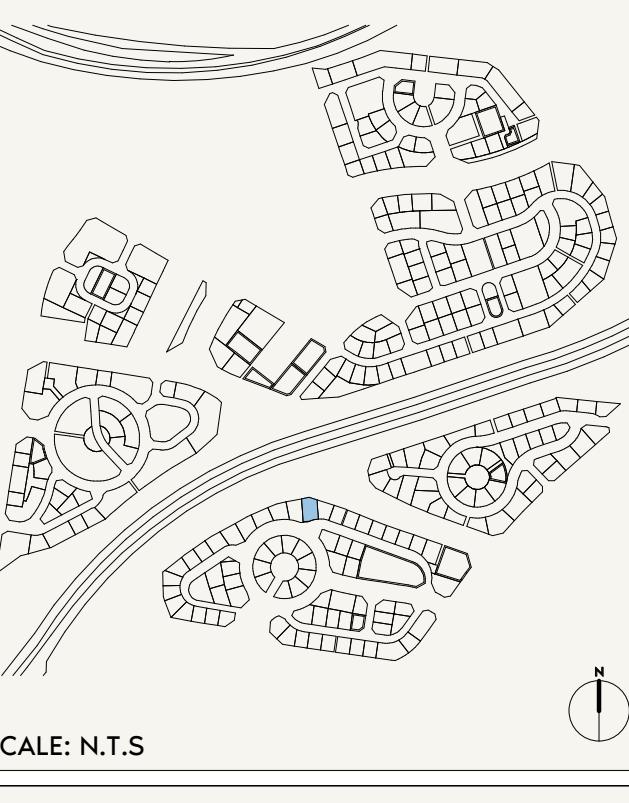

SCALE: N.T.S

AZIZI

FLOOR NO:
5TH-6TH FLOOR

UNIT TYPE:
OFFICE (T-01D)

INDOOR UNIT AREA:
375.88 SQ.FT. (34.92 SQ.M)


OUTDOOR UNIT AREA:
88.80 SQ.FT. (8.25 SQ.M)

DISCLAIMER:
THE COLORED MARKETING FLOOR PLANS PROVIDED BY THE DEVELOPER ARE FOR ILLUSTRATIVE PURPOSES ONLY. ACTUAL DIMENSIONS, LAYOUT, AND FINISHES MAY VARY FROM THOSE DEPICTED IN THE PLANS. FURNITURE, FIXTURES, AND EQUIPMENT SHOWN IN THE PLANS ARE FOR DECORATIVE PURPOSES ONLY AND ARE NOT INCLUDED IN THE PURCHASE OR LEASE OF THE PROPERTY. THE DEVELOPER RESERVES THE RIGHT TO MAKE MODIFICATIONS, REVISIONS, AND CHANGES TO THE FLOOR PLANS, SPECIFICATIONS, AND FEATURES WITHOUT PRIOR NOTICE.

TOTAL UNIT AREA:
464.68 SQ.FT. (43.17 SQ.M)

PROJECT NAME / BUILDING:
JADAF / PROJECT 10

UNIT NO:
503 & 603

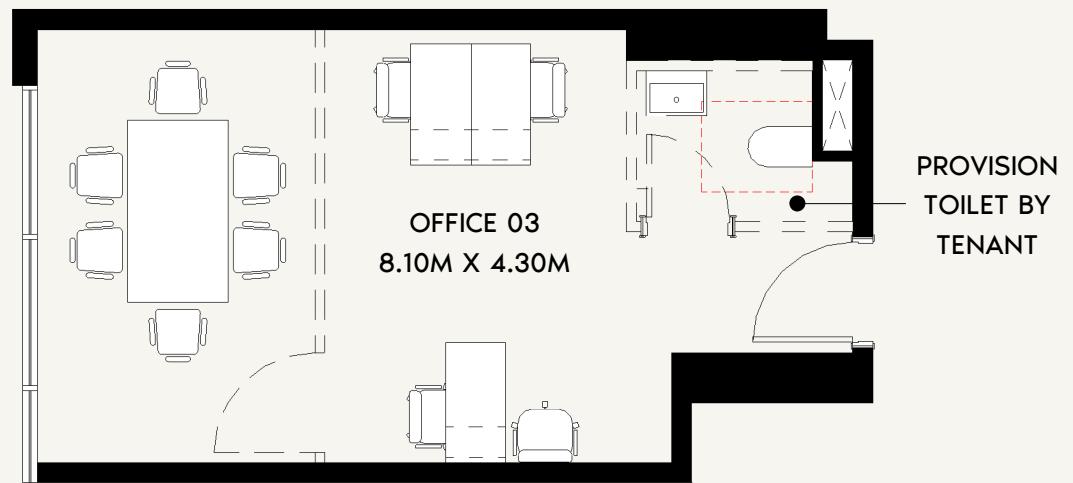

0 0.8 1.5 3.0 7.5

AZIZI

FLOOR NO:
10TH-11TH FLOOR

UNIT TYPE:
OFFICE (T-01D)

INDOOR UNIT AREA:
375.88 SQ.FT. (34.92 SQ.M)

OUTDOOR UNIT AREA:
N/A

DISCLAIMER:
THE COLORED MARKETING FLOOR PLANS PROVIDED BY THE DEVELOPER ARE FOR ILLUSTRATIVE PURPOSES ONLY. ACTUAL DIMENSIONS, LAYOUT, AND FINISHES MAY VARY FROM THOSE DEPICTED IN THE PLANS. FURNITURE, FIXTURES, AND EQUIPMENT SHOWN IN THE PLANS ARE FOR DECORATIVE PURPOSES ONLY AND ARE NOT INCLUDED IN THE PURCHASE OR LEASE OF THE PROPERTY. THE DEVELOPER RESERVES THE RIGHT TO MAKE MODIFICATIONS, REVISIONS, AND CHANGES TO THE FLOOR PLANS, SPECIFICATIONS, AND FEATURES WITHOUT PRIOR NOTICE.


TOTAL UNIT AREA:
375.88 SQ.FT. (34.92 SQ.M)

PROJECT NAME / BUILDING:
JADAF / PROJECT 10

UNIT NO:
1003 & 1103

SCALE: N.T.S





SCALE: N.T.S

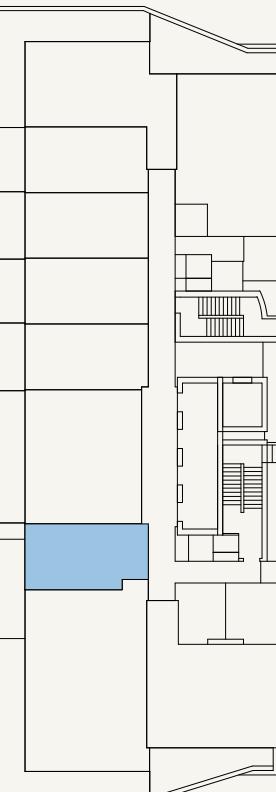

N

N

N

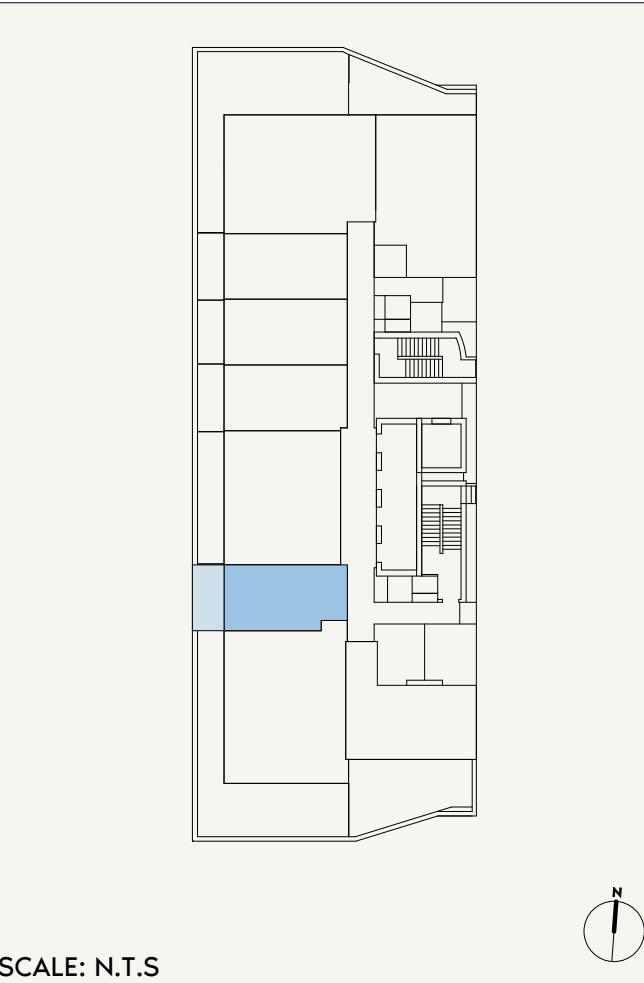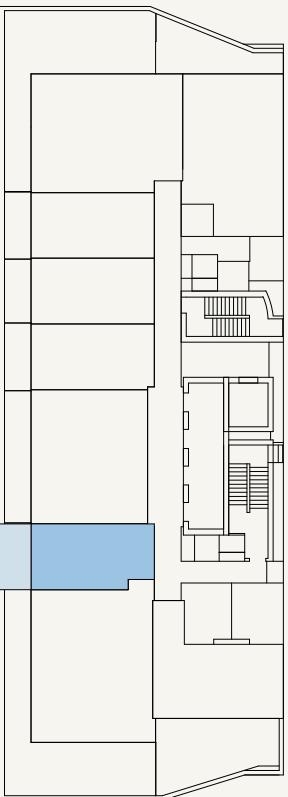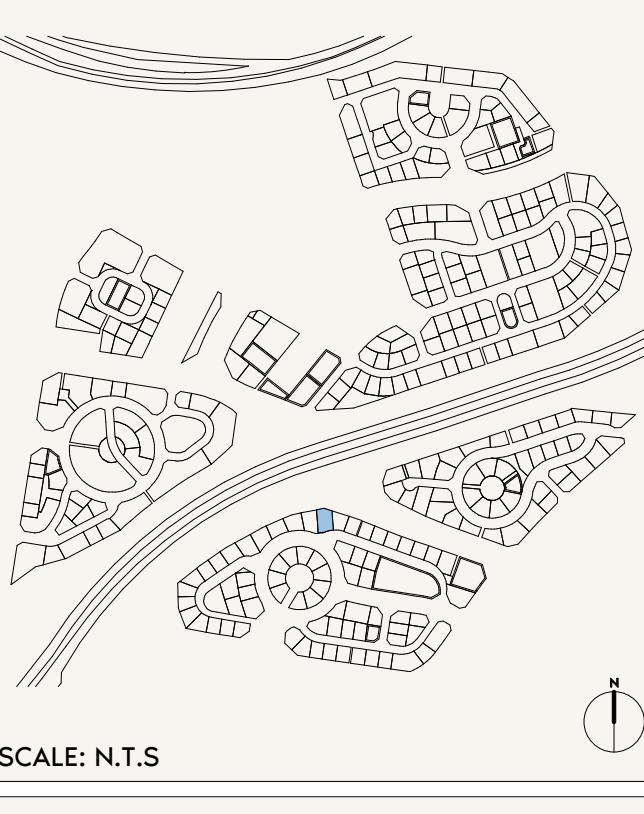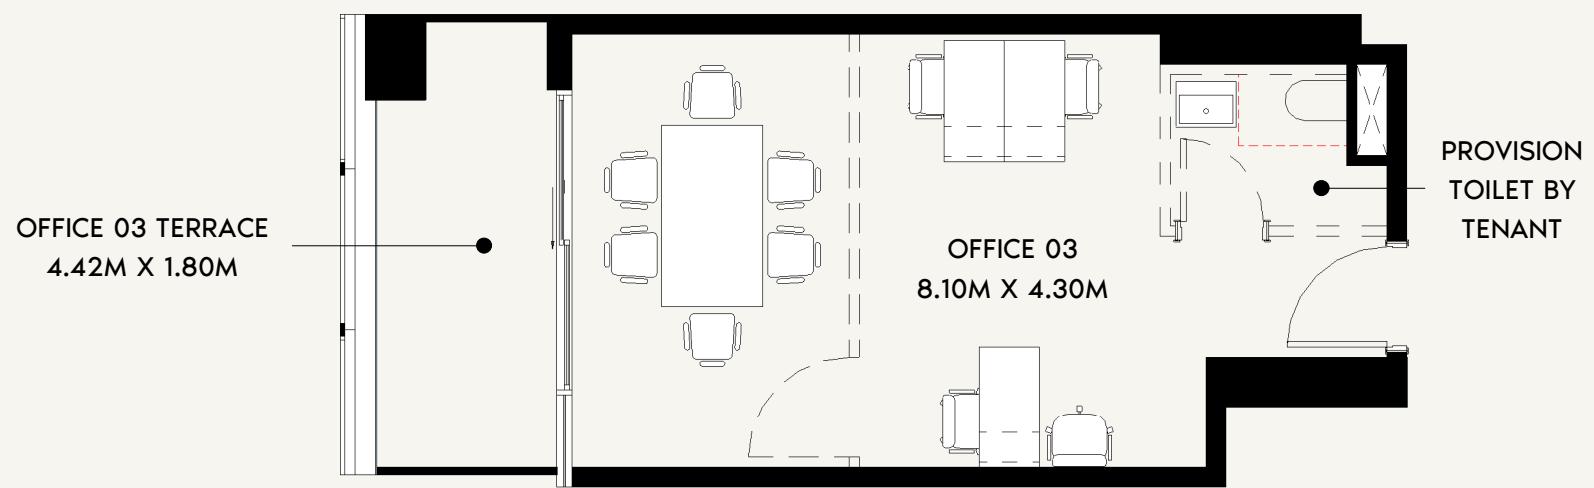

AZIZI

FLOOR NO:
15TH FLOOR

UNIT TYPE:
OFFICE (T-01D)

INDOOR UNIT AREA:
375.88 SQ.FT. (34.92 SQ.M)


OUTDOOR UNIT AREA:
88.80 SQ.FT. (8.25 SQ.M)

DISCLAIMER:
THE COLORED MARKETING FLOOR PLANS PROVIDED BY THE DEVELOPER ARE FOR ILLUSTRATIVE PURPOSES ONLY. ACTUAL DIMENSIONS, LAYOUT, AND FINISHES MAY VARY FROM THOSE DEPICTED IN THE PLANS. FURNITURE, FIXTURES, AND EQUIPMENT SHOWN IN THE PLANS ARE FOR DECORATIVE PURPOSES ONLY AND ARE NOT INCLUDED IN THE PURCHASE OR LEASE OF THE PROPERTY. THE DEVELOPER RESERVES THE RIGHT TO MAKE MODIFICATIONS, REVISIONS, AND CHANGES TO THE FLOOR PLANS, SPECIFICATIONS, AND FEATURES WITHOUT PRIOR NOTICE.

TOTAL UNIT AREA:
464.68 SQ.FT. (43.17 SQ.M)

PROJECT NAME / BUILDING:
JADAF / PROJECT 10

UNIT NO:
1503

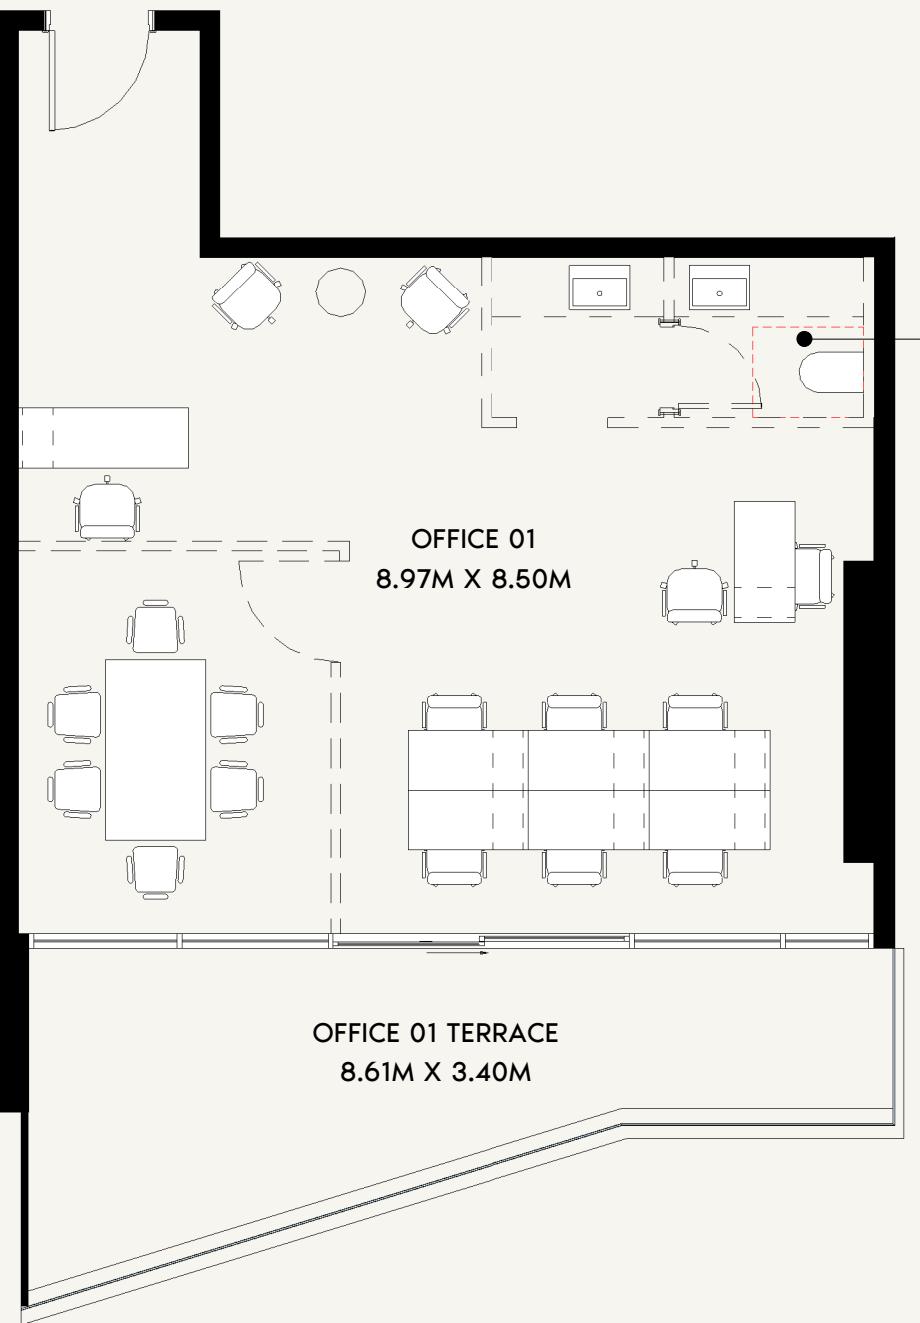

AZIZI

FLOOR NO:

1ST FLOOR

UNIT TYPE:

OFFICE (T-02A)

INDOOR UNIT AREA:

689.22 SQ.FT. (64.03 SQ.M)

OUTDOOR UNIT AREA:

231.96 SQ.FT. (21.55 SQ.M)

DISCLAIMER:

THE COLORED MARKETING FLOOR PLANS PROVIDED BY THE DEVELOPER ARE FOR ILLUSTRATIVE PURPOSES ONLY. ACTUAL DIMENSIONS, LAYOUT, AND FINISHES MAY VARY FROM THOSE DEPICTED IN THE PLANS. FURNITURE, FIXTURES, AND EQUIPMENT SHOWN IN THE PLANS ARE FOR DECORATIVE PURPOSES ONLY AND ARE NOT INCLUDED IN THE PURCHASE OR LEASE OF THE PROPERTY. THE DEVELOPER RESERVES THE RIGHT TO MAKE MODIFICATIONS, REVISIONS, AND CHANGES TO THE FLOOR PLANS, SPECIFICATIONS, AND FEATURES WITHOUT PRIOR NOTICE.


PROJECT NAME / BUILDING:

JADAF / PROJECT 10

UNIT NO:

101




SCALE: N.T.S

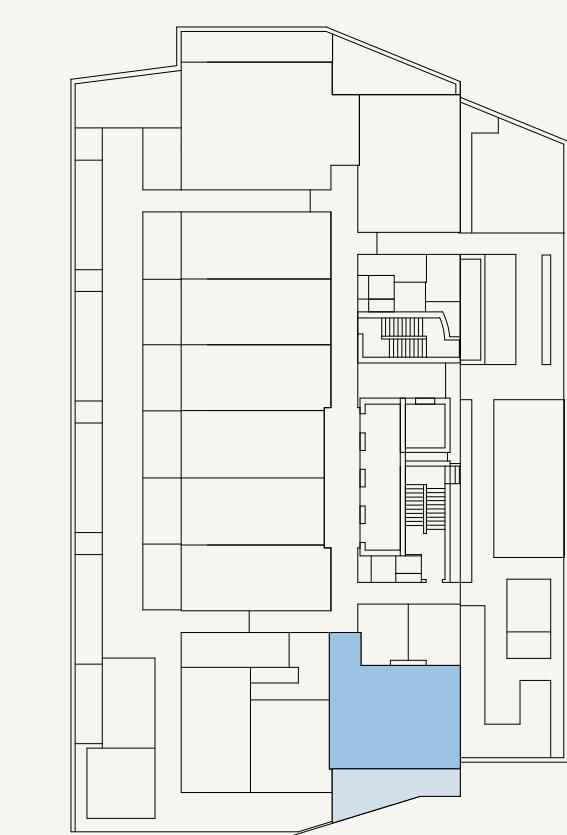

N
0 100 200 300 400 500 600 700 800 900 1000

N

N
0 100 200 300 400 500 600 700 800 900 1000

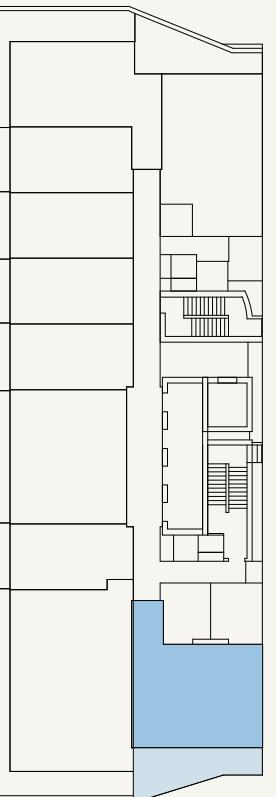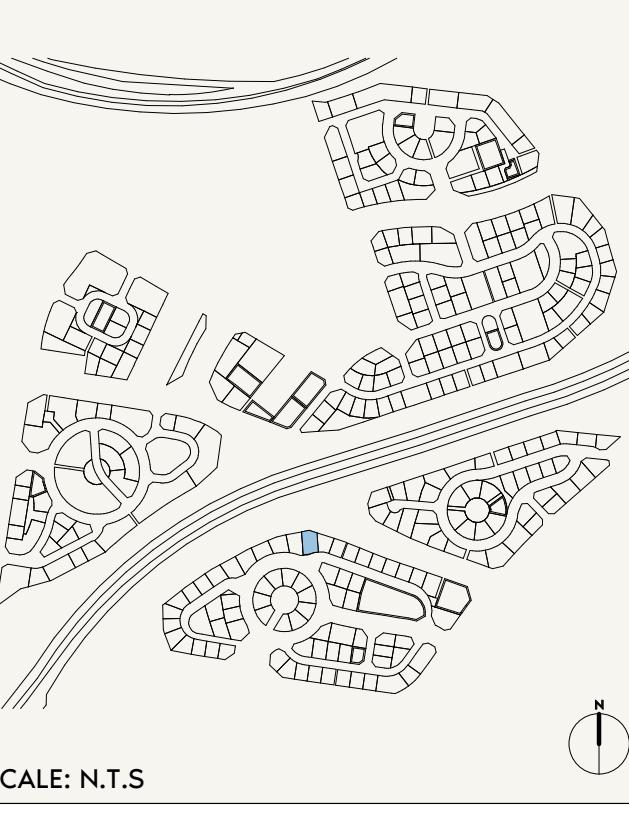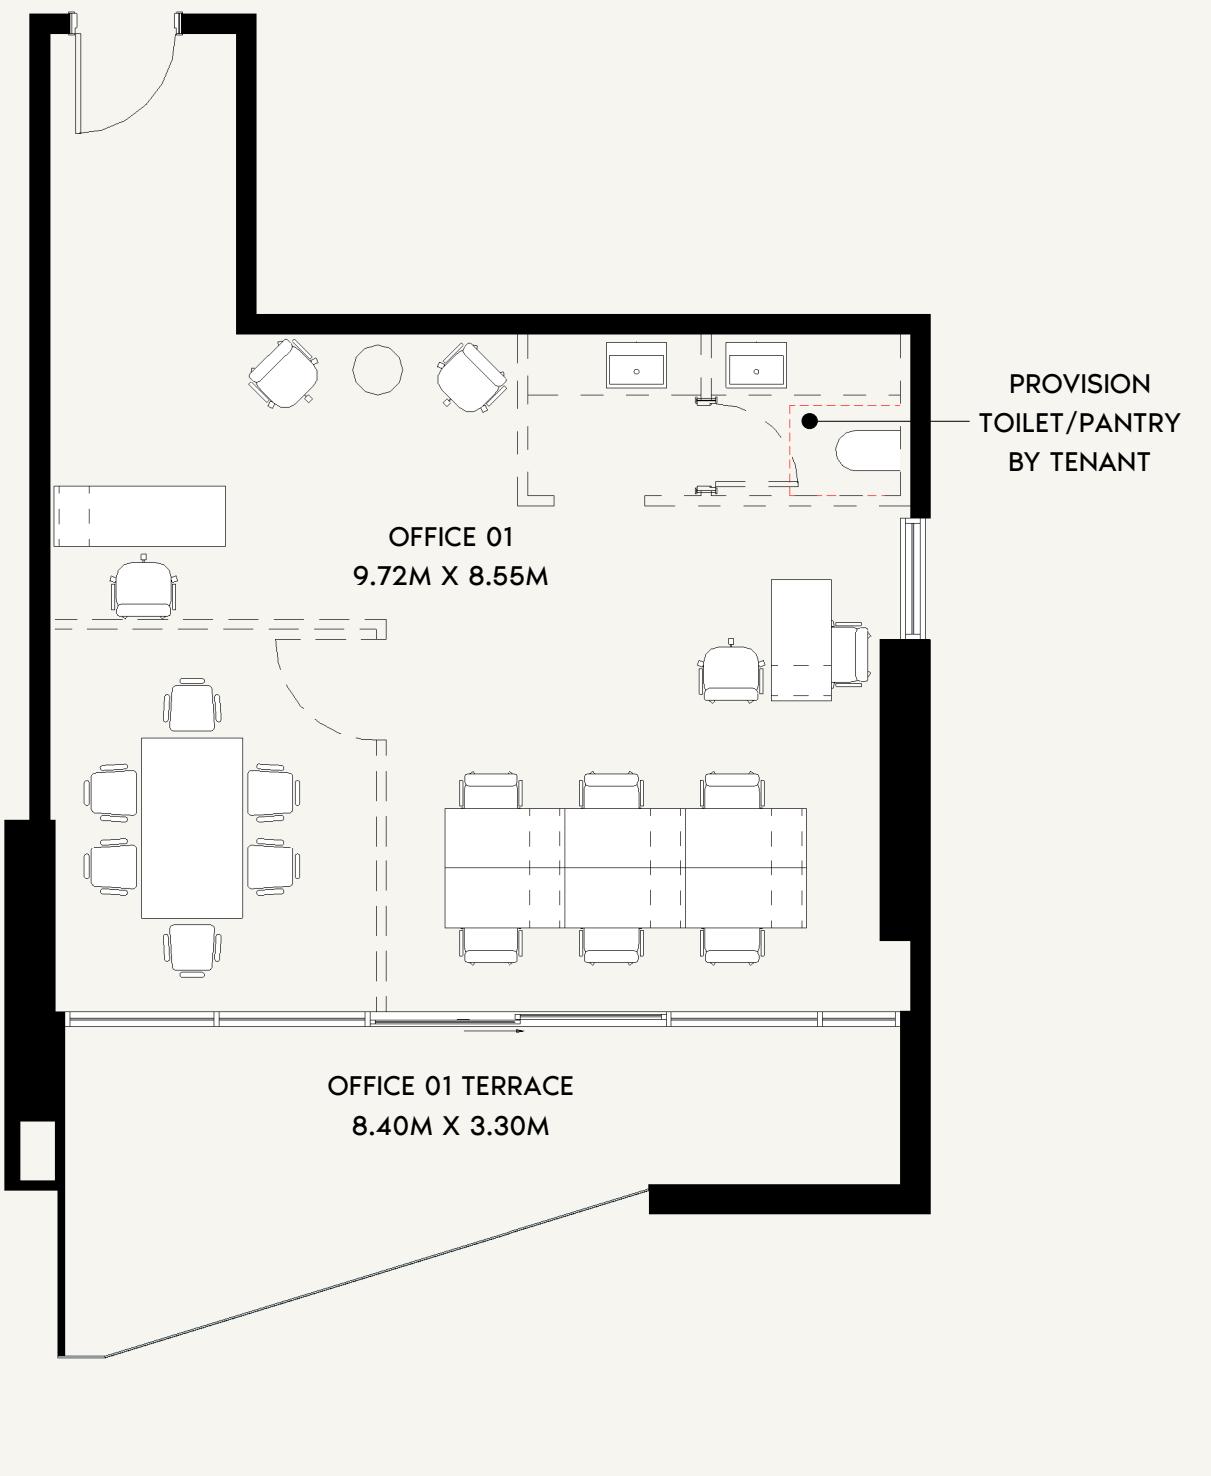

SCALE: N.T.S

AZIZI

FLOOR NO:
**2ND-4TH, 7TH-9TH,
12ND-14TH FLOOR**

UNIT TYPE:
OFFICE (T-02A)

INDOOR UNIT AREA:
709.13 SQ.FT. (65.88 SQ.M)




OUTDOOR UNIT AREA:
216.36 SQ.FT. (20.1 SQ.M)

DISCLAIMER:
THE COLORED MARKETING FLOOR PLANS PROVIDED BY THE DEVELOPER ARE FOR ILLUSTRATIVE PURPOSES ONLY. ACTUAL DIMENSIONS, LAYOUT, AND FINISHES MAY VARY FROM THOSE DEPICTED IN THE PLANS. FURNITURE, FIXTURES, AND EQUIPMENT SHOWN IN THE PLANS ARE FOR DECORATIVE PURPOSES ONLY AND ARE NOT INCLUDED IN THE PURCHASE OR LEASE OF THE PROPERTY. THE DEVELOPER RESERVES THE RIGHT TO MAKE MODIFICATIONS, REVISIONS, AND CHANGES TO THE FLOOR PLANS, SPECIFICATIONS, AND FEATURES WITHOUT PRIOR NOTICE.

TOTAL UNIT AREA:
925.49 SQ.FT. (85.98 SQ.M)

PROJECT NAME / BUILDING:
JADAF / PROJECT 10

UNIT NO:
**201, 301, 401, 701, 801, 901,
1201, 1301 & 1401**

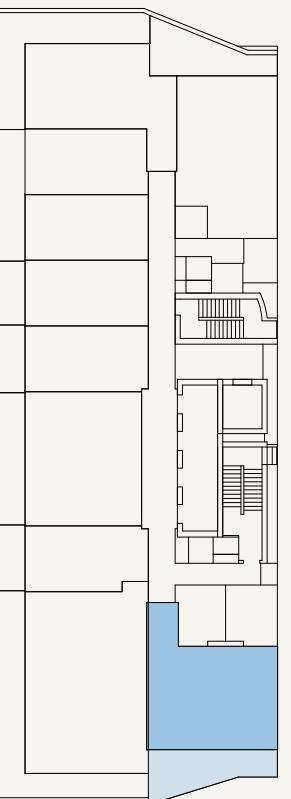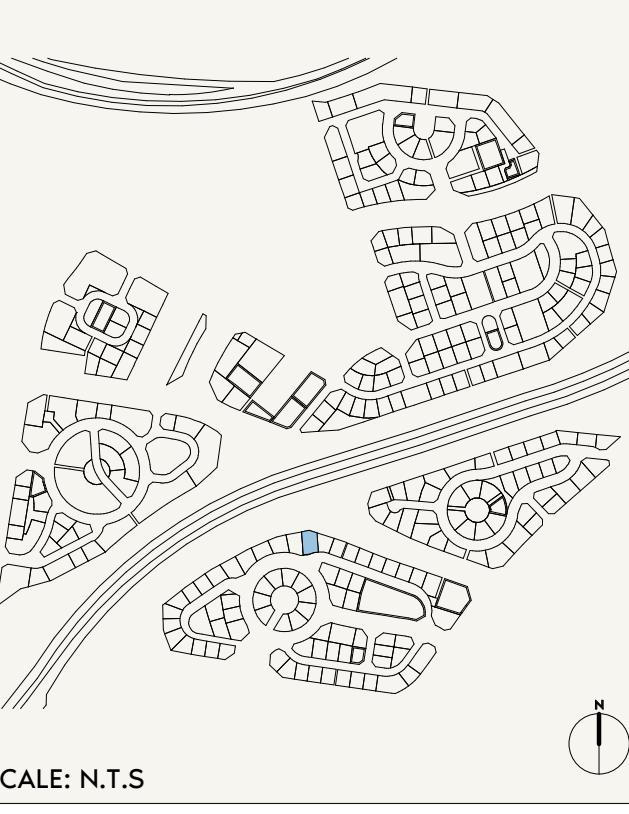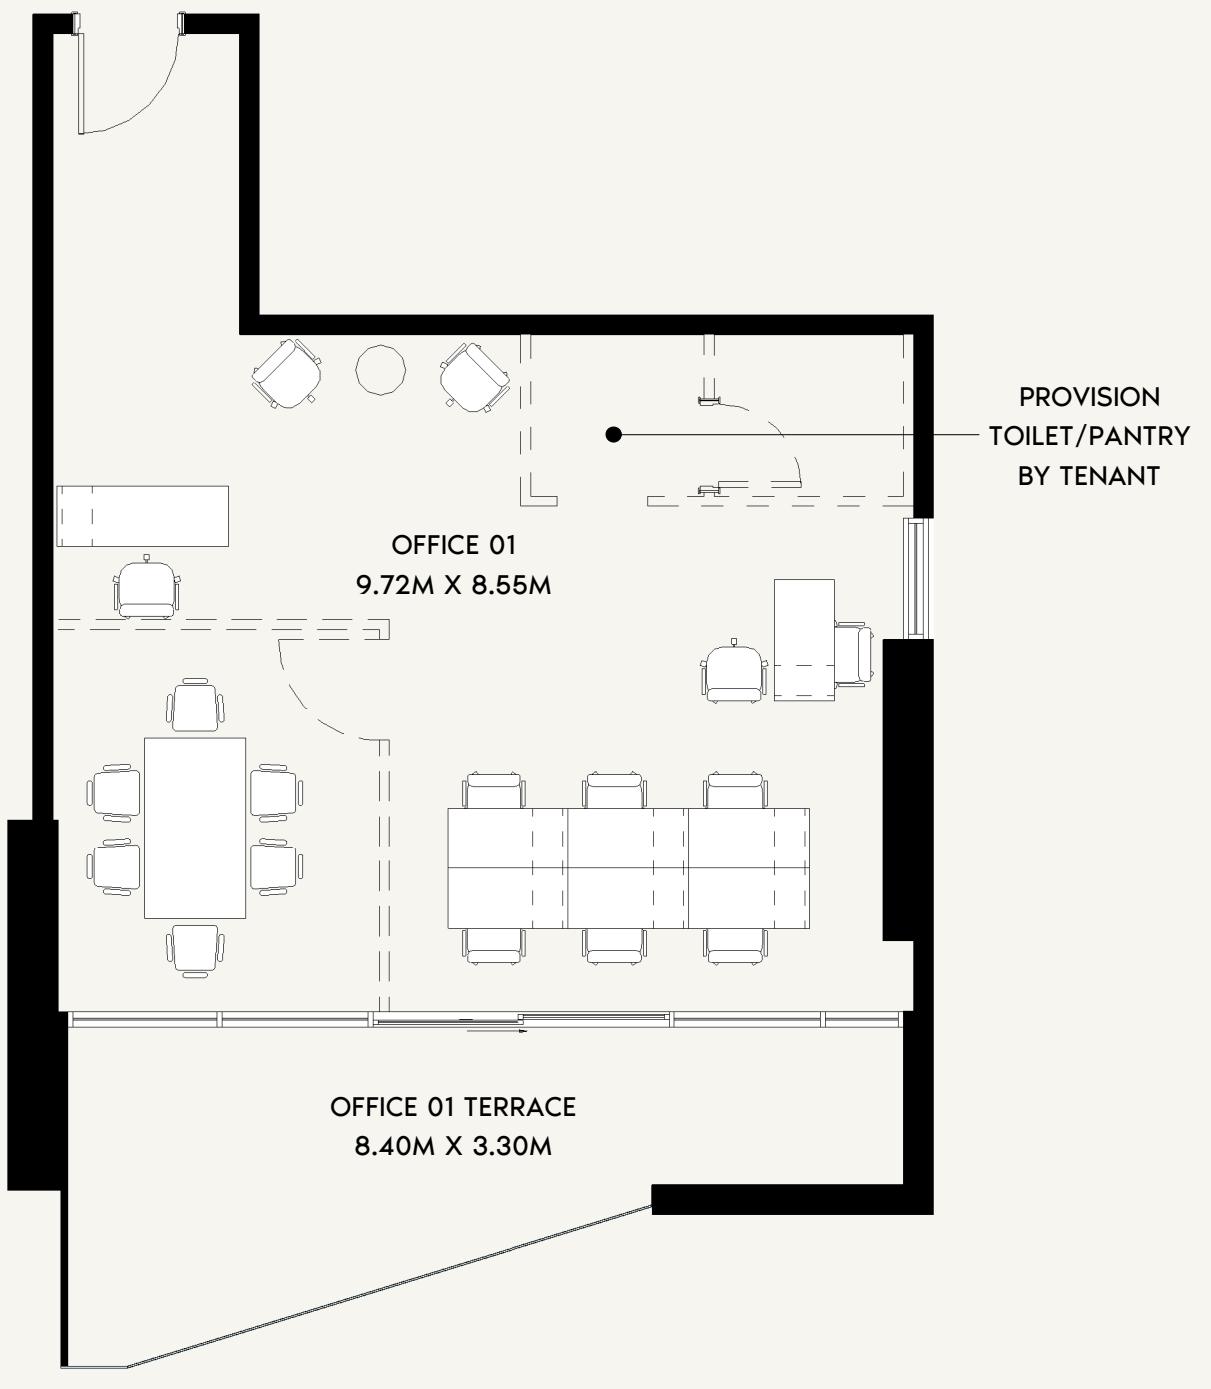

SCALE: N.T.S

AZIZI

FLOOR NO:
5TH-6TH FLOOR

UNIT TYPE:
OFFICE (T-02A)

INDOOR UNIT AREA:
709.13 SQ.FT. (65.88 SQ.M)


OUTDOOR UNIT AREA:
226.15 SQ.FT. (21.01 SQ.M)

DISCLAIMER:
THE COLORED MARKETING FLOOR PLANS PROVIDED BY THE DEVELOPER ARE FOR ILLUSTRATIVE PURPOSES ONLY. ACTUAL DIMENSIONS, LAYOUT, AND FINISHES MAY VARY FROM THOSE DEPICTED IN THE PLANS. FURNITURE, FIXTURES, AND EQUIPMENT SHOWN IN THE PLANS ARE FOR DECORATIVE PURPOSES ONLY AND ARE NOT INCLUDED IN THE PURCHASE OR LEASE OF THE PROPERTY. THE DEVELOPER RESERVES THE RIGHT TO MAKE MODIFICATIONS, REVISIONS, AND CHANGES TO THE FLOOR PLANS, SPECIFICATIONS, AND FEATURES WITHOUT PRIOR NOTICE.

TOTAL UNIT AREA:
935.28 SQ.FT. (86.89 SQ.M)

PROJECT NAME / BUILDING:
JADAF / PROJECT 10

UNIT NO:
501 & 601

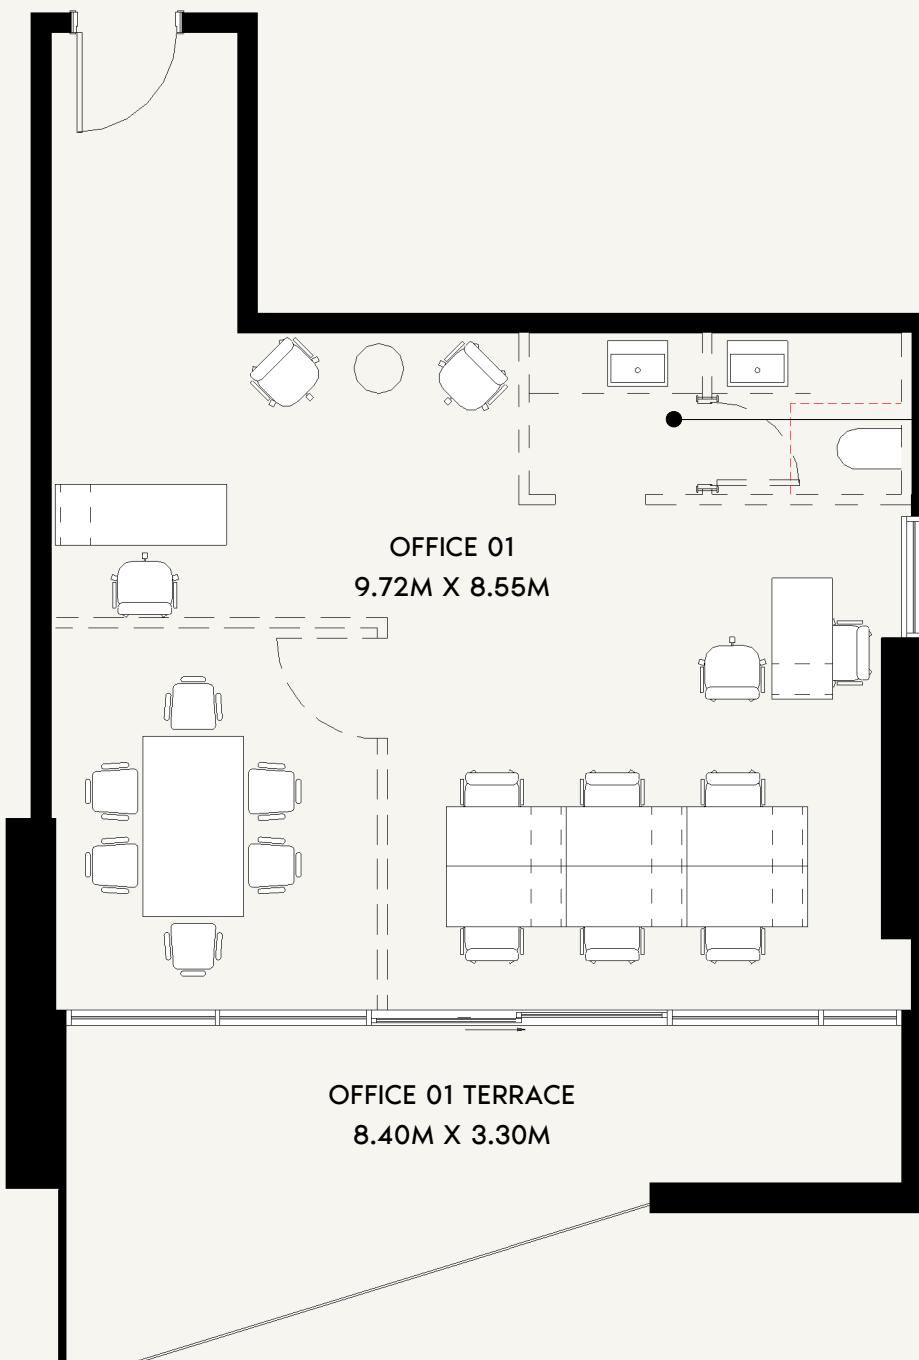

PROVISION
TOILET/PANTRY
BY TENANT

OFFICE 01
9.72M X 8.55M

OFFICE 01 TERRACE
8.40M X 3.30M

0 0.8 1.5 3.0 7.5

SCALE: N.T.S

SCALE: N.T.S

PROJECT NAME / BUILDING:
JADAF / PROJECT 10

UNIT NO:
1001 & 1101

AZIZI

FLOOR NO:
10TH-11TH FLOOR

INDOOR UNIT AREA:
709.13 SQ.FT. (65.88 SQ.M)



DISCLAIMER:
THE COLORED MARKETING FLOOR PLANS PROVIDED BY THE DEVELOPER ARE FOR ILLUSTRATIVE PURPOSES ONLY. ACTUAL DIMENSIONS, LAYOUT, AND FINISHES MAY VARY FROM THOSE DEPICTED IN THE PLANS. FURNITURE, FIXTURES, AND EQUIPMENT SHOWN IN THE PLANS ARE FOR DECORATIVE PURPOSES ONLY AND ARE NOT INCLUDED IN THE PURCHASE OR LEASE OF THE PROPERTY. THE DEVELOPER RESERVES THE RIGHT TO MAKE MODIFICATIONS, REVISIONS, AND CHANGES TO THE FLOOR PLANS, SPECIFICATIONS, AND FEATURES WITHOUT PRIOR NOTICE.

UNIT TYPE:
OFFICE (T-02A)

OUTDOOR UNIT AREA:
216.36 SQ.FT. (20.1 SQ.M)

TOTAL UNIT AREA:
925.49 SQ.FT. (85.98 SQ.M)



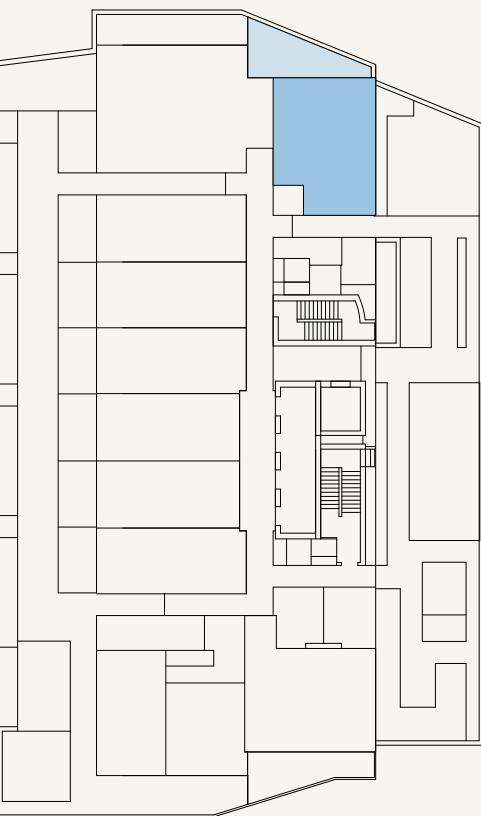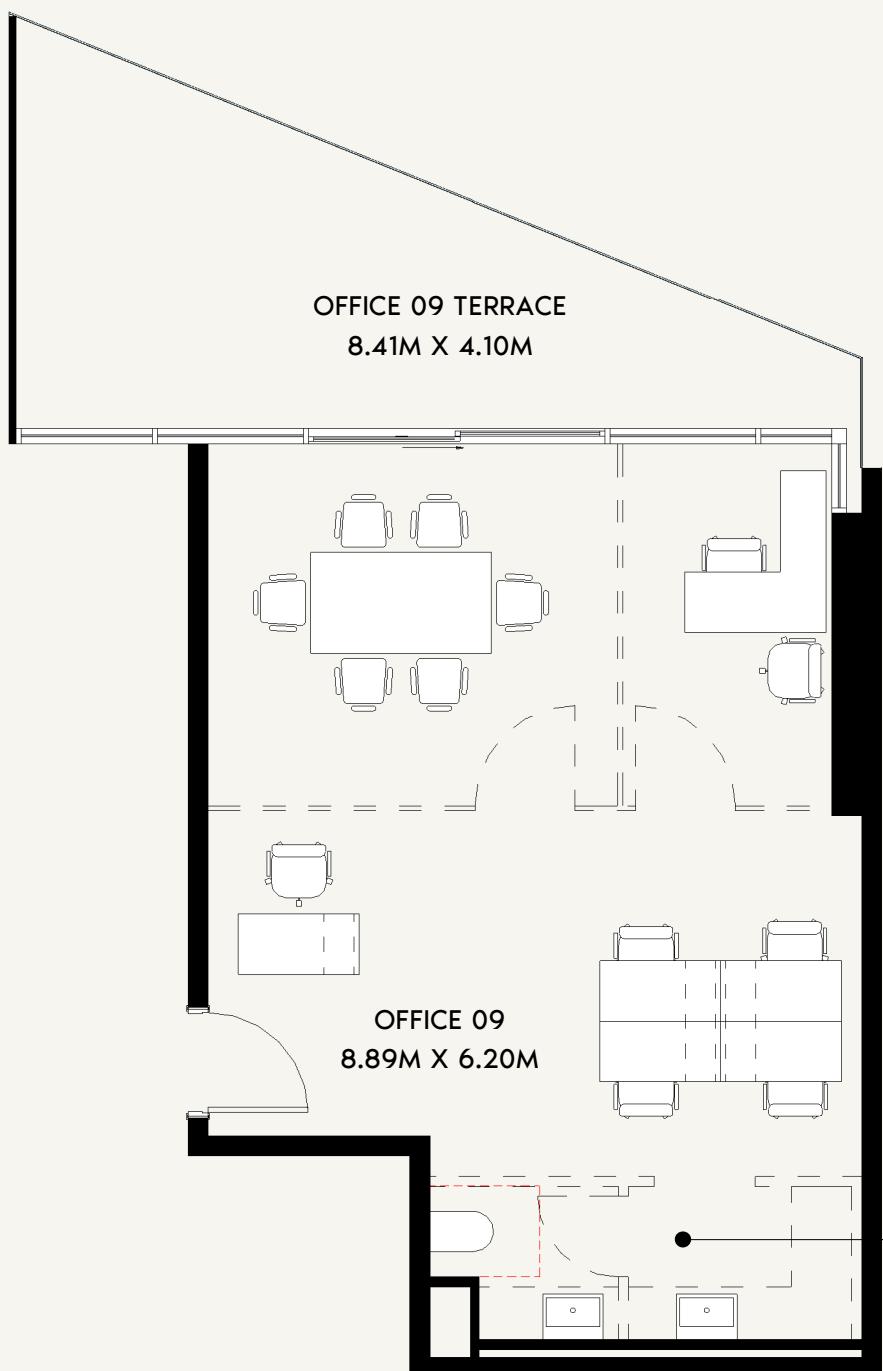

SCALE: N.T.S

AZIZI

FLOOR NO:
1ST FLOOR

INDOOR UNIT AREA:
597.72 SQ.FT. (55.53 SQ.M)

DISCLAIMER:
THE COLORED MARKETING FLOOR PLANS PROVIDED BY THE DEVELOPER ARE FOR ILLUSTRATIVE PURPOSES ONLY. ACTUAL DIMENSIONS, LAYOUT, AND FINISHES MAY VARY FROM THOSE DEPICTED IN THE PLANS. FURNITURE, FIXTURES, AND EQUIPMENT SHOWN IN THE PLANS ARE FOR DECORATIVE PURPOSES ONLY AND ARE NOT INCLUDED IN THE PURCHASE OR LEASE OF THE PROPERTY. THE DEVELOPER RESERVES THE RIGHT TO MAKE MODIFICATIONS, REVISIONS, AND CHANGES TO THE FLOOR PLANS, SPECIFICATIONS, AND FEATURES WITHOUT PRIOR NOTICE.


PROJECT NAME / BUILDING:
JADAF / PROJECT 10

UNIT TYPE:
OFFICE (T-02B)


OUTDOOR UNIT AREA:
233.15 SQ.FT. (21.66 SQ.M)

TOTAL UNIT AREA:
830.87 SQ.FT. (77.19 SQ.M)

UNIT NO:
109

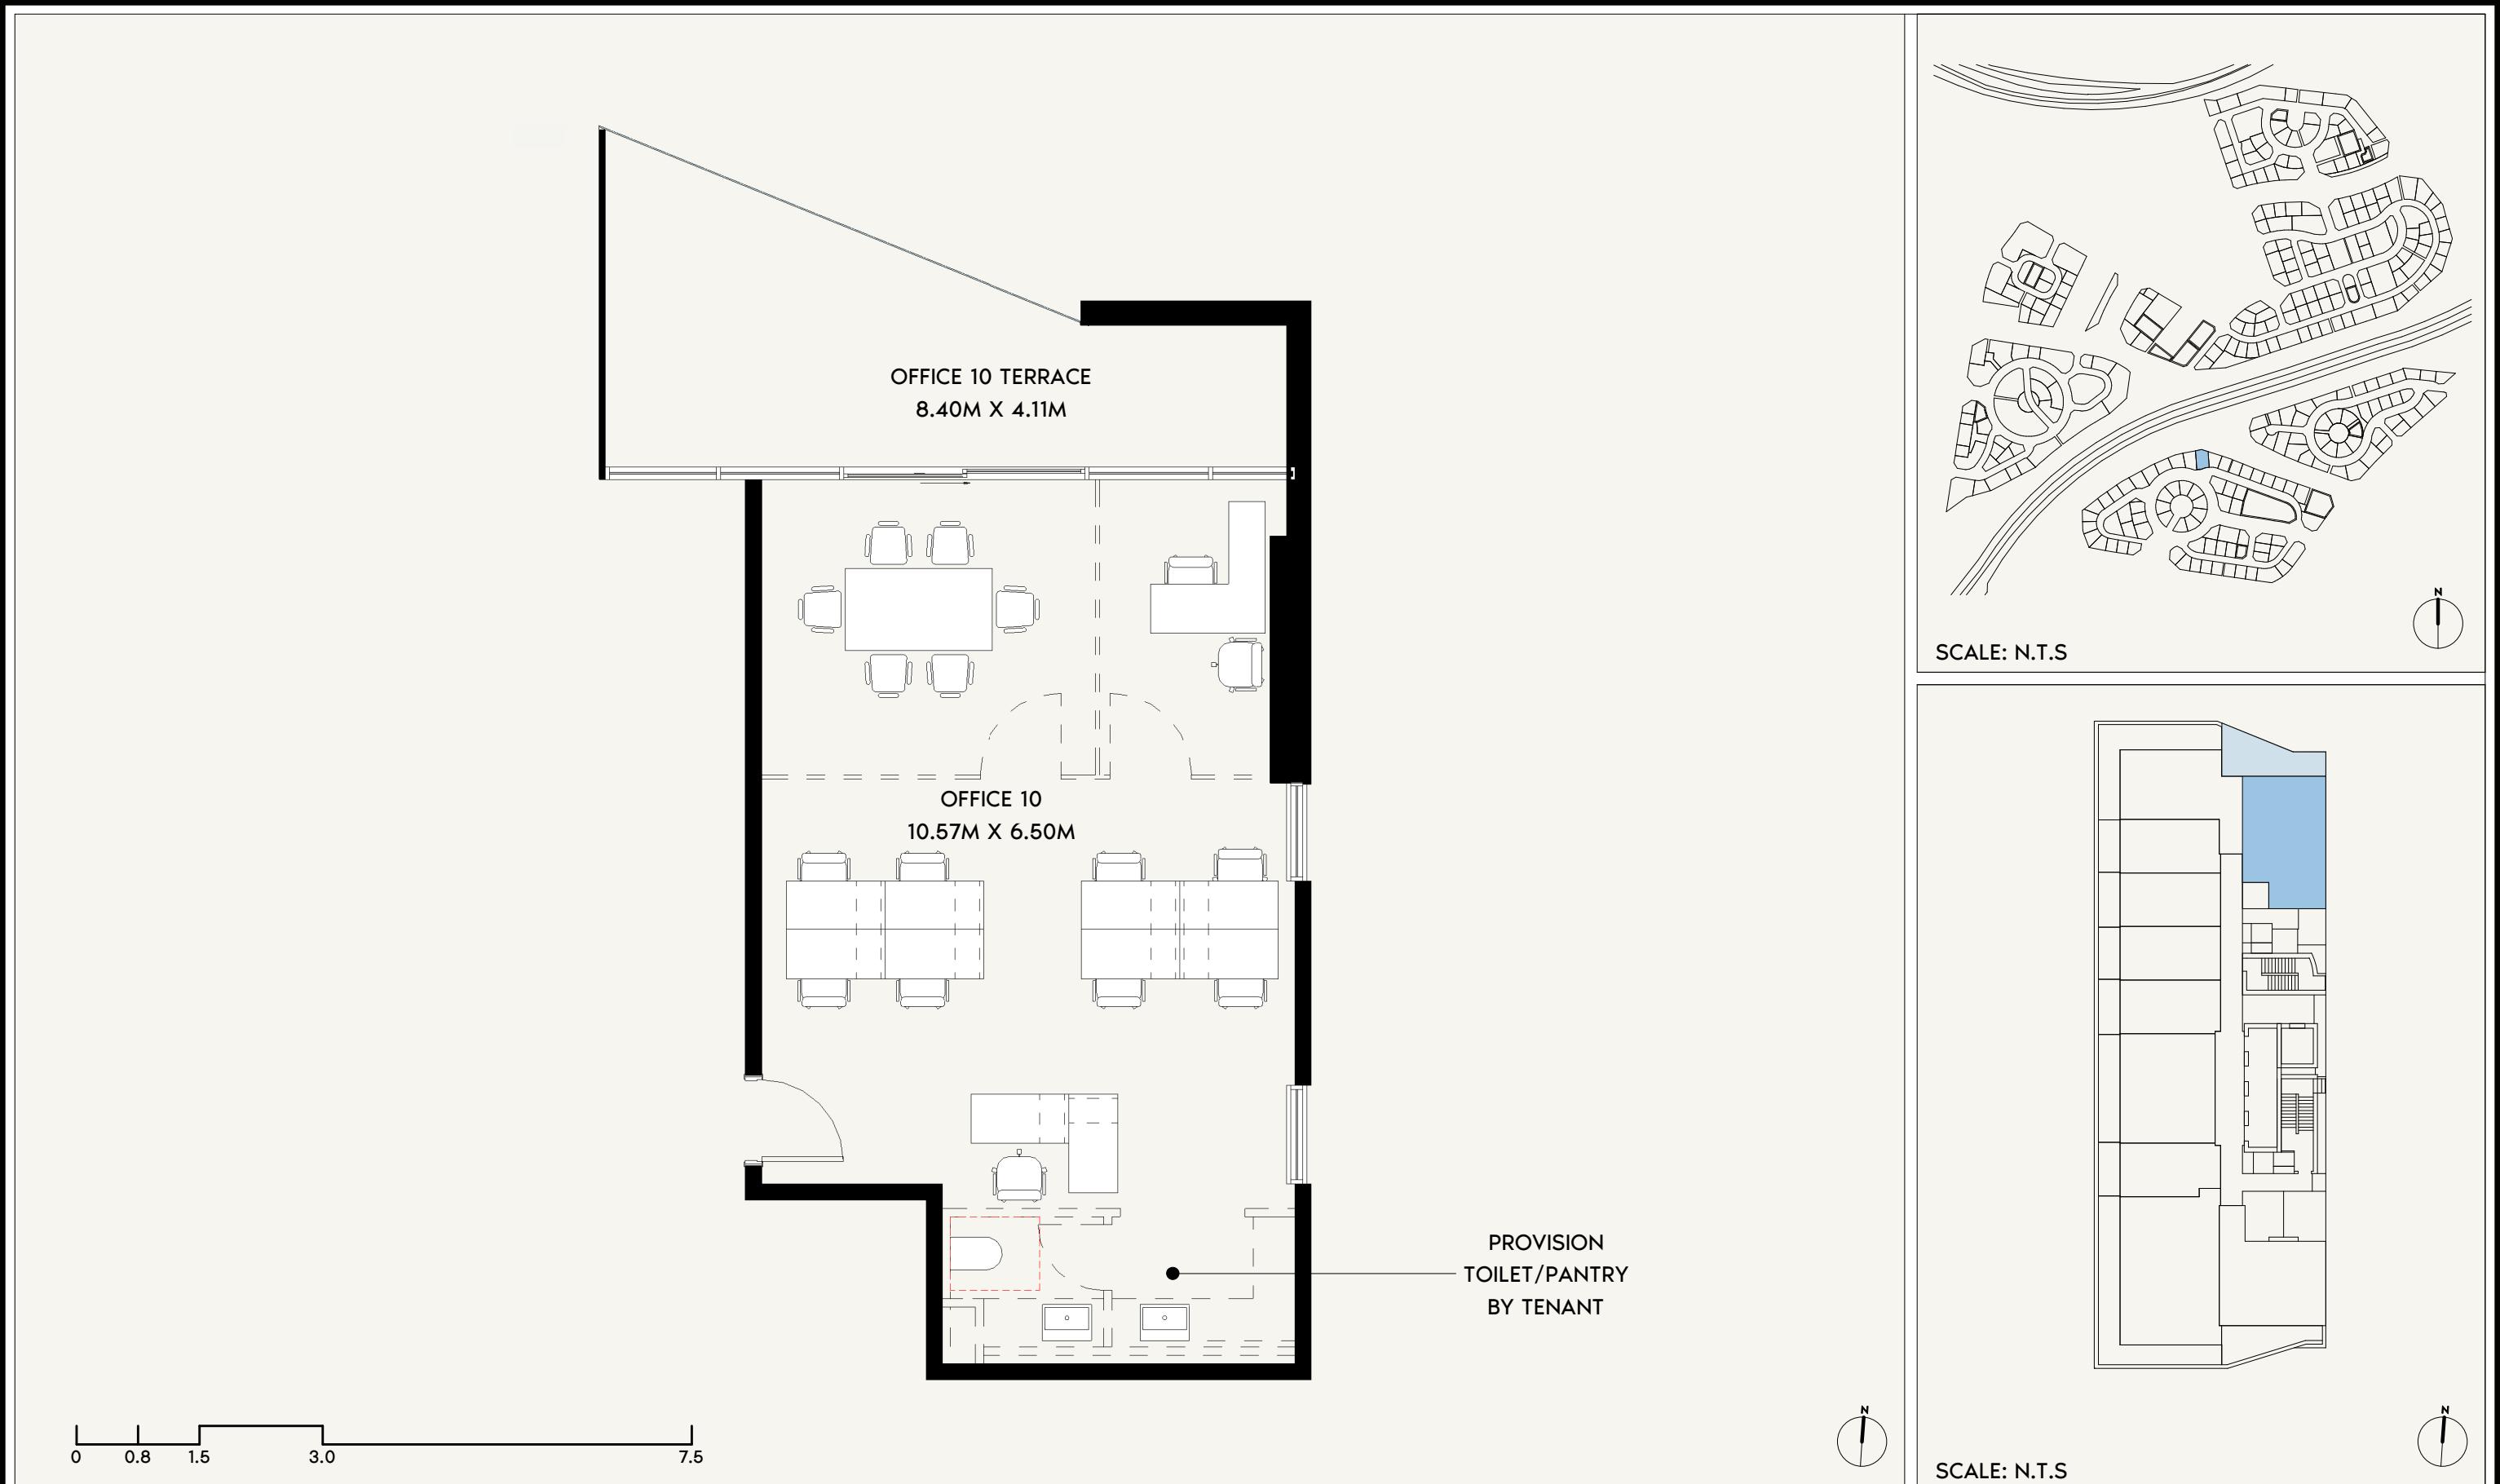

	FLOOR NO: 2ND-4TH, 7TH-9TH, 12ND-14TH FLOOR	INDOOR UNIT AREA: 720.76 SQ.FT. (66.96 SQ.M)	DISCLAIMER: <small>THE COLORED MARKETING FLOOR PLANS PROVIDED BY THE DEVELOPER ARE FOR ILLUSTRATIVE PURPOSES ONLY. ACTUAL DIMENSIONS, LAYOUT, AND FINISHES MAY VARY FROM THOSE DEPICTED IN THE PLANS. FURNITURE, FIXTURES, AND EQUIPMENT SHOWN IN THE PLANS ARE FOR DECORATIVE PURPOSES ONLY AND ARE NOT INCLUDED IN THE PURCHASE OR LEASE OF THE PROPERTY. THE DEVELOPER RESERVES THE RIGHT TO MAKE MODIFICATIONS, REVISIONS, AND CHANGES TO THE FLOOR PLANS, SPECIFICATIONS, AND FEATURES WITHOUT PRIOR NOTICE.</small>	PROJECT NAME / BUILDING: JADAF / PROJECT 10
	UNIT TYPE: OFFICE (T-02B)	OUTDOOR UNIT AREA: 251.77 SQ.FT. (23.39 SQ.M)	TOTAL UNIT AREA: 972.53 SQ.FT. (90.35 SQ.M)	UNIT NO: 210, 310, 410, 710, 810, 910, 1210, 1310 & 1410

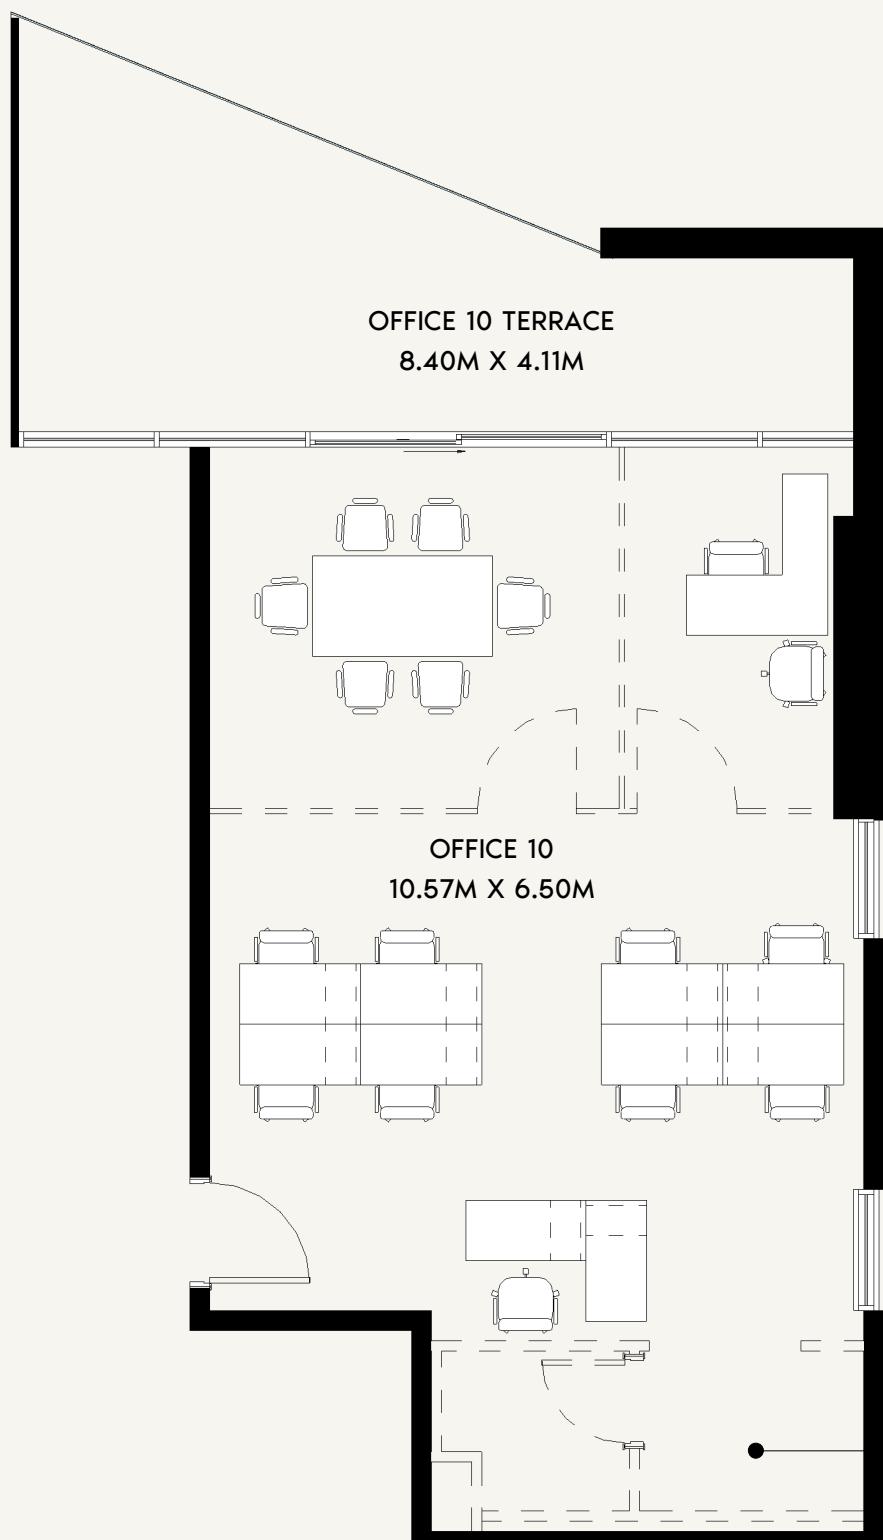

0 0.8 1.5 3.0 7.5

AZIZI

FLOOR NO:
5TH-6TH FLOOR

UNIT TYPE:
OFFICE (T-02B)

INDOOR UNIT AREA:
720.76 SQ.FT. (66.96 SQ.M)

OUTDOOR UNIT AREA:
252.52 SQ.FT. (23.46 SQ.M)



DISCLAIMER:
THE COLORED MARKETING FLOOR PLANS PROVIDED BY THE DEVELOPER ARE FOR ILLUSTRATIVE PURPOSES ONLY. ACTUAL DIMENSIONS, LAYOUT, AND FINISHES MAY VARY FROM THOSE DEPICTED IN THE PLANS. FURNITURE, FIXTURES, AND EQUIPMENT SHOWN IN THE PLANS ARE FOR DECORATIVE PURPOSES ONLY AND ARE NOT INCLUDED IN THE PURCHASE OR LEASE OF THE PROPERTY. THE DEVELOPER RESERVES THE RIGHT TO MAKE MODIFICATIONS, REVISIONS, AND CHANGES TO THE FLOOR PLANS, SPECIFICATIONS, AND FEATURES WITHOUT PRIOR NOTICE.

TOTAL UNIT AREA:
973.28 SQ.FT. (90.42 SQ.M)


PROJECT NAME / BUILDING:
JADAF / PROJECT 10

UNIT NO:
510 & 610



SCALE: N.T.S

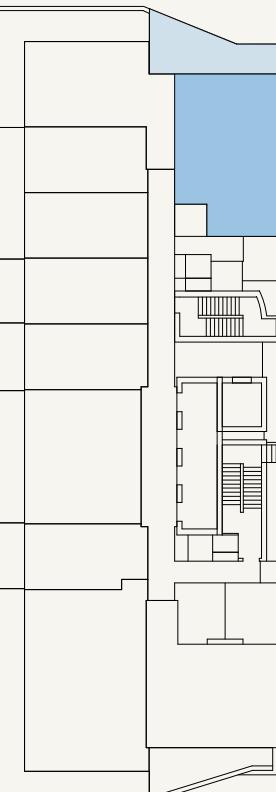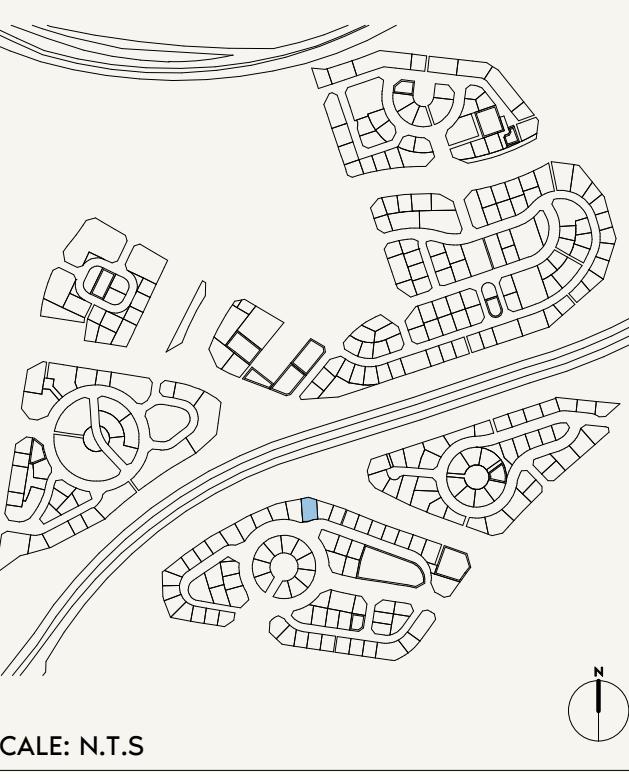

SCALE: N.T.S

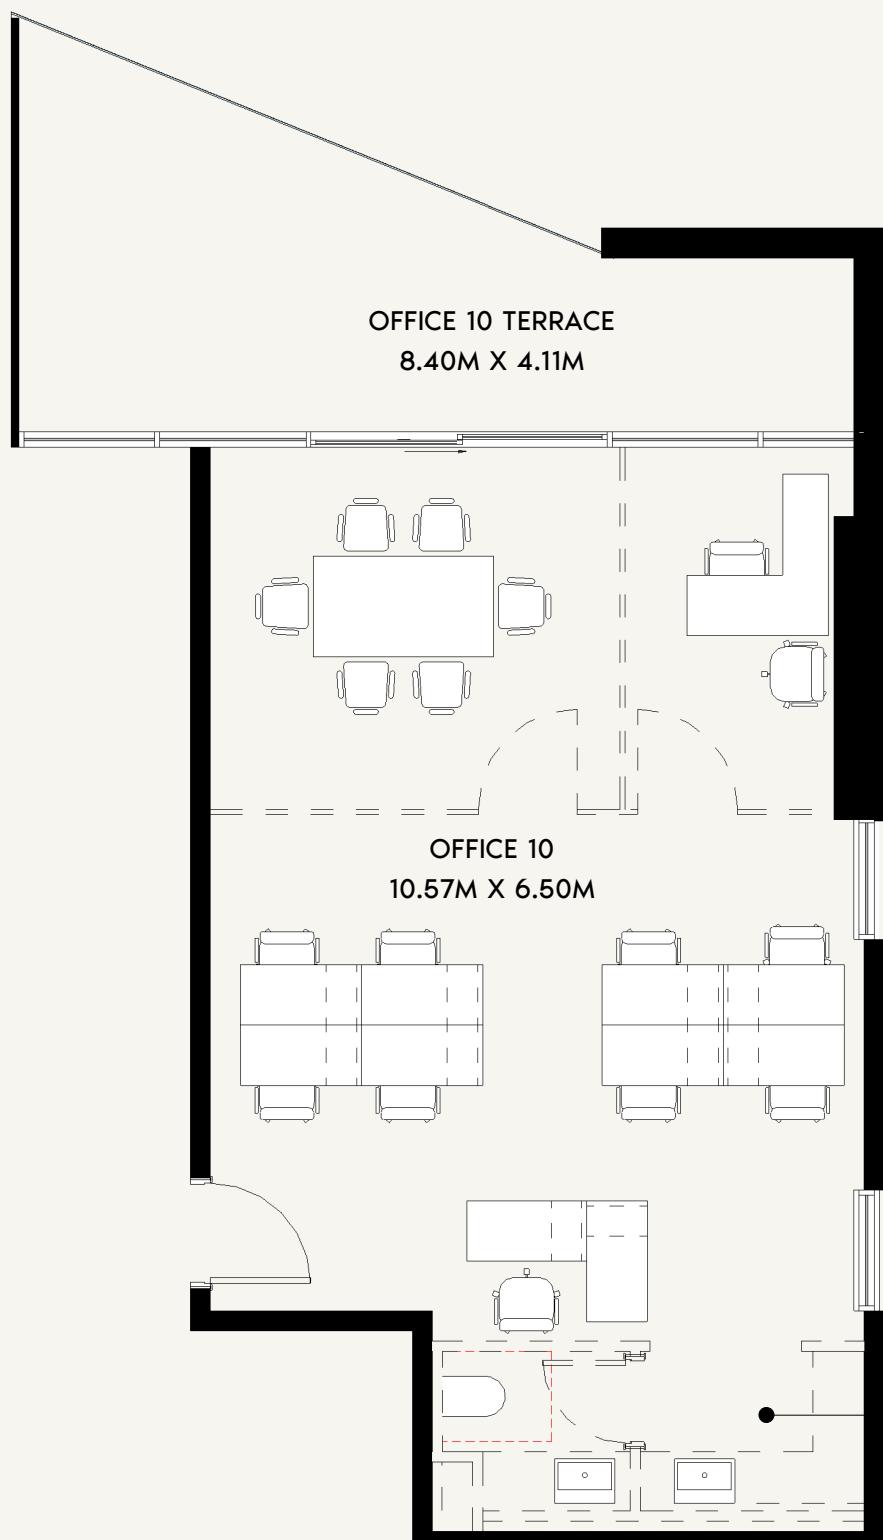

0 0.8 1.5 3.0 7.5

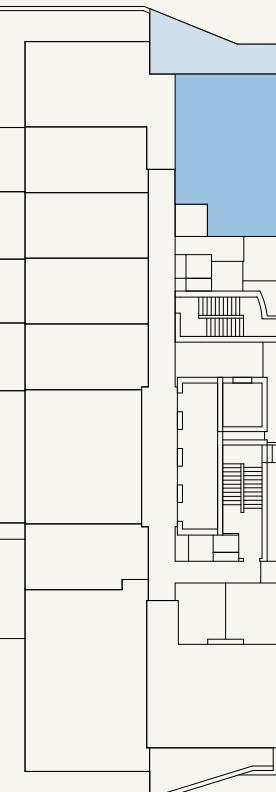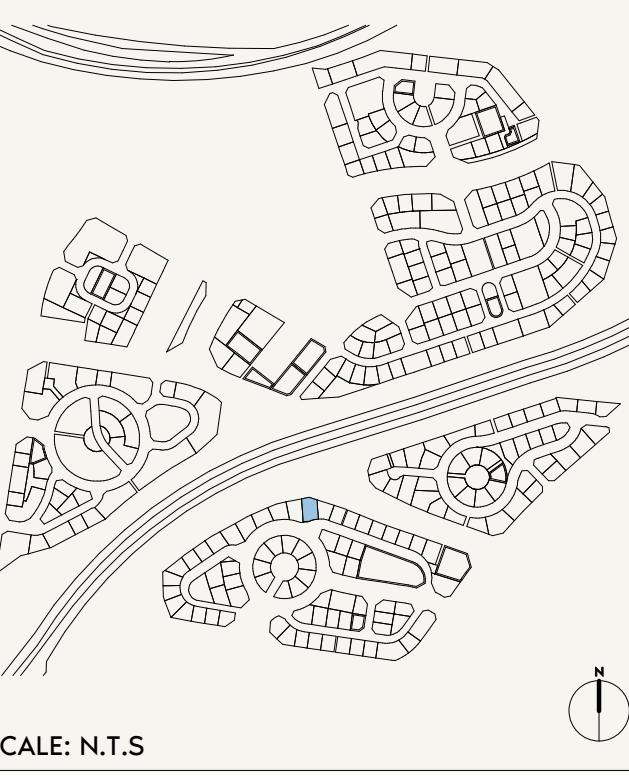

SCALE: N.T.S

AZIZI

FLOOR NO:
10TH-11TH FLOOR

INDOOR UNIT AREA:
720.76 SQ.FT. (66.96 SQ.M)

DISCLAIMER:
THE COLORED MARKETING FLOOR PLANS PROVIDED BY THE DEVELOPER ARE FOR ILLUSTRATIVE PURPOSES ONLY. ACTUAL DIMENSIONS, LAYOUT, AND FINISHES MAY VARY FROM THOSE DEPICTED IN THE PLANS. FURNITURE, FIXTURES, AND EQUIPMENT SHOWN IN THE PLANS ARE FOR DECORATIVE PURPOSES ONLY AND ARE NOT INCLUDED IN THE PURCHASE OR LEASE OF THE PROPERTY. THE DEVELOPER RESERVES THE RIGHT TO MAKE MODIFICATIONS, REVISIONS, AND CHANGES TO THE FLOOR PLANS, SPECIFICATIONS, AND FEATURES WITHOUT PRIOR NOTICE.




PROJECT NAME / BUILDING:
JADAF / PROJECT 10

UNIT TYPE:
OFFICE (T-02B)

OUTDOOR UNIT AREA:
252.52 SQ.FT. (23.46 SQ.M)

TOTAL UNIT AREA:
973.28 SQ.FT. (90.42 SQ.M)

UNIT NO:
1010 & 1110

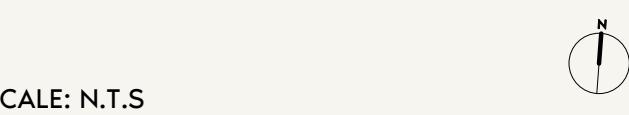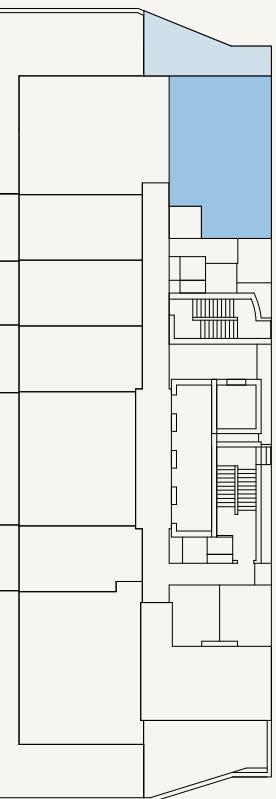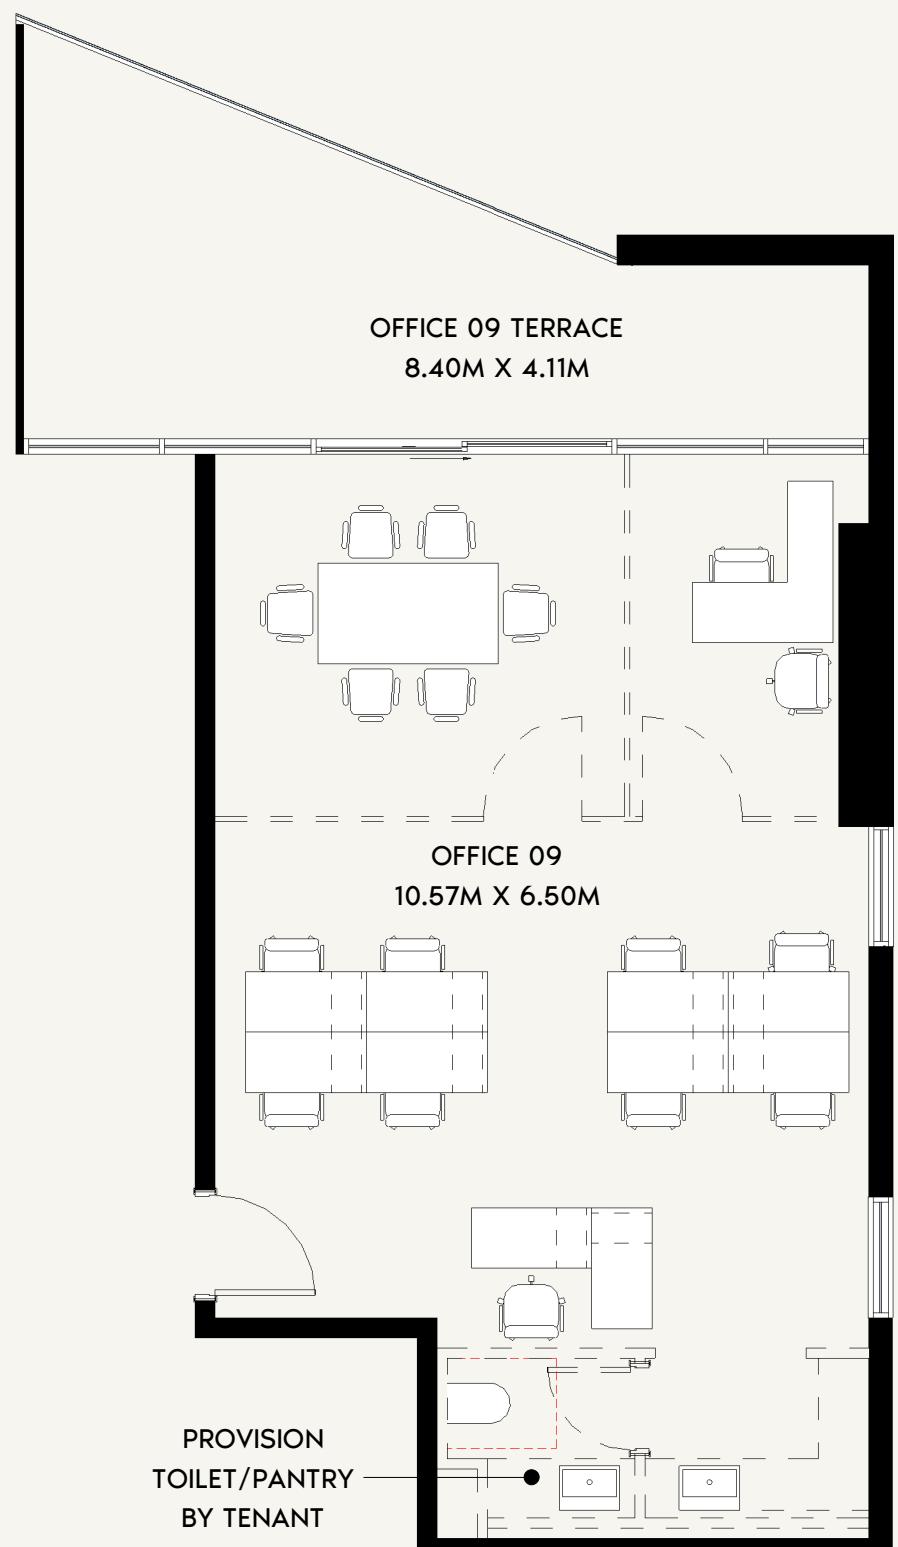

AZIZI

FLOOR NO:
15TH FLOOR

UNIT TYPE:
OFFICE (T-02B)

INDOOR UNIT AREA:
725.71 SQ.FT. (67.42 SQ.M)


OUTDOOR UNIT AREA:
249.83 SQ.FT. (23.21 SQ.M)

DISCLAIMER:
THE COLORED MARKETING FLOOR PLANS PROVIDED BY THE DEVELOPER ARE FOR ILLUSTRATIVE PURPOSES ONLY. ACTUAL DIMENSIONS, LAYOUT, AND FINISHES MAY VARY FROM THOSE DEPICTED IN THE PLANS. FURNITURE, FIXTURES, AND EQUIPMENT SHOWN IN THE PLANS ARE FOR DECORATIVE PURPOSES ONLY AND ARE NOT INCLUDED IN THE PURCHASE OR LEASE OF THE PROPERTY. THE DEVELOPER RESERVES THE RIGHT TO MAKE MODIFICATIONS, REVISIONS, AND CHANGES TO THE FLOOR PLANS, SPECIFICATIONS, AND FEATURES WITHOUT PRIOR NOTICE.

TOTAL UNIT AREA:
975.54 SQ.FT. (90.63 SQ.M)




PROJECT NAME / BUILDING:
JADAF / PROJECT 10

UNIT NO:
1509

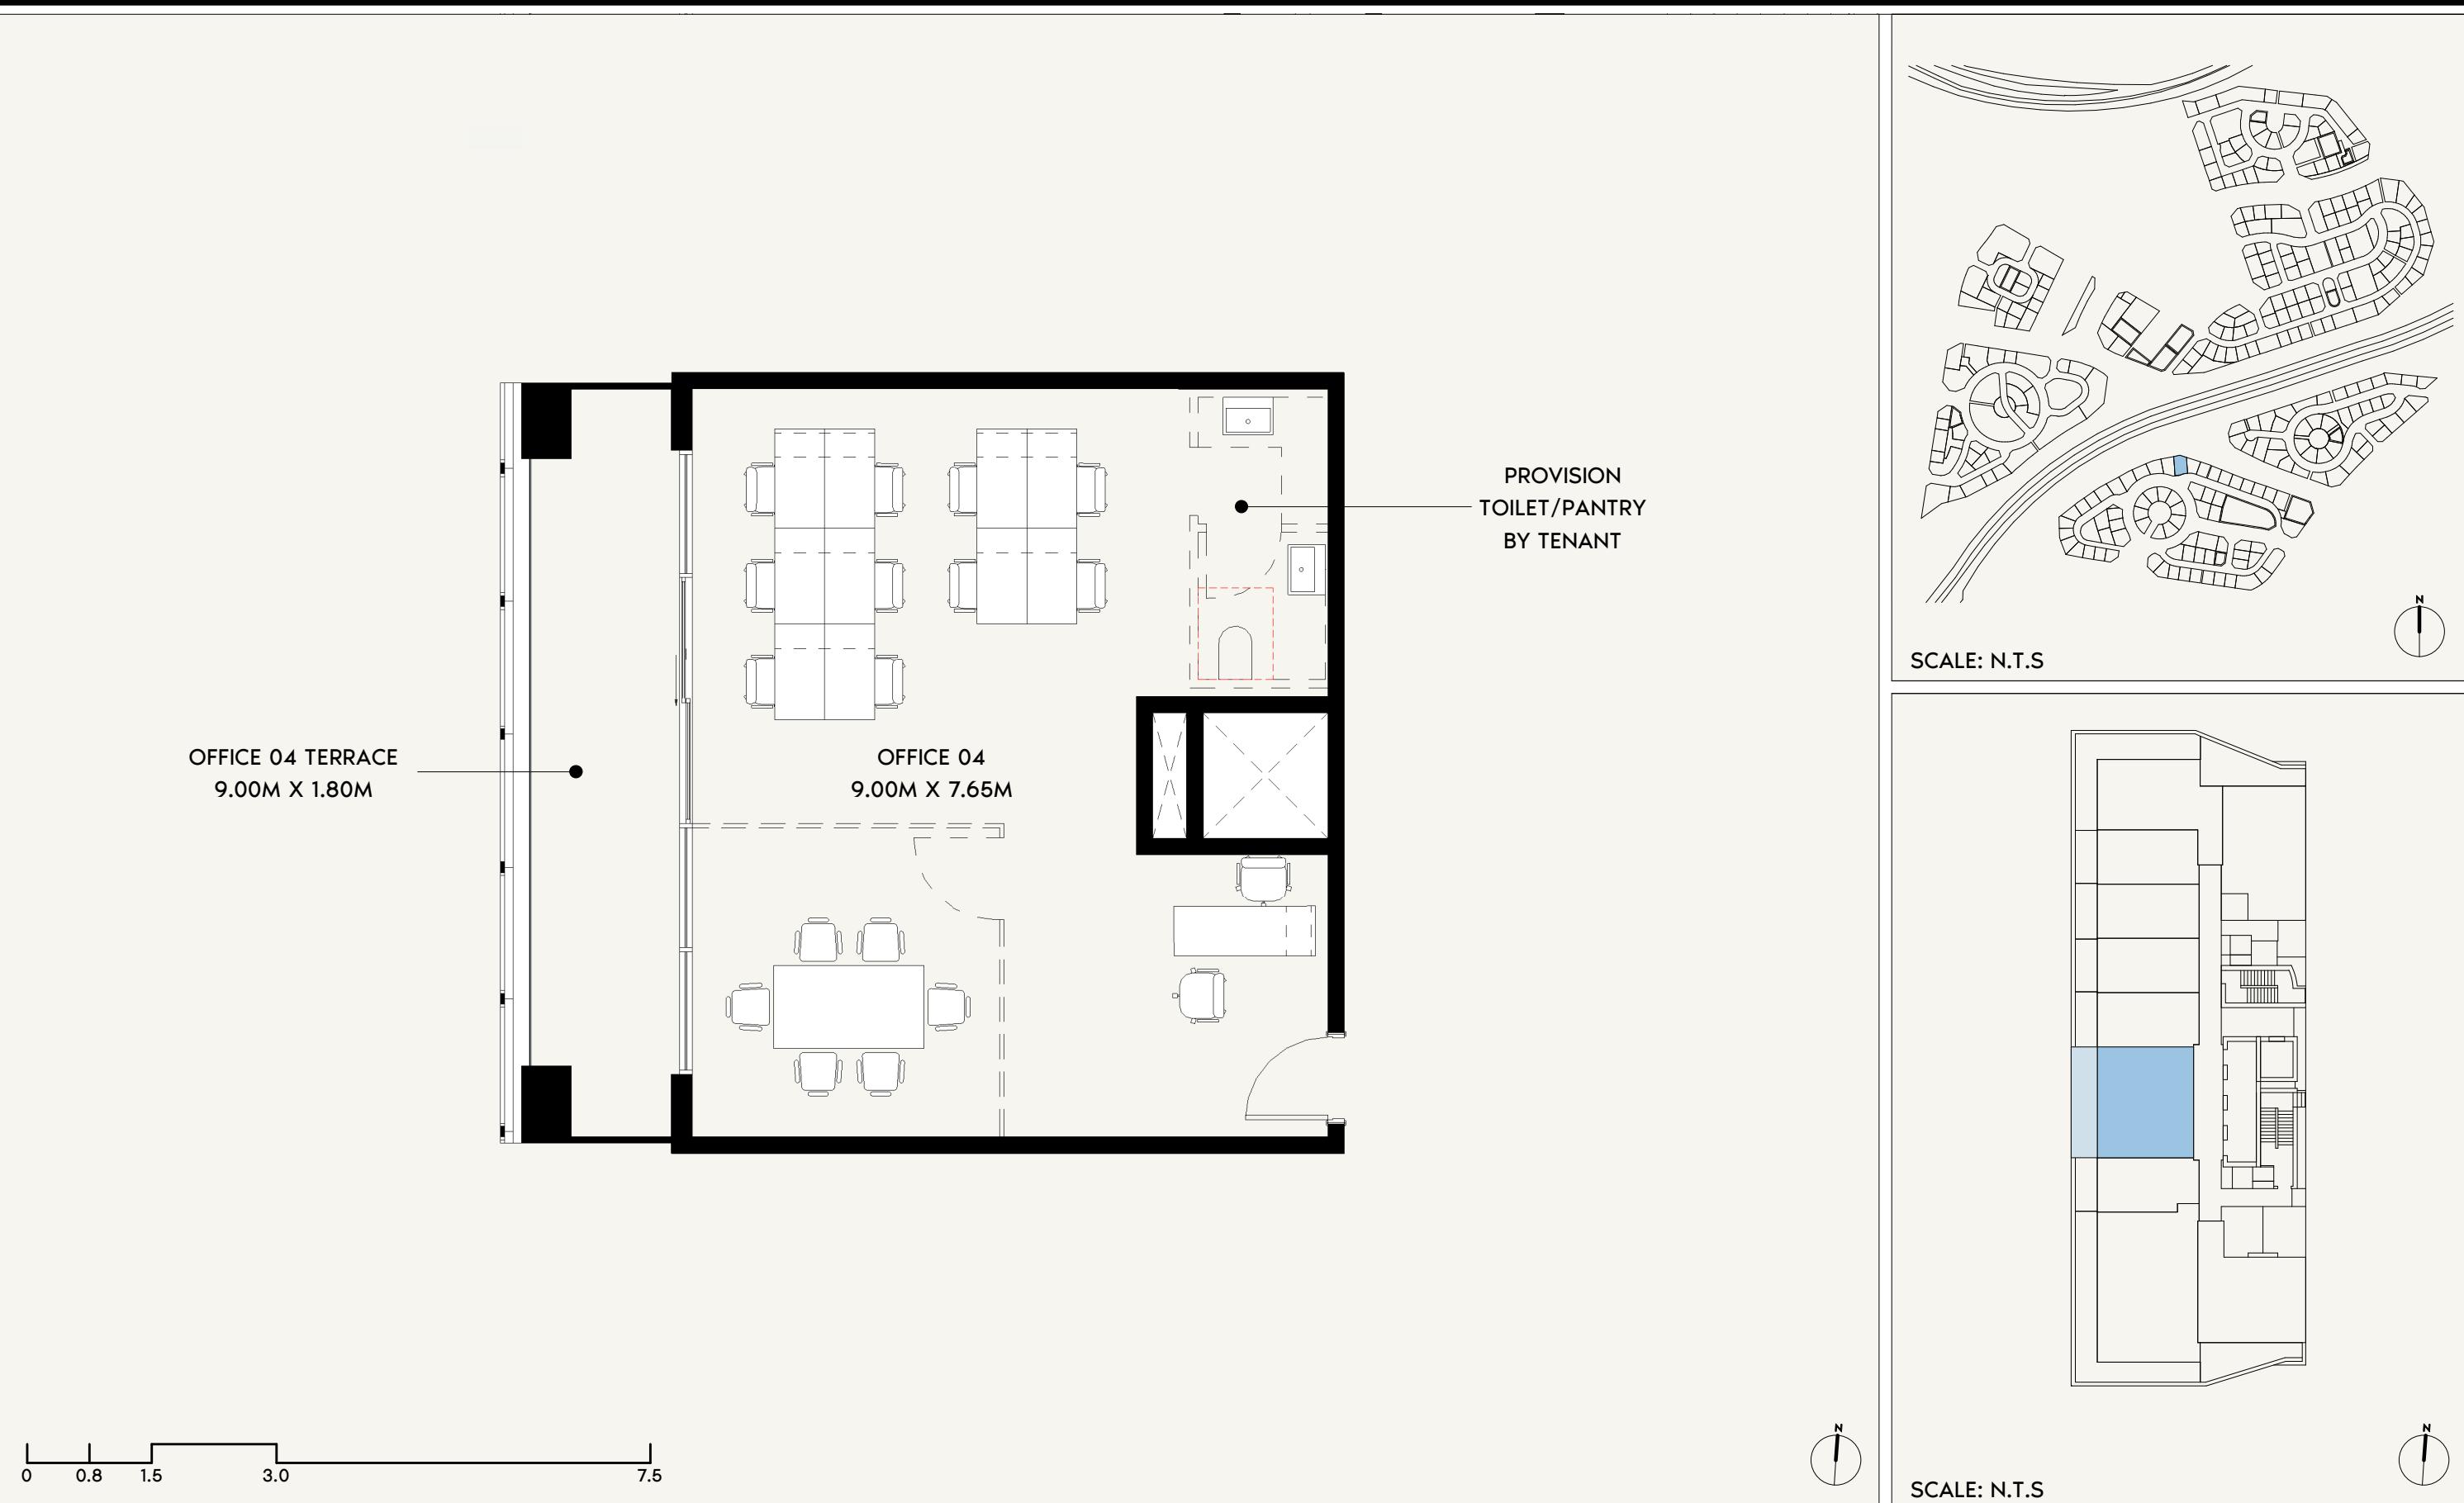

AZIZI

AZIZI

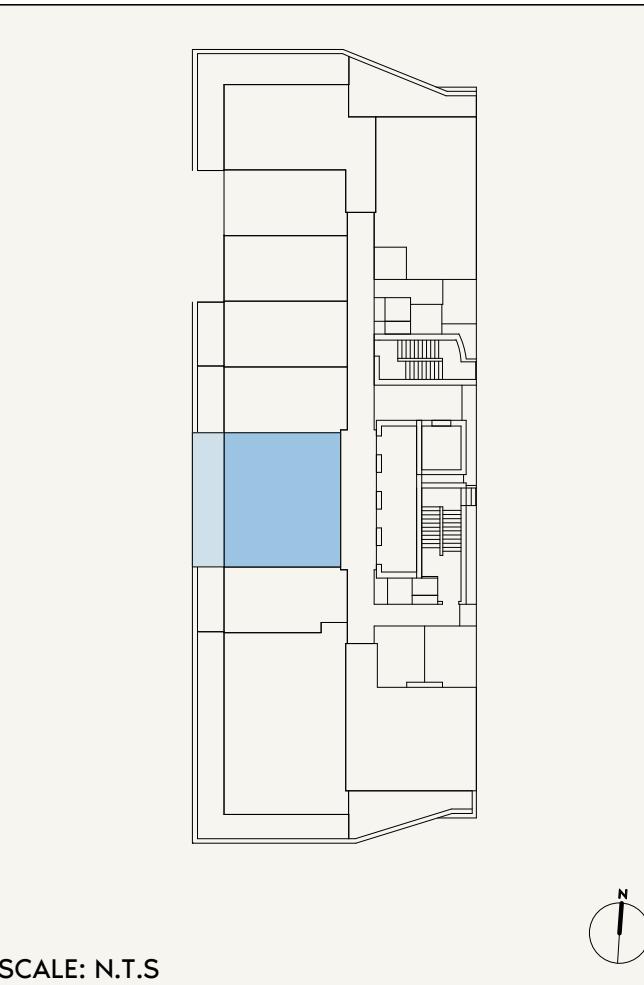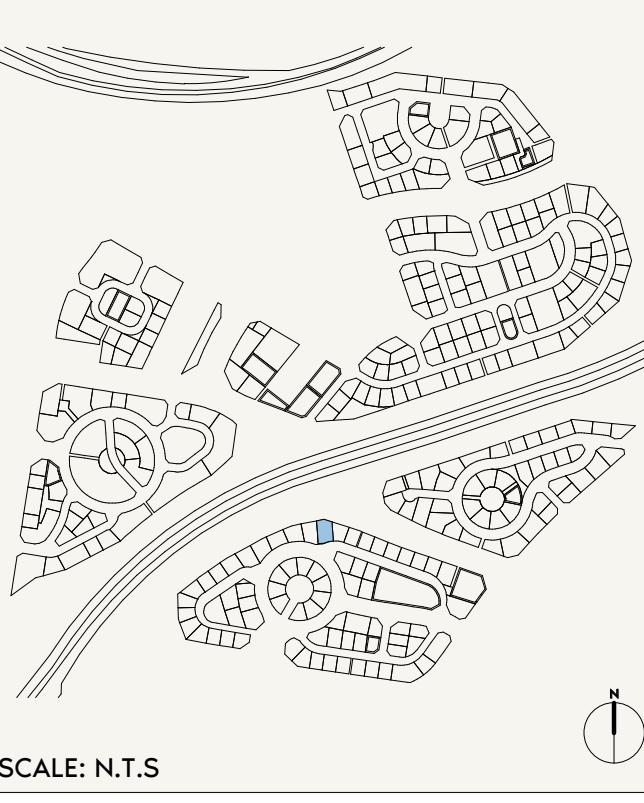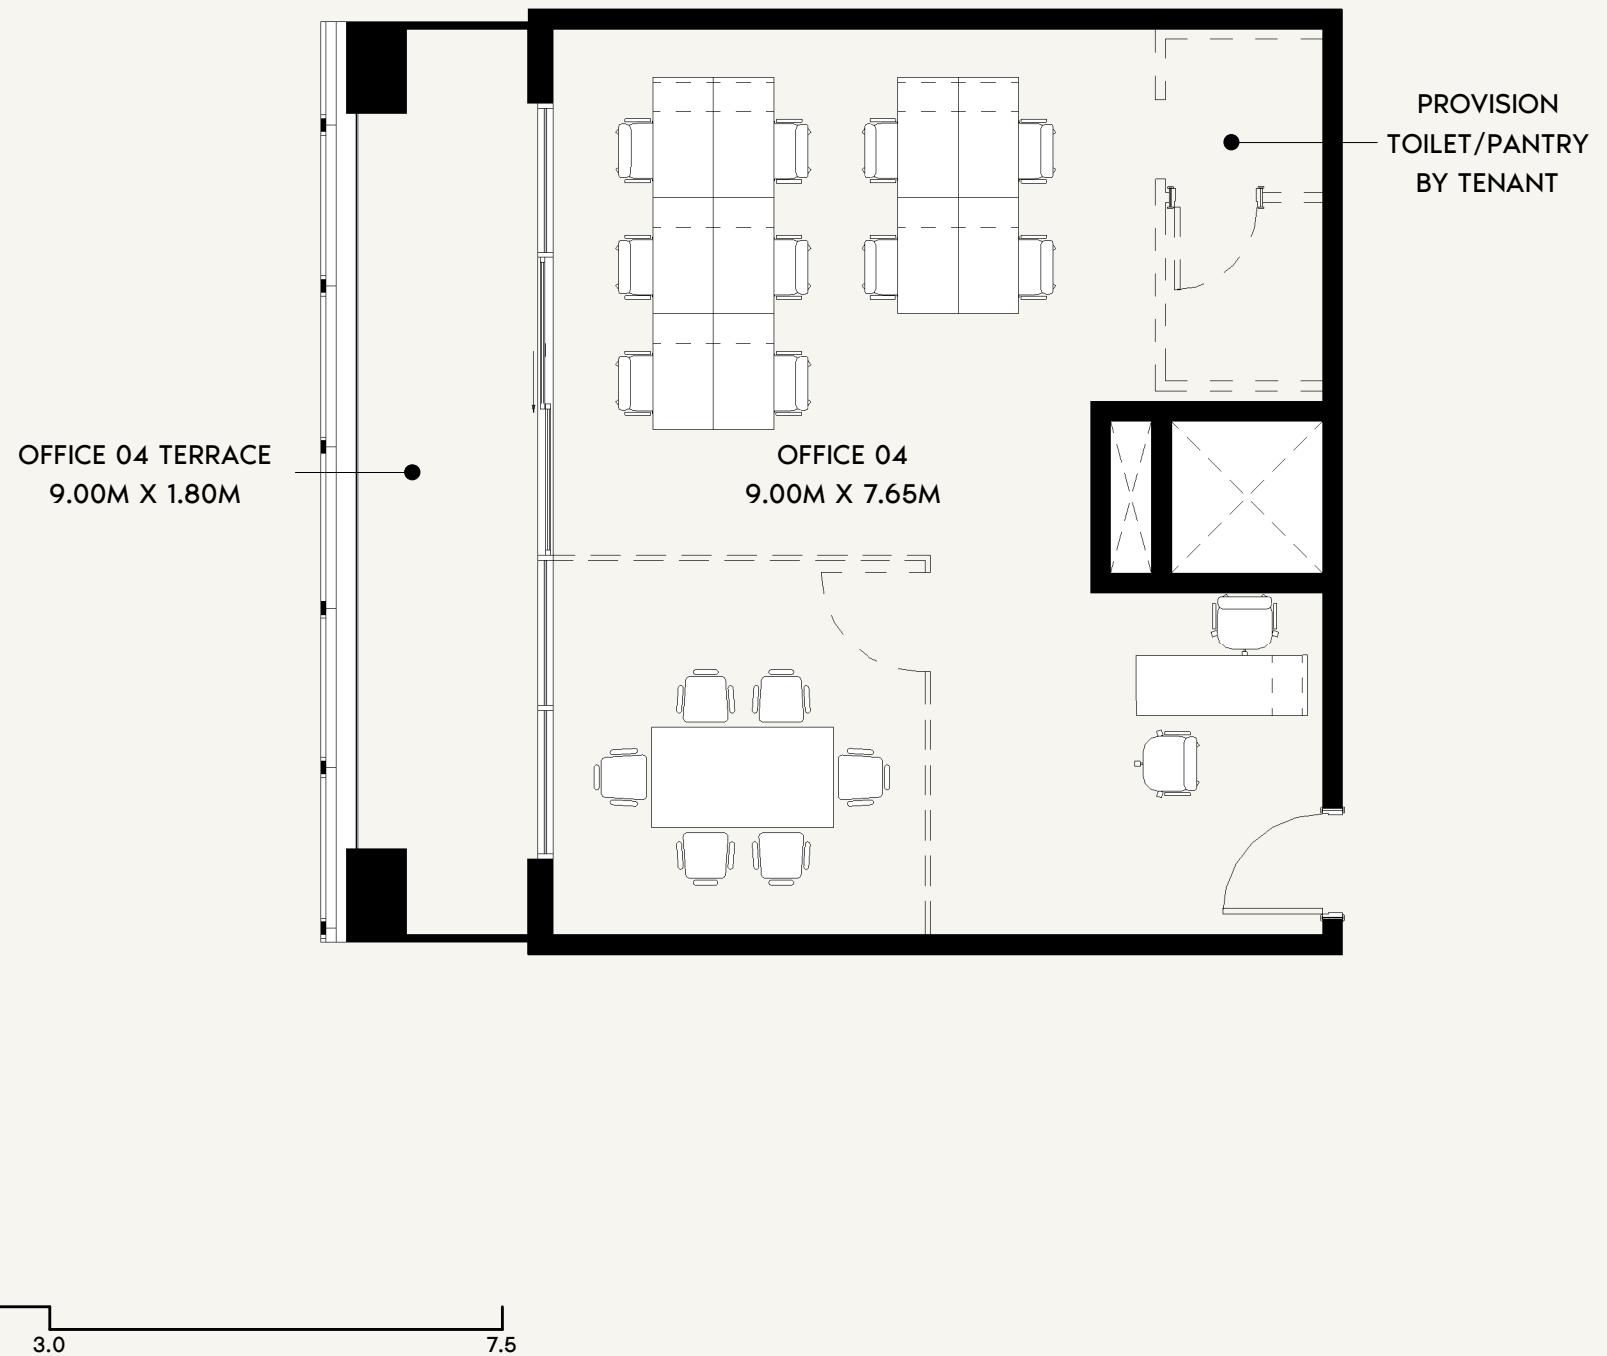

AZIZI

FLOOR NO:
5TH-6TH FLOOR

UNIT TYPE:
OFFICE (T-02C)

INDOOR UNIT AREA:
732.71 SQ.FT. (68.07 SQ.M)



OUTDOOR UNIT AREA:
178.57 SQ.FT. (16.59 SQ.M)

DISCLAIMER:
THE COLORED MARKETING FLOOR PLANS PROVIDED BY THE DEVELOPER ARE FOR ILLUSTRATIVE PURPOSES ONLY. ACTUAL DIMENSIONS, LAYOUT, AND FINISHES MAY VARY FROM THOSE DEPICTED IN THE PLANS. FURNITURE, FIXTURES, AND EQUIPMENT SHOWN IN THE PLANS ARE FOR DECORATIVE PURPOSES ONLY AND ARE NOT INCLUDED IN THE PURCHASE OR LEASE OF THE PROPERTY. THE DEVELOPER RESERVES THE RIGHT TO MAKE MODIFICATIONS, REVISIONS, AND CHANGES TO THE FLOOR PLANS, SPECIFICATIONS, AND FEATURES WITHOUT PRIOR NOTICE.

TOTAL UNIT AREA:
911.28 SQ.FT. (84.66 SQ.M)

PROJECT NAME / BUILDING:
JADAF / PROJECT 10

UNIT NO:
504 & 604

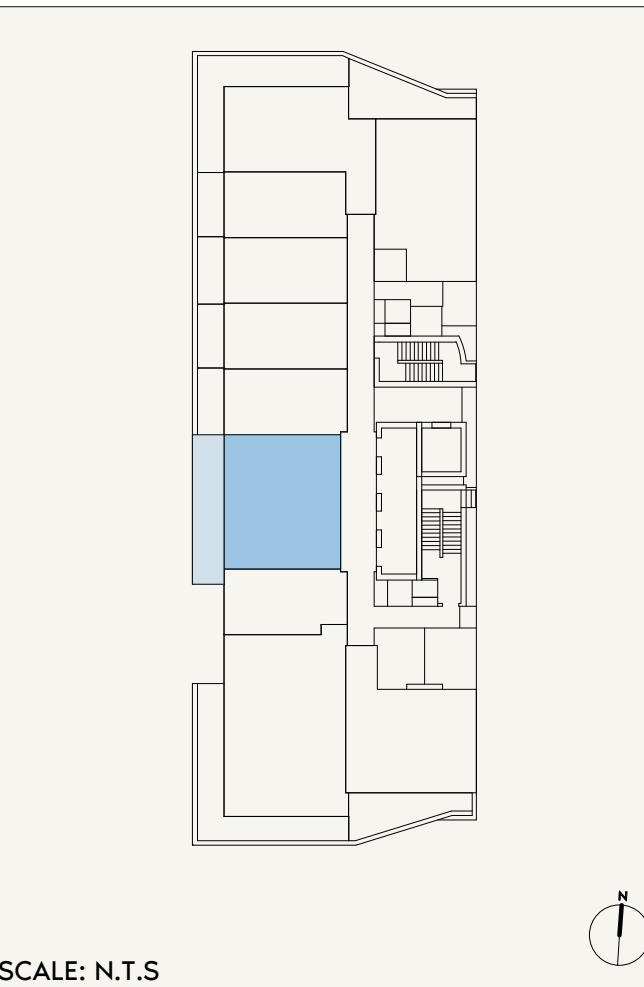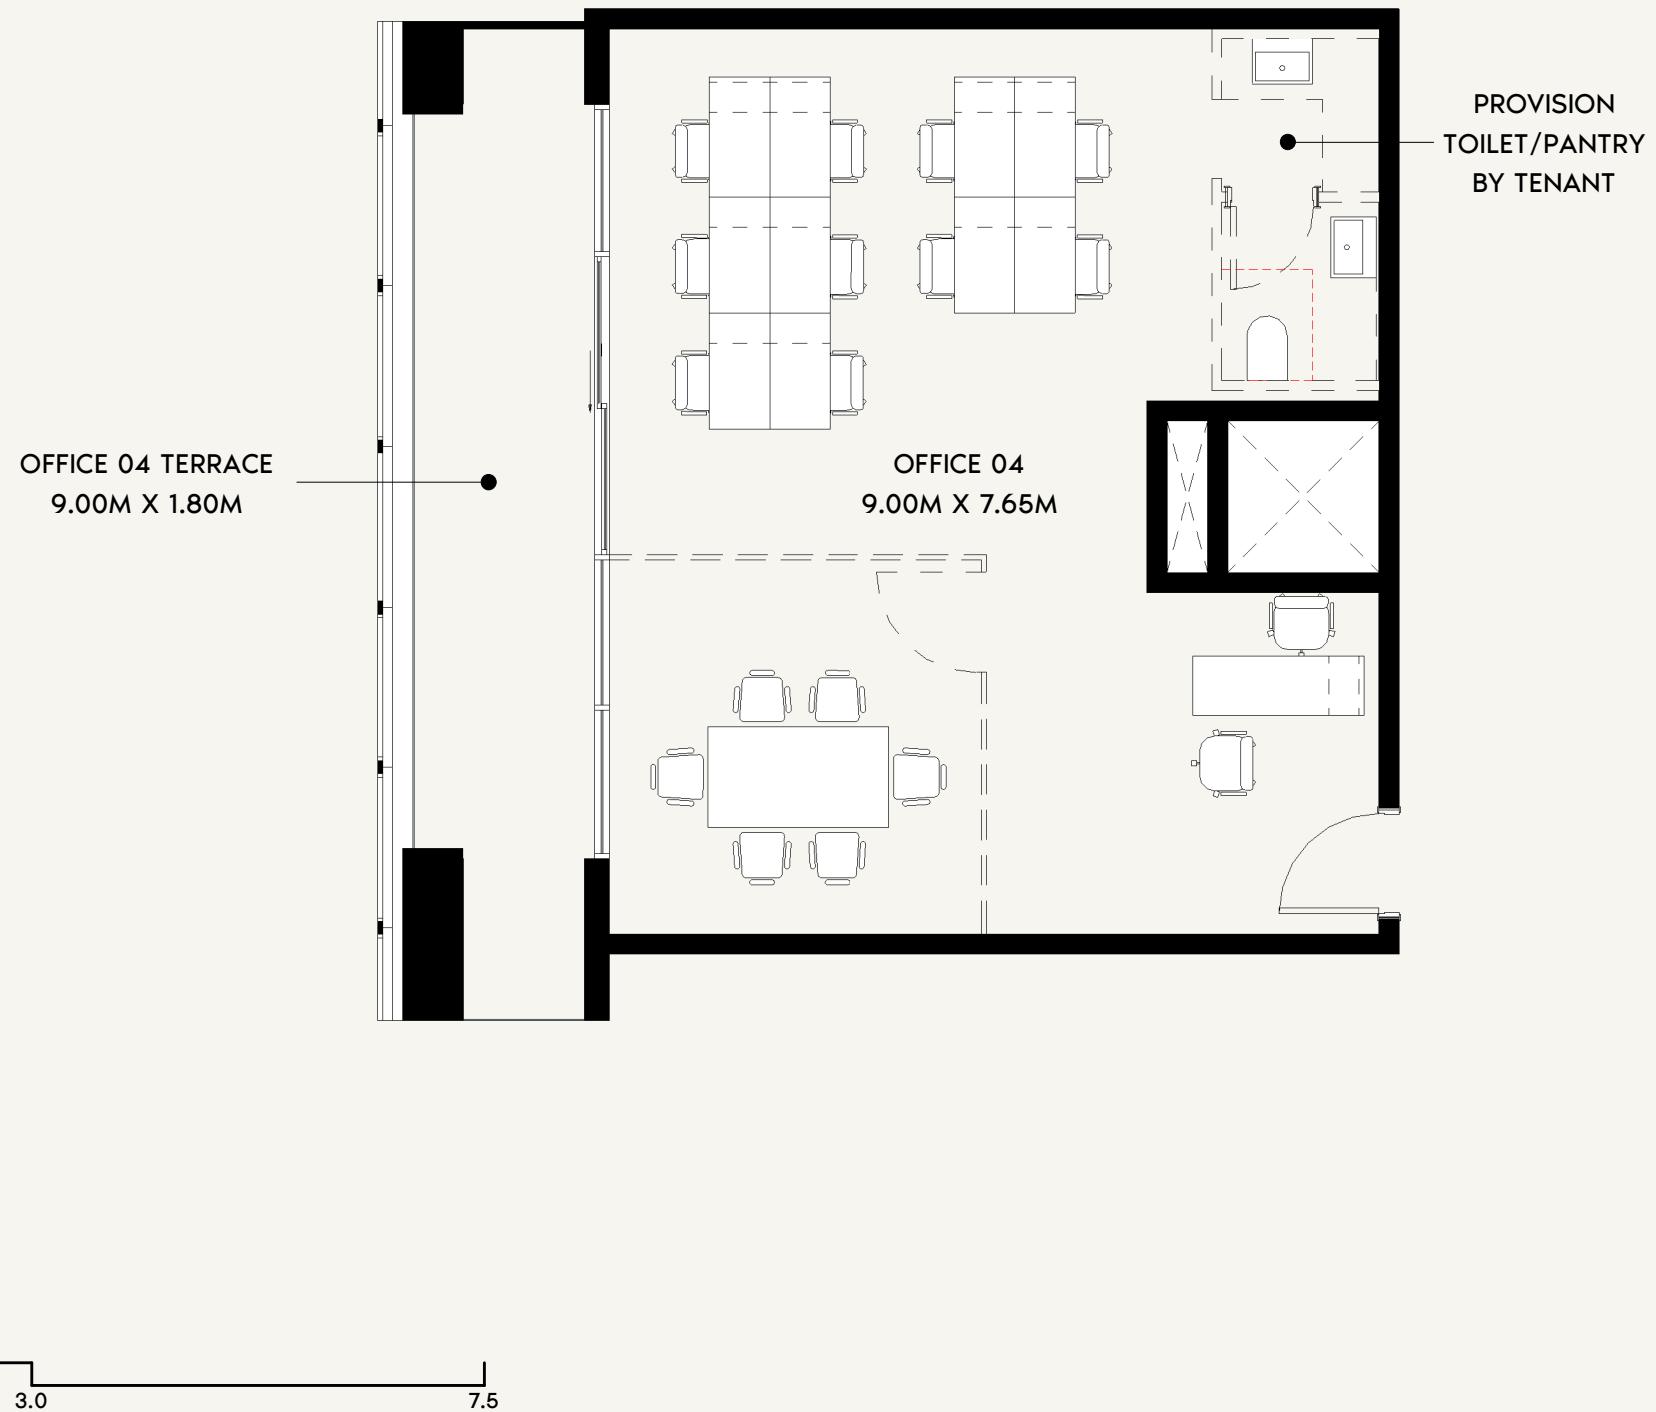

AZIZI

FLOOR NO:
10TH-11TH FLOOR

UNIT TYPE:
OFFICE (T-02C)

INDOOR UNIT AREA:
732.71 SQ.FT. (68.07 SQ.M)





OUTDOOR UNIT AREA:
193.64 SQ.FT. (17.99 SQ.M)

DISCLAIMER:
THE COLORED MARKETING FLOOR PLANS PROVIDED BY THE DEVELOPER ARE FOR ILLUSTRATIVE PURPOSES ONLY. ACTUAL DIMENSIONS, LAYOUT, AND FINISHES MAY VARY FROM THOSE DEPICTED IN THE PLANS. FURNITURE, FIXTURES, AND EQUIPMENT SHOWN IN THE PLANS ARE FOR DECORATIVE PURPOSES ONLY AND ARE NOT INCLUDED IN THE PURCHASE OR LEASE OF THE PROPERTY. THE DEVELOPER RESERVES THE RIGHT TO MAKE MODIFICATIONS, REVISIONS, AND CHANGES TO THE FLOOR PLANS, SPECIFICATIONS, AND FEATURES WITHOUT PRIOR NOTICE.

TOTAL UNIT AREA:
926.35 SQ.FT. (86.06 SQ.M)

PROJECT NAME / BUILDING:
JADAF / PROJECT 10

UNIT NO:
1004 & 1104

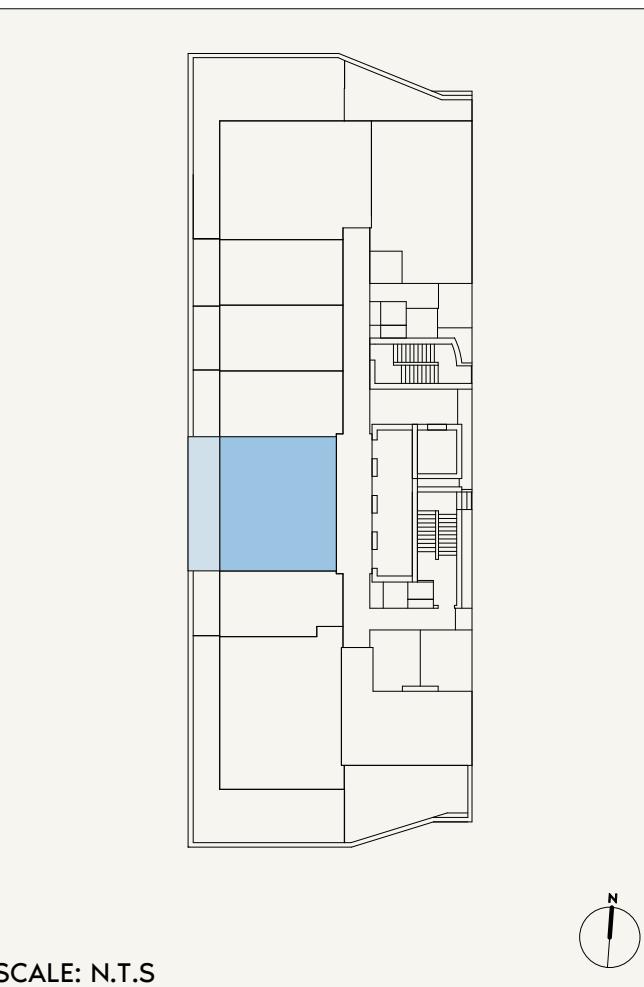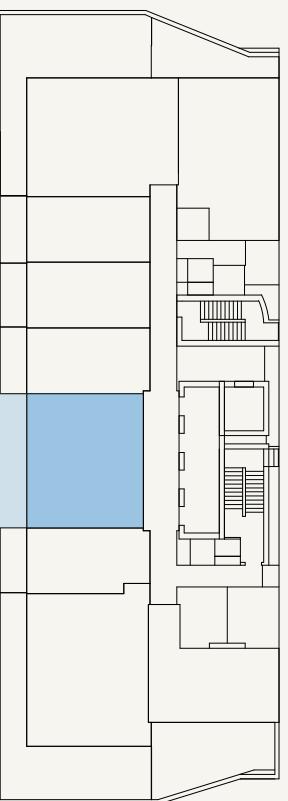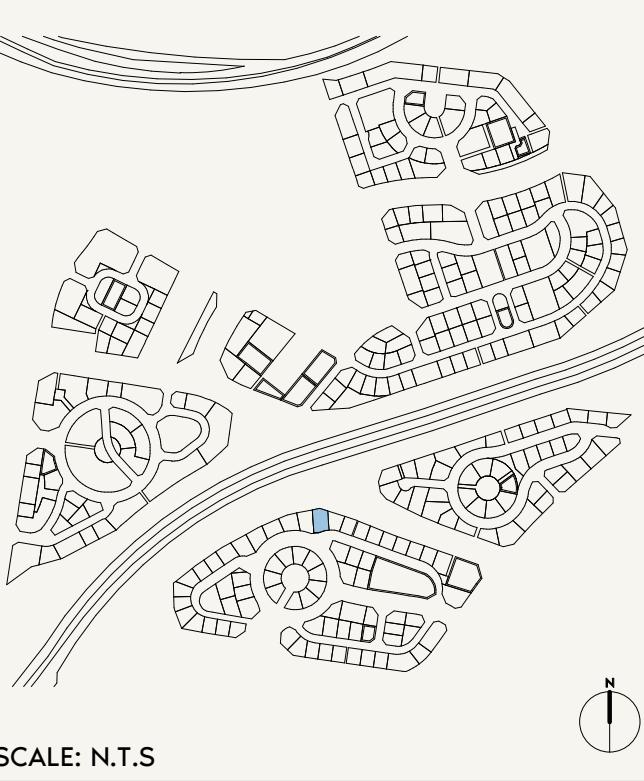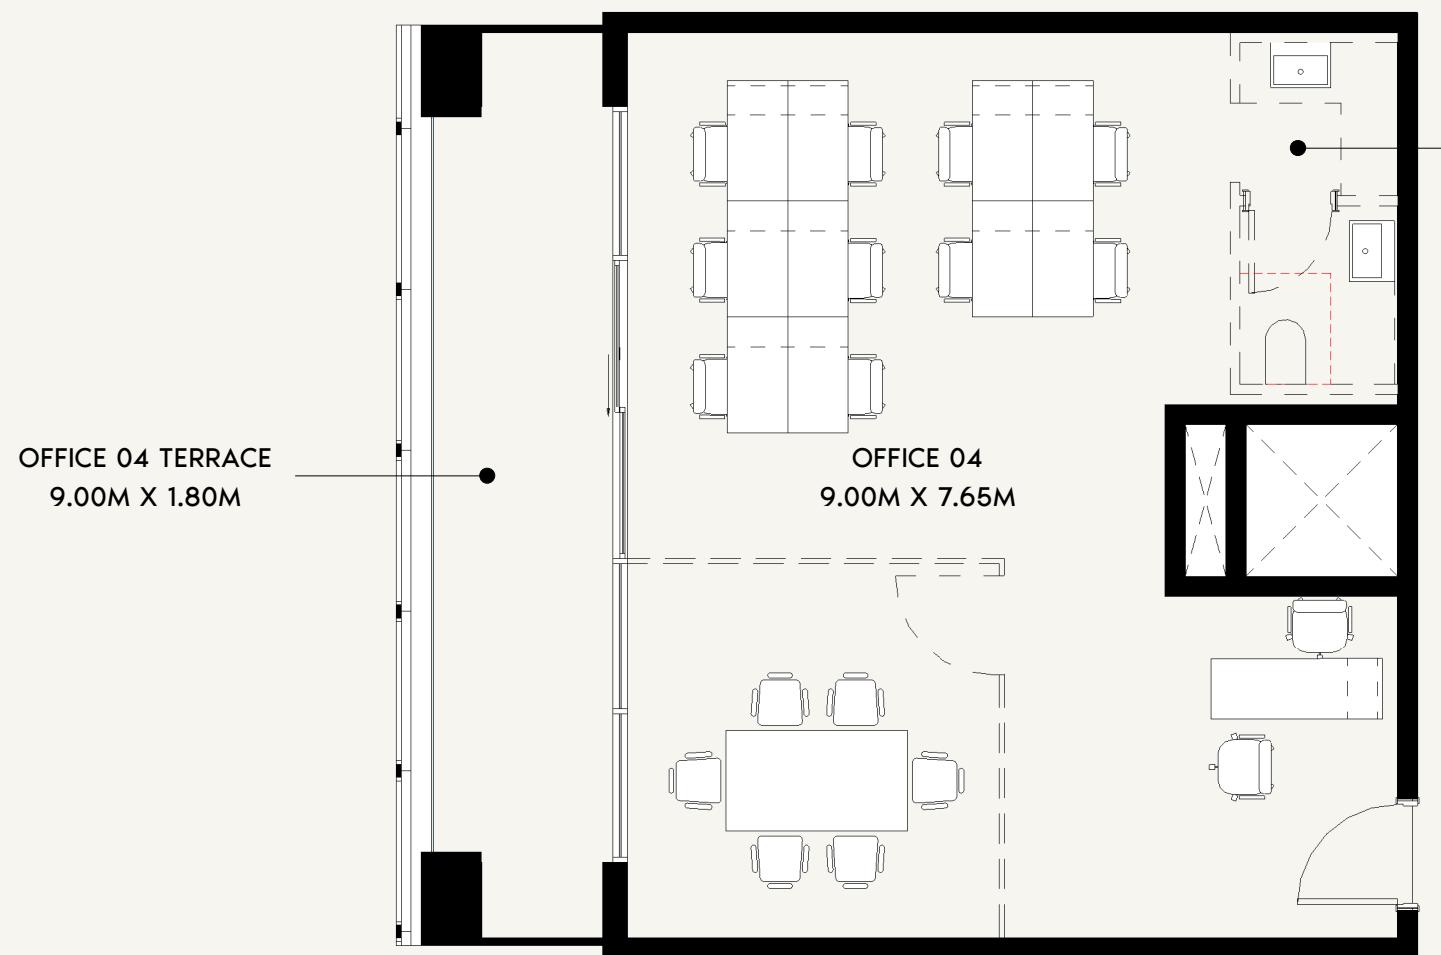

AZIZI

FLOOR NO:
15TH FLOOR

INDOOR UNIT AREA:
732.71 SQ.FT. (68.07 SQ.M)

DISCLAIMER:
THE COLORED MARKETING FLOOR PLANS PROVIDED BY THE DEVELOPER ARE FOR ILLUSTRATIVE PURPOSES ONLY. ACTUAL DIMENSIONS, LAYOUT, AND FINISHES MAY VARY FROM THOSE DEPICTED IN THE PLANS. FURNITURE, FIXTURES, AND EQUIPMENT SHOWN IN THE PLANS ARE FOR DECORATIVE PURPOSES ONLY AND ARE NOT INCLUDED IN THE PURCHASE OR LEASE OF THE PROPERTY. THE DEVELOPER RESERVES THE RIGHT TO MAKE MODIFICATIONS, REVISIONS, AND CHANGES TO THE FLOOR PLANS, SPECIFICATIONS, AND FEATURES WITHOUT PRIOR NOTICE.


PROJECT NAME / BUILDING:
JADAF / PROJECT 10

UNIT TYPE:
OFFICE (T-02C)

OUTDOOR UNIT AREA:
178.79 SQ.FT. (16.61 SQ.M)


TOTAL UNIT AREA:
911.50 SQ.FT. (84.68 SQ.M)

UNIT NO:
1504

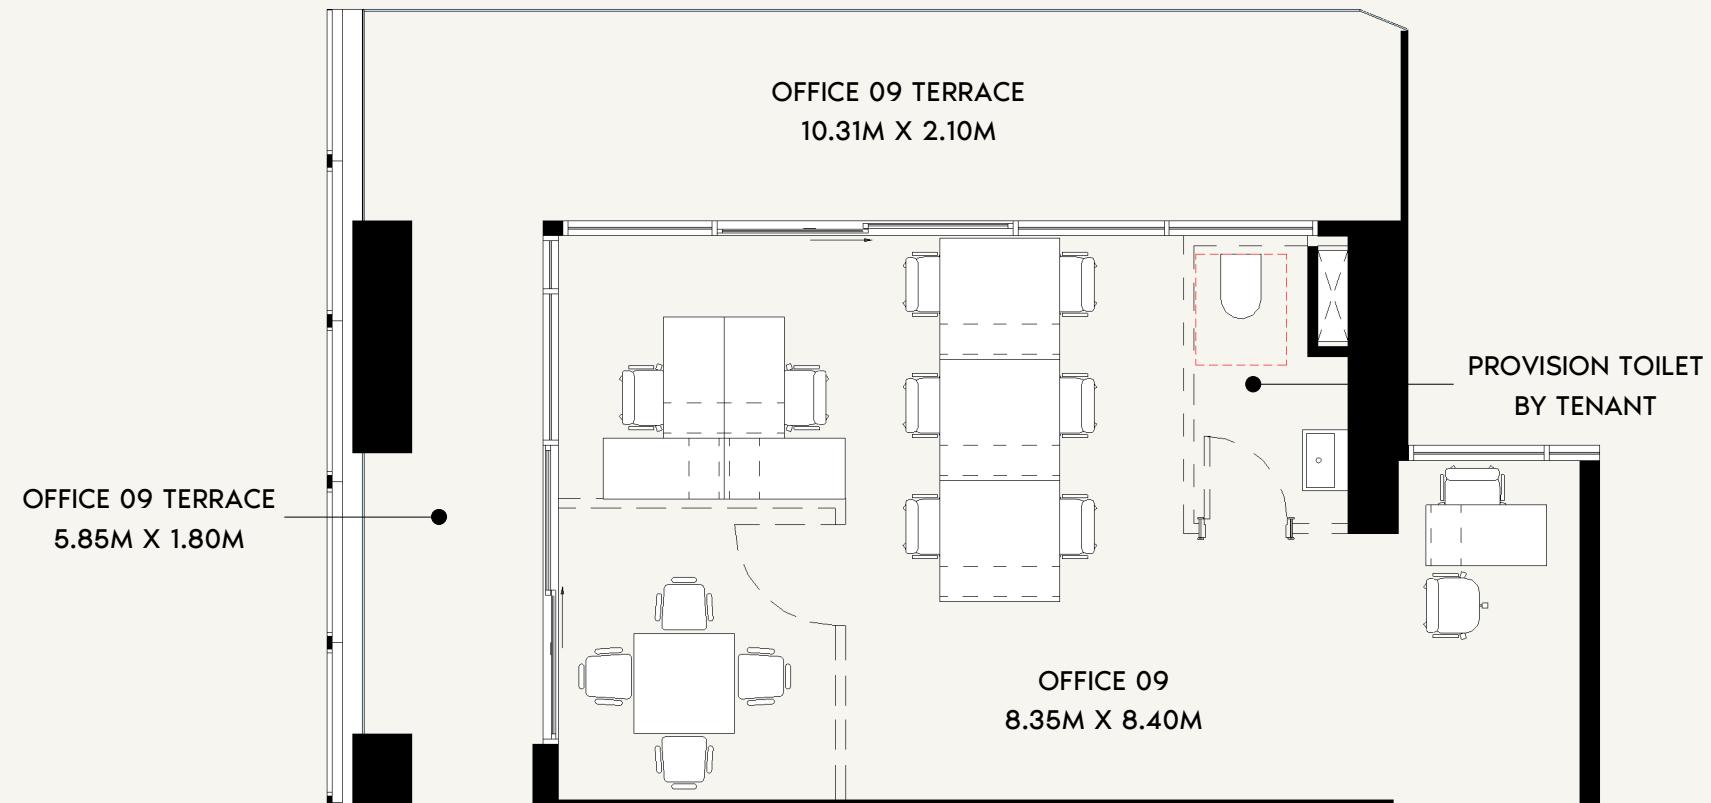

0 0.8 1.5 3.0 7.5

SCALE: N.T.S

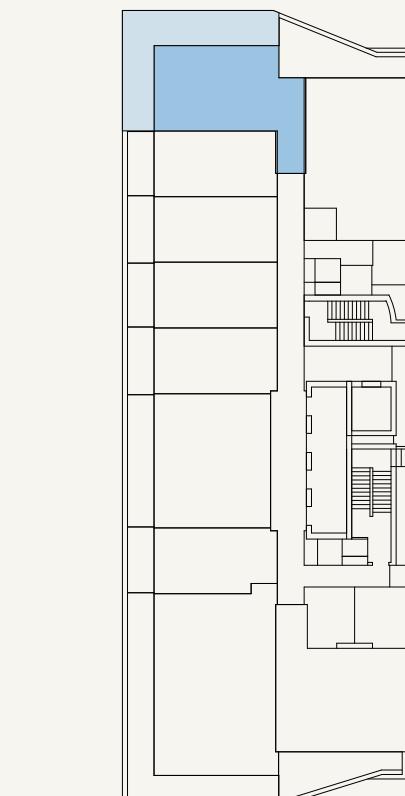

SCALE: N.T.S

AZIZI

FLOOR NO:
**2ND-4TH, 7TH-9TH,
12ND-14TH FLOOR**

UNIT TYPE:
OFFICE (T-02D)

INDOOR UNIT AREA:
644.23 SQ.FT. (59.85 SQ.M)

OUTDOOR UNIT AREA:
352.20 SQ.FT. (32.72 SQ.M)





DISCLAIMER:

THE COLORED MARKETING FLOOR PLANS PROVIDED BY THE DEVELOPER ARE FOR ILLUSTRATIVE PURPOSES ONLY. ACTUAL DIMENSIONS, LAYOUT, AND FINISHES MAY VARY FROM THOSE DEPICTED IN THE PLANS. FURNITURE, FIXTURES, AND EQUIPMENT SHOWN IN THE PLANS ARE FOR DECORATIVE PURPOSES ONLY AND ARE NOT INCLUDED IN THE PURCHASE OR LEASE OF THE PROPERTY. THE DEVELOPER RESERVES THE RIGHT TO MAKE MODIFICATIONS, REVISIONS, AND CHANGES TO THE FLOOR PLANS, SPECIFICATIONS, AND FEATURES WITHOUT PRIOR NOTICE.

PROJECT NAME / BUILDING:

JADAF / PROJECT 10

UNIT NO:
**209, 309, 409, 709, 809, 909,
1209, 1309 & 1409**

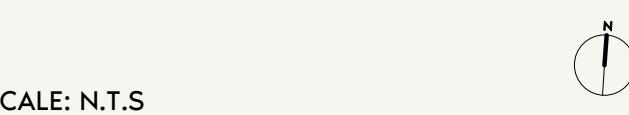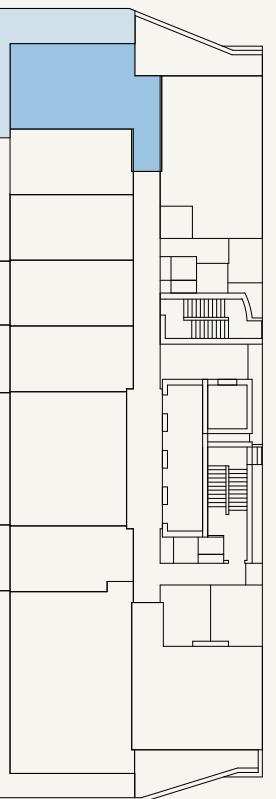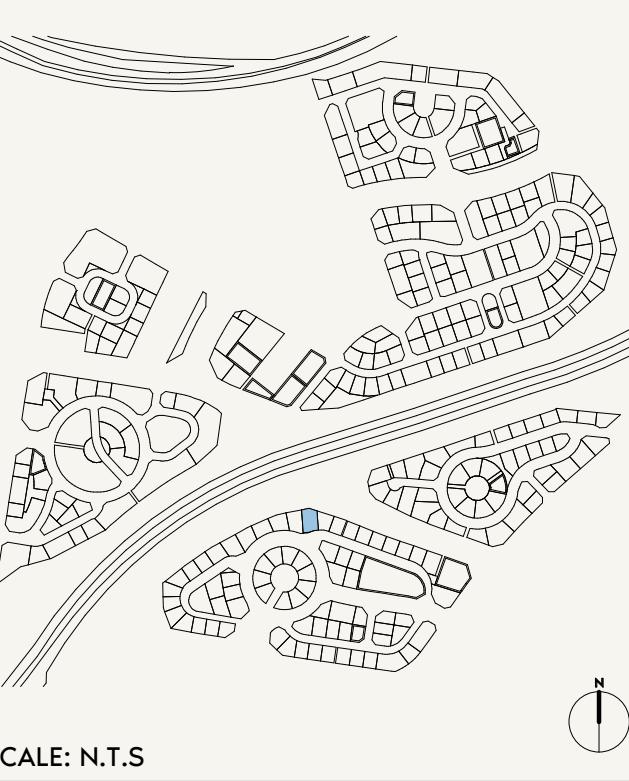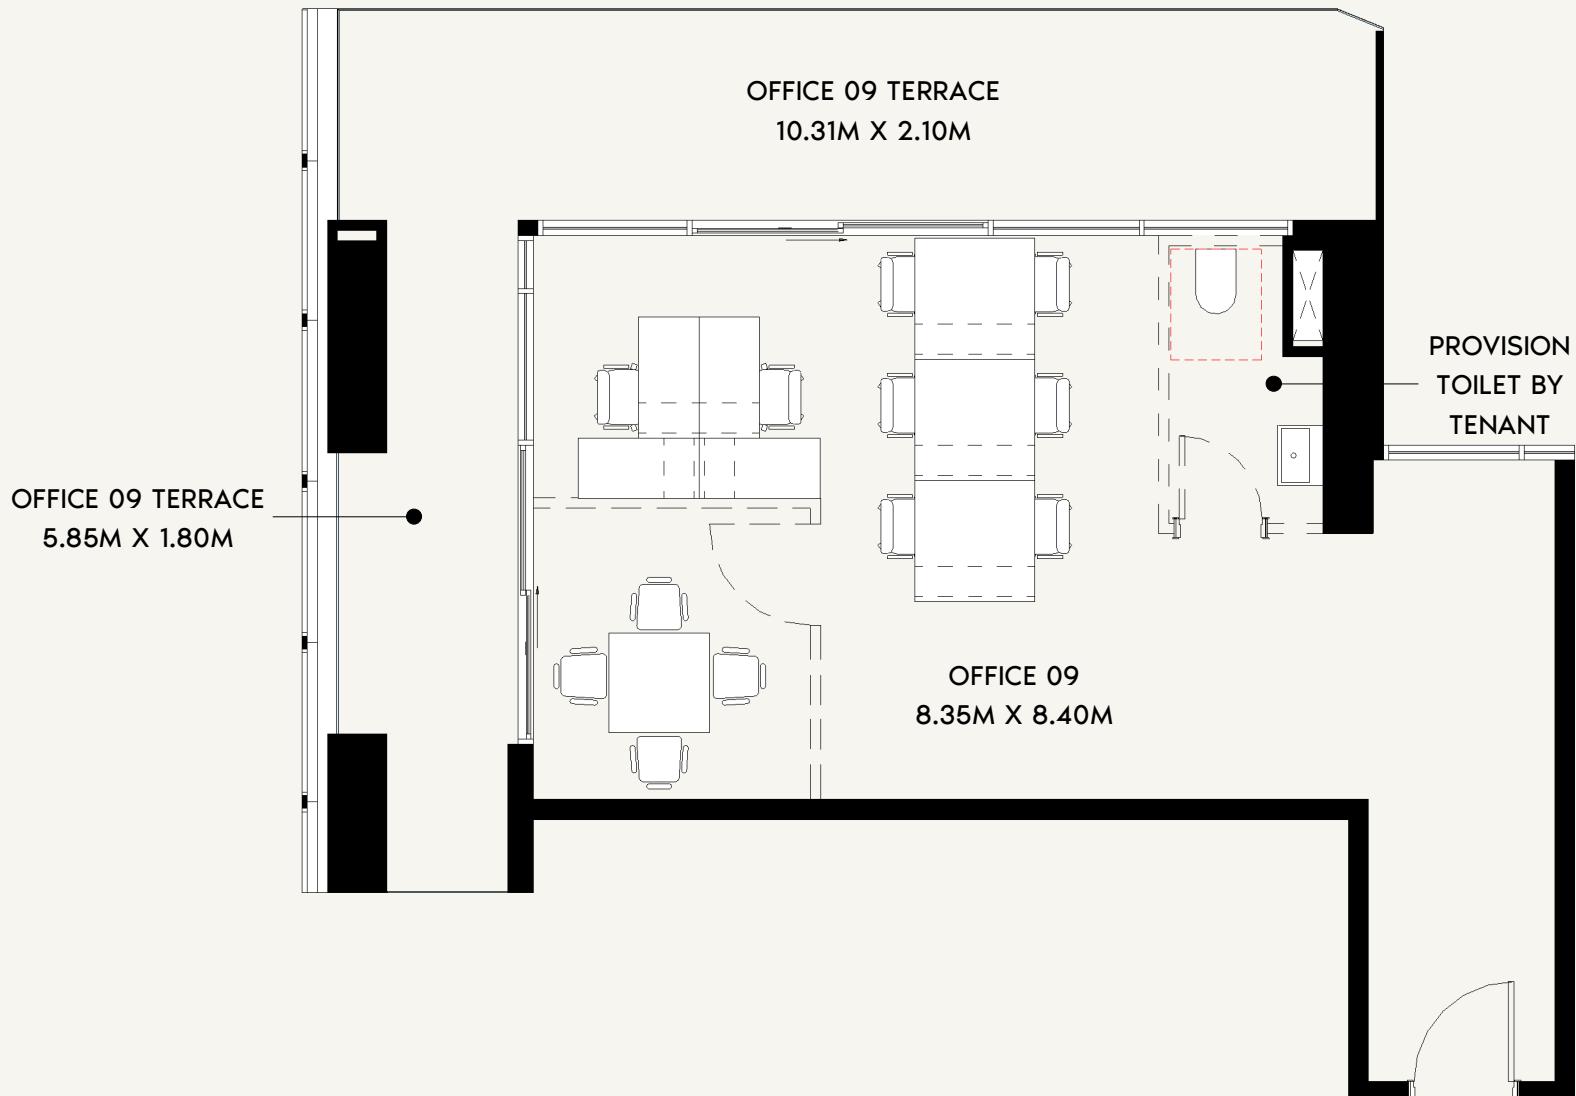

AZIZI

FLOOR NO:
5TH-6TH FLOOR

UNIT TYPE:
OFFICE (T-02D)

INDOOR UNIT AREA:
644.23 SQ.FT. (59.85 SQ.M)


OUTDOOR UNIT AREA:
366.08 SQ.FT. (34.01 SQ.M)

DISCLAIMER:
THE COLORED MARKETING FLOOR PLANS PROVIDED BY THE DEVELOPER ARE FOR ILLUSTRATIVE PURPOSES ONLY. ACTUAL DIMENSIONS, LAYOUT, AND FINISHES MAY VARY FROM THOSE DEPICTED IN THE PLANS. FURNITURE, FIXTURES, AND EQUIPMENT SHOWN IN THE PLANS ARE FOR DECORATIVE PURPOSES ONLY AND ARE NOT INCLUDED IN THE PURCHASE OR LEASE OF THE PROPERTY. THE DEVELOPER RESERVES THE RIGHT TO MAKE MODIFICATIONS, REVISIONS, AND CHANGES TO THE FLOOR PLANS, SPECIFICATIONS, AND FEATURES WITHOUT PRIOR NOTICE.

TOTAL UNIT AREA:
1,010.31 SQ.FT. (93.86 SQ.M)

PROJECT NAME / BUILDING:
JADAF / PROJECT 10

UNIT NO:
509 & 609

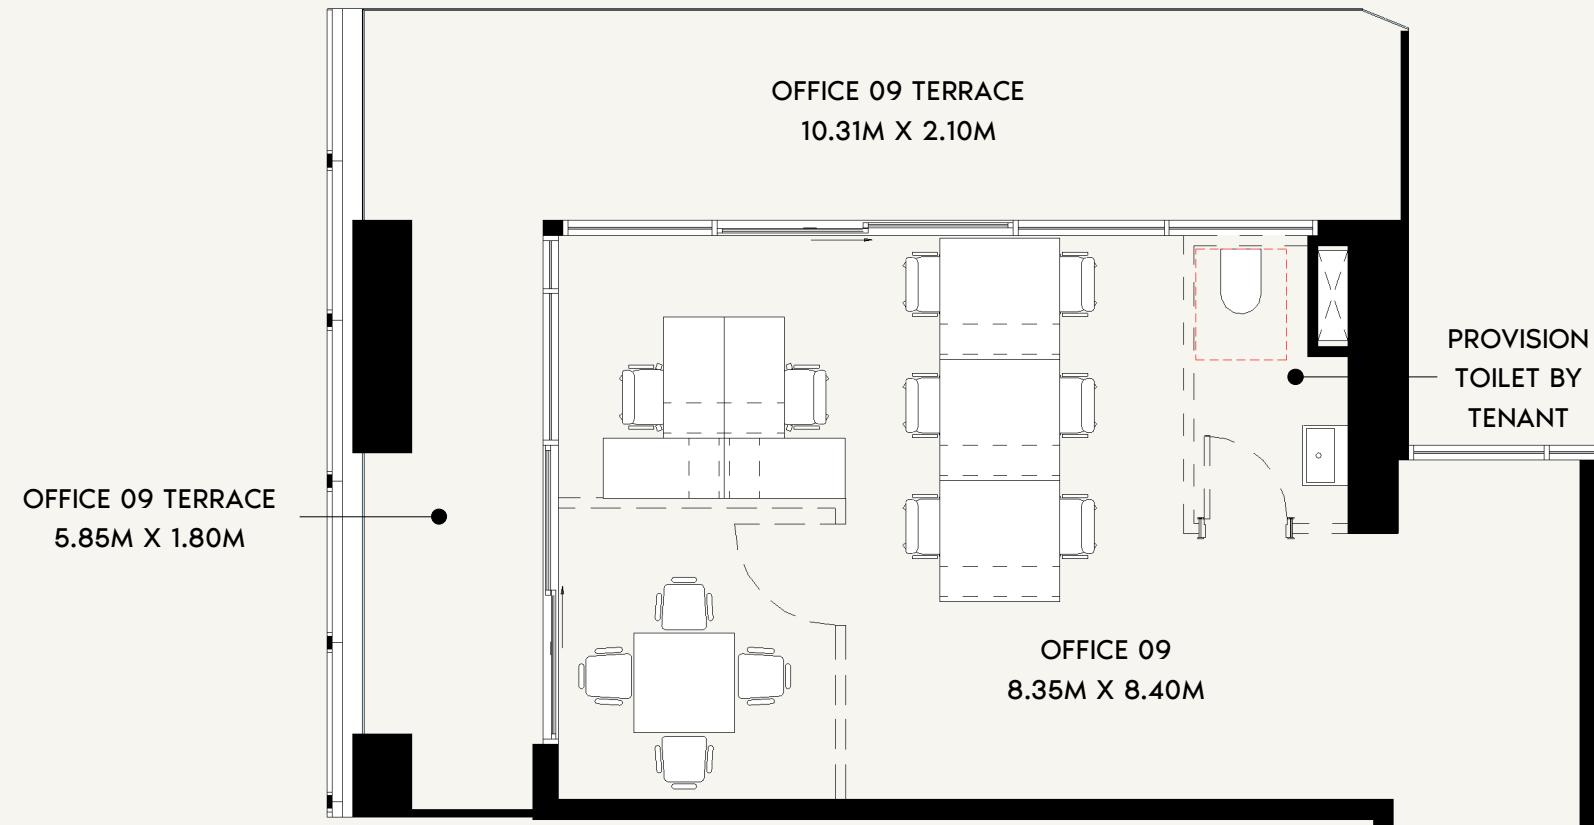

0 0.8 1.5 3.0 7.5

AZIZI

FLOOR NO:
10TH-11TH FLOOR

UNIT TYPE:
OFFICE (T-02D)

INDOOR UNIT AREA:
644.23 SQ.FT. (59.85 SQ.M)

OUTDOOR UNIT AREA:
352.74 SQ.FT. (32.77 SQ.M)


DISCLAIMER:
THE COLORED MARKETING FLOOR PLANS PROVIDED BY THE DEVELOPER ARE FOR ILLUSTRATIVE PURPOSES ONLY. ACTUAL DIMENSIONS, LAYOUT, AND FINISHES MAY VARY FROM THOSE DEPICTED IN THE PLANS. FURNITURE, FIXTURES, AND EQUIPMENT SHOWN IN THE PLANS ARE FOR DECORATIVE PURPOSES ONLY AND ARE NOT INCLUDED IN THE PURCHASE OR LEASE OF THE PROPERTY. THE DEVELOPER RESERVES THE RIGHT TO MAKE MODIFICATIONS, REVISIONS, AND CHANGES TO THE FLOOR PLANS, SPECIFICATIONS, AND FEATURES WITHOUT PRIOR NOTICE.

TOTAL UNIT AREA:
996.96 SQ.FT. (92.62 SQ.M)

PROJECT NAME / BUILDING:
JADAF / PROJECT 10


UNIT NO:
1009 & 1109

SCALE: N.T.S



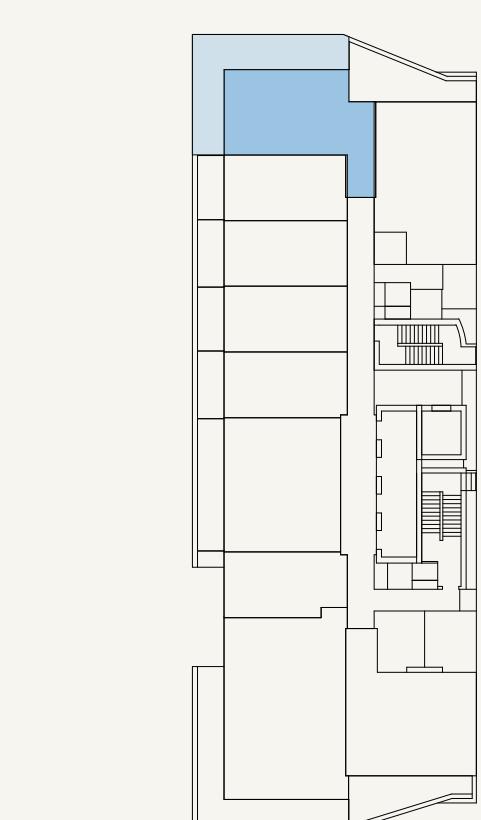


SCALE: N.T.S



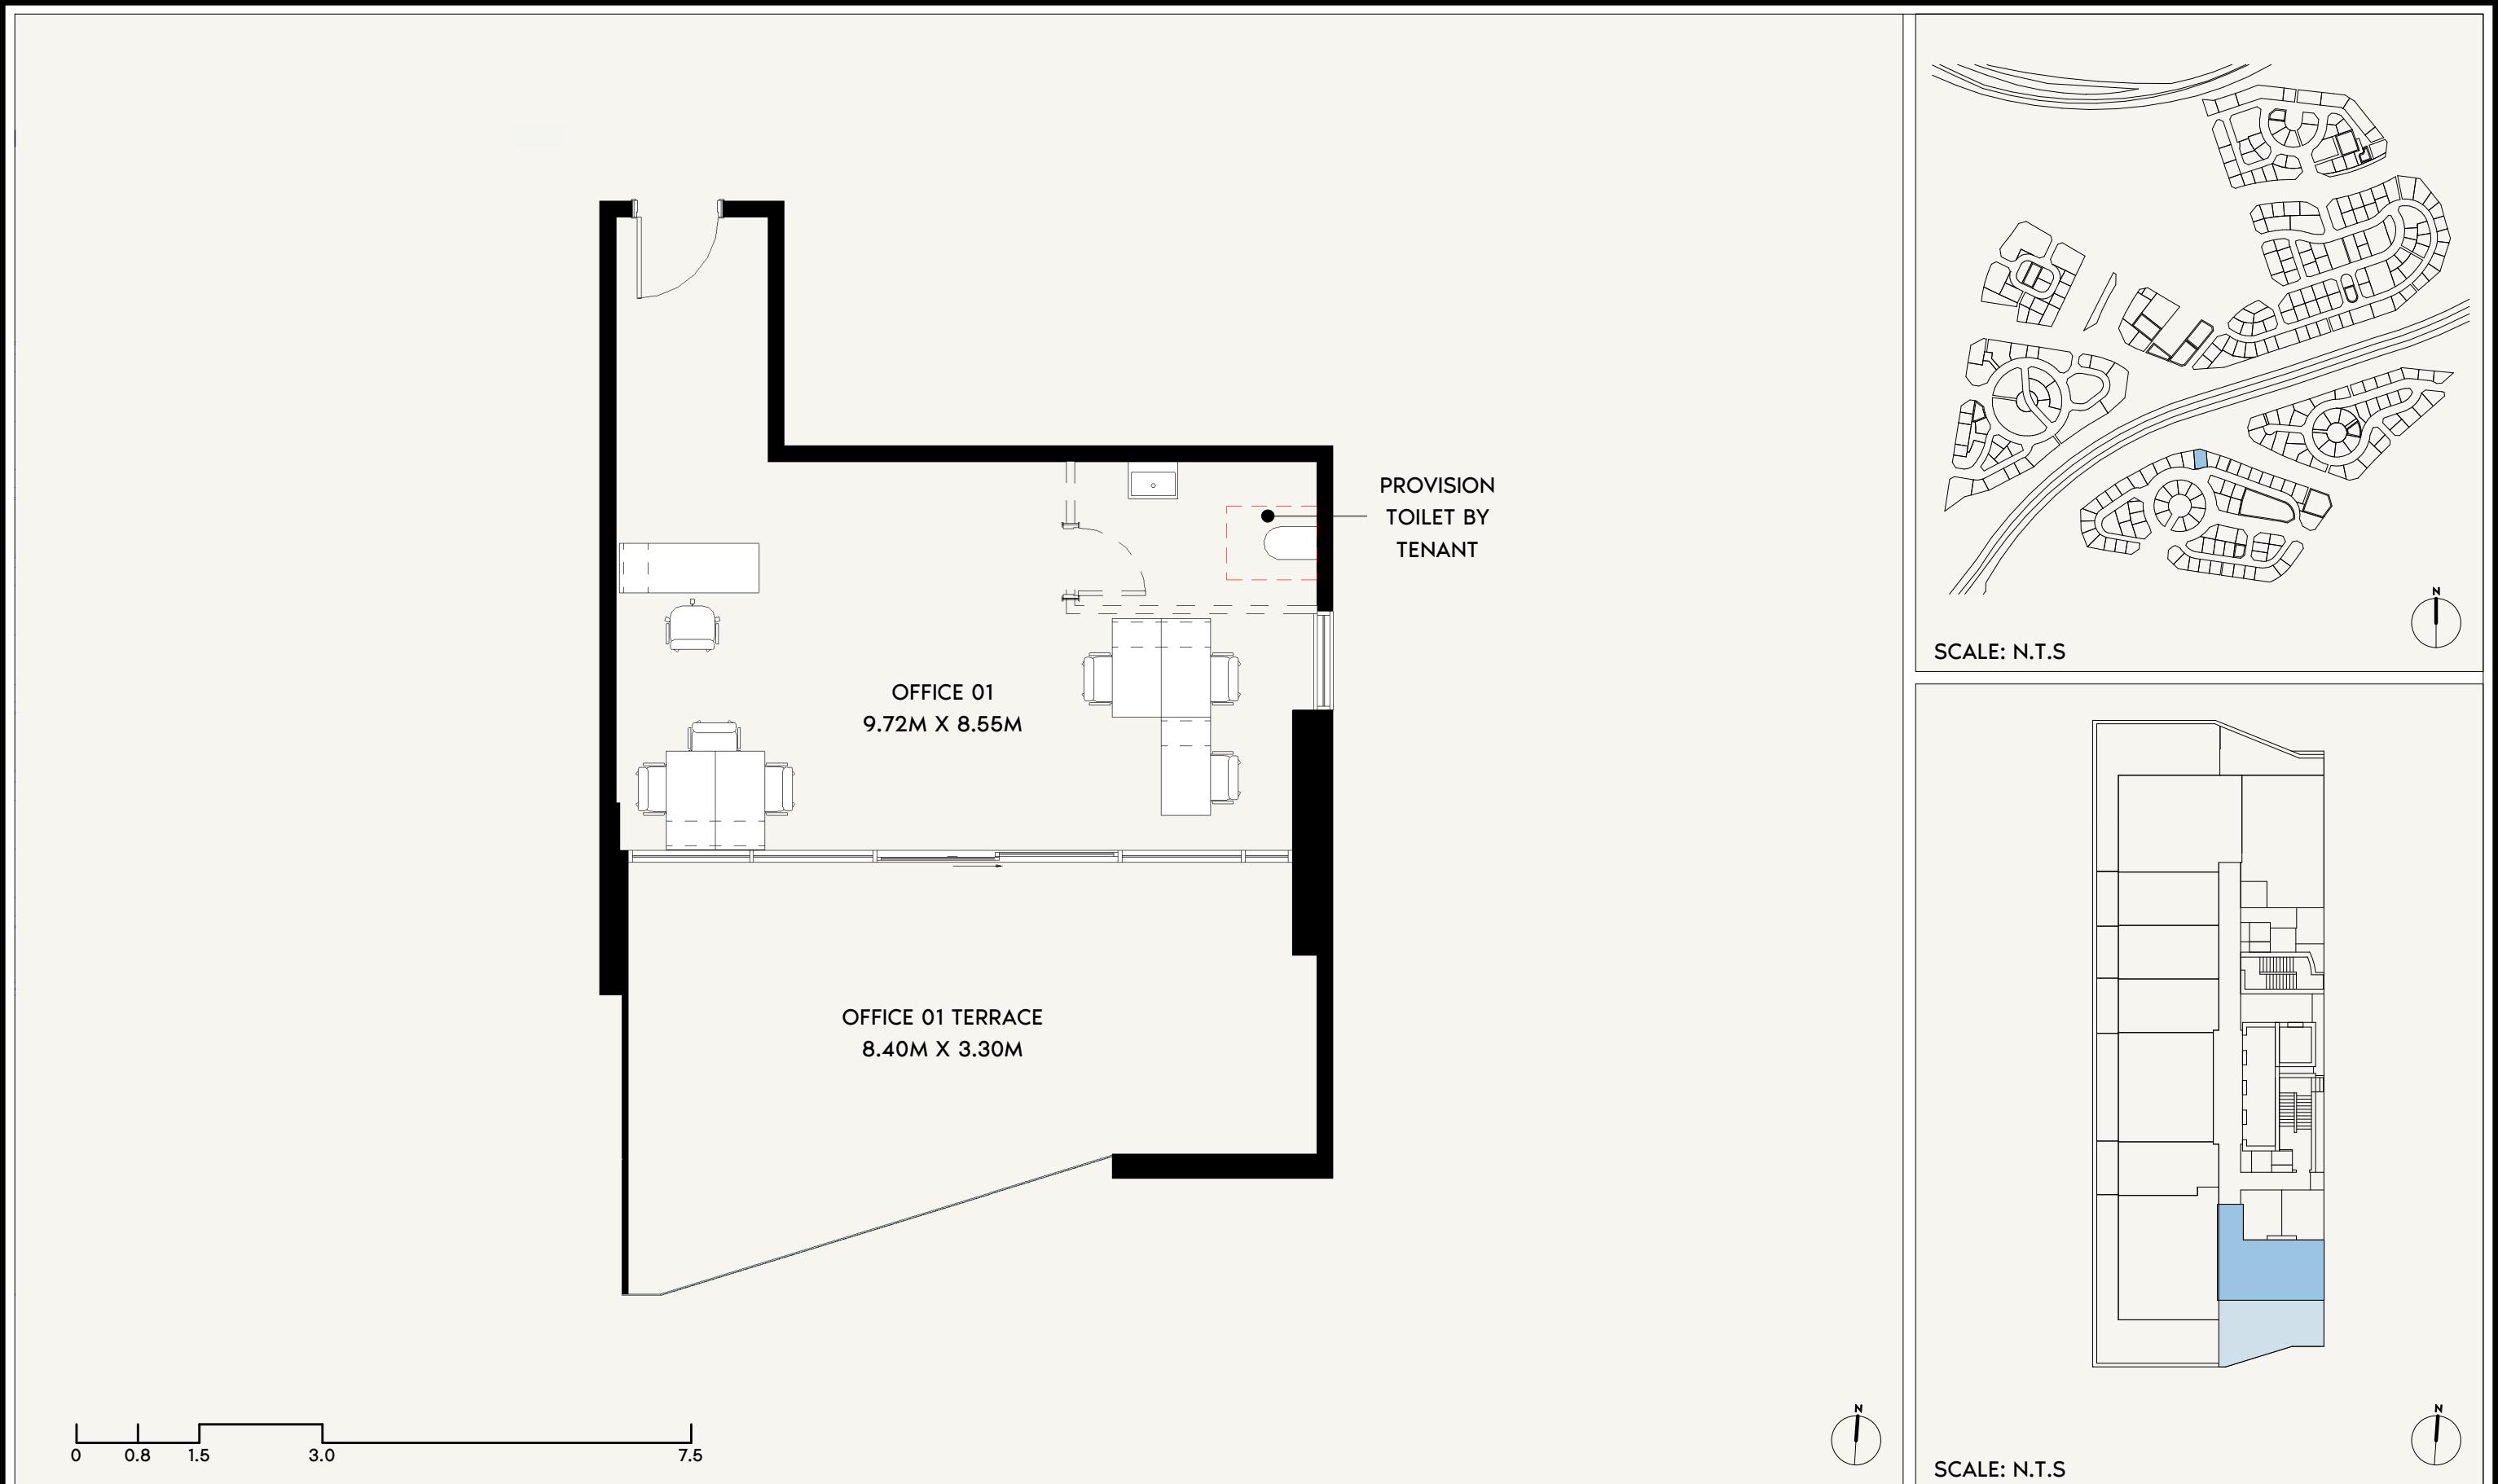

	FLOOR NO: 15TH FLOOR	INDOOR UNIT AREA: 522.59 SQ.FT. (48.55 SQ.M)	DISCLAIMER: <small>THE COLORED MARKETING FLOOR PLANS PROVIDED BY THE DEVELOPER ARE FOR ILLUSTRATIVE PURPOSES ONLY. ACTUAL DIMENSIONS, LAYOUT, AND FINISHES MAY VARY FROM THOSE DEPICTED IN THE PLANS. FURNITURE, FIXTURES, AND EQUIPMENT SHOWN IN THE PLANS ARE FOR DECORATIVE PURPOSES ONLY AND ARE NOT INCLUDED IN THE PURCHASE OR LEASE OF THE PROPERTY. THE DEVELOPER RESERVES THE RIGHT TO MAKE MODIFICATIONS, REVISIONS, AND CHANGES TO THE FLOOR PLANS, SPECIFICATIONS, AND FEATURES WITHOUT PRIOR NOTICE.</small>	PROJECT NAME / BUILDING: JADAF / PROJECT 10
	UNIT TYPE: OFFICE (T-02E)	OUTDOOR UNIT AREA: 396.33 SQ.FT. (36.82 SQ.M)	TOTAL UNIT AREA: 918.92 SQ.FT. (85.37 SQ.M)	UNIT NO: 1501

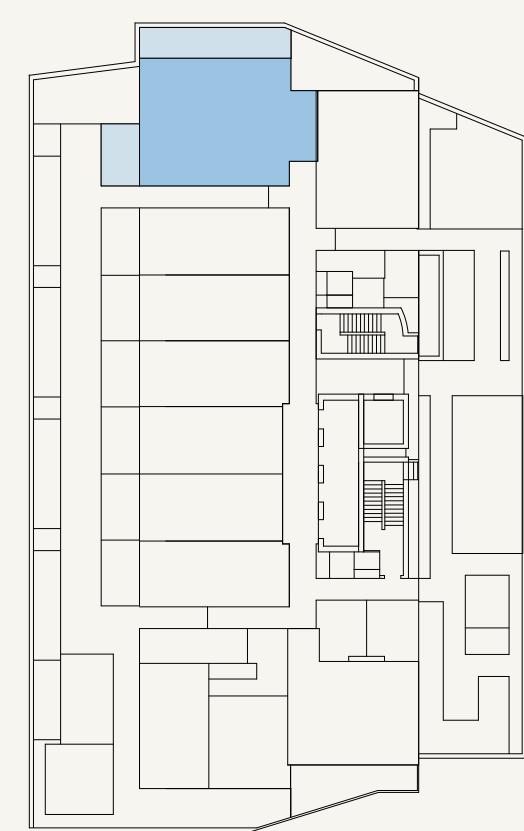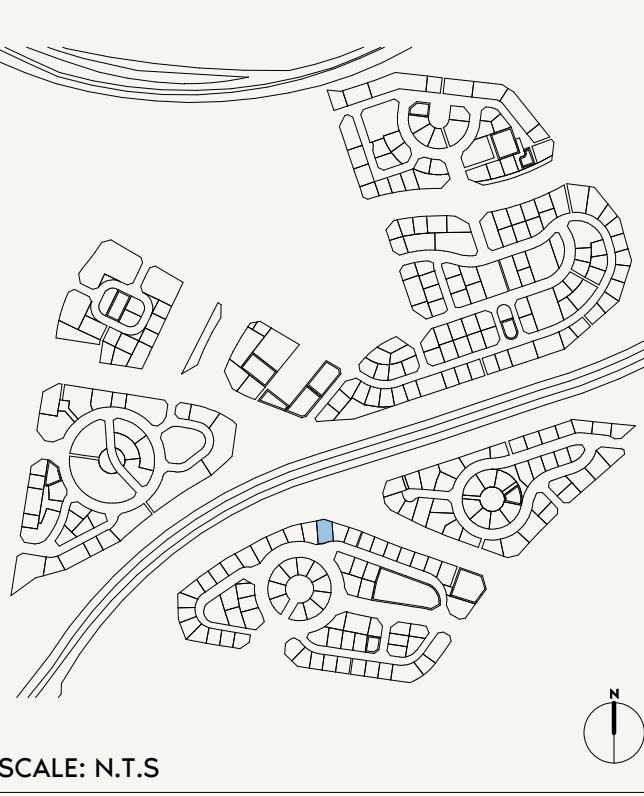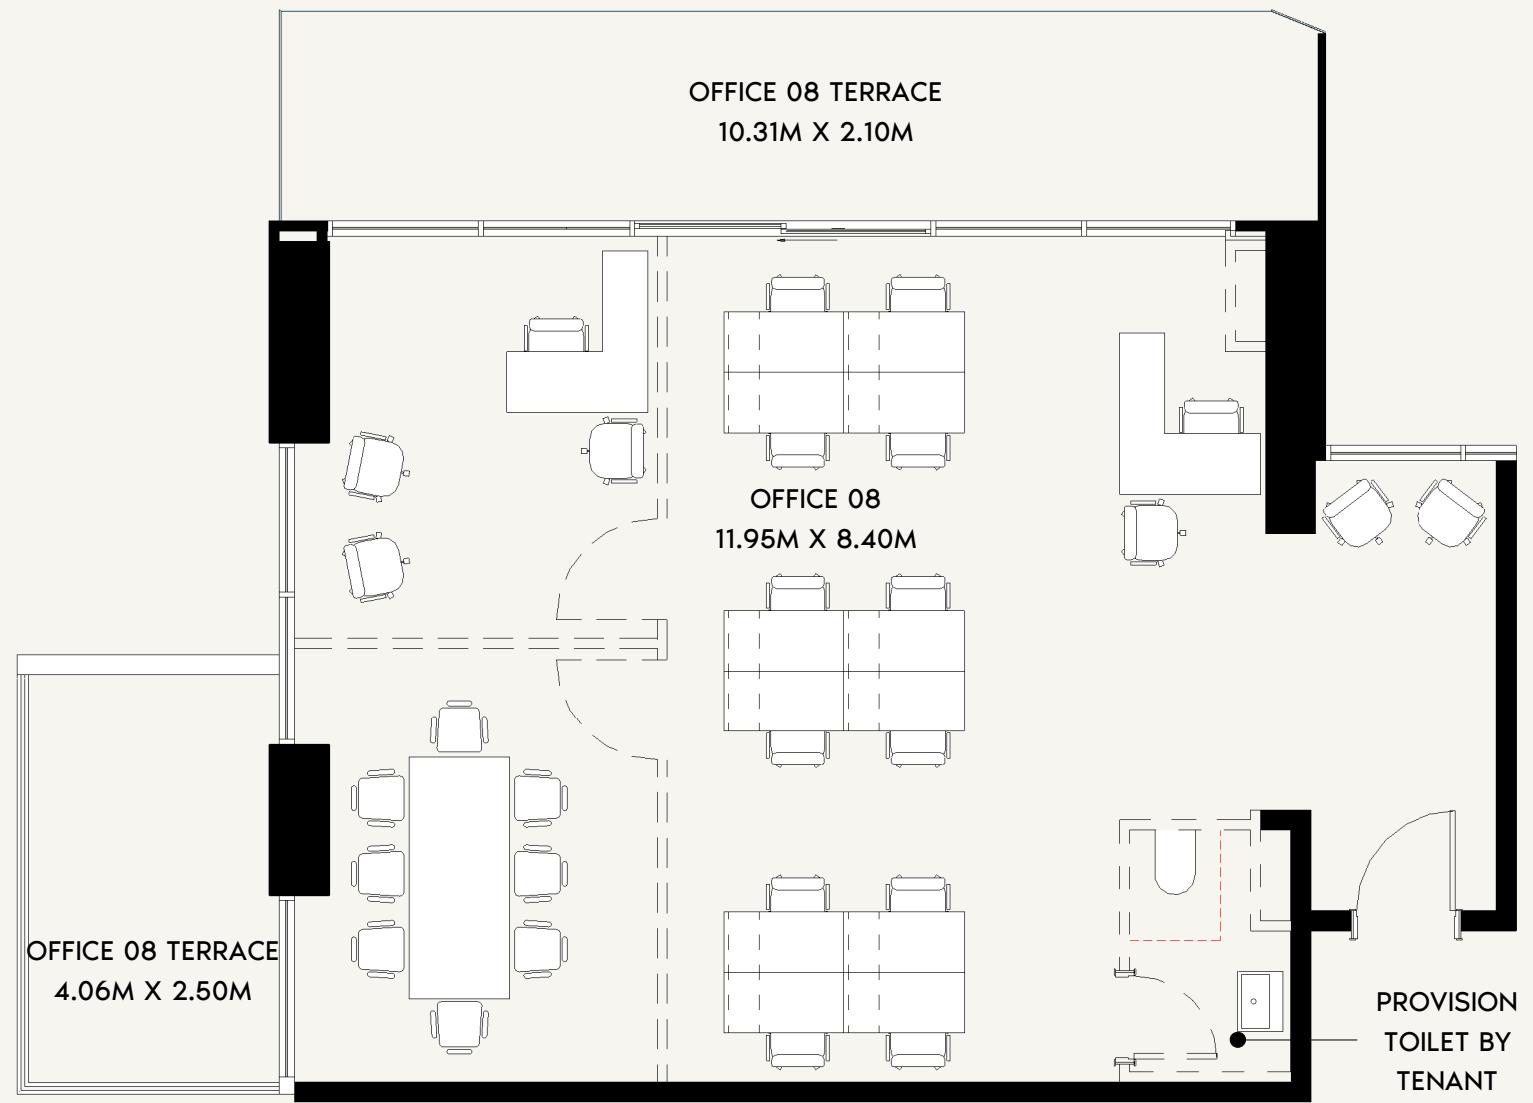

AZIZI

FLOOR NO:
1ST FLOOR

INDOOR UNIT AREA:
1,023.44 SQ.FT. (95.08 SQ.M)

DISCLAIMER:
THE COLORED MARKETING FLOOR PLANS PROVIDED BY THE DEVELOPER ARE FOR ILLUSTRATIVE PURPOSES ONLY. ACTUAL DIMENSIONS, LAYOUT, AND FINISHES MAY VARY FROM THOSE DEPICTED IN THE PLANS. FURNITURE, FIXTURES, AND EQUIPMENT SHOWN IN THE PLANS ARE FOR DECORATIVE PURPOSES ONLY AND ARE NOT INCLUDED IN THE PURCHASE OR LEASE OF THE PROPERTY. THE DEVELOPER RESERVES THE RIGHT TO MAKE MODIFICATIONS, REVISIONS, AND CHANGES TO THE FLOOR PLANS, SPECIFICATIONS, AND FEATURES WITHOUT PRIOR NOTICE.


PROJECT NAME / BUILDING:
JADAF / PROJECT 10

UNIT TYPE:
OFFICE (T-03A)

OUTDOOR UNIT AREA:
363.82 SQ.FT. (33.8 SQ.M)

TOTAL UNIT AREA:
1,387.26 SQ.FT. (128.88 SQ.M)

UNIT NO:
108

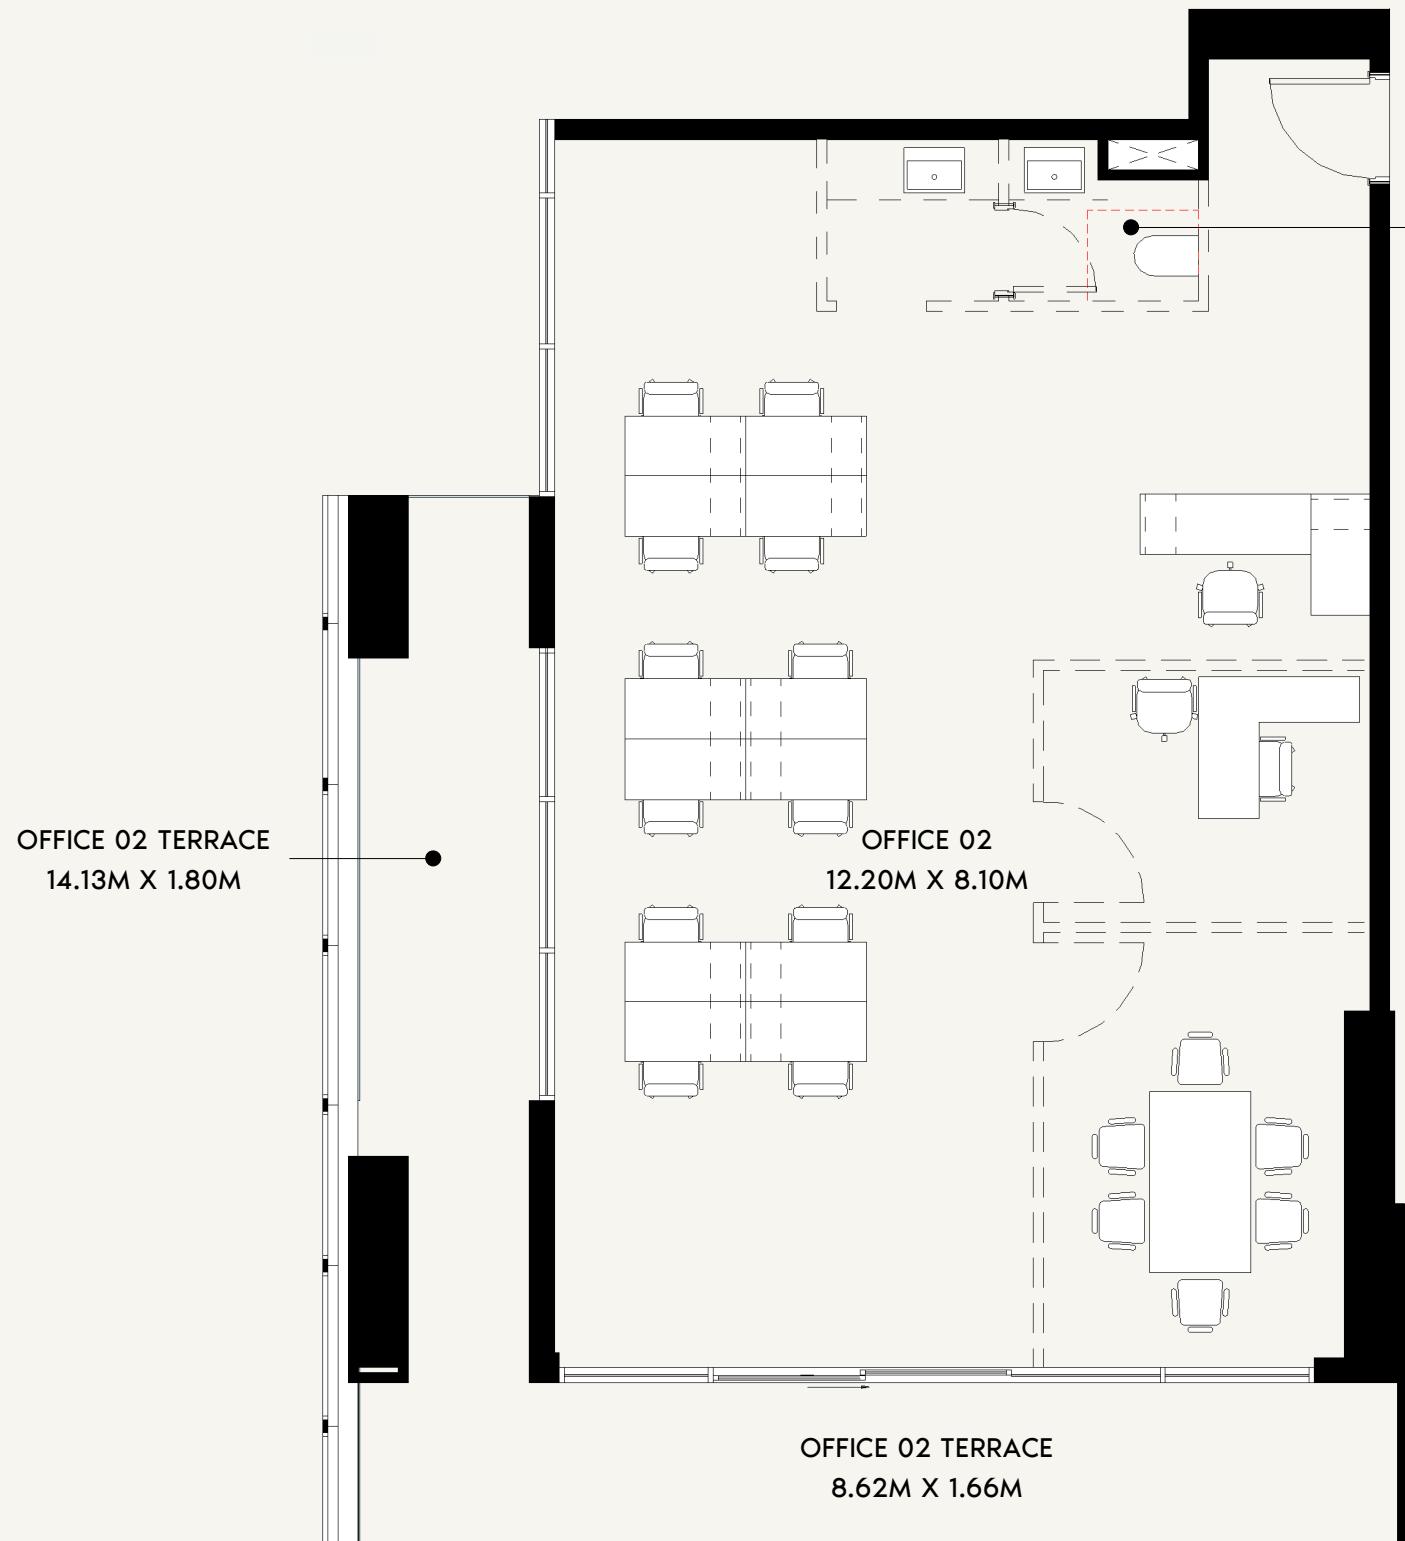

0 0.8 1.5 3.0 7.5

N

SCALE: N.T.S

AZIZI

FLOOR NO:
10TH-11TH FLOOR

INDOOR UNIT AREA:
1,111.92 SQ.FT. (103.3 SQ.M)

DISCLAIMER:
THE COLORED MARKETING FLOOR PLANS PROVIDED BY THE DEVELOPER ARE FOR ILLUSTRATIVE PURPOSES ONLY. ACTUAL DIMENSIONS, LAYOUT, AND FINISHES MAY VARY FROM THOSE DEPICTED IN THE PLANS. FURNITURE, FIXTURES, AND EQUIPMENT SHOWN IN THE PLANS ARE FOR DECORATIVE PURPOSES ONLY AND ARE NOT INCLUDED IN THE PURCHASE OR LEASE OF THE PROPERTY. THE DEVELOPER RESERVES THE RIGHT TO MAKE MODIFICATIONS, REVISIONS, AND CHANGES TO THE FLOOR PLANS, SPECIFICATIONS, AND FEATURES WITHOUT PRIOR NOTICE.



PROJECT NAME / BUILDING:
JADAF / PROJECT 10

UNIT TYPE:
OFFICE (T-03B)


OUTDOOR UNIT AREA:
360.06 SQ.FT. (33.45 SQ.M)

TOTAL UNIT AREA:
1,471.98 SQ.FT. (136.75 SQ.M)




UNIT NO:
1002 & 1102

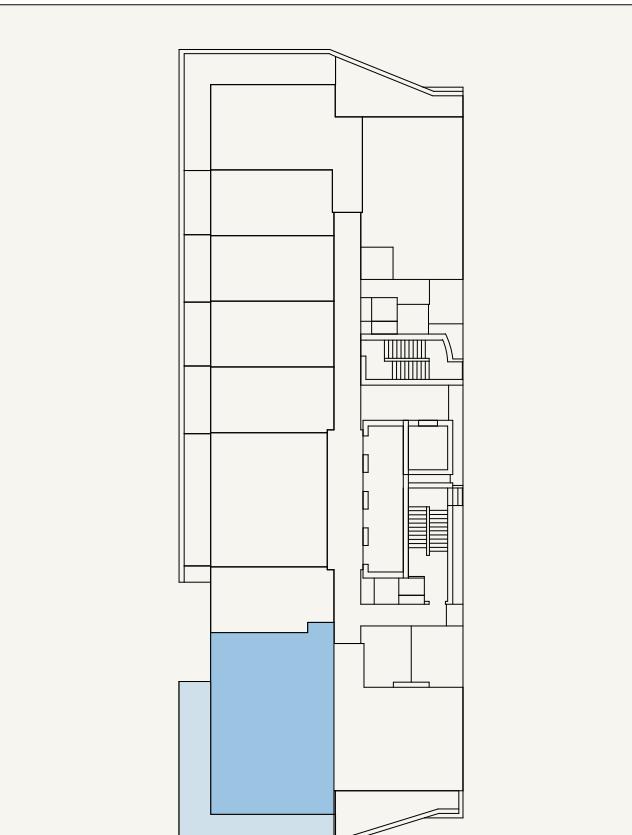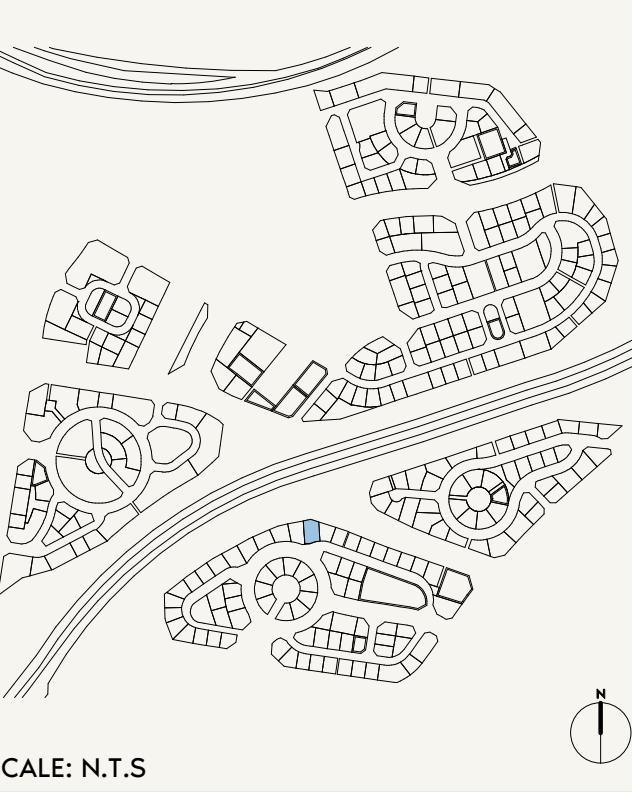

N

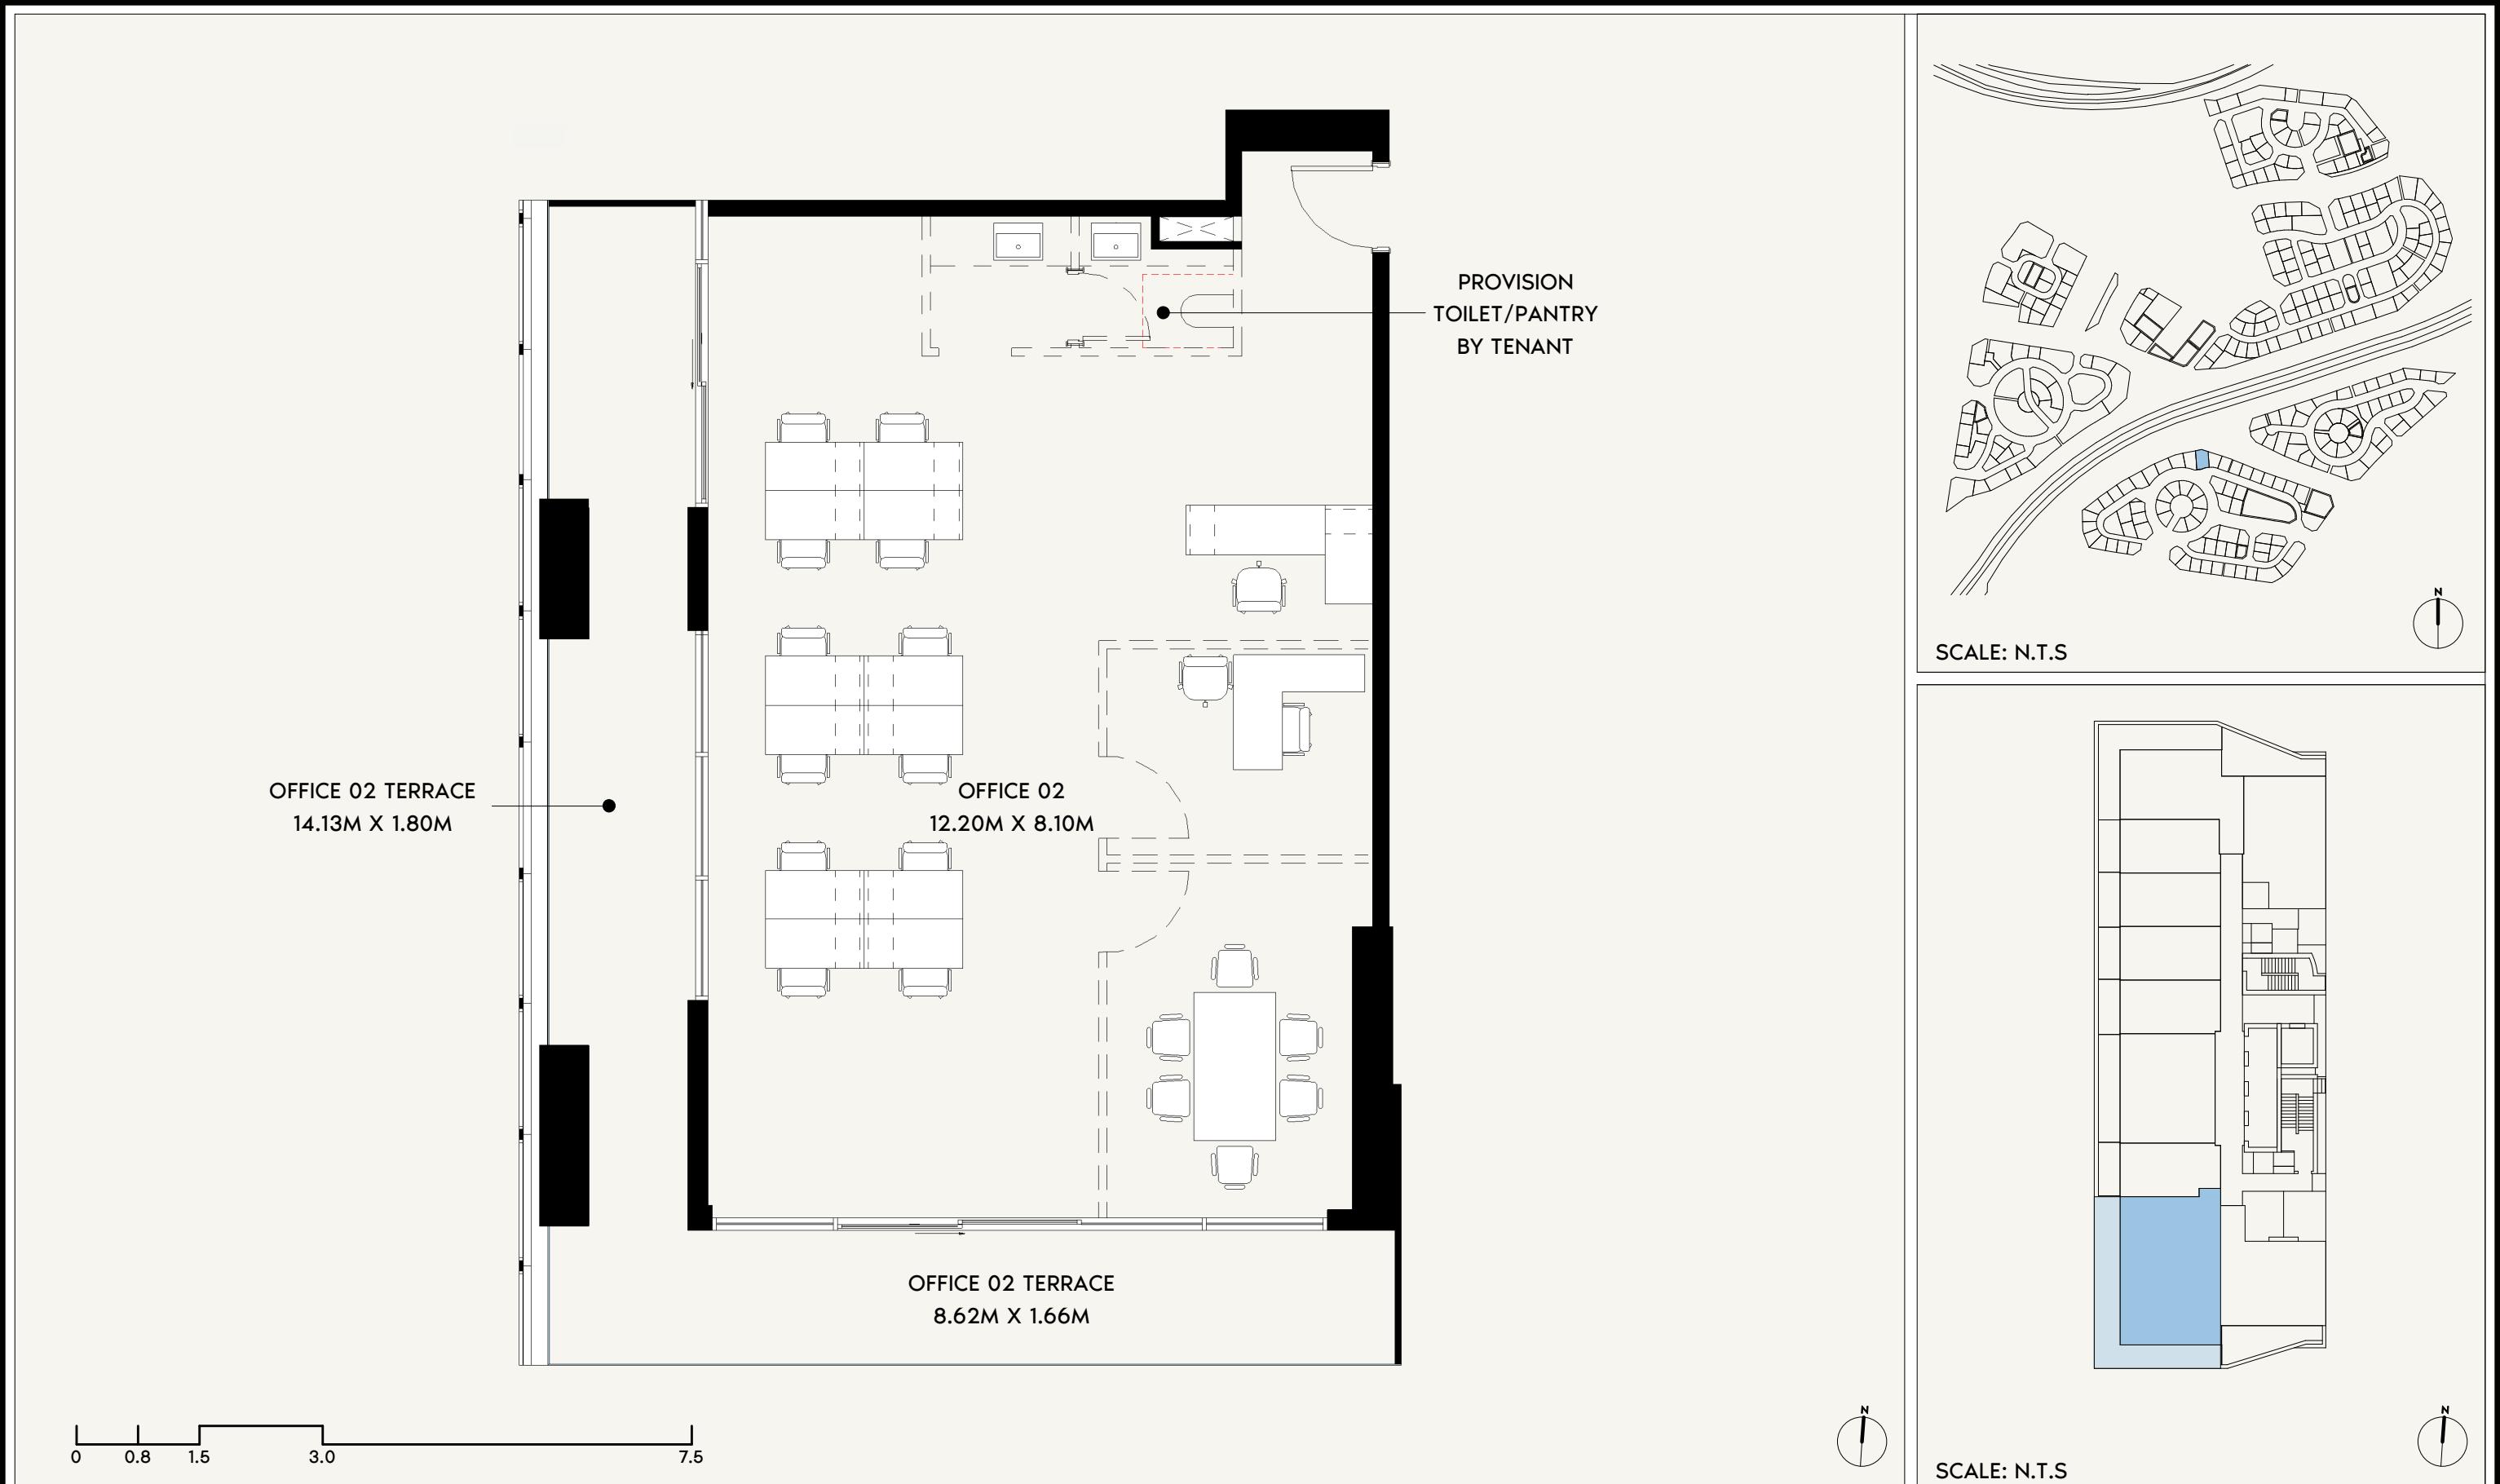

	FLOOR NO: 2ND-4TH, 7TH-9TH, 12ND-14TH FLOOR	INDOOR UNIT AREA: 1,111.92 SQ.FT. (103.3 SQ.M)	DISCLAIMER: <small>THE COLORED MARKETING FLOOR PLANS PROVIDED BY THE DEVELOPER ARE FOR ILLUSTRATIVE PURPOSES ONLY. ACTUAL DIMENSIONS, LAYOUT, AND FINISHES MAY VARY FROM THOSE DEPICTED IN THE PLANS. FURNITURE, FIXTURES, AND EQUIPMENT SHOWN IN THE PLANS ARE FOR DECORATIVE PURPOSES ONLY AND ARE NOT INCLUDED IN THE PURCHASE OR LEASE OF THE PROPERTY. THE DEVELOPER RESERVES THE RIGHT TO MAKE MODIFICATIONS, REVISIONS, AND CHANGES TO THE FLOOR PLANS, SPECIFICATIONS, AND FEATURES WITHOUT PRIOR NOTICE.</small>	PROJECT NAME / BUILDING: JADAF / PROJECT 10
	UNIT TYPE: OFFICE (T-04A)	OUTDOOR UNIT AREA: 433.68 SQ.FT. (40.29 SQ.M)	TOTAL UNIT AREA: 1,545.60 SQ.FT. (143.59 SQ.M)	UNIT NO: 202, 302, 402, 702, 802, 902, 1202, 1302 & 1402

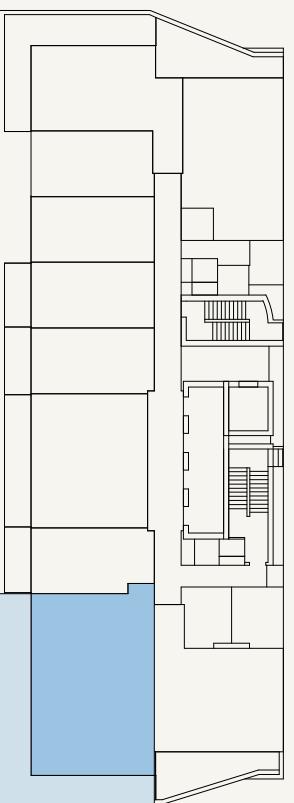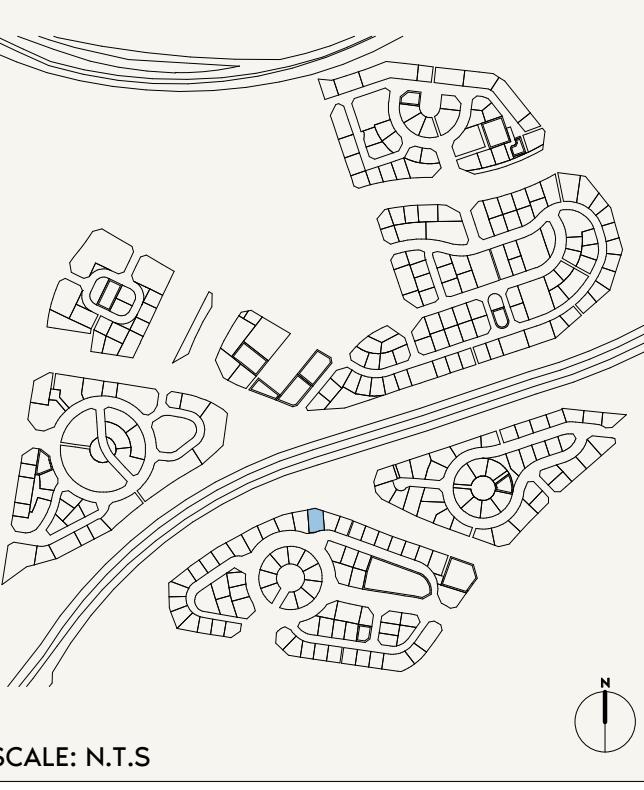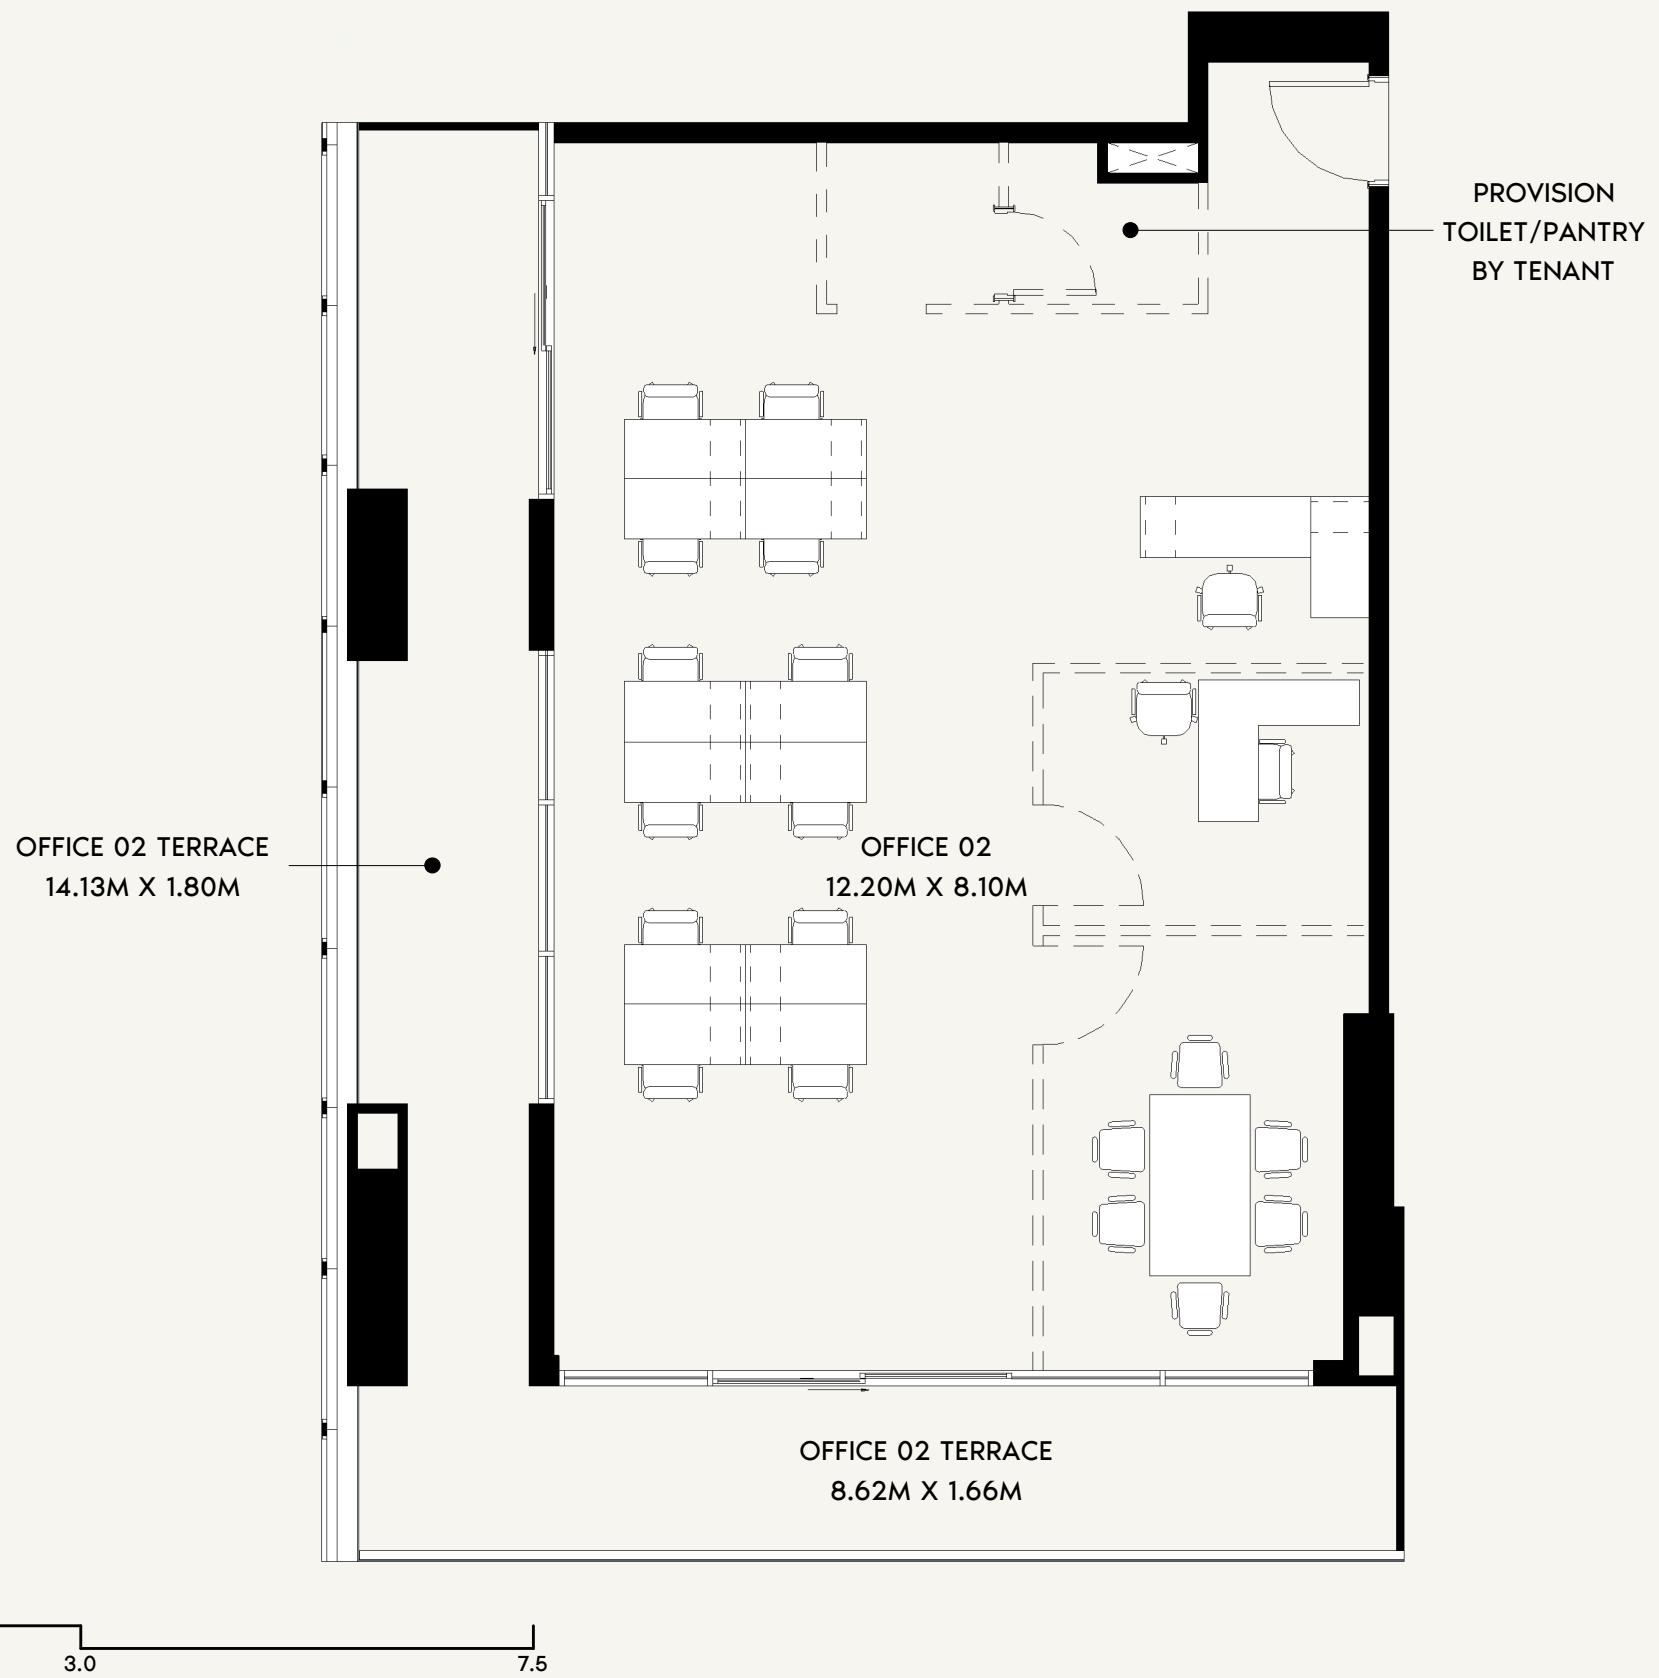

SCALE: N.T.S.

AZIZI

FLOOR NO:
5TH-6TH FLOOR

UNIT TYPE:
OFFICE (T-04A)

INDOOR UNIT AREA:
1,111.92 SQ.FT. (103.3 SQ.M)




OUTDOOR UNIT AREA:
444.88 SQ.FT. (41.33 SQ.M)

DISCLAIMER:
THE COLORED MARKETING FLOOR PLANS PROVIDED BY THE DEVELOPER ARE FOR ILLUSTRATIVE PURPOSES ONLY. ACTUAL DIMENSIONS, LAYOUT, AND FINISHES MAY VARY FROM THOSE DEPICTED IN THE PLANS. FURNITURE, FIXTURES, AND EQUIPMENT SHOWN IN THE PLANS ARE FOR DECORATIVE PURPOSES ONLY AND ARE NOT INCLUDED IN THE PURCHASE OR LEASE OF THE PROPERTY. THE DEVELOPER RESERVES THE RIGHT TO MAKE MODIFICATIONS, REVISIONS, AND CHANGES TO THE FLOOR PLANS, SPECIFICATIONS, AND FEATURES WITHOUT PRIOR NOTICE.

TOTAL UNIT AREA:
1,556.80 SQ.FT. (144.63 SQ.M)

PROJECT NAME / BUILDING:
JADAF / PROJECT 10

UNIT NO:
502 & 602

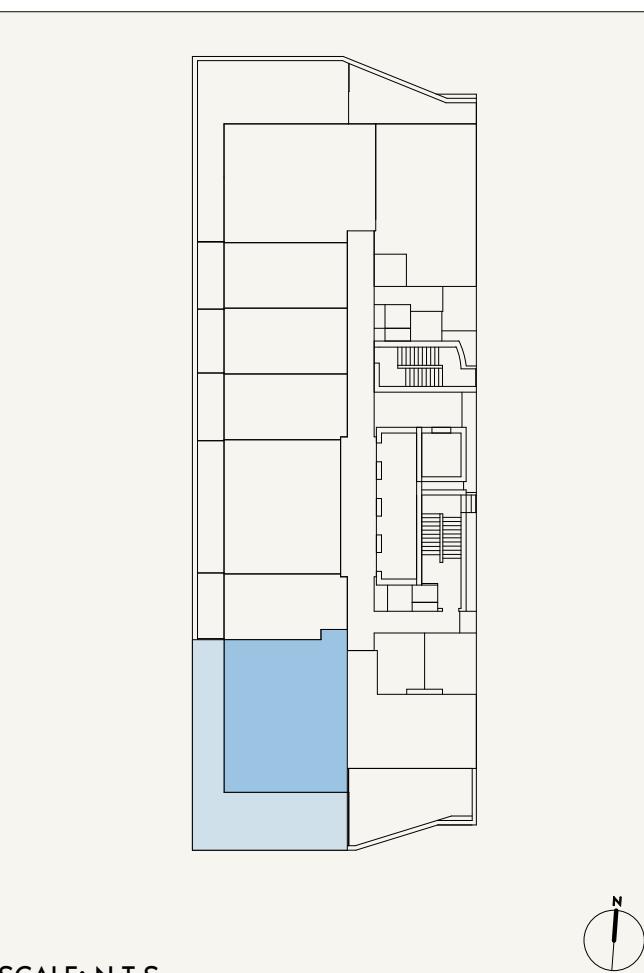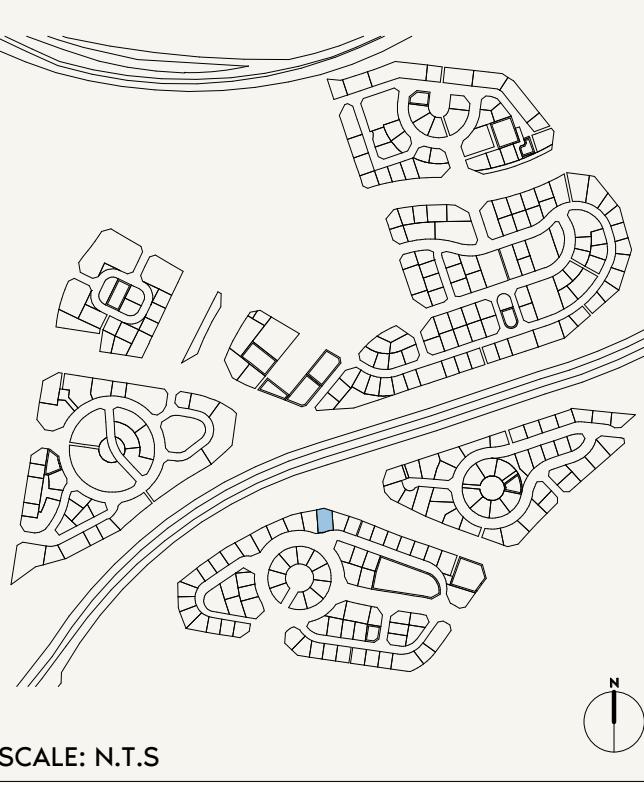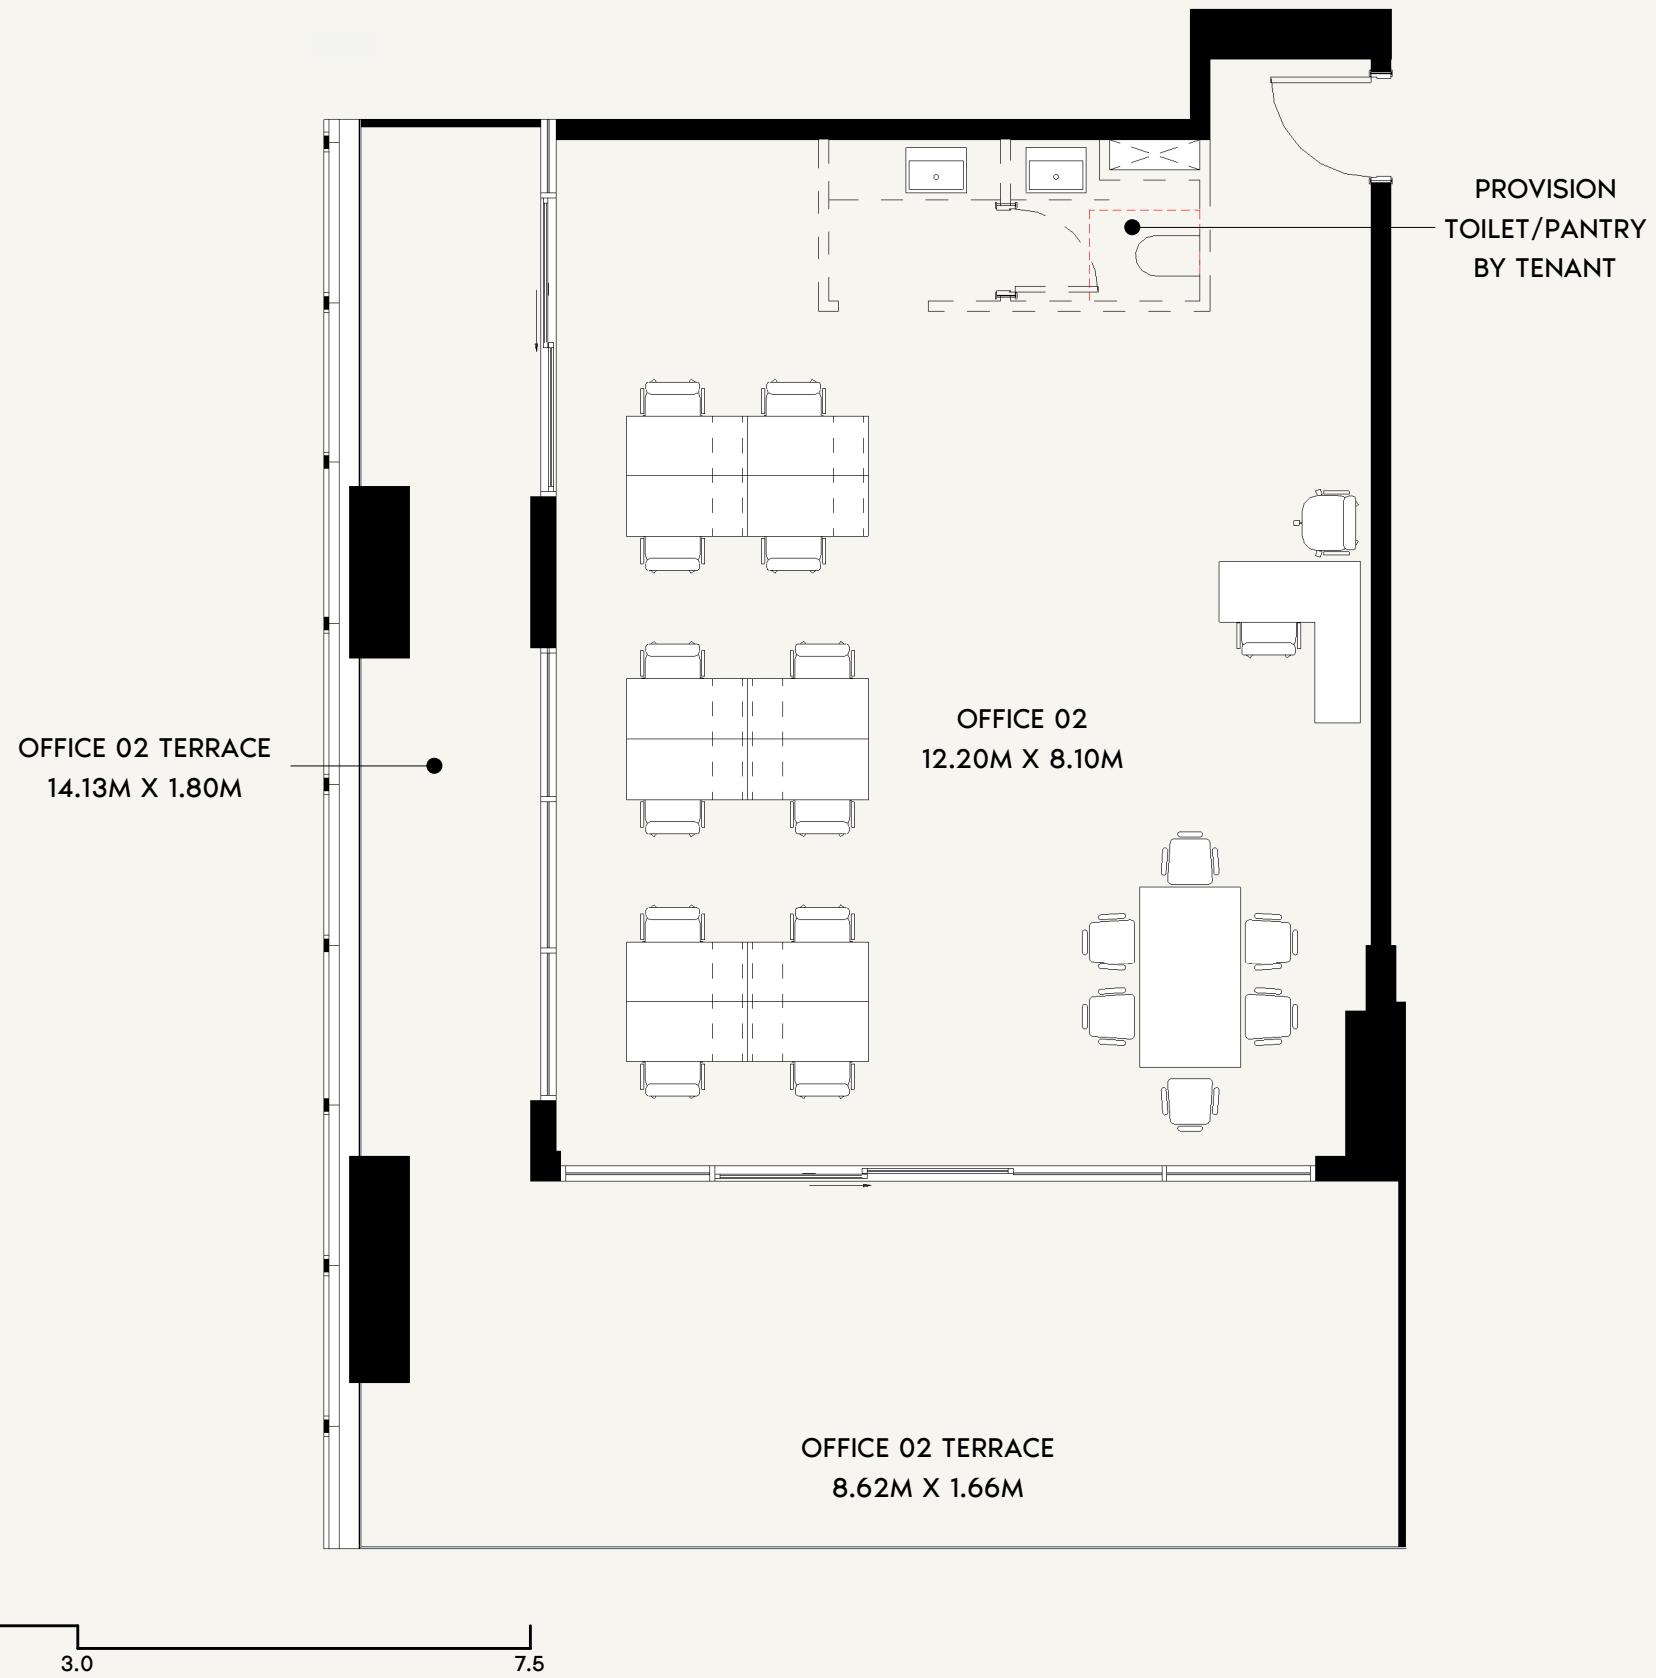

AZIZI

FLOOR NO:
15TH FLOOR

INDOOR UNIT AREA:
937.54 SQ.FT. (87.1 SQ.M)



OUTDOOR UNIT AREA:
616.99 SQ.FT. (57.32 SQ.M)

DISCLAIMER:
THE COLORED MARKETING FLOOR PLANS PROVIDED BY THE DEVELOPER ARE FOR ILLUSTRATIVE PURPOSES ONLY. ACTUAL DIMENSIONS, LAYOUT, AND FINISHES MAY VARY FROM THOSE DEPICTED IN THE PLANS. FURNITURE, FIXTURES, AND EQUIPMENT SHOWN IN THE PLANS ARE FOR DECORATIVE PURPOSES ONLY AND ARE NOT INCLUDED IN THE PURCHASE OR LEASE OF THE PROPERTY. THE DEVELOPER RESERVES THE RIGHT TO MAKE MODIFICATIONS, REVISIONS, AND CHANGES TO THE FLOOR PLANS, SPECIFICATIONS, AND FEATURES WITHOUT PRIOR NOTICE.

TOTAL UNIT AREA:
1,554.54 SQ.FT. (144.42 SQ.M)

PROJECT NAME / BUILDING:
JADAF / PROJECT 10

UNIT NO:
1502

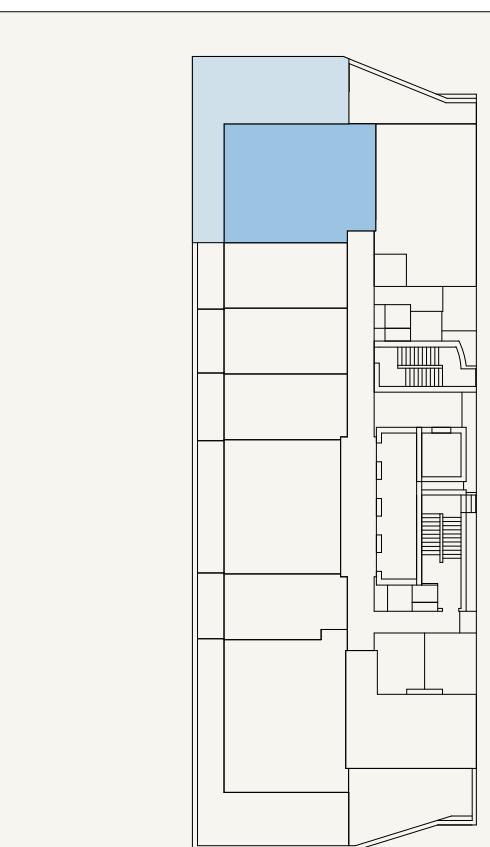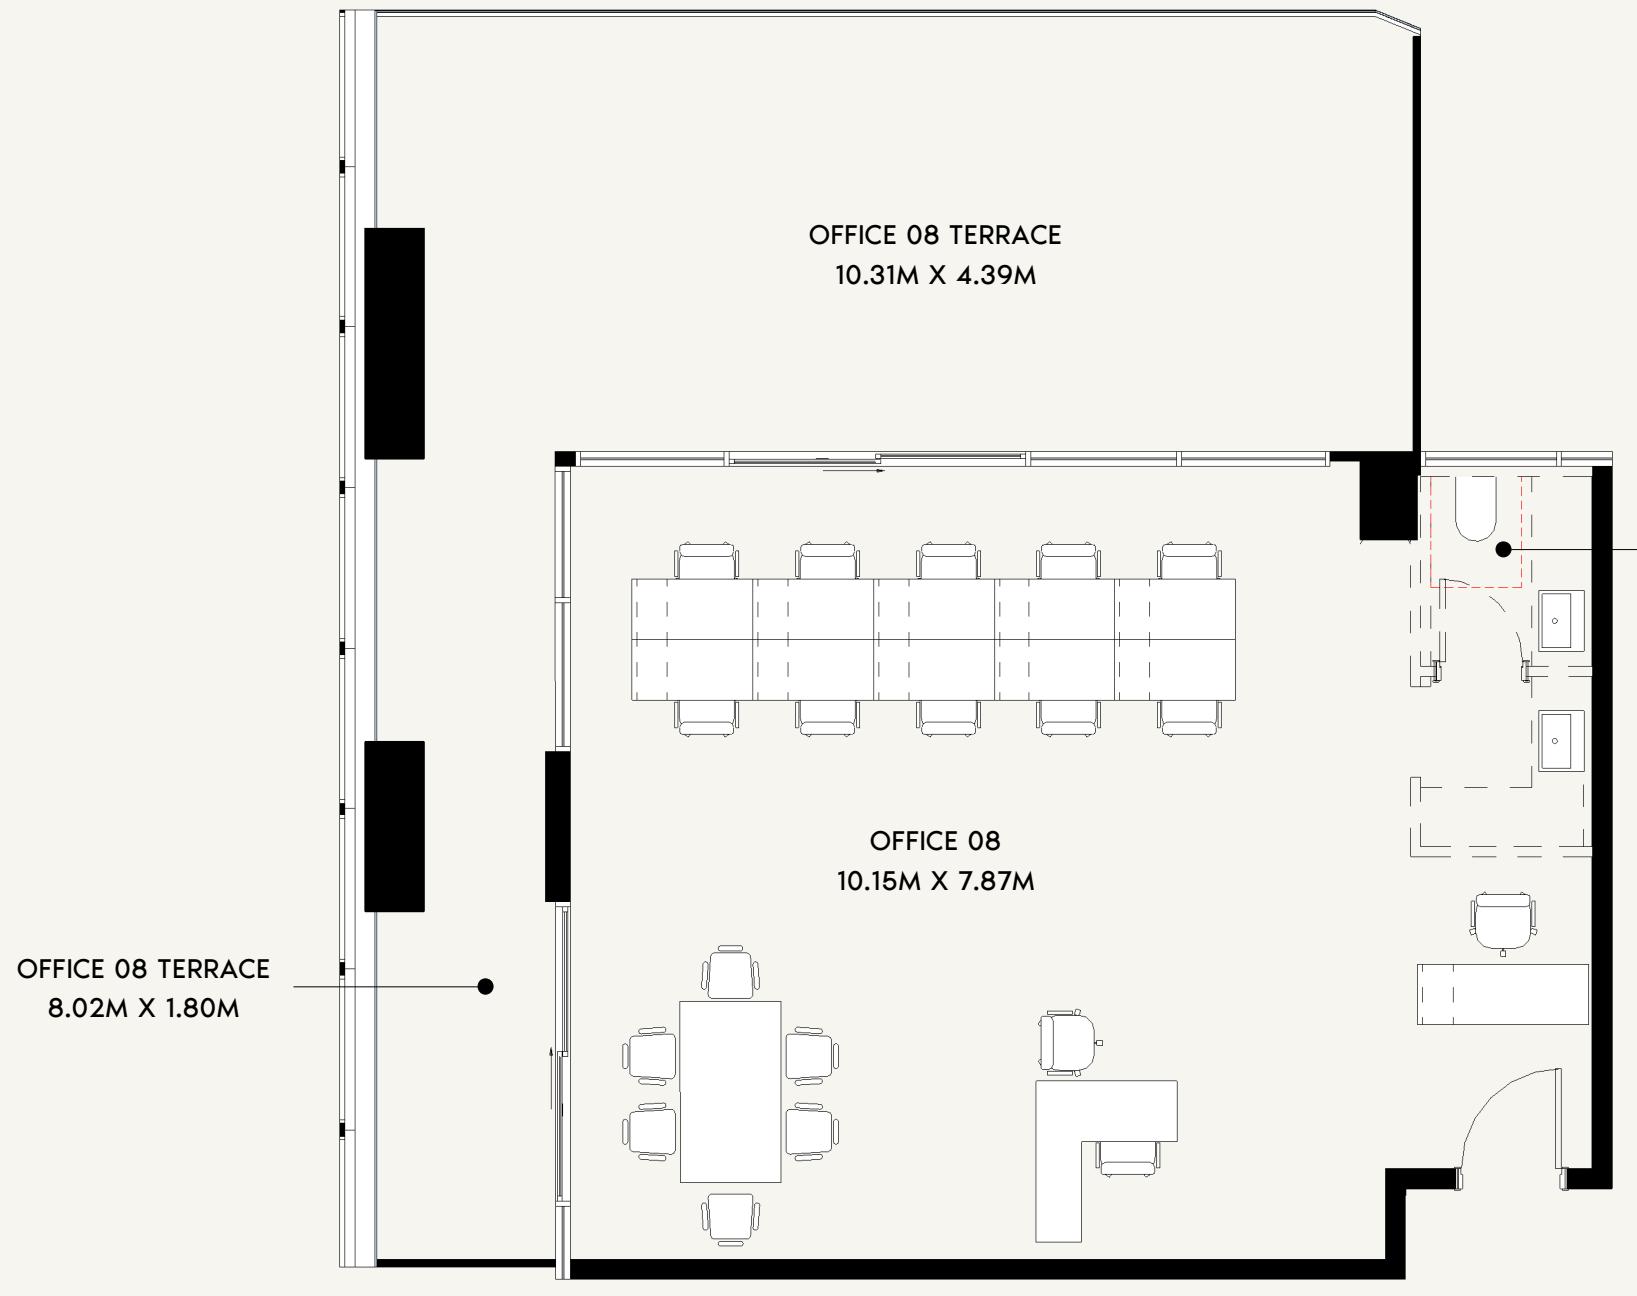

AZIZI

FLOOR NO:
15TH FLOOR

UNIT TYPE:
OFFICE (T-04C)

INDOOR UNIT AREA:
874.68 SQ.FT. (81.26 SQ.M)

OUTDOOR UNIT AREA:
648.21 SQ.FT. (60.22 SQ.M)


DISCLAIMER:
THE COLORED MARKETING FLOOR PLANS PROVIDED BY THE DEVELOPER ARE FOR ILLUSTRATIVE PURPOSES ONLY. ACTUAL DIMENSIONS, LAYOUT, AND FINISHES MAY VARY FROM THOSE DEPICTED IN THE PLANS. FURNITURE, FIXTURES, AND EQUIPMENT SHOWN IN THE PLANS ARE FOR DECORATIVE PURPOSES ONLY AND ARE NOT INCLUDED IN THE PURCHASE OR LEASE OF THE PROPERTY. THE DEVELOPER RESERVES THE RIGHT TO MAKE MODIFICATIONS, REVISIONS, AND CHANGES TO THE FLOOR PLANS, SPECIFICATIONS, AND FEATURES WITHOUT PRIOR NOTICE.

TOTAL UNIT AREA:
1,522.89 SQ.FT. (141.48 SQ.M)

PROJECT NAME / BUILDING:
JADAF / PROJECT 10

UNIT NO:
1508

FLOOR PLATES

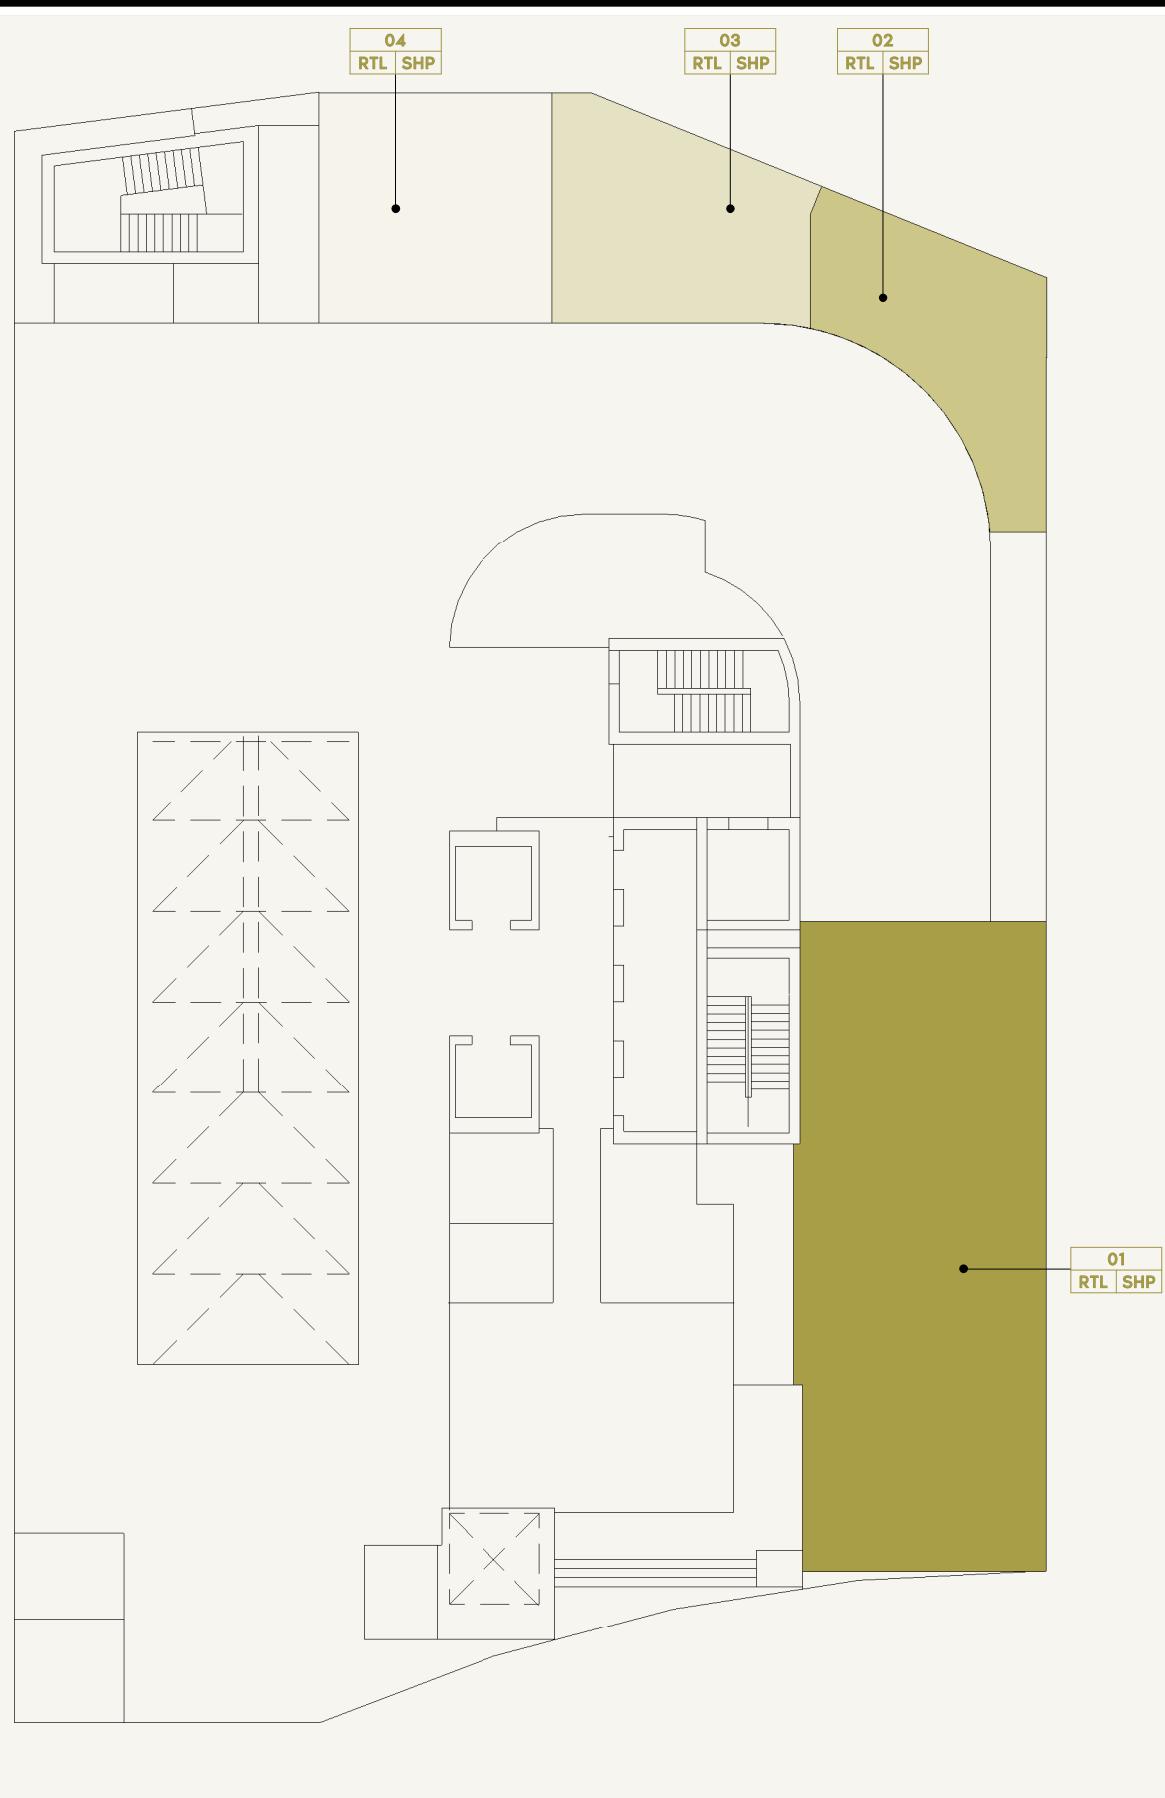

AZIZI

FLOOR NO:

GROUND FLOOR

UNIT TYPE:

RETAILS

DISCLAIMER:


THE COLORED MARKETING FLOOR PLANS PROVIDED BY THE DEVELOPER ARE FOR ILLUSTRATIVE PURPOSES ONLY. ACTUAL DIMENSIONS, LAYOUT, AND FINISHES MAY VARY FROM THOSE DEPICTED IN THE PLANS. FURNITURE, FIXTURES, AND EQUIPMENT SHOWN IN THE PLANS ARE FOR DECORATIVE PURPOSES ONLY AND ARE NOT INCLUDED IN THE PURCHASE OR LEASE OF THE PROPERTY. THE DEVELOPER RESERVES THE RIGHT TO MAKE MODIFICATIONS, REVISIONS, AND CHANGES TO THE FLOOR PLANS, SPECIFICATIONS, AND FEATURES WITHOUT PRIOR NOTICE.

PROJECT NAME / BUILDING:


JADAF / PROJECT 10



SCALE: N.T.S

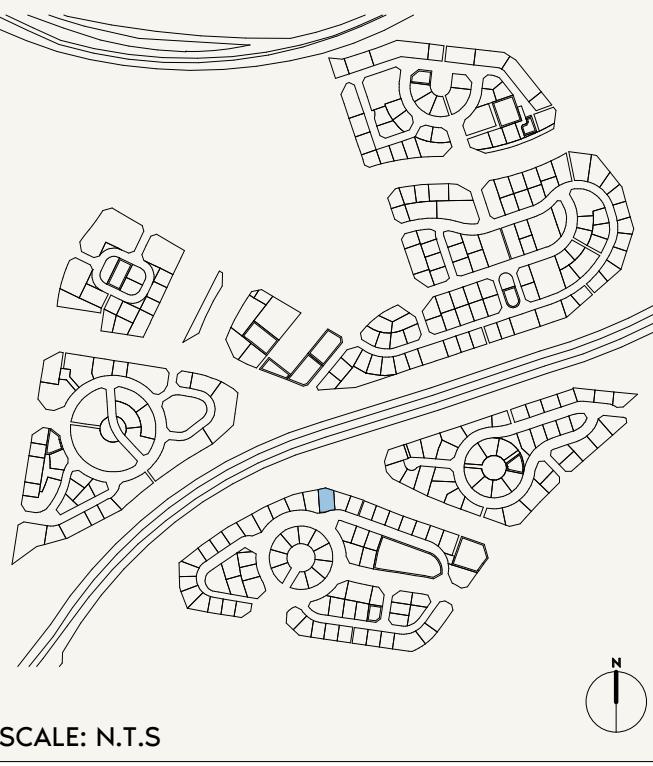

	FLOOR NO: 1ST FLOOR	UNIT TYPE: OFFICES	DISCLAIMER: <small>THE COLORED MARKETING FLOOR PLANS PROVIDED BY THE DEVELOPER ARE FOR ILLUSTRATIVE PURPOSES ONLY. ACTUAL DIMENSIONS, LAYOUT, AND FINISHES MAY VARY FROM THOSE DEPICTED IN THE PLANS. FURNITURE, FIXTURES, AND EQUIPMENT SHOWN IN THE PLANS ARE FOR DECORATIVE PURPOSES ONLY AND ARE NOT INCLUDED IN THE PURCHASE OR LEASE OF THE PROPERTY. THE DEVELOPER RESERVES THE RIGHT TO MAKE MODIFICATIONS, REVISIONS, AND CHANGES TO THE FLOOR PLANS, SPECIFICATIONS, AND FEATURES WITHOUT PRIOR NOTICE.</small>	PROJECT NAME / BUILDING: JADAF / PROJECT 10

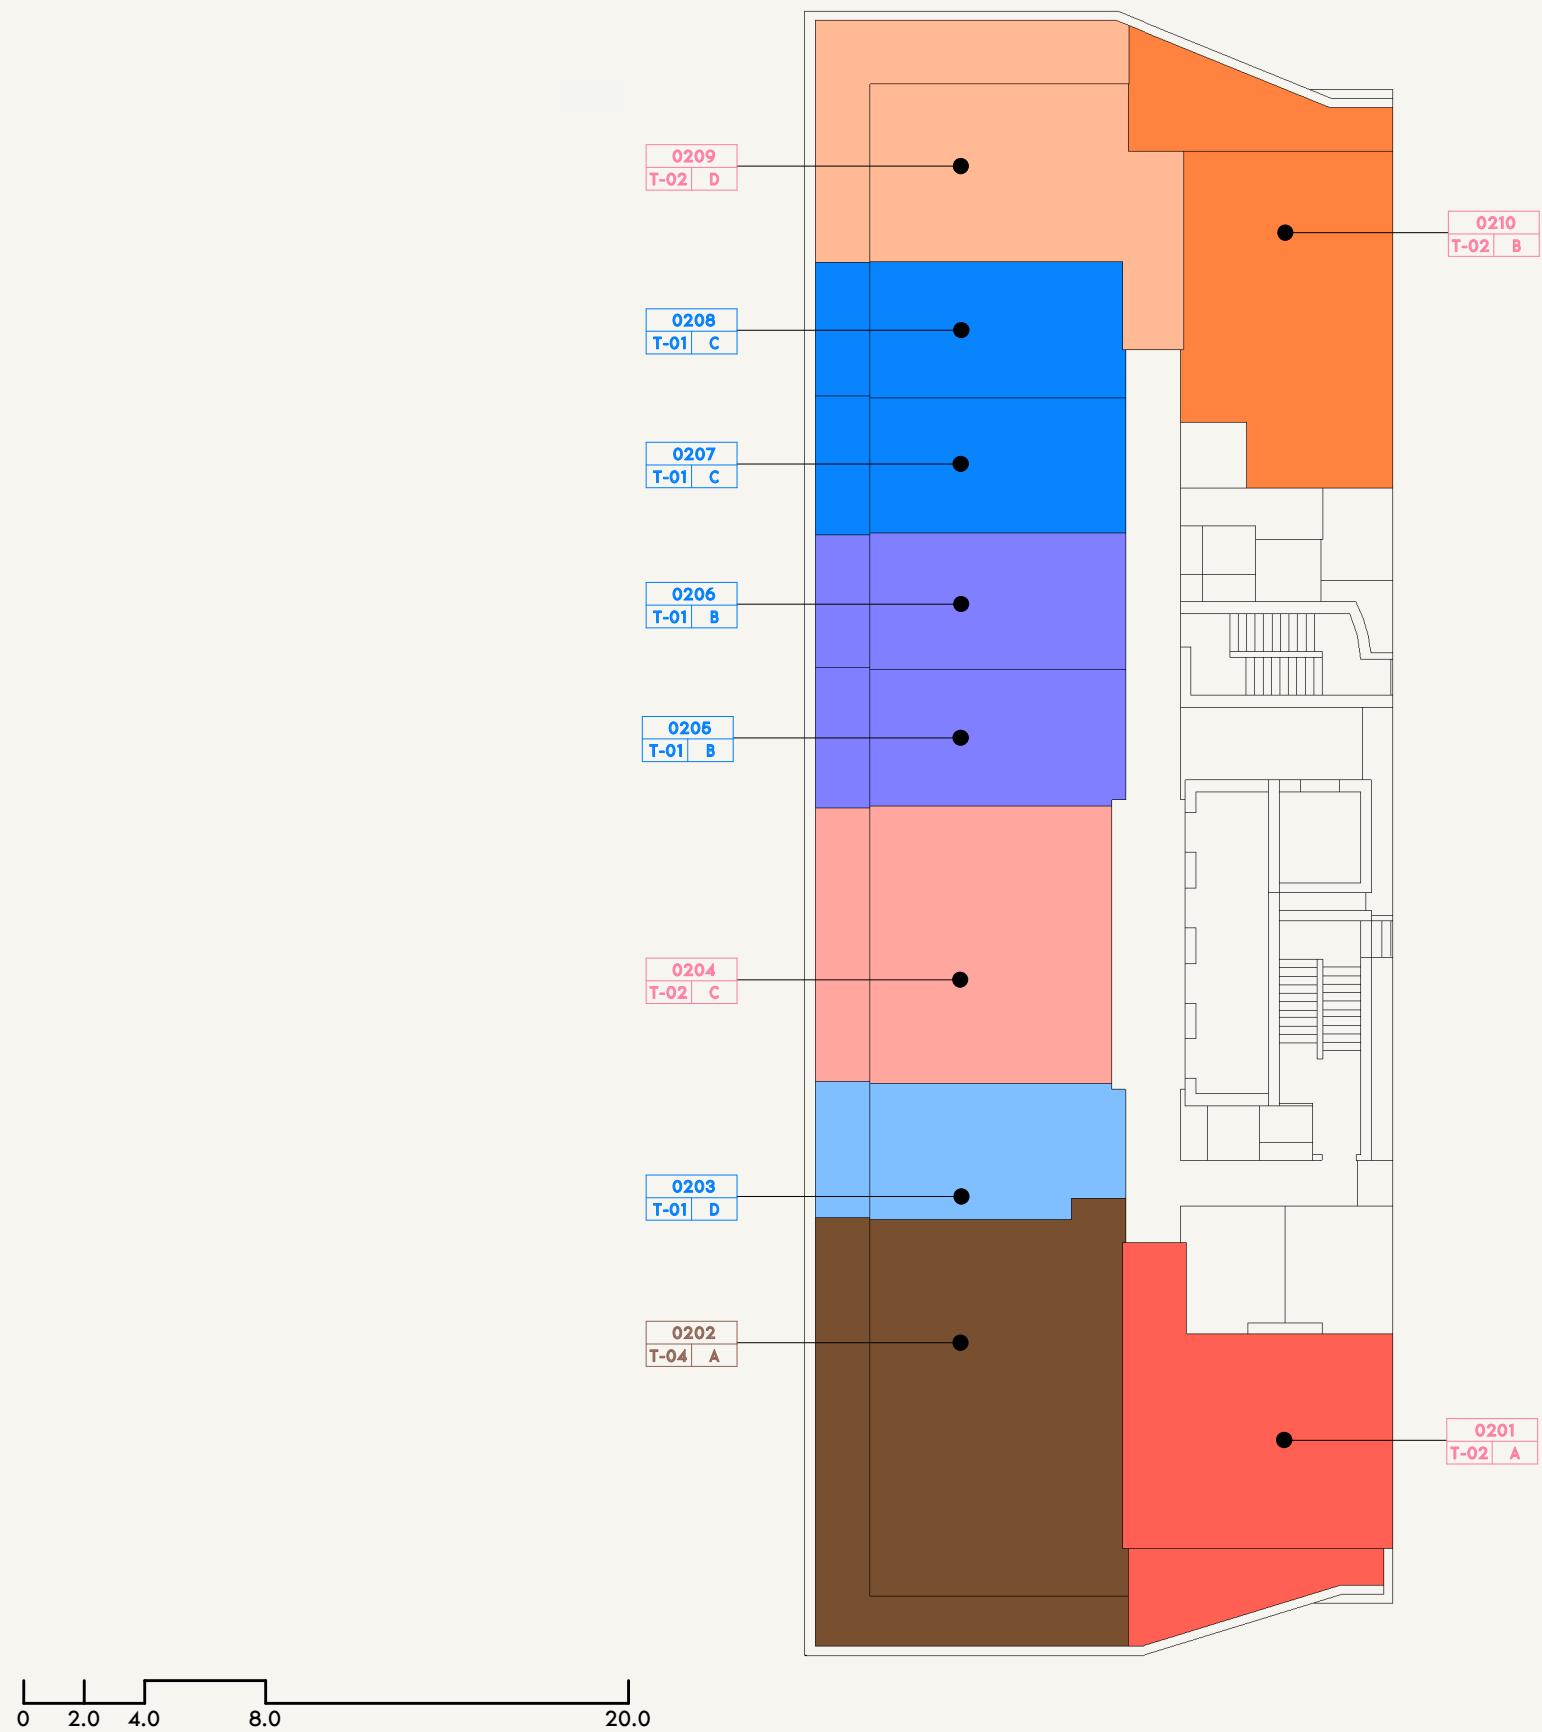

AZIZI


**FLOOR NO:
2ND-4TH, 7TH-9TH,
12ND-14TH FLOOR**



**UNIT TYPE:
OFFICES**

DISCLAIMER:

THE COLORED MARKETING FLOOR PLANS PROVIDED BY THE DEVELOPER ARE FOR ILLUSTRATIVE PURPOSES ONLY. ACTUAL DIMENSIONS, LAYOUT, AND FINISHES MAY VARY FROM THOSE DEPICTED IN THE PLANS. FURNITURE, FIXTURES, AND EQUIPMENT SHOWN IN THE PLANS ARE FOR DECORATIVE PURPOSES ONLY AND ARE NOT INCLUDED IN THE PURCHASE OR LEASE OF THE PROPERTY. THE DEVELOPER RESERVES THE RIGHT TO MAKE MODIFICATIONS, REVISIONS, AND CHANGES TO THE FLOOR PLANS, SPECIFICATIONS, AND FEATURES WITHOUT PRIOR NOTICE.

**PROJECT NAME / BUILDING:
JADAF / PROJECT 10**

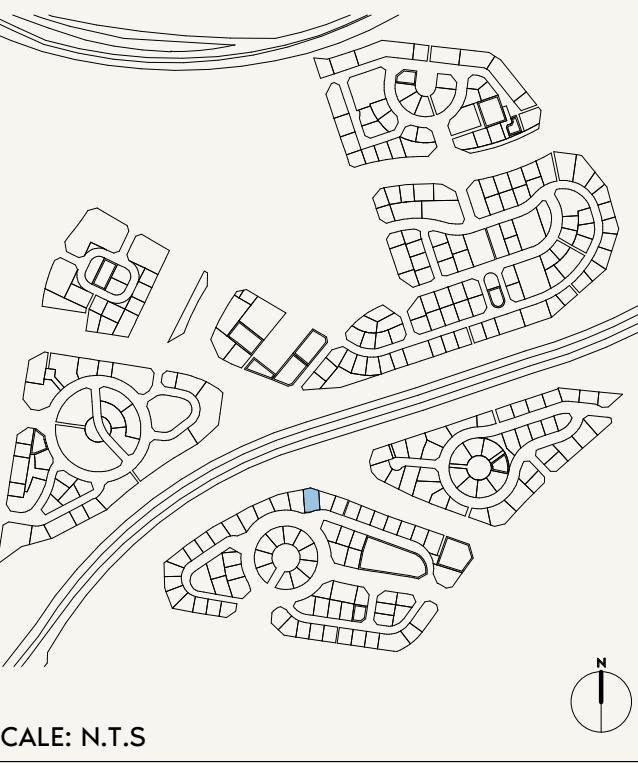

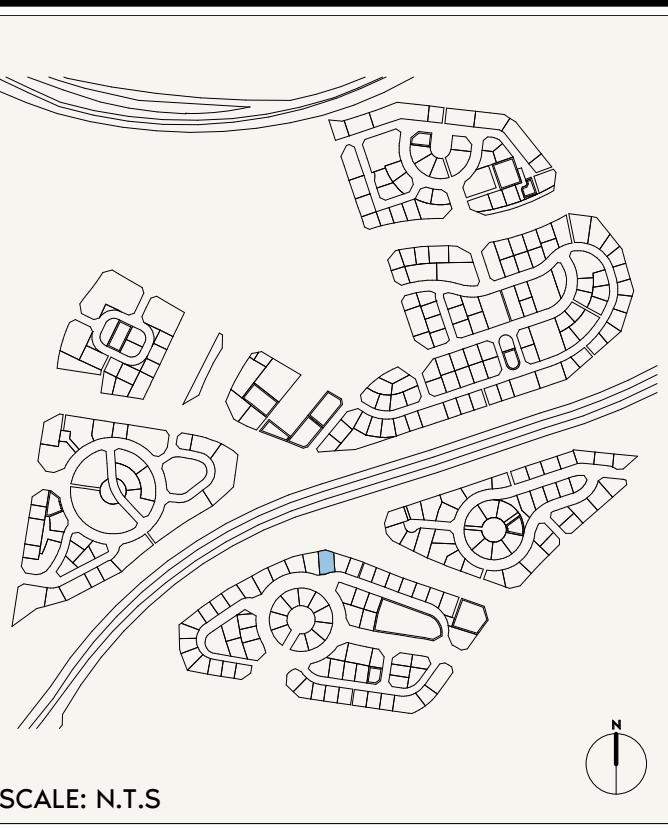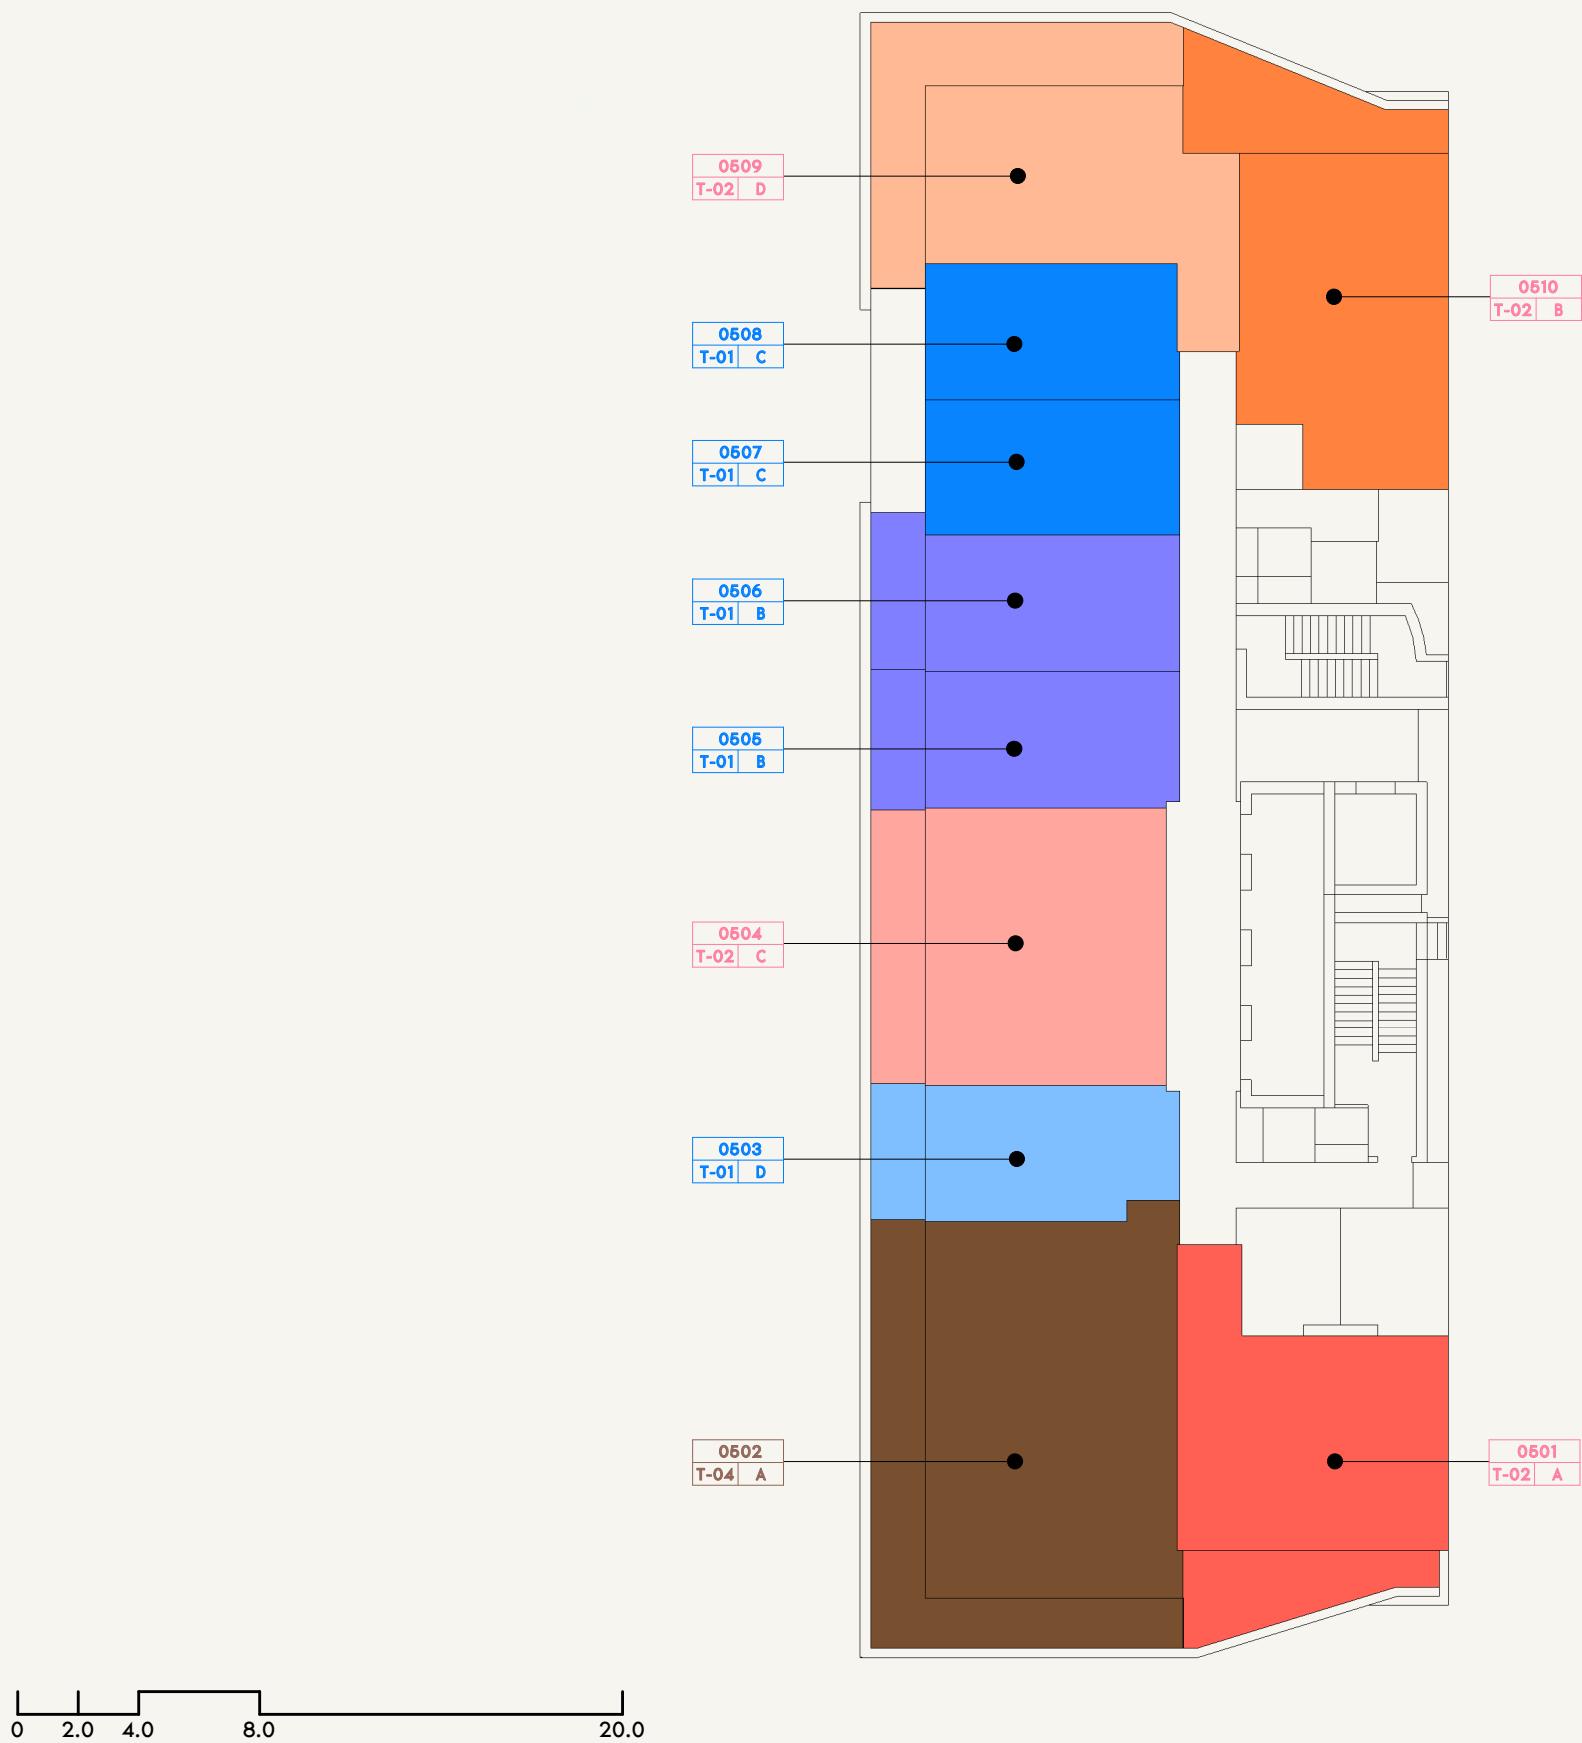


AZIZI

FLOOR NO:
5TH-6TH FLOOR



UNIT TYPE:
OFFICES

DISCLAIMER:
THE COLORED MARKETING FLOOR PLANS PROVIDED BY THE DEVELOPER ARE FOR ILLUSTRATIVE PURPOSES ONLY. ACTUAL DIMENSIONS, LAYOUT, AND FINISHES MAY VARY FROM THOSE DEPICTED IN THE PLANS. FURNITURE, FIXTURES, AND EQUIPMENT SHOWN IN THE PLANS ARE FOR DECORATIVE PURPOSES ONLY AND ARE NOT INCLUDED IN THE PURCHASE OR LEASE OF THE PROPERTY. THE DEVELOPER RESERVES THE RIGHT TO MAKE MODIFICATIONS, REVISIONS, AND CHANGES TO THE FLOOR PLANS, SPECIFICATIONS, AND FEATURES WITHOUT PRIOR NOTICE.

PROJECT NAME / BUILDING:
JADAF / PROJECT 10

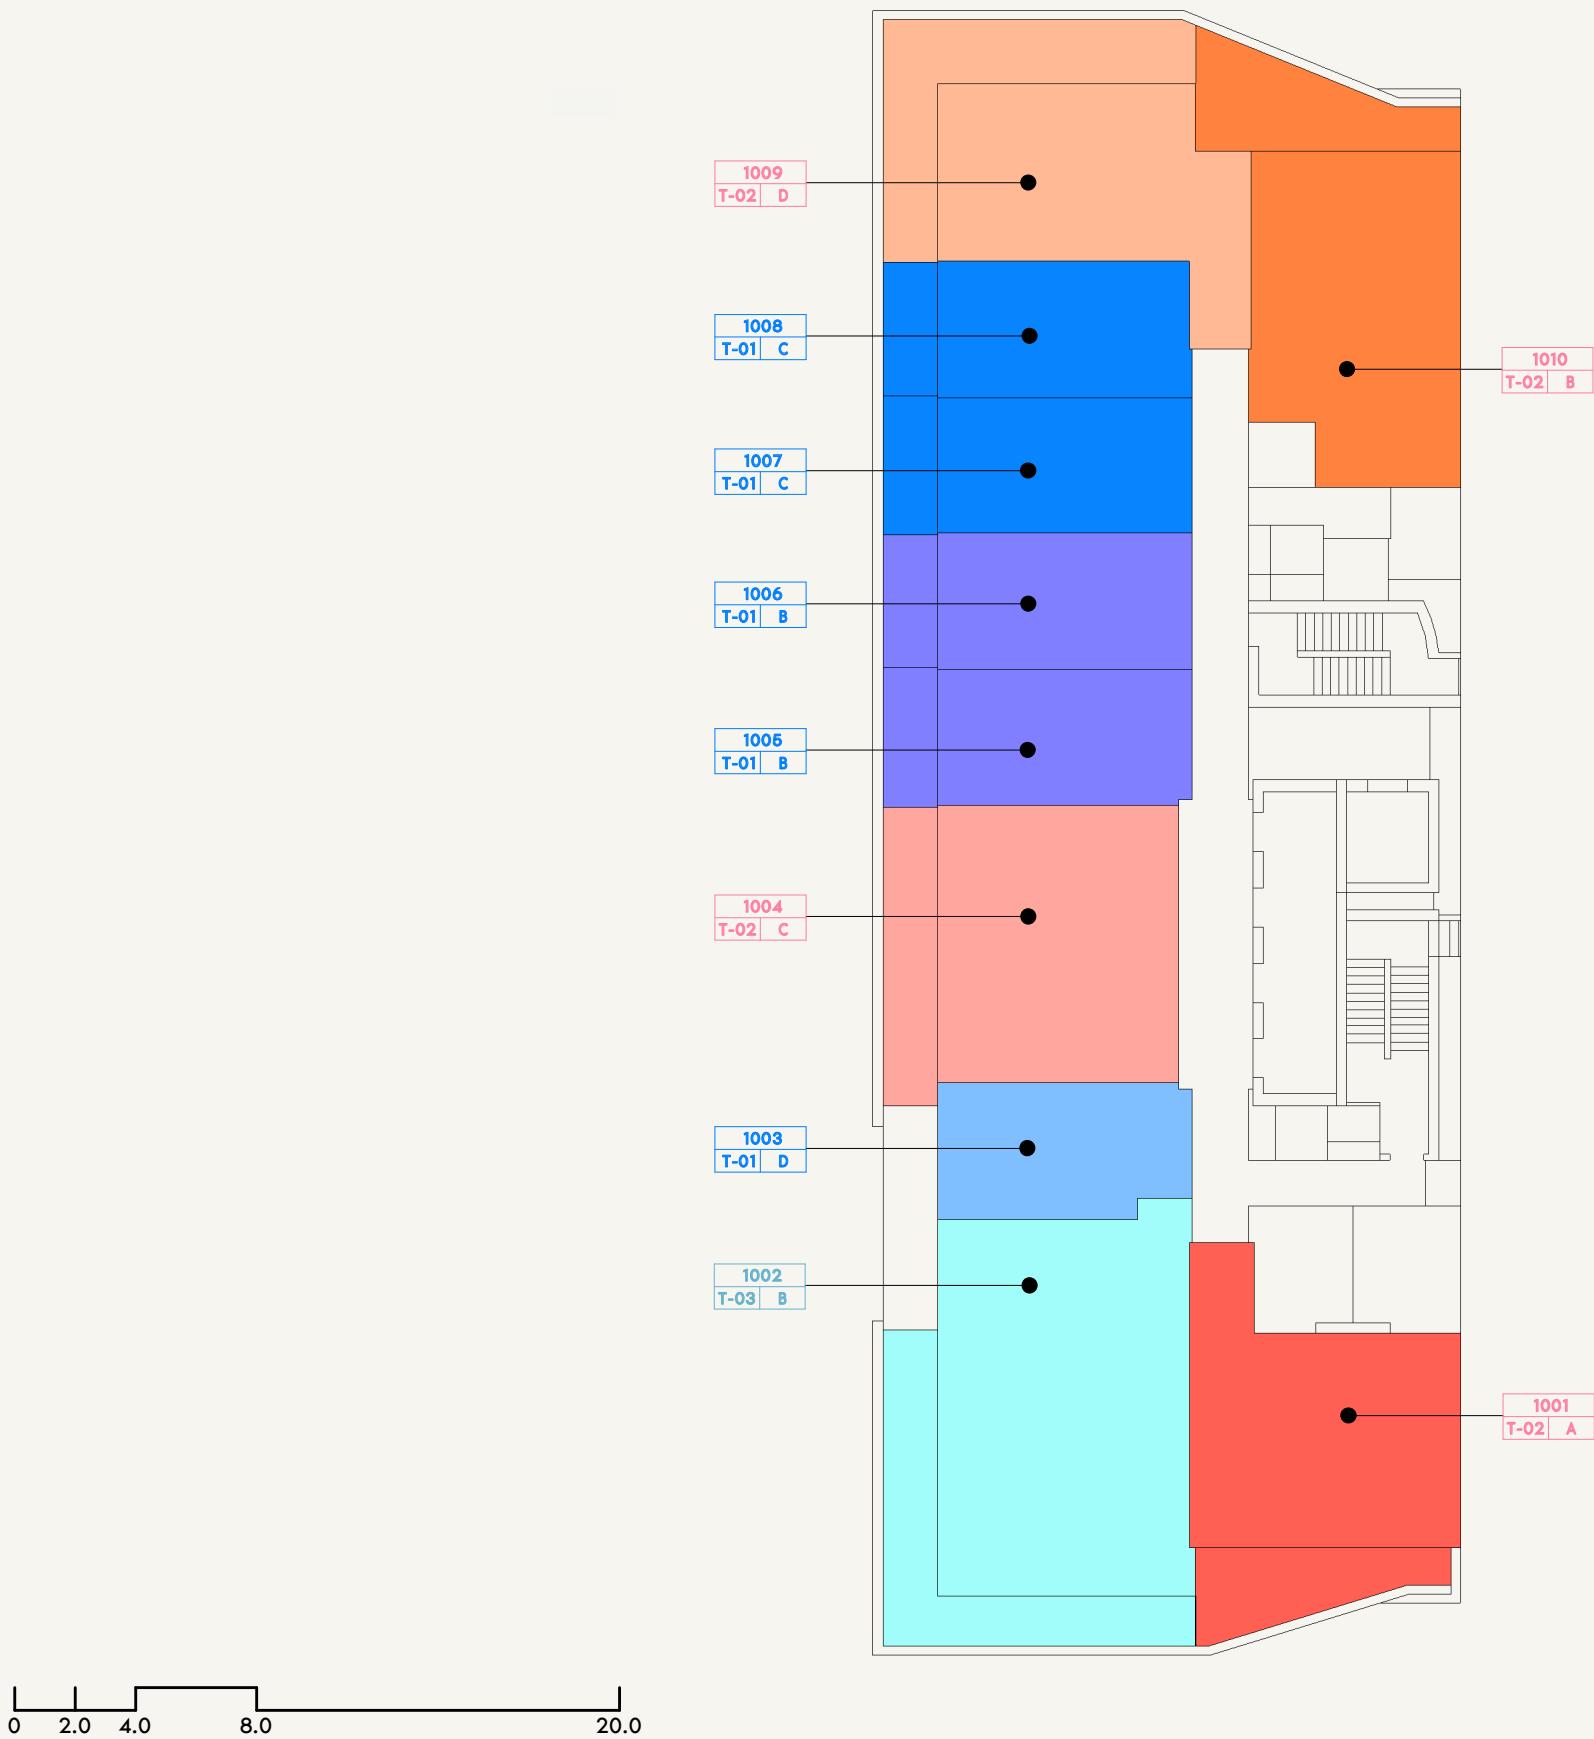

PROJECT NAME / BUILDING:	DISCLAIMER:	UNIT TYPE:	FLOOR NO:	AZIZI
JADAF / PROJECT 10	<p>DISCLAIMER:</p> <p>THE COLORED MARKETING FLOOR PLANS PROVIDED BY THE DEVELOPER ARE FOR ILLUSTRATIVE PURPOSES ONLY. ACTUAL DIMENSIONS, LAYOUT, AND FINISHES MAY VARY FROM THOSE DEPICTED IN THE PLANS. FURNITURE, FIXTURES, AND EQUIPMENT SHOWN IN THE PLANS ARE FOR DECORATIVE PURPOSES ONLY AND ARE NOT INCLUDED IN THE PURCHASE OR LEASE OF THE PROPERTY. THE DEVELOPER RESERVES THE RIGHT TO MAKE MODIFICATIONS, REVISIONS, AND CHANGES TO THE FLOOR PLANS, SPECIFICATIONS, AND FEATURES WITHOUT PRIOR NOTICE.</p>	OFFICES	10TH-11TH FLOOR	AZIZI

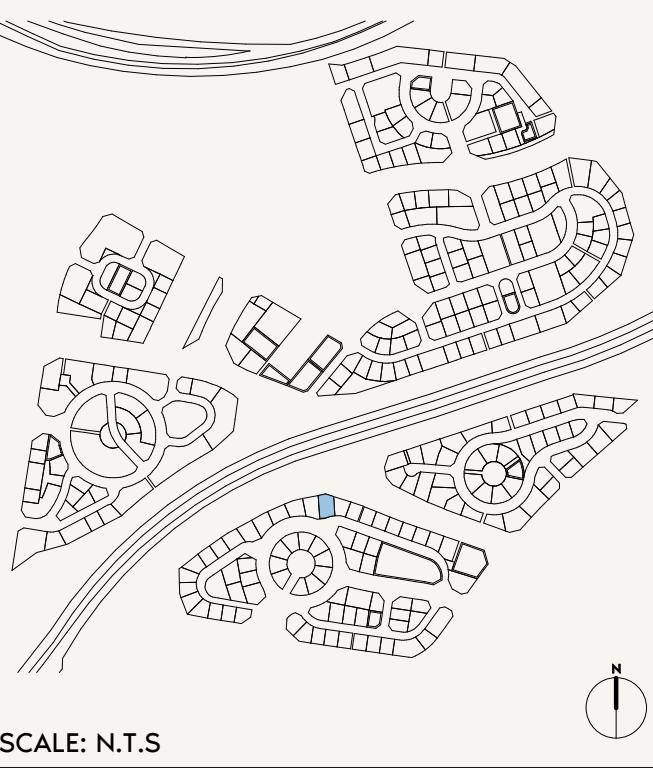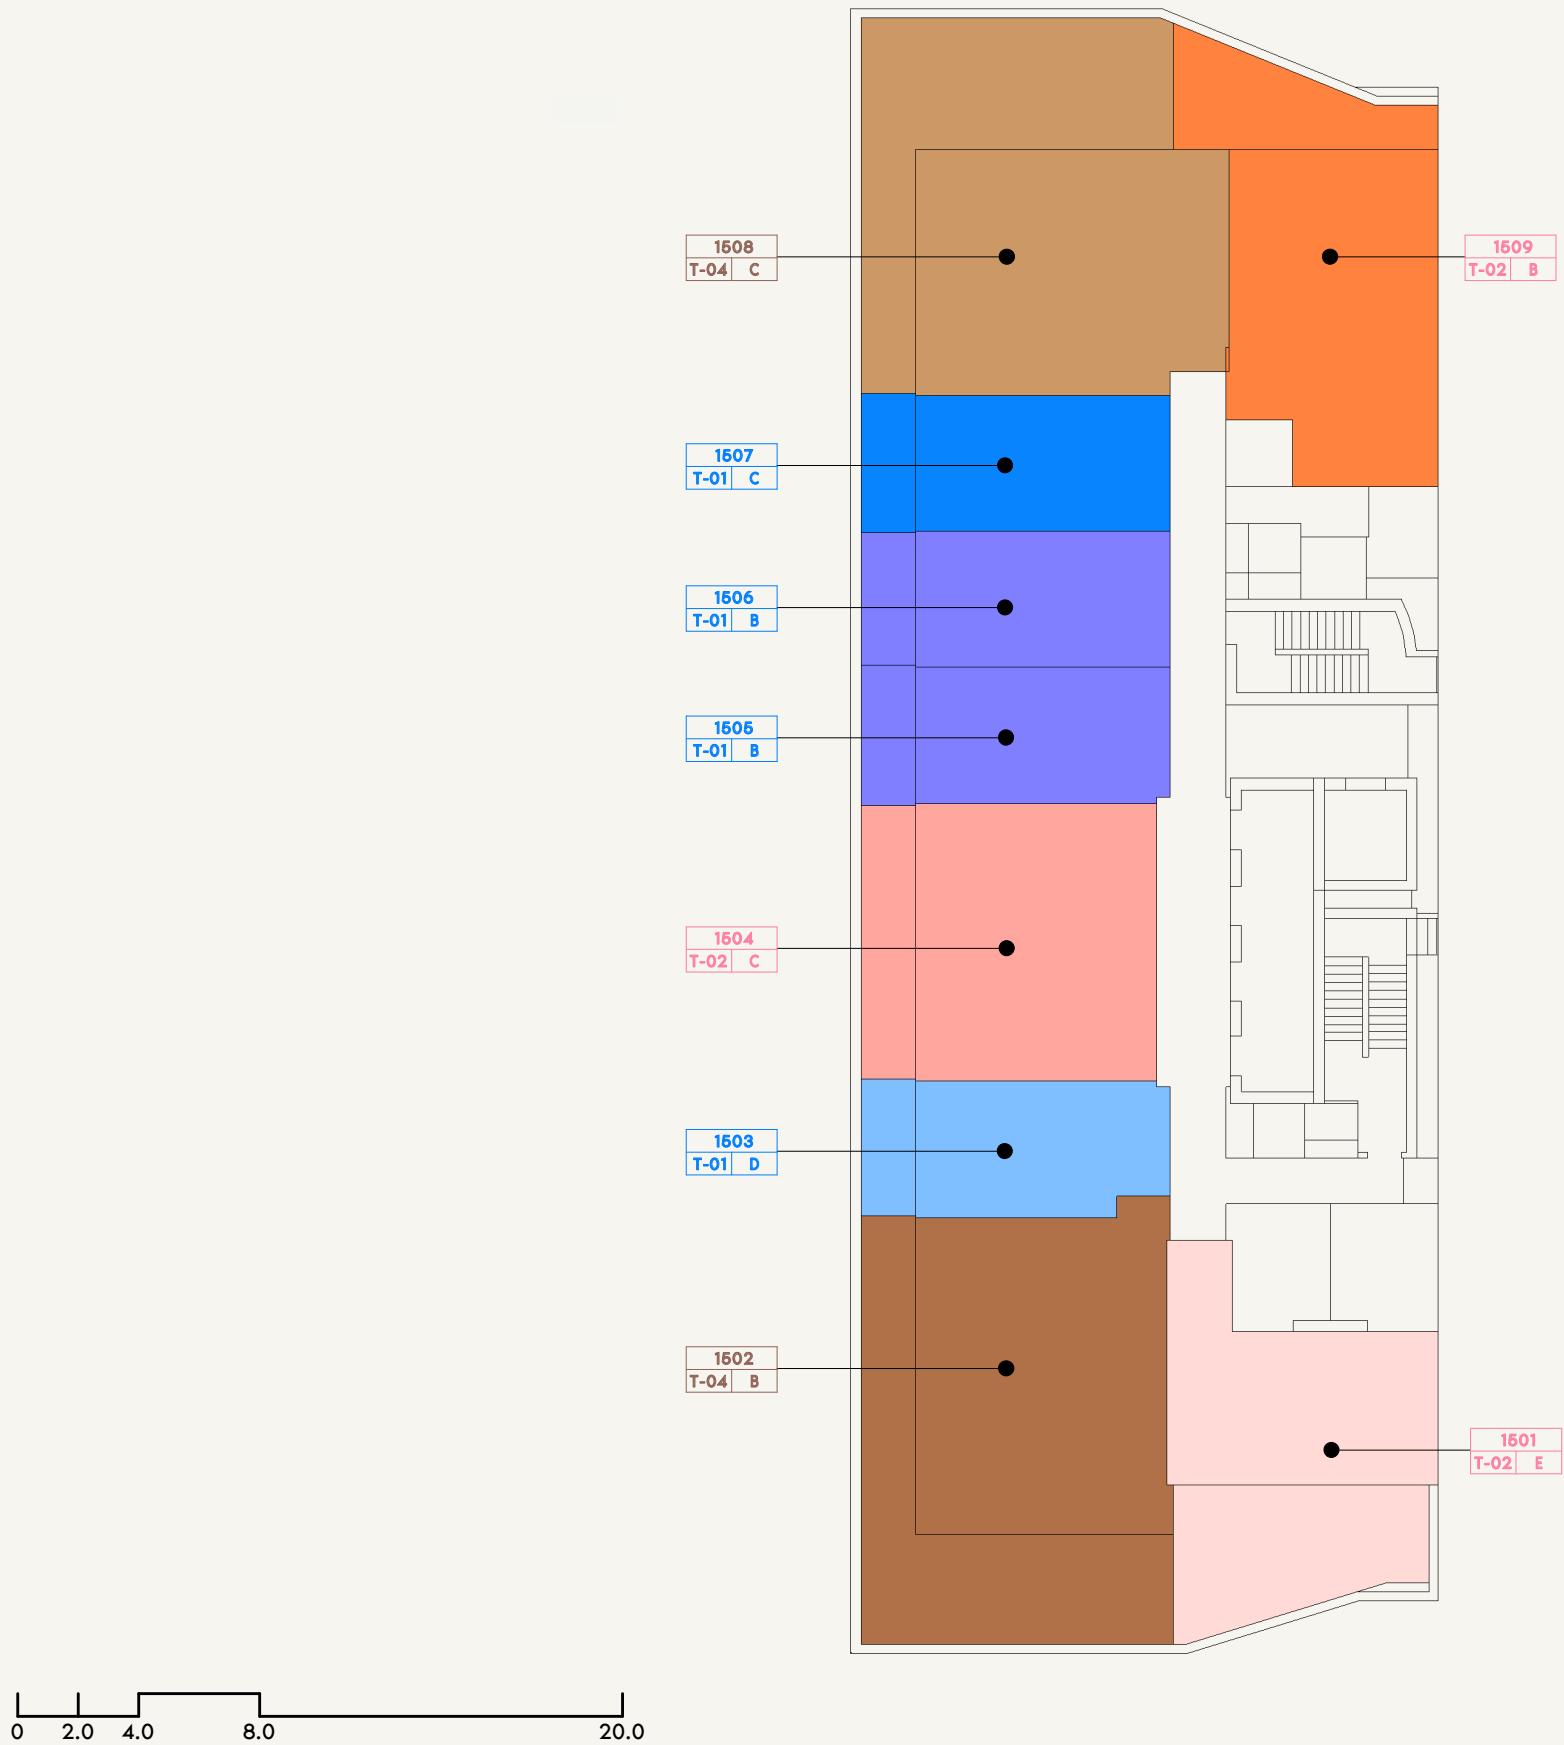

SCALE: N.T.S

AZIZI

FLOOR NO:
15TH FLOOR

UNIT TYPE:
OFFICES

DISCLAIMER:

THE COLORED MARKETING FLOOR PLANS PROVIDED BY THE DEVELOPER ARE FOR ILLUSTRATIVE PURPOSES ONLY. ACTUAL DIMENSIONS, LAYOUT, AND FINISHES MAY VARY FROM THOSE DEPICTED IN THE PLANS. FURNITURE, FIXTURES, AND EQUIPMENT SHOWN IN THE PLANS ARE FOR DECORATIVE PURPOSES ONLY AND ARE NOT INCLUDED IN THE PURCHASE OR LEASE OF THE PROPERTY. THE DEVELOPER RESERVES THE RIGHT TO MAKE MODIFICATIONS, REVISIONS, AND CHANGES TO THE FLOOR PLANS, SPECIFICATIONS, AND FEATURES WITHOUT PRIOR NOTICE.


PROJECT NAME / BUILDING:
JADAF / PROJECT 10




RETAIL 01 (SHOP)
21.11M X 7.82M

PROVISION
TOILET/PANTRY
BY TENANT

0 1.0 2.0 4.0 10.0

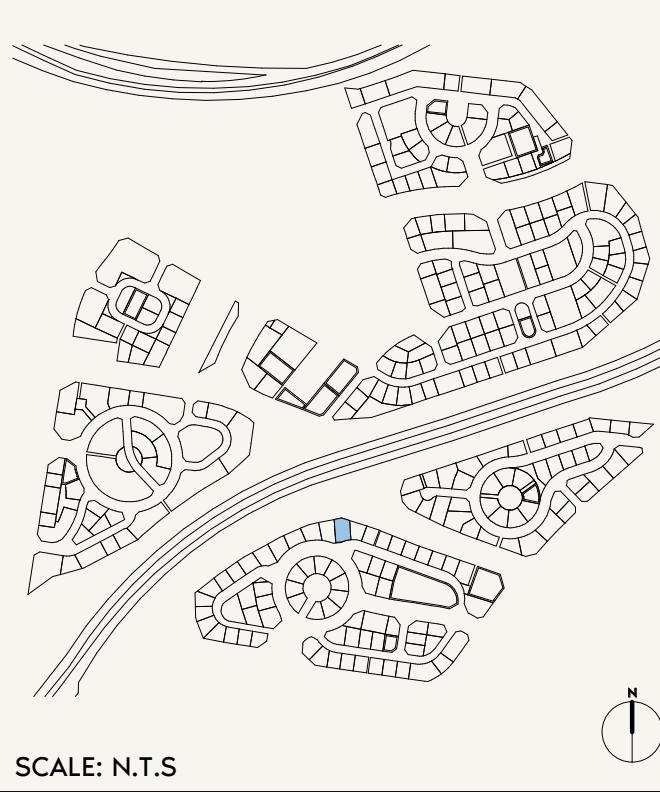

SCALE: N.T.S

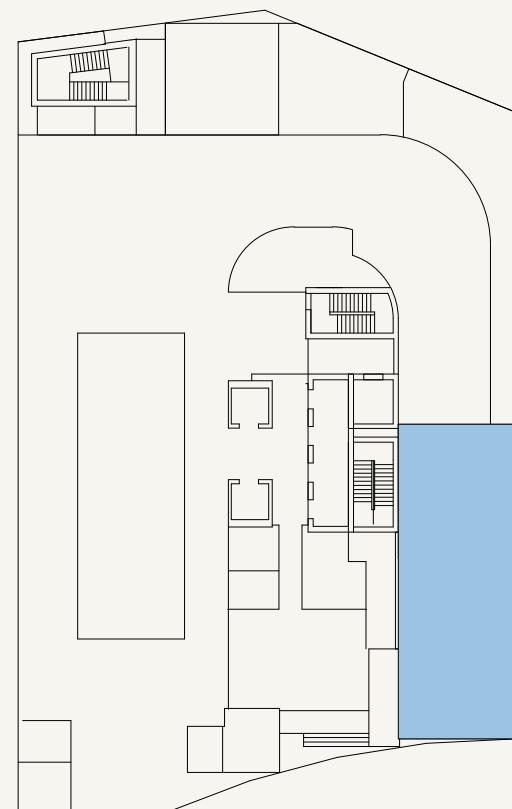

SCALE: N.T.S

AZIZI

FLOOR NO:
GROUND FLOOR

INDOOR UNIT AREA:
1,827.08 SQ.FT. (169.74 SQ.M)

DISCLAIMER:
THE COLORED MARKETING FLOOR PLANS PROVIDED BY THE DEVELOPER ARE FOR ILLUSTRATIVE PURPOSES ONLY. ACTUAL DIMENSIONS, LAYOUT, AND FINISHES MAY VARY FROM THOSE DEPICTED IN THE PLANS. FURNITURE, FIXTURES, AND EQUIPMENT SHOWN IN THE PLANS ARE FOR DECORATIVE PURPOSES ONLY AND ARE NOT INCLUDED IN THE PURCHASE OR LEASE OF THE PROPERTY. THE DEVELOPER RESERVES THE RIGHT TO MAKE MODIFICATIONS, REVISIONS, AND CHANGES TO THE FLOOR PLANS, SPECIFICATIONS, AND FEATURES WITHOUT PRIOR NOTICE.

PROJECT NAME / BUILDING:
JADAF / PROJECT 10

UNIT TYPE:
RTL-01

OUTDOOR UNIT AREA:
N/A

TOTAL UNIT AREA:
1,827.08 SQ.FT. (169.74 SQ.M)

UNIT NO:
01




RETAIL 02 (SHOP)
7.910M X 7.57M

**PROVISION
TOILET/PANTRY
BY TENANT**

A step function graph on a coordinate plane. The x-axis is labeled with 0, 0.8, 1.5, 3.0, and 7.5. The y-axis is labeled with 0, 1, and 2. The function is zero from x=0 to x=1.5, then jumps to 1, stays at 1 until x=3.0, and then jumps to 2 at x=7.5.

AZIZI

  AZIZI	FLOOR NO: GROUND FLOOR	INDOOR UNIT AREA: 475.66 SQ.FT. (44.19 SQ.M)	DISCLAIMER: <small>THE COLORED MARKETING FLOOR PLANS PROVIDED BY THE DEVELOPER ARE FOR ILLUSTRATIVE PURPOSES ONLY. ACTUAL DIMENSIONS, LAYOUT, AND FINISHES MAY VARY FROM THOSE DEPICTED IN THE PLANS. FURNITURE, FIXTURES, AND EQUIPMENT SHOWN IN THE PLANS ARE FOR DECORATIVE PURPOSES ONLY AND ARE NOT INCLUDED IN THE PURCHASE OR LEASE OF THE PROPERTY. THE DEVELOPER RESERVES THE RIGHT TO MAKE MODIFICATIONS, REVISIONS, AND CHANGES TO THE FLOOR PLANS, SPECIFICATIONS, AND FEATURES WITHOUT PRIOR NOTICE.</small>	PROJECT NAME / BUILDING: JADAF / PROJECT 10
	UNIT TYPE: RTL-02	OUTDOOR UNIT AREA: N/A	TOTAL UNIT AREA: 475.66 SQ.FT. (44.19 SQ.M)	UNIT NO: 02



0 0.8 1.5 3.0 7.5

AZIZI

FLOOR NO:
GROUND FLOOR

UNIT TYPE:
RTL-03

INDOOR UNIT AREA:
562.42 SQ.FT. (52.25 SQ.M)

OUTDOOR UNIT AREA:
N/A


DISCLAIMER:
THE COLORED MARKETING FLOOR PLANS PROVIDED BY THE DEVELOPER ARE FOR ILLUSTRATIVE PURPOSES ONLY. ACTUAL DIMENSIONS, LAYOUT, AND FINISHES MAY VARY FROM THOSE DEPICTED IN THE PLANS. FURNITURE, FIXTURES, AND EQUIPMENT SHOWN IN THE PLANS ARE FOR DECORATIVE PURPOSES ONLY AND ARE NOT INCLUDED IN THE PURCHASE OR LEASE OF THE PROPERTY. THE DEVELOPER RESERVES THE RIGHT TO MAKE MODIFICATIONS, REVISIONS, AND CHANGES TO THE FLOOR PLANS, SPECIFICATIONS, AND FEATURES WITHOUT PRIOR NOTICE.

TOTAL UNIT AREA:
562.42 SQ.FT. (52.25 SQ.M)


PROJECT NAME / BUILDING:
JADAF / PROJECT 10

UNIT NO:
03

SCALE: N.T.S

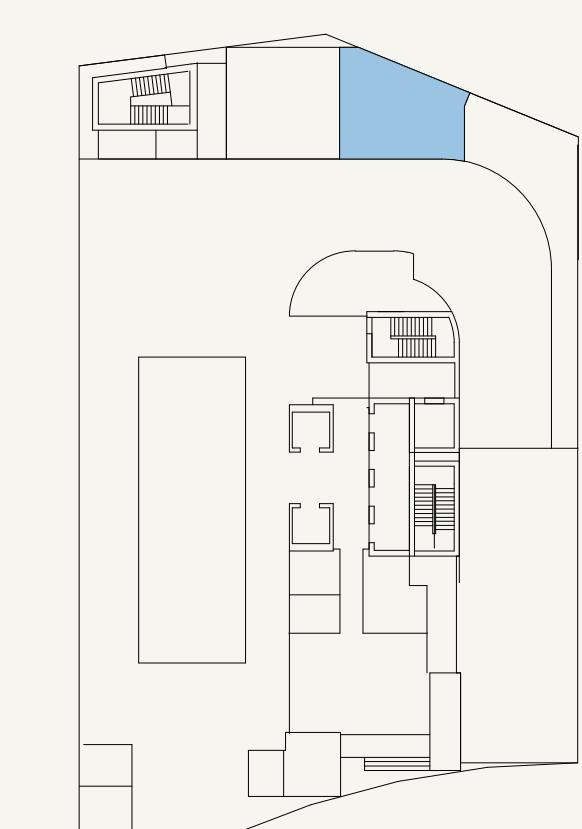

SCALE: N.T.S

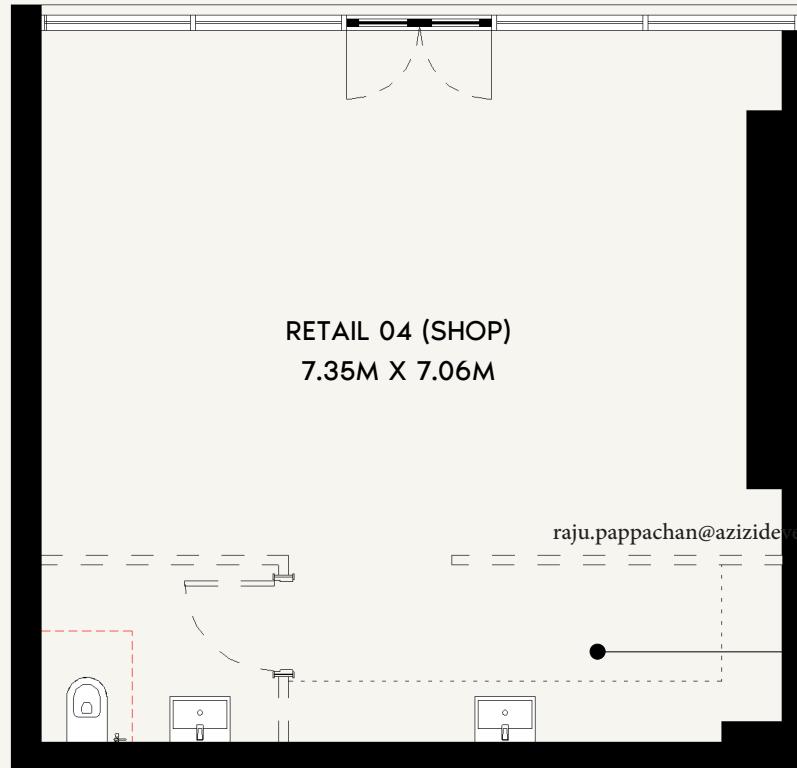

0 0.8 1.5 3.0 7.5

AZIZI

FLOOR NO:
GROUND FLOOR

UNIT TYPE:
RTL-04

INDOOR UNIT AREA:
587.18 SQ.FT. (54.55 SQ.M)

OUTDOOR UNIT AREA:
N/A

DISCLAIMER:
THE COLORED MARKETING FLOOR PLANS PROVIDED BY THE DEVELOPER ARE FOR ILLUSTRATIVE PURPOSES ONLY. ACTUAL DIMENSIONS, LAYOUT, AND FINISHES MAY VARY FROM THOSE DEPICTED IN THE PLANS. FURNITURE, FIXTURES, AND EQUIPMENT SHOWN IN THE PLANS ARE FOR DECORATIVE PURPOSES ONLY AND ARE NOT INCLUDED IN THE PURCHASE OR LEASE OF THE PROPERTY. THE DEVELOPER RESERVES THE RIGHT TO MAKE MODIFICATIONS, REVISIONS, AND CHANGES TO THE FLOOR PLANS, SPECIFICATIONS, AND FEATURES WITHOUT PRIOR NOTICE.

TOTAL UNIT AREA:
587.18 SQ.FT. (54.55 SQ.M)

PROJECT NAME / BUILDING:
JADAF / PROJECT 10

UNIT NO:
04

SCALE: N.T.S

SCALE: N.T.S

