

AZIZI NOURA




FLOOR PLATES &
RETAIL FLOOR PLANS

FLOOR PLATES

LEGEND

- 1 BED - TYPE 01
- 1 BED - TYPE 02
- 1 BED - TYPE 03
- 1 BED - TYPE 04
- 1 BED - TYPE 05
- 1 BED - TYPE 06
- 2 BED - TYPE 01
- STUDIO - TYPE 01

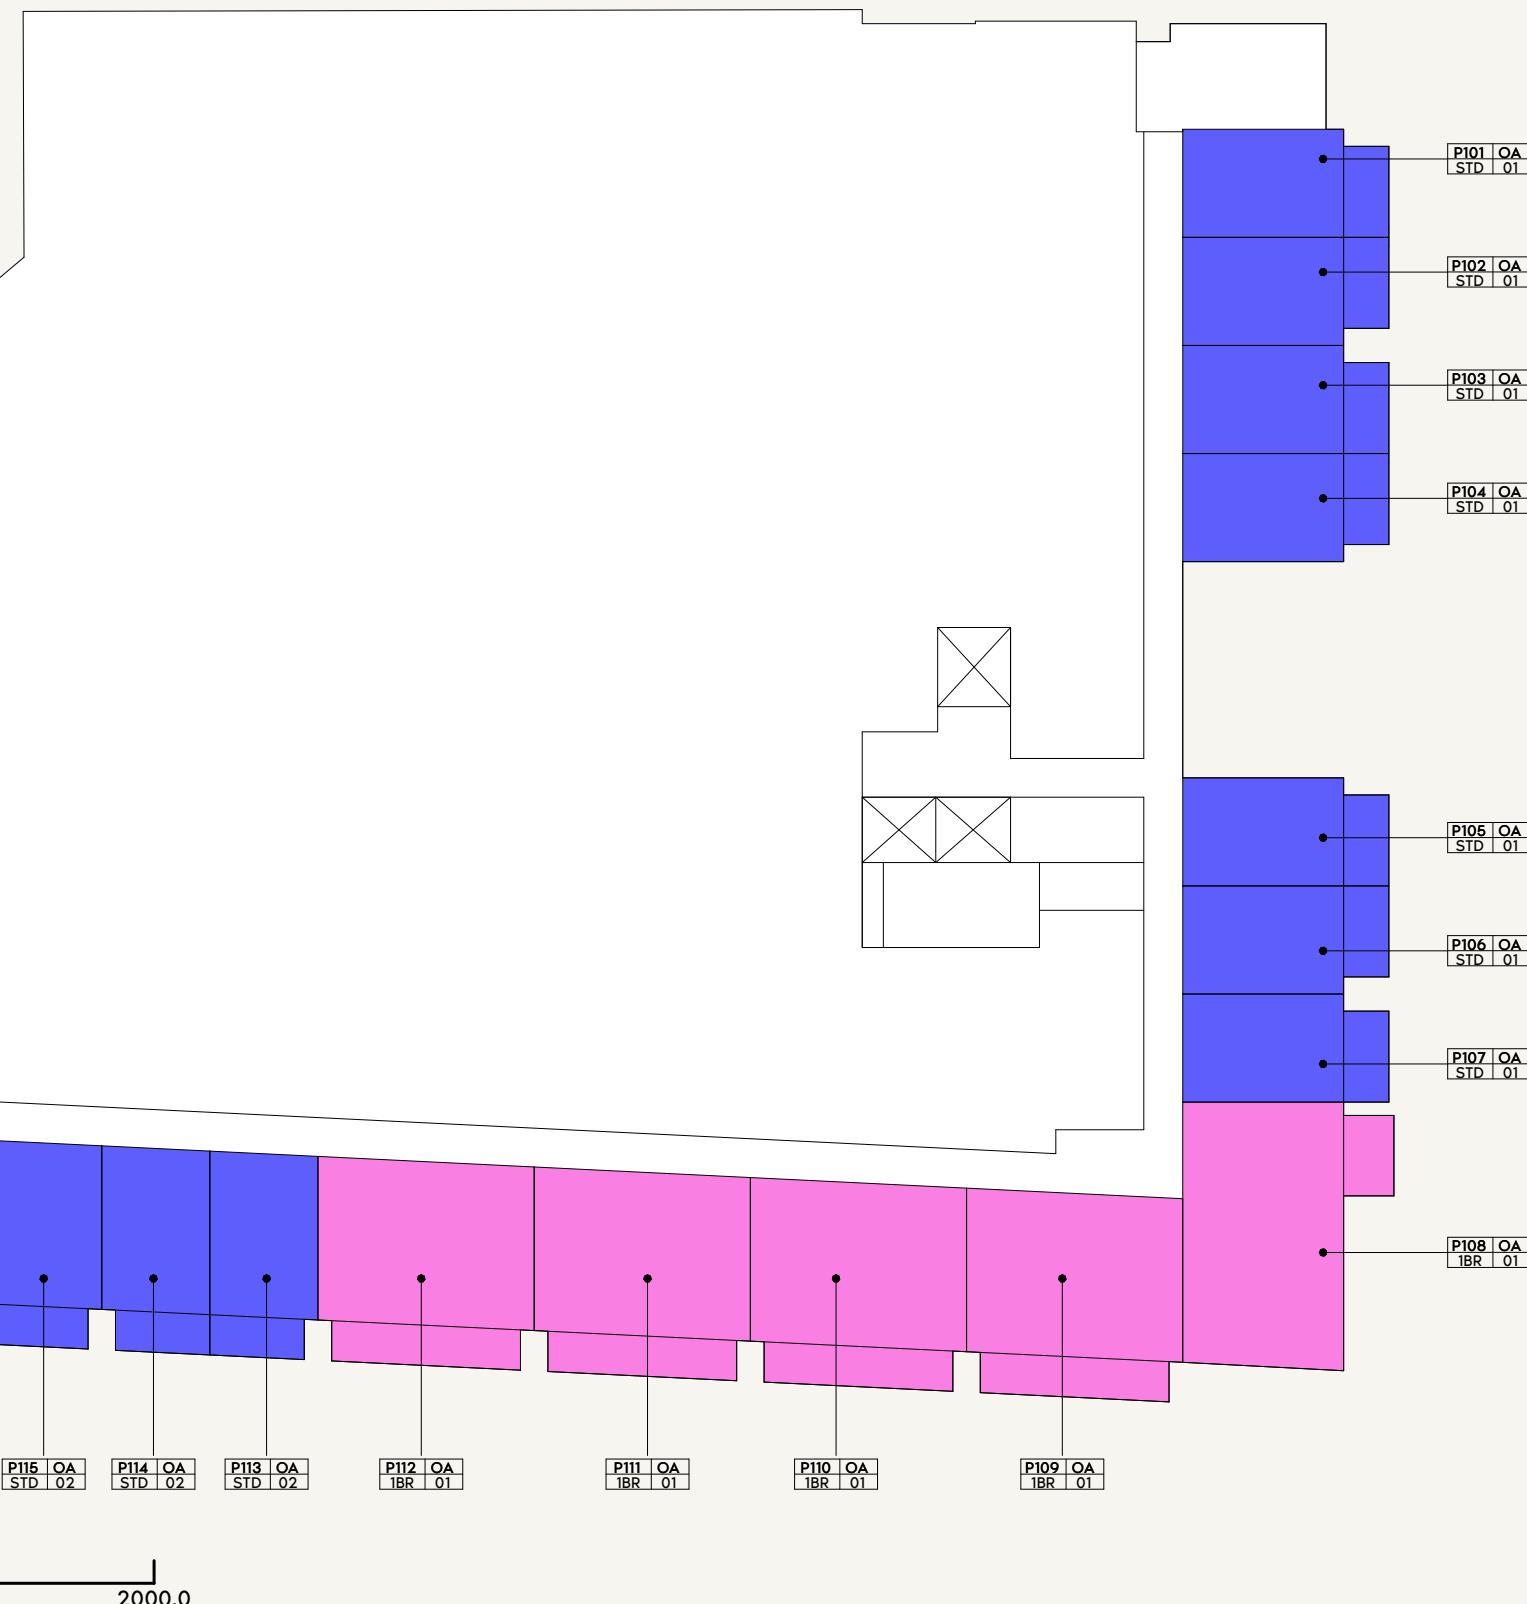

SCALE: N.T.S



SCALE: N.T.S



FLOOR NO:

2ND FLOOR

UNIT TYPE:

PODIUM 01 KEYPLAN

DISCLAIMER:

THE COLORED MARKETING FLOOR PLANS PROVIDED BY THE DEVELOPER ARE FOR ILLUSTRATIVE PURPOSES ONLY. ACTUAL DIMENSIONS, LAYOUT, AND FINISHES MAY VARY FROM THOSE DEPICTED IN THE PLANS. FURNITURE, FIXTURES, AND EQUIPMENT SHOWN IN THE PLANS ARE FOR DECORATIVE PURPOSES ONLY AND ARE NOT INCLUDED IN THE PURCHASE OR LEASE OF THE PROPERTY. THE DEVELOPER RESERVES THE RIGHT TO MAKE MODIFICATIONS, REVISIONS, AND CHANGES TO THE FLOOR PLANS, SPECIFICATIONS, AND FEATURES WITHOUT PRIOR NOTICE.


PROJECT NAME / BUILDING:

DJAZ1.09 / BUILDING A

AZIZI

LEGEND

- 1 BED - TYPE 01
- 1 BED - TYPE 02
- 1 BED - TYPE 03
- 1 BED - TYPE 04
- 1 BED - TYPE 05
- 1 BED - TYPE 06
- 2 BED - TYPE 01
- STUDIO - TYPE 01

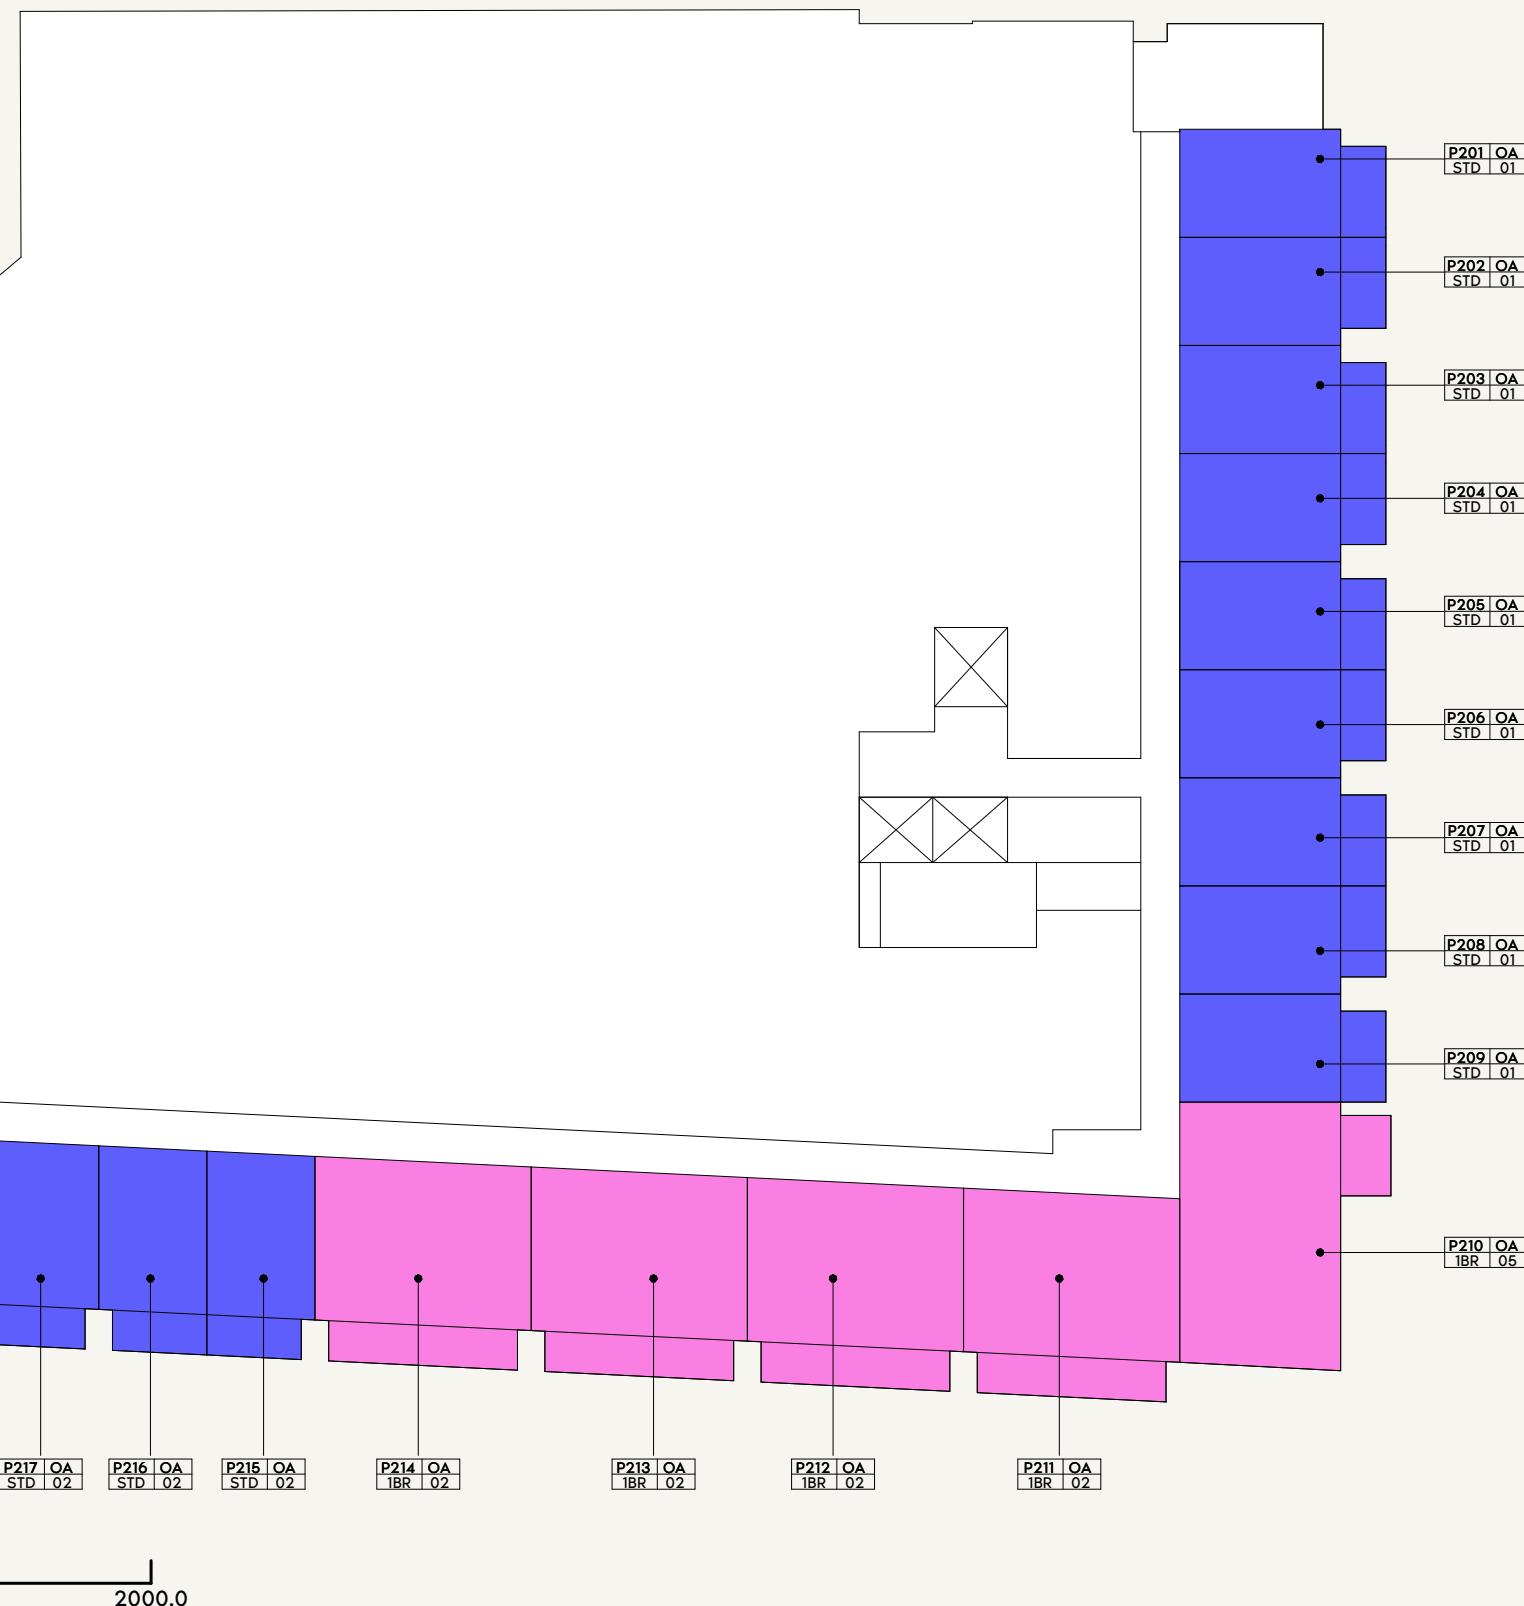

SCALE: N.T.S

SCALE: N.T.S

AZIZI

FLOOR NO:

2ND FLOOR

UNIT TYPE:

PODIUM 02 KEYPLAN

DISCLAIMER:

THE COLORED MARKETING FLOOR PLANS PROVIDED BY THE DEVELOPER ARE FOR ILLUSTRATIVE PURPOSES ONLY. ACTUAL DIMENSIONS, LAYOUT, AND FINISHES MAY VARY FROM THOSE DEPICTED IN THE PLANS. FURNITURE, FIXTURES, AND EQUIPMENT SHOWN IN THE PLANS ARE FOR DECORATIVE PURPOSES ONLY AND ARE NOT INCLUDED IN THE PURCHASE OR LEASE OF THE PROPERTY. THE DEVELOPER RESERVES THE RIGHT TO MAKE MODIFICATIONS, REVISIONS, AND CHANGES TO THE FLOOR PLANS, SPECIFICATIONS, AND FEATURES WITHOUT PRIOR NOTICE.


PROJECT NAME / BUILDING:

DJAZ1.09 / BUILDING A



LEGEND

- 1 BED - TYPE 01
- 1 BED - TYPE 02
- 1 BED - TYPE 03
- 1 BED - TYPE 04
- 1 BED - TYPE 05
- 1 BED - TYPE 06
- 2 BED - TYPE 01
- STUDIO - TYPE 01

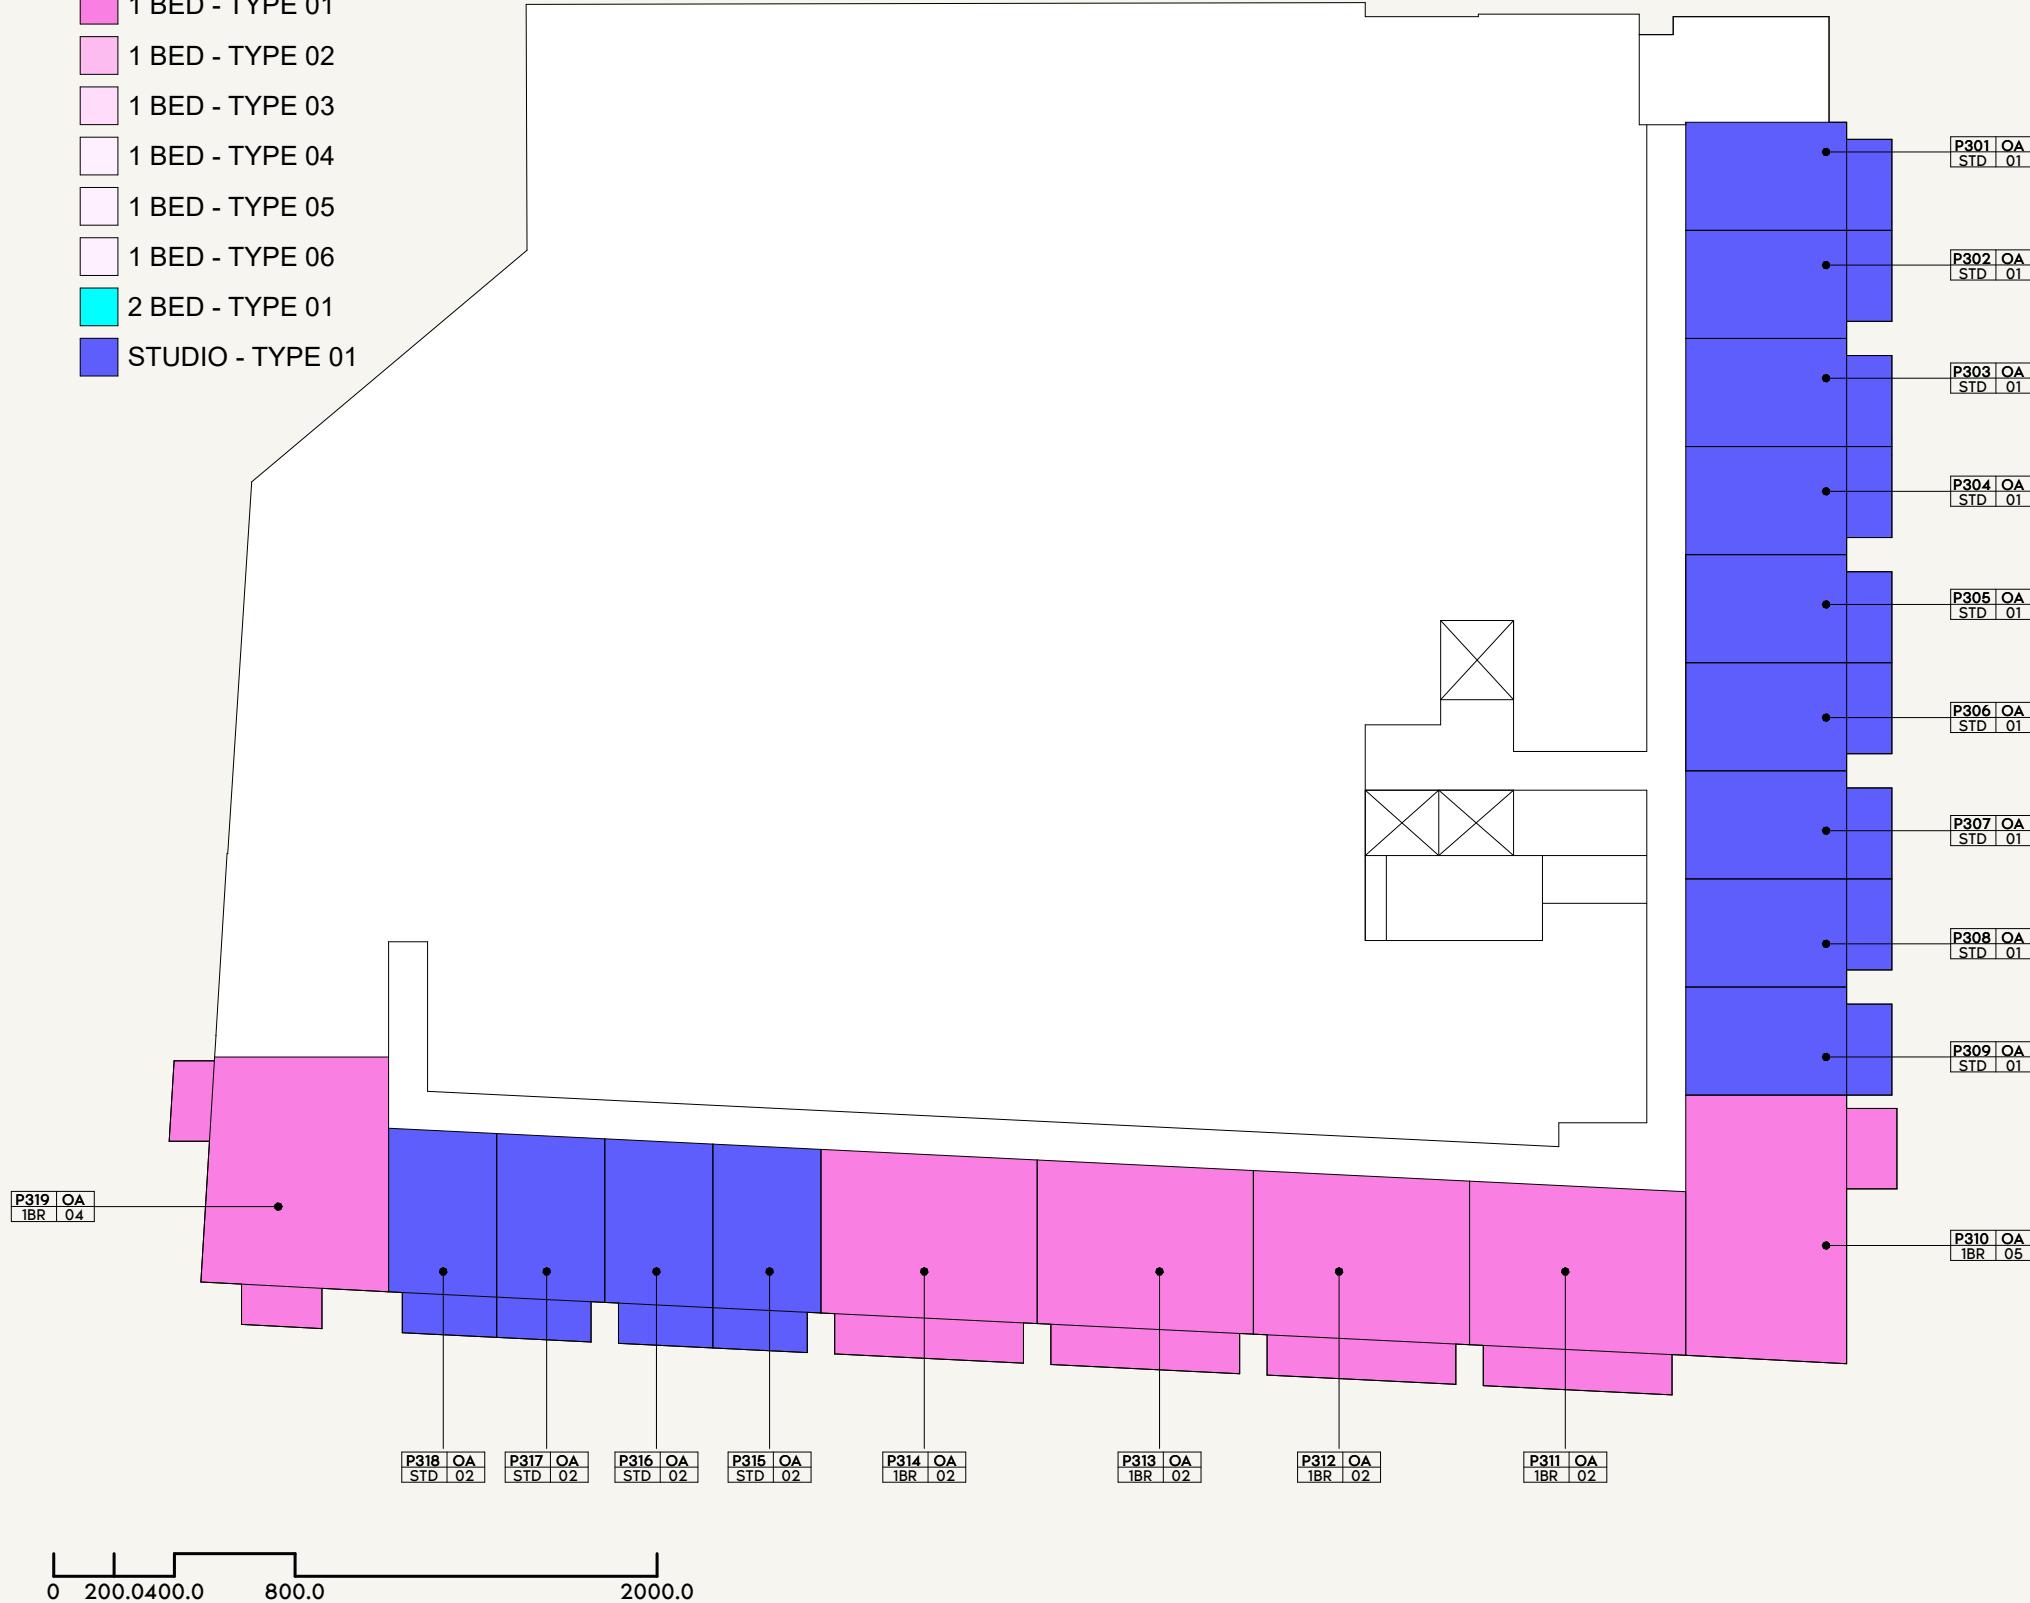


AZIZI

PROJECT NAME / BUILDING:
DJAZ1.09 / BUILDING A

LEGEND

- 1 BED - TYPE 01
- 1 BED - TYPE 02
- 1 BED - TYPE 03
- 1 BED - TYPE 04
- 1 BED - TYPE 05
- 1 BED - TYPE 06
- 2 BED - TYPE 01
- STUDIO - TYPE 01

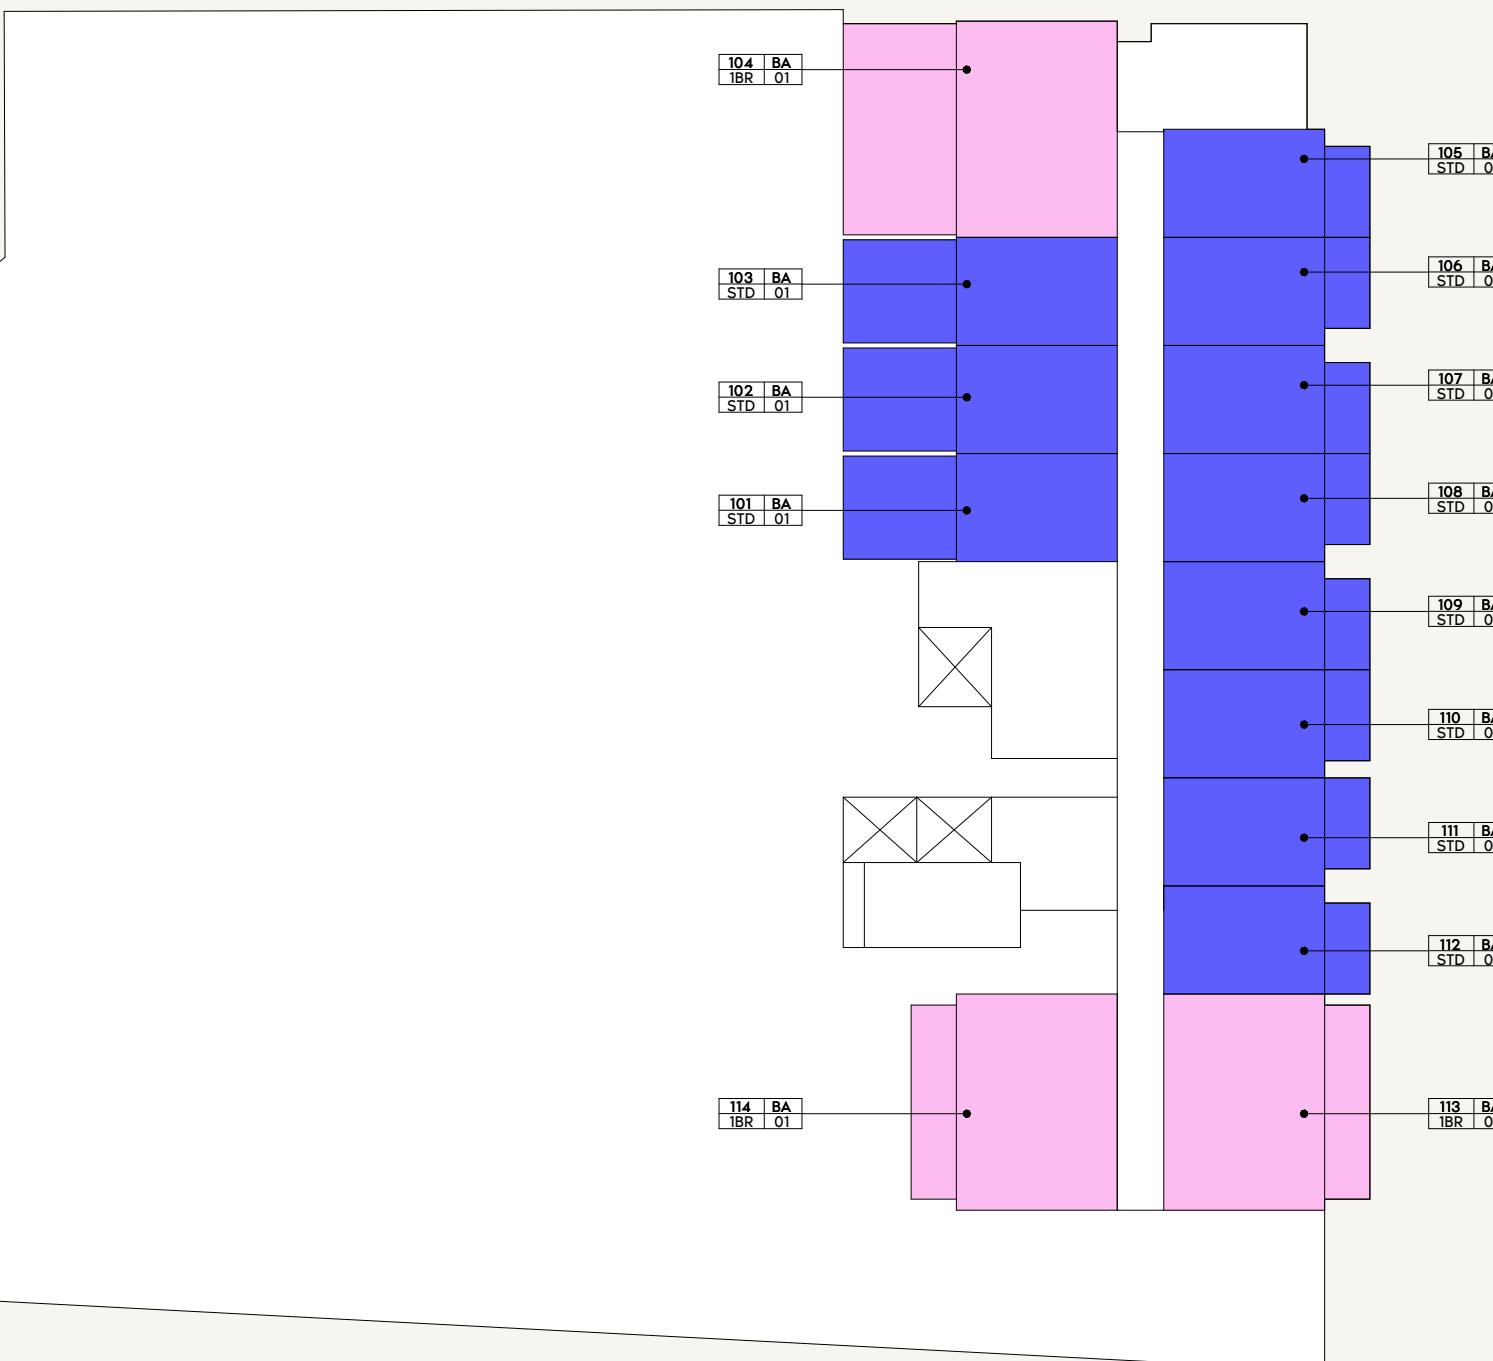

0 200.0 400.0 800.0 2000.0



SCALE: N.T.S

SCALE: N.T.S



AZIZI


FLOOR NO:
2ND FLOOR

UNIT TYPE:
1ST FLOOR KEYPLAN

DISCLAIMER:

THE COLORED MARKETING FLOOR PLANS PROVIDED BY THE DEVELOPER ARE FOR ILLUSTRATIVE PURPOSES ONLY. ACTUAL DIMENSIONS, LAYOUT, AND FINISHES MAY VARY FROM THOSE DEPICTED IN THE PLANS. FURNITURE, FIXTURES, AND EQUIPMENT SHOWN IN THE PLANS ARE FOR DECORATIVE PURPOSES ONLY AND ARE NOT INCLUDED IN THE PURCHASE OR LEASE OF THE PROPERTY. THE DEVELOPER RESERVES THE RIGHT TO MAKE MODIFICATIONS, REVISIONS, AND CHANGES TO THE FLOOR PLANS, SPECIFICATIONS, AND FEATURES WITHOUT PRIOR NOTICE.

PROJECT NAME / BUILDING:
DJAZ1.09 / BUILDING A

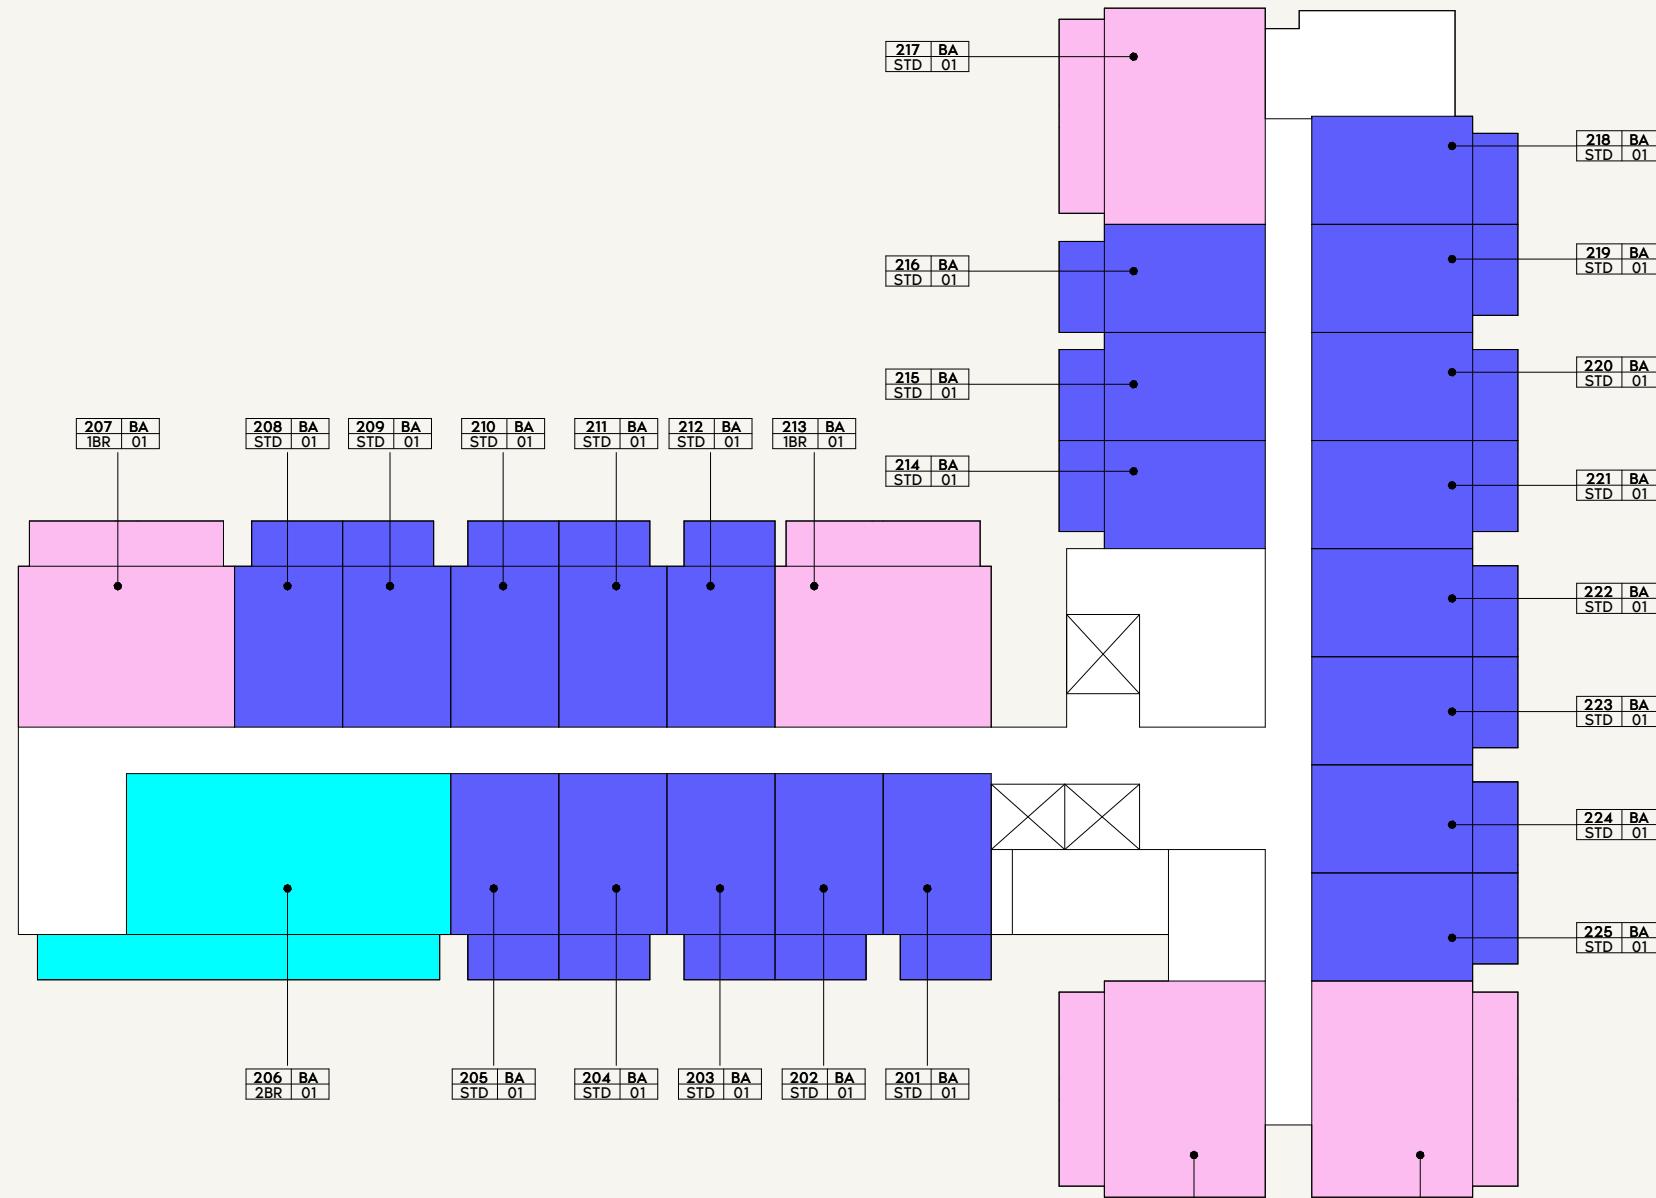

SCALE: N.T.S

AZIZI

FLOOR NO:
2ND FLOOR

UNIT TYPE:
2ND FLOOR KEYPLAN


DISCLAIMER:

THE COLORED MARKETING FLOOR PLANS PROVIDED BY THE DEVELOPER ARE FOR ILLUSTRATIVE PURPOSES ONLY. ACTUAL DIMENSIONS, LAYOUT, AND FINISHES MAY VARY FROM THOSE DEPICTED IN THE PLANS. FURNITURE, FIXTURES, AND EQUIPMENT SHOWN IN THE PLANS ARE FOR DECORATIVE PURPOSES ONLY AND ARE NOT INCLUDED IN THE PURCHASE OR LEASE OF THE PROPERTY. THE DEVELOPER RESERVES THE RIGHT TO MAKE MODIFICATIONS, REVISIONS, AND CHANGES TO THE FLOOR PLANS, SPECIFICATIONS, AND FEATURES WITHOUT PRIOR NOTICE.

PROJECT NAME / BUILDING:
DJAZ1.09 / BUILDING A



SCALE: N.T.S

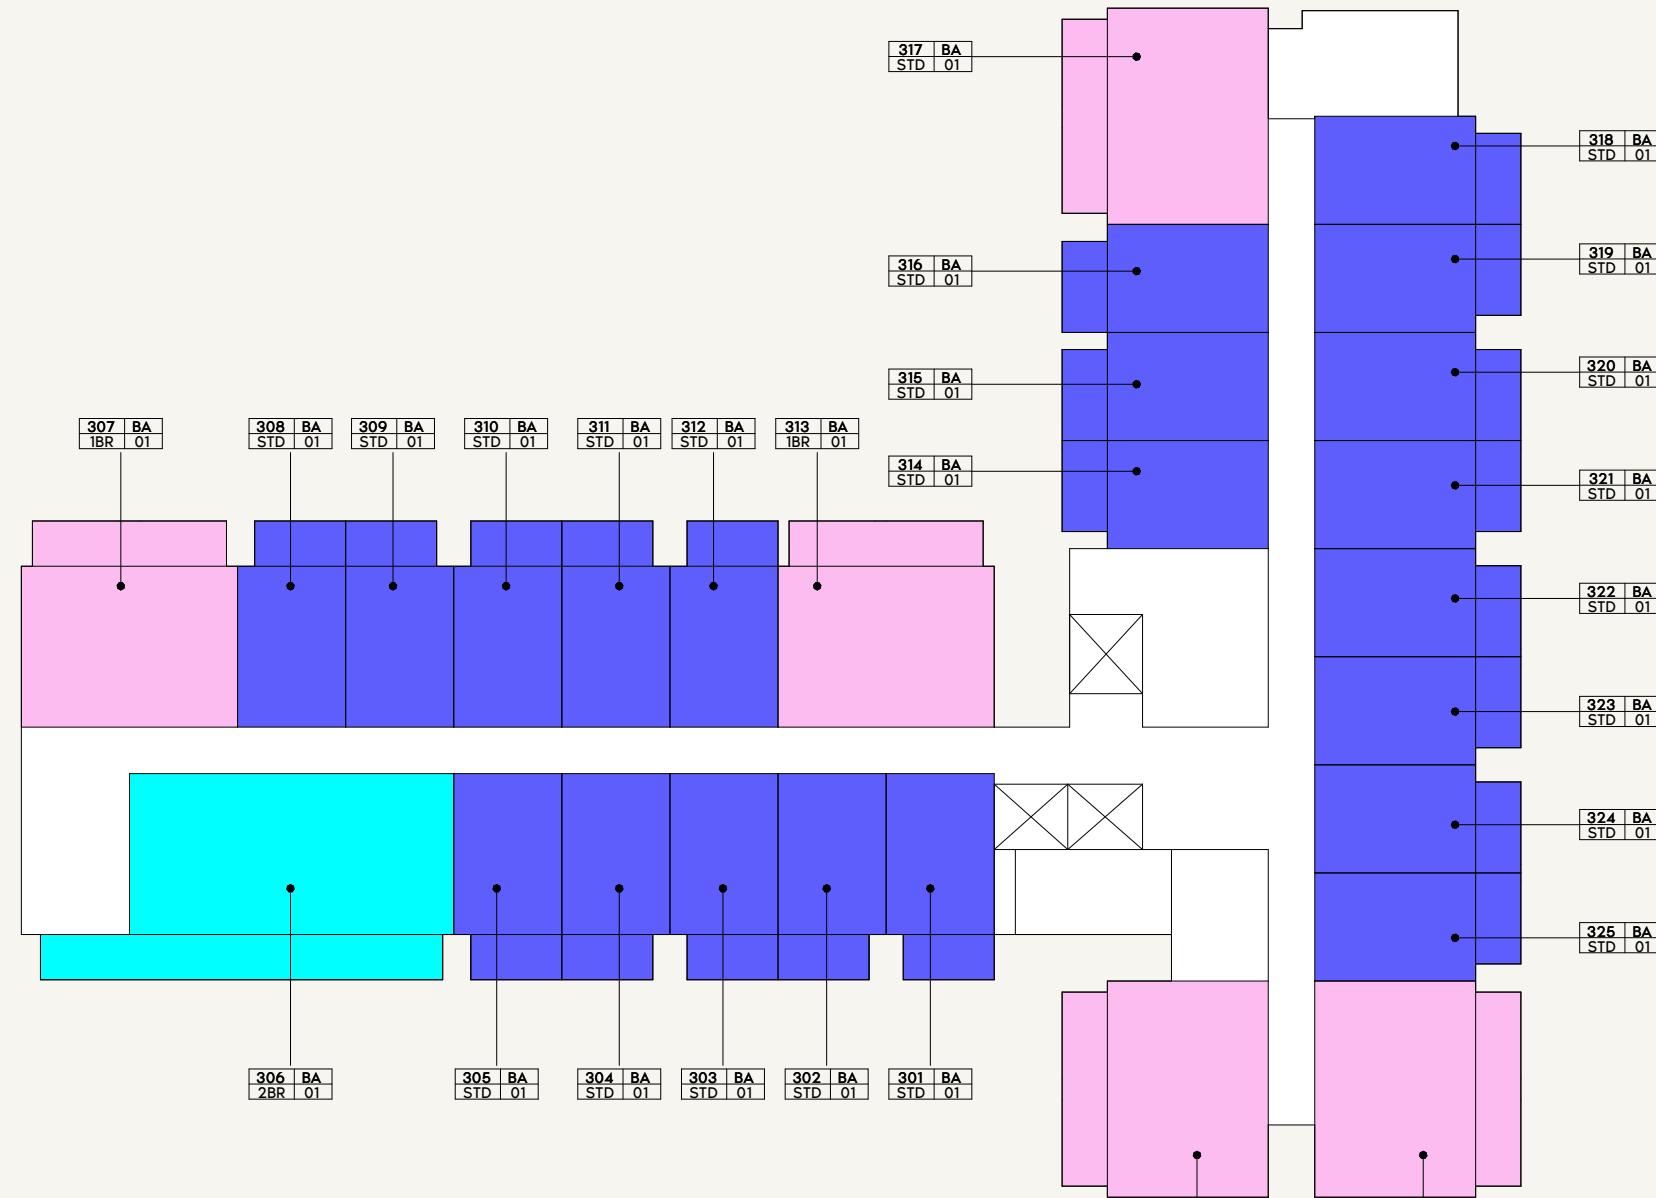

LEGEND

1 BED - TYPE 01	1 BED - TYPE 05
1 BED - TYPE 02	1 BED - TYPE 06
1 BED - TYPE 03	2 BED - TYPE 01
1 BED - TYPE 04	STUDIO - TYPE 01

0 200.0 400.0 800.0 2000.0



SCALE: N.T.S



SCALE: N.T.S



AZIZI

FLOOR NO:

3RD FLOOR

UNIT TYPE:


3RD FLOOR KEYPLAN

DISCLAIMER:

THE COLORED MARKETING FLOOR PLANS PROVIDED BY THE DEVELOPER ARE FOR ILLUSTRATIVE PURPOSES ONLY. ACTUAL DIMENSIONS, LAYOUT, AND FINISHES MAY VARY FROM THOSE DEPICTED IN THE PLANS. FURNITURE, FIXTURES, AND EQUIPMENT SHOWN IN THE PLANS ARE FOR DECORATIVE PURPOSES ONLY AND ARE NOT INCLUDED IN THE PURCHASE OR LEASE OF THE PROPERTY. THE DEVELOPER RESERVES THE RIGHT TO MAKE MODIFICATIONS, REVISIONS, AND CHANGES TO THE FLOOR PLANS, SPECIFICATIONS, AND FEATURES WITHOUT PRIOR NOTICE.

PROJECT NAME / BUILDING:

DJAZ1.09 / BUILDING A

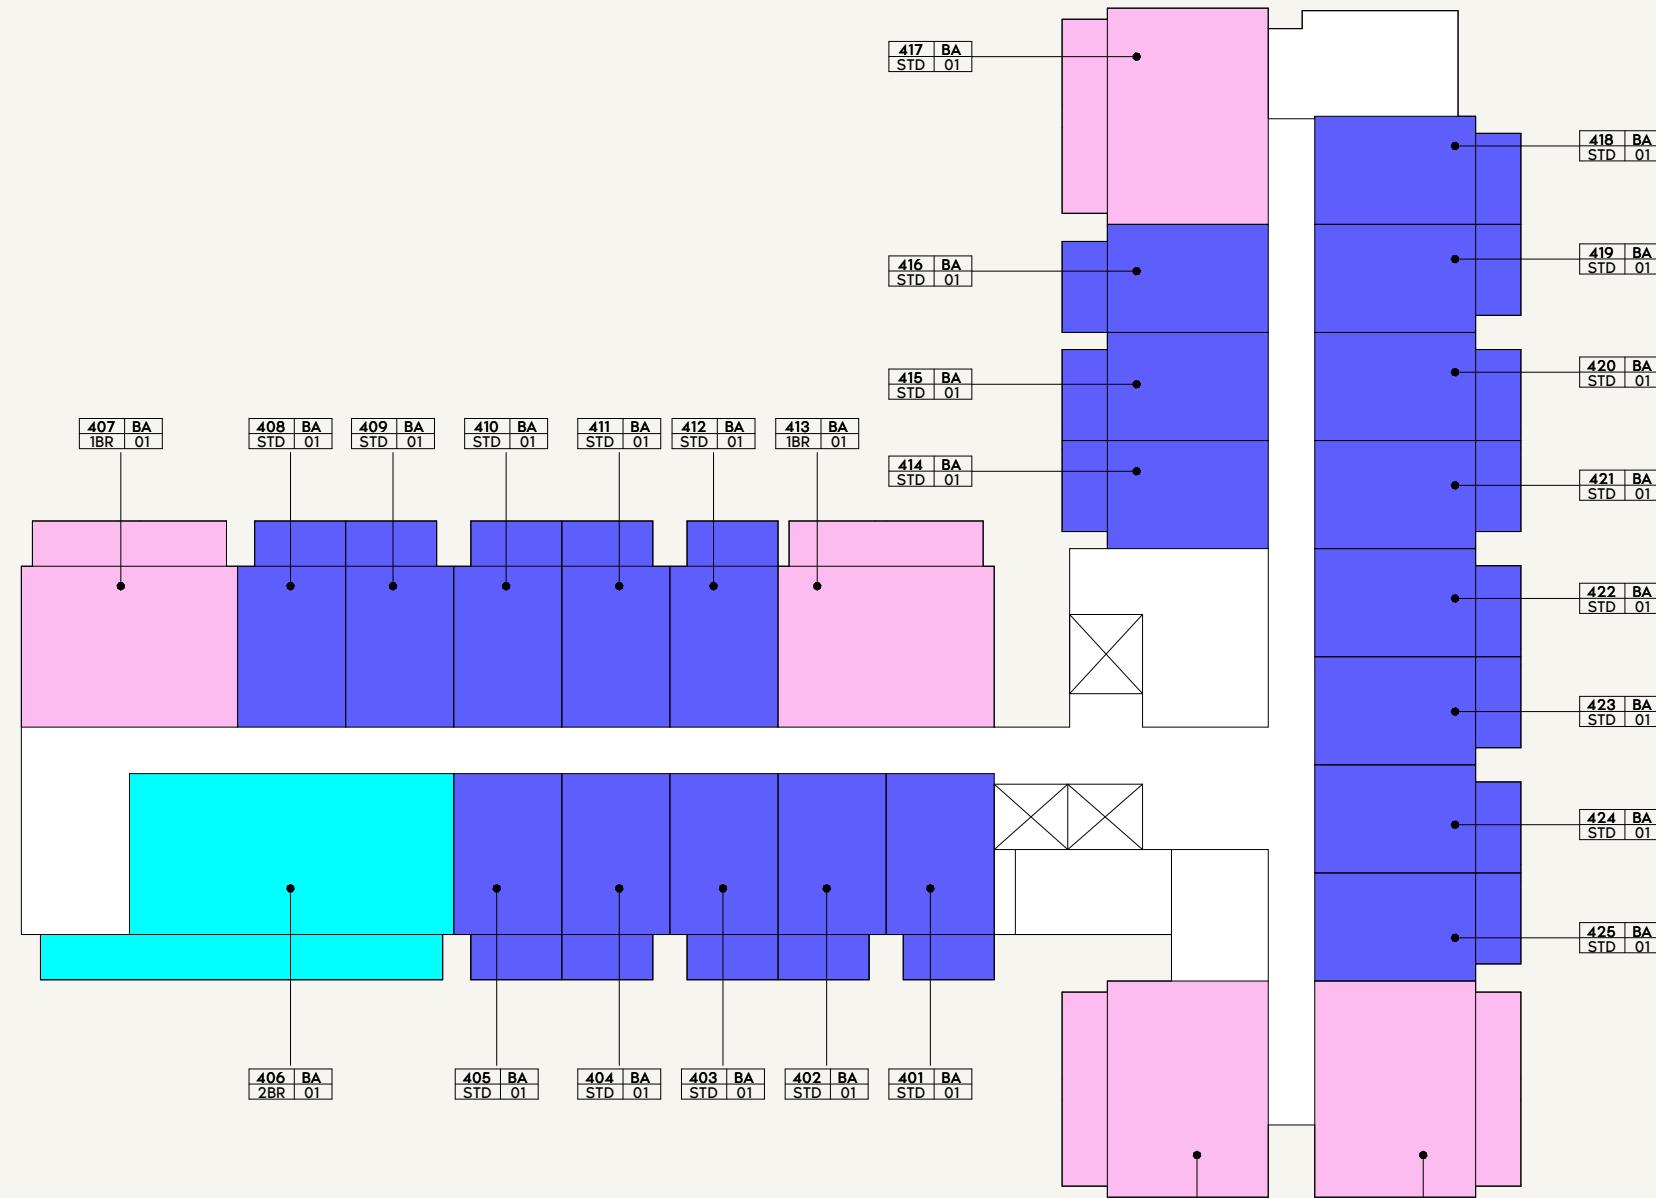

LEGEND

1 BED - TYPE 01	1 BED - TYPE 05
1 BED - TYPE 02	1 BED - TYPE 06
1 BED - TYPE 03	2 BED - TYPE 01
1 BED - TYPE 04	STUDIO - TYPE 01

0 200.0 400.0 800.0 2000.0



SCALE: N.T.S



SCALE: N.T.S



AZIZI


FLOOR NO:
4TH FLOOR

UNIT TYPE:
4TH FLOOR KEYPLAN

DISCLAIMER:

THE COLORED MARKETING FLOOR PLANS PROVIDED BY THE DEVELOPER ARE FOR ILLUSTRATIVE PURPOSES ONLY. ACTUAL DIMENSIONS, LAYOUT, AND FINISHES MAY VARY FROM THOSE DEPICTED IN THE PLANS. FURNITURE, FIXTURES, AND EQUIPMENT SHOWN IN THE PLANS ARE FOR DECORATIVE PURPOSES ONLY AND ARE NOT INCLUDED IN THE PURCHASE OR LEASE OF THE PROPERTY. THE DEVELOPER RESERVES THE RIGHT TO MAKE MODIFICATIONS, REVISIONS, AND CHANGES TO THE FLOOR PLANS, SPECIFICATIONS, AND FEATURES WITHOUT PRIOR NOTICE.

PROJECT NAME / BUILDING:
DJAZ1.09 / BUILDING A

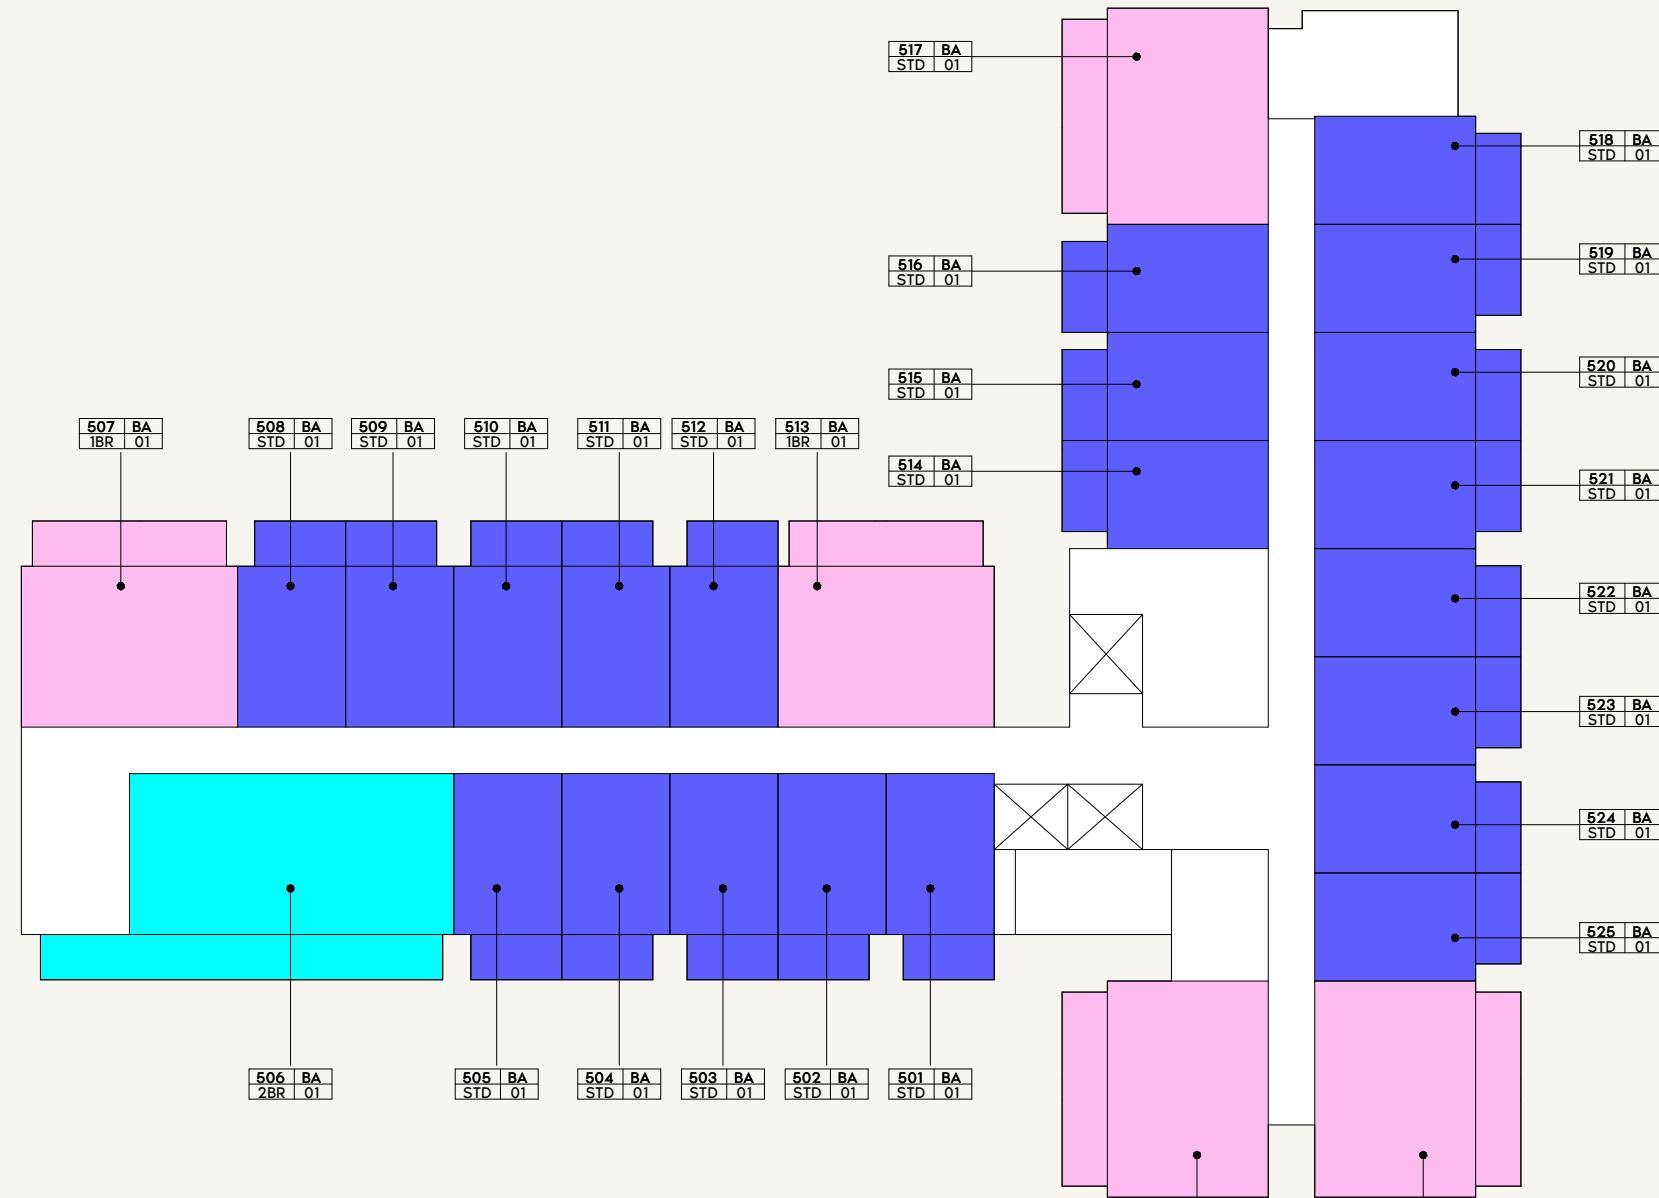

SCALE: N.T.S



SCALE: N.T.S



AZIZI

FLOOR NO:

5TH FLOOR

UNIT TYPE:


5TH FLOOR KEYPLAN

DISCLAIMER:

THE COLORED MARKETING FLOOR PLANS PROVIDED BY THE DEVELOPER ARE FOR ILLUSTRATIVE PURPOSES ONLY. ACTUAL DIMENSIONS, LAYOUT, AND FINISHES MAY VARY FROM THOSE DEPICTED IN THE PLANS. FURNITURE, FIXTURES, AND EQUIPMENT SHOWN IN THE PLANS ARE FOR DECORATIVE PURPOSES ONLY AND ARE NOT INCLUDED IN THE PURCHASE OR LEASE OF THE PROPERTY. THE DEVELOPER RESERVES THE RIGHT TO MAKE MODIFICATIONS, REVISIONS, AND CHANGES TO THE FLOOR PLANS, SPECIFICATIONS, AND FEATURES WITHOUT PRIOR NOTICE.

PROJECT NAME / BUILDING:

DJAZ1.09 / BUILDING A

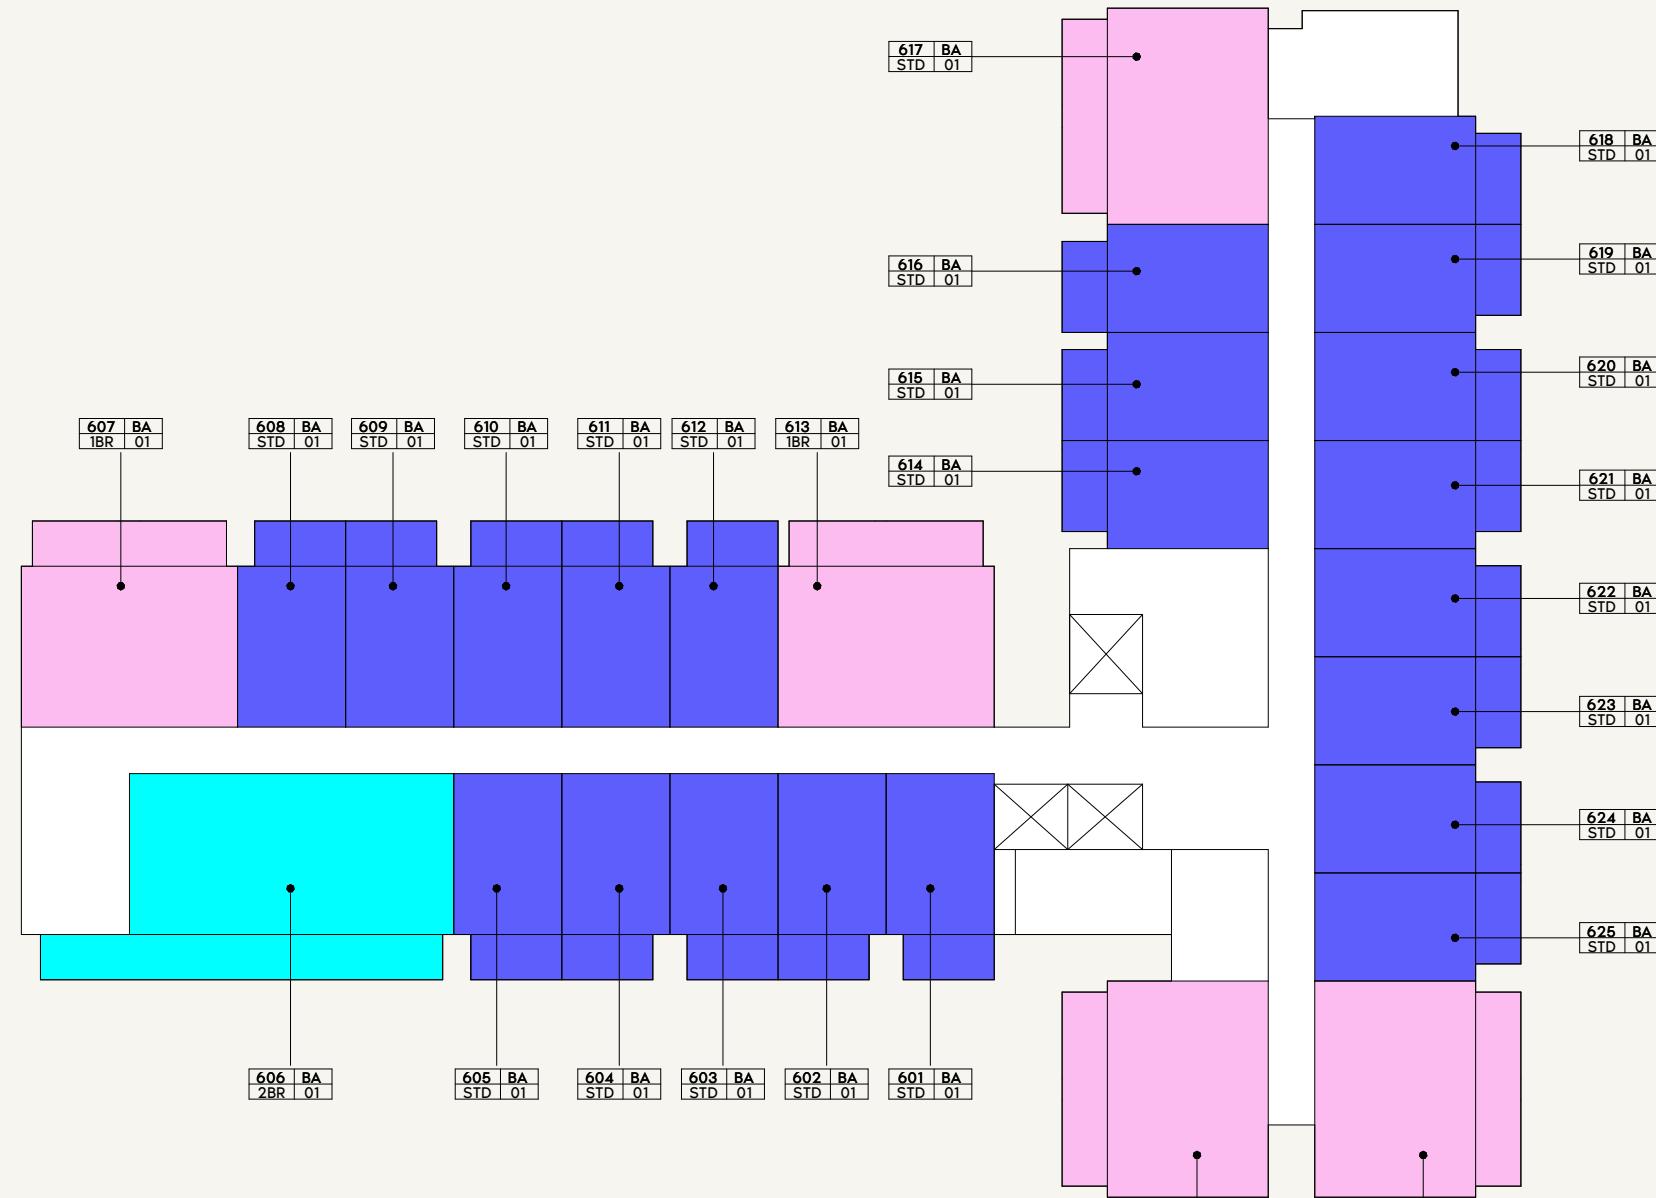

LEGEND

1 BED - TYPE 01	1 BED - TYPE 05
1 BED - TYPE 02	1 BED - TYPE 06
1 BED - TYPE 03	2 BED - TYPE 01
1 BED - TYPE 04	STUDIO - TYPE 01

0 200.0 400.0 800.0 2000.0



SCALE: N.T.S



SCALE: N.T.S



FLOOR NO:

5TH FLOOR

UNIT TYPE:

6TH FLOOR KEYPLAN


DISCLAIMER:

THE COLORED MARKETING FLOOR PLANS PROVIDED BY THE DEVELOPER ARE FOR ILLUSTRATIVE PURPOSES ONLY. ACTUAL DIMENSIONS, LAYOUT, AND FINISHES MAY VARY FROM THOSE DEPICTED IN THE PLANS. FURNITURE, FIXTURES, AND EQUIPMENT SHOWN IN THE PLANS ARE FOR DECORATIVE PURPOSES ONLY AND ARE NOT INCLUDED IN THE PURCHASE OR LEASE OF THE PROPERTY. THE DEVELOPER RESERVES THE RIGHT TO MAKE MODIFICATIONS, REVISIONS, AND CHANGES TO THE FLOOR PLANS, SPECIFICATIONS, AND FEATURES WITHOUT PRIOR NOTICE.

PROJECT NAME / BUILDING:

DJAZ1.09 / BUILDING A

AZIZI

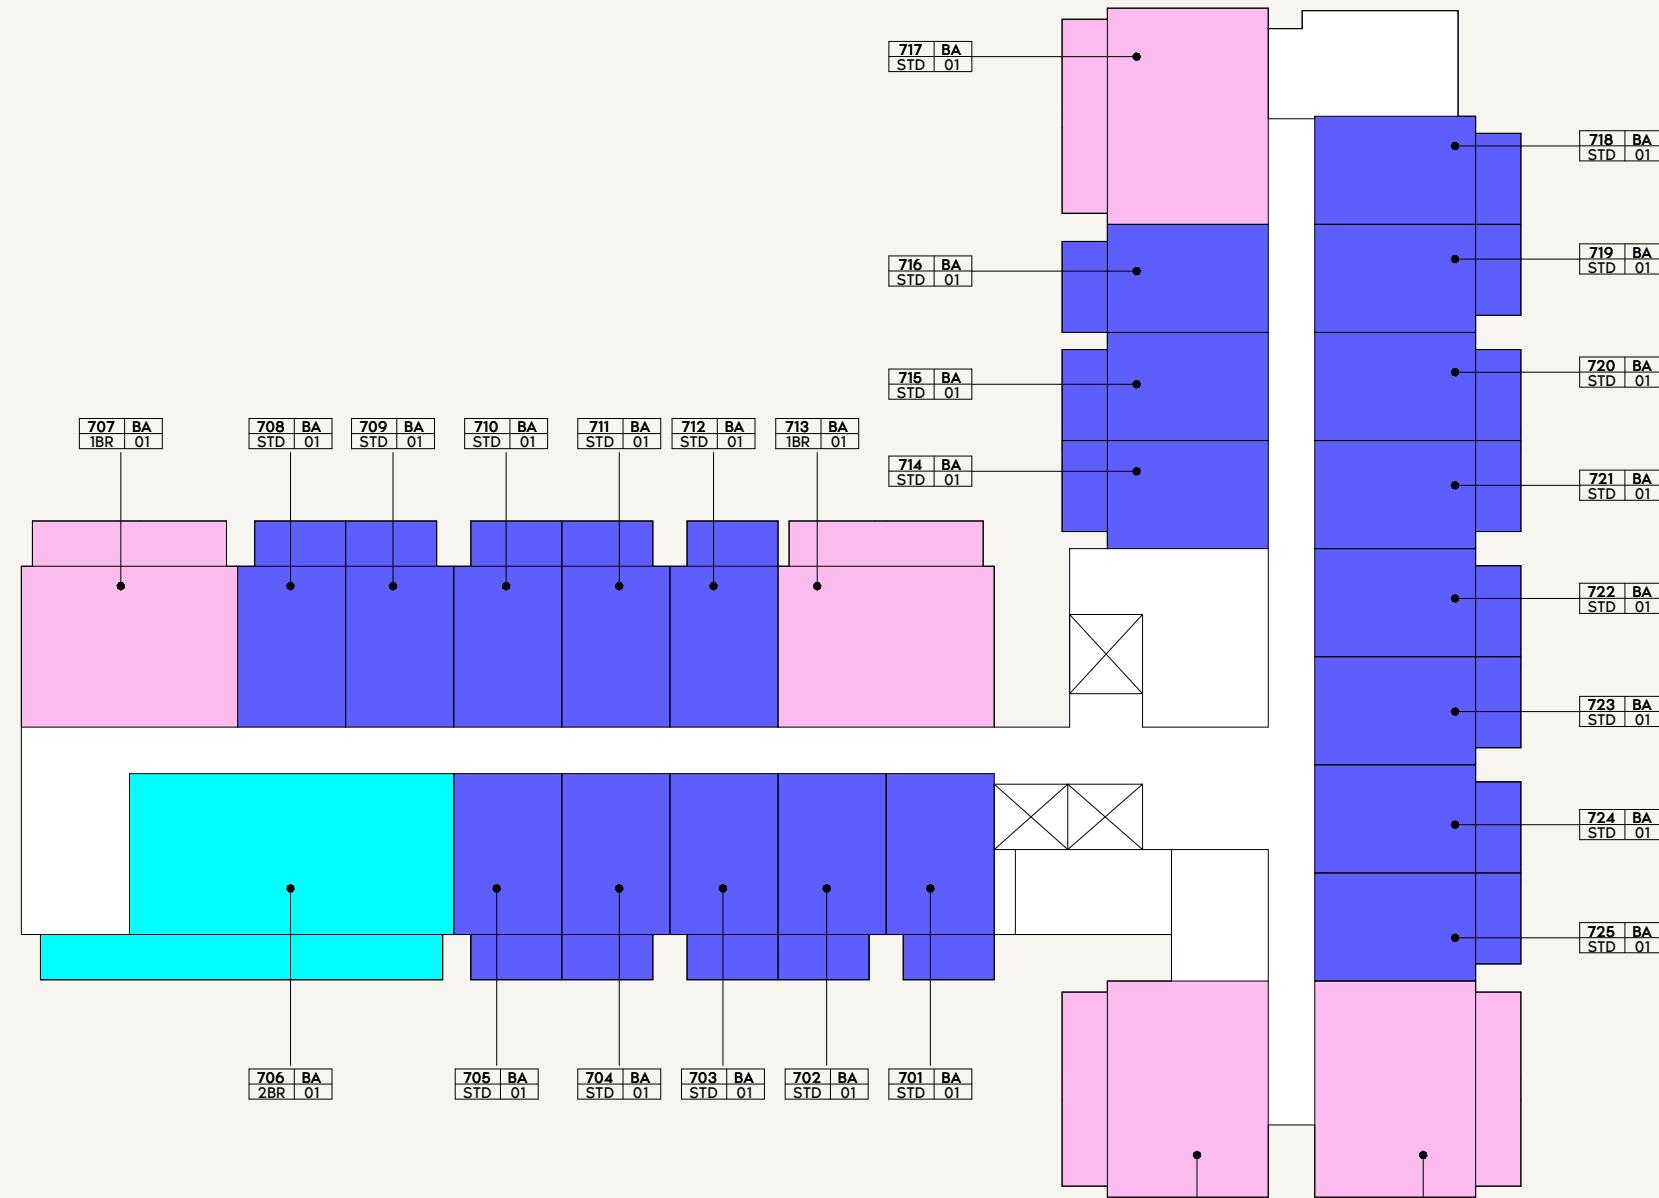

LEGEND

1 BED - TYPE 01	1 BED - TYPE 05
1 BED - TYPE 02	1 BED - TYPE 06
1 BED - TYPE 03	2 BED - TYPE 01
1 BED - TYPE 04	STUDIO - TYPE 01

0 200.0 400.0 800.0 2000.0



SCALE: N.T.S



SCALE: N.T.S



AZIZI

FLOOR NO:

5TH FLOOR

UNIT TYPE:


7TH FLOOR KEYPLAN

DISCLAIMER:

THE COLORED MARKETING FLOOR PLANS PROVIDED BY THE DEVELOPER ARE FOR ILLUSTRATIVE PURPOSES ONLY. ACTUAL DIMENSIONS, LAYOUT, AND FINISHES MAY VARY FROM THOSE DEPICTED IN THE PLANS. FURNITURE, FIXTURES, AND EQUIPMENT SHOWN IN THE PLANS ARE FOR DECORATIVE PURPOSES ONLY AND ARE NOT INCLUDED IN THE PURCHASE OR LEASE OF THE PROPERTY. THE DEVELOPER RESERVES THE RIGHT TO MAKE MODIFICATIONS, REVISIONS, AND CHANGES TO THE FLOOR PLANS, SPECIFICATIONS, AND FEATURES WITHOUT PRIOR NOTICE.

PROJECT NAME / BUILDING:

DJAZ1.09 / BUILDING A

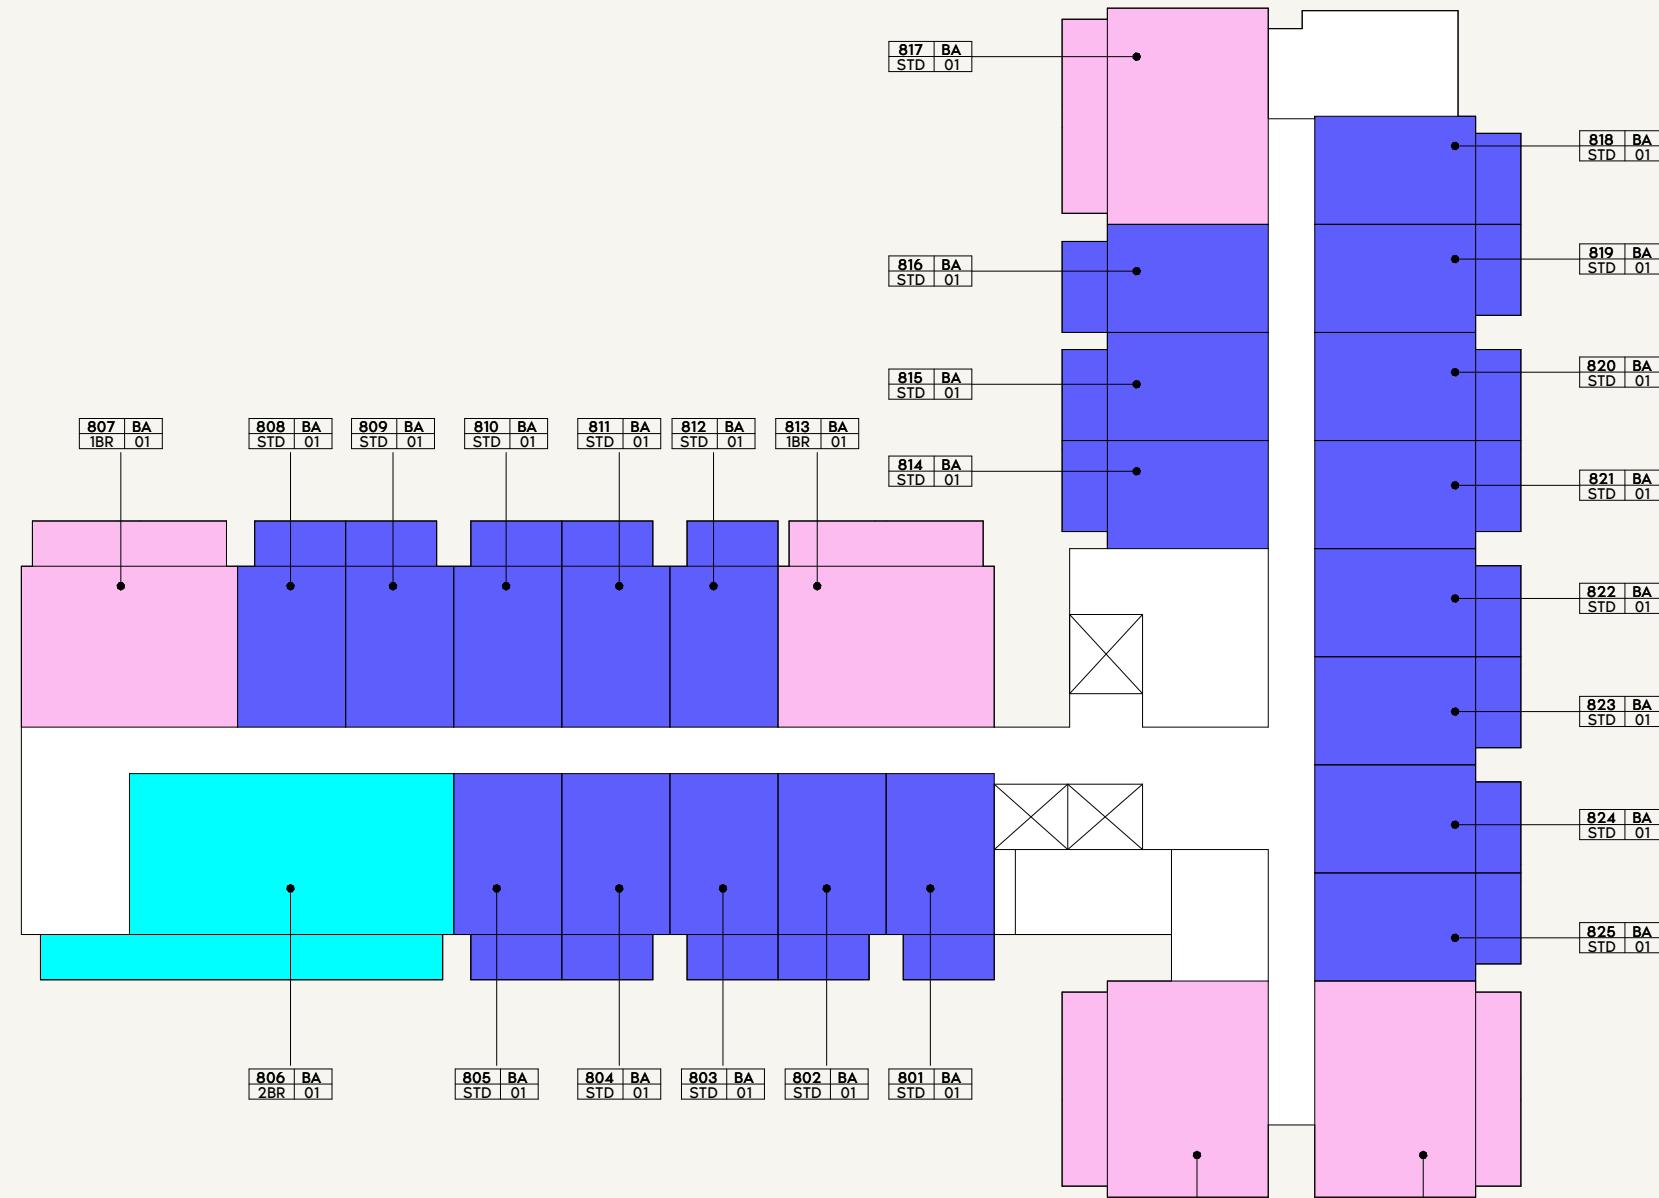

AZIZI

FLOOR NO:

8TH FLOOR

UNIT TYPE:

8TH FLOOR KEYPLAN

DISCLAIMER:

THE COLORED MARKETING FLOOR PLANS PROVIDED BY THE DEVELOPER ARE FOR ILLUSTRATIVE PURPOSES ONLY. ACTUAL DIMENSIONS, LAYOUT, AND FINISHES MAY VARY FROM THOSE DEPICTED IN THE PLANS. FURNITURE, FIXTURES, AND EQUIPMENT SHOWN IN THE PLANS ARE FOR DECORATIVE PURPOSES ONLY AND ARE NOT INCLUDED IN THE PURCHASE OR LEASE OF THE PROPERTY. THE DEVELOPER RESERVES THE RIGHT TO MAKE MODIFICATIONS, REVISIONS, AND CHANGES TO THE FLOOR PLANS, SPECIFICATIONS, AND FEATURES WITHOUT PRIOR NOTICE.

PROJECT NAME / BUILDING:



DJAZ1.09 / BUILDING A



SCALE: N.T.S



SCALE: N.T.S

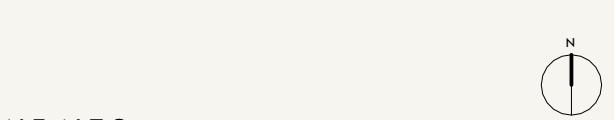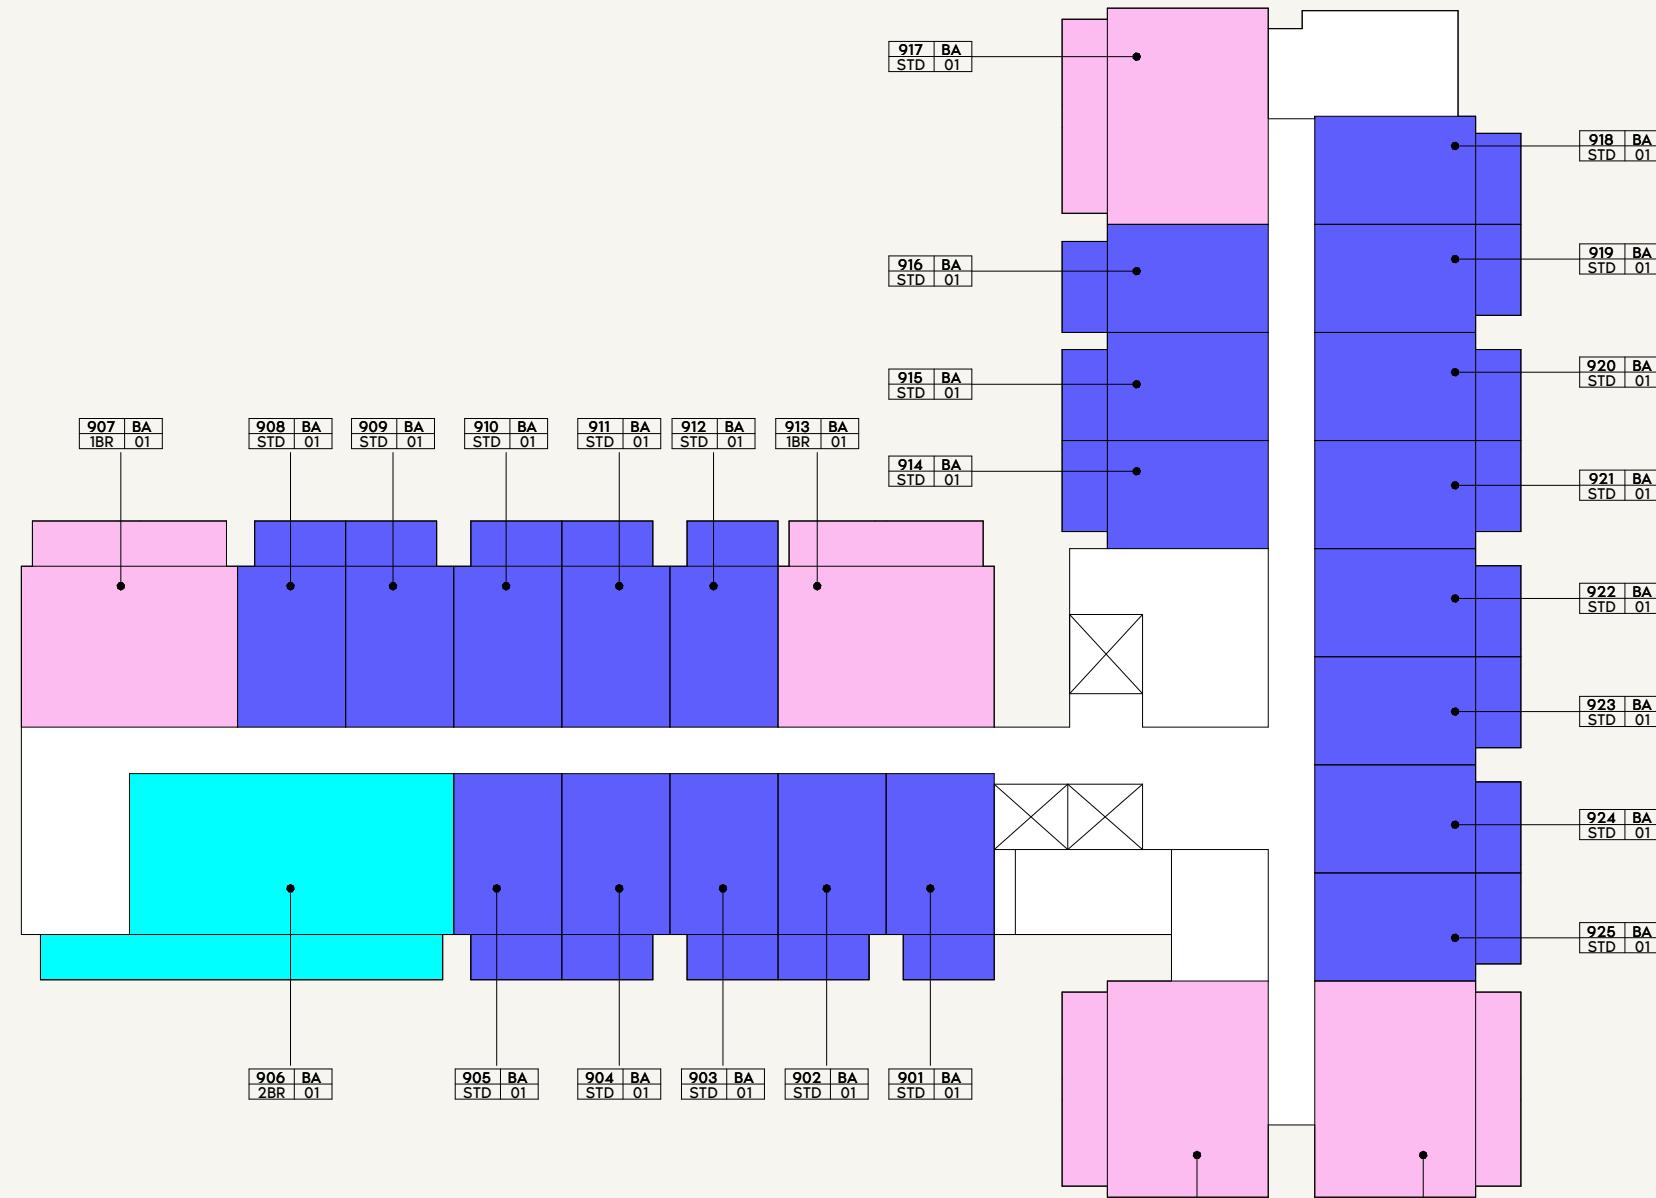


AZIZI

FLOOR NO:
8TH FLOOR

UNIT TYPE:
9TH FLOOR KEYPLAN

DISCLAIMER:
THE COLORED MARKETING FLOOR PLANS PROVIDED BY THE DEVELOPER ARE FOR ILLUSTRATIVE PURPOSES ONLY. ACTUAL DIMENSIONS, LAYOUT, AND FINISHES MAY VARY FROM THOSE DEPICTED IN THE PLANS. FURNITURE, FIXTURES, AND EQUIPMENT SHOWN IN THE PLANS ARE FOR DECORATIVE PURPOSES ONLY AND ARE NOT INCLUDED IN THE PURCHASE OR LEASE OF THE PROPERTY. THE DEVELOPER RESERVES THE RIGHT TO MAKE MODIFICATIONS, REVISIONS, AND CHANGES TO THE FLOOR PLANS, SPECIFICATIONS, AND FEATURES WITHOUT PRIOR NOTICE.

PROJECT NAME / BUILDING:
DJAZ1.09 / BUILDING A

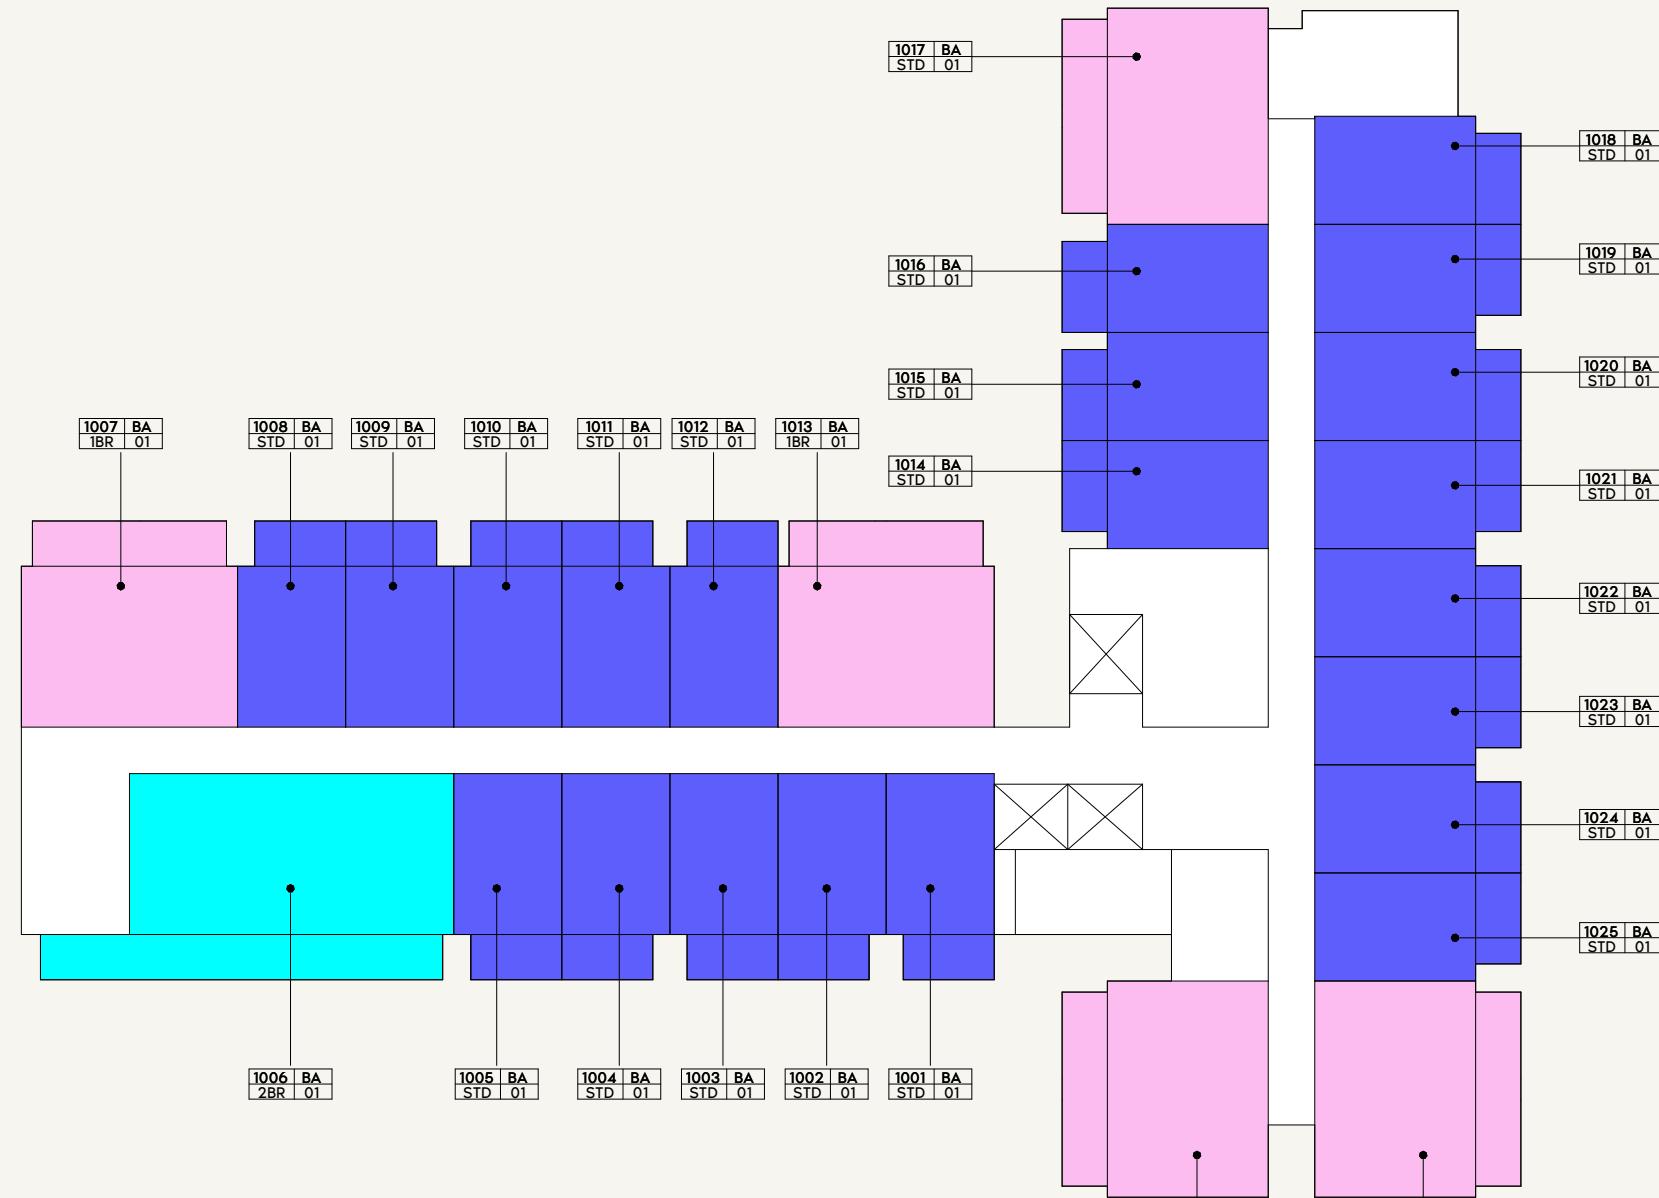

LEGEND

1 BED - TYPE 01	1 BED - TYPE 05
1 BED - TYPE 02	1 BED - TYPE 06
1 BED - TYPE 03	2 BED - TYPE 01
1 BED - TYPE 04	STUDIO - TYPE 01

0 200.0 400.0 800.0 2000.0



SCALE: N.T.S



SCALE: N.T.S



FLOOR NO:

8TH FLOOR

UNIT TYPE:

10TH FLOOR KEYPLAN


DISCLAIMER:

THE COLORED MARKETING FLOOR PLANS PROVIDED BY THE DEVELOPER ARE FOR ILLUSTRATIVE PURPOSES ONLY. ACTUAL DIMENSIONS, LAYOUT, AND FINISHES MAY VARY FROM THOSE DEPICTED IN THE PLANS. FURNITURE, FIXTURES, AND EQUIPMENT SHOWN IN THE PLANS ARE FOR DECORATIVE PURPOSES ONLY AND ARE NOT INCLUDED IN THE PURCHASE OR LEASE OF THE PROPERTY. THE DEVELOPER RESERVES THE RIGHT TO MAKE MODIFICATIONS, REVISIONS, AND CHANGES TO THE FLOOR PLANS, SPECIFICATIONS, AND FEATURES WITHOUT PRIOR NOTICE.

PROJECT NAME / BUILDING:

DJAZ1.09 / BUILDING A

AZIZI

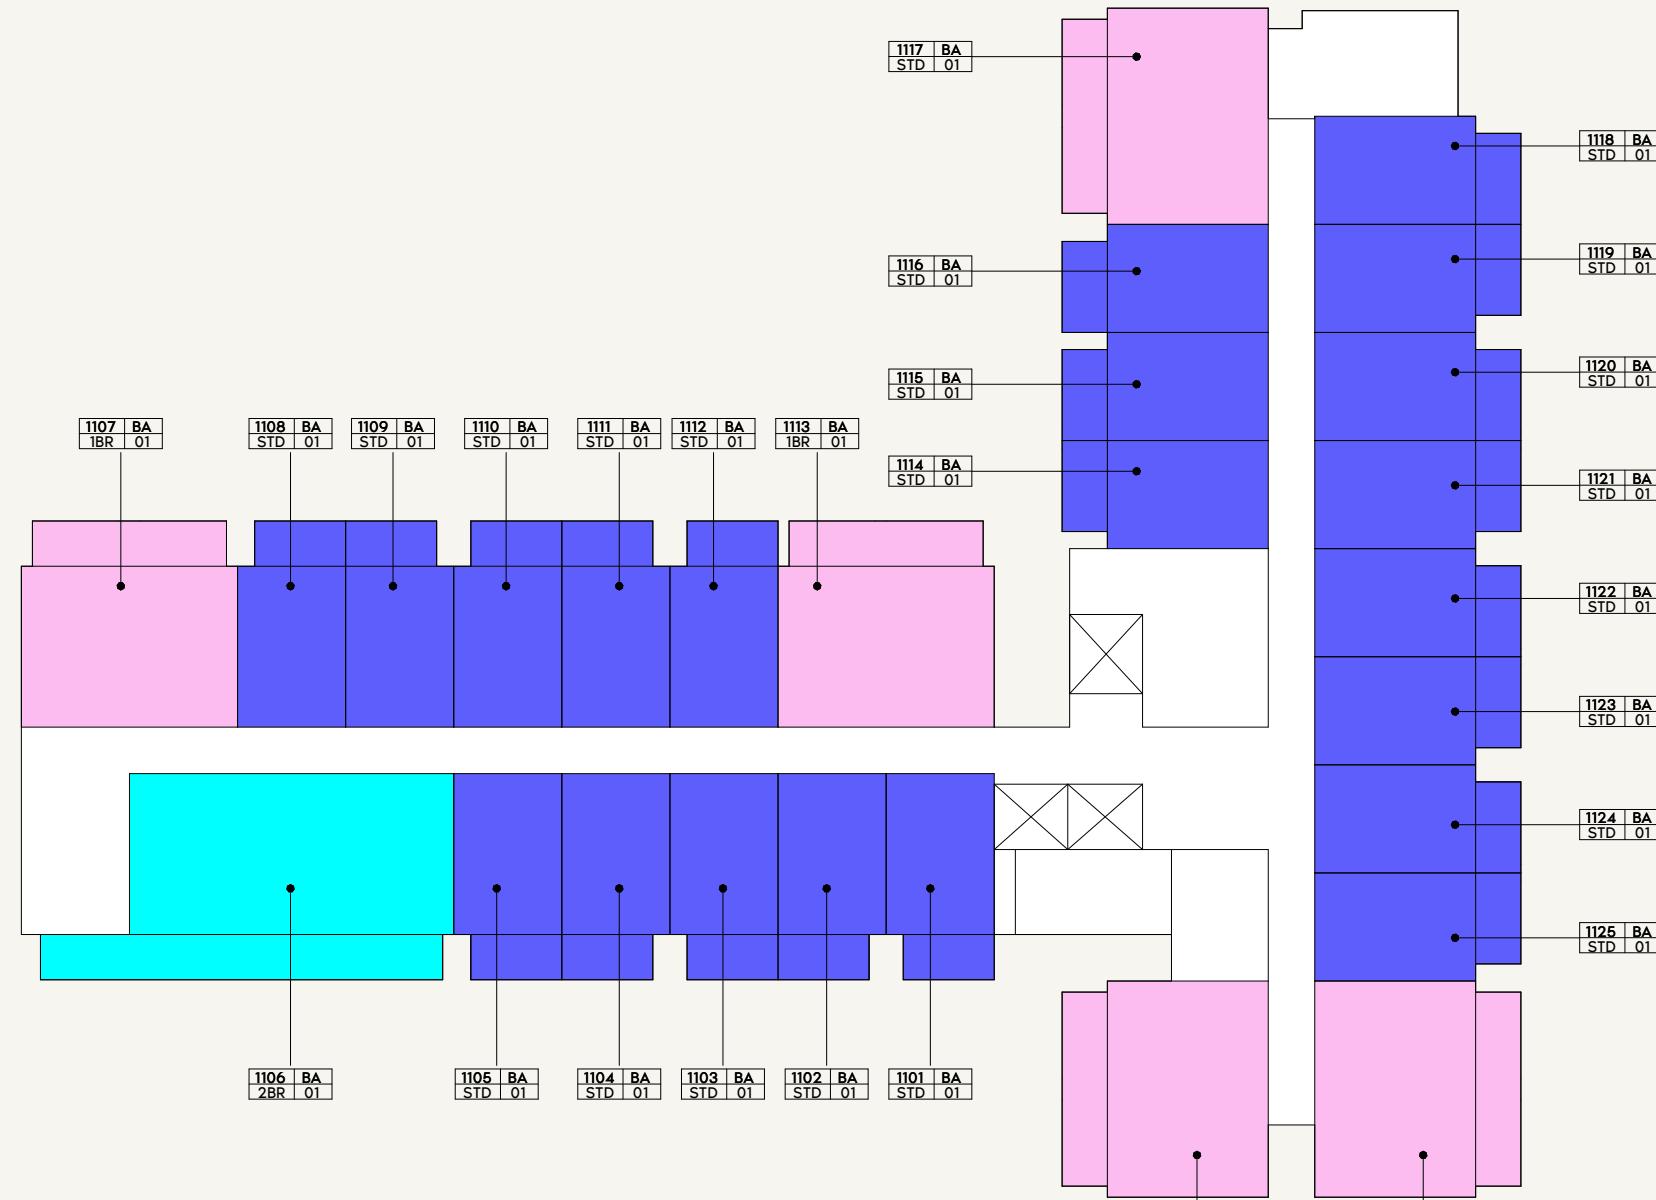

LEGEND

1 BED - TYPE 01	1 BED - TYPE 05
1 BED - TYPE 02	1 BED - TYPE 06
1 BED - TYPE 03	2 BED - TYPE 01
1 BED - TYPE 04	STUDIO - TYPE 01

0 200.0 400.0 800.0 2000.0



SCALE: N.T.S

SCALE: N.T.S



FLOOR NO:

8TH FLOOR

UNIT TYPE:

11TH FLOOR KEYPLAN


DISCLAIMER:

THE COLORED MARKETING FLOOR PLANS PROVIDED BY THE DEVELOPER ARE FOR ILLUSTRATIVE PURPOSES ONLY. ACTUAL DIMENSIONS, LAYOUT, AND FINISHES MAY VARY FROM THOSE DEPICTED IN THE PLANS. FURNITURE, FIXTURES, AND EQUIPMENT SHOWN IN THE PLANS ARE FOR DECORATIVE PURPOSES ONLY AND ARE NOT INCLUDED IN THE PURCHASE OR LEASE OF THE PROPERTY. THE DEVELOPER RESERVES THE RIGHT TO MAKE MODIFICATIONS, REVISIONS, AND CHANGES TO THE FLOOR PLANS, SPECIFICATIONS, AND FEATURES WITHOUT PRIOR NOTICE.

PROJECT NAME / BUILDING:

DJAZ1.09 / BUILDING A

AZIZI

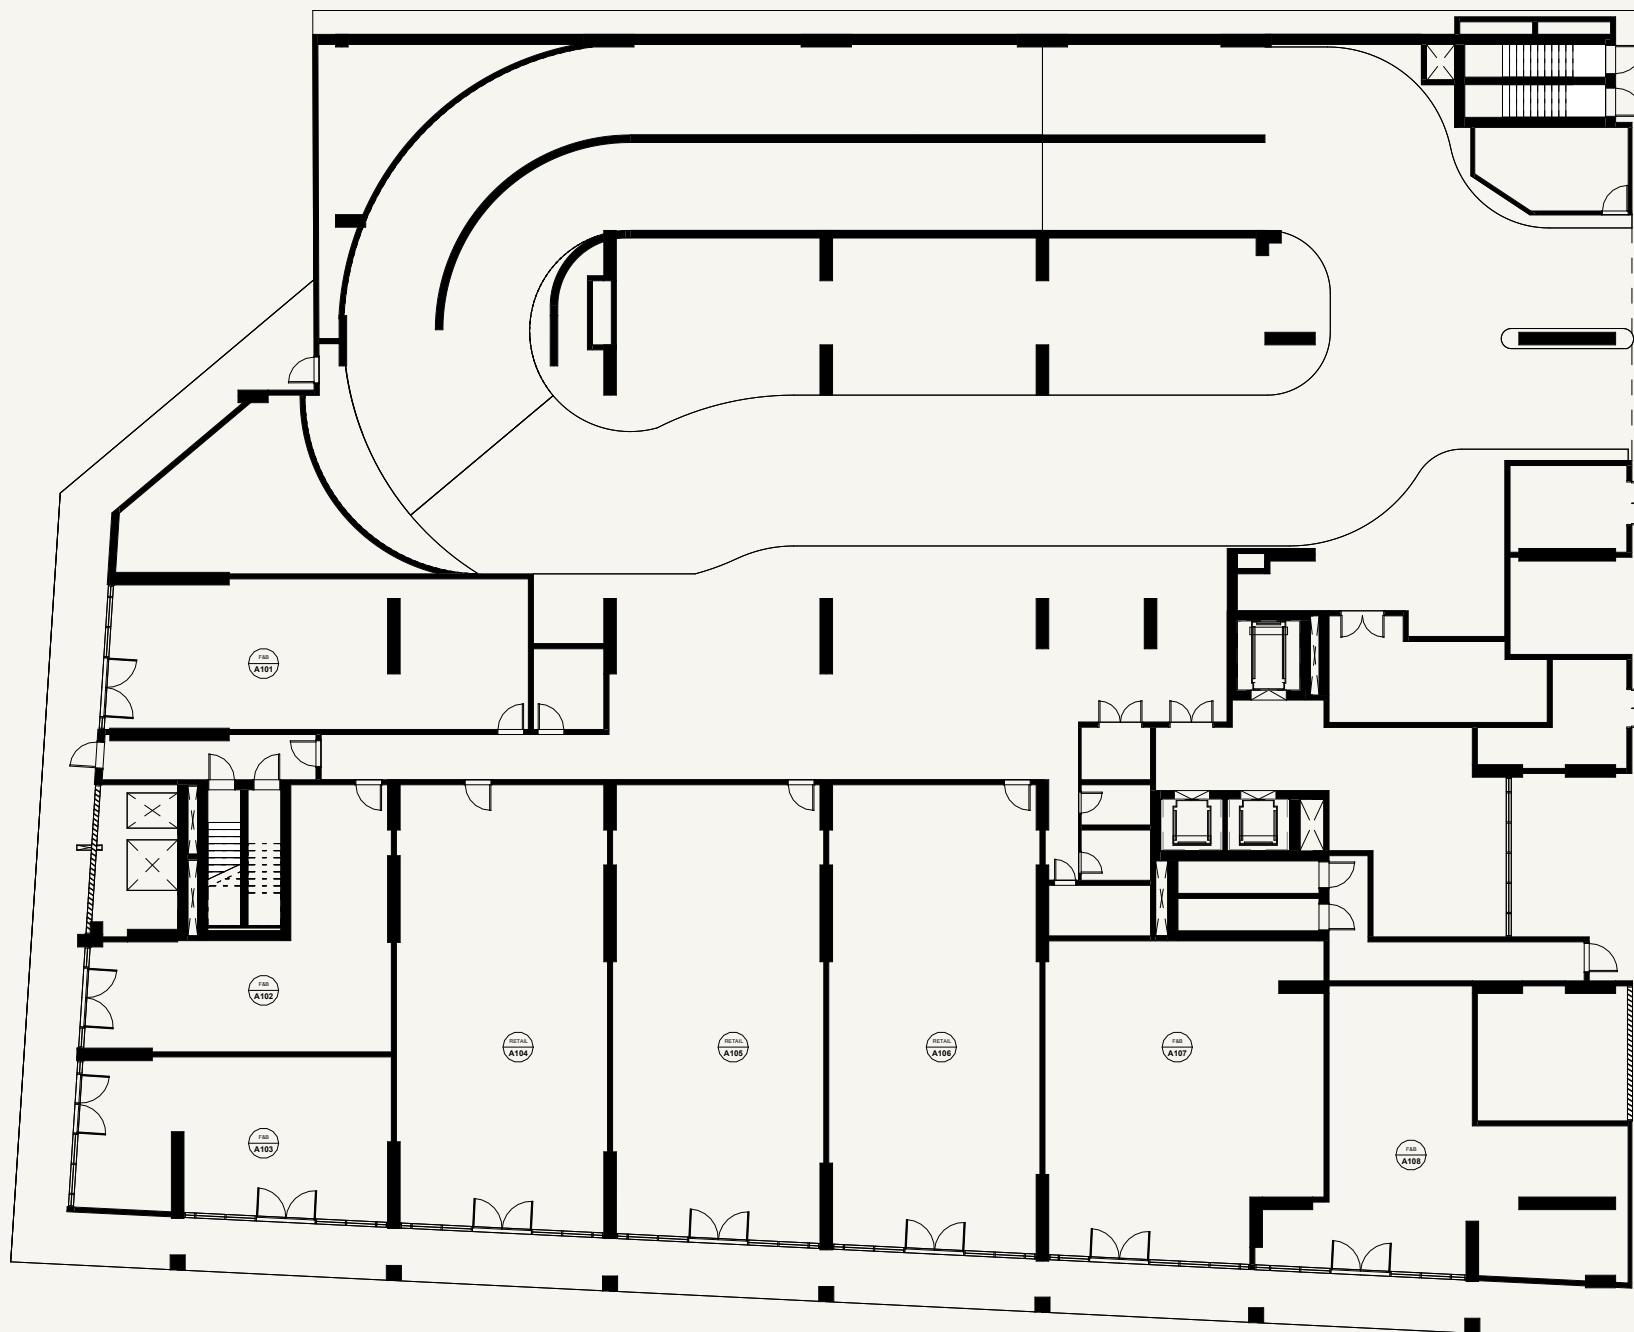

0 3.0 6.0 12.0 30.0

AZIZI

FLOOR NO:
GROUND FLOOR

UNIT TYPE:

INDOOR UNIT AREA:

OUTDOOR UNIT AREA:

DISCLAIMER:

THE COLORED MARKETING FLOOR PLANS PROVIDED BY THE DEVELOPER ARE FOR ILLUSTRATIVE PURPOSES ONLY. ACTUAL DIMENSIONS, LAYOUT, AND FINISHES MAY VARY FROM THOSE DEPICTED IN THE PLANS. FURNITURE, FIXTURES, AND EQUIPMENT SHOWN IN THE PLANS ARE FOR DECORATIVE PURPOSES ONLY AND ARE NOT INCLUDED IN THE PURCHASE OR LEASE OF THE PROPERTY. THE DEVELOPER RESERVES THE RIGHT TO MAKE MODIFICATIONS, REVISIONS, AND CHANGES TO THE FLOOR PLANS, SPECIFICATIONS, AND FEATURES WITHOUT PRIOR NOTICE.

PROJECT NAME / BUILDING:

DJAZ1.09 / BUILDING A


UNIT NO:




SCALE: N.T.S



SCALE: N.T.S

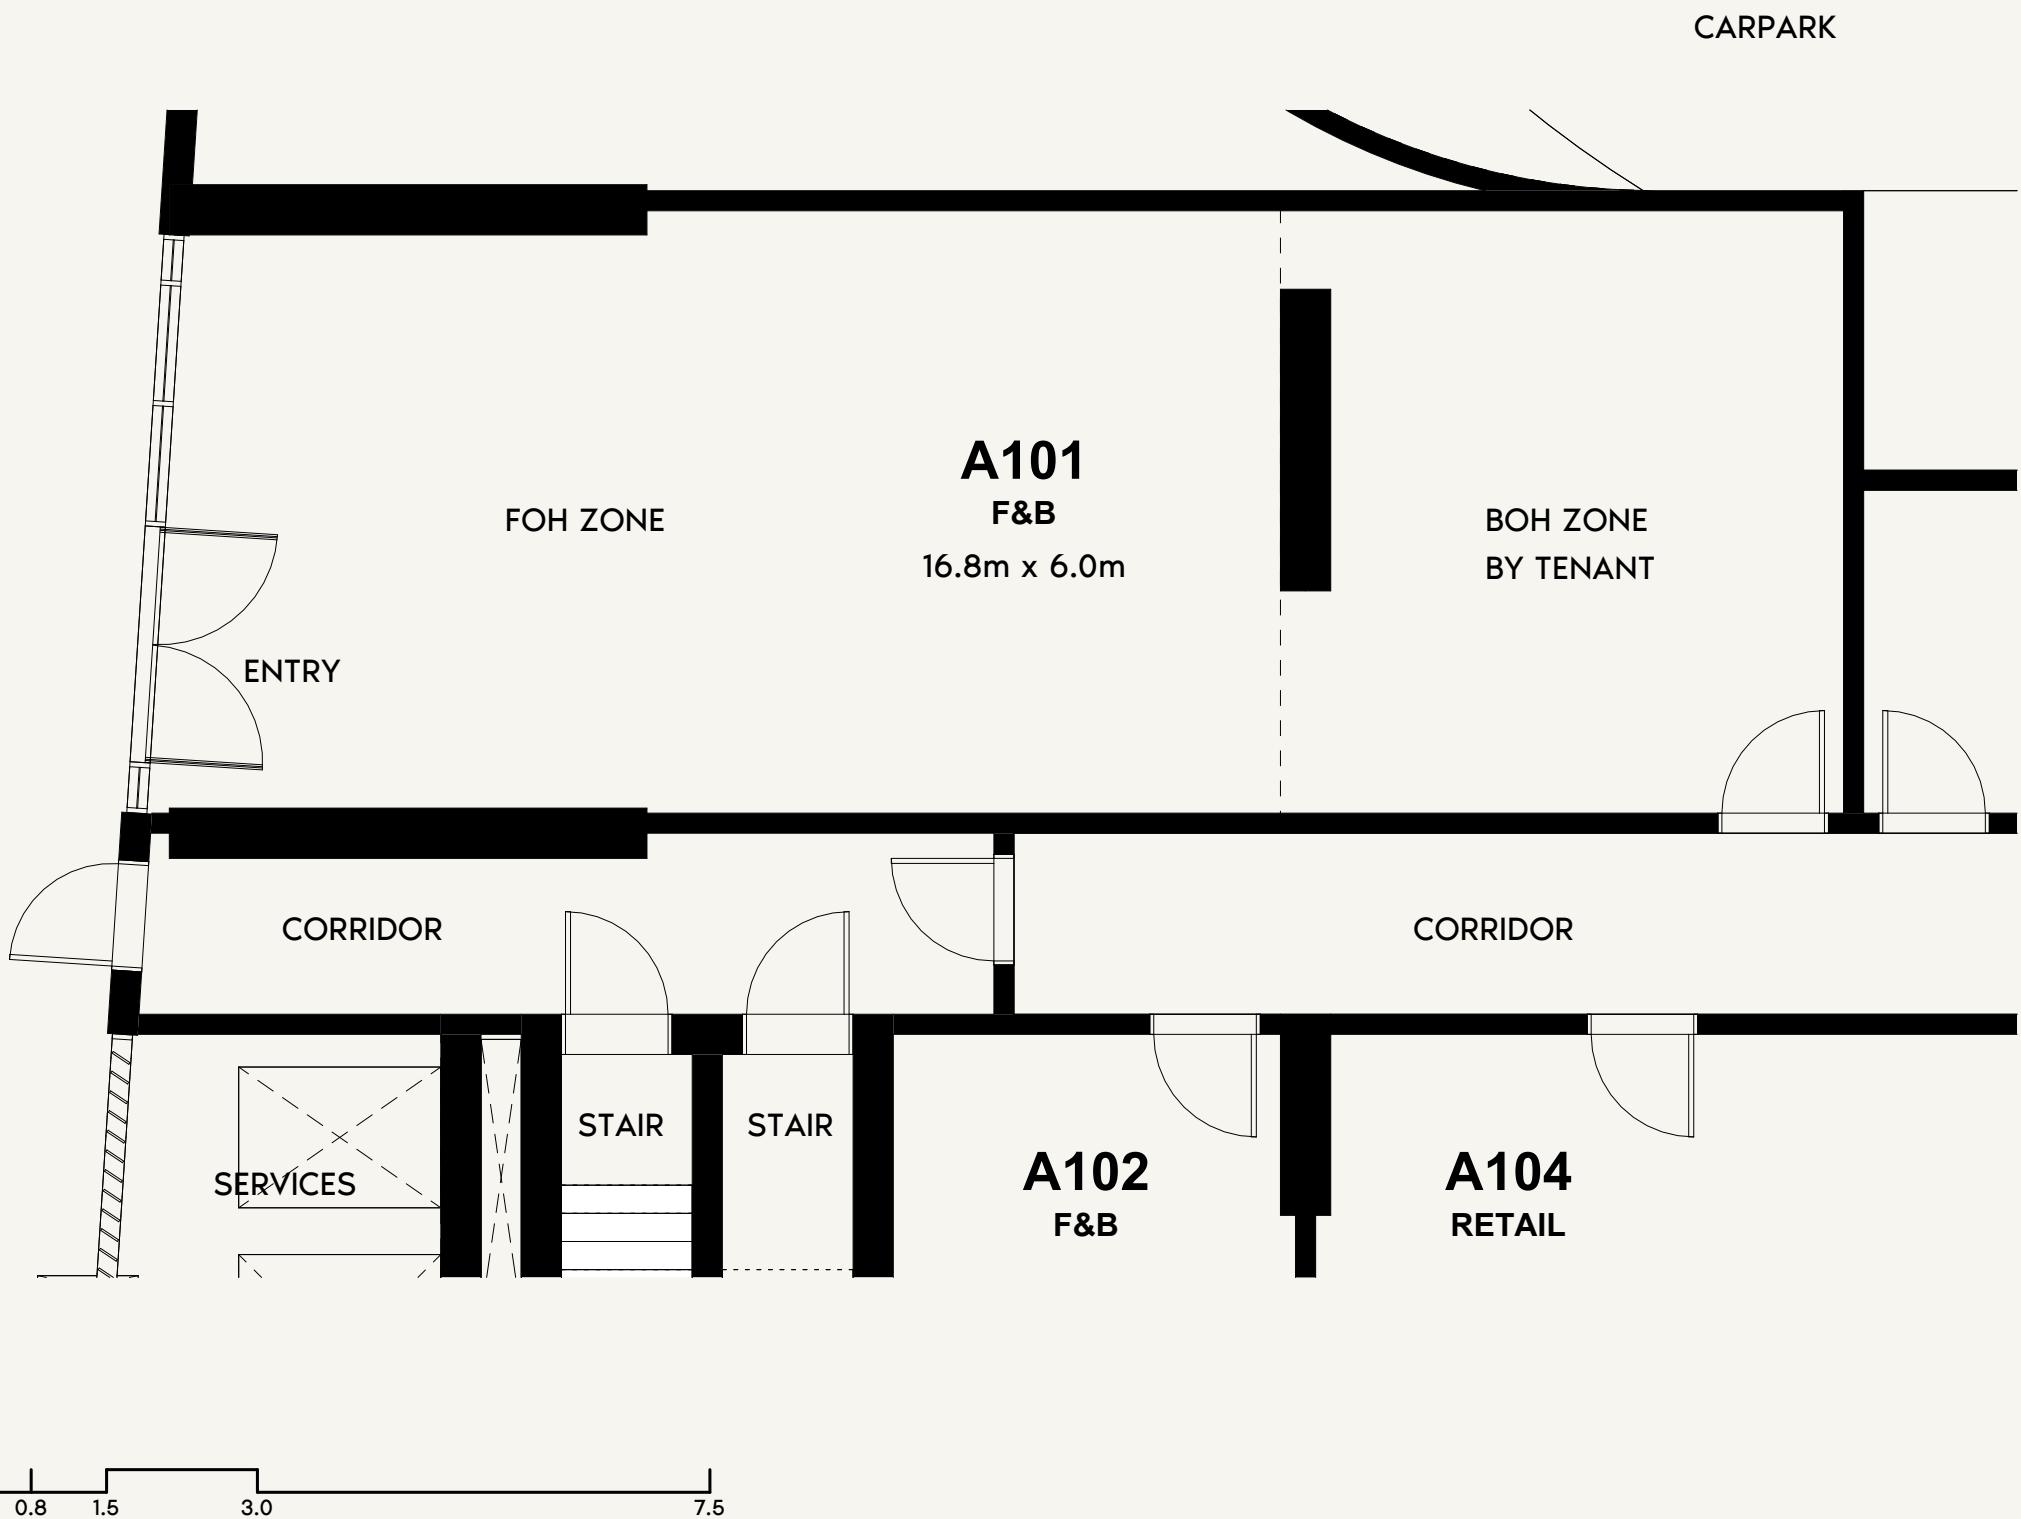

SCALE: N.T.S

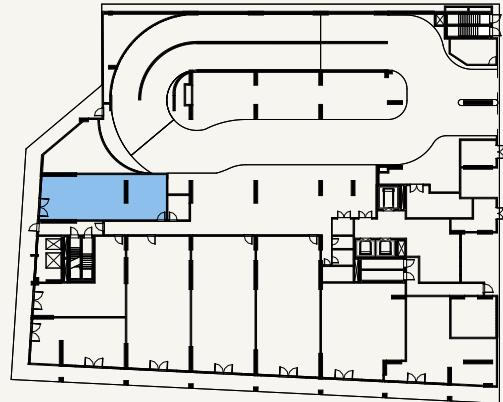

SCALE: N.T.S

AZIZI

FLOOR NO:

GROUND FLOOR

INDOOR UNIT AREA:

1,141.52 SQ.FT. (106.05 SQ.M)

DISCLAIMER:

THE COLORED MARKETING FLOOR PLANS PROVIDED BY THE DEVELOPER ARE FOR ILLUSTRATIVE PURPOSES ONLY. ACTUAL DIMENSIONS, LAYOUT, AND FINISHES MAY VARY FROM THOSE DEPICTED IN THE PLANS. FURNITURE, FIXTURES, AND EQUIPMENT SHOWN IN THE PLANS ARE FOR DECORATIVE PURPOSES ONLY AND ARE NOT INCLUDED IN THE PURCHASE OR LEASE OF THE PROPERTY. THE DEVELOPER RESERVES THE RIGHT TO MAKE MODIFICATIONS, REVISIONS, AND CHANGES TO THE FLOOR PLANS, SPECIFICATIONS, AND FEATURES WITHOUT PRIOR NOTICE.

PROJECT NAME / BUILDING:

DJAZ1.09 / BUILDING A

UNIT TYPE:

F&B

OUTDOOR UNIT AREA:



0.00 SQ.FT. (0 SQ.M)

TOTAL UNIT AREA:




1,141.52 SQ.FT. (106.05 SQ.M)

UNIT NO:


A101

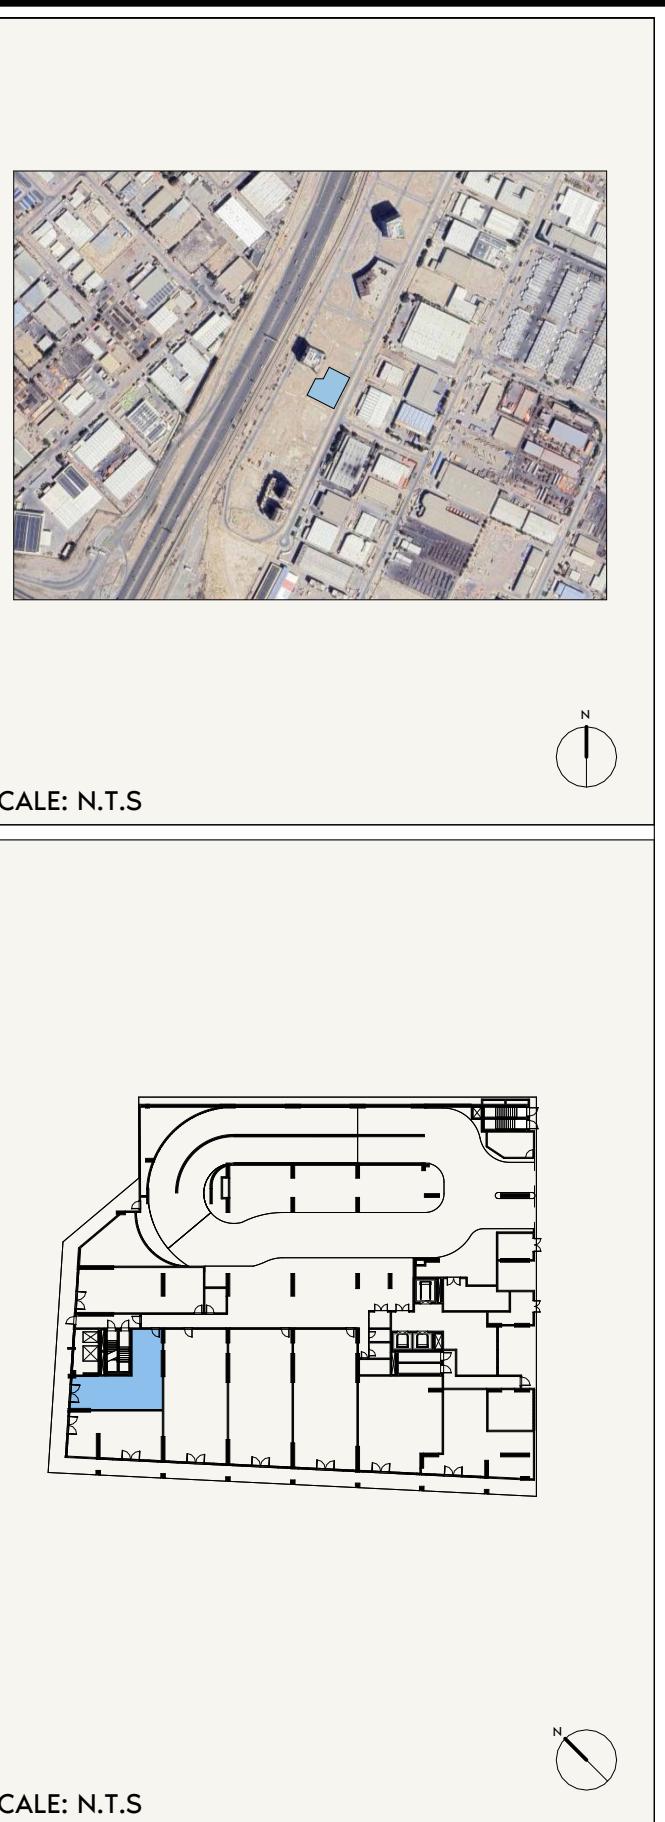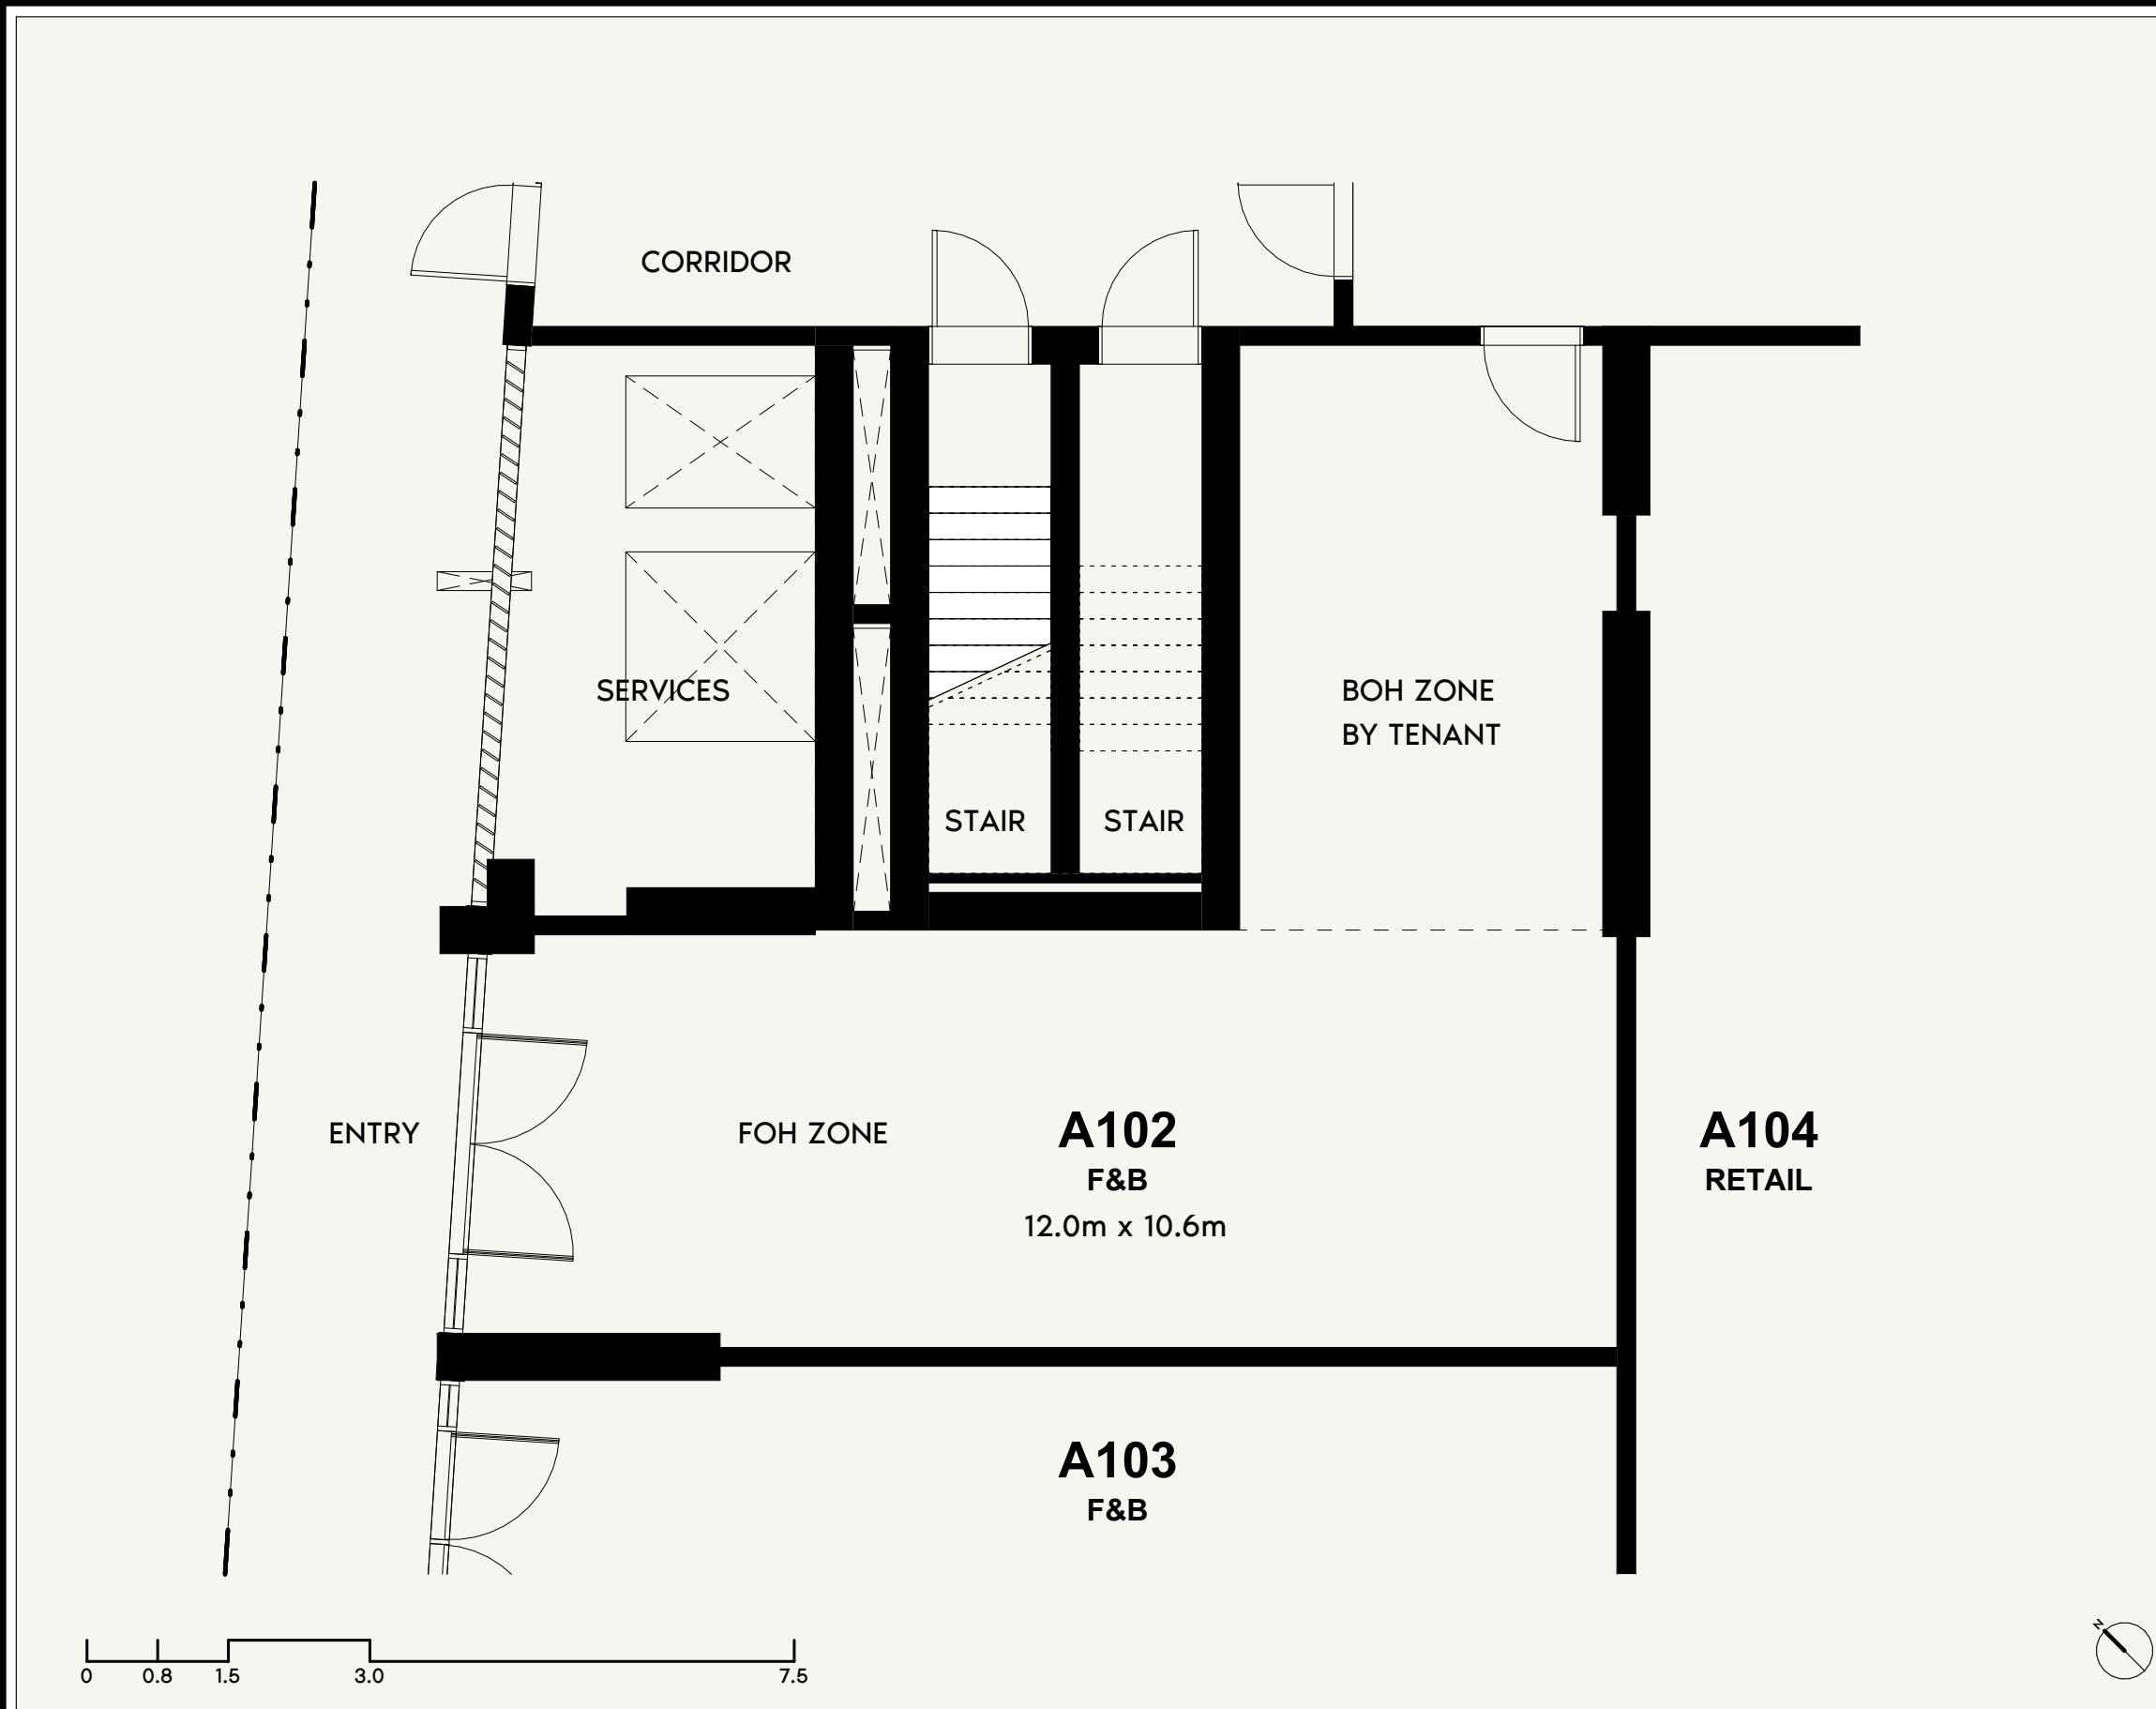


AZIZI	FLOOR NO: GROUND FLOOR	INDOOR UNIT AREA: 1,569.71 SQ.FT. (145.83 SQ.M)	DISCLAIMER: <small>THE COLORED MARKETING FLOOR PLANS PROVIDED BY THE DEVELOPER ARE FOR ILLUSTRATIVE PURPOSES ONLY. ACTUAL DIMENSIONS, LAYOUT, AND FINISHES MAY VARY FROM THOSE DEPICTED IN THE PLANS. FURNITURE, FIXTURES, AND EQUIPMENT SHOWN IN THE PLANS ARE FOR DECORATIVE PURPOSES ONLY AND ARE NOT INCLUDED IN THE PURCHASE OR LEASE OF THE PROPERTY. THE DEVELOPER RESERVES THE RIGHT TO MAKE MODIFICATIONS, REVISIONS, AND CHANGES TO THE FLOOR PLANS, SPECIFICATIONS, AND FEATURES WITHOUT PRIOR NOTICE.</small>	PROJECT NAME / BUILDING: DJAZ1.09 / BUILDING A
	UNIT TYPE: F&B	OUTDOOR UNIT AREA: 0.00 SQ.FT. (0 SQ.M)	TOTAL UNIT AREA: 1,569.71 SQ.FT. (145.83 SQ.M)	UNIT NO: A102

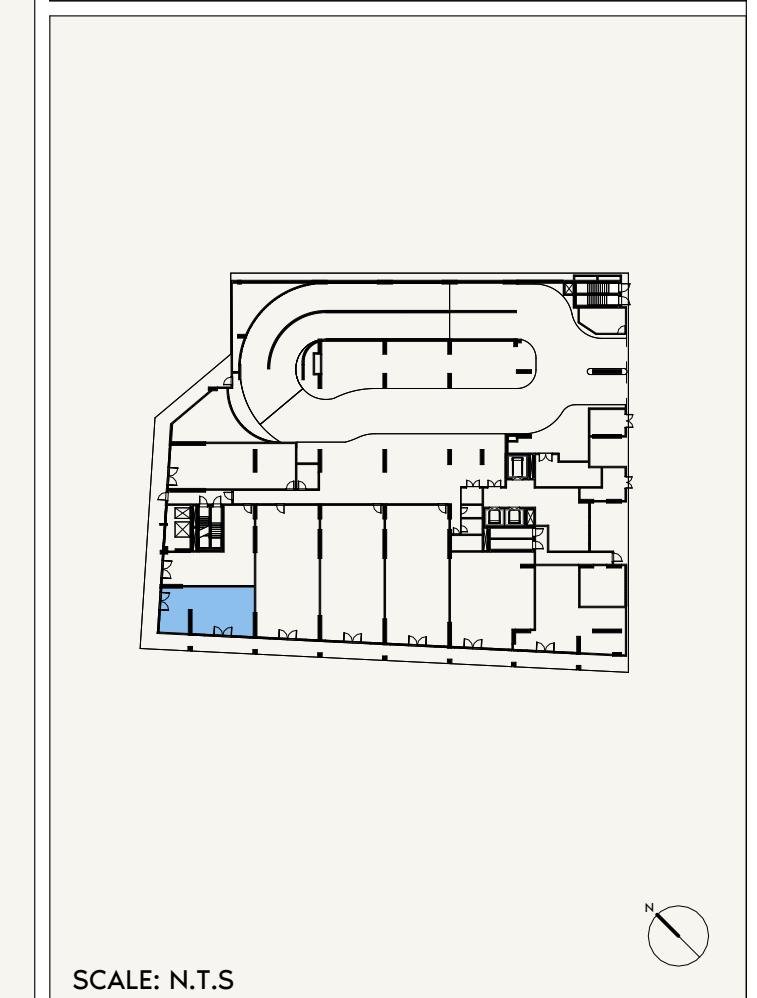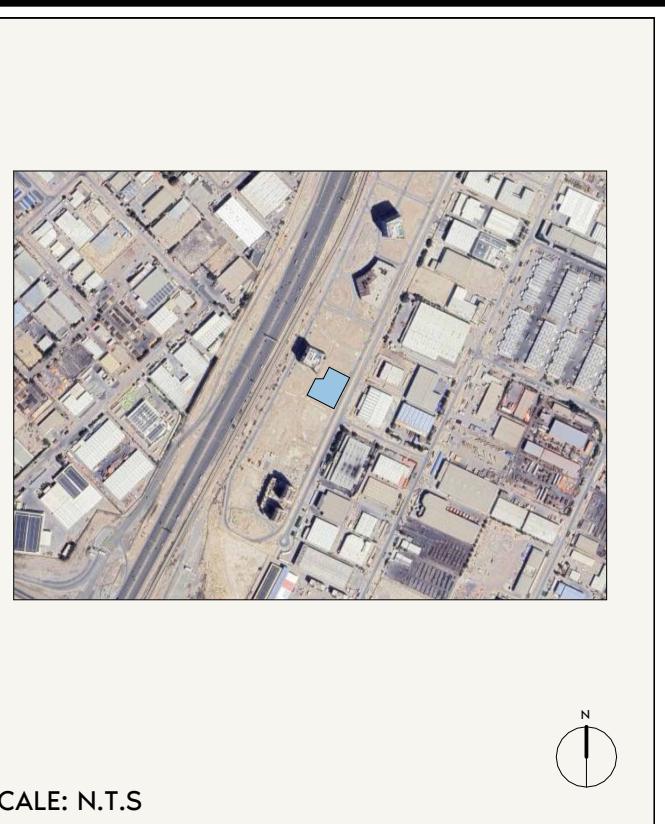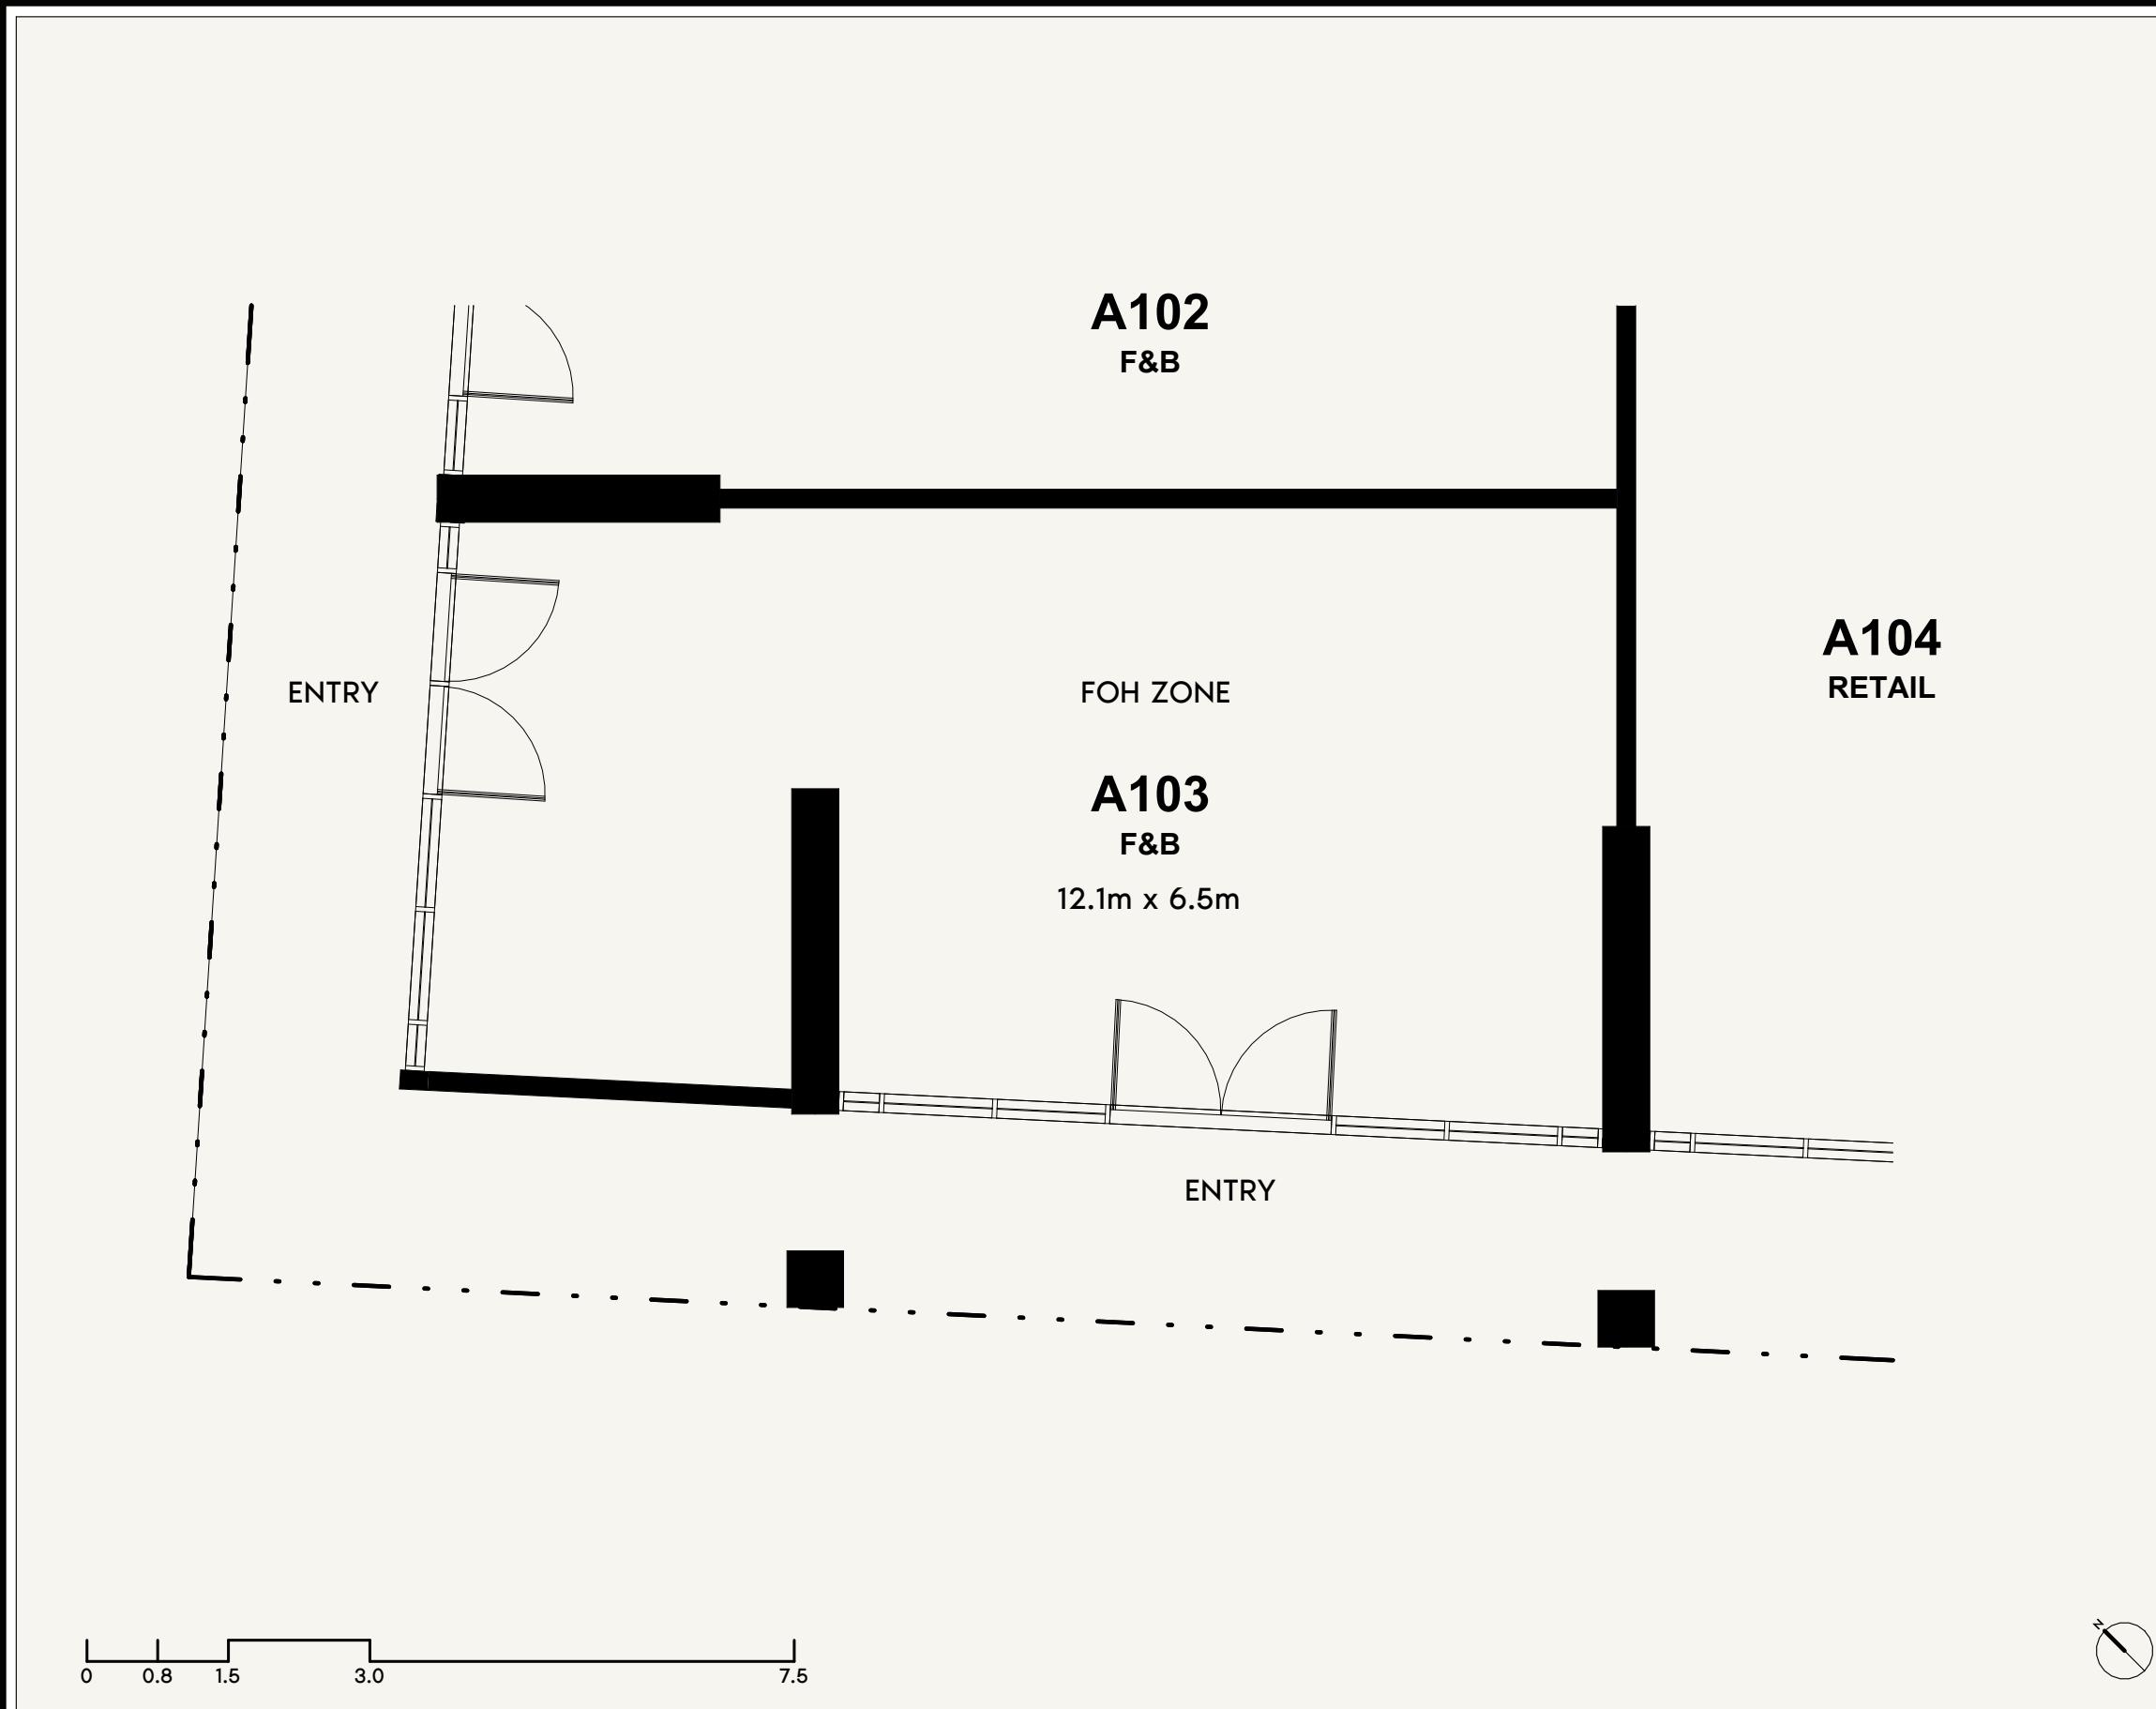

AZIZI	FLOOR NO: GROUND FLOOR	INDOOR UNIT AREA: 1,725.79 SQ.FT. (160.33 SQ.M)	DISCLAIMER: <small>THE COLORED MARKETING FLOOR PLANS PROVIDED BY THE DEVELOPER ARE FOR ILLUSTRATIVE PURPOSES ONLY. ACTUAL DIMENSIONS, LAYOUT, AND FINISHES MAY VARY FROM THOSE DEPICTED IN THE PLANS. FURNITURE, FIXTURES, AND EQUIPMENT SHOWN IN THE PLANS ARE FOR DECORATIVE PURPOSES ONLY AND ARE NOT INCLUDED IN THE PURCHASE OR LEASE OF THE PROPERTY. THE DEVELOPER RESERVES THE RIGHT TO MAKE MODIFICATIONS, REVISIONS, AND CHANGES TO THE FLOOR PLANS, SPECIFICATIONS, AND FEATURES WITHOUT PRIOR NOTICE.</small>	PROJECT NAME / BUILDING: DJAZ1.09 / BUILDING A
	UNIT TYPE: F&B	OUTDOOR UNIT AREA: 0.00 SQ.FT. (0 SQ.M)	TOTAL UNIT AREA: 1,725.79 SQ.FT. (160.33 SQ.M)	UNIT NO: A103

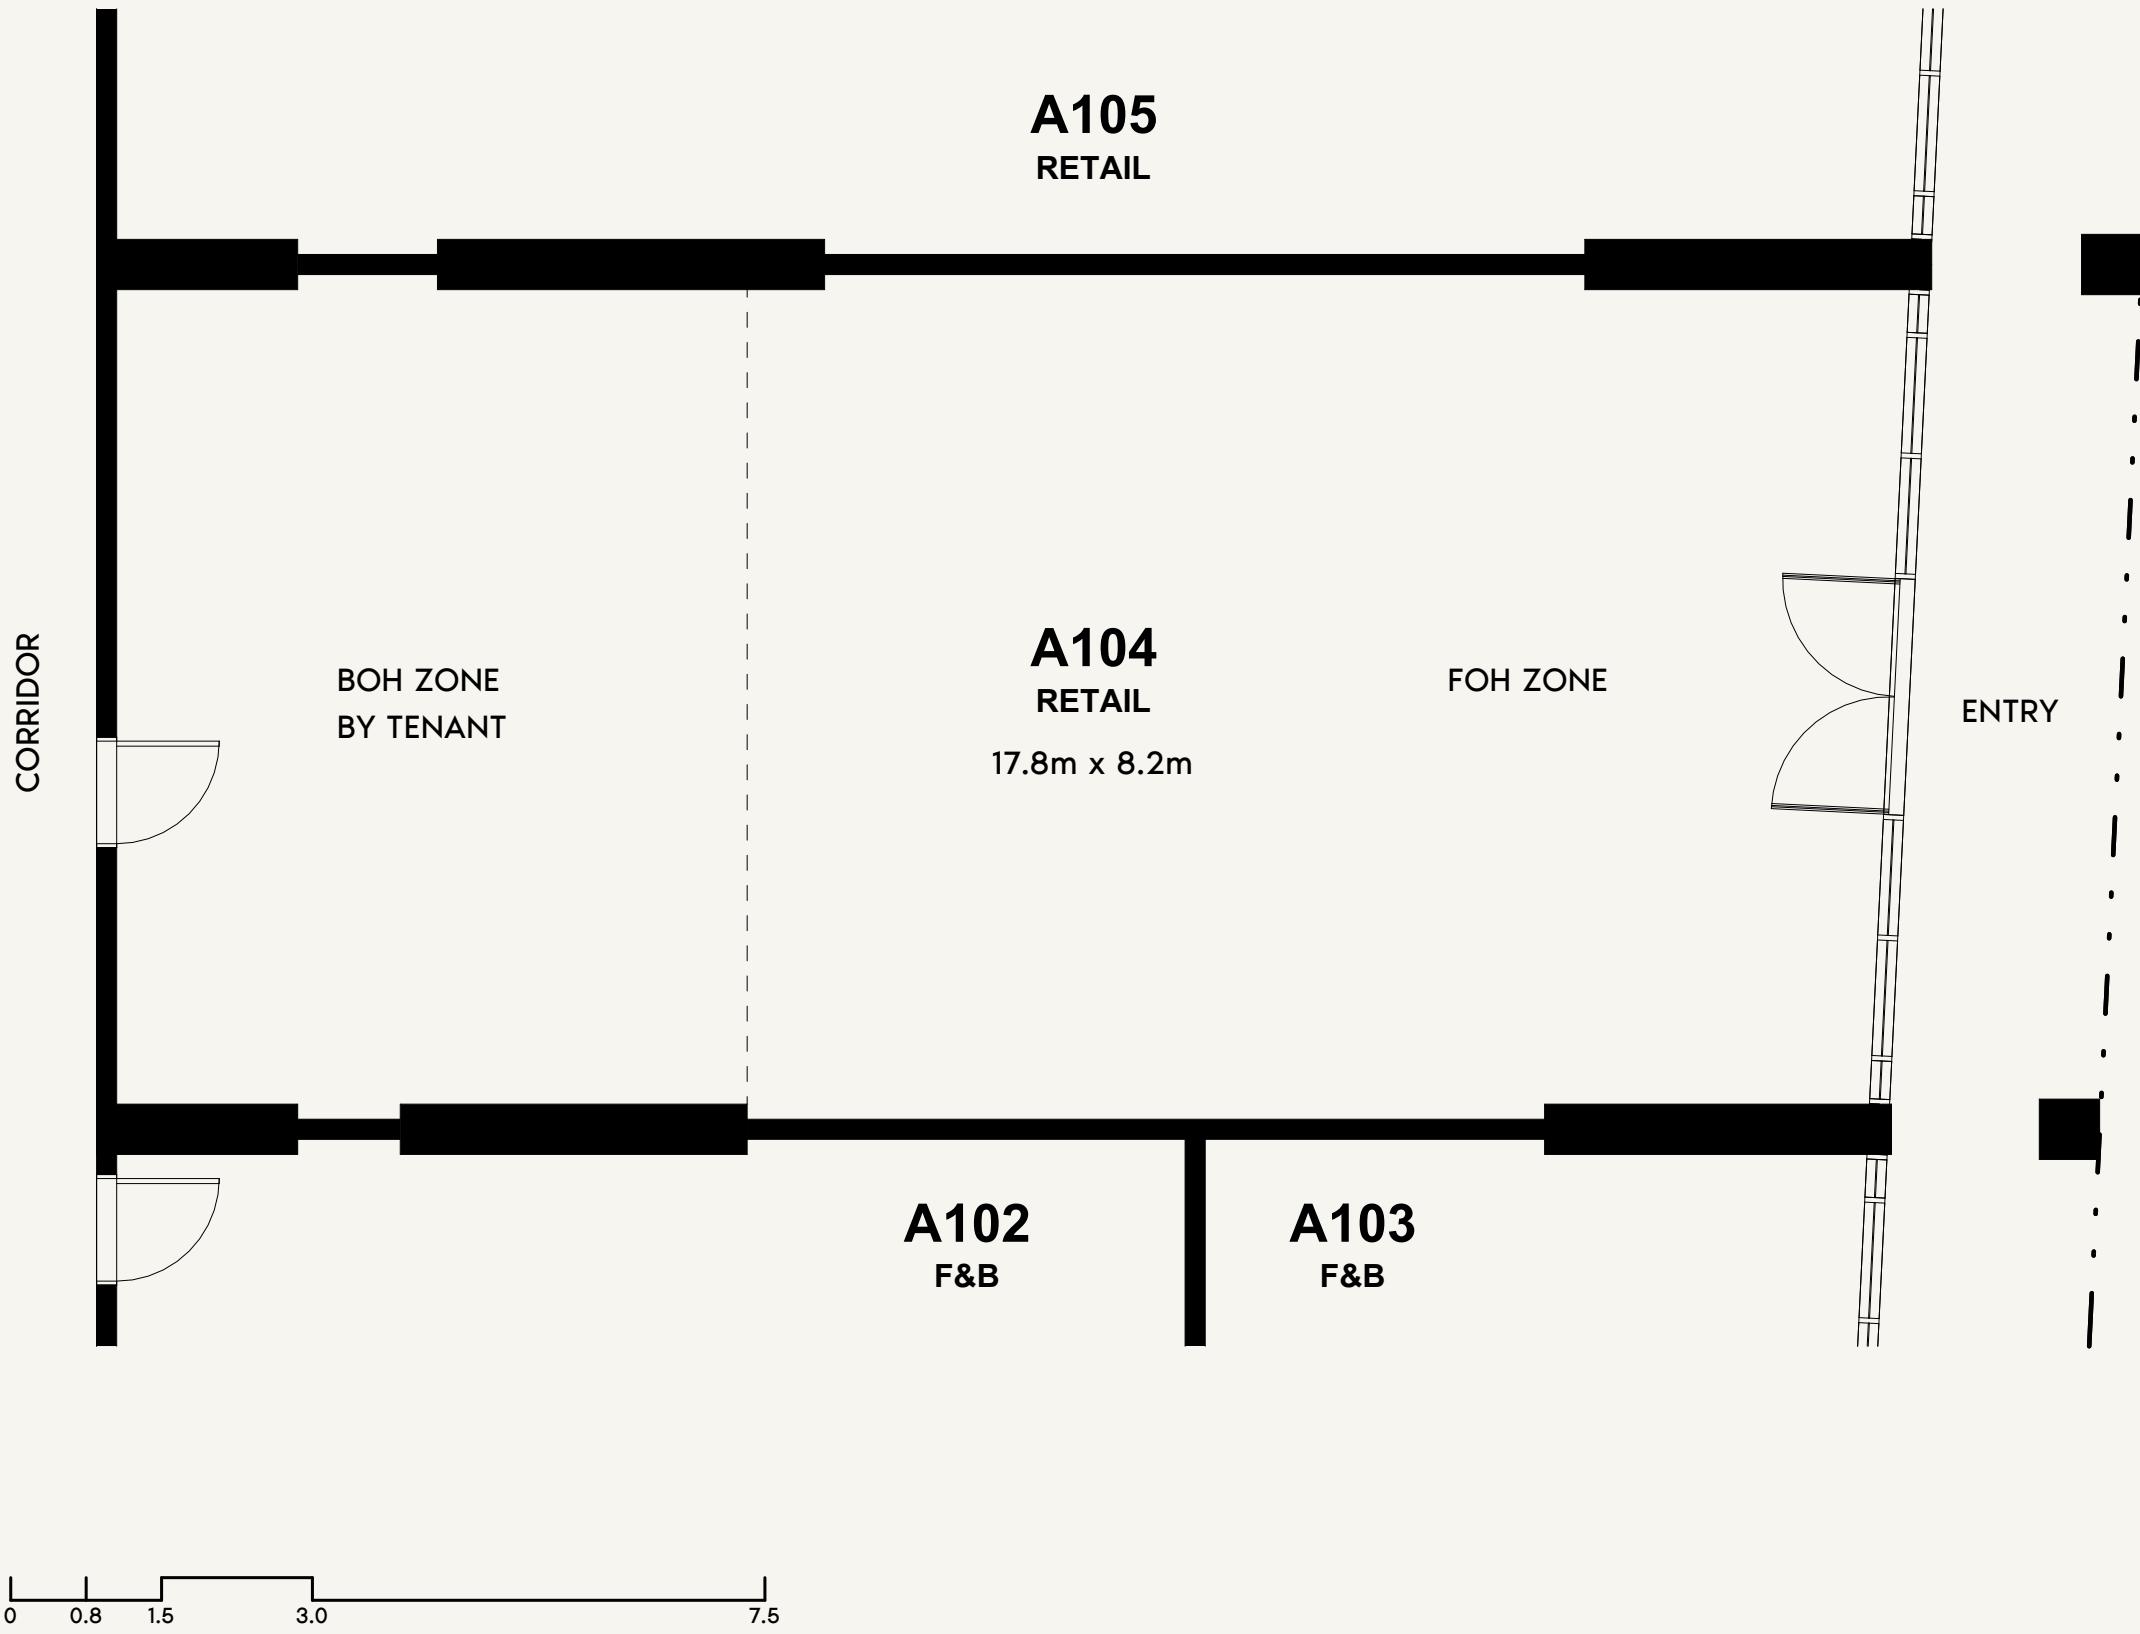


SCALE: N.T.S

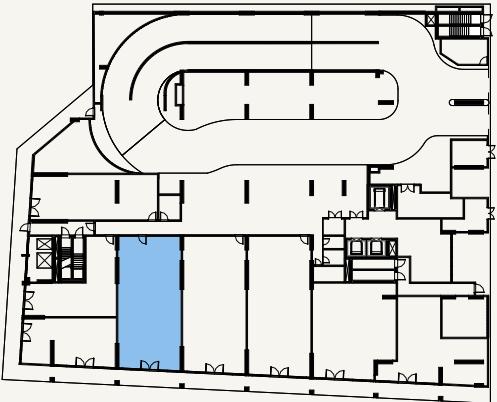


SCALE: N.T.S

	FLOOR NO: GROUND FLOOR	INDOOR UNIT AREA: 1,683.49 SQ.FT. (156.4 SQ.M)	DISCLAIMER: <small>THE COLORED MARKETING FLOOR PLANS PROVIDED BY THE DEVELOPER ARE FOR ILLUSTRATIVE PURPOSES ONLY. ACTUAL DIMENSIONS, LAYOUT, AND FINISHES MAY VARY FROM THOSE DEPICTED IN THE PLANS. FURNITURE, FIXTURES, AND EQUIPMENT SHOWN IN THE PLANS ARE FOR DECORATIVE PURPOSES ONLY AND ARE NOT INCLUDED IN THE PURCHASE OR LEASE OF THE PROPERTY. THE DEVELOPER RESERVES THE RIGHT TO MAKE MODIFICATIONS, REVISIONS, AND CHANGES TO THE FLOOR PLANS, SPECIFICATIONS, AND FEATURES WITHOUT PRIOR NOTICE.</small>	PROJECT NAME / BUILDING: DJAZ1.09 / BUILDING A
	UNIT TYPE: RETAIL	OUTDOOR UNIT AREA: 0.00 SQ.FT. (0 SQ.M)	TOTAL UNIT AREA: 1,683.49 SQ.FT. (156.40 SQ.M)	UNIT NO: A104

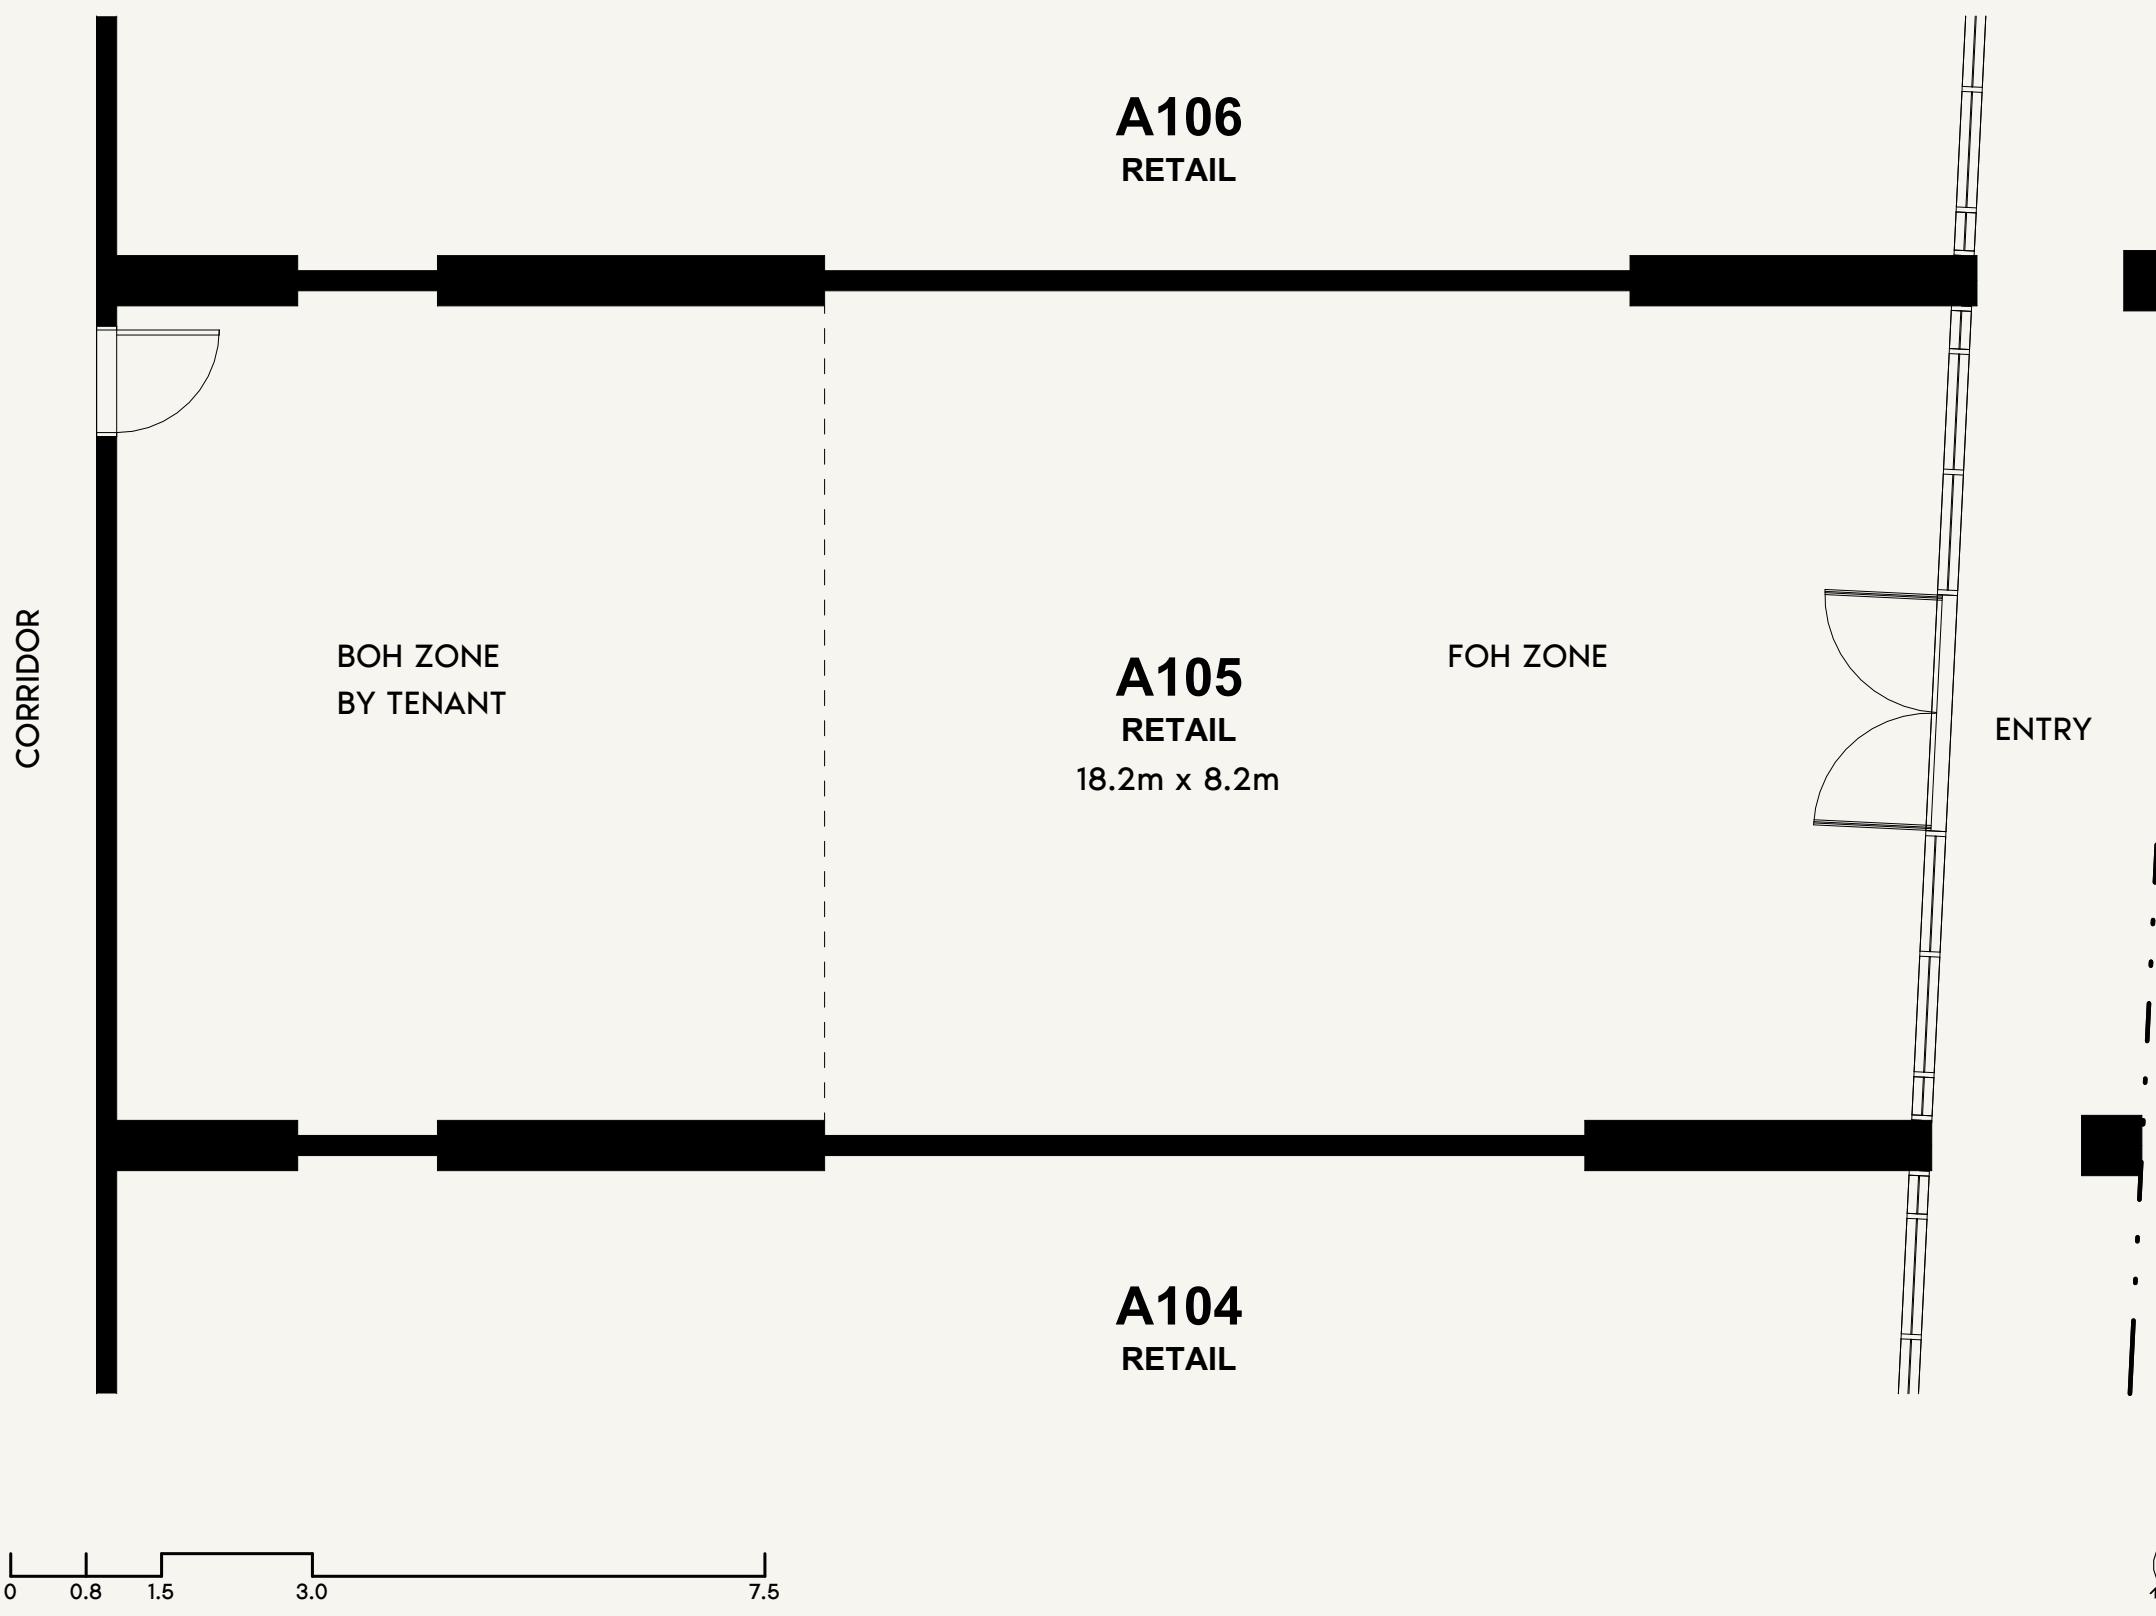

SCALE: N.T.S

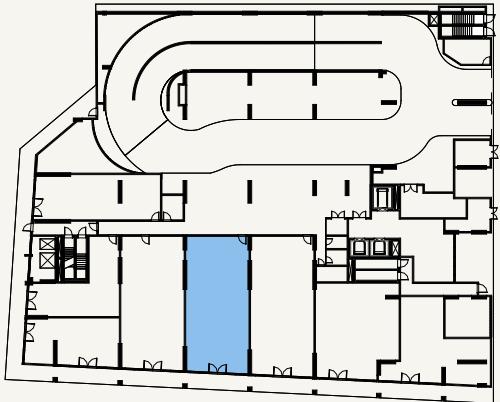

SCALE: N.T.S

AZIZI

FLOOR NO:

GROUND FLOOR

INDOOR UNIT AREA:

1,644.63 SQ.FT. (152.79 SQ.M)

DISCLAIMER:

THE COLORED MARKETING FLOOR PLANS PROVIDED BY THE DEVELOPER ARE FOR ILLUSTRATIVE PURPOSES ONLY. ACTUAL DIMENSIONS, LAYOUT, AND FINISHES MAY VARY FROM THOSE DEPICTED IN THE PLANS. FURNITURE, FIXTURES, AND EQUIPMENT SHOWN IN THE PLANS ARE FOR DECORATIVE PURPOSES ONLY AND ARE NOT INCLUDED IN THE PURCHASE OR LEASE OF THE PROPERTY. THE DEVELOPER RESERVES THE RIGHT TO MAKE MODIFICATIONS, REVISIONS, AND CHANGES TO THE FLOOR PLANS, SPECIFICATIONS, AND FEATURES WITHOUT PRIOR NOTICE.

PROJECT NAME / BUILDING:

DJAZ1.09 / BUILDING A

UNIT TYPE:

RETAIL

OUTDOOR UNIT AREA:

0.00 SQ.FT. (0 SQ.M)


TOTAL UNIT AREA:

1,644.63 SQ.FT. (152.79 SQ.M)

UNIT NO:

A105

CORRIDOR

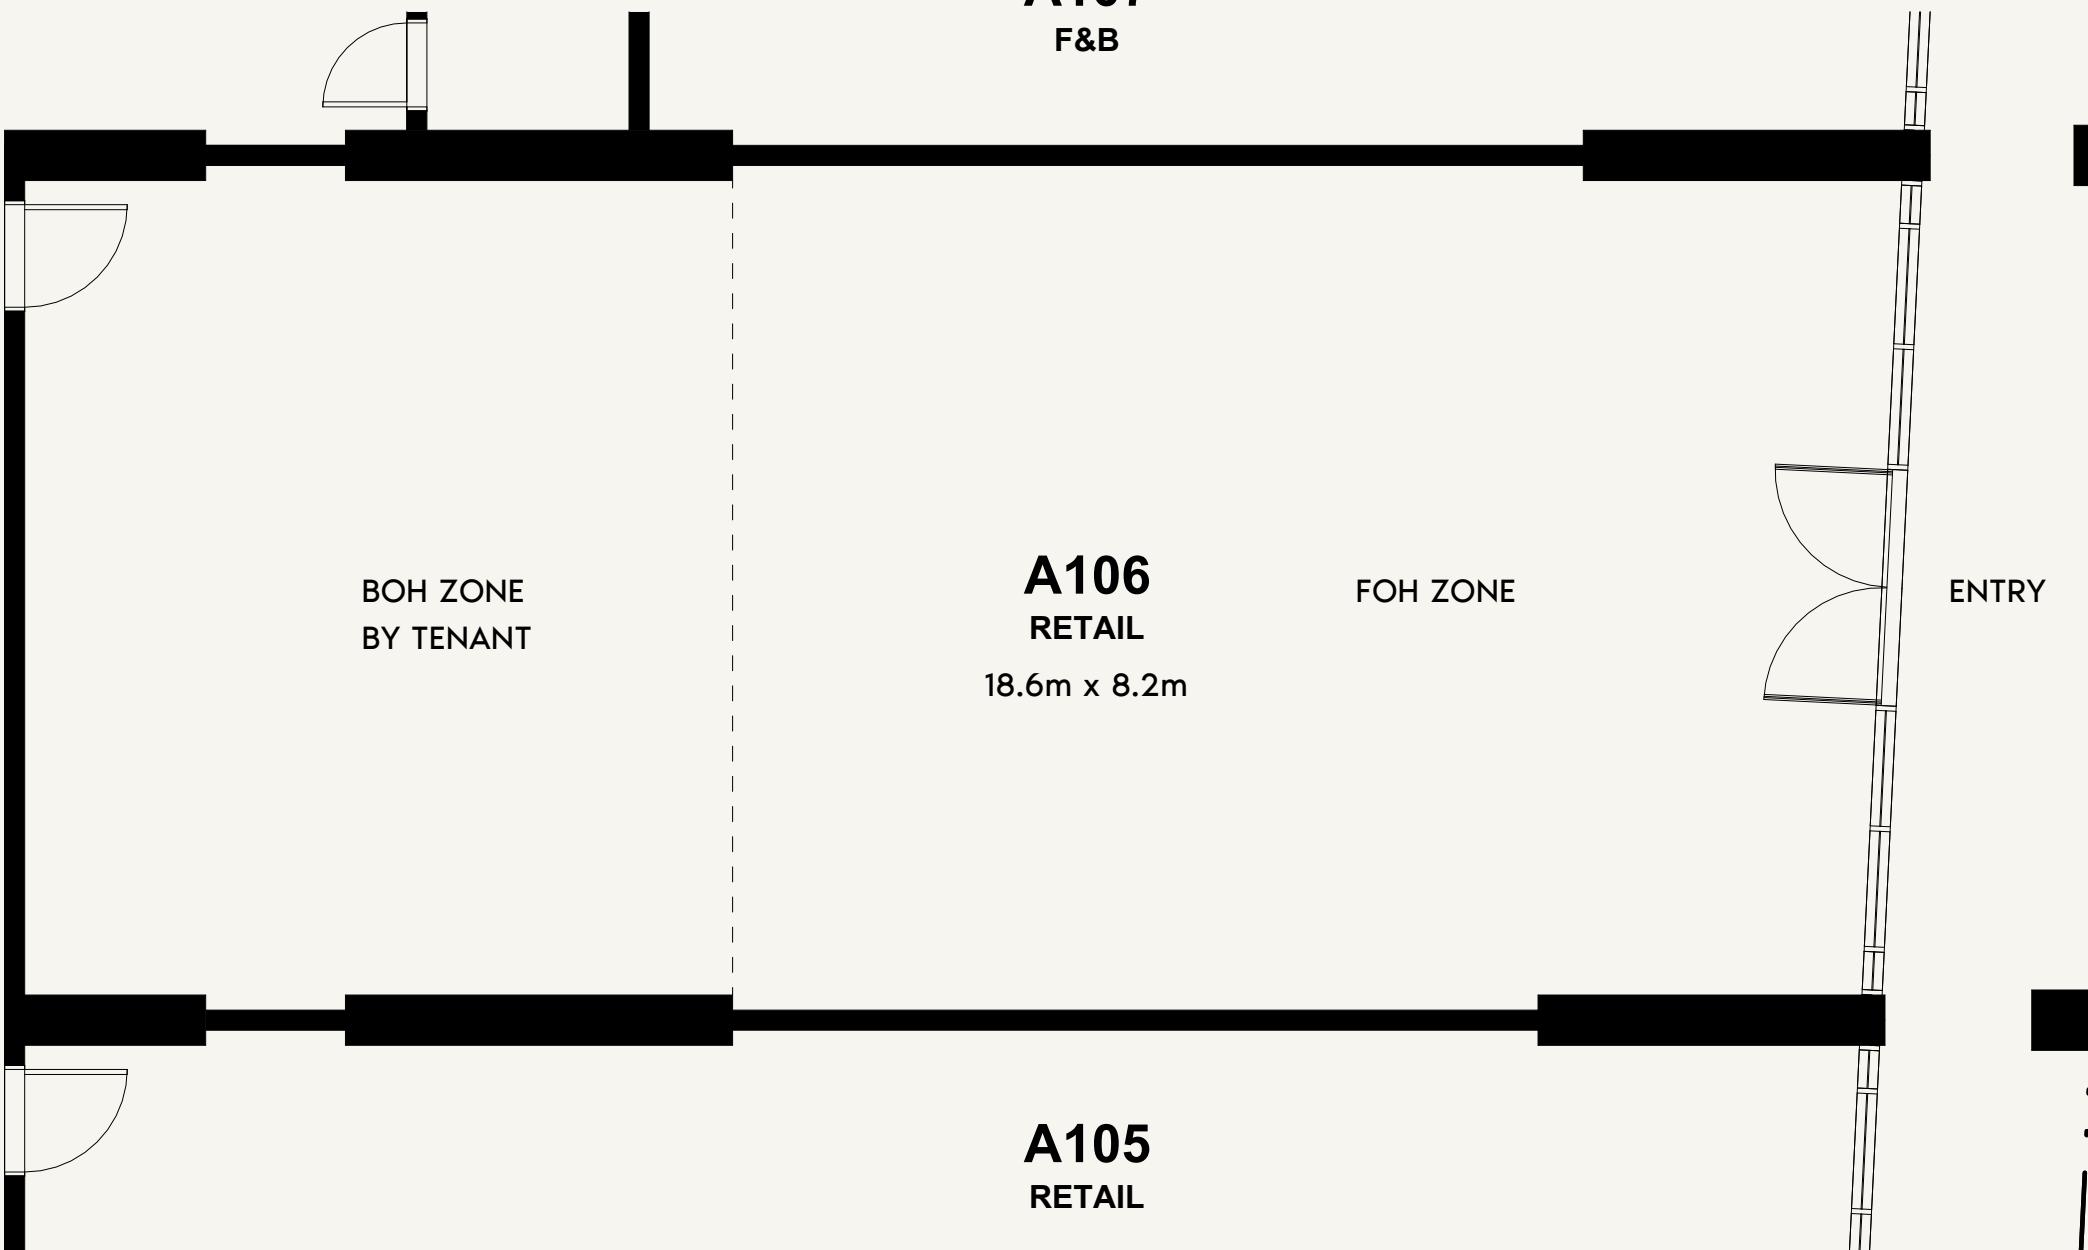

AZIZI

FLOOR NO:

GROUND FLOOR

UNIT TYPE:
RETAIL

INDOOR UNIT AREA:

894.38 SQ.FT. (83.09 SQ.M)

OUTDOOR UNIT AREA:

0.00 SQ.FT. (0 SQ.M)

DISCLAIMER:

THE COLORED MARKETING FLOOR PLANS PROVIDED BY THE DEVELOPER ARE FOR ILLUSTRATIVE PURPOSES ONLY. ACTUAL DIMENSIONS, LAYOUT, AND FINISHES MAY VARY FROM THOSE DEPICTED IN THE PLANS. FURNITURE, FIXTURES, AND EQUIPMENT SHOWN IN THE PLANS ARE FOR DECORATIVE PURPOSES ONLY AND ARE NOT INCLUDED IN THE PURCHASE OR LEASE OF THE PROPERTY. THE DEVELOPER RESERVES THE RIGHT TO MAKE MODIFICATIONS, REVISIONS, AND CHANGES TO THE FLOOR PLANS, SPECIFICATIONS, AND FEATURES WITHOUT PRIOR NOTICE.

PROJECT NAME / BUILDING:


DJAZ1.09 / BUILDING A

UNIT NO:


A106




SCALE: N.T.S

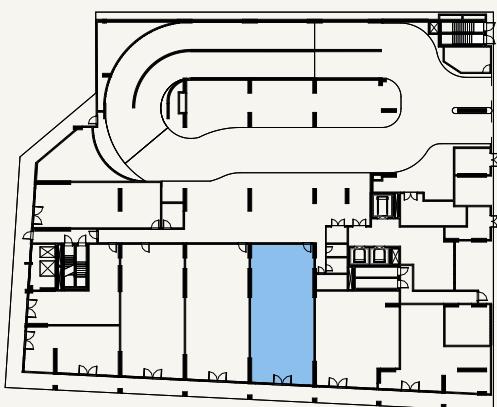

SCALE: N.T.S

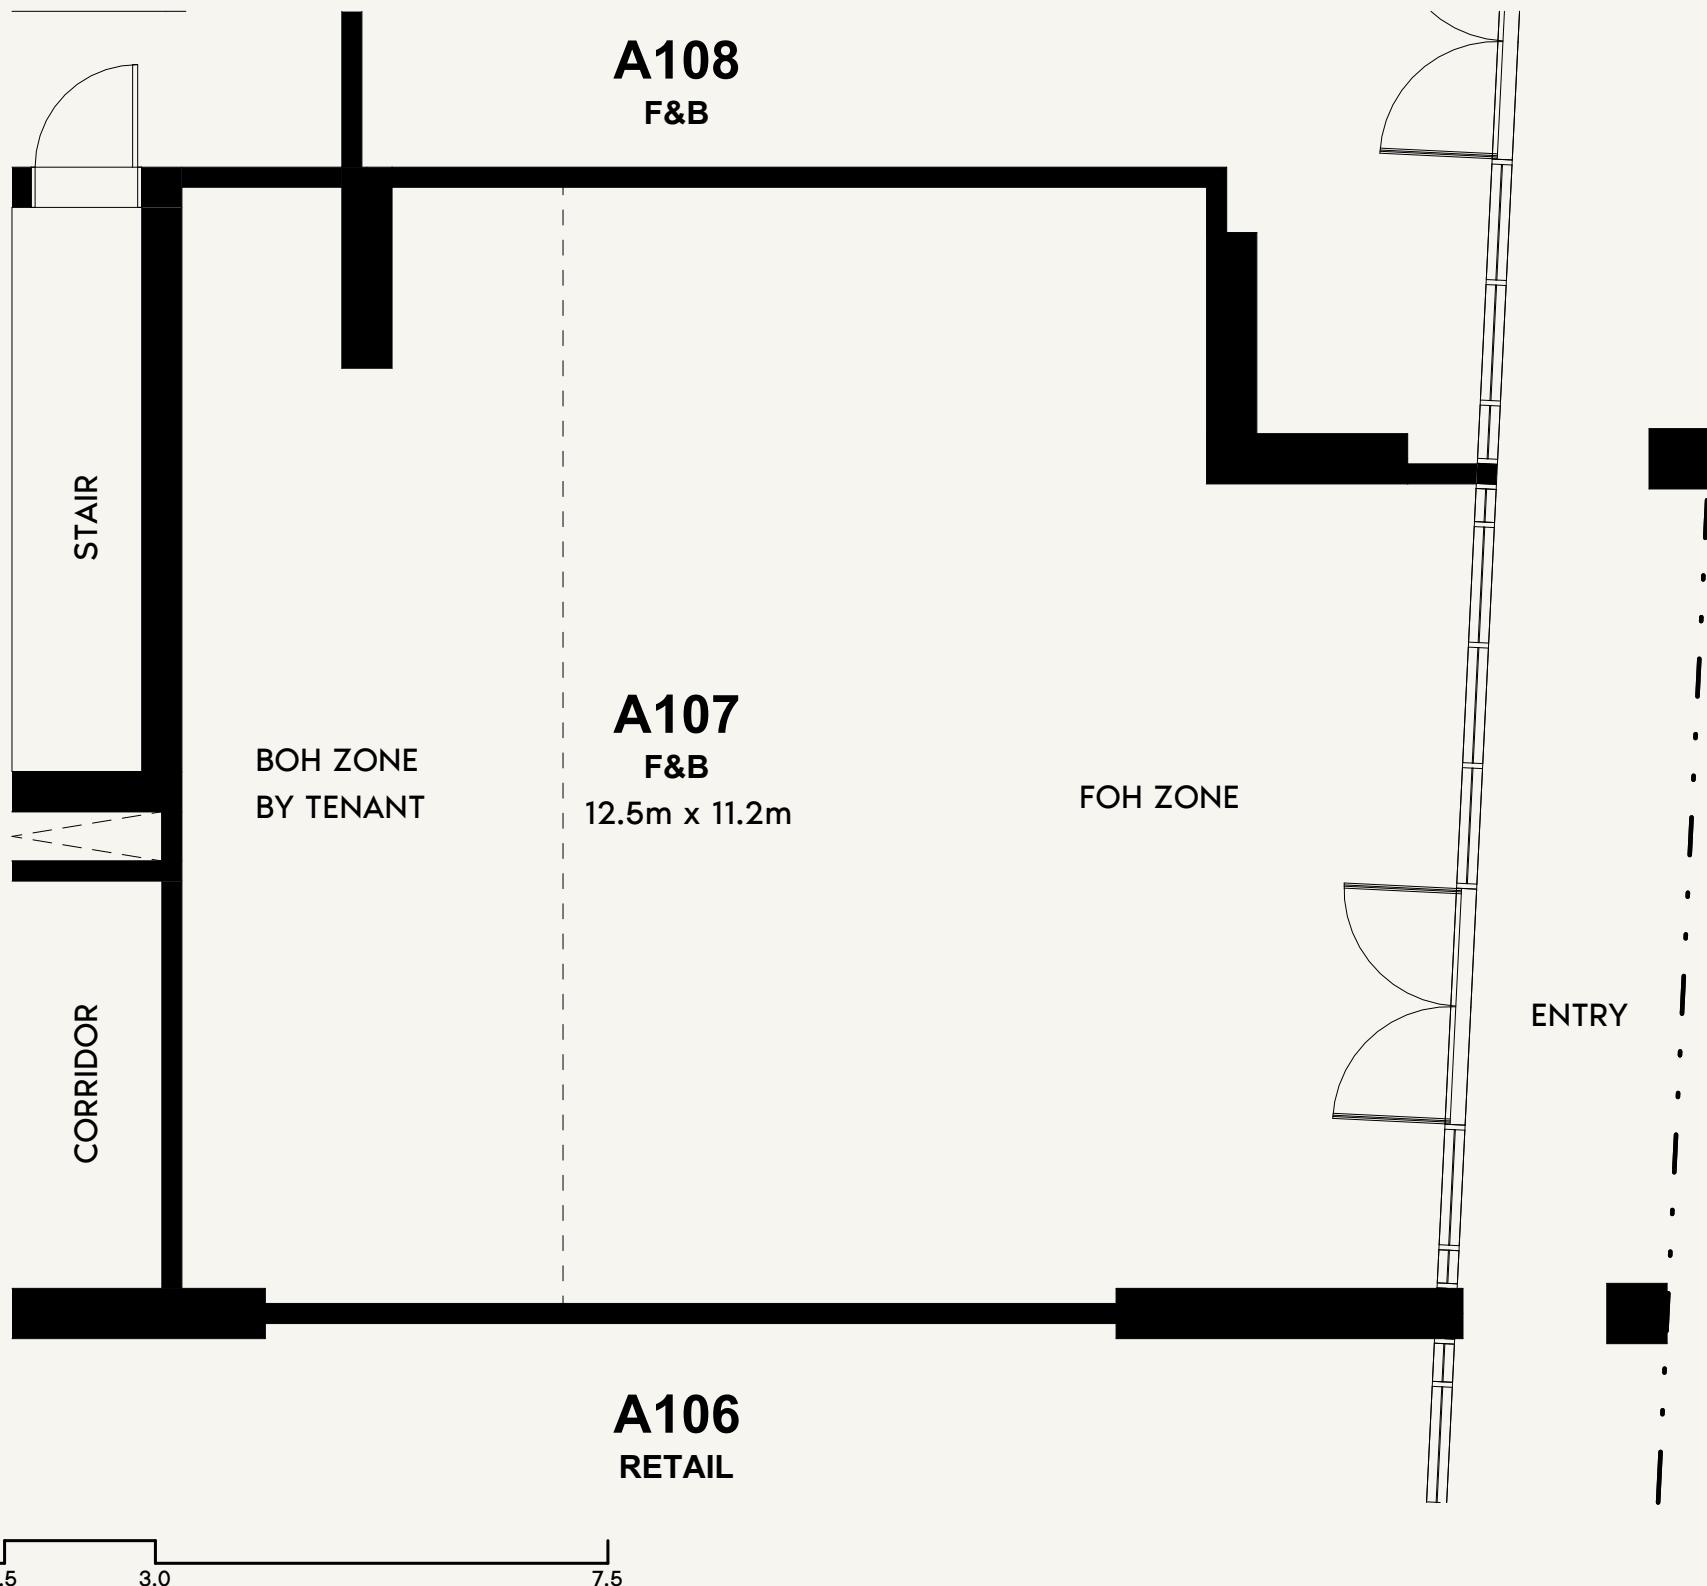

SCALE: N.T.S

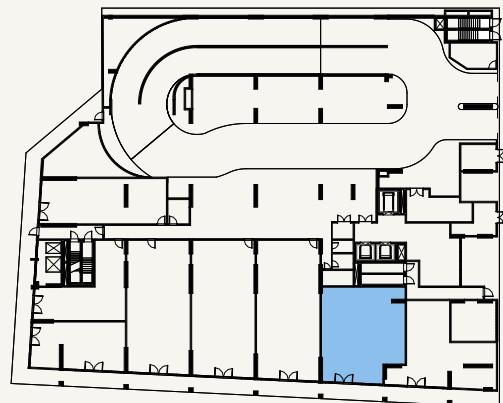

SCALE: N.T.S



AZIZI

FLOOR NO:

GROUND FLOOR

INDOOR UNIT AREA:

878.67 SQ.FT. (81.63 SQ.M)

DISCLAIMER:

THE COLORED MARKETING FLOOR PLANS PROVIDED BY THE DEVELOPER ARE FOR ILLUSTRATIVE PURPOSES ONLY. ACTUAL DIMENSIONS, LAYOUT, AND FINISHES MAY VARY FROM THOSE DEPICTED IN THE PLANS. FURNITURE, FIXTURES, AND EQUIPMENT SHOWN IN THE PLANS ARE FOR DECORATIVE PURPOSES ONLY AND ARE NOT INCLUDED IN THE PURCHASE OR LEASE OF THE PROPERTY. THE DEVELOPER RESERVES THE RIGHT TO MAKE MODIFICATIONS, REVISIONS, AND CHANGES TO THE FLOOR PLANS, SPECIFICATIONS, AND FEATURES WITHOUT PRIOR NOTICE.

PROJECT NAME / BUILDING:

DJAZ1.09 / BUILDING A

UNIT TYPE:

F&B

OUTDOOR UNIT AREA:


0.00 SQ.FT. (0 SQ.M)

TOTAL UNIT AREA:


878.67 SQ.FT. (81.63 SQ.M)

UNIT NO:

A107

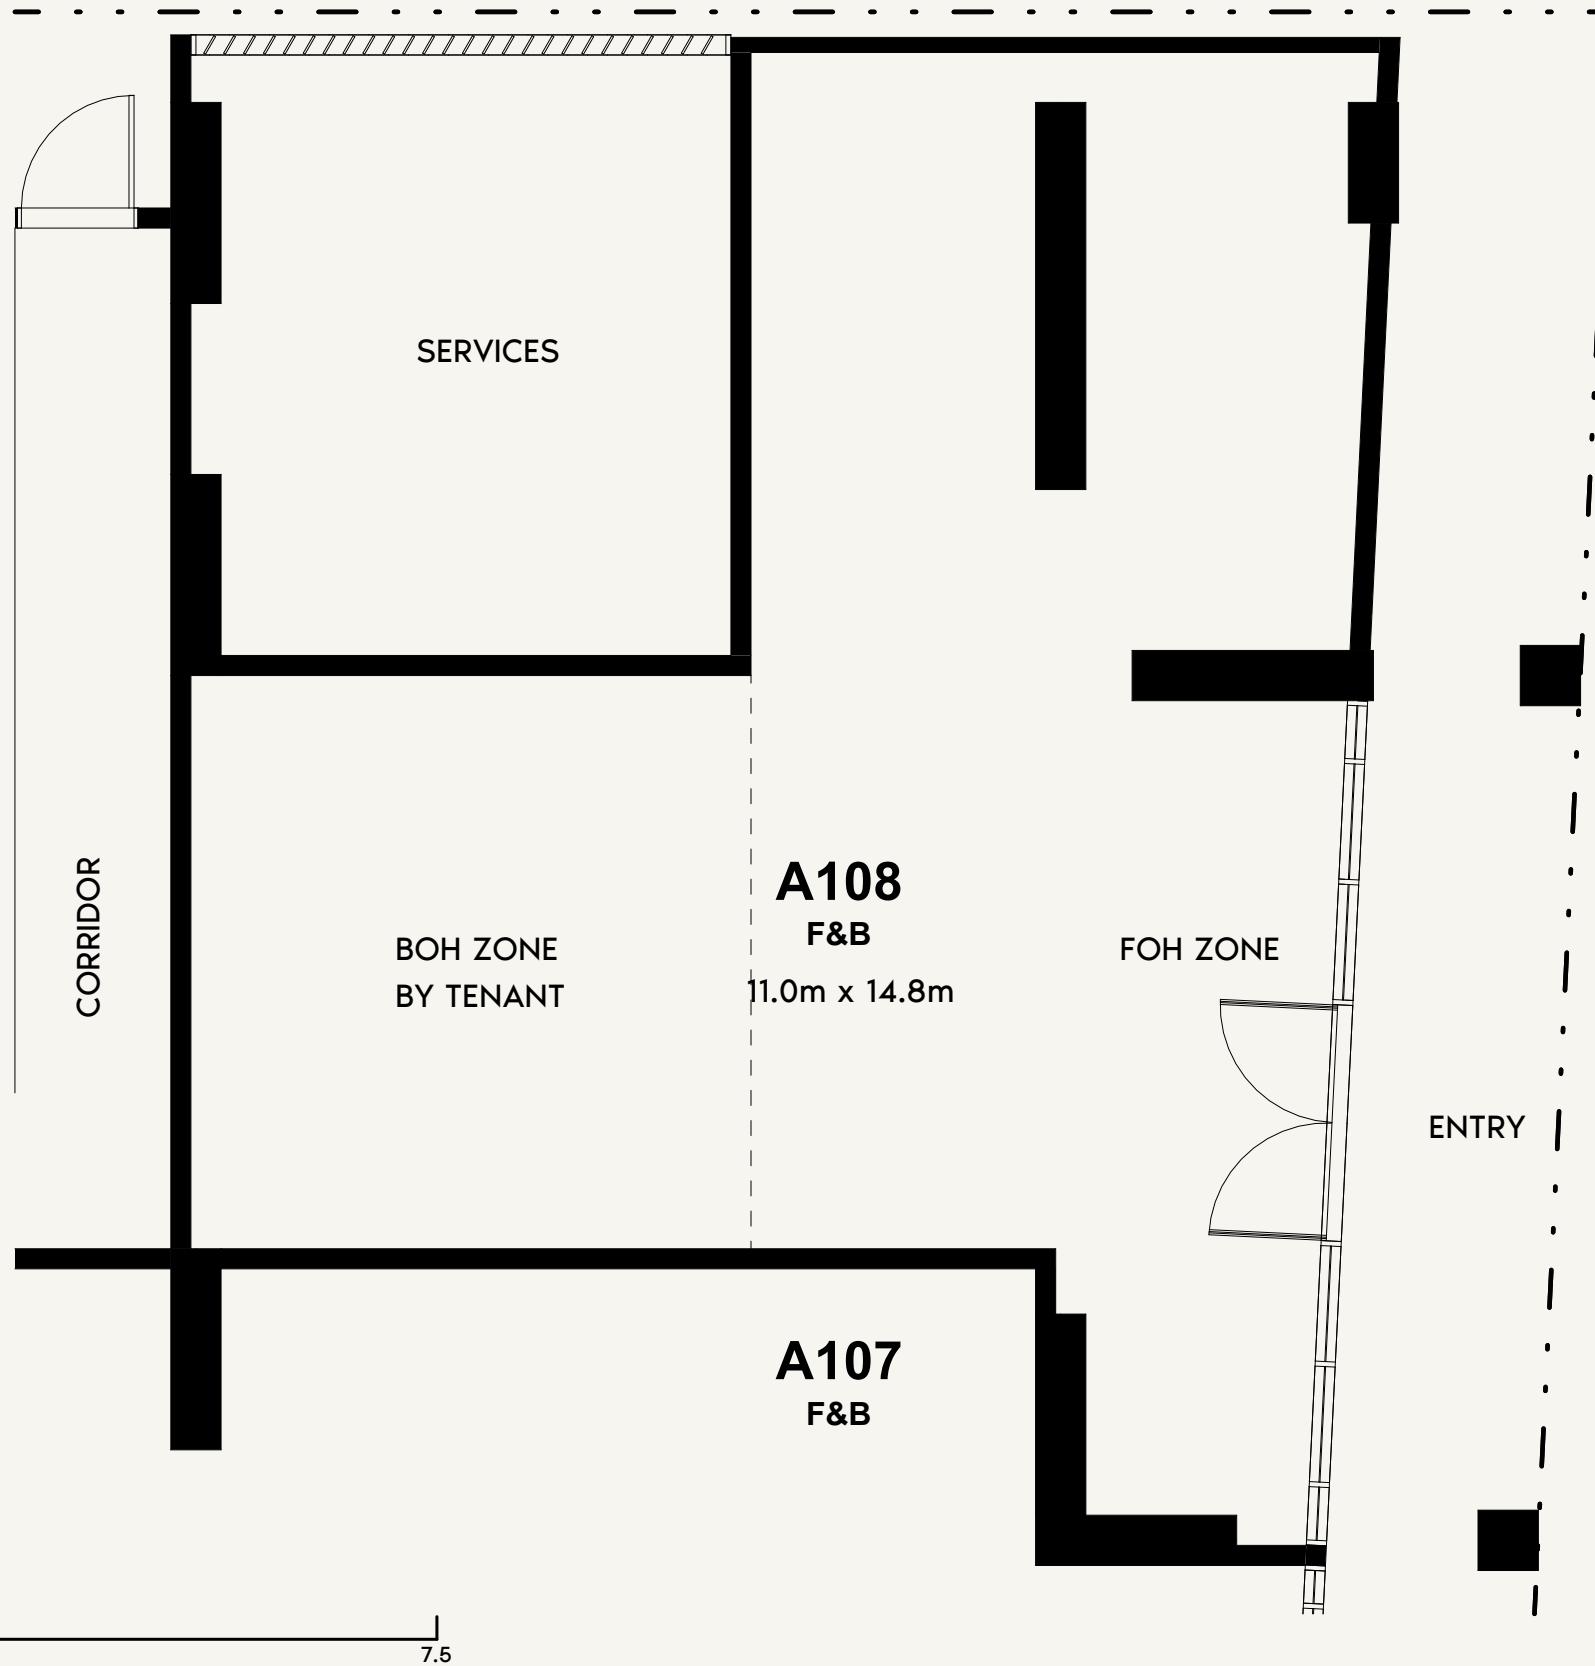

SCALE: N.T.S

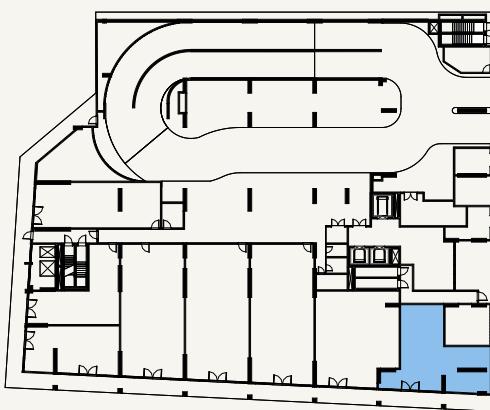

SCALE: N.T.S

AZIZI

FLOOR NO:

GROUND FLOOR

INDOOR UNIT AREA:

1,124.41 SQ.FT. (104.46 SQ.M)

DISCLAIMER:

THE COLORED MARKETING FLOOR PLANS PROVIDED BY THE DEVELOPER ARE FOR ILLUSTRATIVE PURPOSES ONLY. ACTUAL DIMENSIONS, LAYOUT, AND FINISHES MAY VARY FROM THOSE DEPICTED IN THE PLANS. FURNITURE, FIXTURES, AND EQUIPMENT SHOWN IN THE PLANS ARE FOR DECORATIVE PURPOSES ONLY AND ARE NOT INCLUDED IN THE PURCHASE OR LEASE OF THE PROPERTY. THE DEVELOPER RESERVES THE RIGHT TO MAKE MODIFICATIONS, REVISIONS, AND CHANGES TO THE FLOOR PLANS, SPECIFICATIONS, AND FEATURES WITHOUT PRIOR NOTICE.

PROJECT NAME / BUILDING:

DJAZ1.09 / BUILDING A

UNIT TYPE:

F&B

OUTDOOR UNIT AREA:

0.00 SQ.FT. (0 SQ.M)

TOTAL UNIT AREA:

1,124.41 SQ.FT. (104.46 SQ.M)

UNIT NO:

A108