




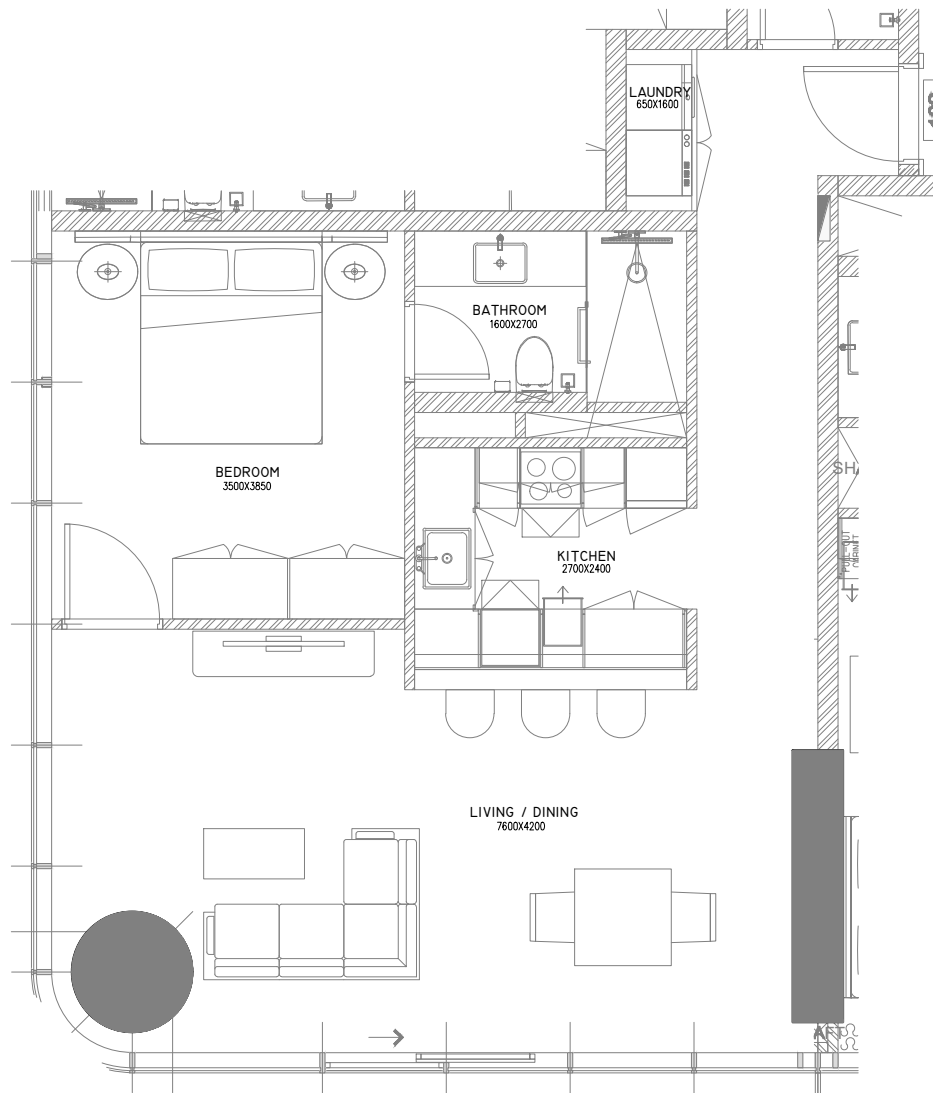

1st FLOOR APARTMENT 01 - 2 BEDROOM


SCALE: 1:75m

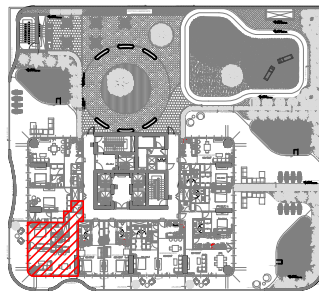

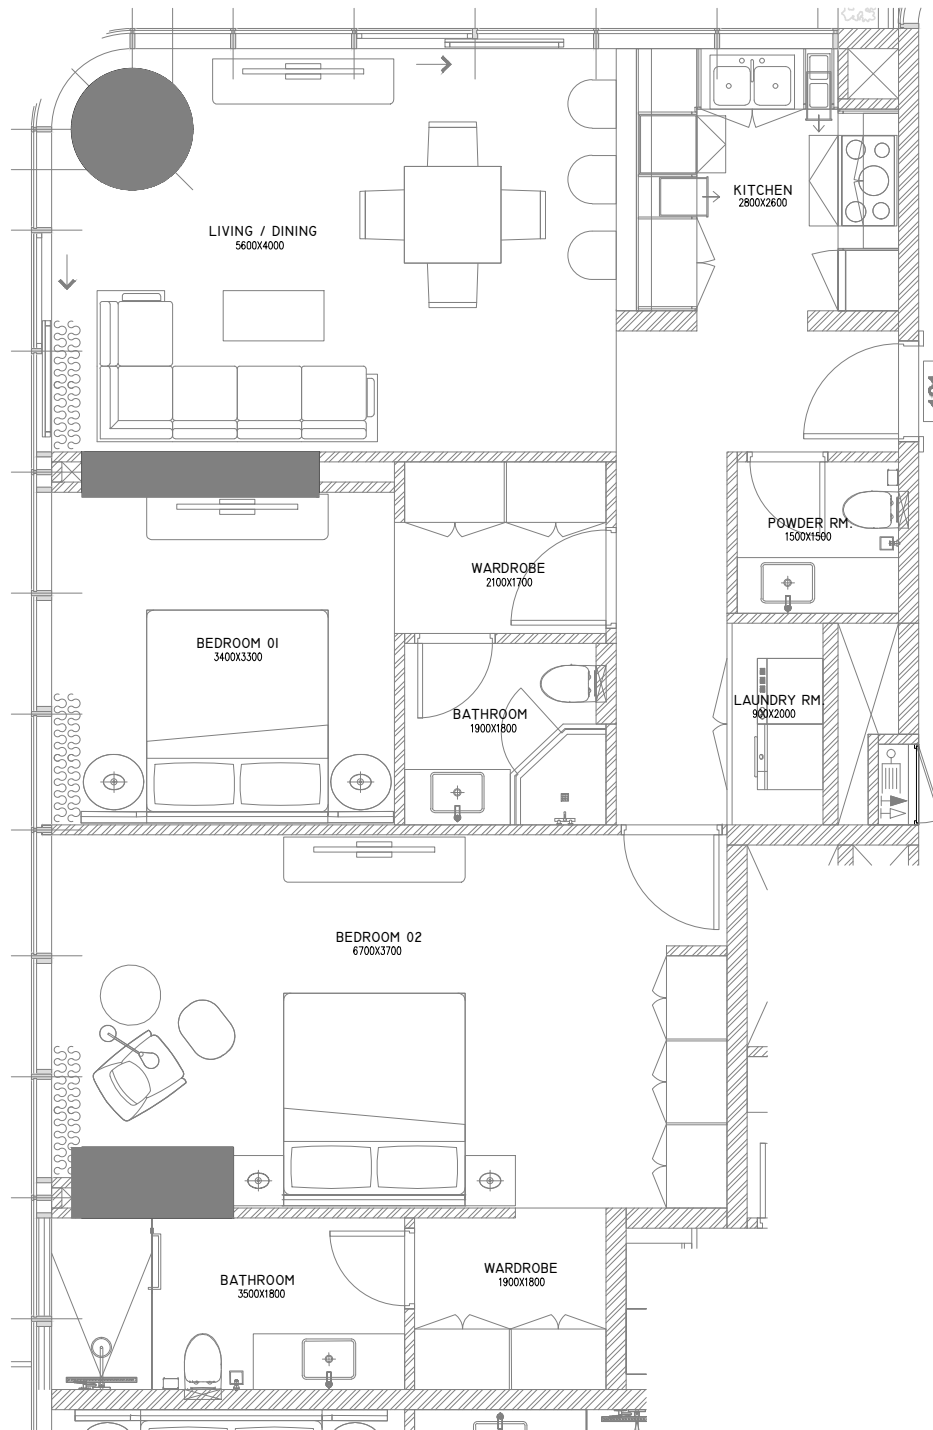


1st FLOOR APARTMENT 01 - 2 BEDROOM

SCALE: 1: 75m

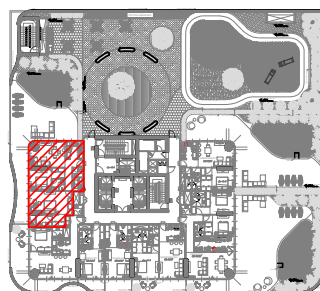


KEY REFERENCE: nts

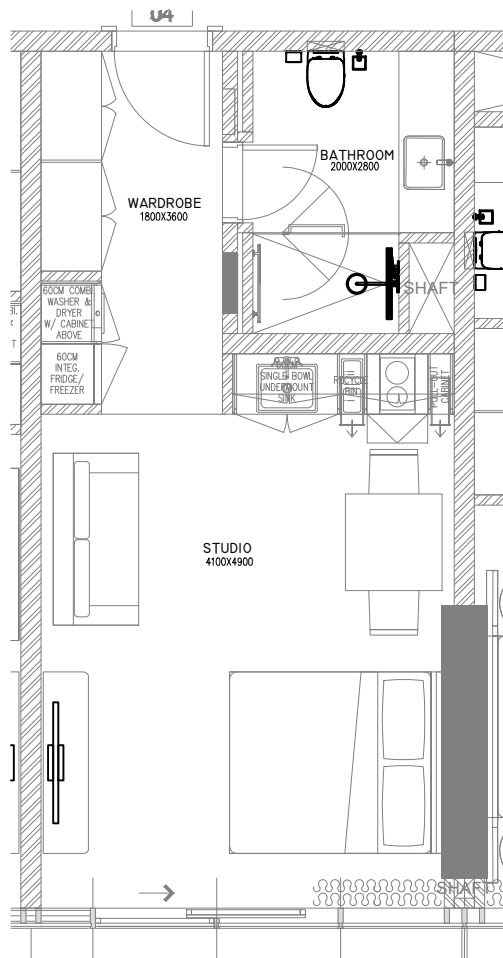


APARTMENT 04 - STUDIO

SCALE: 1:75m

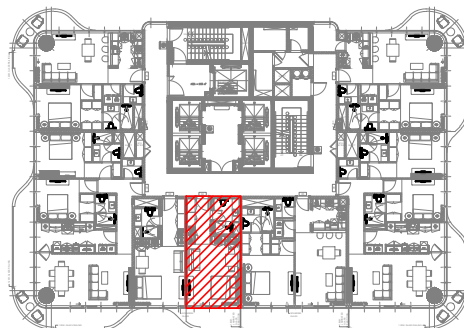

KEY REFERENCE: nts

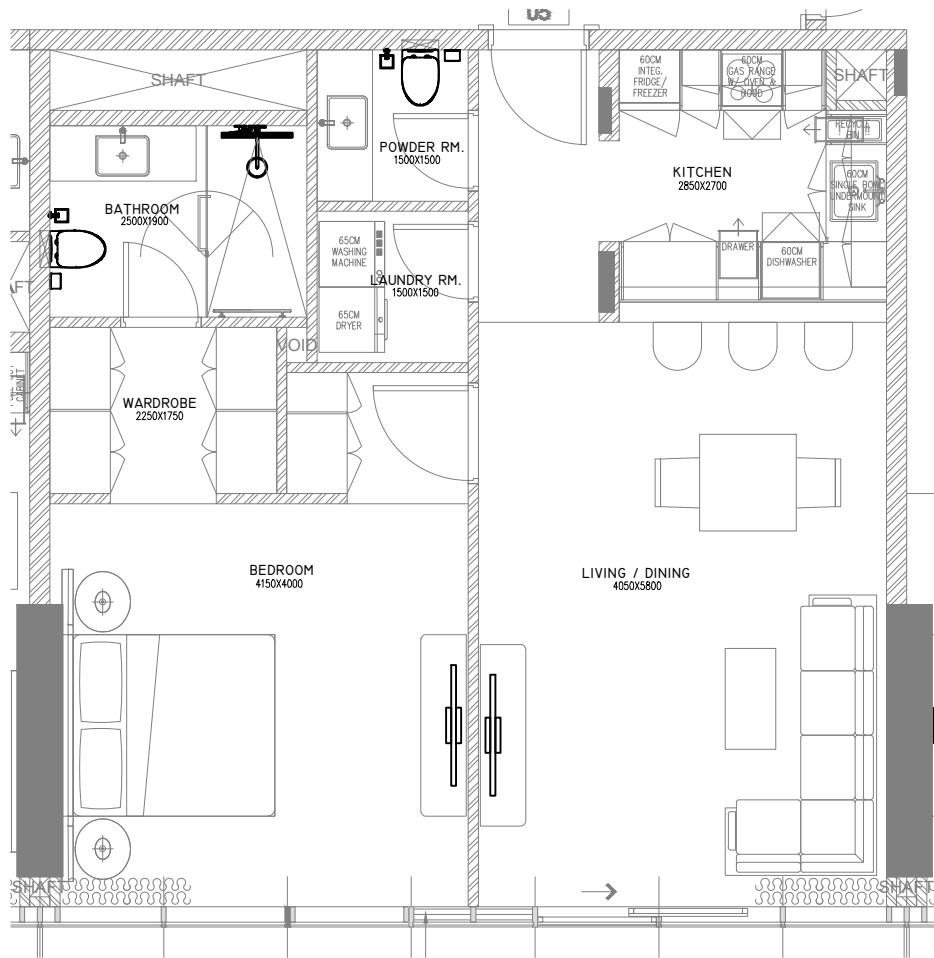


APARTMENT 05 - 1 BEDROOM


SCALE: 1: 75m




KEY REFERENCE: nts

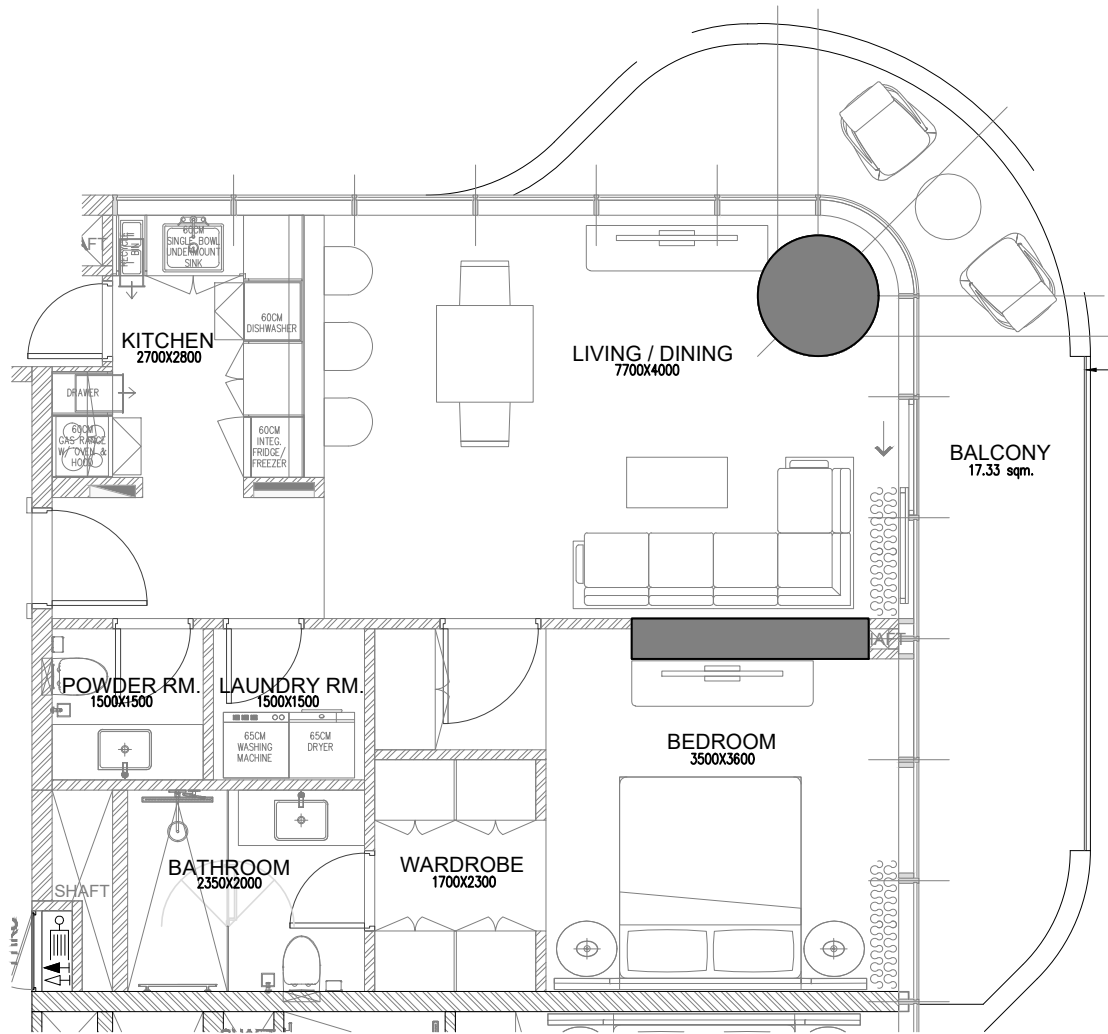

APARTMENT 07 - 1 BEDROOM APT.

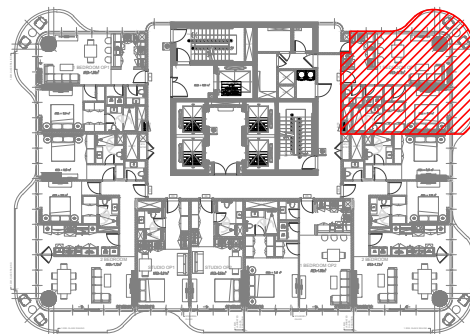


KEY REFERENCE: NTS

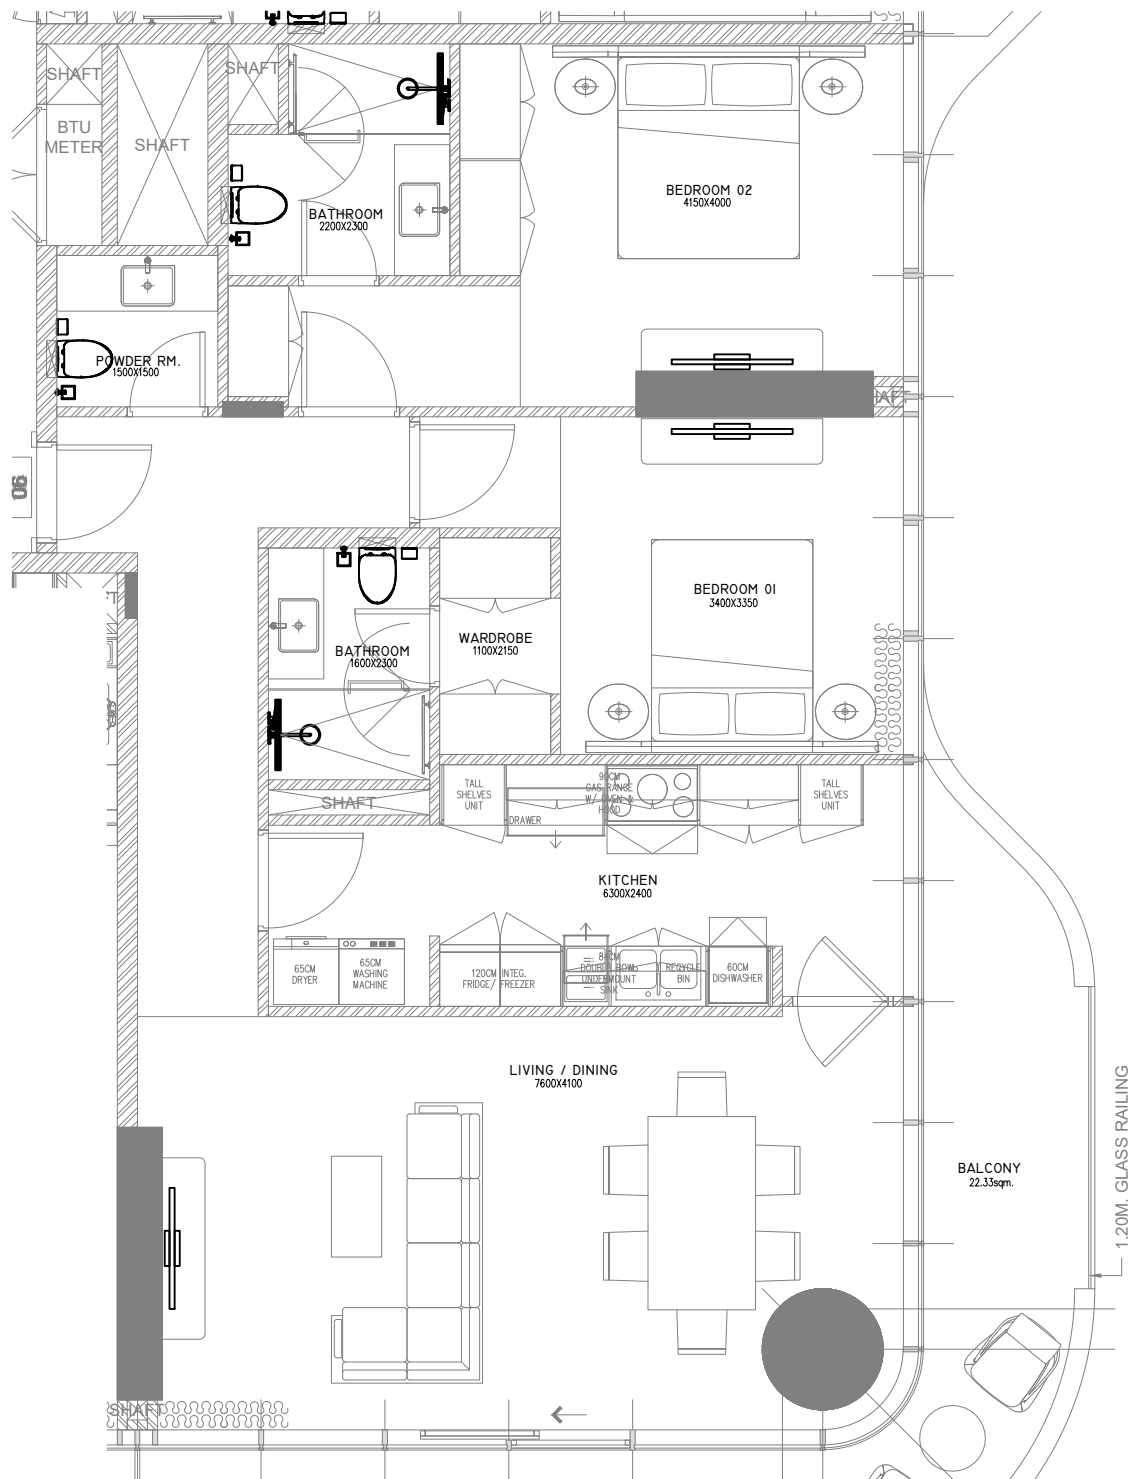


APARTMENT 06 - 2 BEDROOM

SCALE: 1:75m

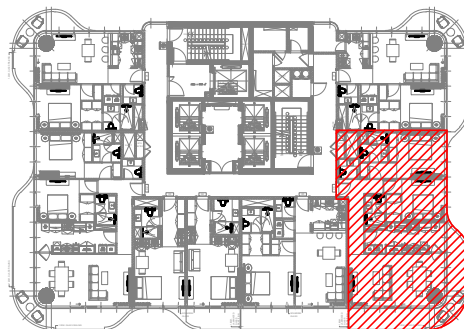


KEY REFERENCE: nts

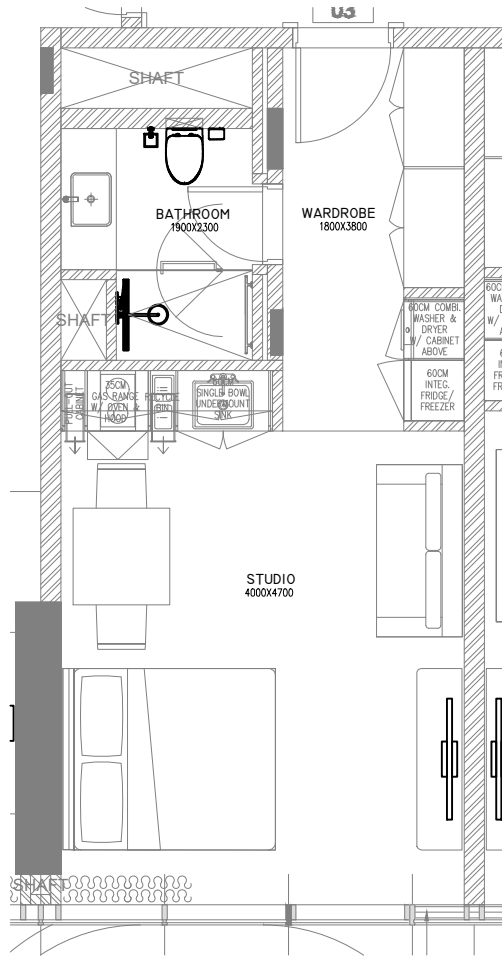


APARTMENT 03 - STUDIO

SCALE: 1: 75m

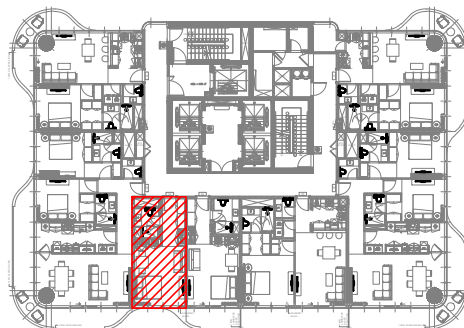


KEY REFERENCE: nts

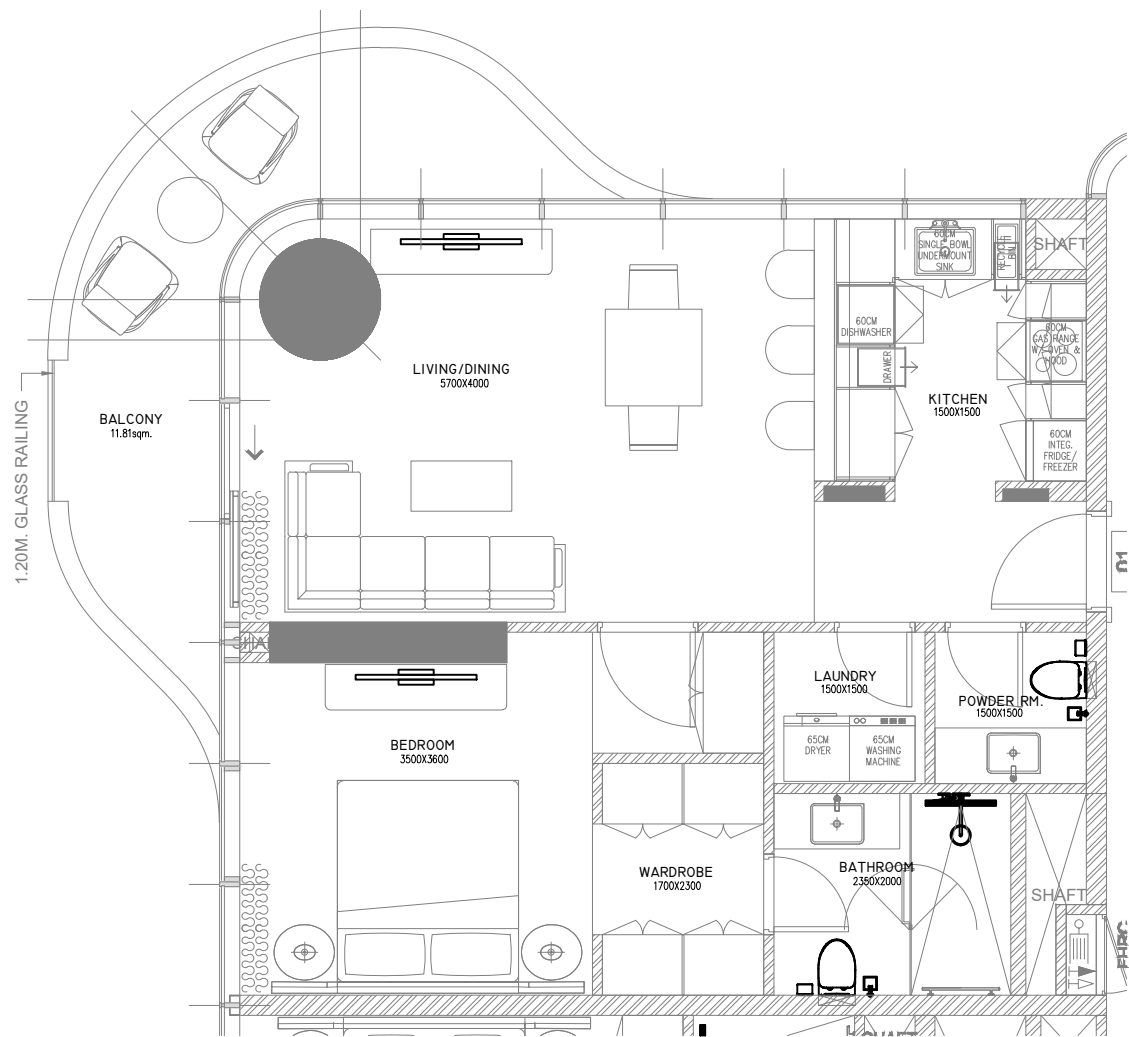

APARTMENT 01 - 1 BEDROOM

SCALE: 1: 75m

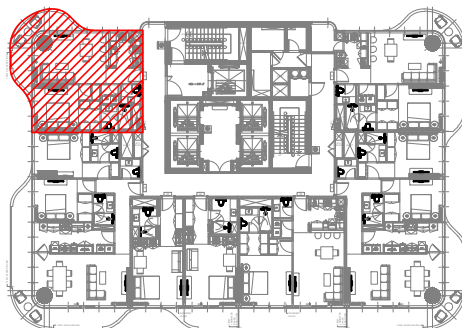

KEY REFERENCE: nts