



BERKELEY SQUARE

BY PRESTIGE ONE


FLOOR PLANS



BERKELEY SQUARE

BY PRESTIGE ONE

A1105-First Floor Plan-Model

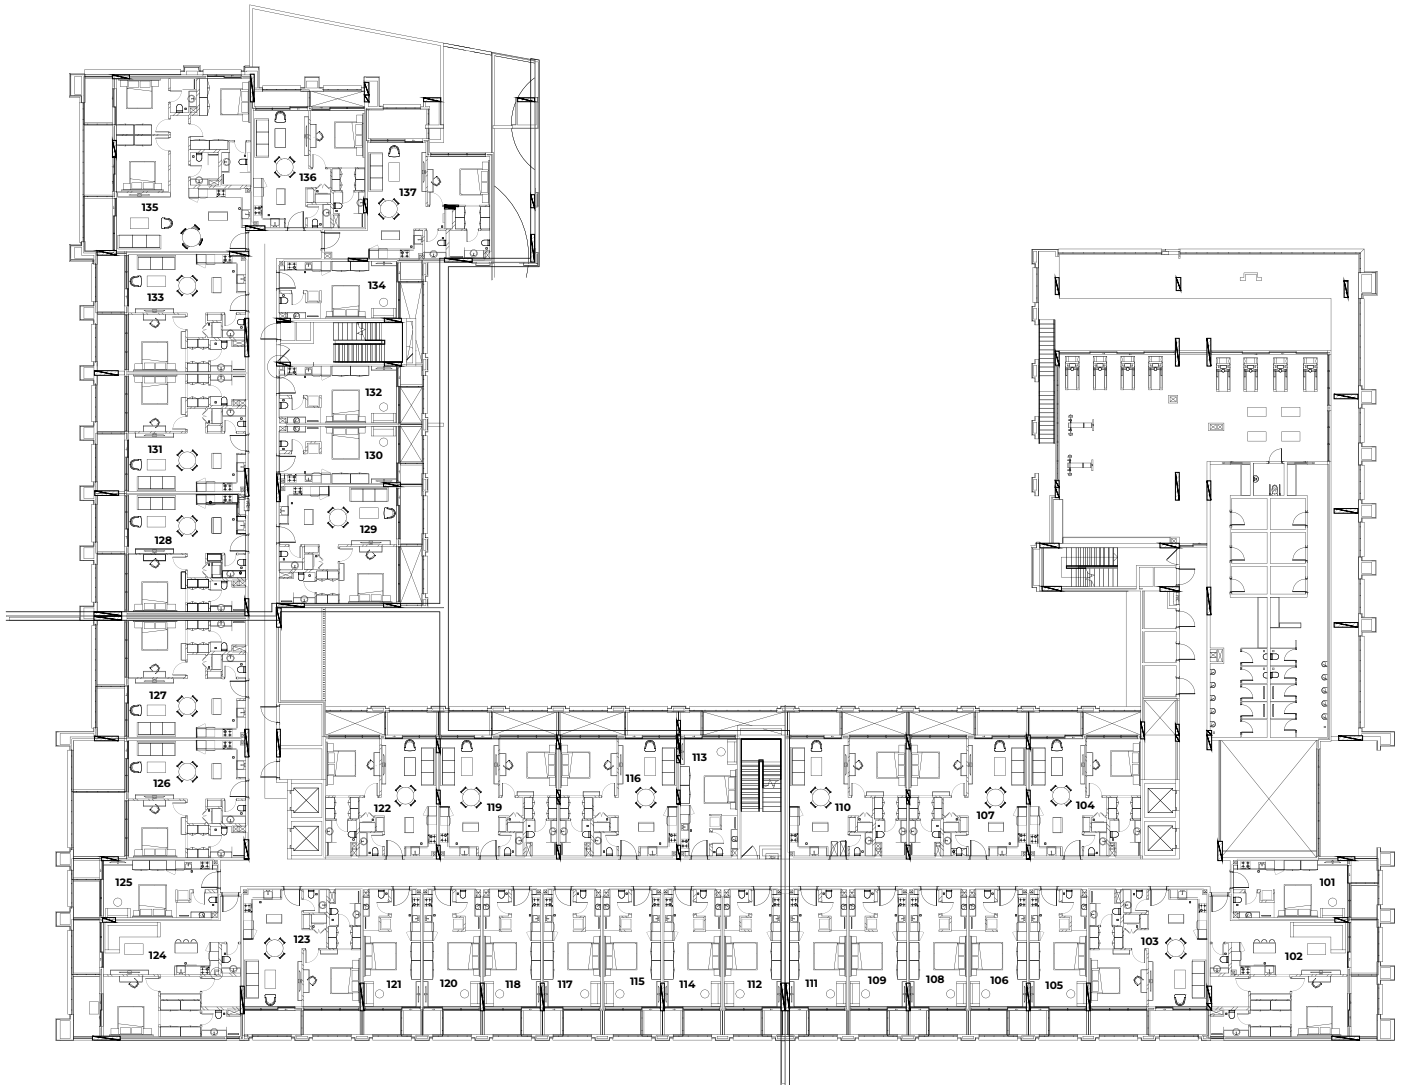

PRESTIGE ONE
DEVELOPMENTS

All drawings and dimensions are approximate. Drawings are not to scale and are subject to change without notice. The developer reserves the right in the building and columns may vary in size depending on the floor level. The furnishings and accessories shown are for representation only. The location of the unit within the building to comply with the building authority regulations. Apartment unit sizes and Purchase Agreement.