


LODGE
RESIDENCES
BY

Piviera

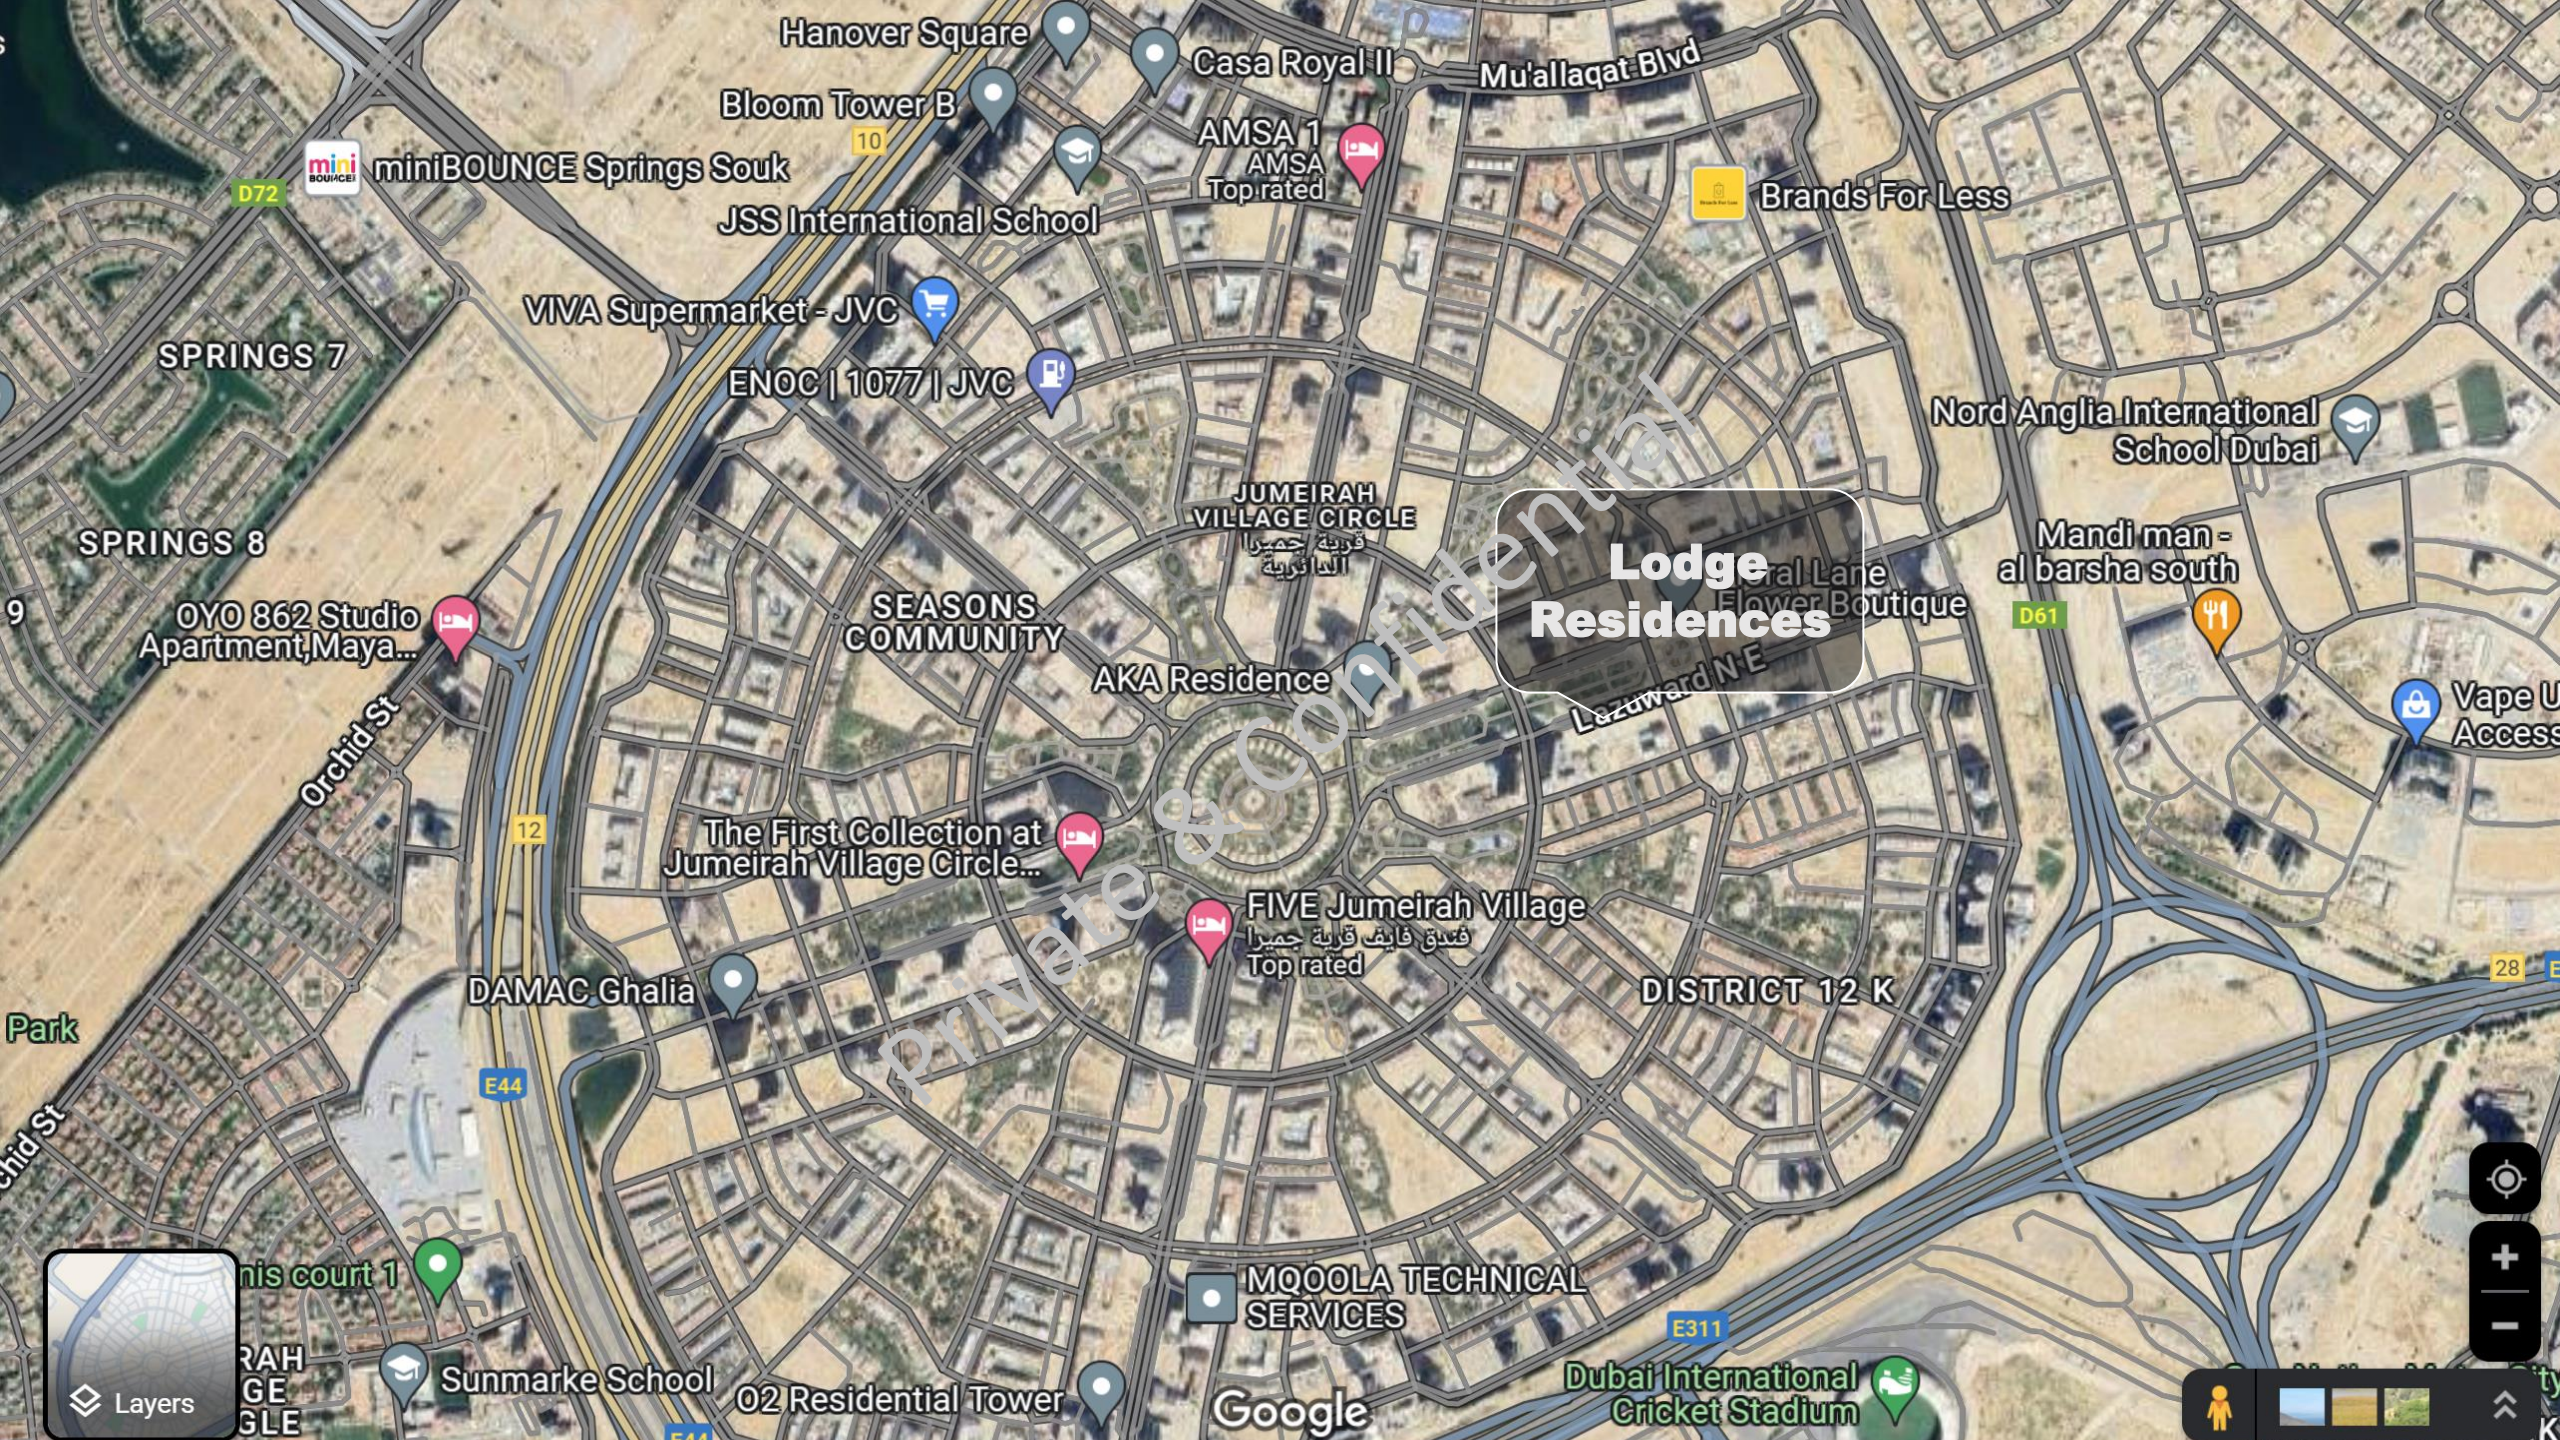

Lodge
Residences

Hanover Square

Bloom Tower B

Casa Royal II

Mu'allaaqat Blvd

miniBOUNCE Springs Souk

AMSA 1
AMSA
Top rated

Brands For Less

JSS International School

VIVA Supermarket - JVC

ENOC | 1077 | JVC

Nord Anglia International
School Dubai

SPRINGS 7

SPRINGS 8

OYO 862 Studio
Apartment, Maya...

SEASONS
COMMUNITY

JUMEIRAH
VILLAGE CIRCLE
قرية جميرا
الدائرية

AKA Residence

Mandi man -
al barsha south

Flower Boutique

The First Collection at
Jumeirah Village Circle...

FIVE Jumeirah Village
فندق فايف قرية جميرا
Top rated

DAMAC Ghalia

DISTRICT 12 K

MOOOLA TECHNICAL
SERVICES

nis court 1


Sunmarke School

02 Residential Tower

Google

Dubai International
Cricket Stadium

Layers

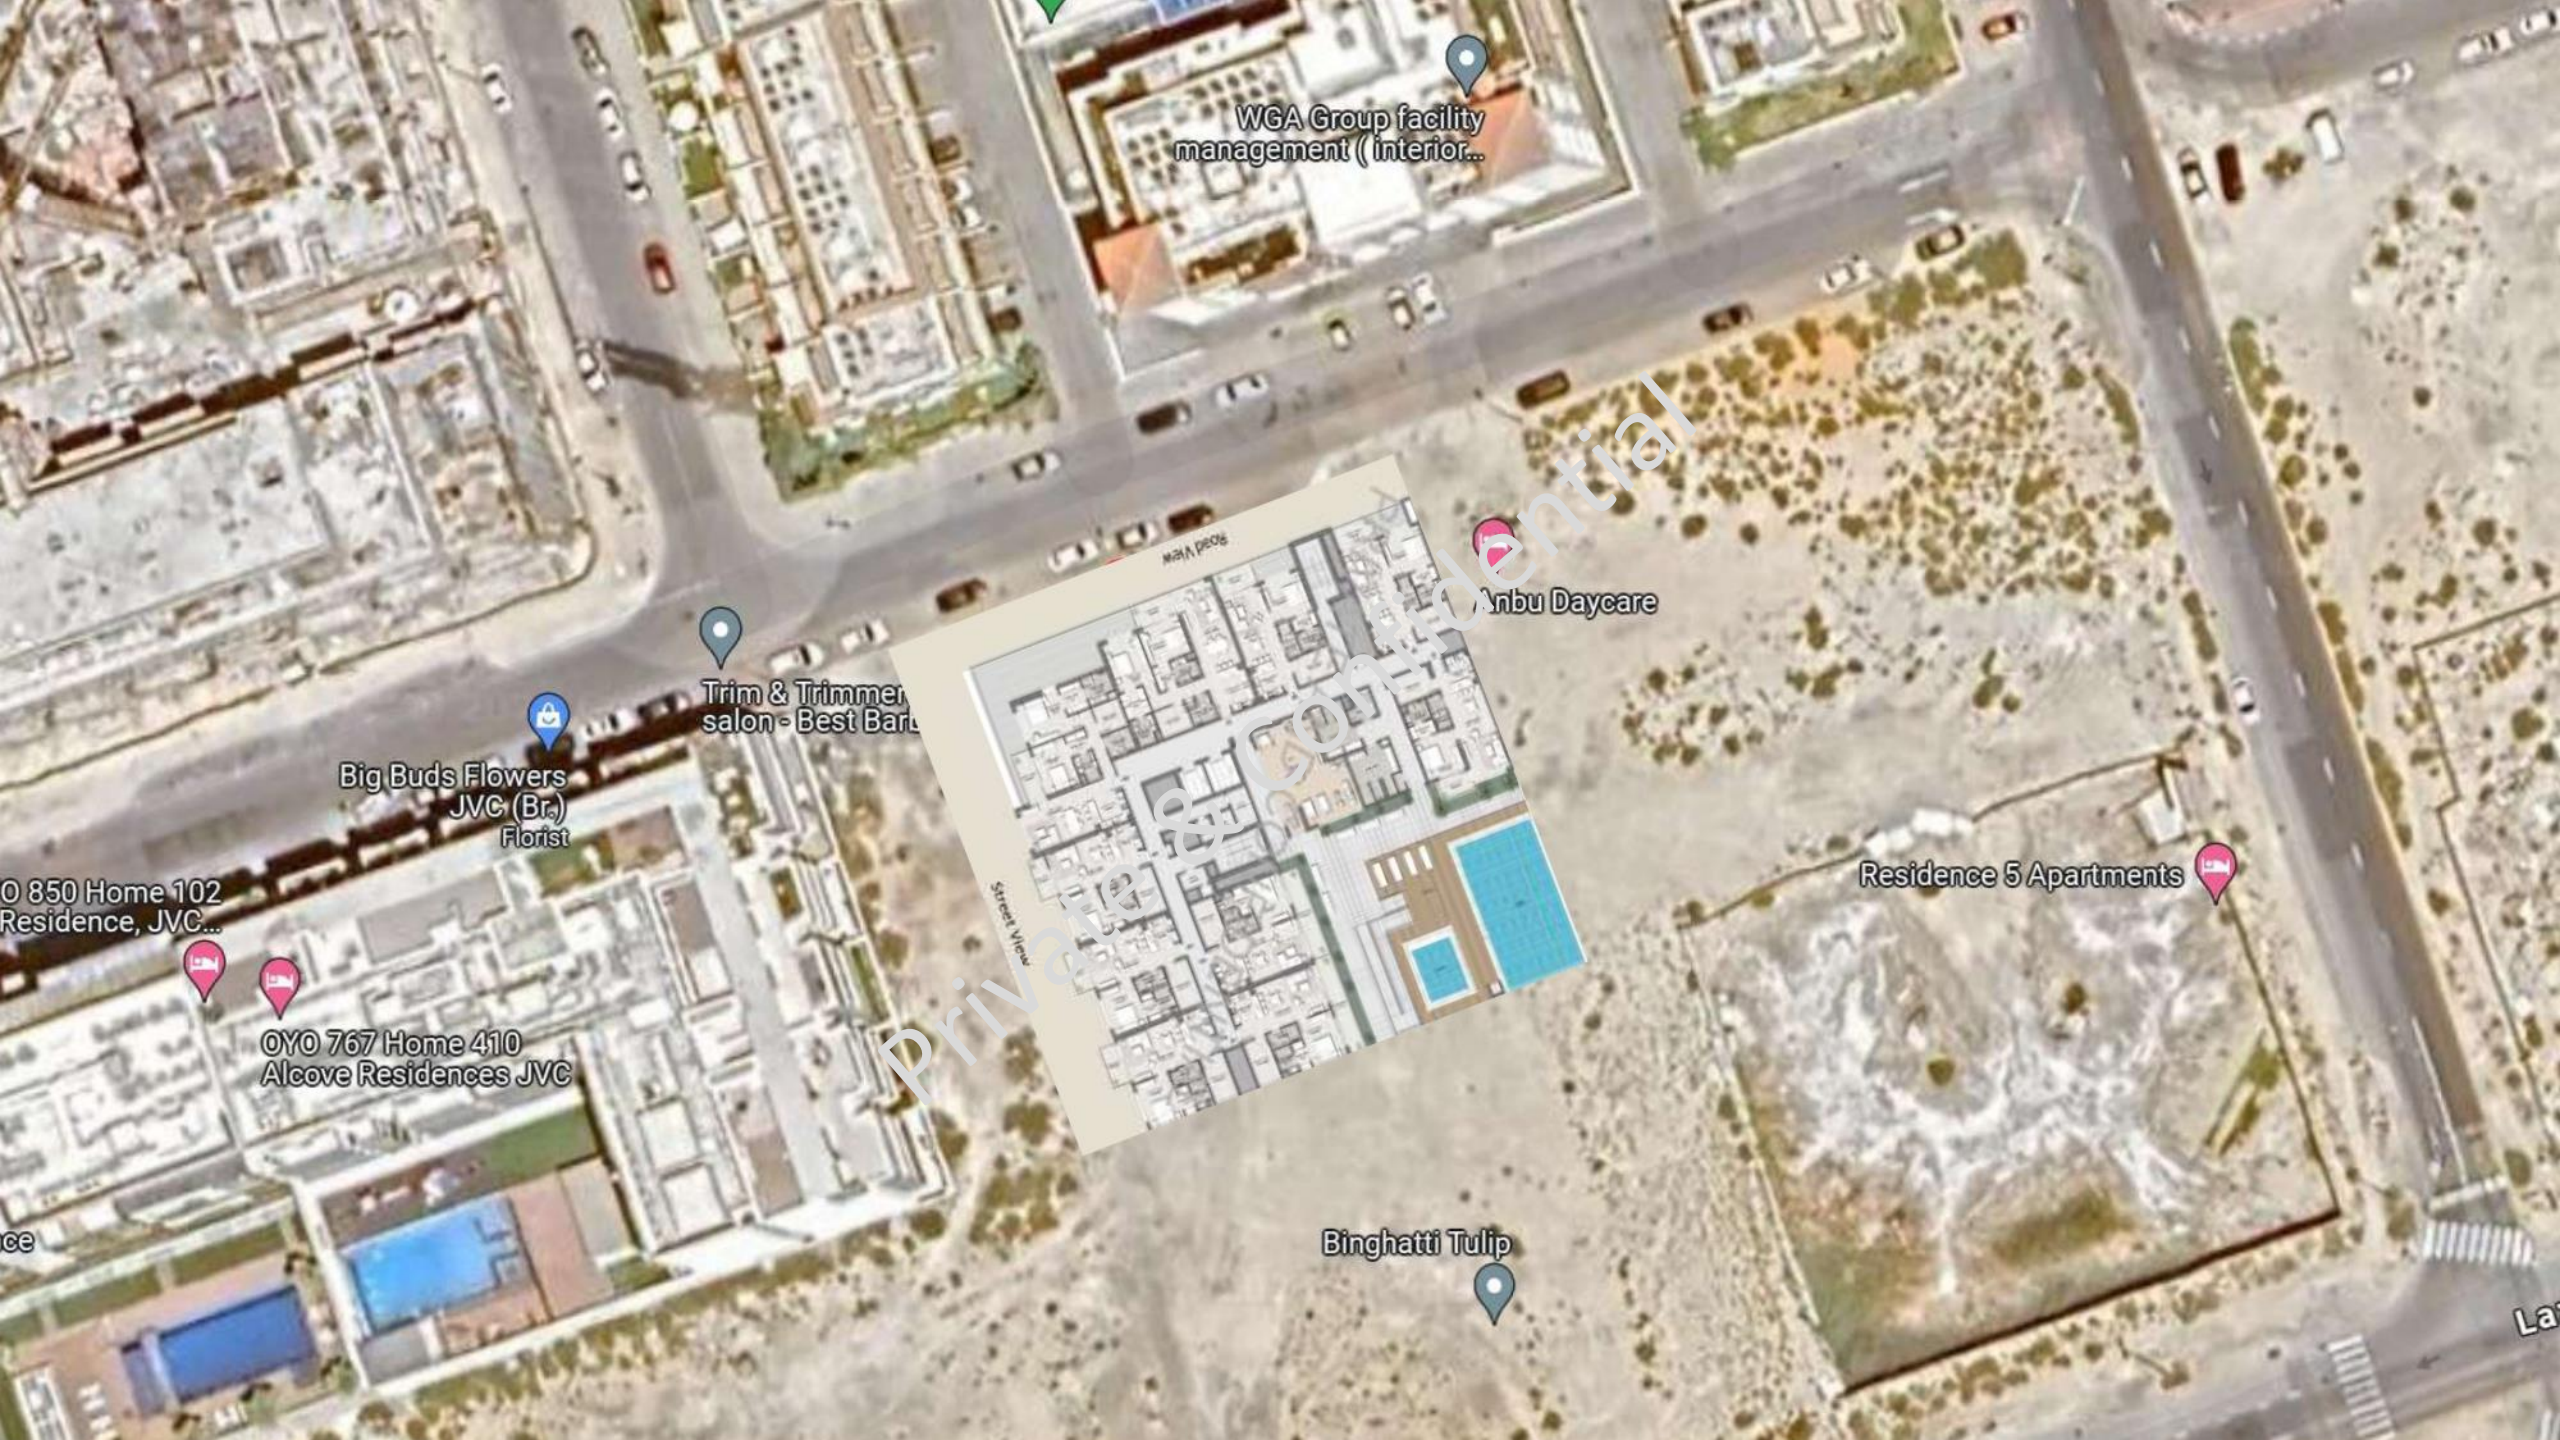

WGA Group facility
management (interior...

Anbu Daycare

Trim & Trimmer
salon - Best Bar...

Big Buds Flowers
JVC (Br.)
Florist

0 850 Home 102
Residence, JVC...

OYO 767 Home 410
Alcove Residences JVC

Residence 5 Apartments

Binghatti Tulip



Private & Confidential

Riviera
LODGE

ZARA ZARA ZARA


SHOP SHOP



Private & Confidential





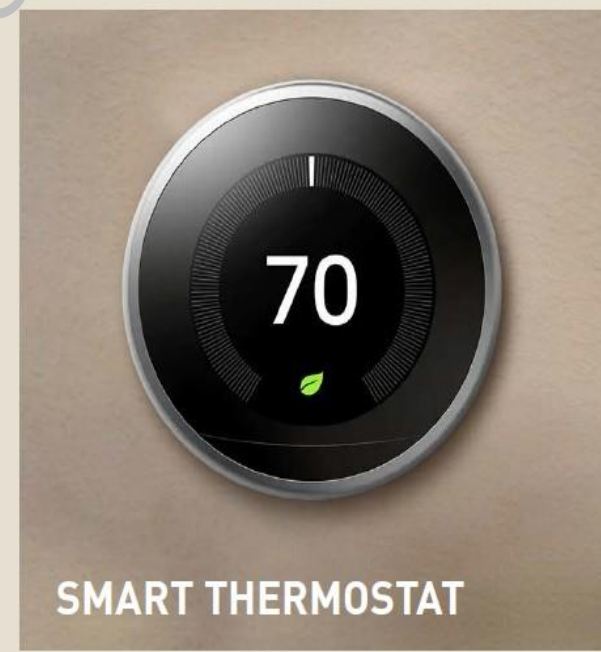



BUILT-IN FRIDGE AND FREEZER



BUILT-IN WINE COOLER



BUILT-IN STOVE



BUILT-IN OVEN



STREET

ROAD

1ST FLOOR






1 BED APARTMENTS

TYPE-1B A

	SQ.METER	SQ.FEET
SUITE	80.17	863
BALCONY	7.85	84
TOTAL	88.02	947

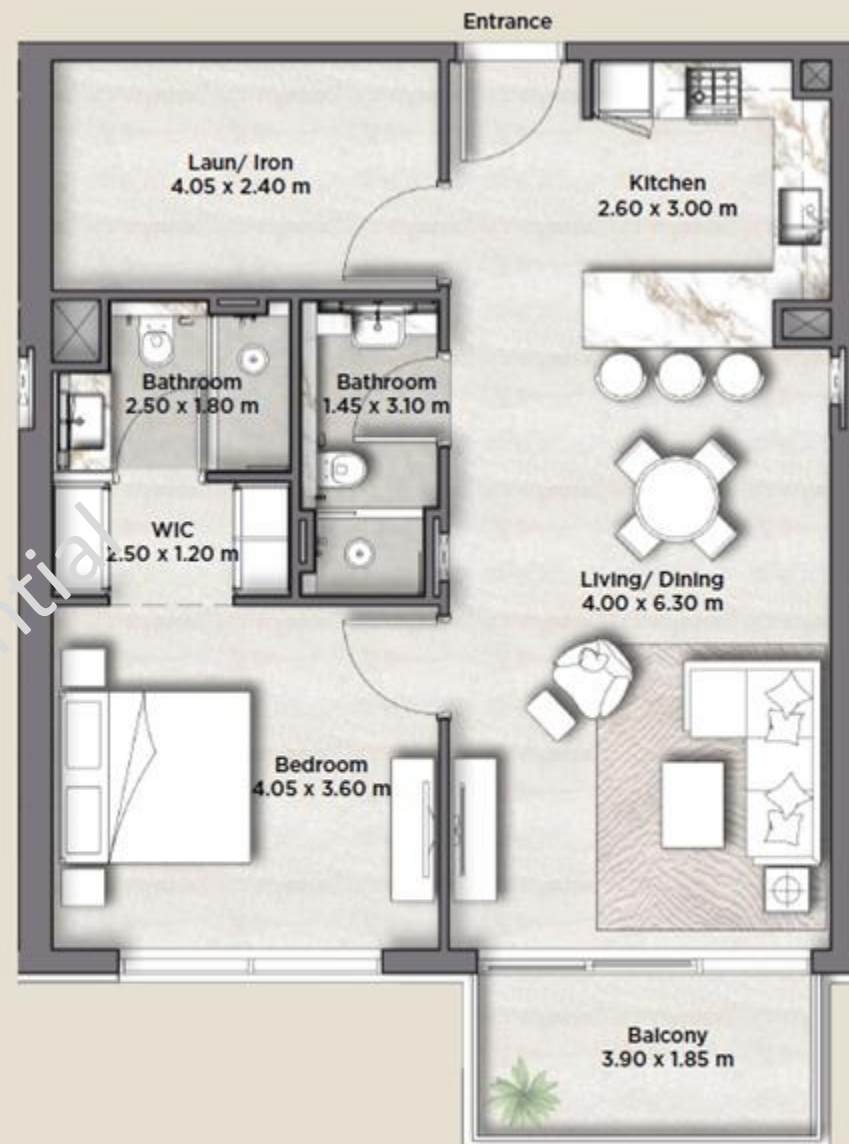


Disclaimer: (1) All materials, dimensions and drawings are approximate and for illustration purposes. (2) Information is subject to change without notice. (3) Actual suite area may vary from the stated area. (4) Suite & the balcony area may vary from floor to floor. (5) Drawings not to scale. (6) The developer reserves the right to make revisions/alteration without any liability whatsoever. (7) Apartments are sold as unfurnished apartments, without furniture, furnishings, etc.

1 BED APARTMENTS

TYPE-1B B

	SQ.METER	SQ.FEET
SUITE	86.07	926
BALCONY	7.70	83
TOTAL	93.77	1,009

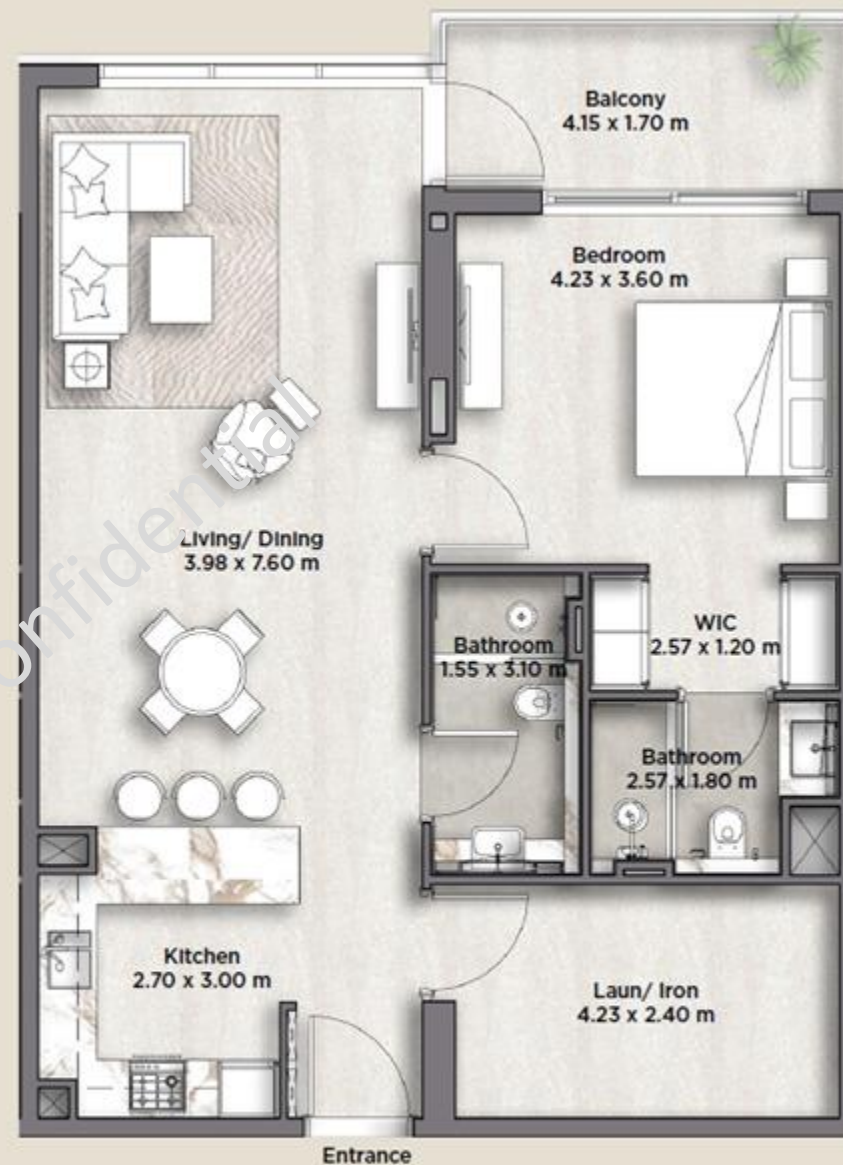


Disclaimer: (1) All materials, dimensions and drawings are approximate and for illustration purposes. (2) Information is subject to change without notice. (3) Actual suite area may vary from the stated area. (4) Suite & the balcony area may vary from floor to floor. (5) Drawings not to scale. (6) The developer reserves the right to make revisions/alteration without any liability whatsoever. (7) Apartments are sold as unfurnished apartments, without furniture, furnishings, etc.

2 BED
APARTMENTS

TYPE-2B A

	SQ.METER	SQ.FEET
SUITE	129.25	1,391
BALCONY	8.43	91
TOTAL	137.68	1,482

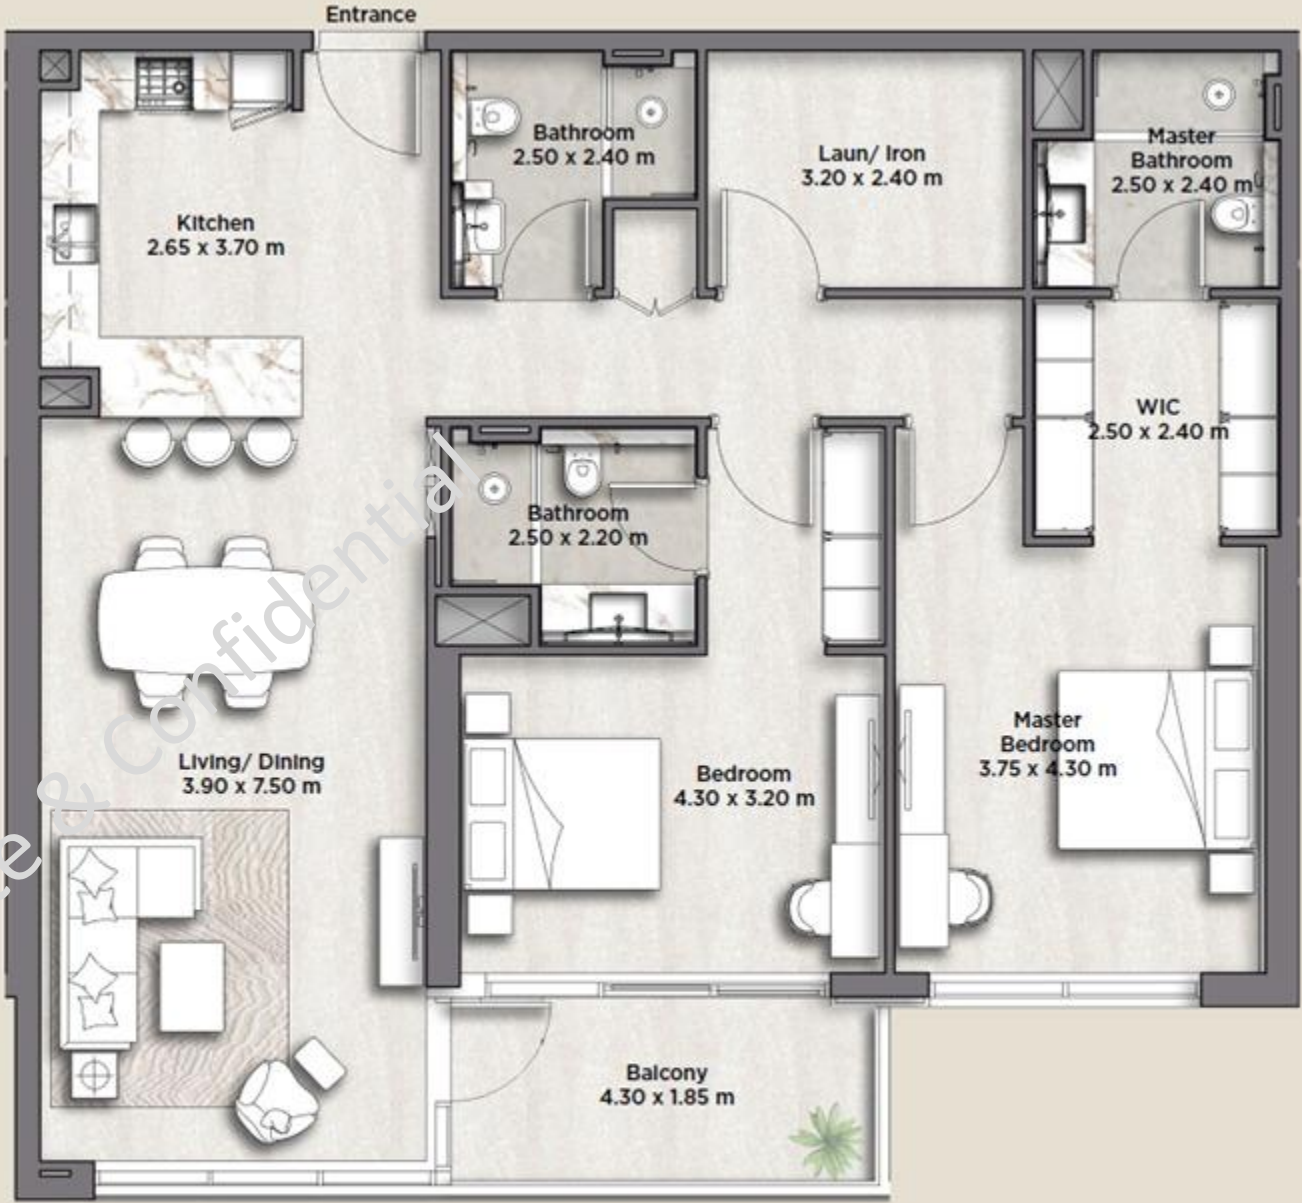

Disclaimer: (1) All materials, dimensions and drawings are approximate and for illustration purposes. (2) Information is subject to change without notice. (3) Actual suite area may vary from the stated area. (4) Suite & the balcony area may vary from floor to floor. (5) Drawings not to scale. (6) The developer reserves the right to make revisions/alteration without any liability whatsoever. (7) Apartments are sold as unfurnished apartments, without furniture, furnishings, etc.

2 BED APARTMENTS

TYPE-2B B

	SQ.METER	SQ.FEET
SUITE	127.40	1,371
BALCONY	8.43	91
TOTAL	135.83	1,462




Disclaimer: (1) All materials, dimensions and drawings are approximate and for illustration purposes. (2) Information is subject to change without notice. (3) Actual suite area may vary from the stated area. (4) Suite & the balcony area may vary from floor to floor. (5) Drawings not to scale. (6) The developer reserves the right to make revisions/alteration without any liability whatsoever. (7) Apartments are sold as unfurnished apartments, without furniture, furnishings, etc.

2 BED
APARTMENTS

TYPE-2B C

	SQ.METER	SQ.FEET
SUITE	110.01	1,184
BALCONY	49.75	536
TOTAL	159.76	1,720

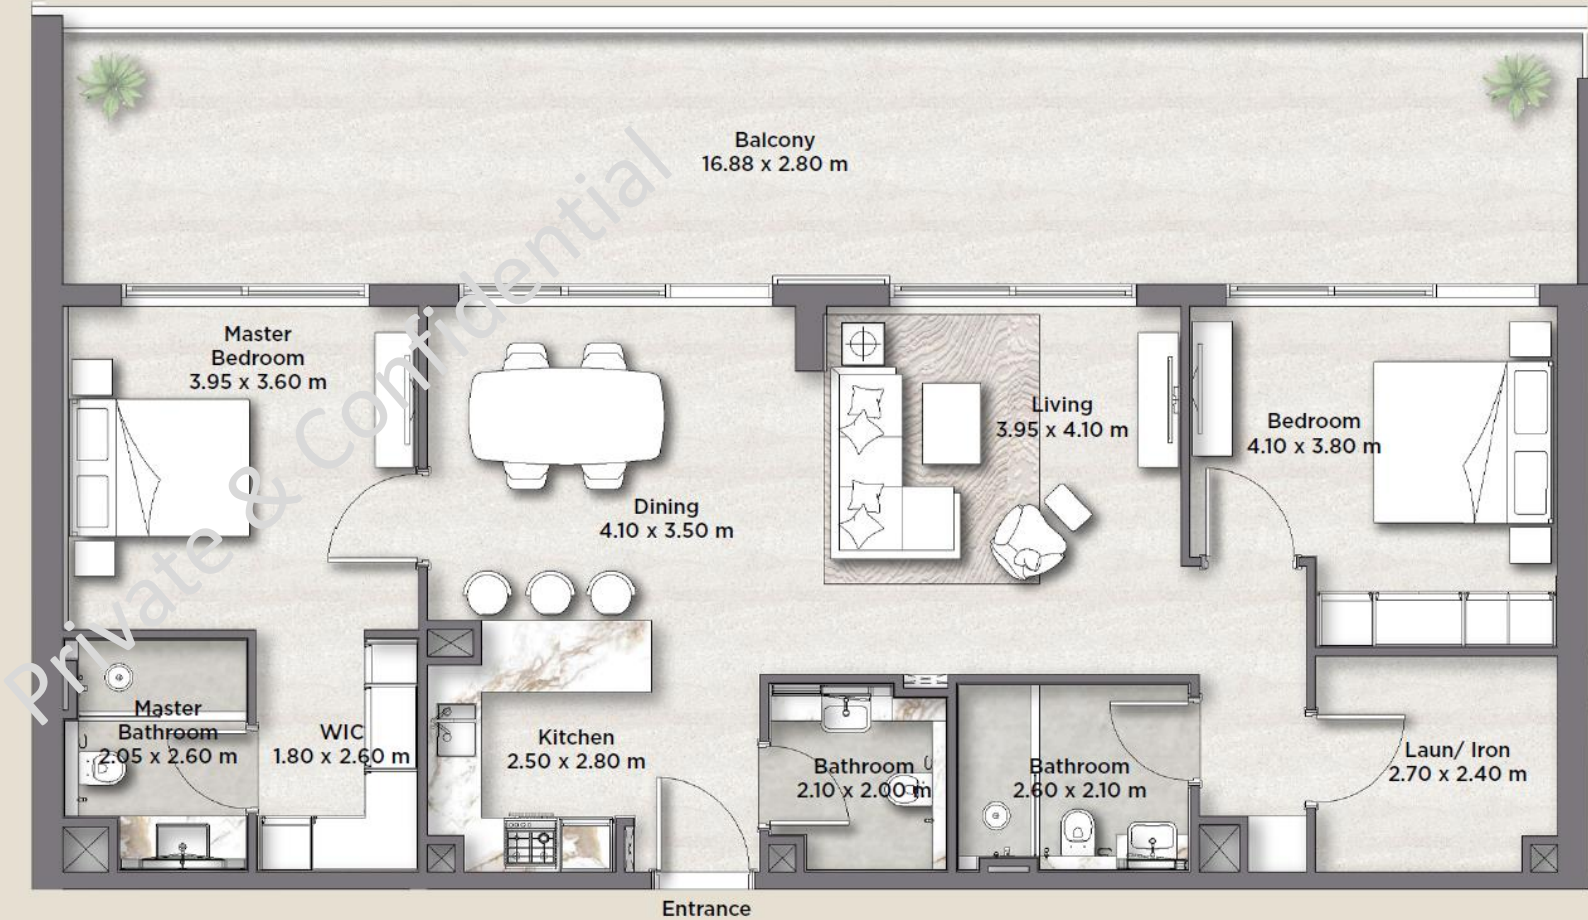

Disclaimer: (1) All materials, dimensions and drawings are approximate and for illustration purposes. (2) Information is subject to change without notice. (3) Actual suite area may vary from the stated area. (4) Suite & the balcony area may vary from floor to floor. (5) Drawings not to scale. (6) The developer reserves the right to make revisions/alteration without any liability whatsoever. (7) Apartments are sold as unfurnished apartments, without furniture, furnishings, etc.

2 BED
APARTMENTS

TYPE-2B D

	SQ.METER	SQ.FEET
SUITE	126.12	1,358
BALCONY	199.53	2,147
TOTAL	325.65	3,505




Disclaimer: (1) All materials, dimensions and drawings are approximate and for illustration purposes. (2) Information is subject to change without notice. (3) Actual suite area may vary from the stated area. (4) Suite & the balcony area may vary from floor to floor. (5) Drawings not to scale. (6) The developer reserves the right to make revisions/alteration without any liability whatsoever. (7) Apartments are sold as unfurnished apartments, without furniture, furnishings, etc.

2 BED
APARTMENTS

TYPE-2B E

	SQ.METER	SQ.FEET
SUITE	109.22	1,176
BALCONY	65.09	700
TOTAL	174.31	1,876

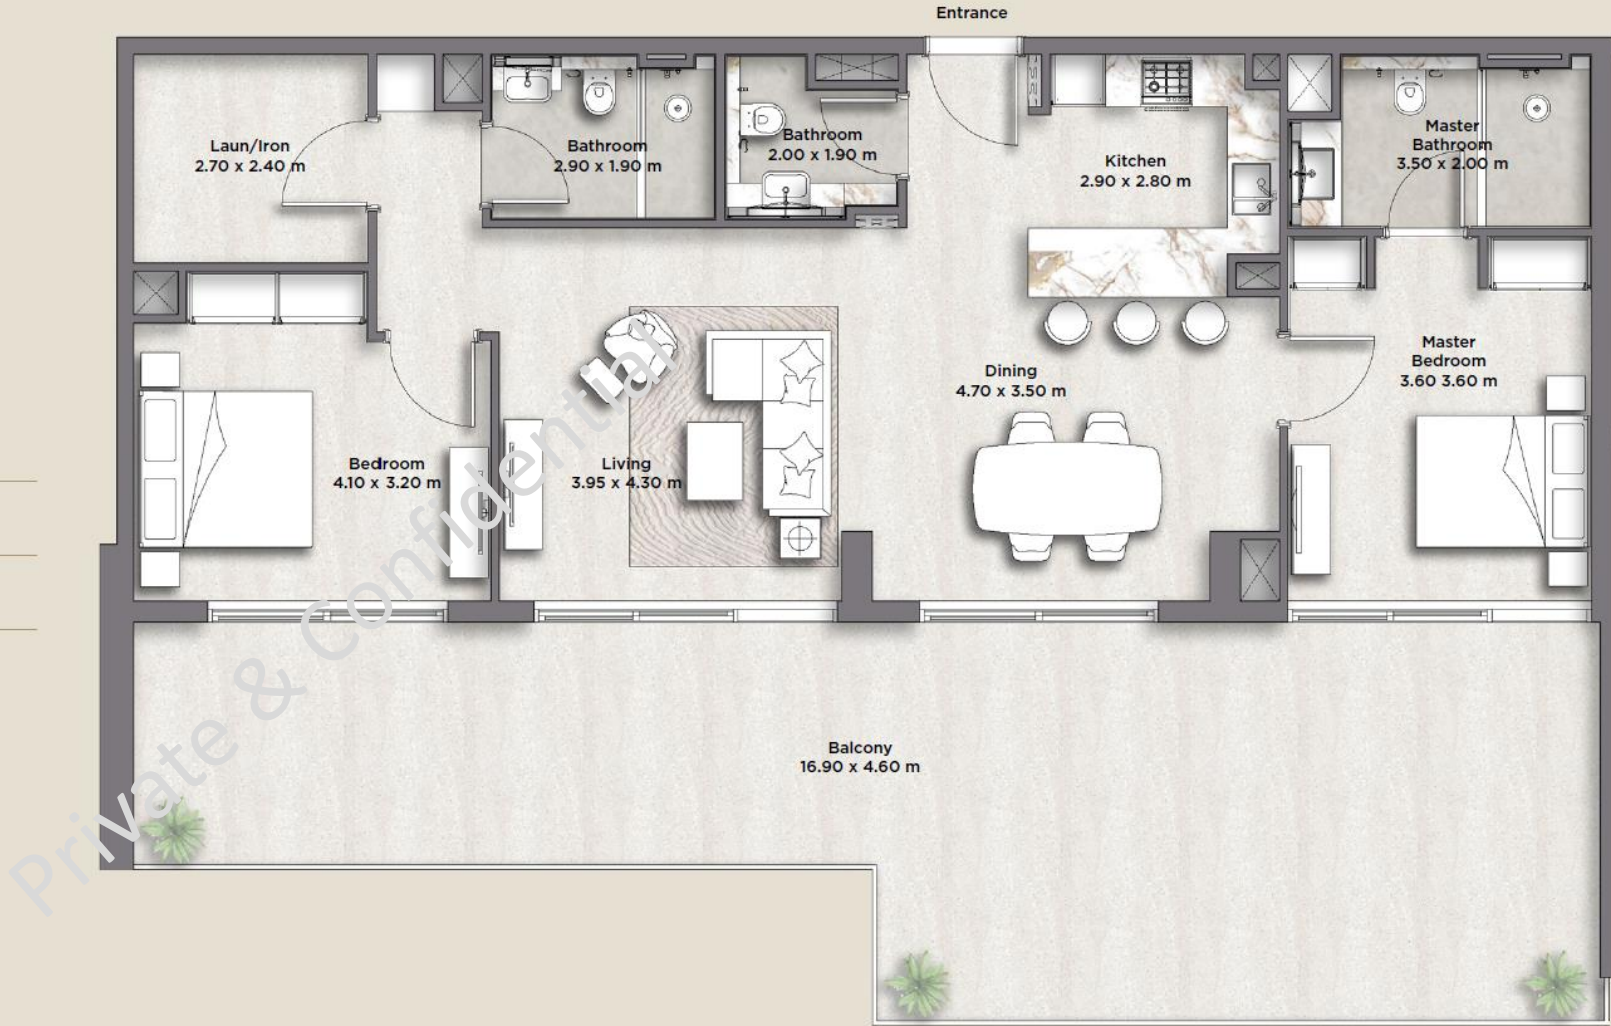


Disclaimer: (1) All materials, dimensions and drawings are approximate and for illustration purposes. (2) Information is subject to change without notice. (3) Actual suite area may vary from the stated area. (4) Suite & the balcony area may vary from floor to floor. (5) Drawings not to scale. (6) The developer reserves the right to make revisions/alteration without any liability whatsoever. (7) Apartments are sold as unfurnished apartments, without furniture, furnishings, etc.

2 BED
APARTMENTS

TYPE-2B F

	SQ.METER	SQ.FEET
SUITE	150.35	1,618
BALCONY	36.18	390
TOTAL	186.53	2,008

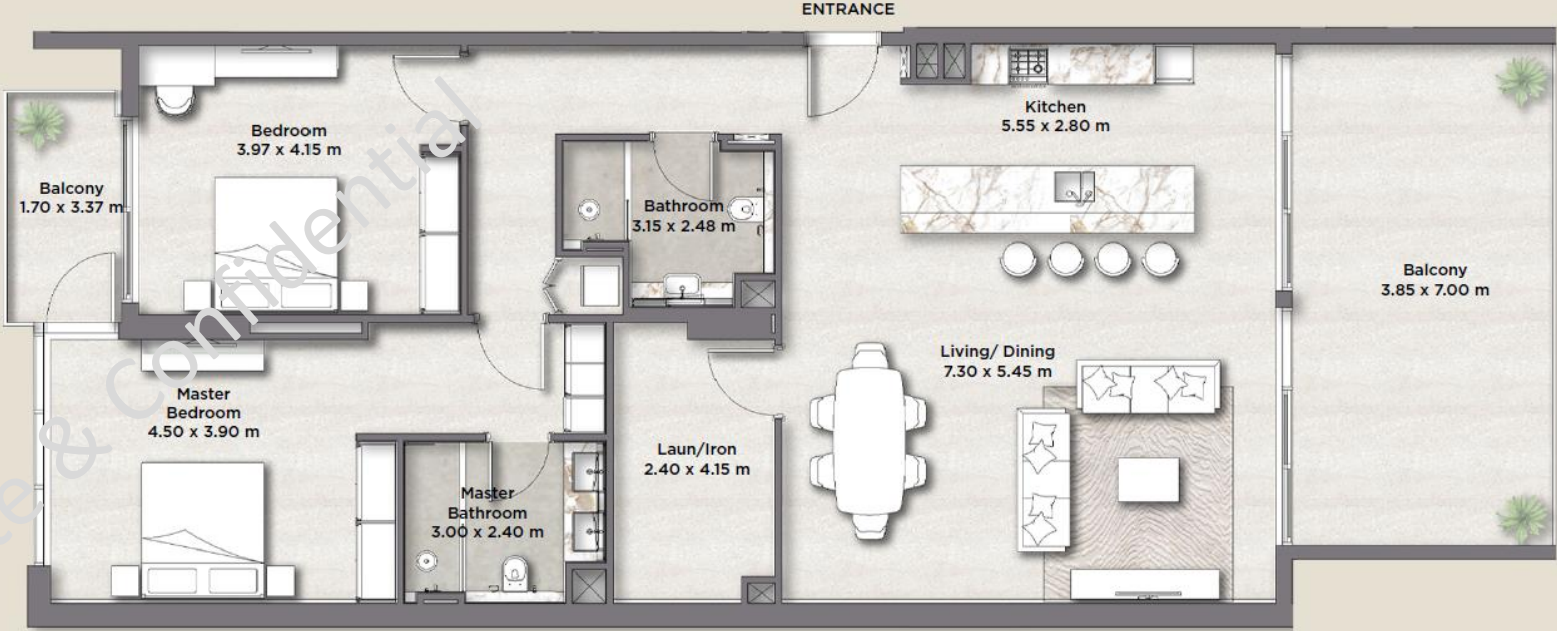

Disclaimer: (1) All materials, dimensions and drawings are approximate and for illustration purposes. (2) Information is subject to change without notice. (3) Actual suite area may vary from the stated area. (4) Suite & the balcony area may vary from floor to floor. (5) Drawings not to scale. (6) The developer reserves the right to make revisions/alteration without any liability whatsoever. (7) Apartments are sold as unfurnished apartments, without furniture, furnishings, etc.