


STUDIO APARTMENT

TYPE 08

LEVEL 01

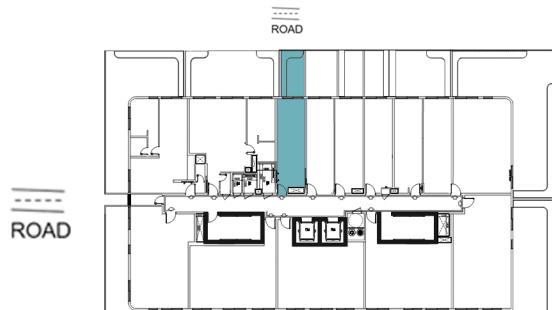

PODIUM & SWIMMING



▲ ENTRANCE


UNIT NUMBERS: 108

AREAS

SUITE : 333.47 SQ.FT

BALCONY : 144.02 SQ.FT

TOTAL : 477.49 SQ.FT

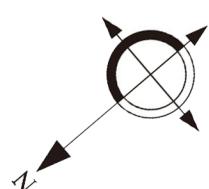


Disclaimer: 1. All dimensions are in metric, measured to wall finishes. 2. All materials, dimensions & drawings are approximate. 3. Information is subject to change without notice, at developer's absolute discretion. 4. Actual area may vary from the stated area. 5. Drawing are not to scale. 6. All images used are for illustrative purpose only and do not represent the actual size, features, specifications, fittings and furnishings. 7. The developer reserves the right to make revisions/ alterations, at its absolute discretion without any liability whatsoever.

STUDIO APARTMENT

TYPE 07

LEVEL 01

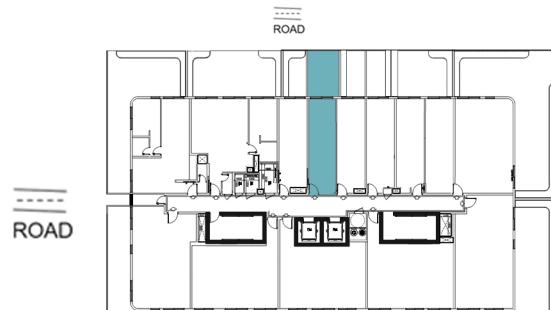

UNIT NUMBERS: 107


▲ ENTRANCE

AREAS

SUITE : 337.56 SQ.FT

BALCONY : 193.21 SQ.FT

TOTAL : 530.77 SQ.FT

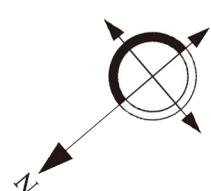


Disclaimer: 1. All dimensions are in metric, measured to wall finishes. 2. All materials, dimensions & drawings are approximate. 3. Information is subject to change without notice, at developer's absolute discretion. 4. Actual area may vary from the stated area. 5. Drawing are not to scale. 6. All images used are for illustrative purpose only and do not represent the actual size, features, specifications, fittings and furnishings. 7. The developer reserves the right to make revisions/ alterations, at its absolute discretion without any liability whatsoever.

STUDIO APARTMENT

TYPE 06

LEVEL 01

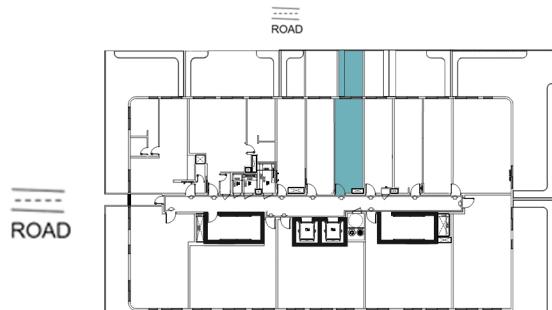

PODIUM & SWIMMING



ENTRANCE


UNIT NUMBERS: 106

AREAS

SUITE : 335.40 SQ.FT

BALCONY : 150.48 SQ.FT

TOTAL : 485.88 SQ.FT

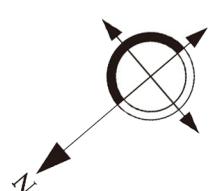


Disclaimer: 1. All dimensions are in metric, measured to wall finishes. 2. All materials, dimensions & drawings are approximate. 3. Information is subject to change without notice, at developer's absolute discretion. 4. Actual area may vary from the stated area. 5. Drawing are not to scale. 6. All images used are for illustrative purpose only and do not represent the actual size, features, specifications, fittings and furnishings. 7. The developer reserves the right to make revisions/ alterations, at its absolute discretion without any liability whatsoever.

STUDIO APARTMENT

TYPE 05

LEVEL 01

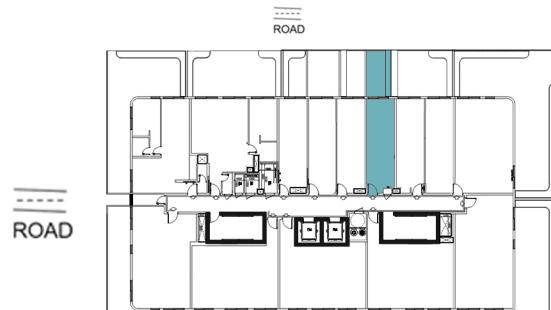

PODIUM & SWIMMING



▲ ENTRANCE

UNIT NUMBERS: 105

AREAS

SUITE : 340.79 SQ.FT

BALCONY : 148.65 SQ.FT


TOTAL : 489.44 SQ.FT

Disclaimer: 1. All dimensions are in metric, measured to wall finishes. 2. All materials, dimensions & drawings are approximate. 3. Information is subject to change without notice, at developer's absolute discretion. 4. Actual area may vary from the stated area. 5. Drawing are not to scale. 6. All images used are for illustrative purpose only and do not represent the actual size, features, specifications, fittings and furnishings. 7. The developer reserves the right to make revisions/ alterations, at its absolute discretion without any liability whatsoever.

2 BEDROOM APARTMENT

TYPE 13

LEVEL 01

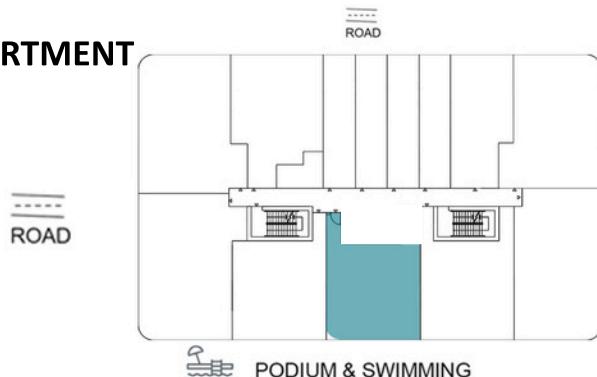

AREAS


SUITE : 756.06 SQ.FT

BALCONY : 232.18 SQ.FT

TOTAL : 988.23 SQ.FT



UNIT NUMBER : 0113

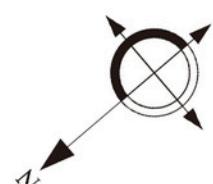


Disclaimer: 1. All dimensions are in metric, measured to wall finishes. 2. All materials, dimensions & drawings are approximate. 3. Information is subject to change without notice, at developer's absolute discretion. 4. Actual area may vary from the stated area. 5. Drawing are not to scale. 6. All images used are for illustrative purpose only and do not represent the actual size, features, specifications, fittings and furnishings. 7. The developer reserves the right to make revisions/ alterations, at its absolute discretion without any liability whatsoever .

2 BEDROOM APARTMENT

TYPE 12

LEVEL 01

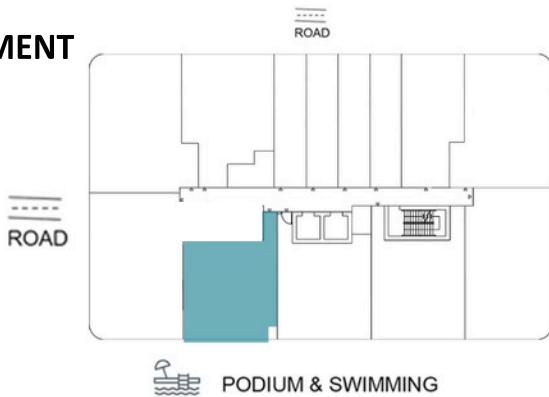

AREAS

SUITE : 756.92 SQ.FT

BALCONY : 307.85 SQ.FT

TOTAL : 1064.77 SQ.FT




UNIT NUMBER : 0112

Disclaimer: 1. All dimensions are in metric, measured to wall finishes. 2. All materials, dimensions & drawings are approximate. 3. Information is subject to change without notice, at developer's absolute discretion. 4. Actual area may vary from the stated area. 5. Drawing are not to scale. 6. All images used are for illustrative purpose only and do not represent the actual size, features, specifications, fittings and furnishings. 7. The developer reserves the right to make revisions/ alterations, at its absolute discretion without any liability whatsoever .


2 BEDROOM APARTMENT

TYPE 11
LEVEL 01

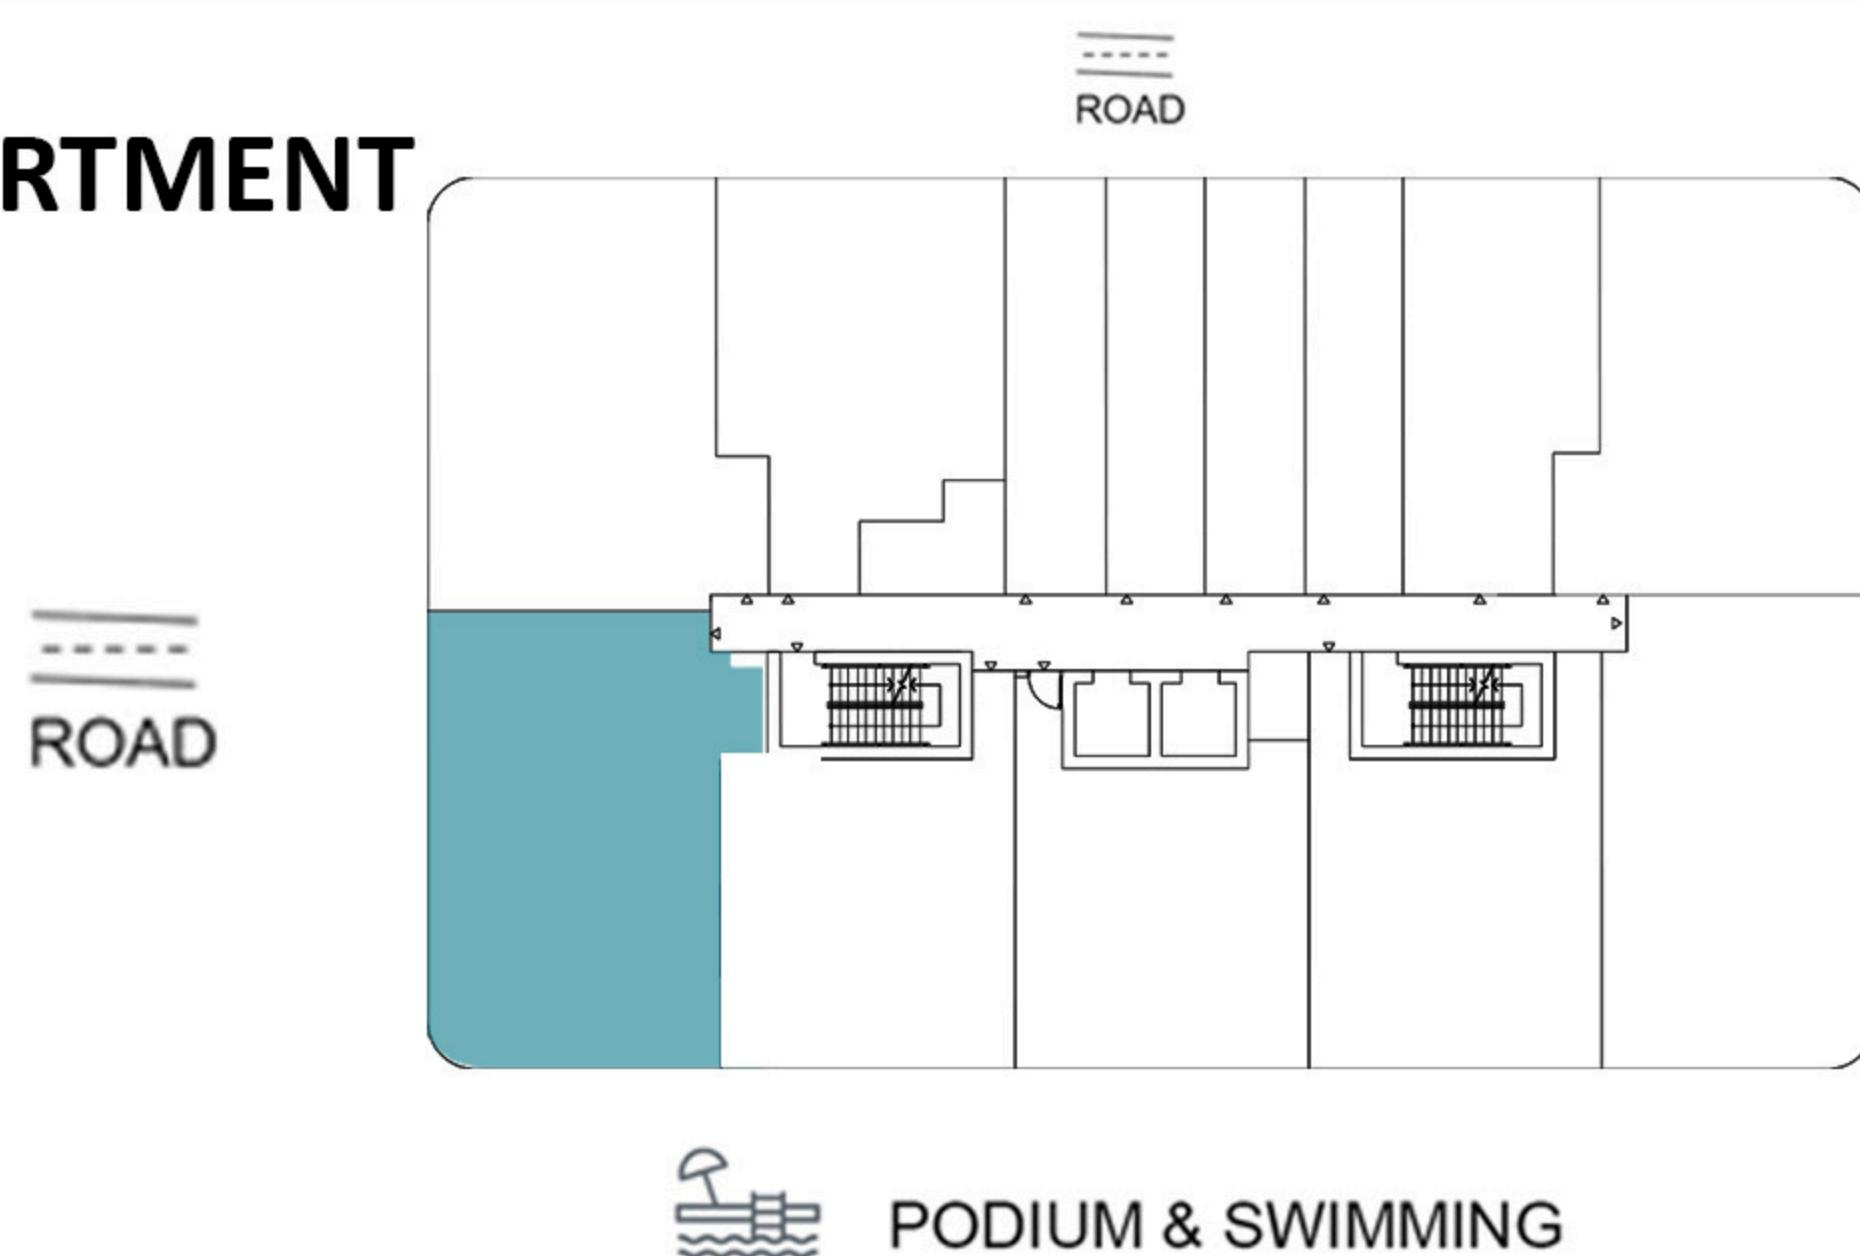


AREAS

SUITE : 758.53 SQ.FT
BALCONY : 560.91 SQ.FT
TOTAL : 1319.44 SQ.FT

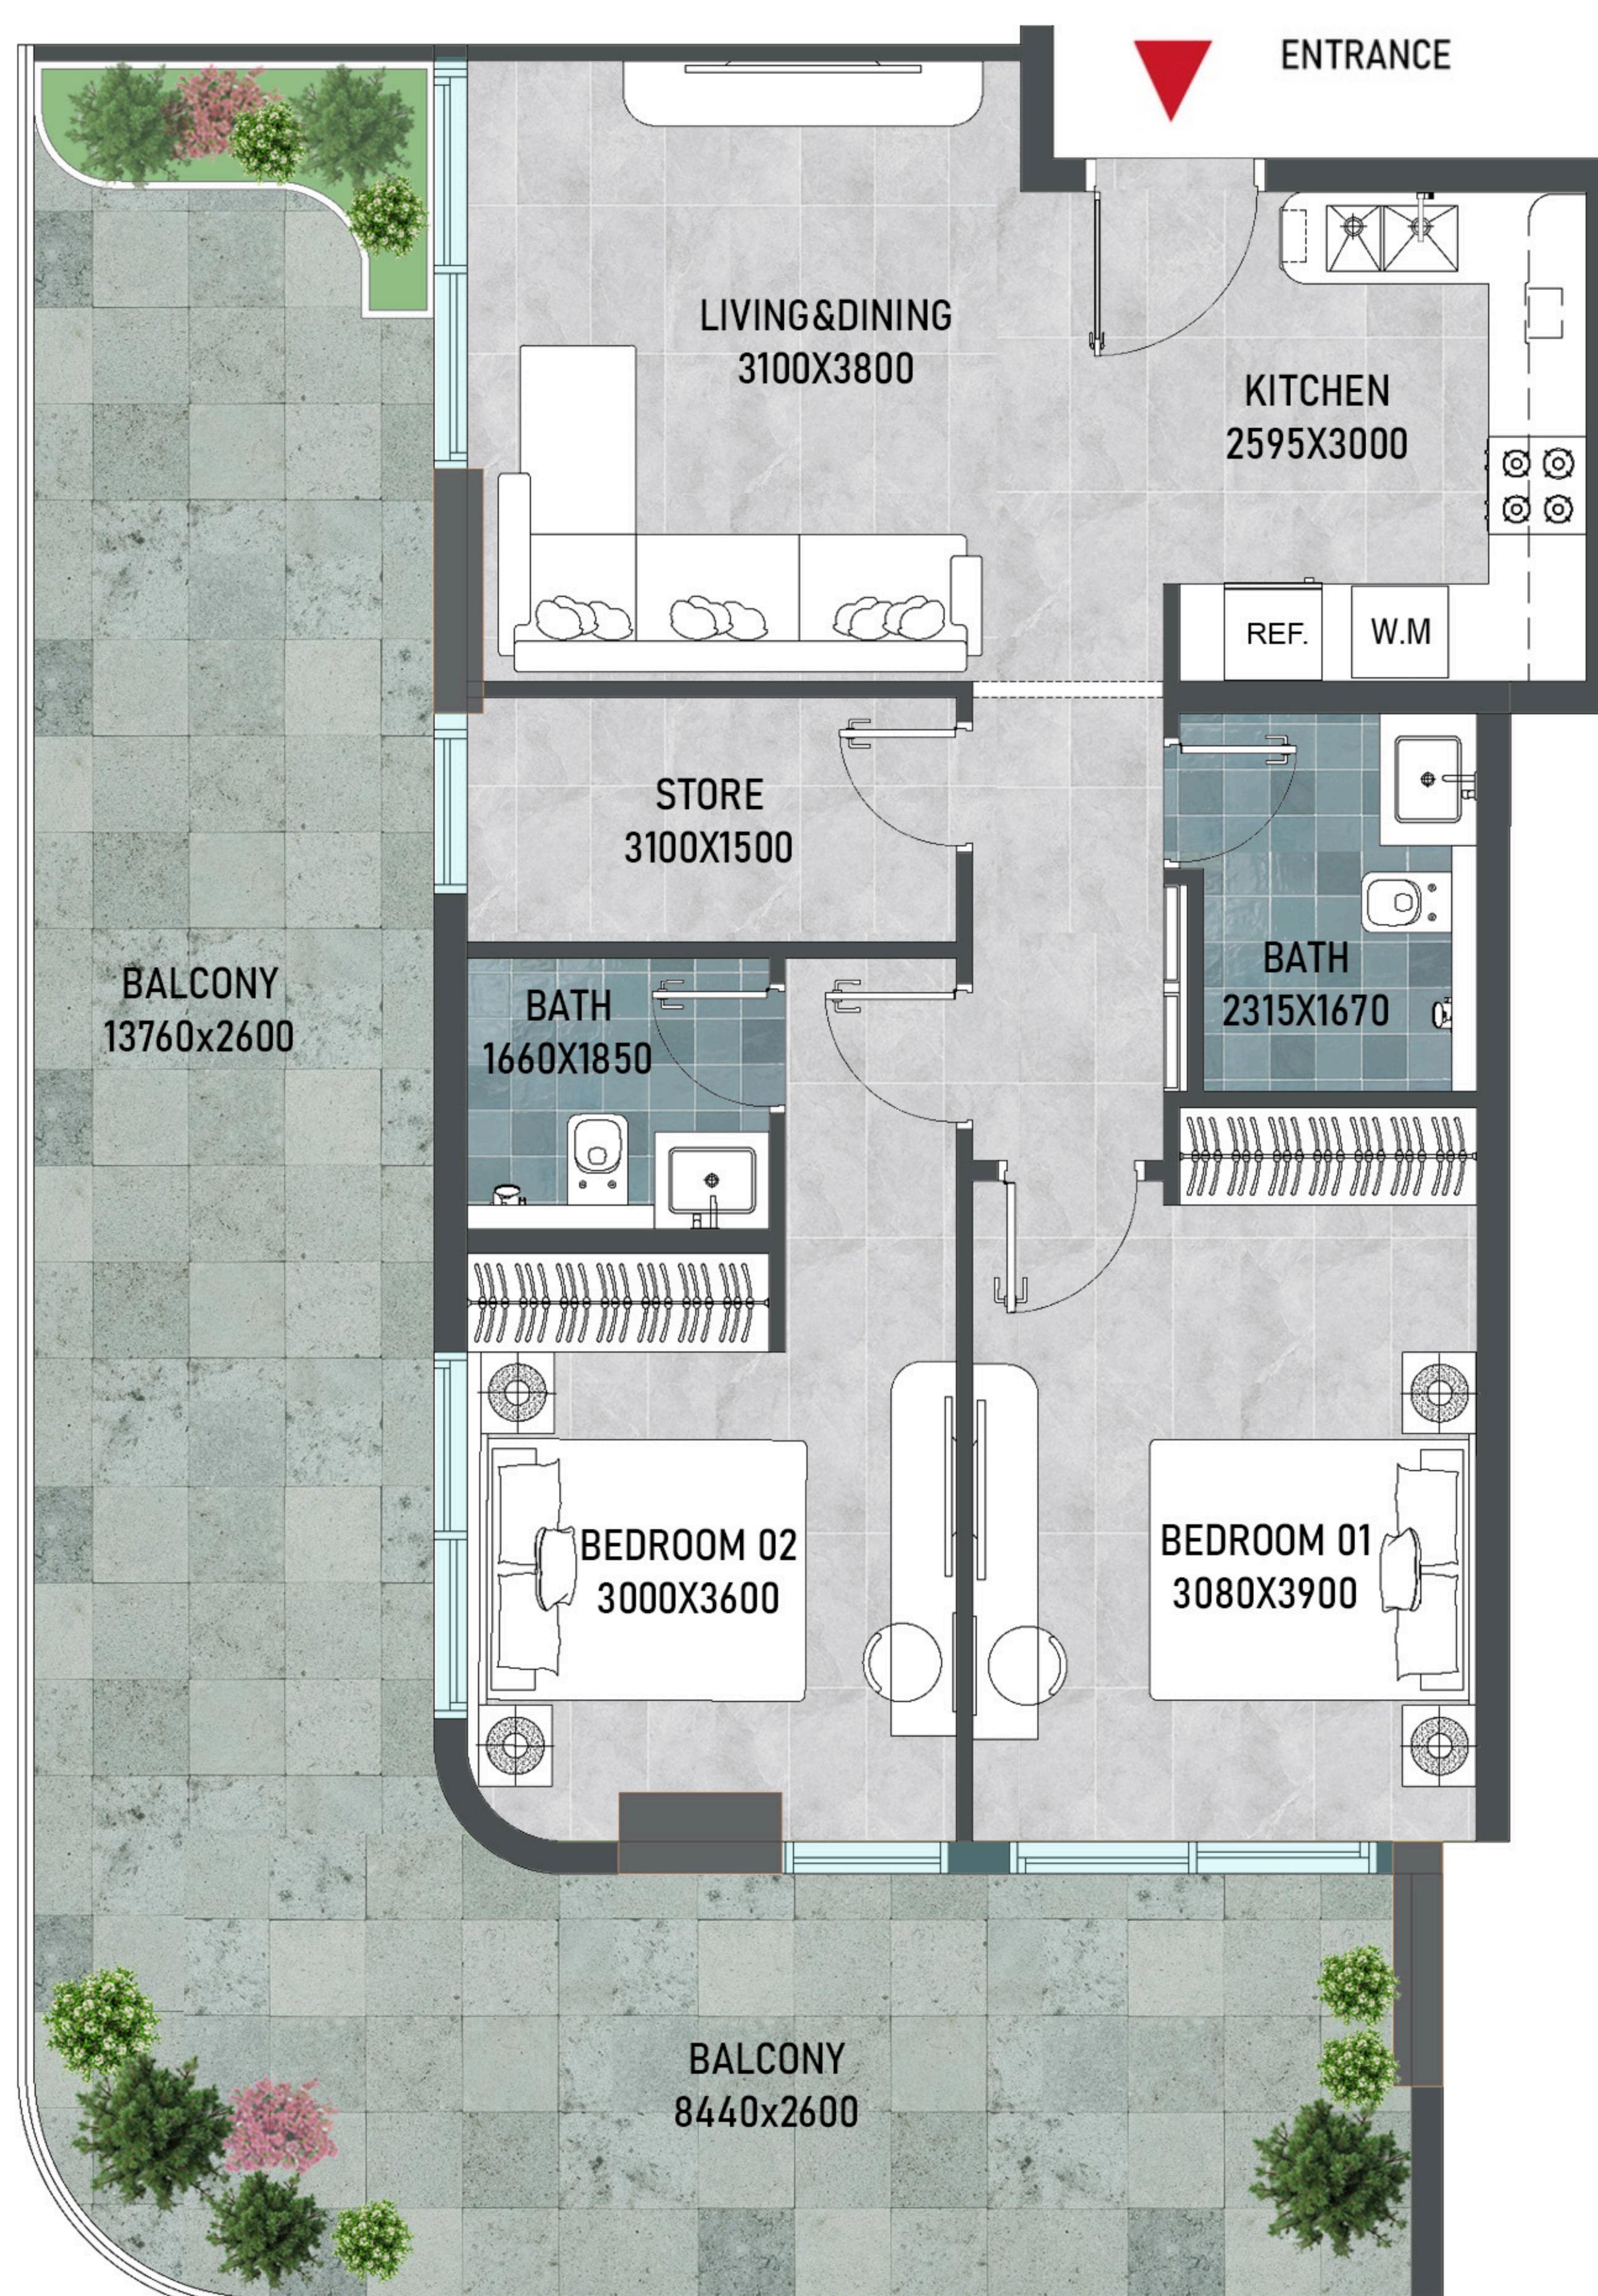


UNIT NUMBERS: 111

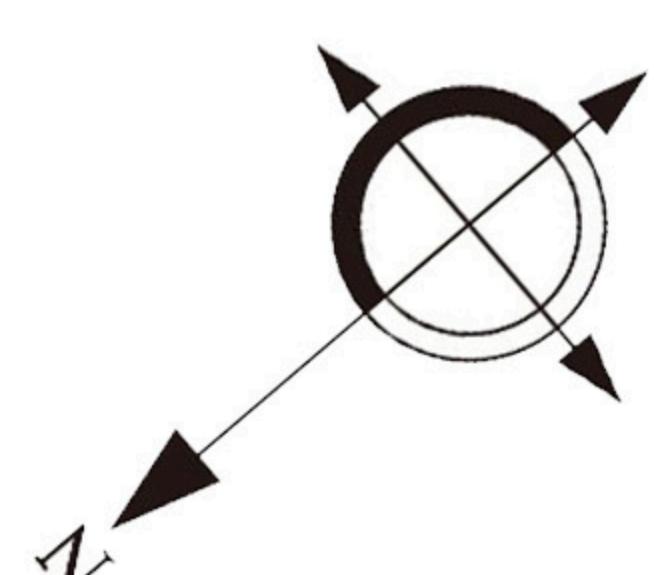

Disclaimer: 1. All dimensions are in metric, measured to wall finishes. 2. All materials, dimensions & drawings are approximate. 3. Information is subject to change without notice, at developer's absolute discretion. 4. Actual area may vary from the stated area. 5. Drawing are not to scale. 6. All images used are for illustrative purpose only and do not represent the actual size, features, specifications, fittings and furnishings. 7. The developer reserves the right to make revisions/ alterations, at its absolute discretion without any liability whatsoever.


2 BEDROOM APARTMENT

TYPE 10
LEVEL 01

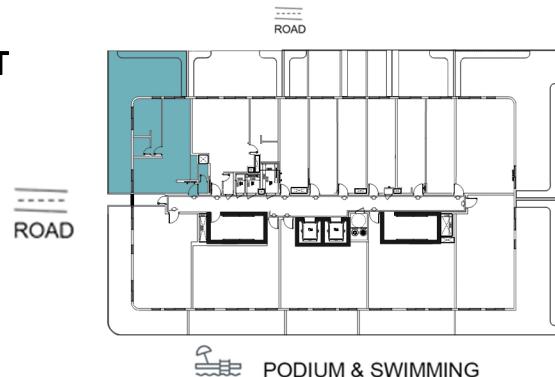

AREAS

SUITE : 770.05 SQ.FT
BALCONY : 754.23 SQ.FT
TOTAL : 1524.28 SQ.FT

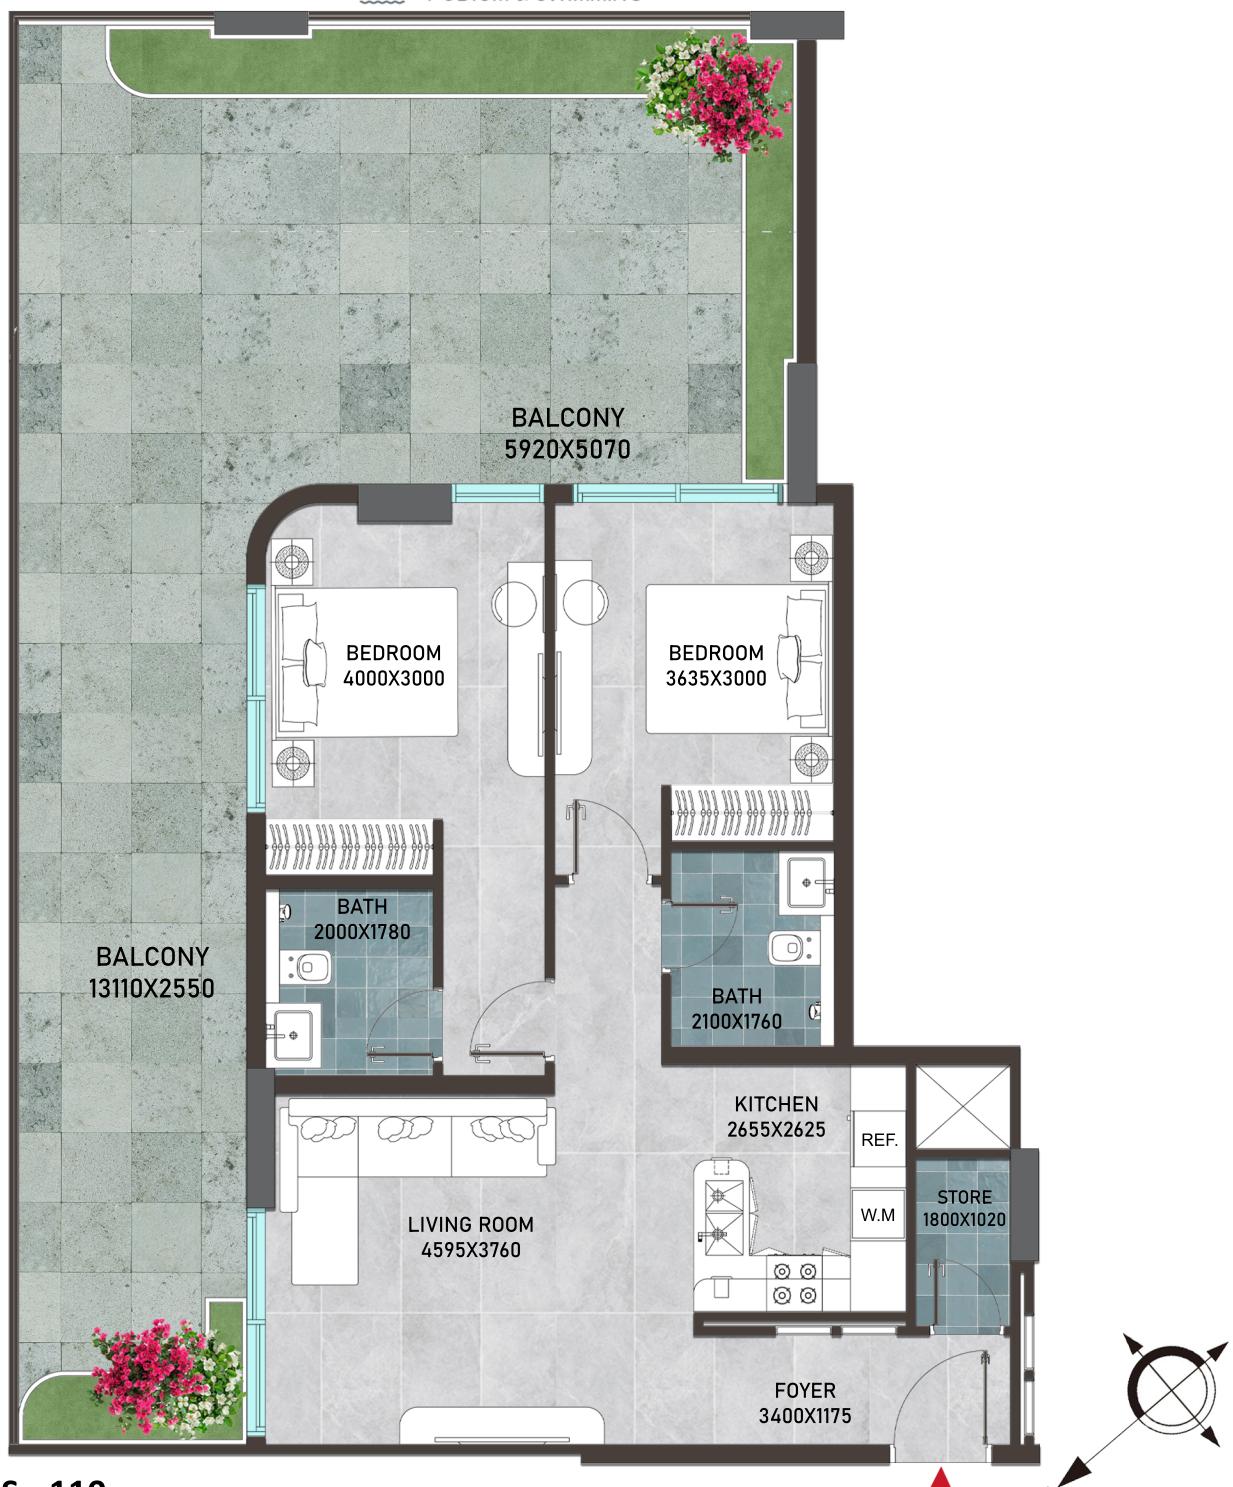


UNIT NUMBERS: 110

Disclaimer: 1. All dimensions are in metric, measured to wall finishes. 2. All materials, dimensions & drawings are approximate. 3. Information is subject to change without notice, at developer's absolute discretion. 4. Actual area may vary from the stated area. 5. Drawing are not to scale. 6. All images used are for illustrative purpose only and do not represent the actual size, features, specifications, fittings and furnishings. 7. The developer reserves the right to make revisions/ alterations, at its absolute discretion without any liability whatsoever.

2 BEDROOM APARTMENT

TYPE 09

LEVEL 01

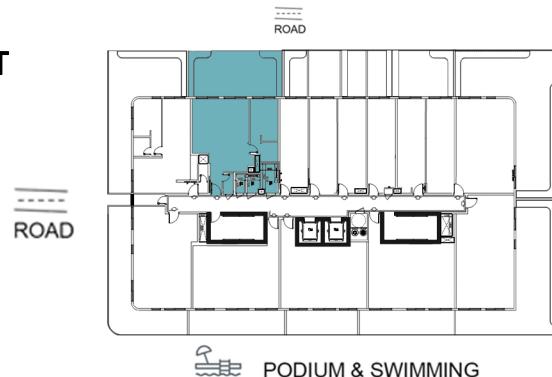

AREAS


SUITE : 791.47 SQ.FT

BALCONY : 558.43 SQ.FT

TOTAL : 1349.90 SQ.FT



UNIT NUMBERS: 109

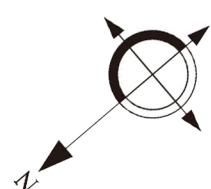


Disclaimer: 1. All dimensions are in metric, measured to wall finishes. 2. All materials, dimensions & drawings are approximate. 3. Information is subject to change without notice, at developer's absolute discretion. 4. Actual area may vary from the stated area. 5. Drawing are not to scale. 6. All images used are for illustrative purpose only and do not represent the actual size, features, specifications, fittings and furnishings. 7. The developer reserves the right to make revisions/ alterations, at its absolute discretion without any liability whatsoever.

2 BEDROOM APARTMENT

TYPE 03

LEVEL 01

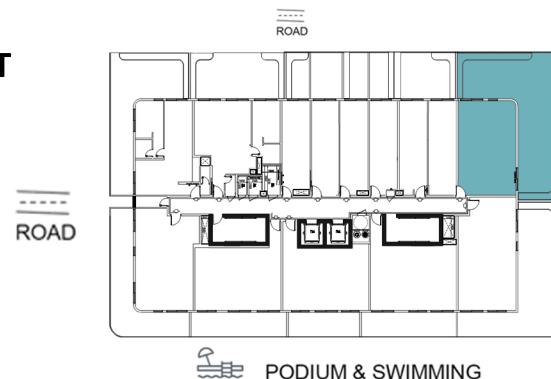


AREAS

SUITE : 760.79 SQ.FT

BALCONY : 1142.59 SQ.FT

TOTAL : 1903.38 SQ.FT

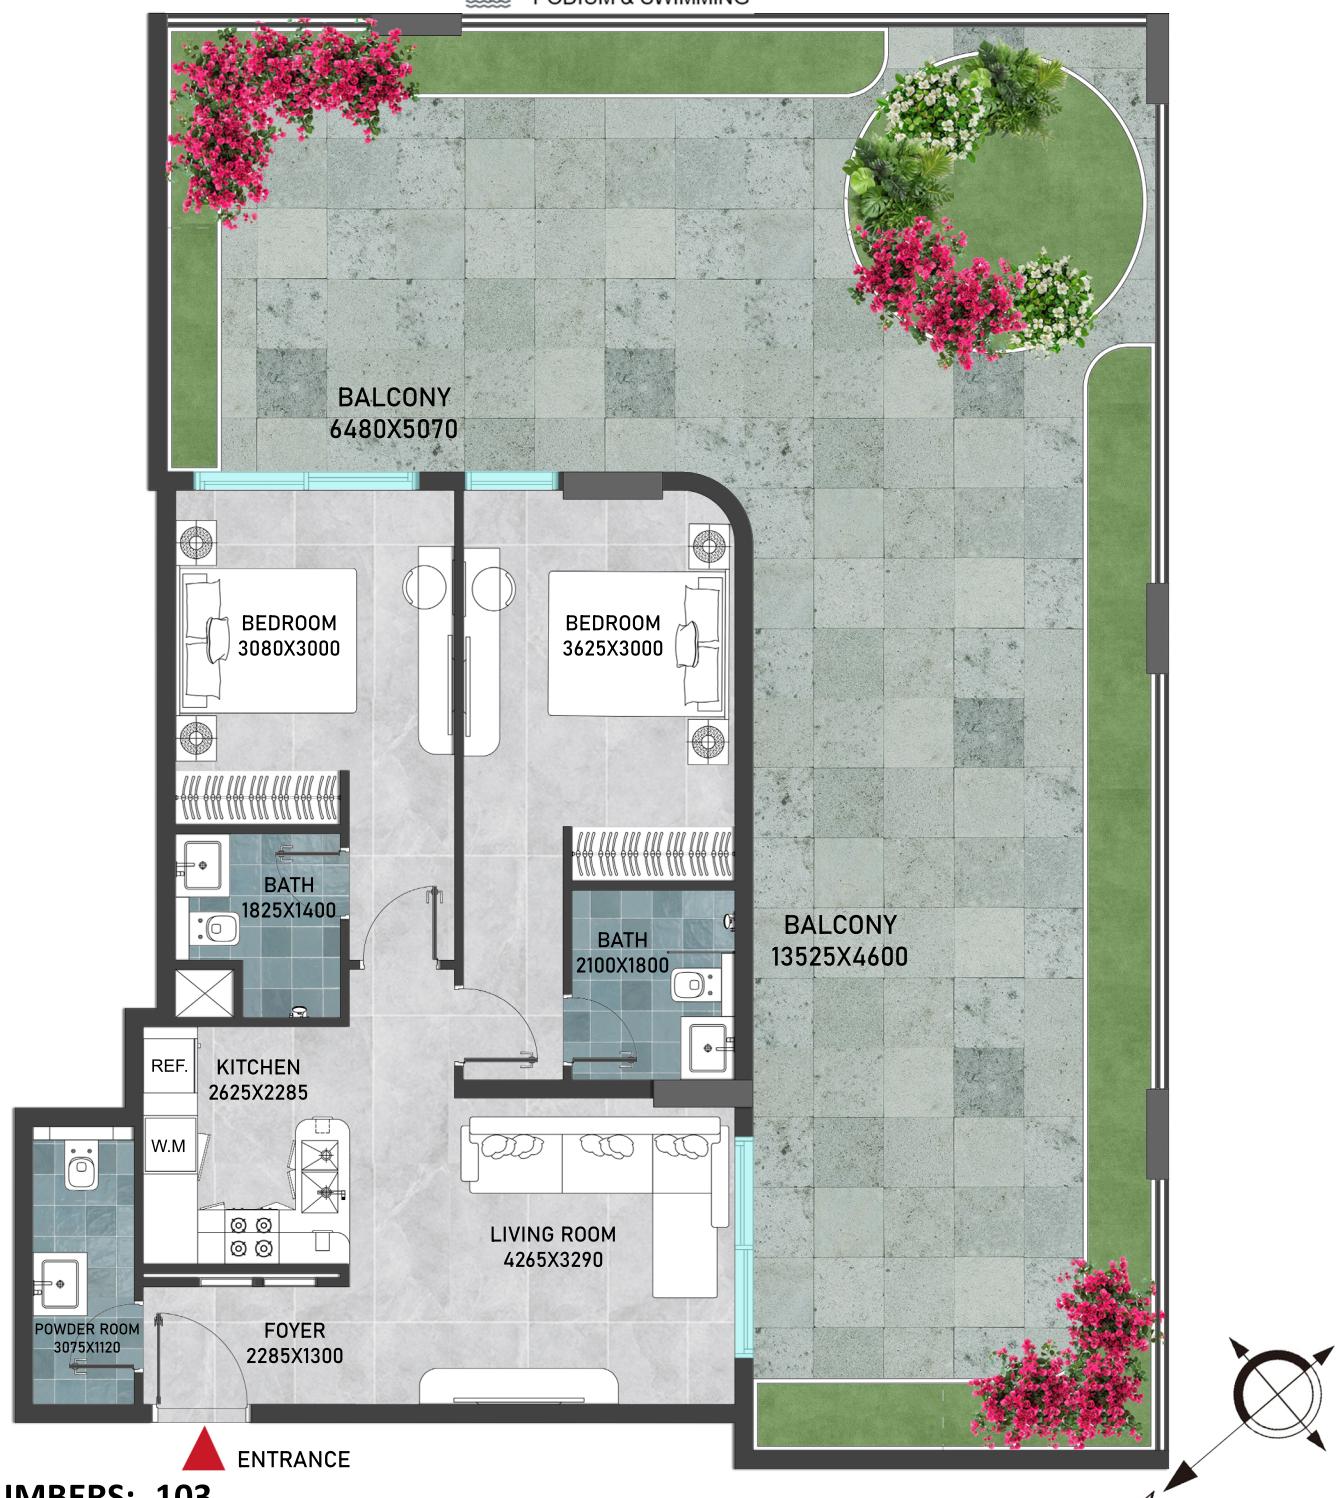


UNIT NUMBERS: 103

Disclaimer: 1. All dimensions are in metric, measured to wall finishes. 2. All materials, dimensions & drawings are approximate. 3. Information is subject to change without notice, at developer's absolute discretion. 4. Actual area may vary from the stated area. 5. Drawing are not to scale. 6. All images used are for illustrative purpose only and do not represent the actual size, features, specifications, fittings and furnishings. 7. The developer reserves the right to make revisions/ alterations, at its absolute discretion without any liability whatsoever.

2 BEDROOM APARTMENT

TYPE 02

LEVEL 01

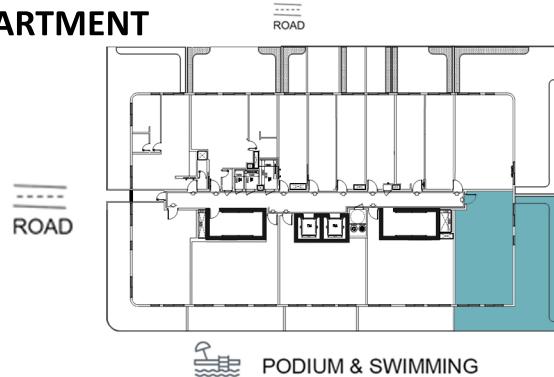

AREAS

SUITE : 826.56 SQ.FT

BALCONY : 911.49 SQ.FT

TOTAL : 1738.05 SQ.FT




UNIT NUMBERS: 102

Disclaimer: 1. All dimensions are in metric, measured to wall finishes. 2. All materials, dimensions & drawings are approximate. 3. Information is subject to change without notice, at developer's absolute discretion. 4. Actual area may vary from the stated area. 5. Drawing are not to scale. 6. All images used are for illustrative purpose only and do not represent the actual size, features, specifications, fittings and furnishings. 7. The developer reserves the right to make revisions/ alterations, at its absolute discretion without any liability whatsoever.

2 BEDROOM APARTMENT

TYPE 01

LEVEL 01

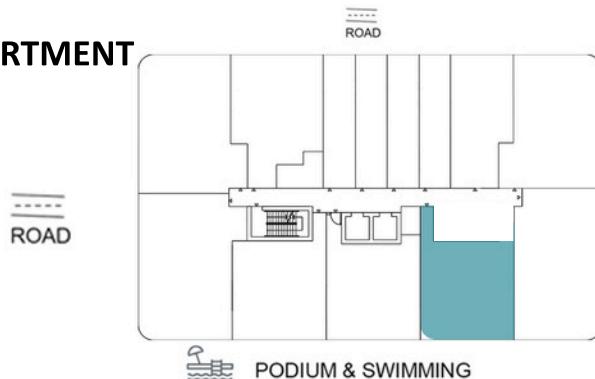

AREAS


SUITE : 770.70 SQ.FT

BALCONY : 304.62 SQ.FT

TOTAL : 1075.31 SQ.FT



UNIT NUMBER : 0101

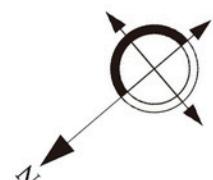


Disclaimer: 1. All dimensions are in metric, measured to wall finishes. 2. All materials, dimensions & drawings are approximate. 3. Information is subject to change without notice, at developer's absolute discretion. 4. Actual area may vary from the stated area. 5. Drawing are not to scale. 6. All images used are for illustrative purpose only and do not represent the actual size, features, specifications, fittings and furnishings. 7. The developer reserves the right to make revisions/ alterations, at its absolute discretion without any liability whatsoever.

1 BEDROOM APARTMENT

TYPE 04

LEVEL 01

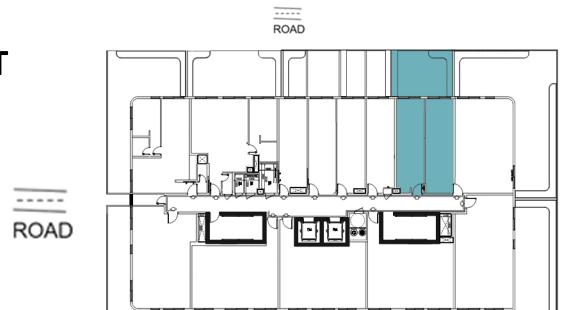

AREAS


SUITE : 620.97 SQ.FT

BALCONY : 362.74 SQ.FT

TOTAL : 983.71 SQ.FT



UNIT NUMBERS: 104

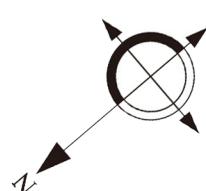

Disclaimer: 1. All dimensions are in metric, measured to wall finishes. 2. All materials, dimensions & drawings are approximate. 3. Information is subject to change without notice, at developer's absolute discretion. 4. Actual area may vary from the stated area. 5. Drawing are not to scale. 6. All images used are for illustrative purpose only and do not represent the actual size, features, specifications, fittings and furnishings. 7. The developer reserves the right to make revisions/ alterations, at its absolute discretion without any liability whatsoever.