


STUDIO APARTMENT

TYPE 08. A

LEVEL 05

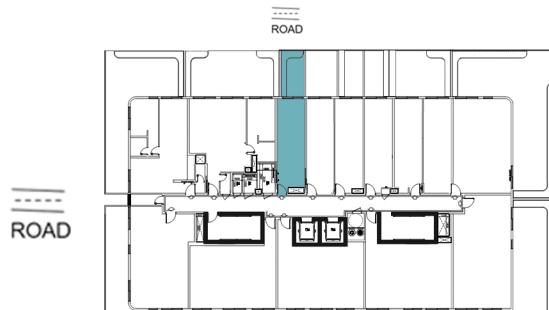


AREAS

SUITE : 333.57 SQ.FT

BALCONY : 79.22 SQ.FT

TOTAL : 412.80 SQ.FT

UNIT NUMBERS: 508

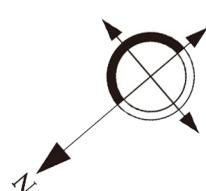


Disclaimer: 1. All dimensions are in metric, measured to wall finishes. 2. All materials, dimensions & drawings are approximate. 3. Information is subject to change without notice, at developer's absolute discretion. 4. Actual area may vary from the stated area. 5. Drawing are not to scale. 6. All images used are for illustrative purpose only and do not represent the actual size, features, specifications, fittings and furnishings. 7. The developer reserves the right to make revisions/ alterations, at its absolute discretion without any liability whatsoever.

STUDIO APARTMENT

TYPE 07. A

LEVEL 05

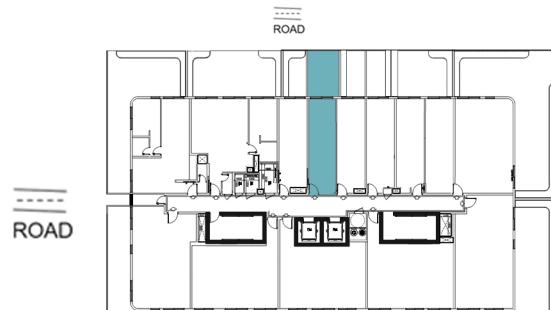

UNIT NUMBERS: 507

AREAS

SUITE : 337.56 SQ.FT

BALCONY : 100.00 SQ.FT

TOTAL : 437.55 SQ.FT

Disclaimer: 1. All dimensions are in metric, measured to wall finishes. 2. All materials, dimensions & drawings are approximate. 3. Information is subject to change without notice, at developer's absolute discretion. 4. Actual area may vary from the stated area. 5. Drawing are not to scale. 6. All images used are for illustrative purpose only and do not represent the actual size, features, specifications, fittings and furnishings. 7. The developer reserves the right to make revisions/ alterations, at its absolute discretion without any liability whatsoever.

STUDIO APARTMENT

TYPE 06. A

LEVEL 05



UNIT NUMBERS: 506

AREAS

SUITE : 335.40 SQ.FT



BALCONY : 84.17 SQ.FT

TOTAL : 419.58 SQ.FT

Disclaimer: 1. All dimensions are in metric, measured to wall finishes. 2. All materials, dimensions & drawings are approximate. 3. Information is subject to change without notice, at developer's absolute discretion. 4. Actual area may vary from the stated area. 5. Drawing are not to scale. 6. All images used are for illustrative purpose only and do not represent the actual size, features, specifications, fittings and furnishings. 7. The developer reserves the right to make revisions/ alterations, at its absolute discretion without any liability whatsoever.

STUDIO APARTMENT

TYPE 05. A
LEVEL 05

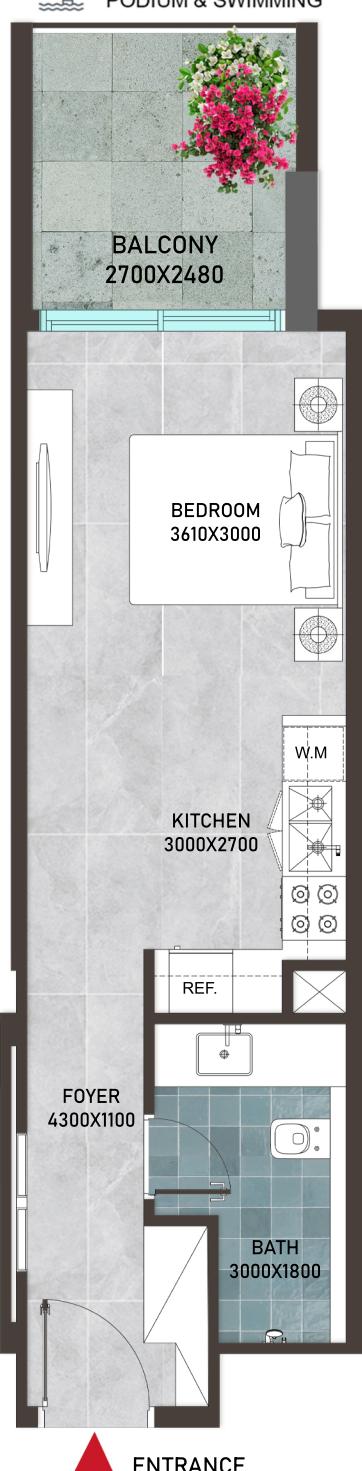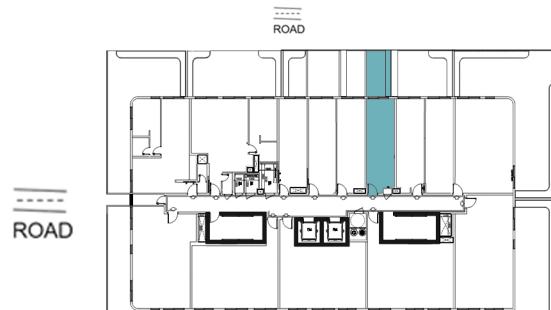

AREAS

SUITE : 340.79 SQ.FT
BALCONY : 78.68 SQ.FT
TOTAL : 419.47 SQ.FT


UNIT NUMBERS: 505

Disclaimer: 1. All dimensions are in metric, measured to wall finishes. 2. All materials, dimensions & drawings are approximate. 3. Information is subject to change without notice, at developer's absolute discretion. 4. Actual area may vary from the stated area. 5. Drawing are not to scale. 6. All images used are for illustrative purpose only and do not represent the actual size, features, specifications, fittings and furnishings. 7. The developer reserves the right to make revisions/ alterations, at its absolute discretion without any liability whatsoever.

2 BEDROOM APARTMENT

TYPE 13

LEVEL 05

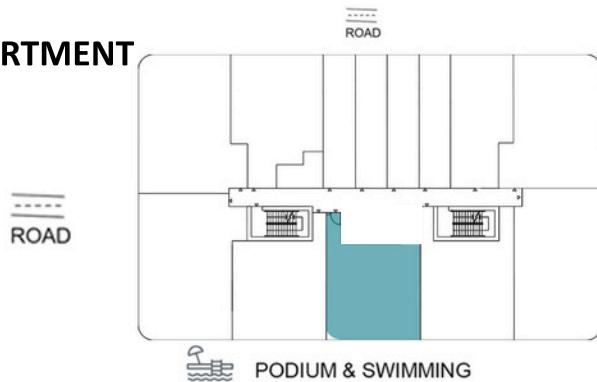

AREAS

SUITE: 756.06 SQ.FT

BALCONY: 234.44 SQ.FT

TOTAL: 990.50 SQ.FT




UNIT NUMBER : 0513

Disclaimer: 1. All dimensions are in metric, measured to wall finishes. 2. All materials, dimensions & drawings are approximate. 3. Information is subject to change without notice, at developer's absolute discretion. 4. Actual area may vary from the stated area. 5. Drawing are not to scale. 6. All images used are for illustrative purpose only and do not represent the actual size, features, specifications, fittings and furnishings. 7. The developer reserves the right to make revisions/ alterations, at its absolute discretion without any liability whatsoever.

2 BEDROOM APARTMENT

TYPE 12

LEVEL 05

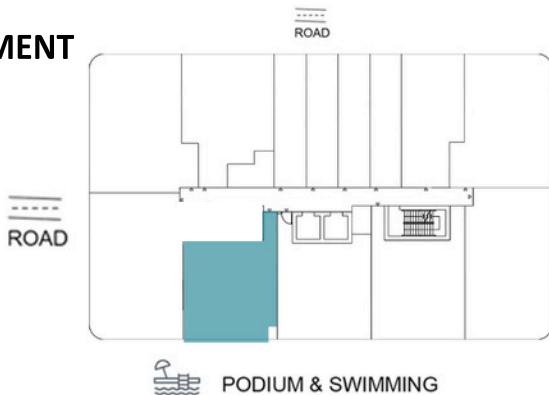

AREAS

SUITE: 756.92 SQ.FT

BALCONY: 305.48 SQ.FT

TOTAL: 1062.40 SQ.FT




UNIT NUMBER : 0512

Disclaimer: 1. All dimensions are in metric, measured to wall finishes. 2. All materials, dimensions & drawings are approximate. 3. Information is subject to change without notice, at developer's absolute discretion. 4. Actual area may vary from the stated area. 5. Drawing are not to scale. 6. All images used are for illustrative purpose only and do not represent the actual size, features, specifications, fittings and furnishings. 7. The developer reserves the right to make revisions/ alterations, at its absolute discretion without any liability whatsoever .

2 BEDROOM APARTMENT

TYPE 10. A

LEVEL 05

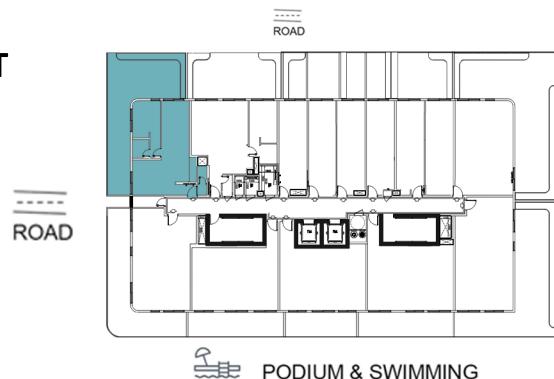


AREAS

SUITE : 799.65 SQ.FT

BALCONY : 549.82 SQ.FT

TOTAL : 1349.47 SQ.FT

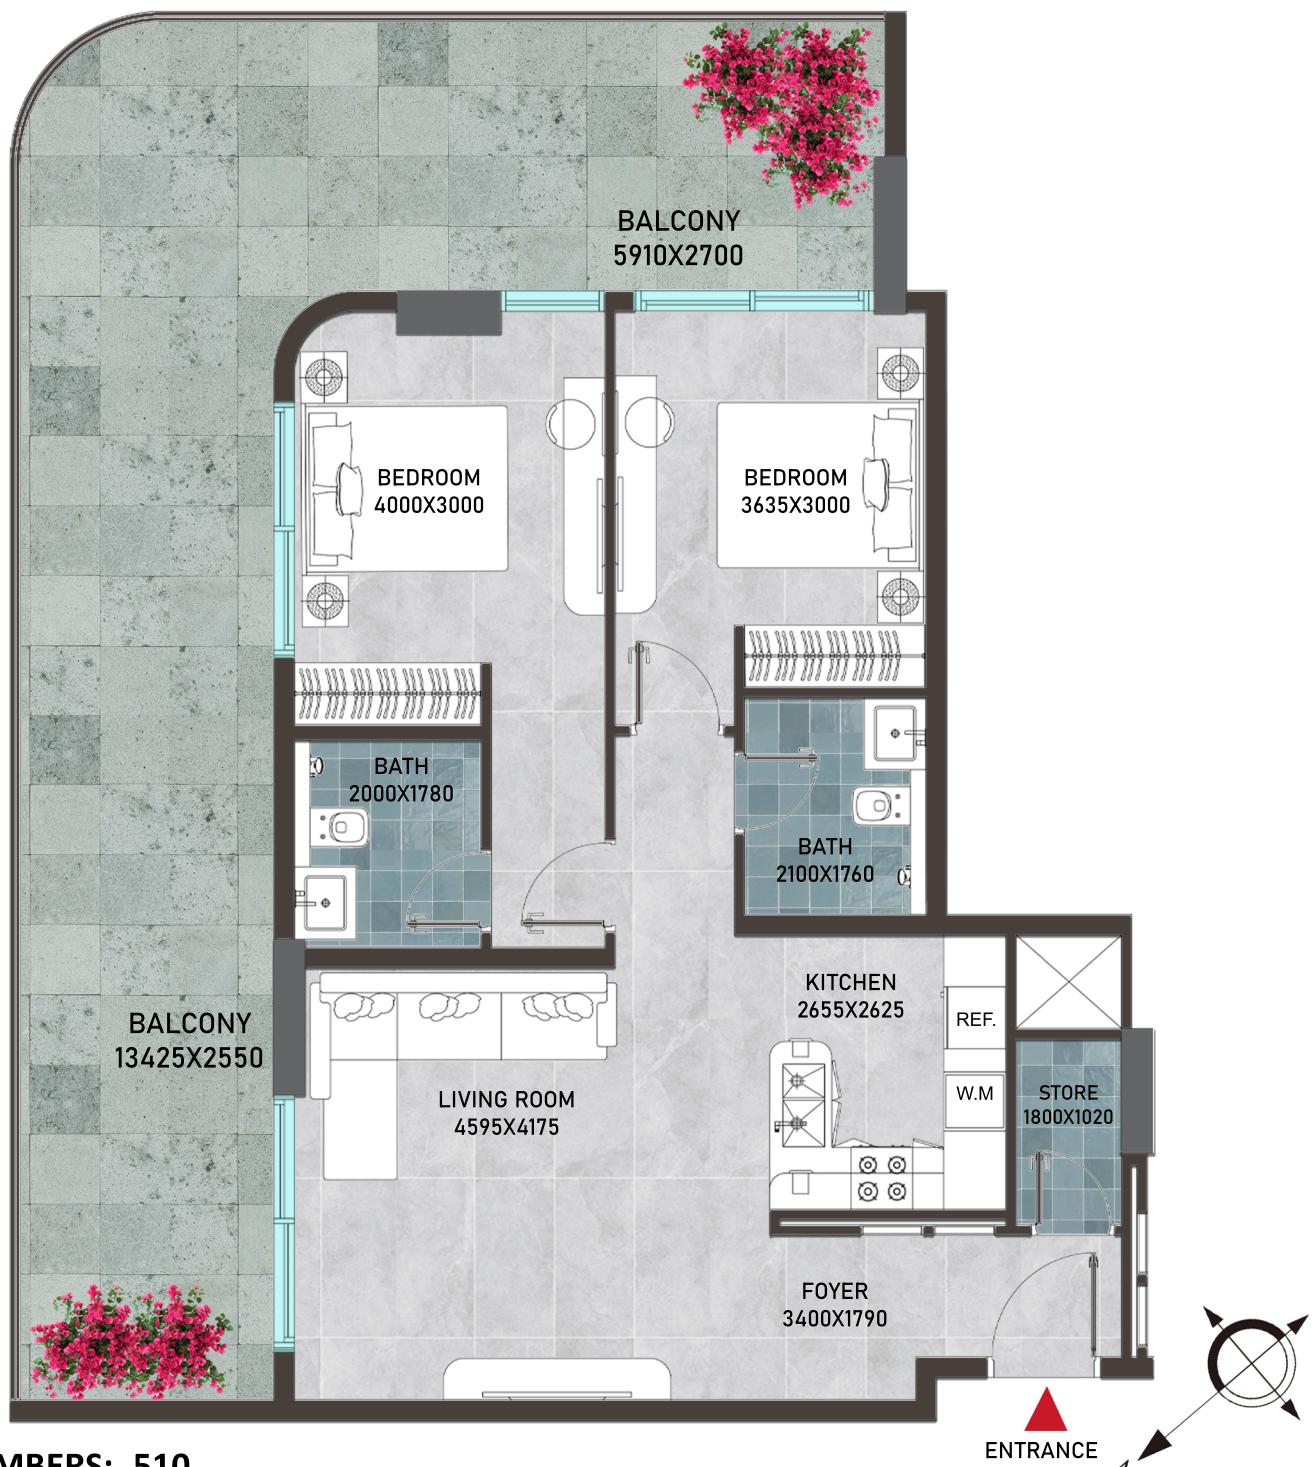


UNIT NUMBERS: 510

Disclaimer: 1. All dimensions are in metric, measured to wall finishes. 2. All materials, dimensions & drawings are approximate. 3. Information is subject to change without notice, at developer's absolute discretion. 4. Actual area may vary from the stated area. 5. Drawing are not to scale. 6. All images used are for illustrative purpose only and do not represent the actual size, features, specifications, fittings and furnishings. 7. The developer reserves the right to make revisions/ alterations, at its absolute discretion without any liability whatsoever.

2 BEDROOM APARTMENT

TYPE 11.A

LEVEL 05

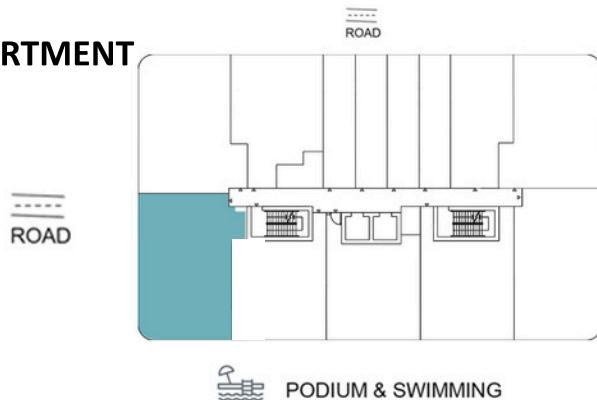


AREAS


SUITE : 836.03 SQ.FT

BALCONY : 583.62 SQ.FT

TOTAL : 1419.65 SQ.FT

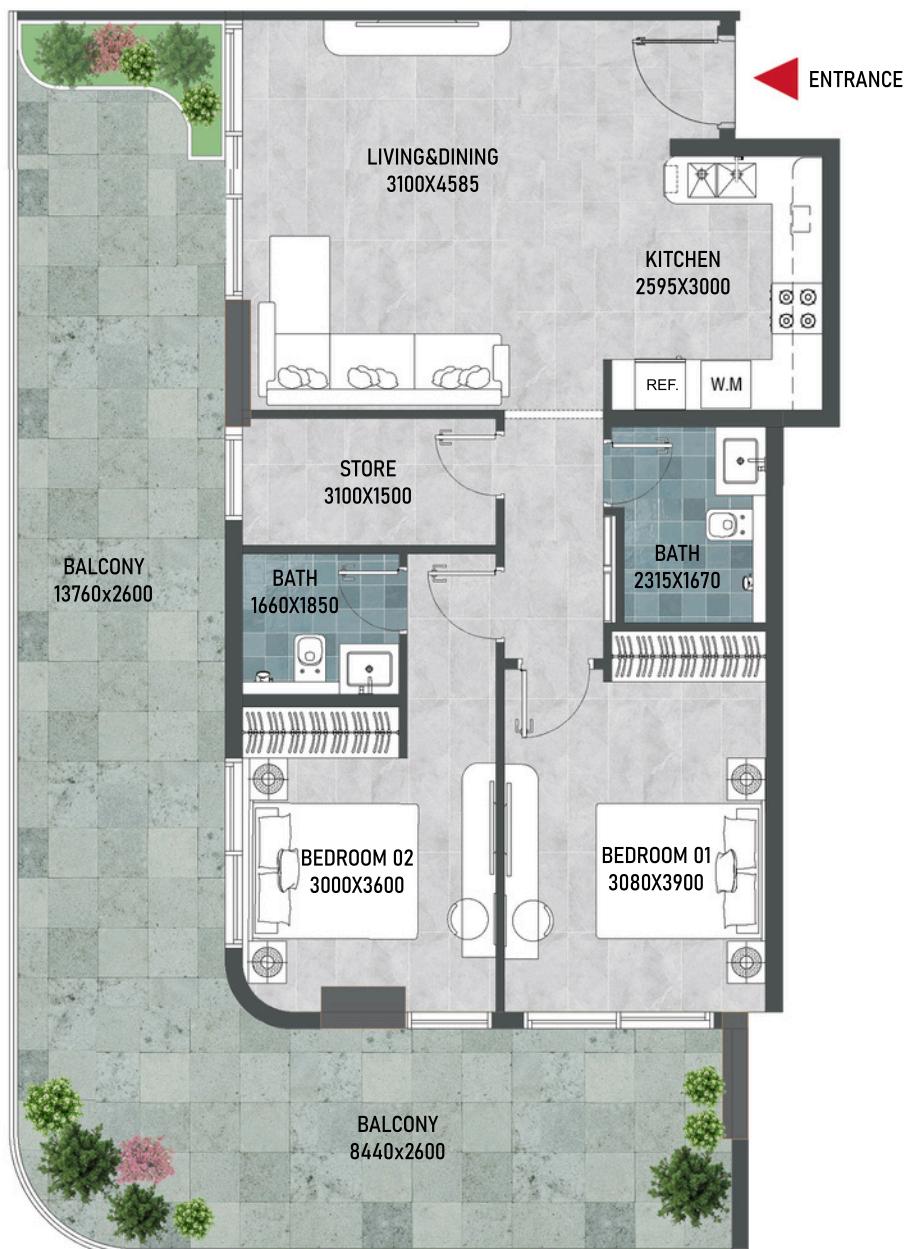

UNIT NUMBER : 0511

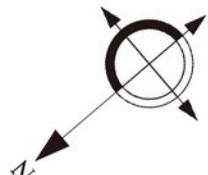


Disclaimer: 1. All dimensions are in metric, measured to wall finishes. 2. All materials, dimensions & drawings are approximate. 3. Information is subject to change without notice, at developer's absolute discretion. 4. Actual area may vary from the stated area. 5. Drawing are not to scale. 6. All images used are for illustrative purpose only and do not represent the actual size, features, specifications, fittings and furnishings. 7. The developer reserves the right to make revisions/ alterations, at its absolute discretion without any liability whatsoever.

2 BEDROOM APARTMENT

TYPE 09. A

LEVEL 05

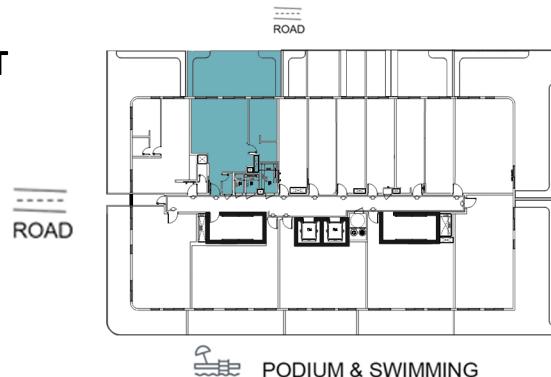


AREAS

SUITE : 792.12 SQ.FT

BALCONY : 305.48 SQ.FT

TOTAL : 1097.60 SQ.FT

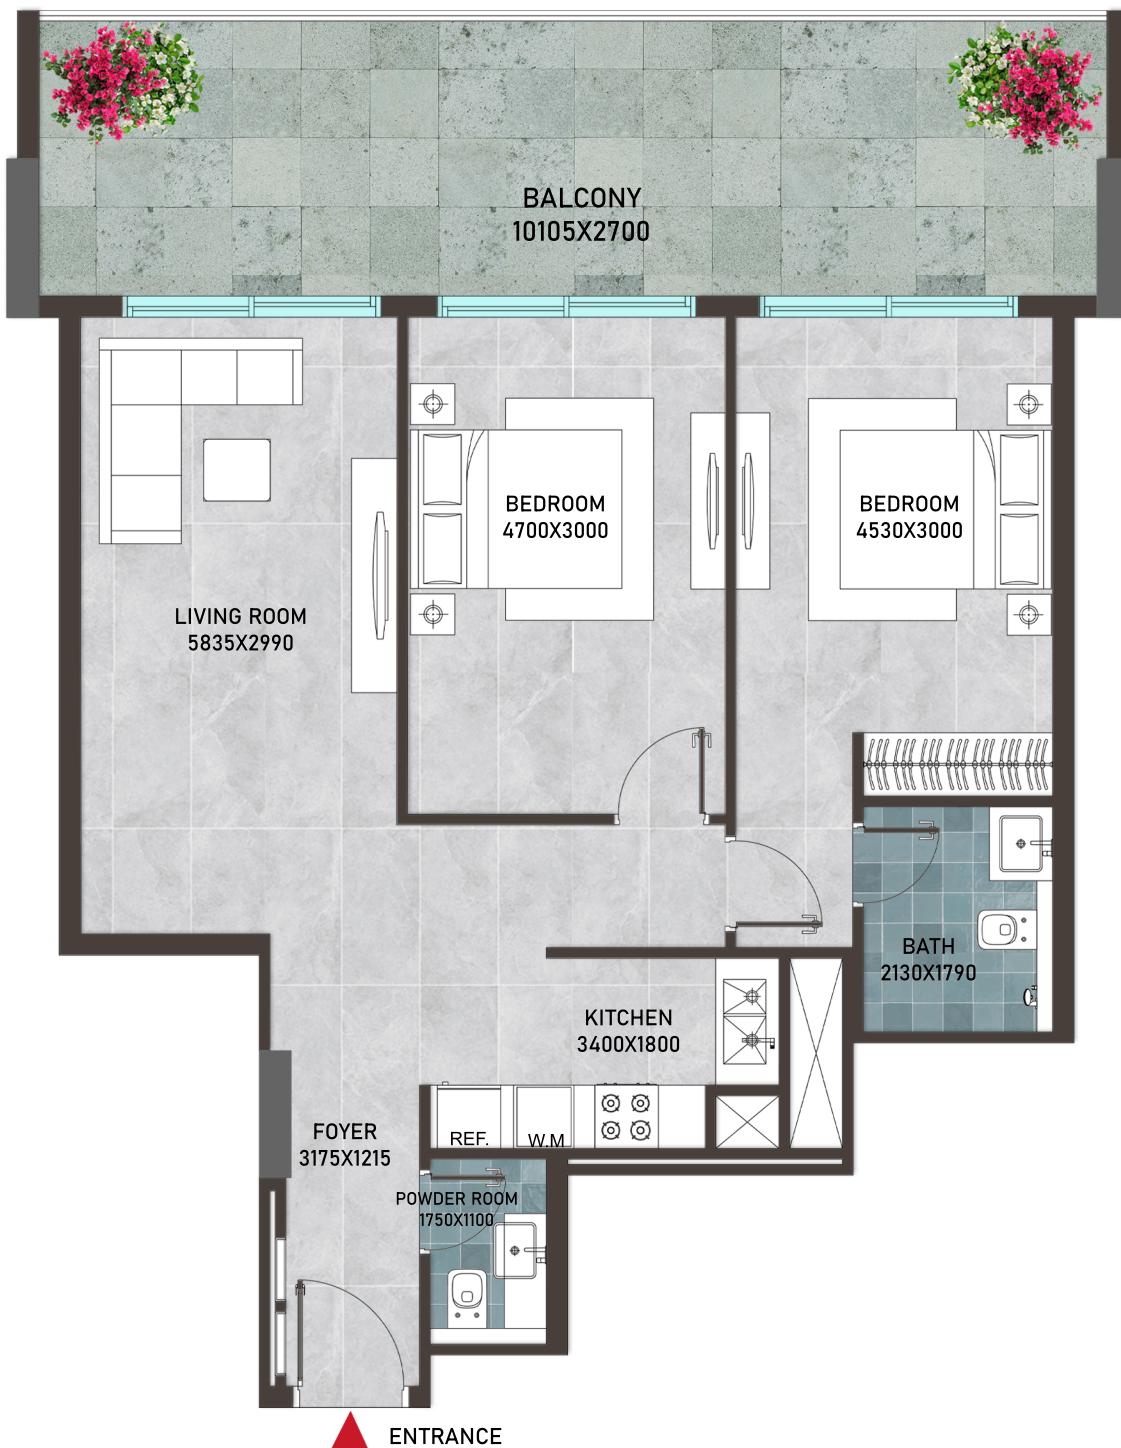


UNIT NUMBERS: 509

Disclaimer: 1. All dimensions are in metric, measured to wall finishes. 2. All materials, dimensions & drawings are approximate. 3. Information is subject to change without notice, at developer's absolute discretion. 4. Actual area may vary from the stated area. 5. Drawing are not to scale. 6. All images used are for illustrative purpose only and do not represent the actual size, features, specifications, fittings and furnishings. 7. The developer reserves the right to make revisions/ alterations, at its absolute discretion without any liability whatsoever.

2 BEDROOM APARTMENT

TYPE 03. A
LEVEL 05

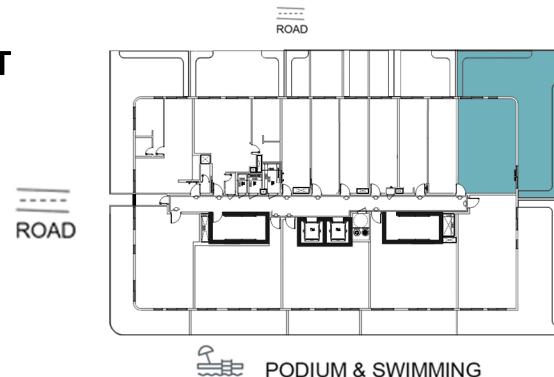

AREAS

SUITE : 761.44 SQ.FT
BALCONY : 488.57 SQ.FT
TOTAL : 1250.01 SQ.FT




UNIT NUMBERS: 503

Disclaimer: 1. All dimensions are in metric, measured to wall finishes. 2. All materials, dimensions & drawings are approximate. 3. Information is subject to change without notice, at developer's absolute discretion. 4. Actual area may vary from the stated area. 5. Drawing are not to scale. 6. All images used are for illustrative purpose only and do not represent the actual size, features, specifications, fittings and furnishings. 7. The developer reserves the right to make revisions/ alterations, at its absolute discretion without any liability whatsoever.

2 BEDROOM APARTMENT

TYPE 02-A

LEVEL 05


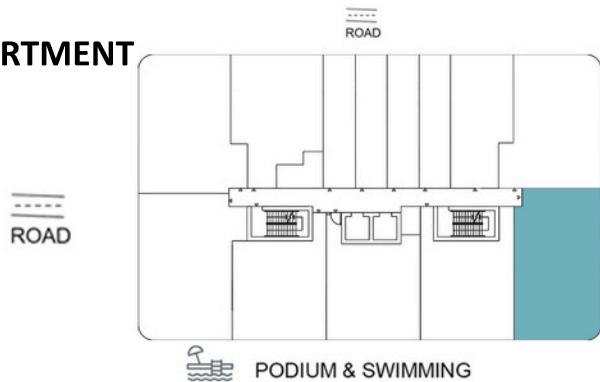


AREAS

SUITE : 826.99 SQ.FT

BALCONY : 535.94 SQ.FT

TOTAL : 1362.93 SQ.FT

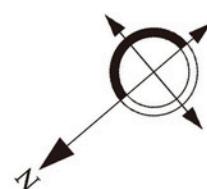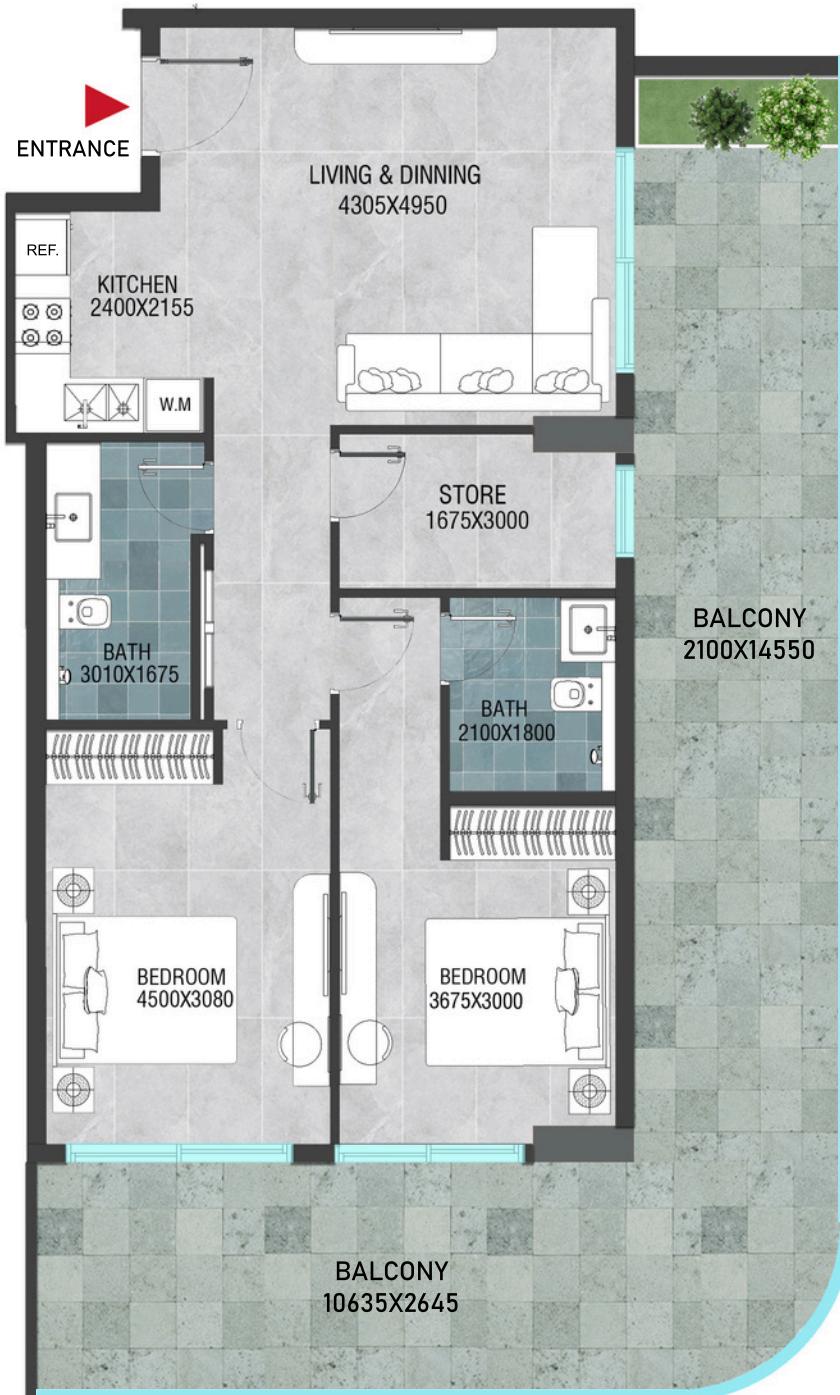


UNIT NUMBER : 0502

Disclaimer: 1. All dimensions are in metric, measured to wall finishes. 2. All materials, dimensions & drawings are approximate. 3. Information is subject to change without notice, at developer's absolute discretion. 4. Actual area may vary from the stated area. 5. Drawing are not to scale. 6. All images used are for illustrative purpose only and do not represent the actual size, features, specifications, fittings and furnishings. 7. The developer reserves the right to make revisions/ alterations, at its absolute discretion without any liability whatsoever.

2 BEDROOM APARTMENT

TYPE 01

LEVEL 05

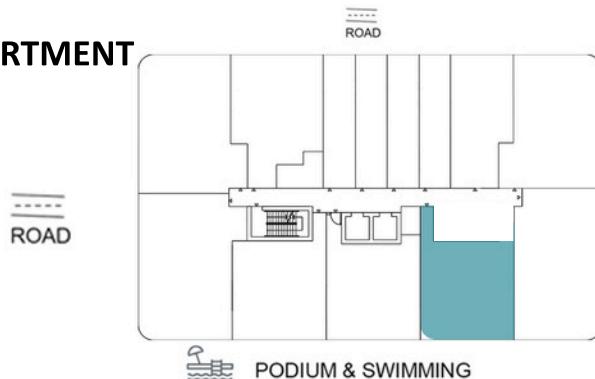

AREAS


SUITE: 770.70 SQ.FT

BALCONY: 303.43 SQ.FT

TOTAL: 1074.13 SQ.FT




UNIT NUMBER : 0501

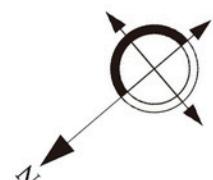

Disclaimer: 1. All dimensions are in metric, measured to wall finishes. 2. All materials, dimensions & drawings are approximate. 3. Information is subject to change without notice, at developer's absolute discretion. 4. Actual area may vary from the stated area. 5. Drawing are not to scale. 6. All images used are for illustrative purpose only and do not represent the actual size, features, specifications, fittings and furnishings. 7. The developer reserves the right to make revisions/ alterations, at its absolute discretion without any liability whatsoever.


1 BEDROOM APARTMENT

TYPE 04. A
LEVEL 05

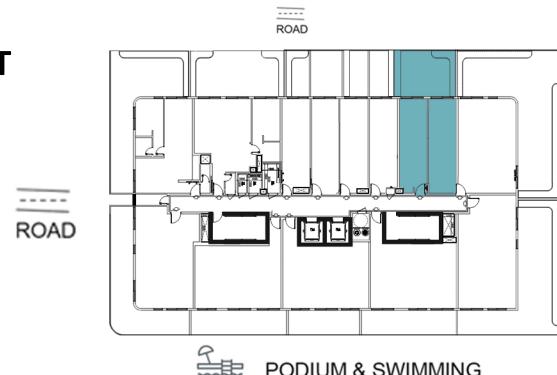

AREAS

SUITE : 620.86 SQ.FT
BALCONY : 201.07 SQ.FT
TOTAL : 821.93 SQ.FT

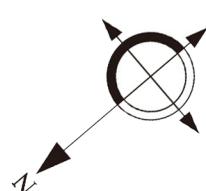

UNIT NUMBERS: 504

Disclaimer: 1. All dimensions are in metric, measured to wall finishes. 2. All materials, dimensions & drawings are approximate. 3. Information is subject to change without notice, at developer's absolute discretion. 4. Actual area may vary from the stated area. 5. Drawing are not to scale. 6. All images used are for illustrative purpose only and do not represent the actual size, features, specifications, fittings and furnishings. 7. The developer reserves the right to make revisions/ alterations, at its absolute discretion without any liability whatsoever.