



EMPIRE *estates*


CROWNED LIVING AT

ARJAN

DUBAI

EMPIRE

DEVELOPMENTS

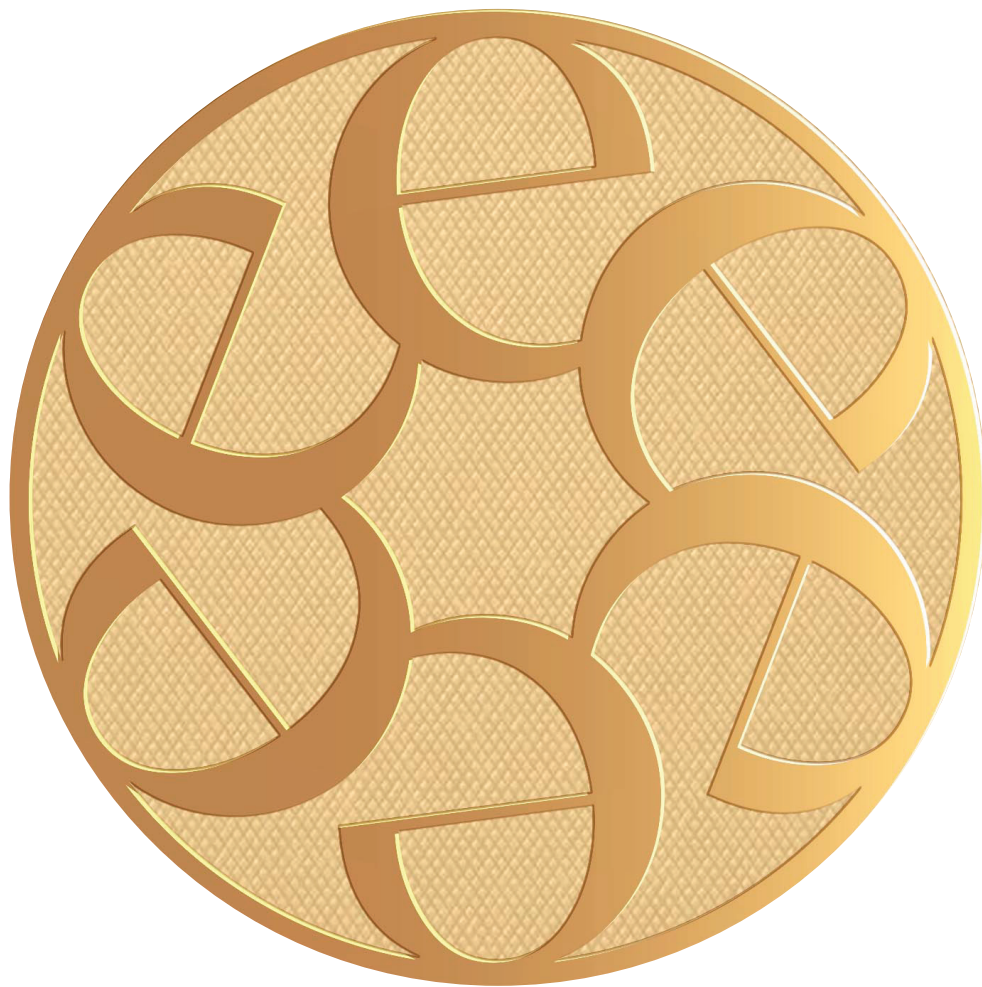

INDIVIDUAL
F L O O R P L A N S

EMPIRE

DEVELOPMENTS




EMPIRE *estates*

CROWNED LIVING AT
ARJAN
DUBAI

STUDIO APARTMENT SIZE: 443.55 SQ.FT.

EMPIRE ESTATES BY EMPIRE DEVELOPMENTS

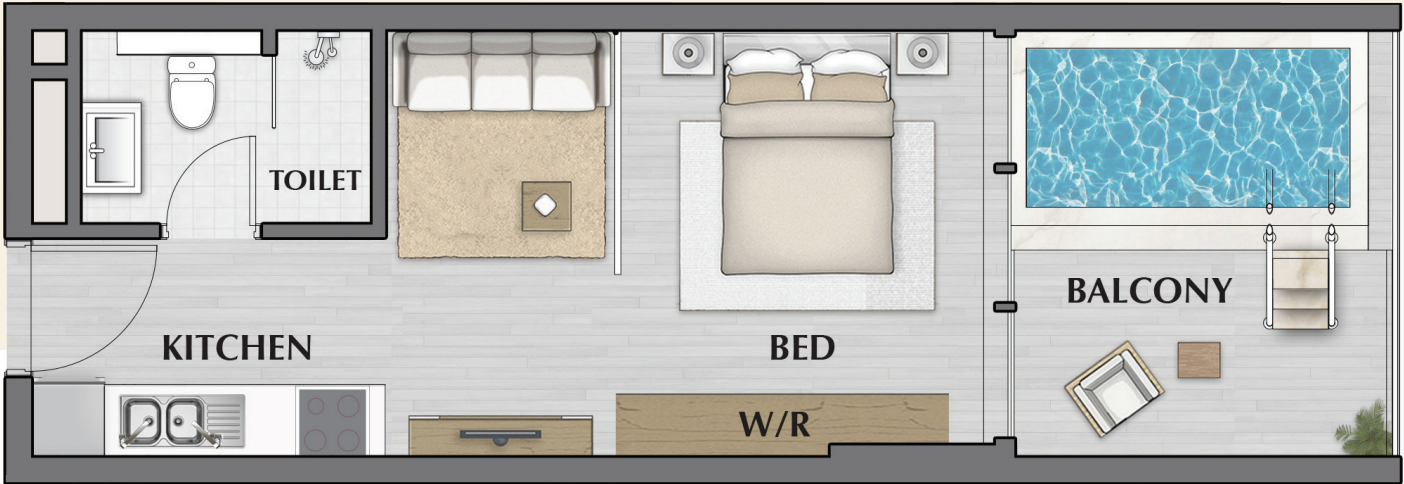

EMPIRE
DEVELOPMENTS

DISCLAIMER
1. ALL DIMENSIONS ARE IN IMPERIAL AND METRIC, AND MEASURED FROM FINISH TO FINISH EXCLUDING CONSTRUCTION TOLERANCES.
2. ALL MATERIALS, DIMENSIONS, AND DRAWINGS ARE APPROXIMATE ONLY. 3. INFORMATION IS SUBJECT TO CHANGE WITHOUT NOTICE, AT DEVELOPER'S ABSOLUTE DISCRETION. 4. ACTUAL AREA MAY VARY FROM THE STATED AREA. 5. DRAWINGS NOT TO SCALE.



EMPIRE *estates*

CROWNED LIVING AT
ARJAN
DUBAI

1 BEDROOM APARTMENT SIZE: 898.42 SQ.FT.



EMPIRE ESTATES BY EMPIRE DEVELOPMENTS

EMPIRE
DEVELOPMENTS

DISCLAIMER

1. ALL DIMENSIONS ARE IN IMPERIAL AND METRIC, AND MEASURED FROM FINISH TO FINISH EXCLUDING CONSTRUCTION TOLERANCES. 2. ALL MATERIALS, DIMENSIONS, AND DRAWINGS ARE APPROXIMATE ONLY. 3. INFORMATION IS SUBJECT TO CHANGE WITHOUT NOTICE, AT DEVELOPER'S ABSOLUTE DISCRETION. 4. ACTUAL AREA MAY VARY FROM THE STATED AREA. 5. DRAWINGS NOT TO SCALE.






EMPIRE *estates*

CROWNED LIVING AT
ARJAN
DUBAI

1 BEDROOM APARTMENT SIZE: 898.42 SQ.FT.

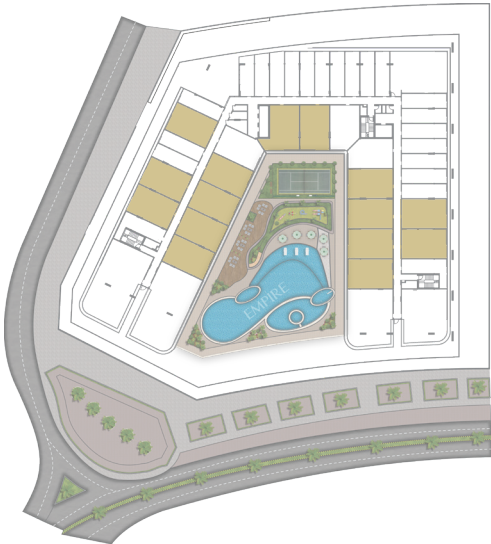

EMPIRE

DEVELOPMENTS

DISCLAIMER
1. ALL DIMENSIONS ARE IN IMPERIAL AND METRIC, AND MEASURED FROM FINISH TO FINISH EXCLUDING CONSTRUCTION TOLERANCES.
2. ALL MATERIALS, DIMENSIONS, AND DRAWINGS ARE APPROXIMATE ONLY. 3. INFORMATION IS SUBJECT TO CHANGE WITHOUT NOTICE, AT DEVELOPER'S ABSOLUTE DISCRETION. 4. ACTUAL AREA MAY VARY FROM THE STATED AREA. 5. DRAWINGS NOT TO SCALE.



EMPIRE *estates*

CROWNED LIVING AT
ARJAN
DUBAI

2 BEDROOM APARTMENT
SIZE: 1619.07 SQ.FT.



DISCLAIMER
1. ALL DIMENSIONS ARE IN IMPERIAL AND METRIC, AND MEASURED FROM FINISH TO FINISH EXCLUDING CONSTRUCTION TOLERANCES.
2. ALL MATERIALS, DIMENSIONS, AND DRAWINGS ARE APPROXIMATE ONLY. 3. INFORMATION IS SUBJECT TO CHANGE WITHOUT NOTICE, AT DEVELOPER'S ABSOLUTE DISCRETION. 4. ACTUAL AREA MAY VARY FROM THE STATED AREA. 5. DRAWINGS NOT TO SCALE.

EMPIRE
DEVELOPMENTS

EMPIRE ESTATES BY EMPIRE DEVELOPMENTS



EMPIRE *estates*

CROWNED LIVING AT
ARJAN
DUBAI

2 BEDROOM APARTMENT SIZE: 1036.55 SQ.FT.



DISCLAIMER

1. ALL DIMENSIONS ARE IN IMPERIAL AND METRIC, AND MEASURED FROM FINISH TO FINISH EXCLUDING CONSTRUCTION TOLERANCES. 2. ALL MATERIALS, DIMENSIONS, AND DRAWINGS ARE APPROXIMATE ONLY. 3. INFORMATION IS SUBJECT TO CHANGE WITHOUT NOTICE, AT DEVELOPER'S ABSOLUTE DISCRETION. 4. ACTUAL AREA MAY VARY FROM THE STATED AREA. 5. DRAWINGS NOT TO SCALE.

EMPIRE
DEVELOPMENTS



EMPIRE *estates*

CROWNED LIVING AT
ARJAN
DUBAI

2 BEDROOM APARTMENT SIZE: 1757.75 SQ.FT.

EMPIRE DEVELOPMENTS
BY
EMPIRE ESTATES



EMPIRE

DEVELOPMENTS

DISCLAIMER
1. ALL DIMENSIONS ARE IN IMPERIAL AND METRIC, AND MEASURED FROM FINISH TO FINISH EXCLUDING CONSTRUCTION TOLERANCES.
2. ALL MATERIALS, DIMENSIONS, AND DRAWINGS ARE APPROXIMATE ONLY. 3. INFORMATION IS SUBJECT TO CHANGE WITHOUT NOTICE, AT DEVELOPER'S ABSOLUTE DISCRETION. 4. ACTUAL AREA MAY VARY FROM THE STATED AREA. 5. DRAWINGS NOT TO SCALE.

2 BEDROOM APARTMENT SIZE: 1757.75 SQ.FT.





EMPIRE *estates*

CROWNED LIVING AT
ARJAN
DUBAI

2 BEDROOM APARTMENT
SIZE: 1353.35 SQ.FT.



EMPIRE ESTATES BY EMPIRE DEVELOPMENTS

EMPIRE

DEVELOPMENTS

DISCLAIMER
1. ALL DIMENSIONS ARE IN IMPERIAL AND METRIC, AND MEASURED FROM FINISH TO FINISH EXCLUDING CONSTRUCTION TOLERANCES.
2. ALL MATERIALS, DIMENSIONS, AND DRAWINGS ARE APPROXIMATE ONLY. 3. INFORMATION IS SUBJECT TO CHANGE WITHOUT NOTICE, AT DEVELOPER'S ABSOLUTE DISCRETION. 4. ACTUAL AREA MAY VARY FROM THE STATED AREA. 5. DRAWINGS NOT TO SCALE.



EMPIRE *estates*

CROWNED LIVING AT
ARJAN
DUBAI

3 BEDROOM APARTMENT

SIZE:
1771.01 SQ.FT.

EMPIRE ESTATES BY EMPIRE DEVELOPMENTS



EMPIRE
DEVELOPMENTS

DISCLAIMER
1. ALL DIMENSIONS ARE IN IMPERIAL AND METRIC, AND MEASURED FROM FINISH TO FINISH EXCLUDING CONSTRUCTION TOLERANCES.
2. ALL MATERIALS, DIMENSIONS, AND DRAWINGS ARE APPROXIMATE ONLY. 3. INFORMATION IS SUBJECT TO CHANGE WITHOUT NOTICE, AT DEVELOPER'S ABSOLUTE DISCRETION. 4. ACTUAL AREA MAY VARY FROM THE STATED AREA. 5. DRAWINGS NOT TO SCALE.

2 BEDROOM DUPLEX APARTMENT SIZE: 2100.58 SQ.FT.

EMPIRE DEVELOPMENTS
BY
EMPIRE ESTATES



TYPE A LOWER

EMPIRE
DEVELOPMENTS

DISCLAIMER
1. ALL DIMENSIONS ARE IN IMPERIAL AND METRIC, AND MEASURED FROM FINISH TO FINISH EXCLUDING CONSTRUCTION TOLERANCES.
2. ALL MATERIALS, DIMENSIONS, AND DRAWINGS ARE APPROXIMATE ONLY. 3. INFORMATION IS SUBJECT TO CHANGE WITHOUT NOTICE, AT DEVELOPER'S ABSOLUTE DISCRETION. 4. ACTUAL AREA MAY VARY FROM THE STATED AREA. 5. DRAWINGS NOT TO SCALE.






EMPIRE *estates*

CROWNED LIVING AT
ARJAN
DUBAI

2 BEDROOM DUPLEX APARTMENT SIZE: 2100.58 SQ.FT.

EMPIRE DEVELOPMENTS
BY
EMPIRE ESTATES

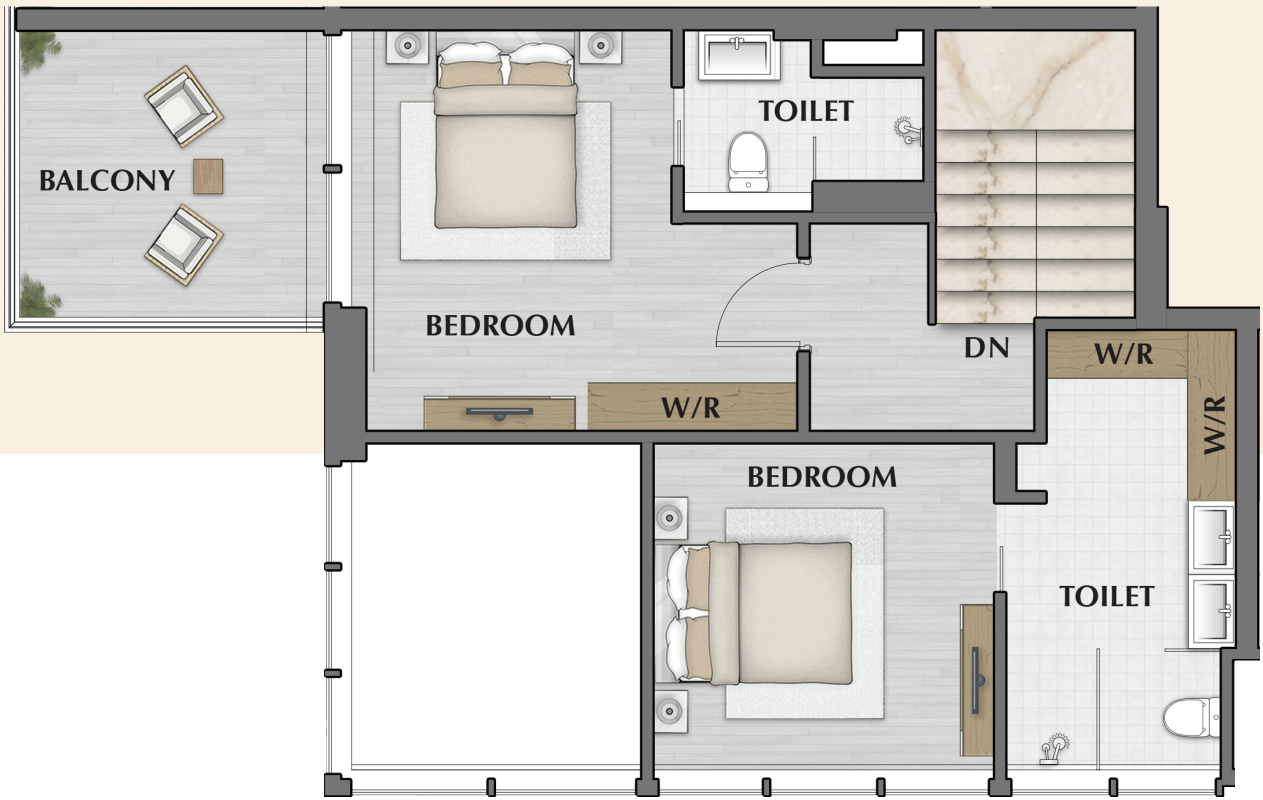

TYPE A
UPPER



EMPIRE
DEVELOPMENTS

DISCLAIMER
1. ALL DIMENSIONS ARE IN IMPERIAL AND METRIC, AND MEASURED FROM FINISH TO FINISH EXCLUDING CONSTRUCTION TOLERANCES. 2. ALL MATERIALS, DIMENSIONS, AND DRAWINGS ARE APPROXIMATE ONLY. 3. INFORMATION IS SUBJECT TO CHANGE WITHOUT NOTICE, AT DEVELOPER'S ABSOLUTE DISCRETION. 4. ACTUAL AREA MAY VARY FROM THE STATED AREA. 5. DRAWINGS NOT TO SCALE.



EMPIRE *estates*

CROWNED LIVING AT
ARJAN
DUBAI

2 BEDROOM DUPLEX APARTMENT SIZE: **1639.68** SQ.FT.

EMPIRE DEVELOPMENTS
BY
EMPIRE ESTATES



TYPE B LOWER

EMPIRE
DEVELOPMENTS

DISCLAIMER

1. ALL DIMENSIONS ARE IN IMPERIAL AND METRIC, AND MEASURED FROM FINISH TO FINISH EXCLUDING CONSTRUCTION TOLERANCES. 2. ALL MATERIALS, DIMENSIONS, AND DRAWINGS ARE APPROXIMATE ONLY. 3. INFORMATION IS SUBJECT TO CHANGE WITHOUT NOTICE, AT DEVELOPER'S ABSOLUTE DISCRETION. 4. ACTUAL AREA MAY VARY FROM THE STATED AREA. 5. DRAWINGS NOT TO SCALE.






EMPIRE *estates*

CROWNED LIVING AT
ARJAN
DUBAI

2 BEDROOM DUPLEX APARTMENT SIZE: **1639.68** SQ.FT.

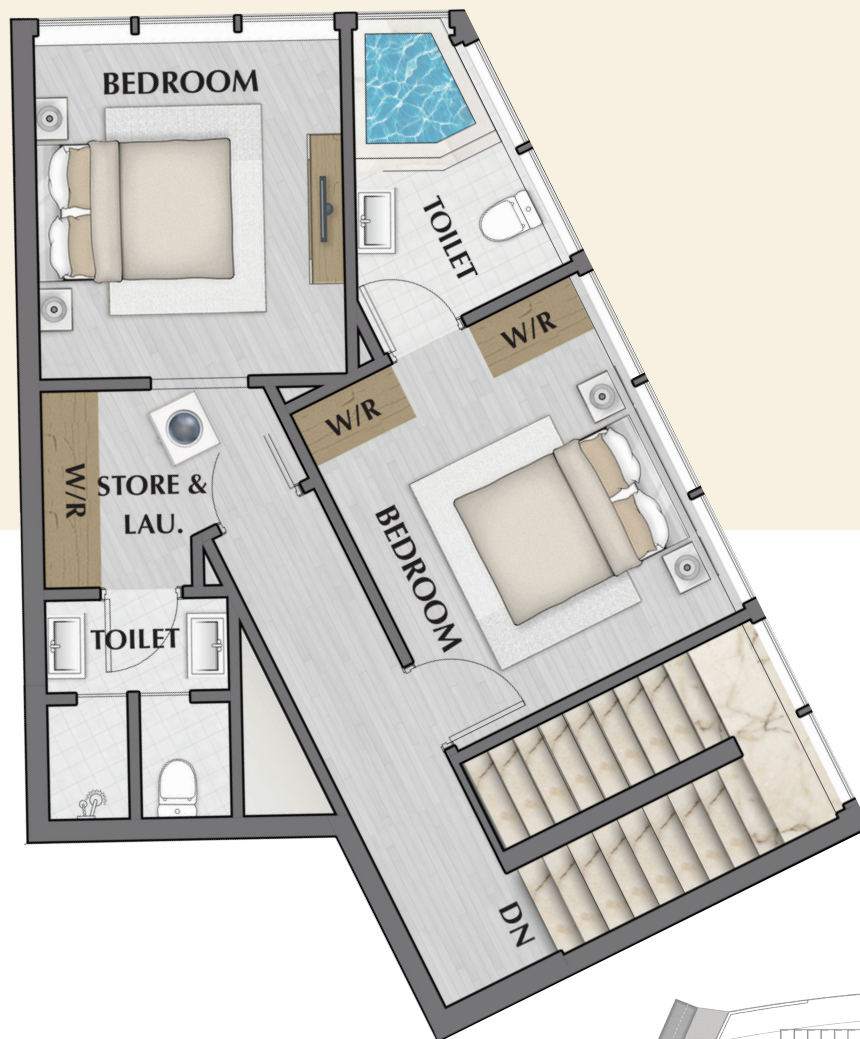

TYPE B UPPER



EMPIRE
DEVELOPMENTS

DISCLAIMER

1. ALL DIMENSIONS ARE IN IMPERIAL AND METRIC, AND MEASURED FROM FINISH TO FINISH EXCLUDING CONSTRUCTION TOLERANCES. 2. ALL MATERIALS, DIMENSIONS, AND DRAWINGS ARE APPROXIMATE ONLY. 3. INFORMATION IS SUBJECT TO CHANGE WITHOUT NOTICE, AT DEVELOPER'S ABSOLUTE DISCRETION. 4. ACTUAL AREA MAY VARY FROM THE STATED AREA. 5. DRAWINGS NOT TO SCALE.



EMPIRE *estates*

CROWNED LIVING AT
ARJAN
DUBAI

EMPIRE DEVELOPMENTS
BY
EMPIRE ESTATES

2 BEDROOM DUPLEX APARTMENT
SIZE: **2137.48** SQ.FT.



TYPE C
LOWER



EMPIRE
DEVELOPMENTS

DISCLAIMER
1. ALL DIMENSIONS ARE IN IMPERIAL AND METRIC, AND MEASURED FROM FINISH TO FINISH EXCLUDING CONSTRUCTION TOLERANCES.
2. ALL MATERIALS, DIMENSIONS, AND DRAWINGS ARE APPROXIMATE ONLY. 3. INFORMATION IS SUBJECT TO CHANGE WITHOUT NOTICE, AT DEVELOPER'S ABSOLUTE DISCRETION. 4. ACTUAL AREA MAY VARY FROM THE STATED AREA. 5. DRAWINGS NOT TO SCALE.



EMPIRE *estates*

CROWNED LIVING AT
ARJAN
DUBAI

EMPIRE DEVELOPMENTS
BY
EMPIRE ESTATES

2 BEDROOM DUPLEX APARTMENT SIZE: 2137.48 SQ.FT.



TYPE C
UPPER



EMPIRE

DEVELOPMENTS

DISCLAIMER
1. ALL DIMENSIONS ARE IN IMPERIAL AND METRIC, AND MEASURED FROM FINISH TO FINISH EXCLUDING CONSTRUCTION TOLERANCES.
2. ALL MATERIALS, DIMENSIONS, AND DRAWINGS ARE APPROXIMATE ONLY. 3. INFORMATION IS SUBJECT TO CHANGE WITHOUT NOTICE, AT DEVELOPER'S ABSOLUTE DISCRETION. 4. ACTUAL AREA MAY VARY FROM THE STATED AREA. 5. DRAWINGS NOT TO SCALE.



EMPIRE *estates*

CROWNED LIVING AT
ARJAN
DUBAI

2 BEDROOM DUPLEX APARTMENT SIZE: **1757.74** SQ.FT.

EMPIRE ESTATES BY EMPIRE DEVELOPMENTS



TYPE D LOWER

EMPIRE
DEVELOPMENTS

DISCLAIMER

1. ALL DIMENSIONS ARE IN IMPERIAL AND METRIC, AND MEASURED FROM FINISH TO FINISH EXCLUDING CONSTRUCTION TOLERANCES. 2. ALL MATERIALS, DIMENSIONS, AND DRAWINGS ARE APPROXIMATE ONLY. 3. INFORMATION IS SUBJECT TO CHANGE WITHOUT NOTICE, AT DEVELOPER'S ABSOLUTE DISCRETION. 4. ACTUAL AREA MAY VARY FROM THE STATED AREA. 5. DRAWINGS NOT TO SCALE.



2 BEDROOM DUPLEX APARTMENT SIZE: **1757.74** SQ.FT.

EMPIRE DEVELOPMENTS
BY
EMPIRE ESTATES




TYPE D UPPER

EMPIRE
DEVELOPMENTS

DISCLAIMER

1. ALL DIMENSIONS ARE IN IMPERIAL AND METRIC, AND MEASURED FROM FINISH TO FINISH EXCLUDING CONSTRUCTION TOLERANCES. 2. ALL MATERIALS, DIMENSIONS, AND DRAWINGS ARE APPROXIMATE ONLY. 3. INFORMATION IS SUBJECT TO CHANGE WITHOUT NOTICE, AT DEVELOPER'S ABSOLUTE DISCRETION. 4. ACTUAL AREA MAY VARY FROM THE STATED AREA. 5. DRAWINGS NOT TO SCALE.

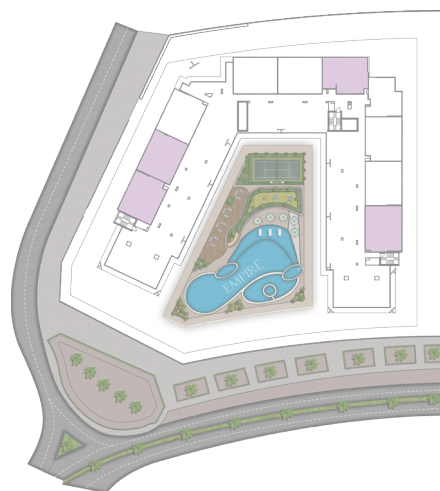



EMPIRE *estates*

CROWNED LIVING AT

ARJAN

DUBAI

3 BEDROOM DUPLEX APARTMENT SIZE: 1889.85 SQ.FT.

EMPIRE ESTATES BY EMPIRE DEVELOPMENTS



TYPE E LOWER

EMPIRE
DEVELOPMENTS

DISCLAIMER

1. ALL DIMENSIONS ARE IN IMPERIAL AND METRIC, AND MEASURED FROM FINISH TO FINISH EXCLUDING CONSTRUCTION TOLERANCES. 2. ALL MATERIALS, DIMENSIONS, AND DRAWINGS ARE APPROXIMATE ONLY. 3. INFORMATION IS SUBJECT TO CHANGE WITHOUT NOTICE, AT DEVELOPER'S ABSOLUTE DISCRETION. 4. ACTUAL AREA MAY VARY FROM THE STATED AREA. 5. DRAWINGS NOT TO SCALE.



3 BEDROOM DUPLEX APARTMENT SIZE: 1889.85 SQ.FT.

EMPIRE DEVELOPMENTS
BY
EMPIRE ESTATES




TYPE E UPPER

EMPIRE
DEVELOPMENTS

DISCLAIMER

1. ALL DIMENSIONS ARE IN IMPERIAL AND METRIC, AND MEASURED FROM FINISH TO FINISH EXCLUDING CONSTRUCTION TOLERANCES. 2. ALL MATERIALS, DIMENSIONS, AND DRAWINGS ARE APPROXIMATE ONLY. 3. INFORMATION IS SUBJECT TO CHANGE WITHOUT NOTICE, AT DEVELOPER'S ABSOLUTE DISCRETION. 4. ACTUAL AREA MAY VARY FROM THE STATED AREA. 5. DRAWINGS NOT TO SCALE.

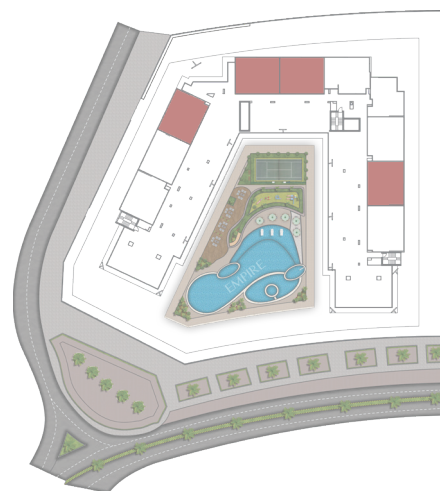



EMPIRE *estates*

CROWNED LIVING AT
ARJAN
DUBAI

2 BEDROOM DUPLEX APARTMENT SIZE: **2137.48** SQ.FT.

EMPIRE ESTATES BY EMPIRE DEVELOPMENTS



TYPE F LOWER

EMPIRE
DEVELOPMENTS

DISCLAIMER

1. ALL DIMENSIONS ARE IN IMPERIAL AND METRIC, AND MEASURED FROM FINISH TO FINISH EXCLUDING CONSTRUCTION TOLERANCES. 2. ALL MATERIALS, DIMENSIONS, AND DRAWINGS ARE APPROXIMATE ONLY. 3. INFORMATION IS SUBJECT TO CHANGE WITHOUT NOTICE, AT DEVELOPER'S ABSOLUTE DISCRETION. 4. ACTUAL AREA MAY VARY FROM THE STATED AREA. 5. DRAWINGS NOT TO SCALE.






EMPIRE *estates*

CROWNED LIVING AT
ARJAN
DUBAI

2 BEDROOM DUPLEX APARTMENT SIZE: **2137.48** SQ.FT.

EMPIRE ESTATES BY EMPIRE DEVELOPMENTS

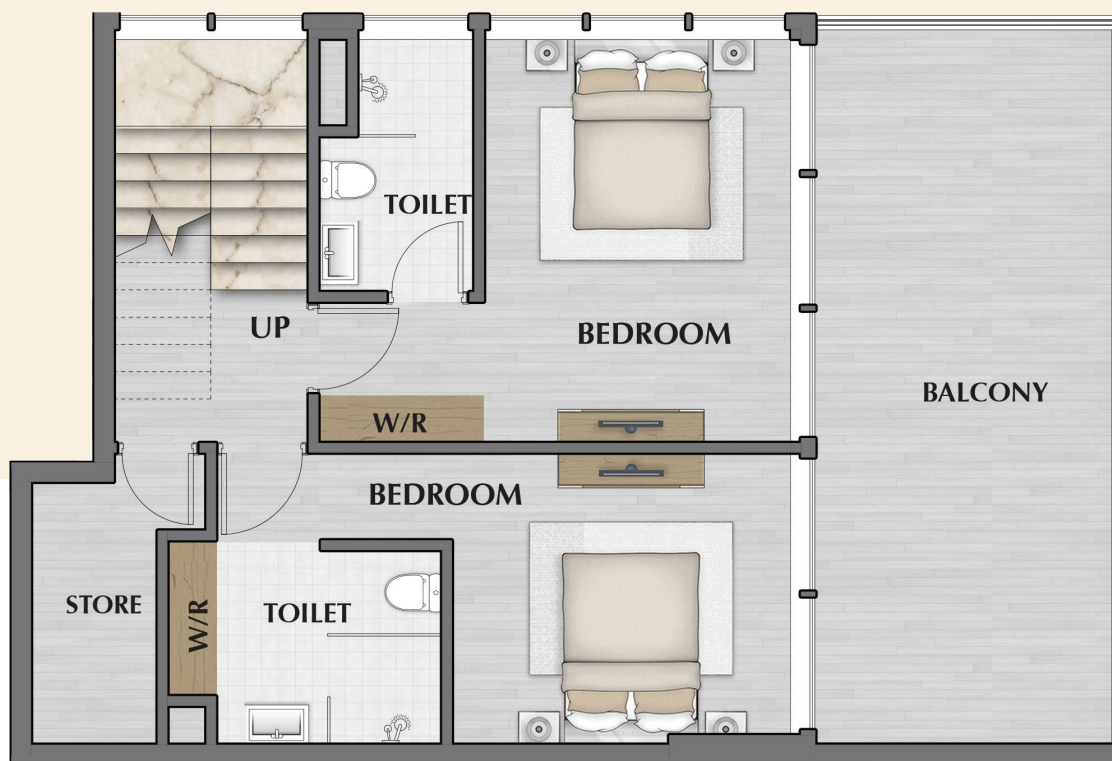

TYPE F UPPER

EMPIRE
DEVELOPMENTS

DISCLAIMER

1. ALL DIMENSIONS ARE IN IMPERIAL AND METRIC, AND MEASURED FROM FINISH TO FINISH EXCLUDING CONSTRUCTION TOLERANCES. 2. ALL MATERIALS, DIMENSIONS, AND DRAWINGS ARE APPROXIMATE ONLY. 3. INFORMATION IS SUBJECT TO CHANGE WITHOUT NOTICE, AT DEVELOPER'S ABSOLUTE DISCRETION. 4. ACTUAL AREA MAY VARY FROM THE STATED AREA. 5. DRAWINGS NOT TO SCALE.





EMPIRE *estates*

CROWNED LIVING AT
ARJAN
DUBAI

2 BEDROOM DUPLEX APARTMENT SIZE: **2137.48** SQ.FT.

EMPIRE DEVELOPMENTS
BY
EMPIRE ESTATES



TYPE F ROOF

EMPIRE
DEVELOPMENTS

DISCLAIMER

1. ALL DIMENSIONS ARE IN IMPERIAL AND METRIC, AND MEASURED FROM FINISH TO FINISH EXCLUDING CONSTRUCTION TOLERANCES. 2. ALL MATERIALS, DIMENSIONS, AND DRAWINGS ARE APPROXIMATE ONLY. 3. INFORMATION IS SUBJECT TO CHANGE WITHOUT NOTICE, AT DEVELOPER'S ABSOLUTE DISCRETION. 4. ACTUAL AREA MAY VARY FROM THE STATED AREA. 5. DRAWINGS NOT TO SCALE.





EMPIRE *estates*

CROWNED LIVING AT

ARJAN

DUBAI



www.empiredevelopments.ae



SUIT NO. 208, 2ND FLOOR - EMAAR BUSINESS PARK
BUILDING NO. 4, DUBAI - UAE.



+971 55 289 6500

EMPIRE

DEVELOPMENTS