



DUBAI HILLS  
ESTATE  
MBR CITY

PARK HEIGHTS I





**7 MINUTES**  
WALK TO THE MALL


**DIRECT ACCESS**  
TO BOULEVARD

**5 MINUTES**  
WALK TO  
THE CENTRAL PARK





EMAAAR

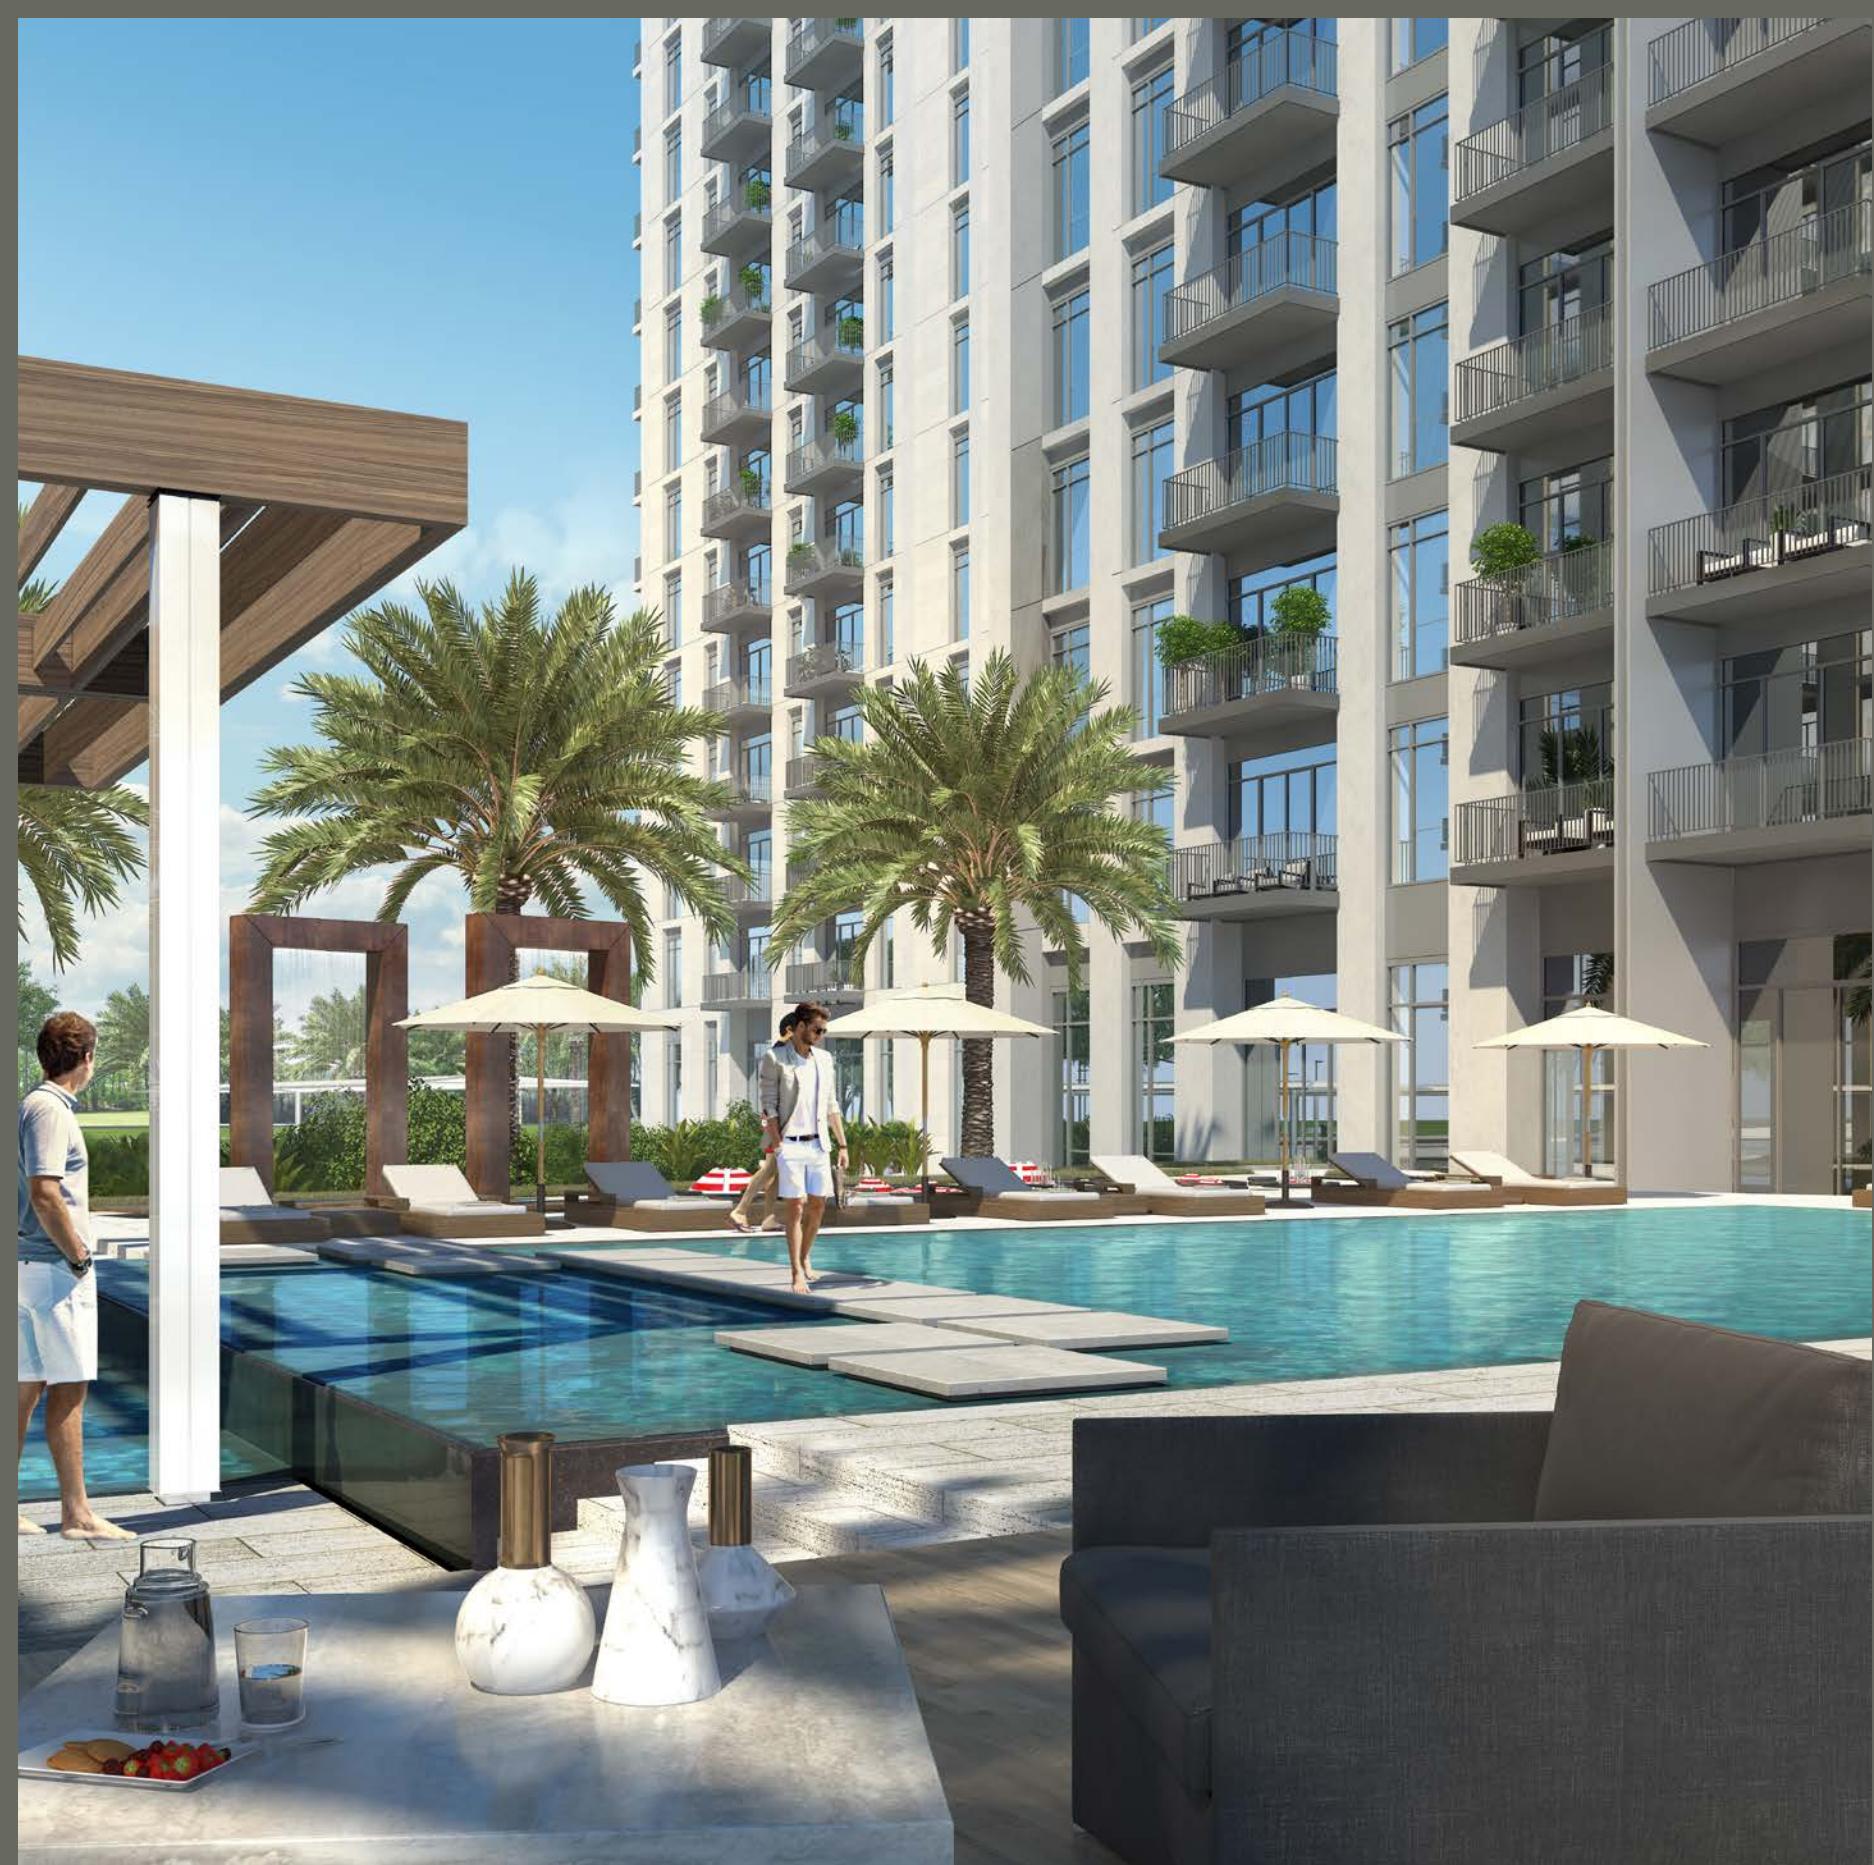



EMAAR

# PARK HEIGHTS I AT DUBAI HILLS ESTATE



# DUBAI HILLS ESTATE


**Burj Khalifa**  
10 Minutes

**The Dubai Mall**  
10 Minutes

**Jumeirah Beach**  
12 Minutes

**Dubai Intl Airport**    **Al Maktoum Airport**  
20 Minutes              35 Minutes

DISTANCES ARE APPROXIMATE

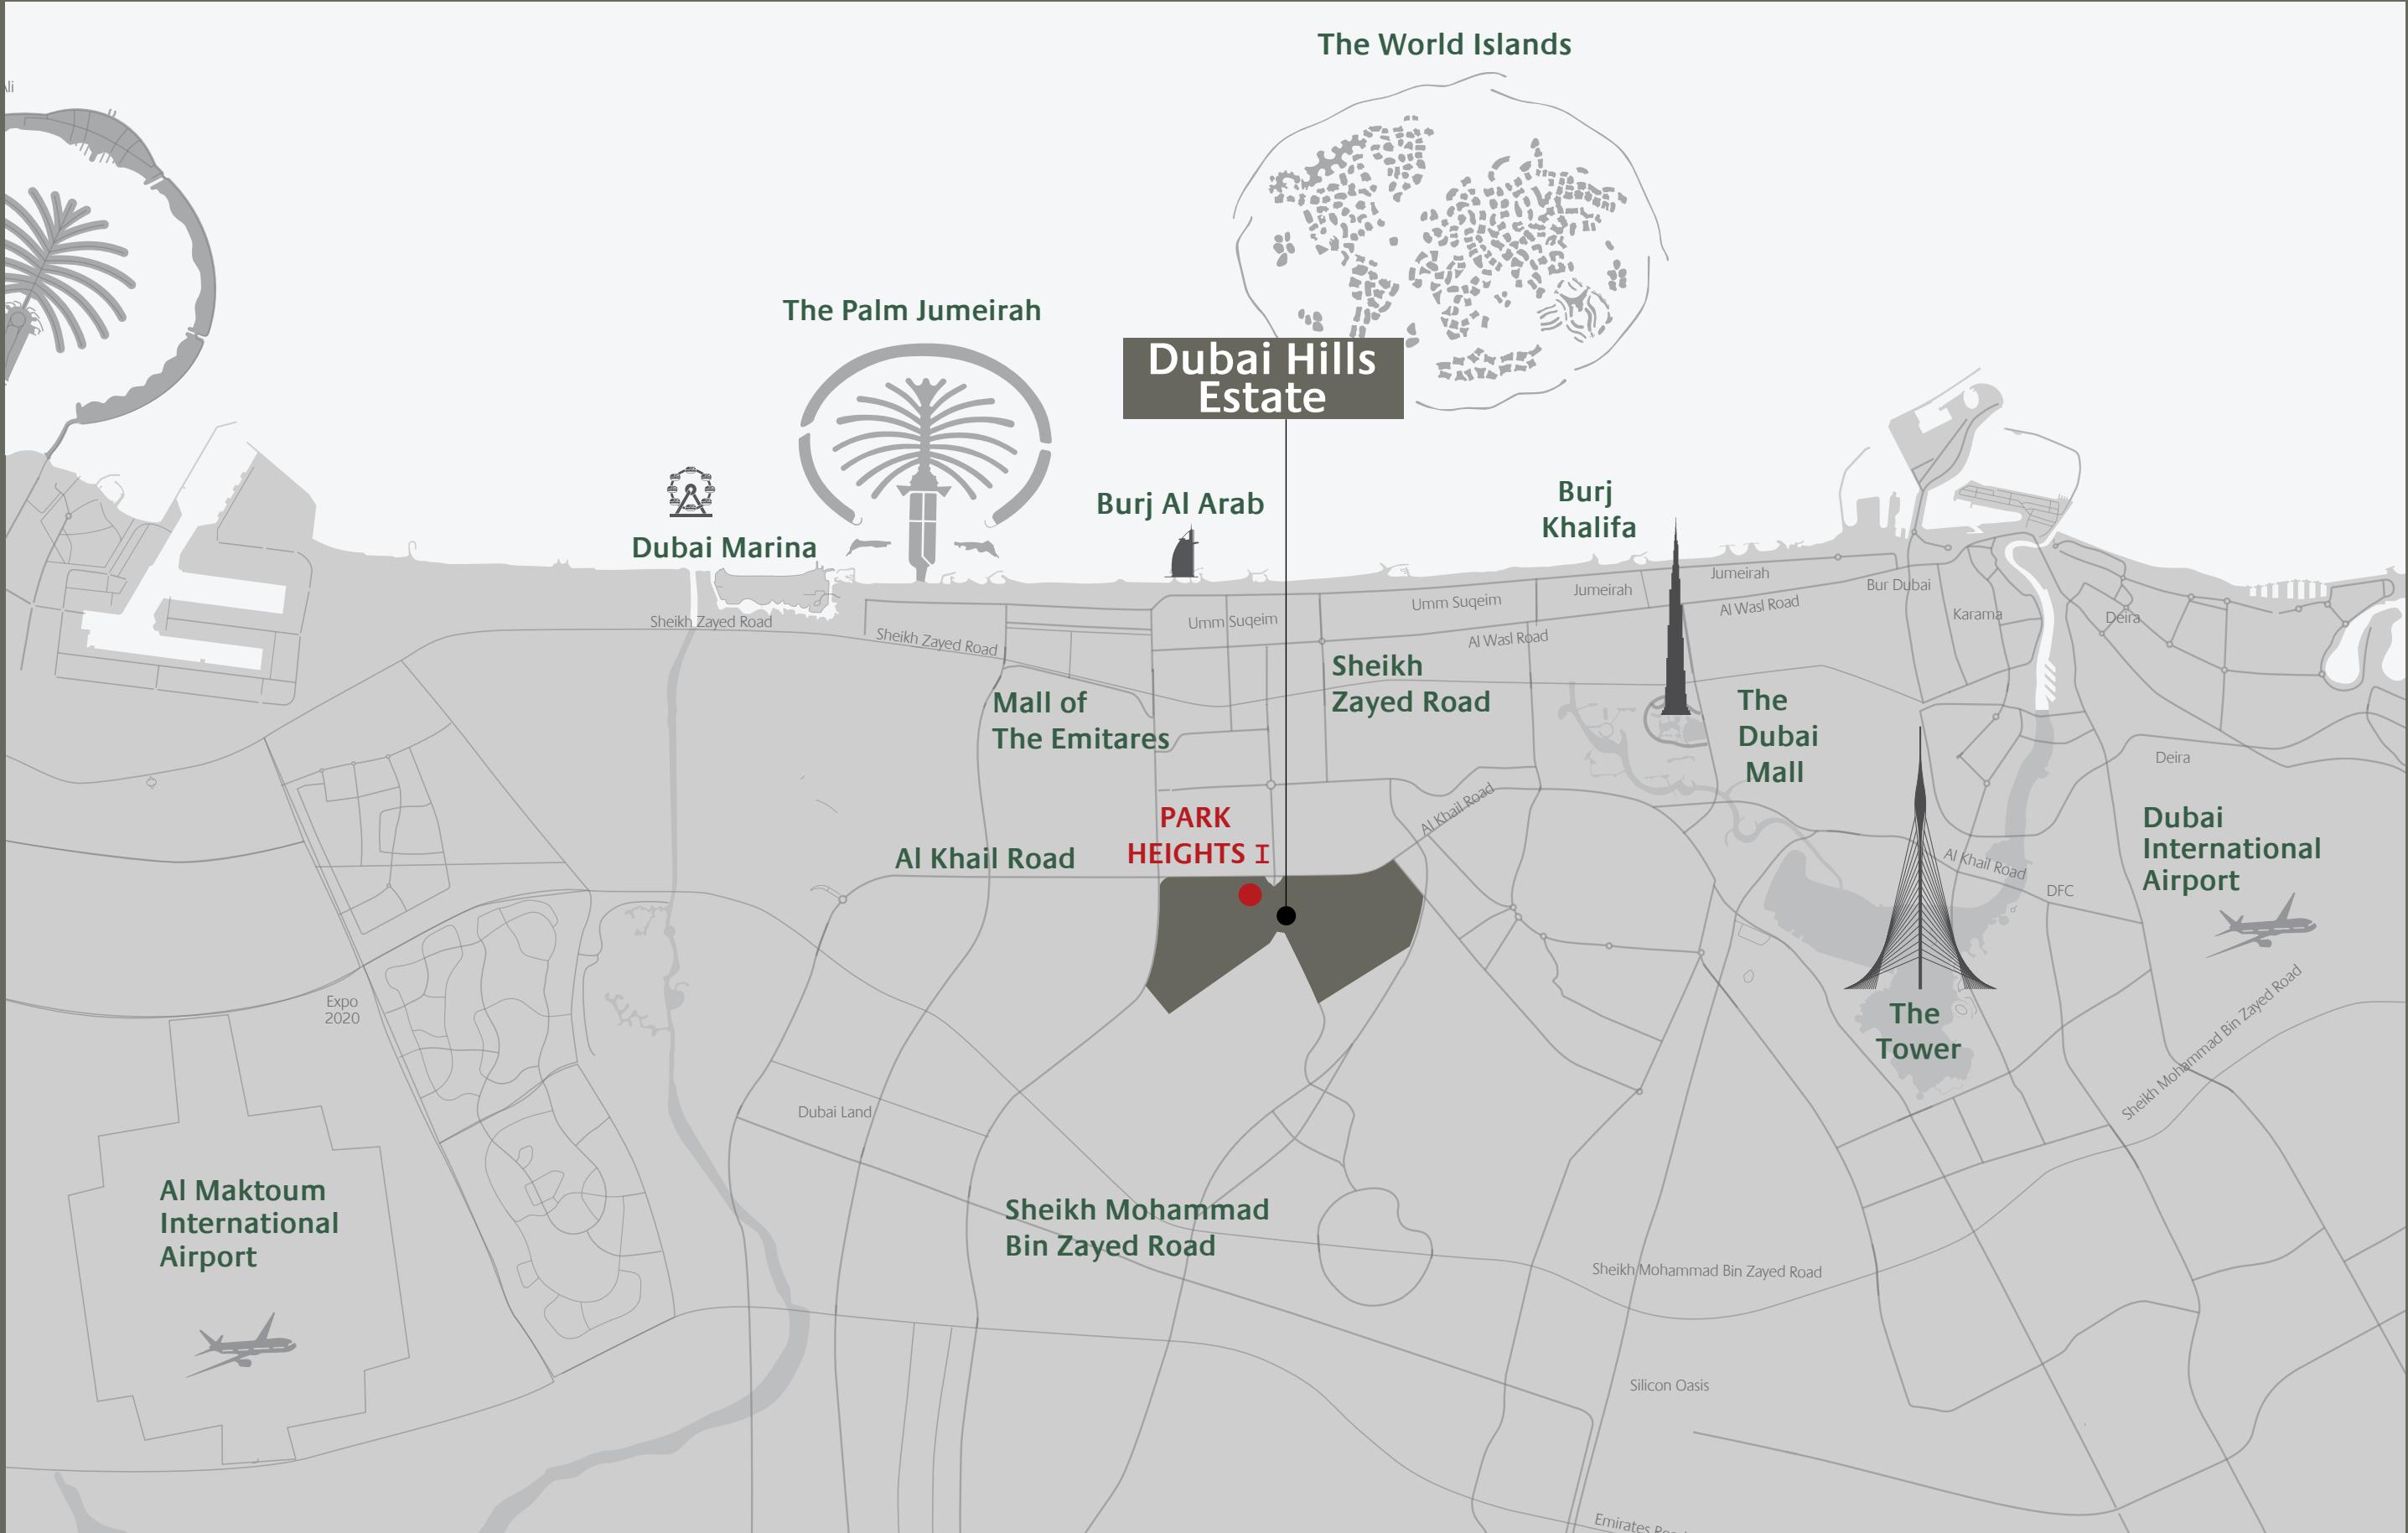

# FLOOR PLANS



# DUBAI HILLS ESTATE

## PARK HEIGHTS I



## 1 BEDROOM APARTMENT

LEVEL	UNIT NO	UNIT AREA		BALCONY AREA		TOTAL AREA	
		SQM	SQFT.	SQM.	SQFT.	SQM.	SQFT.
1-15	UNIT 01	<b>54.25</b>	583.94	<b>5.53</b>	59.52	<b>59.78</b>	643.46
	UNIT 02	<b>54.25</b>	583.94	<b>5.53</b>	59.52	<b>59.78</b>	643.46
	UNIT 06	<b>54.17</b>	583.08	<b>5.53</b>	59.52	<b>59.70</b>	642.60
	UNIT 07	<b>54.17</b>	583.08	<b>5.53</b>	59.52	<b>59.70</b>	642.60
	UNIT 08	<b>54.17</b>	583.08	<b>5.53</b>	59.52	<b>59.70</b>	642.60
	UNIT 09	<b>54.17</b>	583.08	<b>5.53</b>	59.52	<b>59.70</b>	642.60
	UNIT 11	<b>55.25</b>	594.71	<b>5.53</b>	59.52	<b>60.78</b>	654.23
	UNIT 14	<b>54.25</b>	583.94	<b>5.53</b>	59.52	<b>59.78</b>	643.46
16-18	UNIT 01	<b>54.29</b>	584.37	<b>5.53</b>	59.52	<b>59.82</b>	643.89
	UNIT 02	<b>54.29</b>	584.37	<b>5.53</b>	59.52	<b>59.82</b>	643.89
	UNIT 06	<b>54.19</b>	583.30	<b>5.53</b>	59.52	<b>59.72</b>	642.82
	UNIT 07	<b>54.19</b>	583.30	<b>5.53</b>	59.52	<b>59.72</b>	642.82
	UNIT 08	<b>54.19</b>	583.30	<b>5.53</b>	59.52	<b>59.72</b>	642.82
	UNIT 09	<b>54.19</b>	583.30	<b>5.53</b>	59.52	<b>59.72</b>	642.82
	UNIT 11	<b>55.27</b>	594.92	<b>5.53</b>	59.52	<b>60.80</b>	654.44
	UNIT 14	<b>54.25</b>	583.94	<b>5.53</b>	59.52	<b>59.78</b>	643.46



# DUBAI HILLS ESTATE

## 2 BEDROOM APARTMENT

### PARK HEIGHTS I



LEVEL	UNIT NO	UNIT AREA		BALCONY AREA		TOTAL AREA	
		SQM	SQFT.	SQM.	SQFT.	SQM.	SQFT.
1-15	UNIT 03	<b>83.37</b>	897.39	5.53	59.52	<b>88.90</b>	956.91
	UNIT 10	<b>83.31</b>	896.74	5.53	59.52	<b>88.84</b>	956.26
	UNIT 15	<b>83.22</b>	895.77	5.53	59.52	<b>88.75</b>	955.29
16-18	UNIT 03	<b>83.28</b>	896.42	5.53	59.52	<b>88.81</b>	955.94
	UNIT 10	<b>83.44</b>	898.14	5.53	59.52	<b>88.97</b>	957.66
	UNIT 15	<b>83.36</b>	897.28	5.69	61.25	<b>89.05</b>	958.53





# DUBAI HILLS ESTATE

## 2 BEDROOM APARTMENT

### PARK HEIGHTS I



LEVEL	UNIT NO	UNIT AREA		BALCONY AREA		TOTAL AREA	
		SQM	SQFT.	SQM.	SQFT.	SQM.	SQFT.
1-15	UNIT 04	<b>82.72</b>	890.39	<b>16.74</b>	180.19	<b>99.46</b>	1070.58
	UNIT 12	<b>83.89</b>	902.98	<b>16.82</b>	181.05	<b>100.71</b>	1084.03
16-18	UNIT 04	<b>82.60</b>	889.10	<b>16.77</b>	180.51	<b>99.37</b>	1069.61
	UNIT 12	<b>83.91</b>	903.20	<b>16.61</b>	178.79	<b>100.52</b>	1081.99

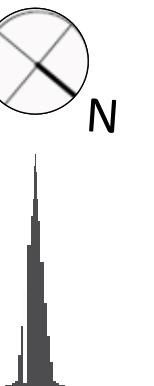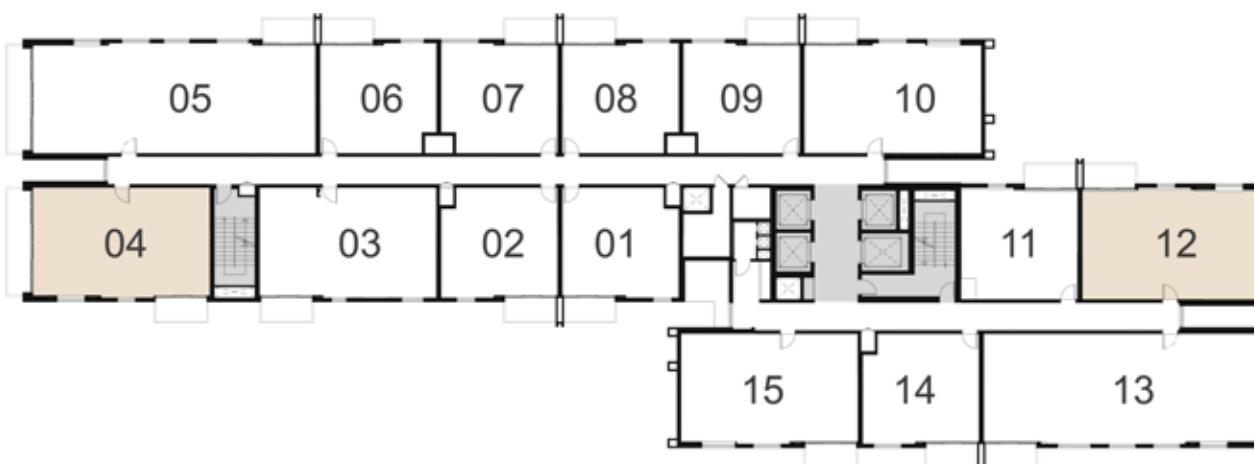



1. All dimensions are in imperial and metric, and measured to structural elements and exclude wall finishes and construction tolerances. 2. All materials, dimensions, and drawings are approximate only. 3. Information is subject to change without notice, at developer's absolute discretion. 4. Actual area may vary from the stated area. 5. Drawings not to scale. 6. All images used are for illustrative purposes only and do not represent the actual size, features, specifications, fittings, and furnishings. 7. The developer reserves the right to make revisions/ alterations, at its absolute discretion, without any liability whatsoever.

# DUBAI HILLS ESTATE

## 3 BEDROOM APARTMENT

### PARK HEIGHTS I

LEVEL	UNIT NO	UNIT AREA		BALCONY AREA		TOTAL AREA	
		SQM	SQFT.	SQM.	SQFT.	SQM.	SQFT.
1-15	UNIT 05	<b>132.19</b>	1422.88	<b>16.98</b>	182.77	<b>149.17</b>	1605.65
	UNIT 13	<b>132.24</b>	1423.42	<b>16.66</b>	179.33	<b>148.90</b>	1602.75
16-18	UNIT 05	<b>132.21</b>	1423.10	<b>16.77</b>	180.51	<b>148.98</b>	1603.61
	UNIT 13	<b>132.27</b>	1423.74	<b>16.54</b>	178.04	<b>148.81</b>	1601.78

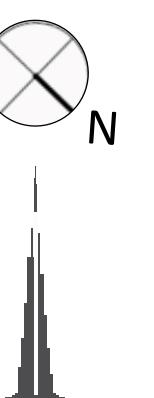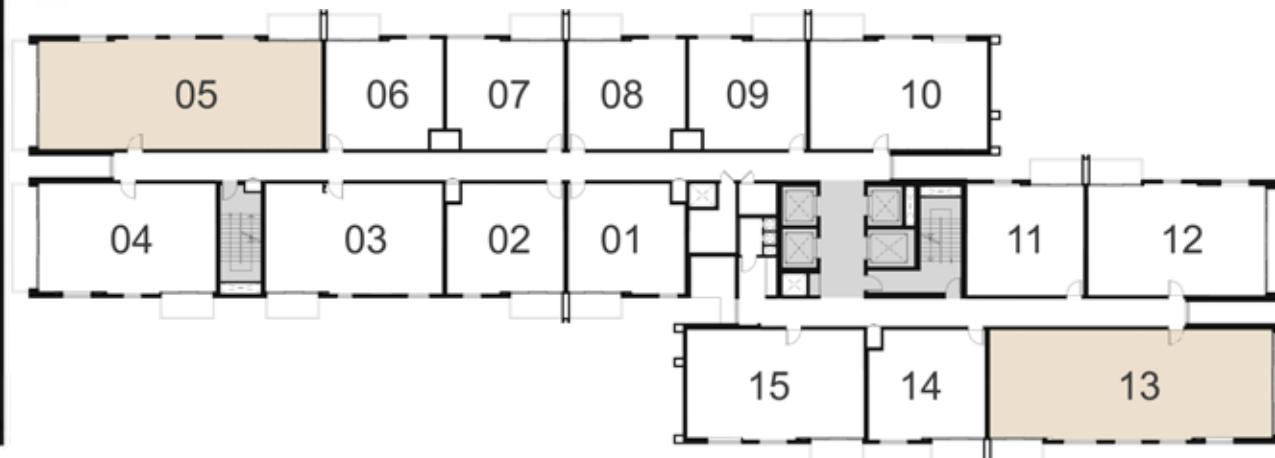

1. All dimensions are in imperial and metric, and measured to structural elements and exclude wall finishes and construction tolerances. 2. All materials, dimensions, and drawings are approximate only. 3. Information is subject to change without notice, at developer's absolute discretion. 4. Actual area may vary from the stated area. 5. Drawings not to scale. 6. All images used are for illustrative purposes only and do not represent the actual size, features, specifications, fittings, and furnishings. 7. The developer reserves the right to make revisions/ alterations, at its absolute discretion, without any liability whatsoever.

# DUBAI HILLS ESTATE

## PARK HEIGHTS I

For more information on **PARK HEIGHTS I** in **Dubai Hill Estate**,  
please call 800 36227(UAE) or +971 4 366 1668 (International).  
Visit our online sales centre at [emaar.com](http://emaar.com) or any of our  
sales centres across the UAE.

DUBAI:  
Dubai Hills Estate Sales Pavillion: Umm Suqeim Road  
Emaar Sales Center, Downtown Dubai  
Dubai Creek Harbour Sales Centre: Ras Al Khor

ABU DHABI:  
Emaar Sales Centre: Al Nahda Tower, Ground Floor, 4th Street,  
Corniche, Al Muroor Road

Open from Saturday - Thursday, from 8.30am - 6.00pm

# دبي هيلز استيت

## بارك هايتس I

للمزيد من المعلومات حول بارك هايتس I في دبي هيلز استيت  
الرجاء الاتصال بالرقم (٨٠٠٣٦٢٢٧) في الإمارات العربية المتحدة أو (٩٧١٤ ١٦٦٨ +)  
أو قم بزيارة مركز مبيعاتنا الإلكتروني على الموقع [emaar.com](http://emaar.com)

دبي  
مركز مبيعات دبي هيلز استيت على طريق أم سقيم  
مركز مبيعات إعمار في وسط مدينة دبي  
مركز مبيعات خور دبي في رأس الخور

أبوظبي  
مركز مبيعات إعمار في برج النهضة، الشارع الرابع،  
الكورنيش، طريق المرور - أبوظبي

السبت إلى الخميس من الساعة ٨:٣٠ صباحاً حتى الساعة ٦ مساءً