





#### ABOUT CENTURY 7

Century 7 Properties is a dynamic and innovative real estate company that was born out of a strong desire to pay attention to every intricate detail. Our dedicated team is committed to offering exceptional services, with the aim of properties we develop, ensuring a true capital gain for our valued customers. Our main concern is to provide "Smart Investment Properties", ideal for both investors and end-users, and that perfectly meet the high standards of the UAE. We wisely select the most soughtafter destinations and consider quality in every aspect, along with convenient

payment plans, which ensure a high profit gain to our valued investors, and an incomparable living experience to our projects' residents.

Furthermore, Century 7 Properties is dedicated to providing exceptional adding value to every aspect of the customer service and building longlasting relationships with our clients. We understand that every individual has unique needs and preferences when it comes to real estate investments. Our team is committed to listening carefully to our customers> requirements and providing personalized solutions that perfectly align with their goals.

PRIME DESTINATIONS AND UNMATCHED QUALITY



# THE WHOLE CITY LIFE AT YOUR FINGERTIPS

```
02 minutes driving to Dubai World Trade Center
```

03 minutes driving to Dubai Frame

**05** minutes driving to Museum of The Future

10 minutes driving to Burj Khalifay

10 minutes driving to Dubai Mall

12 minutes driving to to Jumairah Grand Mosque

15 minutes driving to Jumairah Beach

18 minutes driving to Dubai Metro



#### AL SATWA

We are pleased to introduce our first project Alba Tower in one of the prime destinations of the vibrant city of Dubai. Al Satwa is strategically located in the very heart of the city, with direct access to the main roads, bordered by Sheikh Zayed Road from the south, and Jumeirah 1 from the north, where all Dubai's attractions are within reach.





Strategically located at the very heart of Dubai, Alba Tower brings the whole Dubai's luxury to your doorstep. This exclusive residential mid-rise tower offers an extraordinary living experience and a seamless blend of style and convenience. Alba Tower redefines urban living, providing a haven of comfort, sophistication, and tranquillity in the heart of the city, with its meticulous Italian design, and captivating interiors, where residents are offered the opportunity to live their best lives. Embrace a life of distinction at Alba Tower.

.....









MODERN ITALIAN DESIGNS THAT SPEAK OF LUXURY AND FUNCTIONALITY WHERE EVERY DETAIL IS WELL-THOUGHT OF.



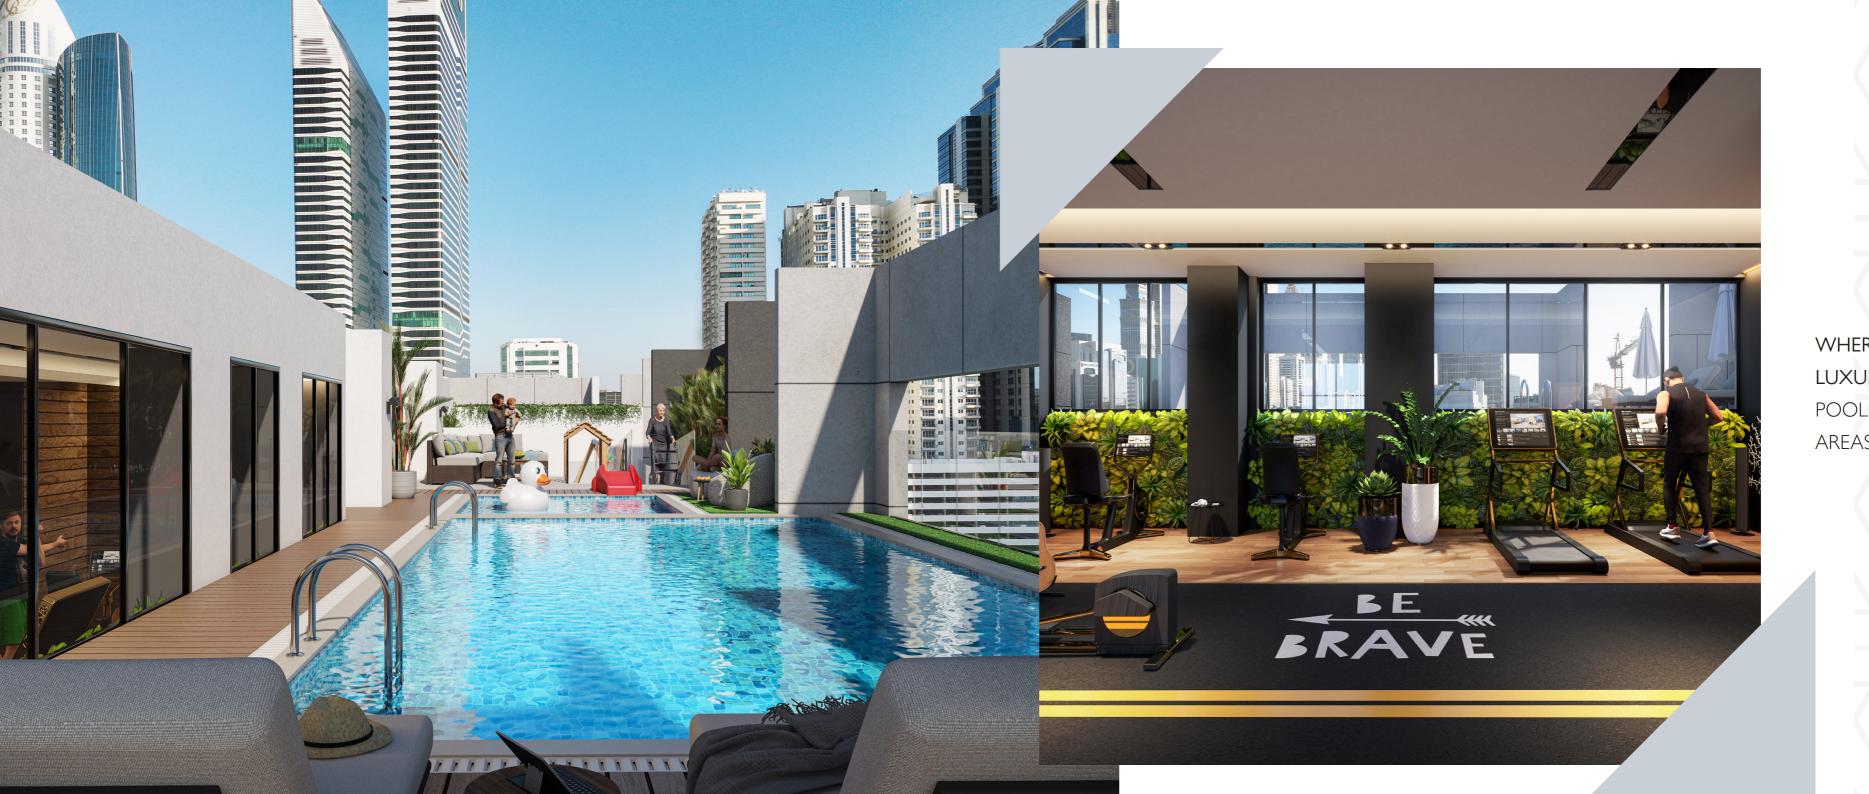

WHERE LIFE IS MADE EASIER, AND
LUXURY IS WITHIN REACH
POOL, GYM, RETAIL AREAS, AND PLAY
AREAS FOR YOUR LITTLE ONES.

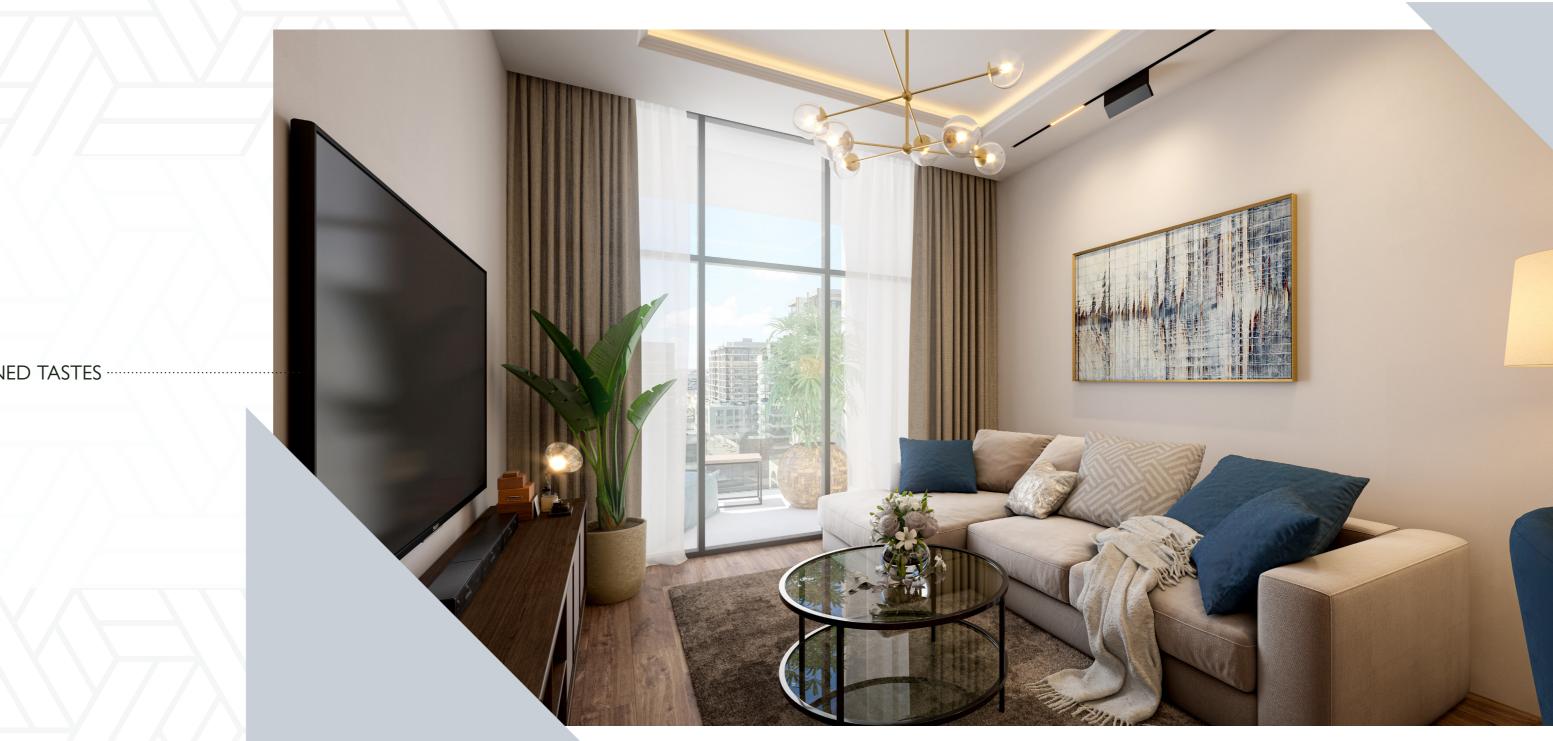


QUALITY AND OPULENCE THAT MEET ALL THE REFINED TASTES ....



A HOME OF COZINESS
WITH A TOUCH OF
LUXURY IN EVERY BIT
OF DETAIL



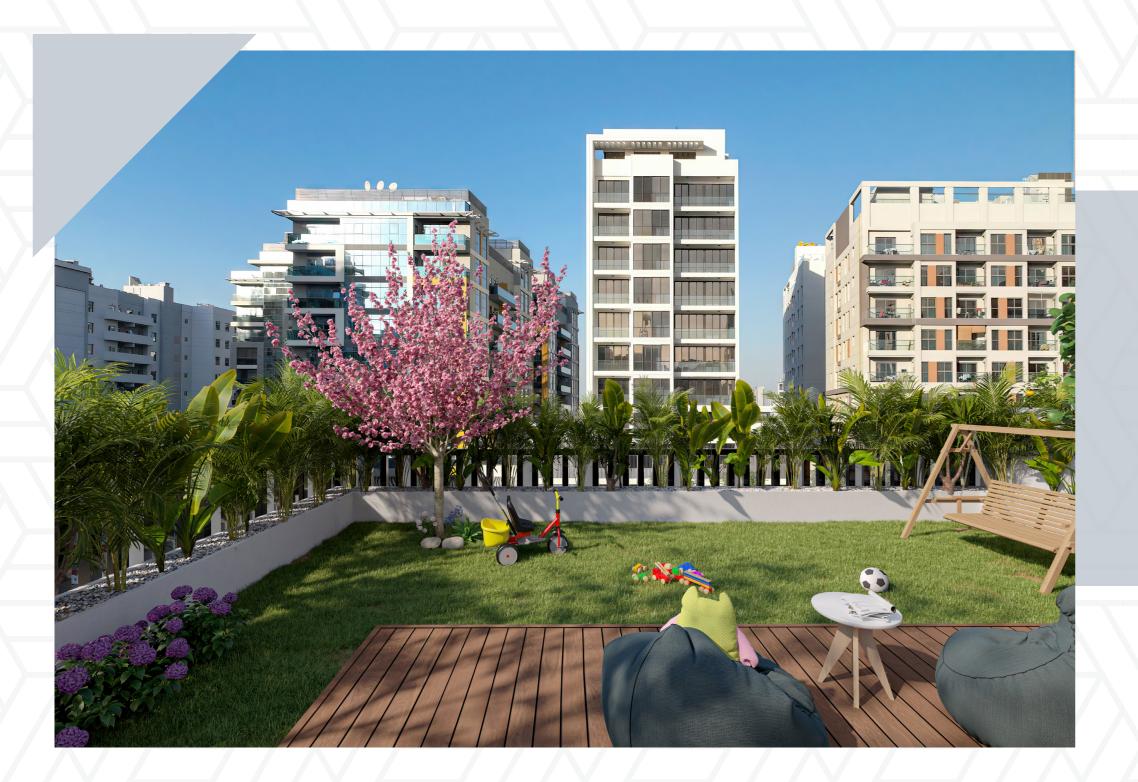



#### PROJECT DETAILS

• Total Height : 44.60 m


• Levels : Ground + 2 Podiums + 8 Floors + Roof


#### UNIT MIX

40 One Bedroom Apartments

**32** Two Bedroom Apartments

Total No. of Units: 72 units

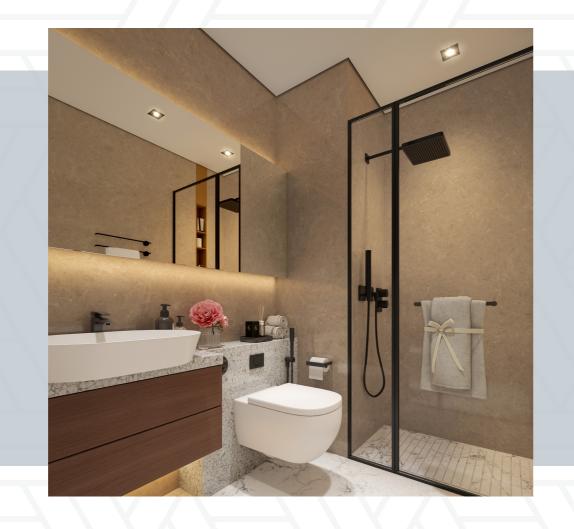


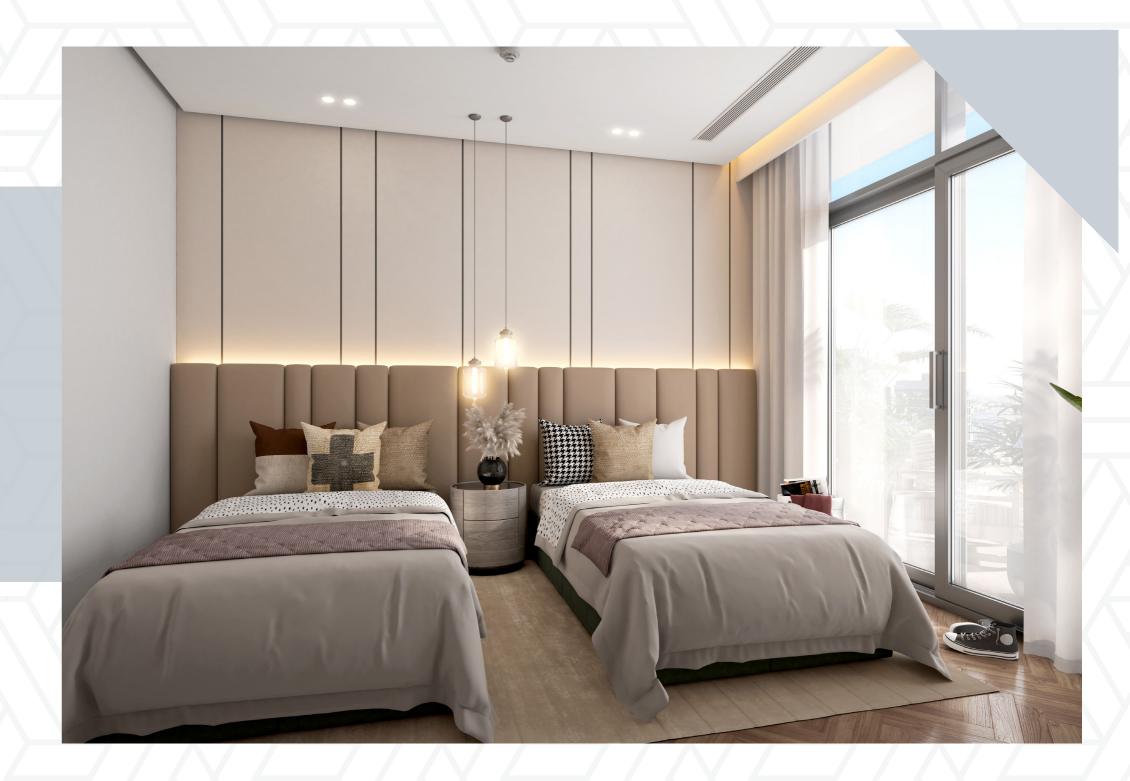


# UNIT TYPES


All drawings and dimensions are approximate. Drawings are not to scale and are subject to change without notice. The developer reserves the right to make revisions. The units are measured at typical floors in the building and columns may vary in size depending on the floor level. The furnishing and accessories shown are for representation only. The availability, length and width of the balcony varies depending on which floor and which orientation the unit is located within the building. There will be slight differences in the internal areas between the same unit types depending on the shaft sizes that go through the units.

## $1\,\mathrm{B}$ type A

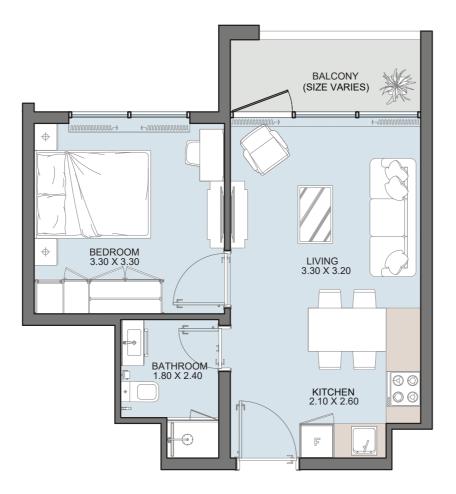


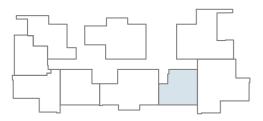

Internal Area	393 to 397 sq.ft
Outdoor Area	50 to 436 sq.ft
Total Area	447 to 833 sq.ft

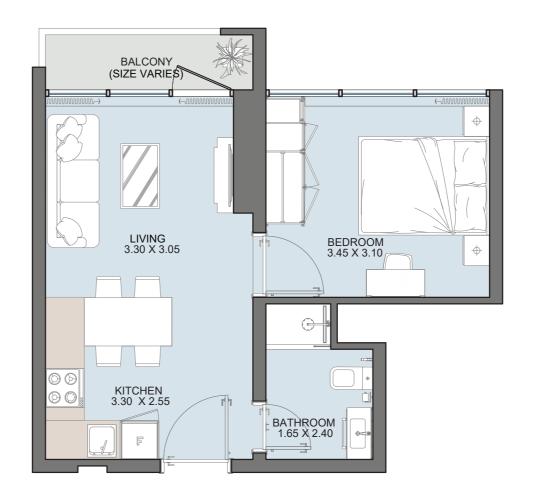





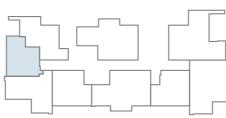

Internal Area	383 sq.ft
Outdoor Area	34 to 471 sq.ft
Total Area	417 to 853 sq.ft


# $1\,\mathrm{B}$ type (

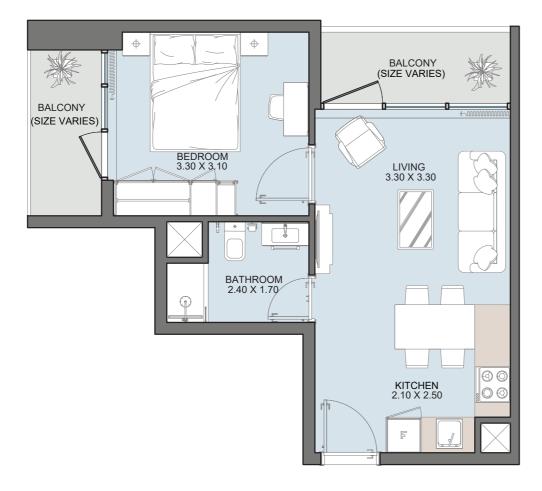

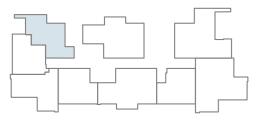

Internal Area	388 sq.ft
Outdoor Area	93 to 1803 sq.ft
Total Area	481 to 2191 sq.ft




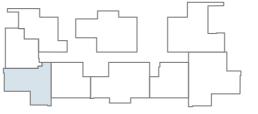


Internal Area	443 to 445 sq.ft
Outdoor Area	71 to 1228 sq.ft
Total Area	516 to 1671 sq.ft


# $2\mathrm{B}$ type a

FROM 1<sup>ST</sup> FLOOR TO 8<sup>TH</sup> FLOOR

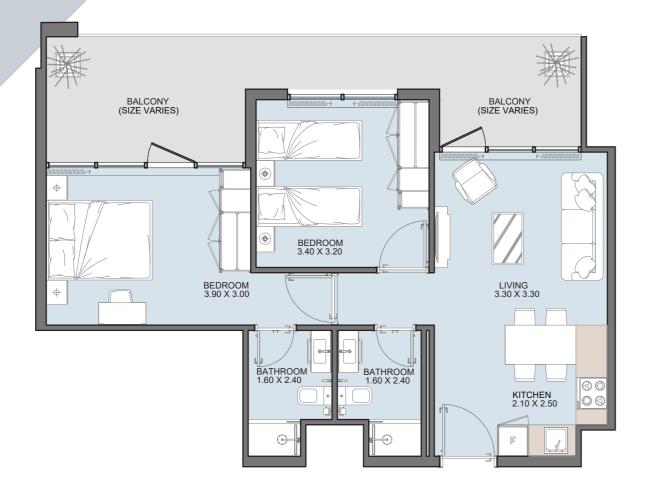


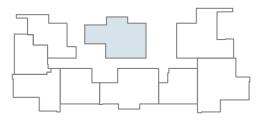

Internal Area	608 sq.ft
Outdoor Area	67 to 1398 sq.ft
Total Area	675 to 2006 sq.ft

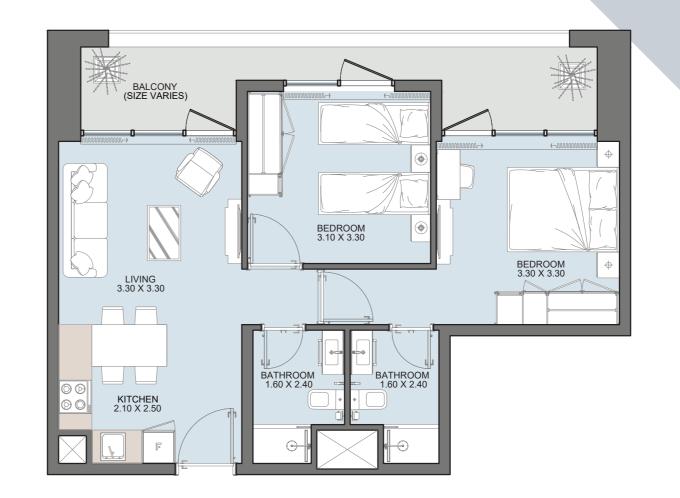


### $2\mathrm{B}$ type B

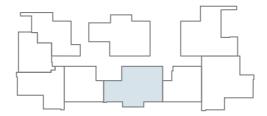


Internal Area	602 sq.ft
Outdoor Area	87 to 596 sq.ft
Total Area	688 to 1198 sq.ft


### 2B type $\circ$


FROM 1<sup>ST</sup> FLOOR TO 8<sup>TH</sup> FLOOR

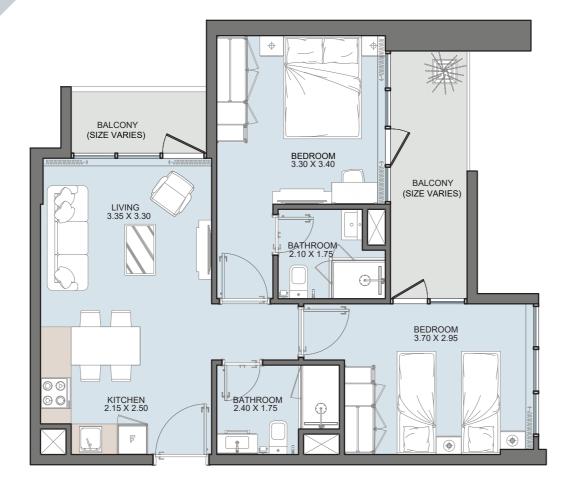

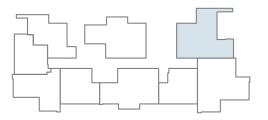



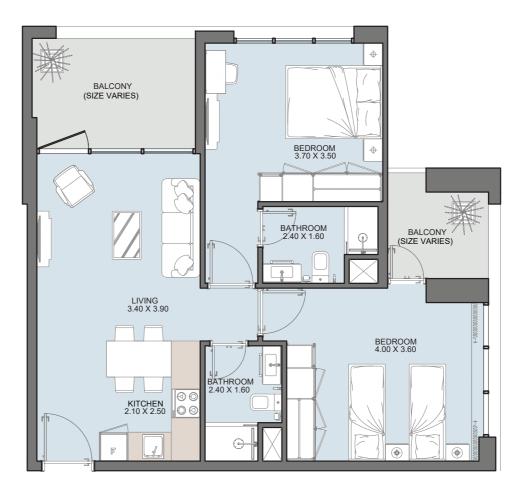

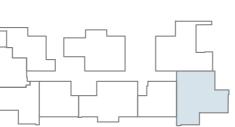

# 2B type d

Internal Area	688 to 699 sq.ft
Outdoor Area	149 to 440 sq.ft
Total Area	839 to 1139 sq.ft



#### CONTACT US

#### Dubai-UAE | Head Office

Anantara Centre, 3rd Floor, Business Bay.

For more information, visit CENTURY7UAE.COM or call 800 77 55 2 | +971 2 204 3300 | +971 4 240 5556

Legal Disclaimer:

The information contained in this brochure is confidential and is for the exclusive use of the recipient. This brochure may not be reproduced, distributed, delivered, or furnished to any person without the prior written approval of Century 7. No representation or warranty (expressed or implied) is made or can be given with respect to the accuracy or completeness of the information herein, or that any future offer of units or apartments in the project will conform to the terms described herein. Nothing in this leaflet should be constructed as financial, legal, tax or regulatory advice. All accessories such as electronics, furniture, white goods, decorative elements and so forth included in this brochure are not part of the standard unit and used for illustration purposes only. All plans, layouts, pictures, renderings, information and details included in this brochure are indicative only and may change at any time up to the final 'as built' status in accordance with final designs of the project and regulatory approvals and planning permissions.

