


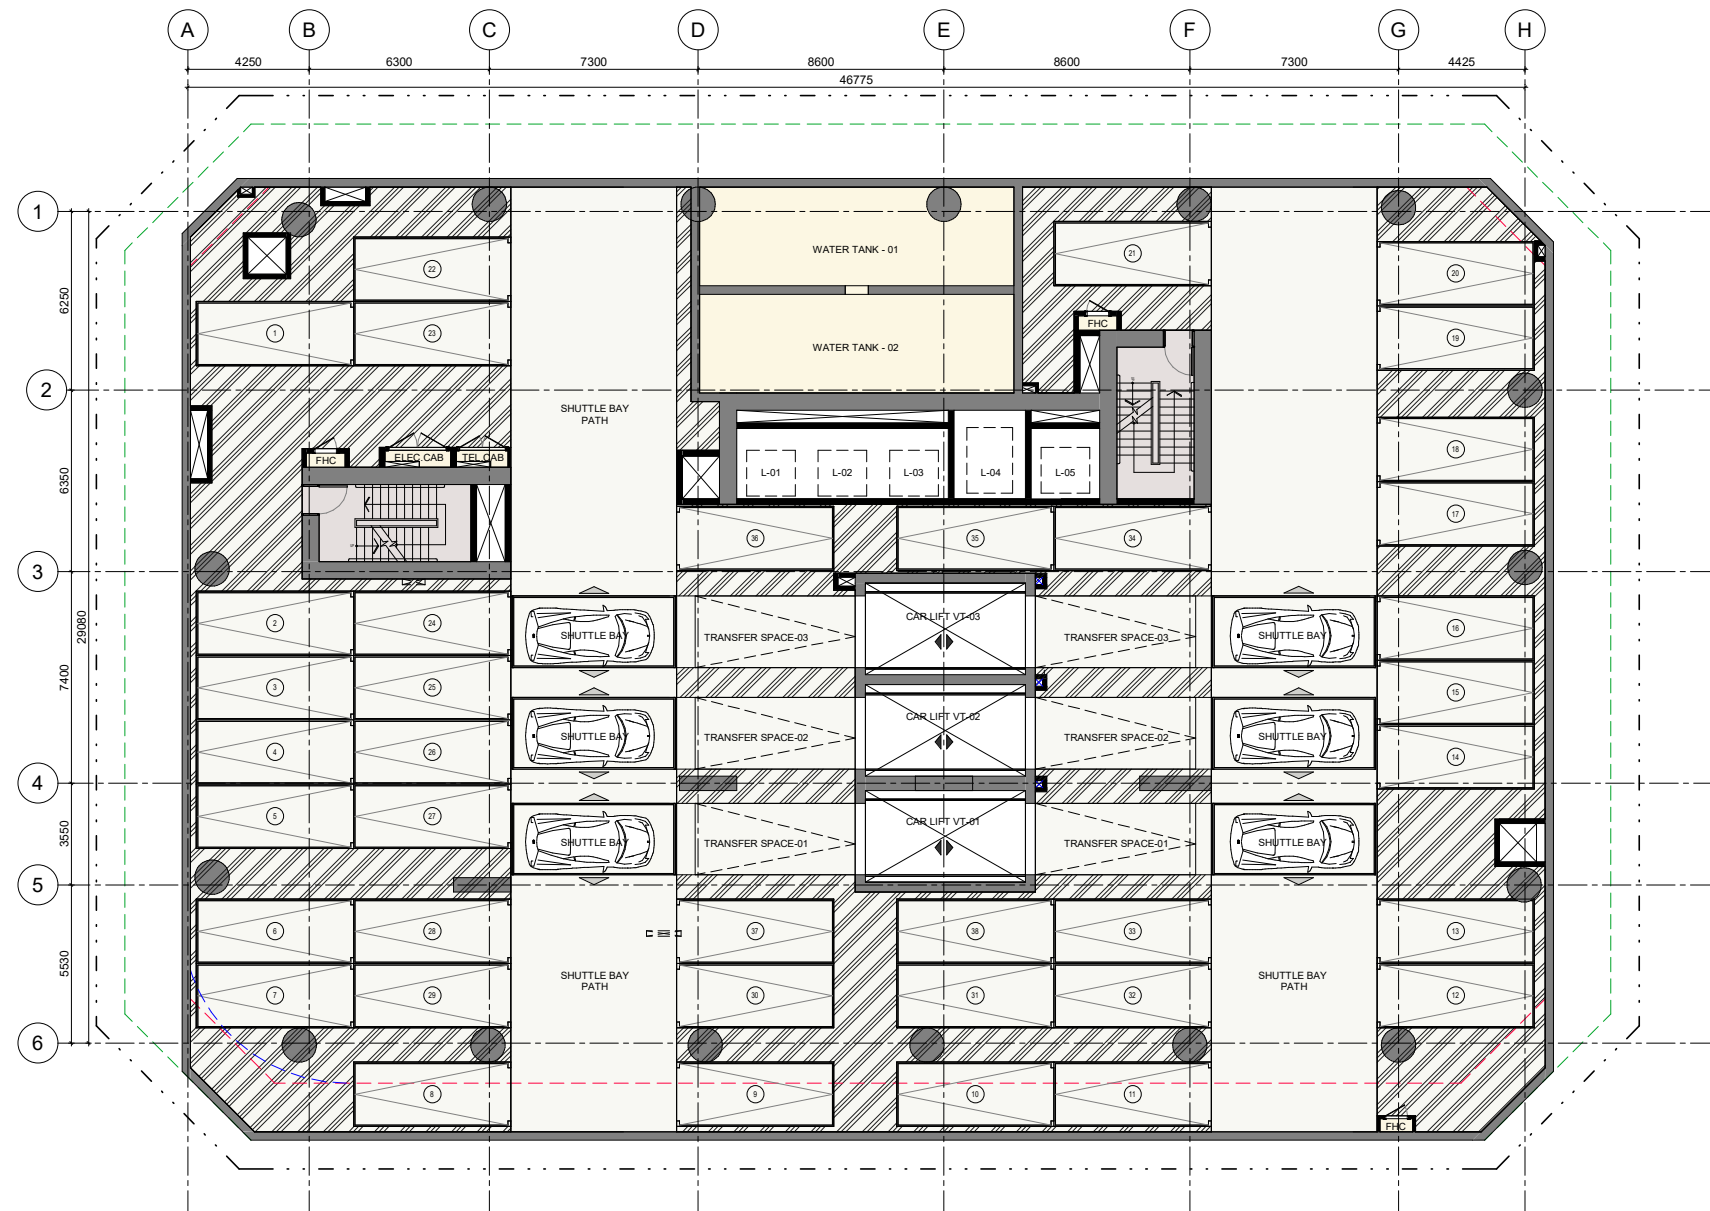

COLOR LEGEND		LINE TYPE LEGEND	
NON-GFA	 SERVICES	 PLOT LIMIT	
	 STAIRS	 BASEMENT LINE	
	 PARKING / DRIVEWAY	 SETBACK	
		 TOWER LINE	