
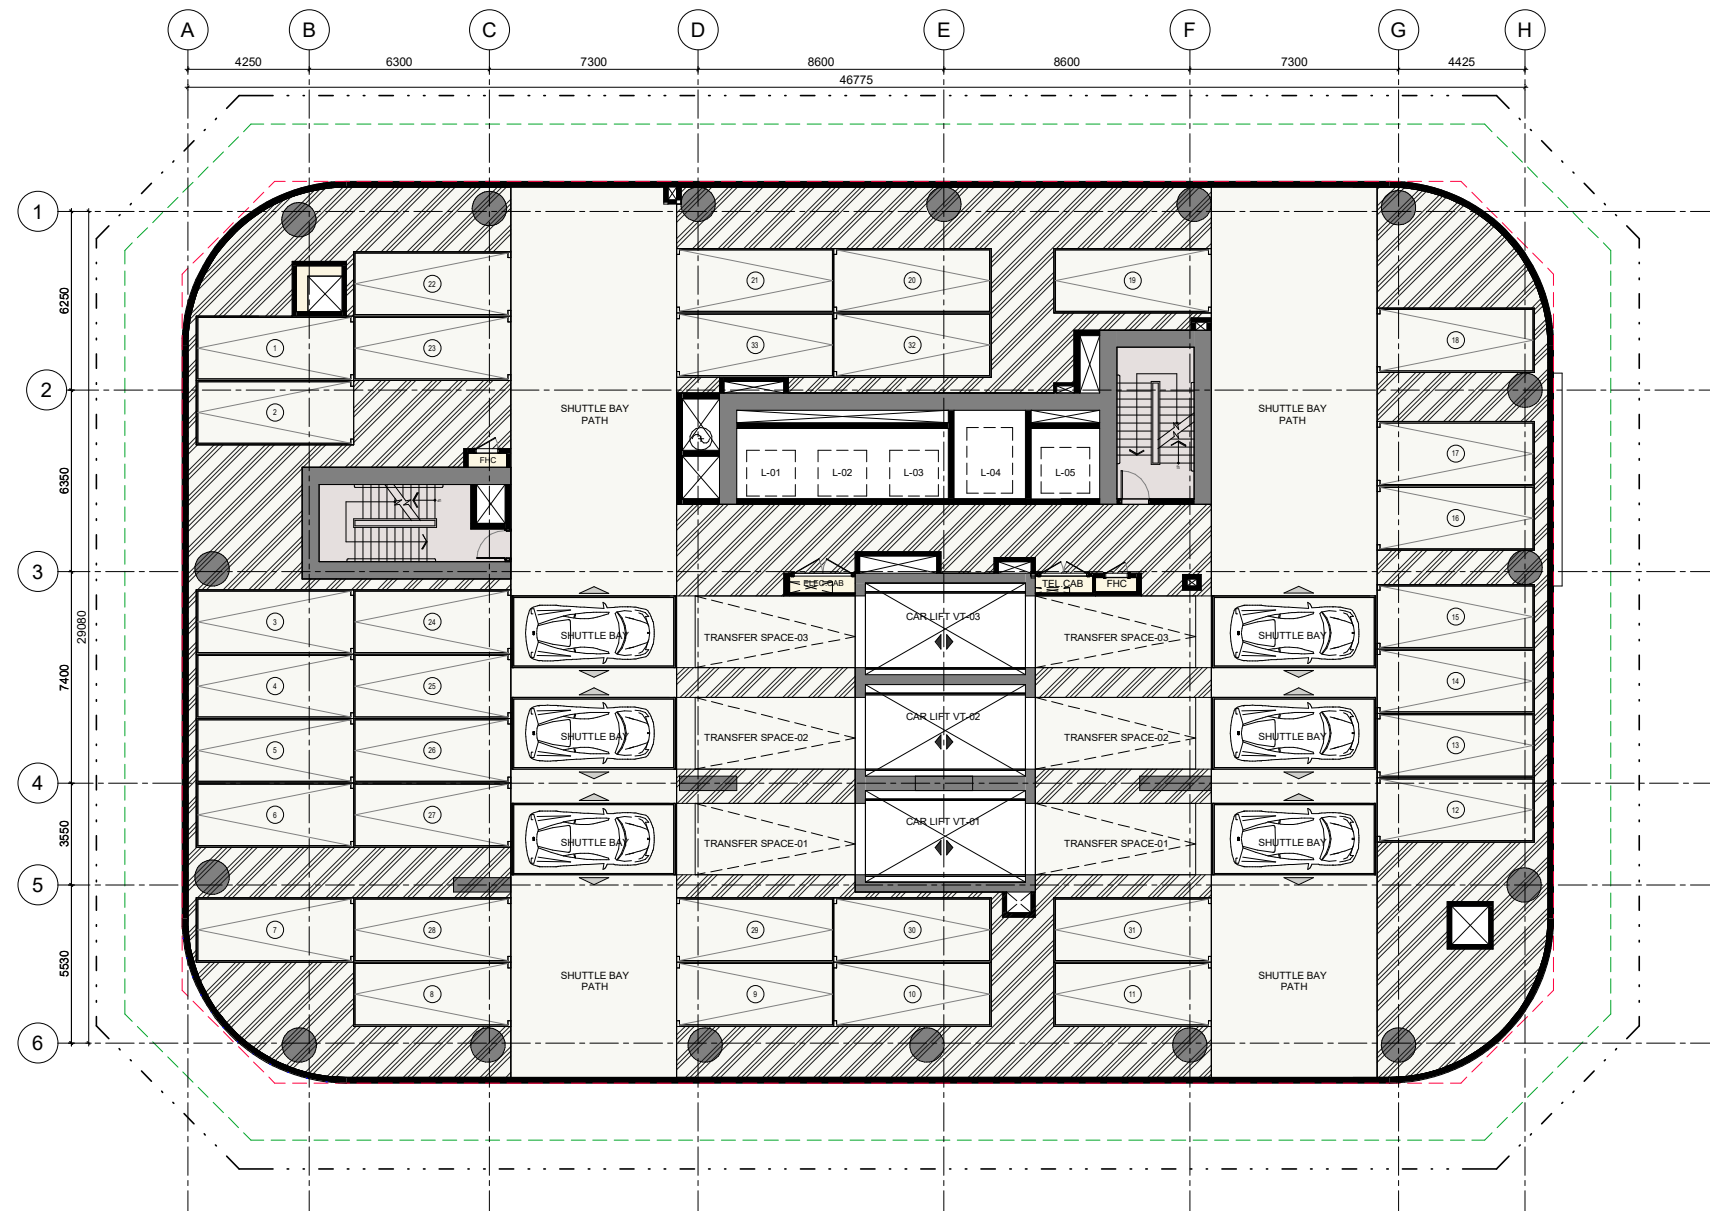


 

COLOR LEGEND		
GFA		STAIRS
NON-GFA		SERVICES
		PARKING / DRIVEWAY

LINE TYPE LEGEND	
	PLOT LIMIT
	BASEMENT LINE
	SETBACK
	TOWER LINE