






# NAYA

AT DISTRICT ONE

LAGOON VILLAS FLOOR PLAN

# NAYA RESIDENTIAL TOWERS

## OVERALL GROUND LEVEL

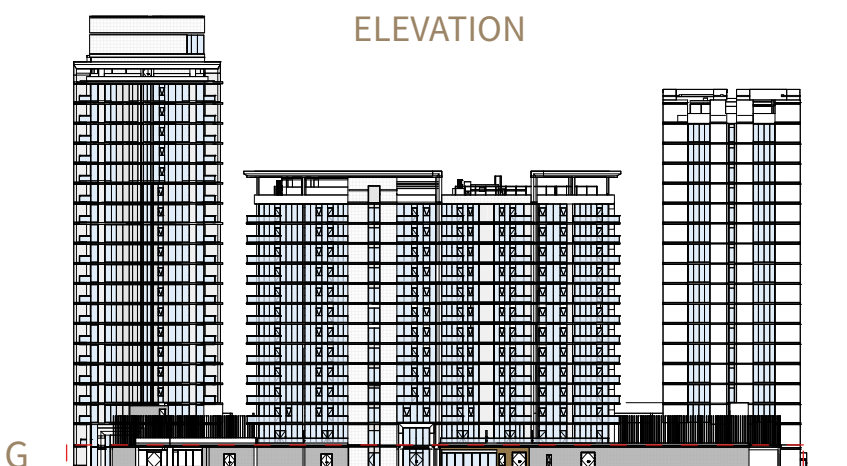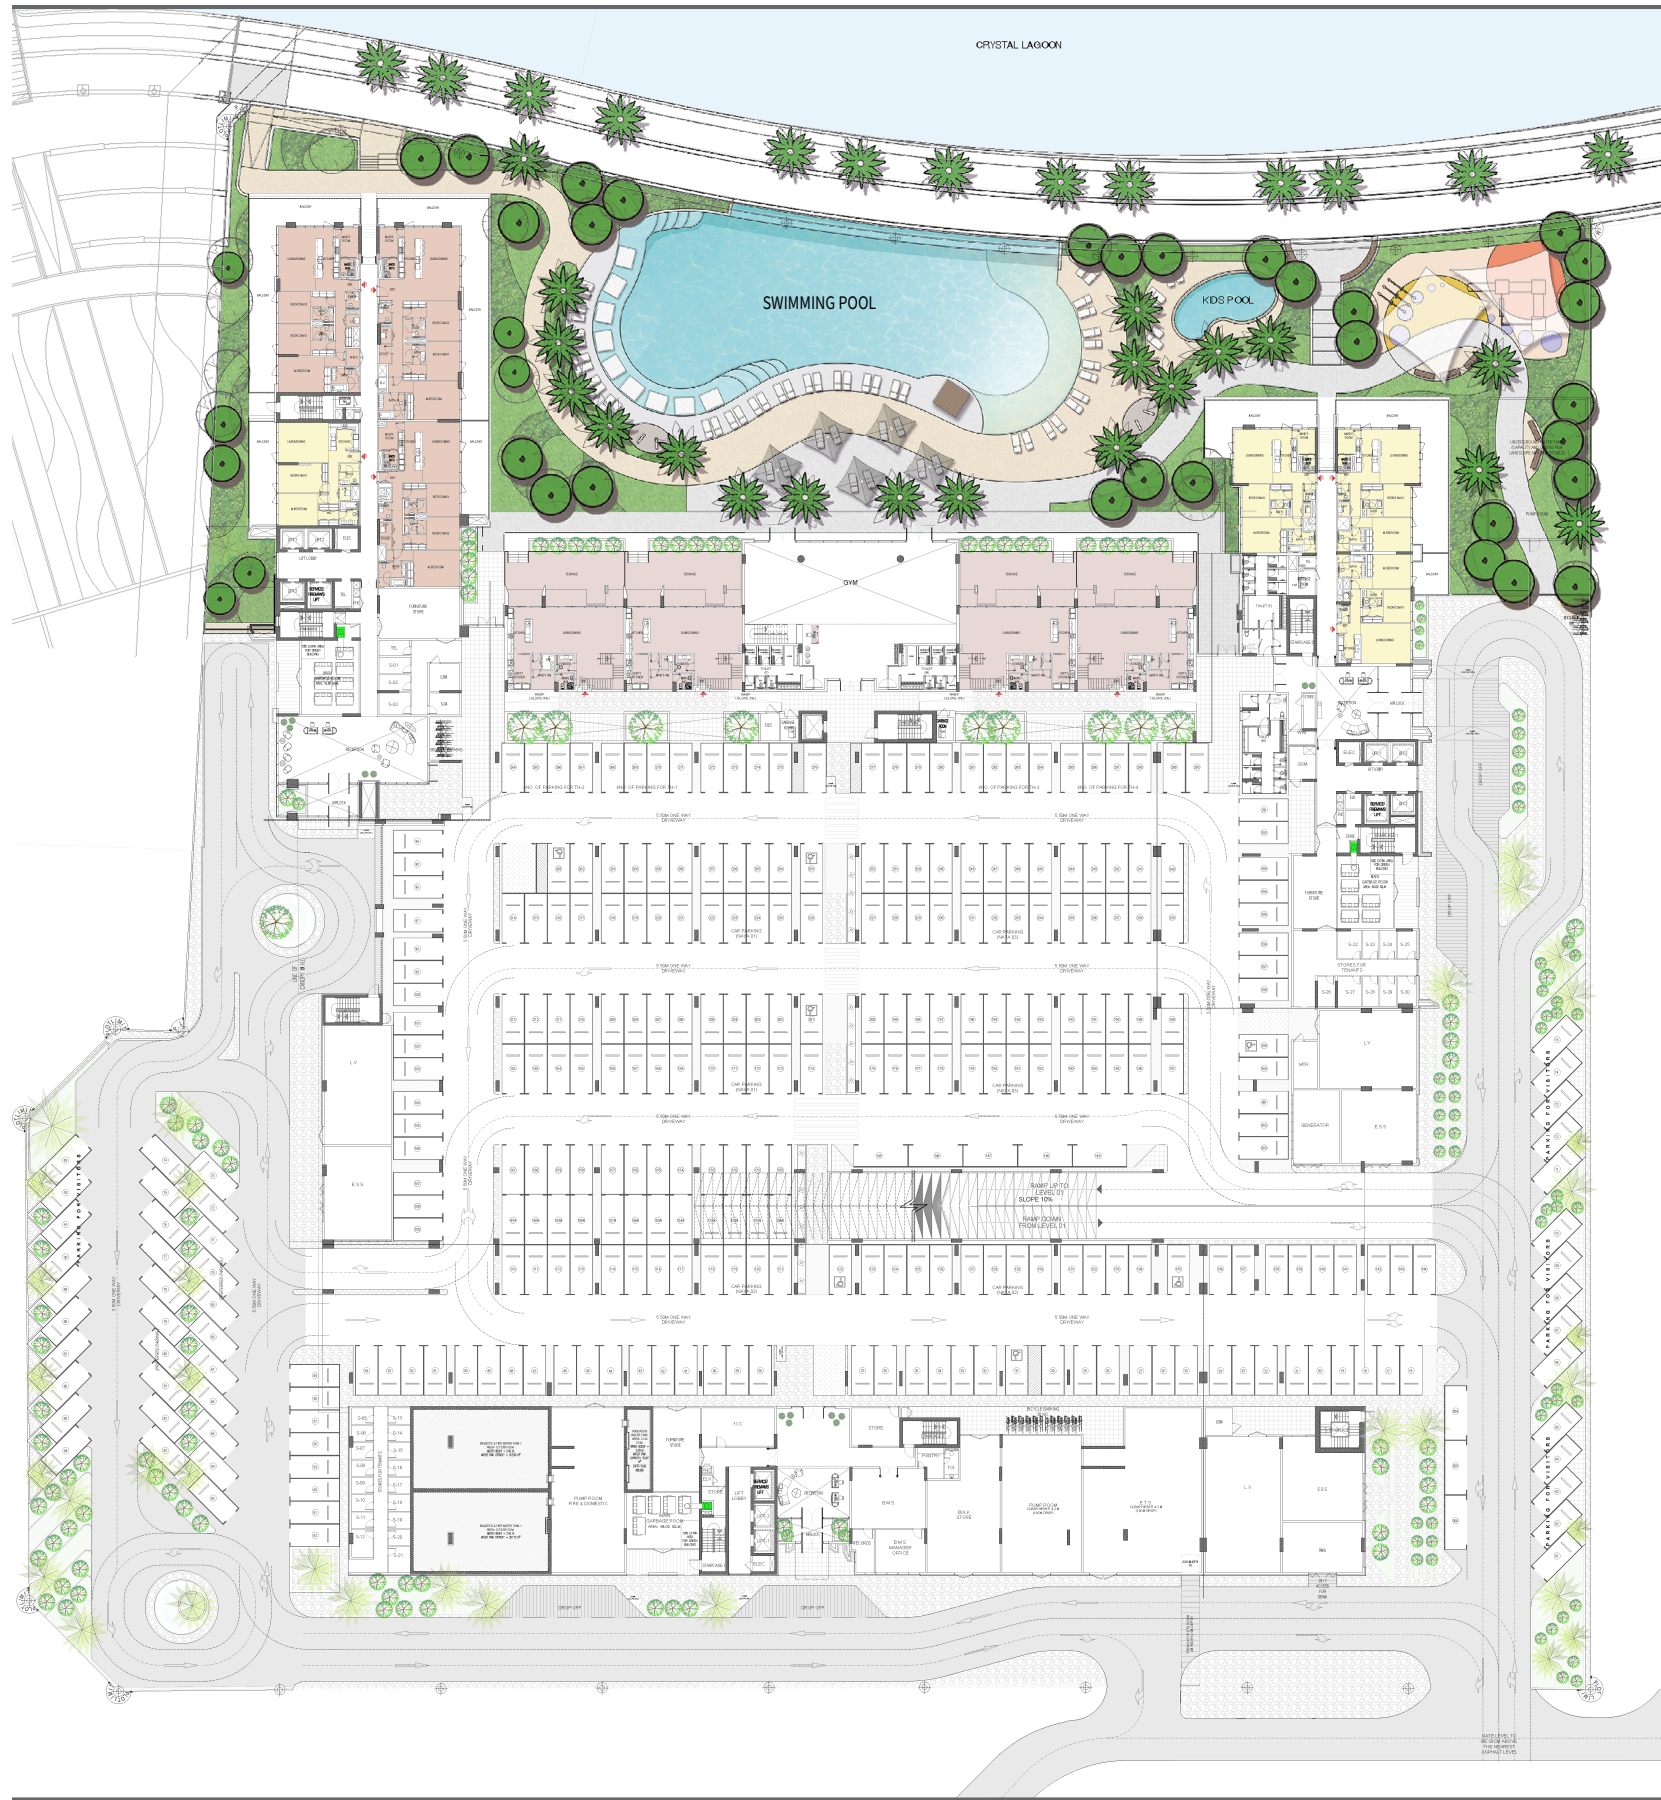
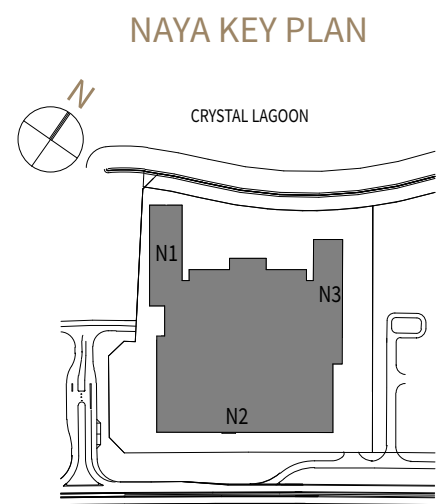


**DISCLAIMER:** All measurements, dimensions, coordinates and drawings, given as the Floor Plans in the literature are approximate and provided only for the purpose of marketing, illustration, information and general guidance as such drawings are not to scale. All the rooms, sizes, locations, orientations, dimensions, fixtures, fittings, finishes and specifications (including materials for, placement, size of rooms, windows, doors, balcony, furniture's inbuilt wardrobe etc.) provided in the floor plans may vary as the same have been taken from concept designs prior the actual development/construction and therefore their accuracy in relation to actual construction cannot be confirmed. Hence, we make no guarantee, warranty or representation as to the accuracy and completeness of the floor plan information as changes may be made during the development process, without notice. Always refer to latest IFC design available in the sales office for the most accurate representation of all construction details.



# NAYA RESIDENTIAL TOWERS

## OVERALL LEVEL 01

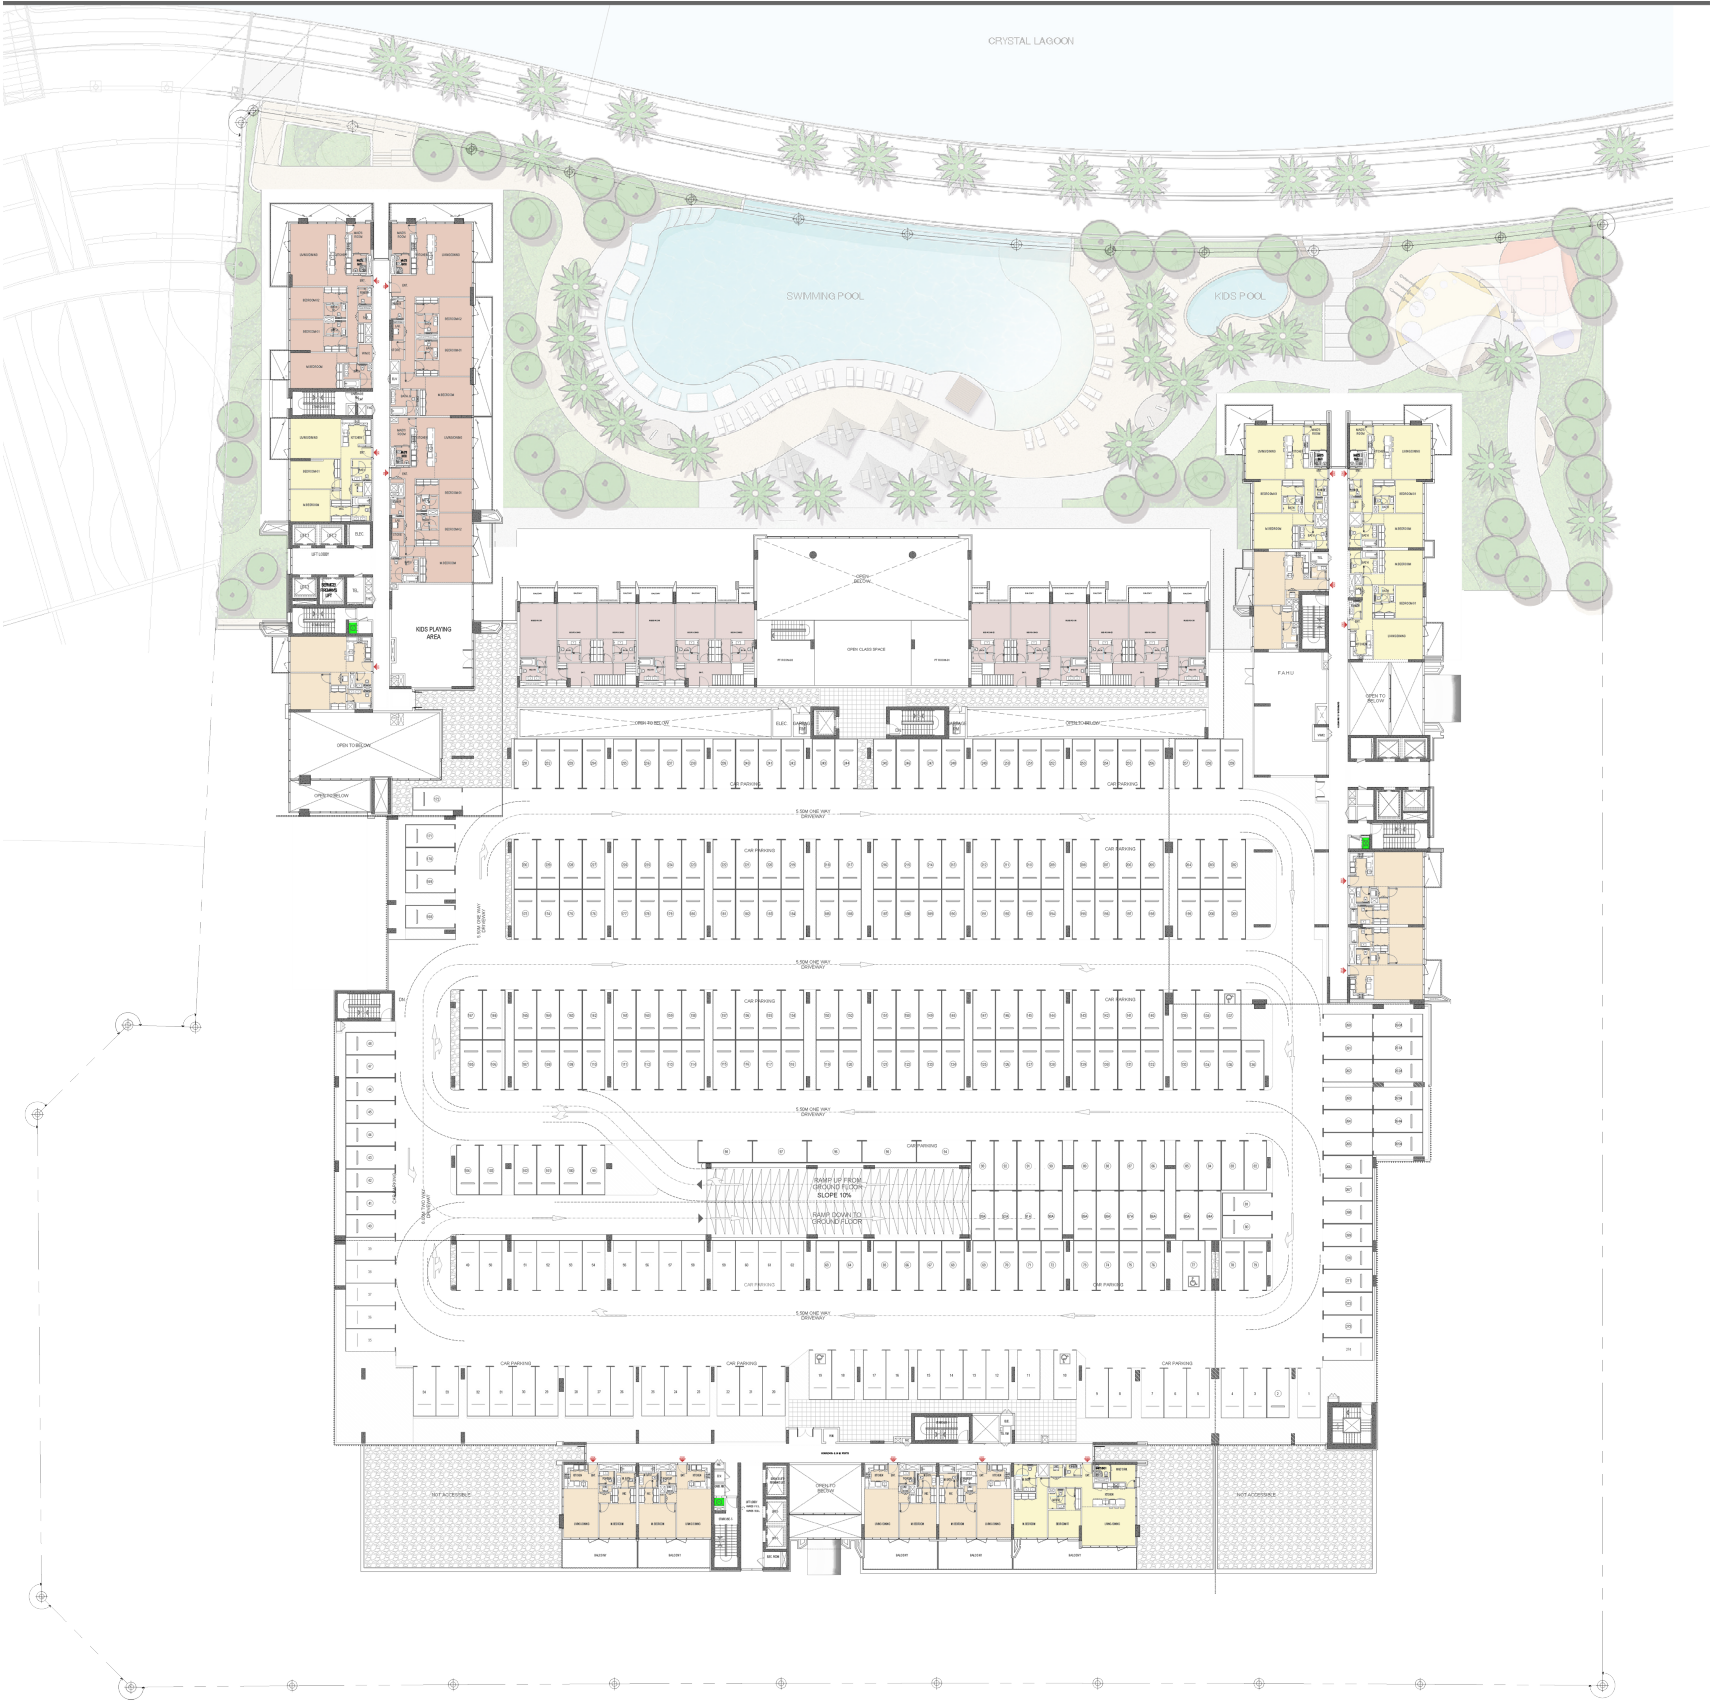
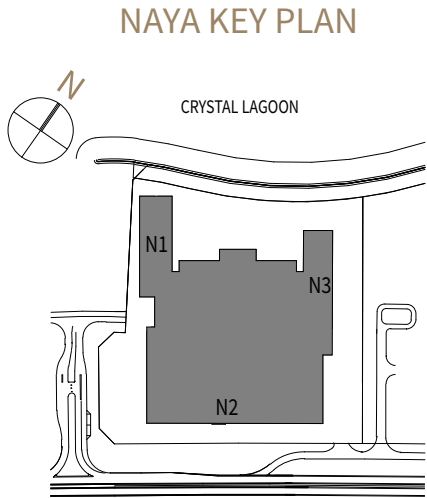


**DISCLAIMER:** All measurements, dimensions, coordinates and drawings, given as the Floor Plans in the literature are approximate and provided only for the purpose of marketing, illustration, information and general guidance as such drawings are not to scale. All the rooms, sizes, locations, orientations, dimensions, fixtures, fittings, finishes and specifications (including materials for, placement, size of rooms, windows, doors, balcony, furniture's inbuilt wardrobe etc.) provided in the floor plans may vary as the same have been taken from concept designs prior the actual development/construction and therefore their accuracy in relation to actual construction cannot be confirmed. Hence, we make no guarantee, warranty or representation as to the accuracy and completeness of the floor plan information as changes may be made during the development process, without notice. Always refer to latest IFC design available in the sales office for the most accurate representation of all construction details.



# NAYA RESIDENTIAL TOWERS

## OVERALL LEVEL 02

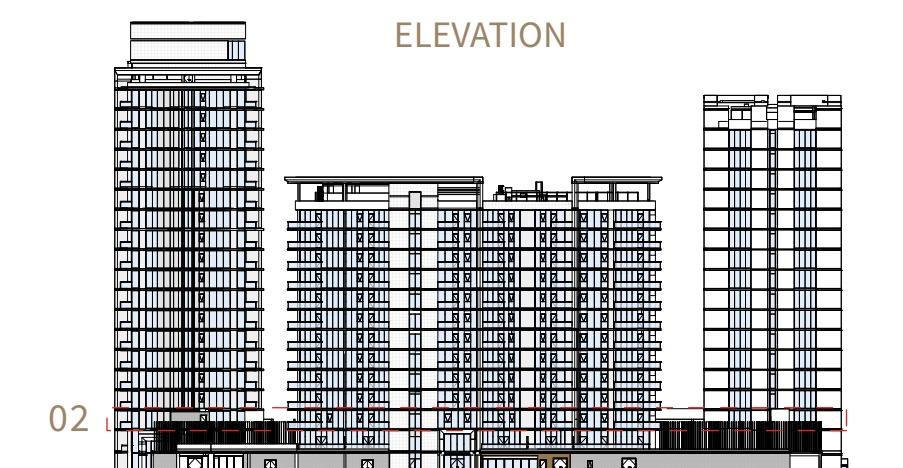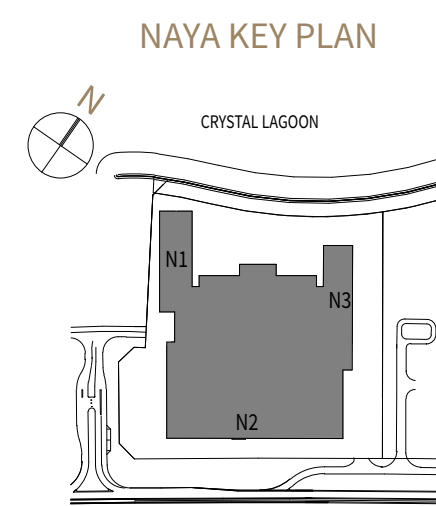



**DISCLAIMER:** All measurements, dimensions, coordinates and drawings, given as the Floor Plans in the literature are approximate and provided only for the purpose of marketing, illustration, information and general guidance as such drawings are not to scale. All the rooms, sizes, locations, orientations, dimensions, fixtures, fittings, finishes and specifications (including materials for, placement, size of rooms, windows, doors, balcony, furniture's inbuilt wardrobe etc.) provided in the floor plans may vary as the same have been taken from concept designs prior the actual development/construction and therefore their accuracy in relation to actual construction cannot be confirmed. Hence, we make no guarantee, warranty or representation as to the accuracy and completeness of the floor plan information as changes may be made during the development process, without notice. Always refer to latest IFC design available in the sales office for the most accurate representation of all construction details.



# NAYA RESIDENTIAL TOWERS

## LAGOON VILLAS

### GROUND LEVEL

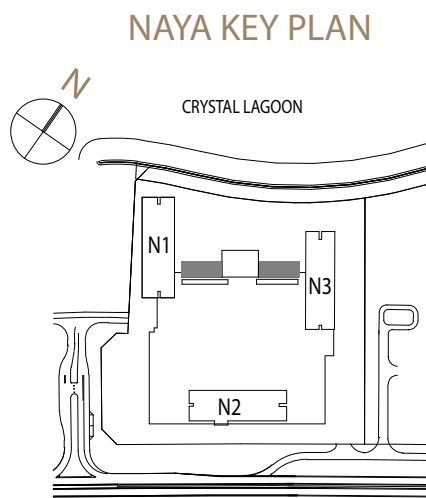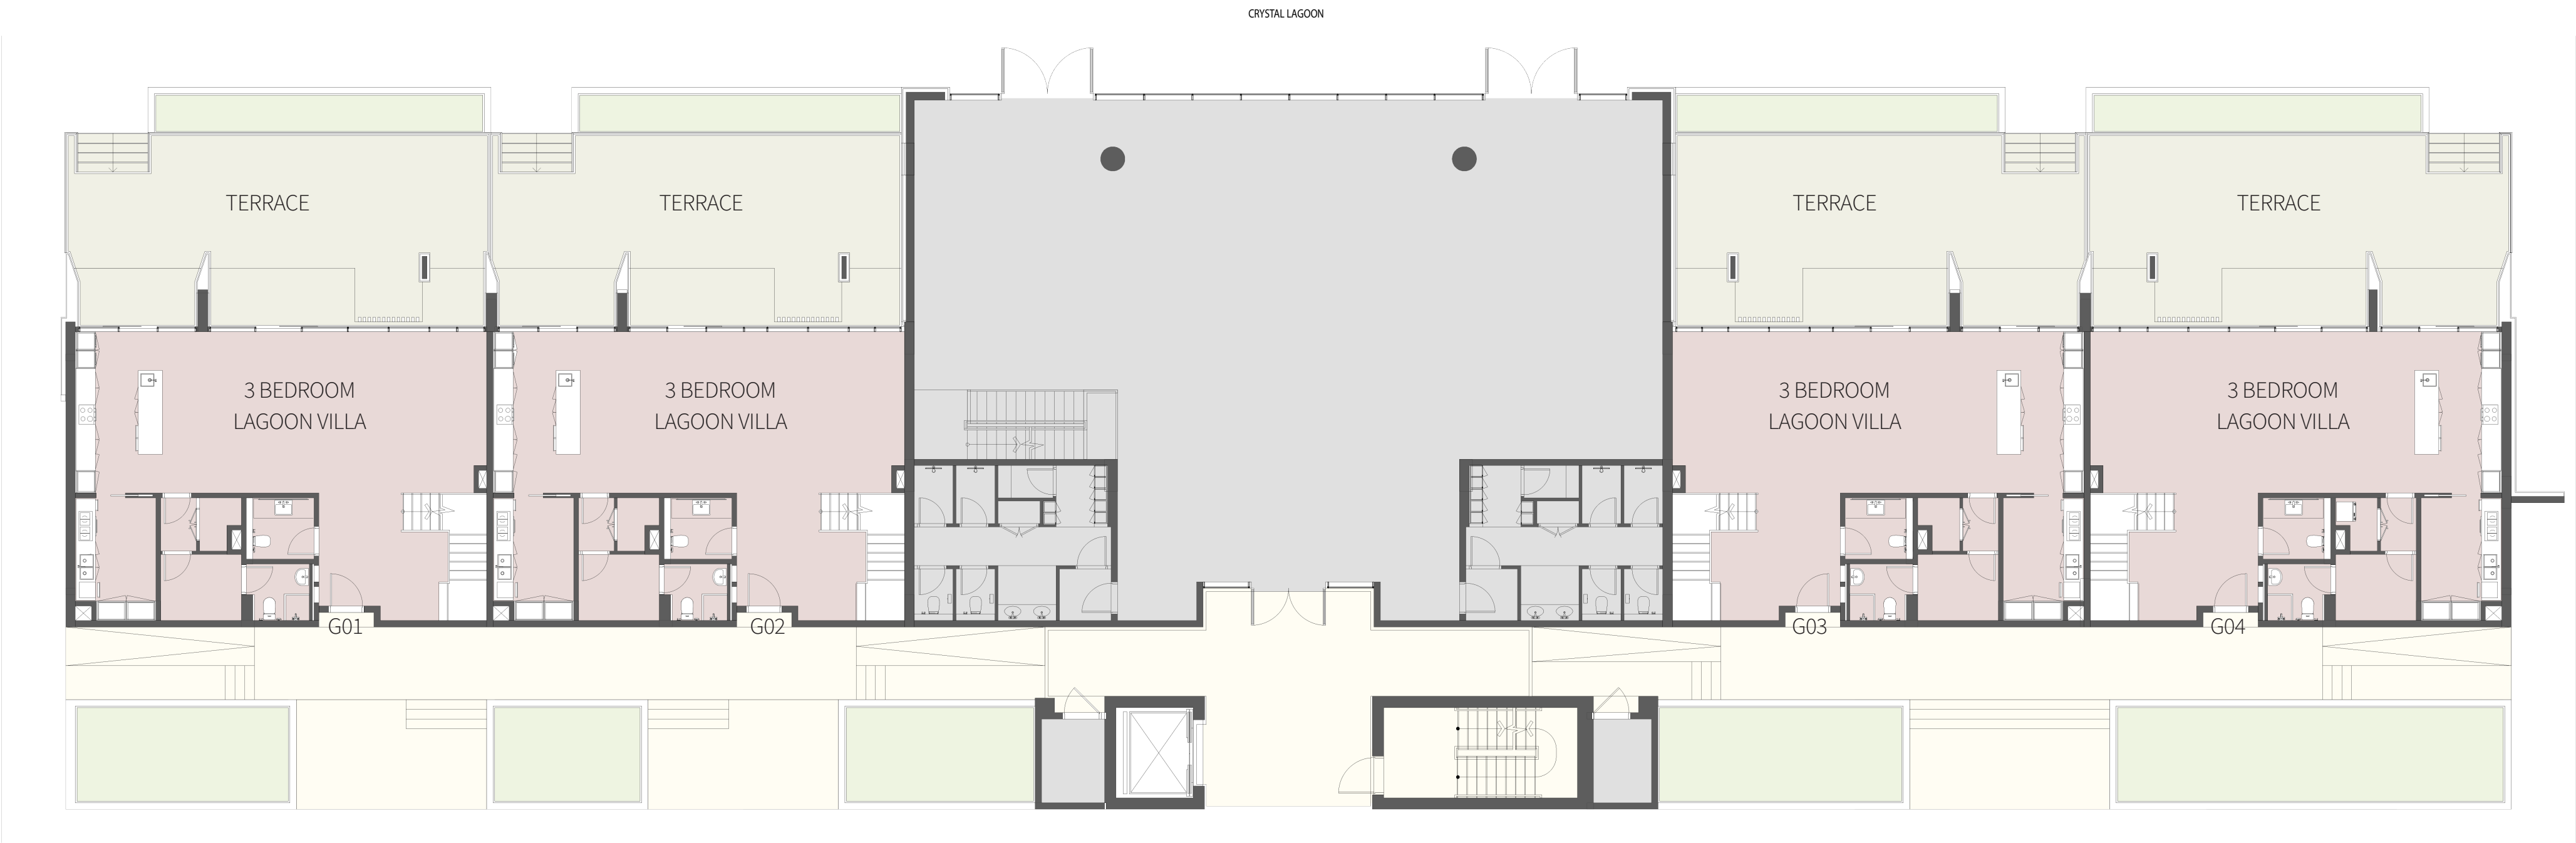

**DISCLAIMER:** All measurements, dimensions, coordinates and drawings, given as the Floor Plans in the literature are approximate and provided only for the purpose of marketing, illustration, information and general guidance as such drawings are not to scale. All the rooms, sizes, locations, orientations, dimensions, fixtures, fittings, finishes and specifications (including materials for, placement, size of rooms, windows, doors, balcony, furniture's inbuilt wardrobe etc.) provided in the floor plans may vary as the same have been taken from concept designs prior the actual development/construction and therefore their accuracy in relation to actual construction cannot be confirmed. Hence, we make no guarantee, warranty or representation as to the accuracy and completeness of the floor plan information as changes may be made during the development process, without notice. Always refer to latest IFC design available in the sales office for the most accurate representation of all construction details.

LAGOON VILLA

3 BEDROOM


LAGOON VILLA 01

GROUND FLOOR & LEVEL 01


SUITE AREA 236.17 SQ.M. 2,542 SQ.FT

BALCONY AREA 92.86 SQ.M. 1,000 SQ.FT


TOTAL AREA 329.03 SQ.M. 3,542 SQ.FT

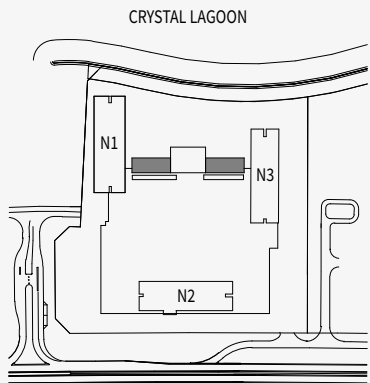

KEY PLAN

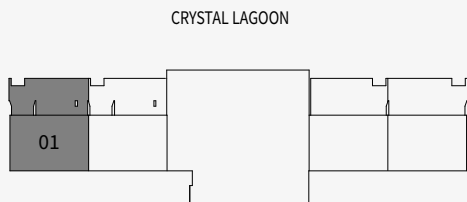


GROUND FLOOR

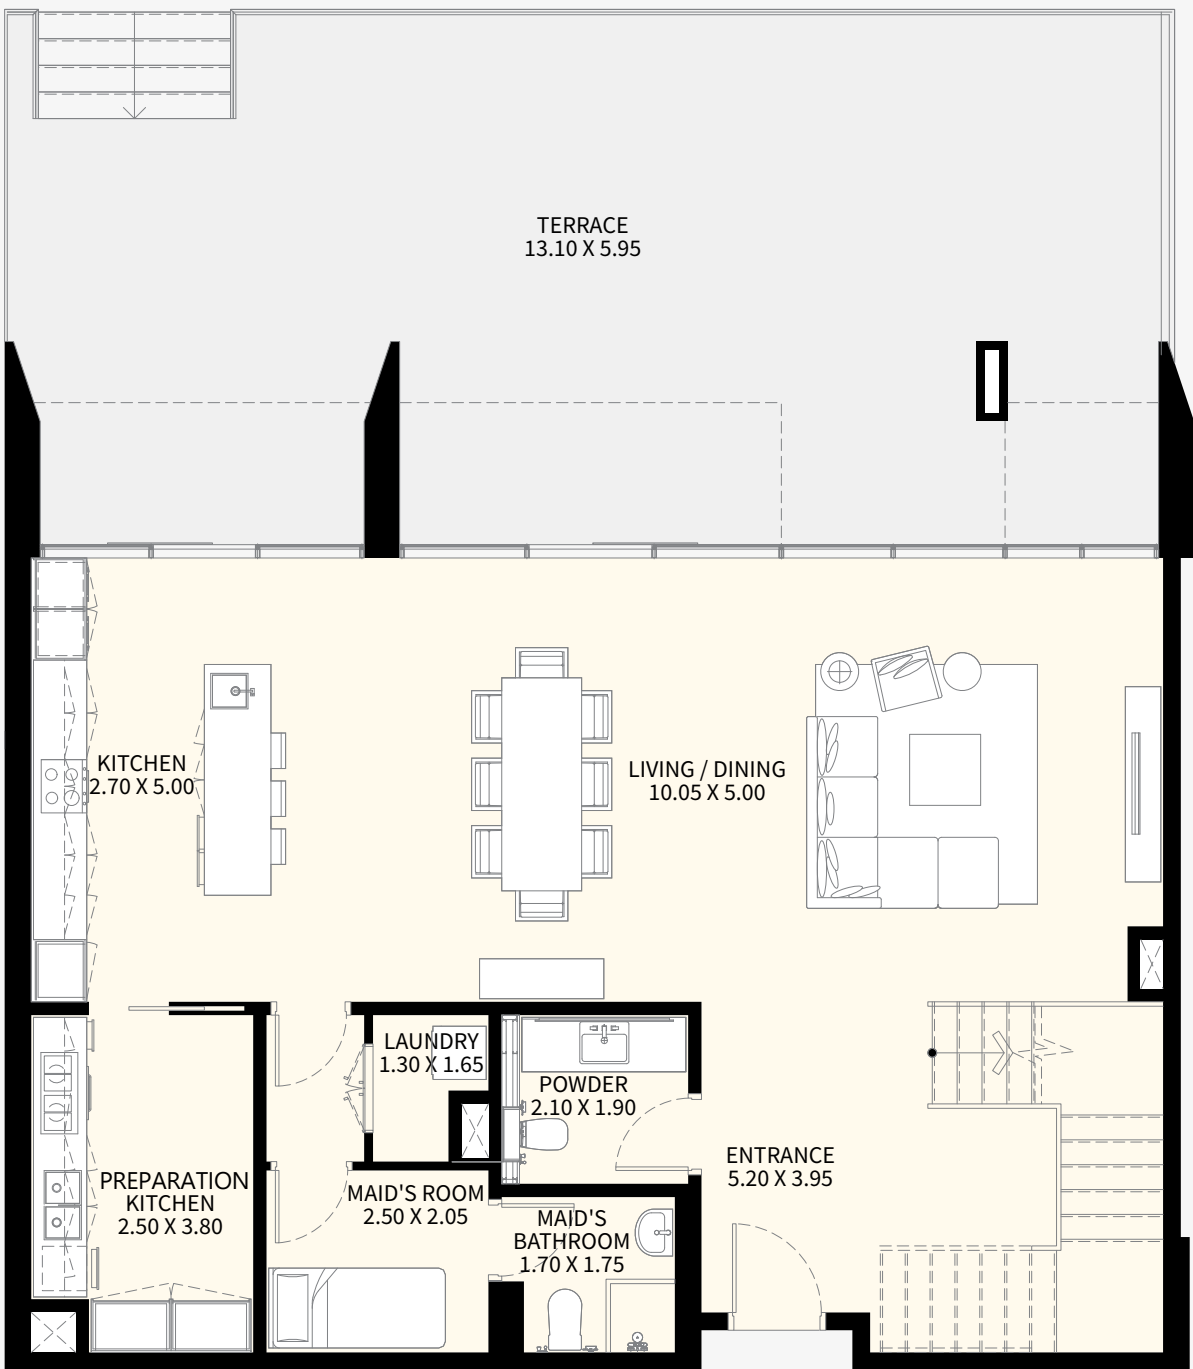

GROUND FLOOR

ENTRY

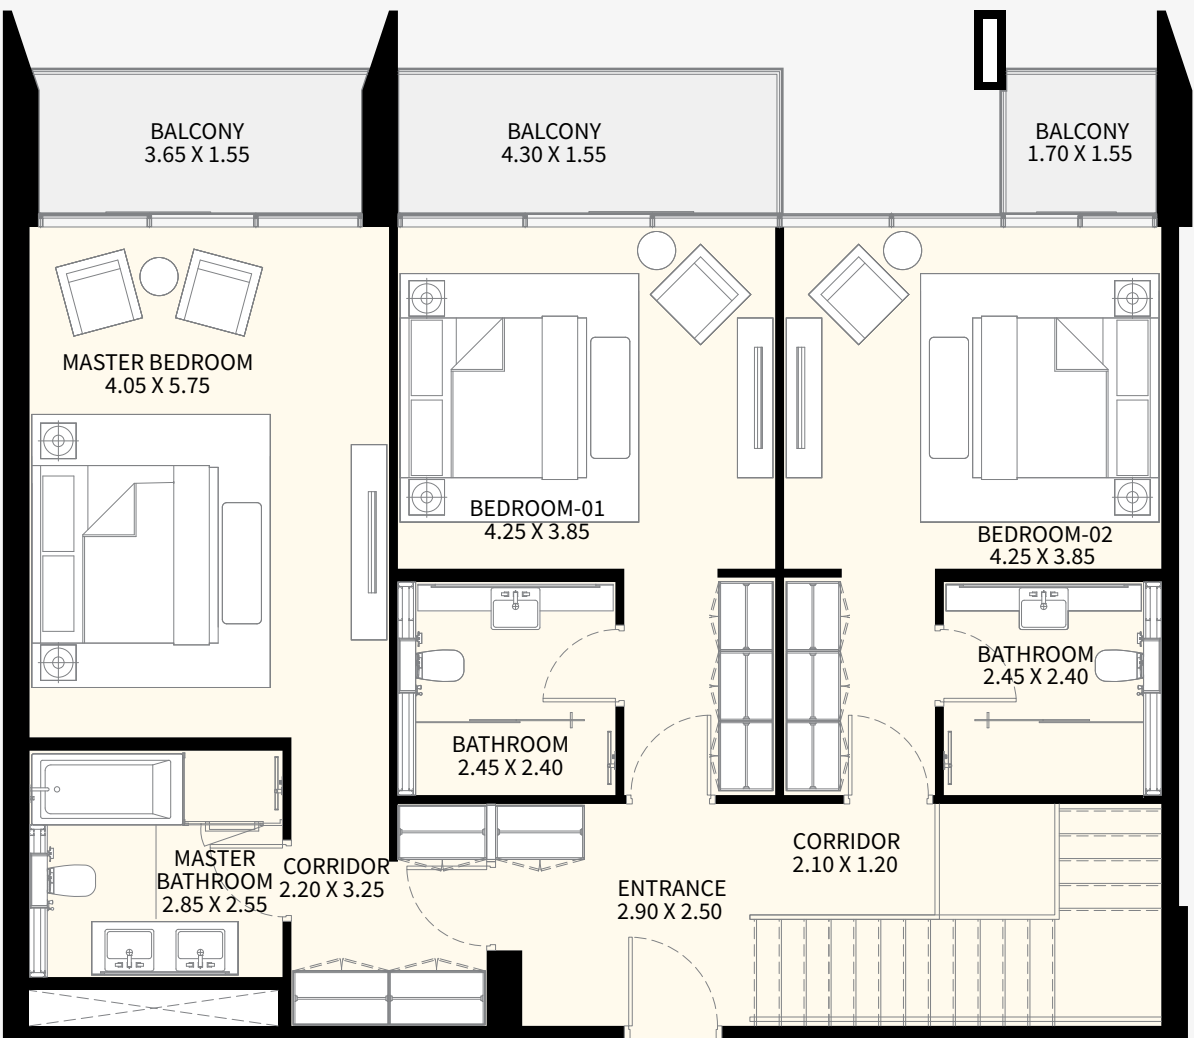

LEVEL 01

ENTRY








LAGOON VILLA

3 BEDROOM


LAGOON VILLA 02

GROUND FLOOR & LEVEL 01

|              |        |       |       |       |
|--------------|--------|-------|-------|-------|
| SUITE AREA   | 235.98 | SQ.M. | 2,540 | SQ.FT |
| BALCONY AREA | 92.32  | SQ.M. | 994   | SQ.FT |
| TOTAL AREA   | 328.30 | SQ.M. | 3,534 | SQ.FT |

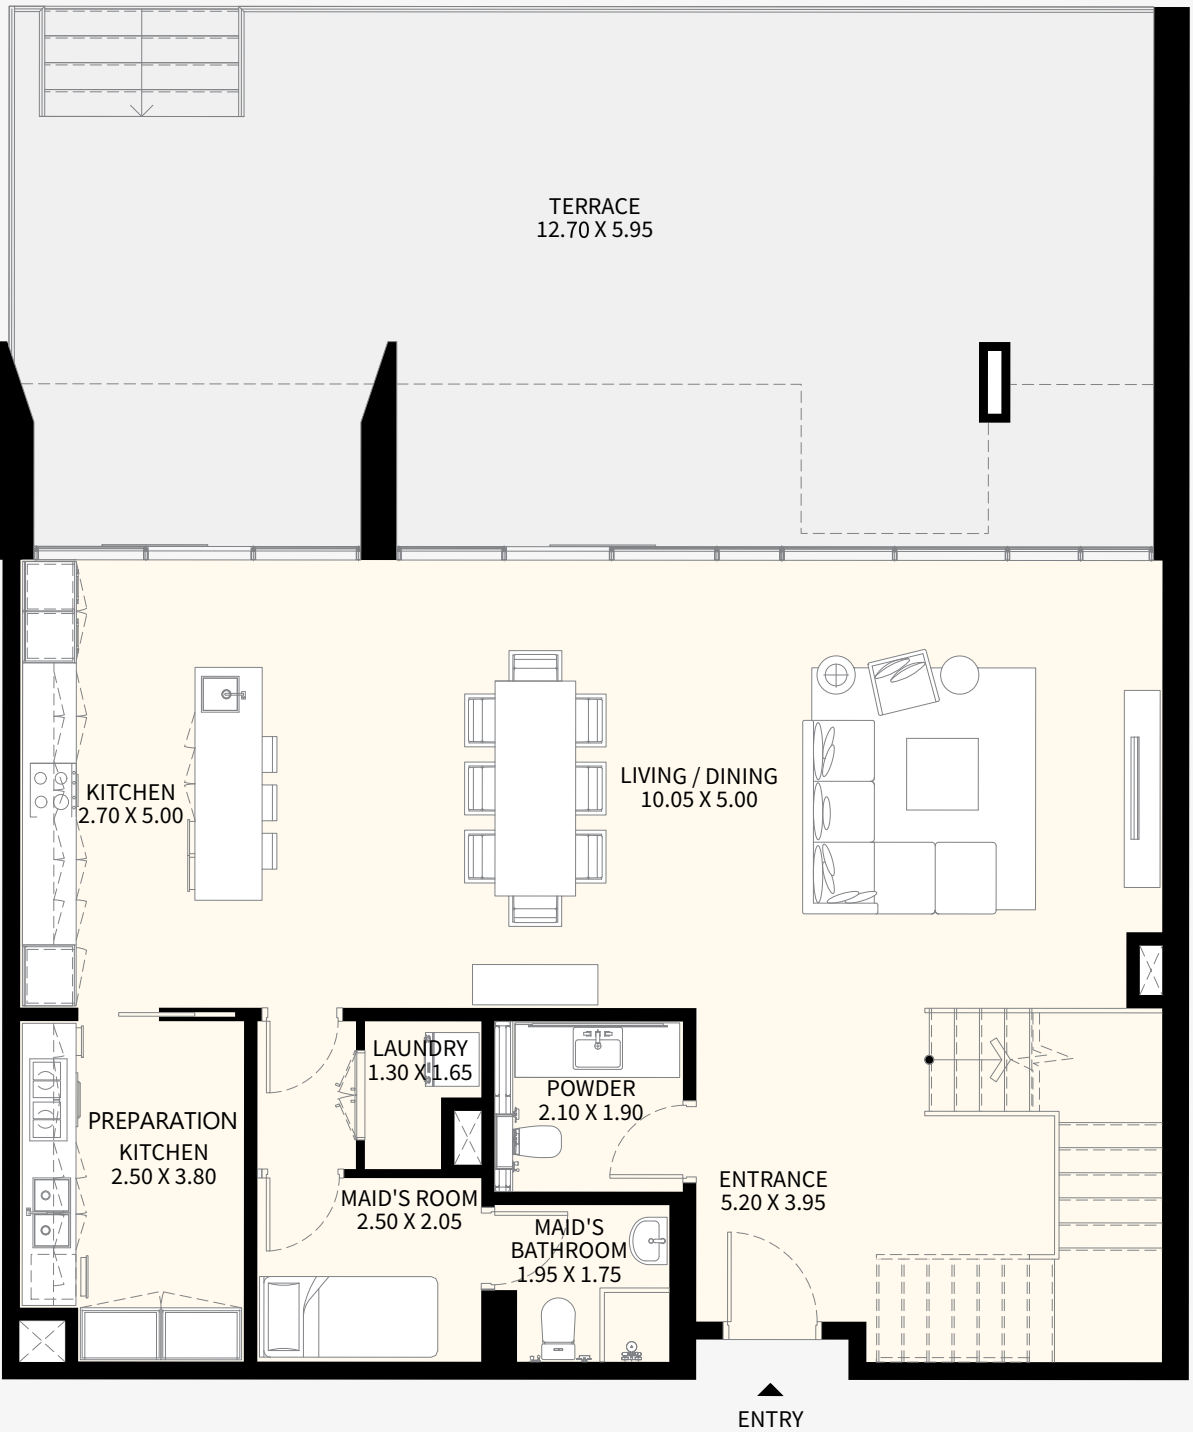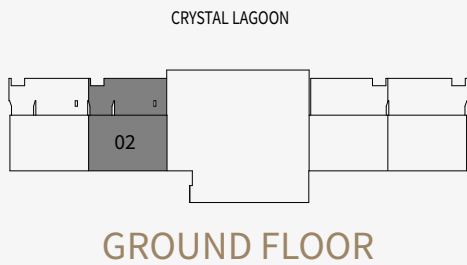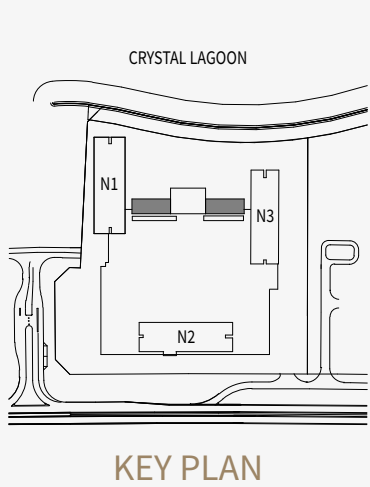

GROUND FLOOR

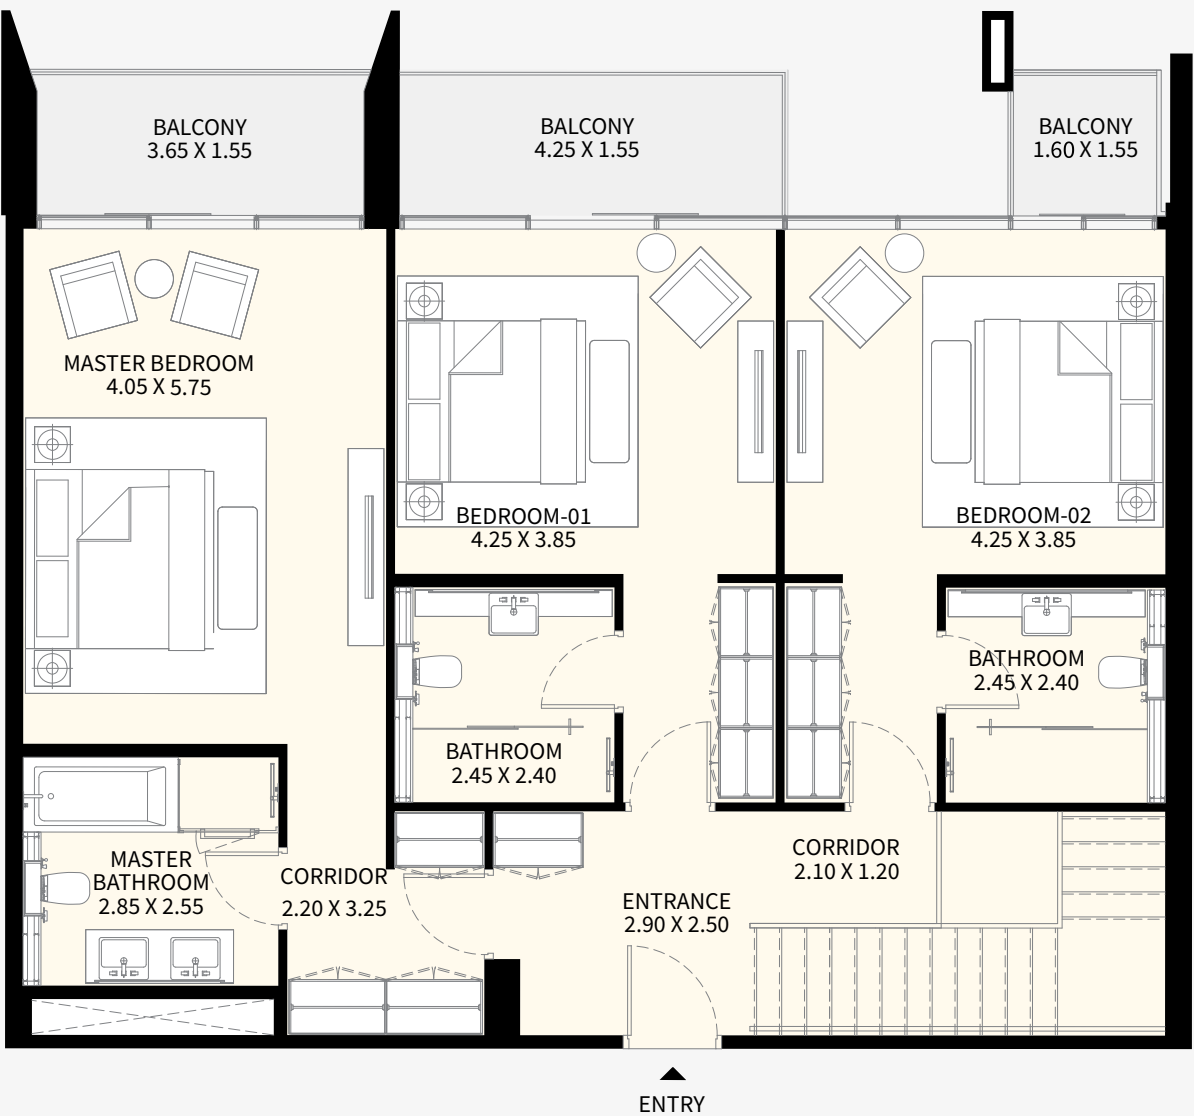

LEVEL 01



LAGOON VILLA

3 BEDROOM




LAGOON VILLA 03

GROUND FLOOR & LEVEL 01

SUITE AREA 235.96 SQ.M. 2,540 SQ.FT

BALCONY AREA 92.33 SQ.M. 994 SQ.FT

TOTAL AREA 328.29 SQ.M. 3,534 SQ.FT

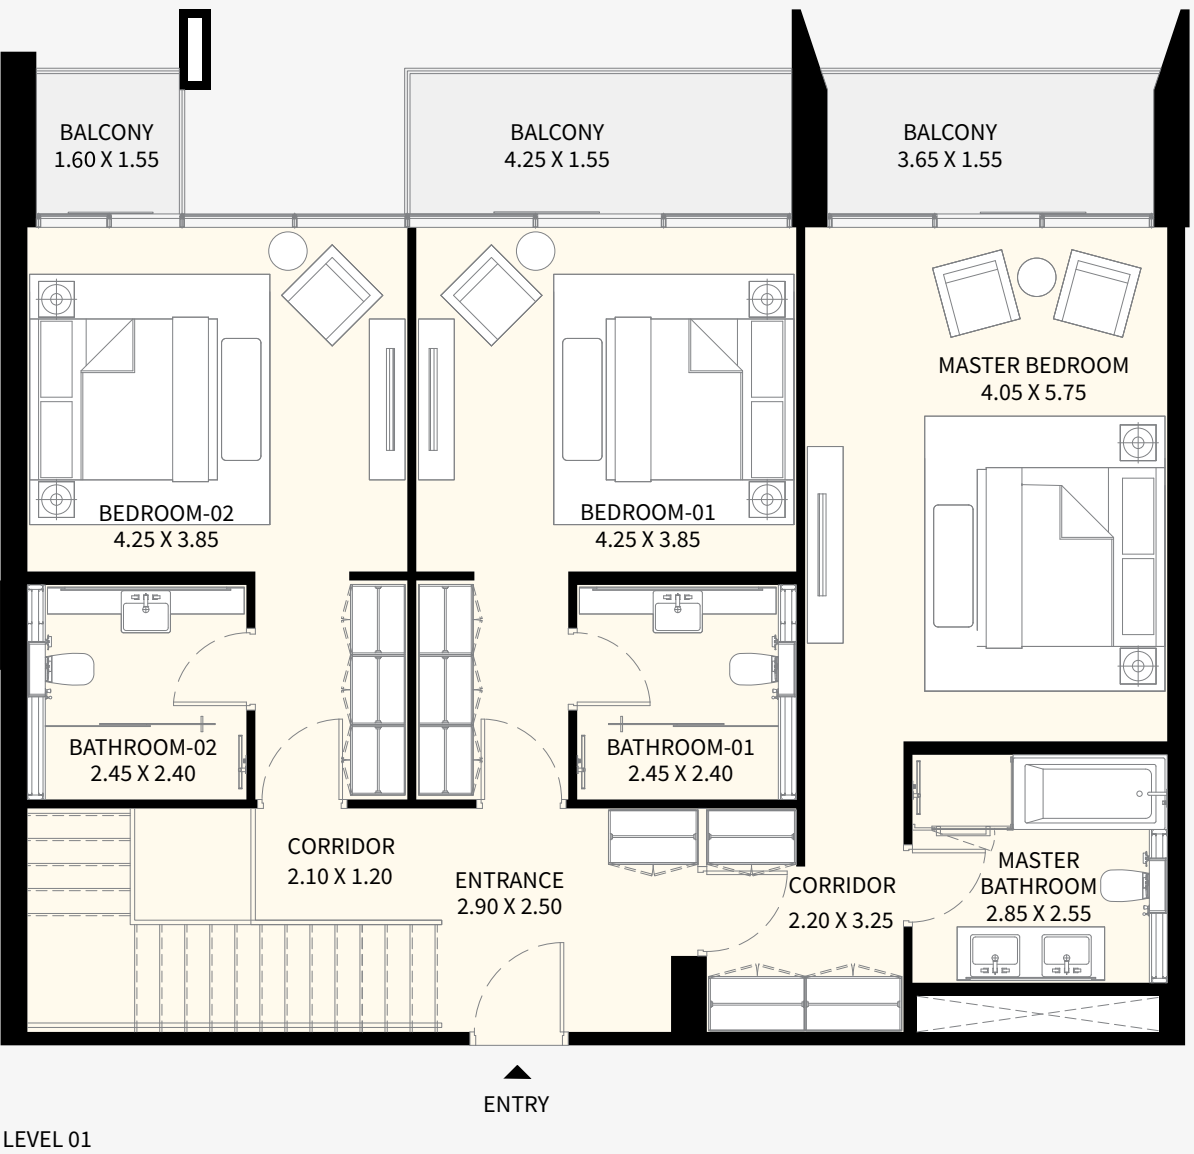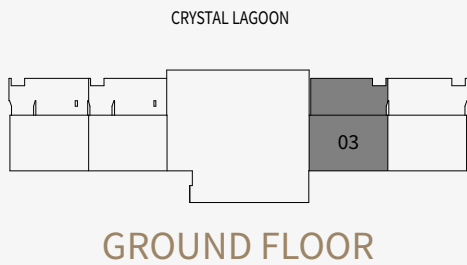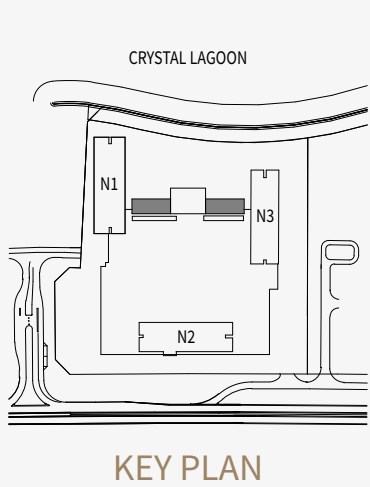

**DISCLAIMER:** All measurements, dimensions, coordinates and drawings, given as the Floor Plans in the literature are approximate and provided only for the purpose of marketing, illustration, information and general guidance as such drawings are not to scale. All the rooms, sizes, locations, orientations, dimensions, fixtures, fittings, finishes and specifications (including materials for, placement, size of rooms, windows, doors, balcony, furniture's inbuilt wardrobe etc.) provided in the floor plans may vary as the same have been taken from concept designs prior the actual development/construction and therefore their accuracy in relation to actual construction cannot be confirmed. Hence, we make no guarantee, warranty or representation as to the accuracy and completeness of the floor plan information as changes may be made during the development process, without notice. Always refer to latest IFC design available in the sales office for the most accurate representation of all construction details.



LAGOON VILLA

3 BEDROOM





LAGOON VILLA 04

GROUND FLOOR & LEVEL 01

SUITE AREA236.12 SQ.M.2,542 SQ.FT

BALCONY AREA92.96 SQ.M.1,000 SQ.FT

TOTAL AREA329.08 SQ.M.3,542 SQ.FT

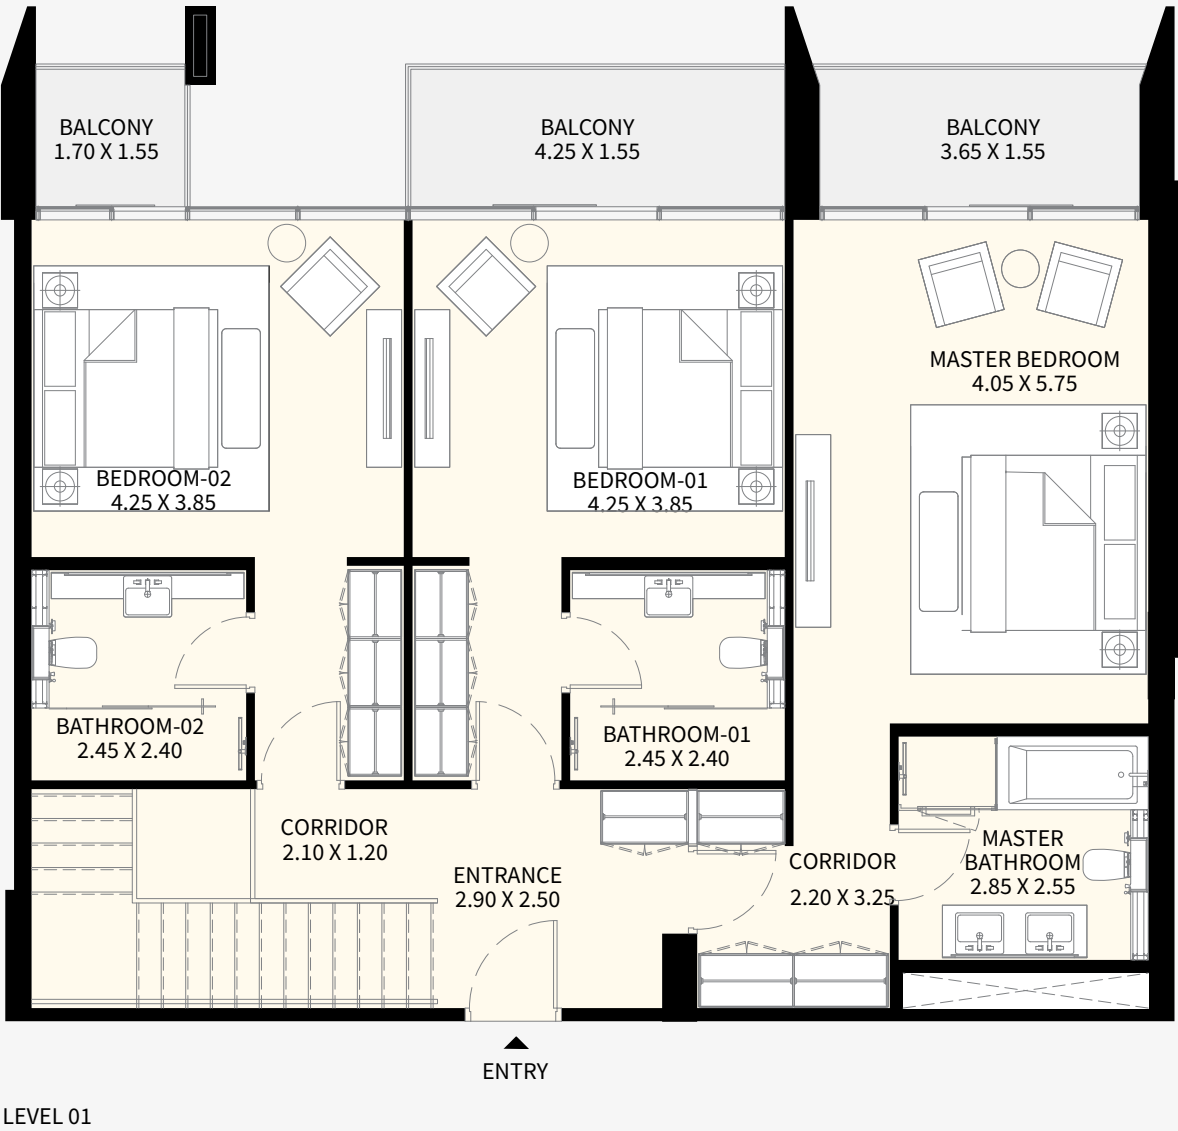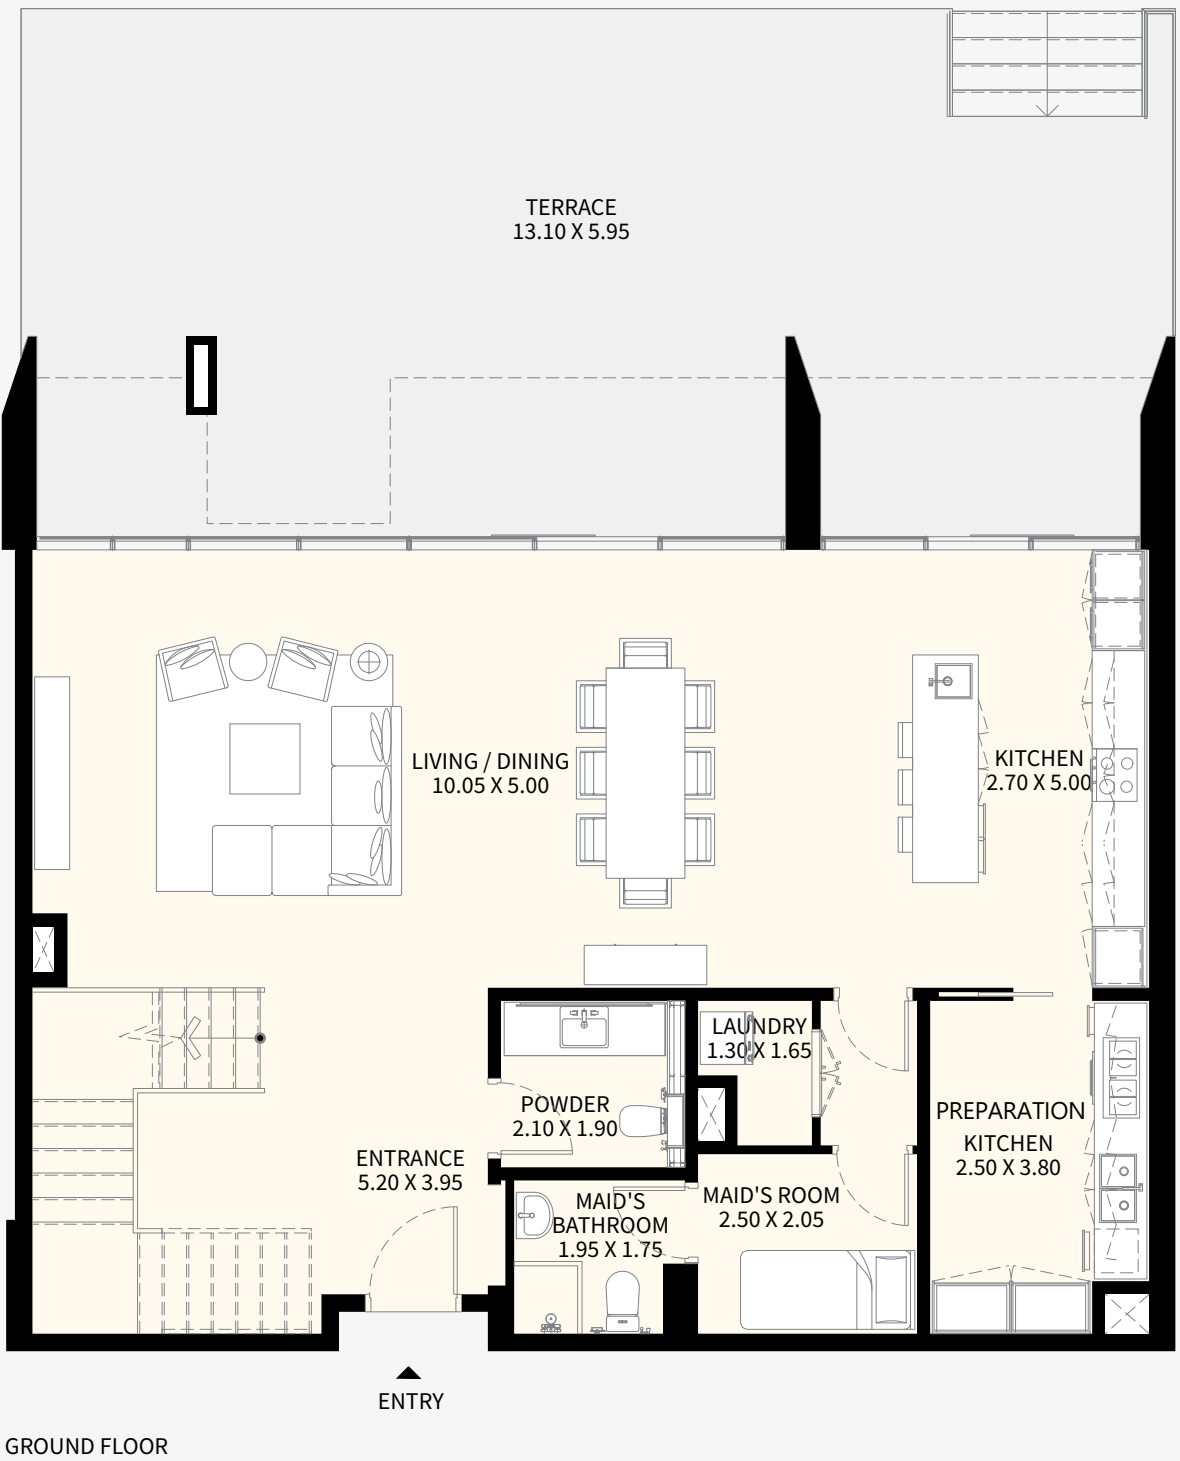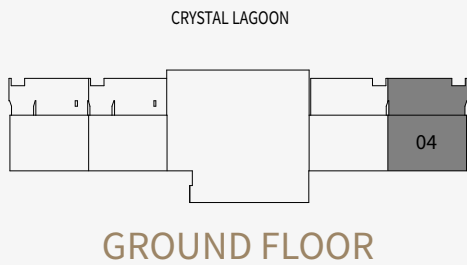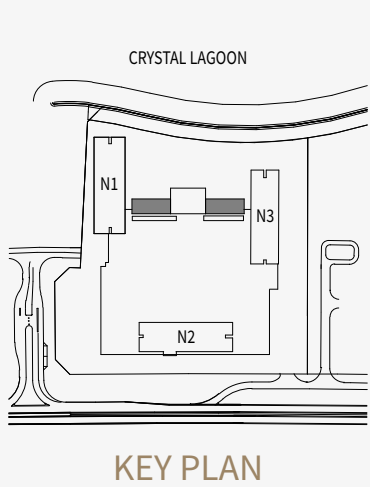

**Disclaimer:** The trademarks, images and copyright included in this literature may not be used without the express prior written consent of Meydan Sobha LLC FZ. All rights reserved. All reasonable care has been taken in the preparation of this literature and to the best of our knowledge, no relevant information has been omitted on purpose. However, Meydan Sobha LLC FZ and its management, employees, appointment sales and marketing agents disclaim all liability in the event that any information, design, area or matter in this literature differs from the sale and purchase agreement or the actual constructed development or part of the development. None of the information contained in this literature should be reviewed as an offer to sell or as a solicitation to purchaser any part of the development. Rather the information contained herein is provided to you as that you can learn and generally familiarise yourself with the development. We reserve our right to make improvements and/or changes to this literature and the information, design or areas contained at any time without notice or obligation.

All measurements, dimensions, coordinates and drawings given in the floor plan brochures are approximate and provided only for the purpose of marketing, illustration, information and general guidance as such drawings are not to scale. All the rooms, swimming pool, sizes, locations, orientations, dimensions, fixtures, fittings, finishes and specifications (including materials, placement, size of rooms, windows, doors, balcony, furniture, inbuilt wardrobe etc.) provided in the floor plans may vary as the same have been taken from concept designs prior to the actual development/construction and therefore their accuracy in relation to actual construction cannot be confirmed. Hence, we make no guarantee, warranty or representation as to the accuracy and completeness of the floor plan information as changes may be made during the development process, without notice. Always refer to the latest IFC design available in the sales office for the most accurate representation of all construction details.

Developer no- 956 | Project no- 1703 | Trakheesi no- 17110

مدينة محمد بن راشد آل مكتوم - دسترکت ون  
صندوق بريد 128600، دبي، الإمارات العربية المتحدة  
هـ: +971 4 403 0000

Mohammed Bin Rashid Al Maktoum City – District One  
P.O. Box 128600, Dubai, United Arab Emirates  
T: +971 4 403 0000

[www.district1.com](http://www.district1.com)





**MOHAMMED BIN RASHID  
AL MAKTOUM CITY**

district1.com 800 111 111