

MASTER DEVELOPER : DHAM -1 L.L.C

OWNER : GFS

PROJECT : PROPOSED RESIDENTIAL BUILDING (B+G+5+ROOF)

PLOT NO : 5310409 @ SAIH SHUAIB -2,DUBAI INDUSTRIAL CITY

DESIGNED BY




**EMSQUARE**

ENGINEERING CONSULTANTS  
ARCHITECTS-CIVIL ENGINEERS-INTERIORS

P.O. Box 181903, Tel: +971 4 2729009, Fax: +971 4 2729334

Email: [emsquare@emirates.net.ae](mailto:emsquare@emirates.net.ae)

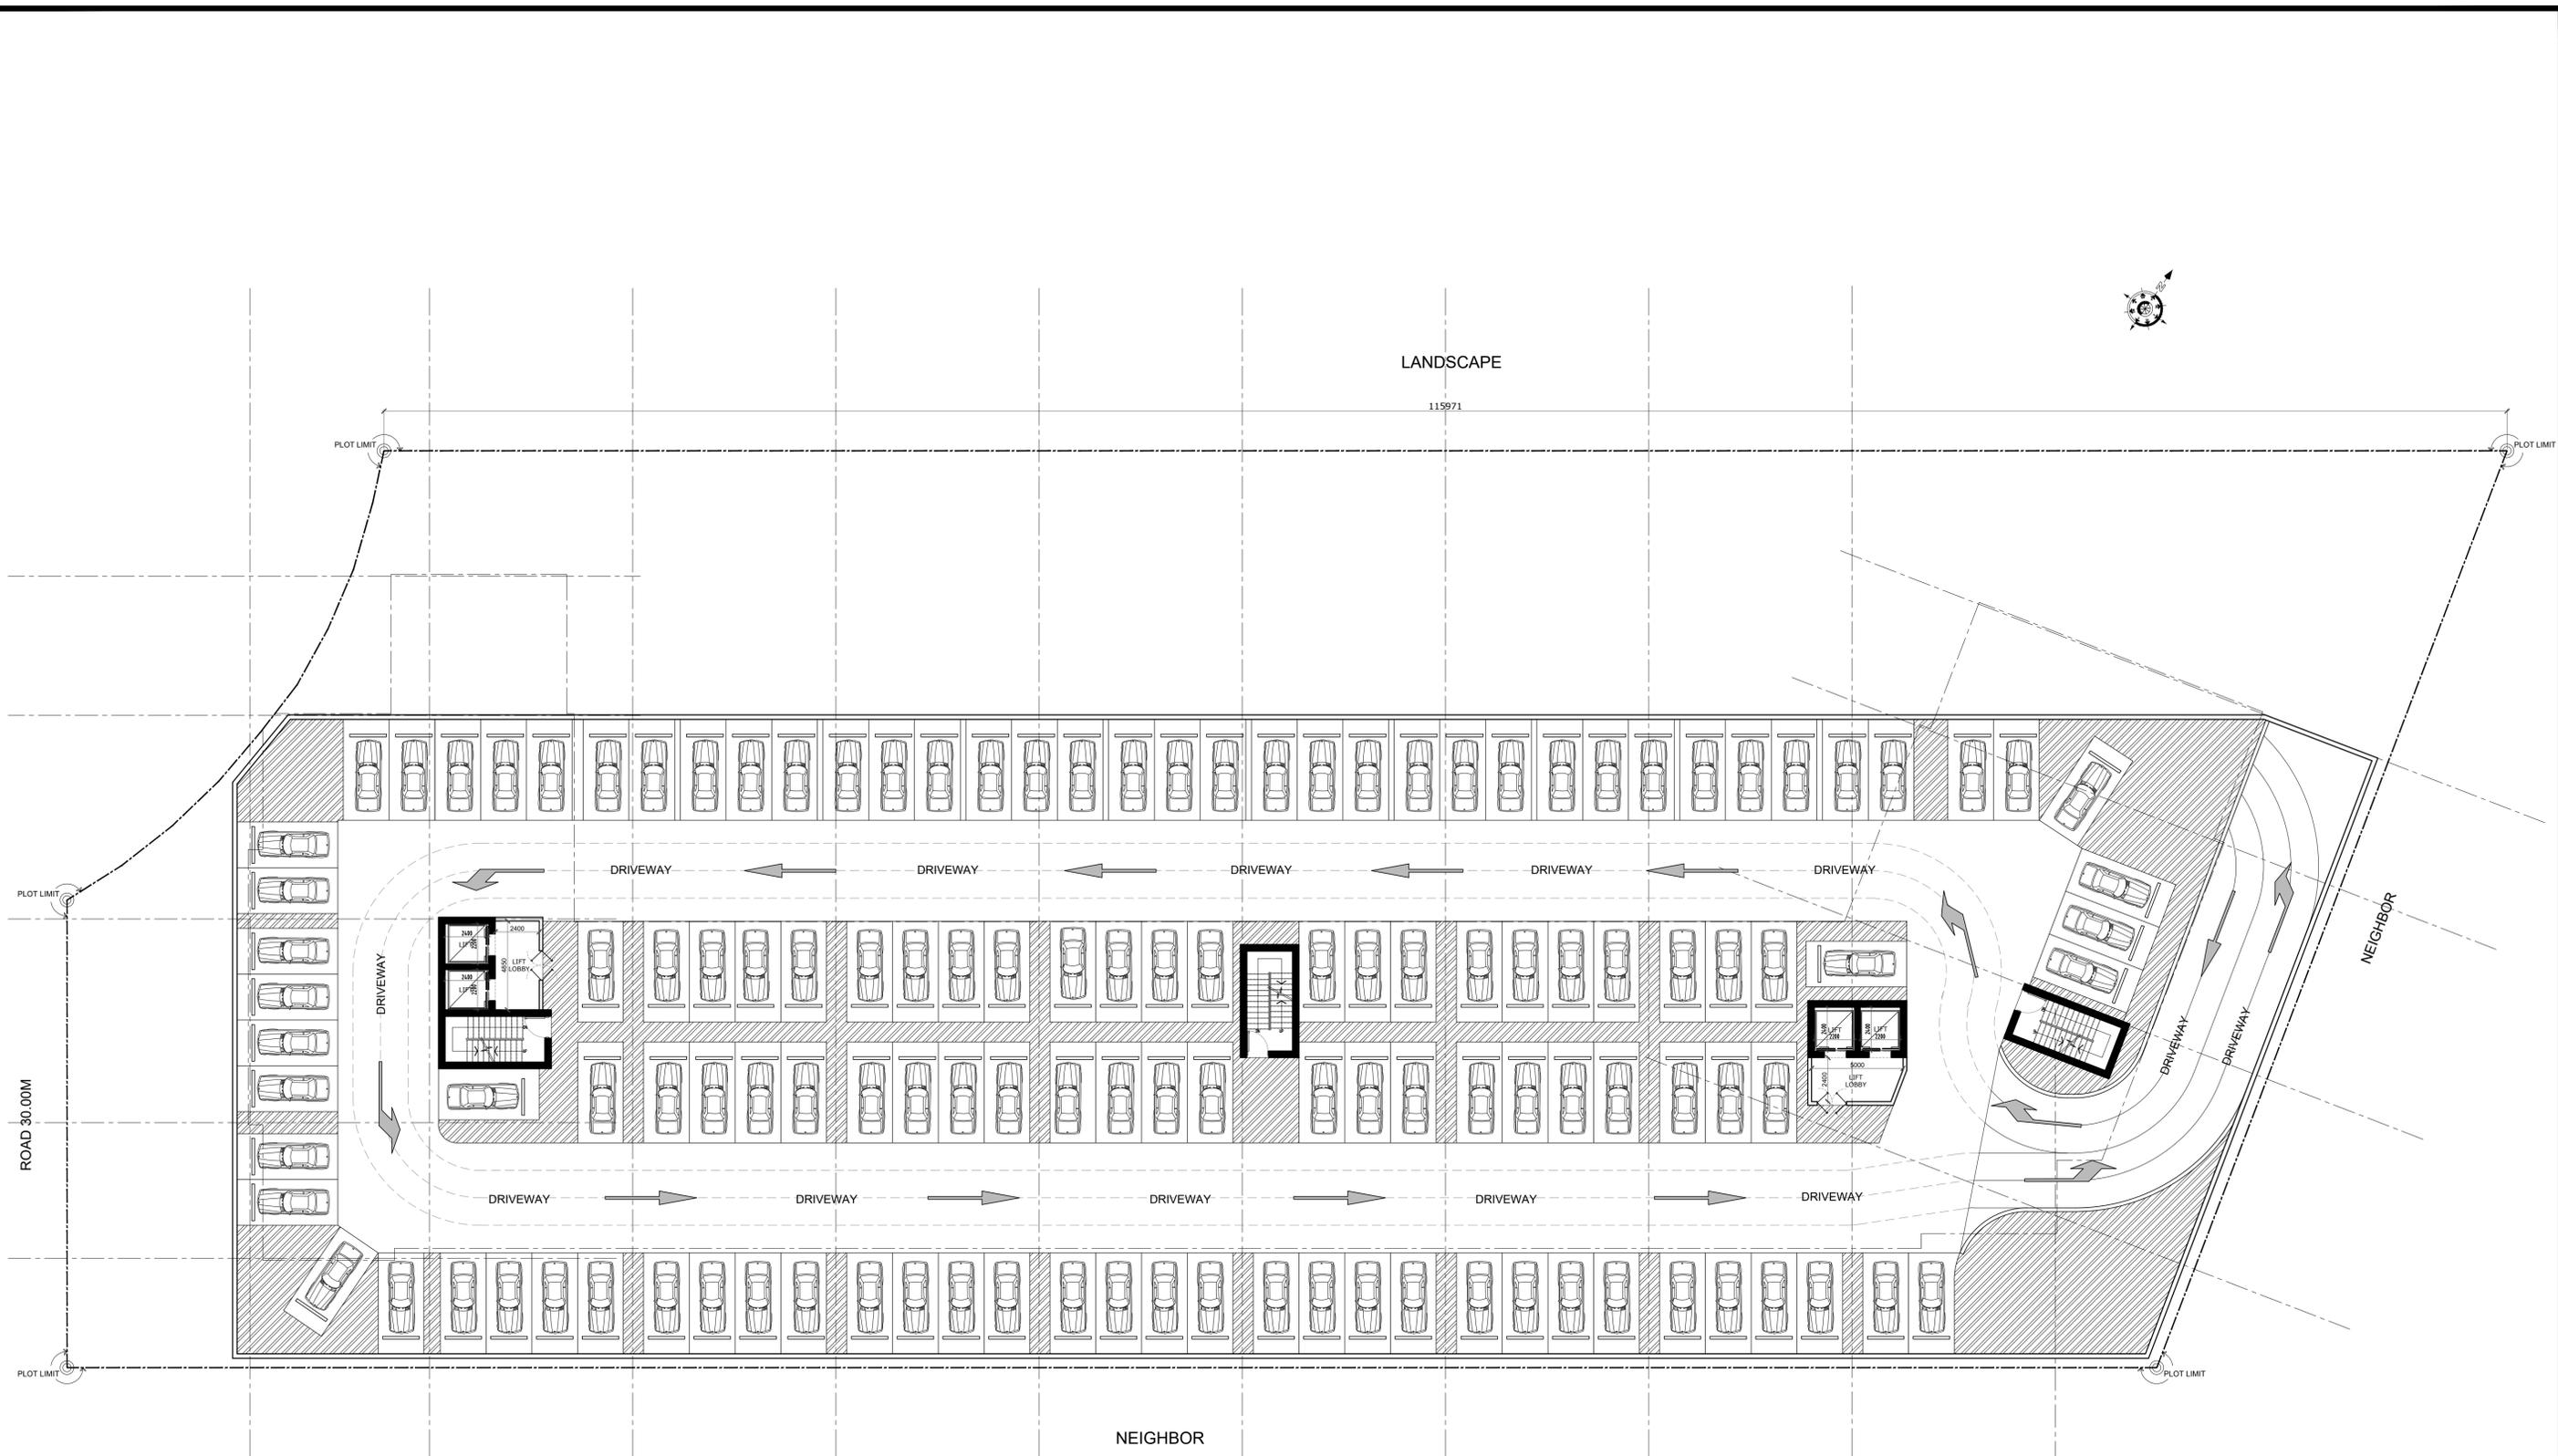


**BASEMENT FLOOR PLAN 1**  
 TOTAL NO.OF PARKING - 127 NO.S


PROJECT:  
 PROPOSED RESIDENTIAL BUILDING (B+G+5+ROOF) ON PLOT NO. 5310409 @ SAIH SHUAIB 2

NOTE:  
 \* DIMENSIONS ARE GIVEN FOR CONCEPT APPROVAL ONLY  
 \* ALL DRAWINGS ARE SUBJECTED TO AUTHORITY APPROVAL  
 \* FINAL NO. OF PARKING IS SUBJECTED TO STRUCTURAL DESIGN REQUIREMENT

DATE:  
 15-JULY-2025  
 REV.0

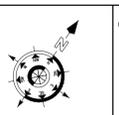

CONSULTANT:  
**EMSQUARE**  
 ENGINEERING CONSULTANT  
 ARCHITECTS-CIVIL ENGINEERS-INTERIORS  
 P.O. Box 181903 Dubai, Tel: +971 4 2729059 Fax: +971 4 2729334  
 email: emsquare@emirates.net.ae

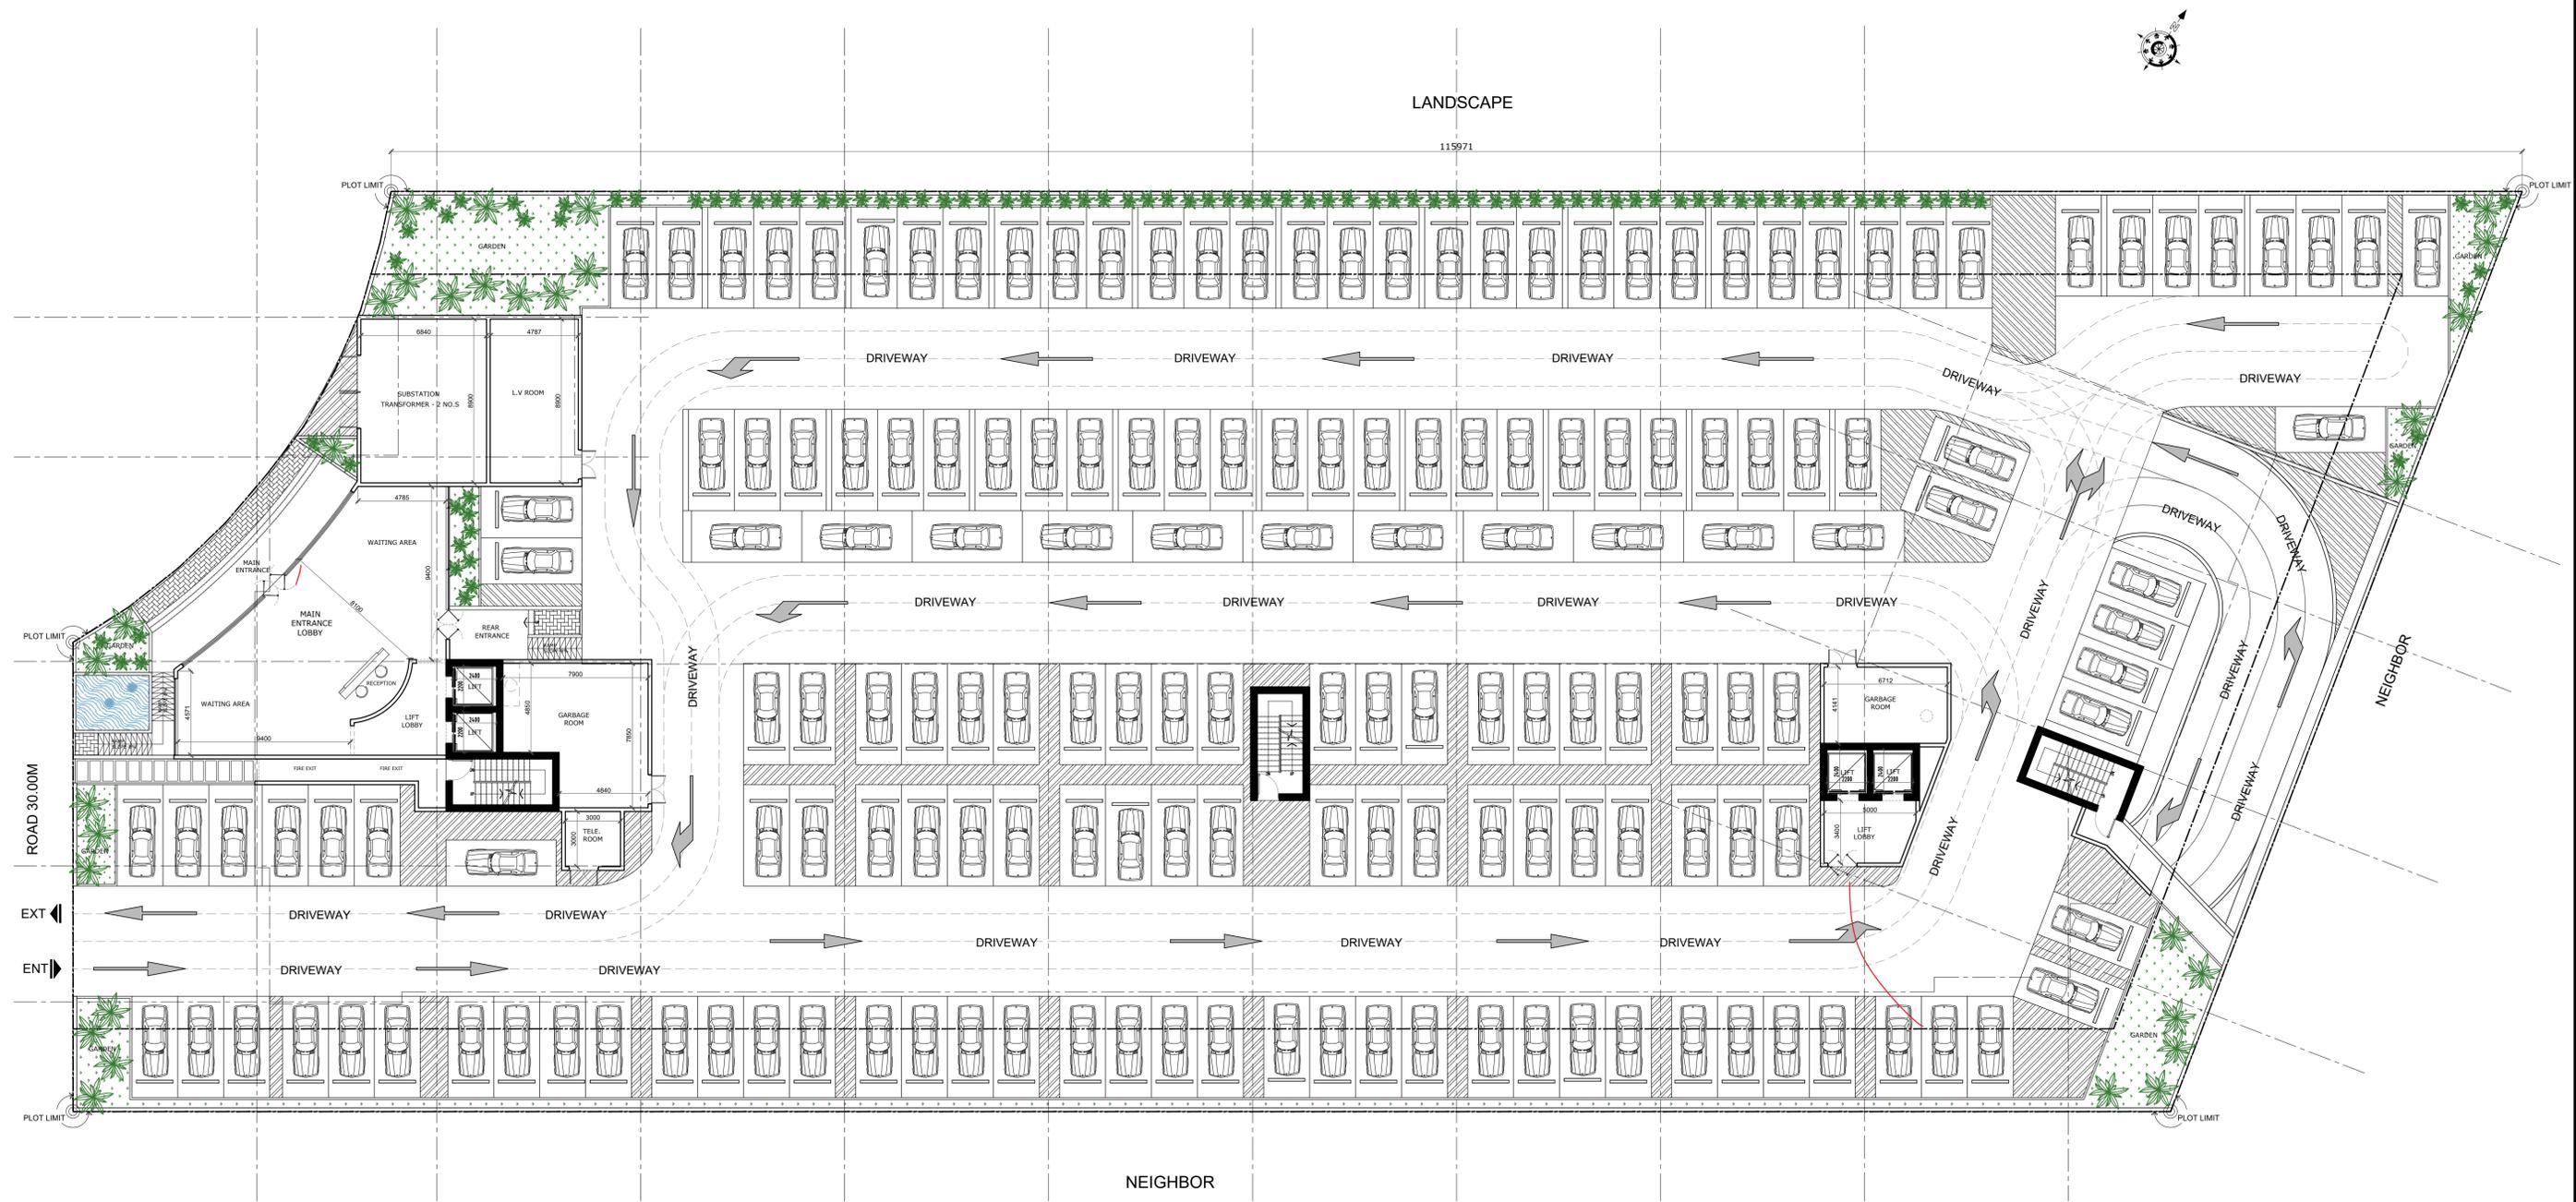

GROUND FLOOR PLAN 1  
TOTAL NO.OF PARKING - 168 NO.S


PROJECT:  
PROPOSED RESIDENTIAL BUILDING (B+G+5+ROOF) ON PLOT NO. 5310409 @ SAIH SHUAIB 2

NOTE:  
\* DIMENSIONS ARE GIVEN FOR CONCEPT APPROVAL ONLY  
\* ALL DRAWINGS ARE SUBJECTED TO AUTHORITY APPROVAL  
\* FINAL NO. OF PARKING IS SUBJECTED TO STRUCTURAL DESIGN REQUIREMENT

DATE:  
15-JULY-2025  
REV.0



CONSULTANT:  
**EMSQUARE**  
ENGINEERING CONSULTANT  
ARCHITECTS-CIVIL ENGINEERS-INTERIORS  
P.O. Box 181903 Dubai, Tel: +971 4 2729009 Fax: +971 4 2729334  
EMAIL: EMSQUARE@EMSQUARES.INET.AE

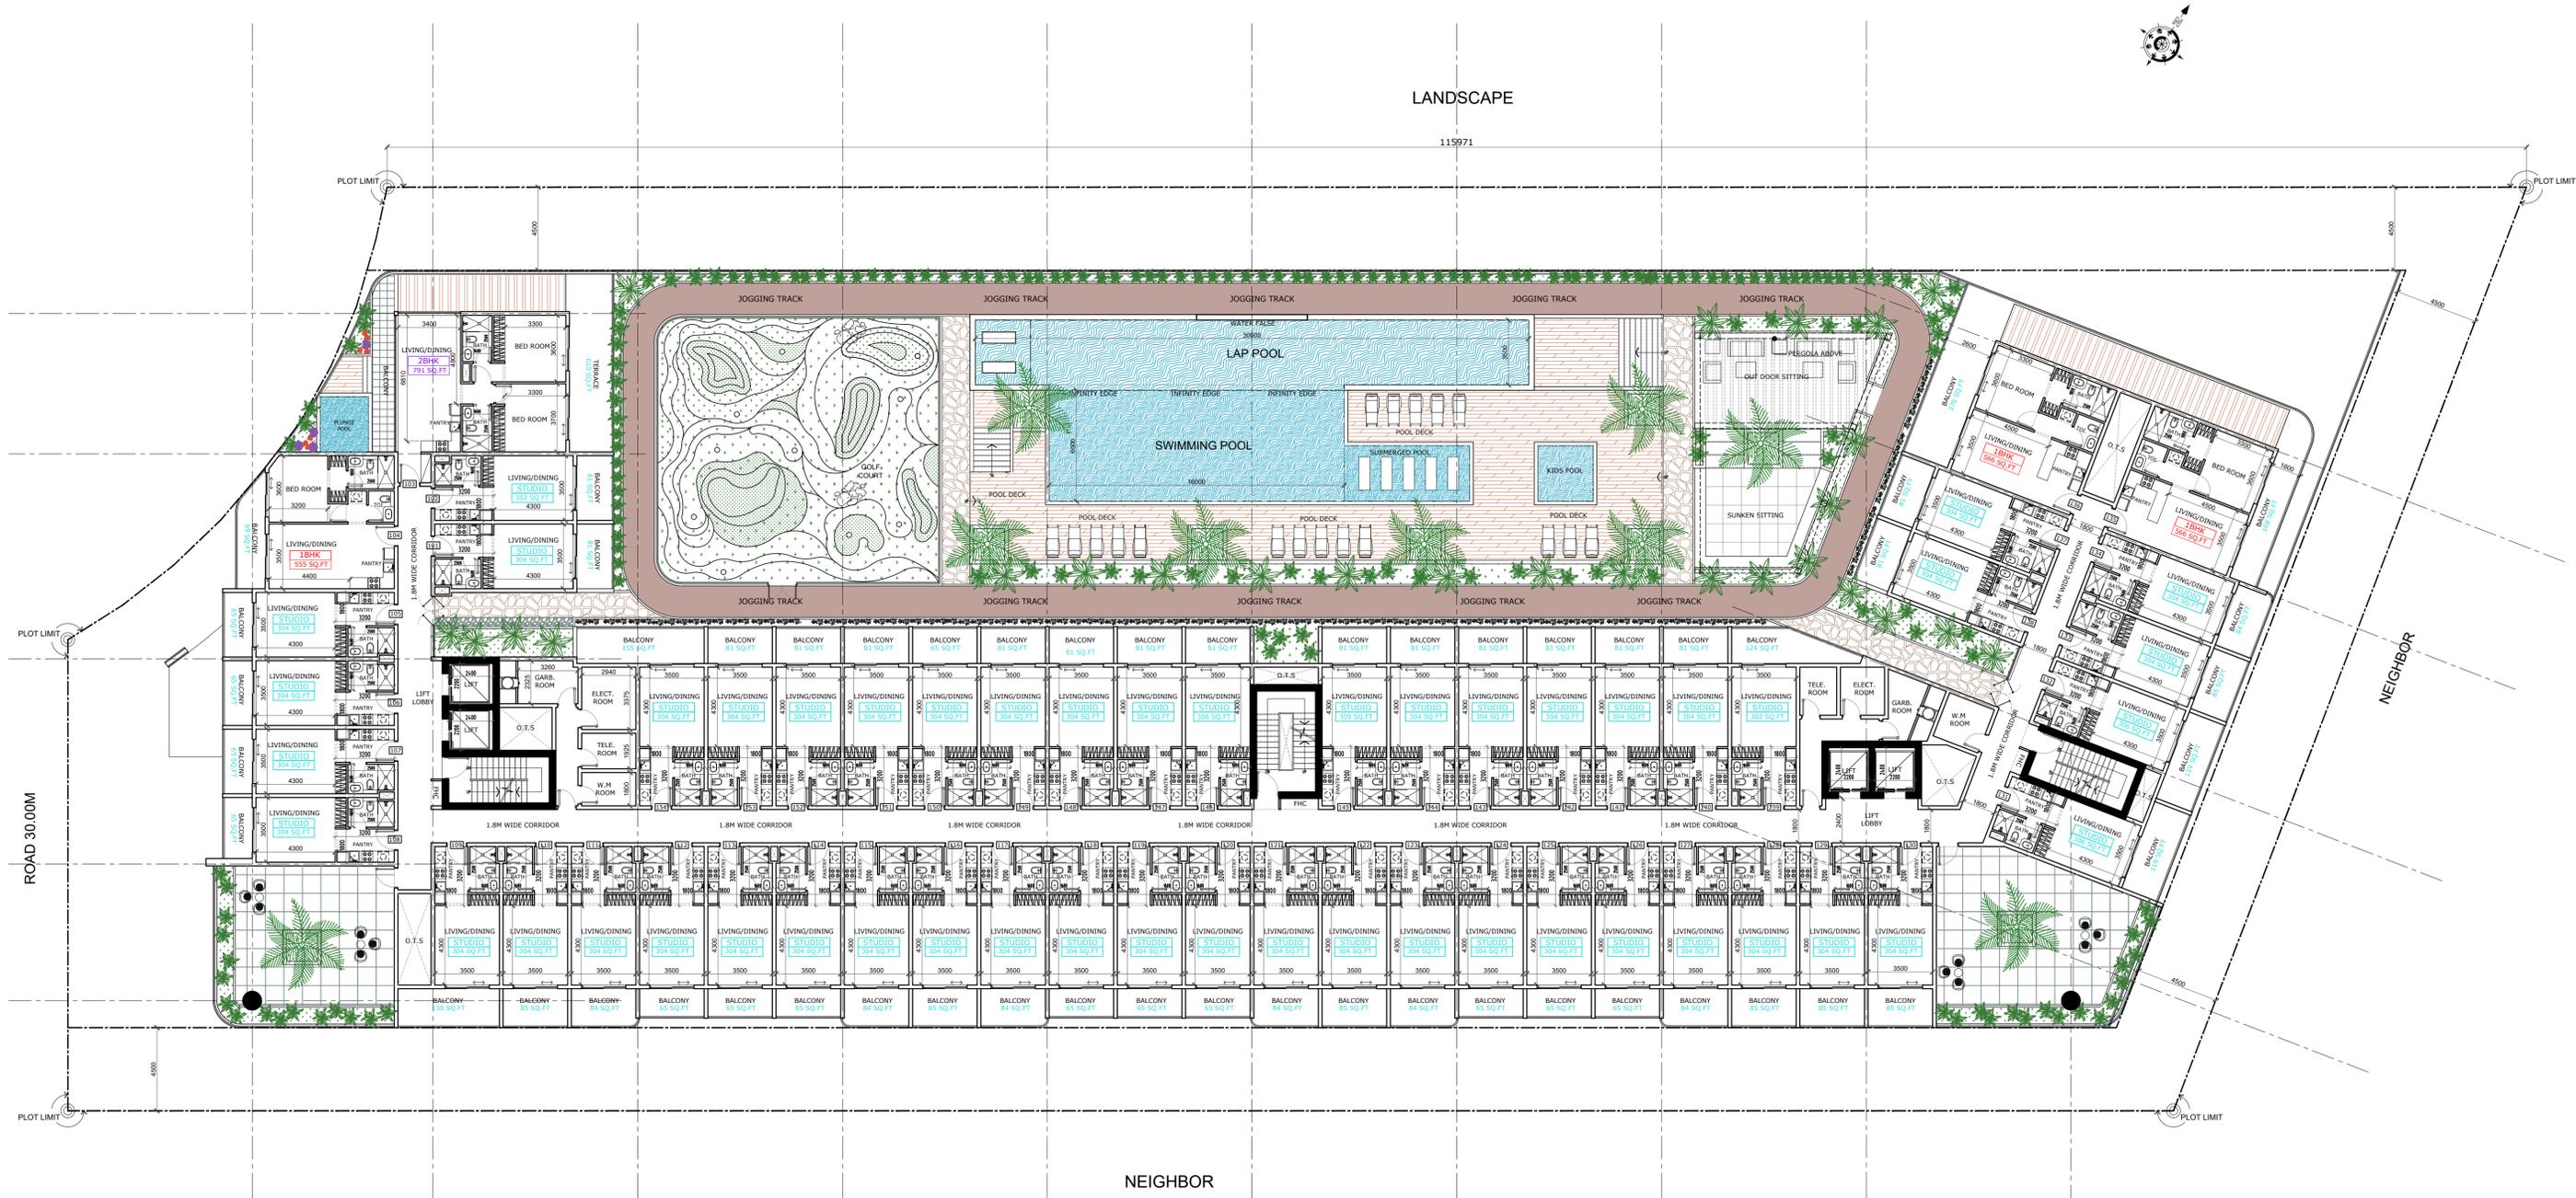

FIRST FLOOR PLAN 1

**APARTMENT DETAILS**

TYPE OF FLAT	NO. OF FLATS (FIRST FLOOR)
STUDIO	50 NOS.
1 BHK FLAT	03 NOS.
2 BHK FLAT	01 NOS.
<b>TOTAL</b>	<b>54 NOS.</b>

PROJECT:  
**PROPOSED RESIDENTIAL BUILDING (B+G+5+ROOF) ON PLOT NO. 5310409 @ SAIH SHUAIB 2**

NOTE:  
 \* DIMENSIONS ARE GIVEN FOR CONCEPT APPROVAL ONLY  
 \* ALL DRAWINGS ARE SUBJECTED TO AUTHORITY APPROVAL  
 \* FINAL NO. OF PARKING IS SUBJECTED TO STRUCTURAL DESIGN REQUIREMENT

DATE:  
 15-JULY-2025  
 REV. 0




CONSULTANT:  
**EMSQUARE**  
 ENGINEERING CONSULTANT  
 ARCHITECTS-CIVIL ENGINEERS-INTERIORS  
 P.O. Box 181593 Dubai, Tel: +971 4 2729099 Fax: +971 4 2729334  
 email: emsquare @ emirates.net.ae



LANDSCAPE

115971

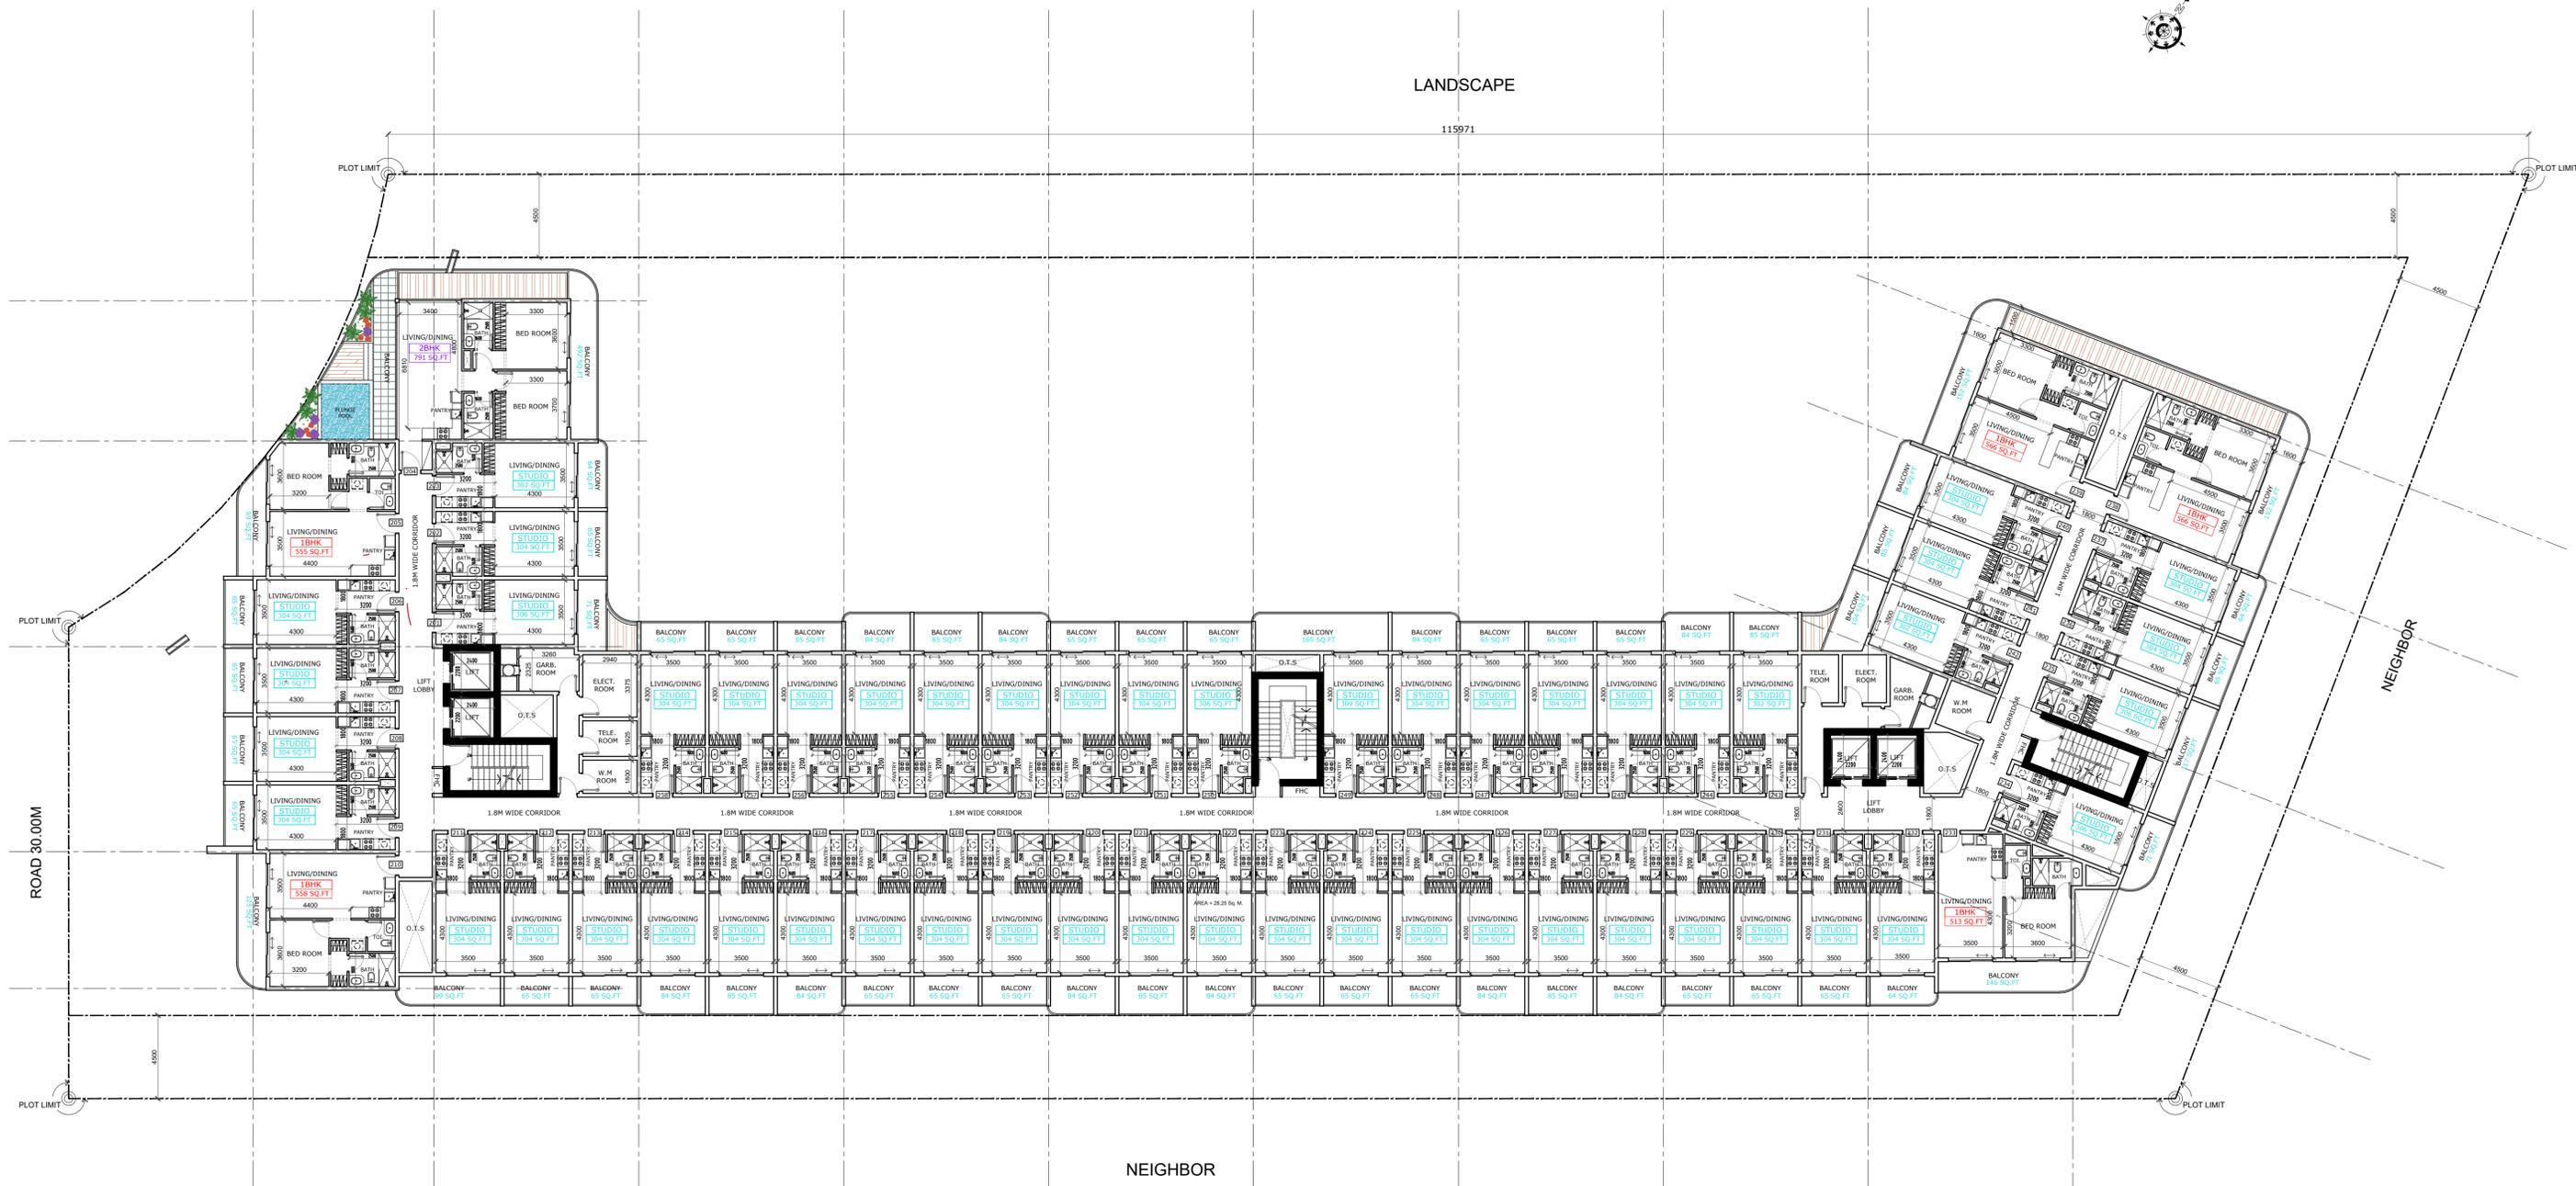

2ND ,4TH FLOOR PLAN 1

APARTMENT DETAILS

TYPE OF FLAT	NO. OF FLATS (FIRST FLOOR)
STUDIO	52 NOS.
1 BHK FLAT	05 NOS.
2 BHK FLAT	01 NOS.
TOTAL	58 NOS.


PROJECT:  
PROPOSED RESIDENTIAL BUILDING (B+G+5+ROOF) ON PLOT NO. 5310409 @ SAIH SHUAIB 2

NOTE:  
\* DIMENSIONS ARE GIVEN FOR CONCEPT APPROVAL ONLY  
\* ALL DRAWINGS ARE SUBJECTED TO AUTHORITY APPROVAL  
\* FINAL NO. OF PARKING IS SUBJECTED TO STRUCTURAL DESIGN REQUIREMENT

DATE:  
15-JULY-2025  
REV.0



CONSULTANT:  
**m<sup>2</sup> EMSQUARE**  
ENGINEERING CONSULTANT  
ARCHITECTS-CIVIL ENGINEERS-INTERIORS  
P.O. Box 181903 Dubai, Tel: +971 4 2729099 Fax: +971 4 2729334  
email: emsquare@emirates.net.ae

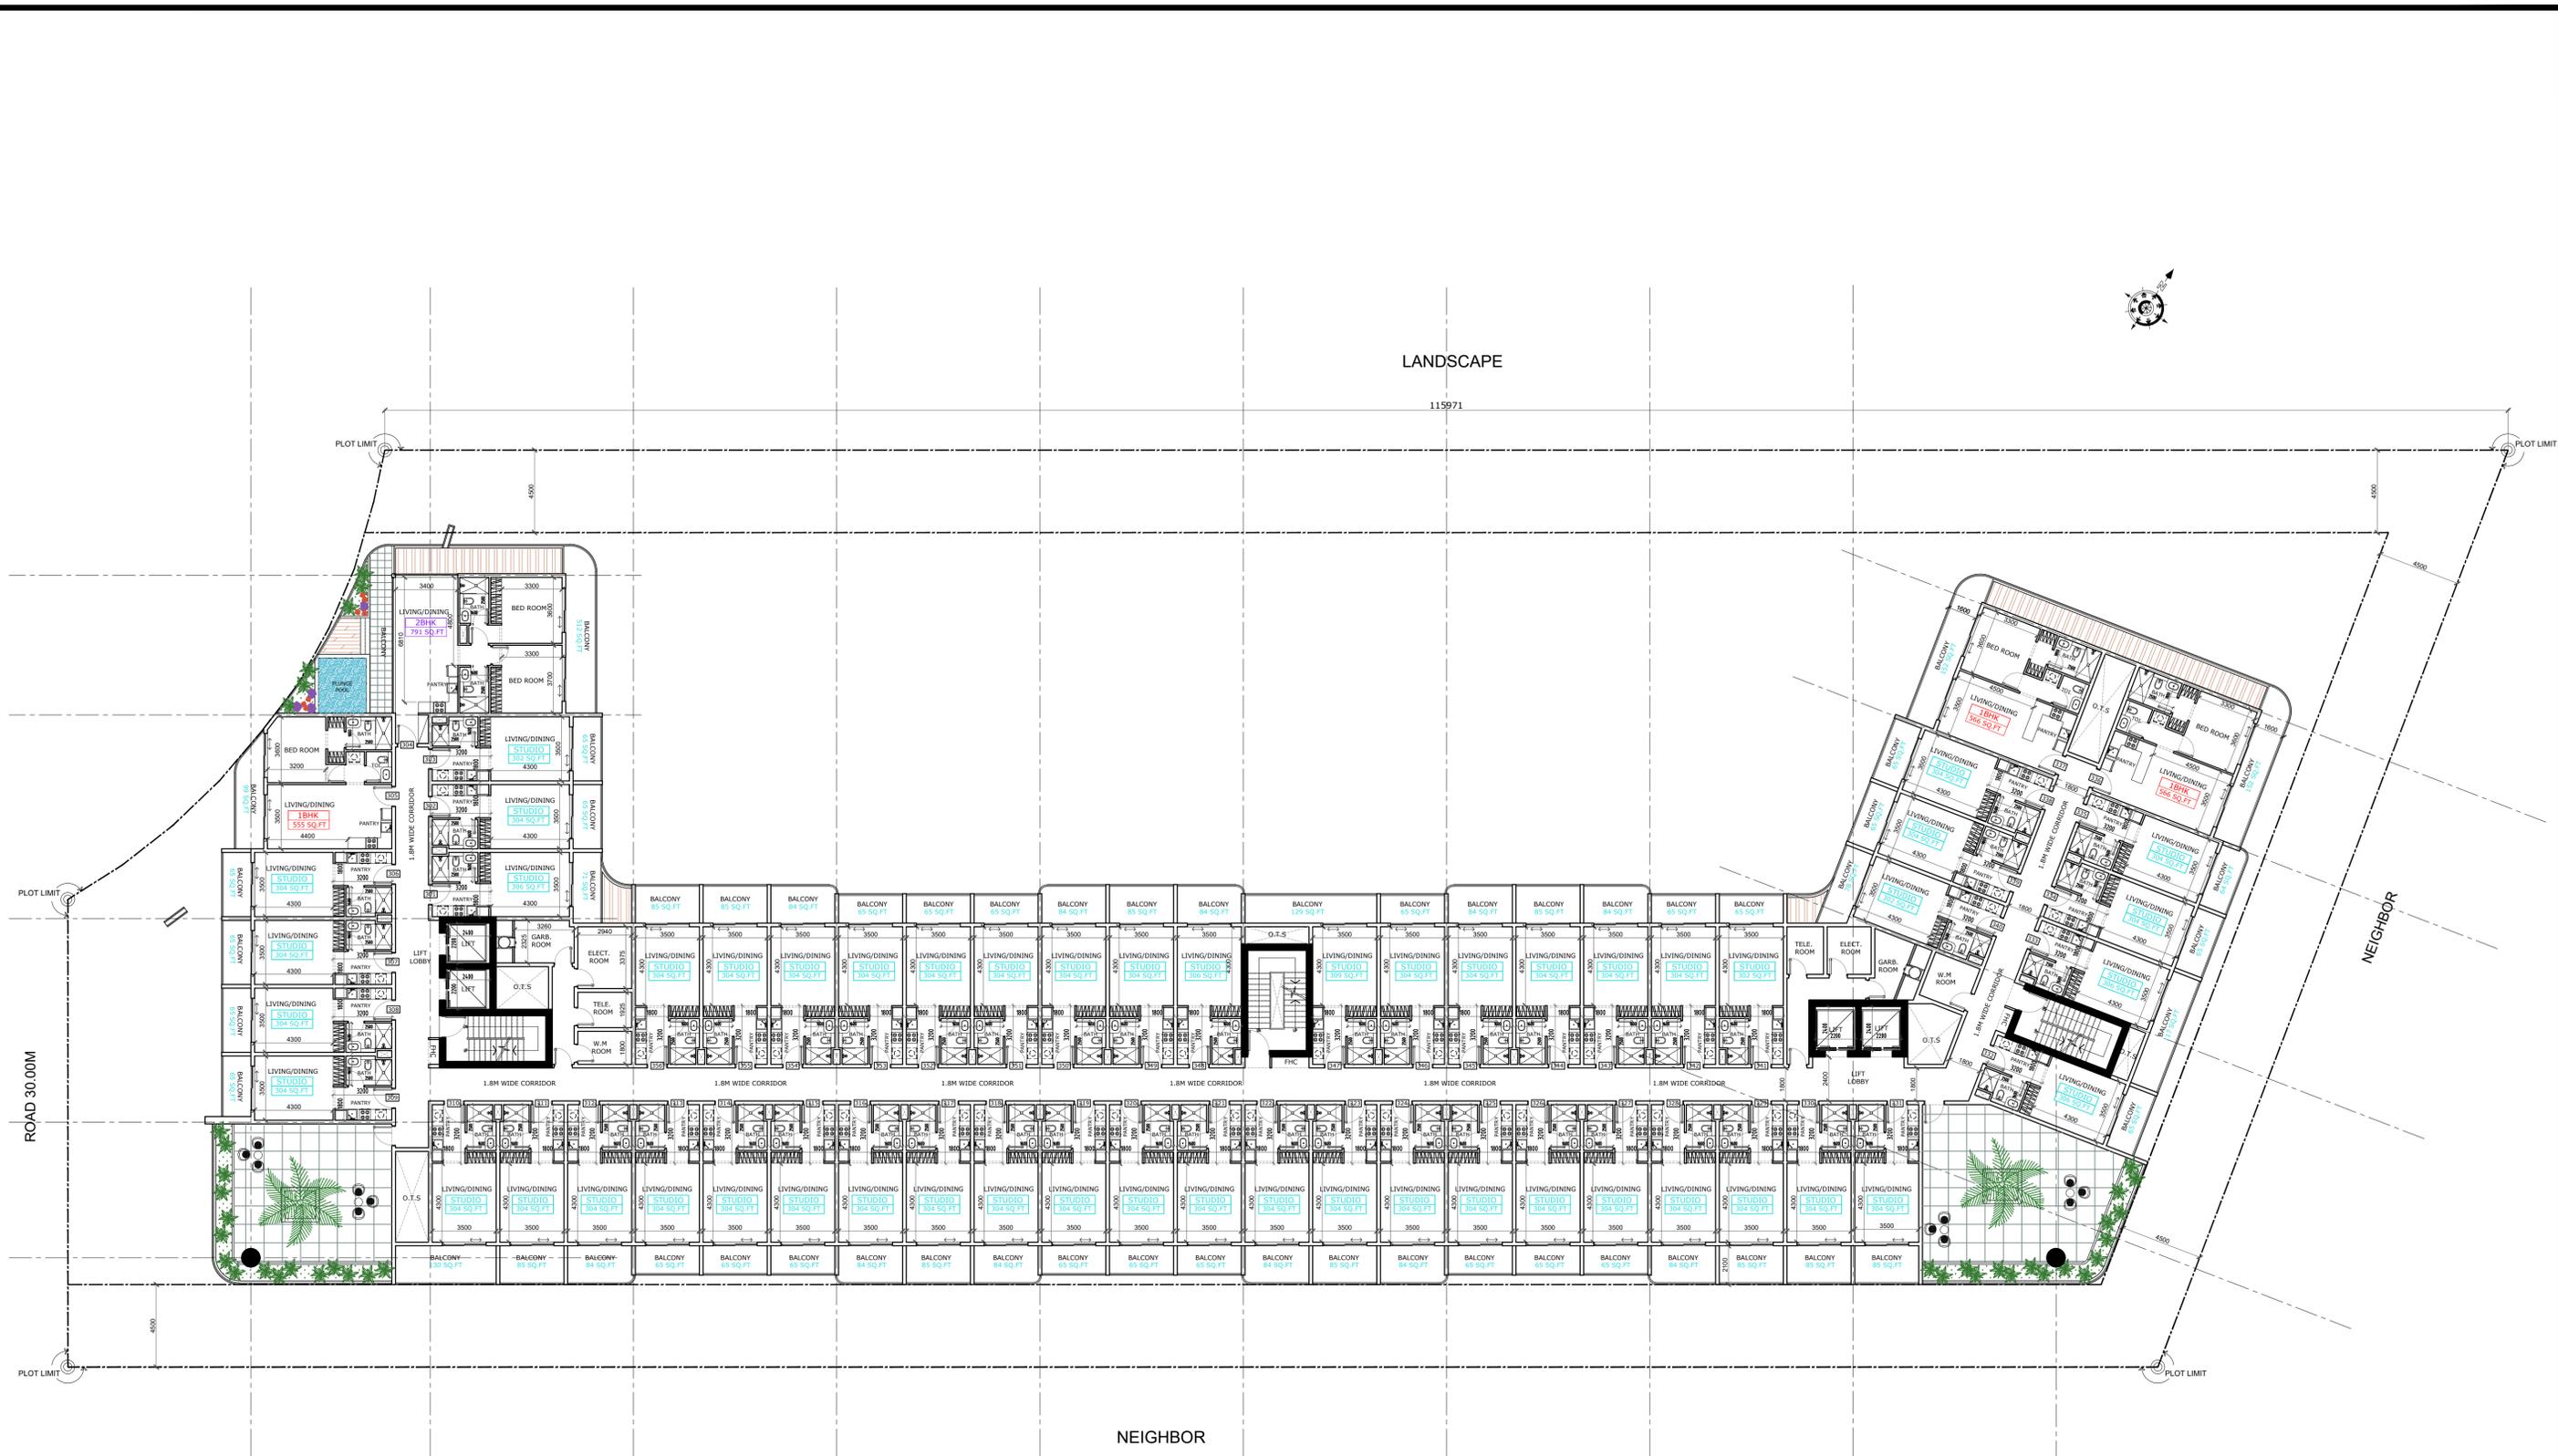

LANDSCAPE

115971



ROAD 30.00M

NEIGHBOR

NEIGHBOR

**APARTMENT DETAILS**

TYPE OF FLAT	NO. OF FLATS (FIRST FLOOR)
STUDIO	52 NOS.
1 BHK FLAT	03 NOS.
2 BHK FLAT	01 NOS.
<b>TOTAL</b>	<b>56 NOS.</b>

3RD,5TH FLOOR PLAN 1


PROJECT: PROPOSED RESIDENTIAL BUILDING (B+G+5+ROOF) ON PLOT NO. 5310409 @ SAH SHUAIB 2

NOTE:  
 \* DIMENSIONS ARE GIVEN FOR CONCEPT APPROVAL ONLY  
 \* ALL DRAWINGS ARE SUBMITTED TO AUTHORITY APPROVAL  
 \* FINAL NO. OF PARKING IS SUBJECT TO STRUCTURAL DESIGN REQUIREMENT

DATE: 15-JULY-2025  
 REV.0



CONSULTANT:  
**EMSQUARE**  
 ENGINEERING CONSULTANT  
 ARCHITECTS-CIVIL ENGINEERS-INTERIORS  
 P.O. Box 181903 Dubai, Tel: +971 4 272609 Fax: +971 4 272934  
 email: emsquare@emirates.net.ae

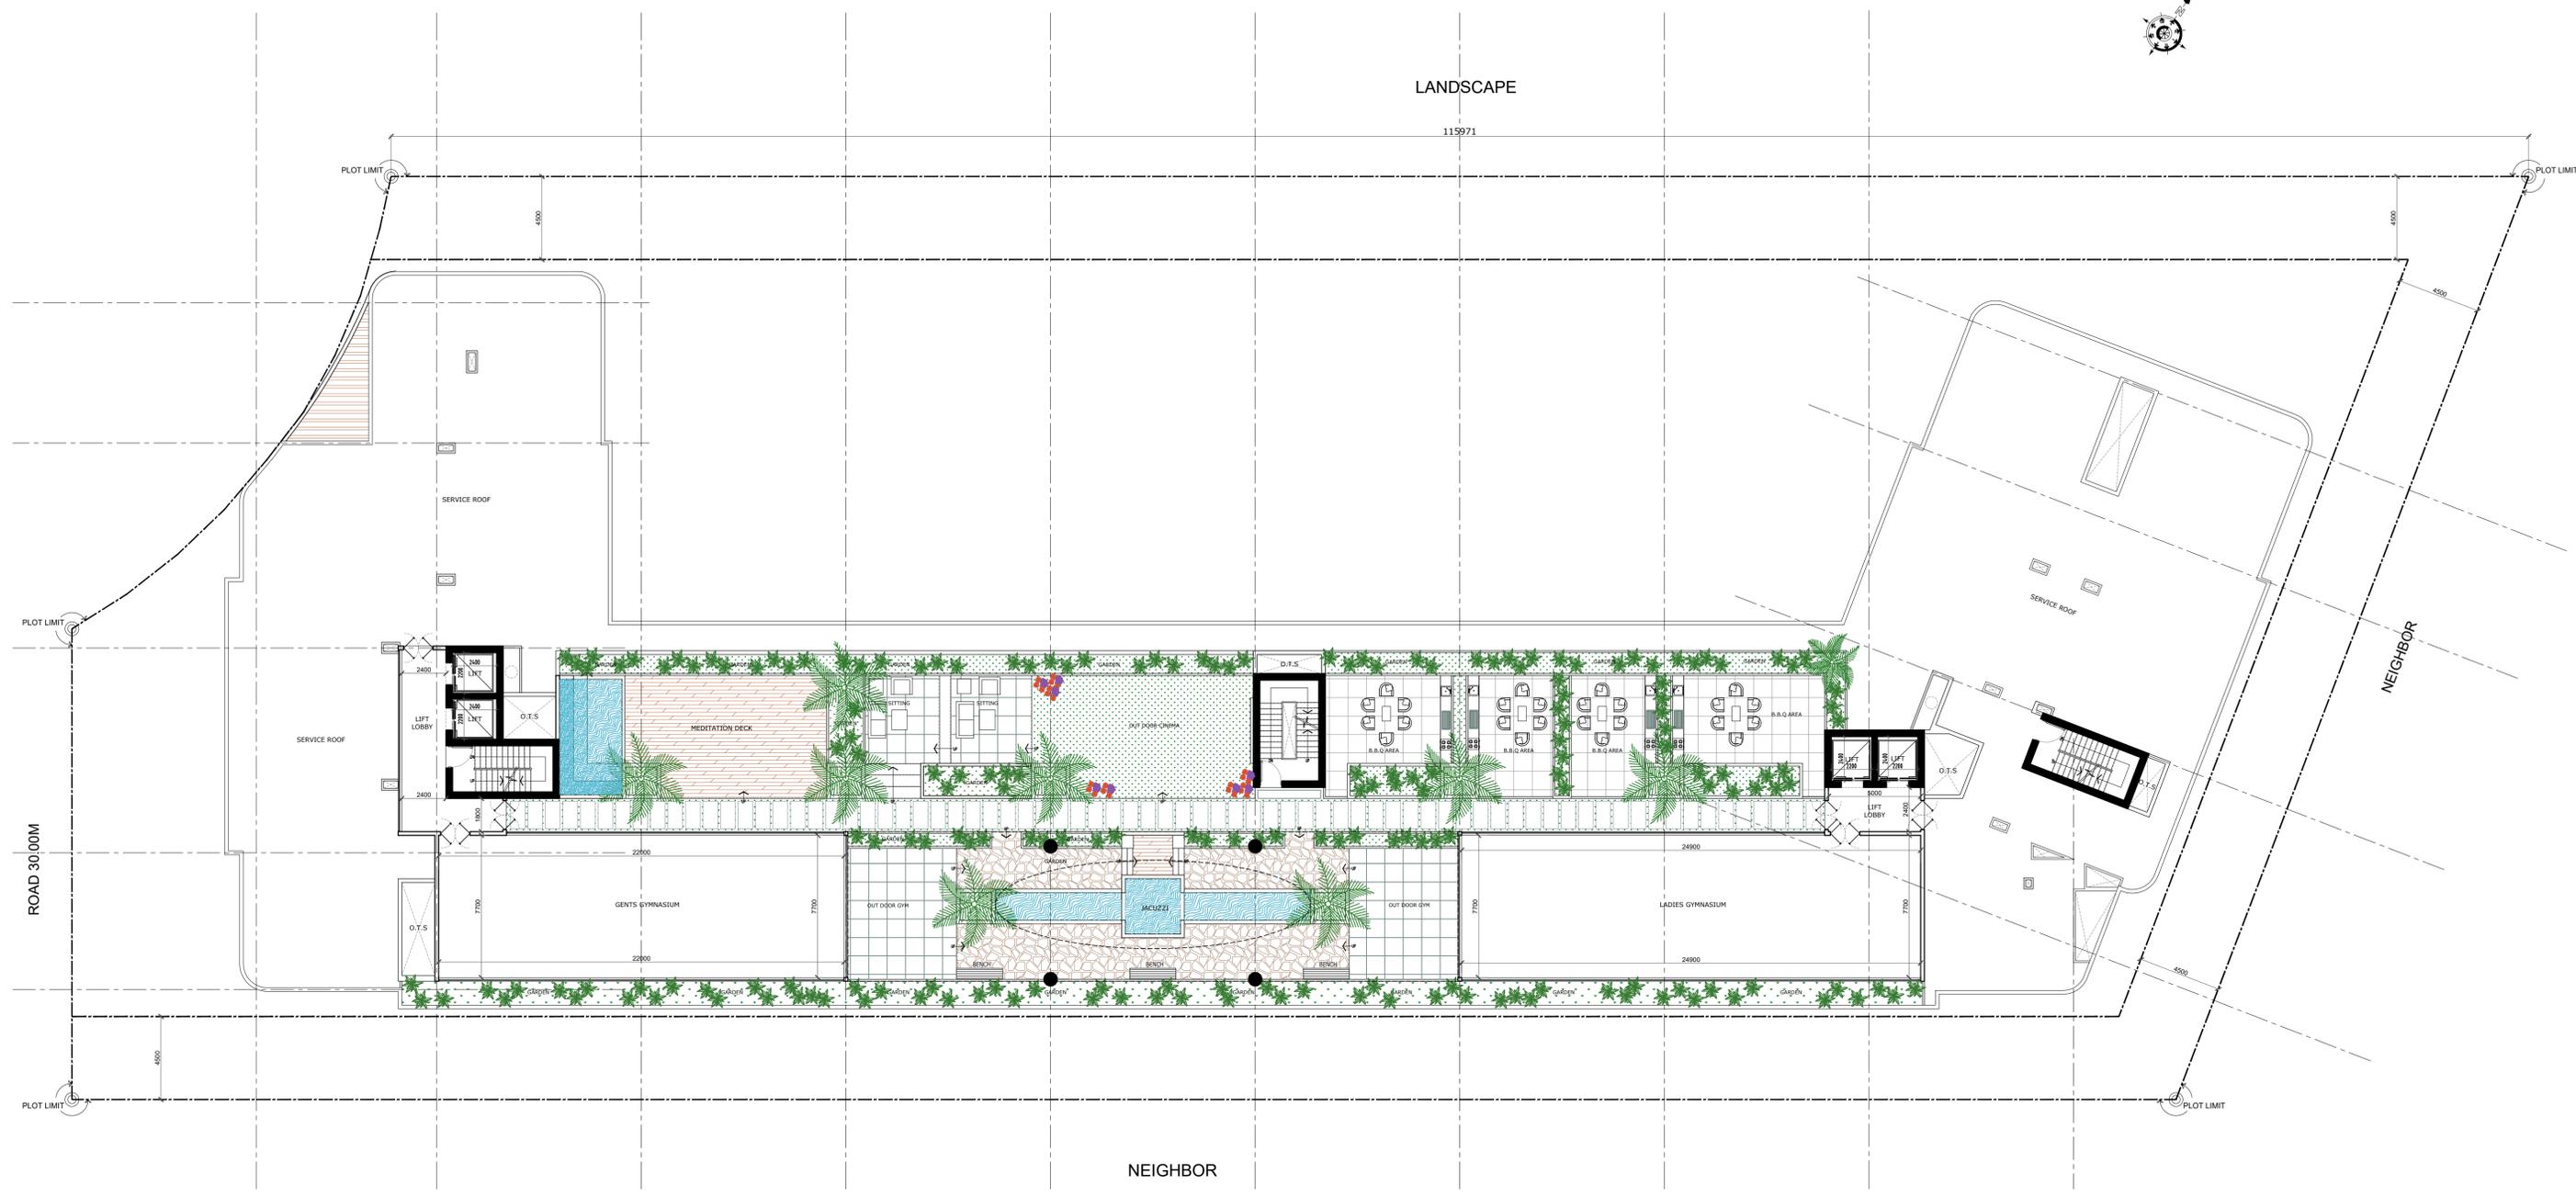

LOWER ROOF FLOOR PLAN 1

PROJECT:  
**PROPOSED RESIDENTIAL BUILDING (B+G+5+ROOF) ON PLOT NO. 5310409 @ SAIH SHUAIB 2**

NOTE:  
 \* DIMENSIONS ARE GIVEN FOR CONCEPT APPROVAL ONLY  
 \* ALL DRAWINGS ARE SUBJECTED TO AUTHORITY APPROVAL  
 \* FINAL NO. OF PARKING IS SUBJECTED TO STRUCTURAL DESIGN REQUIREMENT

DATE:  
 15-JULY-2025  
 REV.0



CONSULTANT:  
**EMSQUARE**  
 ENGINEERING CONSULTANT  
 ARCHITECTS-CIVIL ENGINEERS-INTERIORS  
 P.O. Box 181903 Dubai, Tel: +971 4 2729059 Fax: +971 4 2729334  
 email: emsquare @ emirates.net.ae