

NO.	Type	Suite	Balcony	Total
101	2 BR A	909.87	147.68	1057.55
102	3 BR A	1005.13	327.98	1333.11
103	2 BR A	907.83	130.14	1037.96
104	3 BR A	1007.61	775.32	1782.93
105	3 BR B	1068.21	924.30	1992.51
106	STUDIO E	358.01	111.73	469.74
107	1 BR A	627.54	196.55	824.08
108	2 BR A	906.54	298.70	1205.24
109	2 BR A	905.46	298.70	1204.16
110	2 BR A	906.64	298.70	1205.34
111	STUDIO C	373.40	128.09	501.49
112	1 BR B	485.02	189.88	674.90
113	STUDIO B	381.26	81.91	463.17
114	1 BR A	630.01	220.23	850.24
115	1 BR A	632.92	222.38	855.30
116	1 BR A	631.84	220.12	851.96
117	1 BR D	777.80	268.77	1046.58
118	2 BR C	940.66	300.31	1240.97
119	3 BR A	1004.92	517.10	1522.02
120	3 BR A	1003.30	329.05	1332.36
121	STUDIO A	407.95	55.86	463.82
122	STUDIO A	407.84	55.86	463.71
123	1 BR C	594.60	151.56	746.15
124	1 BR C	596.00	151.56	747.55
125	2 BR A	906.00	148.43	1054.43
126	2 BR A	906.32	148.43	1054.76
127	1 BR A	632.60	96.66	729.25
128	1 BR A	632.60	96.66	729.25
129	2 BR A	906.32	148.43	1054.76
130	2 BR A	905.35	148.43	1053.79
131	2 BR B	832.37	205.70	1038.07
132	2 BR E	669.41	185.79	855.19
133	1 BR A	633.24	95.91	729.15
134	1 BR A	635.50	95.91	731.41
135	1 BR A	632.49	95.91	728.39
136	1 BR A	633.35	95.91	729.25
137	2 BR A	905.78	148.86	1054.65
138	2 BR A	905.78	148.86	1054.65
139	1 BR A	633.67	95.91	729.58
140	1 BR A	632.49	95.91	728.39

FLOOR PLAN-1st LEVEL

LUXURY REDEFINED AT OASIS RESIDENCES

At Oasis Residences, we are dedicated to crafting the perfect home experience for you. Whether you dream of urban tranquility or seek an elegant investment, our team is ready to tailor a luxurious symphony that caters to your unique desires. Reach out, and let us weave together the story of your elevated life.

1st Floor



Disclaimer: (1) All materials, dimensions, and drawings are approximate and for illustration purposes. (2) Information is subject to change without notice. (3) Actual suite area may vary from the stated area. (4) Suite & balcony area may vary from floor to floor. (5) Drawings are not to scale. (6) The developer reserves the right to make revisions/alterations without any liability whatsoever. (7) Apartments are sold as unfurnished units, without furniture, furnishings, etc.



Disclaimer: (1) All materials, dimensions, and drawings are approximate and for illustration purposes. (2) Information is subject to change without notice. (3) Actual suite area may vary from the stated area. (4) Suite & balcony area may vary from floor to floor. (5) Drawings are not to scale. (6) The developer reserves the right to make revisions/alterations without any liability whatsoever. (7) Apartments are sold as unfurnished units, without furniture, furnishings, etc.

FLOOR PLAN-2nd/3rd LEVEL

WEAVE YOUR LIFE AT OASIS RESIDENCES

Oasis Residences is where dreams are woven into reality. Whether it's enjoying culinary moments in the kitchen, savoring a lazy Sunday breakfast, or envisioning the perfect home office that sparks creativity, we offer tailor-made solutions: thoughtfully designed living spaces, and even personalized wellness areas. Together, let’s weave the fabric of your ideal lifestyle, where luxury is not only seen but deeply experienced.

2nd to 3rd Floor



NO.	Type	Suite	Balcony	Total
F01	2 BR A	909.87	147.68	1057.55
F02	3 BR A	1005.03	327.98	1333.00
F03	2 BR A	907.72	130.14	1037.86
F04	3 BR A	1007.72	327.98	1335.69
F05	3 BR B	1068.10	323.02	1391.13
F06	1 BR B	484.48	98.49	582.97
F07	1 BR A	629.69	97.84	727.53
F08	2 BR A	906.54	148.86	1055.40
F09	2 BR A	905.46	148.86	1054.33
F10	2 BR A	906.54	148.86	1055.40
F11	STUDIO C	373.40	71.69	445.09
F12	1 BR B	485.02	51.88	536.90
F13	STUDIO B	381.26	45.85	427.11
F14	1 BR A	630.12	98.49	728.61
F15	1 BR A	632.92	96.12	729.04
F16	1 BR A	631.84	97.31	729.15
F17	2 BR A	909.77	147.68	1057.45
F18	2 BR C	940.55	190.41	1130.96
F19	3 BR A	1004.92	329.27	1334.19
F20	3 BR A	1003.20	329.05	1332.25
F21	STUDIO A	407.84	55.86	463.71
F22	STUDIO A	407.95	55.86	463.82
F23	1 BR C	594.60	151.56	746.15
F24	1 BR C	596.00	151.56	747.55
F25	2 BR A	906.00	148.43	1054.43
F26	2 BR A	906.32	148.43	1054.76
F27	1 BR A	632.60	96.66	729.25
F28	1 BR A	632.60	96.66	729.25
F29	2 BR A	906.32	148.43	1054.76
F30	2 BR A	905.35	148.43	1053.79
F31	2 BR B	832.37	205.70	1038.07
F32	2 BR E	669.41	185.79	855.19
F33	1 BR A	633.24	95.91	729.15
F34	1 BR A	635.50	95.91	731.41
F35	1 BR A	632.49	95.91	728.39
F36	1 BR A	633.35	95.91	729.25
F37	2 BR A	905.78	148.86	1054.65
F38	2 BR A	905.78	148.86	1054.65
F39	1 BR A	633.78	95.91	729.69
F40	1 BR A	632.49	95.91	728.39

NO.	Type	Suite	Balcony	Total
401	2 BR A	909.87	147.68	1057.55
402	3 BR A	1005.03	327.98	1333.00
403	2 BR A	907.72	130.14	1037.86
404	3 BR A	1007.72	327.98	1335.69
405	3 BR B	1068.10	323.02	1391.13
406	1 BR B	484.48	98.49	582.97
407	1 BR A	629.69	97.84	727.53
408	2 BR A	906.54	148.86	1055.40
409	2 BR A	905.46	148.86	1054.33
410	2 BR A	906.54	148.86	1055.40
411	STUDIO C	373.40	71.69	445.09
412	1 BR B	485.02	51.88	536.90
413	STUDIO B	381.26	45.85	427.11
414	1 BR A	630.12	98.49	728.61
415	1 BR A	632.92	96.12	729.04
416	1 BR A	631.84	97.31	729.15
417	2 BR A	909.77	147.68	1057.45
418	2 BR C	940.55	190.41	1130.96
419	3 BR A	1004.92	329.27	1334.19
420	3 BR A	1003.20	329.05	1332.25
421	STUDIO D	434.22	55.97	490.19
422	2 BR D	976.18	207.42	1183.60
423	1 BR C	596.00	151.56	747.55
424	2 BR A	906.00	148.43	1054.43
425	2 BR A	906.32	148.43	1054.76
426	1 BR A	632.60	96.66	729.25
427	1 BR A	632.60	96.66	729.25
428	2 BR A	906.32	148.43	1054.76
429	2 BR A	905.35	148.43	1053.79
430	2 BR B	832.37	205.70	1038.07
431	2 BR E	669.41	185.79	855.19
432	1 BR A	633.24	95.91	729.15
433	1 BR A	635.50	95.91	731.41
434	1 BR A	632.49	95.91	728.39
435	1 BR A	633.35	95.91	729.25
436	2 BR A	905.78	148.86	1054.65
437	2 BR A	905.78	148.86	1054.65
438	1 BR A	633.78	95.91	729.69
439	1 BR A	632.49	95.91	728.39

FLOOR PLAN-4th LEVEL


TRANQUILITY MEETS INVESTMENT AT OASIS RESIDENCES

In the heart of the city, Oasis Residences offers a haven of tranquility. Soundproof sanctuaries and lush green views create a peaceful retreat. Meanwhile, its prime location and high-end finishes ensure strong investment returns. Here, serenity and smart investment coexist seamlessly.

4th Floor



Disclaimer: (1) All materials, dimensions, and drawings are approximate and for illustration purposes. (2) Information is subject to change without notice. (3) Actual suite area may vary from the stated area. (4) Suite & balcony area may vary from floor to floor. (5) Drawings are not to scale. (6) The developer reserves the right to make revisions/alterations without any liability whatsoever. (7) Apartments are sold as unfurnished units, without furniture, furnishings, etc.

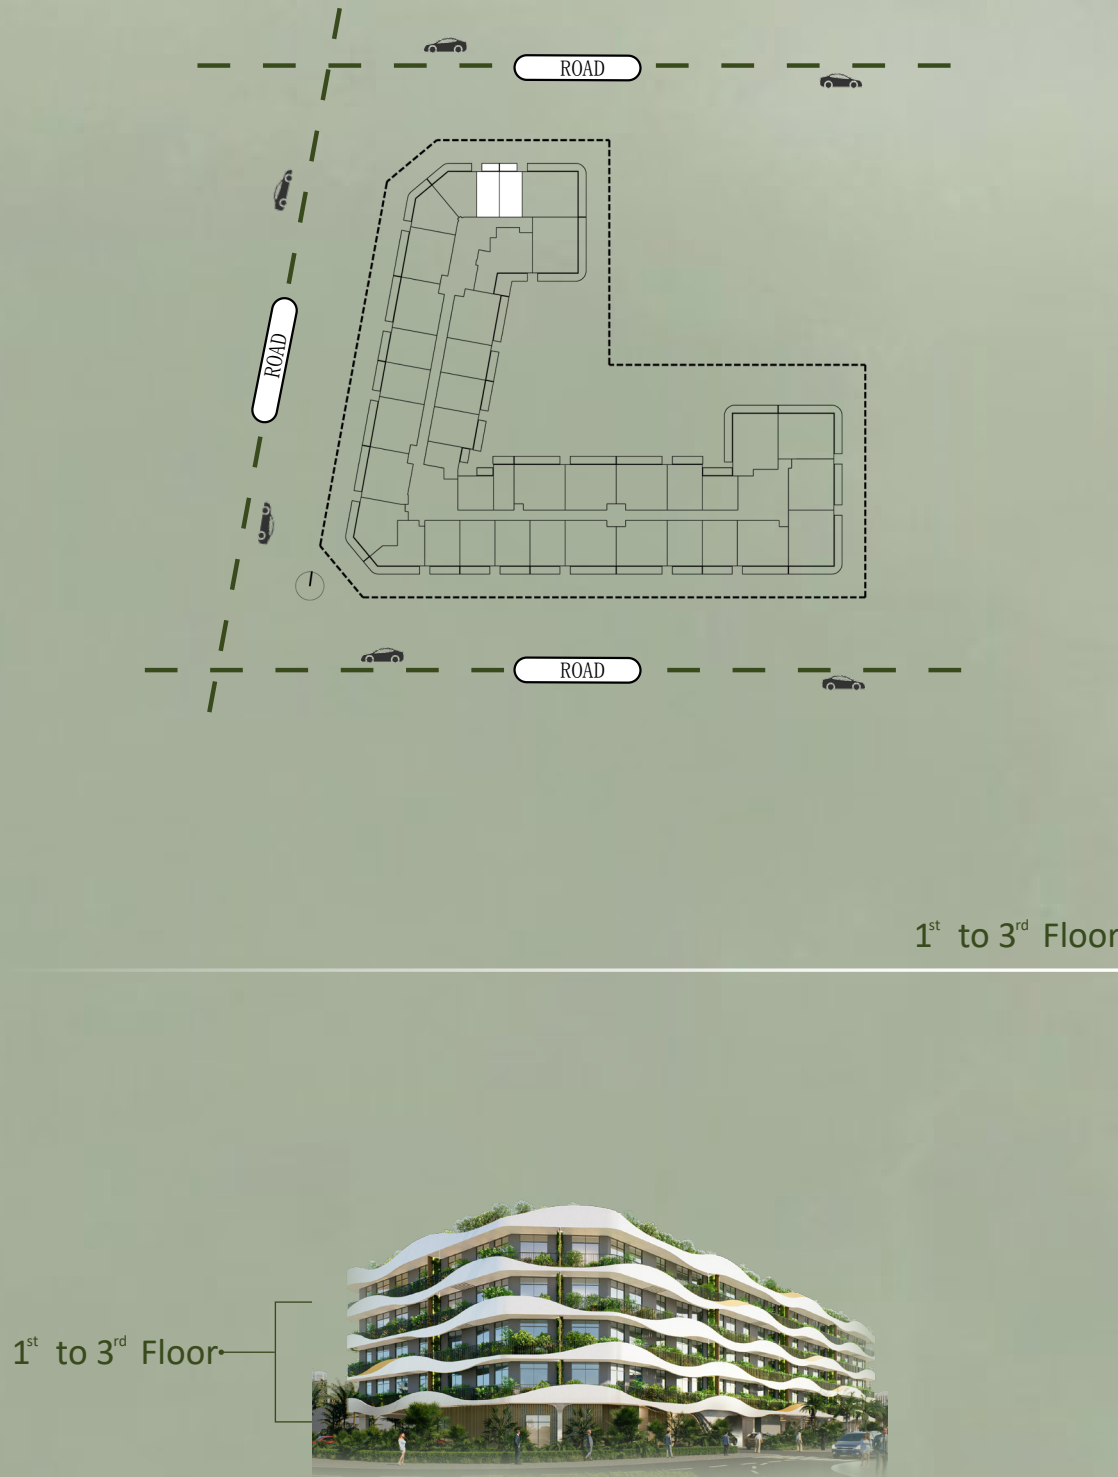


Disclaimer: Images are for display only; actual conditions may vary

STUDIO (A)



NO.	Type	Suite	Balcony	Total
121/222/322	STUDIO A	407.95	55.86	463.82
122/221/321	STUDIO A	407.84	55.86	463.71

Balcony Layout May Vary In Each Unit

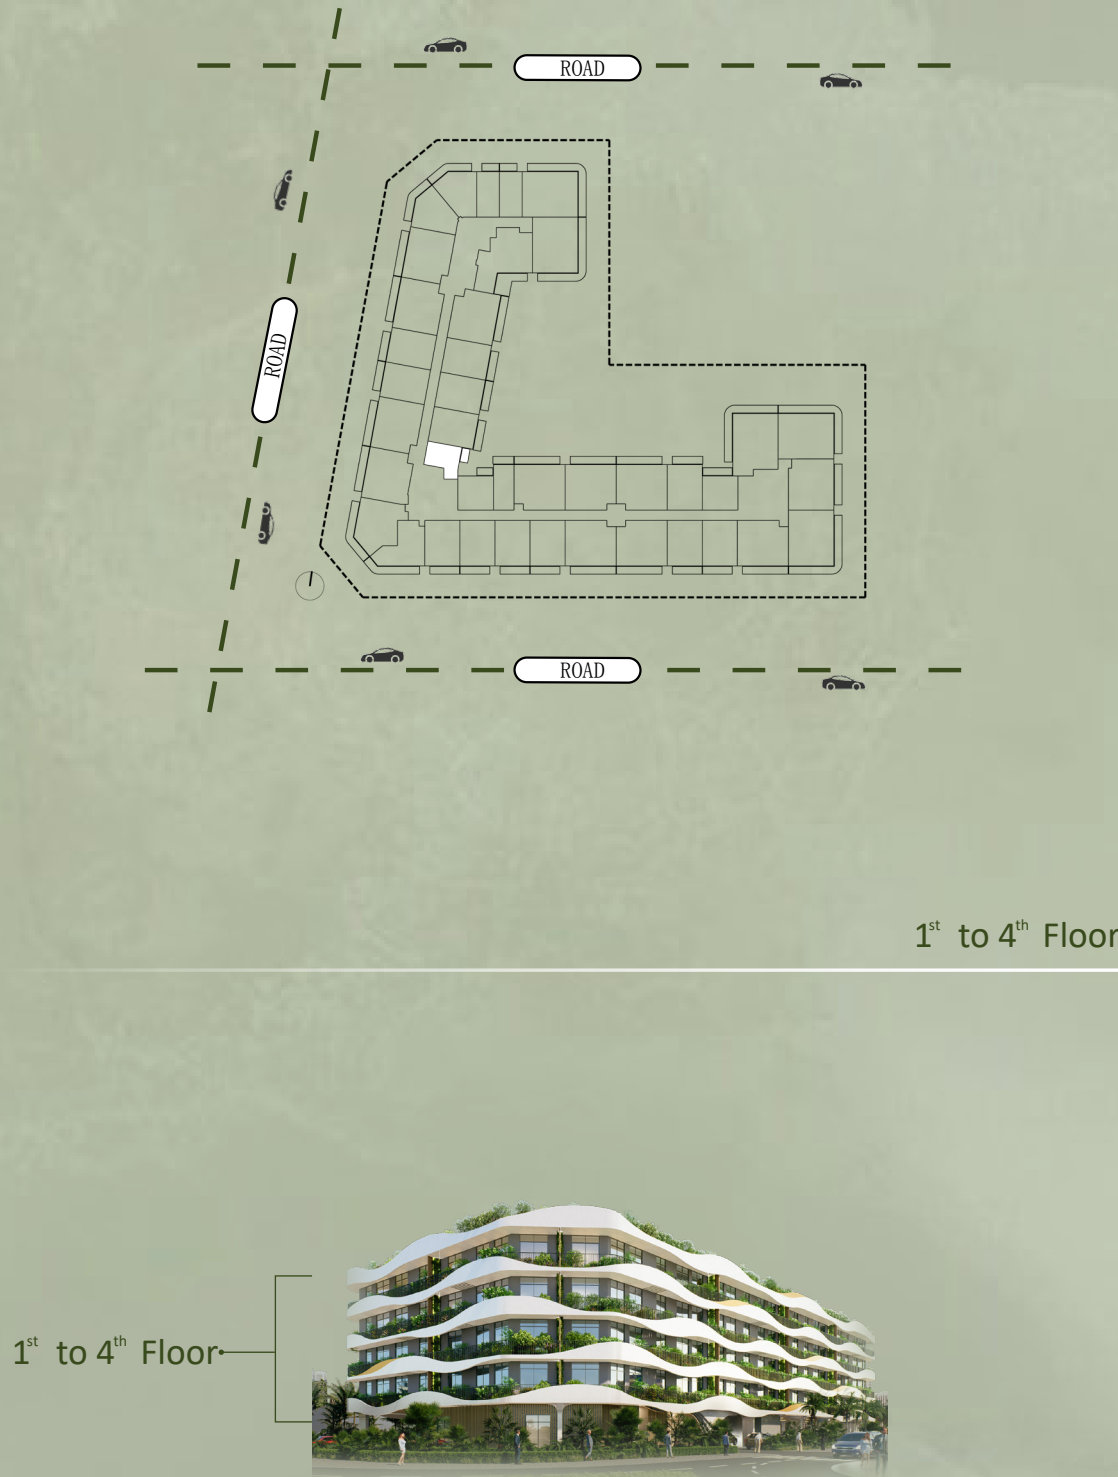


Disclaimer: Images are for display only; actual conditions may vary

STUDIO (B)



NO.	Type	Suite	Balcony	Total
113	STUDIO B	381.26	81.91	463.17
213/313/413	STUDIO B	381.26	45.85	427.11

Balcony Layout May Vary In Each Unit

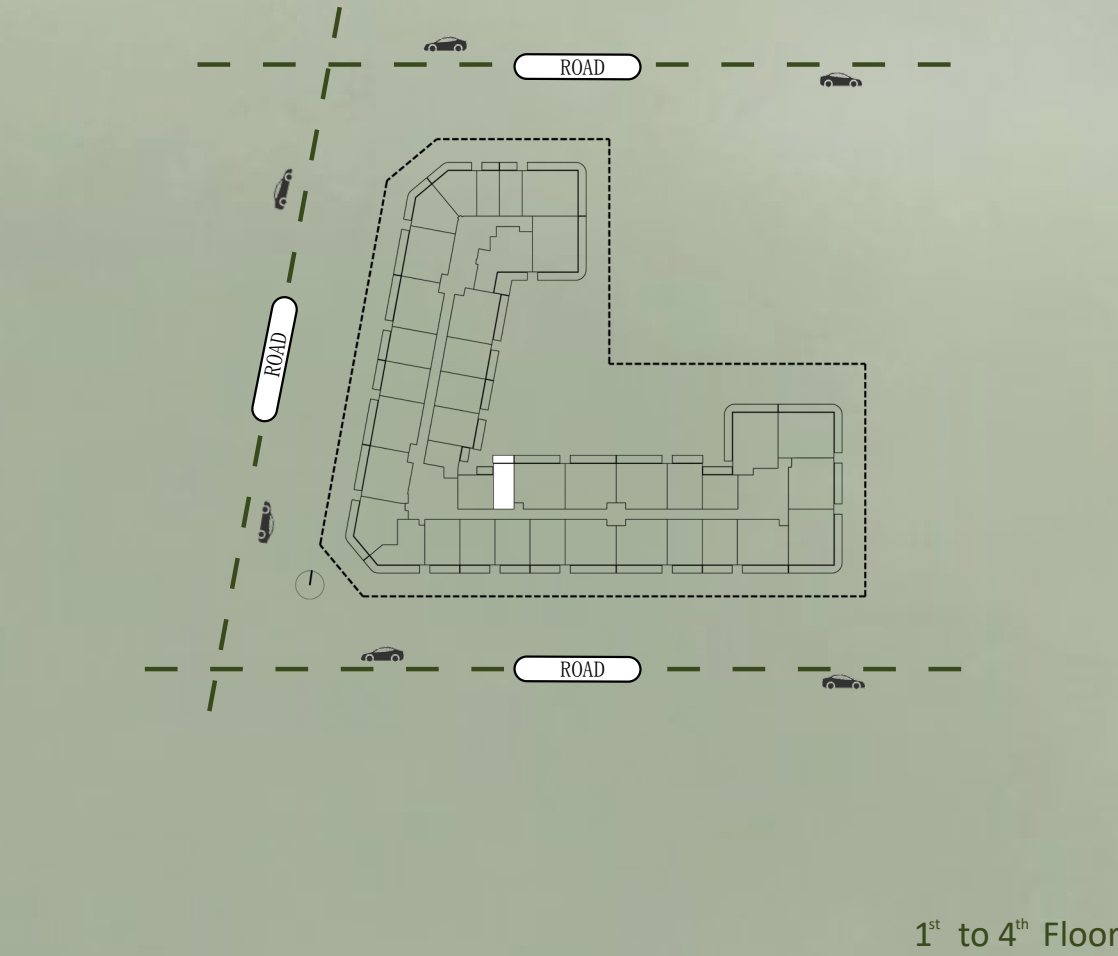


Disclaimer: Images are for display only; actual conditions may vary

STUDIO (C)




NO.	Type	Suite	Balcony	Total
111	STUDIO C	373.40	128.09	501.49
211/311/411	STUDIO C	373.40	71.69	445.09

Balcony Layout May Vary In Each Unit

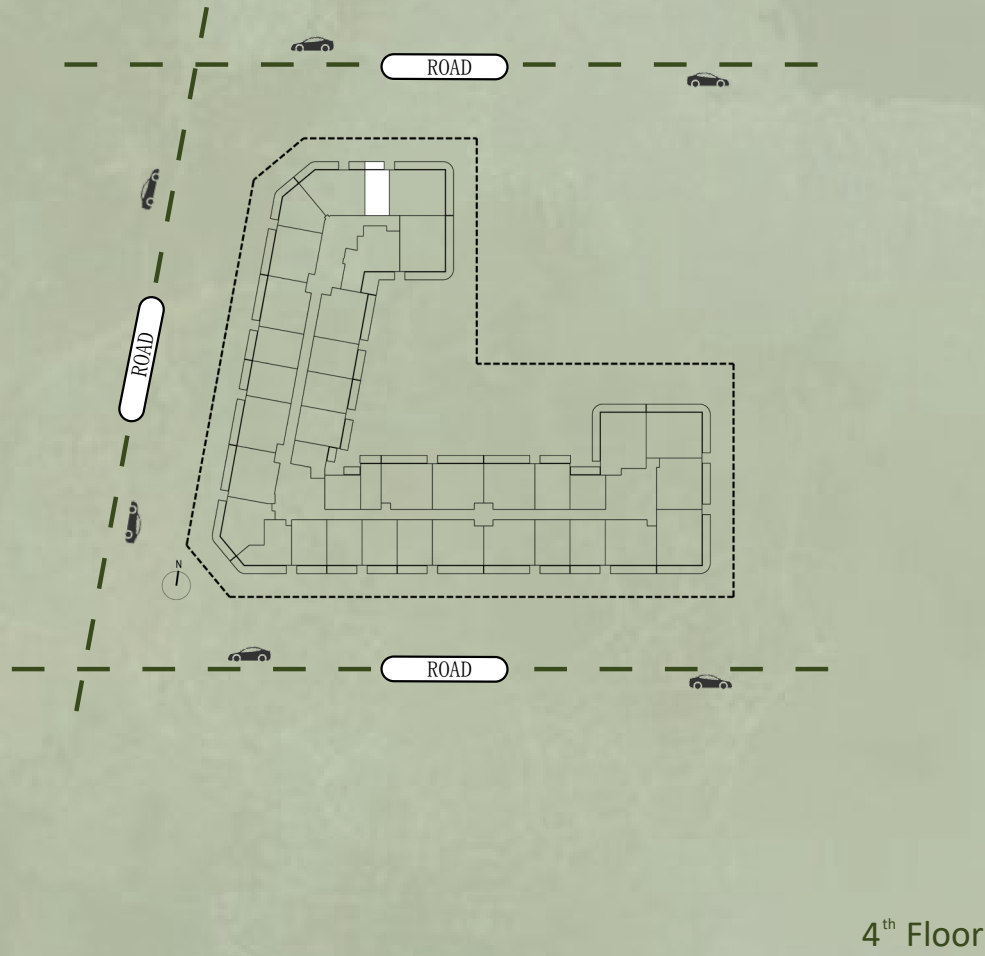


Disclaimer: Images are for display only; actual conditions may vary

STUDIO (D)

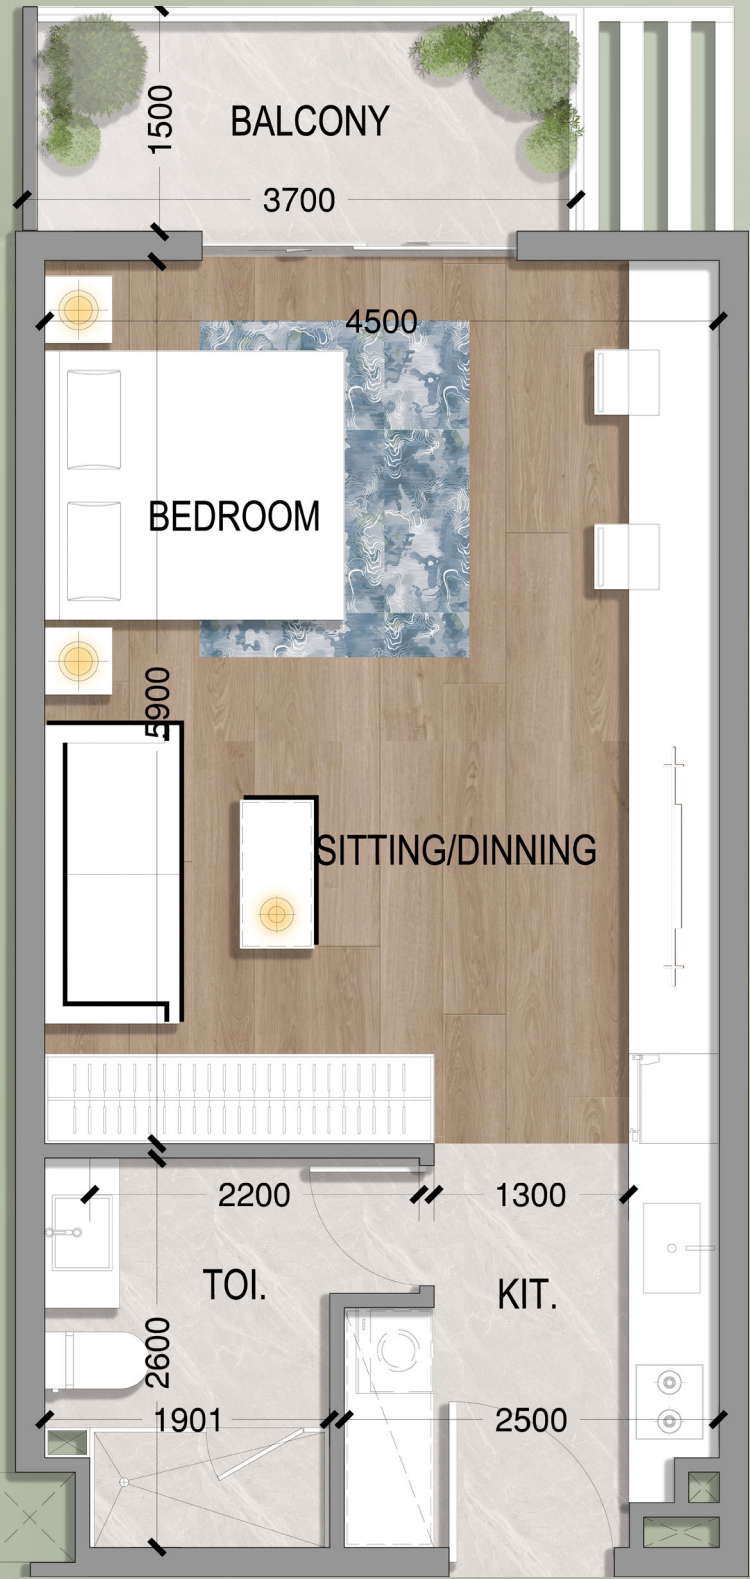

NO.	Type	Suite	Balcony	Total
421	STUDIO D	434.22	55.97	490.19

Balcony Layout May Vary In Each Unit

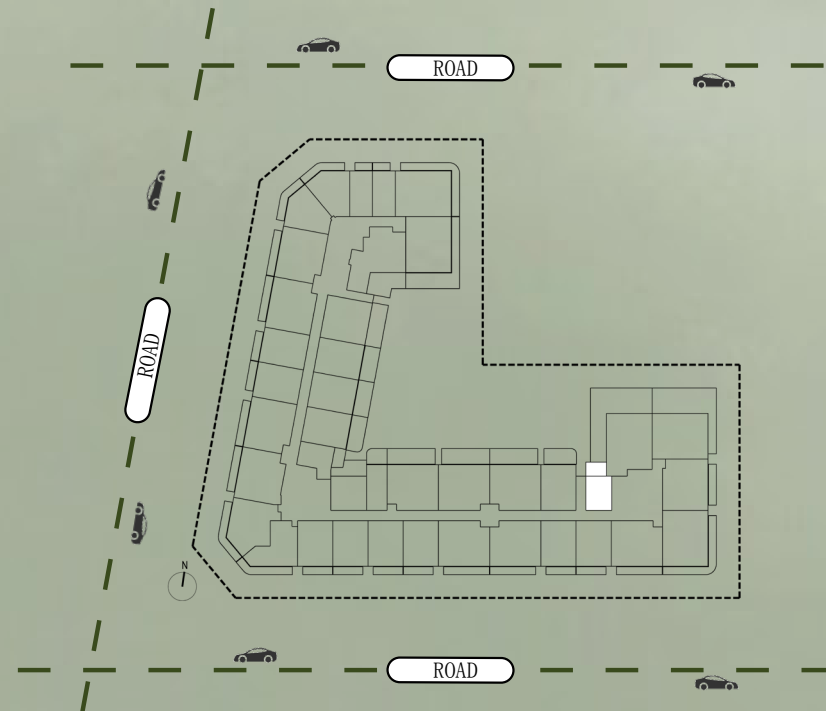

1st Floor

1st Floor




Disclaimer: Images are for display only; actual conditions may vary

STUDIO (E)



NO.	Type	Suite	Balcony	Total
106	STUDIO E	358.01	111.73	469.74

Balcony Layout May Vary In Each Unit

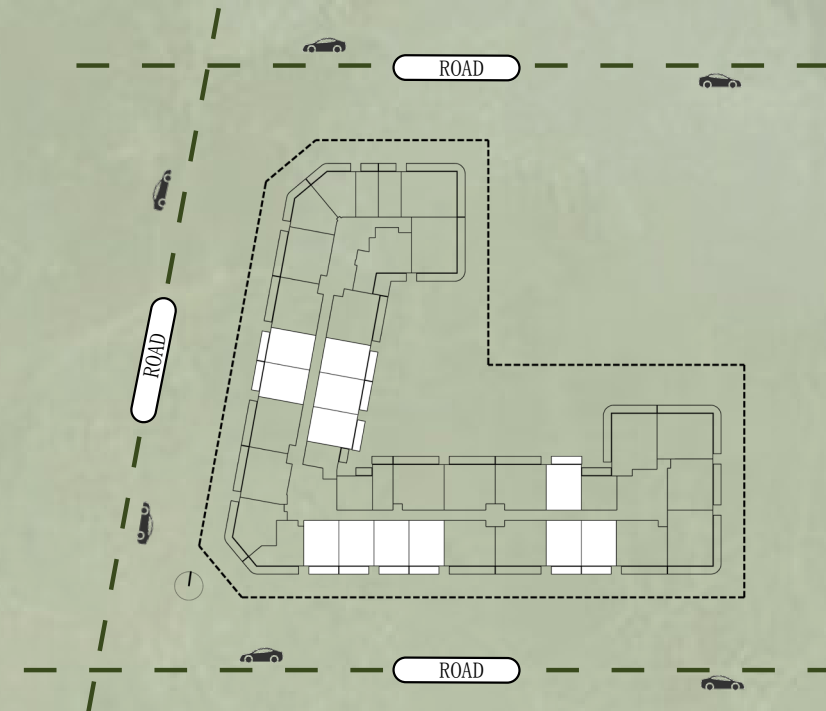

1st to 4th Floor

1st to 4th Floor




Disclaimer: Images are for display only; actual conditions may vary

1 BEDROOM (A)



NO.	Type	Suite	Balcony	Total
107	1 BR A	627.54	196.55	824.08
114	1 BR A	630.01	220.23	850.24
115	1 BR A	632.92	222.38	855.30
116	1 BR A	631.84	220.12	851.96
127/128/227/228/327/328/426/427	1 BR A	632.60	96.66	729.25
133/233/333/432	1 BR A	633.24	95.91	729.15
134/234/334/433	1 BR A	635.50	95.91	731.41
135/140/235/240/335/340/434/439	1 BR A	632.49	95.91	728.39
136/236/336/435	1 BR A	633.35	95.91	729.25
139	1 BR A	633.67	95.91	729.58
207/307/407	1 BR A	629.69	97.84	727.53
214/314/414	1 BR A	630.12	98.49	728.61
215/315/415	1 BR A	632.92	96.12	729.04
216/316/416	1 BR A	631.84	97.31	729.15
239/339/438	1 BR A	633.78	95.91	729.69

Balcony Layout May Vary In Each Unit

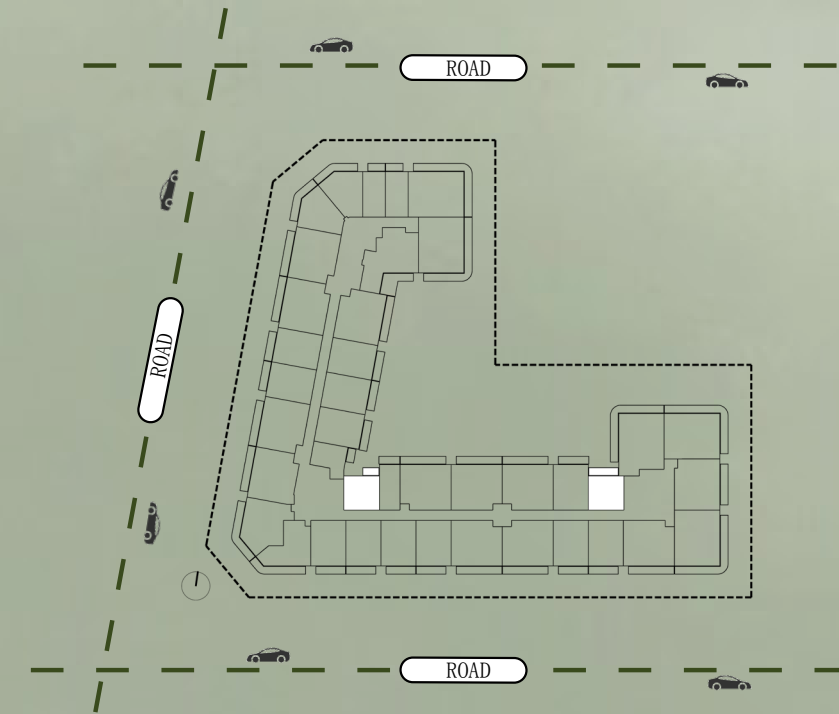

1st to 4th Floor

1st to 4th Floor




Disclaimer: Images are for display only; actual conditions may vary

1 BEDROOM (B)



NO.	Type	Suite	Balcony	Total
112	1 BR B	485.02	189.88	674.90
206/306/406	1 BR B	484.48	98.49	582.97
212/312/412	1 BR B	485.02	51.88	536.90

Balcony Layout May Vary In Each Unit

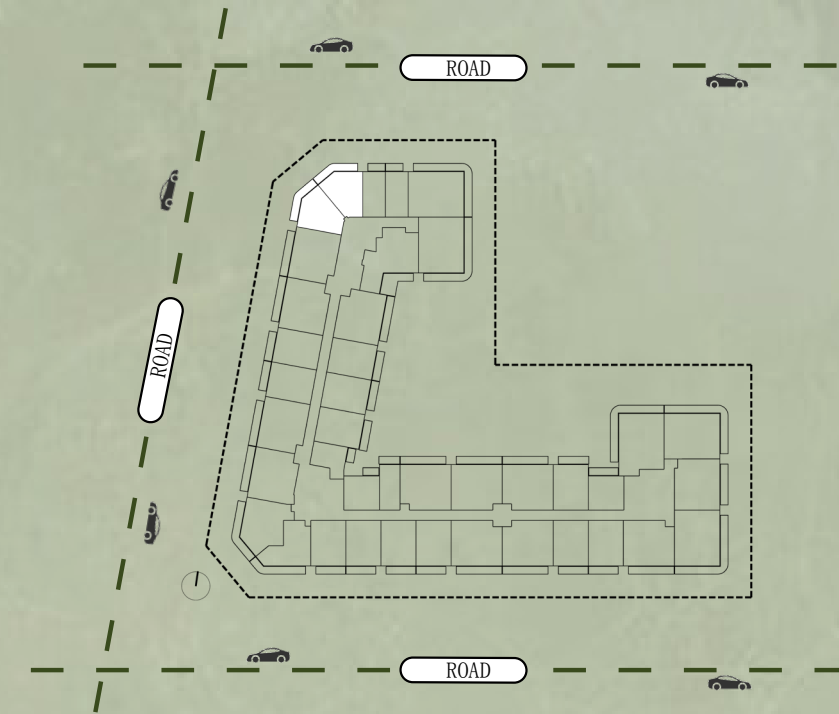

1st to 4th Floor

1st to 4th Floor




Disclaimer: Images are for display only; actual conditions may vary

1 BEDROOM (C)



NO.	Type	Suite	Balcony	Total
123/223/323	1 BR C	594.60	151.56	746.15
124/224/324/423	1 BR C	596.00	151.56	747.55

Balcony Layout May Vary In Each Unit

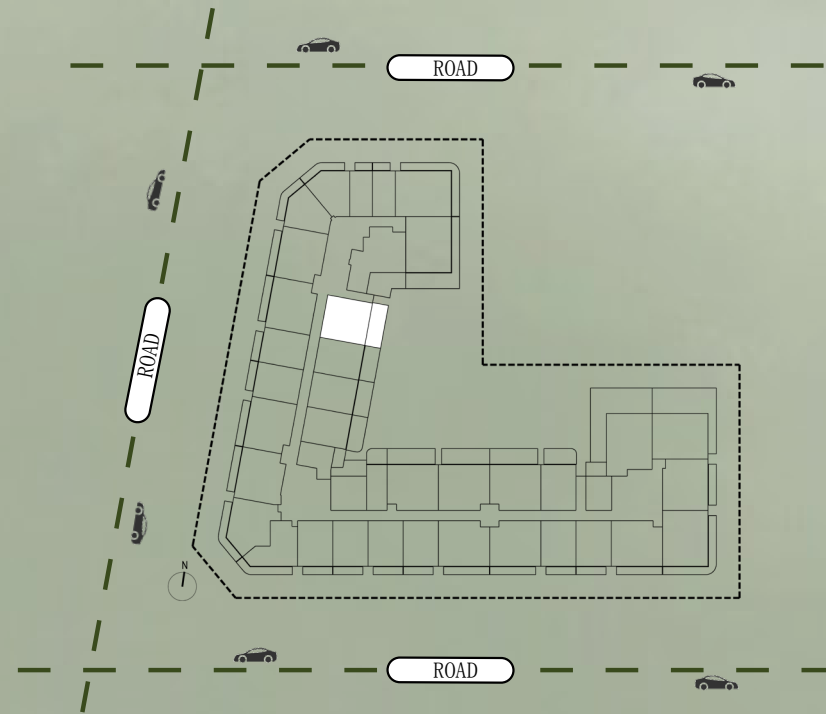

1st Floor

1st Floor




1 BEDROOM (D)



NO.	Type	Suite	Balcony	Total
117	1 BR D	777.80	268.77	1046.58

Balcony Layout May Vary In Each Unit

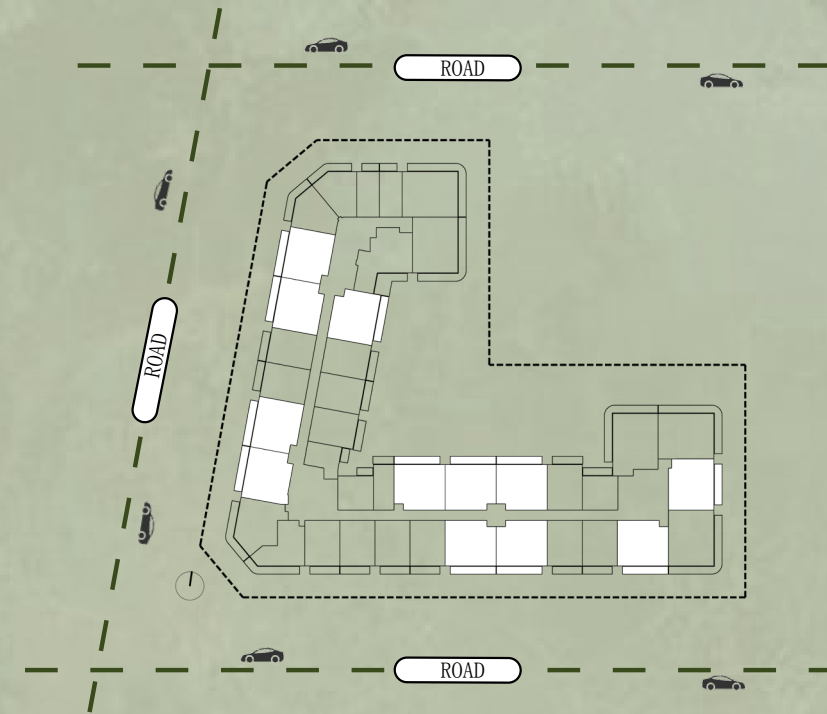

1st to 4th Floor

1st to 4th Floor



2 BEDROOM (A)




NO.	Type	Suite	Balcony	Total
101/201/301/401	2 BR A	909.87	147.68	1057.55
103	2 BR A	907.83	130.14	1037.96
108	2 BR A	906.54	298.70	1205.24
109	2 BR A	905.46	298.70	1204.16
110	2 BR A	906.64	298.70	1205.34
125/225/325/424	2 BR A	906.00	148.43	1054.43
126/129/226/229/326/329/425/428	2 BR A	906.32	148.43	1054.76
130/230/330/429	2 BR A	905.35	148.43	1053.79
137/138/237/238/337/338/436/437	2 BR A	905.78	148.86	1054.65
203/303/403	2 BR A	907.72	130.14	1037.86
208/210/308/310/408/410	2 BR A	906.54	148.86	1055.40
209/309/409	2 BR A	905.46	148.86	1054.33
217/317/417	2 BR A	909.77	147.68	1057.45

Balcony Layout May Vary In Each Unit

Disclaimer: Images are for display only; actual conditions may vary

Disclaimer: Images are for display only; actual conditions may vary

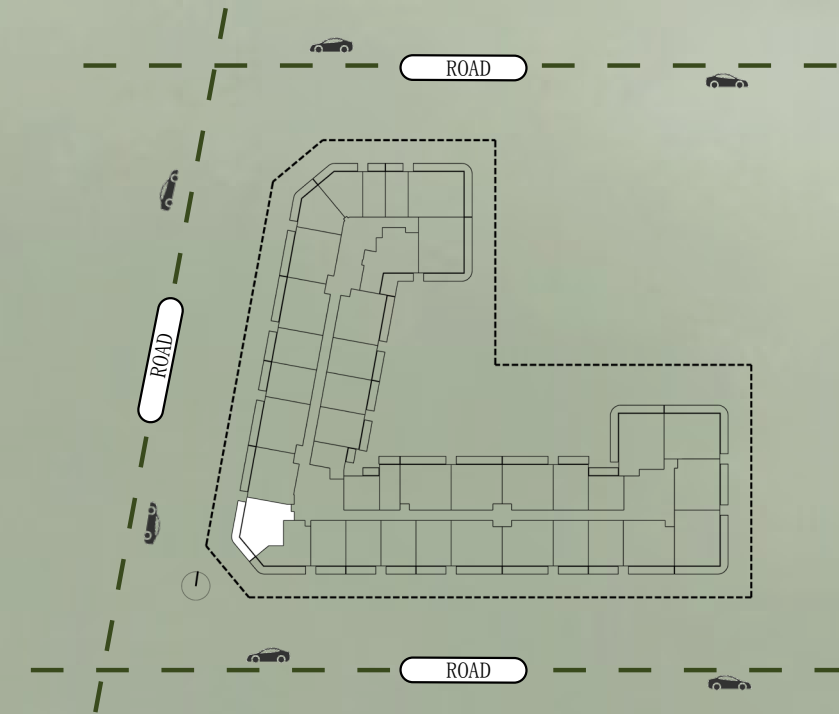

1st to 4th Floor

1st to 4th Floor




Disclaimer: Images are for display only; actual conditions may vary

2 BEDROOM (B)



NO.	Type	Suite	Balcony	Total
131/231/331/430	2 BR B	832.37	205.70	1038.07

Balcony Layout May Vary In Each Unit

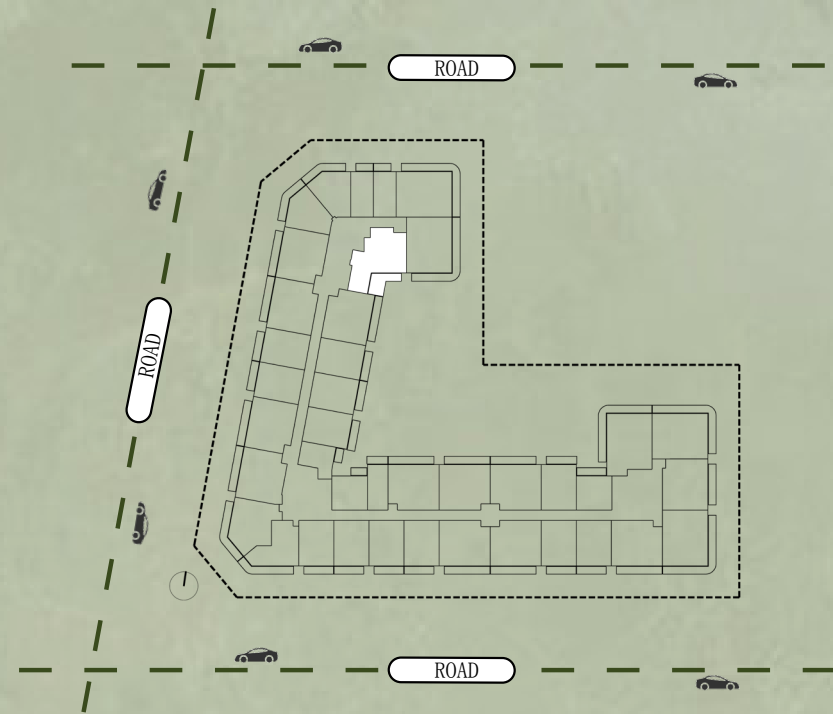

1st to 4th Floor

1st to 4th Floor




Disclaimer: Images are for display only; actual conditions may vary

2 BEDROOM (C)



NO.	Type	Suite	Balcony	Total
118	2 BR C	940.66	300.31	1240.97
218/318/418	2 BR C	940.55	190.41	1130.96

Balcony Layout May Vary In Each Unit

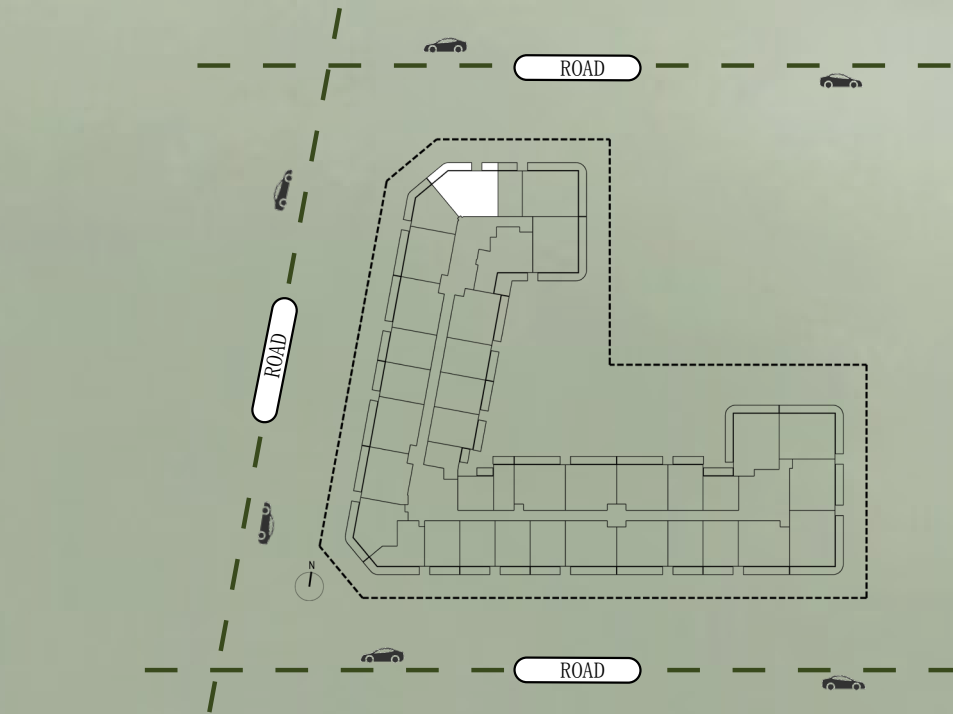

4th Floor

4th Floor




Disclaimer: Images are for display only; actual conditions may vary

2 BEDROOM (D)



NO.	Type	Suite	Balcony	Total
422	2 BR D	976.18	207.42	1183.60

Balcony Layout May Vary In Each Unit

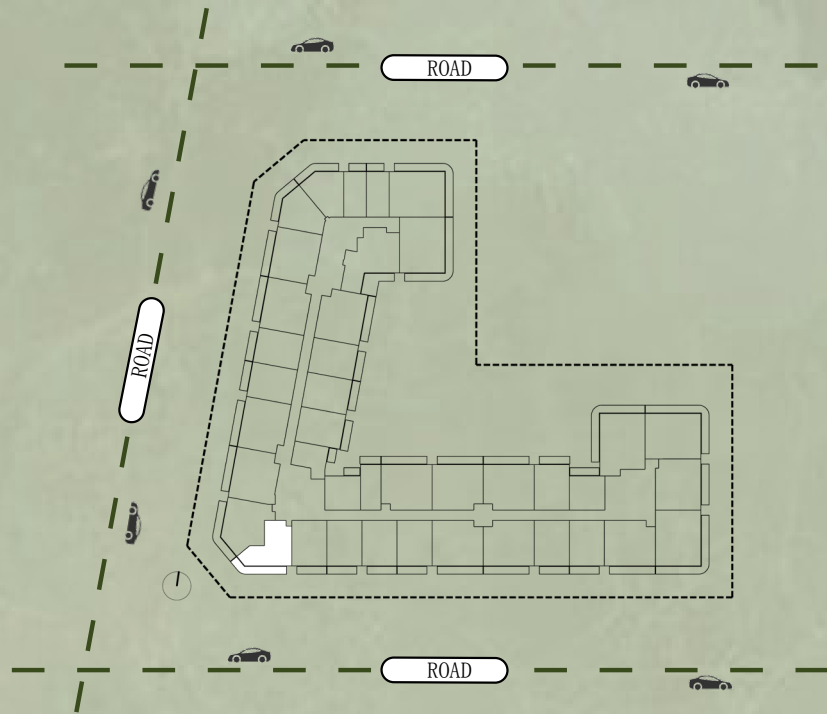

1st to 4th Floor

1st to 4th Floor



Disclaimer: Images are for display only; actual conditions may vary

2 BEDROOM (E)



NO.	Type	Suite	Balcony	Total
132/232/332/431	2 BR E	669.41	185.79	855.19

Balcony Layout May Vary In Each Unit



This is a detailed floor plan of a 3-bedroom apartment. The overall dimensions are 11200mm by 10250mm. The layout includes:

- BALCONY:** Located at the top left, with a width of 11200mm.
- BEDROOM 1:** Top left, 3200mm wide, 3200mm deep, featuring a bed, wardrobe, and a small table.
- BEDROOM 2:** Top middle, 3700mm wide, 3200mm deep, featuring a bed, wardrobe, and a small table.
- BEDROOM 3:** Top right, 3500mm wide, 4200mm deep, featuring a bed, wardrobe, and a small table.
- TOI (Toilet):** Located between the first two bedrooms, 1600mm wide, 2100mm deep.
- TOI (Toilet):** Located between the second and third bedrooms, 1600mm wide, 2500mm deep.
- TOI (Toilet):** Located at the bottom right, 1600mm wide, 2600mm deep.
- SITTING:** Bottom left, 3800mm wide, 4400mm deep, featuring a sofa and a coffee table.
- KIT. (Kitchen):** Bottom middle, 2600mm wide, 2000mm deep, featuring a dining table and chairs.
- Dimensions:** The total width is 11200mm and the total depth is 10250mm. Other dimensions include 1500mm, 1100mm, 1800mm, 1600mm, 2100mm, 1000mm, 1100mm, 2500mm, 2600mm, 1800mm, 1600mm, 10600mm, and 1600mm.

NO.	Type	Suite	Balcony	Total
102	3 BR A	1005.13	327.98	1333.11
104	3 BR A	1007.61	775.32	1782.93
119	3 BR A	1004.92	517.10	1522.02
120	3 BR A	1003.30	329.05	1332.36
202/302/402	3 BR A	1005.03	327.98	1333.00
204/304/404	3 BR A	1007.72	327.98	1335.69
219/319/419	3 BR A	1004.92	329.27	1334.19
220/320/420	3 BR A	1003.20	329.05	1332.25

Balcony Layout May Vary In Each Unit



This floor plan shows a 3-bedroom house with a total area of 10900. The layout includes a balcony, three bedrooms, a sitting/dining area, a kitchen, and three toilets. The dimensions for each room and area are as follows:

- BALCONY:** 10250 (width) x 1500 (depth)
- Bedroom 1 (Top Left):** 3200 (width) x 3200 (depth)
- Bedroom 2 (Middle Left):** 3700 (width) x 3200 (depth)
- Bedroom 3 (Bottom Left):** 4800 (width) x 3800 (depth)
- TOI. (Top Middle):** 1600 (width) x 2100 (depth)
- TOI. (Middle Right):** 2500 (width) x 2600 (depth)
- TOI. (Bottom Right):** 1600 (width) x 3000 (depth)
- SITTING/DINING:** 3600 (width) x 4400 (depth)
- KIT. (Kitchen):** 2600 (width) x 2000 (depth)

The overall dimensions of the house are 10900 (width) x 1500 (depth).

NO.	Type	Suite	Balcony	Total
105	3 BR B	1068.21	924.30	1992.51
205/305/405	3 BR B	1068.10	323.02	1391.13

Balcony Layout May Vary In Each Unit