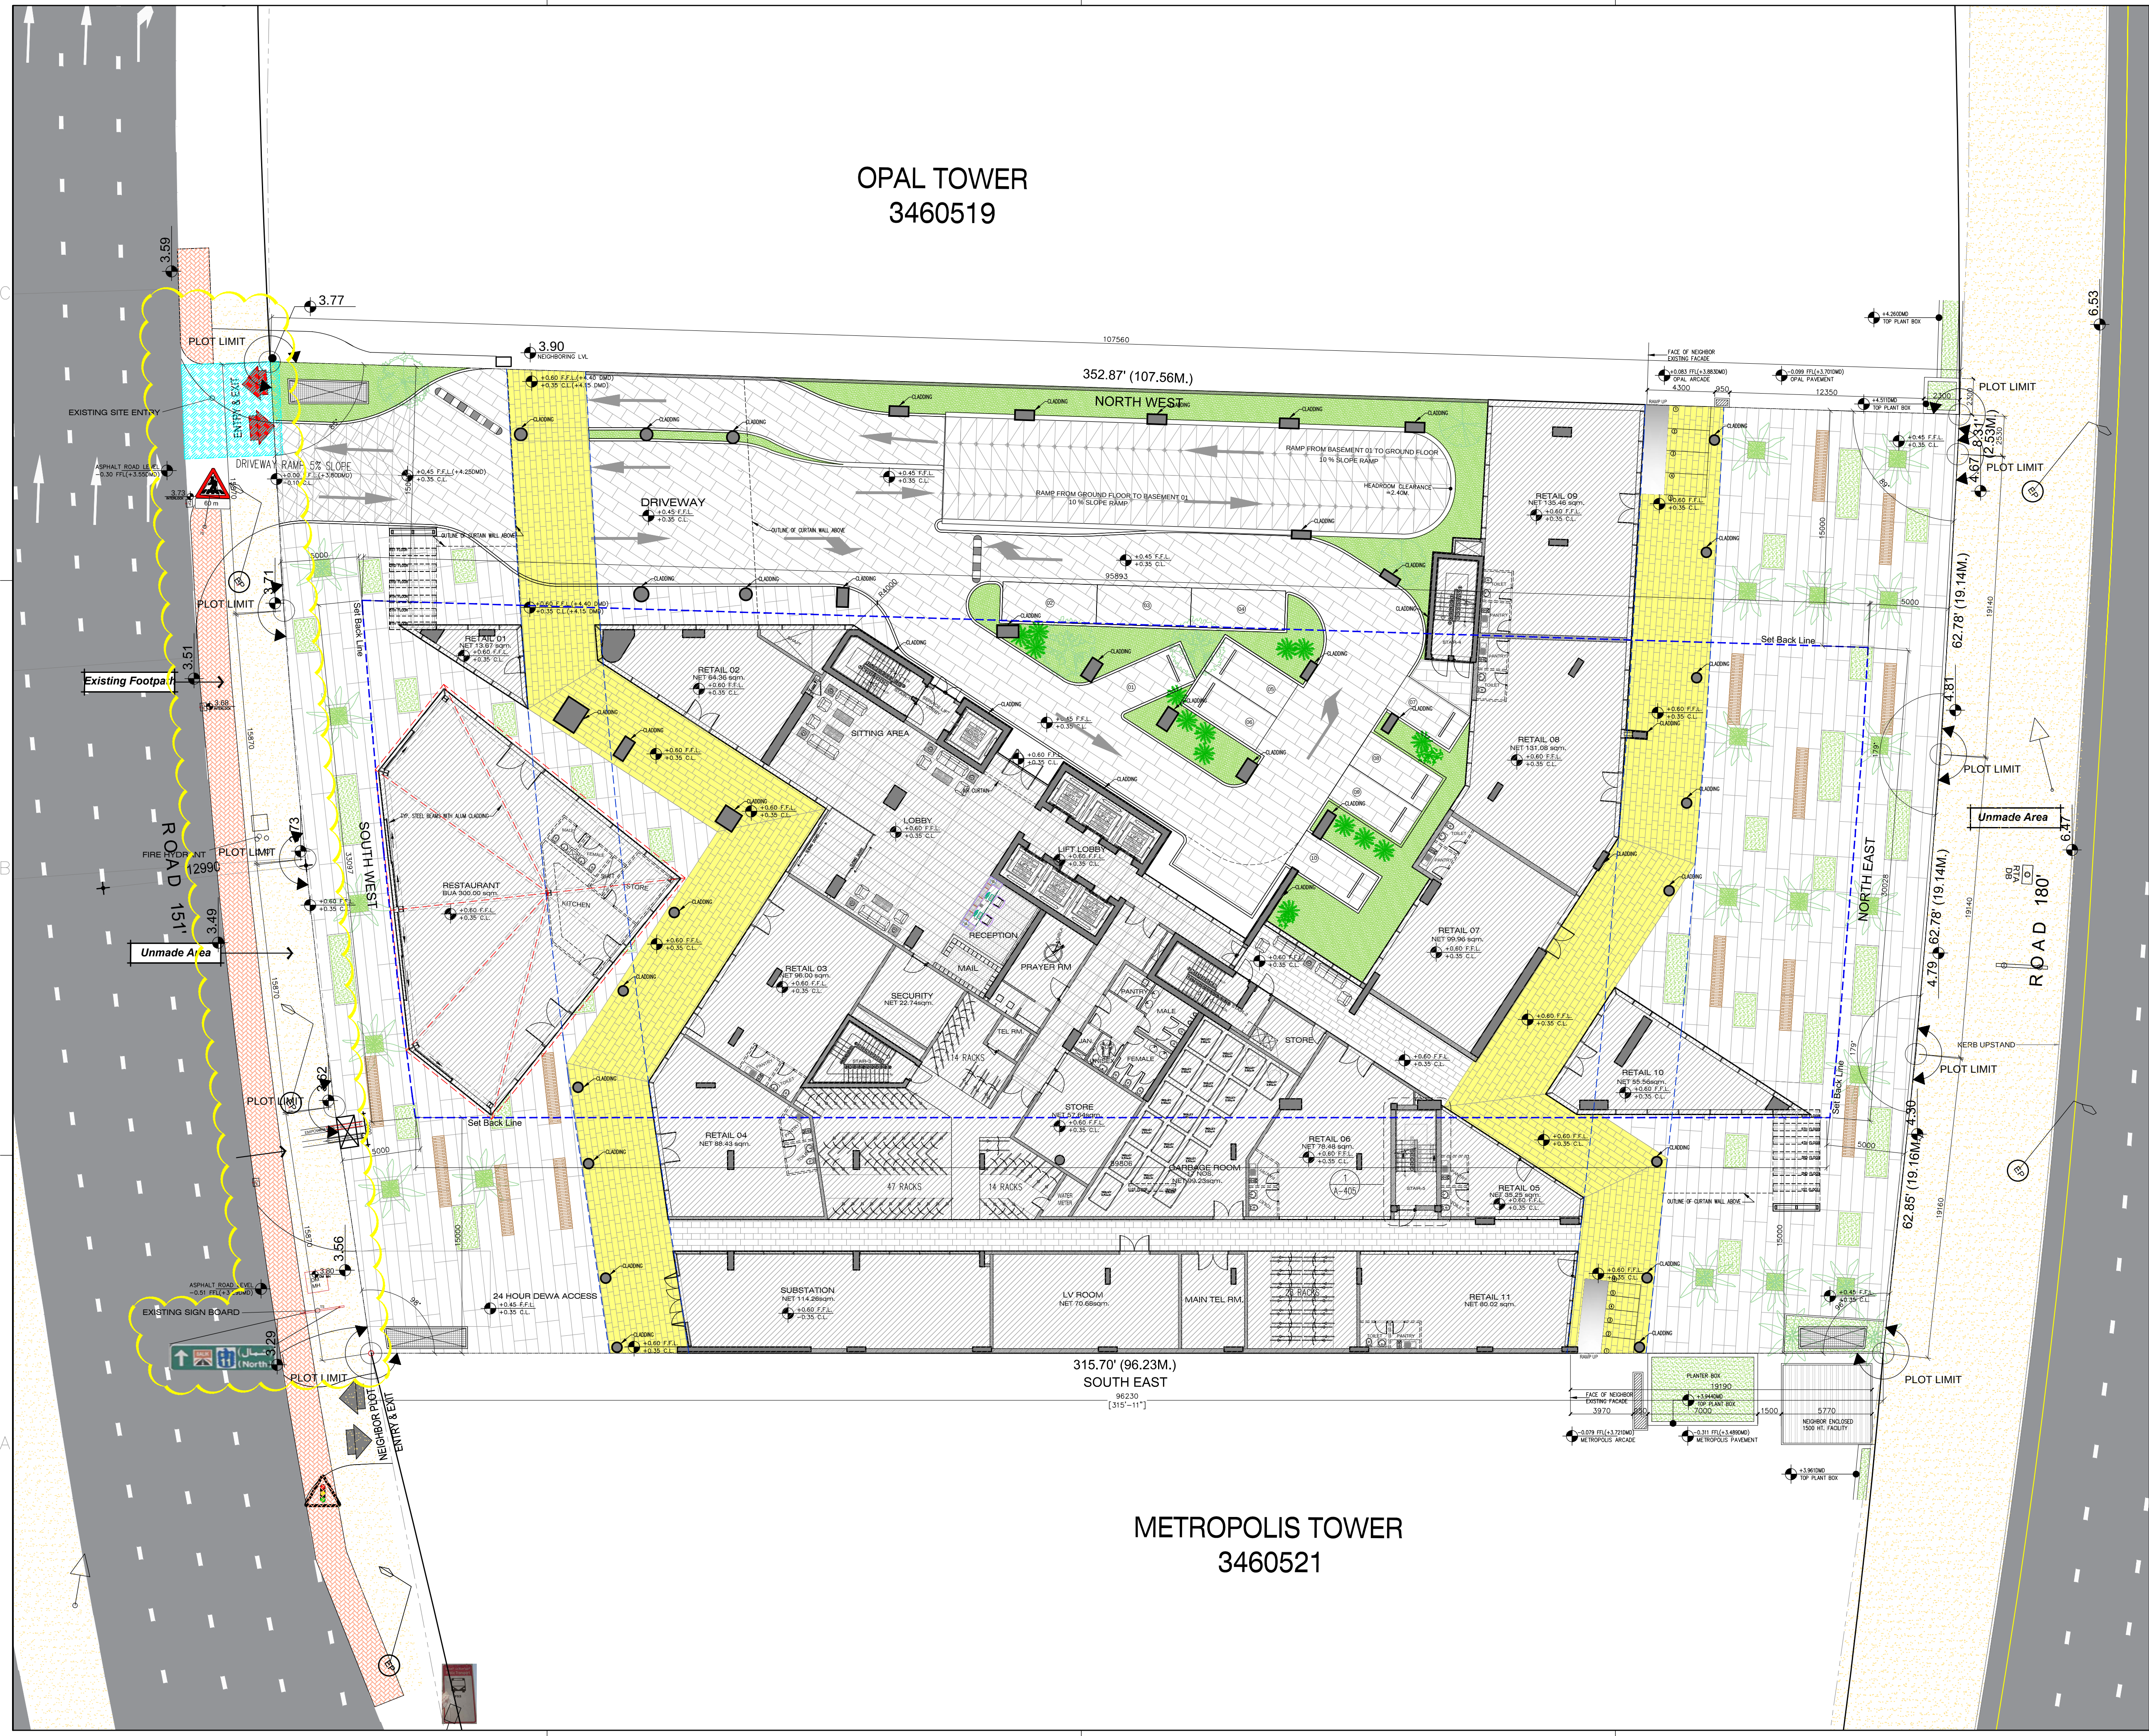


AS EXISTING

REV	BY	APP	DESCRIPTION	DATE
Revisions				

Notes:
THIS DRAWING IS COPYRIGHT. DO NOT SCALE FROM THE DRAWING.
THE CONTRACTOR AND HIS SUB-CONTRACTORS ARE TO VERIFY ALL
DIMENSIONS ON SITE BEFORE MAKING SHOP DRAWINGS OR
COMMENCING MANUFACTURE.
THE CONTRACTOR IS TO BRING TO THE NOTICE OF THE ARCHITECT
ANY DISCREPANCIES CONTAINED IN THIS DRAWING PRIOR TO WORK
COMMENCEMENT.

SRG HOLDING LIMITED
Tel. +971 4 225 1251
Fax. +971 4 226 3012
P.O. Box 11189 Dubai
E-mail. www.srg.ae

erga
Dubai, 971 4 3575557
tel. 971 4 3575556
fax P.O. box 30509, Dubai U.A.E
إيرغا بروجس للإستشارات الهندسية - PROGRESS

PROJECT:	MARQUISE SQUARE TOWER
OWNER:	SRG HOLDING LIMITED
PLOT NO.:	3460520
BLOCK:	BUSINESS BAY

PROJECT Nbr.	482
PROJECT PHASE	CONSTRUCTION
DISCIPLINE	ARCHITECTURAL
SECTOR	-
BUILDING	-
DESIGNED	-
DRAWN	NAAL
CHECKED	JOS
APPROVED	JOS
DATE	10.03.15
SCALE	1:200

Sheet Title
GROUND FLOOR
EXTERNAL PAVEMENT LAYOUT
Sheet nbr.

C - - A - 1004 - 00

Phase	Section	Building	Discipline	Sub-Discipline	Sheet Type	Sequence Number	Design Part	Revision
-------	---------	----------	------------	----------------	------------	-----------------	-------------	----------