


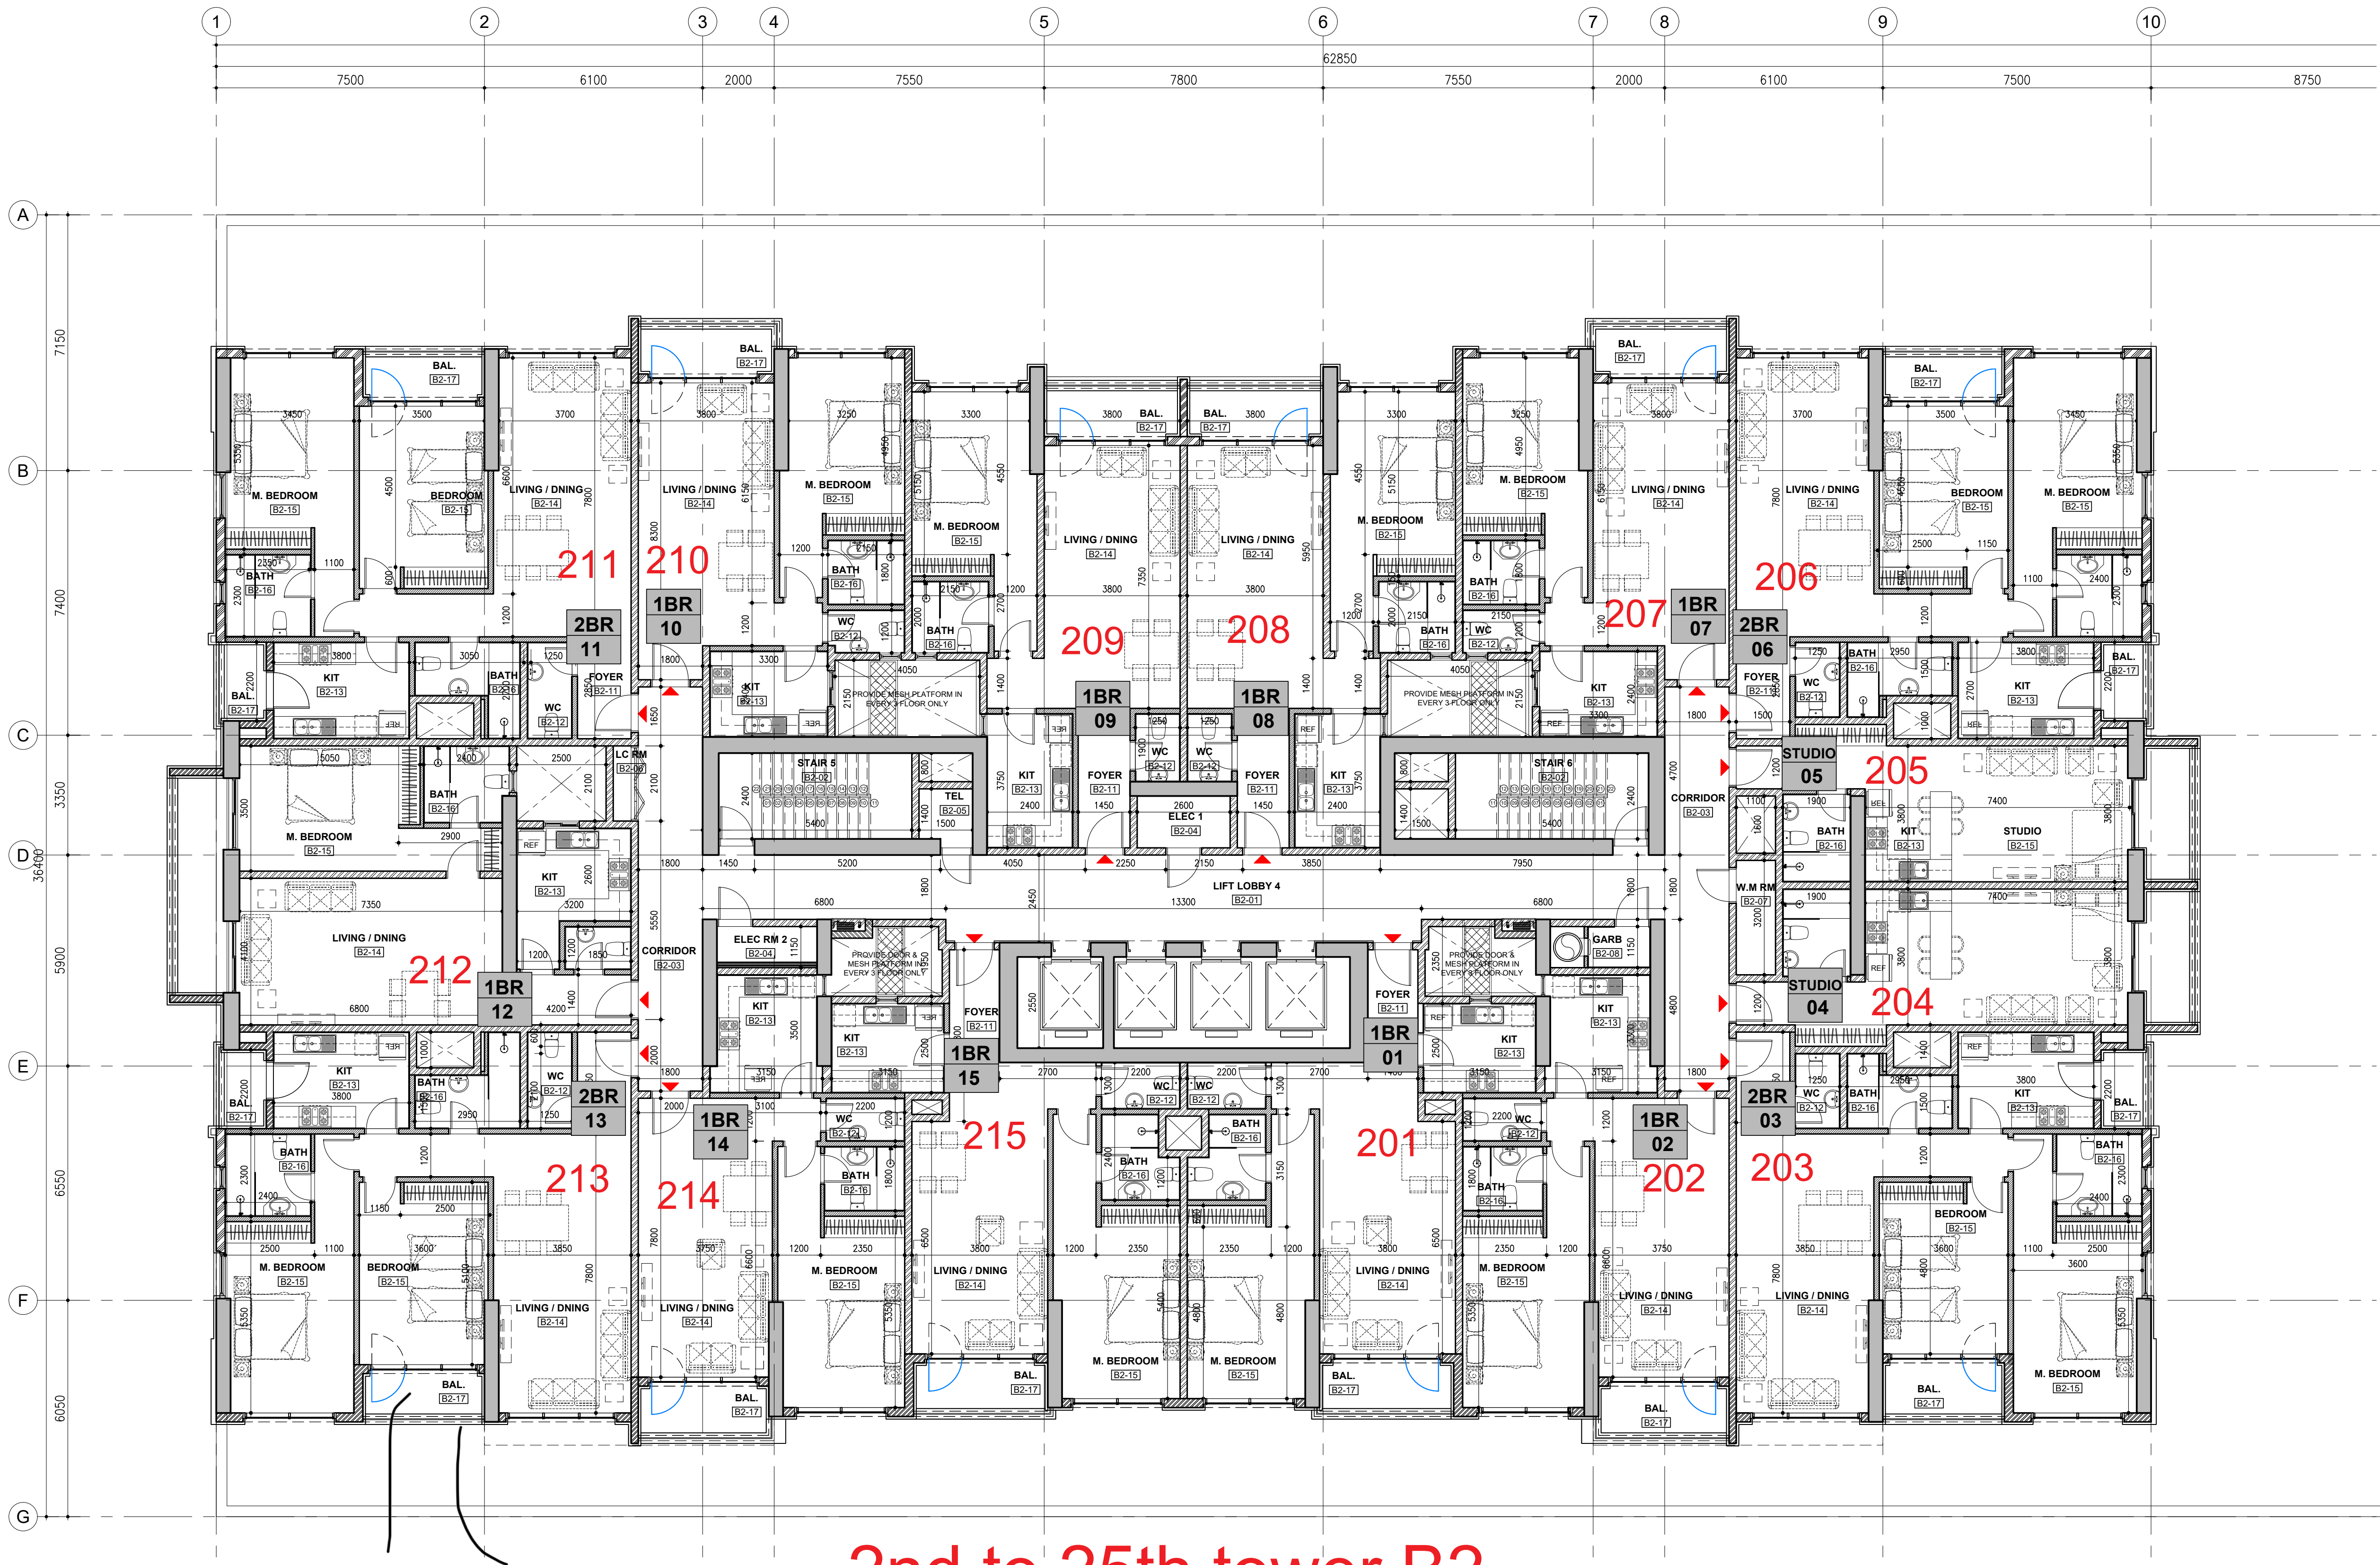

2nd to 25th tower B2
only for numbering only

أمانة عجمان
Ajman Municipality & Planning Department

قطاع الشؤون الهندسية
Engineering Affairs Sector

إدارة المباني
Building Department

MUNICIPALITY ENGINEER APPROVAL:

CONSULTANT SIGNATURE AND STAMP:

NORTH

KEY PLAN

NOTES

1. THIS DRAWING IS THE PROPERTY OF AJ DESIGN AJMAN UAE.
2. IT IS NOT ALLOWED TO REPRODUCE ITS CONTENTS IN ANY FORM EXCEPT FOR THE PURPOSE FOR WHICH IT IS INTENDED.
3. THIS DRAWING IS NOT TO BE SCALED STATED DIMENSIONS ARE TO BE CONSIDERED.
4. ANY DISCREPANCIES ARE TO BE BROUGHT TO THE ATTENTION OF THE ENGINEER AND RESOLVED PRIOR TO COMMENCEMENT OF ANY WORK.
5. ALL DIMENSIONS ARE IN MILLIMETERS AND TO BE VERIFIED ON SITE AND APPROVED BY THE ENGINEER.
6. ALL LEVELS ARE IN METERS.
7. THIS DRAWING SHALL BE READ IN CONJUNCTION WITH OTHER RELEVANT DISCIPLINE DRAWINGS AND ALL RELEVANT SECTIONS OF THE SPECIFICATION.

NO.	DATE	BY	DESIGN DEVELOPMENT	NO.
01	20-11-2024	BY	PURPOSED OF ISSUE	10

PROJECT :
AJMAN ONE PHASE 2
(AJMAN - UAE)

CLIENT :
AQAAR
AJMAN PROPERTIES
CORPORATION

CONSULTANT :
AJ Design
Architecture - Structural - MEP - Interior Design -
Urban Planning - Project Management - Energy Solution -
Site Supervision
Ajman Tel : +971 6 742 5555 P.O.Box: 17000
Dubai Tel : +971 4 272 7321 www.aj-des.com
Fax : +971 6 742 5552 E-mail: info@aj-des.ae

DRAWING TITLE :
TOWER B2
2ND FLOOR LAYOUT PLAN

DRAWN BY	CHECKED BY	APPROVED BY	DATE
	GB	GB	DEC 2023

JOB NO:	SIZE :	SCALE :
2108	A1	1:100

DISCIPLINE	DRAWING NO.	ISSUE NO.
AX	A B2 102	D01

أمانة أمّ القيوين
Ajman Municipality & Planning Department

قطاع الشؤون الهندسية
Engineering Affairs Sector

إدارة المباني
Building Department

MUNICIPALITY ENGINEER APPROVAL:

CONSULTANT SIGNATURE AND STAMP:

NORTH

KEY PLAN

NOTES

1. THIS DRAWING IS THE PROPERTY OF AJ DESIGN AJMAN UAE.

2. IT IS NOT ALLOWED TO REPRODUCE ITS CONTENTS IN ANY FORM EXCEPT FOR THE PURPOSE FOR WHICH IT IS INTENDED.

3. THIS DRAWING IS NOT TO BE SCALED STATED DIMENSIONS ARE TO BE CONSIDERED.

4. ANY DISCREPANCIES ARE TO BE BROUGHT TO THE ATTENTION OF THE ENGINEER AND RESOLVED PRIOR TO COMMENCEMENT OF ANY WORK.

5. ALL DIMENSIONS ARE IN MILLIMETERS AND TO BE VERIFIED ON SITE AND APPROVED BY THE ENGINEER.

6. ALL LEVELS ARE IN METERS.

7. THIS DRAWING SHALL BE READ IN CONJUNCTION WITH OTHER RELEVANT DISCIPLINE DRAWINGS AND ALL RELEVANT SECTIONS OF THE SPECIFICATION.

NO. DATE BY PURPOSE OF ISSUE

101 01-01-2024 AJ DESIGN DEVELOPMENT 01

102 02-02-2024 AJ PURPOSE OF ISSUE 02

103 03-03-2024 AJ PURPOSE OF ISSUE 03

104 04-04-2024 AJ PURPOSE OF ISSUE 04

105 05-05-2024 AJ PURPOSE OF ISSUE 05

106 06-06-2024 AJ PURPOSE OF ISSUE 06

107 07-07-2024 AJ PURPOSE OF ISSUE 07

108 08-08-2024 AJ PURPOSE OF ISSUE 08

109 09-09-2024 AJ PURPOSE OF ISSUE 09

110 10-10-2024 AJ PURPOSE OF ISSUE 10

PROJECT :
AJMAN ONE PHASE 2
(AJMAN - UAE)

CLIENT :
AQAAR
AJMAN PROPERTIES
CORPORATION

CONSULTANT :
AJ Design
Architecture - Structural - MEP - Interior Design -
Urban Planning - Project Management - Energy Solution -
Site Supervision
Ajman Tel : +971 6 742 5555 P.O.Box: 17000
Dubai Tel : +971 4 272 7321 www.aj-des.com
Fax : +971 6 742 5522 E-mail: info@aj-des.ae

DRAWING TITLE :
TOWER B3
2ND FLOOR LAYOUT PLAN

DRAWN BY

CHECKED BY

APPROVED BY

DATE

GB

GB

DEC 2023

JOB NO.

SIZE

SCALE

2108

A1

1:100

DISCIPLINE

DRAWING NO.

ISSUE NO.

AX

A B3 102

D01

2nd to 25th tower B3
only for numbering only

Note: Tower B3 2nd floor has terraces as above
remain 3rd floor to 5th floor have Balcony same the 6th floor

أمانة عجمان
Ajman Municipality & Planning Department

قطاع الشؤون الهندسية
Engineering Affairs Sector

إدارة البناء
Building Department

MUNICIPALITY ENGINEER APPROVAL:

CONSULTANT SIGNATURE AND STAMP:

NORTH

KEY PLAN

NOTES

1. THIS DRAWING IS THE PROPERTY OF AJ DESIGN AJMAN UAE.

2. IT IS NOT ALLOWED TO REPRODUCE ITS CONTENTS IN ANY FORM EXCEPT FOR THE PURPOSE FOR WHICH IT IS INTENDED.

3. THIS DRAWING IS NOT TO BE SCALED STATED DIMENSIONS ARE TO BE CONSIDERED.

4. ANY DISCREPANCIES ARE TO BE BROUGHT TO THE ATTENTION OF THE ENGINEER AND RESOLVED PRIOR TO COMMENCEMENT OF ANY WORK.

5. ALL DIMENSIONS ARE IN MILLIMETERS AND TO BE VERIFIED ON SITE AND APPROVED BY THE ENGINEER.

6. ALL LEVELS ARE IN METERS.

7. THIS DRAWING SHALL BE READ IN CONJUNCTION WITH OTHER RELEVANT DISCIPLINE DRAWINGS AND ALL RELEVANT SECTIONS OF THE SPECIFICATION.

NO.

DATE

BY

DESIGN DEVELOPMENT

PURPOSE OF ISSUE

10

PROJECT :

AJMAN ONE PHASE 2
(AJMAN - UAE)

CLIENT :

AQAAR
AJMAN PROPERTIES
CORPORATION

CONSULTANT :

AJ Design

Architecture - Structural - MEP - Interior Design -
Urban Planning - Project Management - Energy Solution -
Site Supervision

Ajman Tel : +971 6 742 5555 P.O.Box: 17000
Dubai Tel : +971 4 272 7321 www.aj-des.com
Fax : +971 6 742 5522 E-mail: info@aj-des.ae

design

DRAWING TITLE :

TOWER B4
2ND FLOOR LAYOUT PLAN

DRAWN BY

CHECKED BY

APPROVED BY

DATE

GB

GB

DEC 2023

JOB NO:

SIZE :

SCALE :

2108

A1

1:100

DISCIPLINE


DRAWING NO.

ISSUE NO.

AX

A B4 102

D01

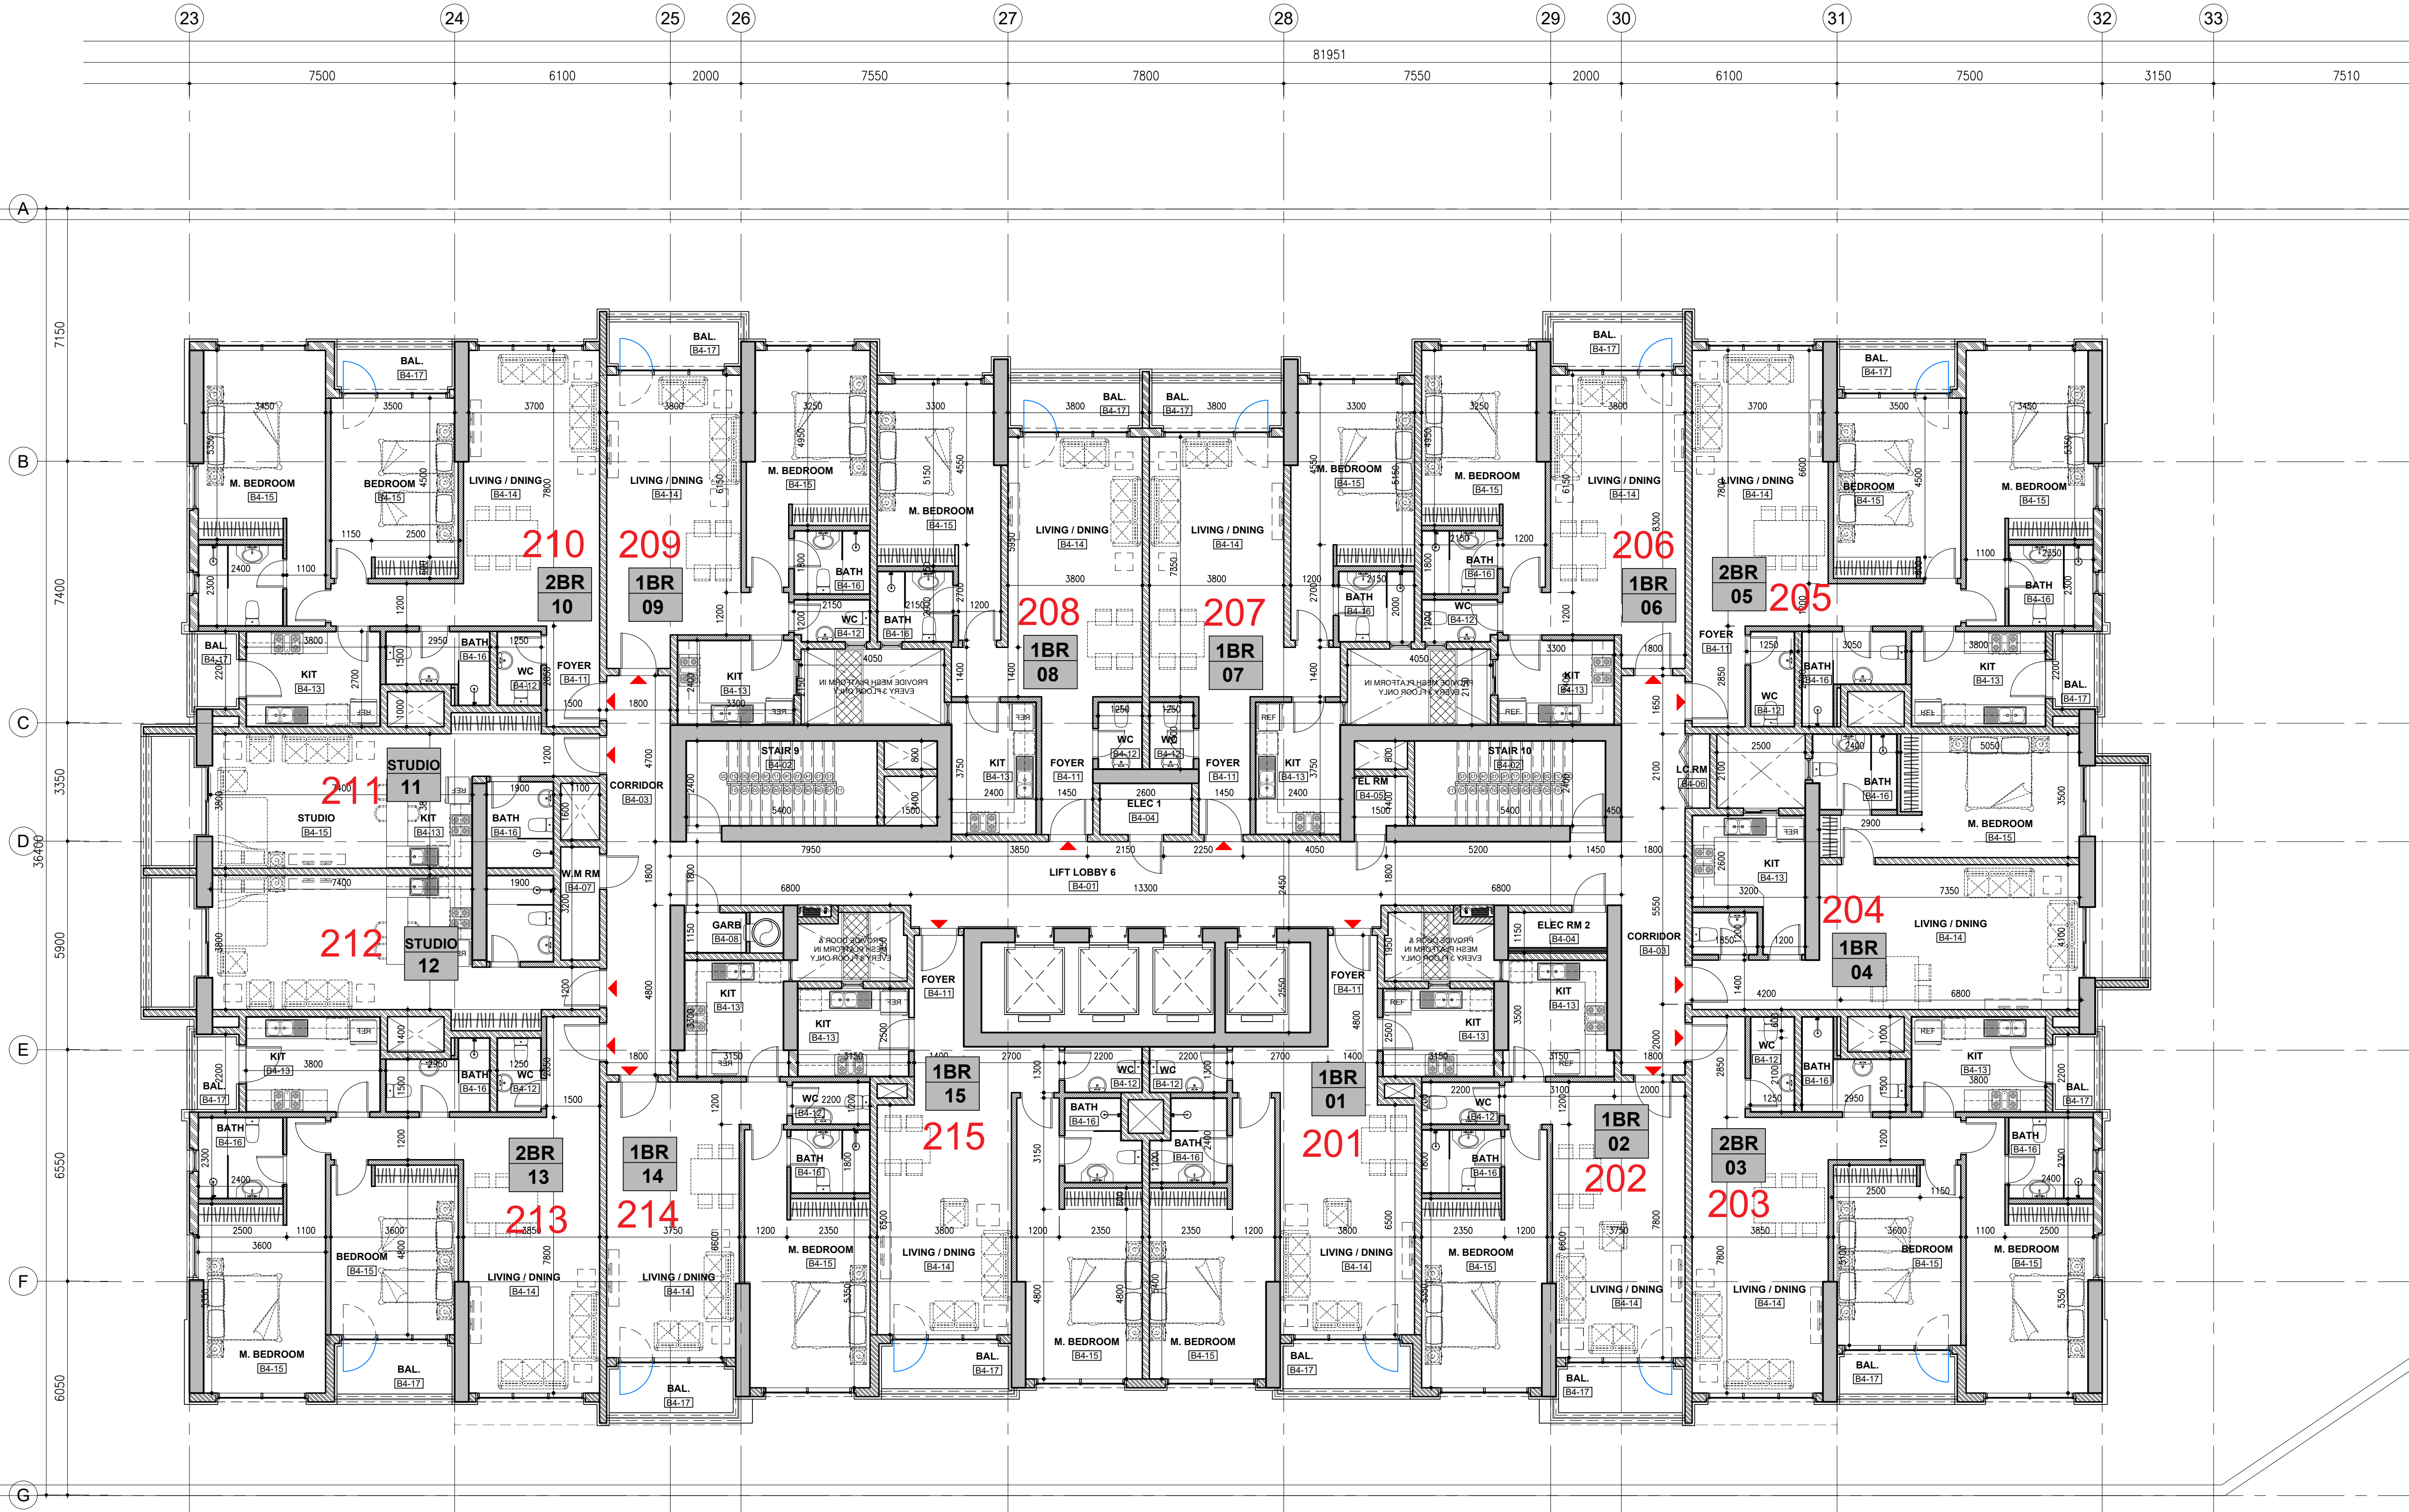

2nd to 25th tower B4
only for numbering only