


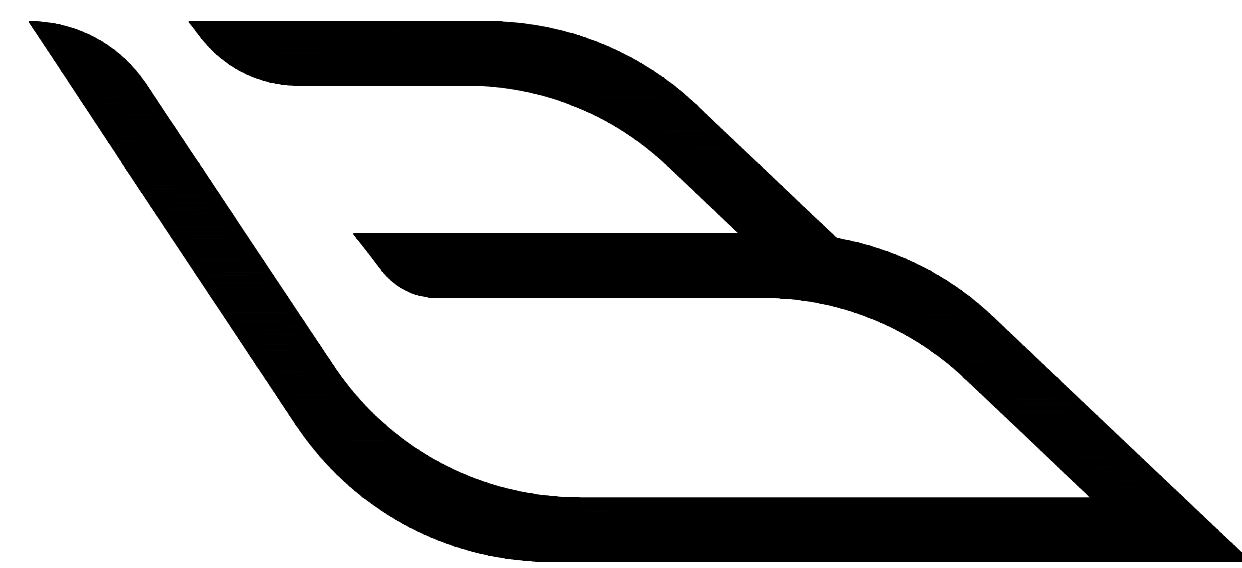

BINGHATTI VINTAGE

3B+ G + MEZZ. + 4P+ 36RESIDENTIAL FLOORS + 1 MECH. + ROOF

WADI AL SAFA 3





BINGHATTI VINTAGE

PERSPECTIVE



سلفر ستون
للمستشارات الهندسية



SILVER STONE
ENGINEERING CONSULTANTS



UNIT TABULATION SUMMARY				
Floors	Studio	1-Bed	2-Bed	TOTAL
1st Floor	0	9	8	17
2nd Floor	33	5	1	39
3rd Floor	37	6	1	44
4th Floor	37	6	1	44
5th Floor	37	6	1	44
6th Floor	37	6	1	44
7th Floor	37	6	1	44
8th Floor	37	6	1	44
9th Floor	37	6	1	44
10th Floor	37	6	1	44
11th Floor	37	6	1	44
12th Floor	37	6	1	44
13th Floor	37	6	1	44
14th Floor	37	6	1	44
15th Floor	37	6	1	44
Mechanical Floor	0	0	0	0
16th Floor	37	6	1	44
17th Floor	37	7	1	45
18th Floor	37	7	1	45
19th Floor	37	7	1	45
20th Floor	37	7	1	45
21th Floor	37	7	1	45
22th Floor	37	7	1	45
23th Floor	37	7	1	45
24th Floor	37	7	1	45
25th Floor	37	7	1	45
26th Floor	37	7	1	45
27th Floor	37	7	1	45
28th Floor	37	7	1	45
29th Floor	37	7	1	45
30th Floor	37	7	1	45
31th Floor	37	7	1	45
32th Floor	37	7	1	45
33th Floor	37	7	1	45
34th Floor	37	7	1	45
35th Floor	37	7	1	45
36th Floor	37	7	1	45
TOTAL	1291	238	43	1572

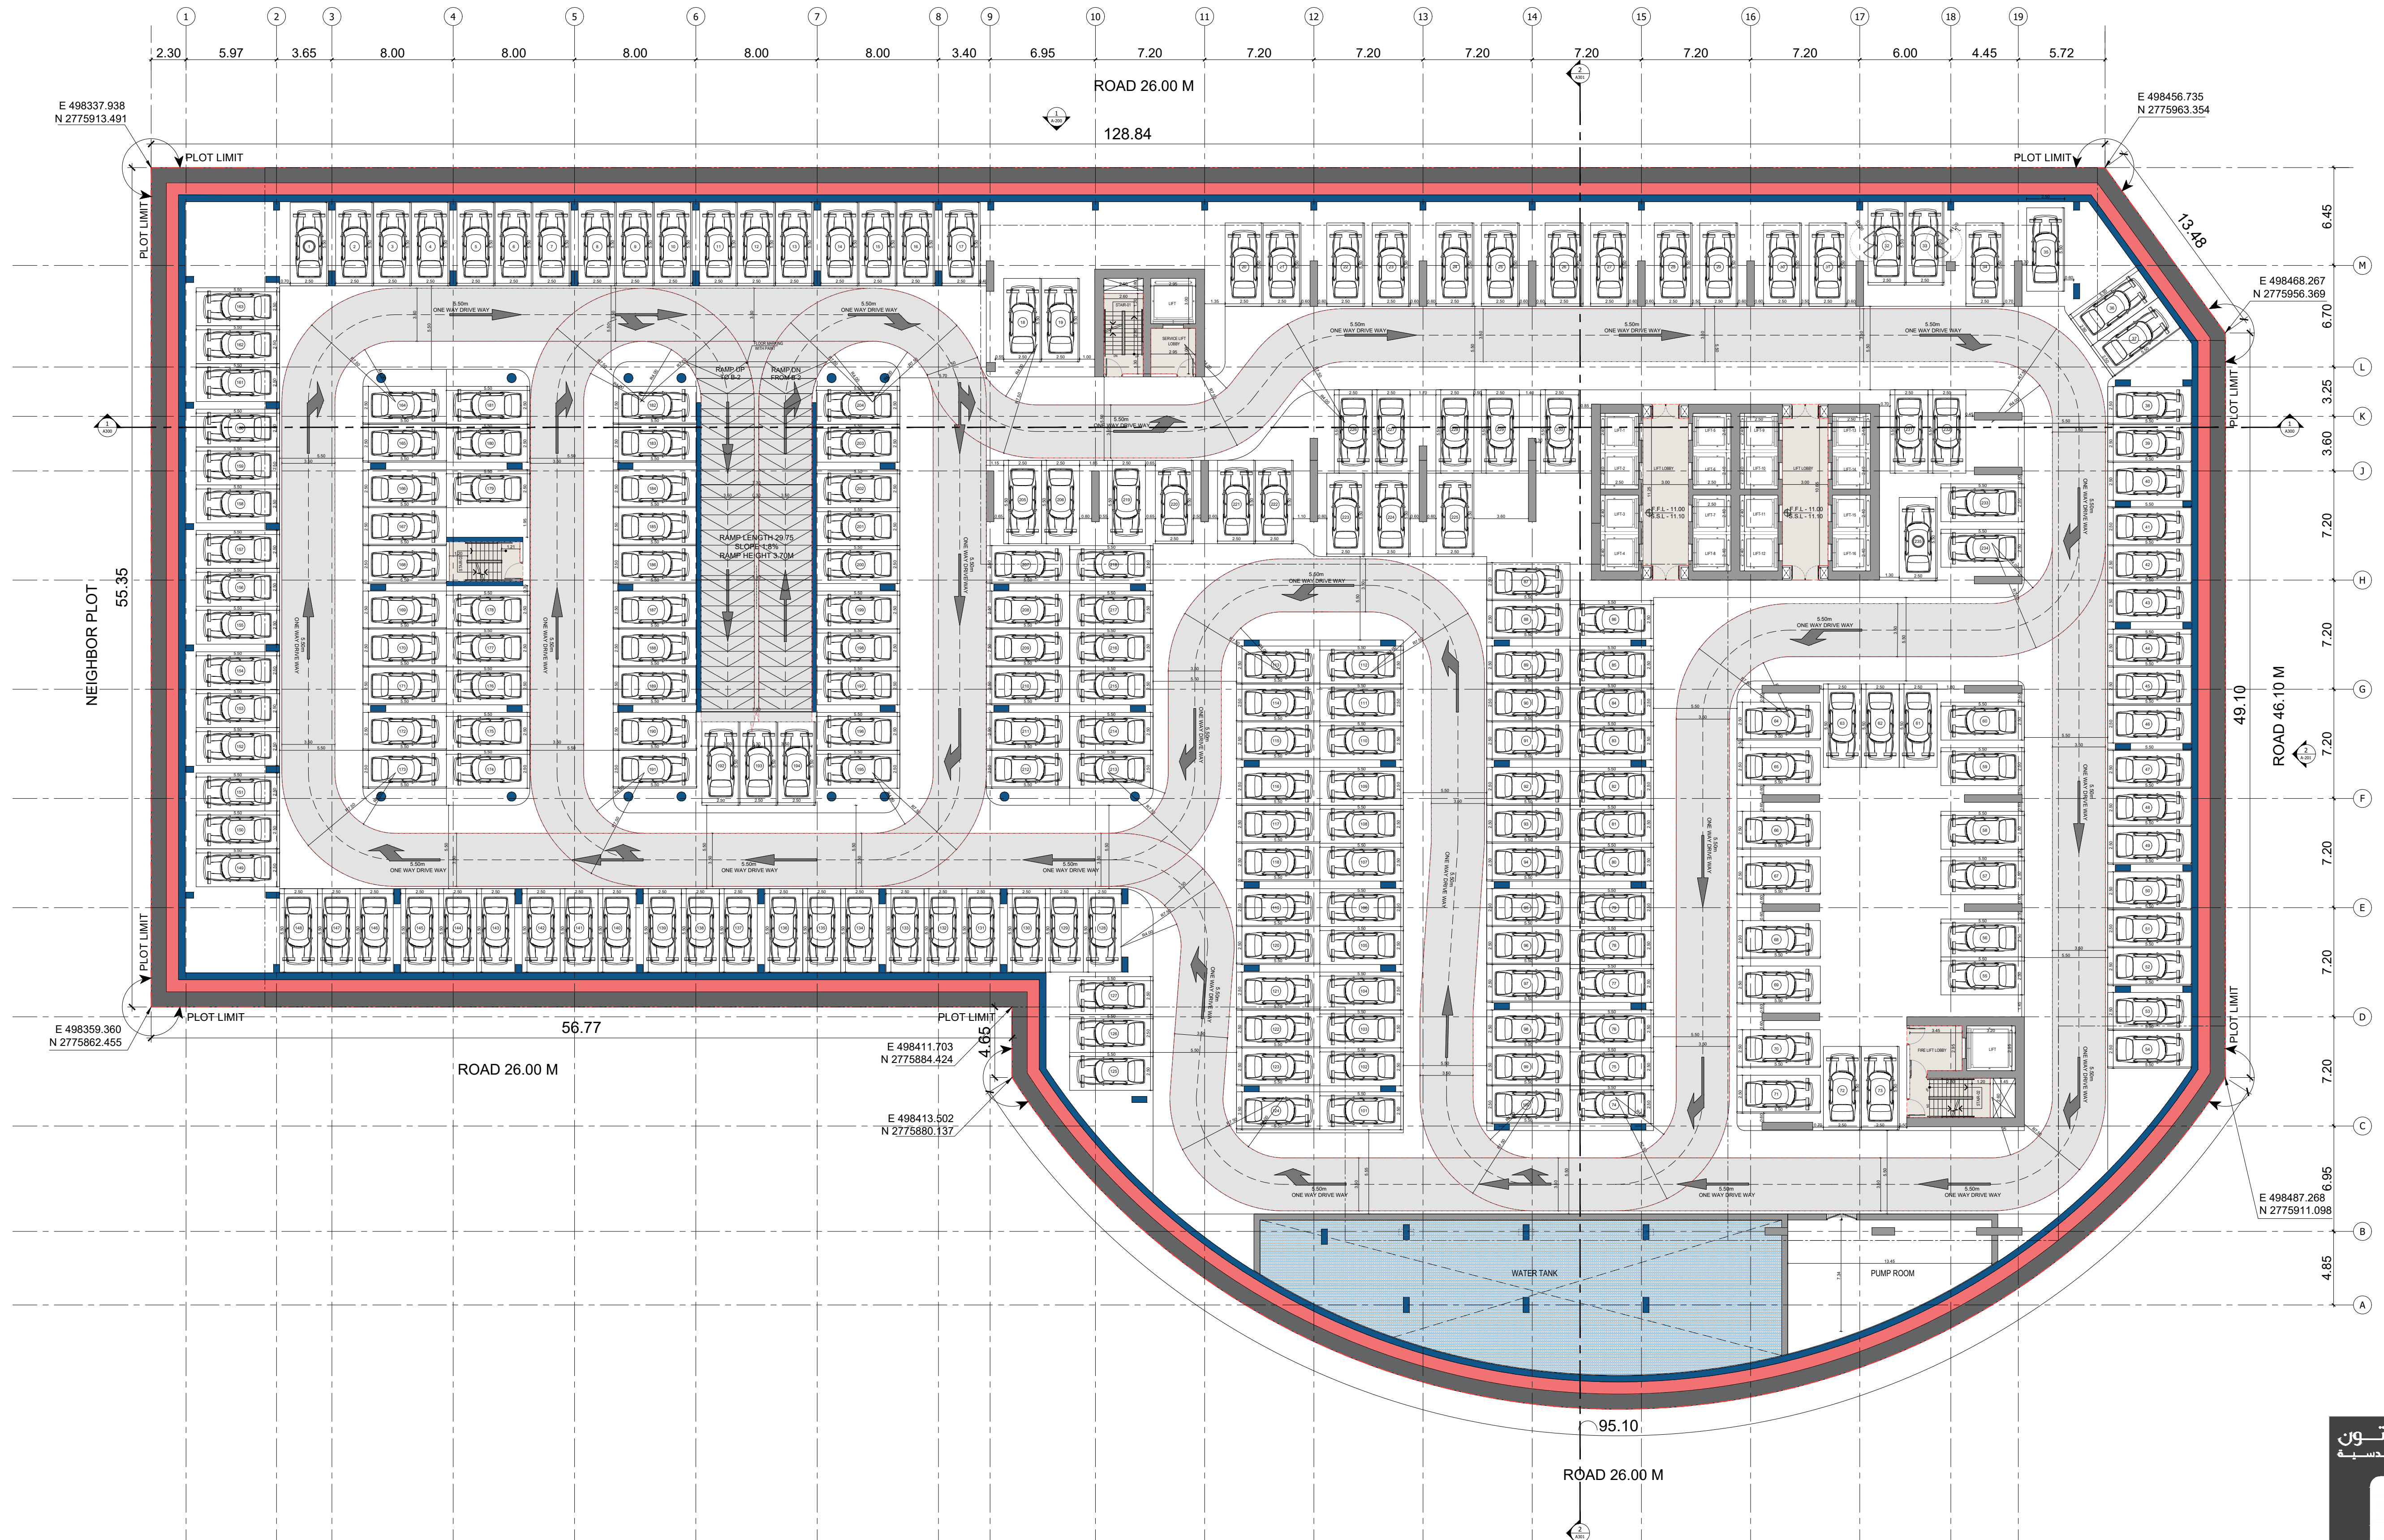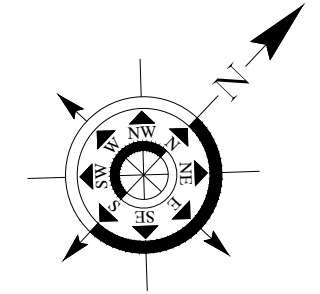



BINGHATTI VINTAGE

3RD BASEMENT FLOOR PLAN

سلفرستون
لایسنس یافتہ مہندسیہ



SILVER STONE
ENGINEERING CONSULTANTS

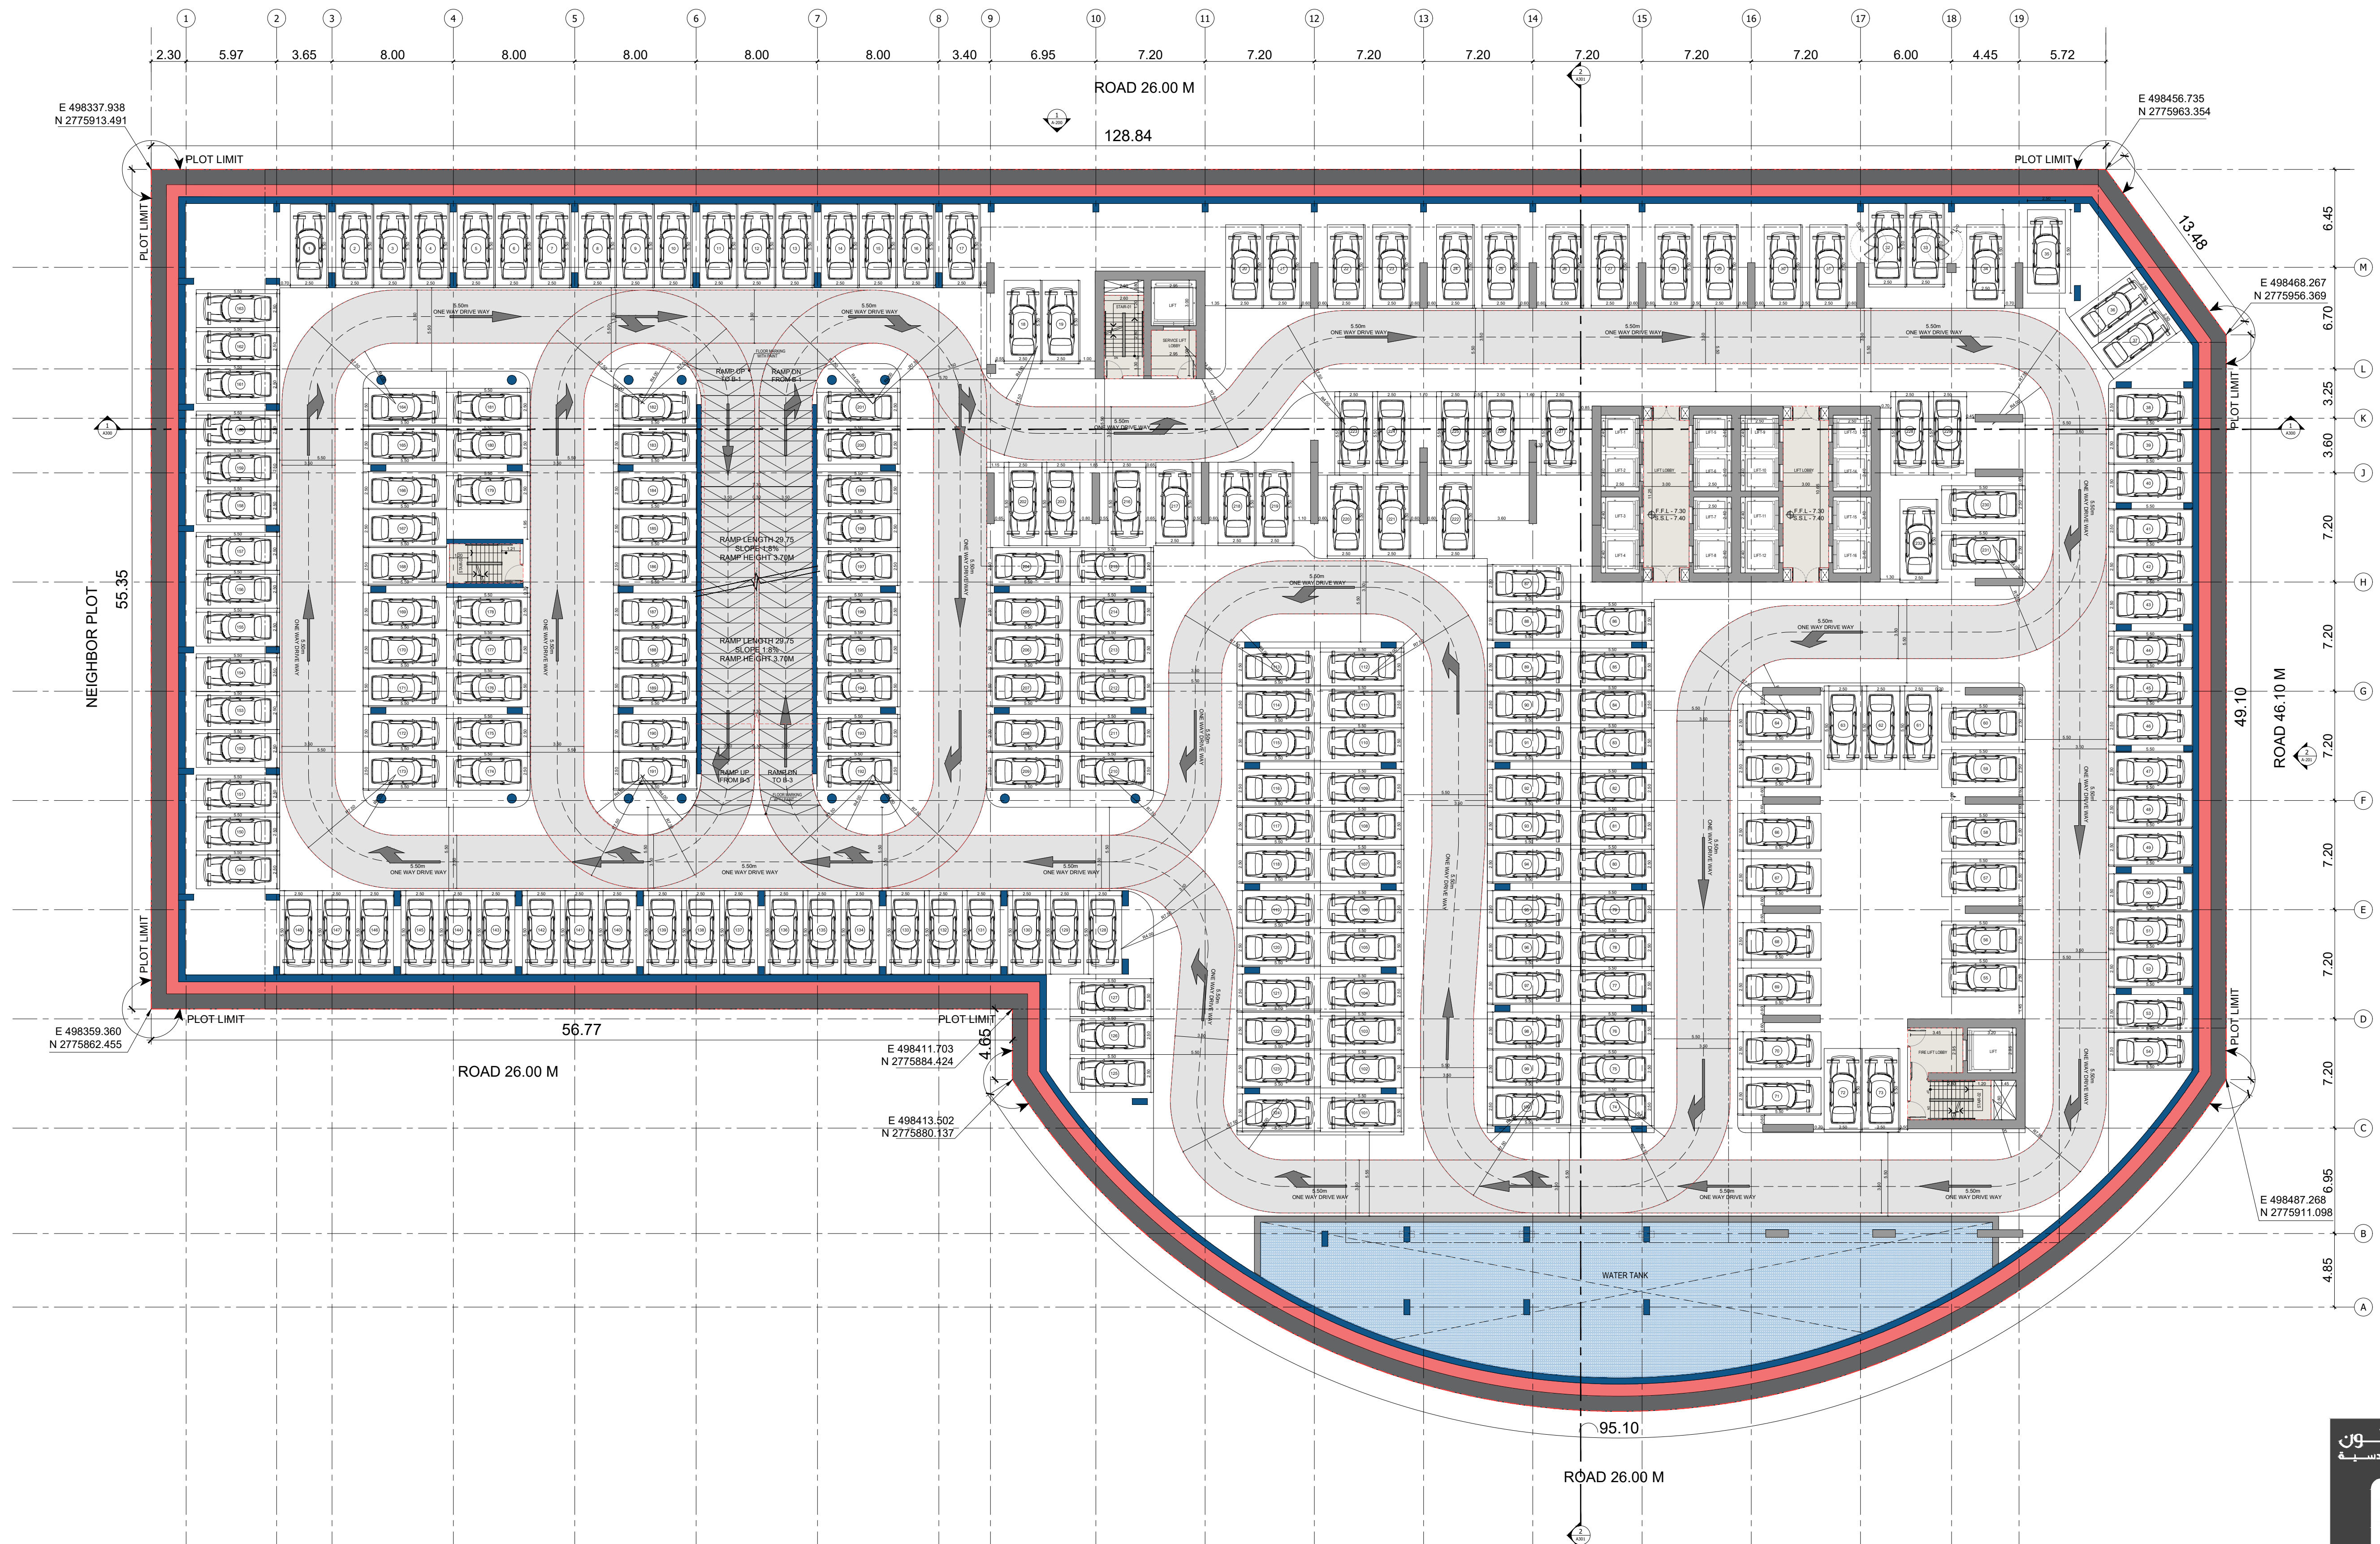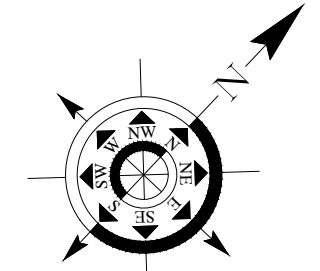



BINGHATTI VINTAGE

2ND BASEMENT FLOOR PLAN

سلفر سٹون
انجینئرنگ




SILVER STONE
ENGINEERING CONSULTANTS

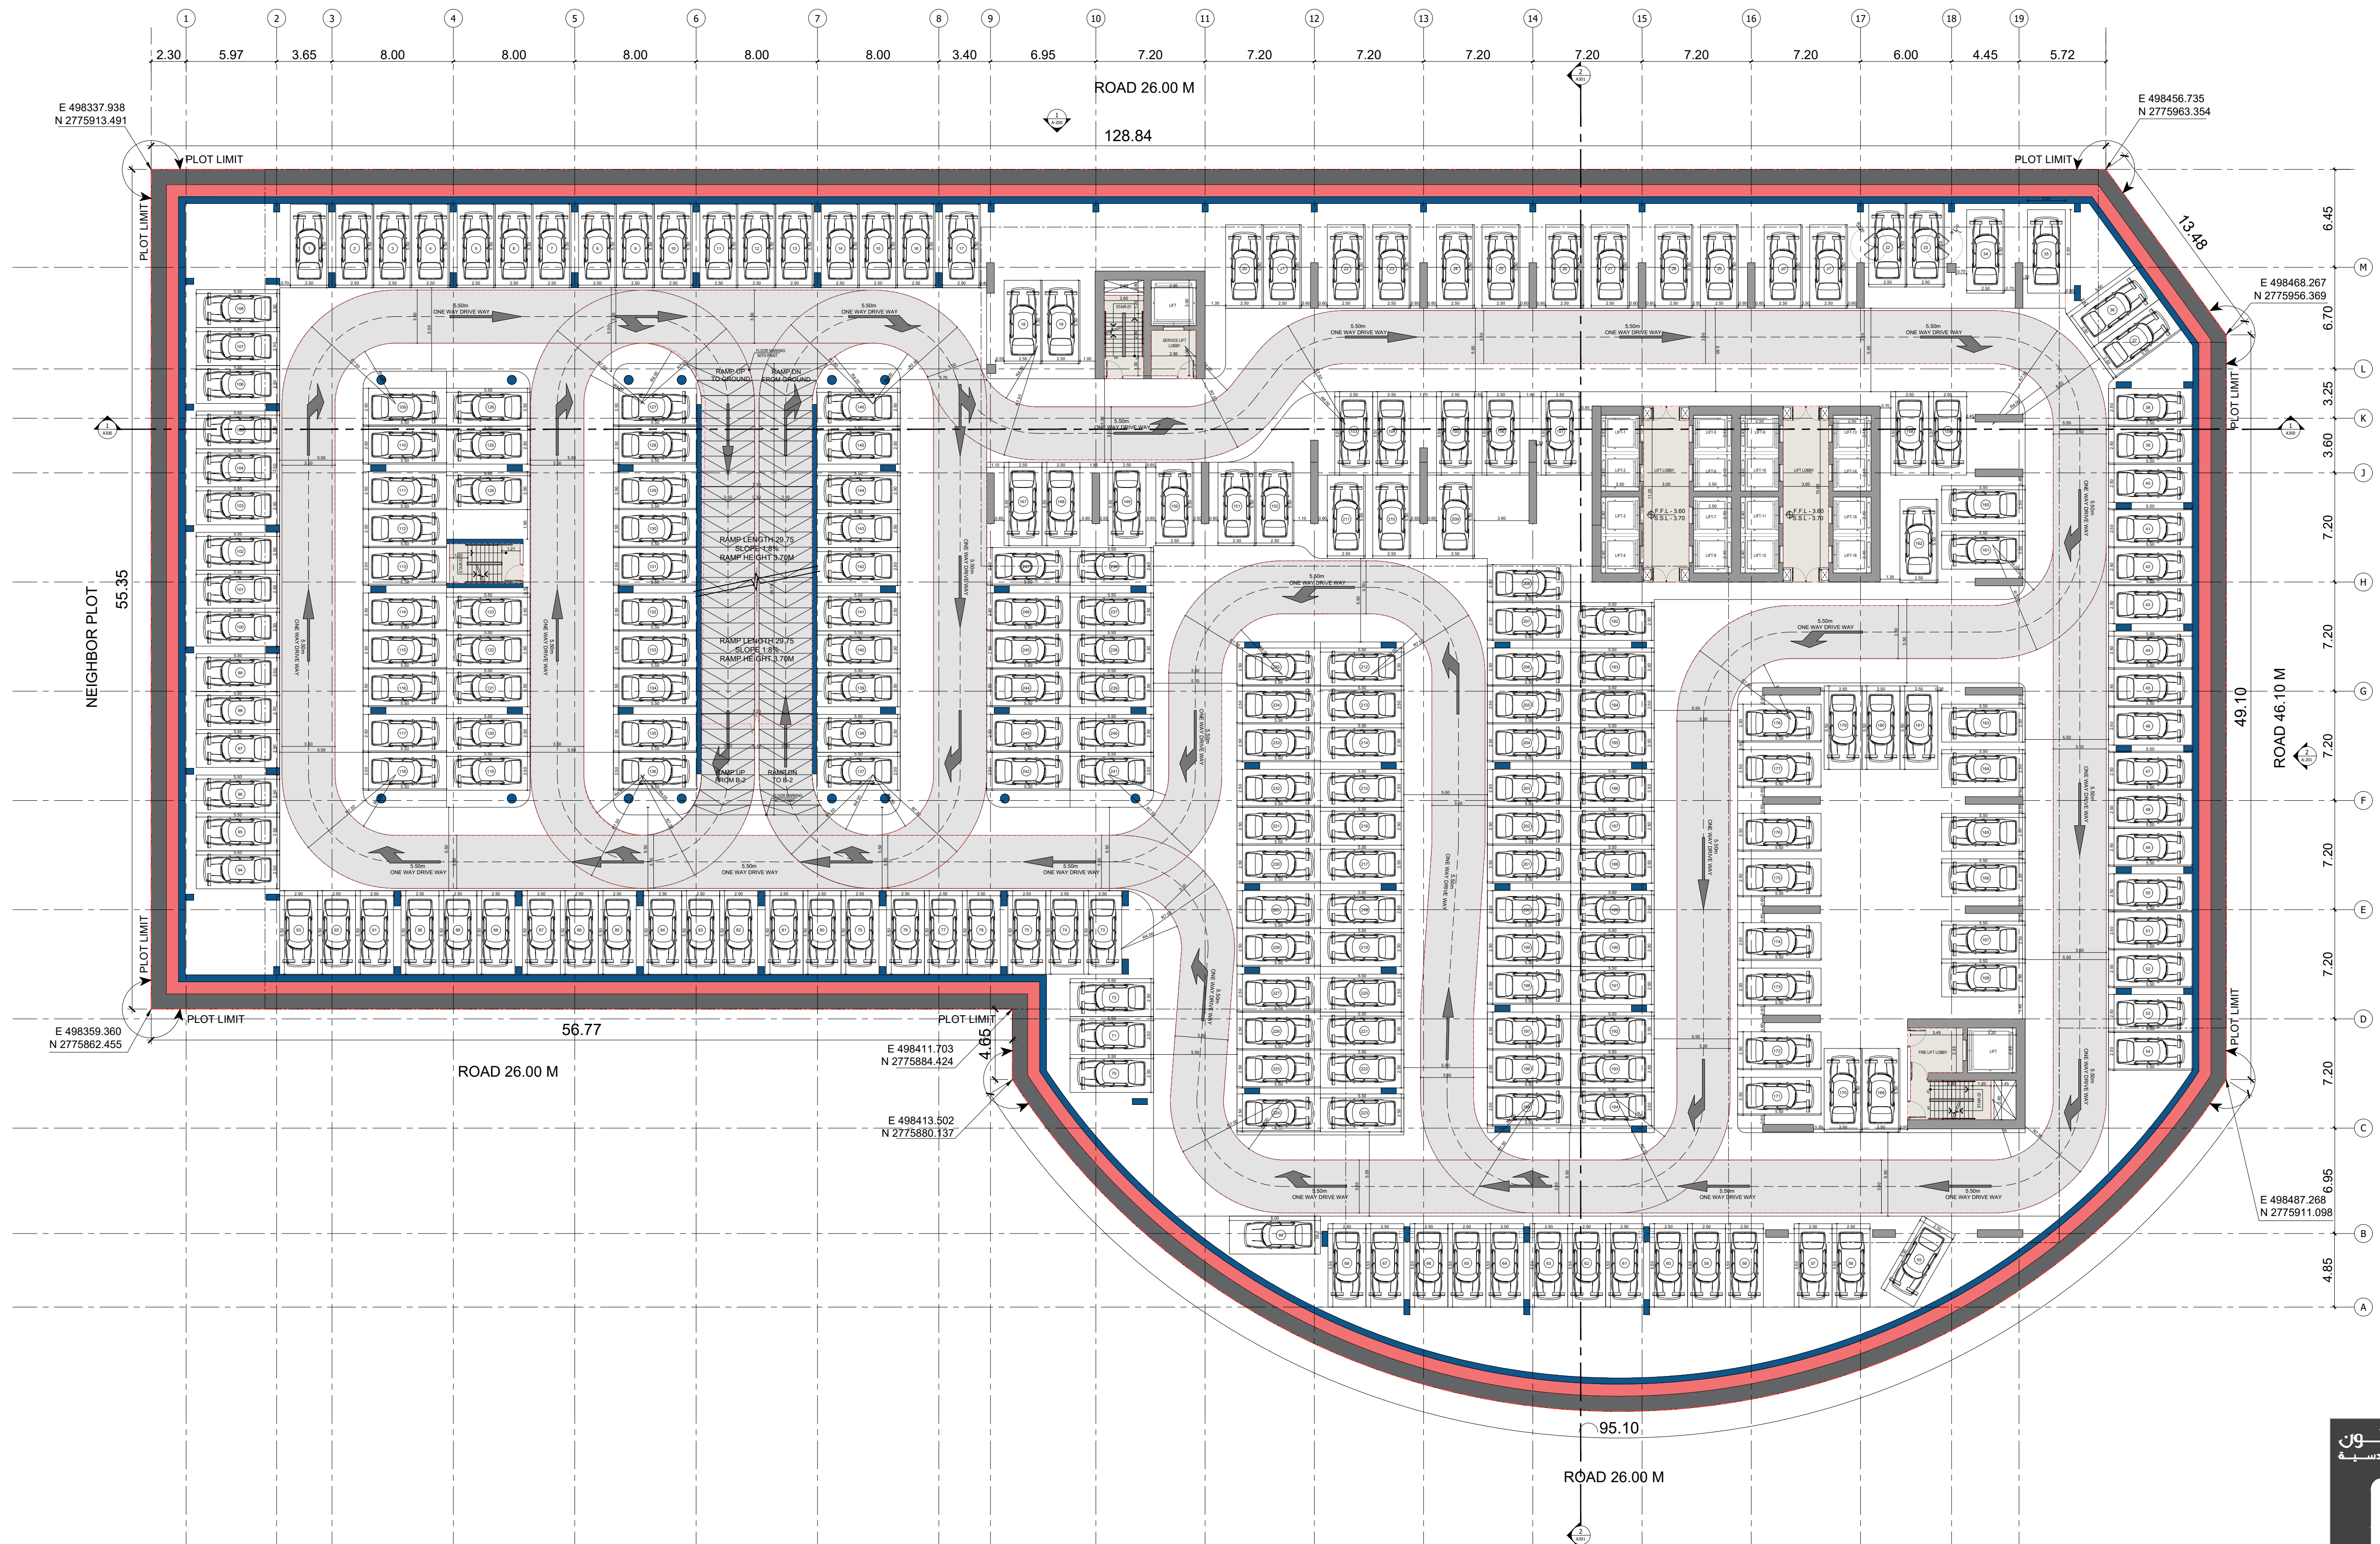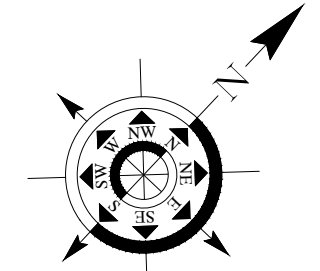

BINGHATTI VINTAGE



1ST BASEMENT FLOOR PLAN

سلفرستون
لایسنس یافتہ مہندسیہ

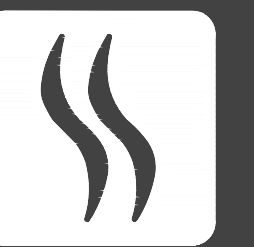



SILVER STONE
ENGINEERING CONSULTANTS



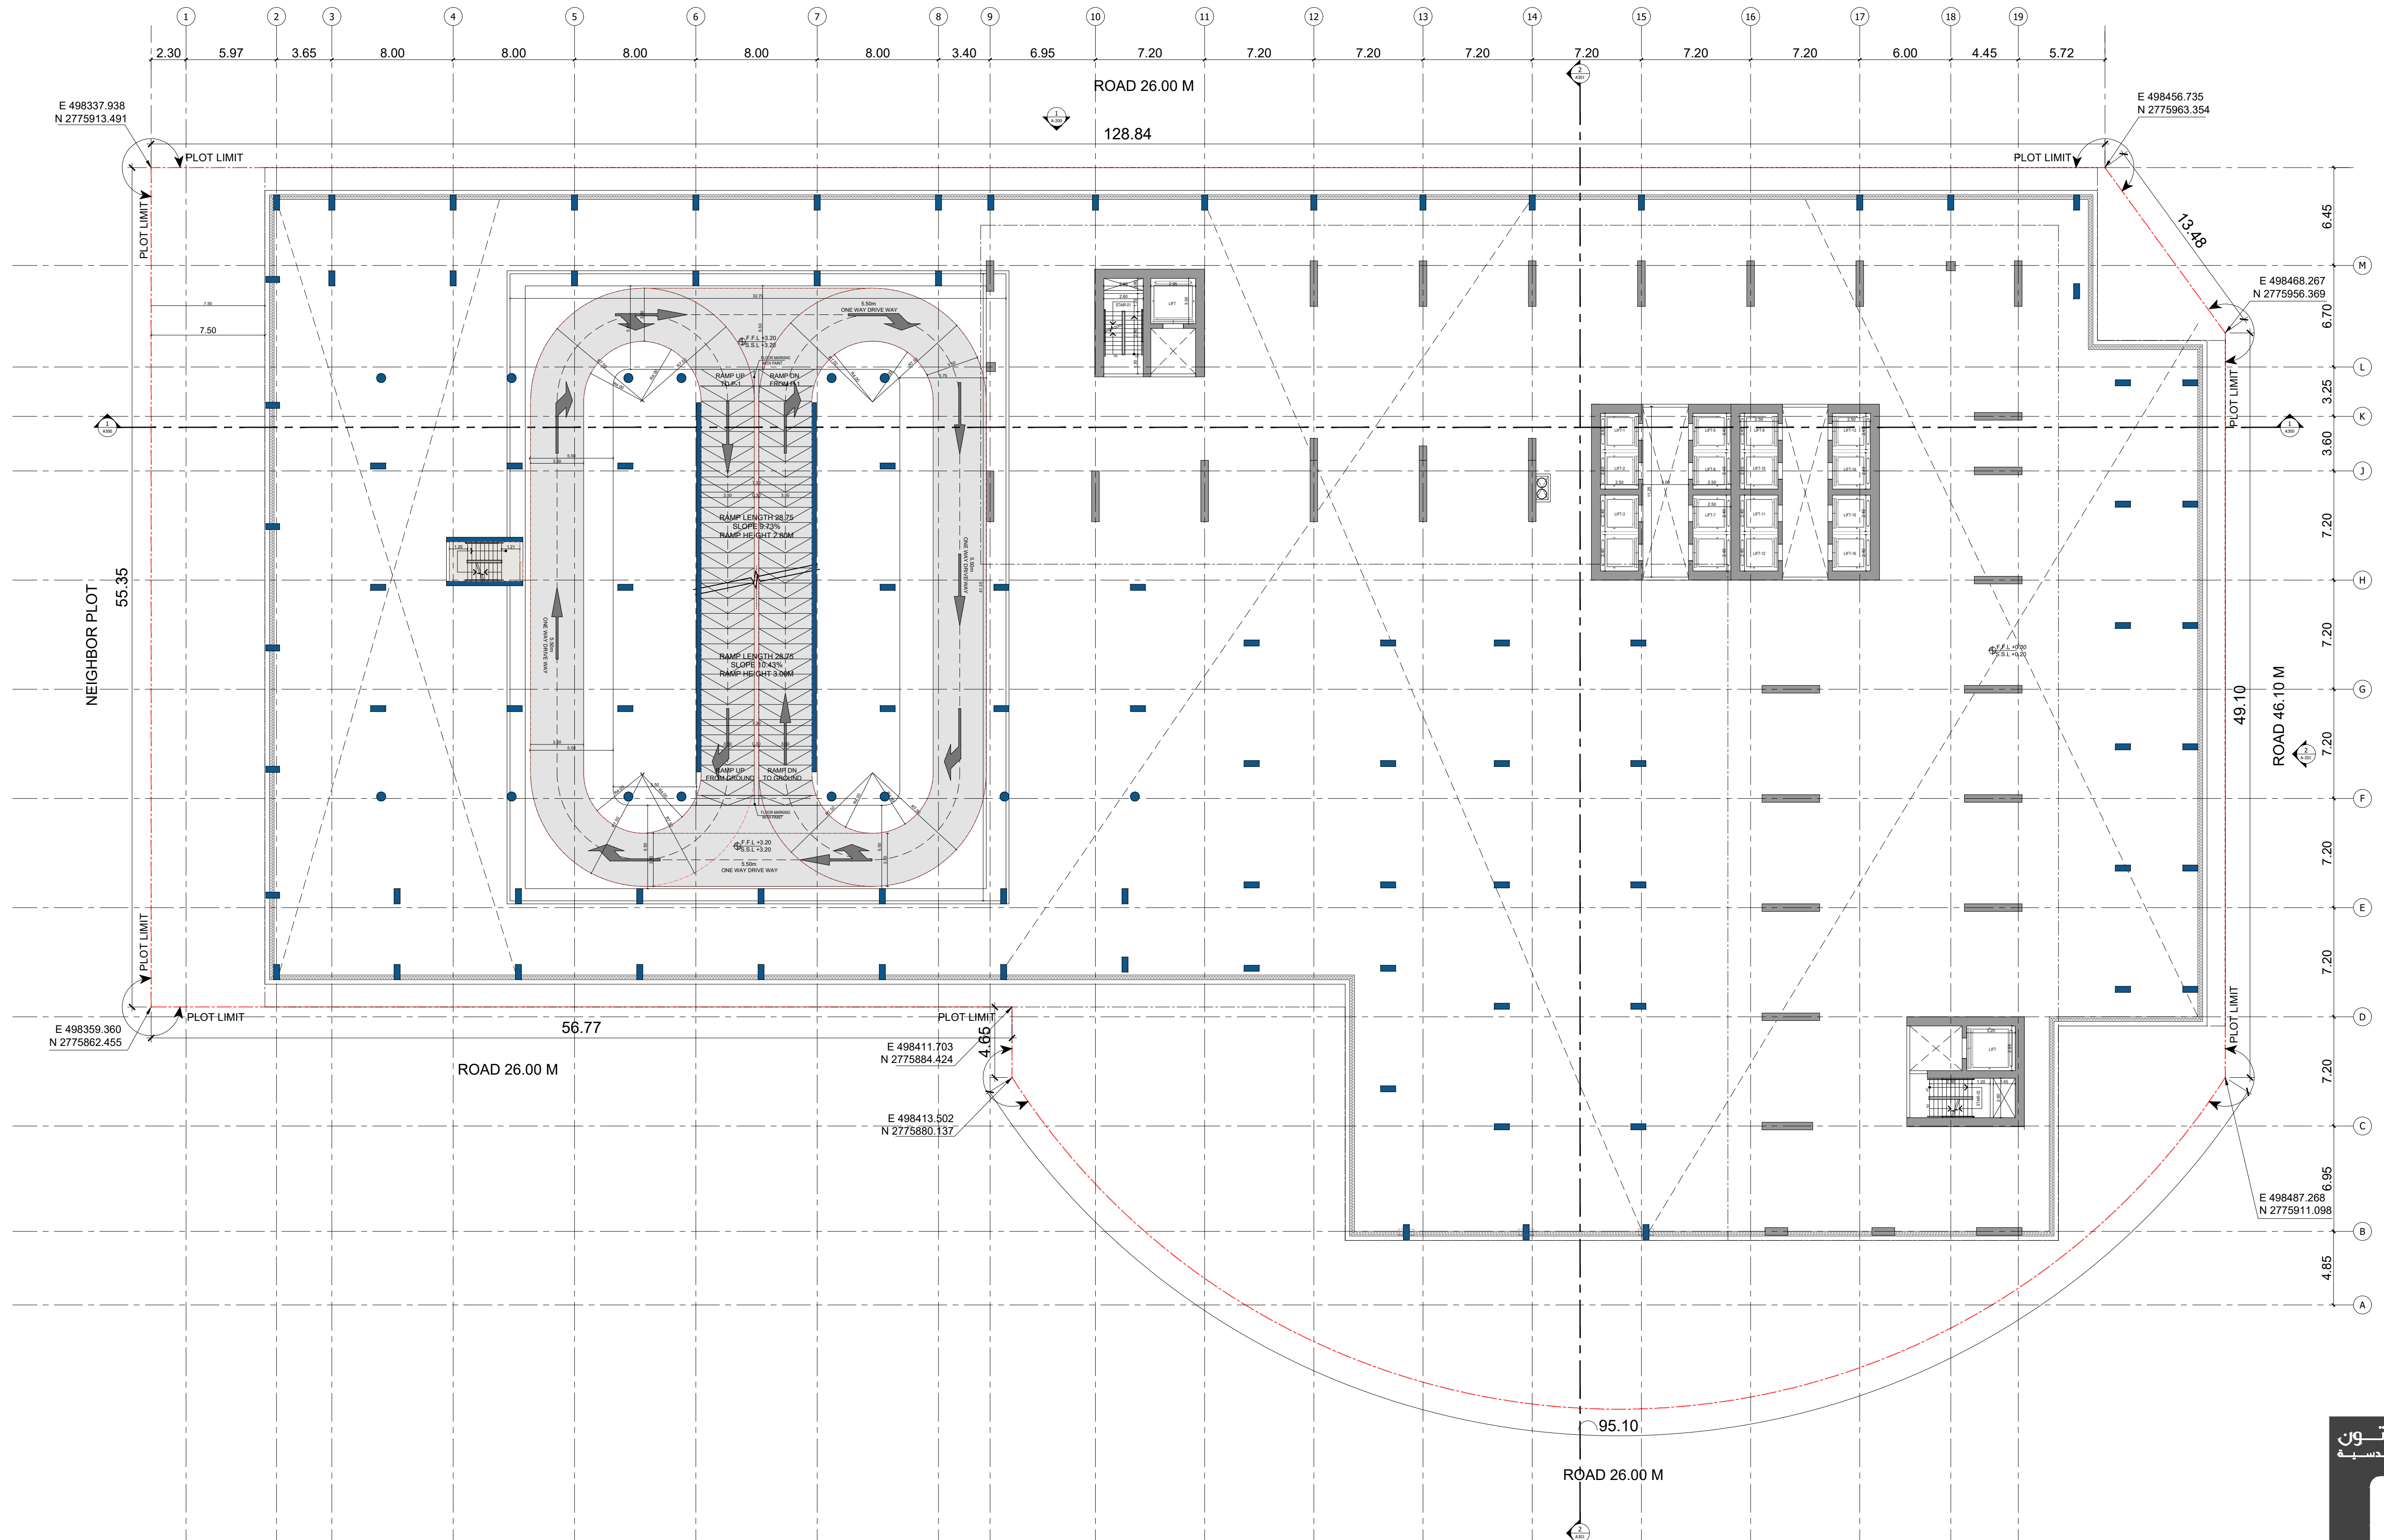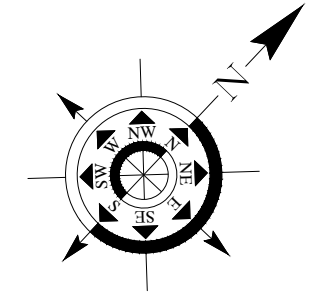

BINGHATTI VINTAGE

MEZZANINE FLOOR PLAN

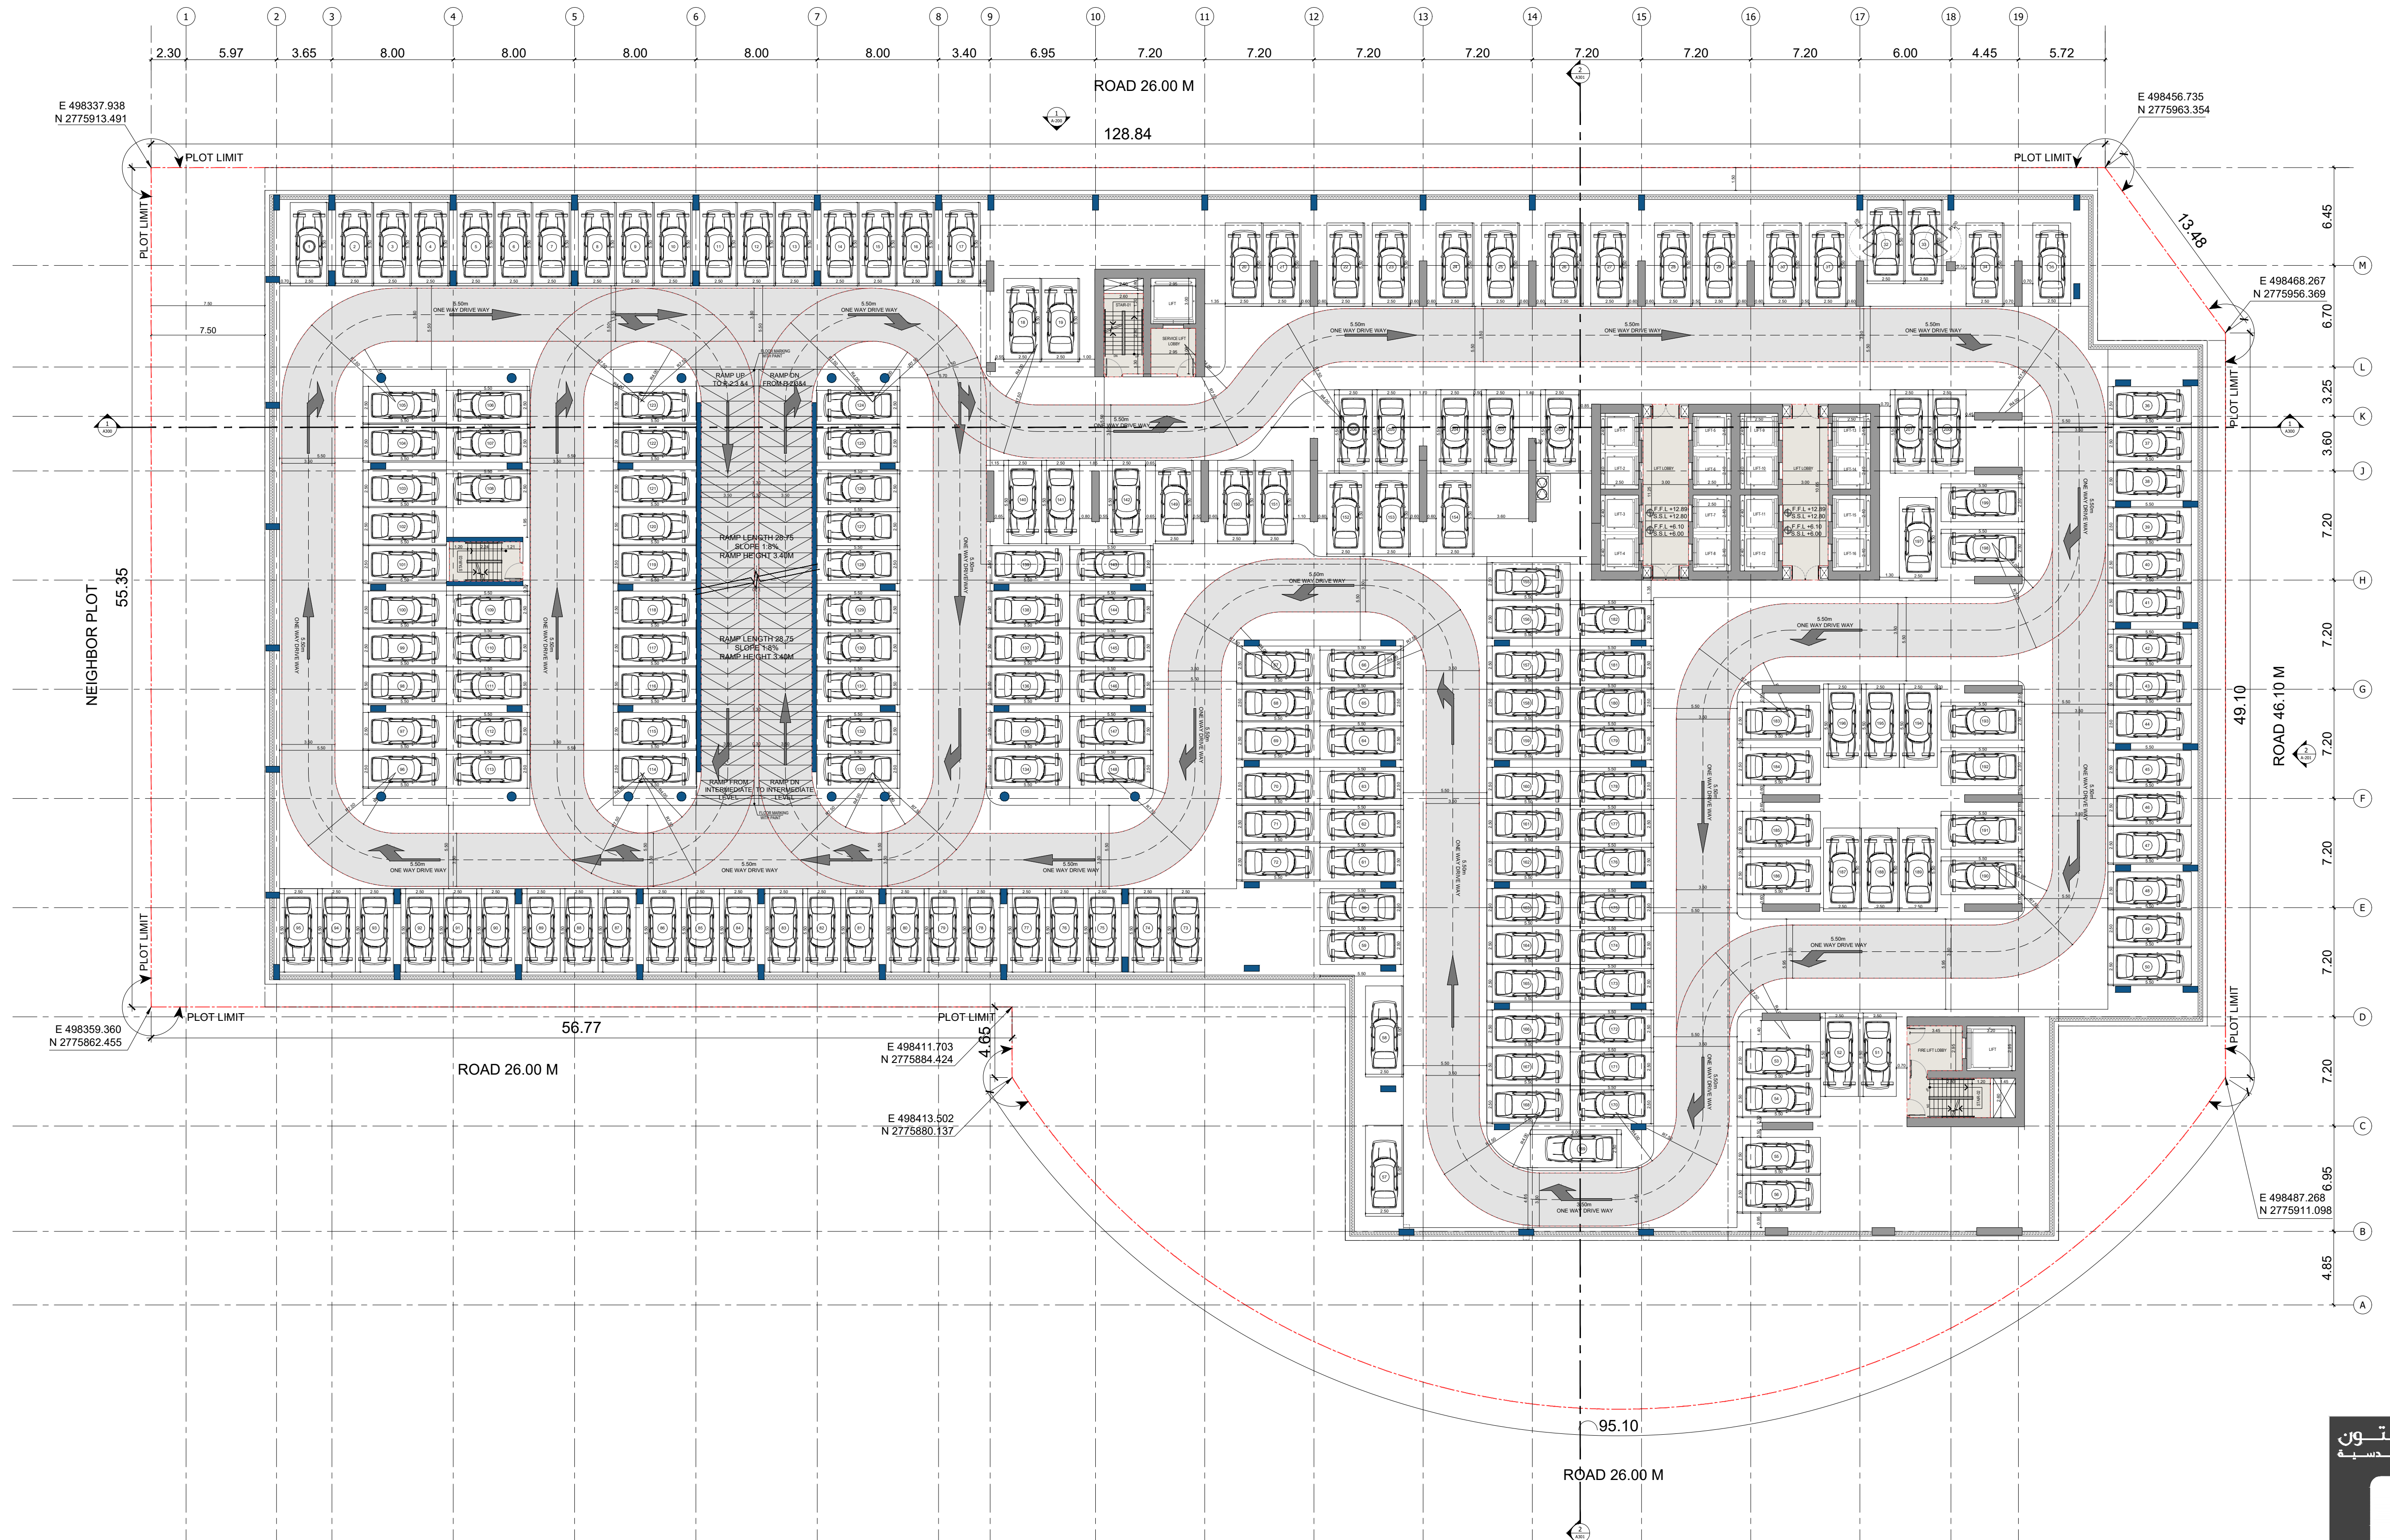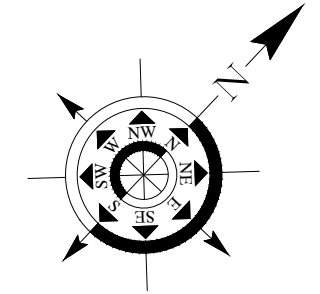


BINGHATTI VINTAGE



1ST TO 3RD PODIUM FLOOR PLAN

سلفر ستون
لایسنس یافتہ مہندسیہ



SILVER STONE
ENGINEERING CONSULTANTS

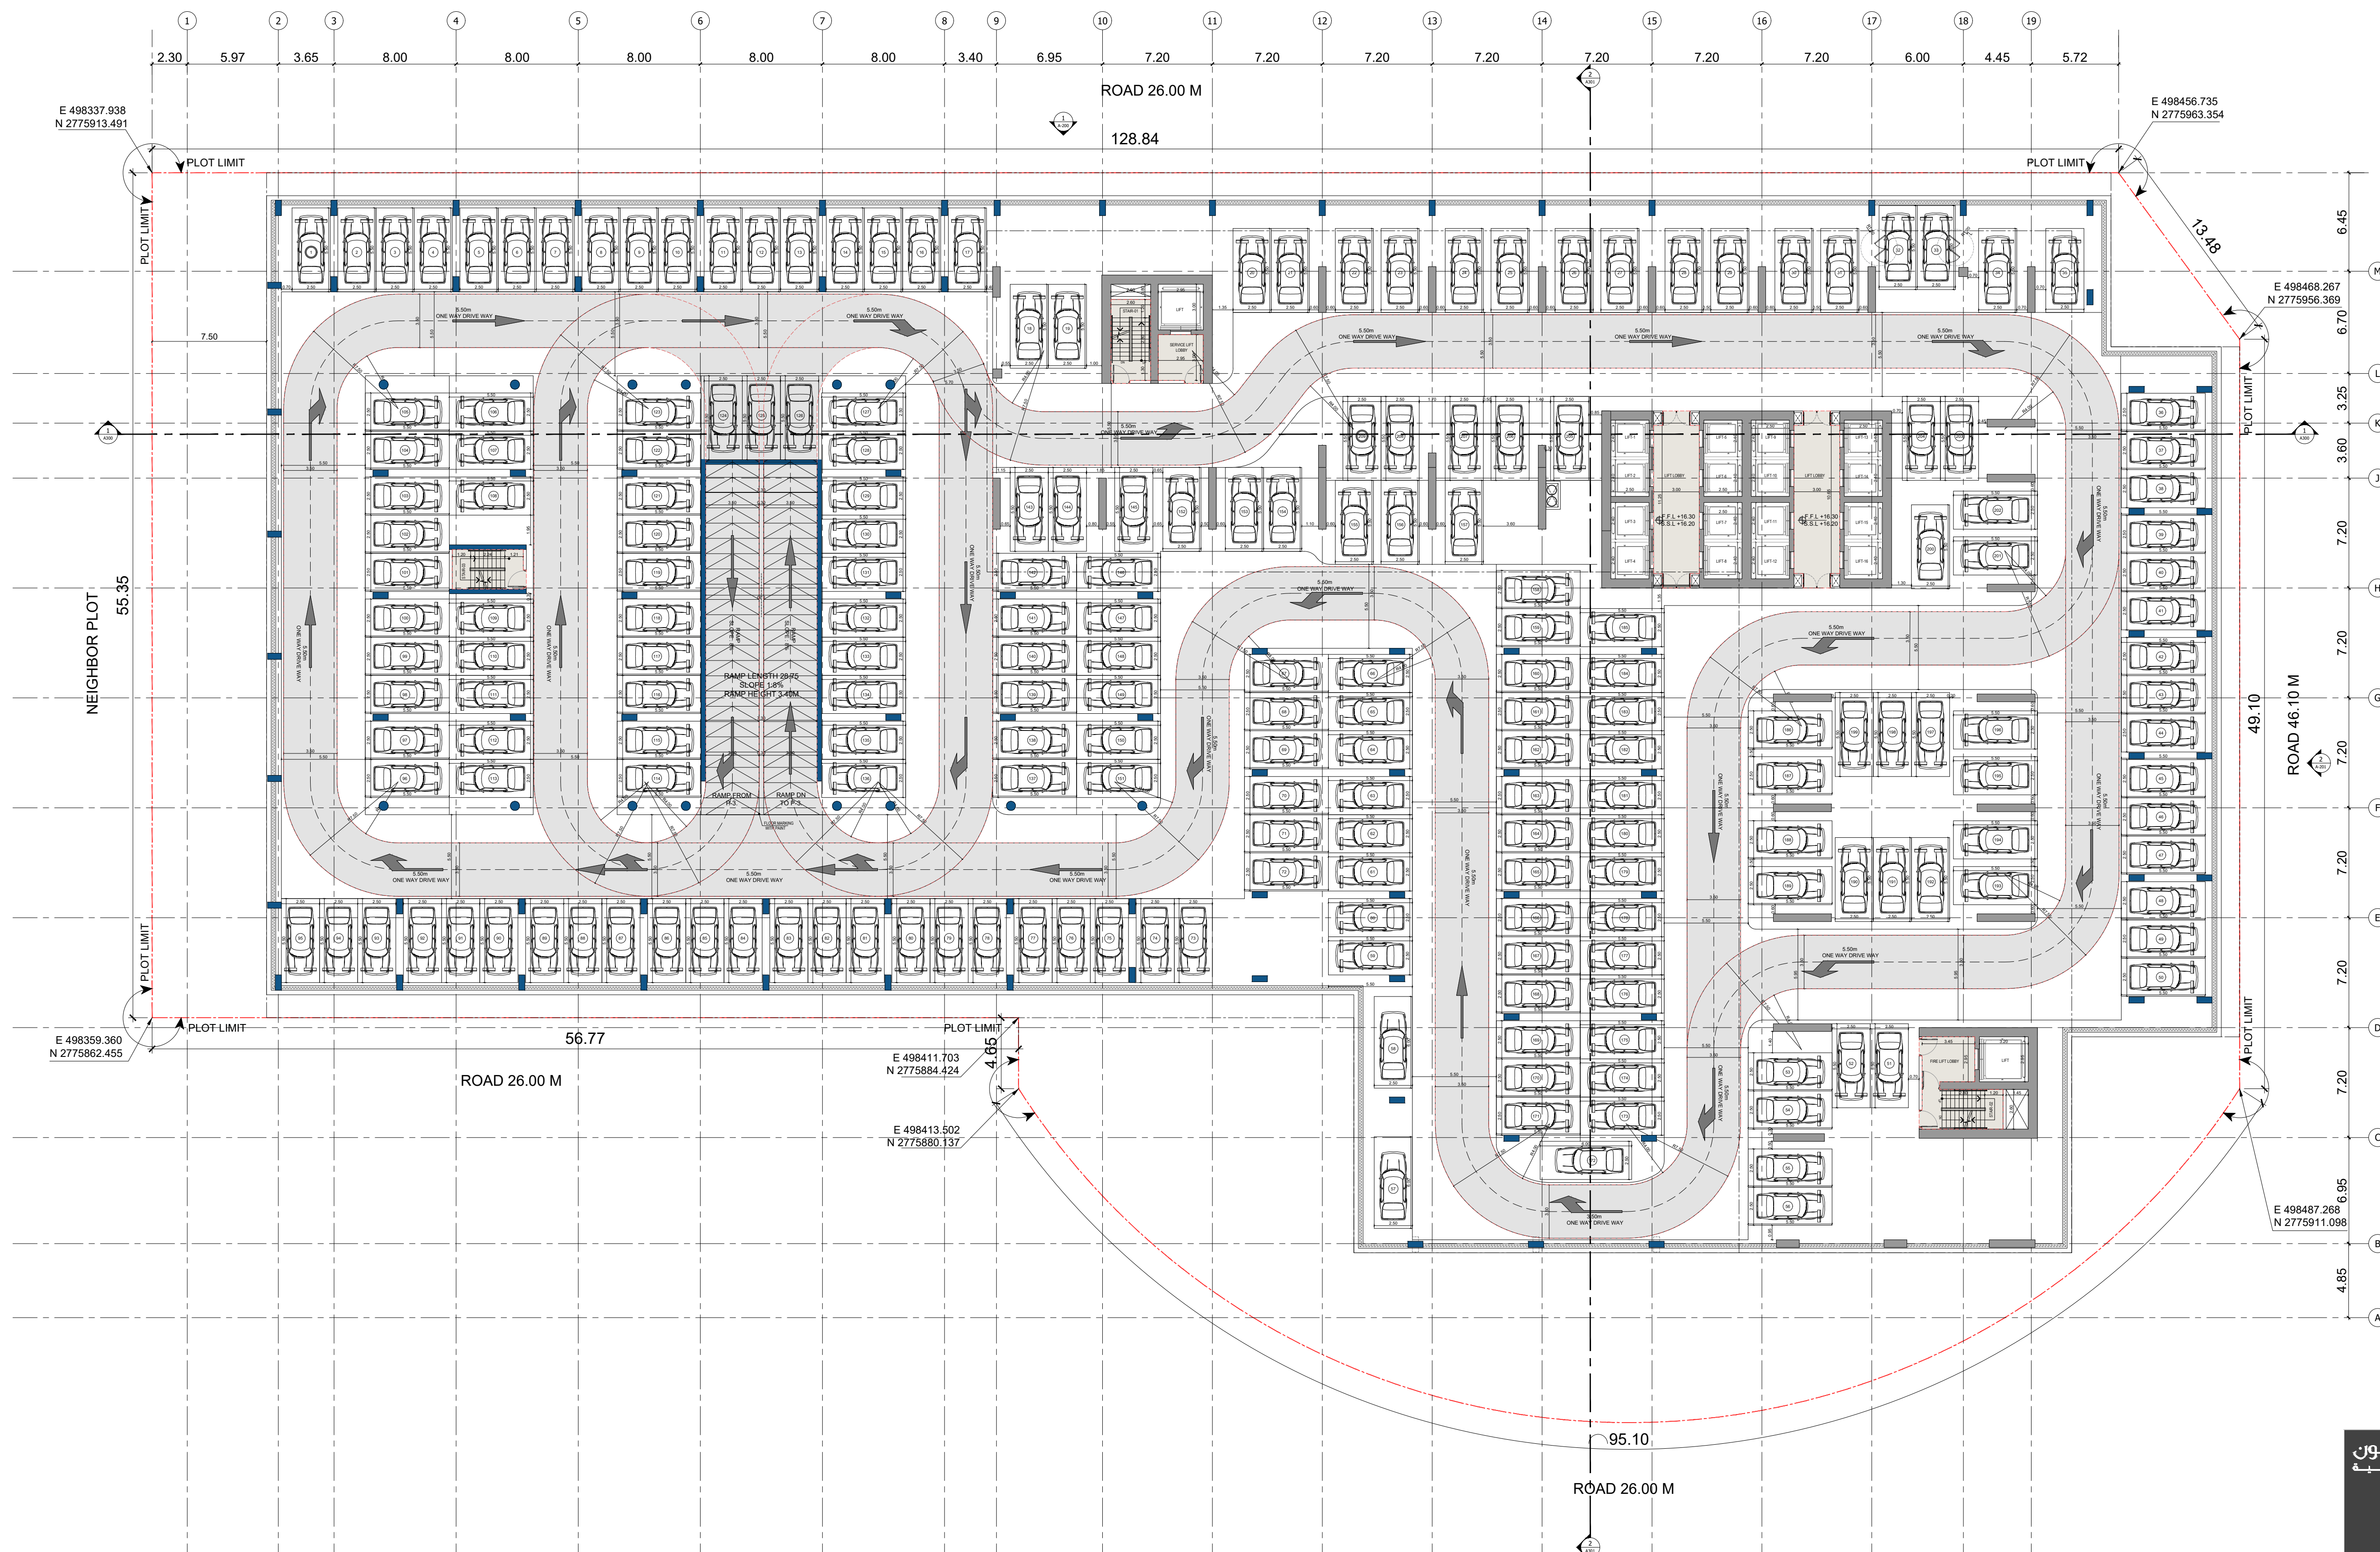

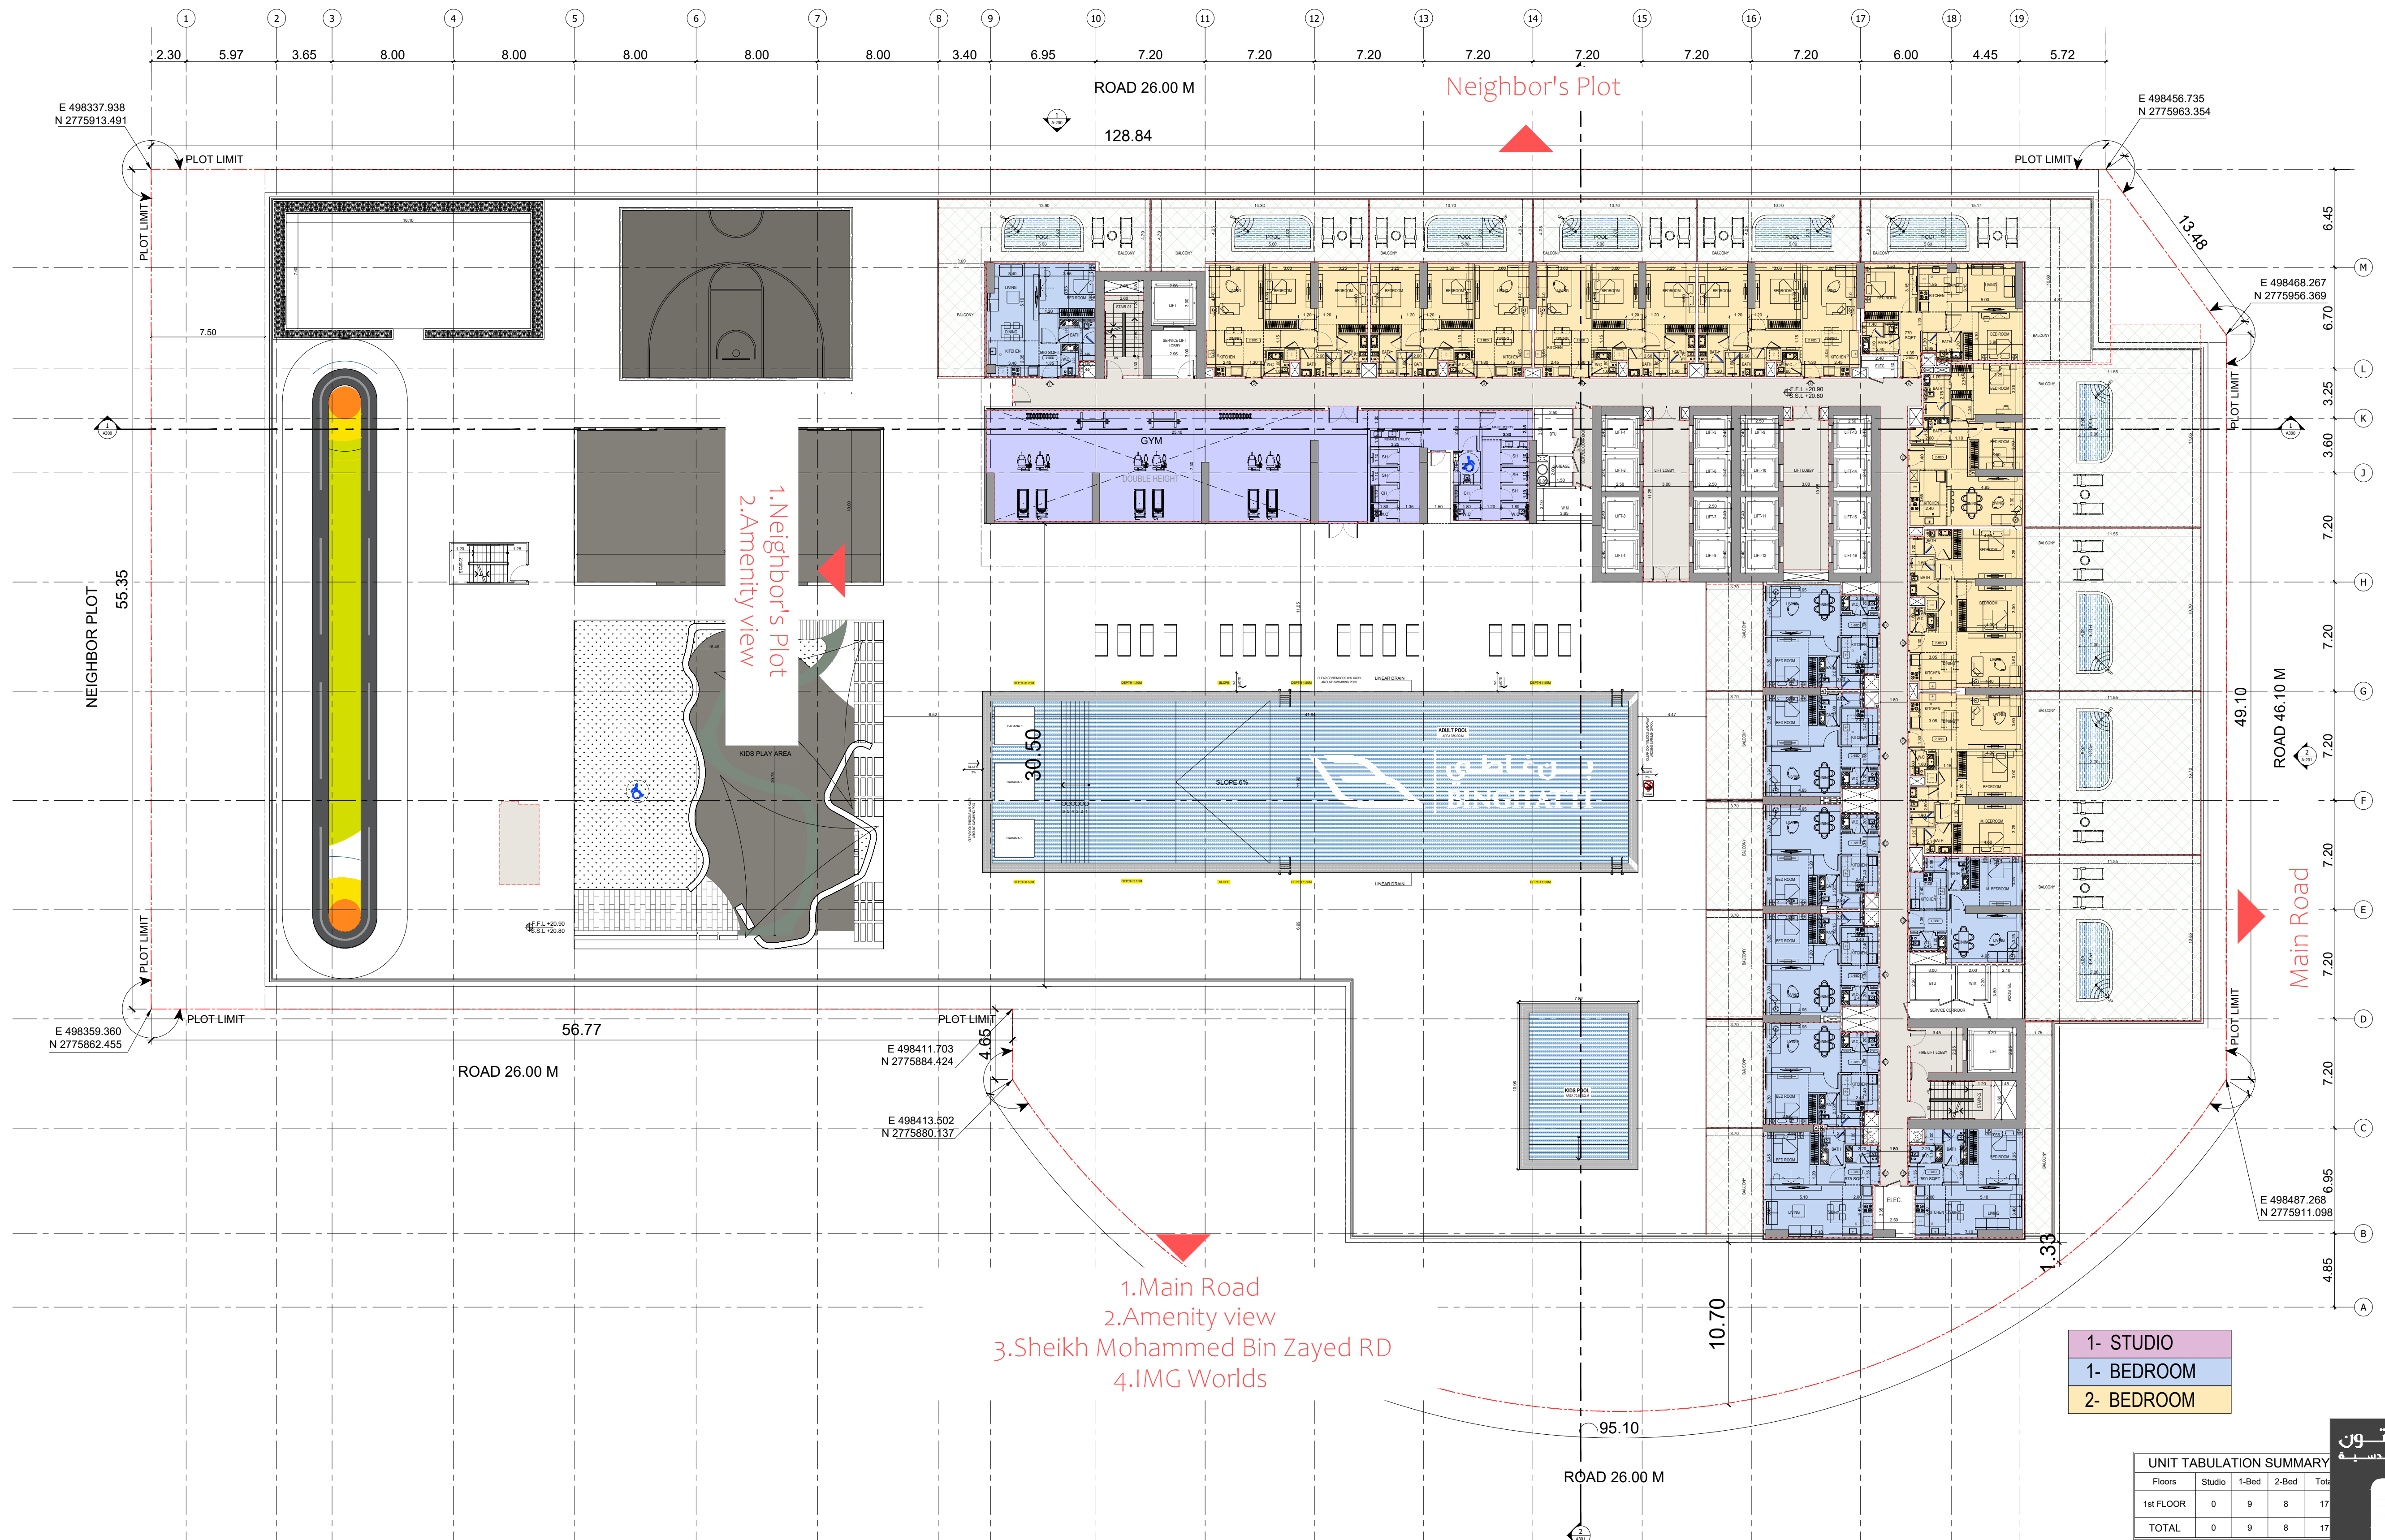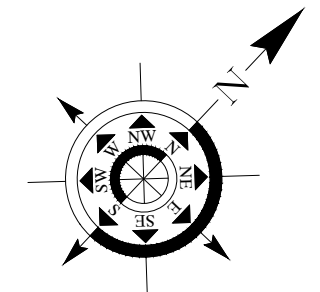


BINGHATTI VINTAGE



1ST FLOOR PLAN

سلفرستون
لإستشارات الهندسية



SILVER STONE
ENGINEERING CONSULTANTS

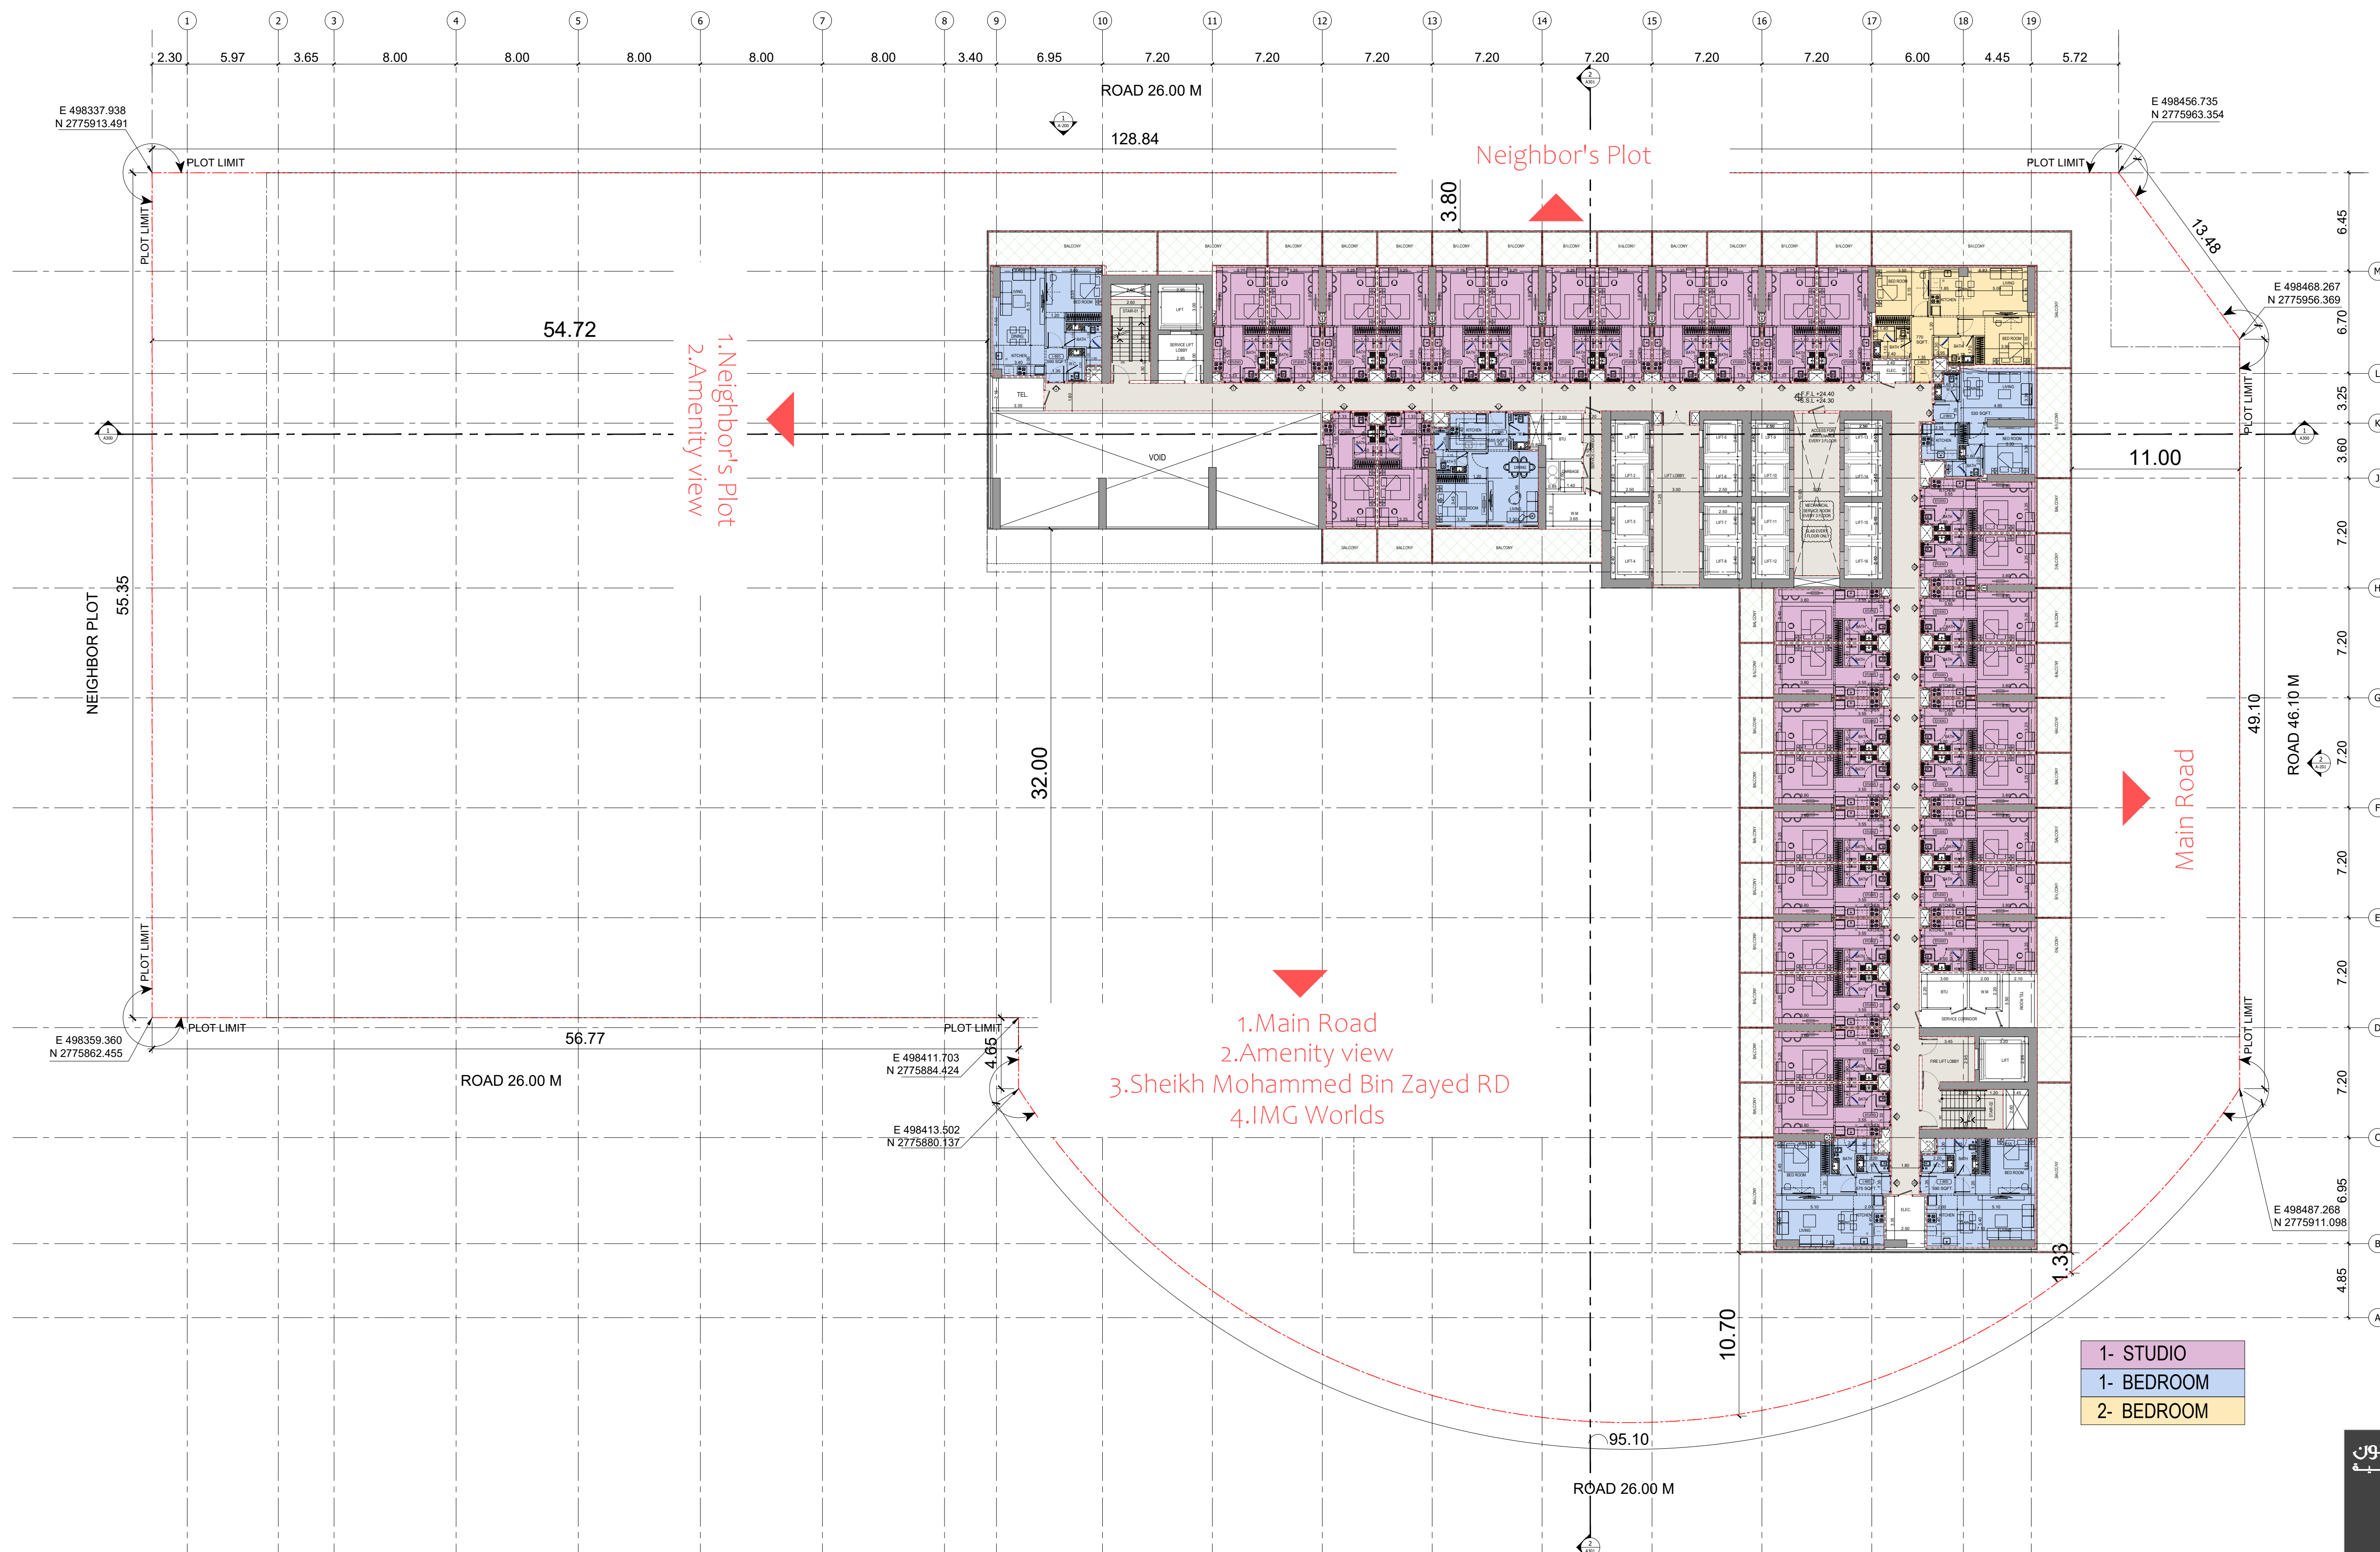


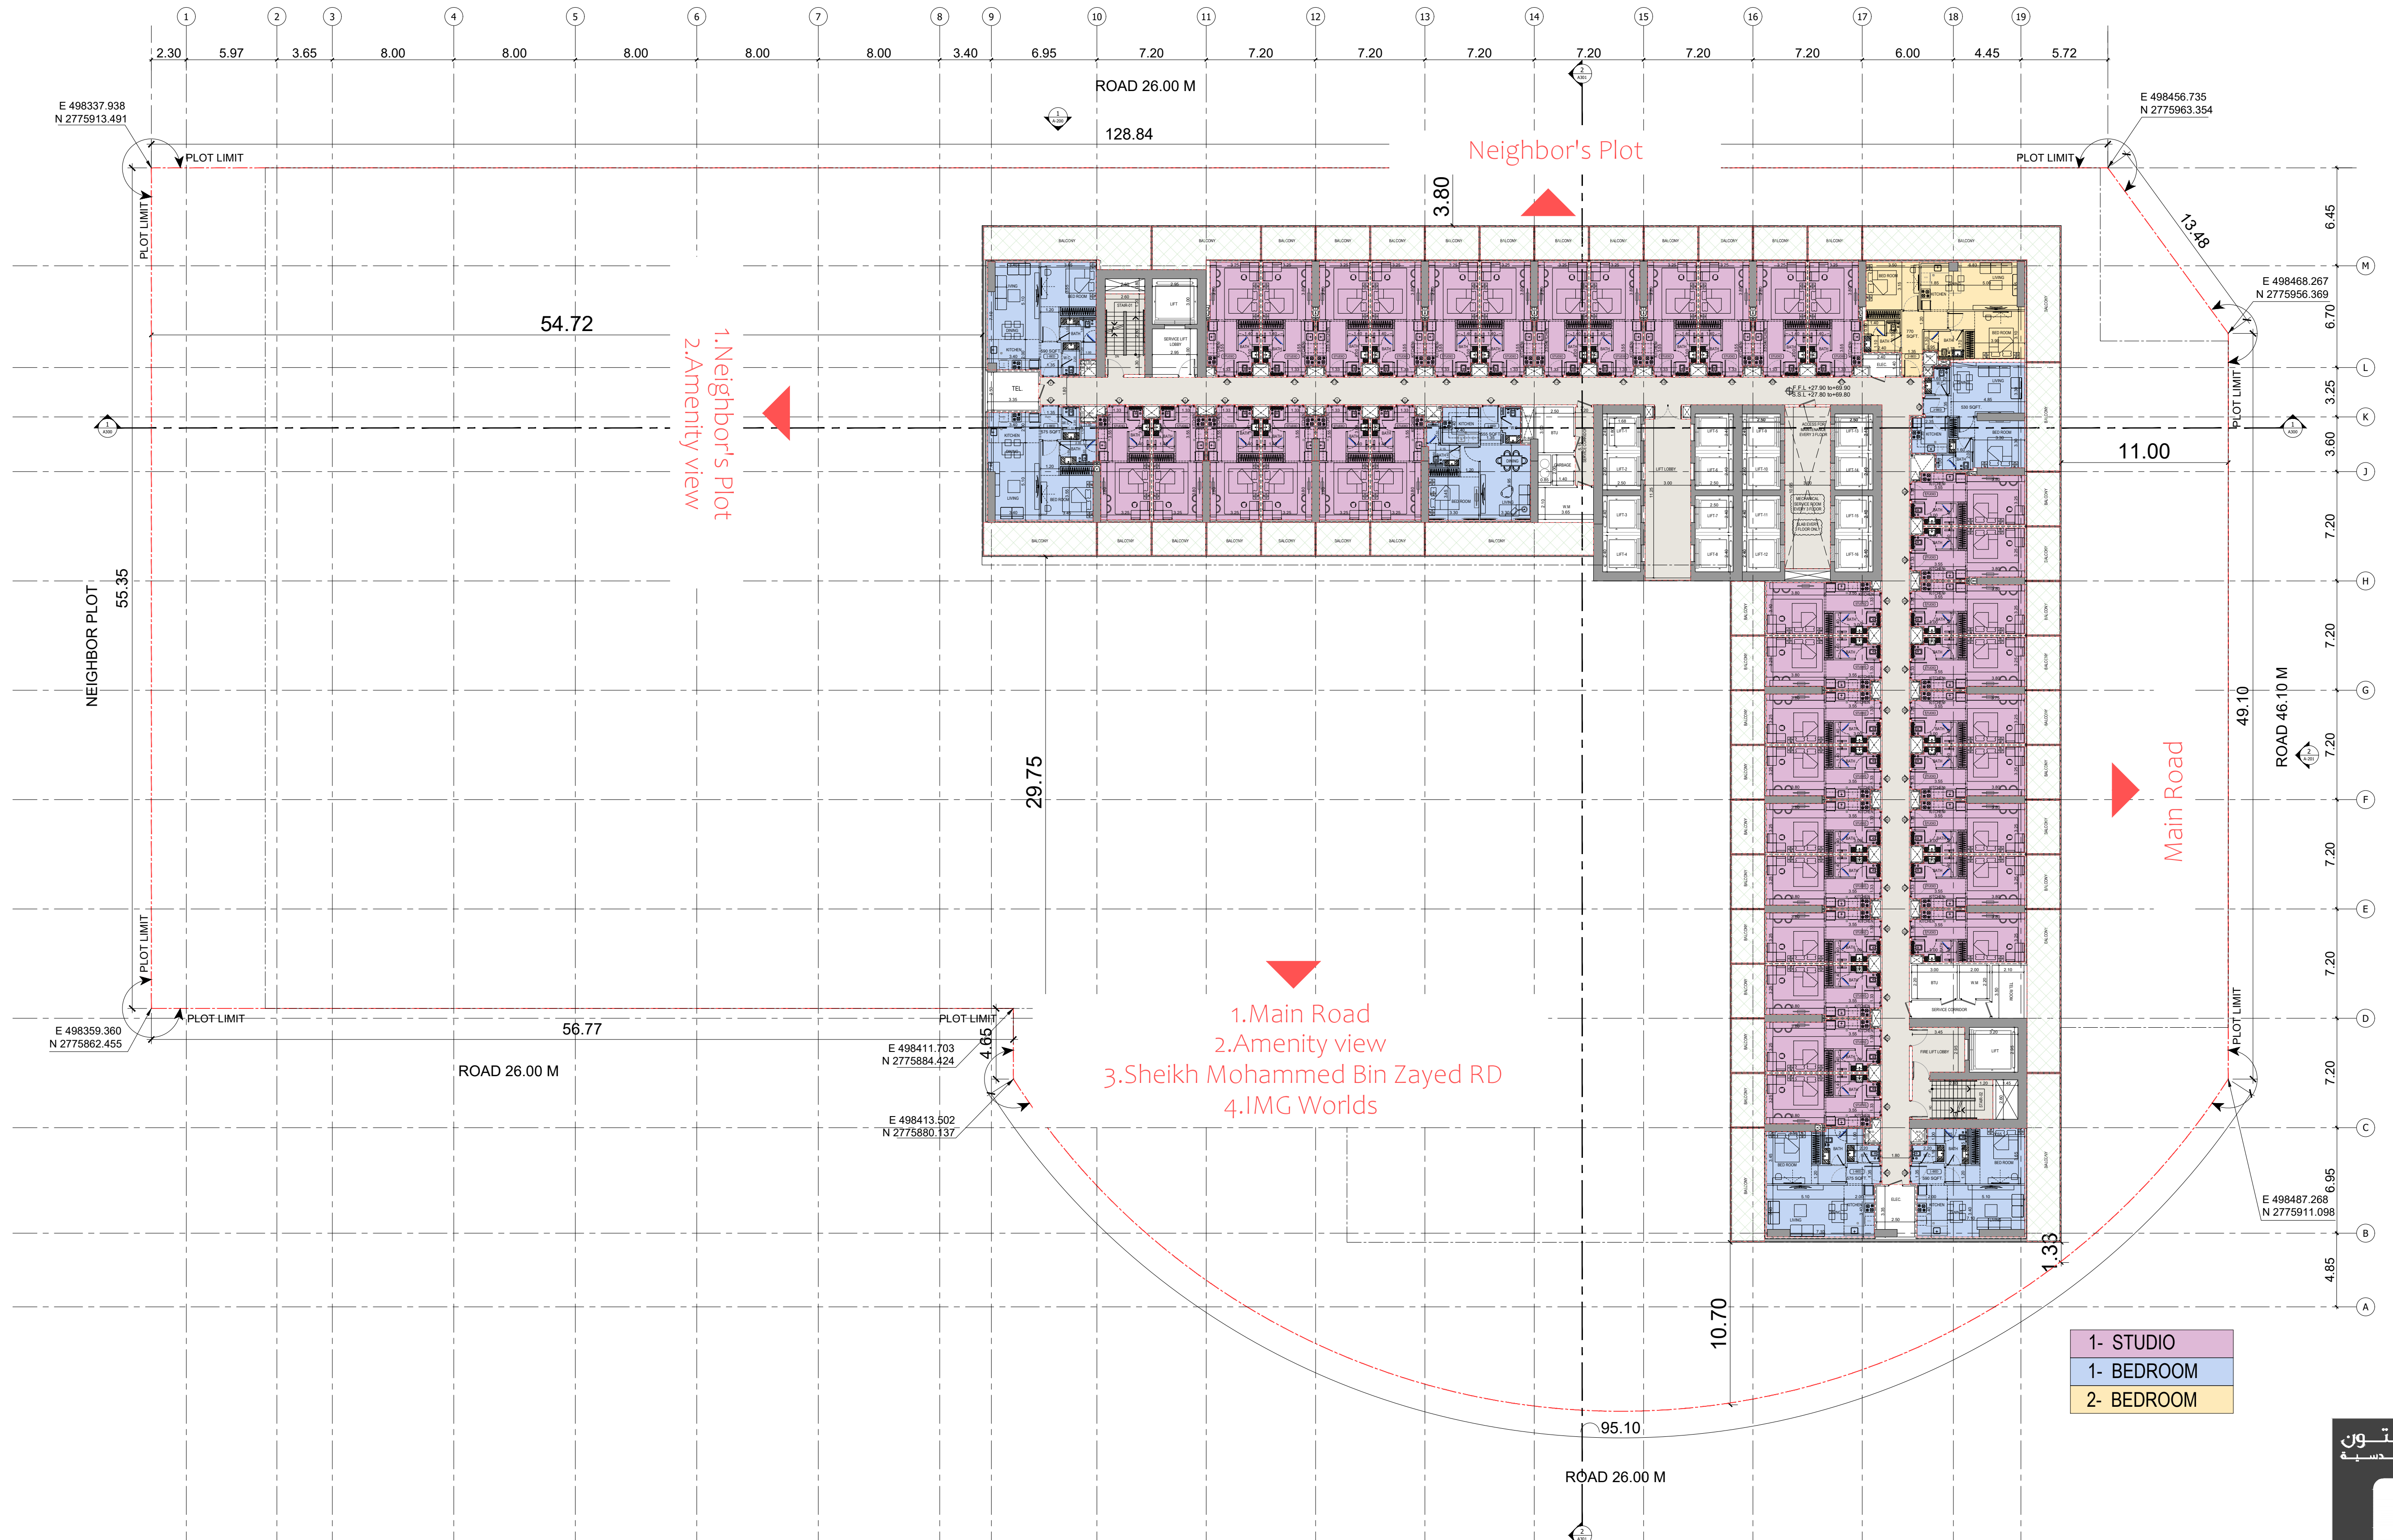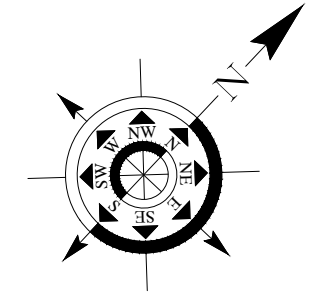




BINGHATTI VINTAGE

3RD TO 15TH FLOOR PLAN



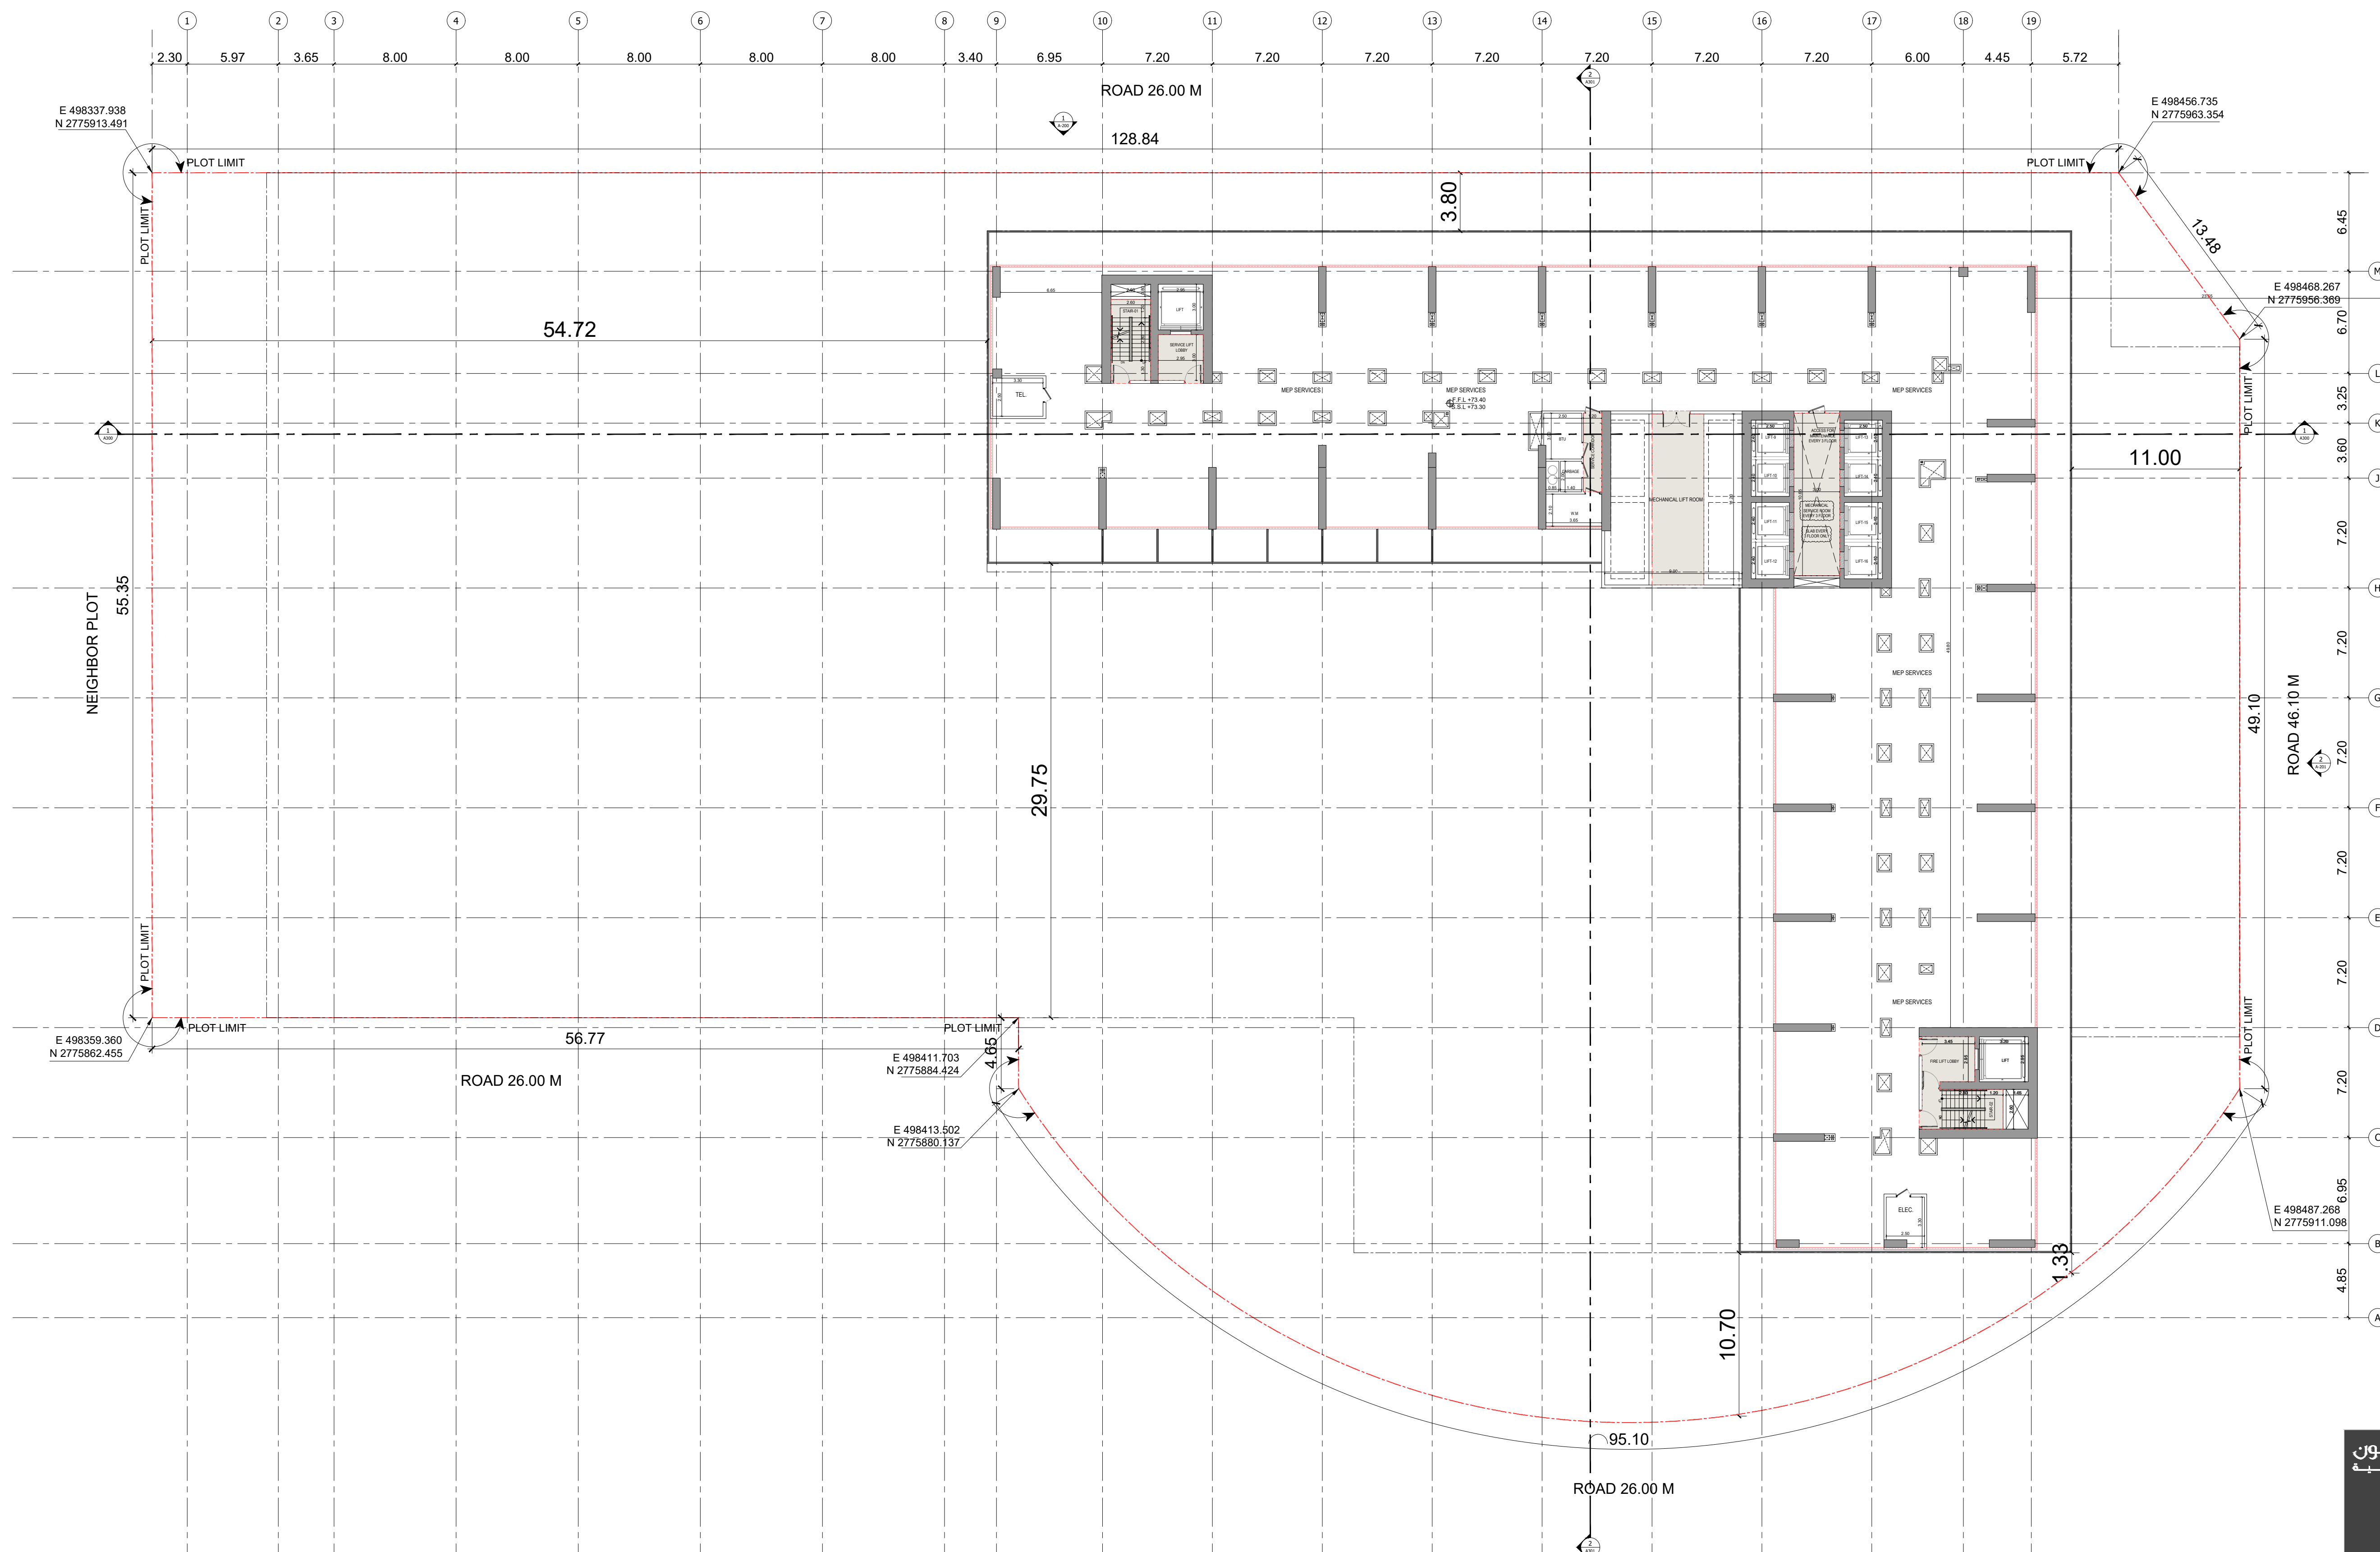

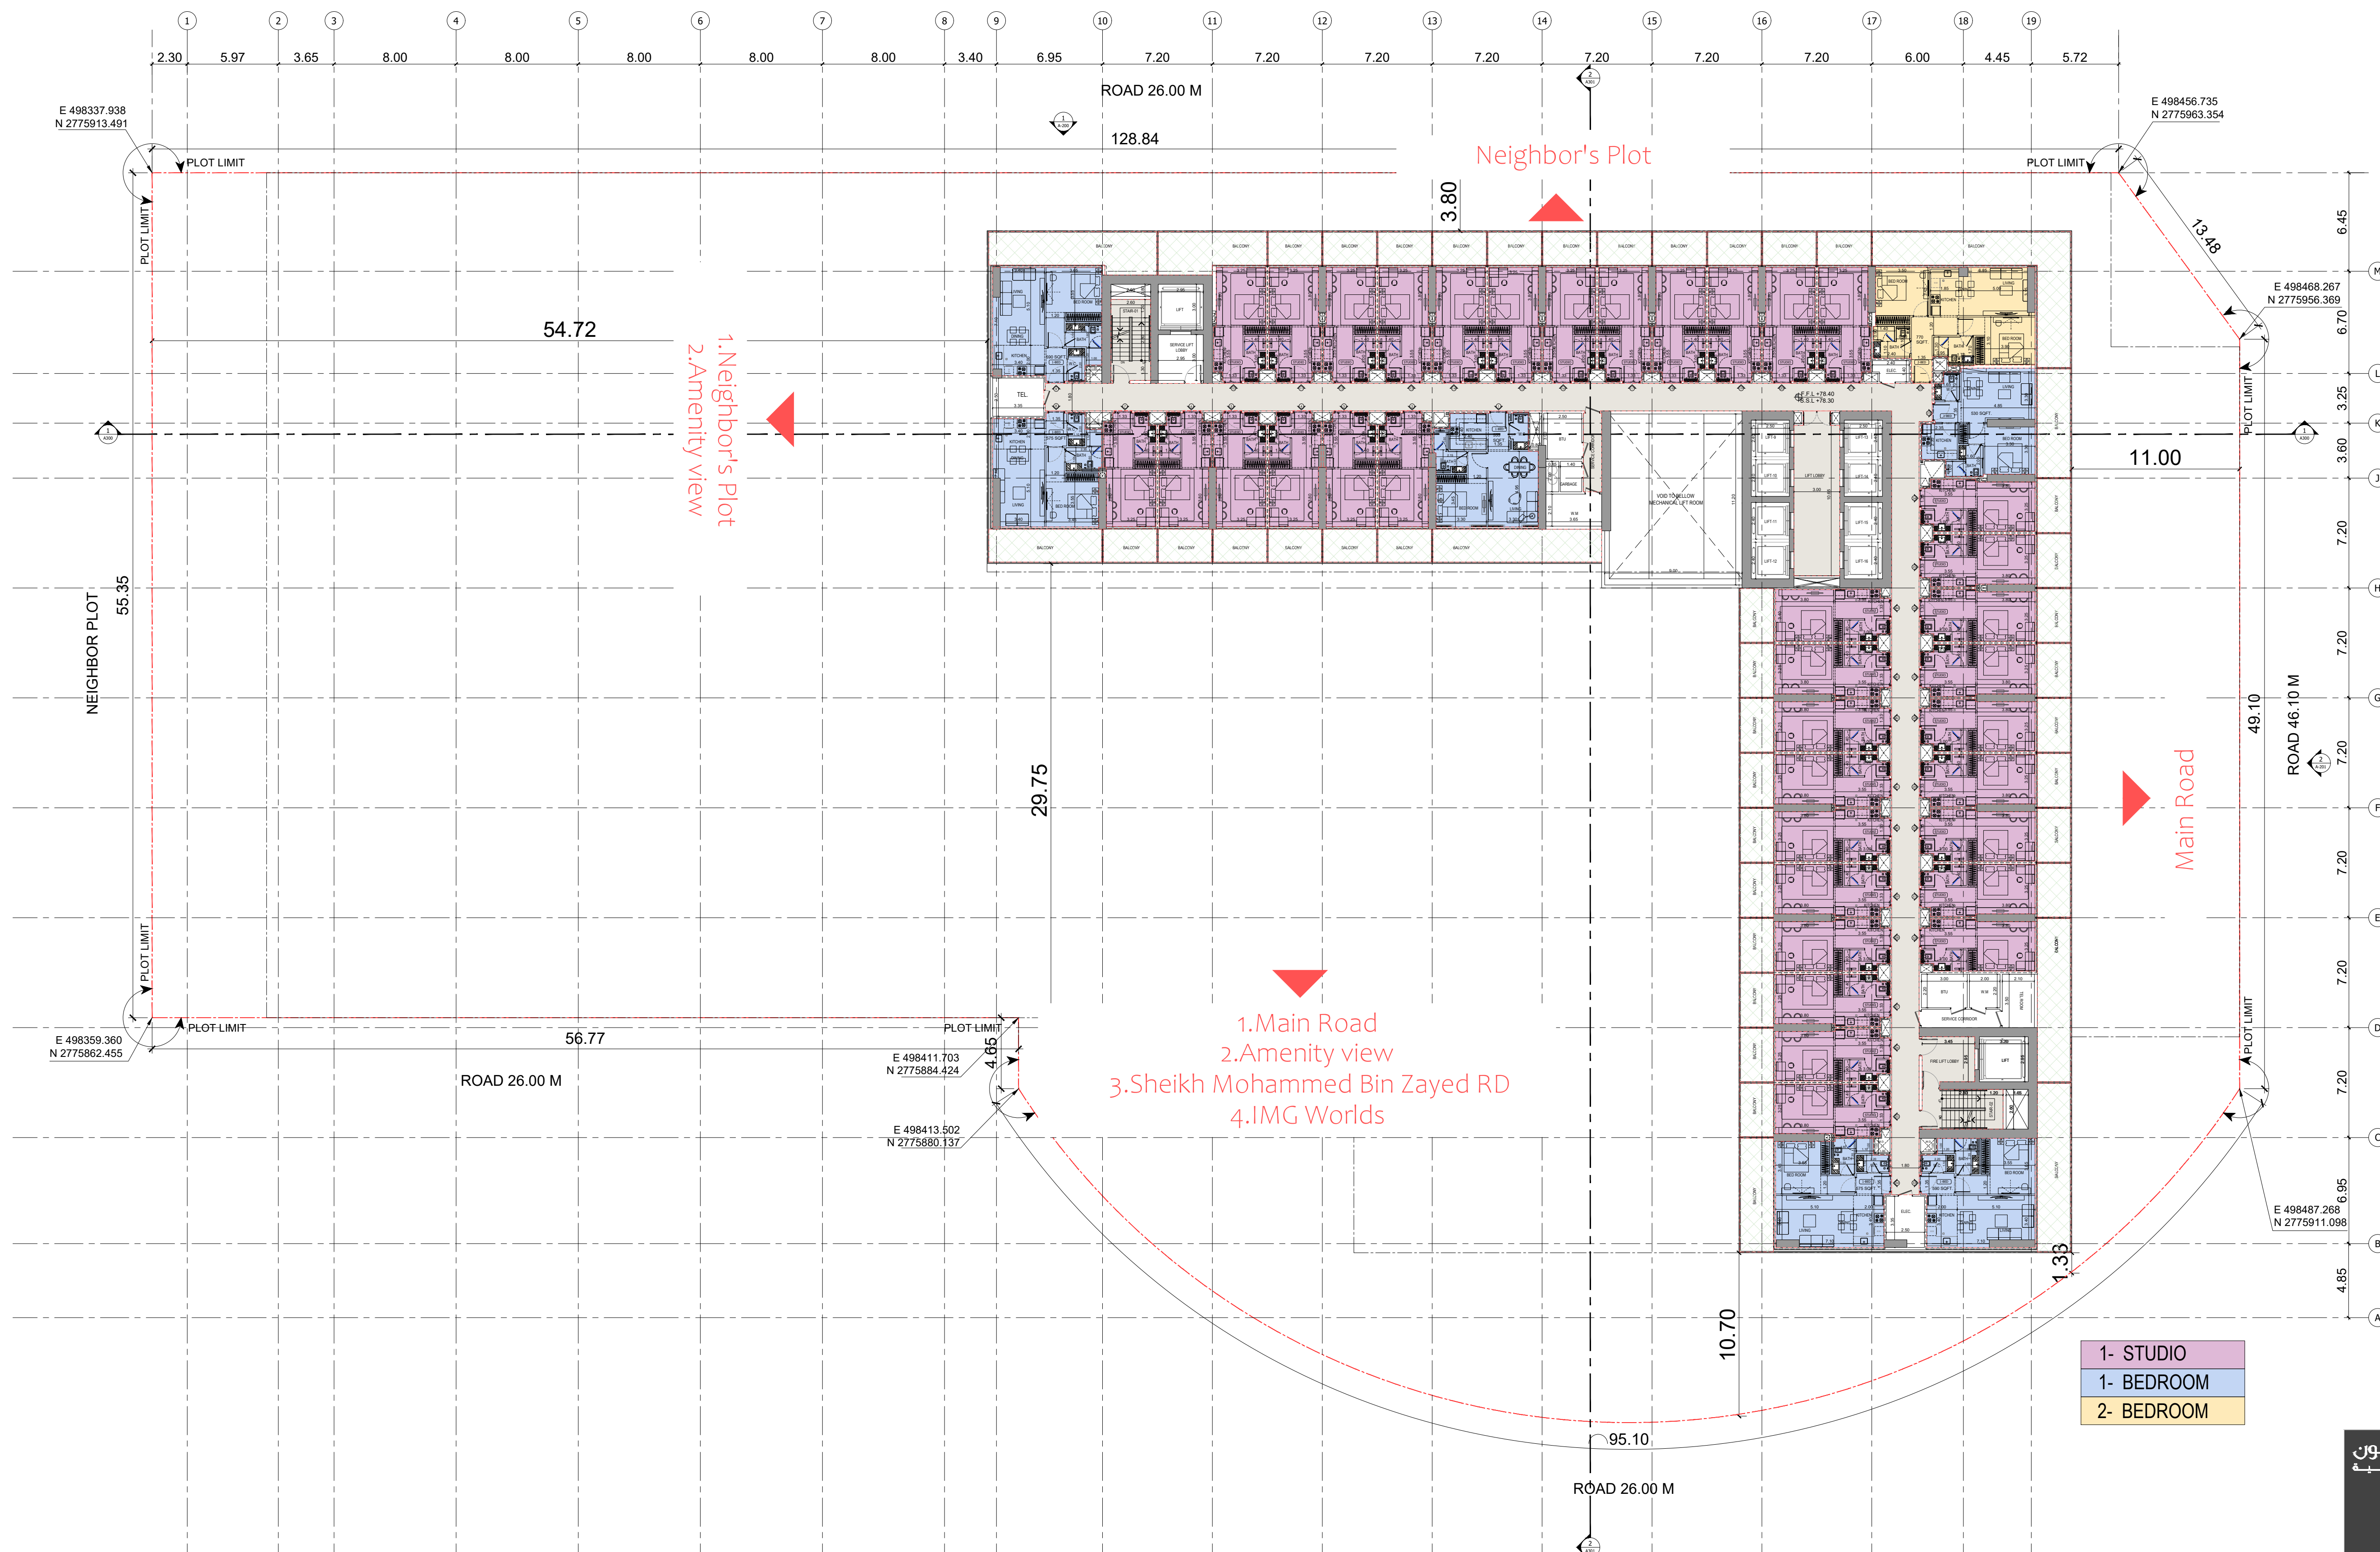

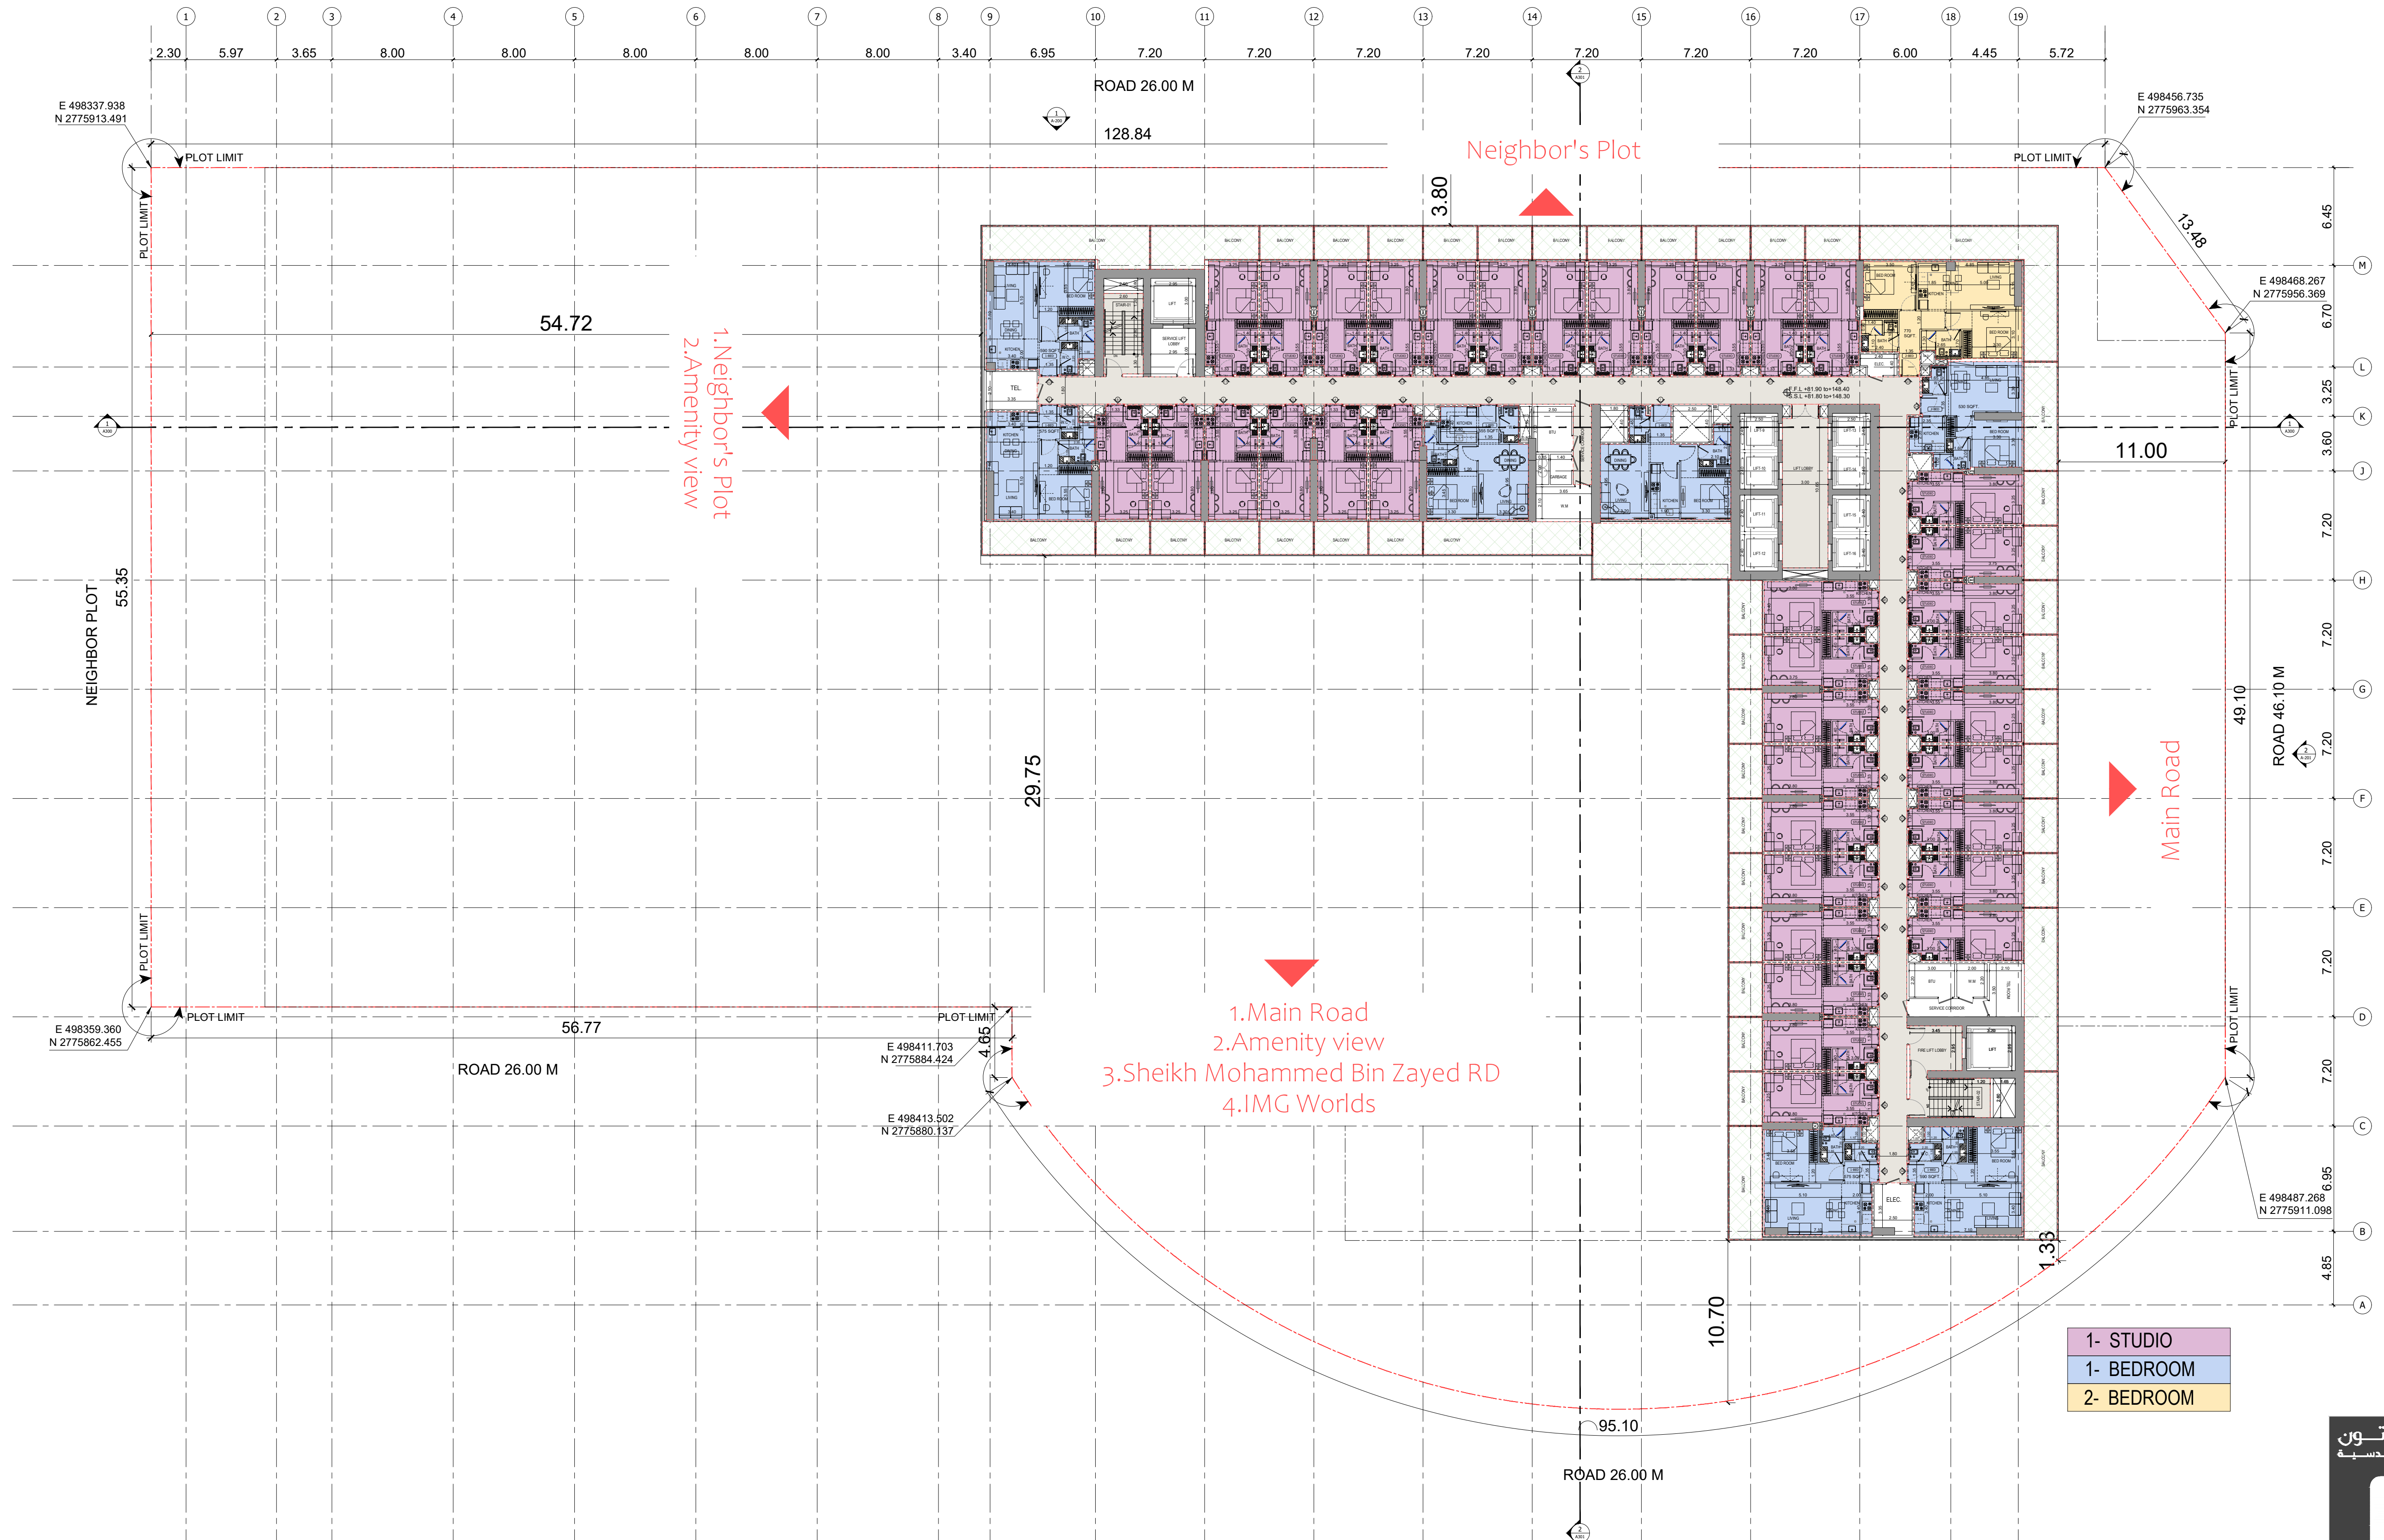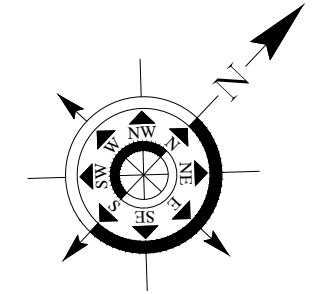


BINGHATTI VINTAGE



17TH TO 36TH FLOOR PLAN

سلفر ستون
لإستشارات الهندسية



SILVER STONE
ENGINEERING CONSULTANTS

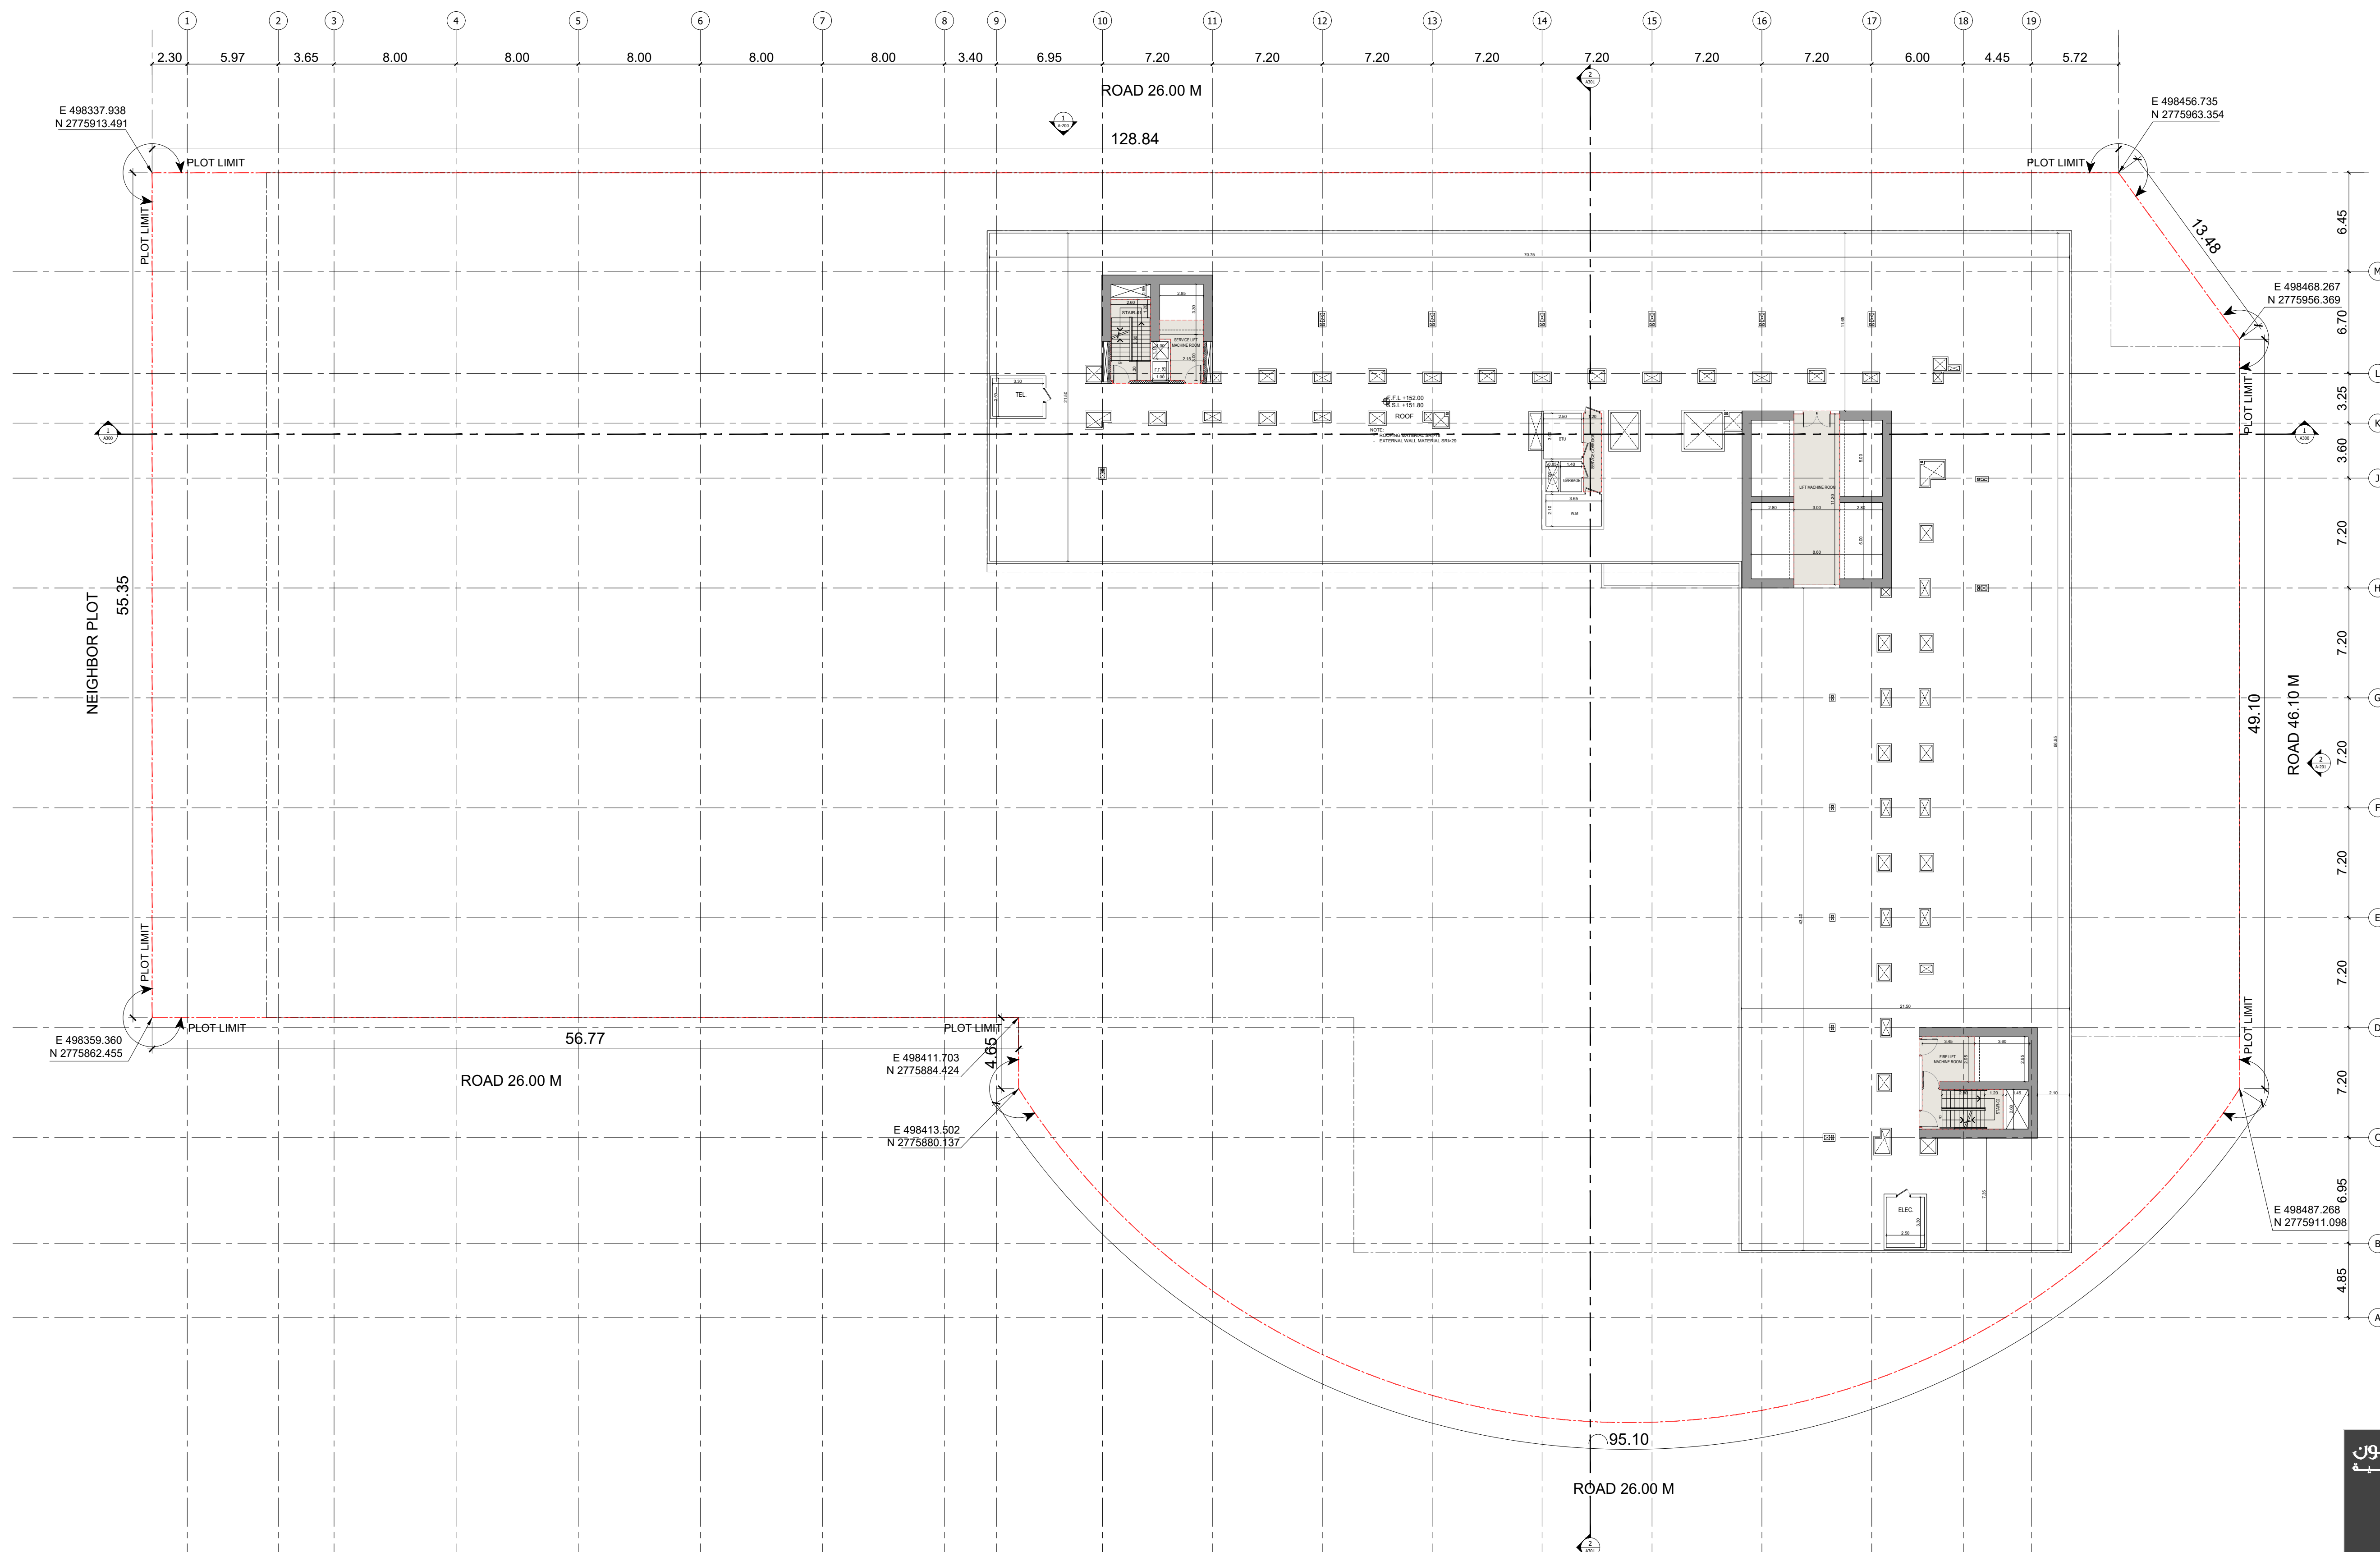

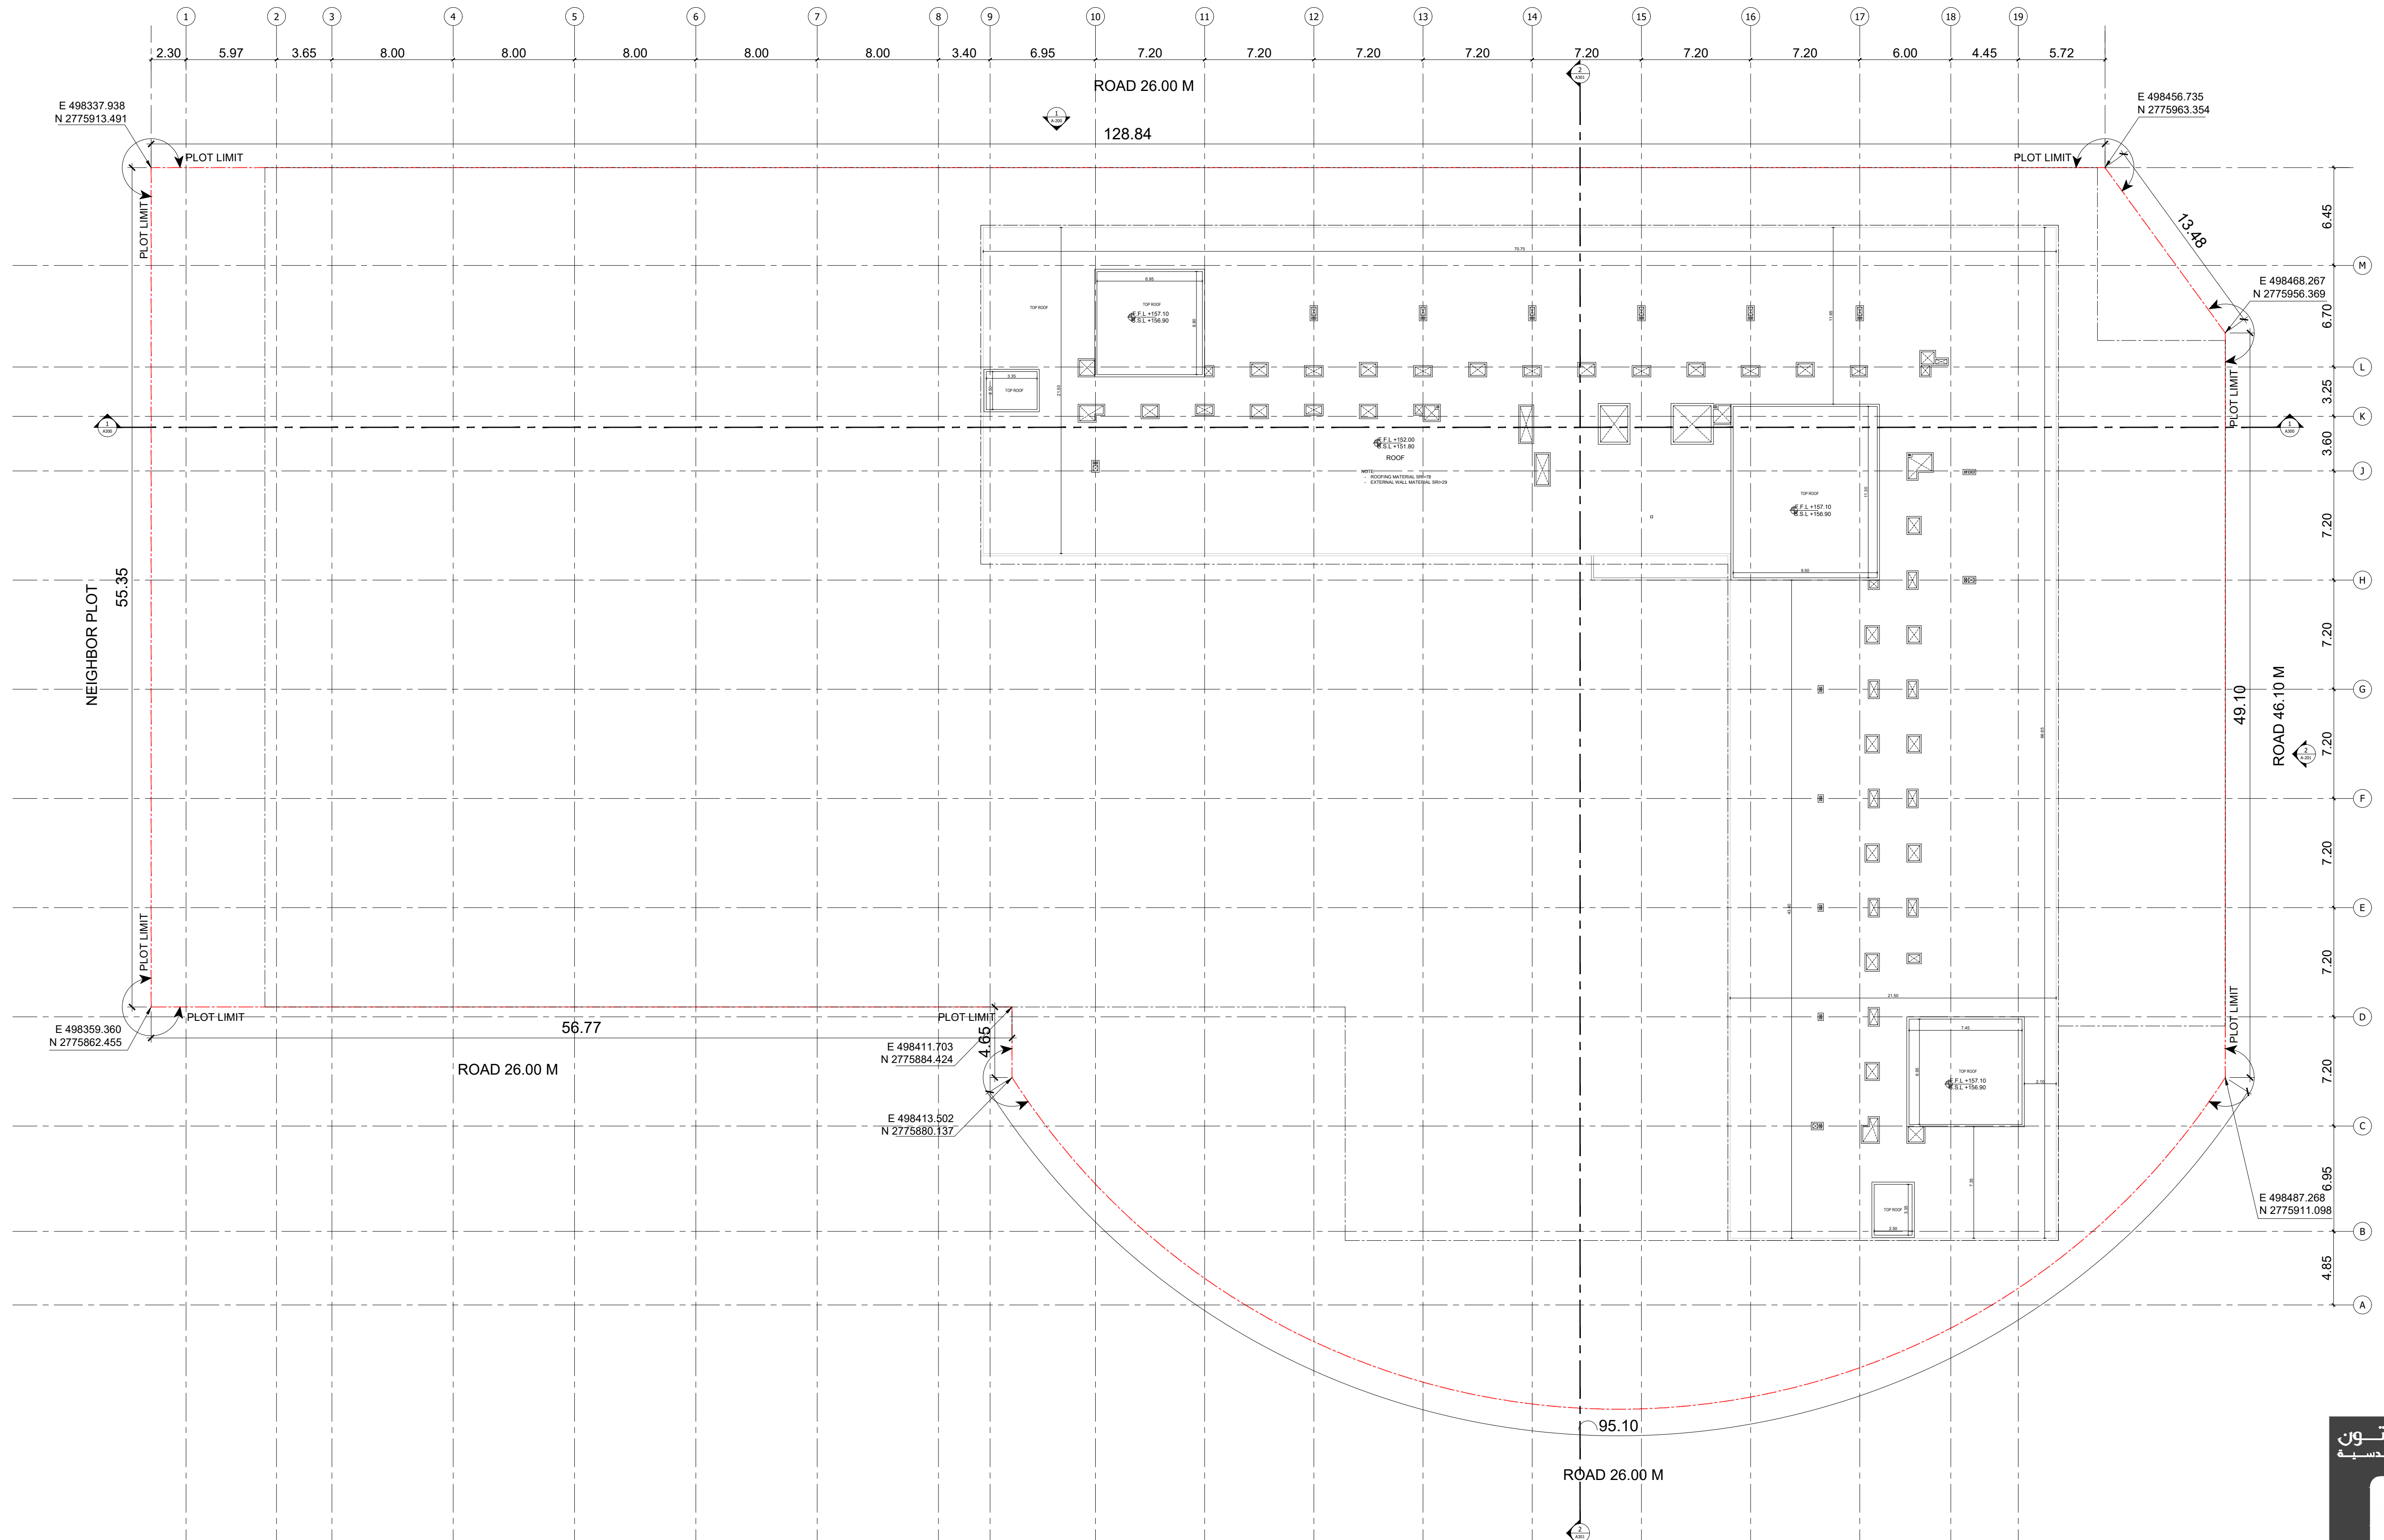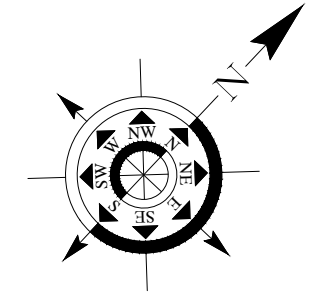

BINGHATTI VINTAGE

TOP ROOF FLOOR PLAN

