


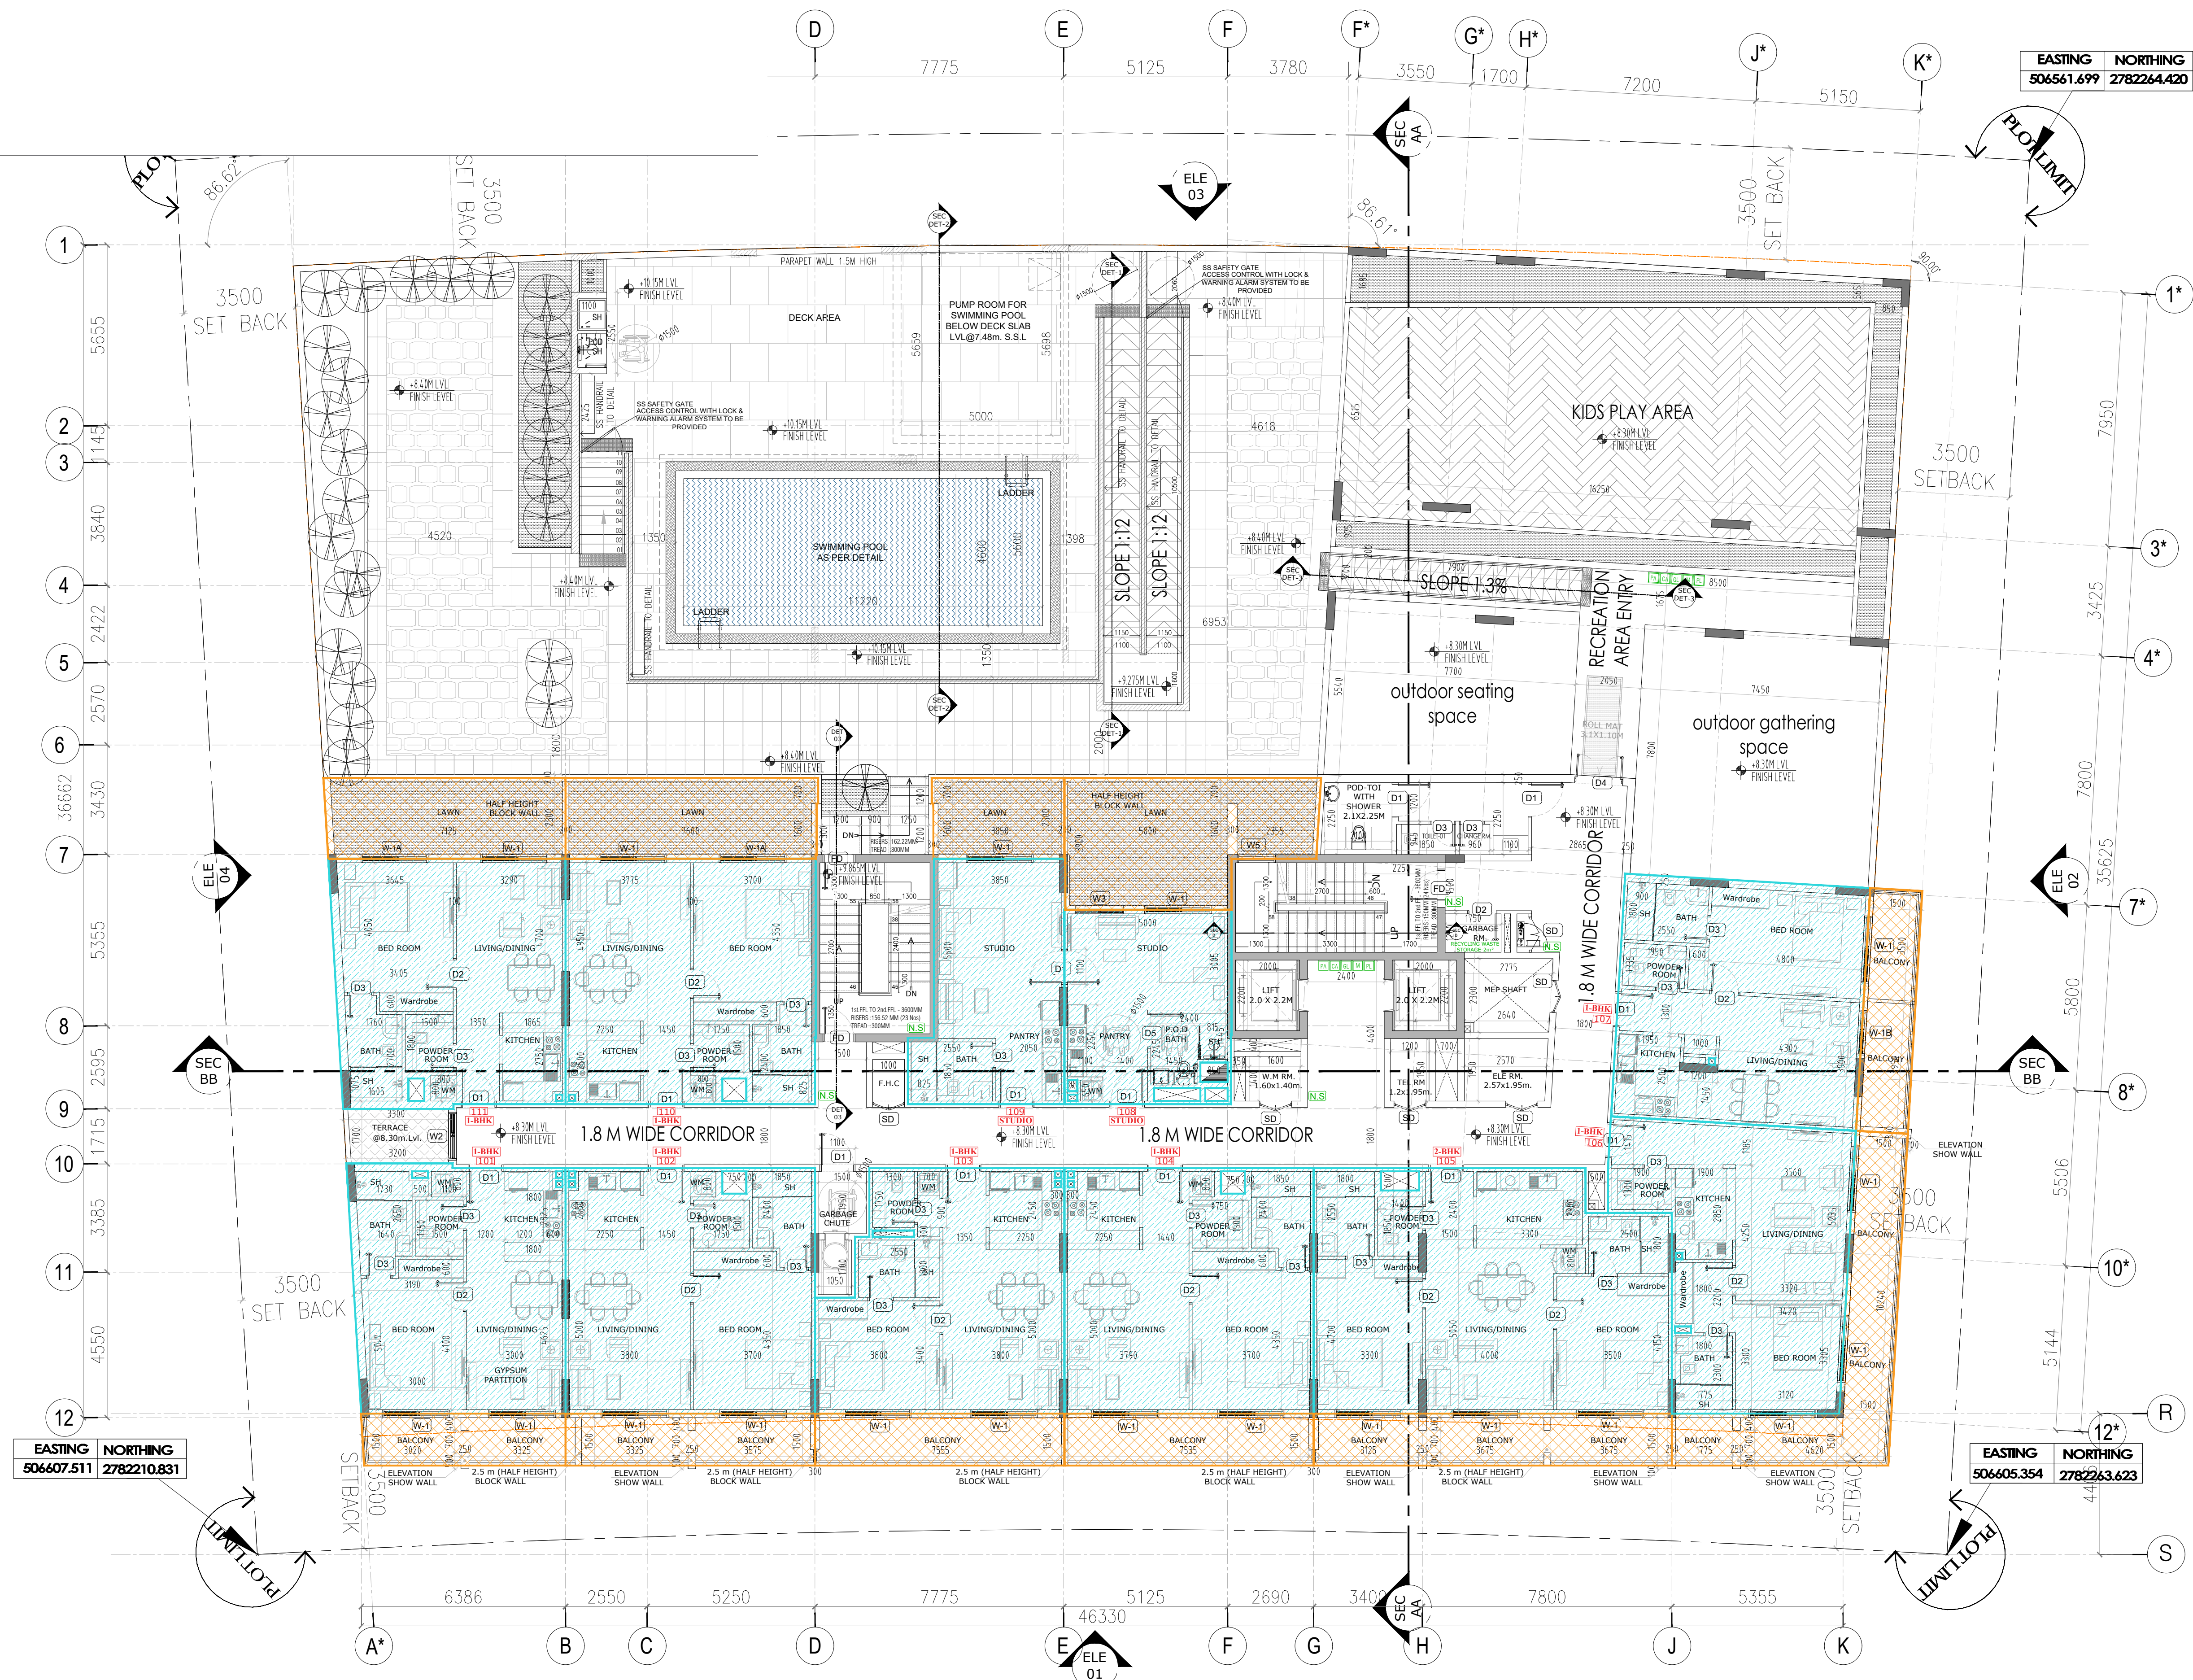

D E F F* G* H* J* K*

7775 5125 3780 3550 1700 7200 5150

ELE 03


SEC 4A

86.6°

3500 SET BACK

EASTING 506561.699 NORTHING 2782264.420

PLOT LIMIT

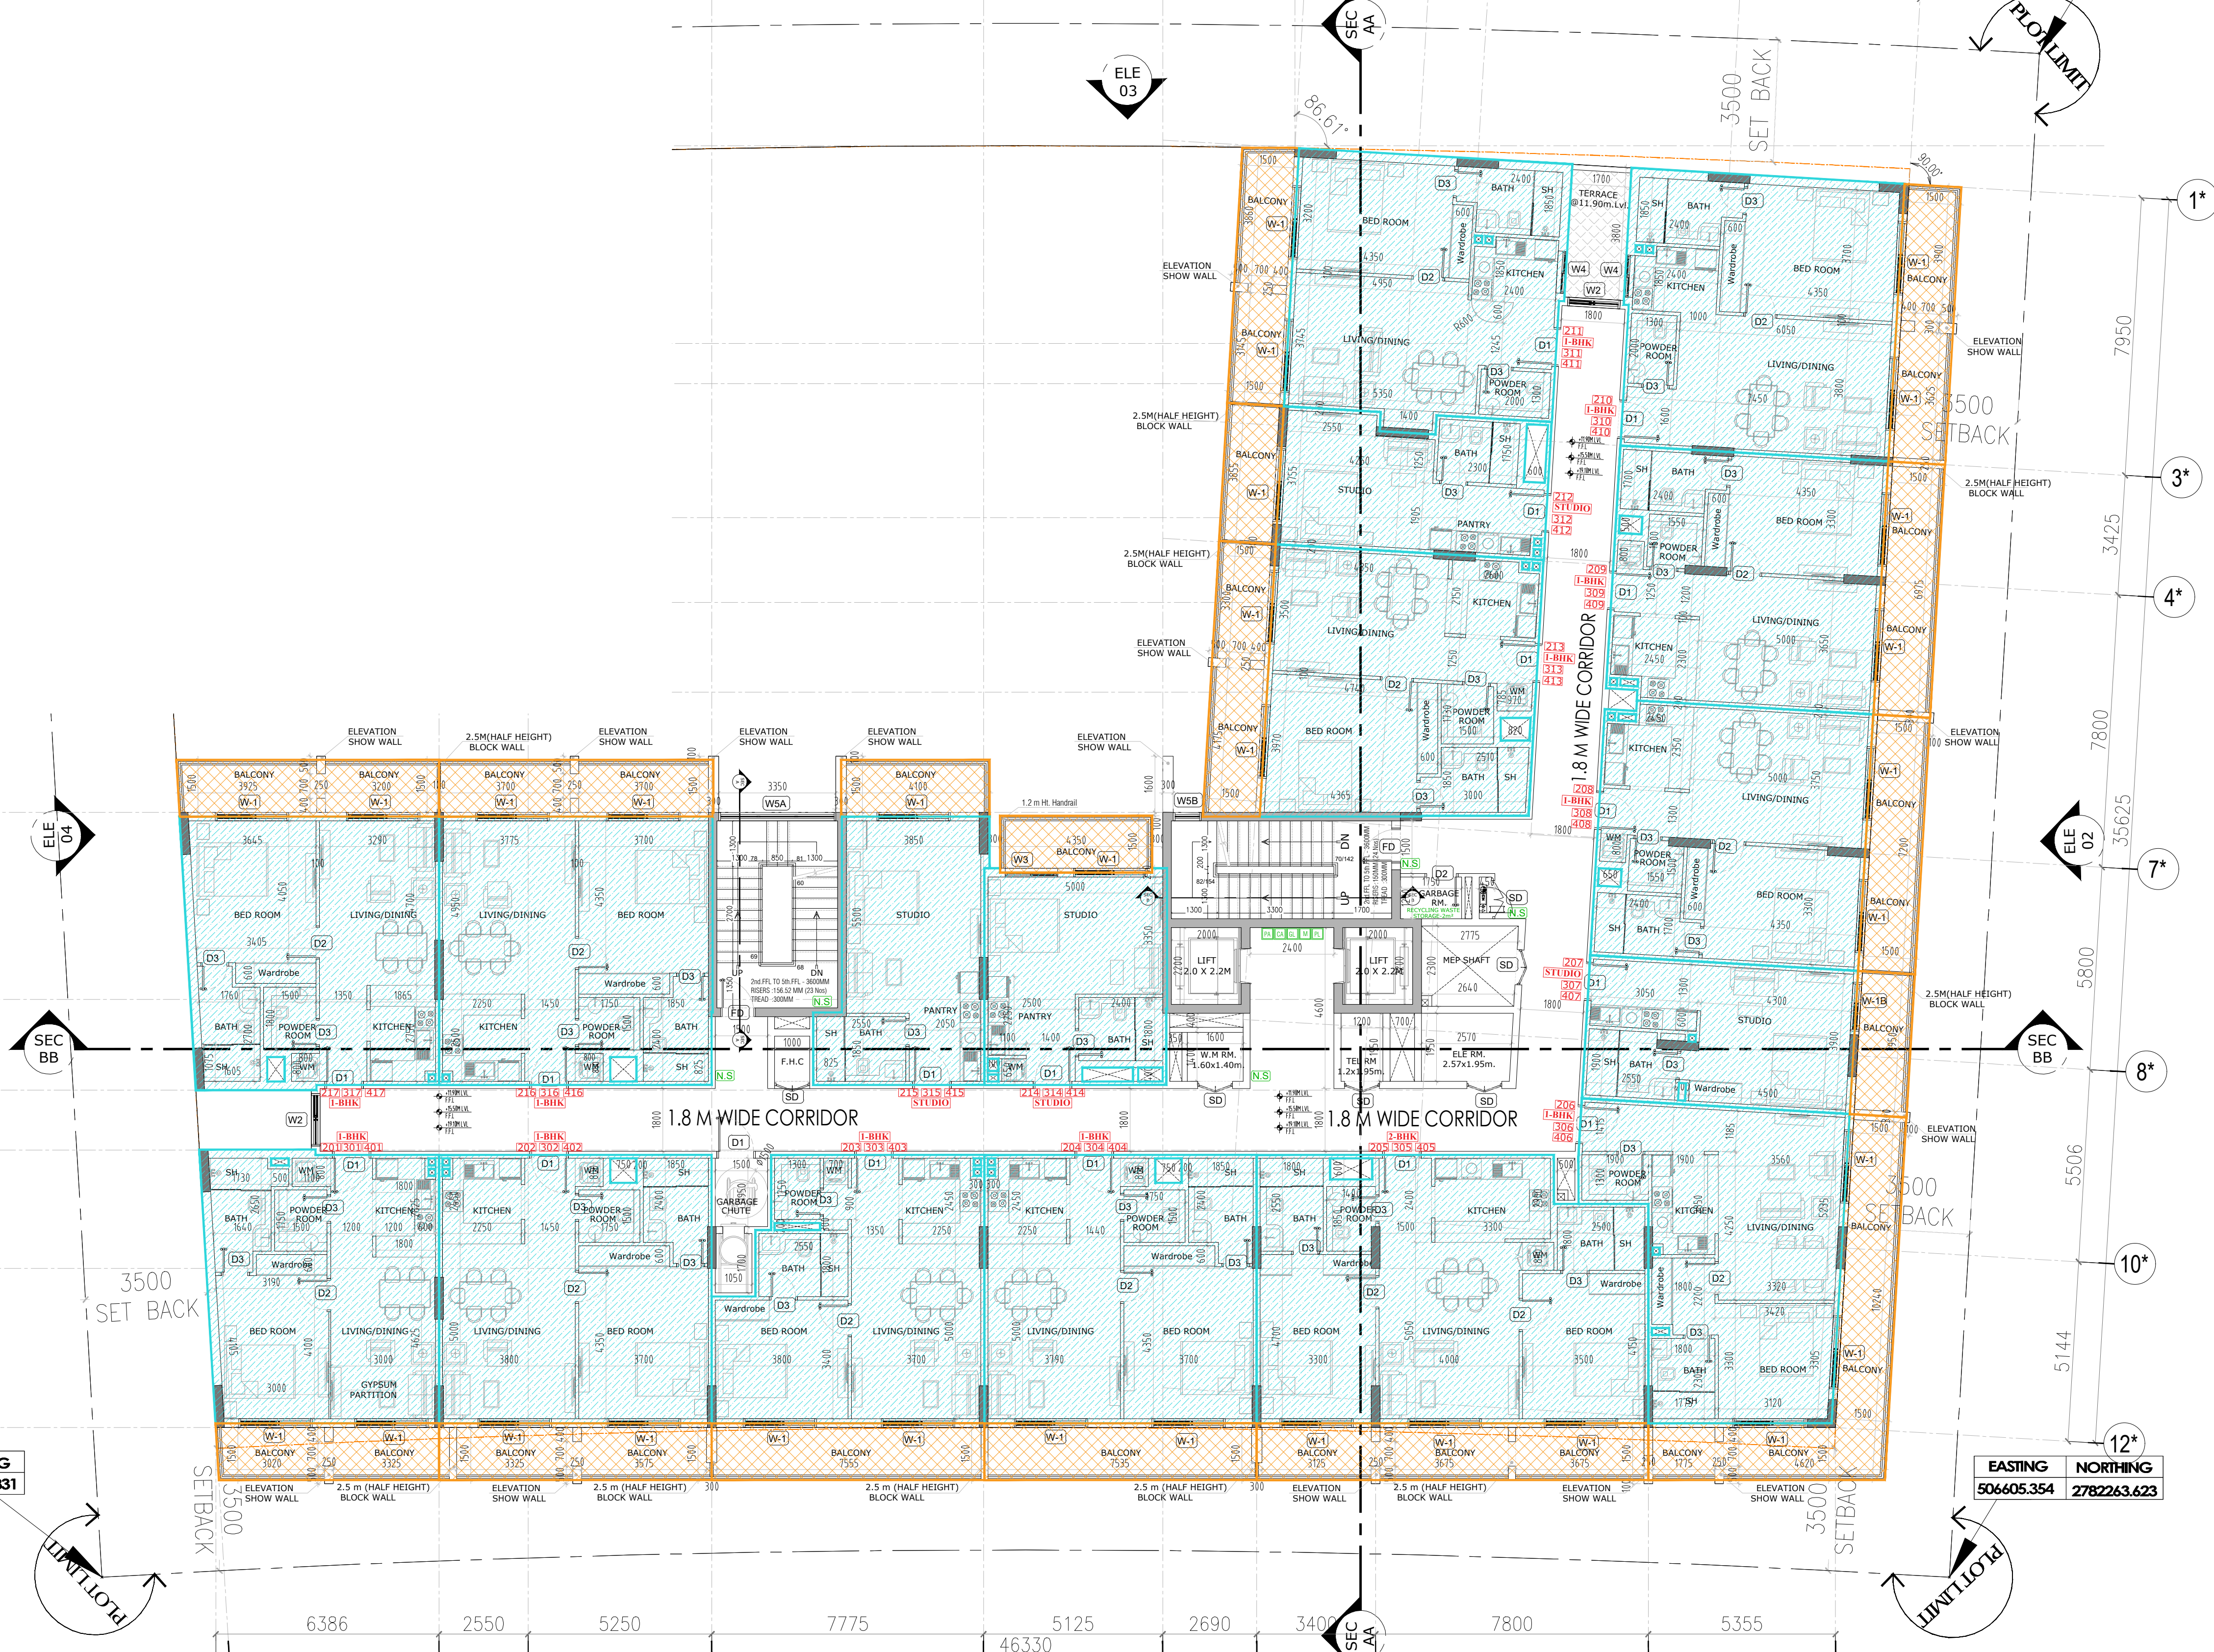

36662 3430 5355 2995 1715 3385 4550

7 8 9 10 11 12

ELE 04

SEC BB

EASTING 506607.511 NORTHING 2782210.831

PLOT LIMIT

EASTING 506605.354 NORTHING 2782263.623

PLOT LIMIT


A* B C D E F G H J K

6386 2550 5250 7775 46330 5125 2690 3400 7800 5355

ELE 01

SEC 4A

3500 SET BACK

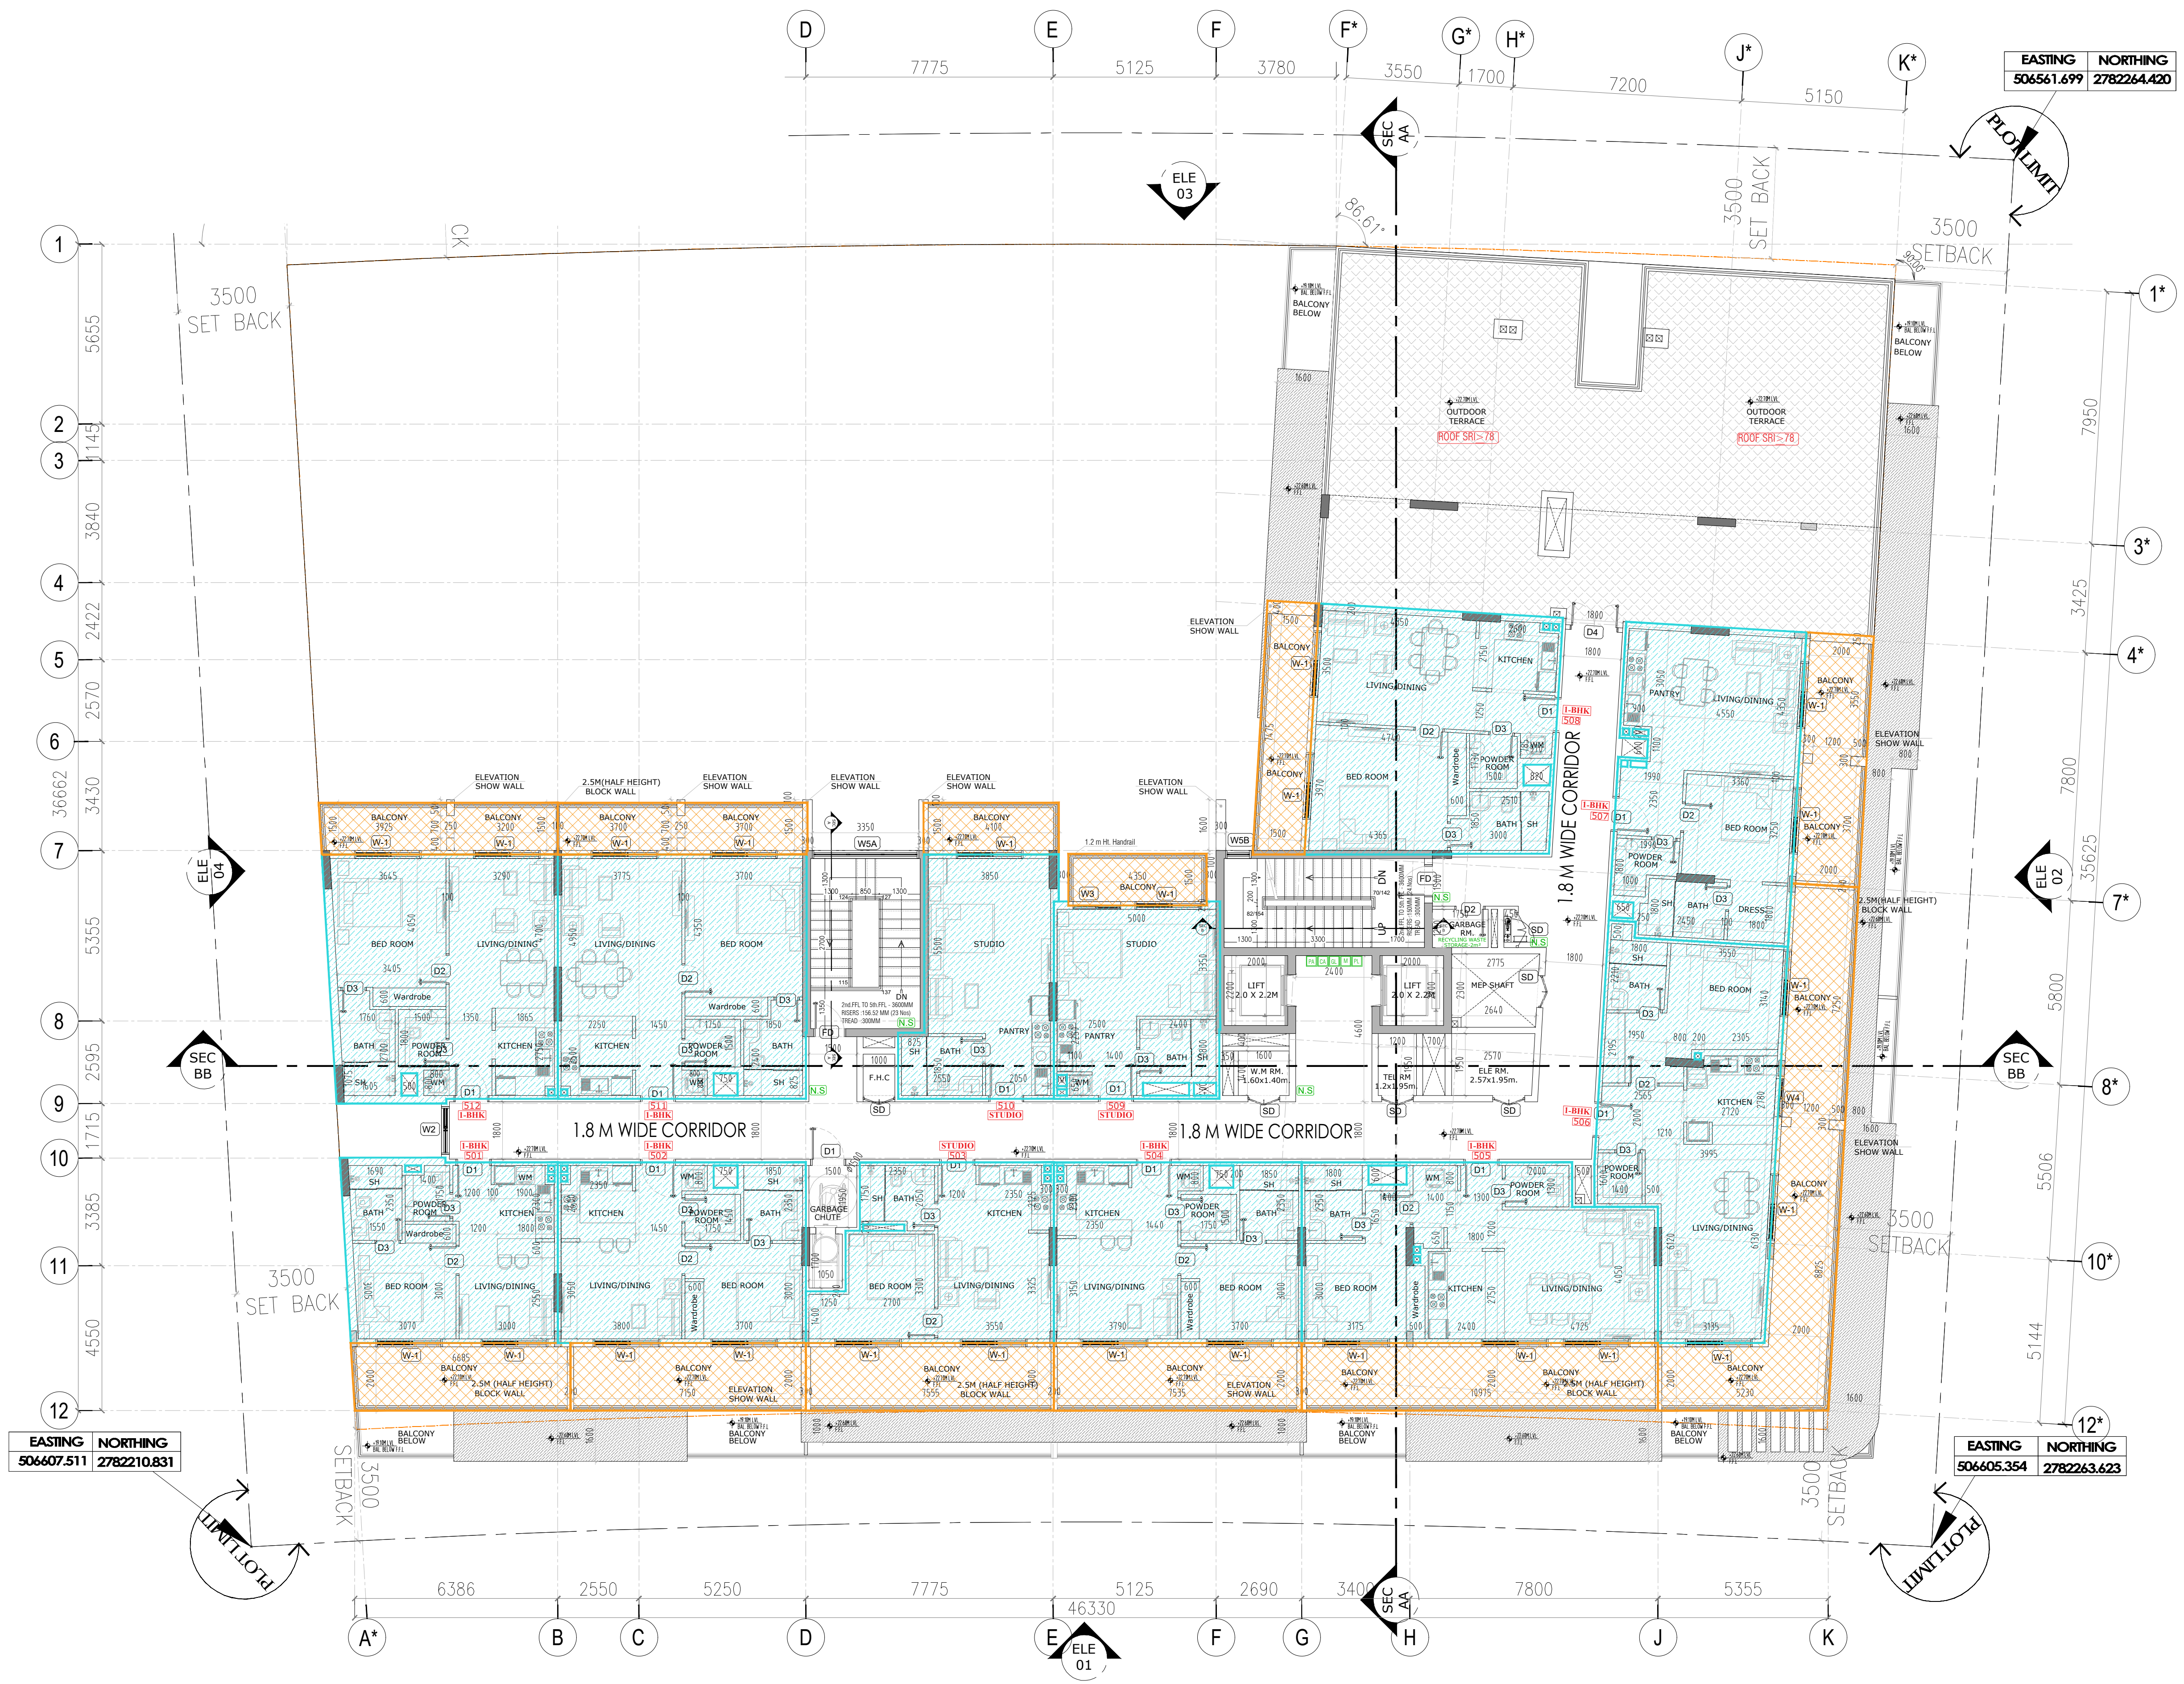

EASTING NORTHING
506561.699 2782264.420

EASTING NORTHING
506607.511 2782210.831

EASTING NORTHING
506605.354 2782263.623