



BINGHATTI HILLVIEWS

2B + G + 4P + 35 RESIDENTIAL FLOORS+ ROOF.

AL BARSHA SOUTH SECOND



UNIT TABULATION

APARTMENT TYPE	NO. OF UNITS
STUDIO	688
1 BEDROOM	757
2 BEDROOM	107
3 BEDROOM	0
4 BEDROOM	0
TOTAL UNIT	1552






BINGHATTI HILLVIEWS

PRESPECTIVE

سلفر ستون
للمستشارات الهندسية



SILVER STONE
ENGINEERING CONSULTANTS

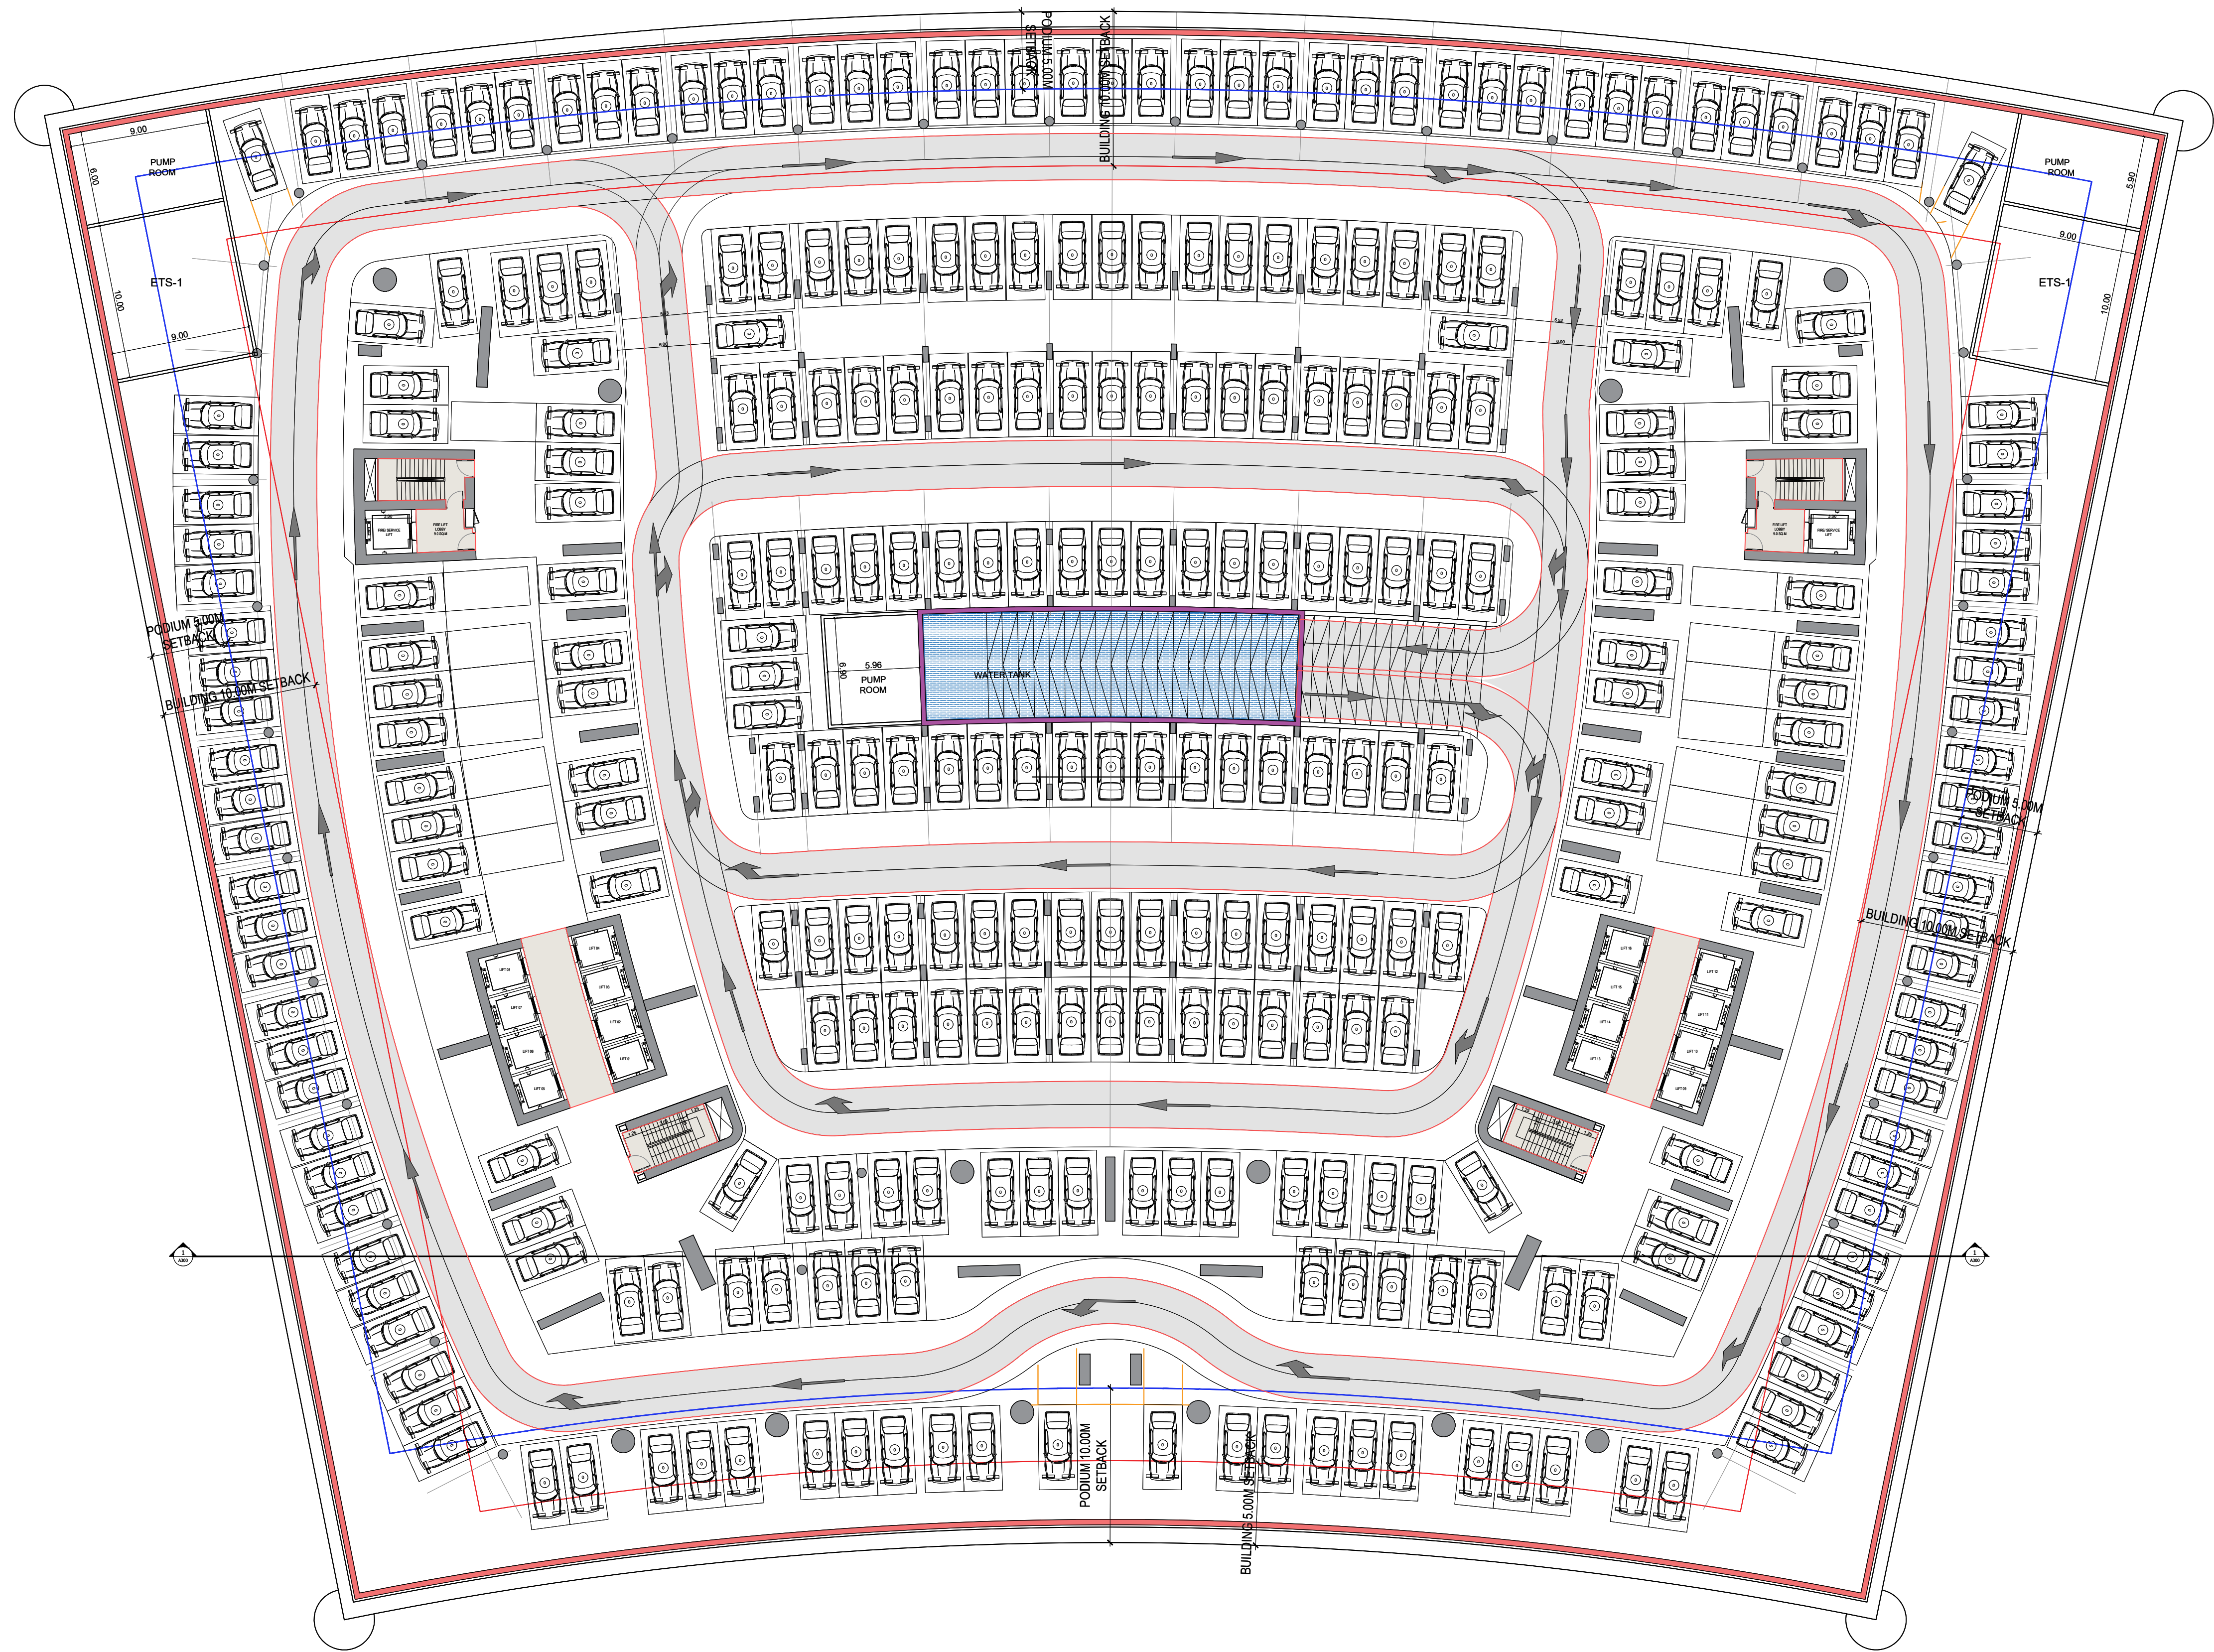


312 PARKING




BINGHATTI HILLVIEWS

BASEMENT 2 FLOOR PLAN

سلفستون
للمستشارات الهندسية

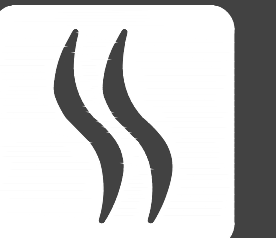

SILVER STONE
ENGINEERING CONSULTANTS

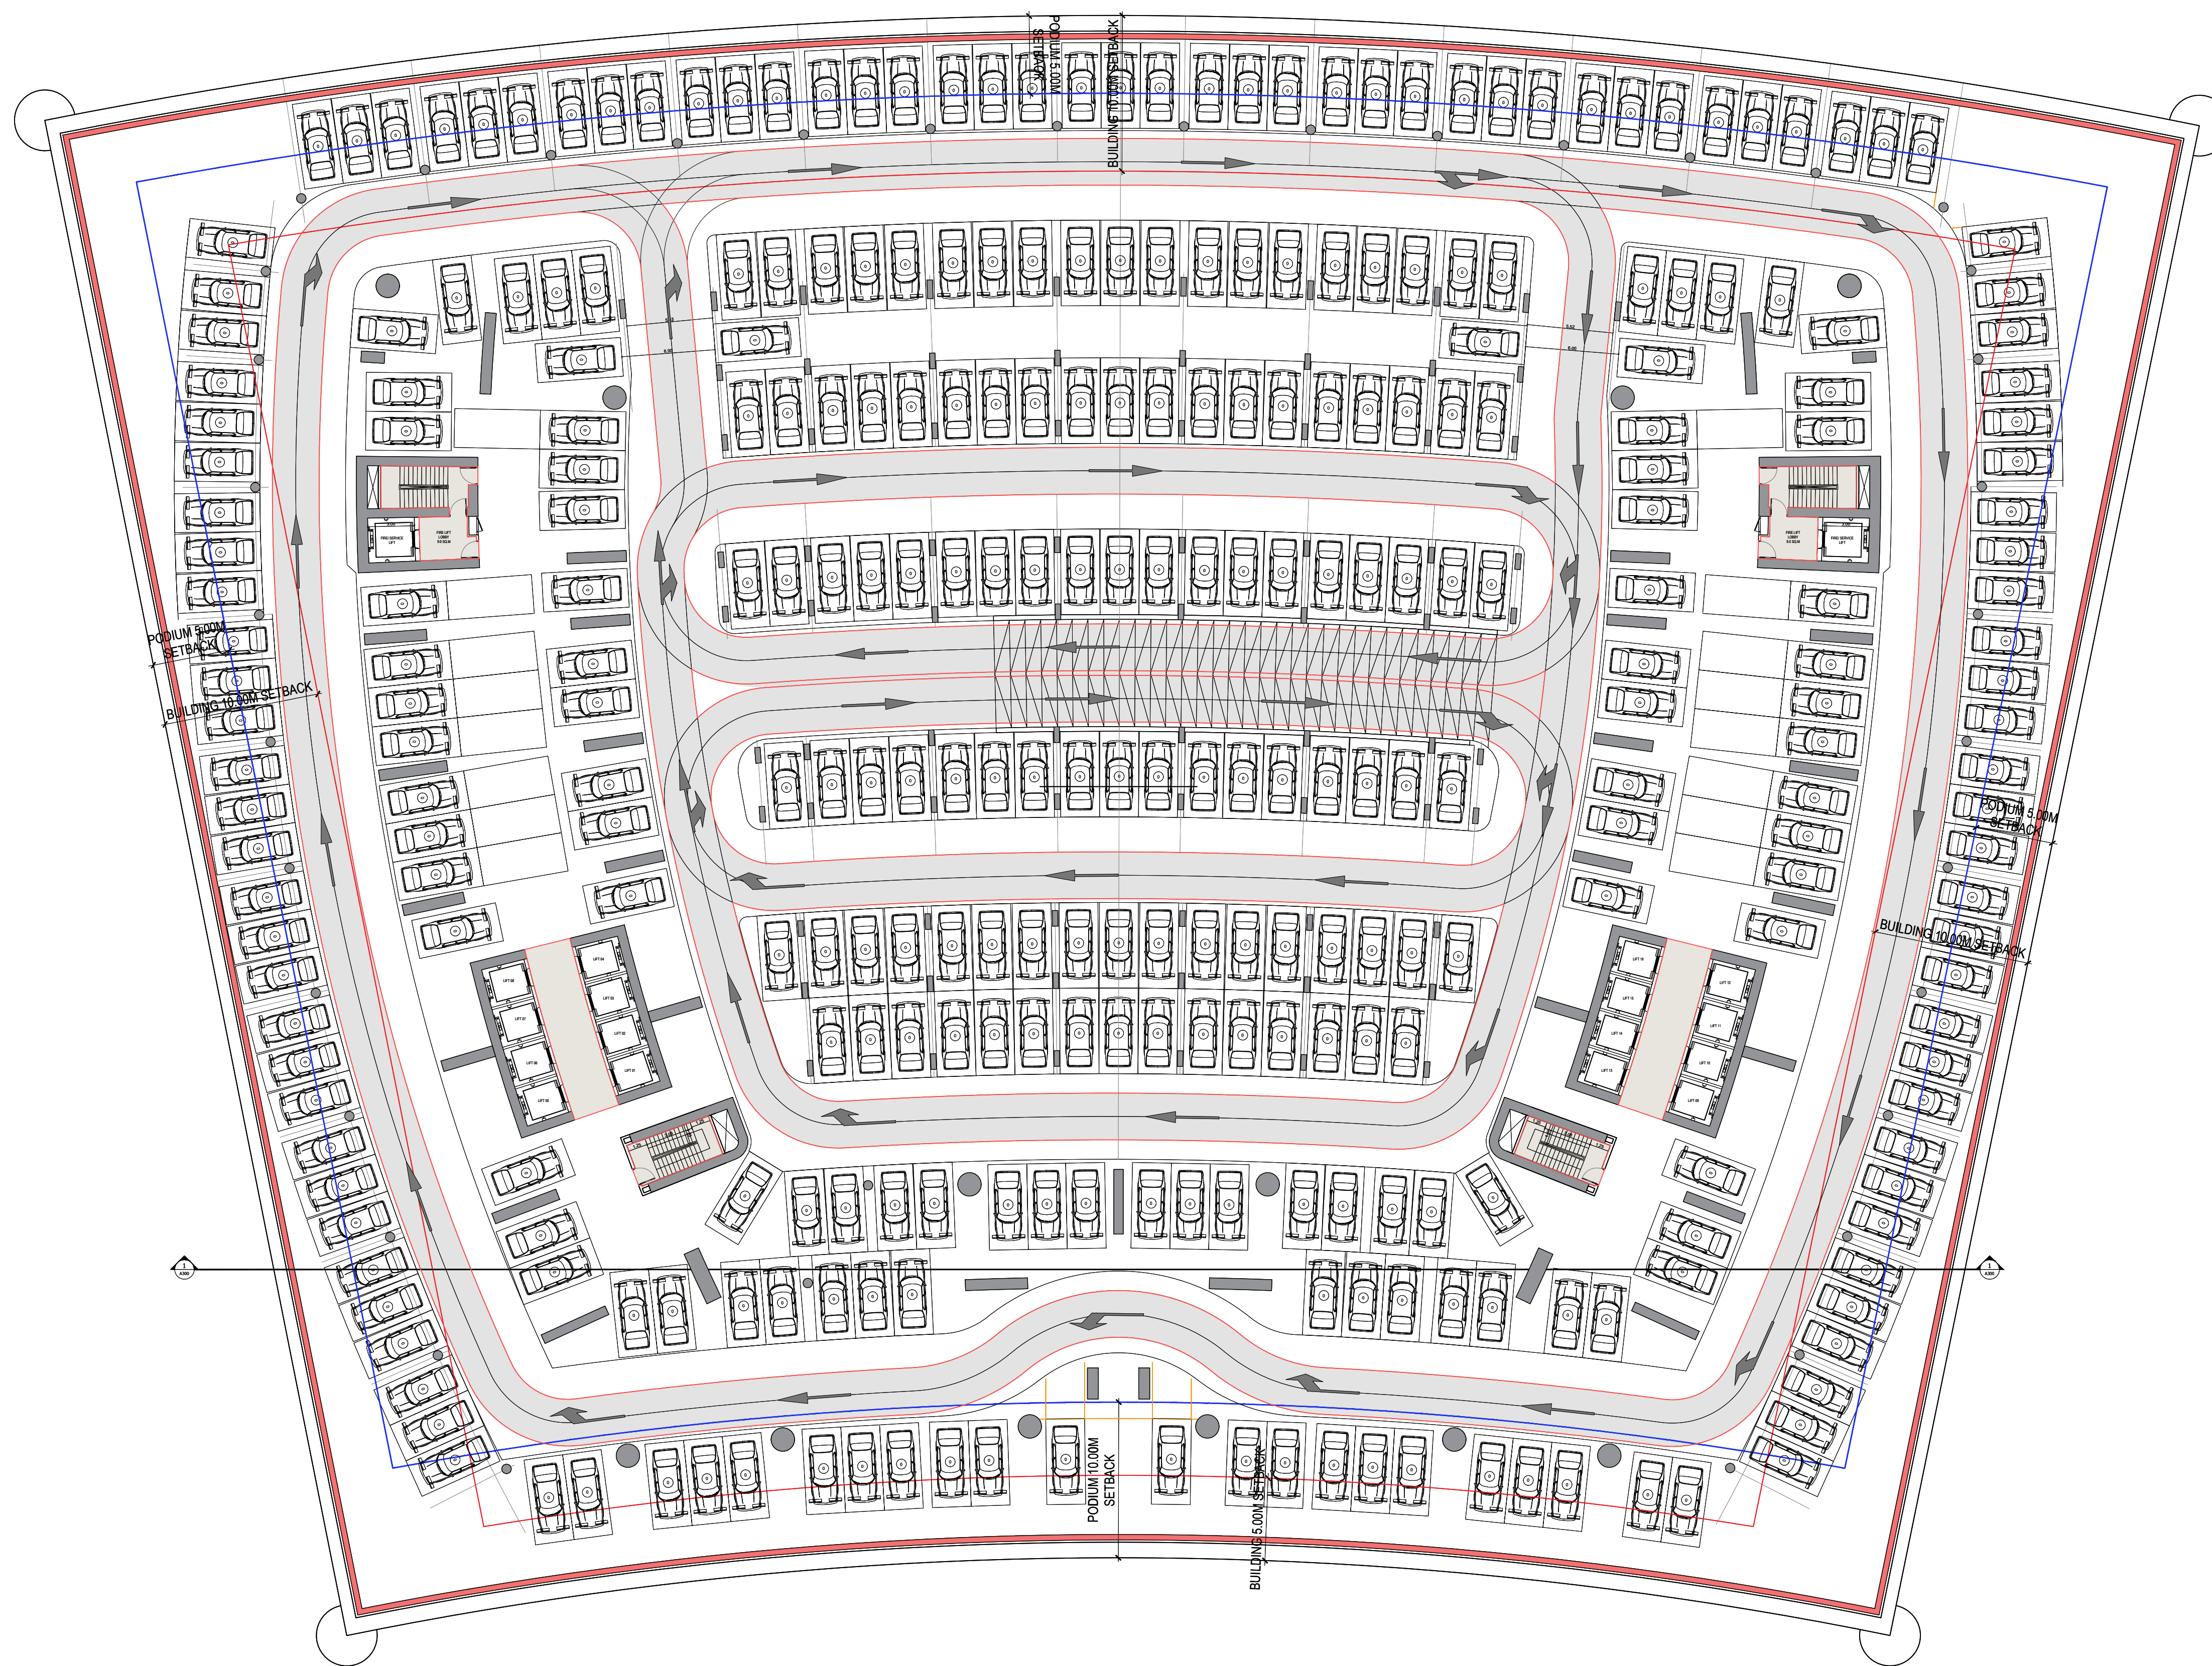


315 PARKING



BINGHATTI HILLVIEWS

BASEMENT 1 FLOOR PLAN

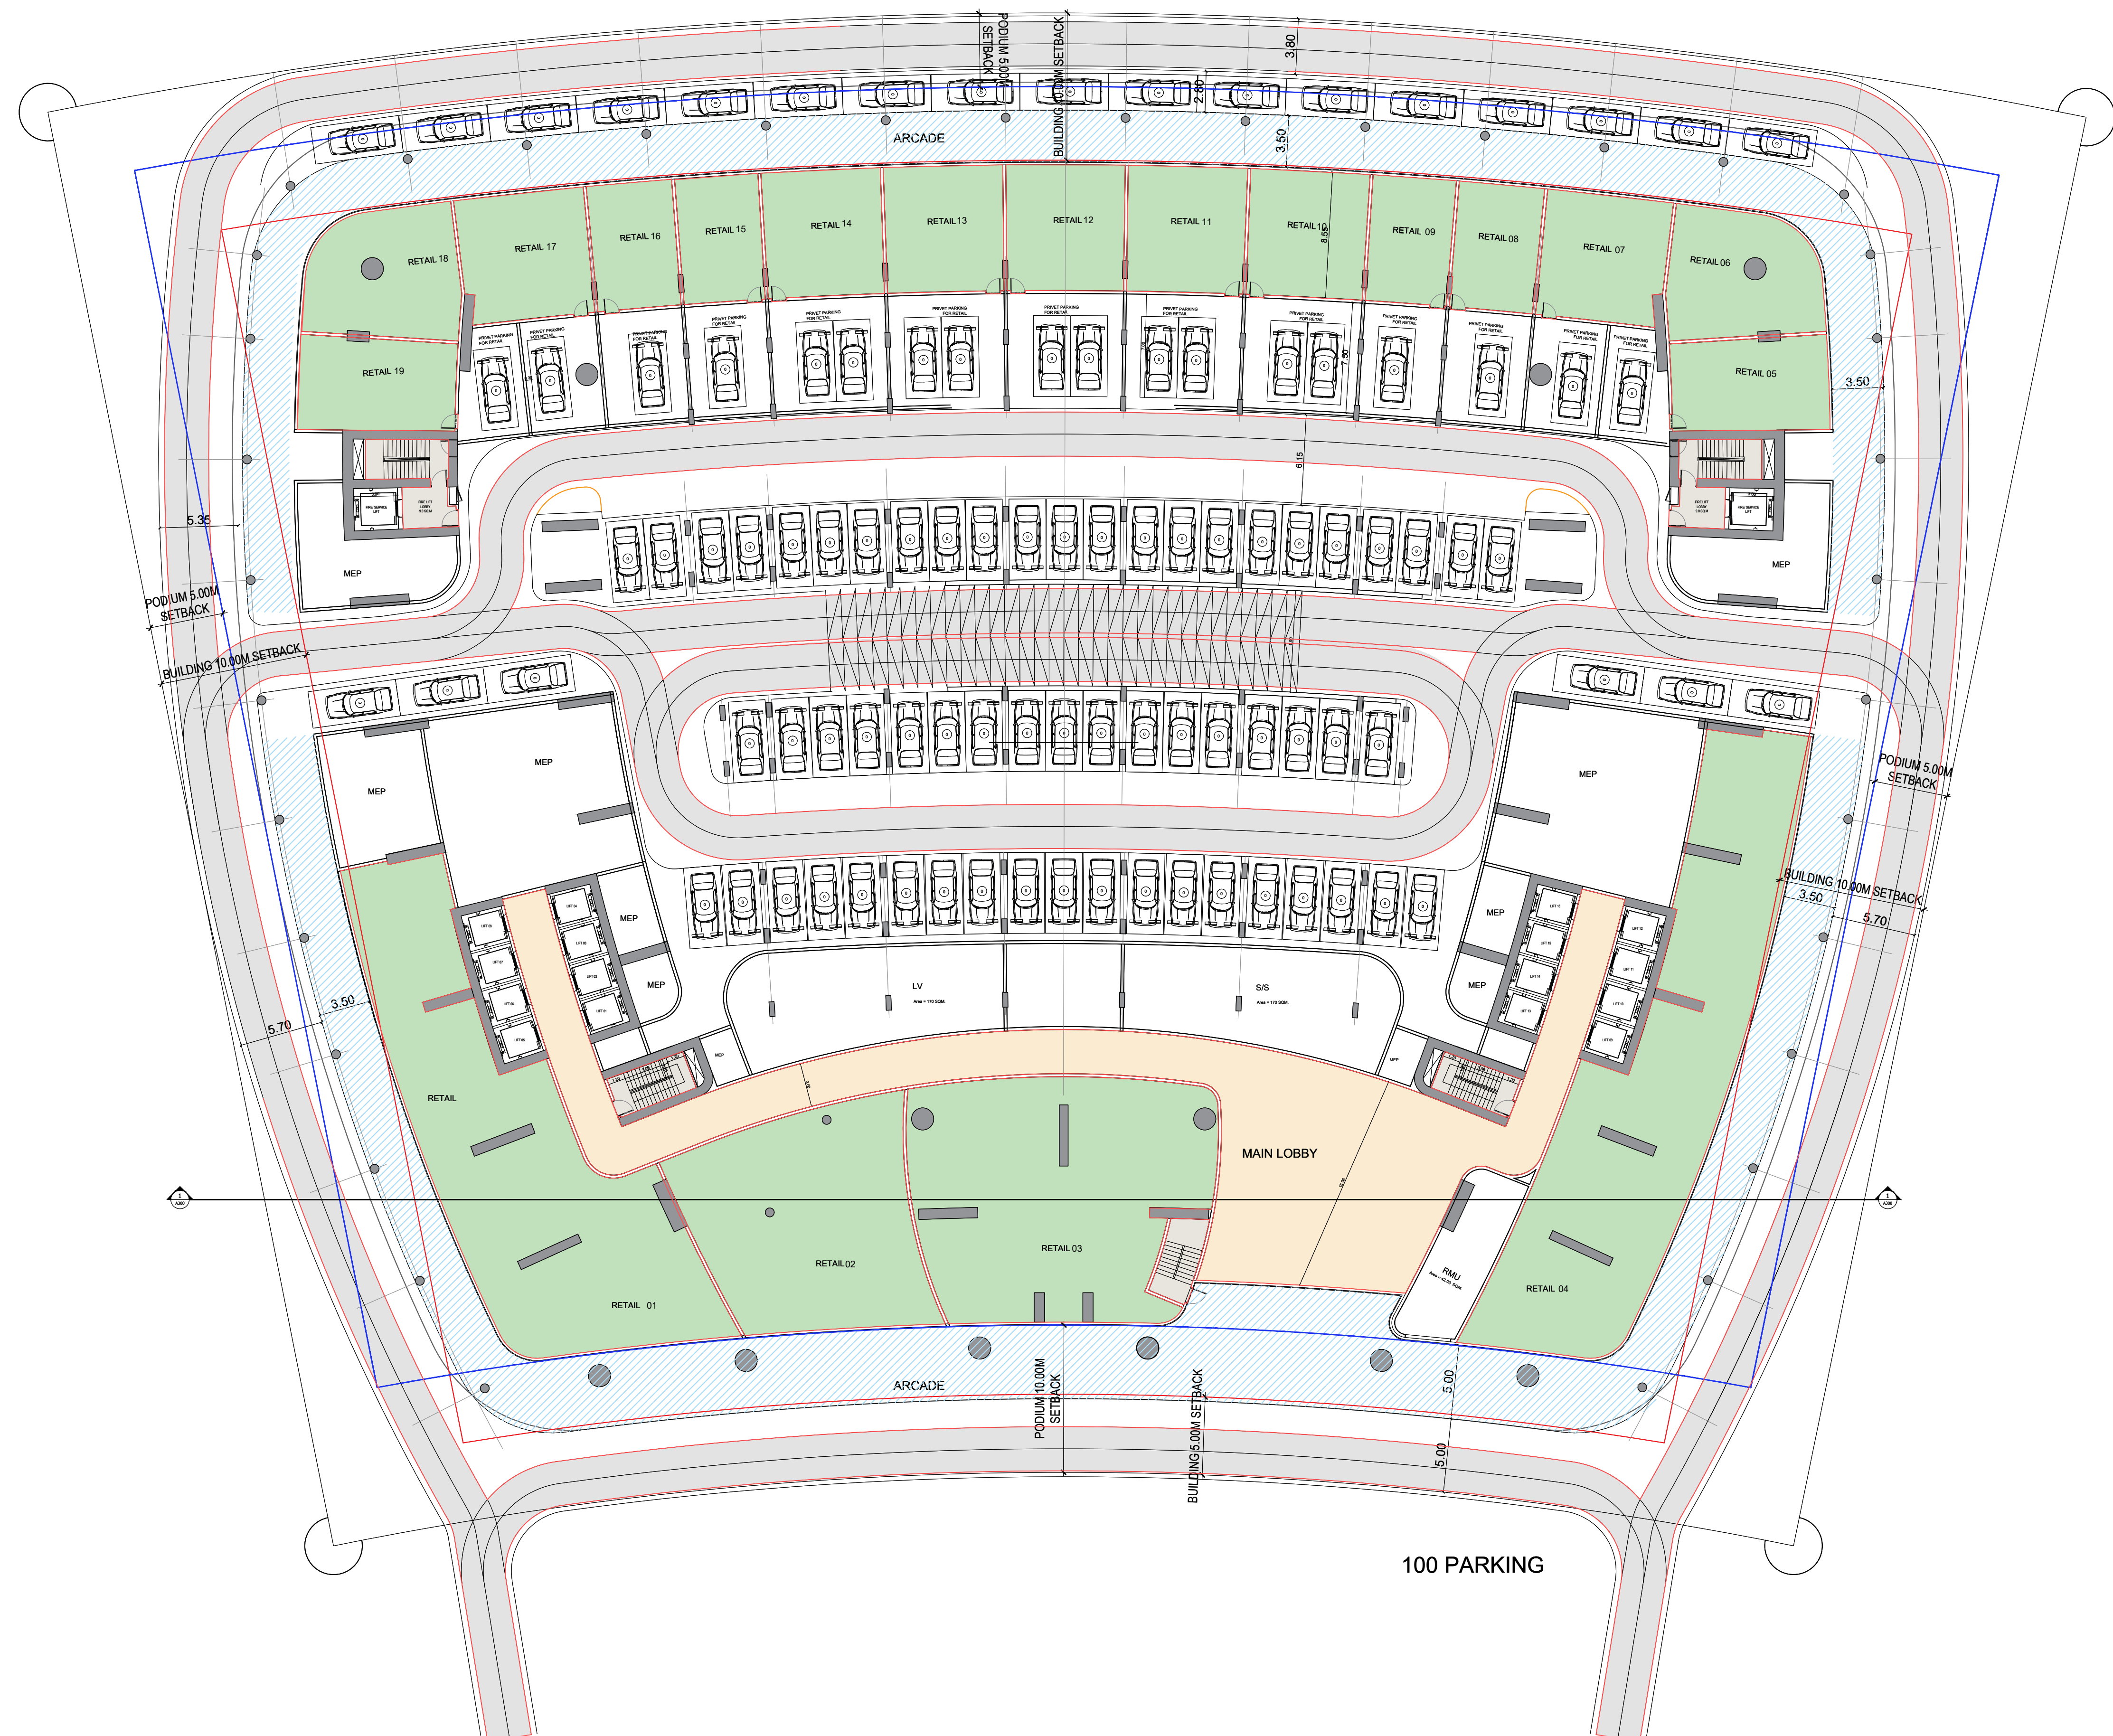


BINGHATTI HILLVIEWS

GROUND FLOOR PLAN

سلفستون
لإستشارات الهندسية




SILVER STONE
ENGINEERING CONSULTANTS

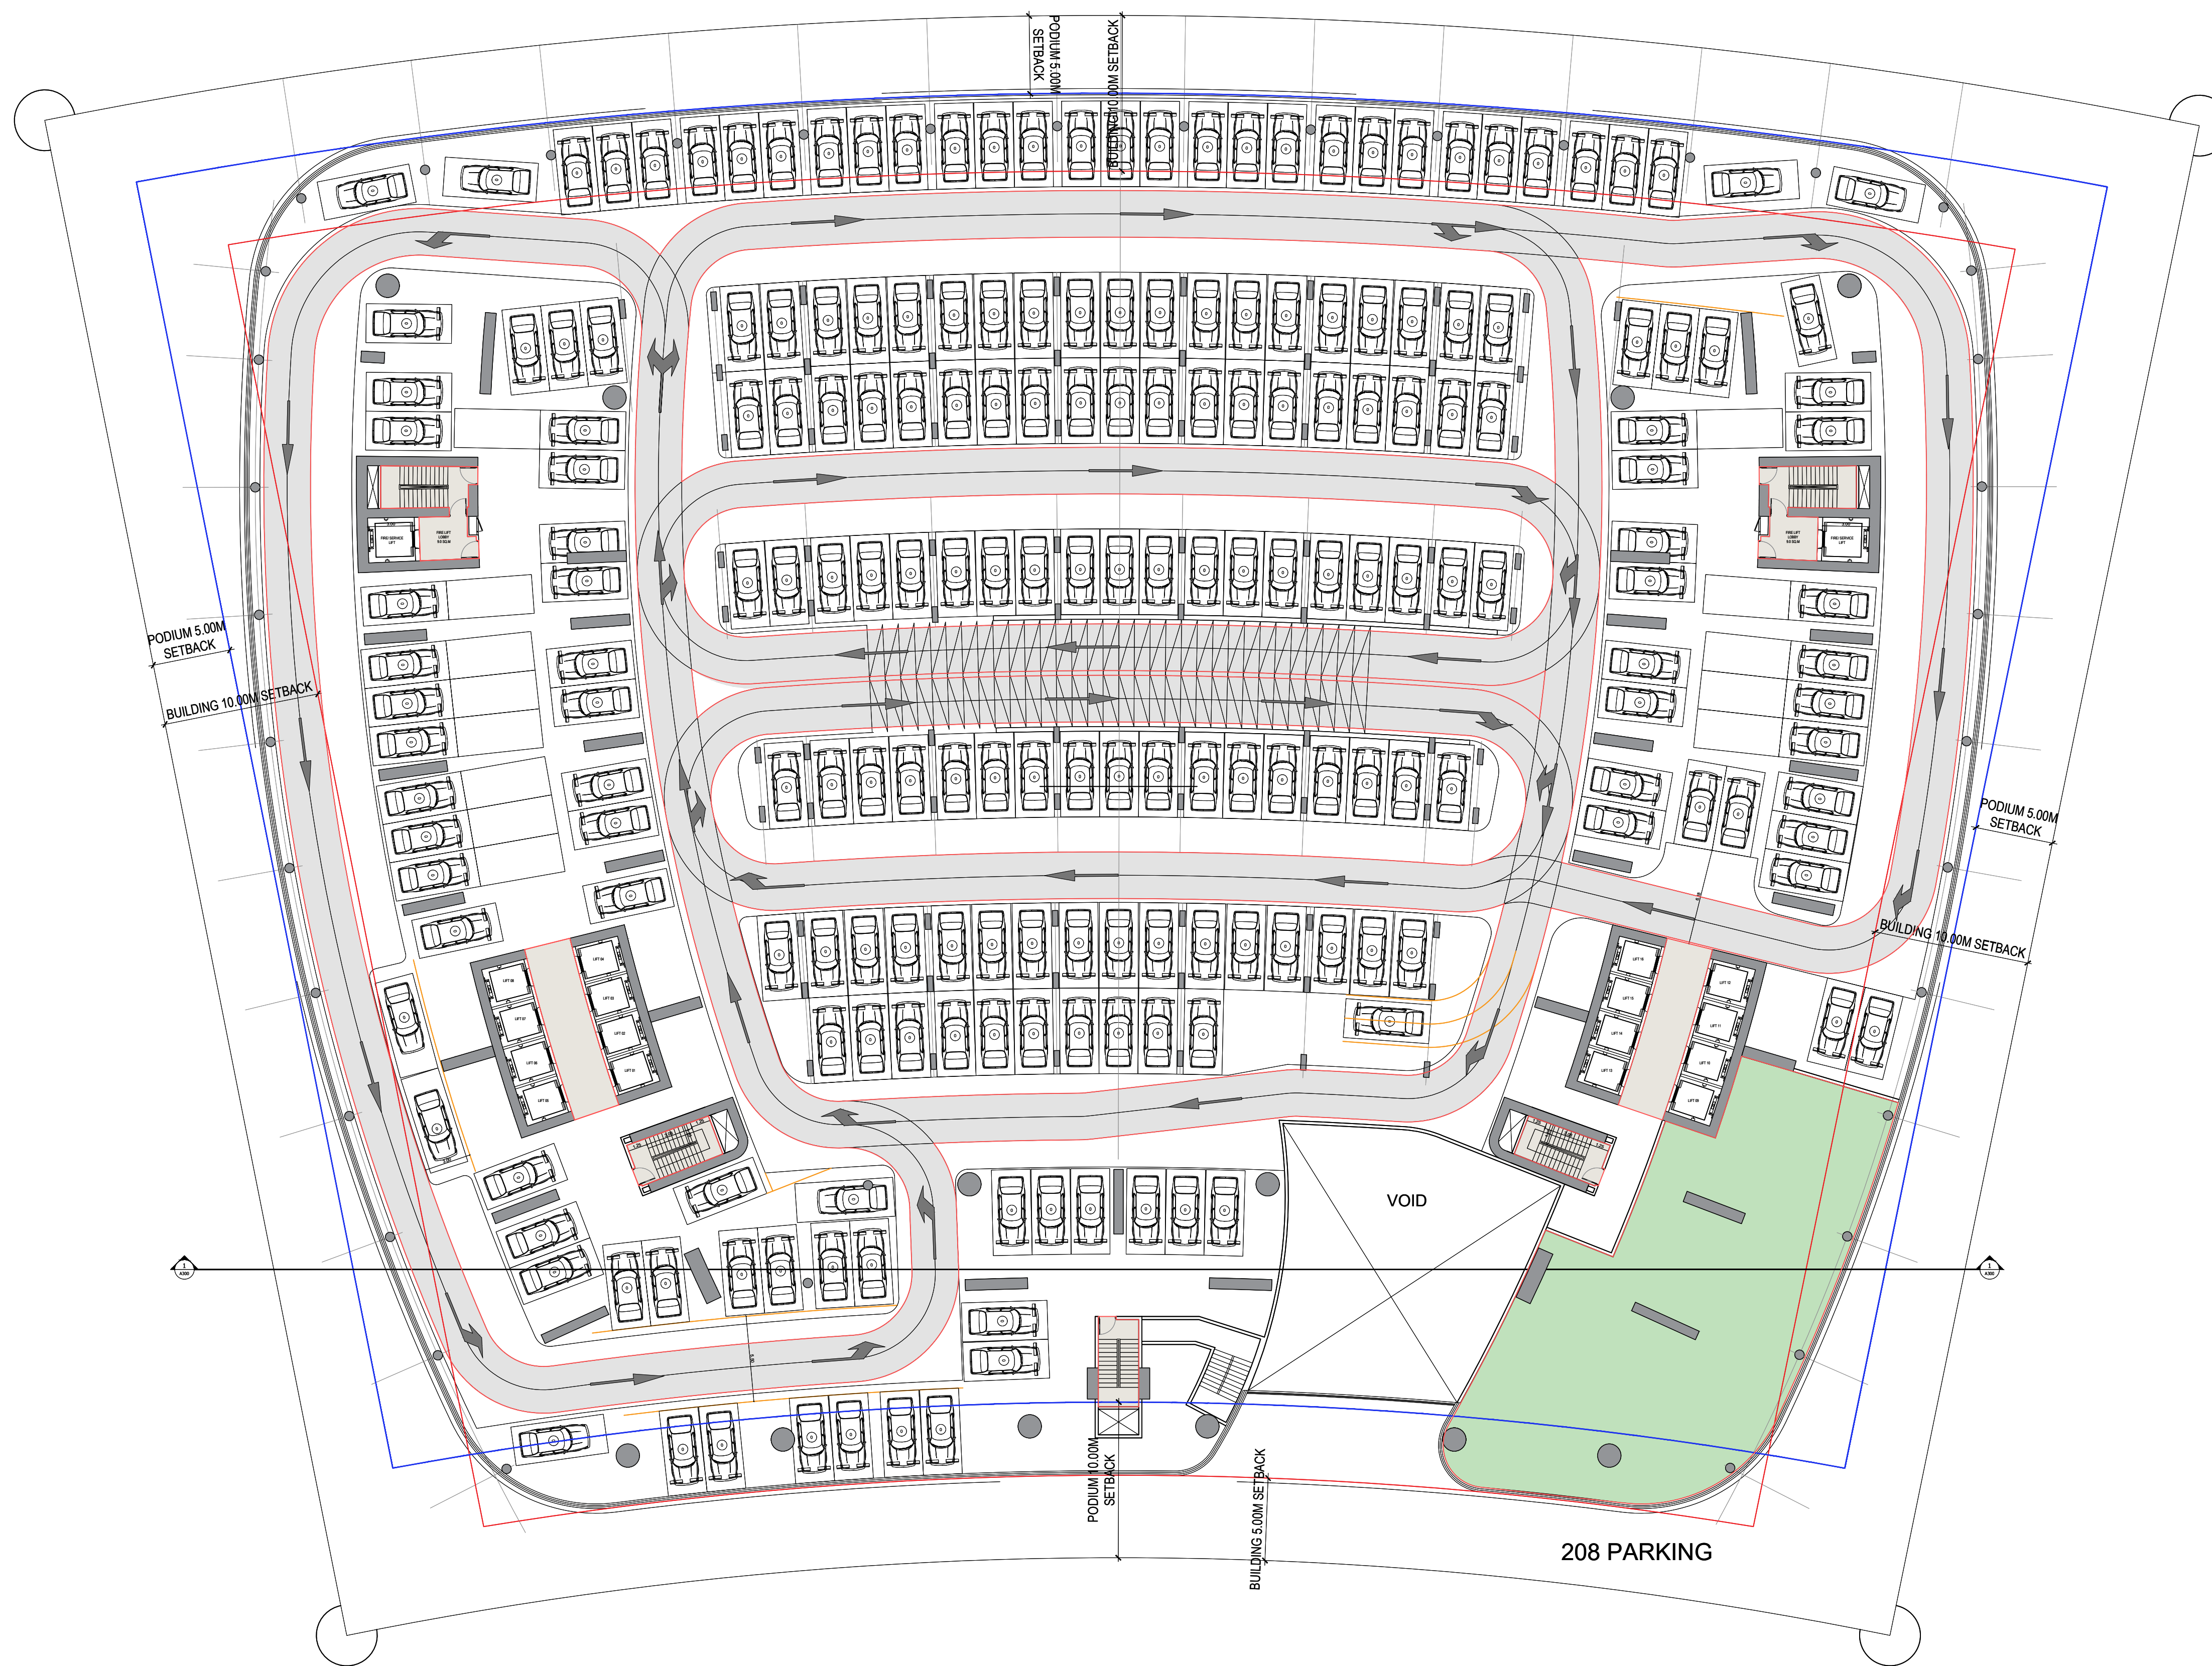

BINGHATTI HILLVIEWS

PODIUM-1 FLOOR PLAN

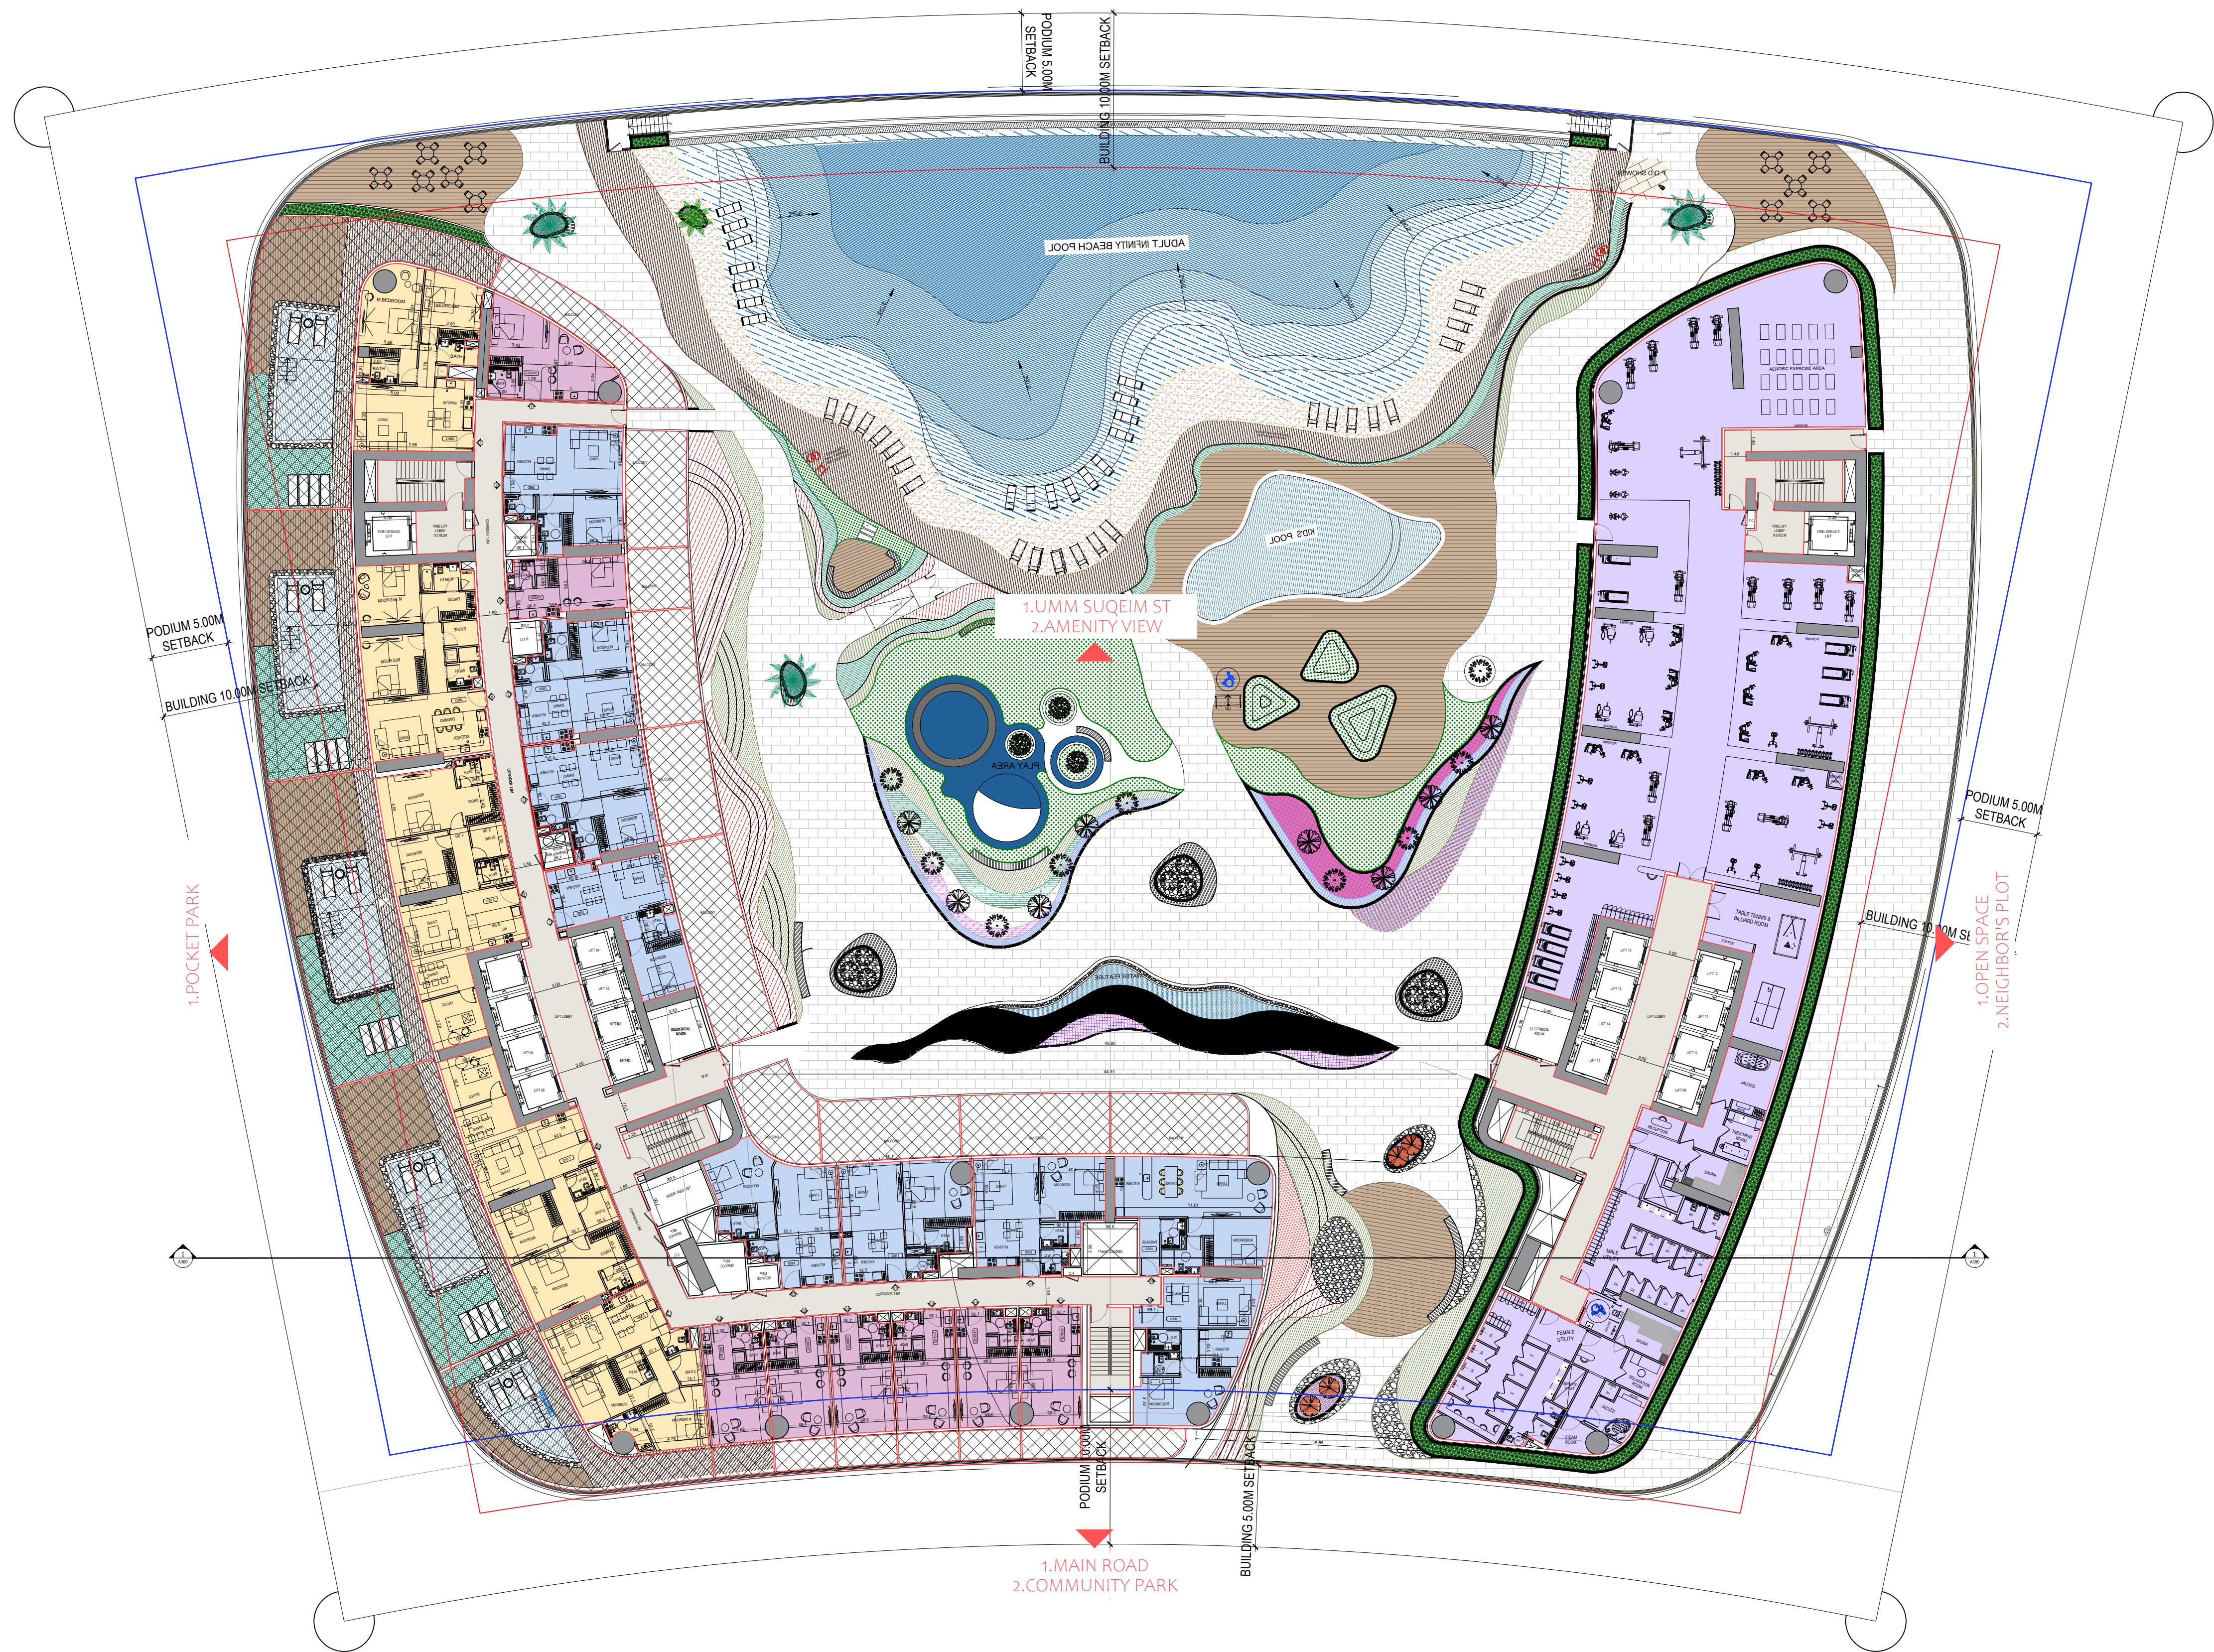


BINGHATTI HILLVIEWS

FIRST FLOOR PLAN

سلفستون
للمستشارات الهندسية



SILVER STONE
ENGINEERING CONSULTANTS

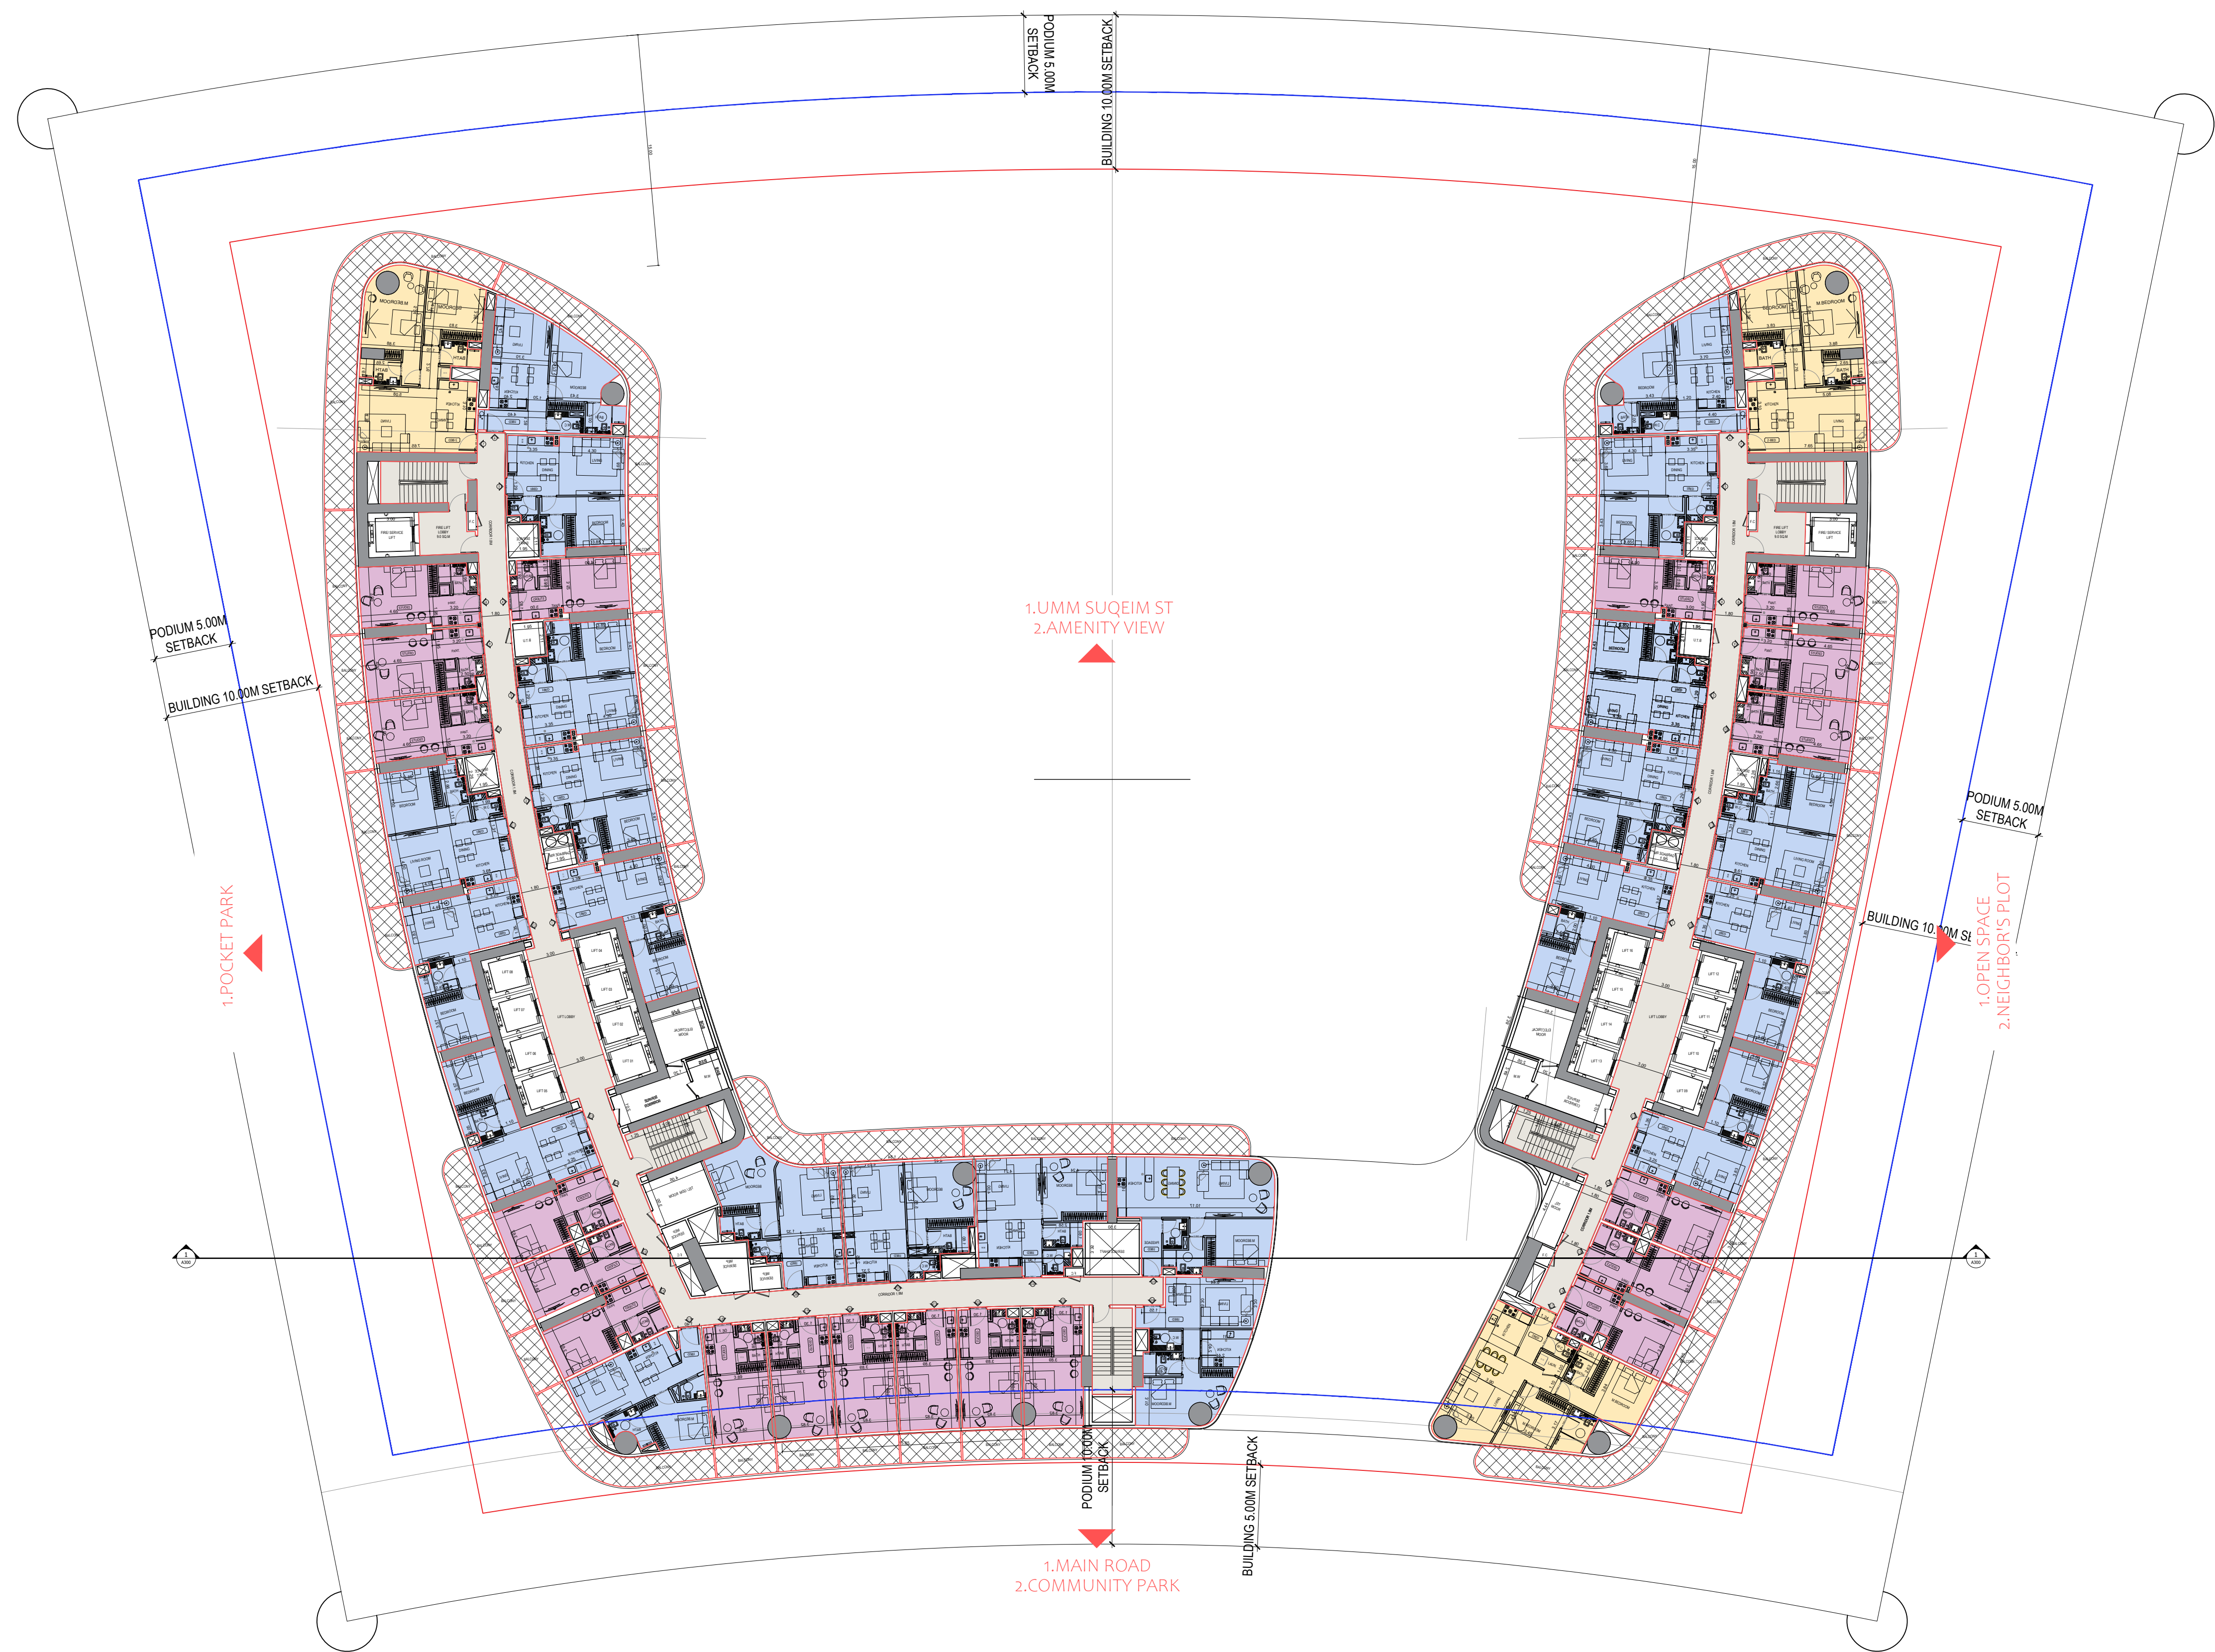

BINGHATTI HILLVIEWS

2- 5TH ,11-15TH ,21-25TH ,31-36TH FLOOR PLAN

سلفستون
للمستشارات الهندسية




SILVER STONE
ENGINEERING CONSULTANTS



BINGHATTI HILLVIEWS

6-10TH ,17-20TH ,26-30TH FLOOR PLAN

سلفستون
للمستشارات الهندسية

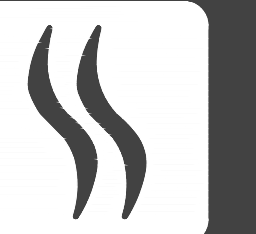

SILVER STONE
ENGINEERING CONSULTANTS