


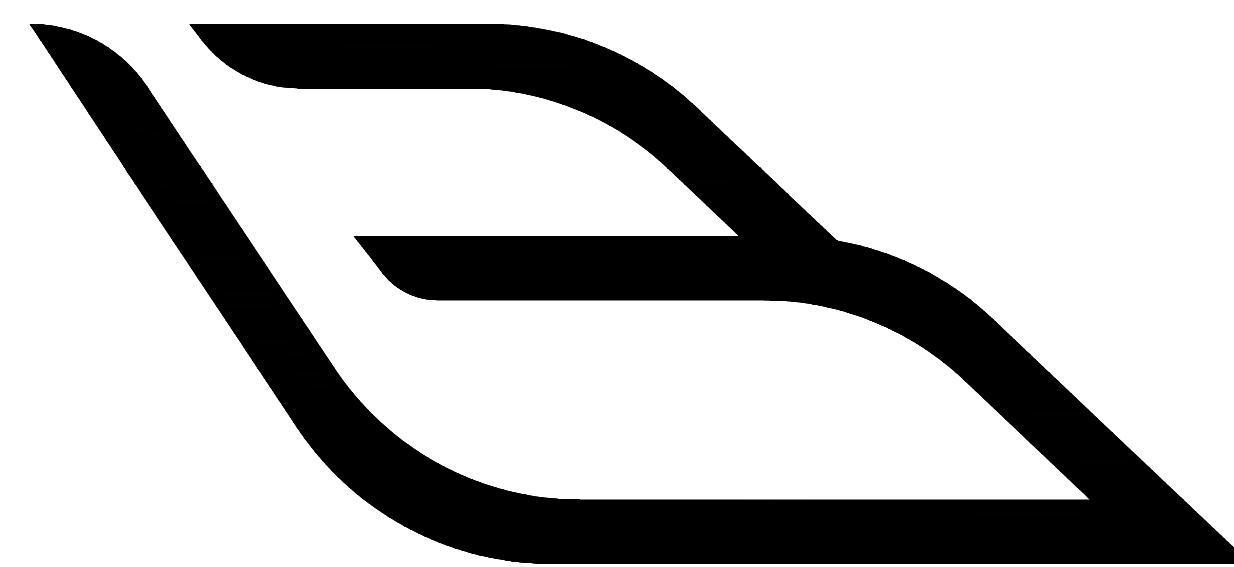

BINGHATTI HILLSIDE

3B+ G + 2P + 21 RESIDENTIAL FLOORS + ROOF FLOOR

DUBAI SCIENCE PARK





UNIT TABULATION SUMMARY				
Floors	Studio	1-Bed	2-Bed	TOTAL
1st Floor	6	2	0	8
2nd Floor	10	4	0	14
3rd Floor	16	4	0	20
4th Floor	16	4	0	20
5th Floor	16	4	0	20
6th Floor	16	4	0	20
7th Floor	16	4	0	20
8th Floor	16	4	0	20
9th Floor	16	4	0	20
10th Floor	16	4	0	20
11th Floor	16	4	0	20
12th Floor	16	4	0	20
13th Floor	16	4	0	20
14th Floor	16	4	0	20
15th Floor	16	4	0	20
16th Floor	16	4	0	20
17th Floor	16	4	0	20
18th Floor	16	4	0	20
19th Floor	16	4	0	20
20th Floor	16	4	0	20
21st Floor	16	4	0	20
TOTAL	320	82	0	402

TOTAL BUILDING HEIGHT (M)	92.80 M
FLOOR TO CEILING HEIGHT (M)	3.15 M
RETAILS CLEAR HEIGHT (M)	5.75 M TO 6.00 M
ADULT POOL AREA / DIMENSIONS (SQM / M)	(199.42SQM / 36.28 x 5.51 M)
PRIVATE LAP POOL DIMENSIONS (M)	-
EXTRA PARKING AVAILABLE FOR SALE	-



NEIGHBOUR PLOT 3261706

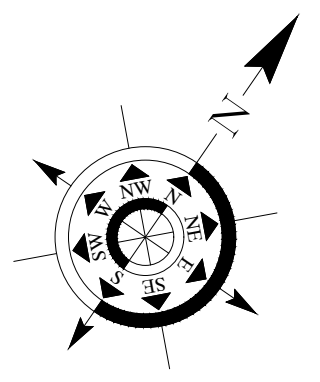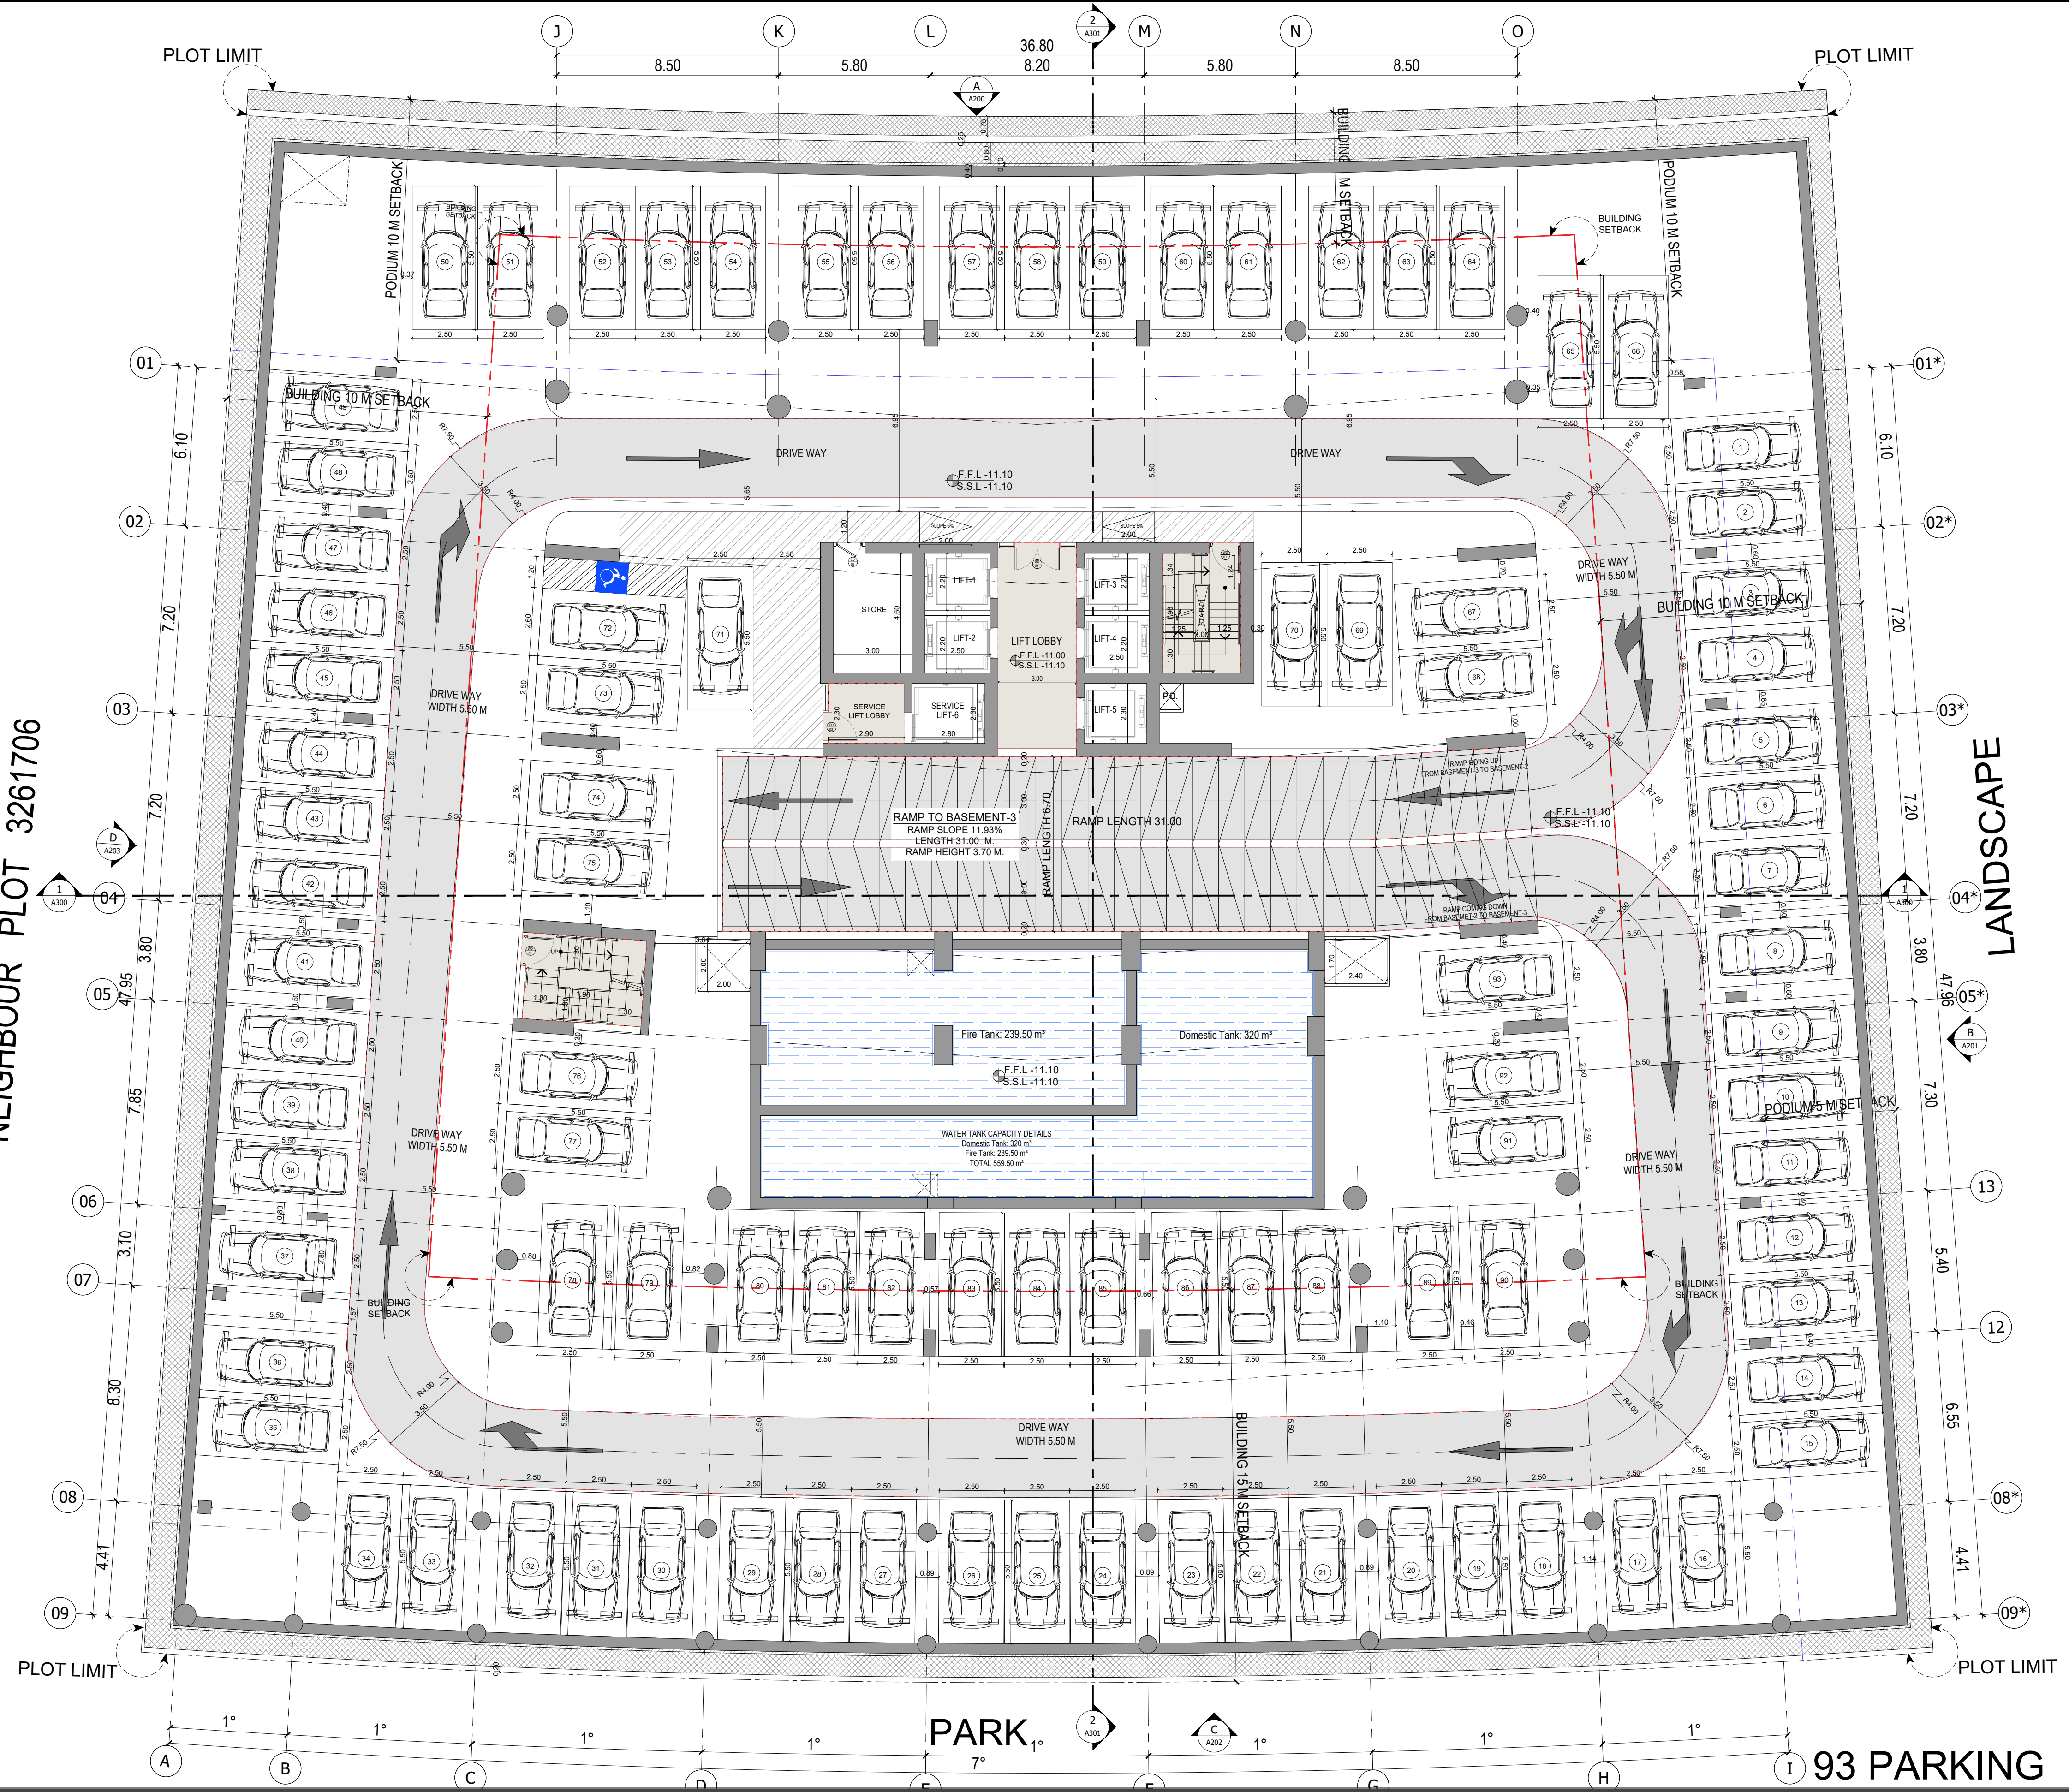

LANDSCAPE

93 PARKING



BINGHATTI HILLSIDE


3RD BASEMENT FLOOR PLAN

سلفرستون
لأستشارات الهندسية

SILVER STONE
ENGINEERING CONSULTANTS



NEIGHBOUR PLOT 3261706

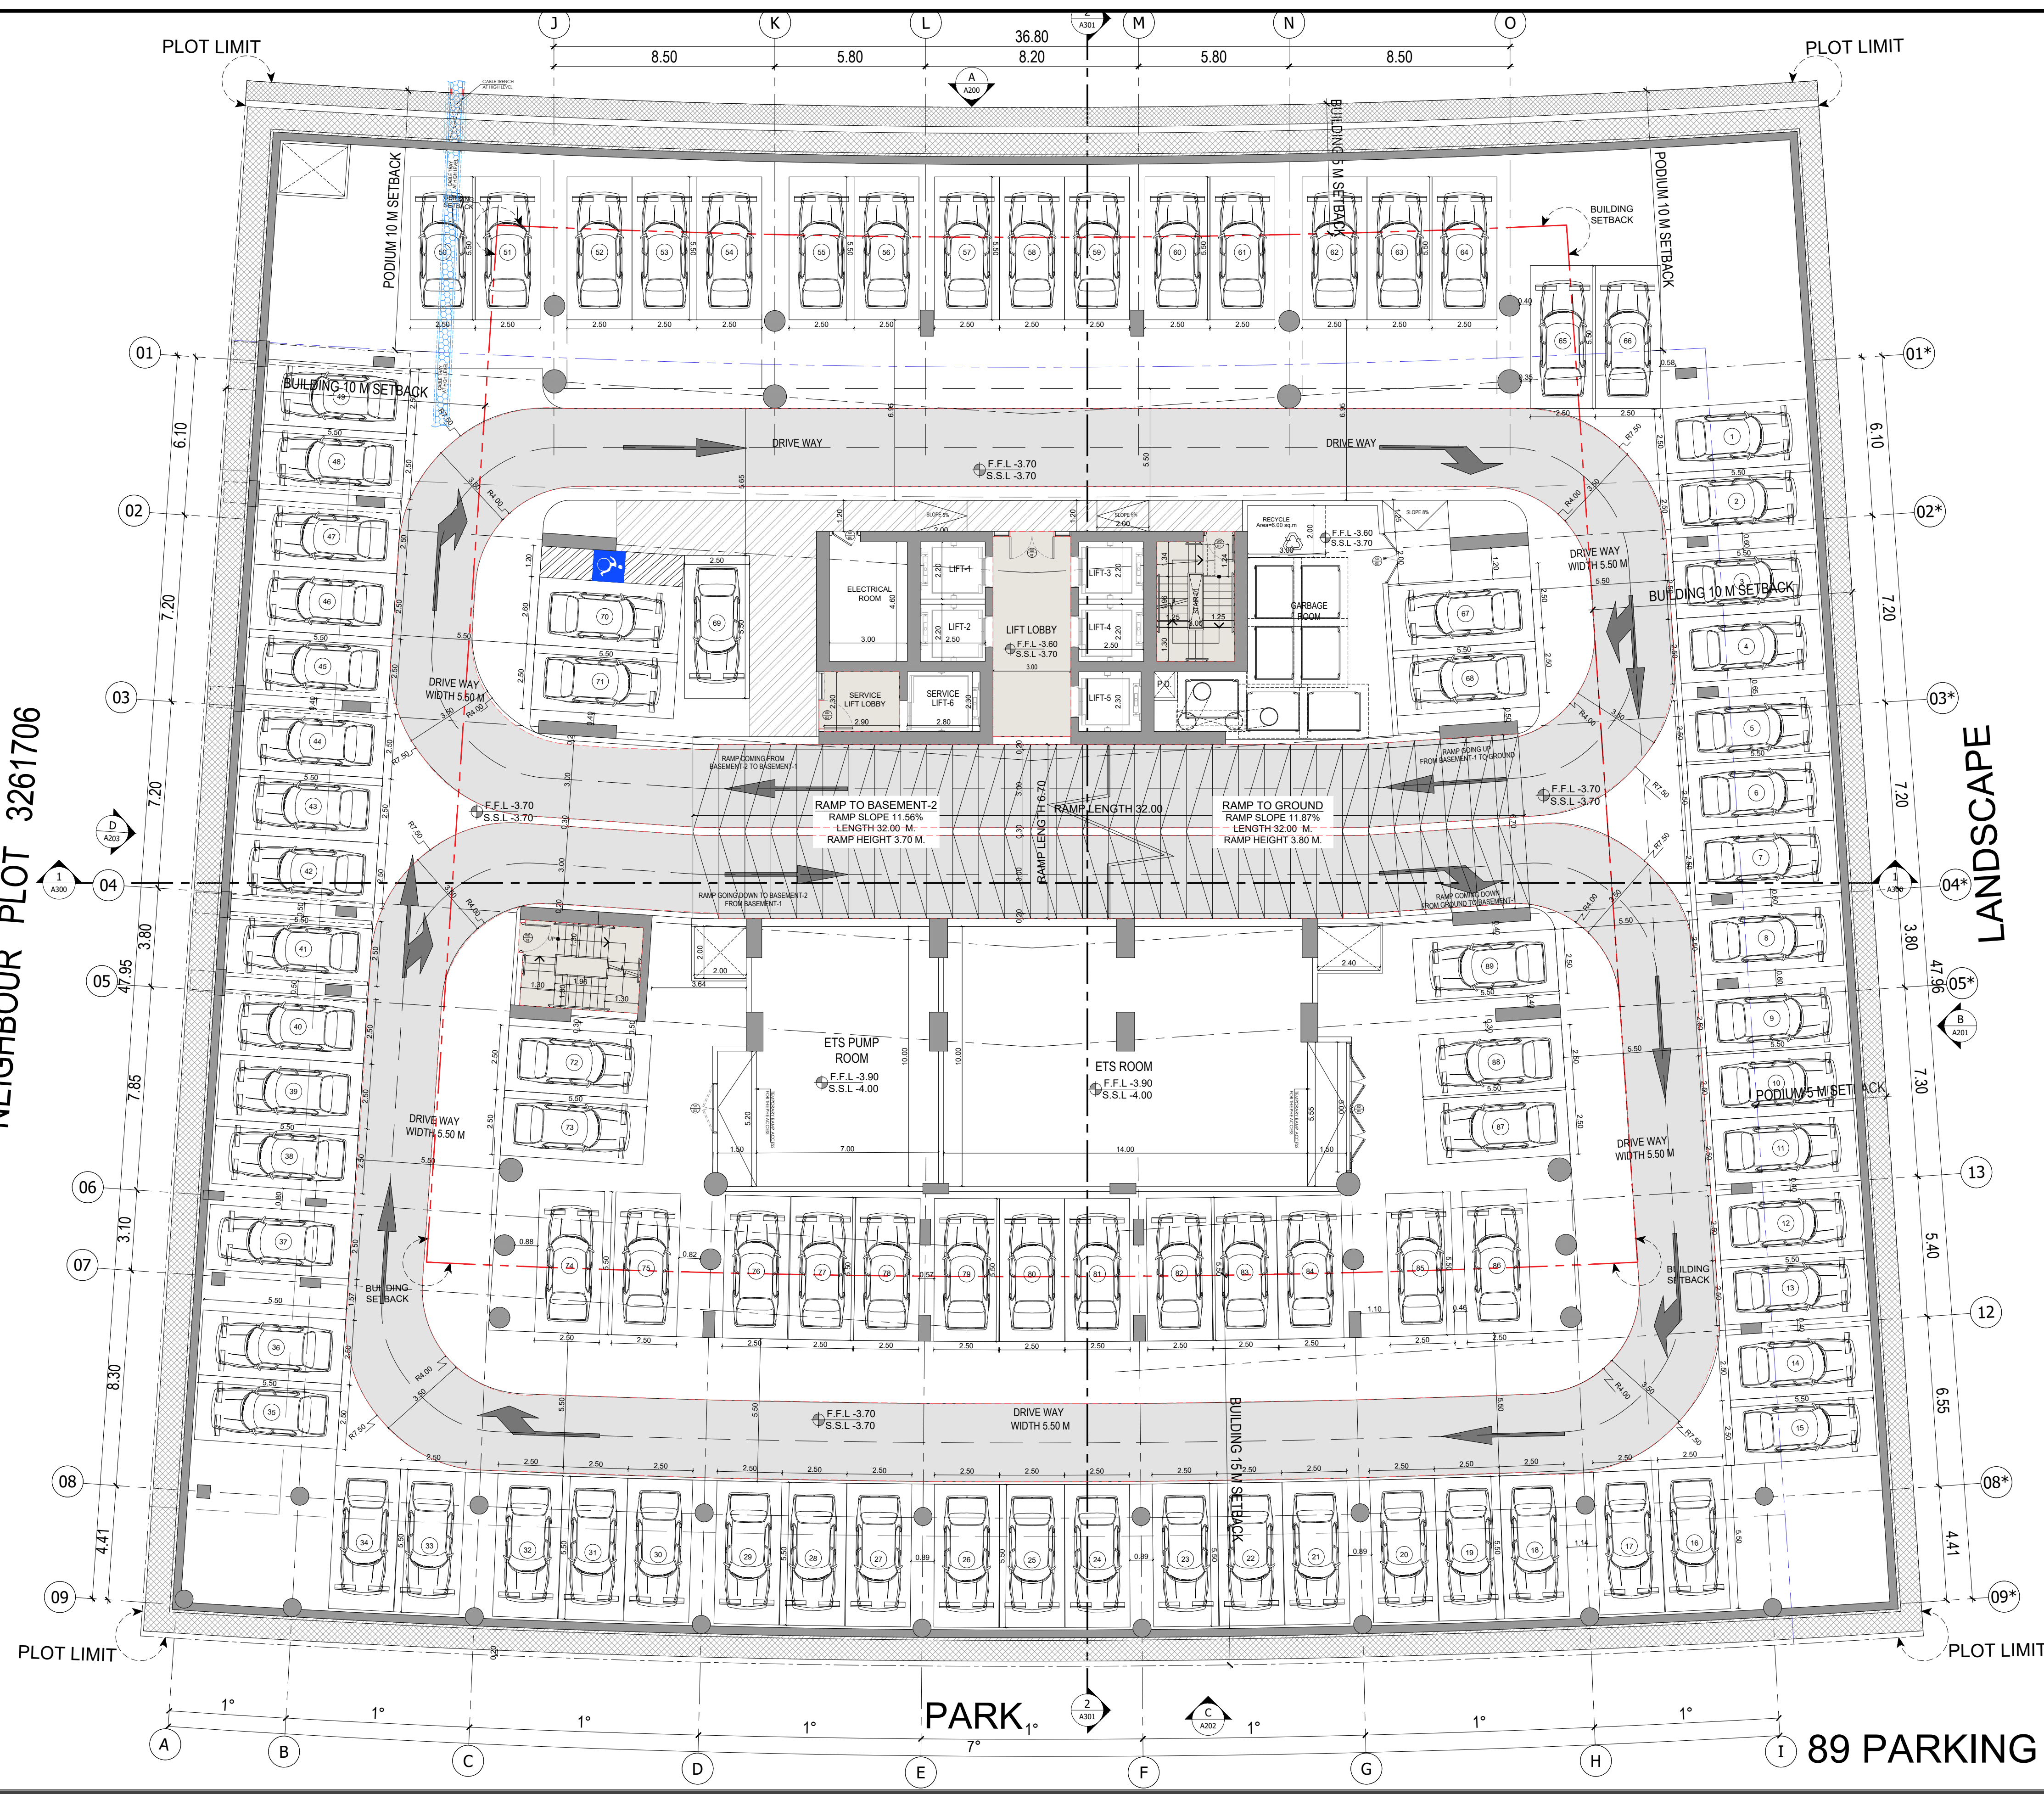

LANDSCAPE


89 PARKING




BINGHATTI HILLSIDE

1ST BASEMENT FLOOR PLAN

سلفرستون
لإستشارات الهندسية

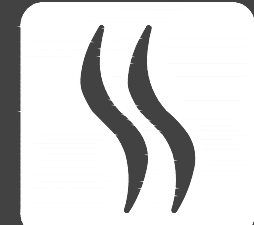

SILVER STONE
ENGINEERING CONSULTANTS

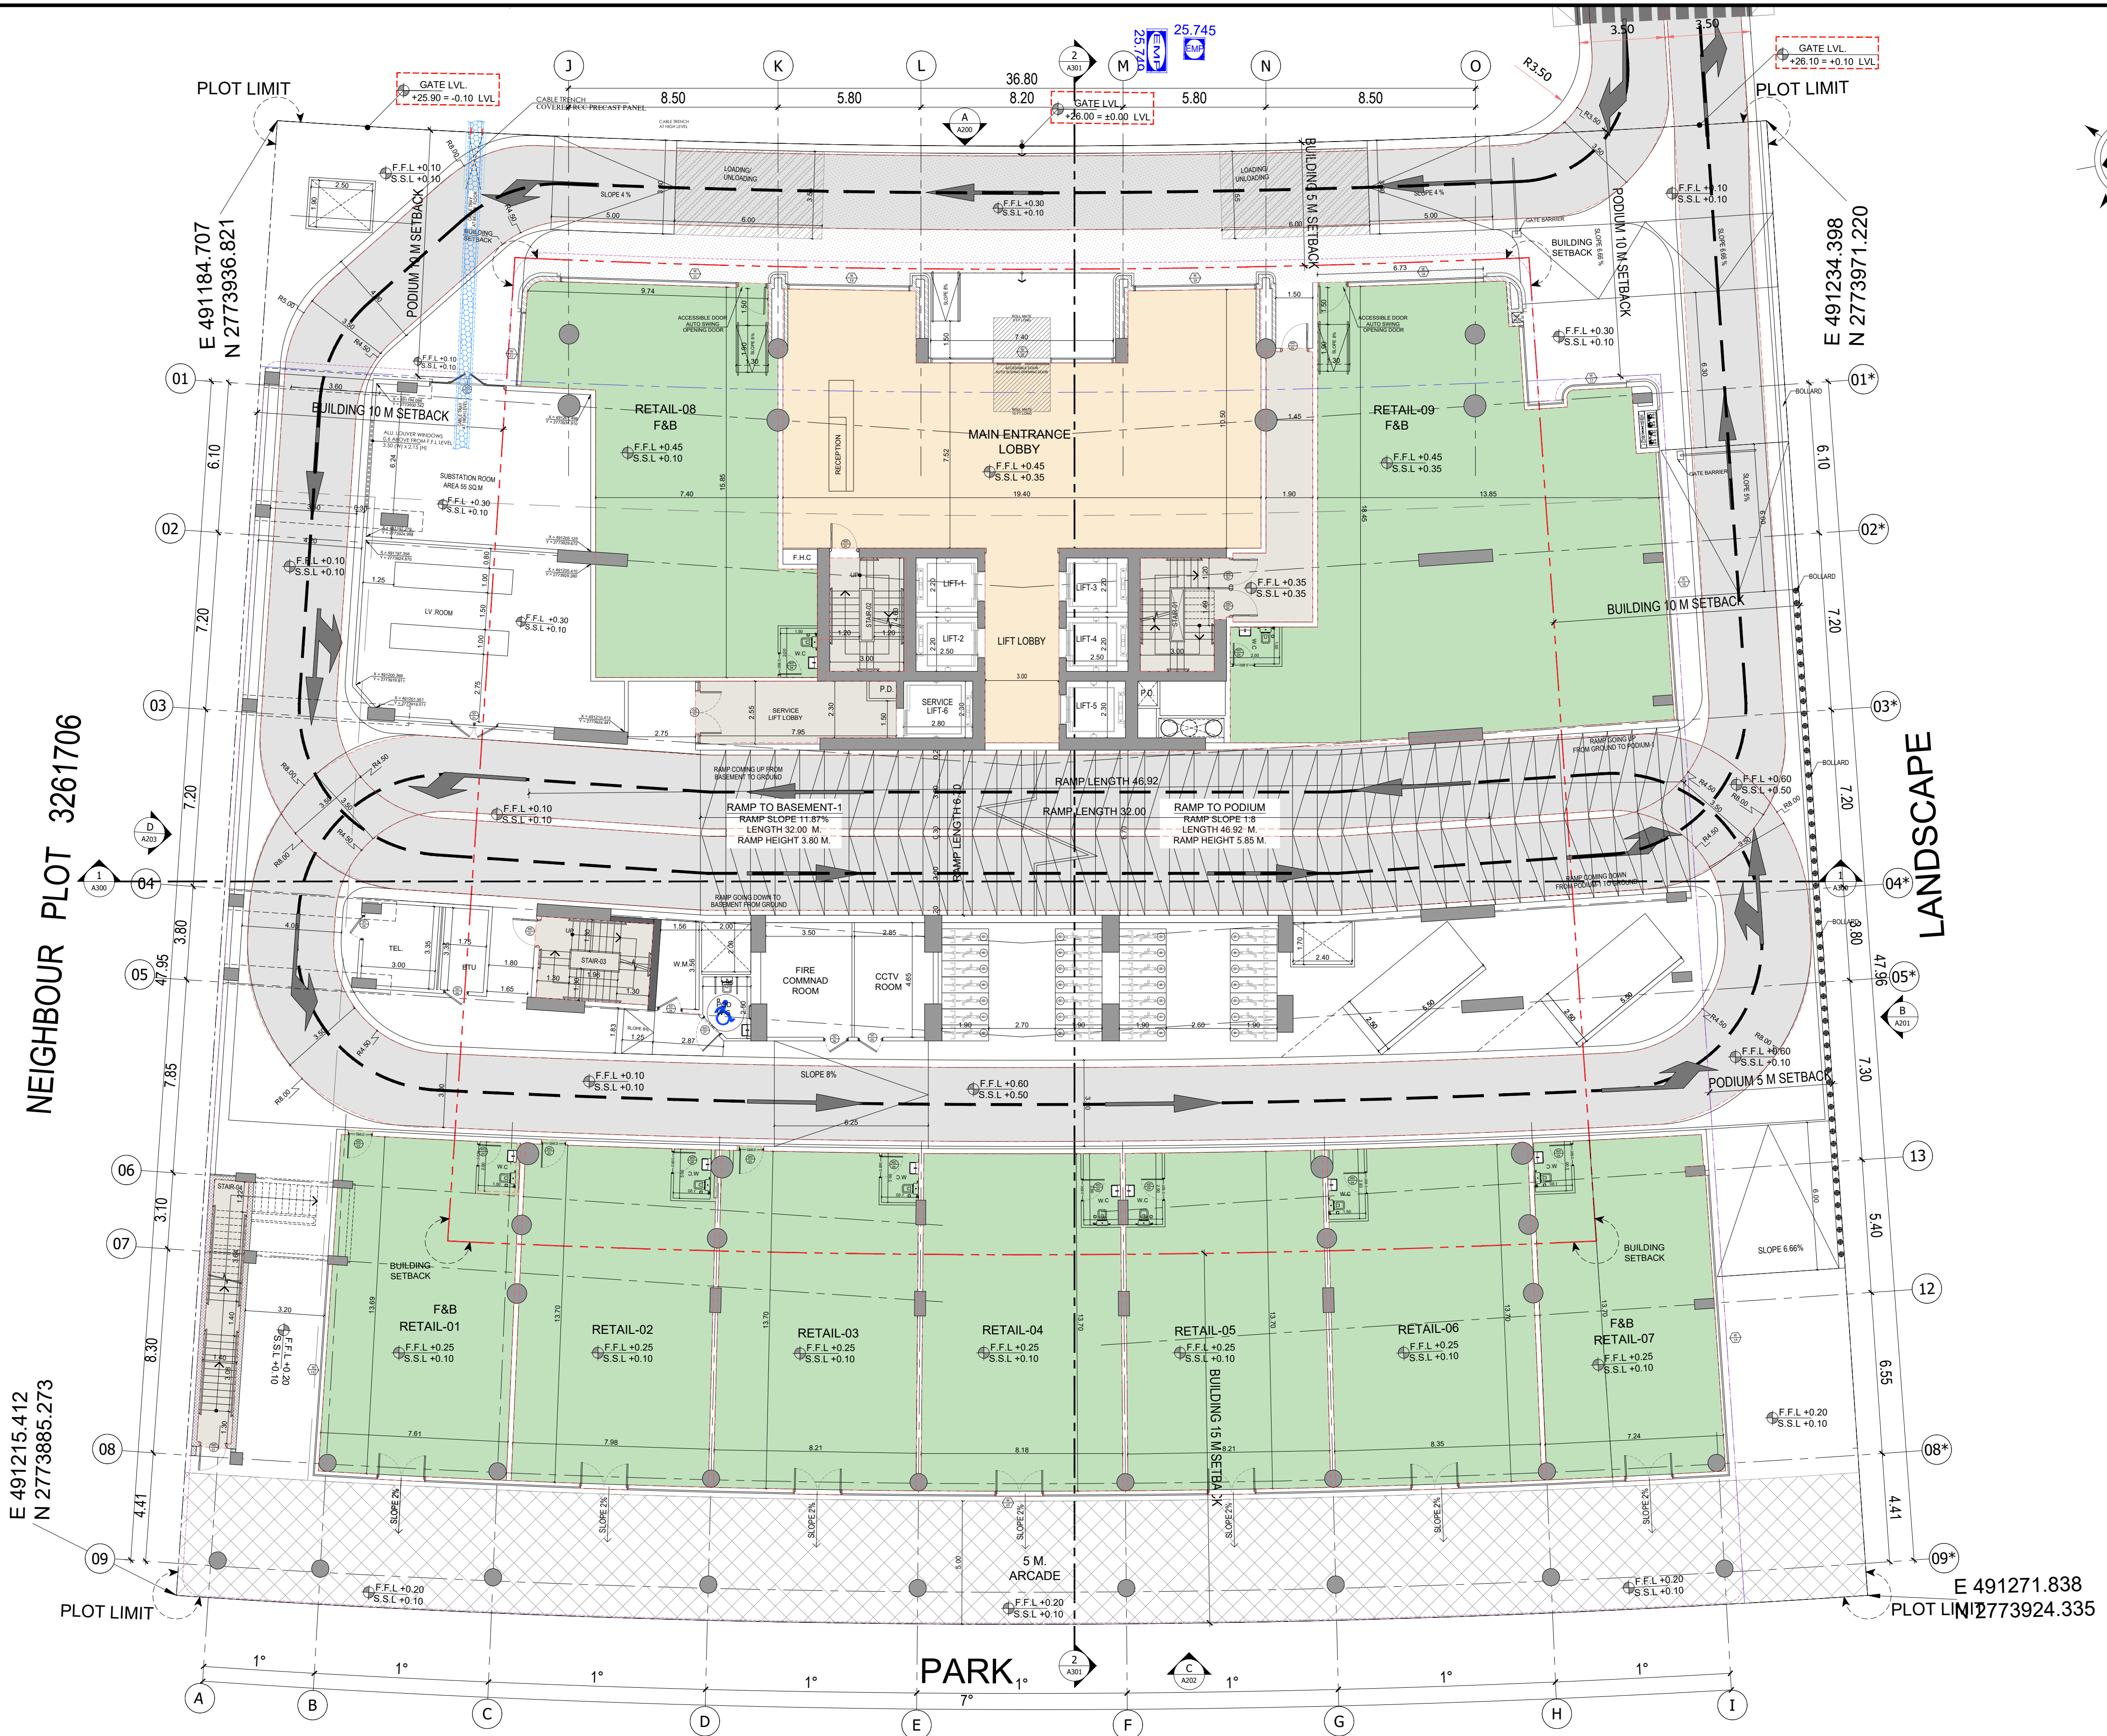

BINGHATTI HILLSIDE


GROUND FLOOR PLAN

سلفرستون
لایسنس‌داران مهندسی



SILVER STONE
ENGINEERING CONSULTANTS

NEIGHBOUR PLOT 3261706

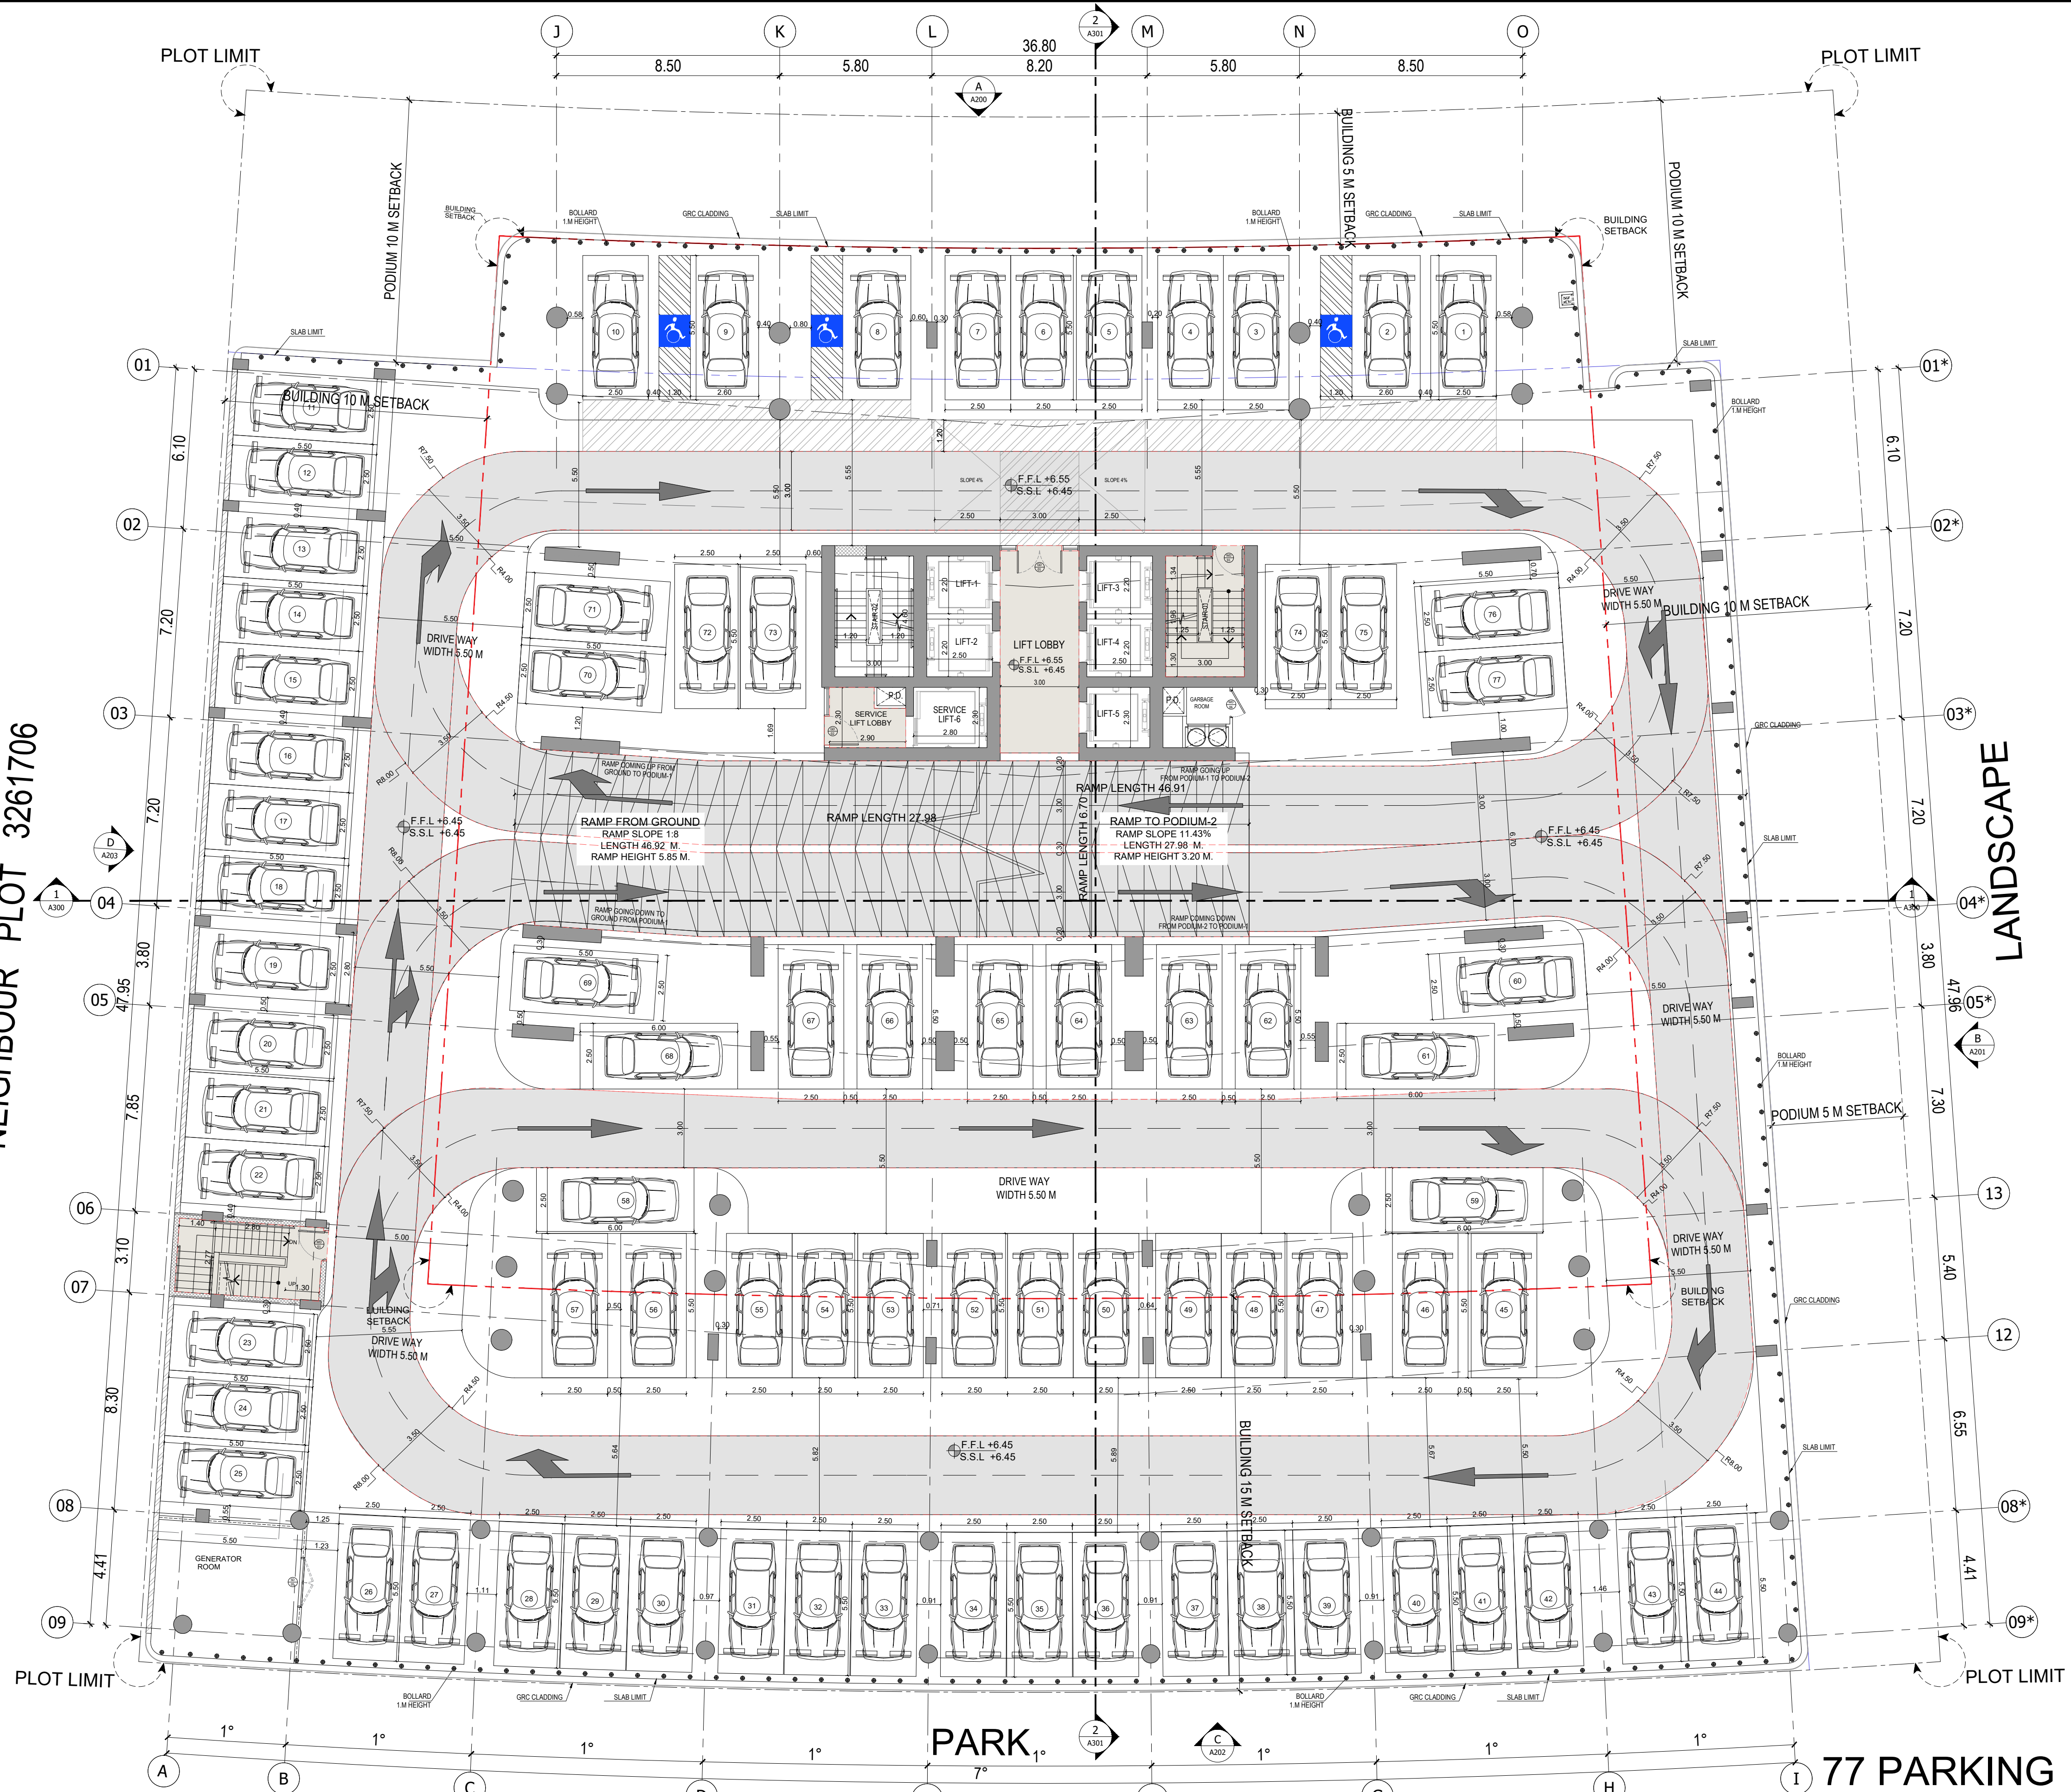

LANDSCAPE


77 PARKING



BINGHATTI HILLSIDE

1ST PODIUM FLOOR PLAN

NEIGHBOUR PLOT 3261706

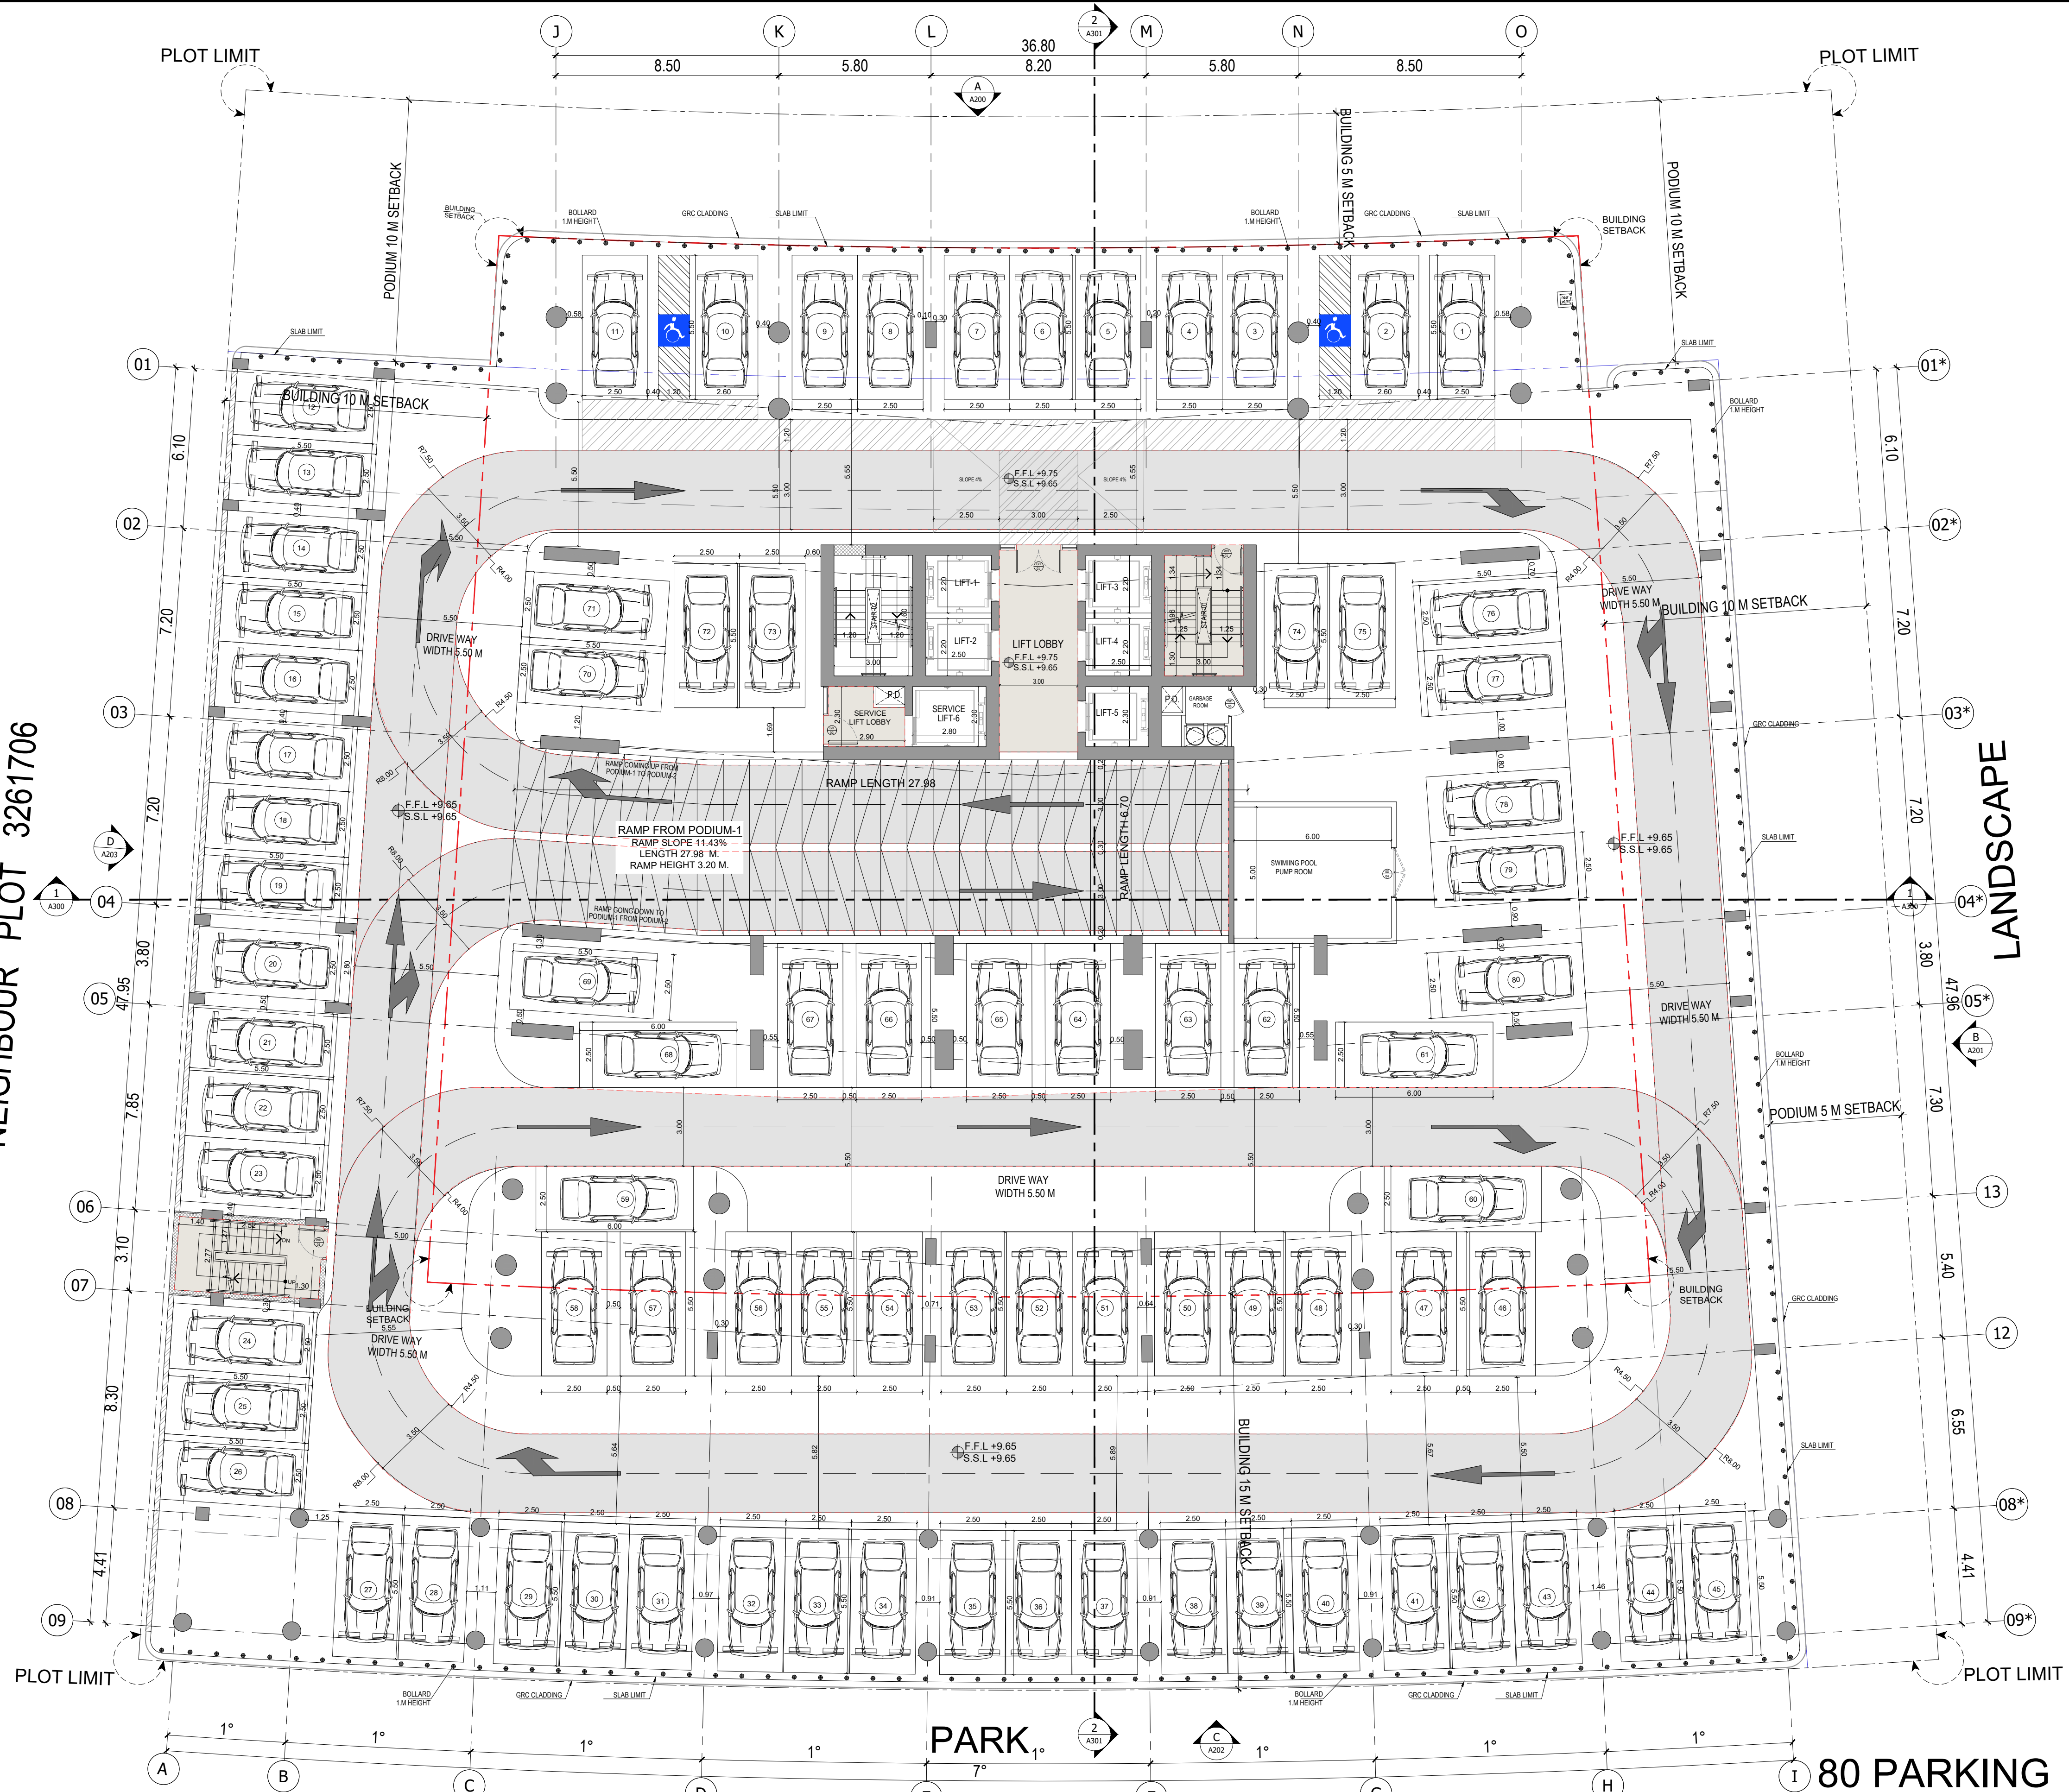

BINGHATTI HILLSIDE


2ND PODIUM FLOOR PLAN

NEIGHBOUR PLOT 3261706

NEIGHBOR'S PLOT

LANDSCAPE

NEIGHBOR'S PLOT

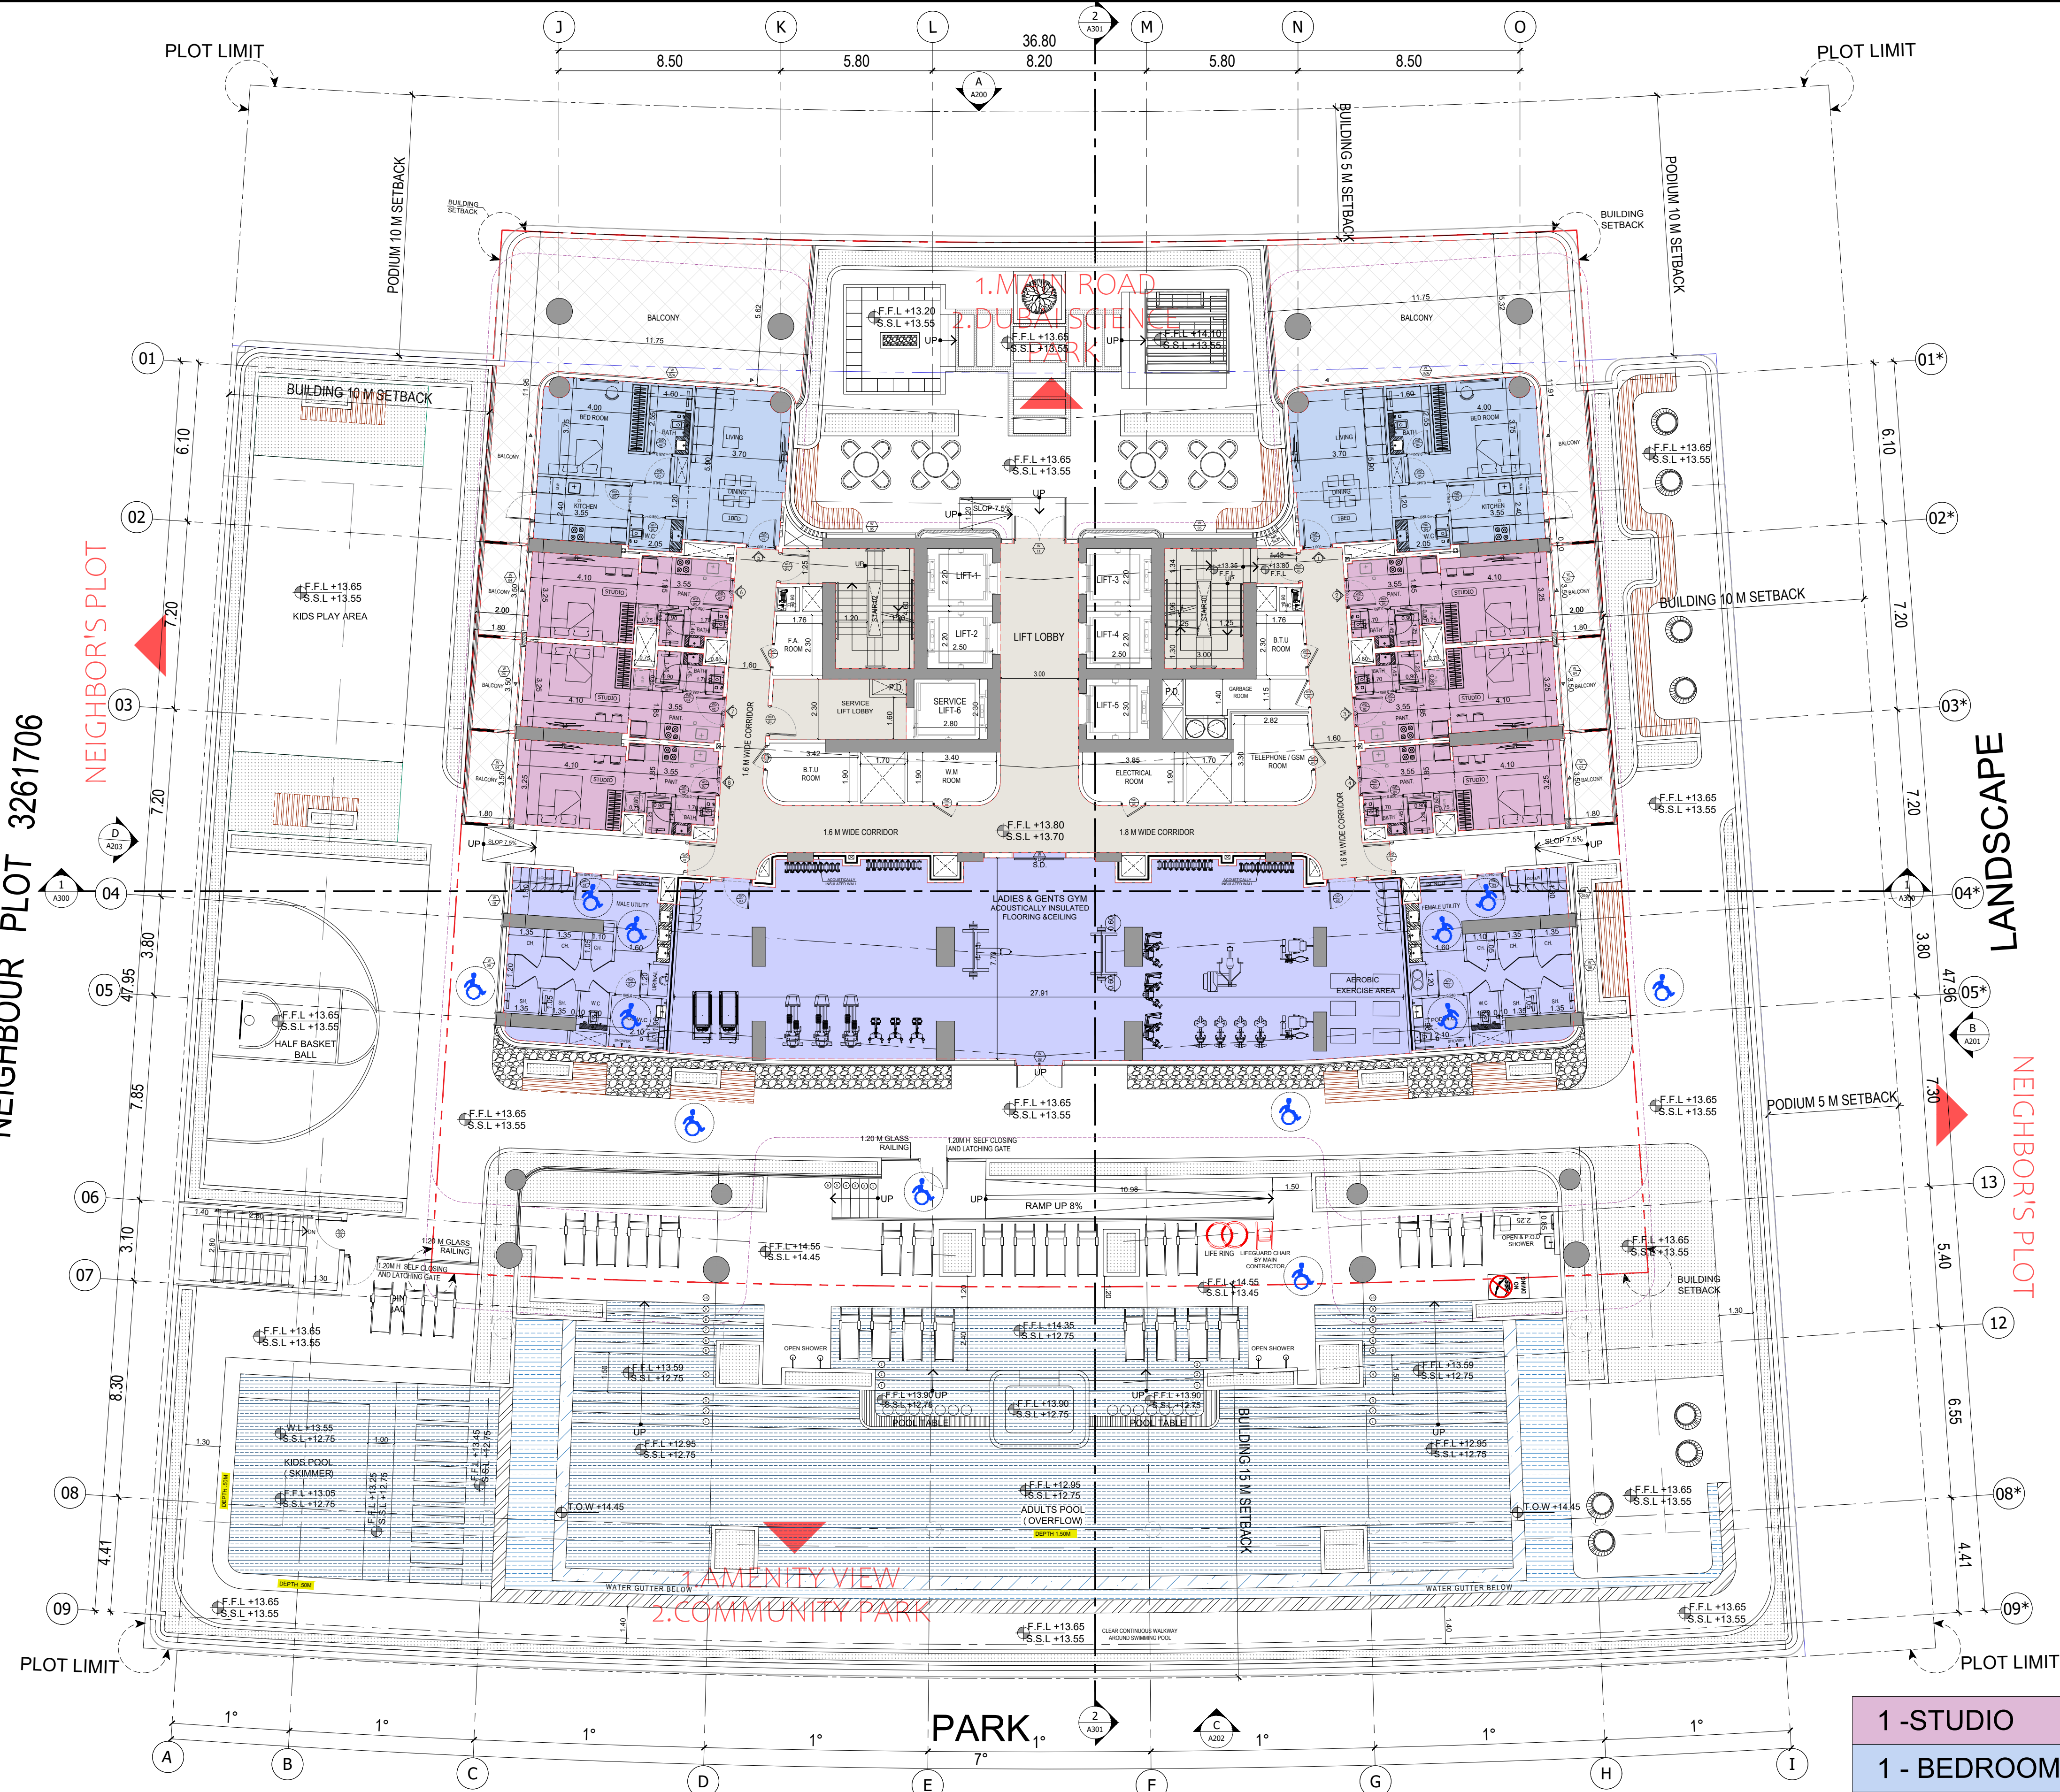

- 1 - STUDIO
- 1 - BEDROOM




BINGHATTI HILLSIDE

FIRST FLOOR PLAN


سلفرستون
لبنات الهندسية

SILVER STONE
ENGINEERING CONSULTANTS

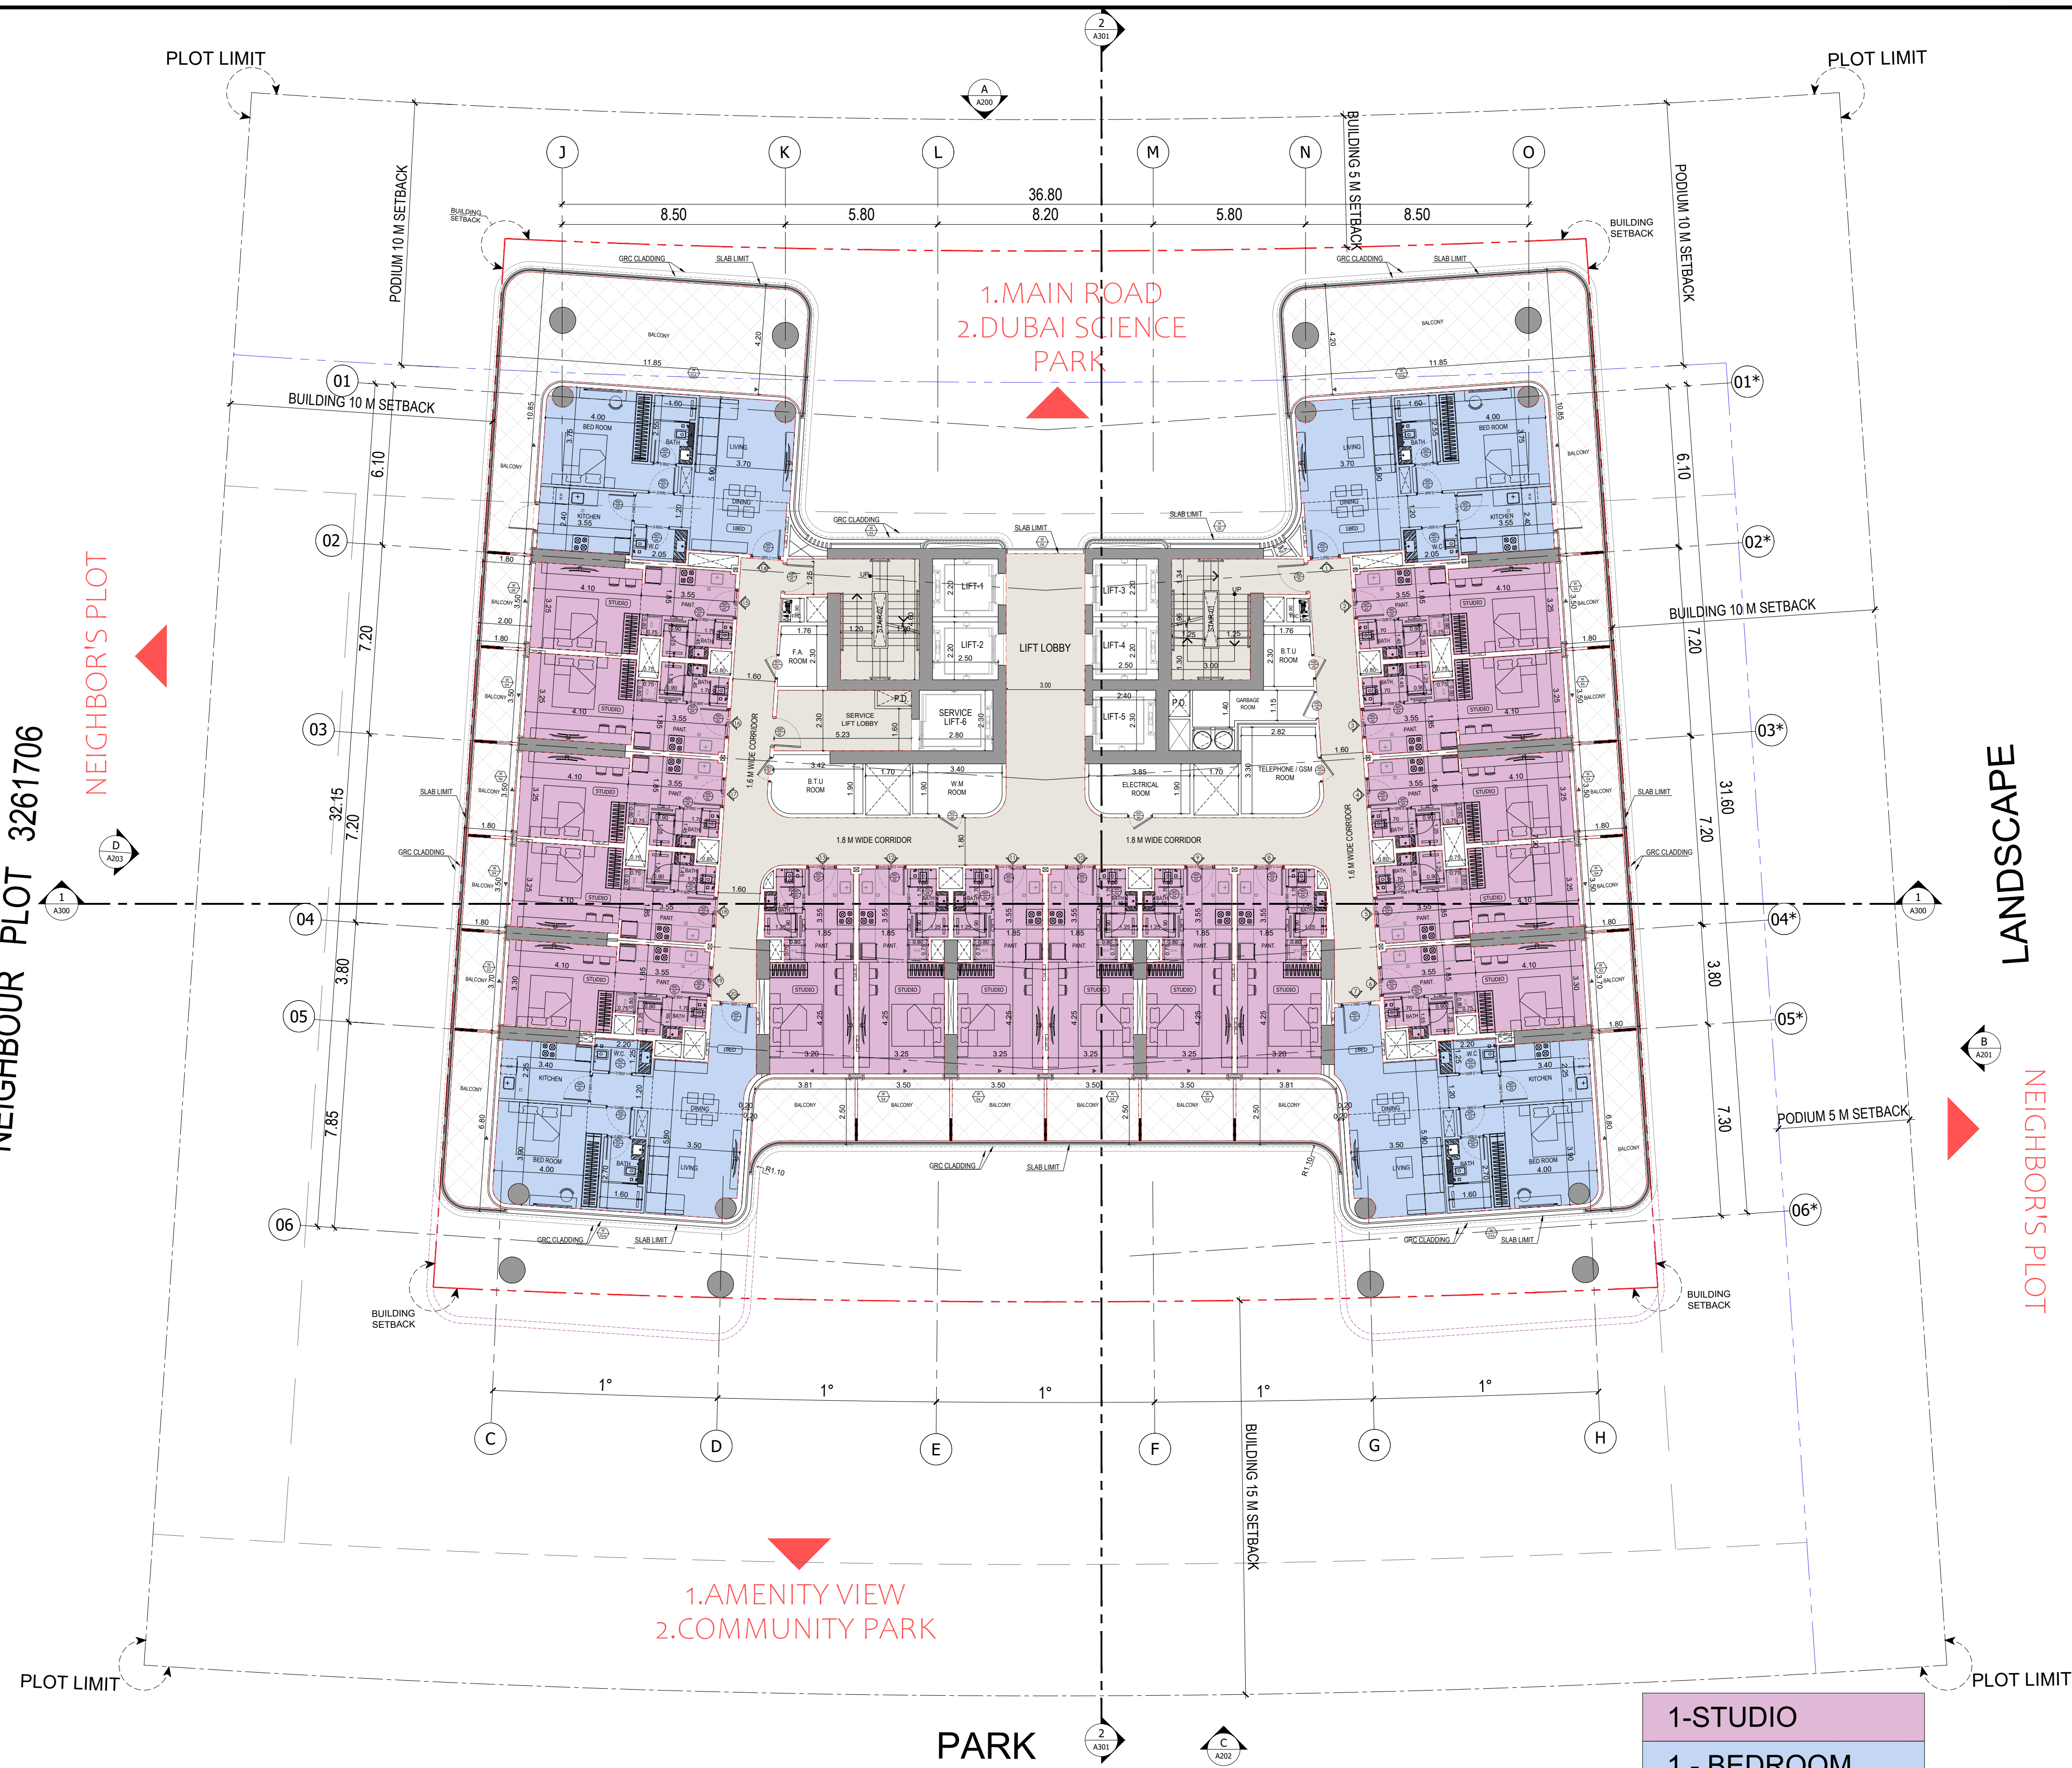


BINGHATTI HILLSIDE

3RD FLOOR PLAN

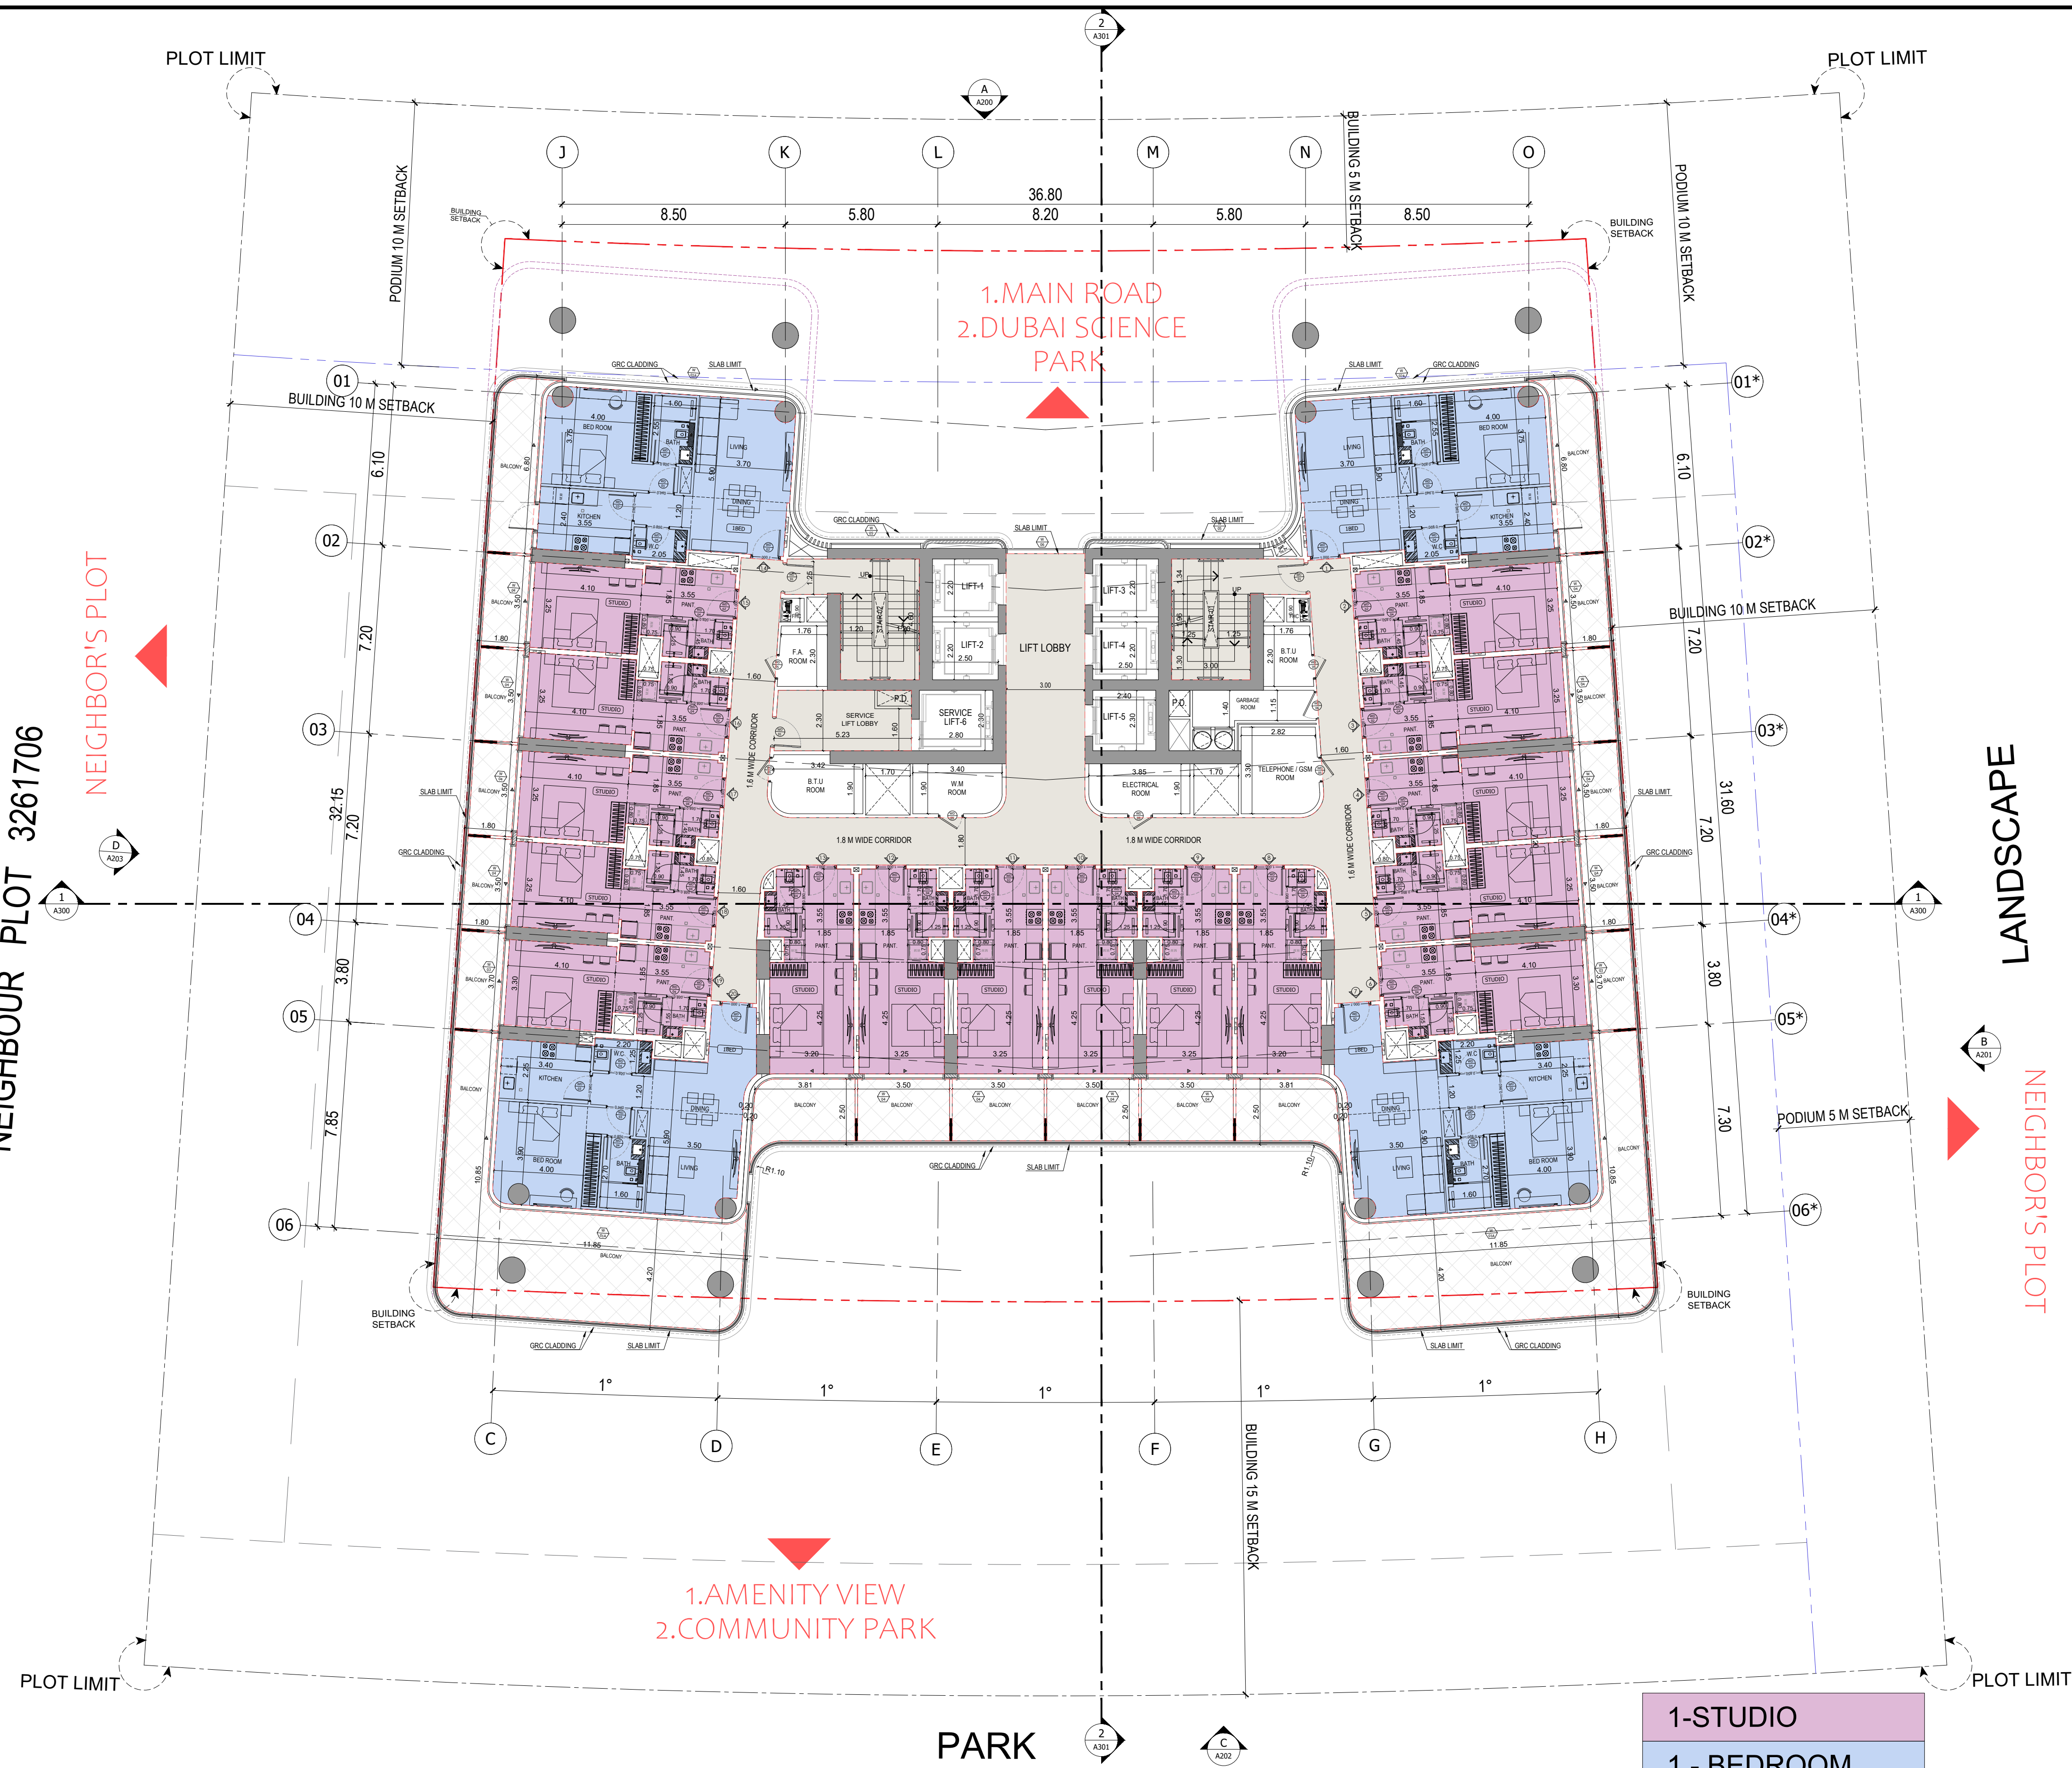


BINGHATTI HILLSIDE

4TH FLOOR PLAN

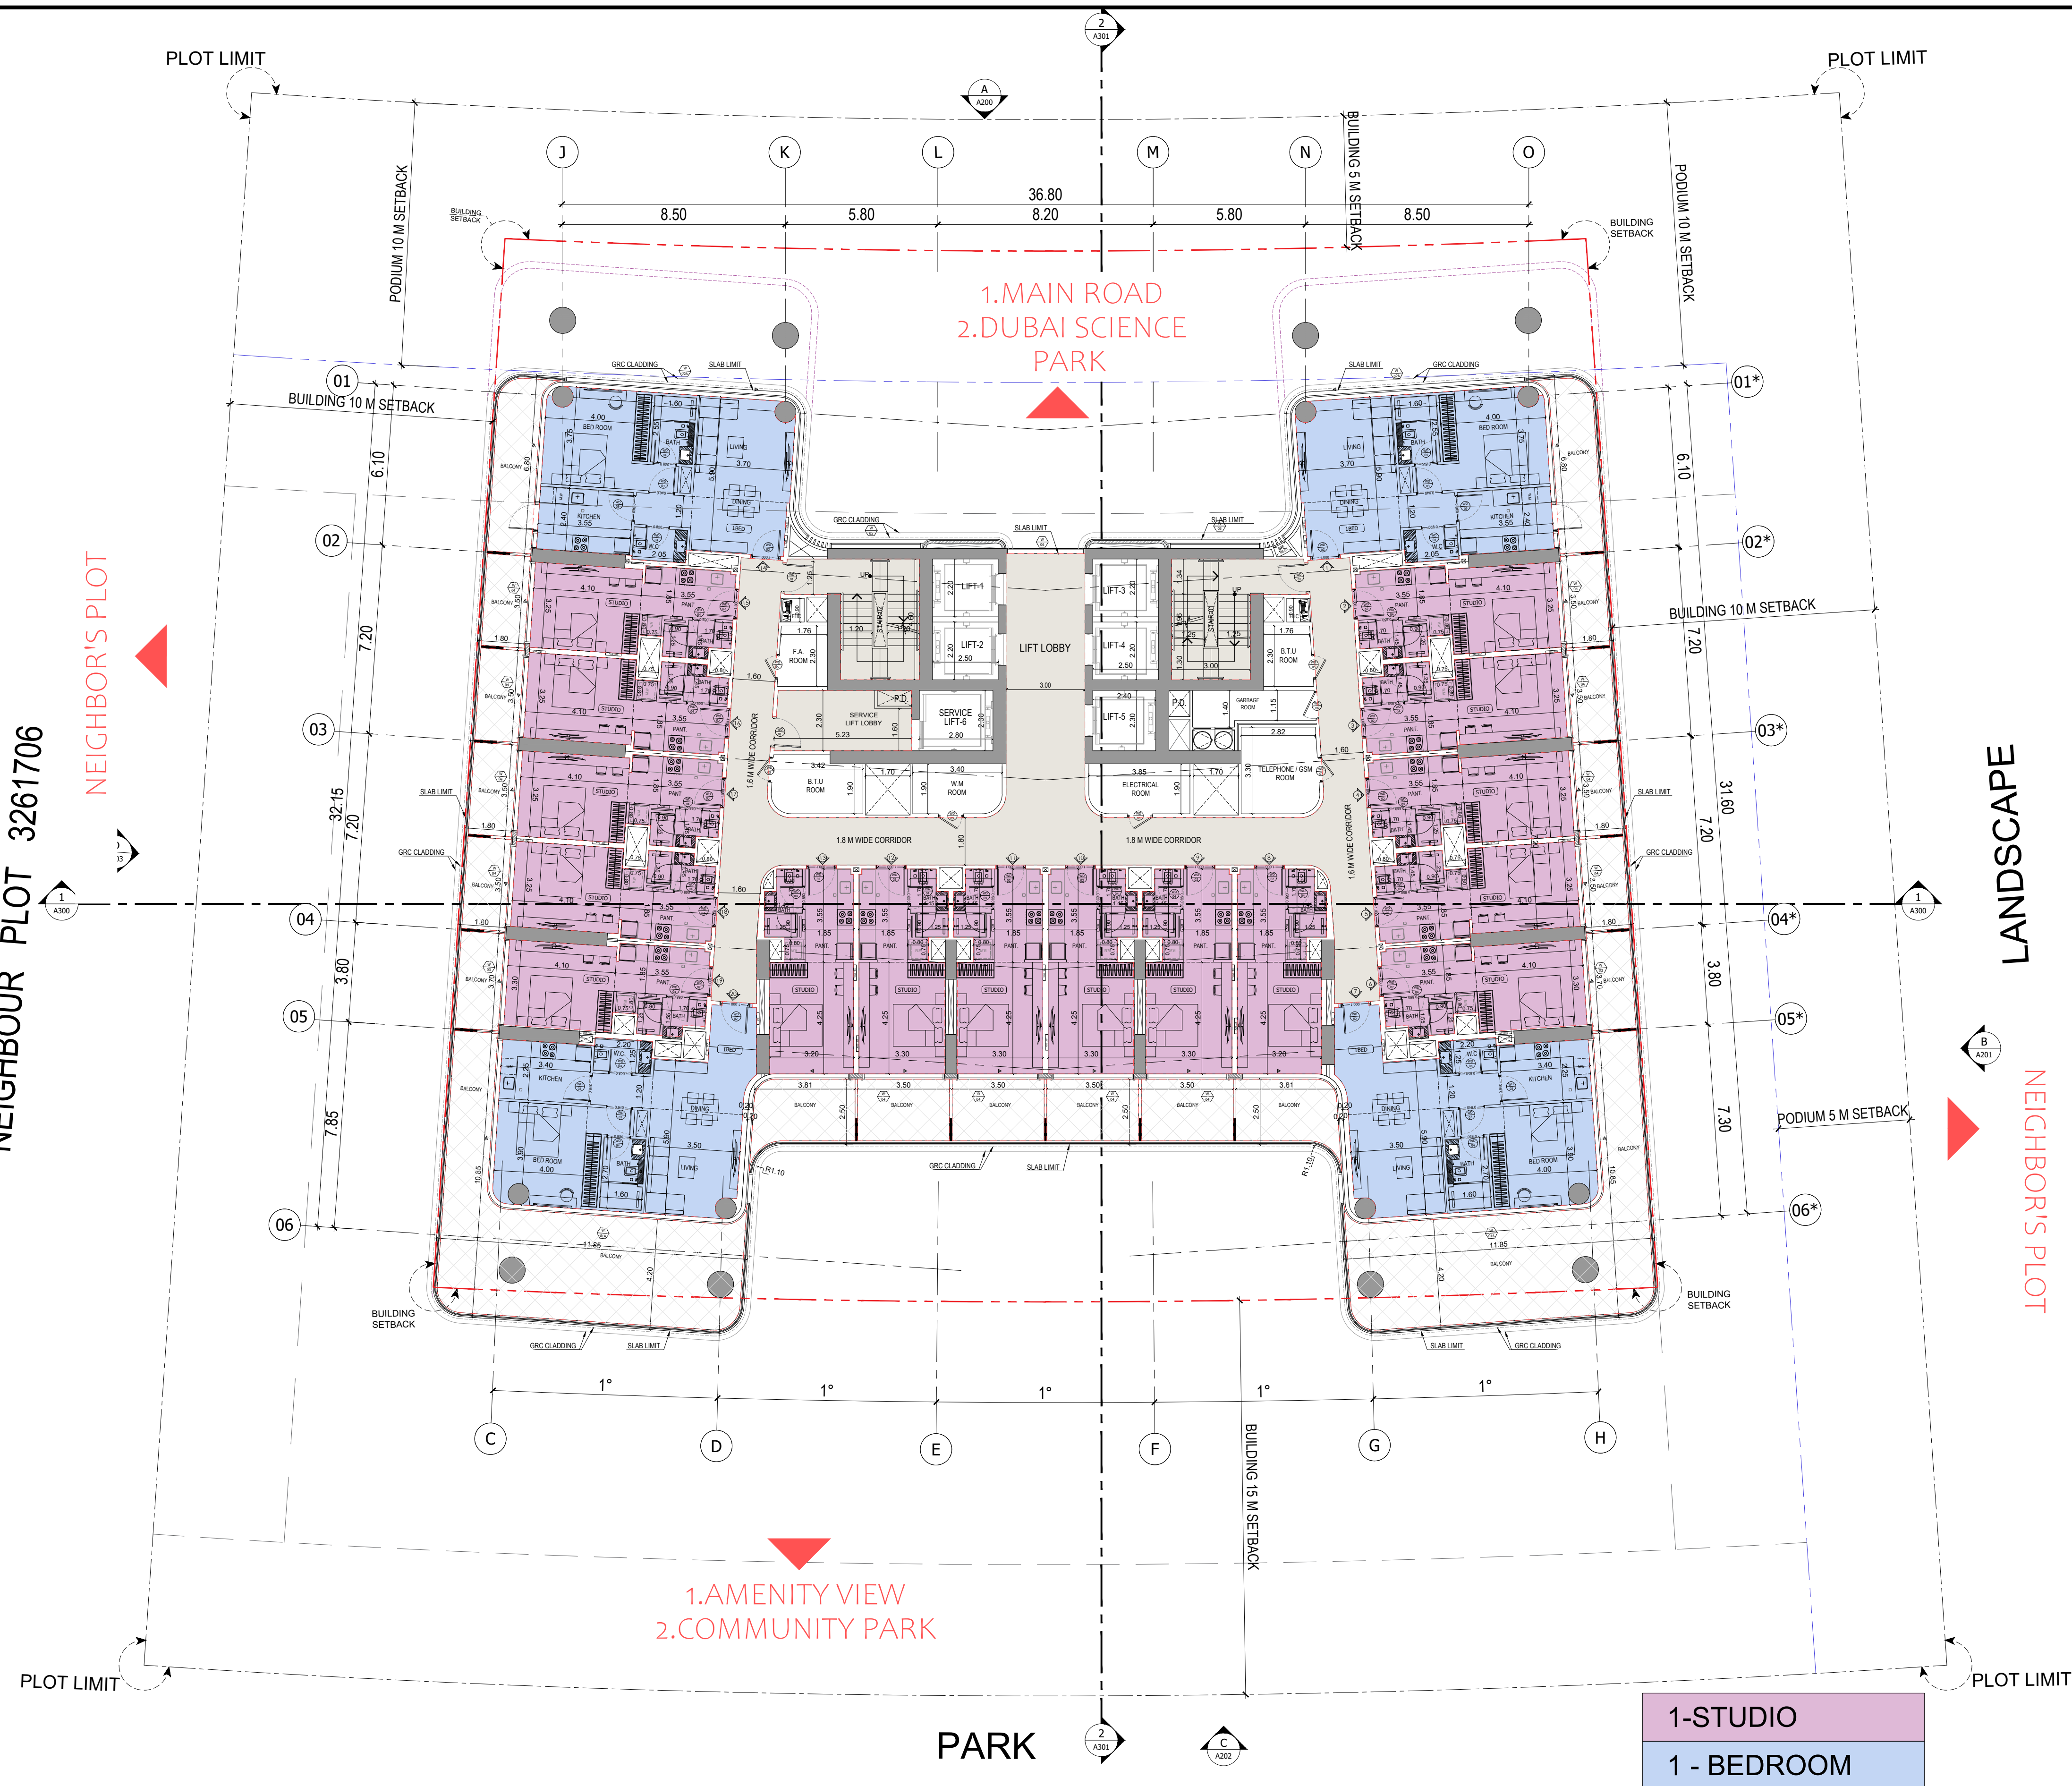

BINGHATTI HILLSIDE

5TH FLOOR PLAN

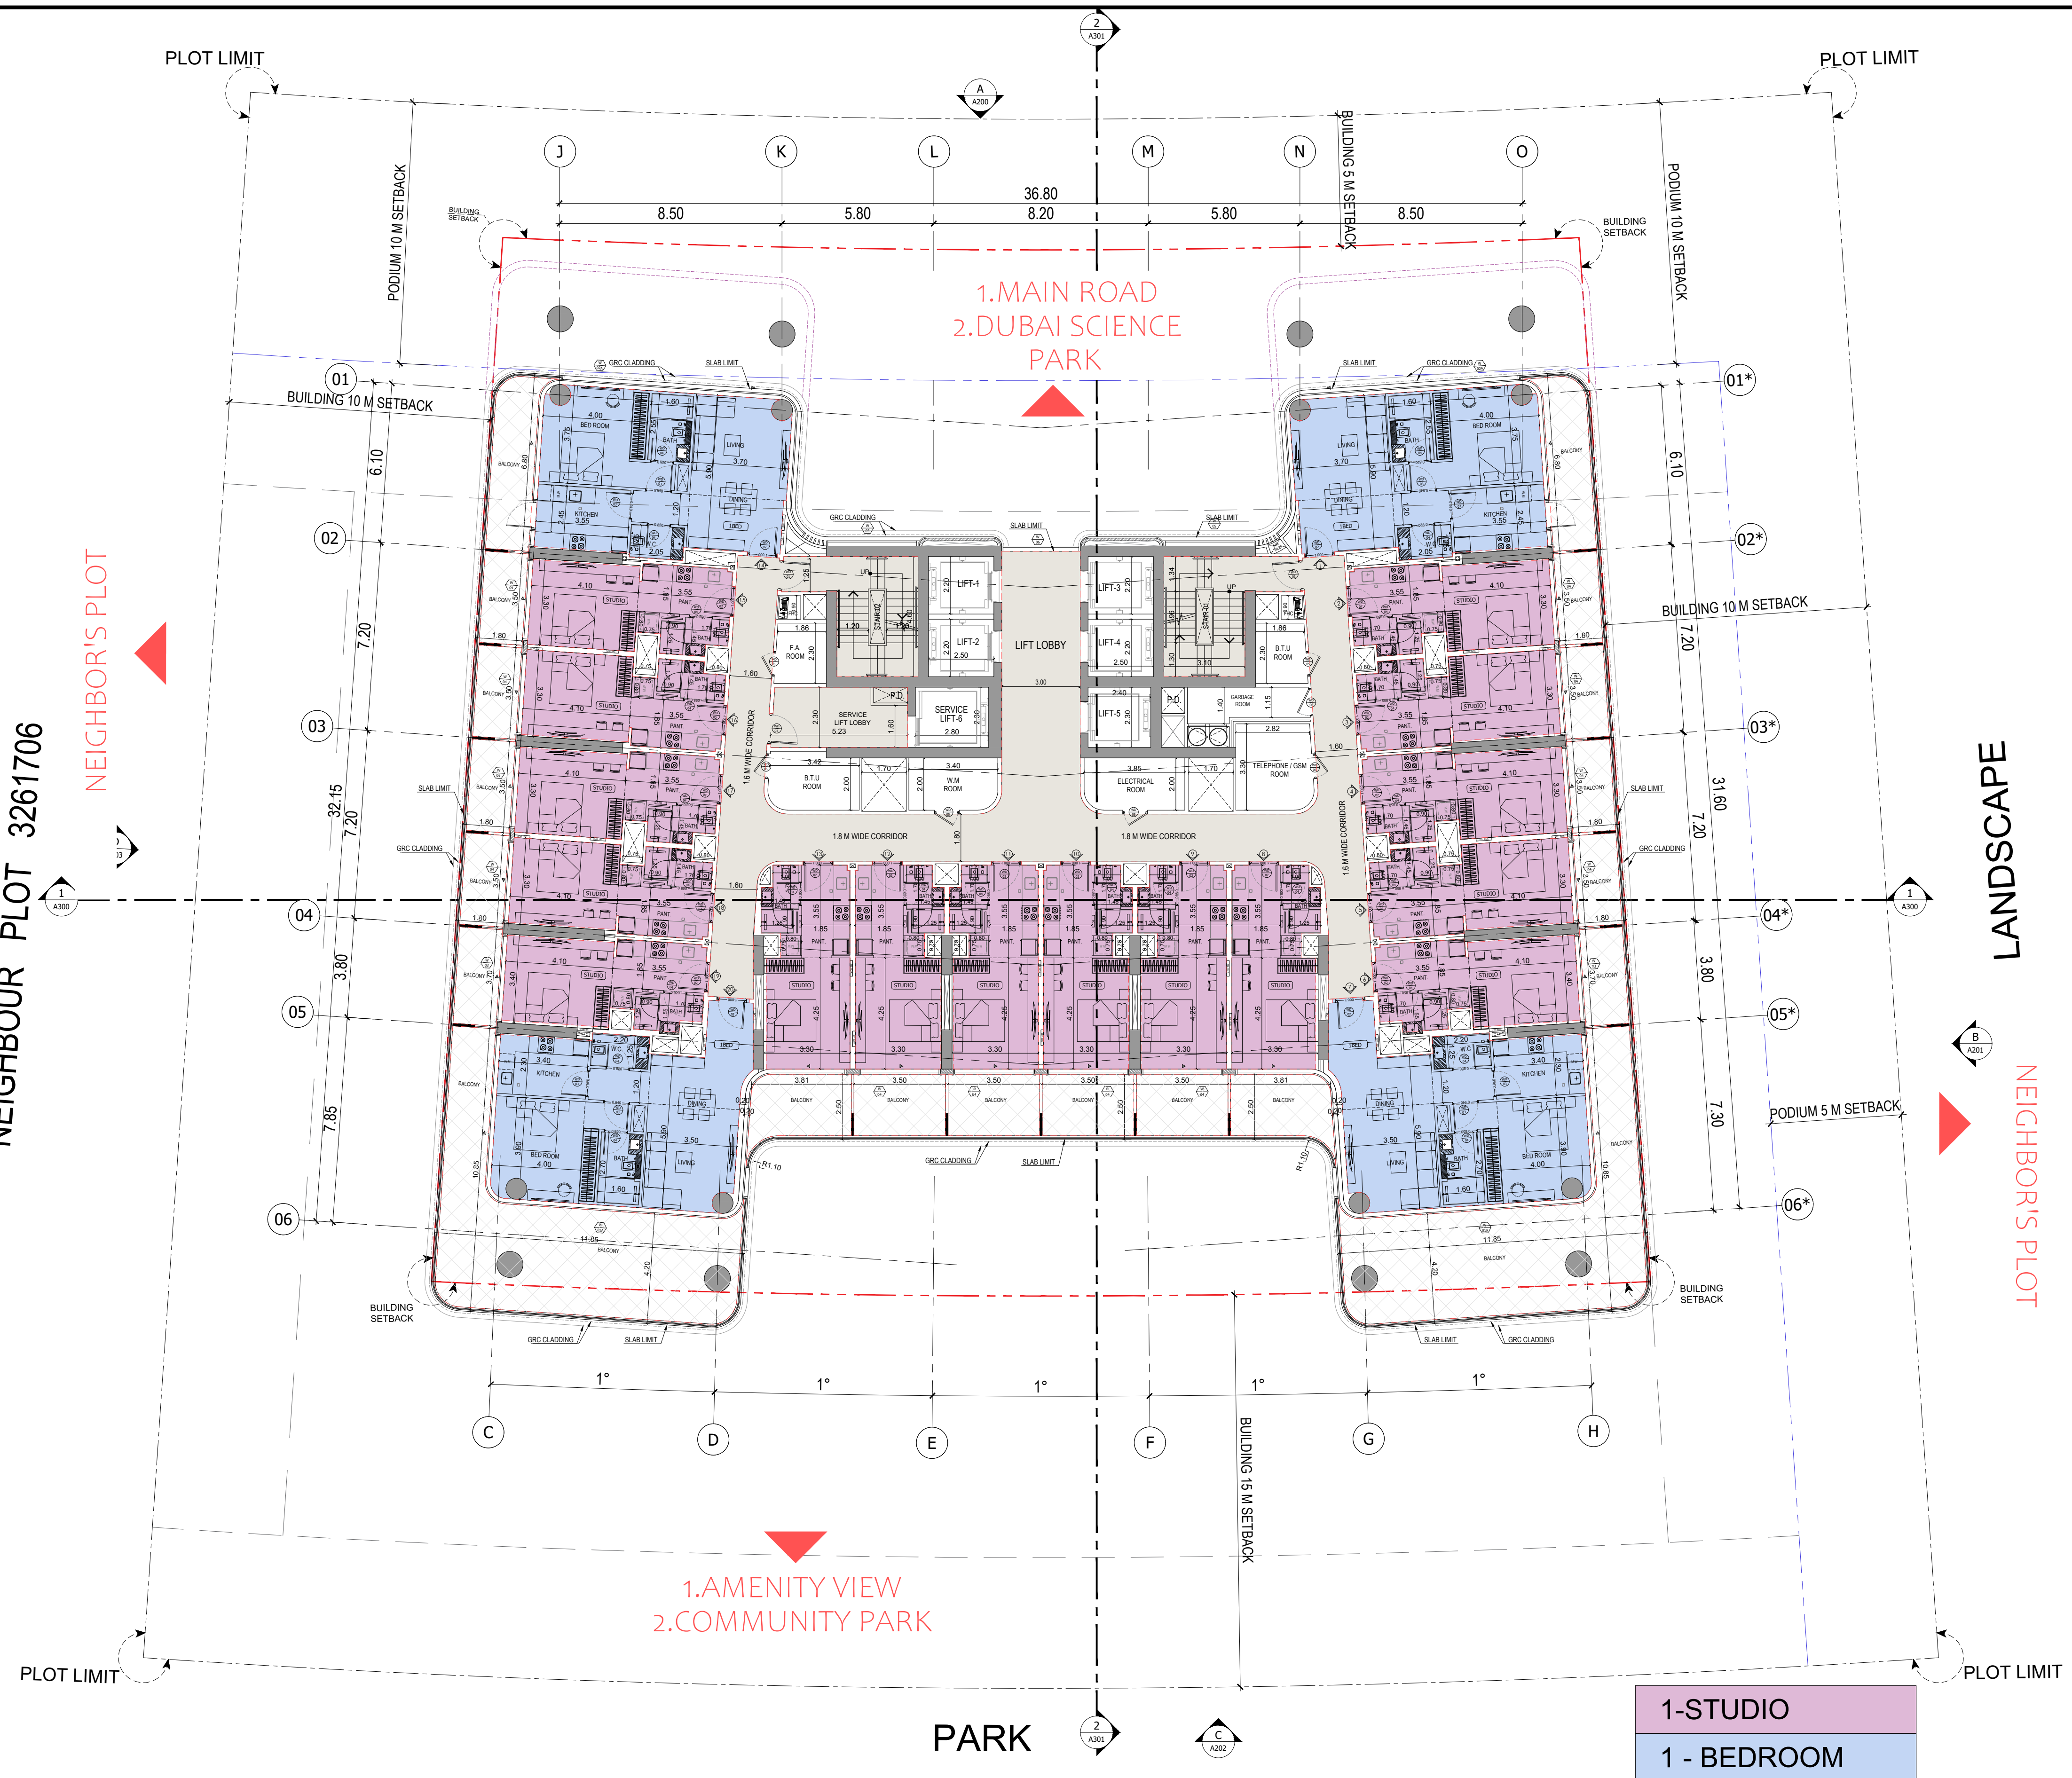


BINGHATTI HILLSIDE



6TH , 10TH FLOOR PLAN

سلفرستون
للمستشارات الهندسية



SILVER STONE
ENGINEERING CONSULTANTS


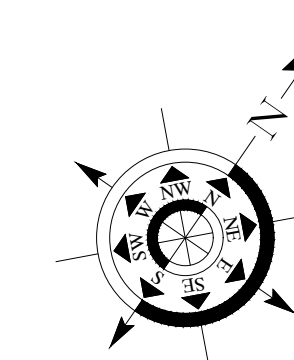


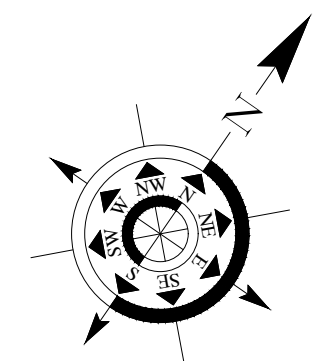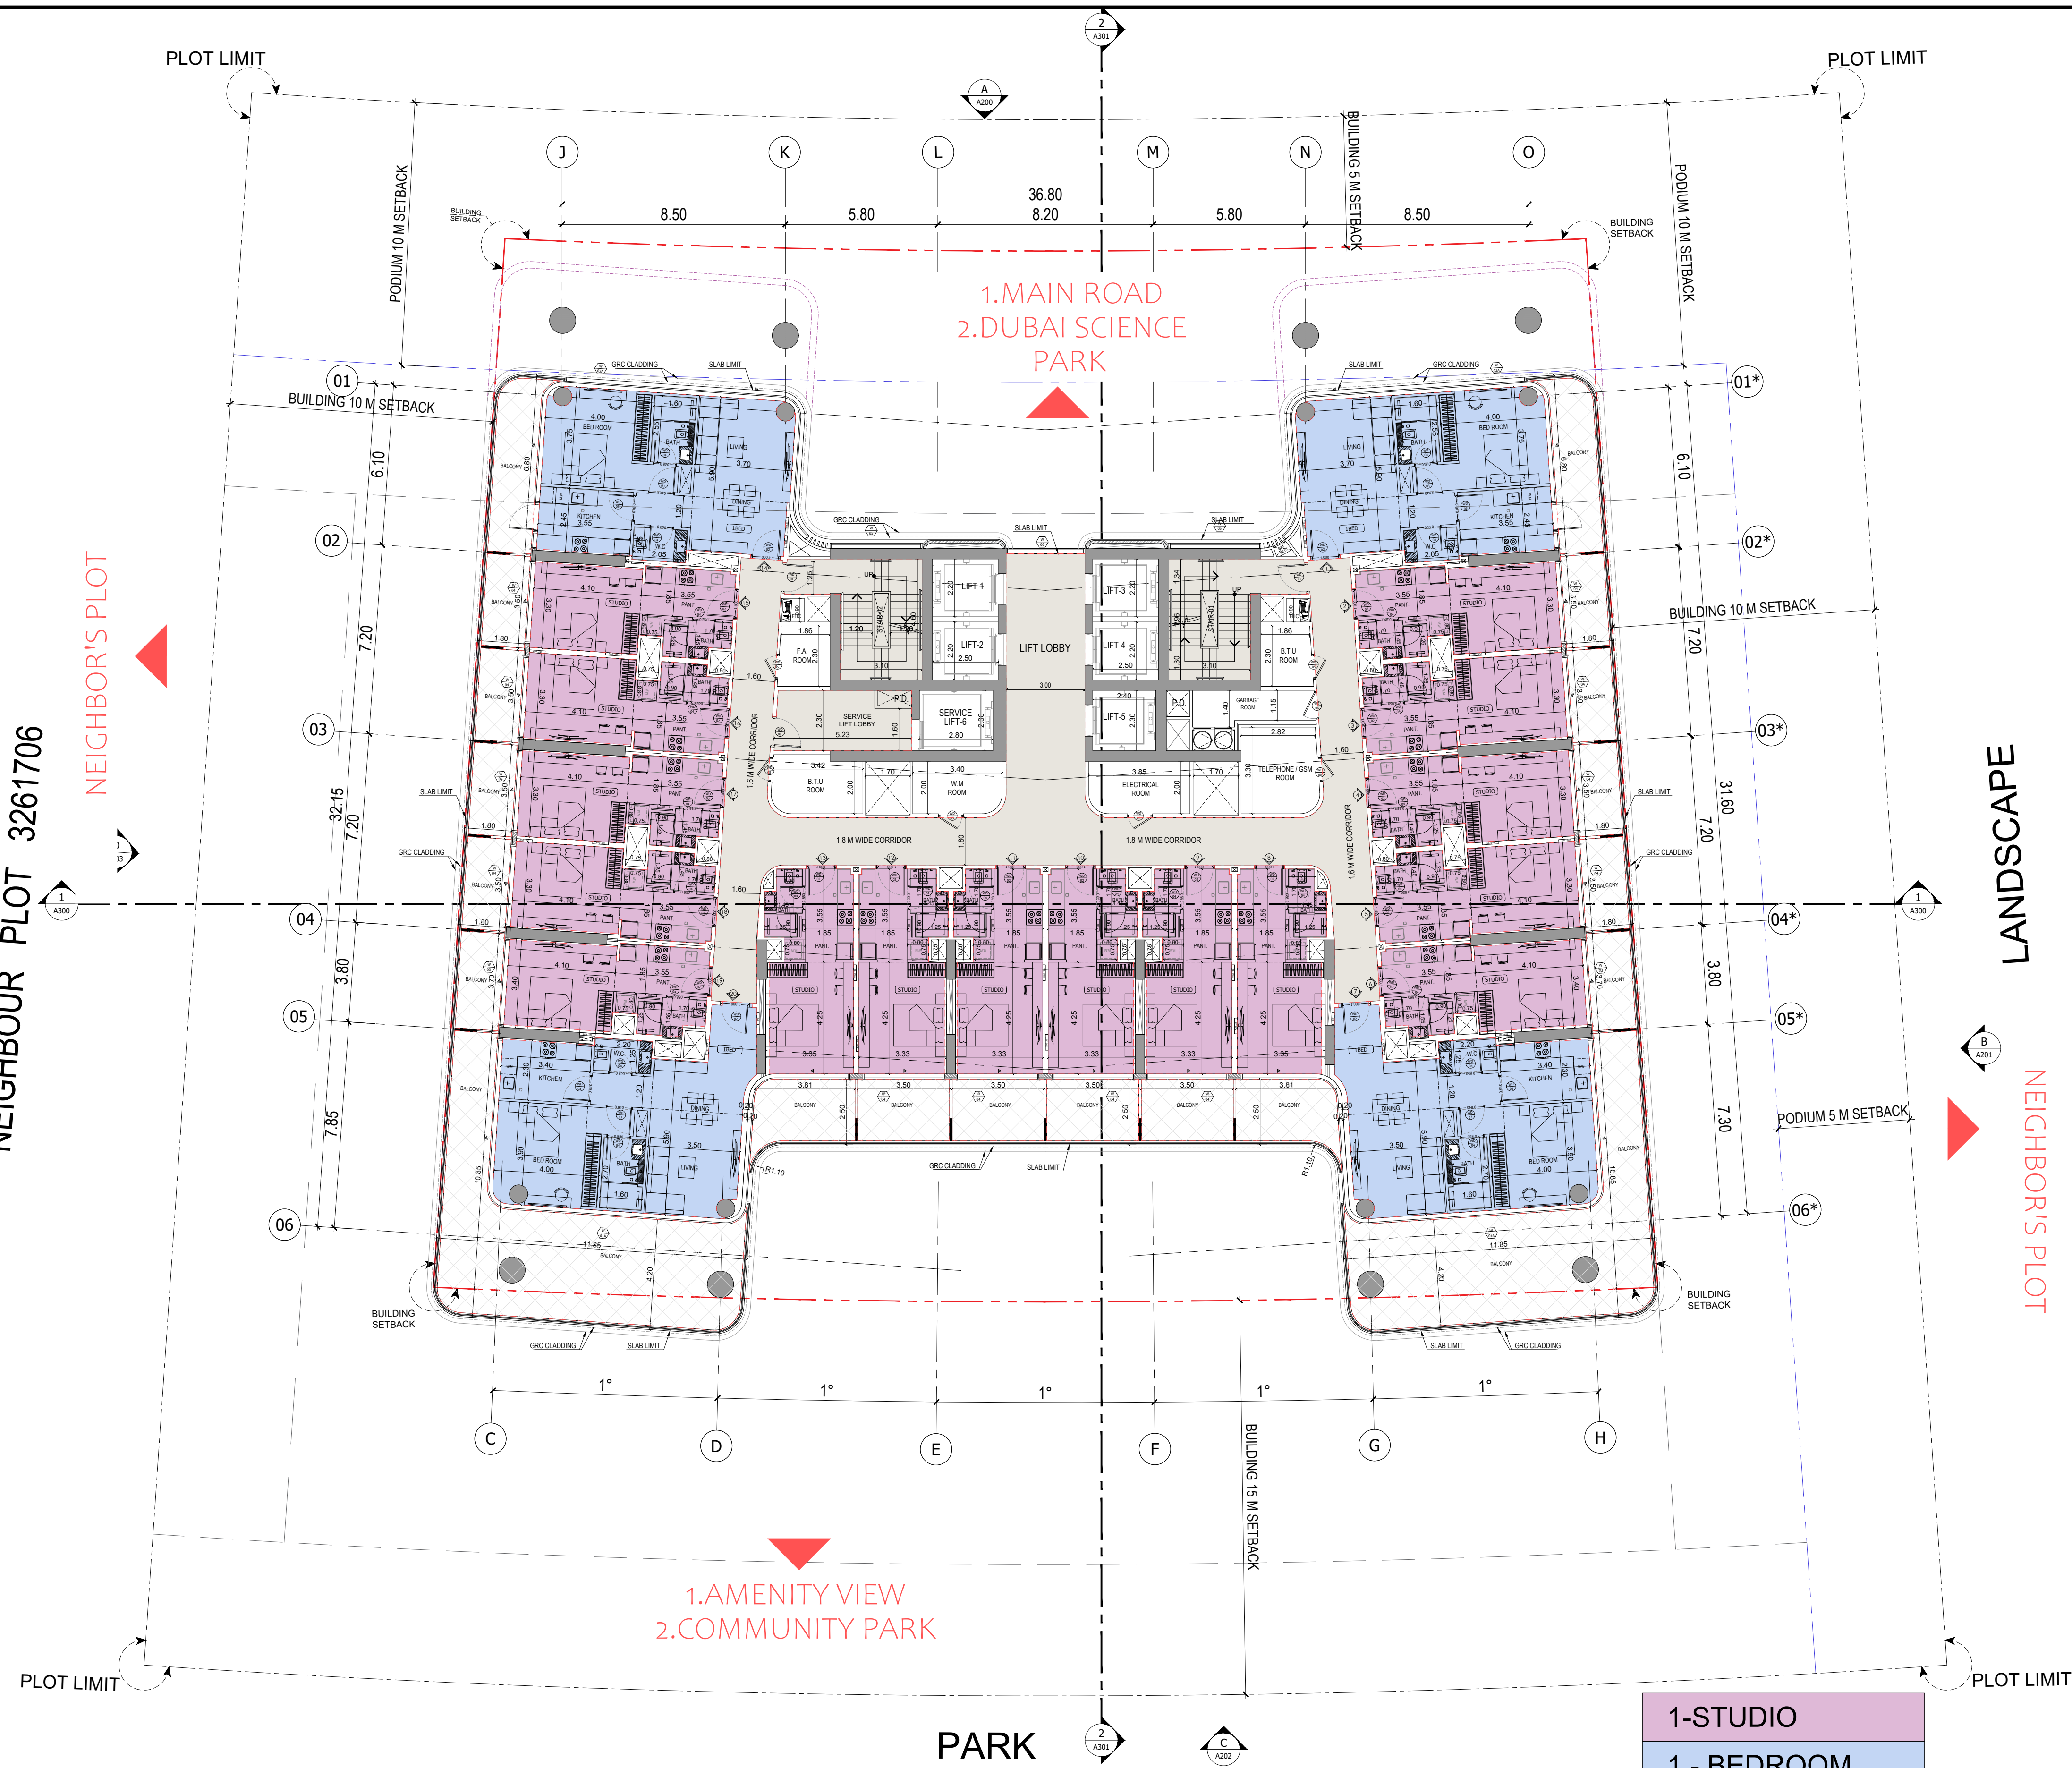

BINGHATTI HILLSIDE

11TH , 12TH FLOOR PLAN




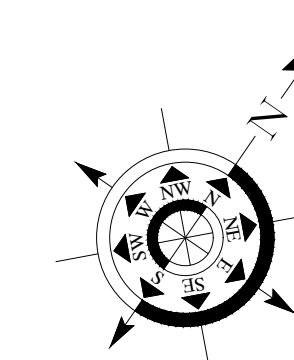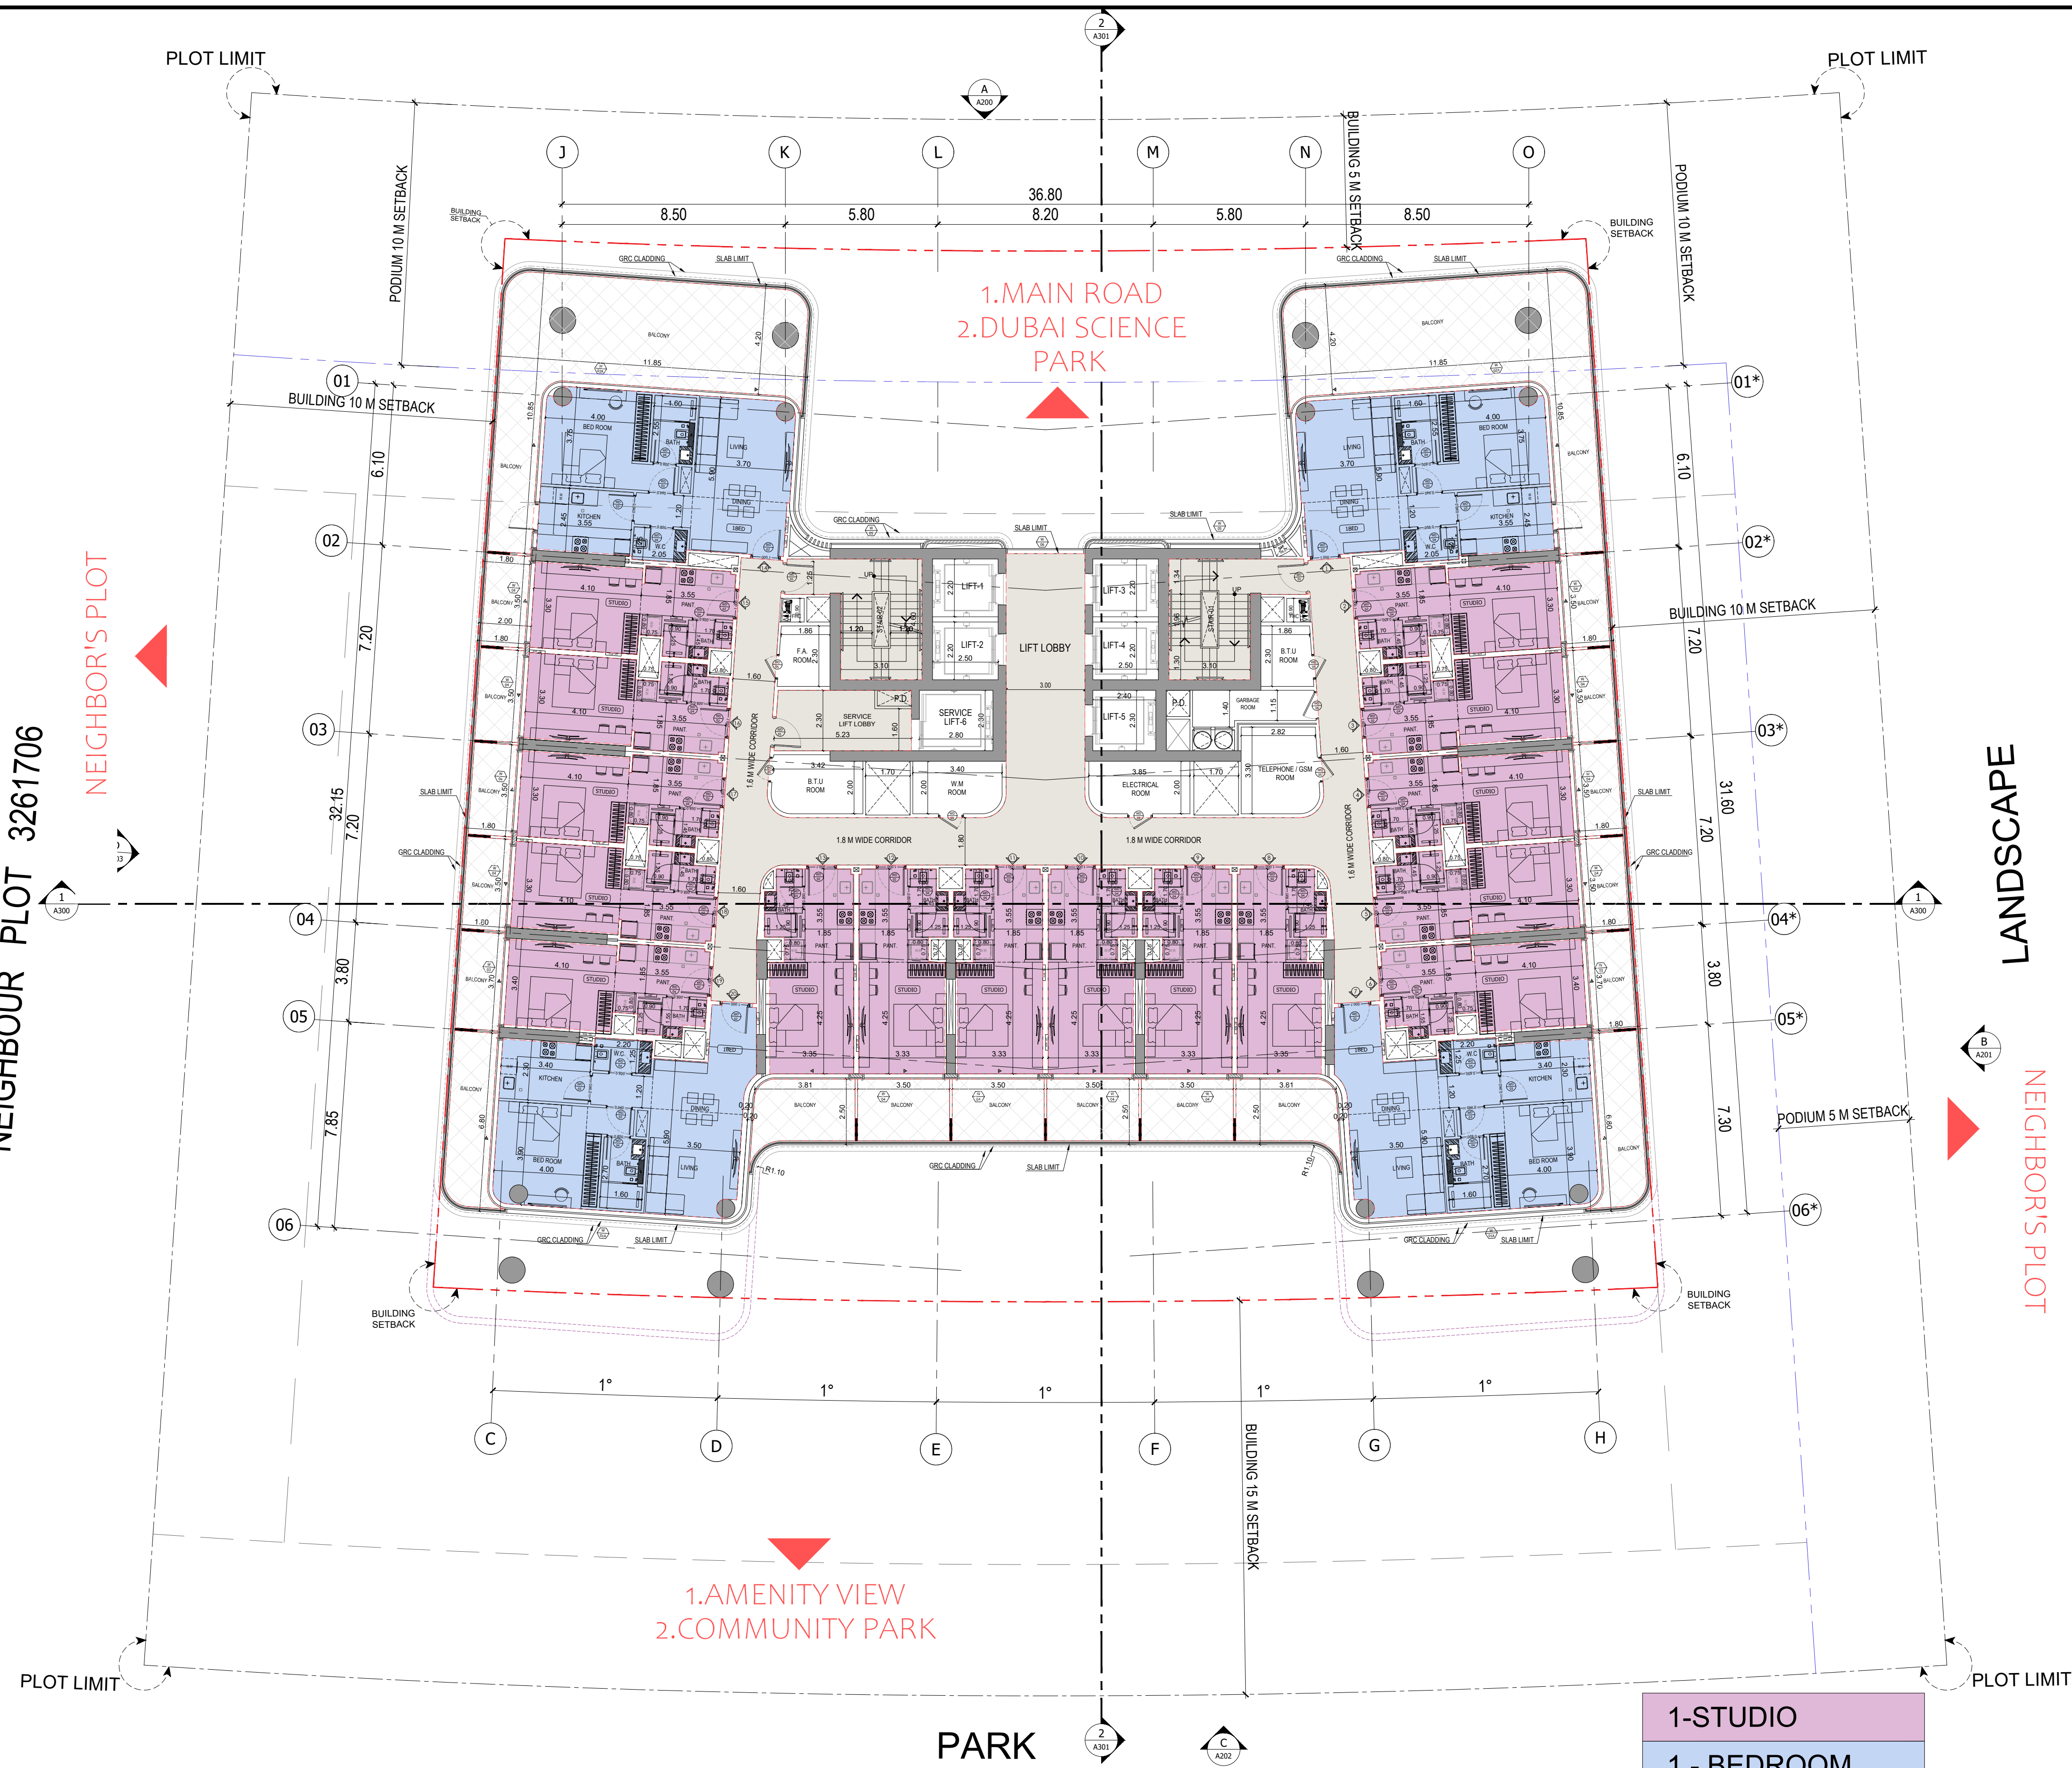

BINGHATTI HILLSIDE

13TH , 14TH . 15TH FLOOR PLAN



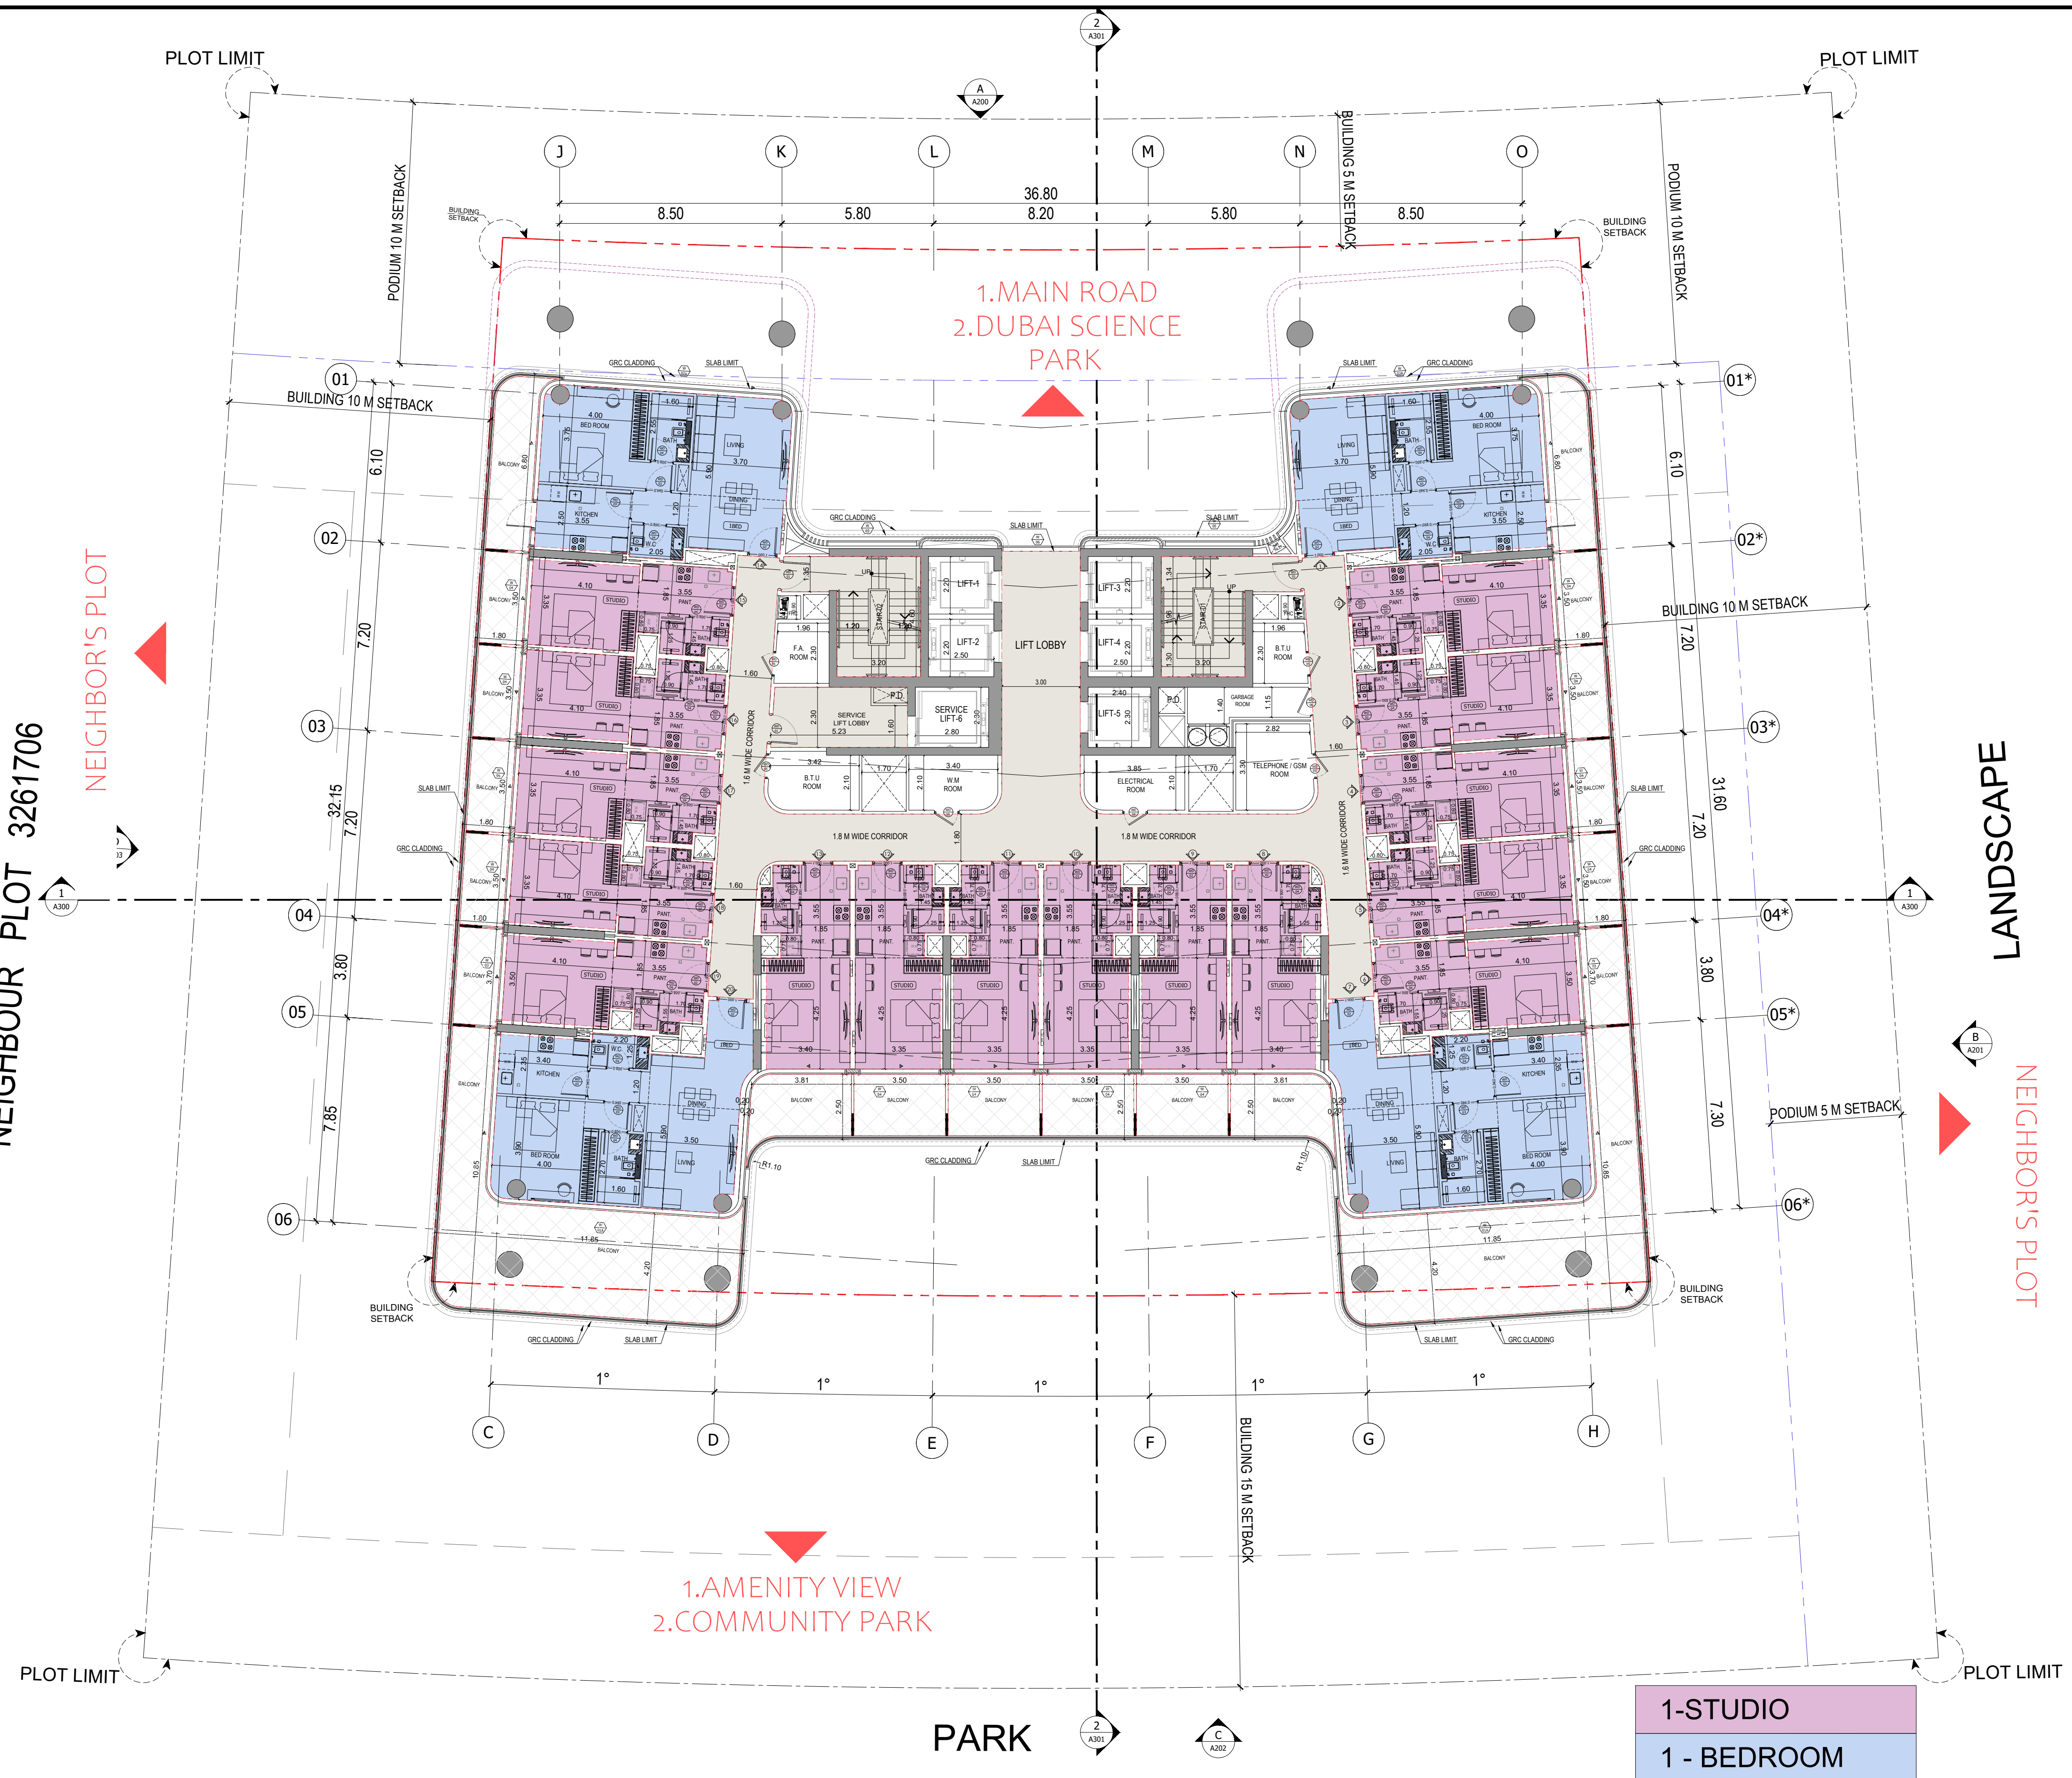



BINGHATTI HILLSIDE

16TH , 17TH FLOOR PLAN

سلفرستون
للمستشارات الهندسية




SILVER STONE
ENGINEERING CONSULTANTS

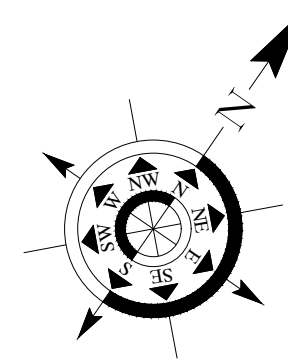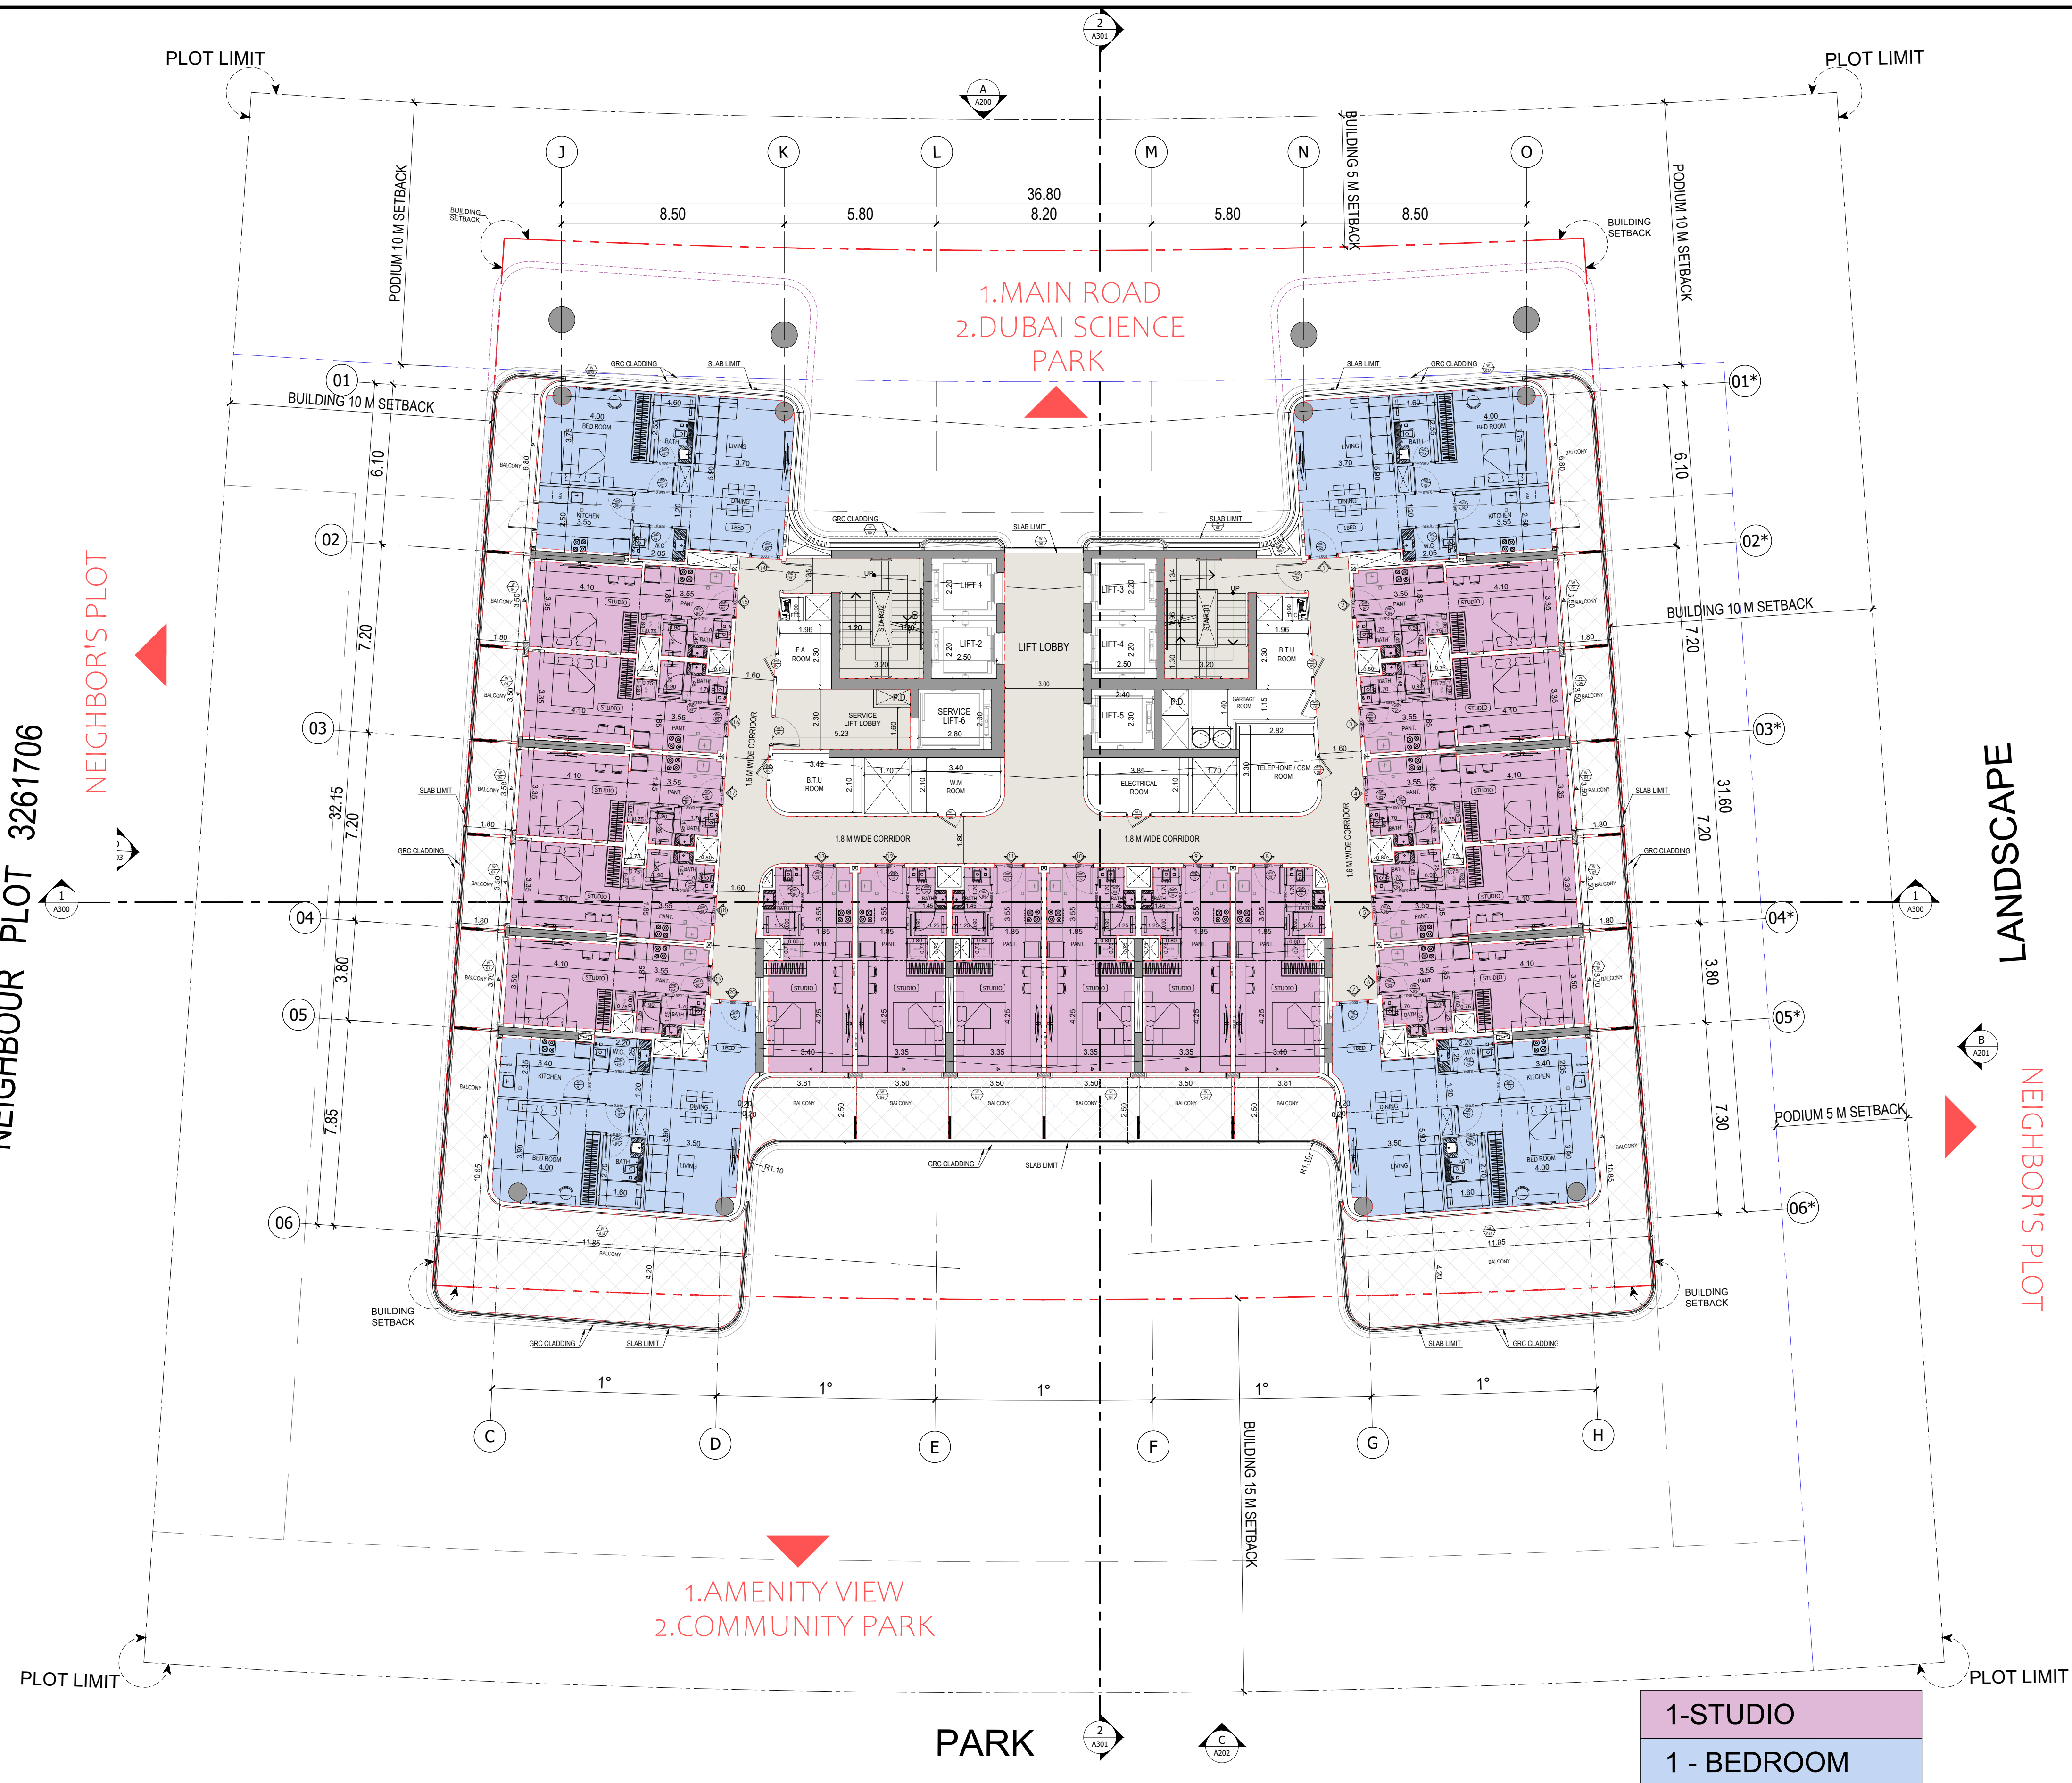

BINGHATTI HILLSIDE

18TH FLOOR PLAN

NEIGHBOUR PLOT 3261706

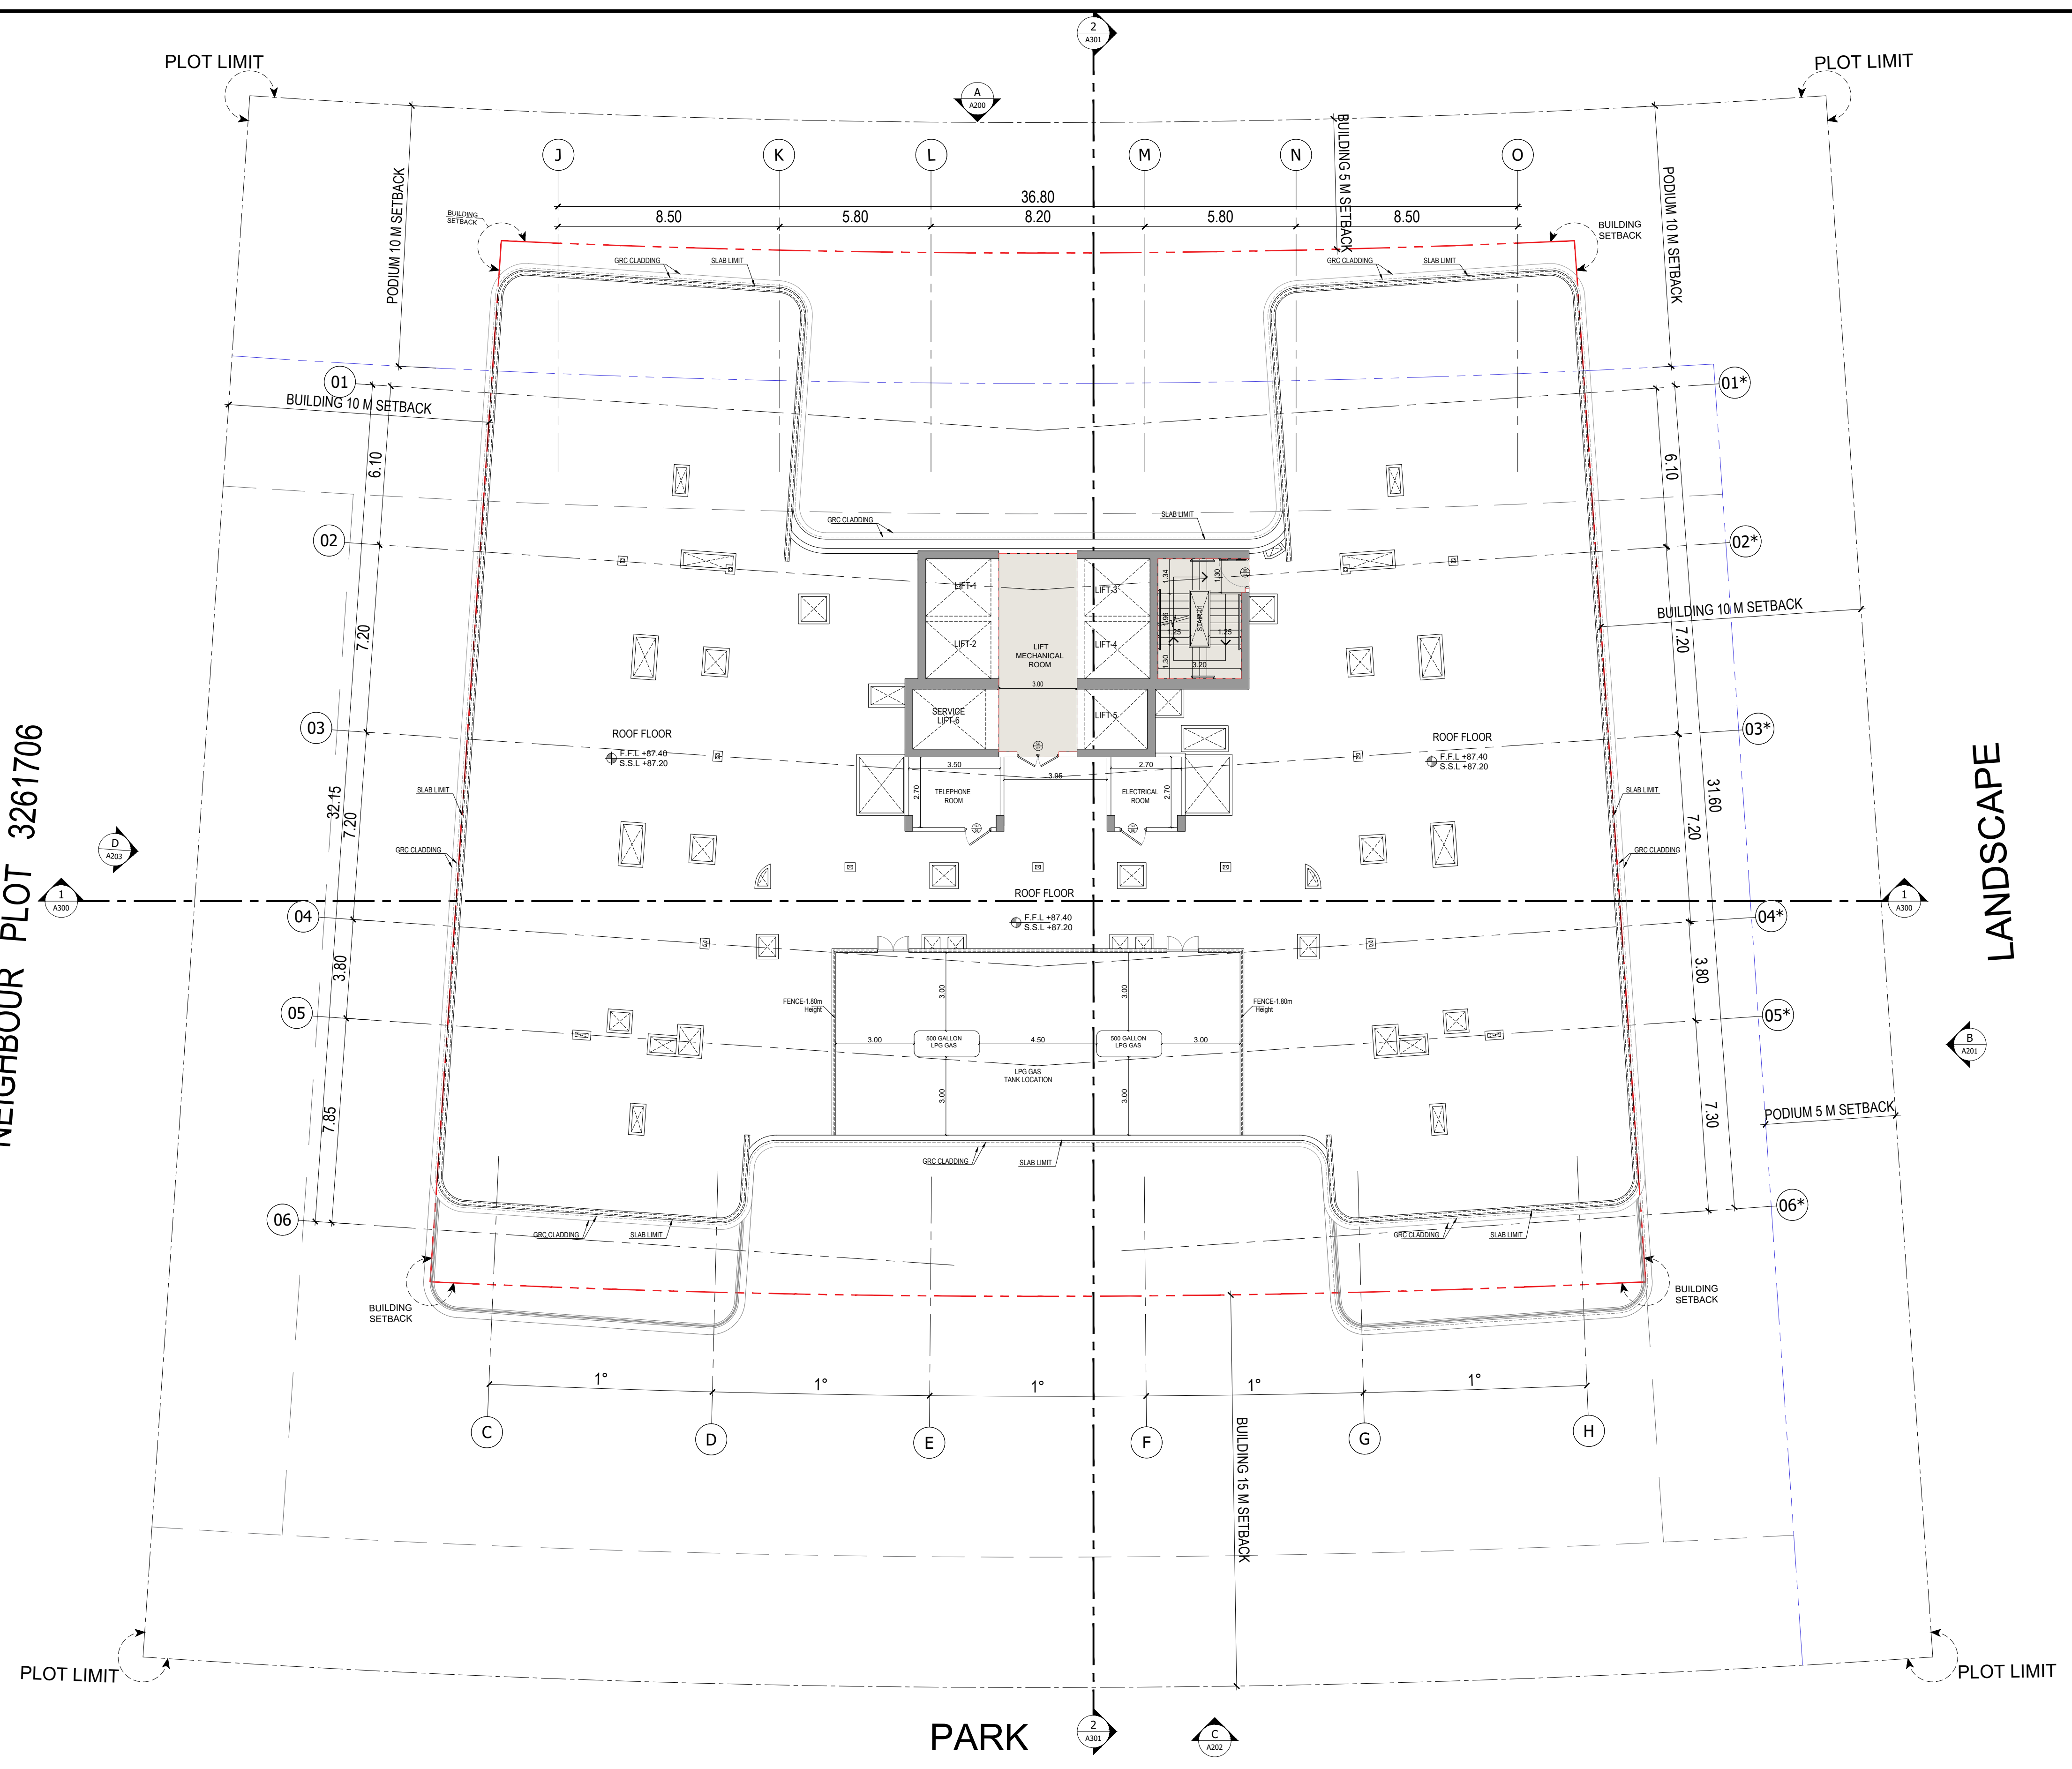


ROOF FLOOR PLAN




BINGHATTI HILLSIDE

سلفرستون
لإستشارات الهندسية

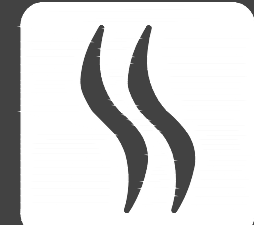

SILVER STONE
ENGINEERING CONSULTANTS

NEIGHBOUR PLOT 3261706

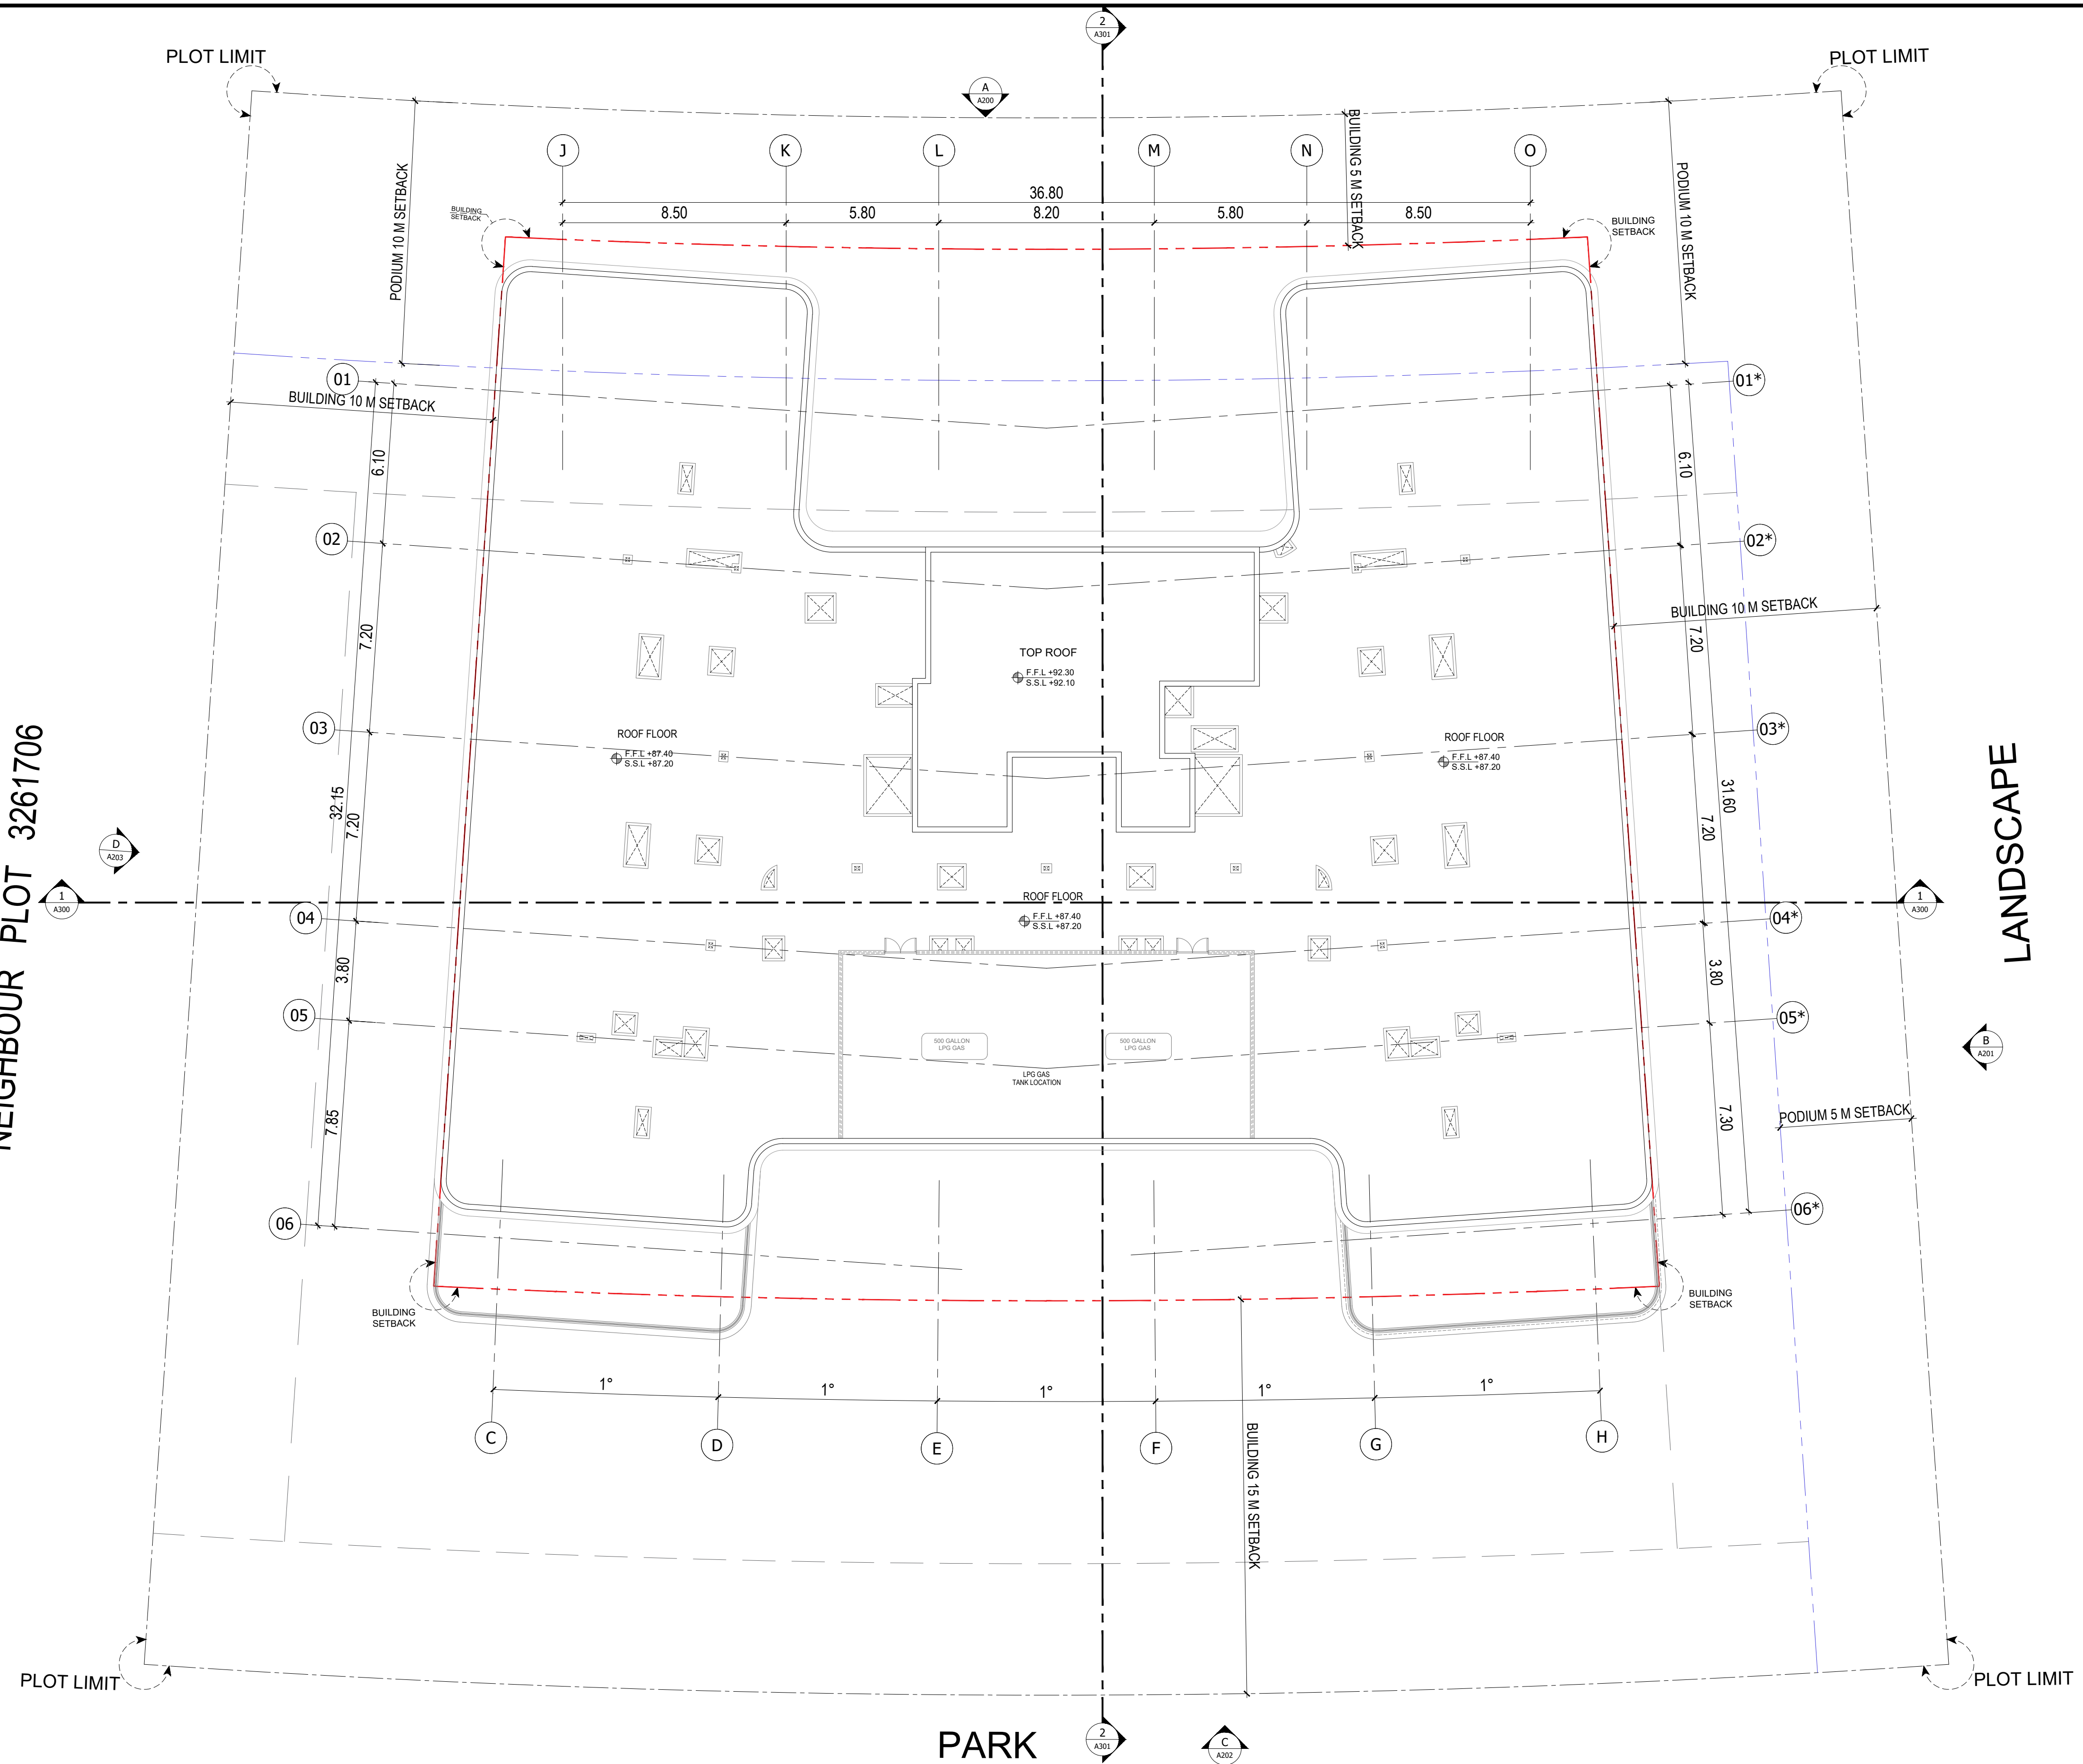

LANDSCAPE

PARK



BINGHATTI HILLSIDE

TOP ROOF FLOOR PLAN

سلفرستون
للمستشارات الهندسية



SILVER STONE
ENGINEERING CONSULTANTS