



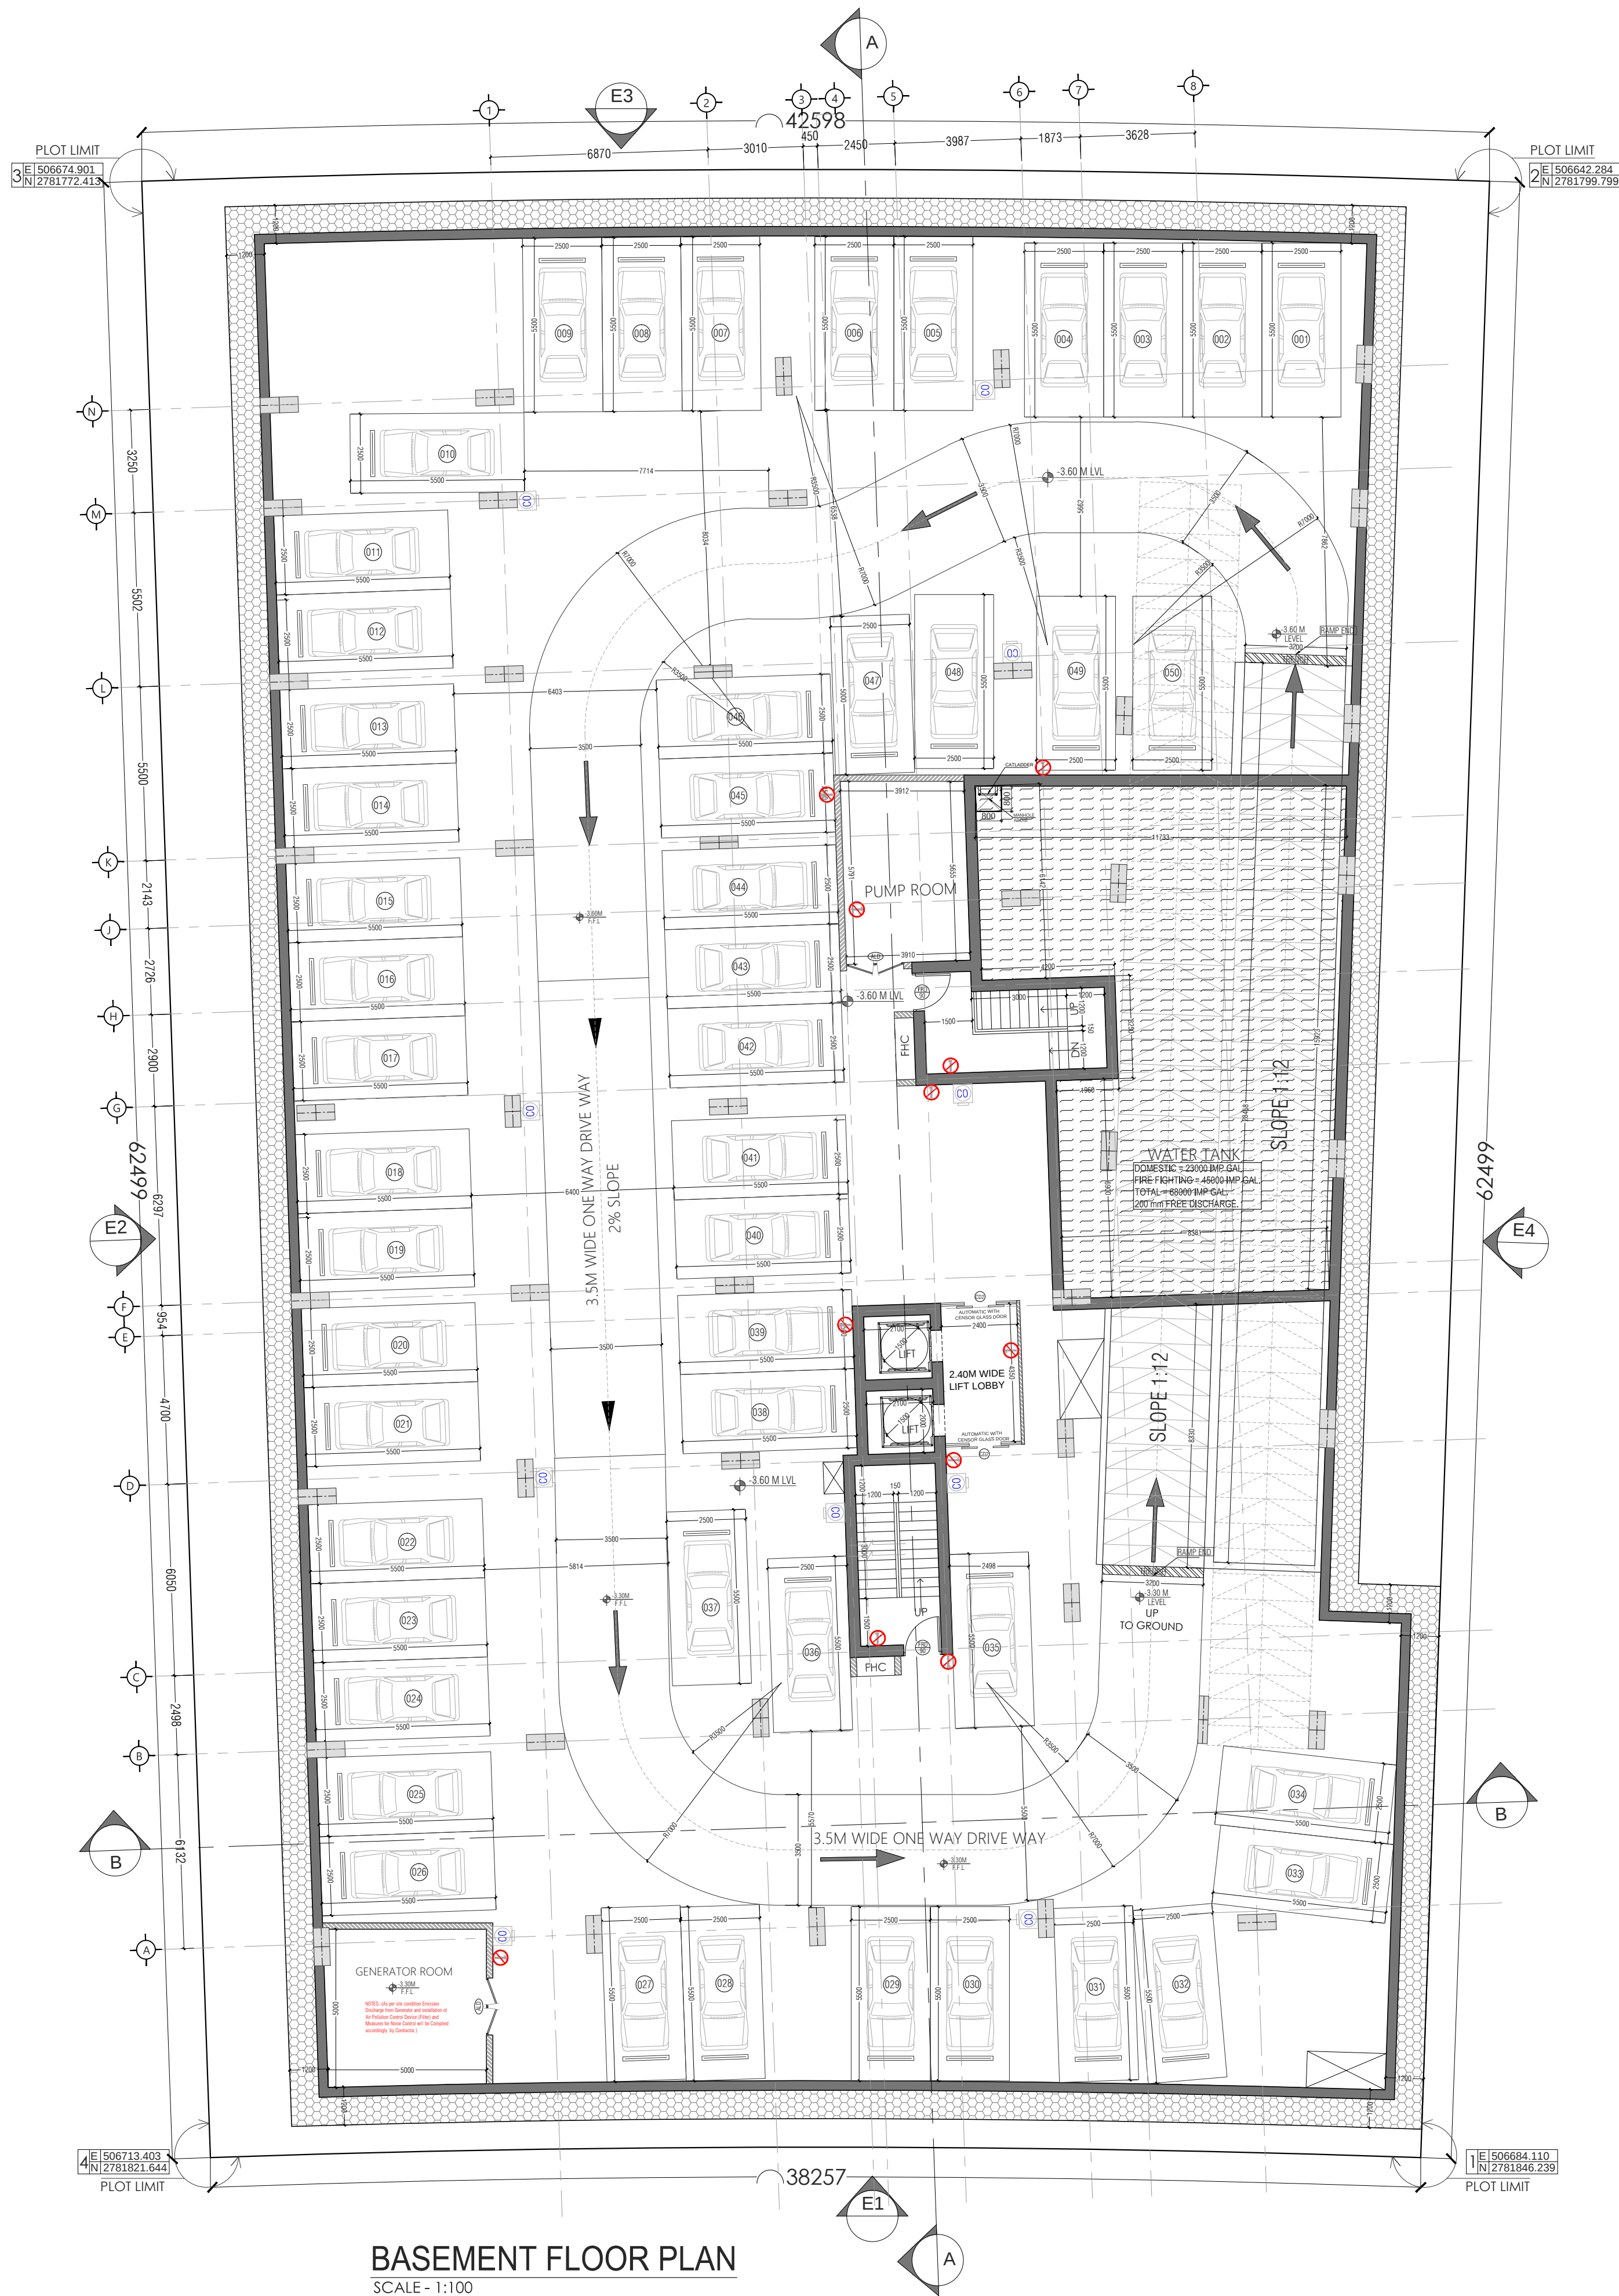

BASEMENT FLOOR PLAN
SCALE - 1:100

LEGEND:

-  NO SMOKING
-  CO SENSOR 20 PPM
WITH VISUAL ALARM
CONNECTED WITH FIRE SYS

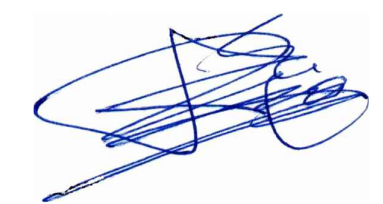




ARCHITECTURAL

NOTES

- THIS DRAWING IS THE PROPERTY OF AL GAFRY CONSULTING. ITS COPYRIGHT IS RESERVED WITH THEM. IT MUST NOT BE RETAINED, COPIED OR REPRODUCED IN ANY FORM WITHOUT THE WRITTEN CONSENT OF AL GAFRY CONSULTING.
- ALL DIMENSIONS ARE IN MILLIMETER. OTHERWISE, DO NOT SCALE DRAWING. ONLY WRITTEN DIMENSIONS ARE APPROXIMATE.
- ALL DIMENSIONS TO BE VERIFIED BY THE CONTRACTOR AND DISCREPANCIES, IF ANY, REPORTED TO THE CONSULTANT BEFORE COMMENCING ANY WORK ON SITE.
- THIS DRAWING SHOULD BE READ IN CONJUNCTION WITH RELEVANT ARCHITECTURAL, STRUCTURAL AND SERVICES DRAWINGS.

NO	DATE	ENG.	REVISIONS
----	------	------	-----------

CONSULTANT:

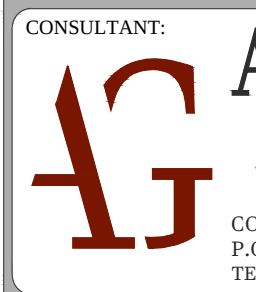 **AL GAFRY**
الفافري
CONSULTING ARCHITECTS ENGINEERS
P.O. BOX NO: 48347, DUBAI, U.A.E.
TEL: --971 42678181, FAX NO: --971 42671181


CLIENT :
TAUSEEF CHAMAN SHAIRUZ ZAMAN KHAN

PROJECT TITLE:
PROPOSED RESIDENTIAL BUILDING (B+G + P + 6 + R)

PLOT: IC3-H-28 LOCATION: WARSAN FOURTH

SCALE N.T.S	DRW. BY ALJAZ	CKD. BY M. ZEESHAN
DATE NOV. 2024	PROJ. NO: P-574	

TITLE :
A101
BASEMENT FLOOR PLAN

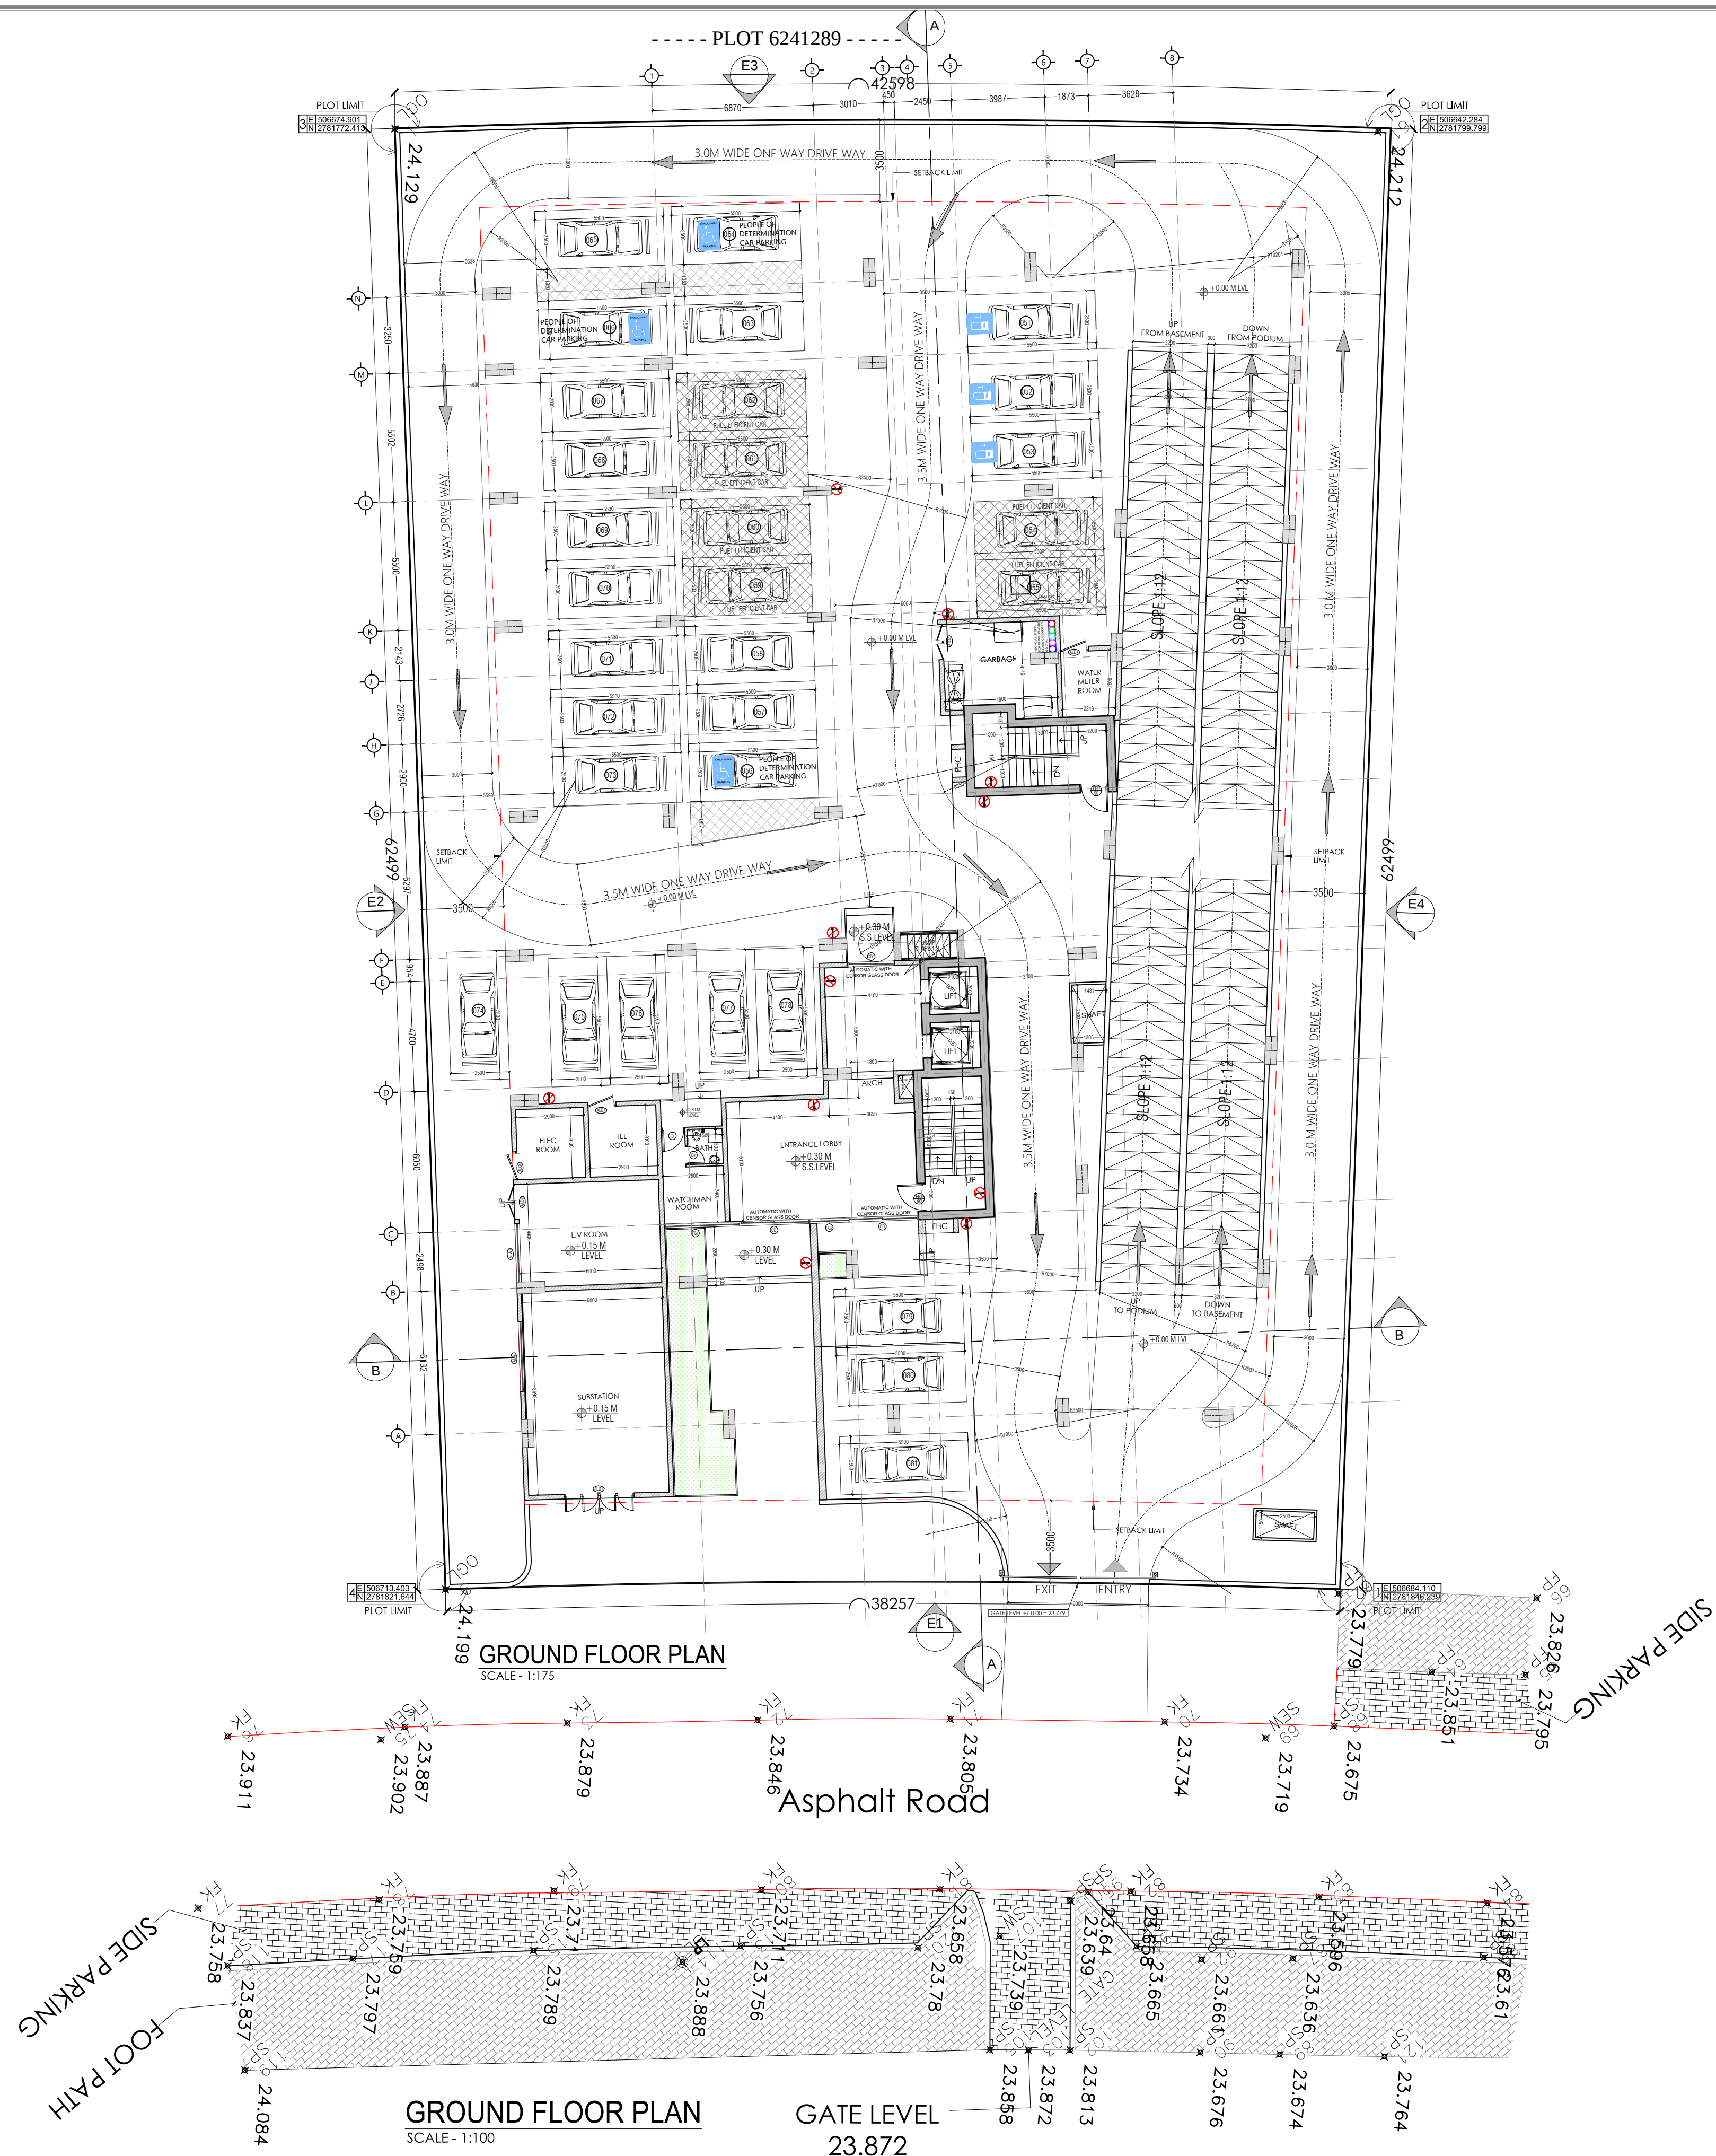



LEGEND:

- NO SMOKING
- CO SENSOR 20 PPM WITH VISUAL ALARM CONNECTED WITH FIRE SYS

[Signature]



ARCHITECTURAL

NOTES

- THIS DRAWING IS THE PROPERTY OF AL GAFRY CONSULTING. ITS COPYRIGHT IS RESERVED WITH THEM. IT MUST NOT BE RETAINED, COPIED OR REPRODUCED IN ANY FORM WITHOUT THE WRITTEN CONSENT OF AL GAFRY CONSULTING.
- ALL DIMENSIONS ARE IN MILLIMETER. OTHERWISE, DO NOT SCALE DRAWING. ONLY WRITTEN DIMENSIONS ARE APPROXIMATE.
- ALL DIMENSIONS TO BE VERIFIED BY THE CONTRACTOR AND DISCREPANCIES, IF ANY, REPORTED TO THE CONSULTANT BEFORE COMMENCING ANY WORK ON SITE.
- THIS DRAWING SHOULD BE READ IN CONJUNCTION WITH RELEVANT ARCHITECTURAL, STRUCTURAL AND SERVICES DRAWINGS.

NO	DATE	ENG.	REVISIONS
----	------	------	-----------

CONSULTANT: **AL GAFRY**
الفافري
CONSULTING ARCHITECTS ENGINEERS
P.O. BOX NO: 48347, DUBAI, U.A.E.
TEL: --971 42678181, FAX NO: --971 42671181

CLIENT :
TAUSEEF CHAMAN SHAIRUZ ZAMAN KHAN

PROJECT TITLE:
PROPOSED RESIDENTIAL BUILDING (B+G + P + 6 + R)

PLOT: IC3-H-28 LOCATION: WARSAN FOURTH

SCALE N.T.S	DRW. BY ALJAZ	CKD. BY M. ZEESHAN
DATE NOV. 2024	PROJ. NO: P-574	

TITLE :
A103
PODIUM FLOOR PLAN



LEGEND:



NO SMOKING

Handwritten signature of the architect.



ARCHITECTURAL

NOTES

- THIS DRAWING IS THE PROPERTY OF AL GAFRY CONSULTING. ITS COPYRIGHT IS RESERVED WITH THEM. IT MUST NOT BE RETAINED, COPIED OR REPRODUCED IN ANY FORM WITHOUT THE WRITTEN CONSENT OF AL GAFRY CONSULTING.
- ALL DIMENSIONS ARE IN MILLIMETER. OTHERWISE, DO NOT SCALE. DIMENSIONS ONLY WRITTEN DIMENSIONS ARE APPROXIMATE.
- ALL DIMENSIONS TO BE VERIFIED BY THE CONTRACTOR AND DISCREPANCIES, IF ANY, REPORTED TO THE CONSULTANT BEFORE COMMENCING ANY WORK ON SITE.
- THIS DRAWING SHOULD BE READ IN CONJUNCTION WITH RELEVANT ARCHITECTURAL, STRUCTURAL AND SERVICES DRAWINGS.

NO DATE ENG. REVISIONS

CONSULTANT:

AL GAFRY
الفافري
CONSULTING ARCHITECTS ENGINEERS
P.O. BOX NO: 48347, DUBAI, U.A.E
TEL: --971 42678181, FAX NO: --971 42671181

CLIENT :
TAUSEEF CHAMAN SHAIRUZ ZAMAN KHAN

PROJECT TITLE:
PROPOSED RESIDENTIAL BUILDING (B+G + P + 6 + R)

PLOT: IC3-H-28 LOCATION: WARSAN FOURTH

SCALE N.T.S	DRW. BY ALJAZ	CKD. BY M.ZEESHAN
DATE NOV. 2024	PROJ. NO: P-574	

TITLE :
A104
FIRST FLOOR PLAN



2ND FLOOR PLAN
SCALE - 1:100

LEGEND:



NO SMOKING



ARCHITECTURAL

NOTES

1. THIS DRAWING IS THE PROPERTY OF AL GAFRY CONSULTING. ITS COPYRIGHT IS RESERVED WITH THEM. IT MUST NOT BE RETAINED, COPIED OR REPRODUCED IN ANY FORM WITHOUT THE WRITTEN CONSENT OF AL GAFRY CONSULTING.
2. ALL DIMENSIONS ARE IN MILLIMETER. OTHERWISE, DO NOT SCALE DRAWING. ONLY WRITTEN DIMENSIONS ARE APPROXIMATE.
3. ALL DIMENSIONS TO BE VERIFIED BY THE CONTRACTOR AND DISCREPANCIES IF ANY REPORTED TO THE CONSULTANT BEFORE COMMENCING ANY WORK ON SITE.
4. THIS DRAWING SHOULD BE READ IN CONJUNCTION WITH RELEVANT ARCHITECTURAL, STRUCTURAL AND SERVICES DRAWINGS.

NO	DATE	ENG.	REVISIONS

CONSULTANT:

AL GAFRY
الفافري

CONSULTING ARCHITECTS ENGINEERS
P.O. BOX NO: 48347, DUBAI, U.A.E.
TEL: --971 42678181, FAX NO: --971 42671181

CLIENT :
TAUSEEF CHAMAN SHAIRUZ ZAMAN KHAN

PROJECT TITLE:
PROPOSED RESIDENTIAL BUILDING (B+G + P + 6 + R)

PLOT: IC3-H-28
LOCATION: WARSAN FOURTH

SCALE	DRW. BY	CKD. BY
N.T.S	AJAZ	M.ZEESHAN
DATE	PROJ. NO.	
NOV. 2024	P-574	

TITLE :
A105
2ND FLOOR PLAN



LEGEND:



NO SMOKING



ARCHITECTURAL

NOTES

- THIS DRAWING IS THE PROPERTY OF AL GAFRY CONSULTING. ITS COPYRIGHT IS RESERVED WITH THEM. IT MUST NOT BE RETAINED, COPIED OR REPRODUCED IN ANY FORM WITHOUT THE WRITTEN CONSENT OF AL GAFRY CONSULTING.
- ALL DIMENSIONS ARE IN MILLIMETER. OTHERWISE, DO NOT SCALE DRAWING. ONLY WRITTEN DIMENSIONS ARE APPROXIMATE.
- ALL DIMENSIONS TO BE VERIFIED BY THE CONTRACTOR AND DISCREPANCIES, IF ANY, REPORTED TO THE CONSULTANT BEFORE COMMENCING ANY WORK ON SITE.
- THIS DRAWING SHOULD BE READ IN CONJUNCTION WITH RELEVANT ARCHITECTURAL, STRUCTURAL AND SERVICES DRAWINGS.

NO DATE ENG. REVISIONS

CONSULTANT:
AL GAFRY
الفافري
CONSULTING ARCHITECTS ENGINEERS
P.O. BOX NO: 48347, DUBAI, U.A.E.
TEL: --971 42678181, FAX NO: --971 42671881

CLIENT :
TAUSEEF CHAMAN SHAIRUZ ZAMAN KHAN

PROJECT TITLE:
PROPOSED RESIDENTIAL BUILDING (B+G + P + 6 + R)

PLOT: IC3-H-28 LOCATION: WARSAN FOURTH

SCALE: N.T.S. DRW. BY: ALJAZ CKD. BY: M. ZEESHAN
DATE: NOV. 2024 PROJ. NO: P-574

TITLE :
A106
3RD FLOOR PLAN



LEGEND:



NO SMOKING

[Handwritten signature]



ARCHITECTURAL

NOTES

- THIS DRAWING IS THE PROPERTY OF AL GAFRY CONSULTING. ITS COPYRIGHT IS RESERVED WITH THEM. IT MUST NOT BE RETAINED, COPIED OR REPRODUCED IN ANY FORM WITHOUT THE WRITTEN CONSENT OF AL GAFRY CONSULTING.
- ALL DIMENSIONS ARE IN MILLIMETER. OTHERWISE, DO NOT SCALE DRAWING. ONLY WRITTEN DIMENSIONS ARE APPROXIMATE.
- ALL DIMENSIONS TO BE VERIFIED BY THE CONTRACTOR AND DISCREPANCIES, IF ANY, REPORTED TO THE CONSULTANT BEFORE COMMENCING ANY WORK ON SITE.
- THIS DRAWING SHOULD BE READ IN CONJUNCTION WITH RELEVANT ARCHITECTURAL, STRUCTURAL AND SERVICES DRAWINGS.

NO DATE ENG. REVISIONS

CONSULTANT:
AL GAFRY
الفافري
CONSULTING ARCHITECTS ENGINEERS
P.O. BOX NO: 48347, DUBAI, U.A.E.
TEL: --971 42678181, FAX NO: --971 42671881

CLIENT :
TAUSEEF CHAMAN SHAIRUZ ZAMAN KHAN

PROJECT TITLE:
PROPOSED RESIDENTIAL BUILDING (B+G + P + 6 + R)

PLOT: IC3-H-28 LOCATION: WARSAN FOURTH

SCALE: N.T.S. DRW. BY: AJAZ CKD. BY: M. ZEESHAN
DATE: NOV. 2024 PROJ. NO: P-574

TITLE :
A107
4TH FLOOR PLAN



TITLE :
A108
5TH FLOOR PLAN



6TH FLOOR PLAN
SCALE - 1:100

LEGEND:



NO SMOKING



ARCHITECTURAL

NOTES

- THIS DRAWING IS THE PROPERTY OF AL GAFRY CONSULTING. ITS COPYRIGHT IS RESERVED WITH THEM. IT MUST NOT BE RETAINED, COPIED OR REPRODUCED IN ANY FORM WITHOUT THE WRITTEN CONSENT OF AL GAFRY CONSULTING.
- ALL DIMENSIONS ARE IN MILLIMETER. OTHERWISE, DO NOT SCALE DRAWING. ONLY WRITTEN DIMENSIONS ARE APPROXIMATE.
- ALL DIMENSIONS TO BE VERIFIED BY THE CONTRACTOR AND DISCREPANCIES, IF ANY, REPORTED TO THE CONSULTANT BEFORE COMMENCING ANY WORK ON SITE.
- THIS DRAWING SHOULD BE READ IN CONJUNCTION WITH RELEVANT ARCHITECTURAL, STRUCTURAL AND SERVICES DRAWINGS.

NO	DATE	ENG.	REVISIONS

CONSULTANT:

AL GAFRY
الفافري
CONSULTING ARCHITECTS ENGINEERS
P.O. BOX NO: 48347, DUBAI, U.A.E.
TEL: --971 42678181, FAX NO: --971 42671881

CLIENT :
TAUSEEF CHAMAN SHAIRUZ ZAMAN KHAN

PROJECT TITLE:
PROPOSED RESIDENTIAL BUILDING (B+G + P + 6 + R)

PLOT: IC3-H-28
LOCATION: WARSAN FOURTH

SCALE N.T.S	DRW. BY ALJAZ	CKD. BY M.ZEESHAN
DATE NOV. 2024	PROJ. NO: P-574	

TITLE :
A109
6TH FLOOR PLAN



LOWER ROOF FLOOR PLAN
SCALE - 1:100

LEGEND:



[Handwritten signature]



ARCHITECTURAL

NOTES

1. THIS DRAWING IS THE PROPERTY OF AL GAFRY CONSULTING. ITS COPYRIGHT IS RESERVED WITH THEM. IT MUST NOT BE RETAINED, COPIED OR REPRODUCED IN ANY FORM WITHOUT THE WRITTEN CONSENT OF AL GAFRY CONSULTING.
2. ALL DIMENSIONS ARE IN MILLIMETER. OTHERWISE, DO NOT SCALING DRAWING. ONLY WRITTEN DIMENSIONS ARE APPROXIMATE.
3. ALL DIMENSIONS TO BE VERIFIED BY THE CONTRACTOR AND DISCREPANCIES, IF ANY, REPORTED TO THE CONSULTANT BEFORE COMMENCING ANY WORK ON SITE.
4. THIS DRAWING SHOULD BE READ IN CONJUNCTION WITH RELEVANT ARCHITECTURAL, STRUCTURAL AND SERVICES DRAWINGS.

NO	DATE	ENG.	REVISIONS

CONSULTANT:

AL GAFRY
الفافري

CONSULTING ARCHITECTS ENGINEERS
P.O. BOX NO: 48347, DUBAI, U.A.E.
TEL: --971 42678181, FAX NO: --971 42671181

CLIENT :
TAUSEEF CHAMAN SHAIRUZ ZAMAN KHAN

PROJECT TITLE:
PROPOSED RESIDENTIAL BUILDING (B+G + P + 6 + R)

PLOT: IC3-H-28
LOCATION: WARSAN FOURTH

SCALE N.T.S	DRW. BY ALJAZ	CKD. BY M. ZEESHAN
DATE NOV. 2024	PROJ. NO: P-574	

TITLE :
A110
LOWER ROOF FLOOR PLAN

