



BINGHATTI SKYHALL

3B+ G + 3P + 29 RESIDENTIAL FLOORS + MECH + ROOF FLOOR

BUSINESS BAY, DUBAI



UNIT TABULATION SUMMARY					
Floors	Studio	1-Bed	2-Bed	3-Bed	TOTAL
1st Floor	15	6	0	0	21
2nd Floor	15	6	0	0	21
3rd Floor	17	8	0	0	25
4th Floor	17	8	0	0	25
5th Floor	17	8	0	0	25
6th Floor	17	8	0	0	25
7th Floor	17	8	0	0	25
8th Floor	17	8	0	0	25
9th Floor	17	8	0	0	25
10th Floor	17	8	0	0	25
11th Floor	17	8	0	0	25
12th Floor	17	8	0	0	25
13th Floor	17	8	0	0	25
14th Floor	17	8	0	0	25
15th Floor	0	0	0	0	0
16th Floor	17	8	0	0	25
17th Floor	17	8	0	0	25
18th Floor	17	8	0	0	25
19th Floor	17	8	0	0	25
20th Floor	17	8	0	0	25
21st Floor	17	8	0	0	25
22nd Floor	17	8	0	0	25
23rd Floor	17	8	0	0	25
24th Floor	17	8	0	0	25
25th Floor	17	8	0	0	25
26tht Floor	17	8	0	0	25
27th Floor	17	8	0	0	25
28th Floor	17	8	0	0	25
29th Floor	17	8	0	0	25
30th Floor	17	8	0	0	25
TOTAL	489	228	0	0	717






BINGHATTI SKYHALL

PERSPECTIVE



سلفر ستون
للاستشارات الهندسية

SILVER STONE
ENGINEERING CONSULTANTS

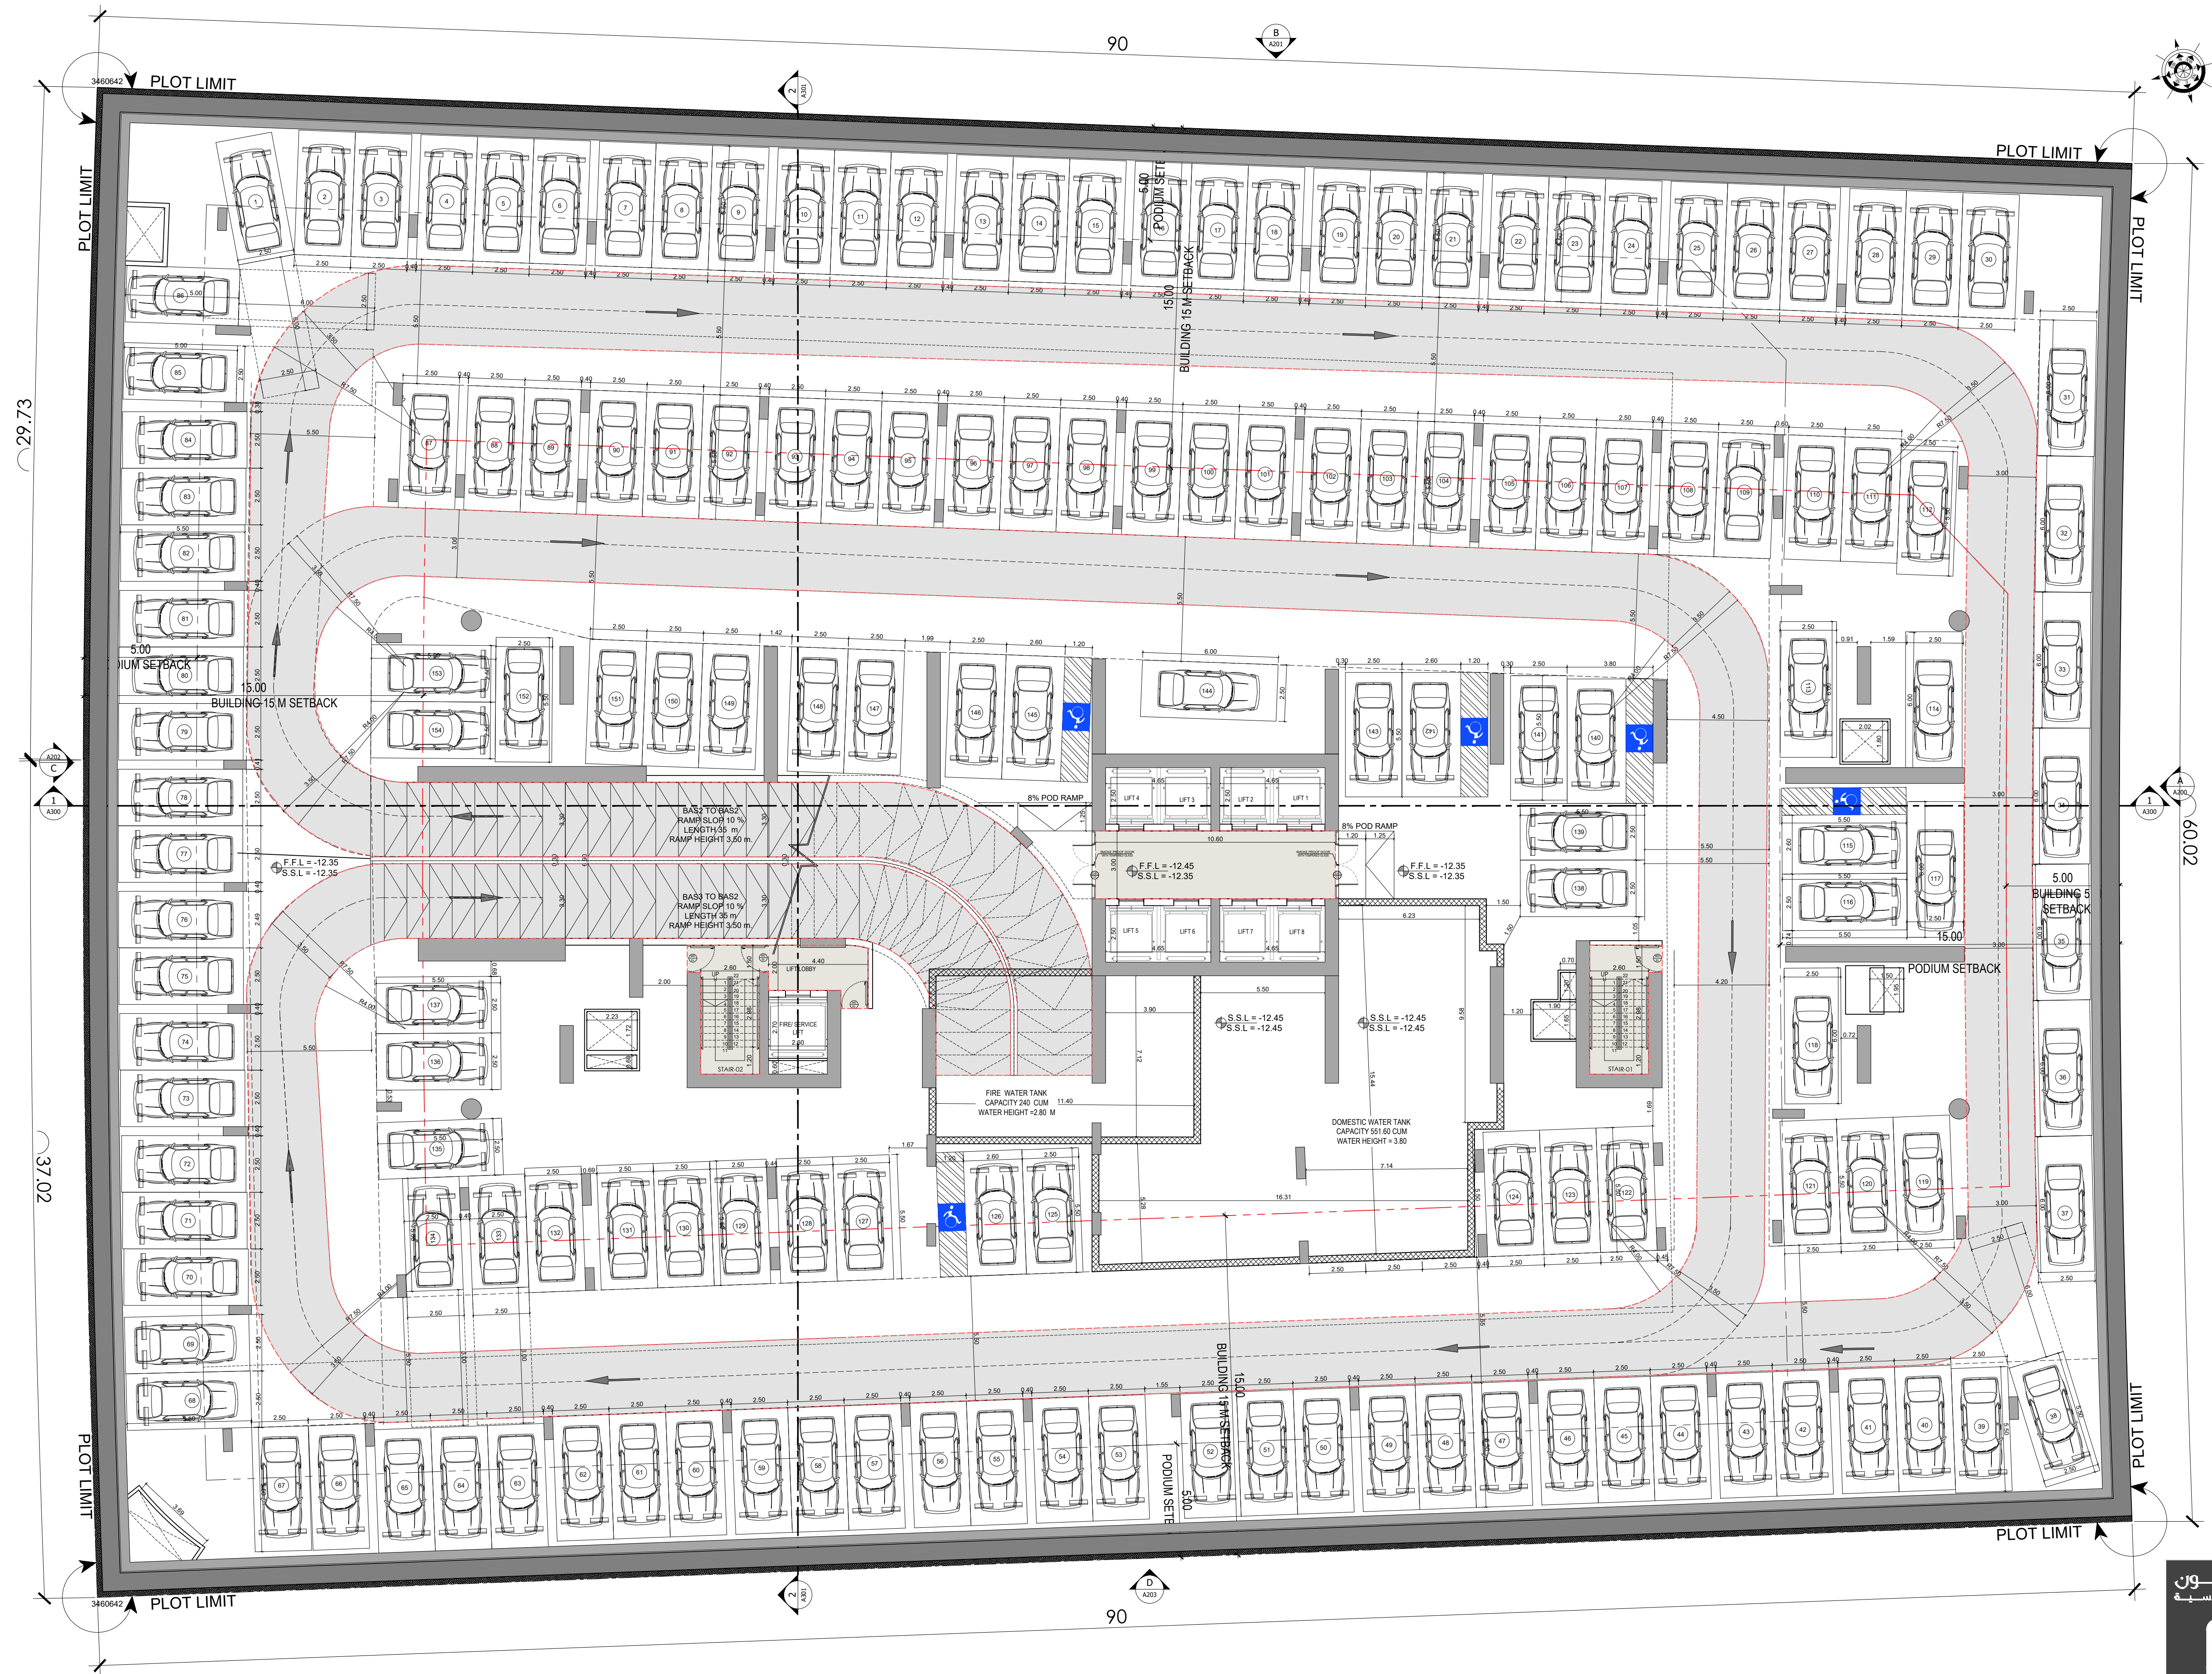


BINGHATTI SKYHALL

3RD BESAMENT FLOOR PLAN

سلفر ستون
للاستشارات الهندسية



SILVER STONE
ENGINEERING CONSULTANTS

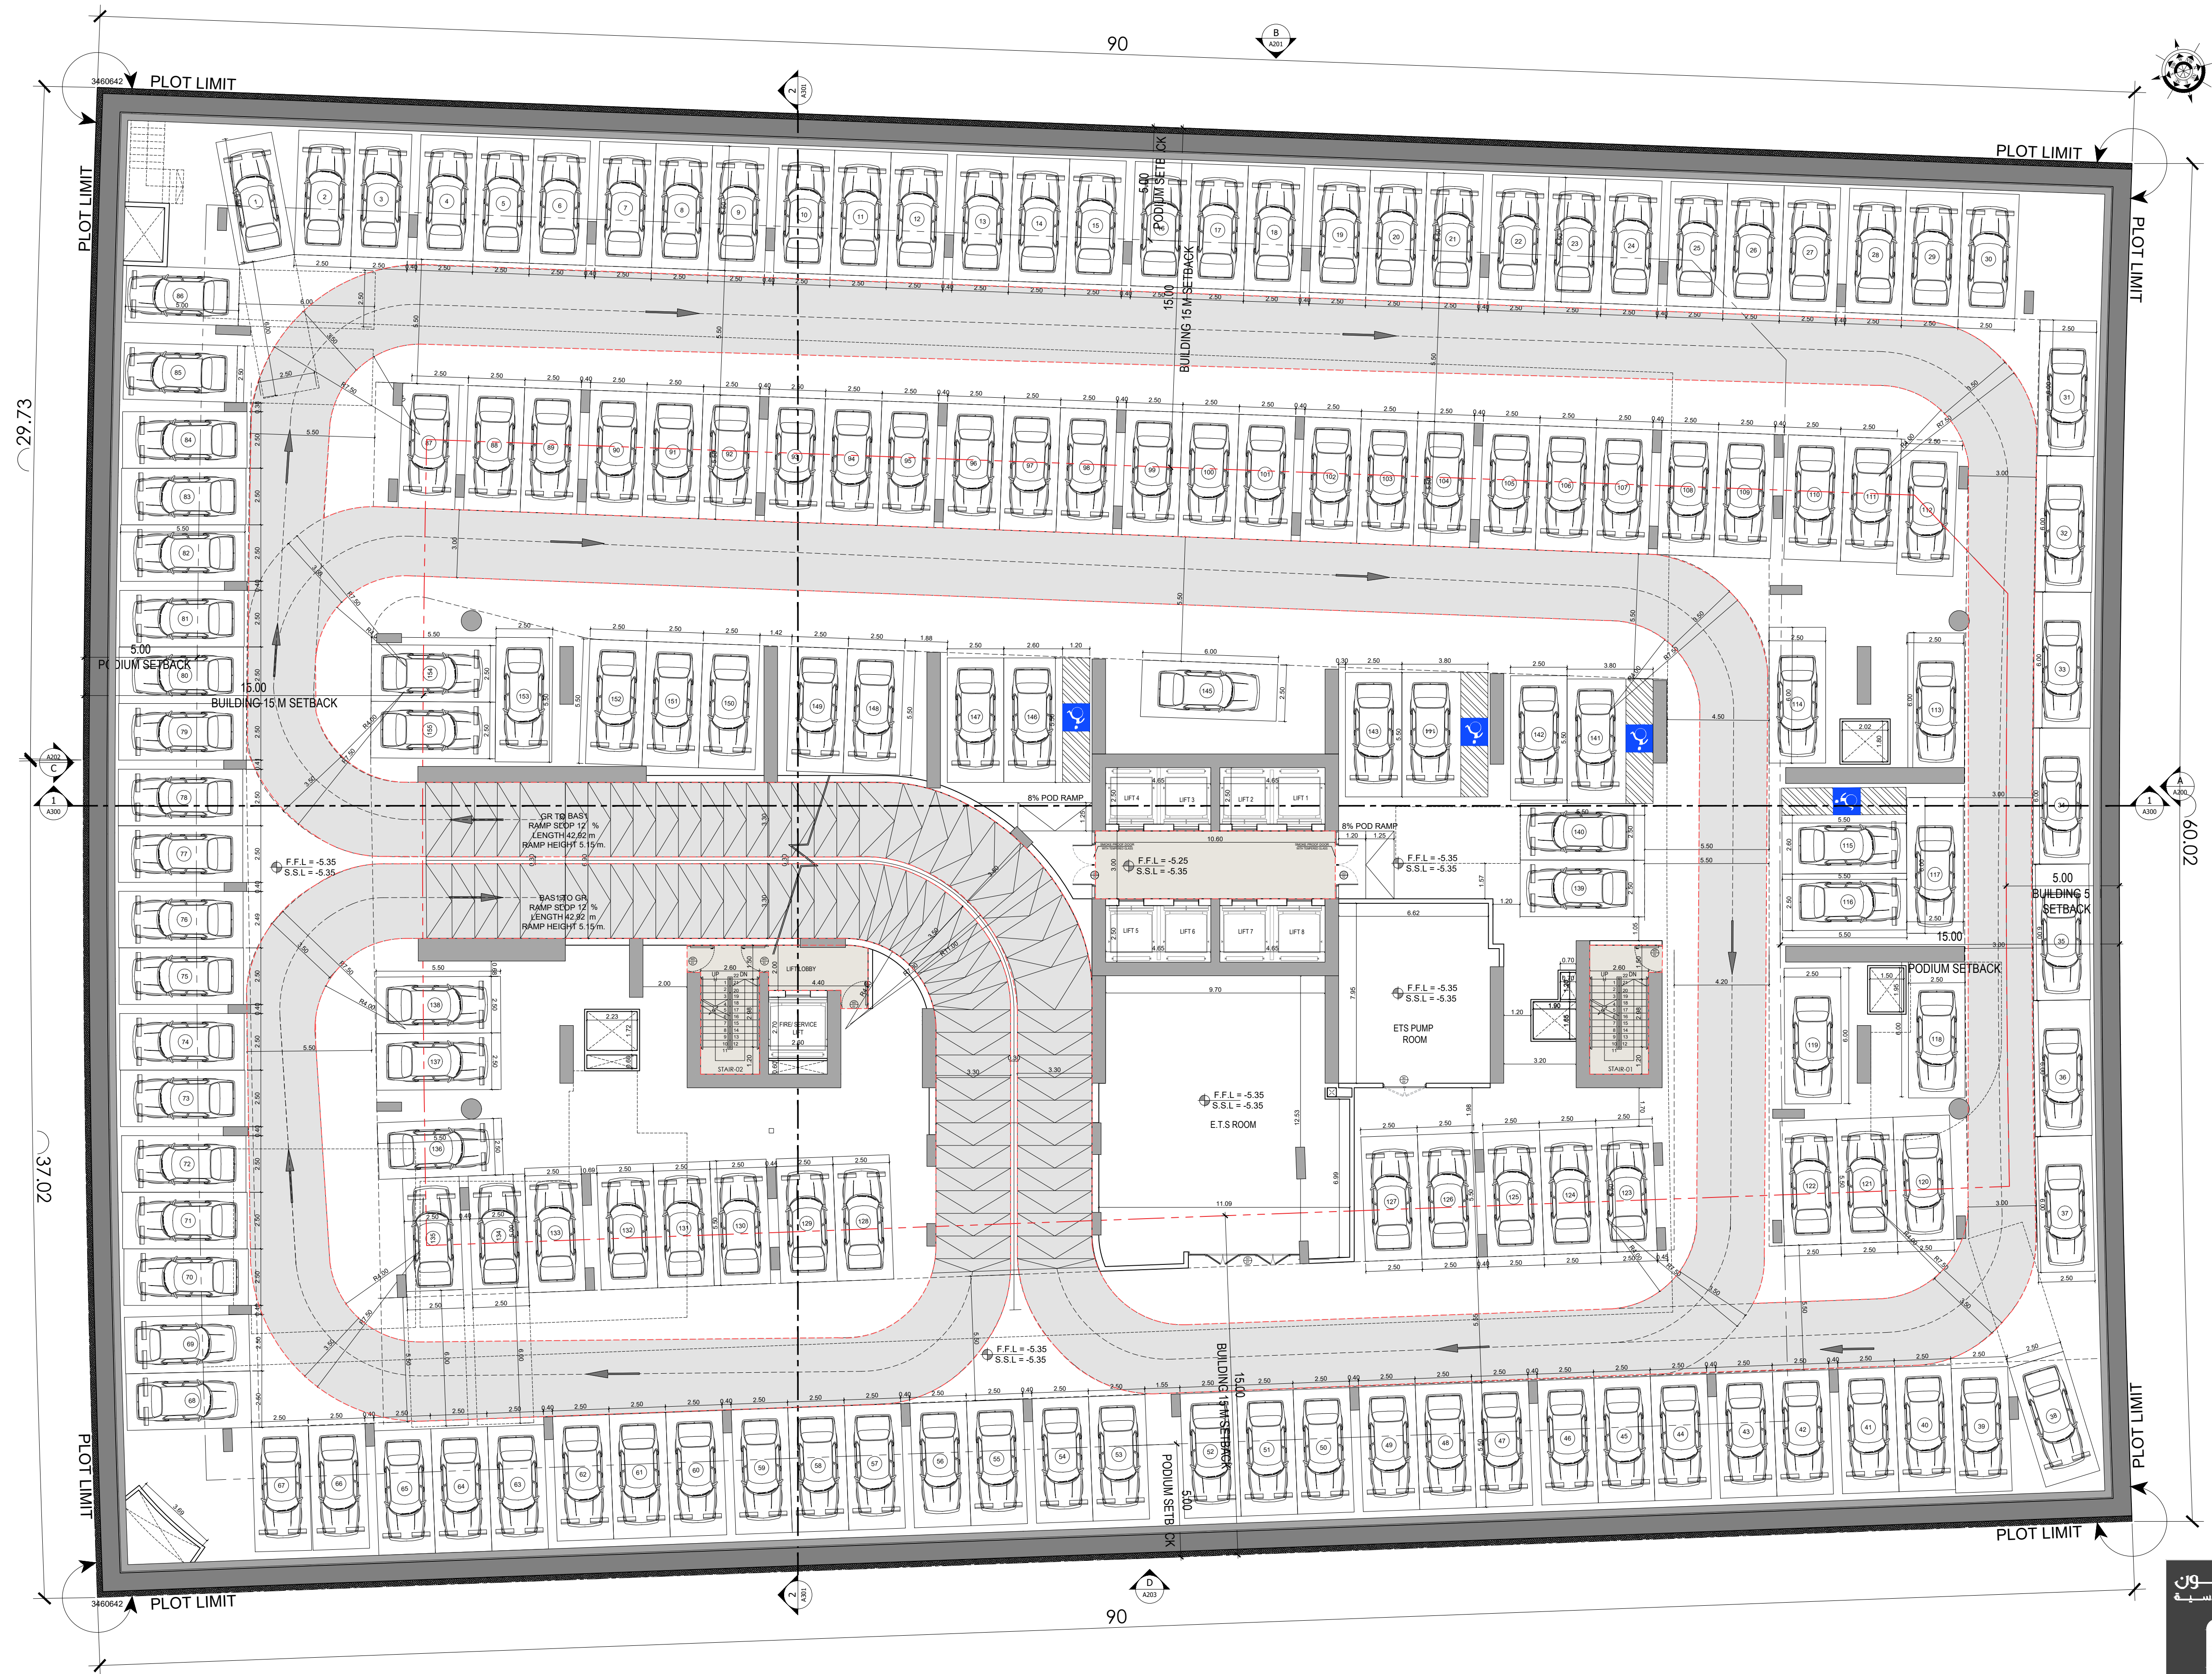

BINGHATTI SKYHALL


1ST BESAMENT FLOOR PLAN


سلفر ستون
للاستشارات الهندسية



SILVER STONE
ENGINEERING CONSULTANTS



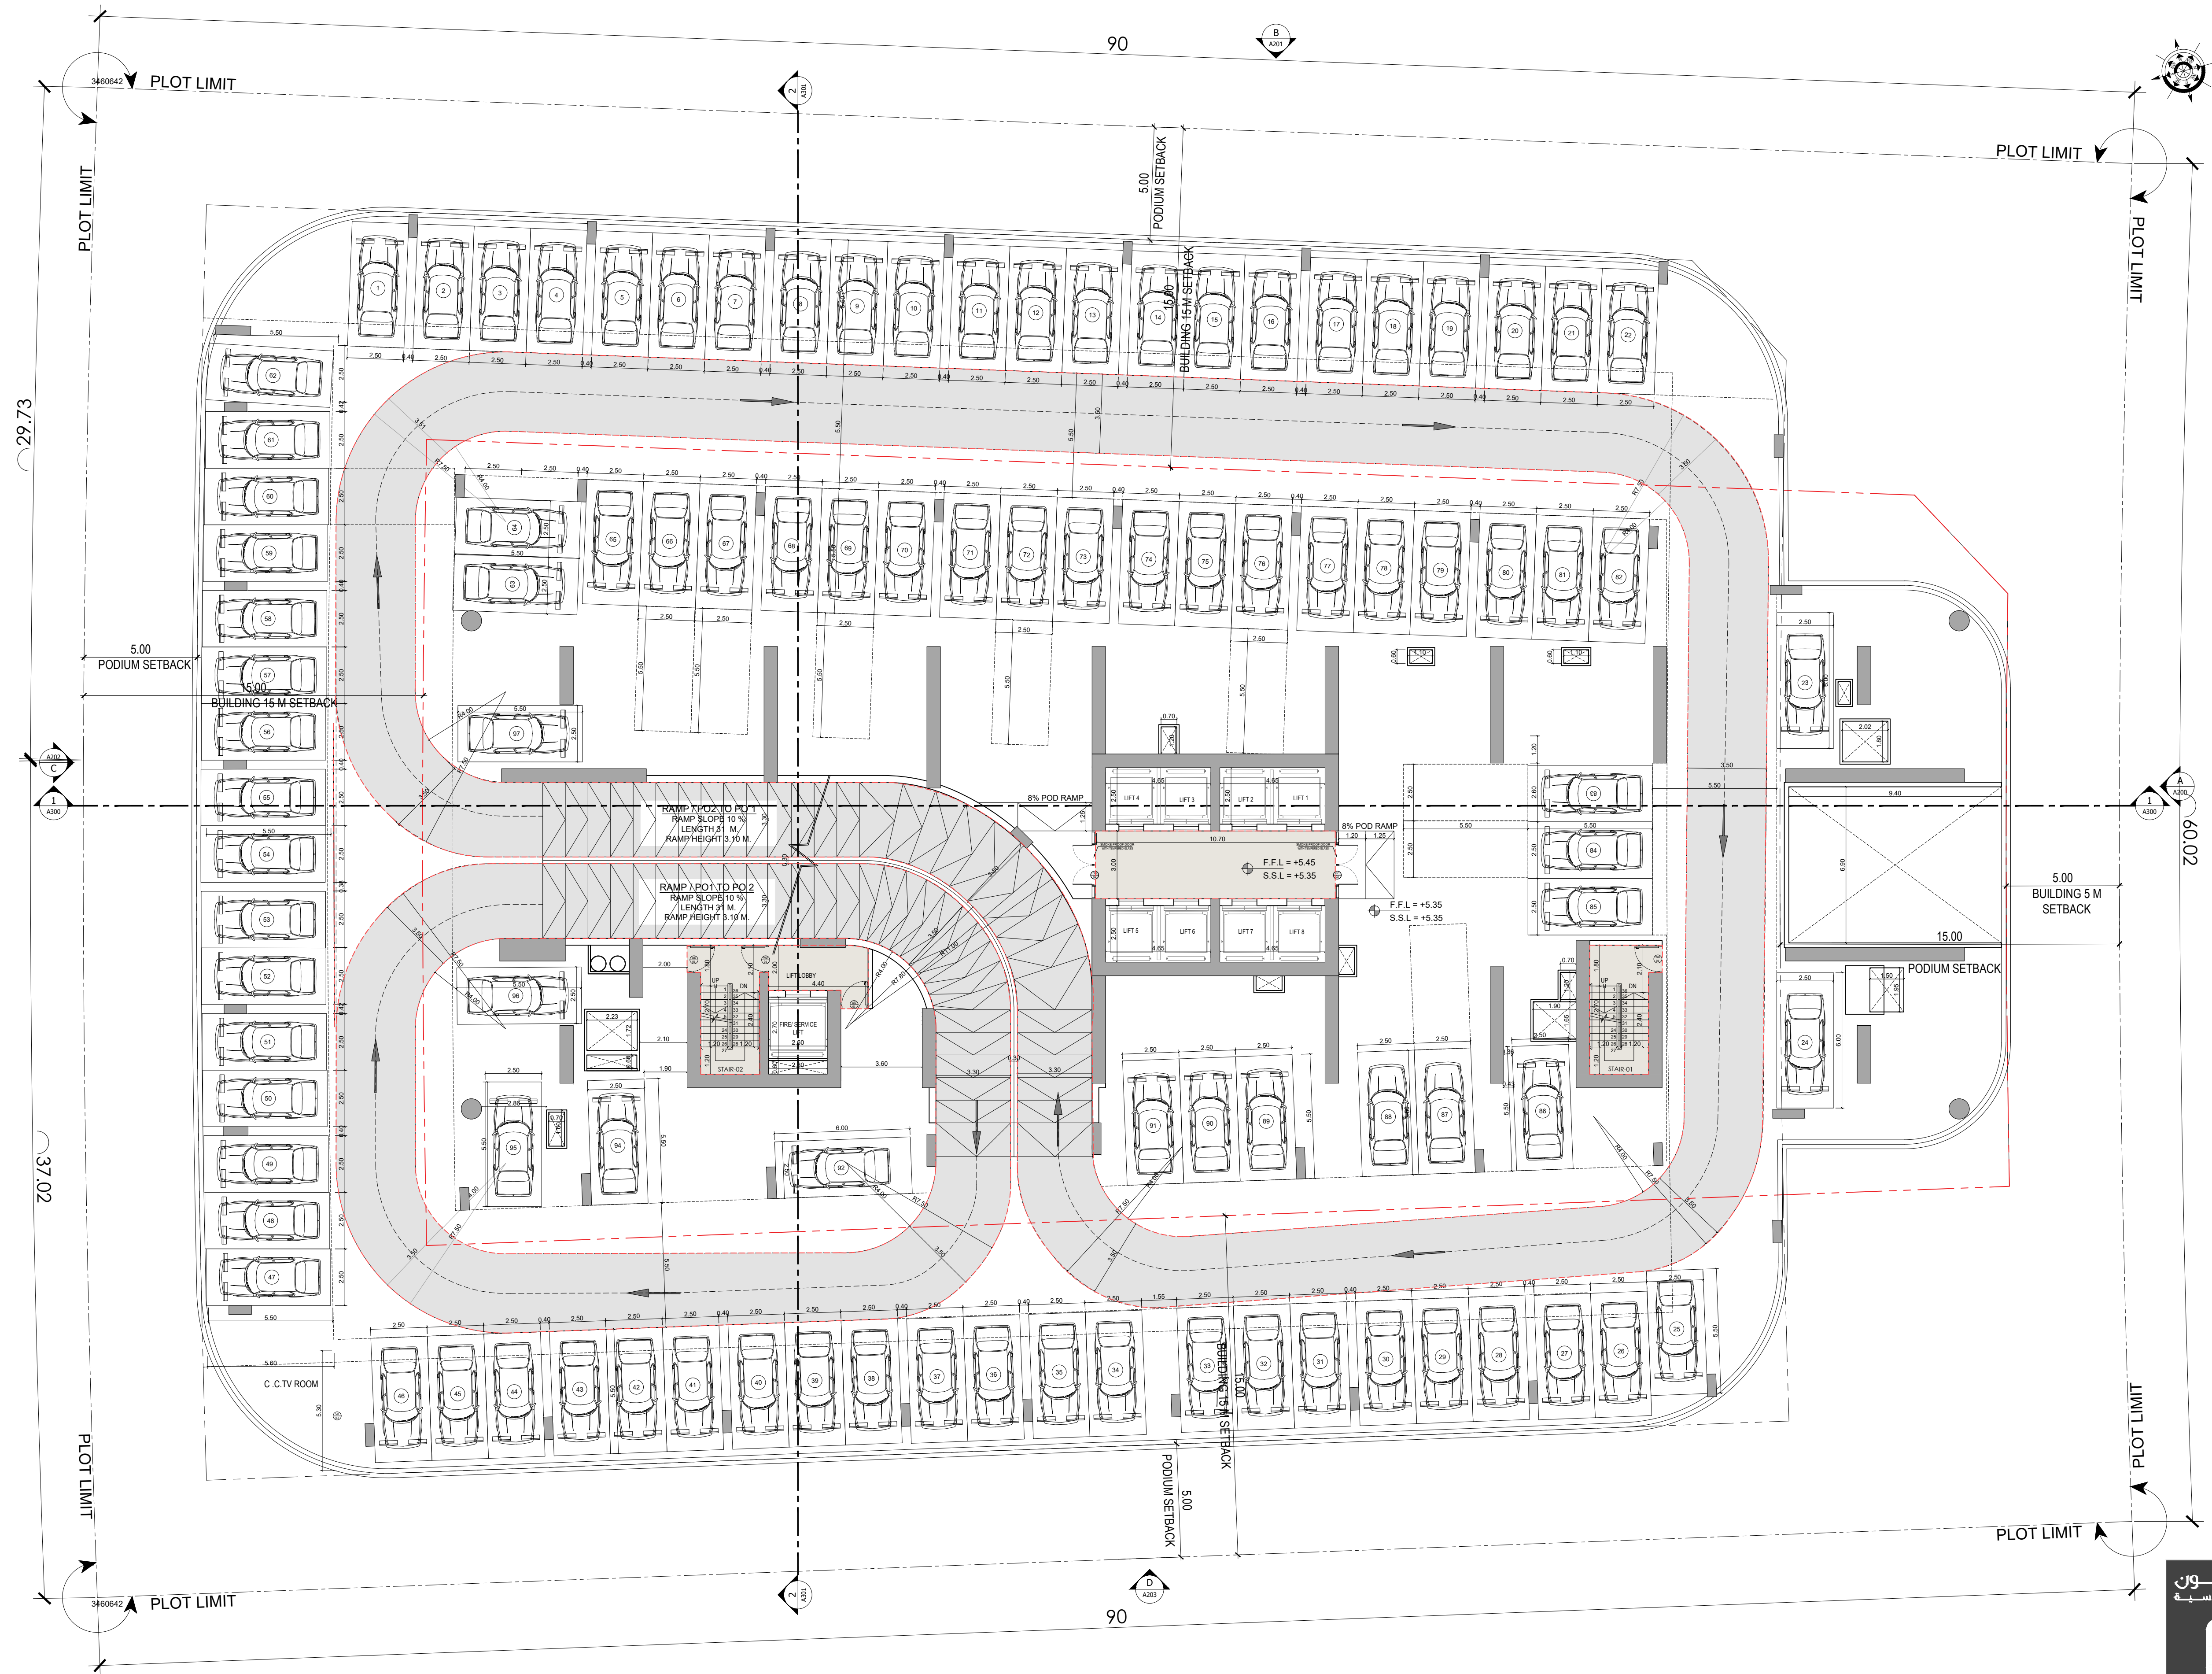

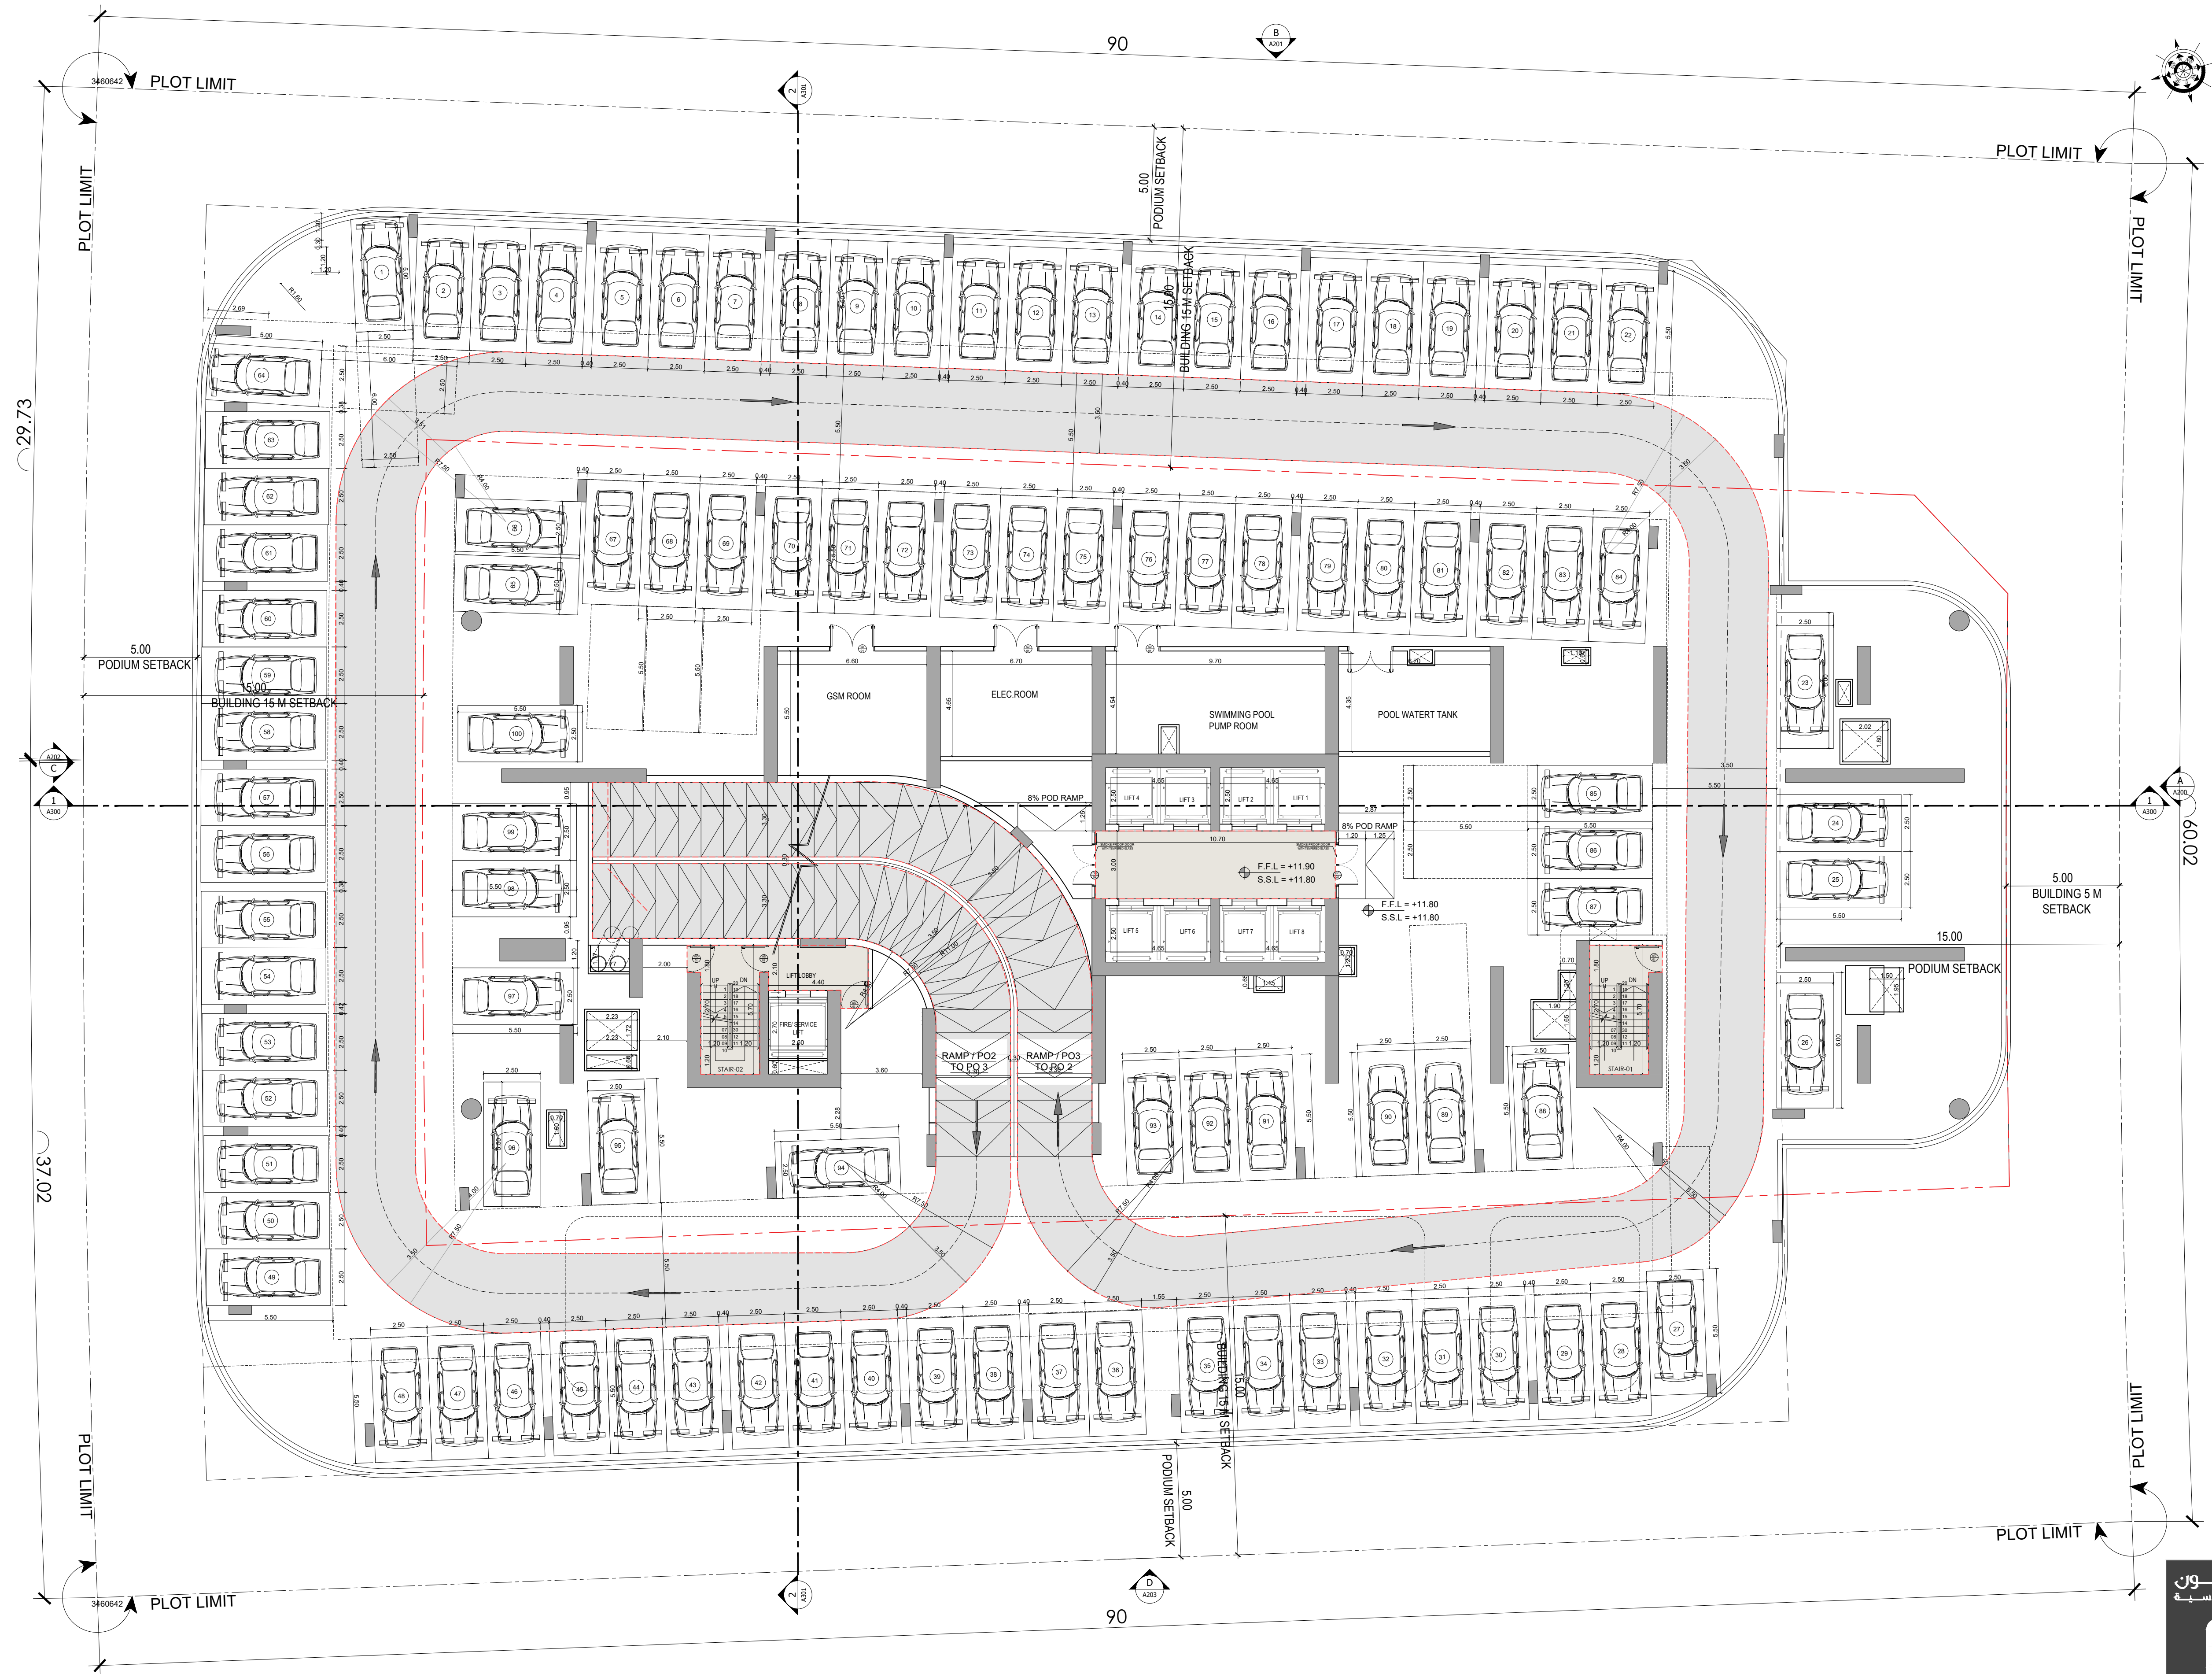


BINGHATTI SKYHALL

3RD PODIUM FLOOR PLAN

سلفر ستون
للاستشارات الهندسية




SILVER STONE
ENGINEERING CONSULTANTS

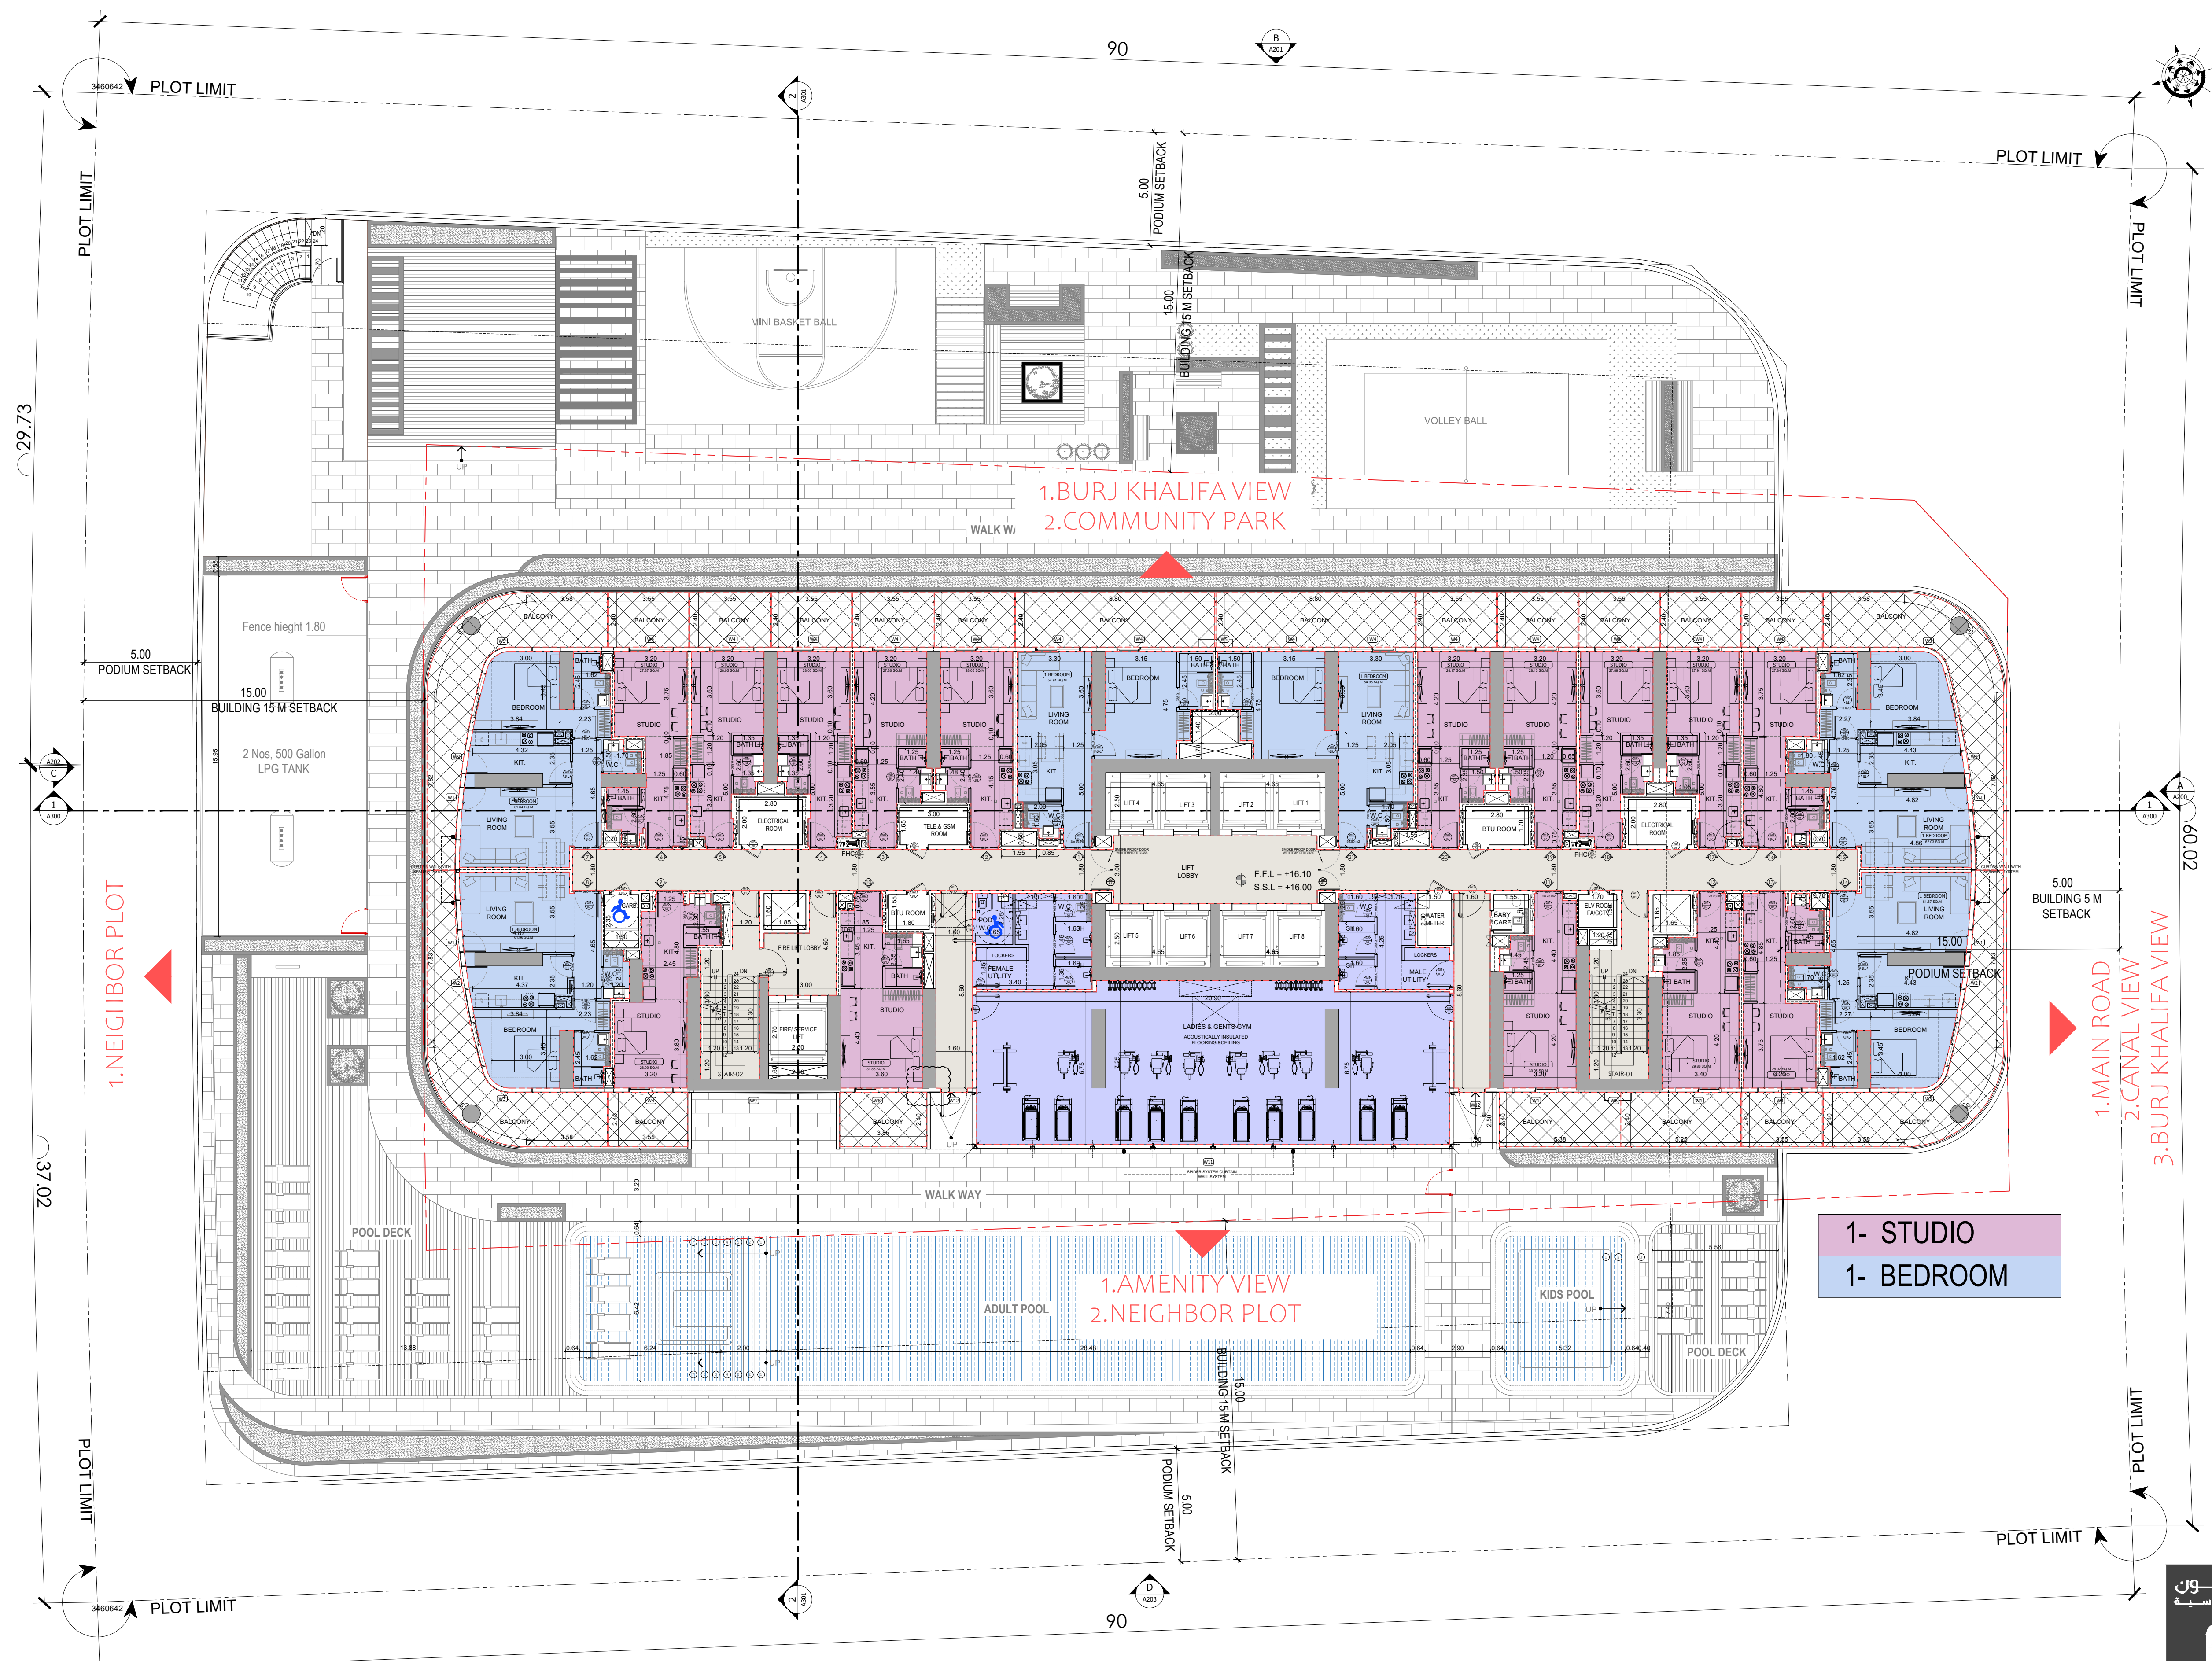

BINGHATTI SKYHALL

FIRST FLOOR PLAN



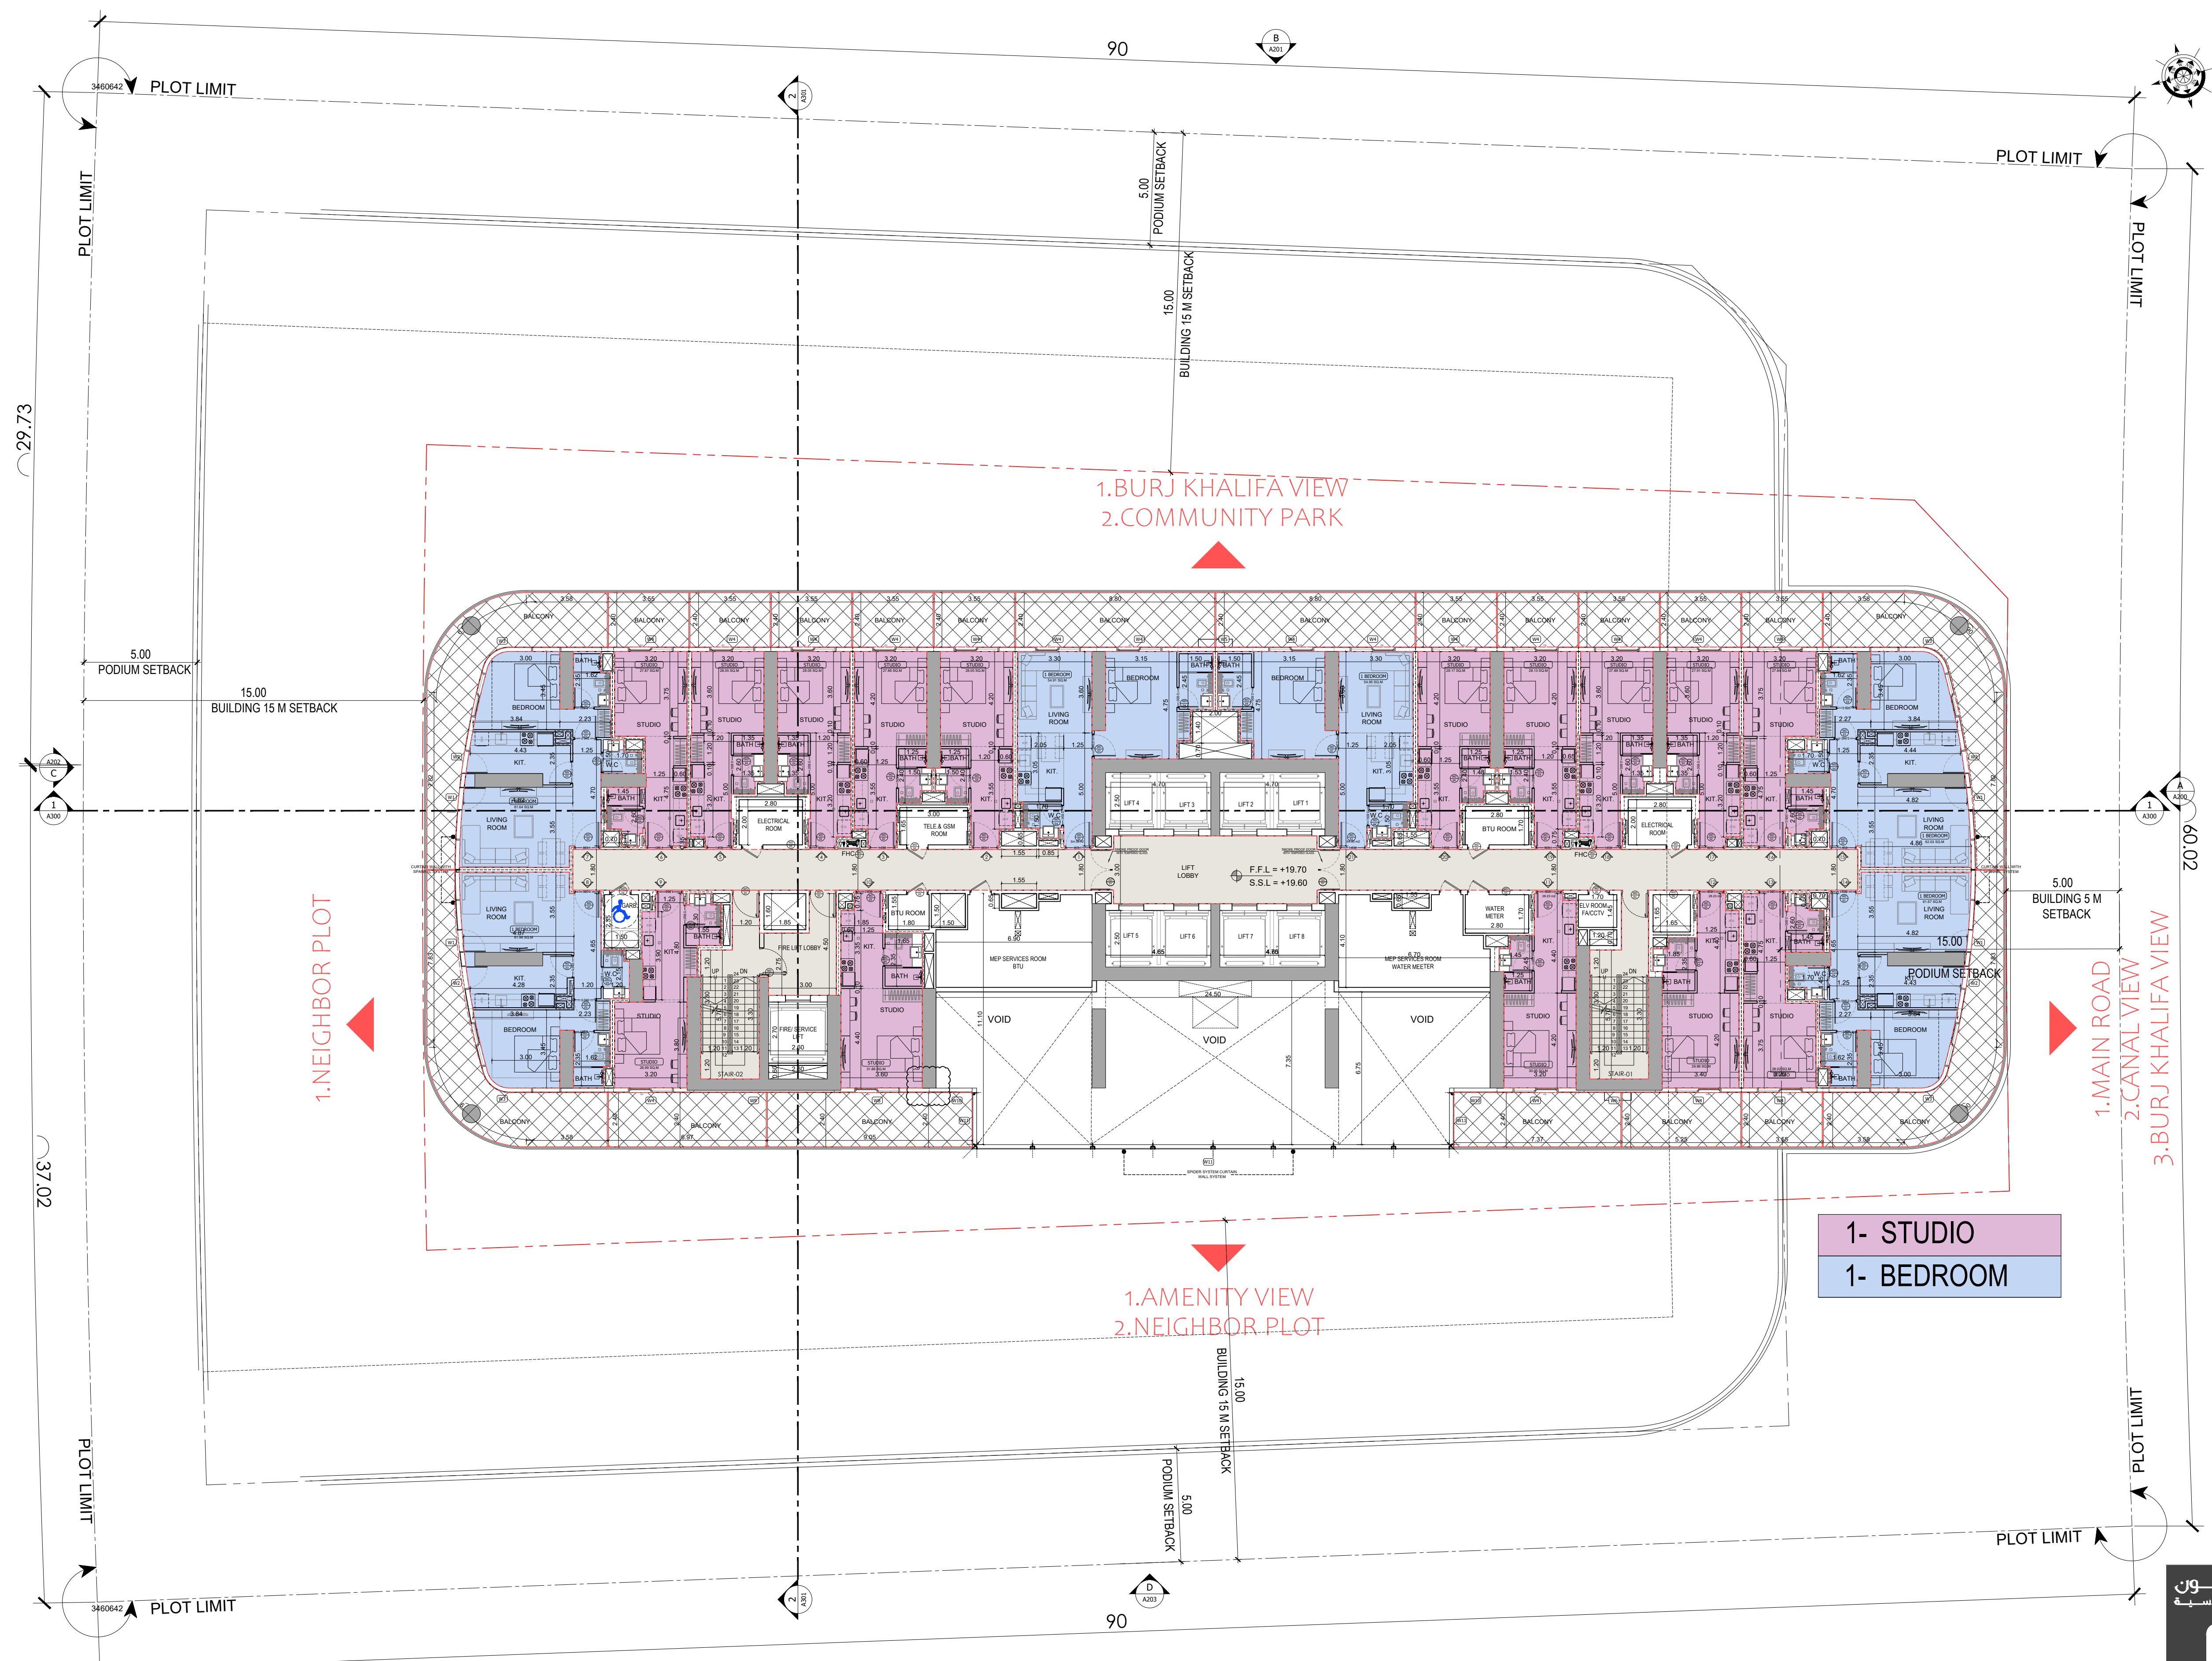

1- STUDIO
1- BEDROOM




BINGHATTI SKYHALL

2ND FLOOR PLAN

سلفرستون
للمستشارات الهندسية


SILVER STONE
ENGINEERING CONSULTANTS

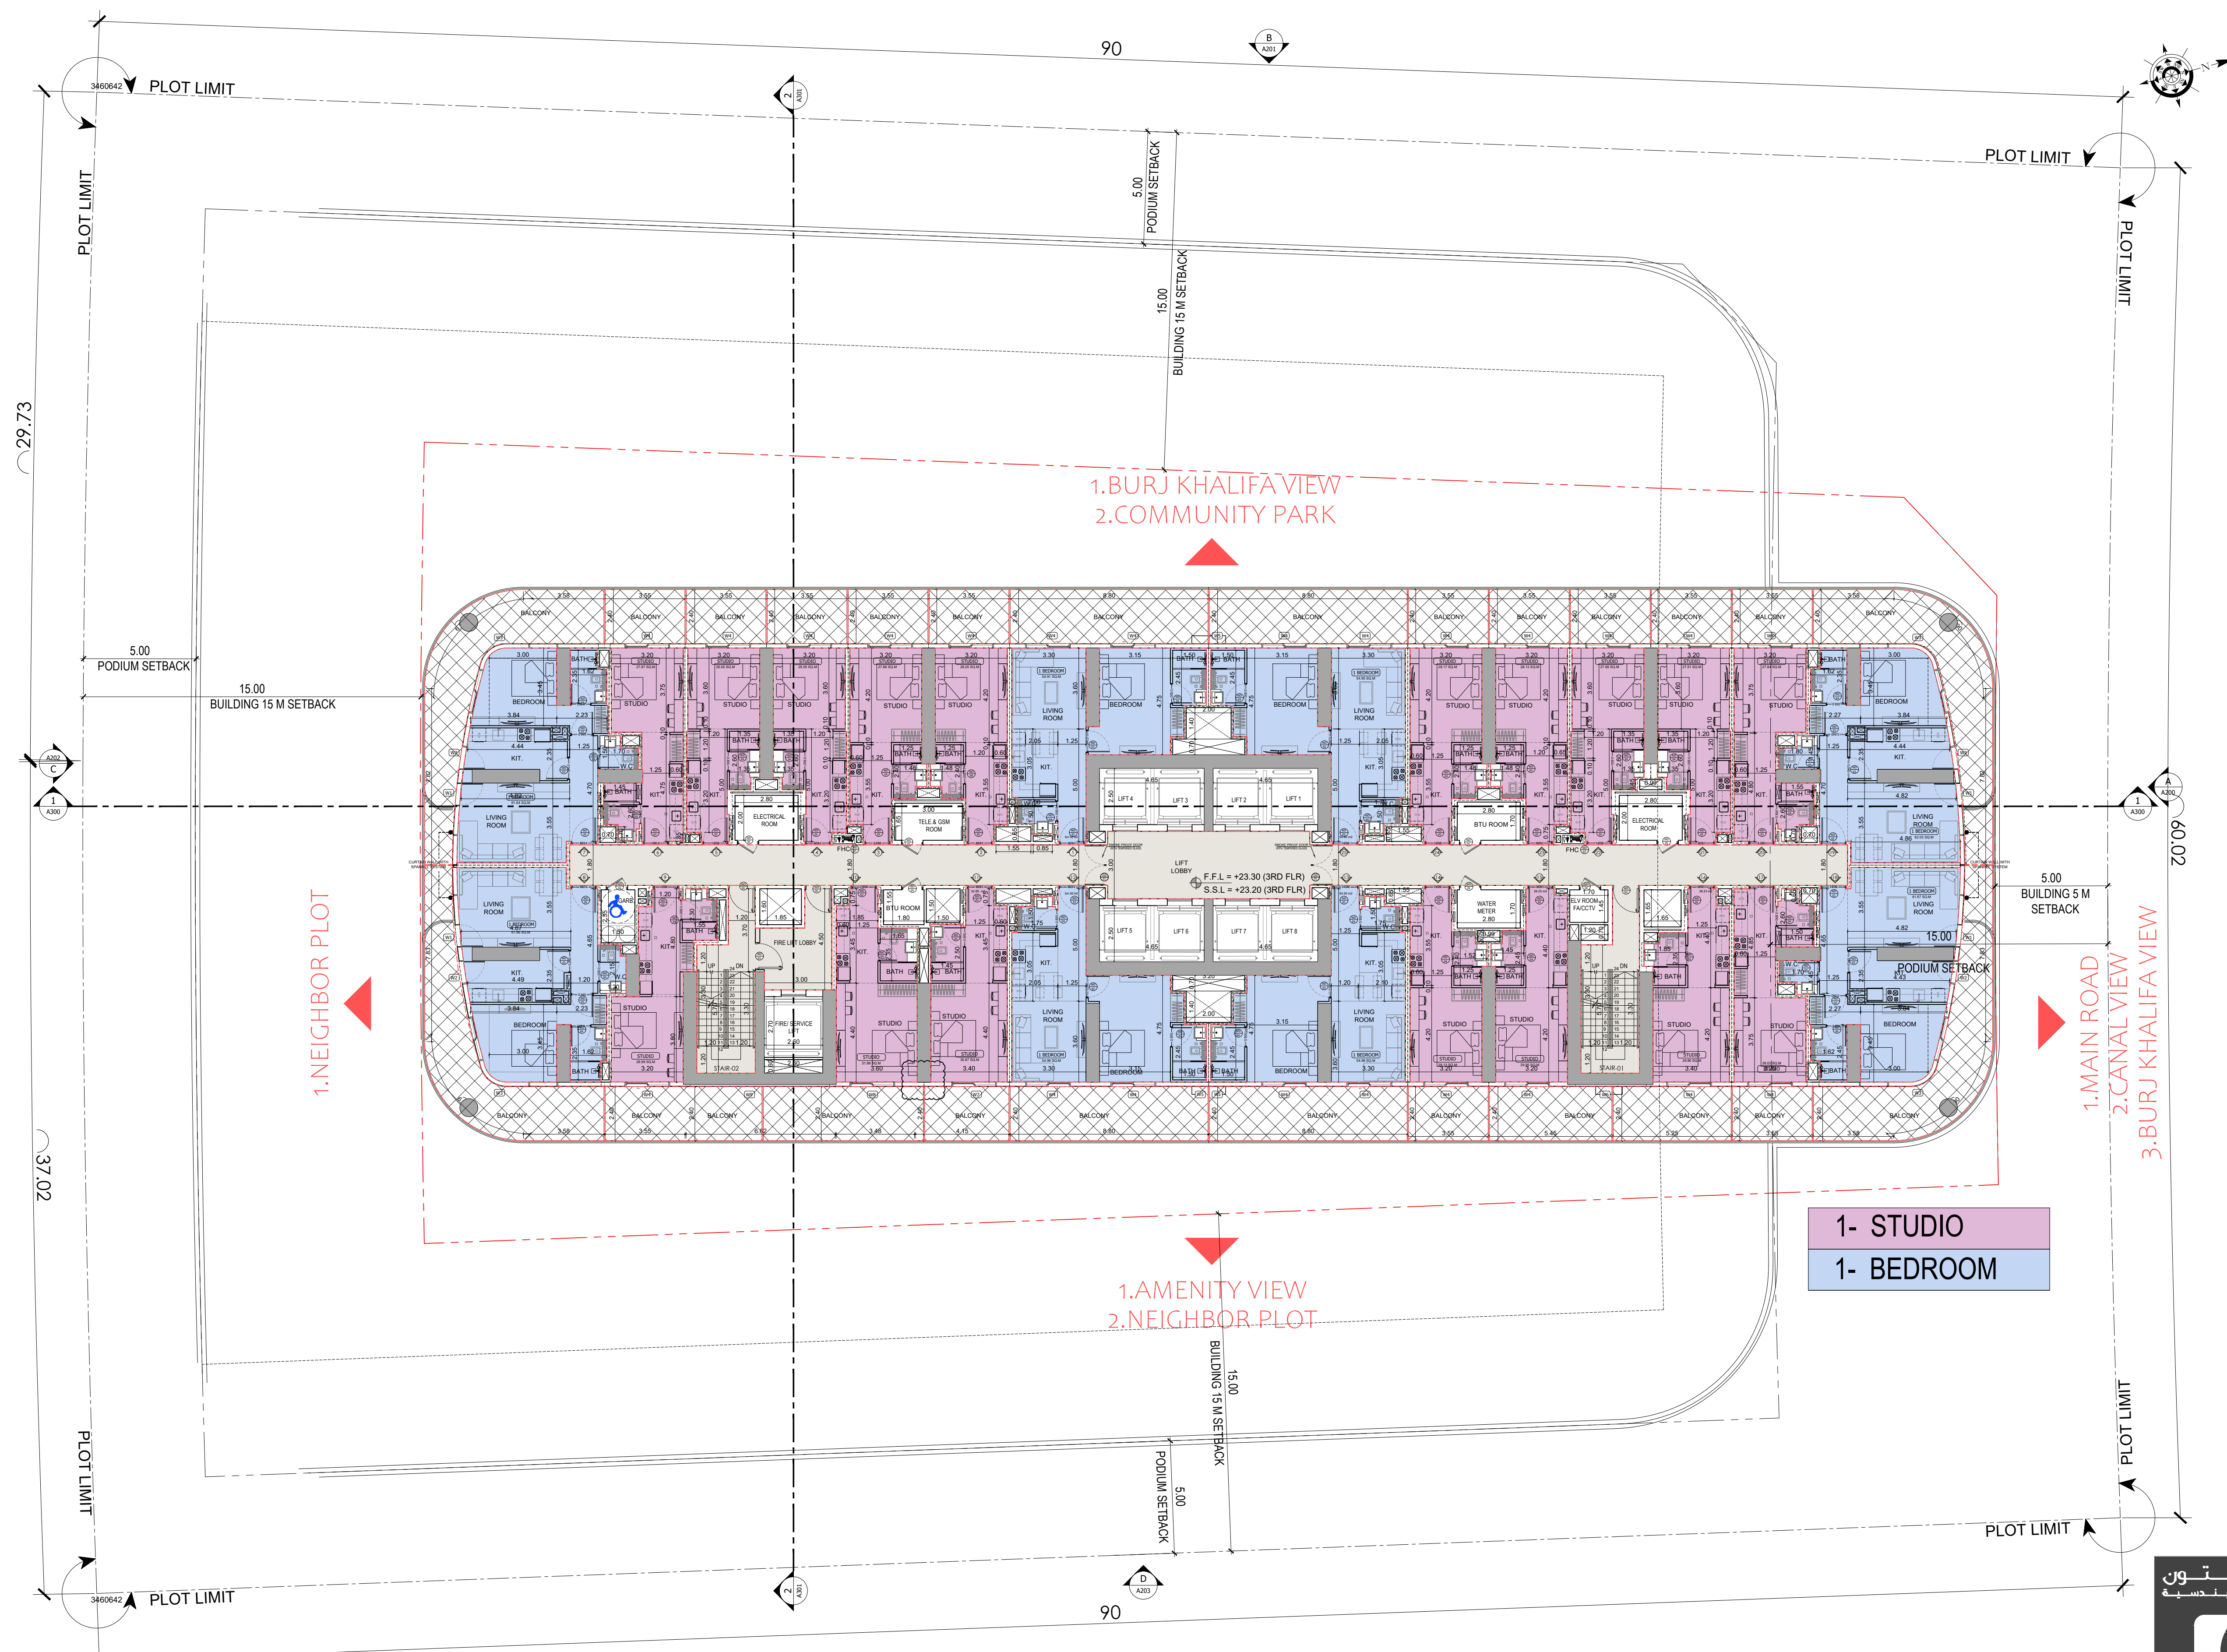

BINGHATTI SKYHALL


TYPICAL FLOOR PLAN (3RD TO 14TH + 16TH TO 30TH)



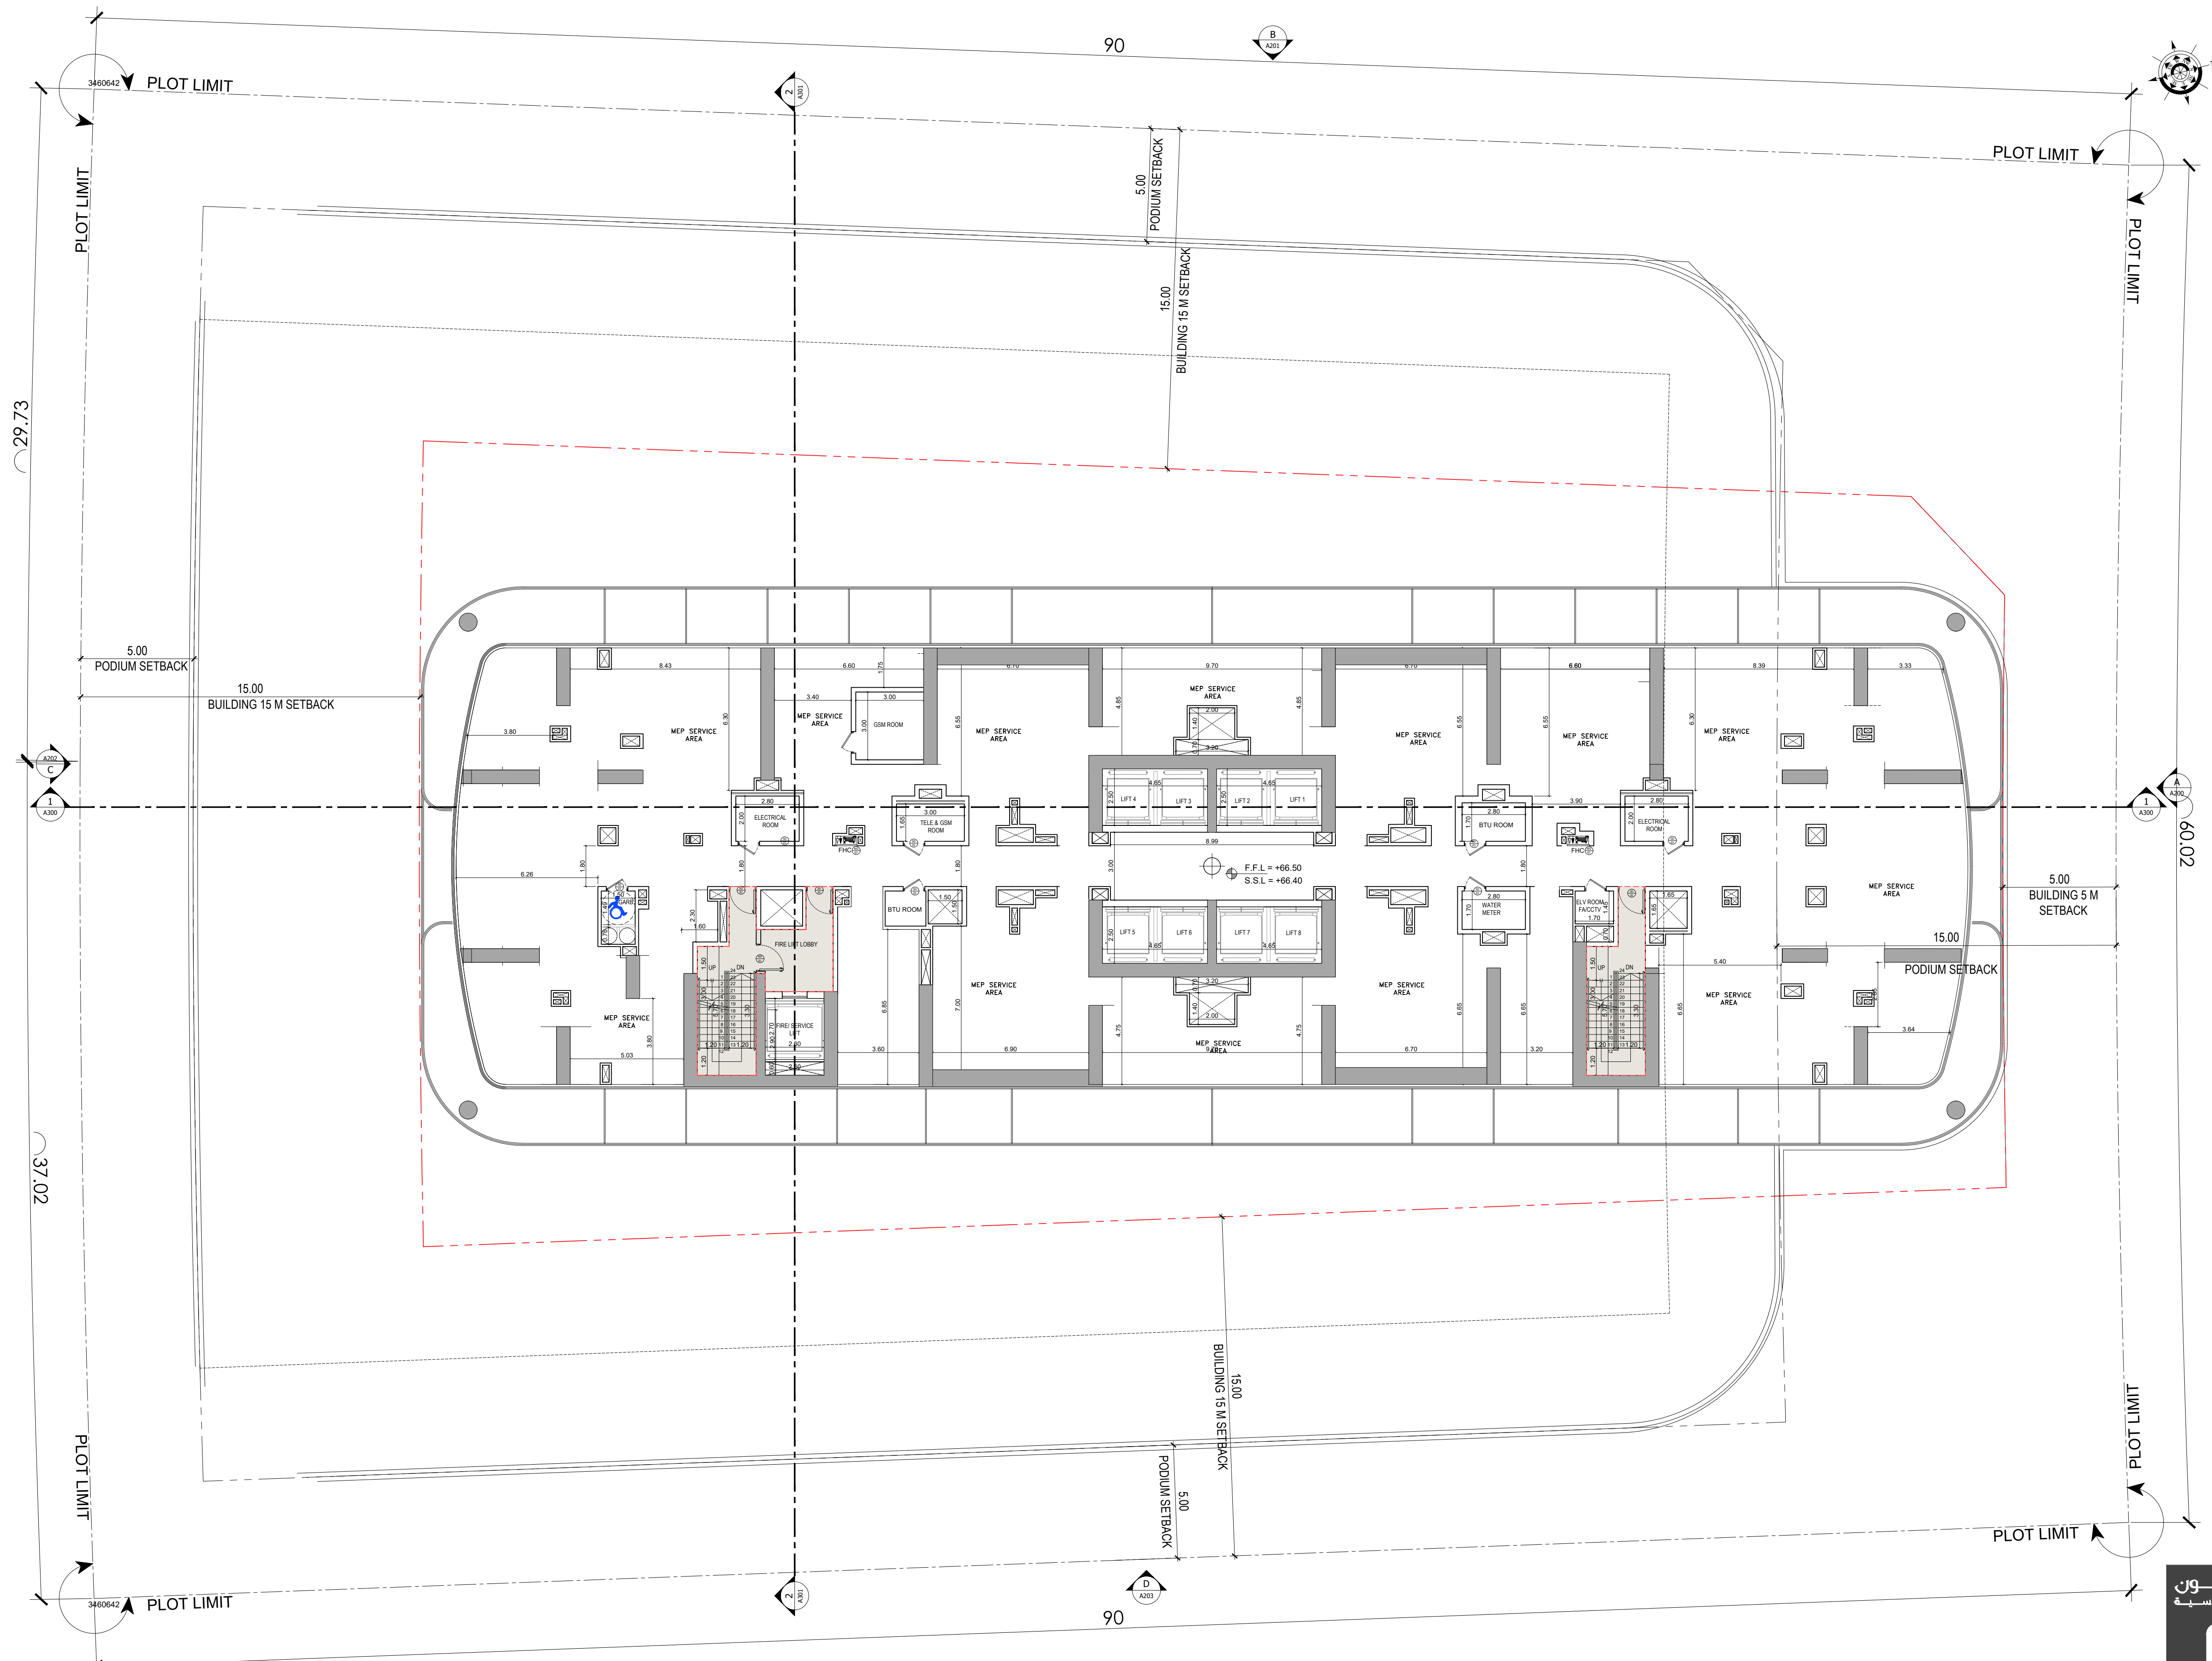

BINGHATTI SKYHALL

15TH FLOOR PLAN (MECH)

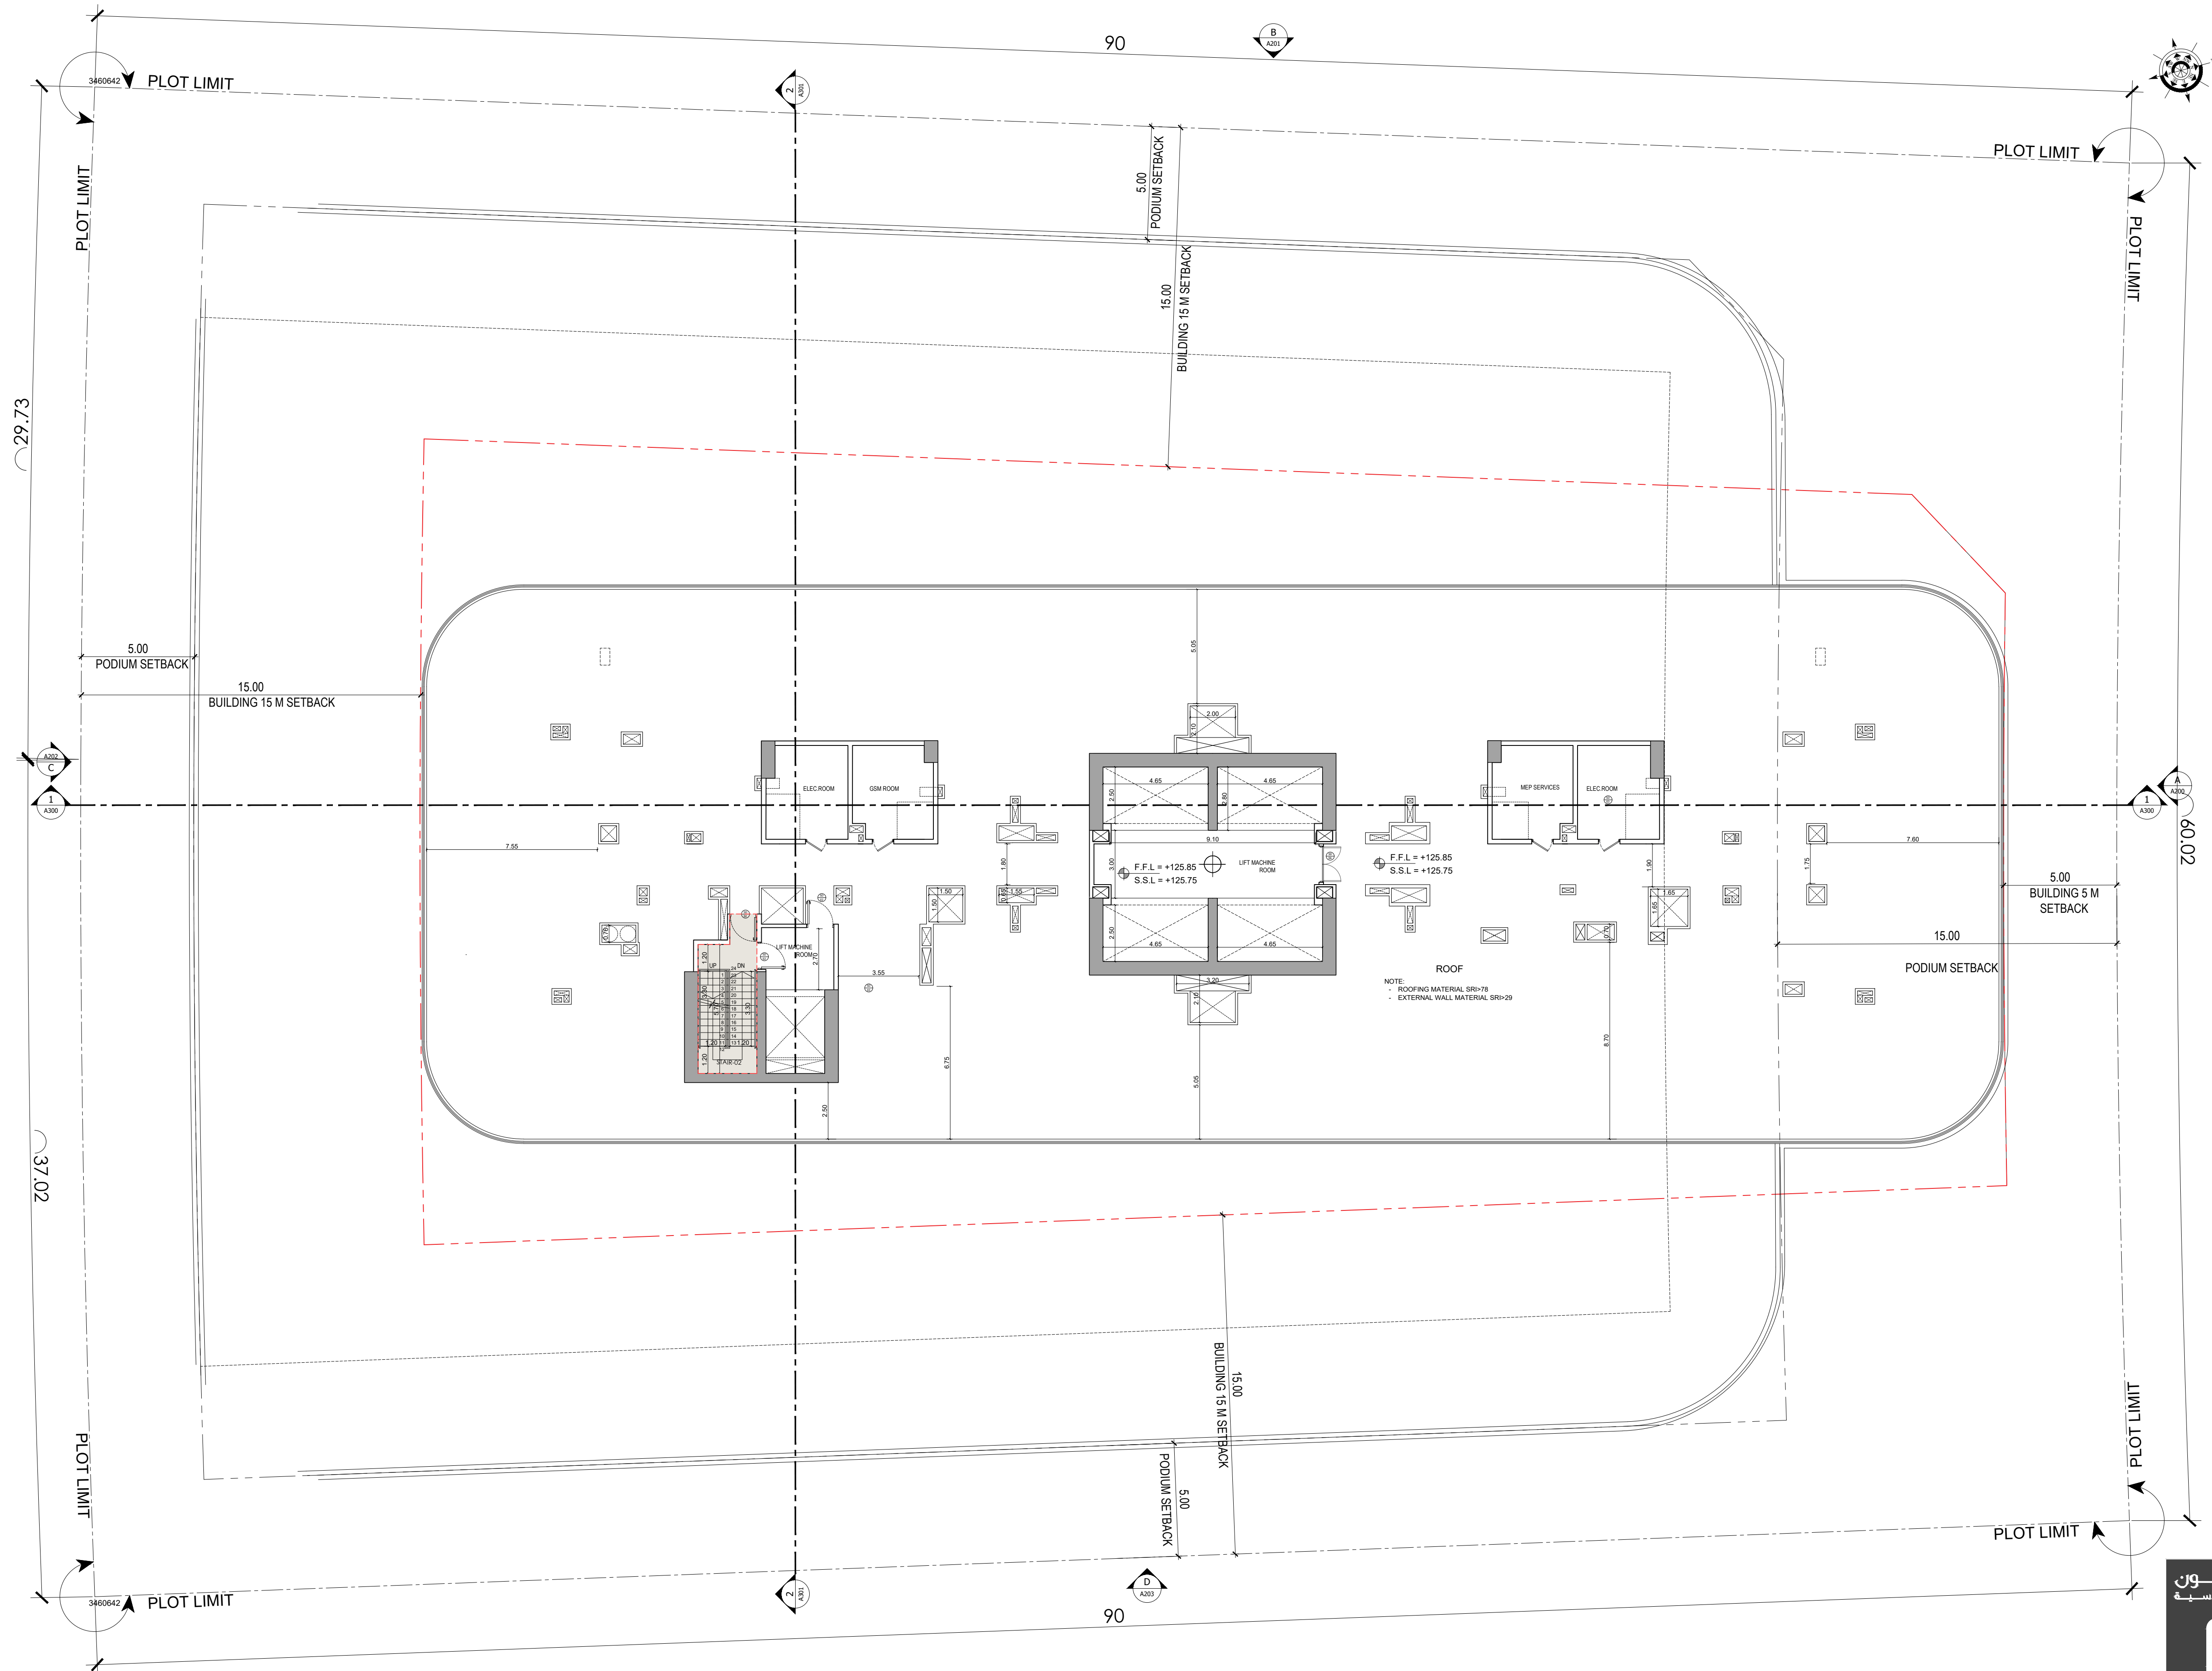


BINGHATTI SKYHALL

ROOF FLOOR PLAN

سلفرستون
للمستشارات الهندسية



SILVER STONE
ENGINEERING CONSULTANTS

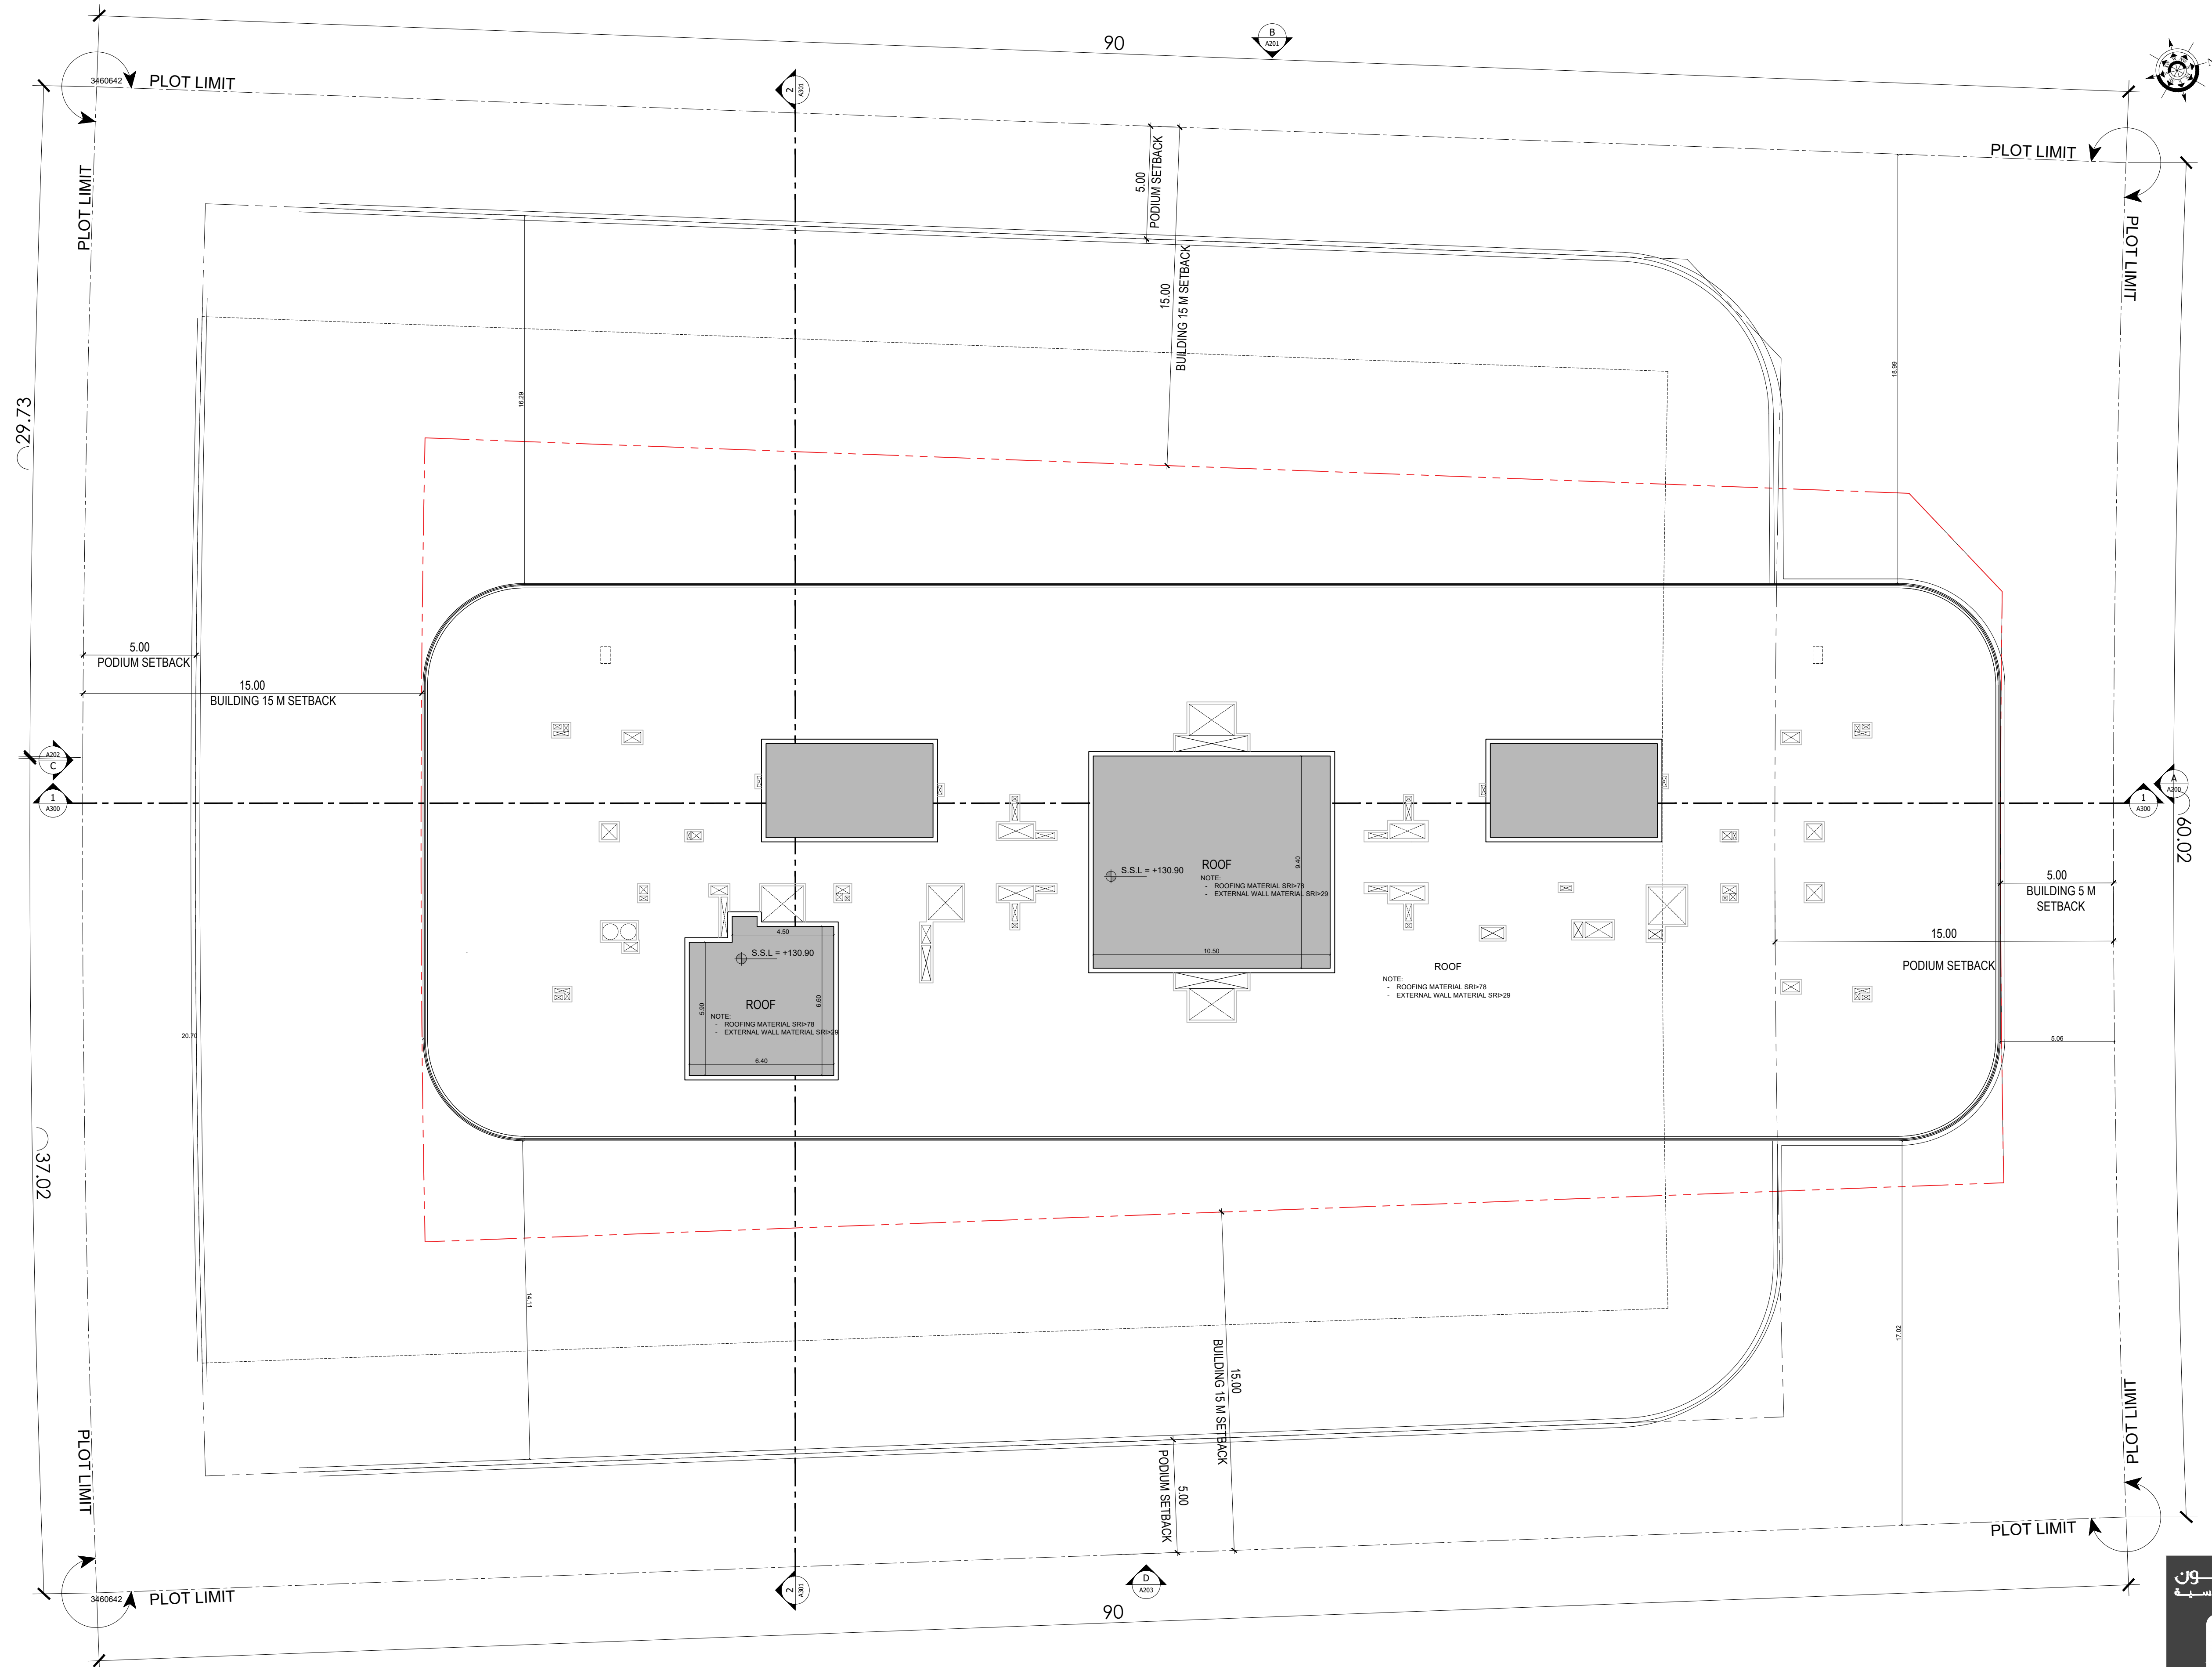

BINGHATTI SKYHALL

TOP ROOF FLOOR PLAN

سلفرستون
للاستشارات الهندسية



SILVER STONE
ENGINEERING CONSULTANTS