


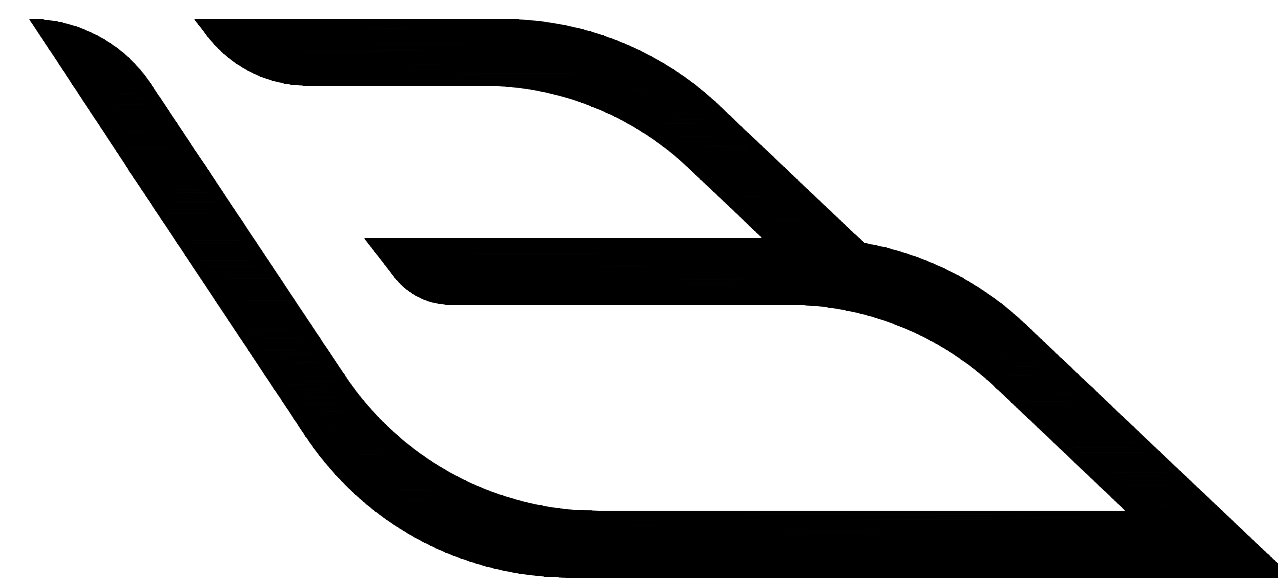

BINGHATTI PHANTOM

UG+ G + 4P + 39 RESIDENTIAL FLOORS + ROOF FLOOR

AL BARSHA SOUTH FOURTH 681






BINGHATTI PHANTOM

PRESPECTIVE SHEET



RESIDENTIAL UNIT TABULATION SUMMARY				
FLOORS	1-BED	2-BED	3-BED	TOTAL
2 ND FLOOR	10			10
3RD FLOOR	10			10
4 TH FLOOR	10			10
5 TH FLOOR	10			10
6 TH FLOOR	10			10
7 TH FLOOR	10			10
8 TH FLOOR	10			10
9 TH FLOOR	10			10
10 TH FLOOR	10			10
11 TH FLOOR	10			10
12 TH FLOOR	10			10
13 TH FLOOR	10			10
14 TH FLOOR	10			10
15 TH FLOOR	10			10
16 TH FLOOR	10			10
17 TH FLOOR	0			0
18 TH FLOOR	10			10
19 TH FLOOR	10			10
20 TH FLOOR MECHANICAL	10			10
21 TH FLOOR	10			10
22 TH FLOOR	10			10
23 TH FLOOR	10			10
24 TH FLOOR	10			10
25 TH FLOOR	10			10
26 TH FLOOR	10			10
27 TH FLOOR	10			10
28 TH FLOOR	10			10
29 TH FLOOR	10			10
30 TH FLOOR	10			10
31 TH FLOOR	10			10
32 TH FLOOR	10			10
33 TH FLOOR	10			10
34 TH FLOOR	10			10
35 TH FLOOR	10			10
36 TH FLOOR	10			10
37 TH FLOOR		5		5
38 TH FLOOR		5		5
39 TH FLOOR			4	4
TOTAL	340	10	4	354



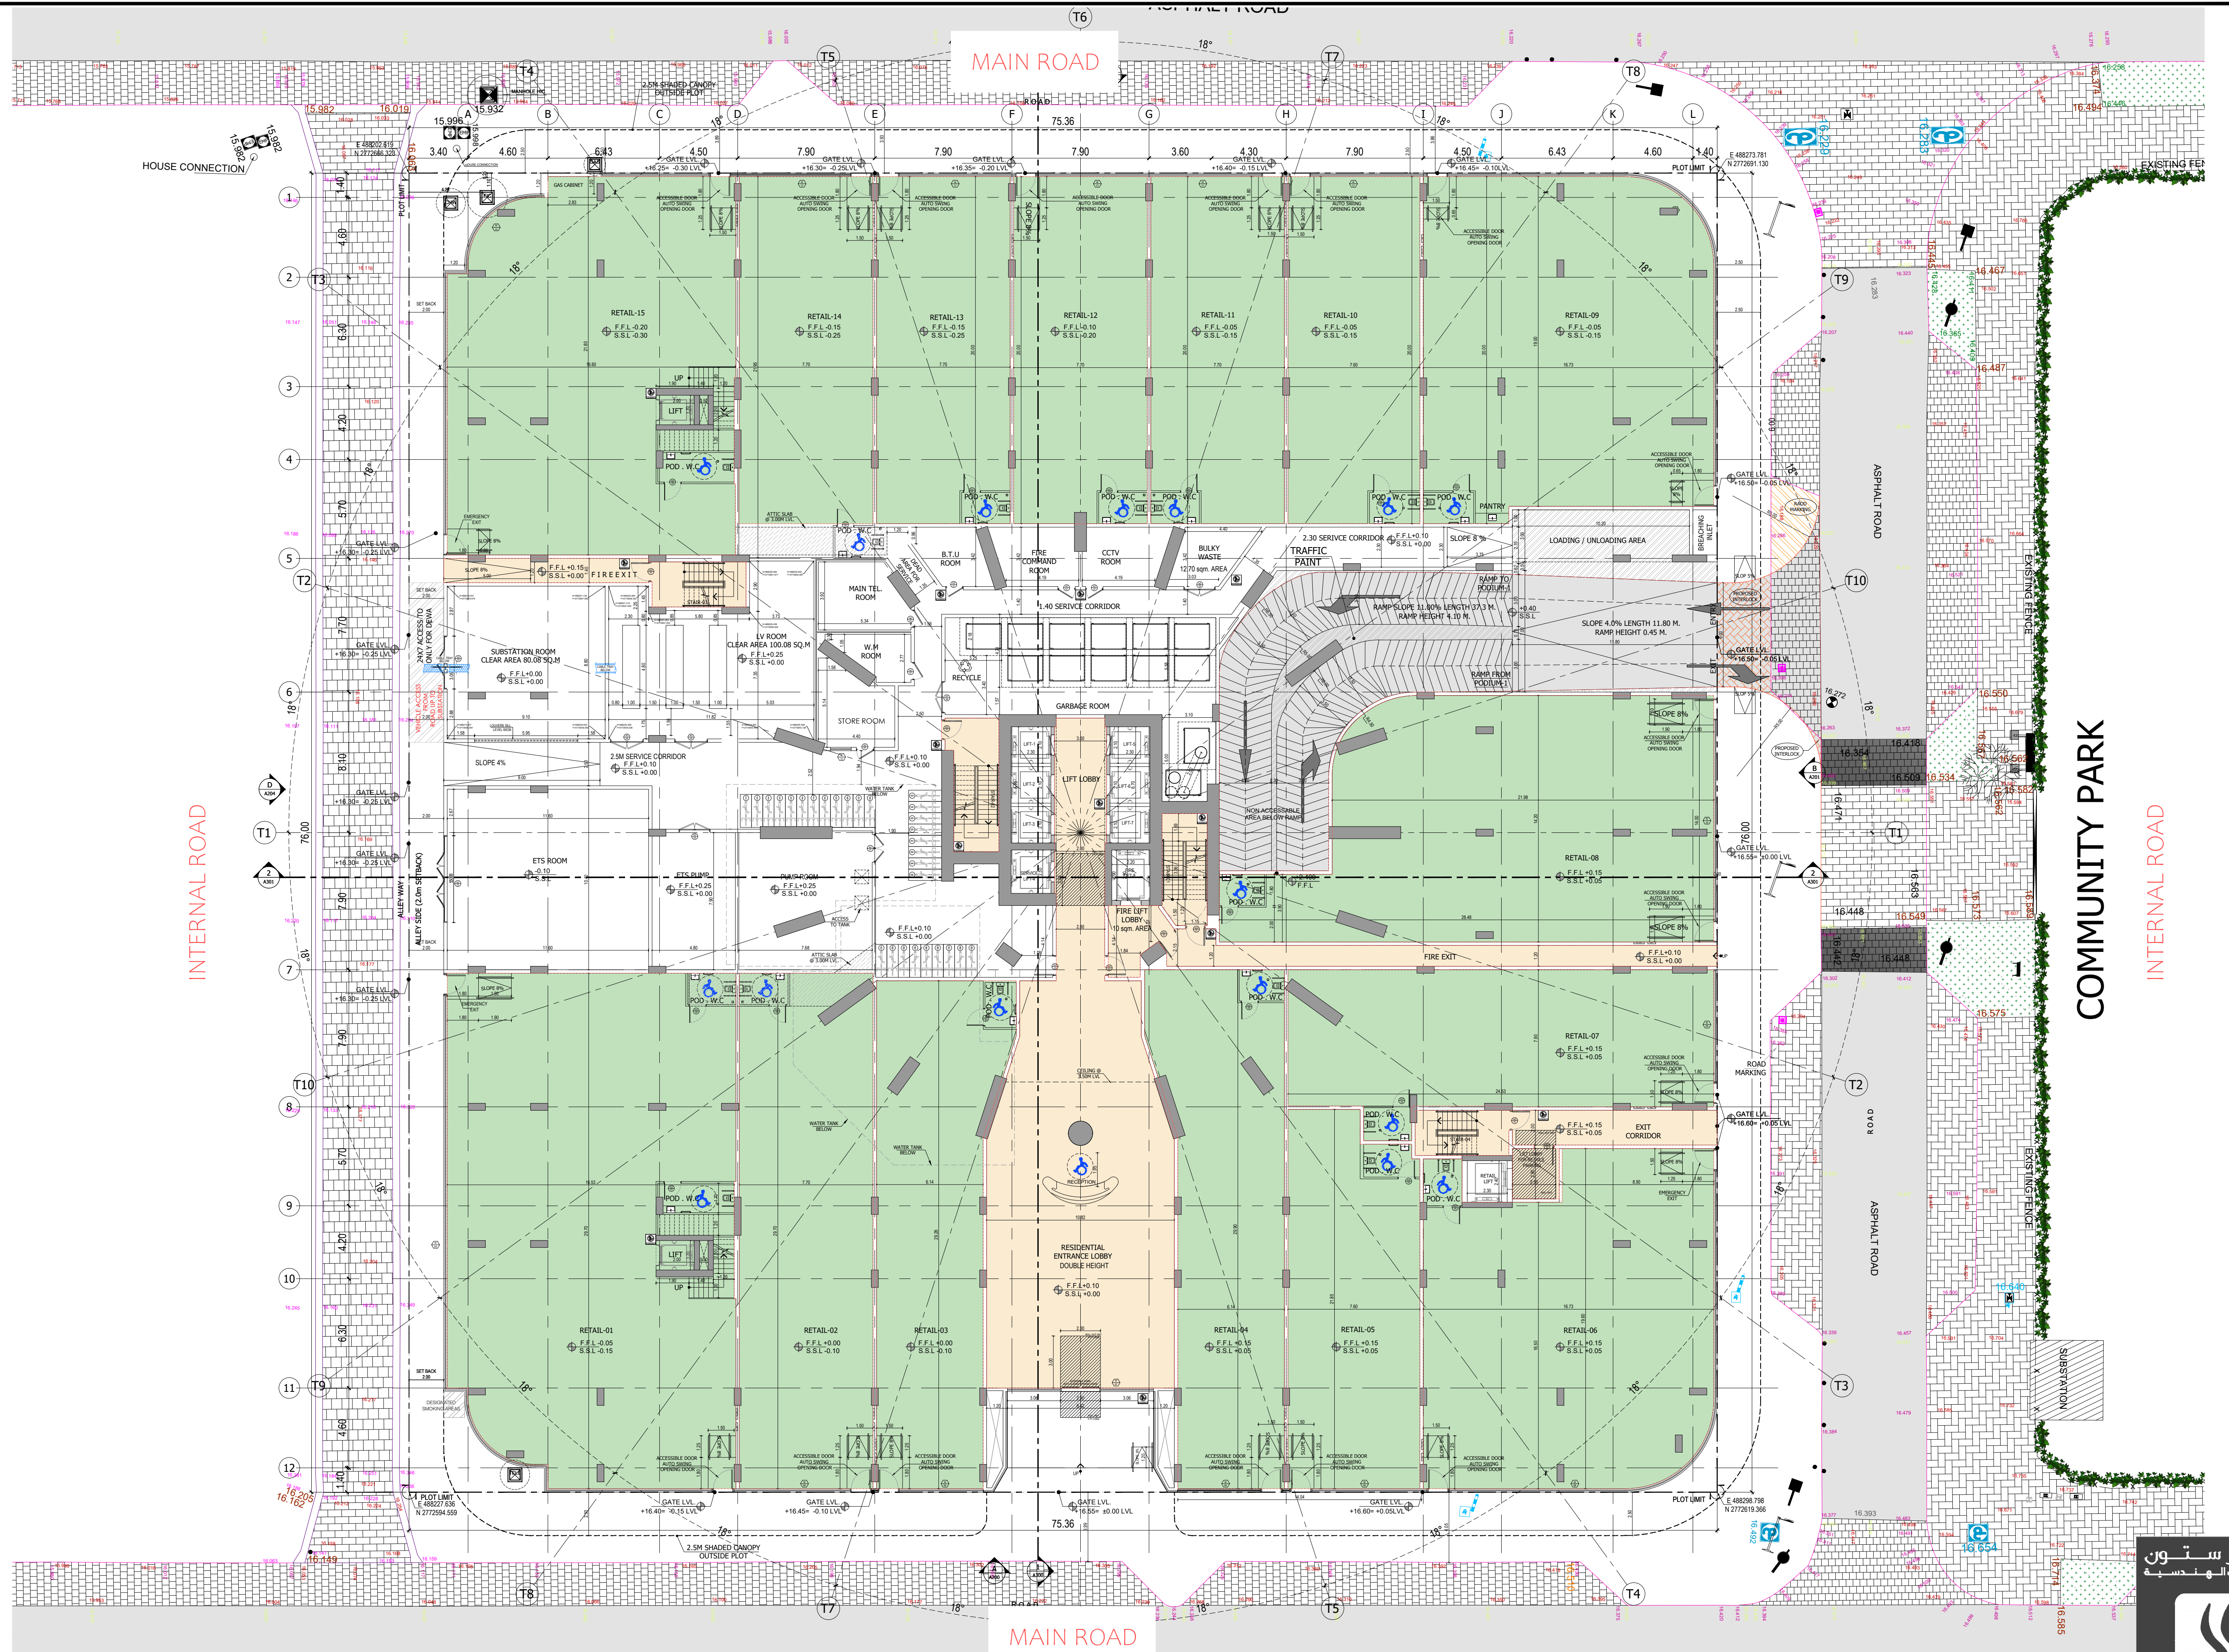


BINGHATTI PHANTOM

GROUND FLOOR PLAN

سلفرستون
لایسٹنارٹ الھنسییہ



SILVER STONE
ENGINEERING CONSULTANTS

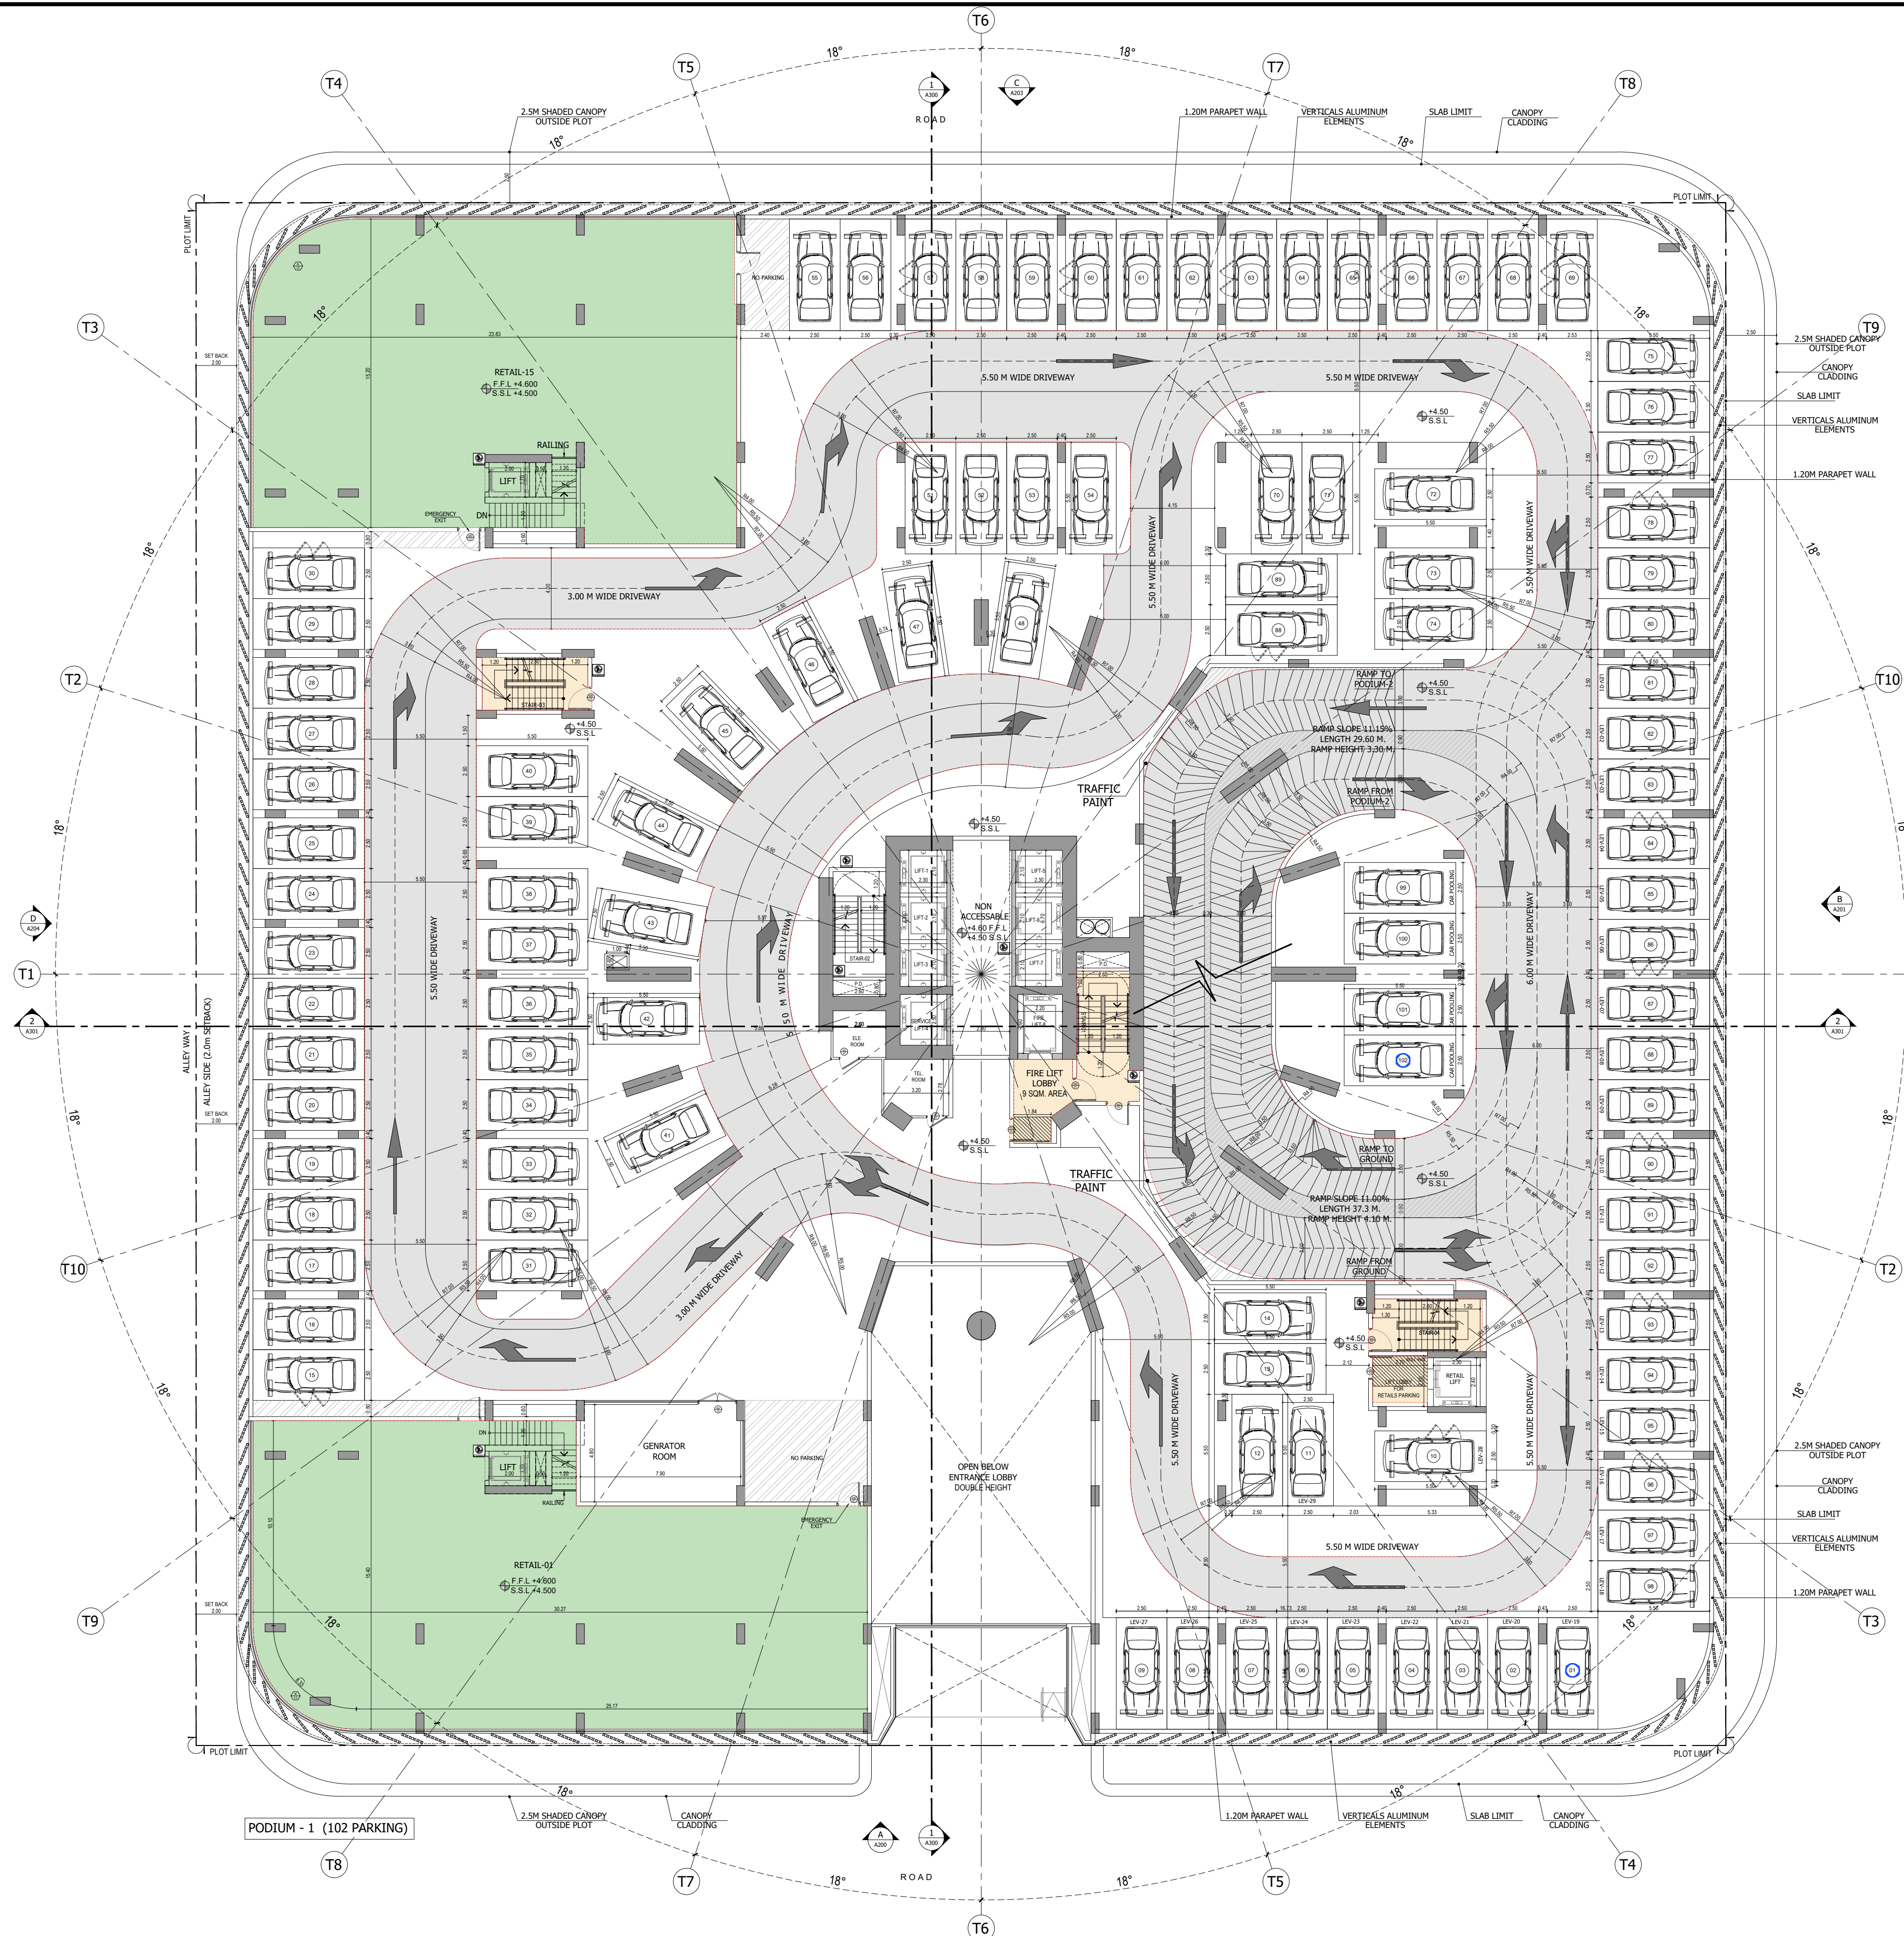


BINGHATTI PHANTOM

PODIUM 1 FLOOR PLAN

سلفرستون
لایسٹنارٹ الھنسیہ



SILVER STONE
ENGINEERING CONSULTANTS

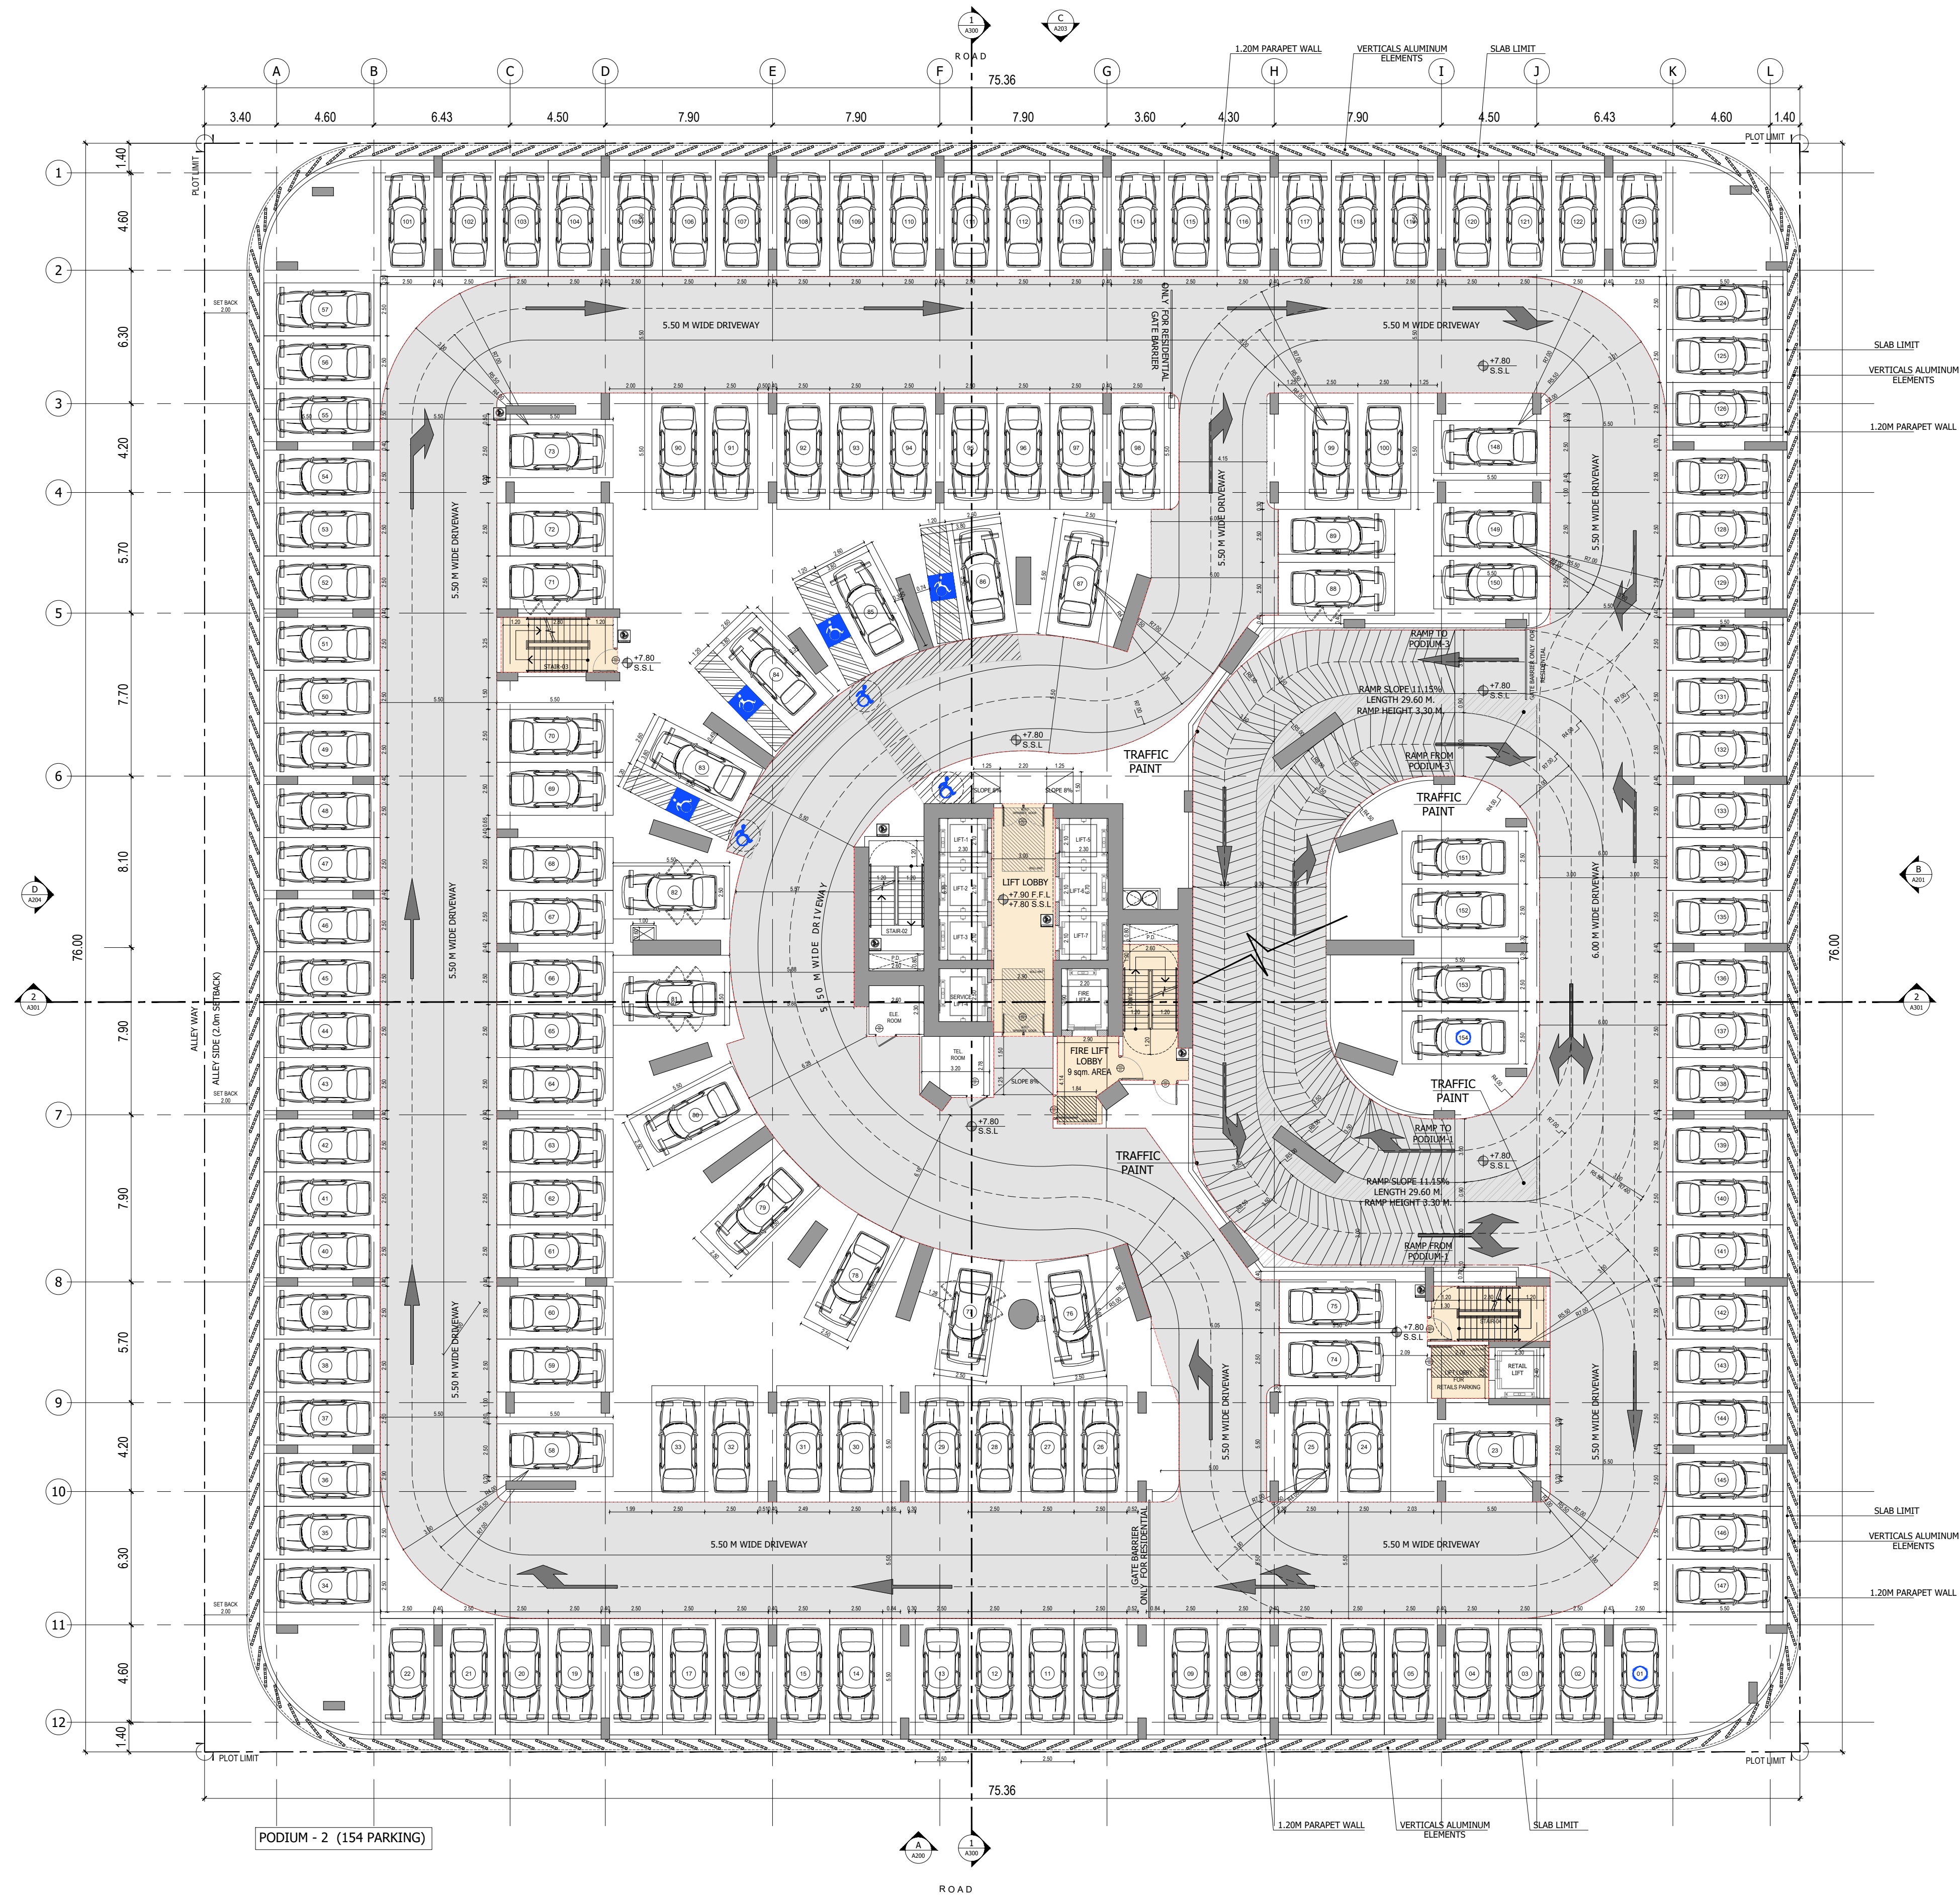

PODIUM - 2 (154 PARKING)

ROAD




BINGHATTI PHANTOM

PODIUM 2 FLOOR PLAN

سلفرستون
لإستشارات الهندسية



SILVER STONE
ENGINEERING CONSULTANTS

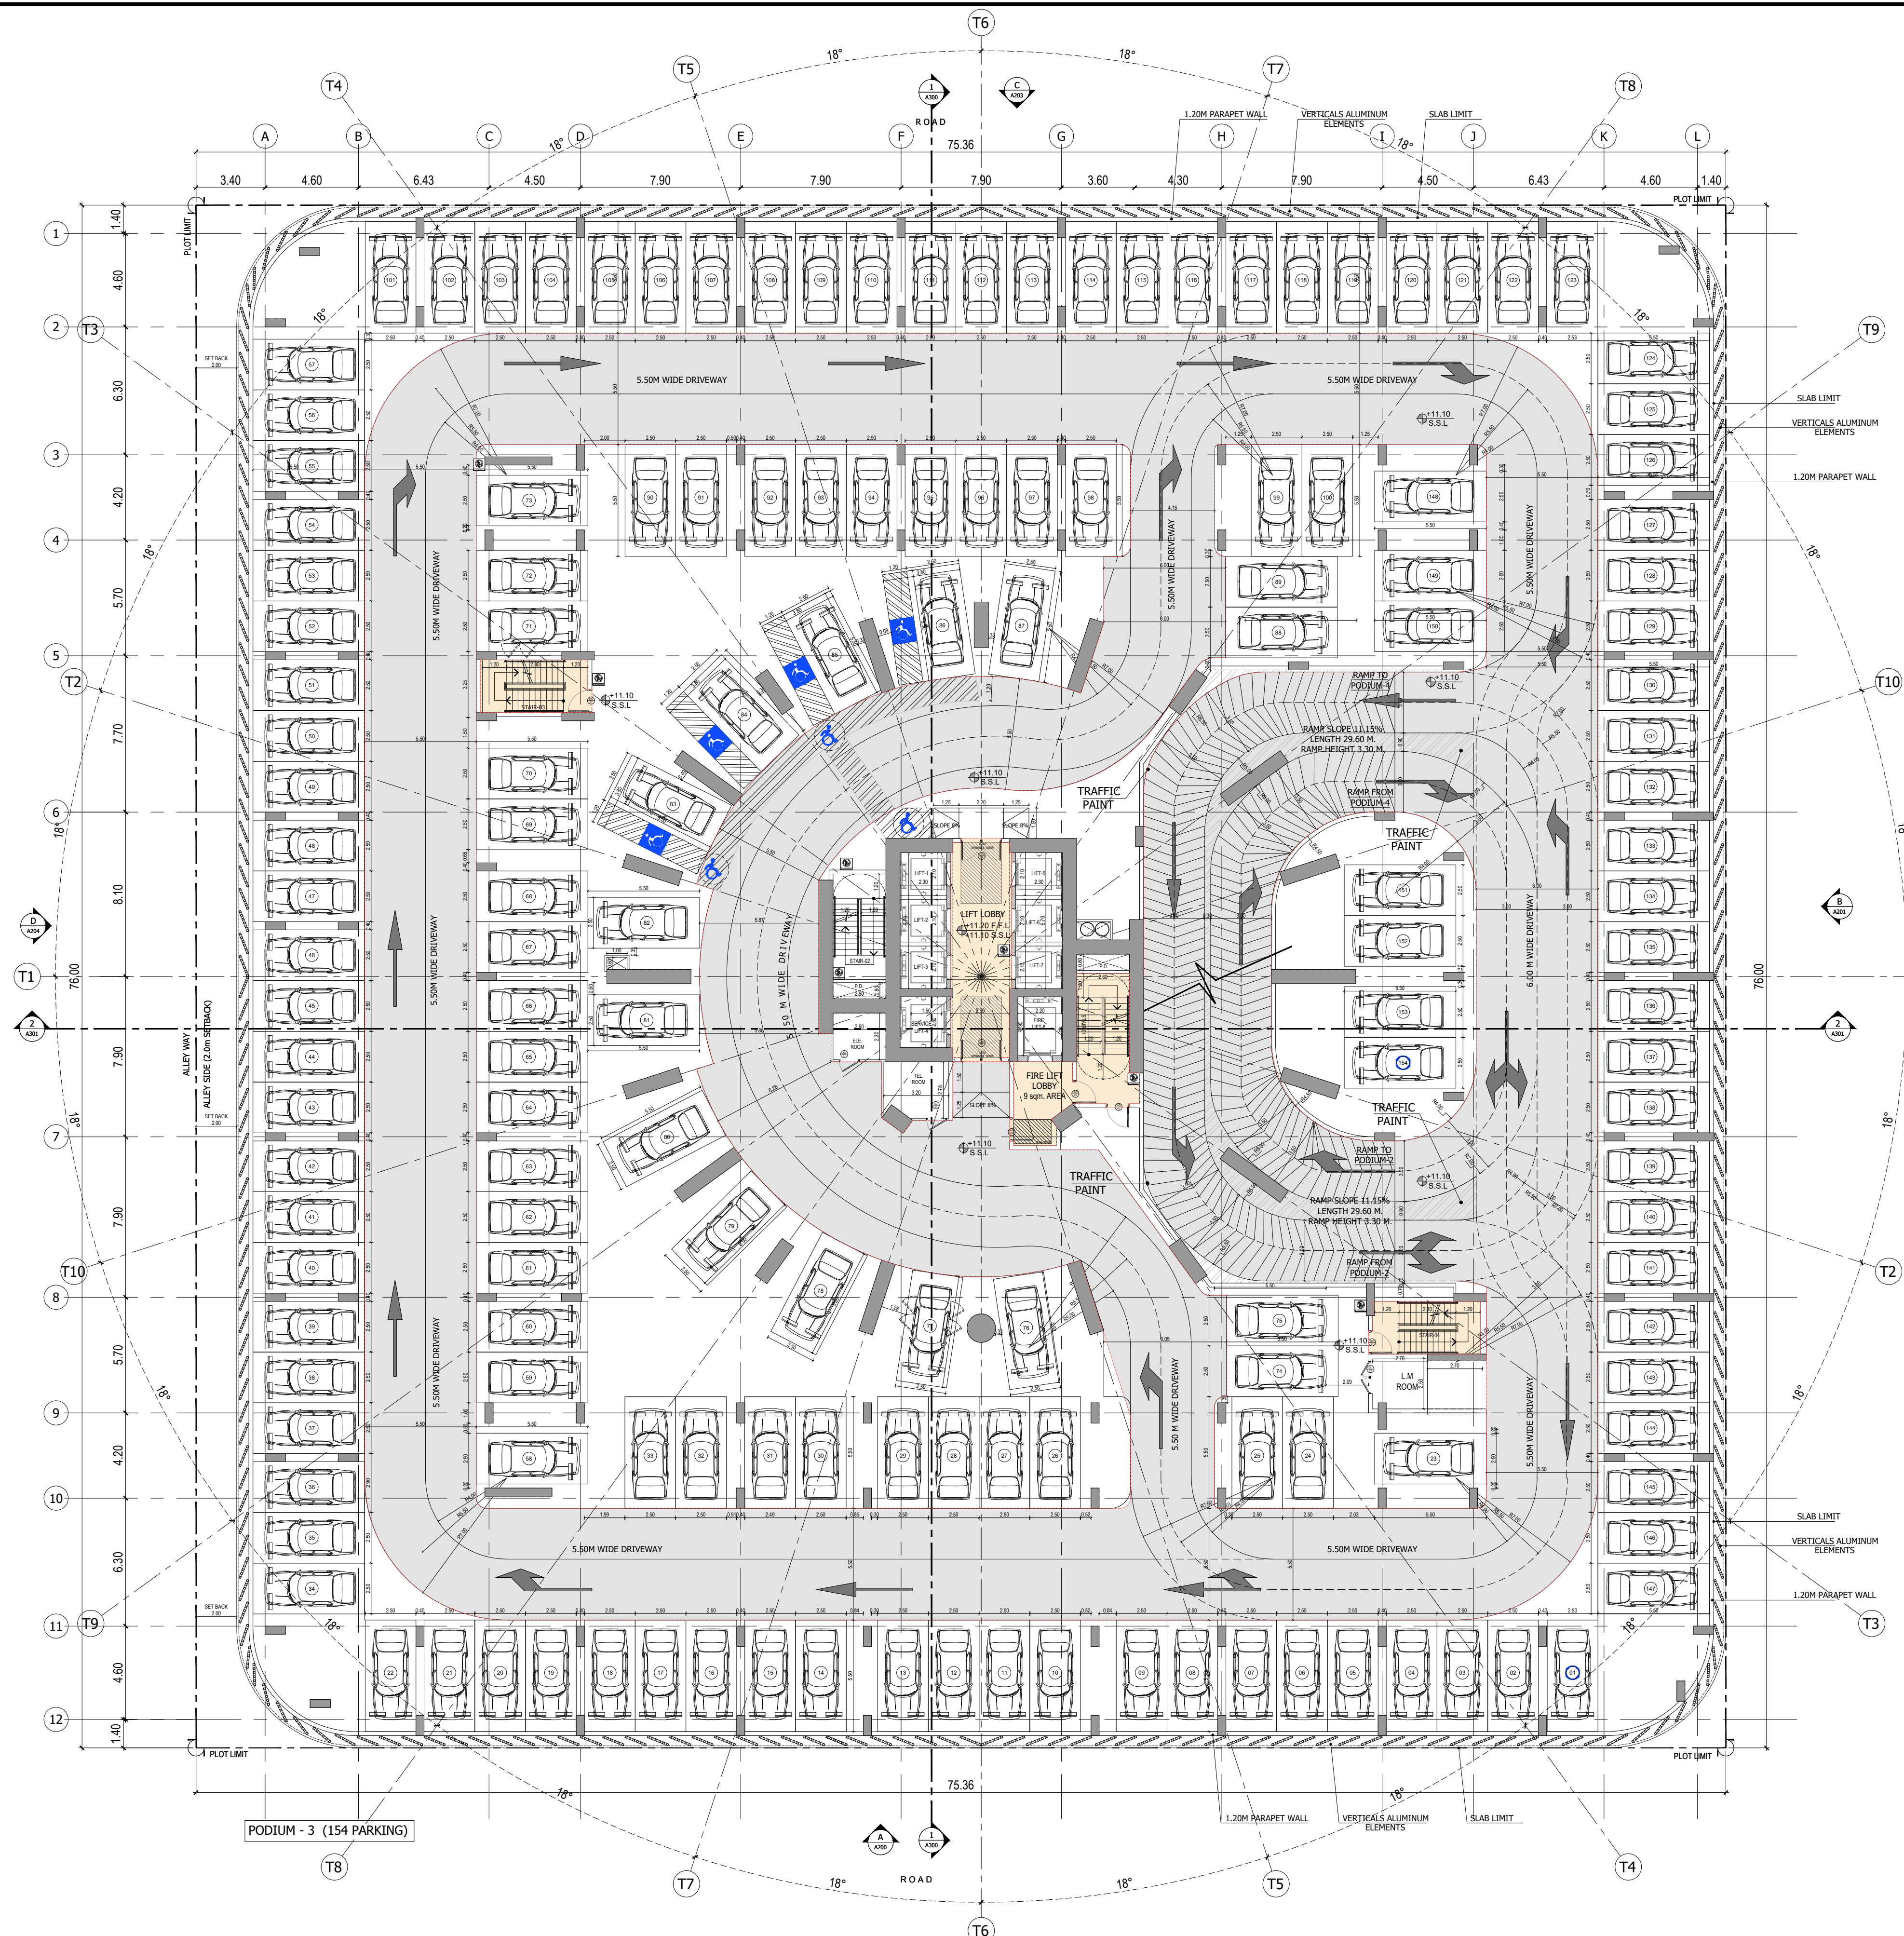

PODIUM - 3 (154 PARKING)




BINGHATTI PHANTOM

PODIUM 3 FLOOR PLAN

سلفرستون
لایسنس‌داران الکترونیک




SILVER STONE
ENGINEERING CONSULTANTS

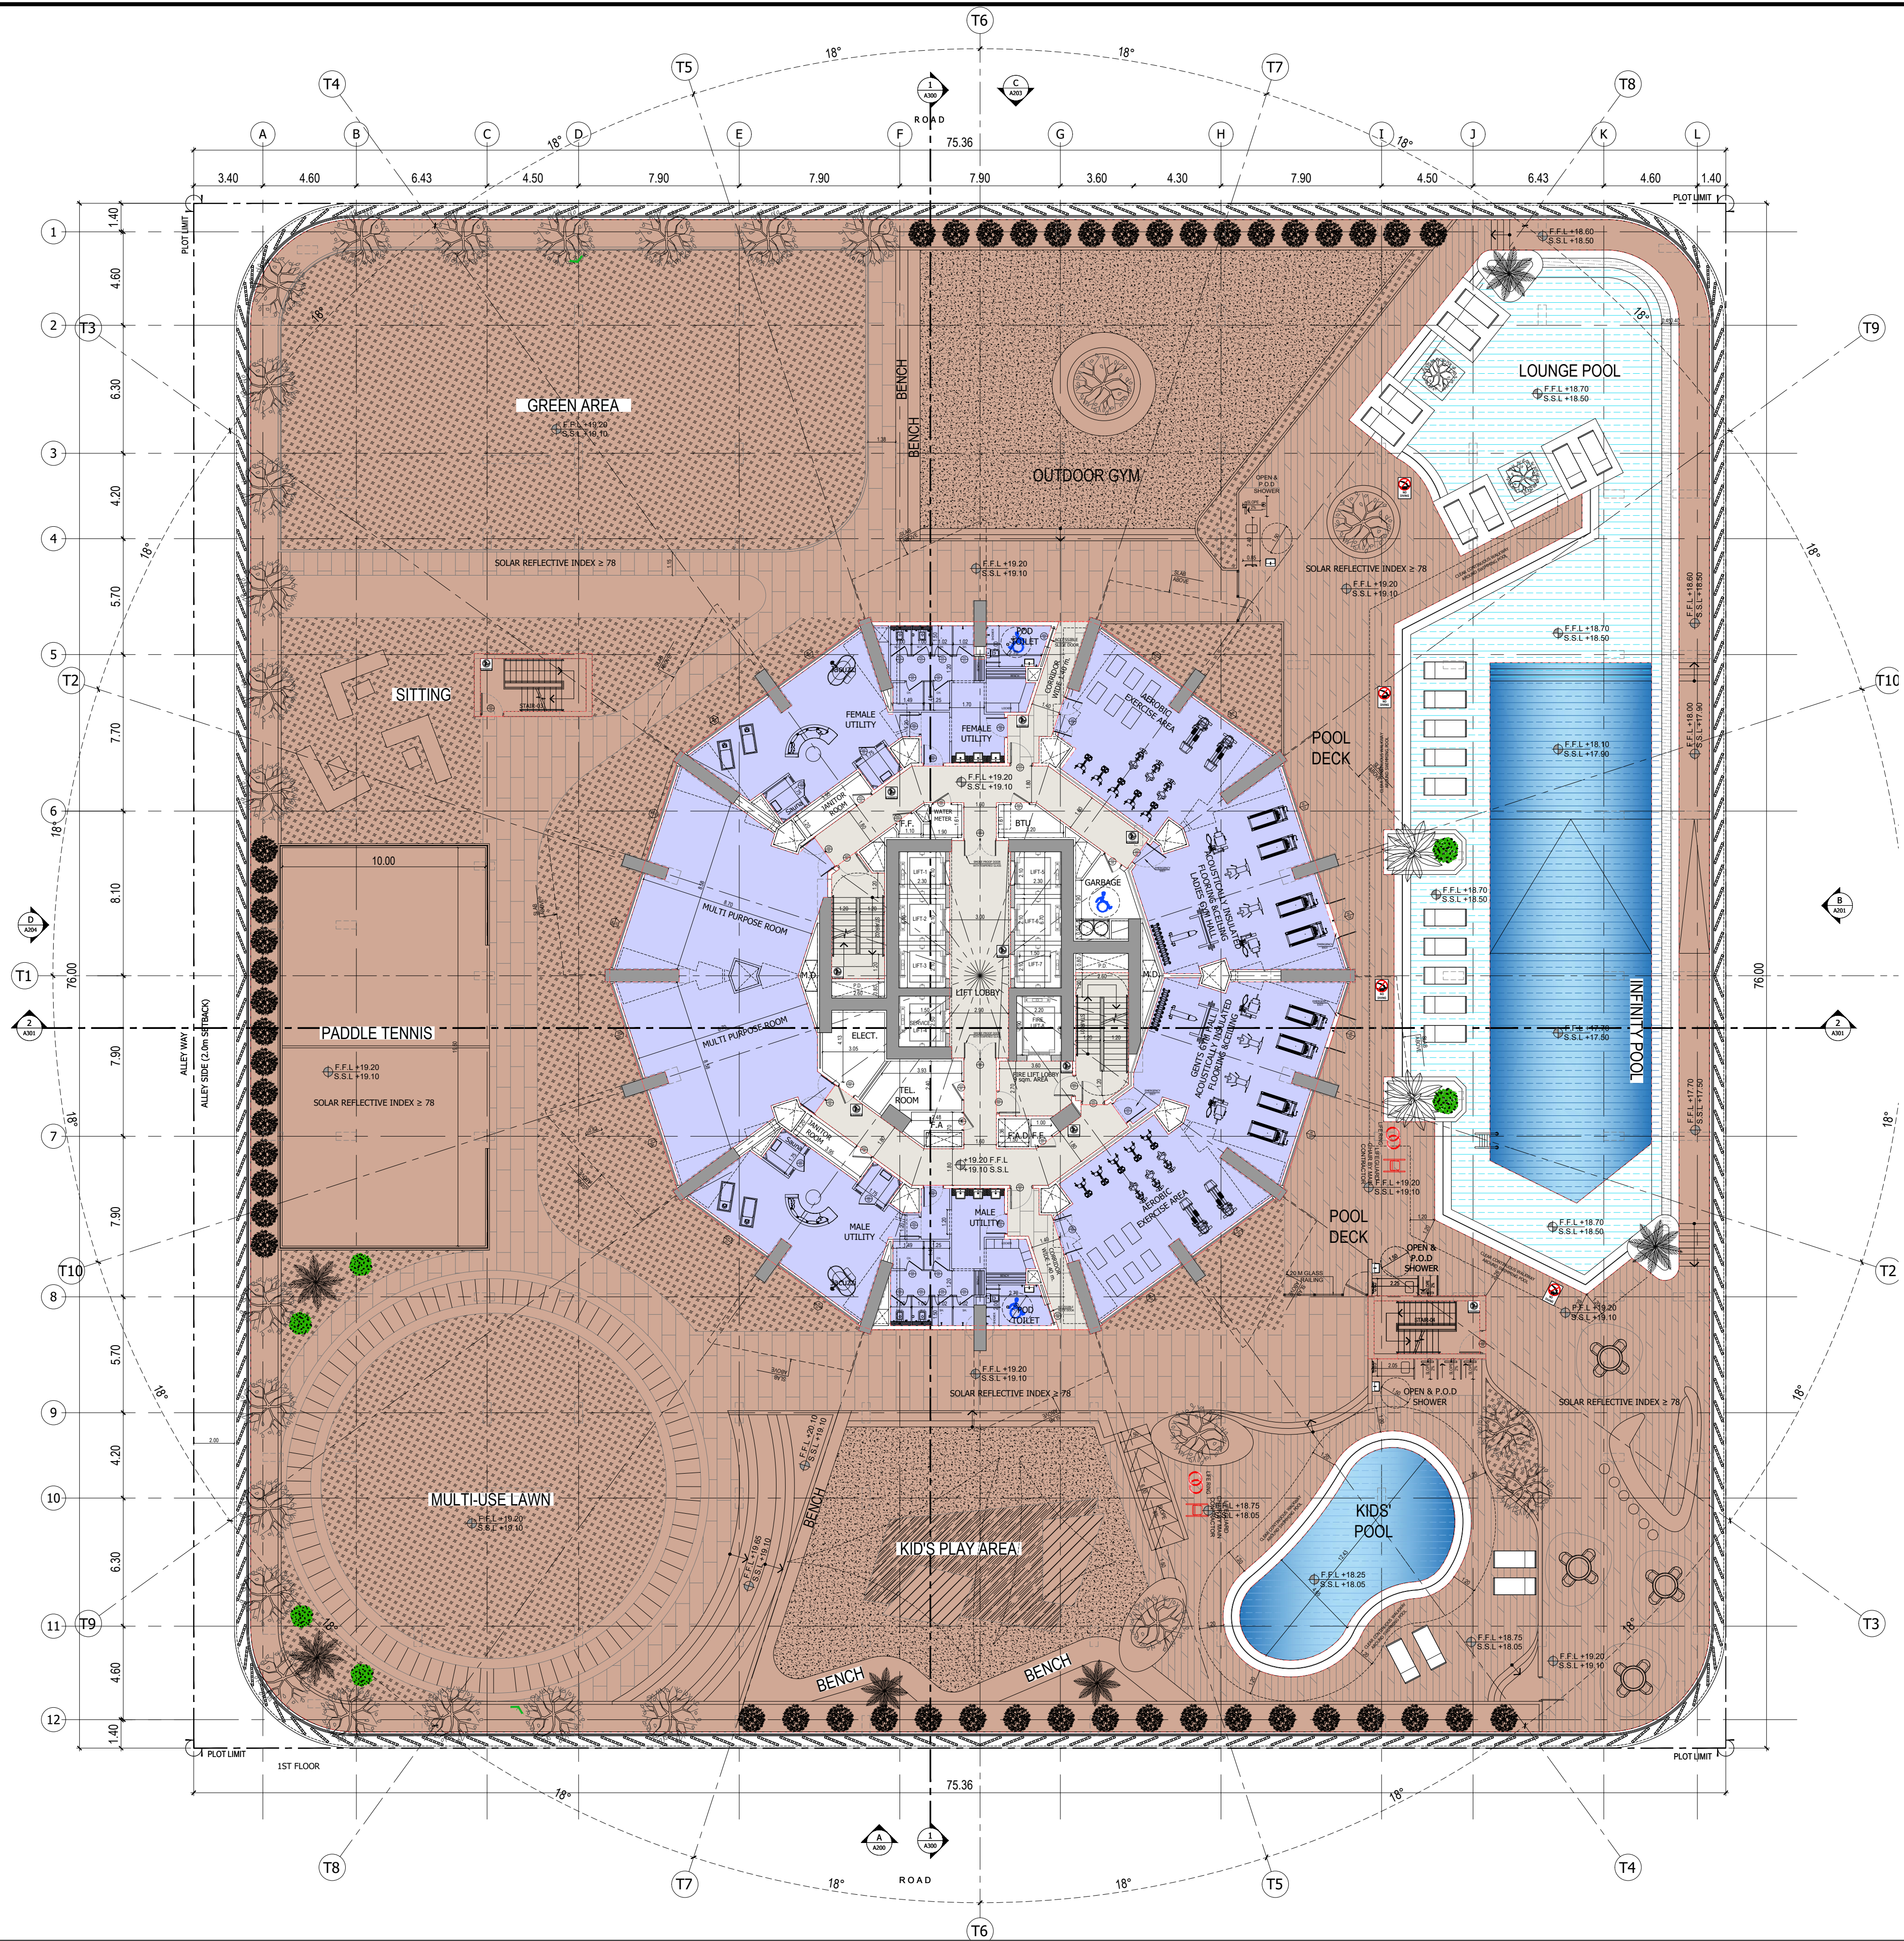


BINGHATTI PHANTOM

1ST FLOOR PLAN

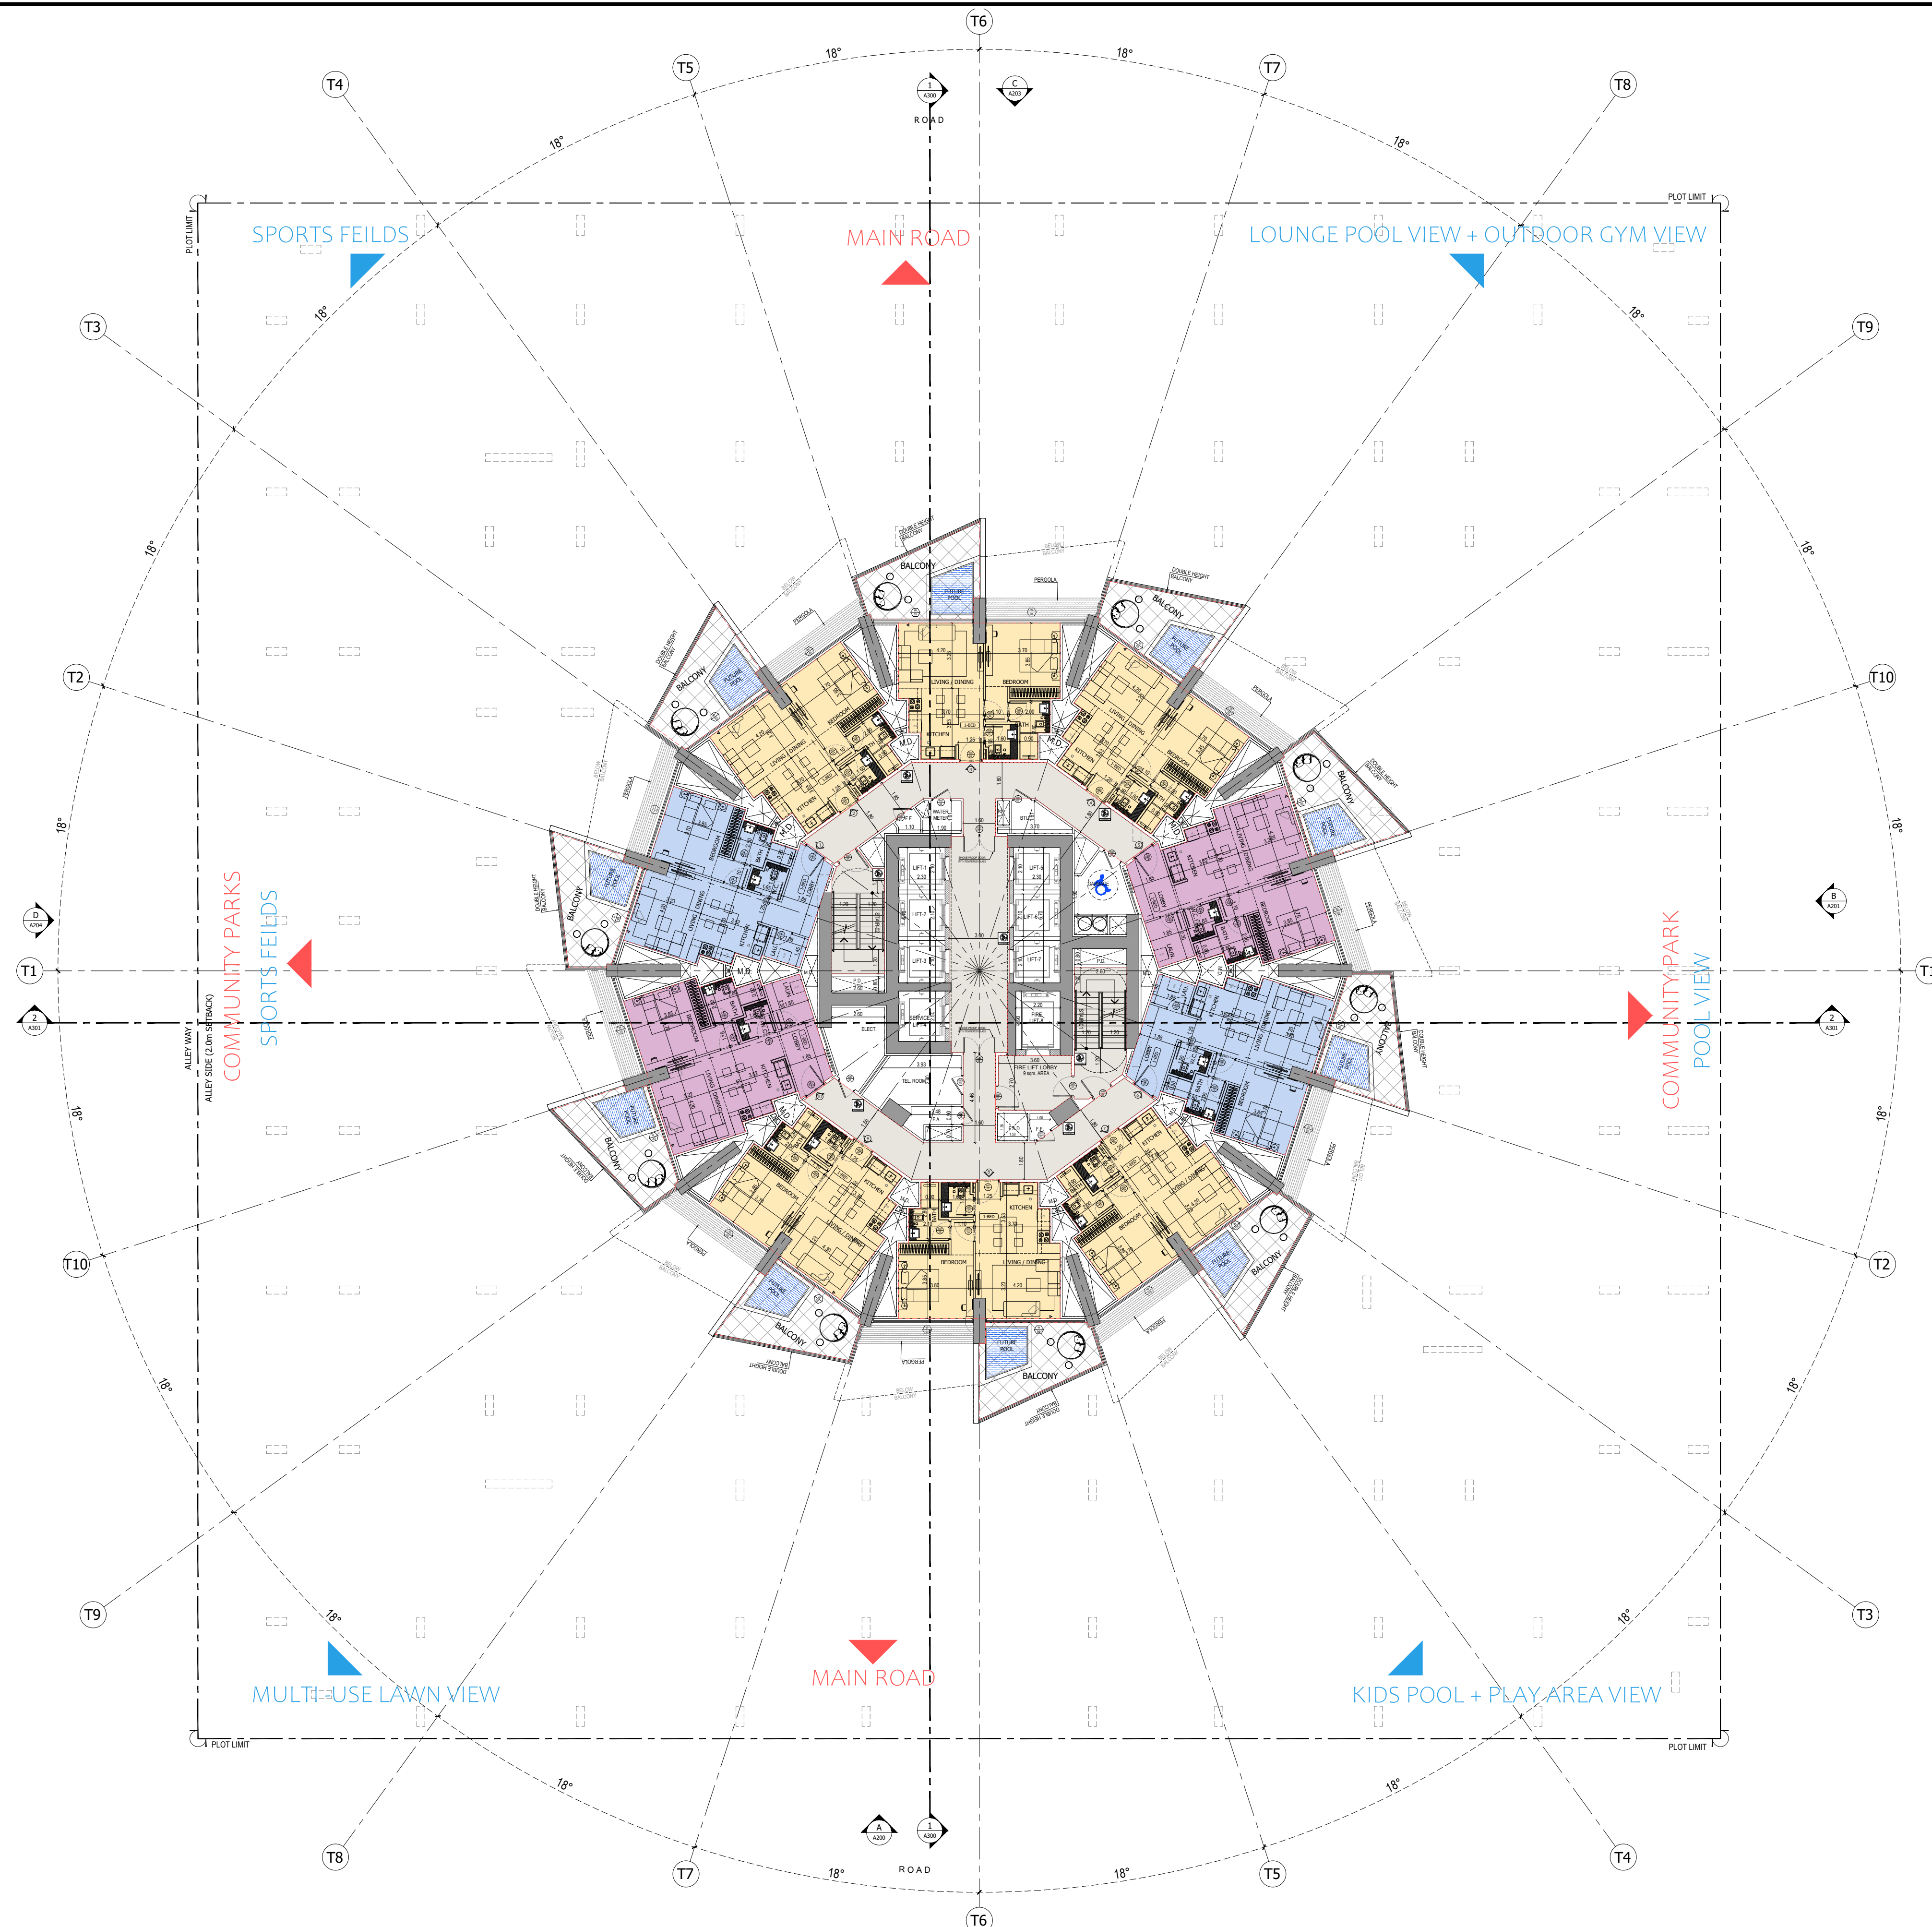


BINGHATTI PHANTOM

2ND - 16TH ALTERN FLOOR PLAN

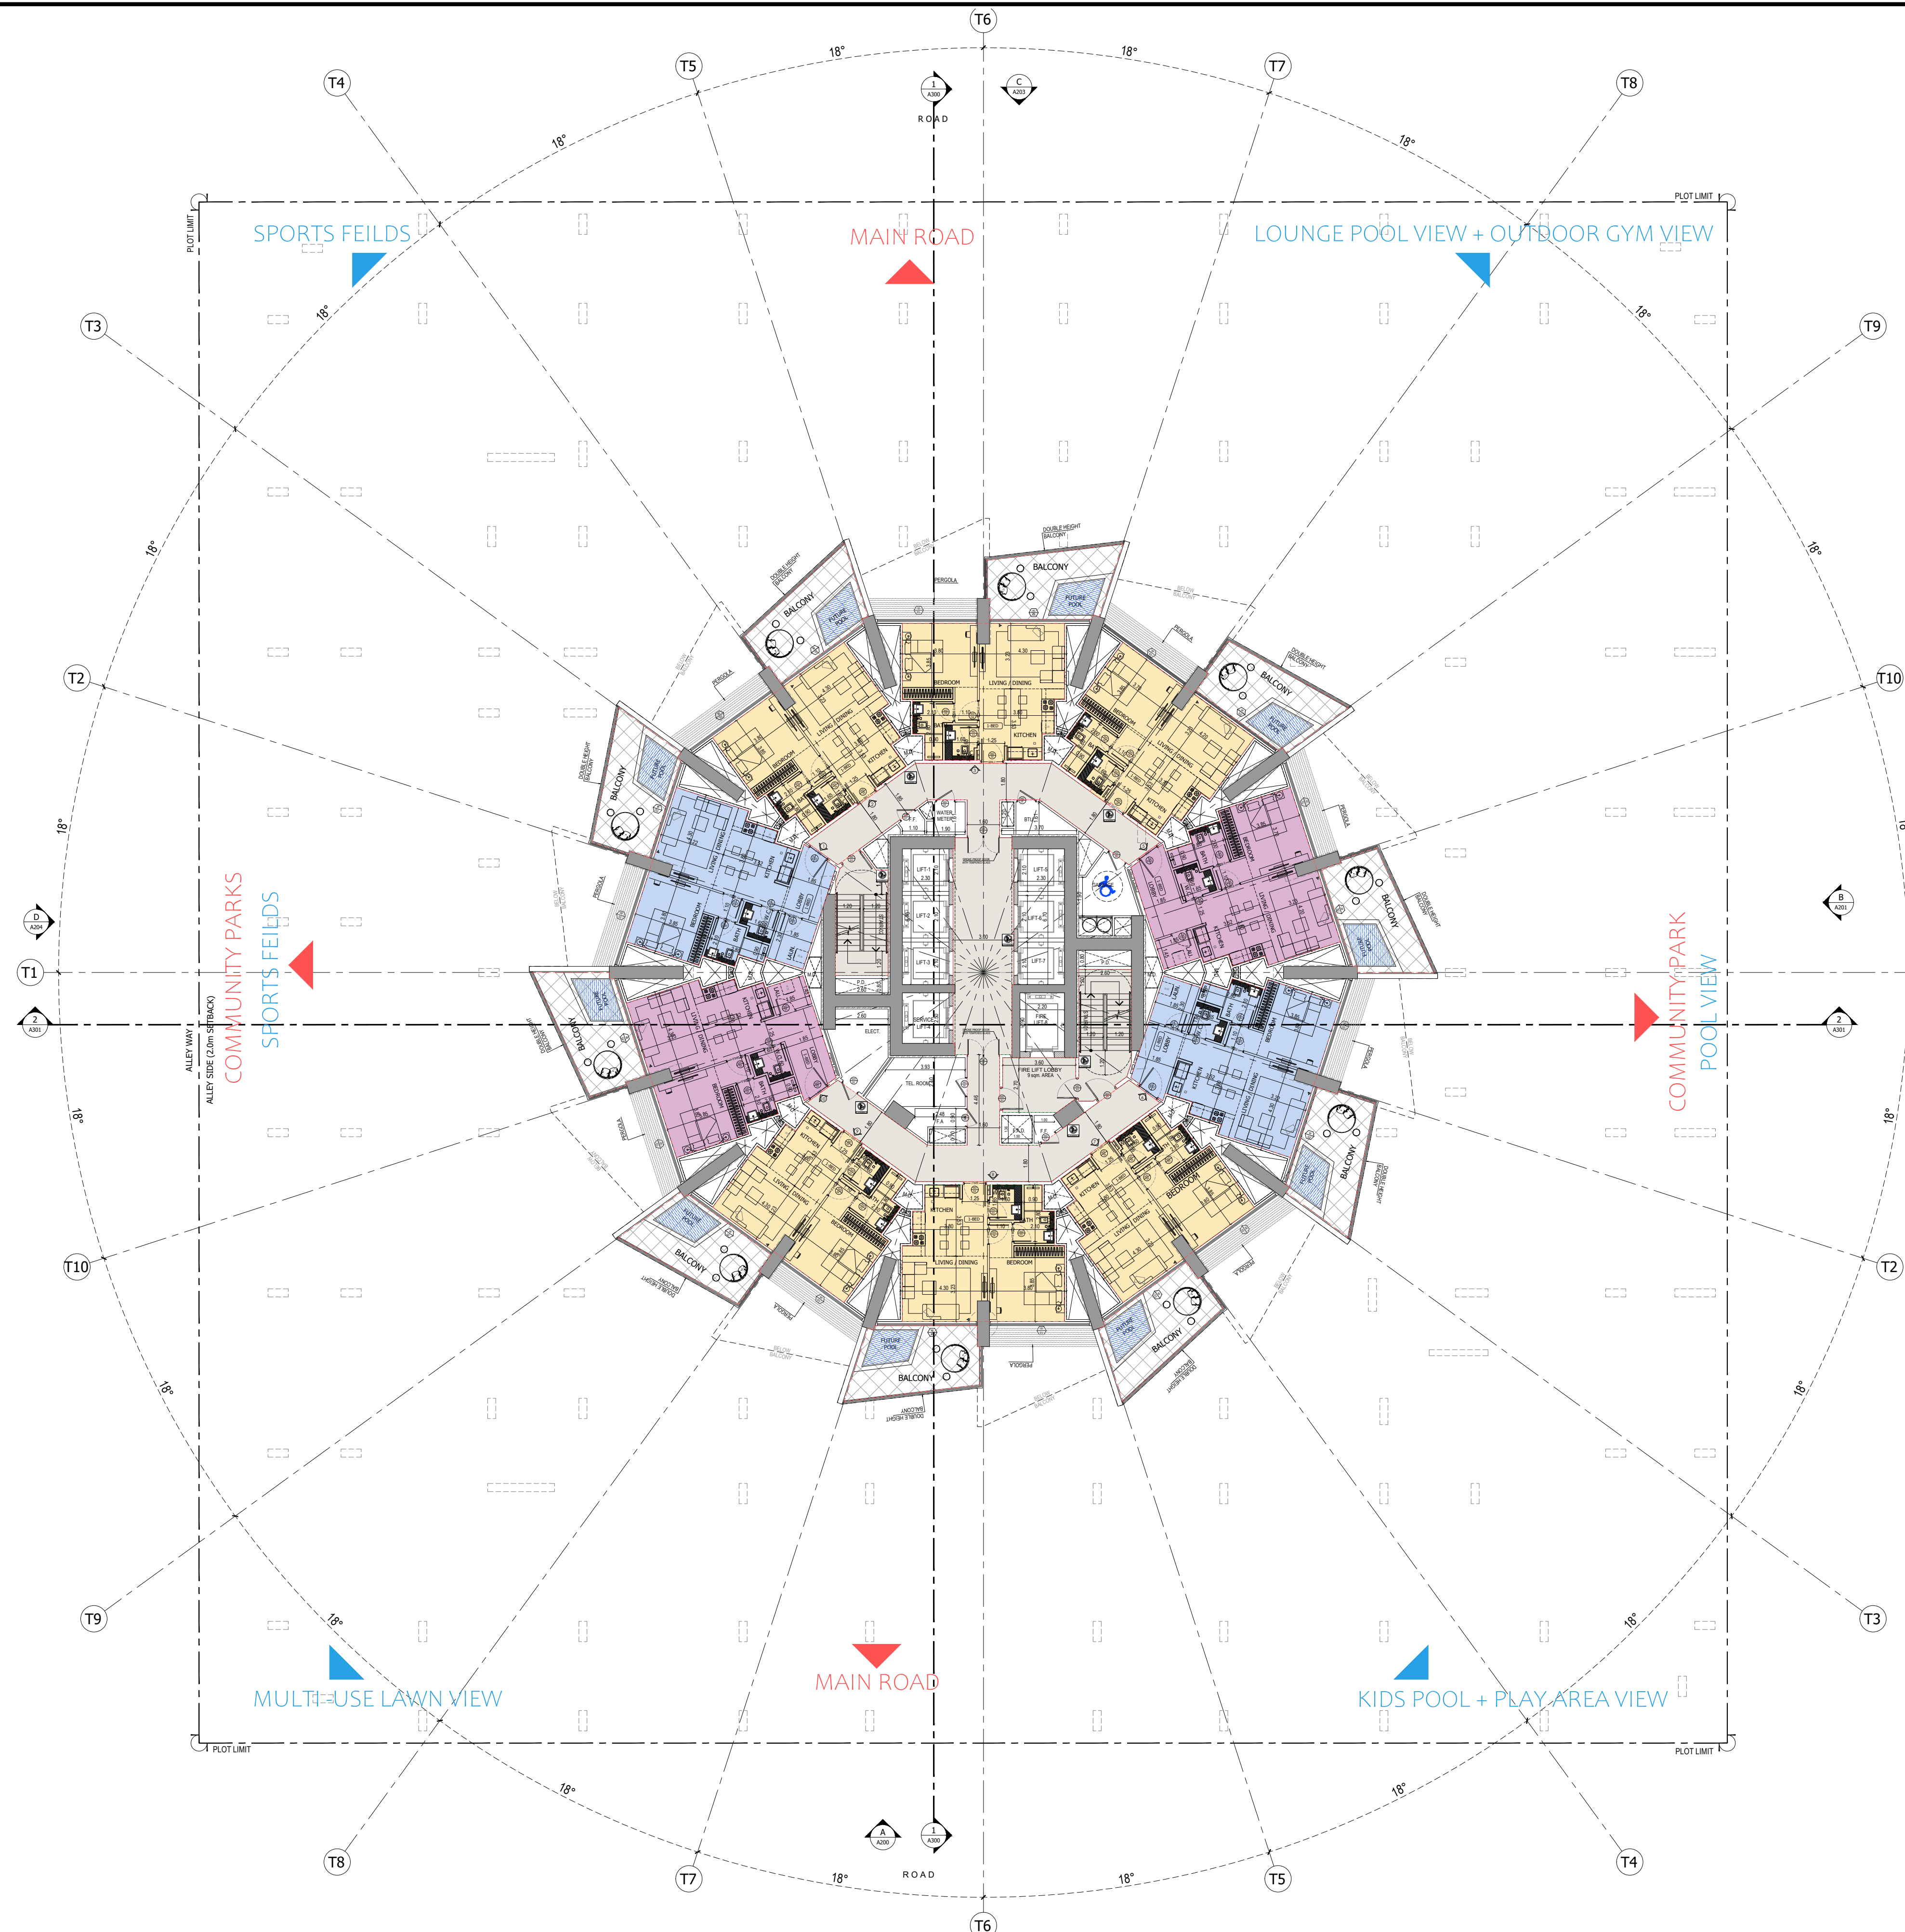


BINGHATTI PHANTOM

3RD - 17TH ALTERN FLOOR PLAN

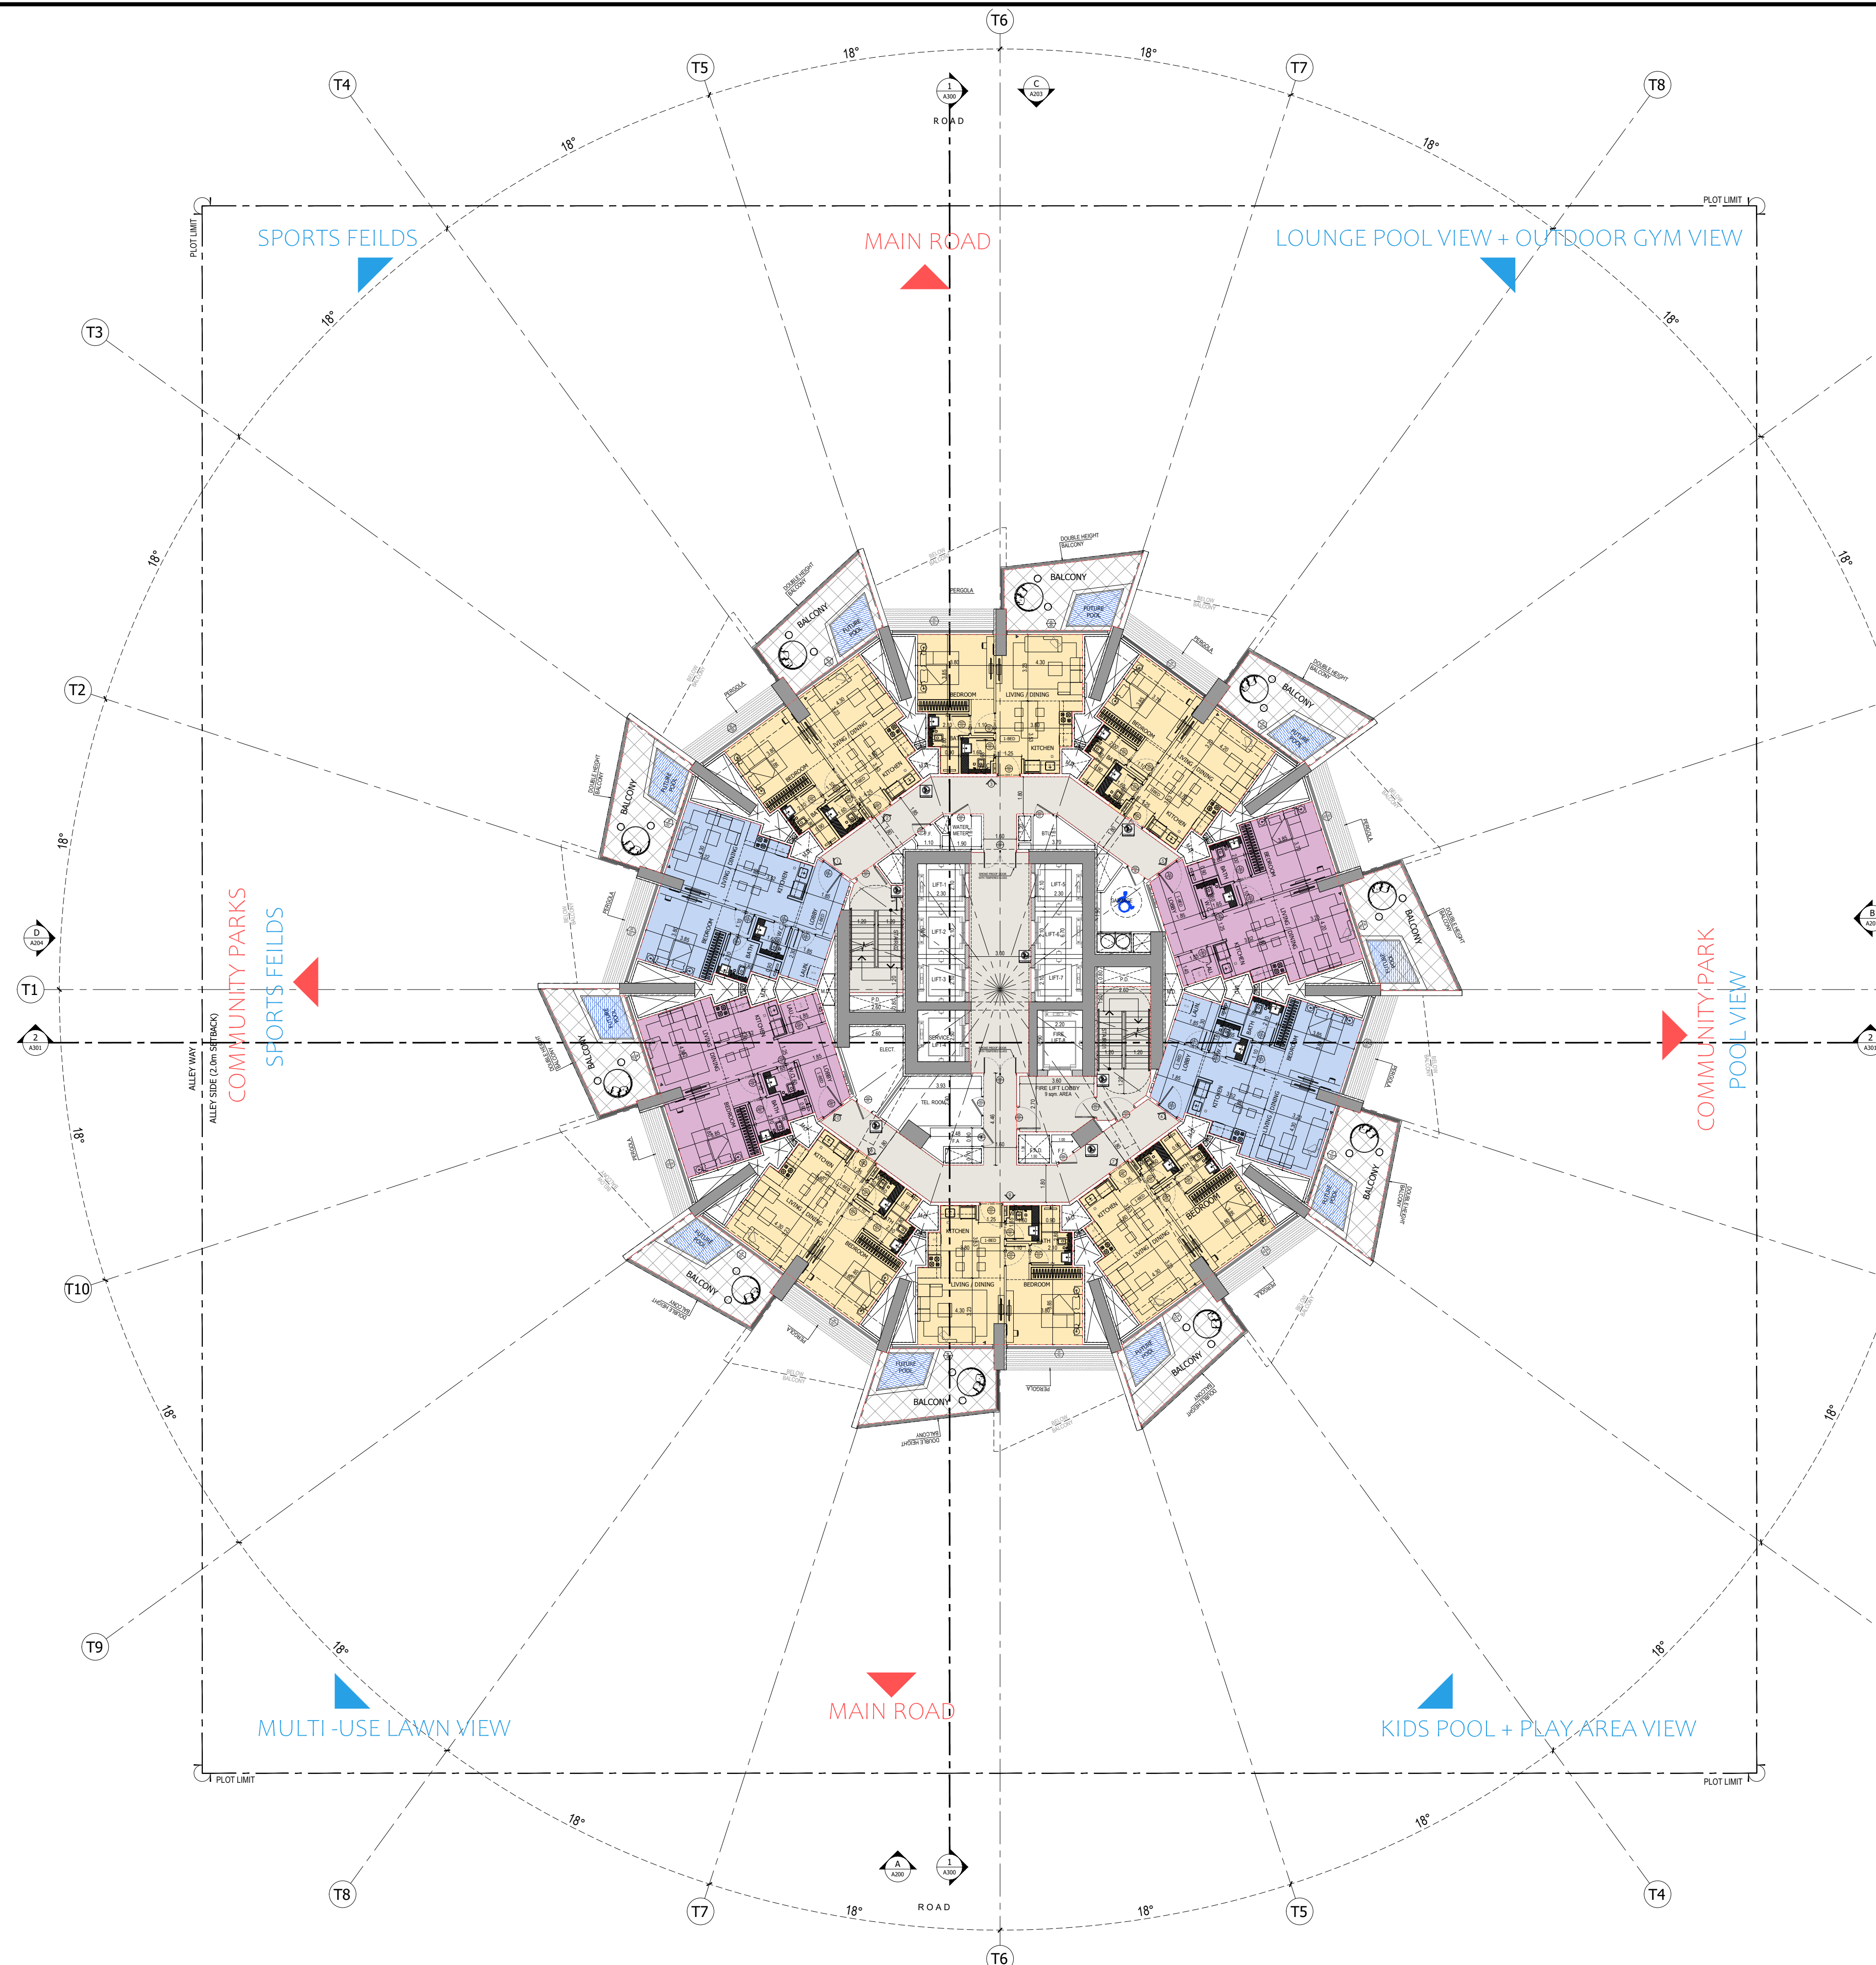


BINGHATTI PHANTOM

19TH FLOOR PLAN

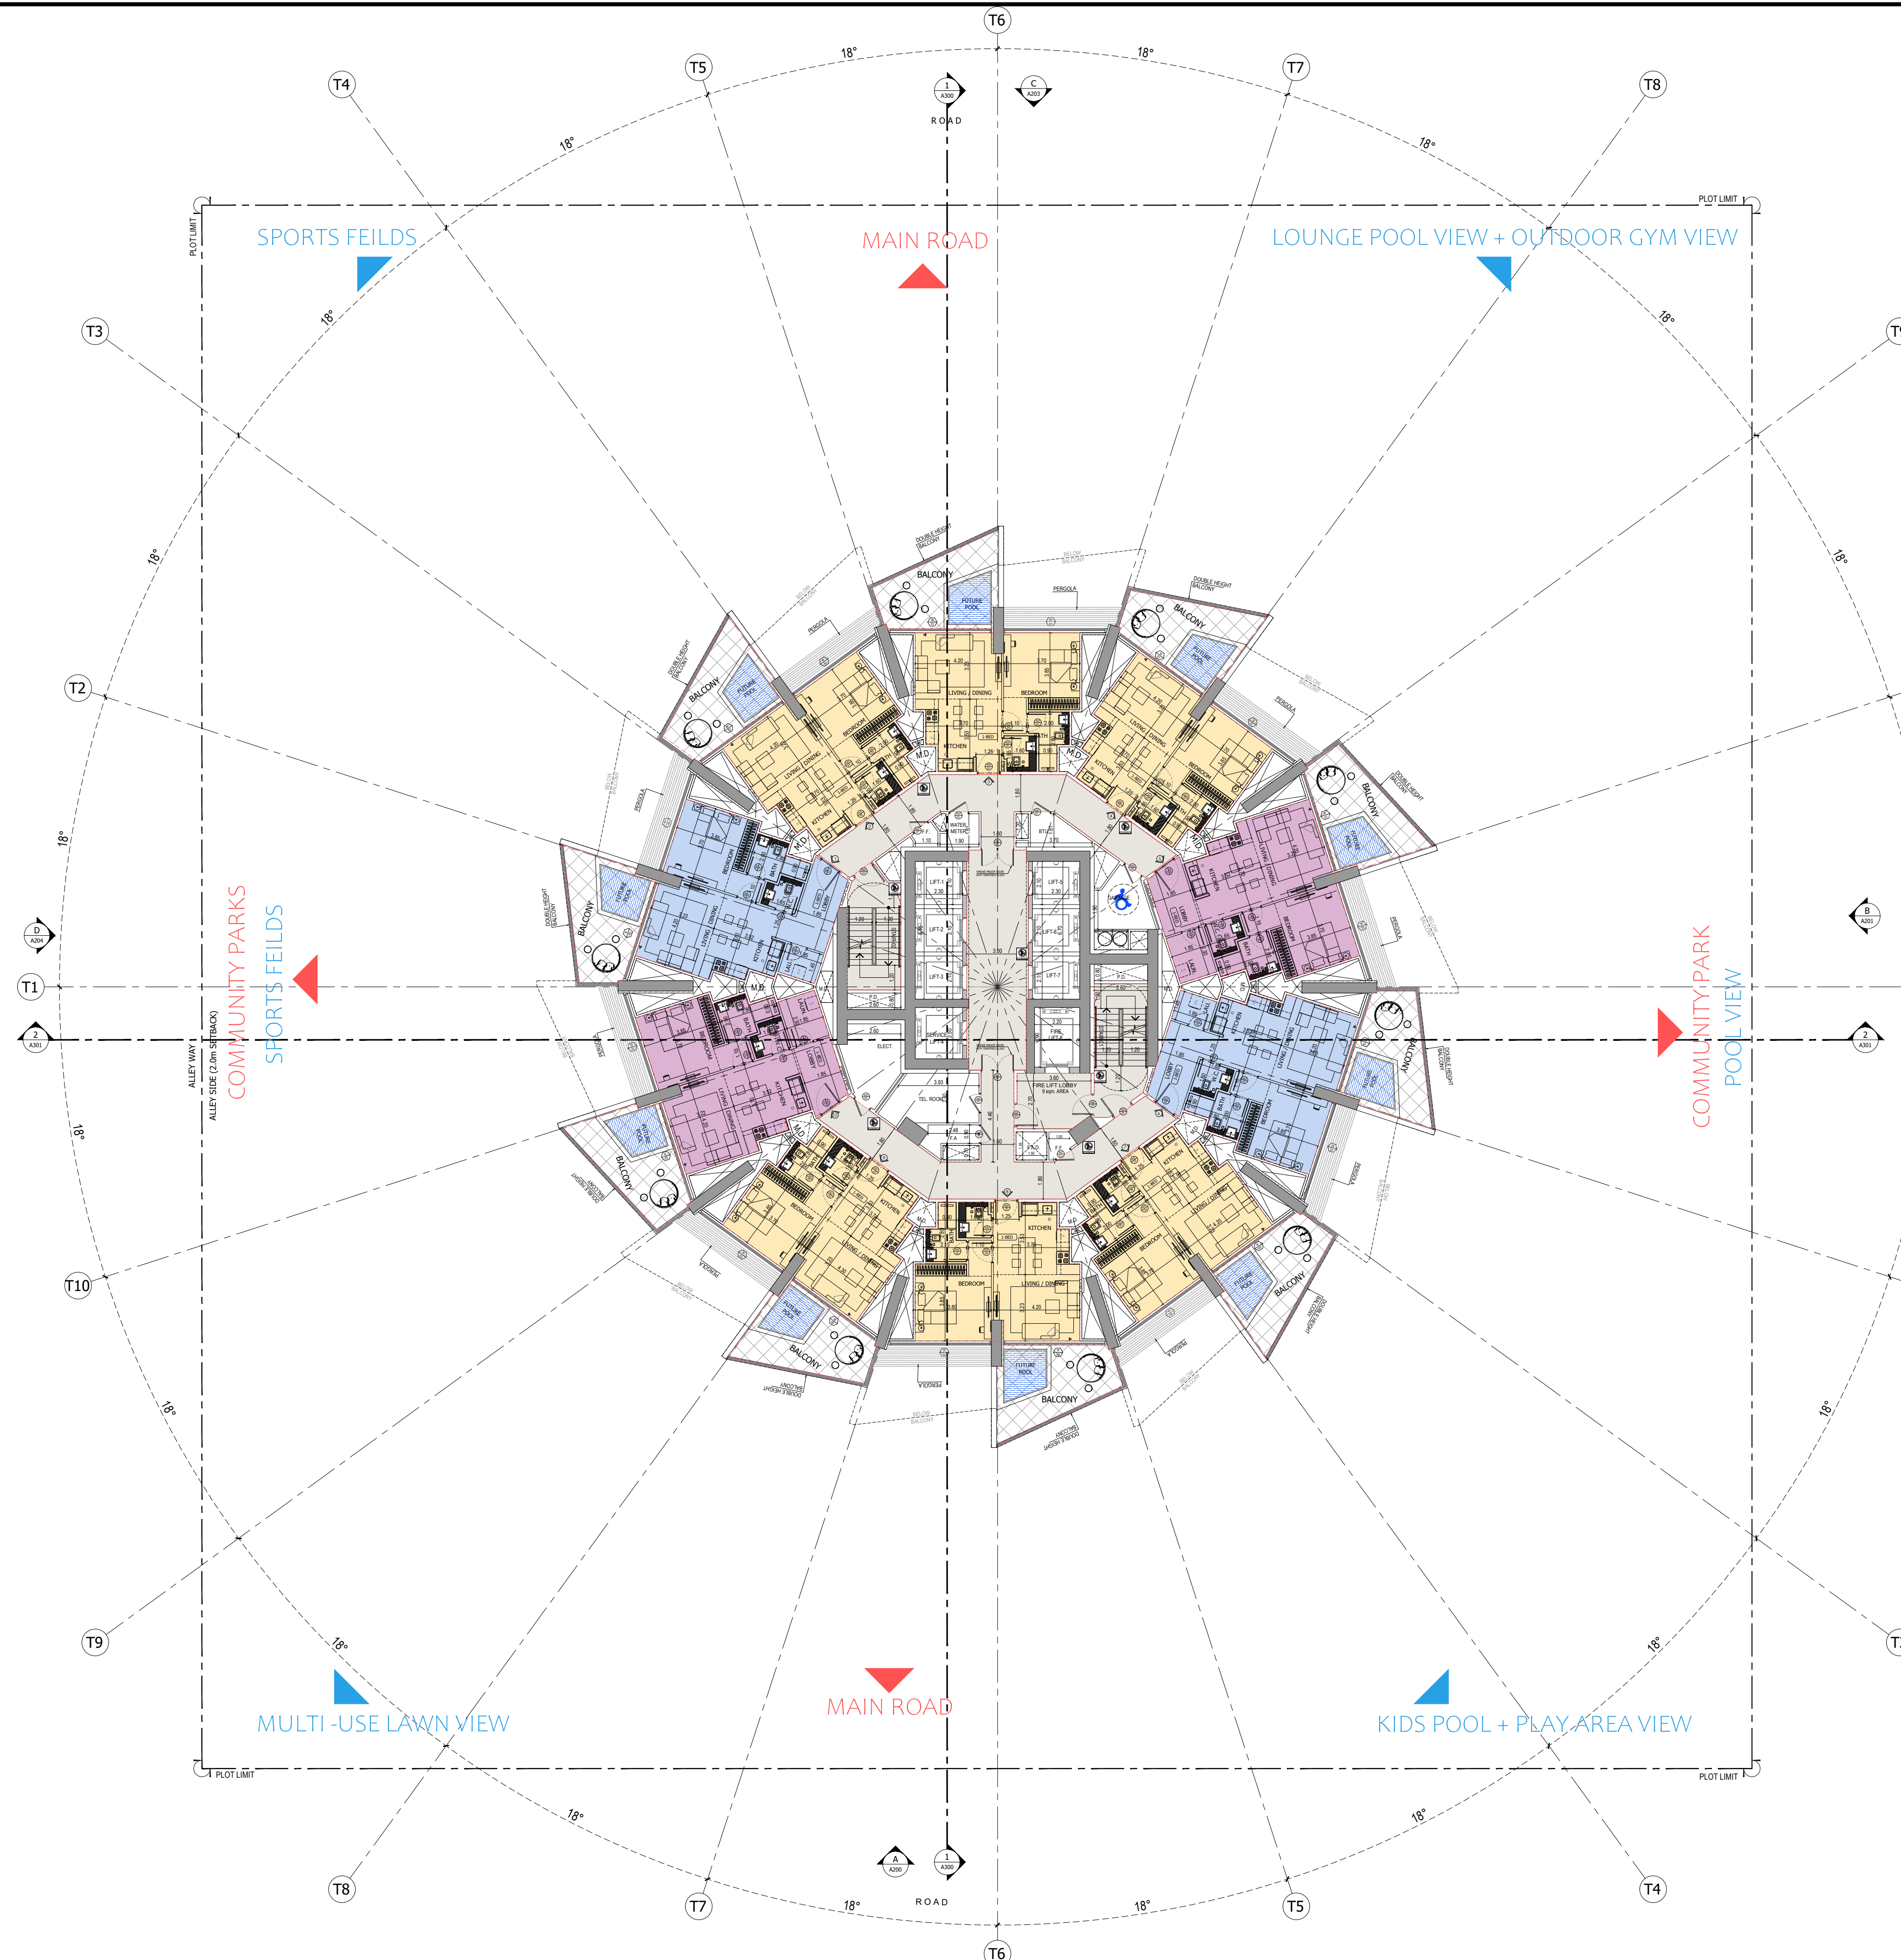


BINGHATTI PHANTOM

20TH - 28TH FLOOR PLAN

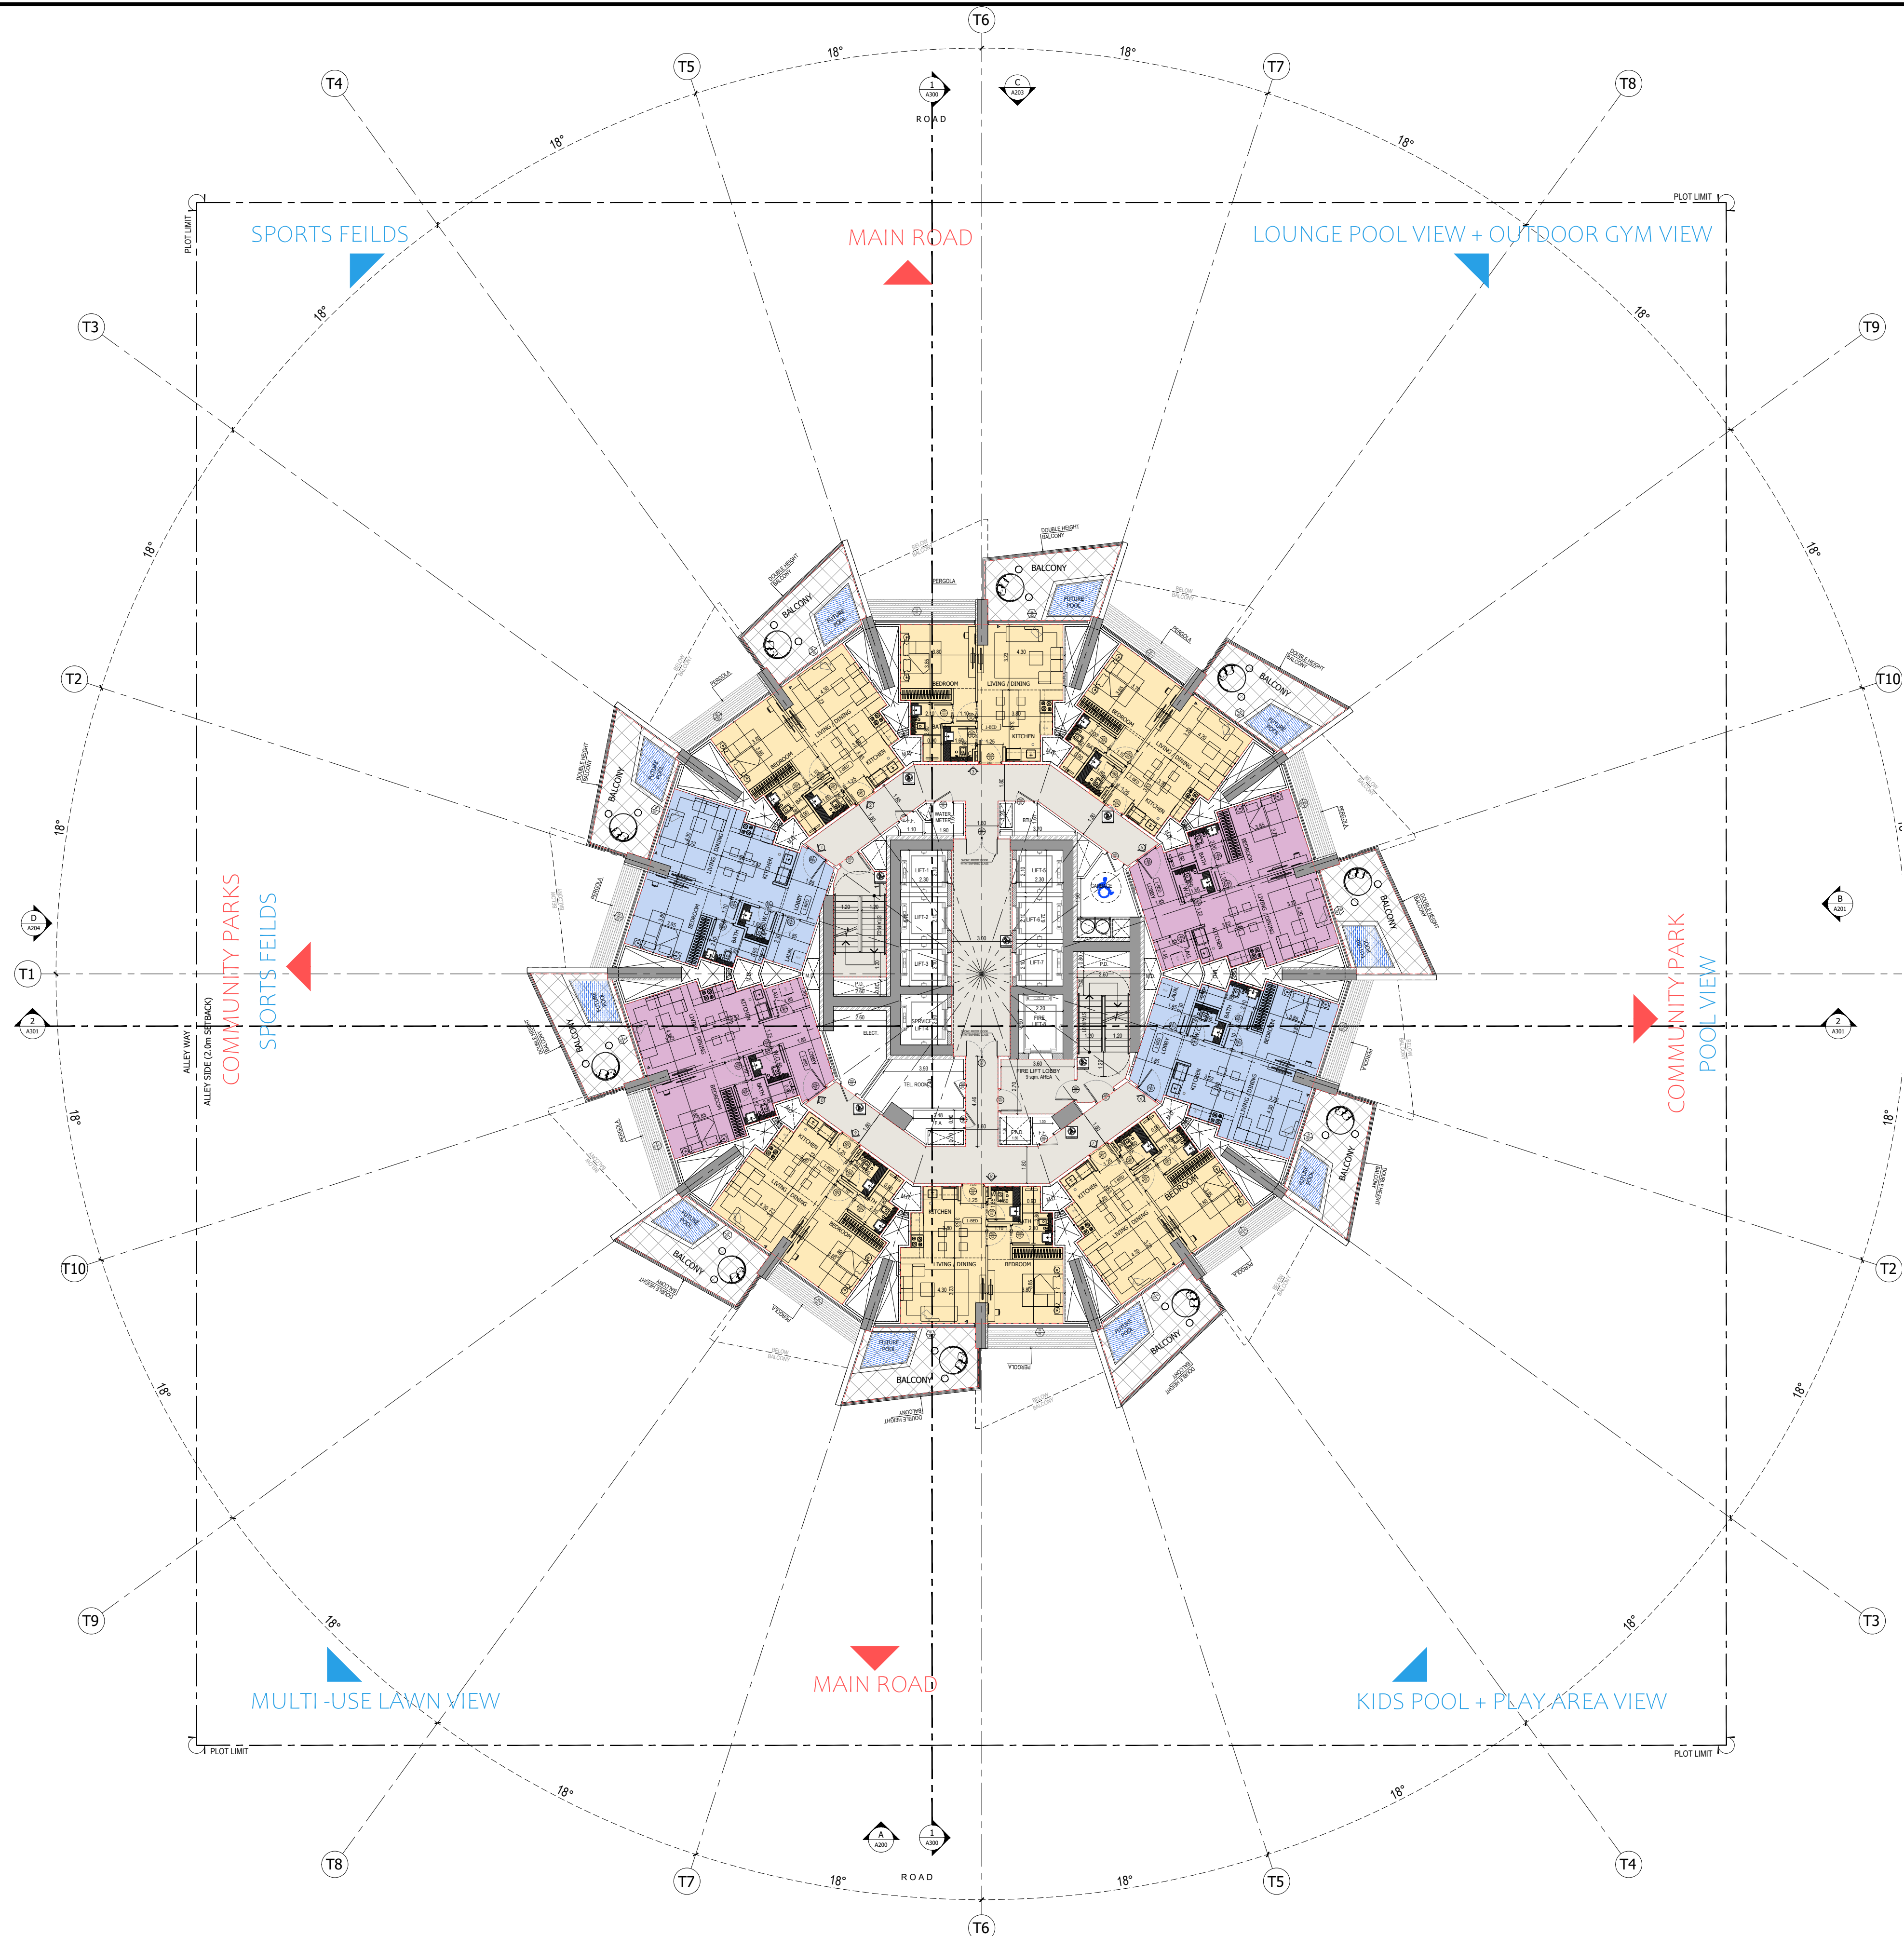

BINGHATTI PHANTOM

21TH - 29TH ALTERNATE FLOOR PLAN

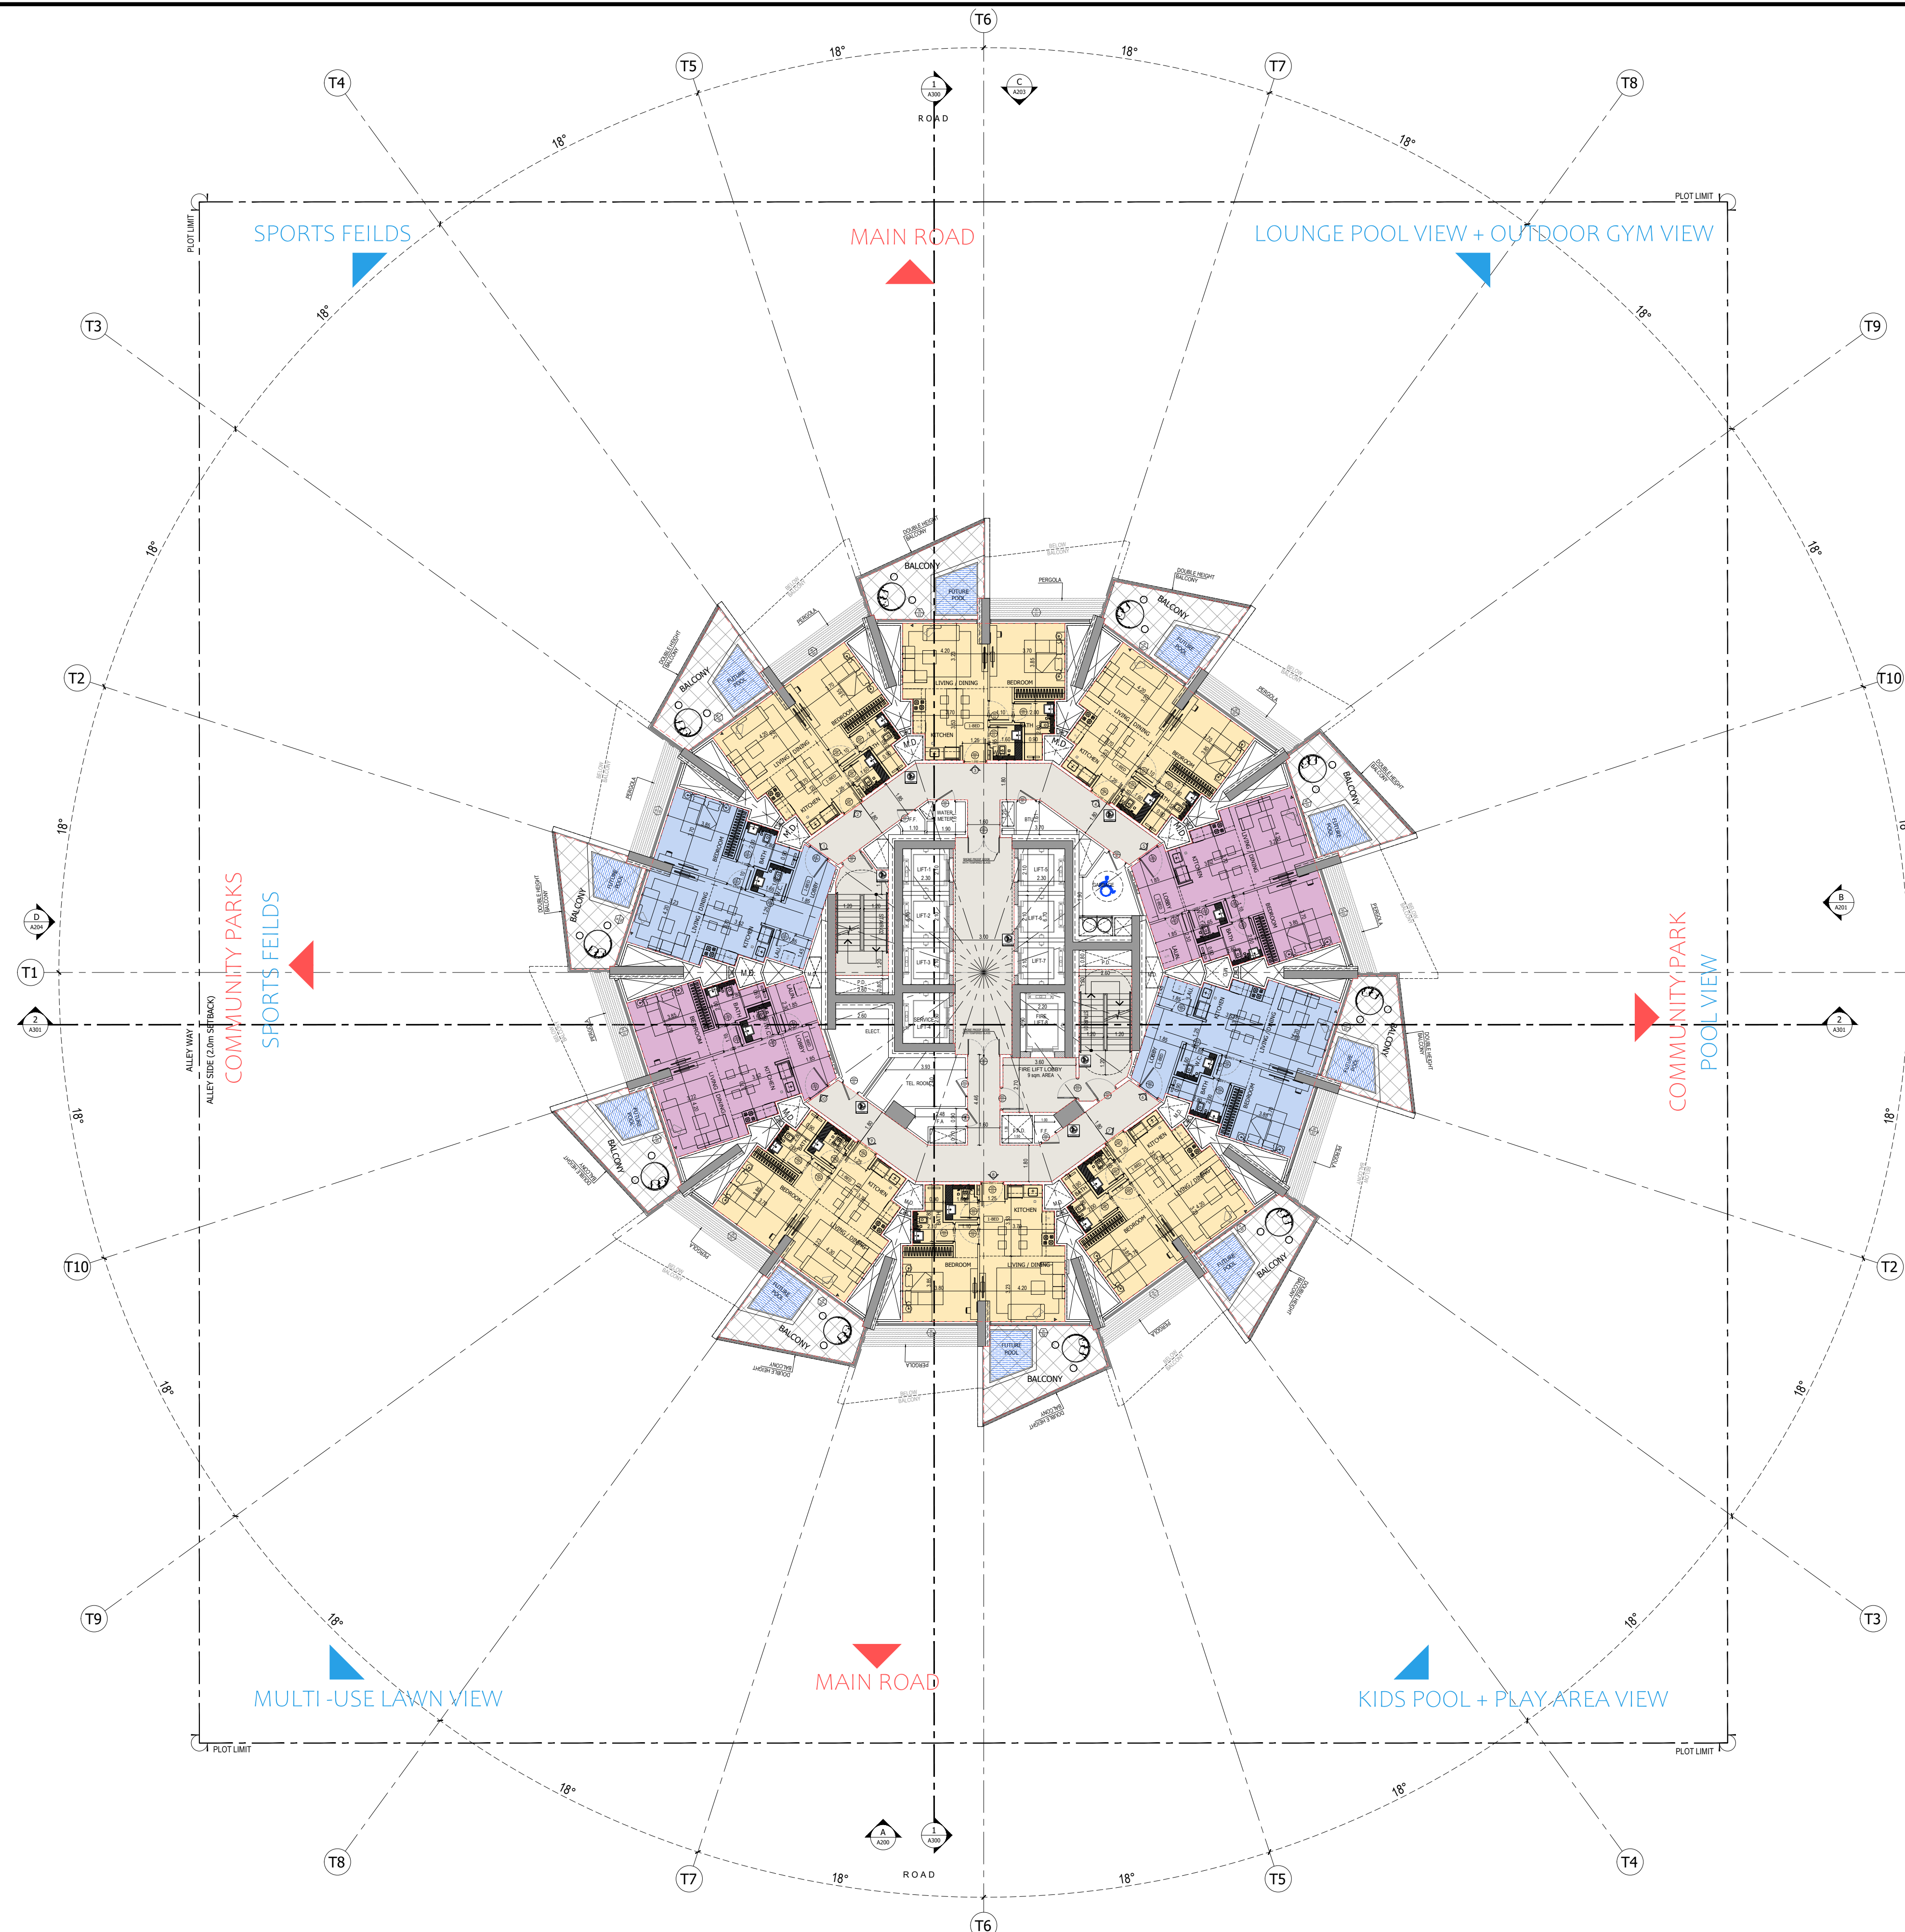

BINGHATTI PHANTOM


30TH - 36TH ALTERNATE FLOOR PLAN






سلفستون
للاستشارات الهندسية

SILVER STONE
ENGINEERING CONSULTANTS

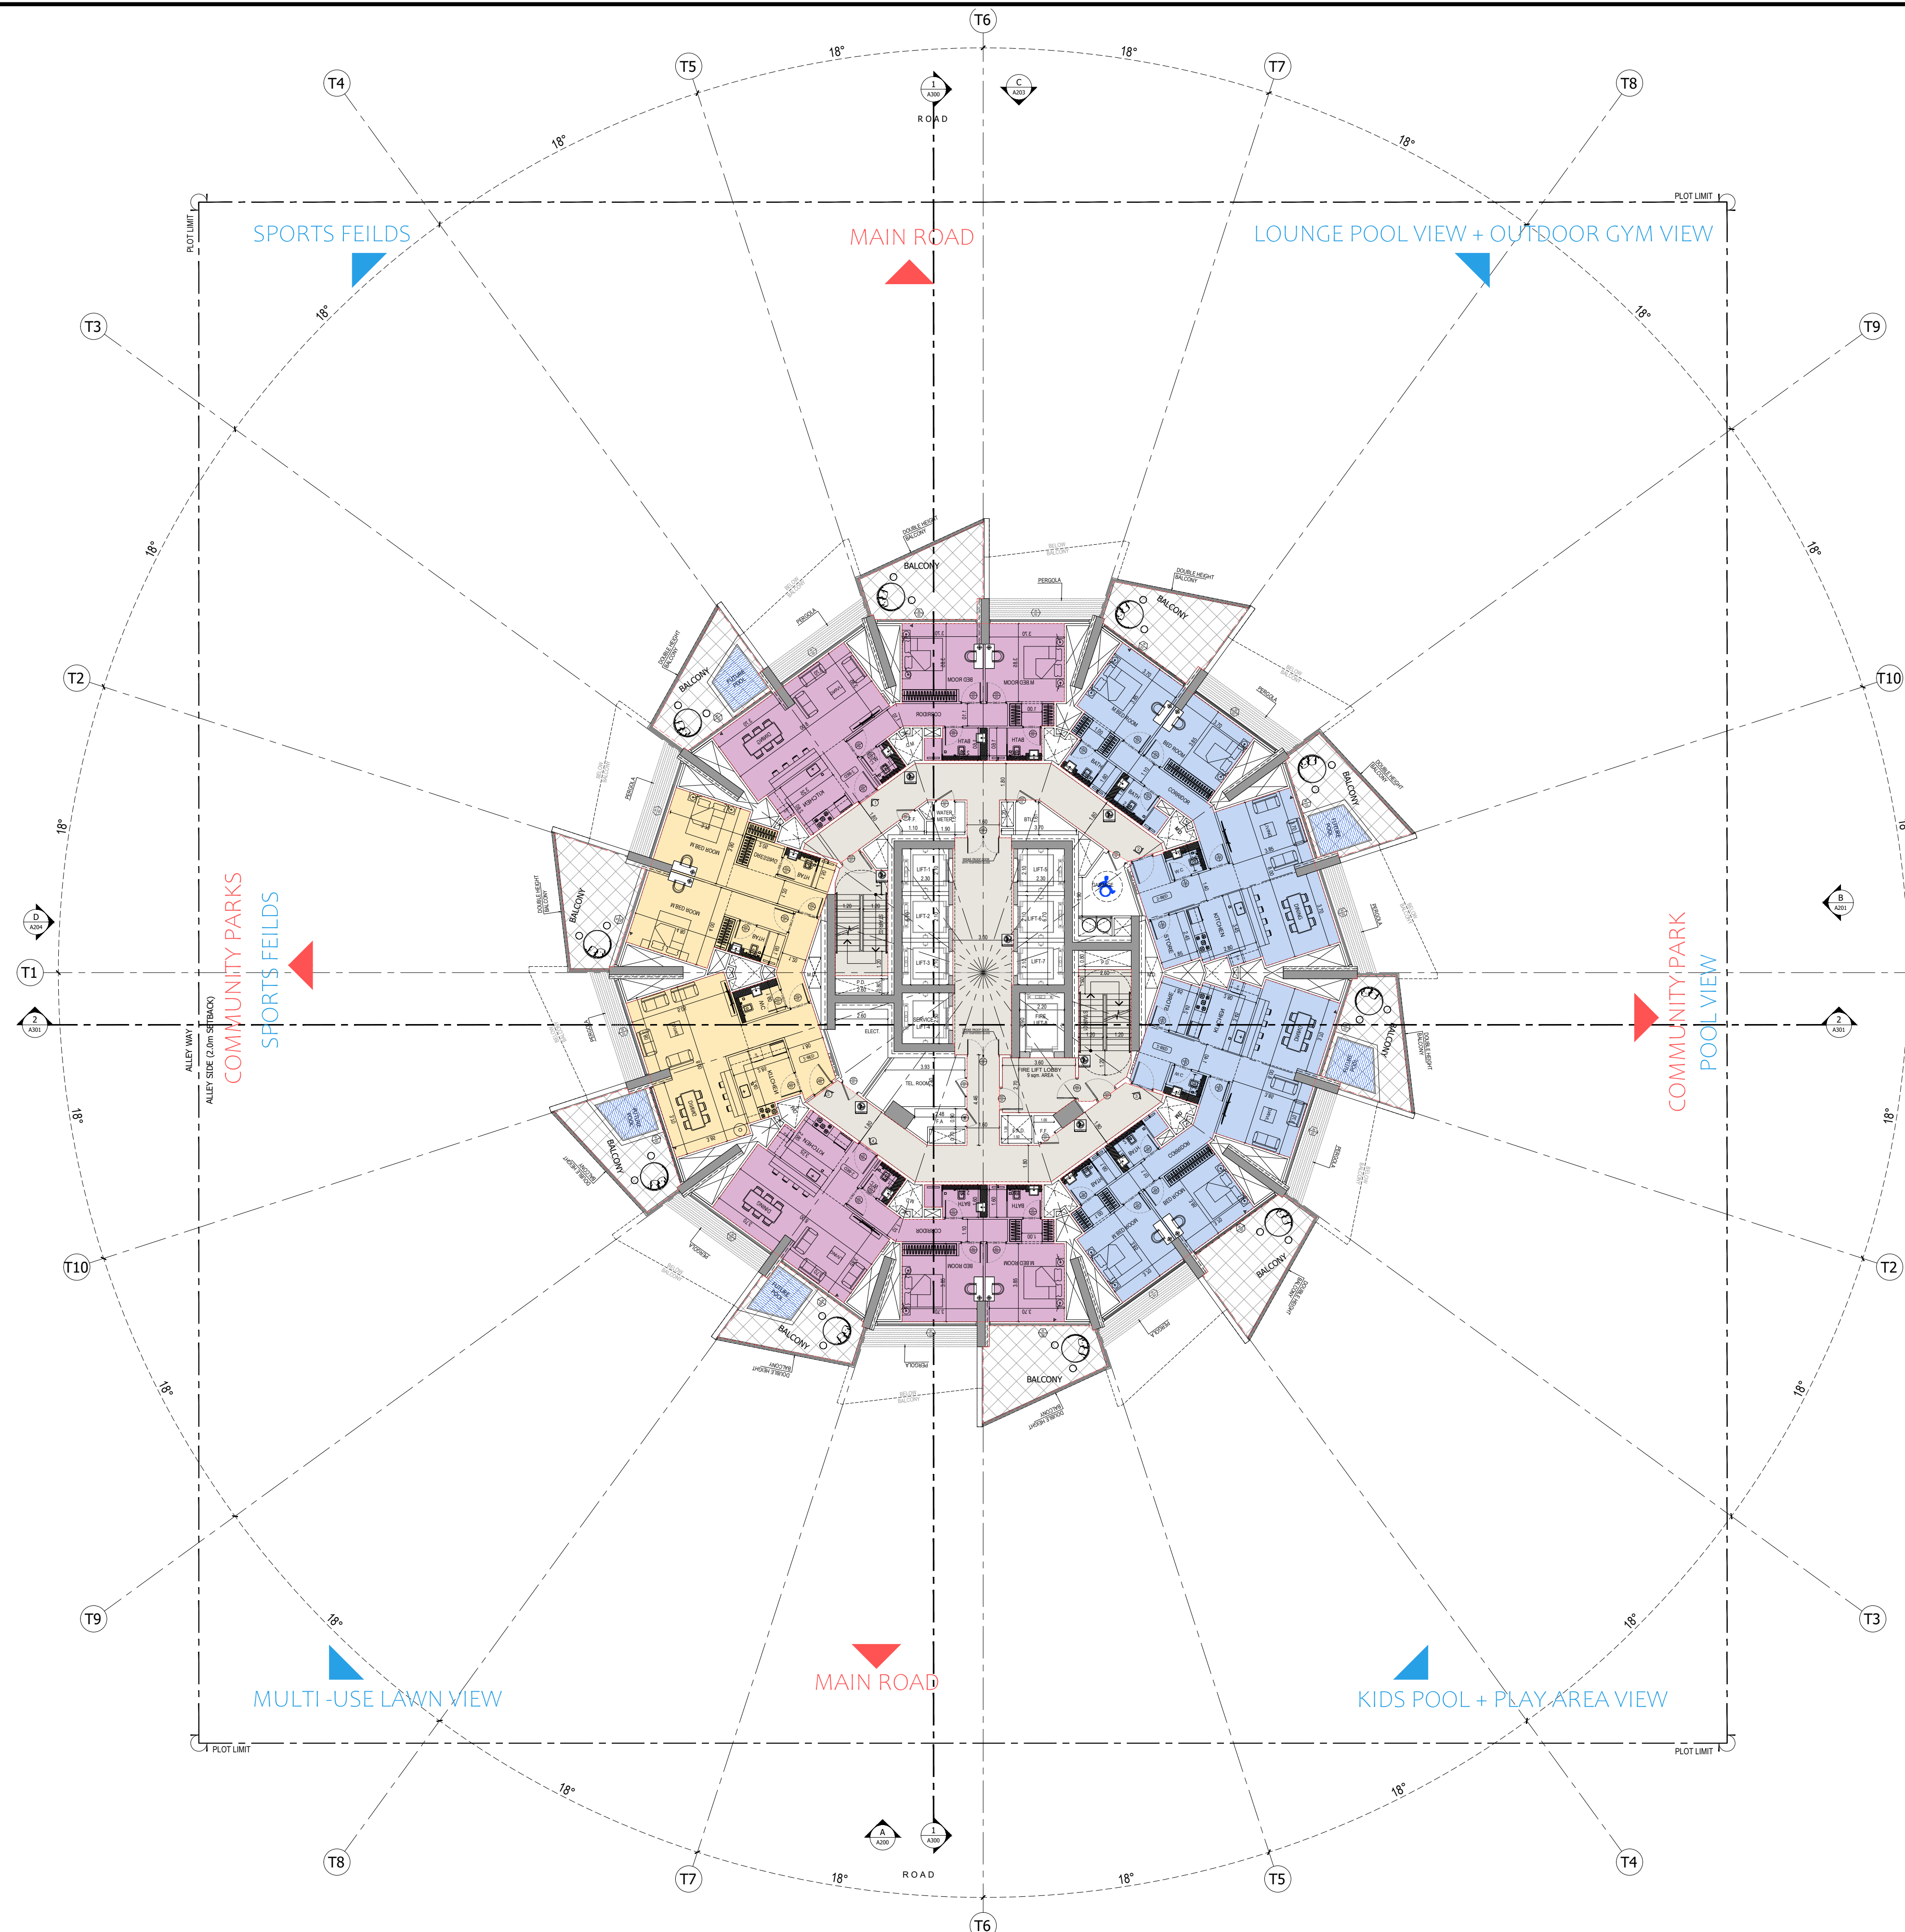


BINGHATTI PHANTOM

38TH FLOOR PLAN

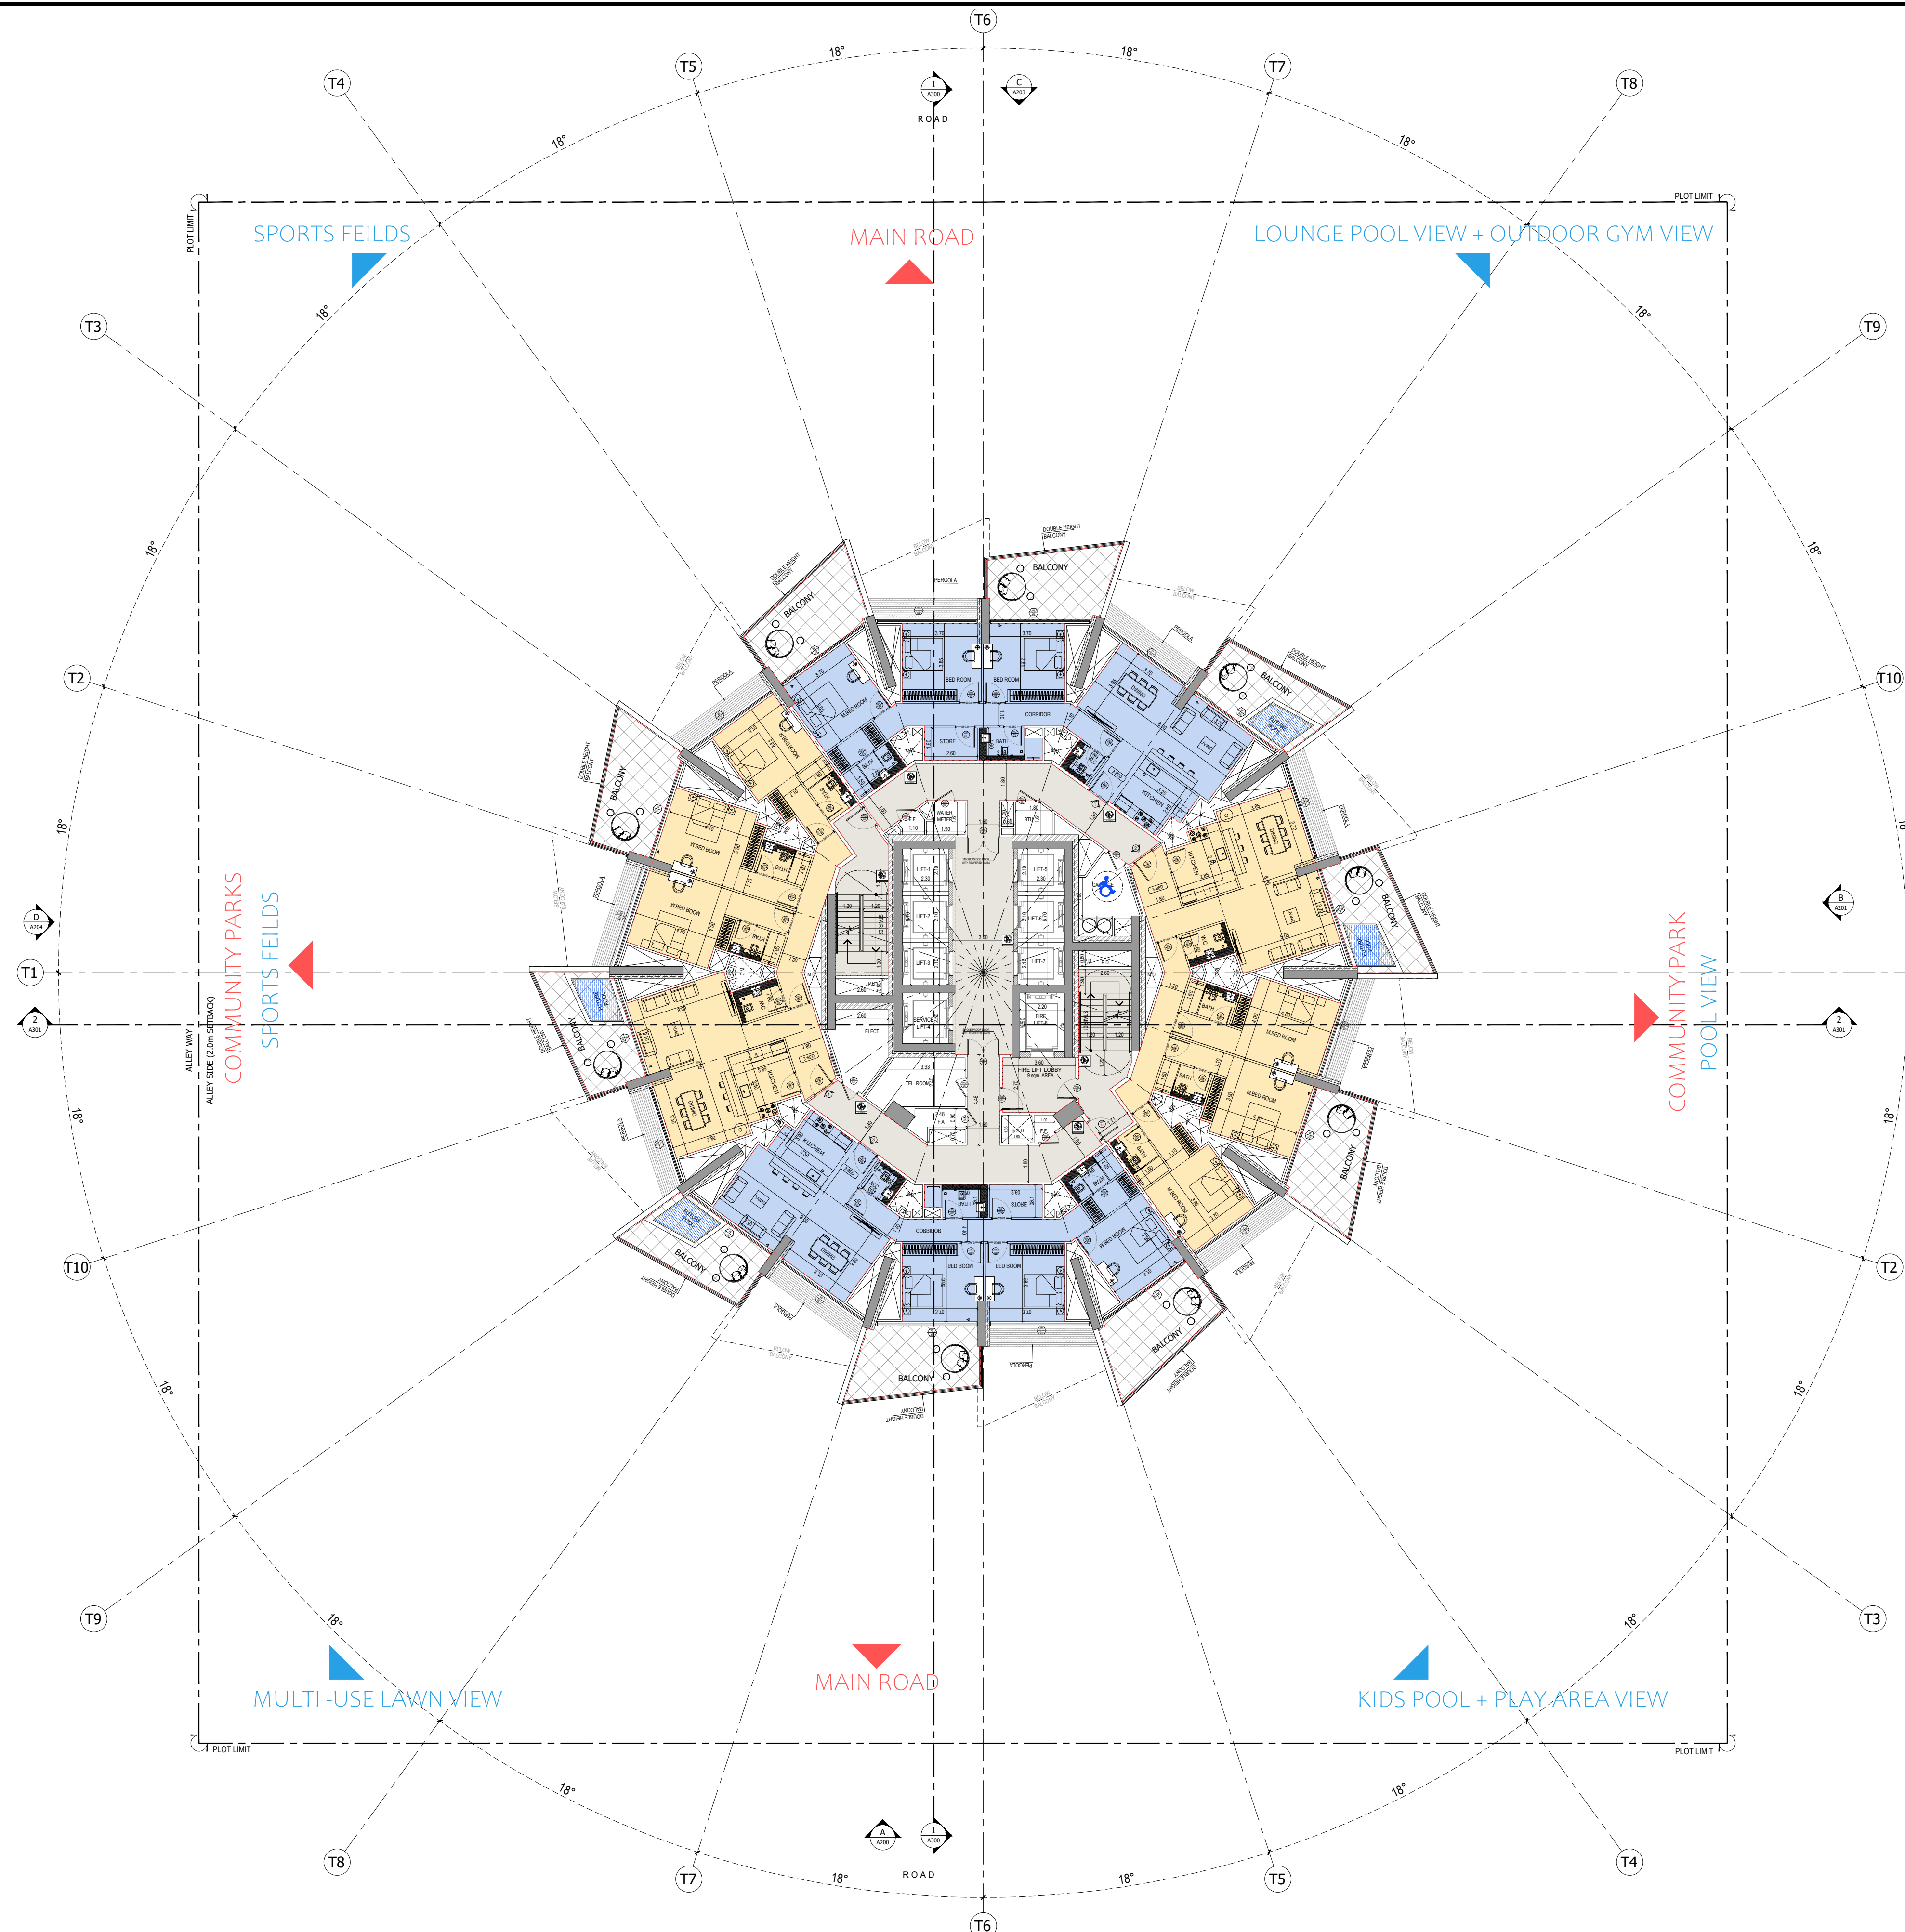

BINGHATTI PHANTOM

39TH FLOOR PLAN

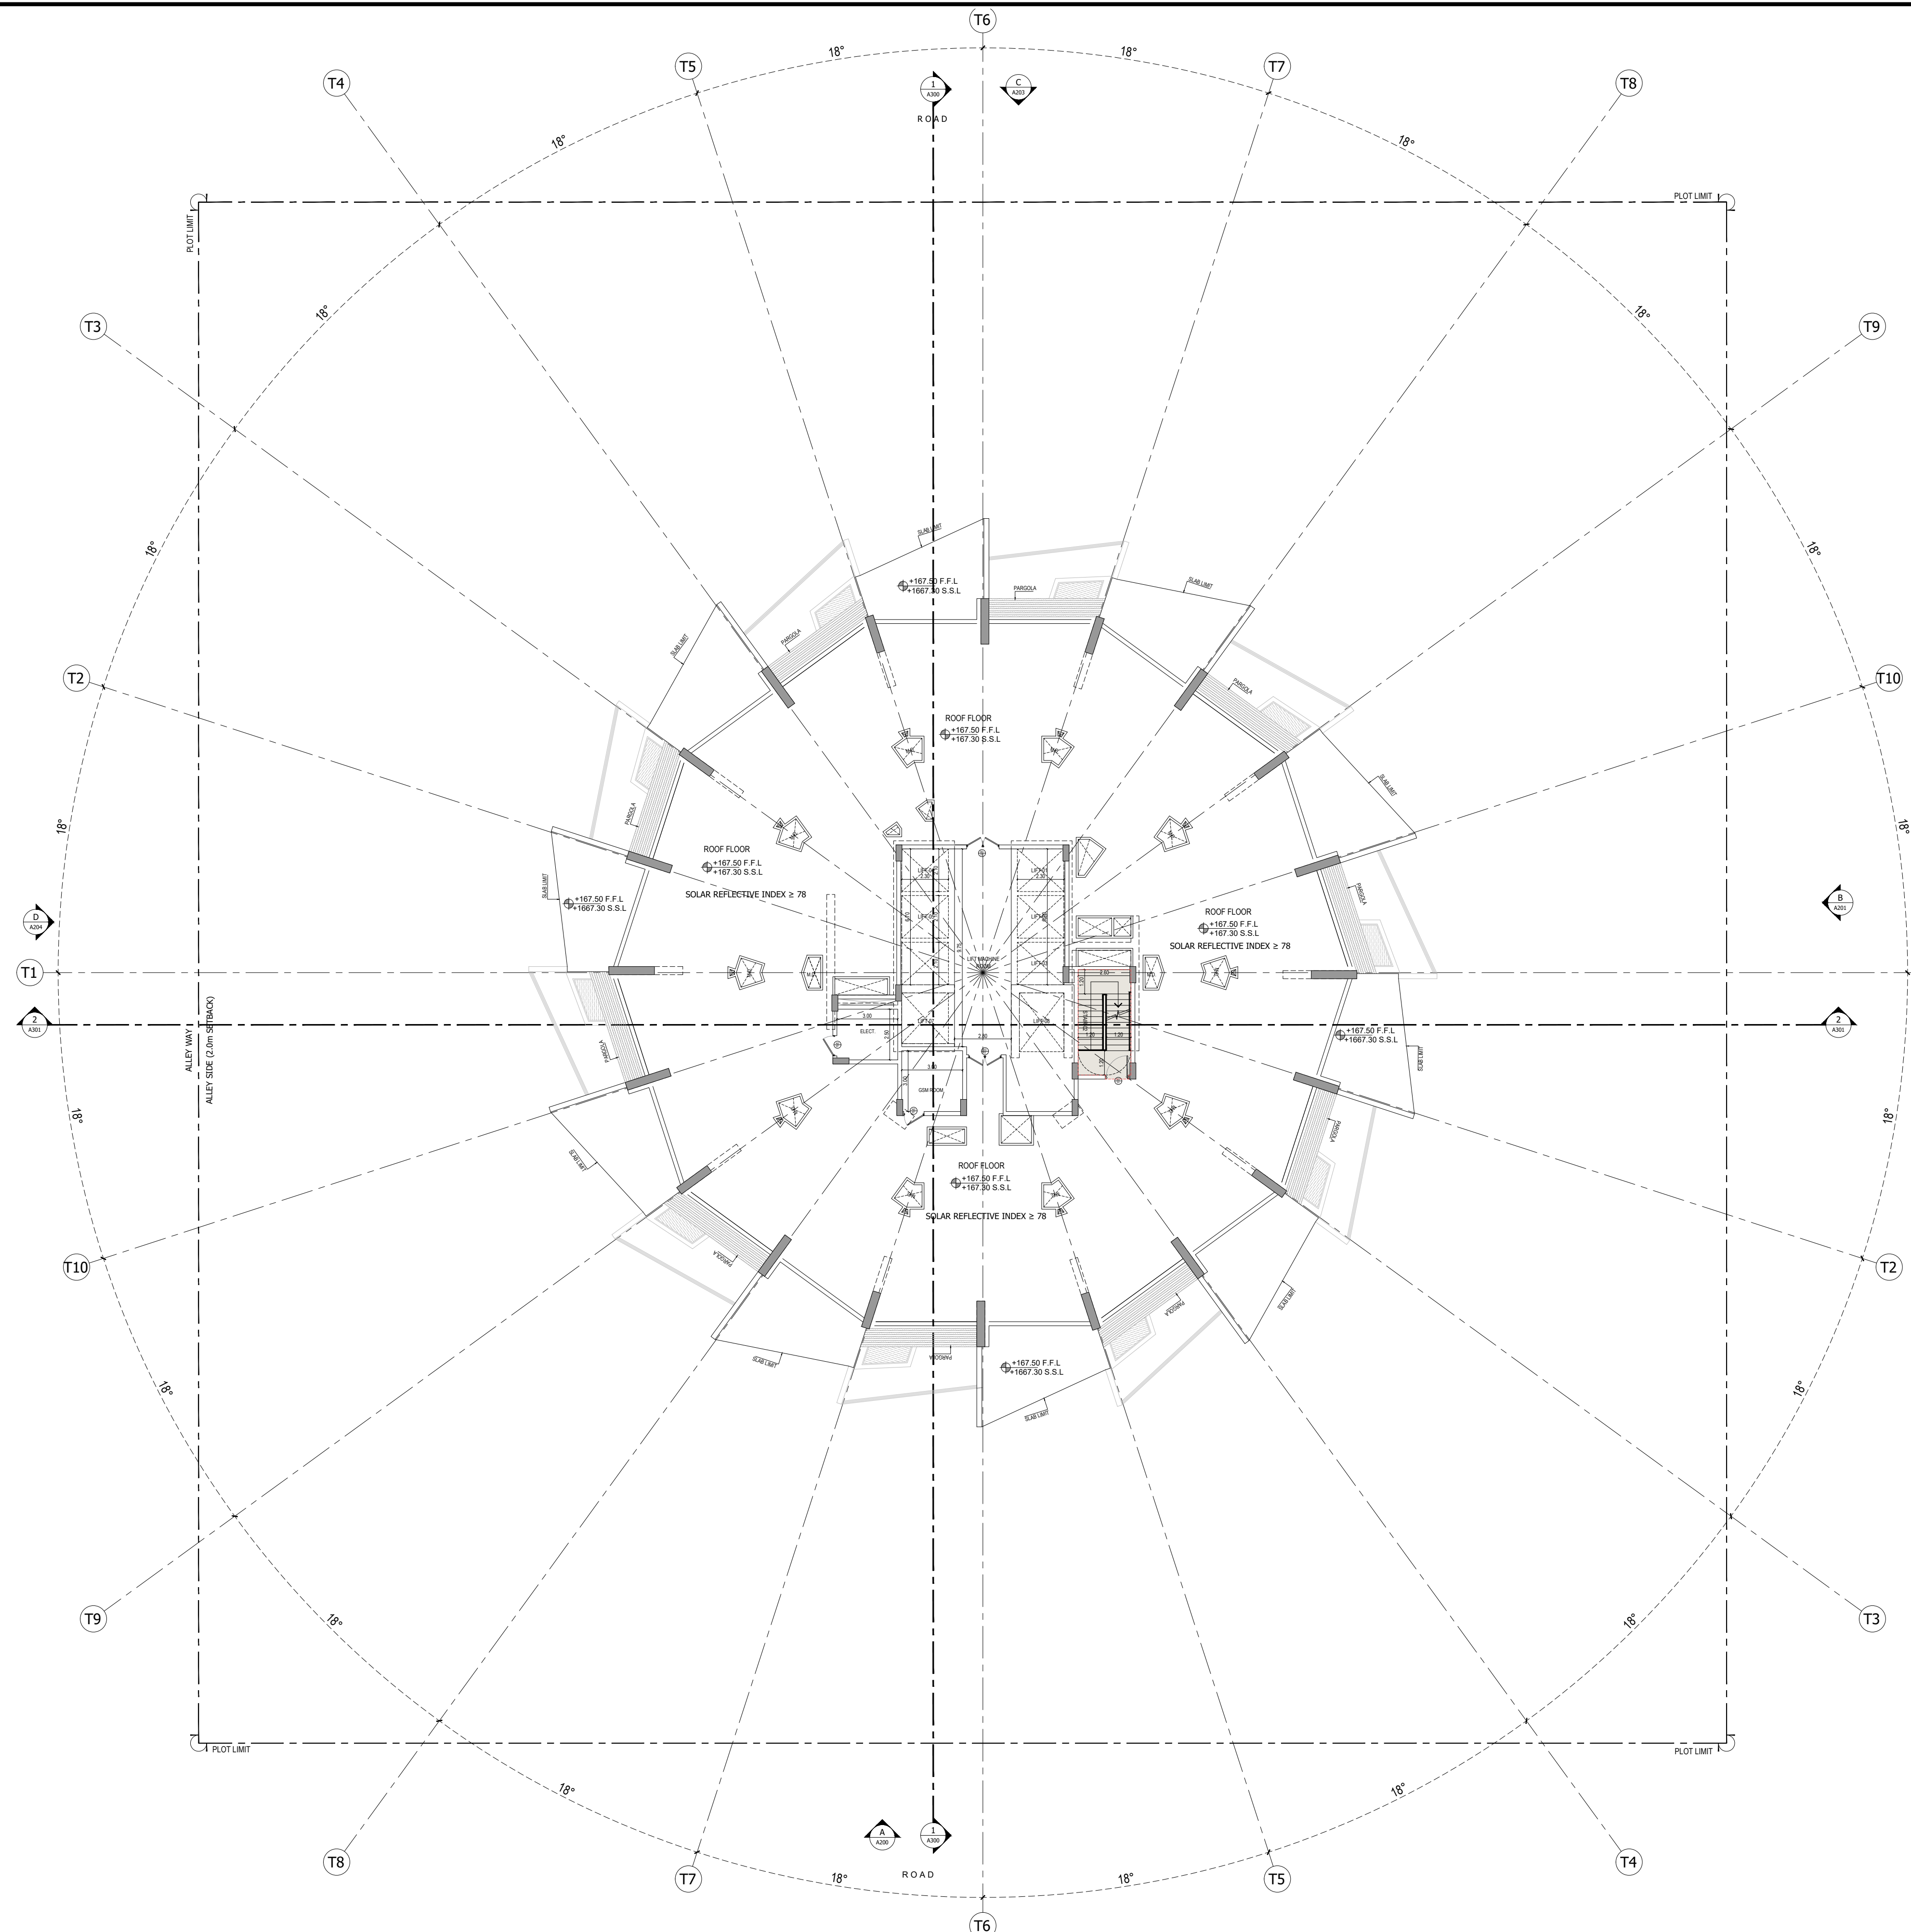

BINGHATTI PHANTOM

ROOF PLAN