


01 BASEMENT FLOOR FURNITURE PLAN
SCALE 1:16@A1

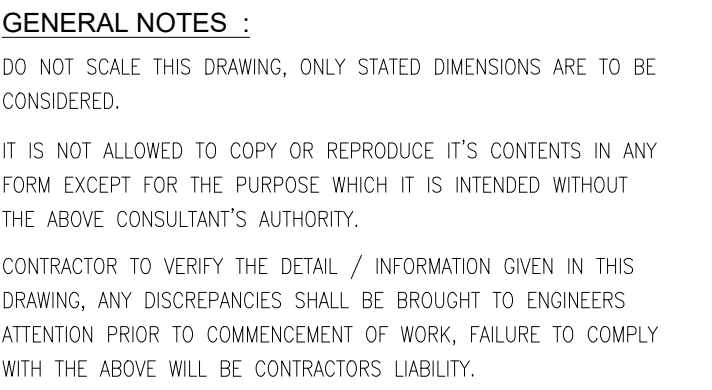

MODEL
ENGINEERING CONSULTANTS

ARCHITECTS | ENGINEERS | PROJECT MANAGERS

yds
DESIGN STUDIO

PURPOSE OF ISSUE

ISSUED FOR TENDER


**& ABDUL MUGEER MEHBOOB
REHMATULLAH AND KAMRAN
GHANI ABDUL GHANI**

DRAWING TITLE


FURNITURE PLAN
GROUND FLOOR

DATE	SHT. SIZE	SCALE	DRAWN	CHECKED	APPROVED
APR 2023	A1		YSR	YSR	YSR
PAGE NO	DRAWING ID		NORTH	REVISION	
	ID-GF-100				



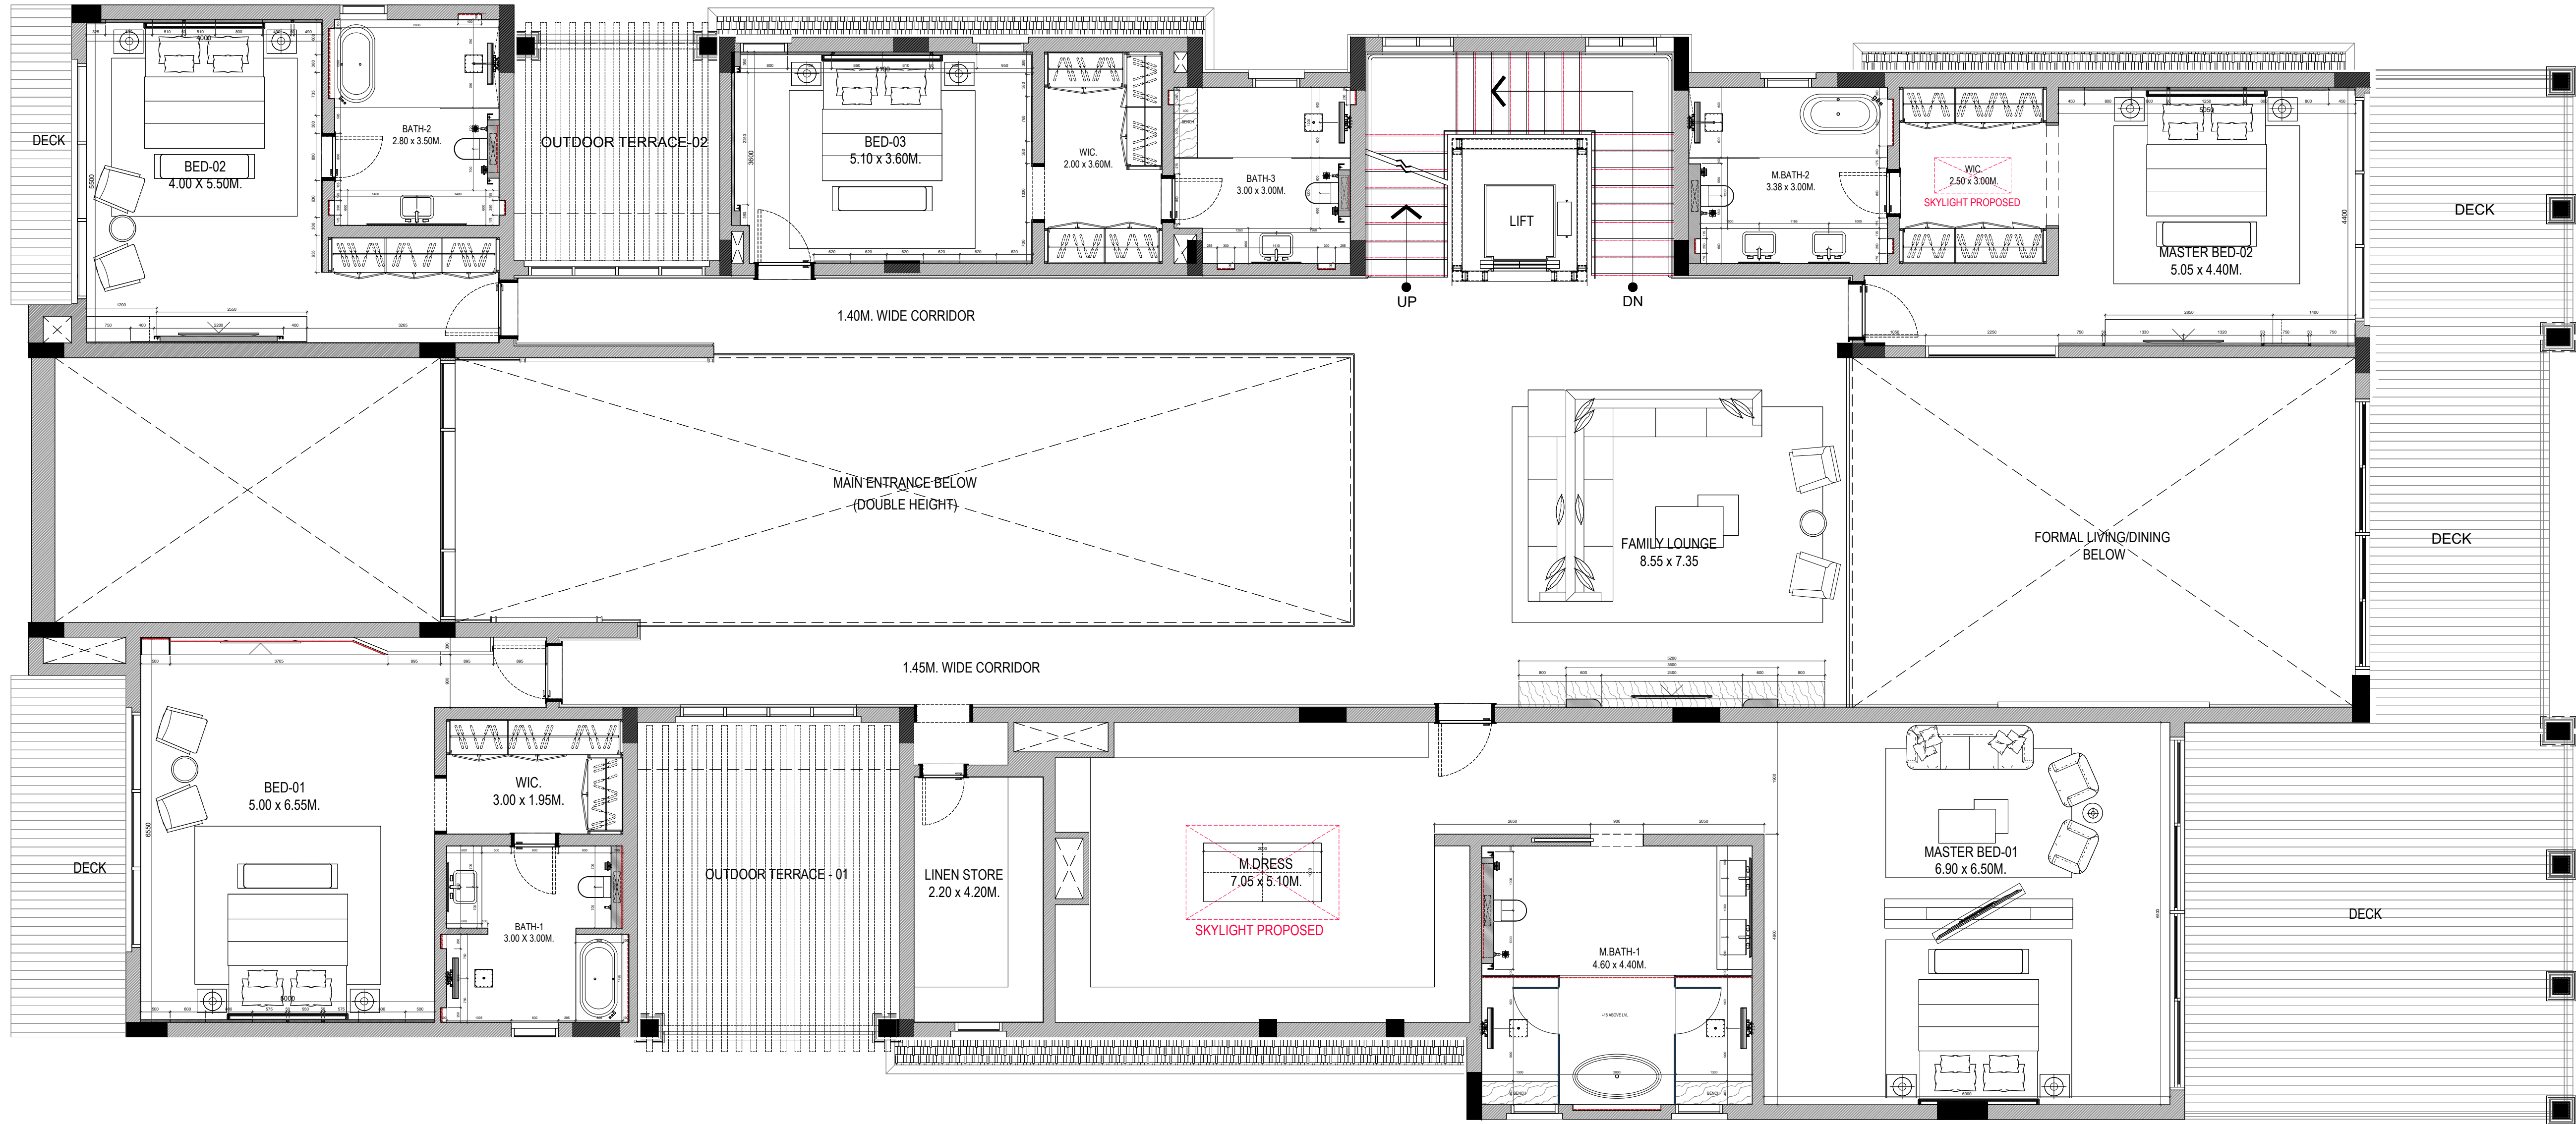

01 FIRST FLOOR FURNITURE PLAN
SCALE 1:16@A1

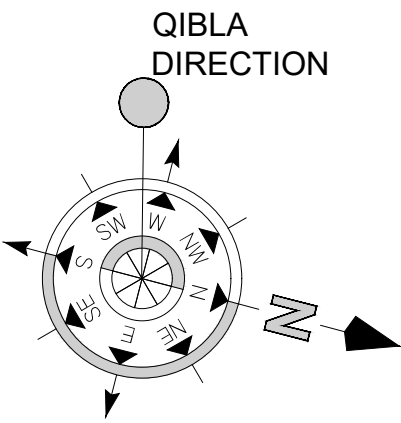

GENERAL NOTES :
DO NOT SCALE THIS DRAWING, ONLY STATED DIMENSIONS ARE TO BE CONSIDERED.
IT IS NOT ALLOWED TO COPY OR REPRODUCE IT'S CONTENTS IN ANY FORM EXCEPT FOR THE PURPOSE WHICH IT IS INTENDED WITHOUT THE ABOVE CONSULTANT'S AUTHORITY.
CONTRACTOR TO VERIFY THE DETAIL / INFORMATION GIVEN IN THIS DRAWING, ANY DISCREPANCIES SHALL BE BROUGHT TO ENGINEERS ATTENTION PRIOR TO COMMENCEMENT OF WORK, FAILURE TO COMPLY WITH THE ABOVE WILL BE CONTRACTORS LIABILITY.

CONSULTANT

MODEL
ENGINEERING CONSULTANTS
ARCHITECTS | ENGINEERS | PROJECT MANAGERS
P.O. Box 20380 Dubai, U.A.E. T: +971 4 3386622 F: +971 4 3386624
E: info@model.ae W: www.model.ae

INTERIOR DESIGNER



Rev.	Date	Description	By

PURPOSE OF ISSUE
ISSUED FOR TENDER

PROJECT TITLE
PROPOSED B+G+1 RESIDENTIAL VILLA

PLOT NO: 6856016
JGE-RW-AV-V004
AT JUMEIRAH GOLF ESTATE COMMUNITY

JUMEIRAH GOLF ESTATES

CLIENT

ANK Developers
& ABDUL MUGEER MEHBOOB
REHMATULLAH AND KAMRAN
GHANI ABDUL GHANI

PROJECT NO.
22007-JGE V004 VILLA

DRAWING TITLE
**FURNITURE PLAN
FIRST FLOOR**

DATE	SHT. SIZE	SCALE	DRAWN	CHECKED	APPROVED
APR 2023	A1		YSR	YSR	YSR
PAGE NO	DRAWING ID	NORTH	REVISION		
	ID-GF-101				