



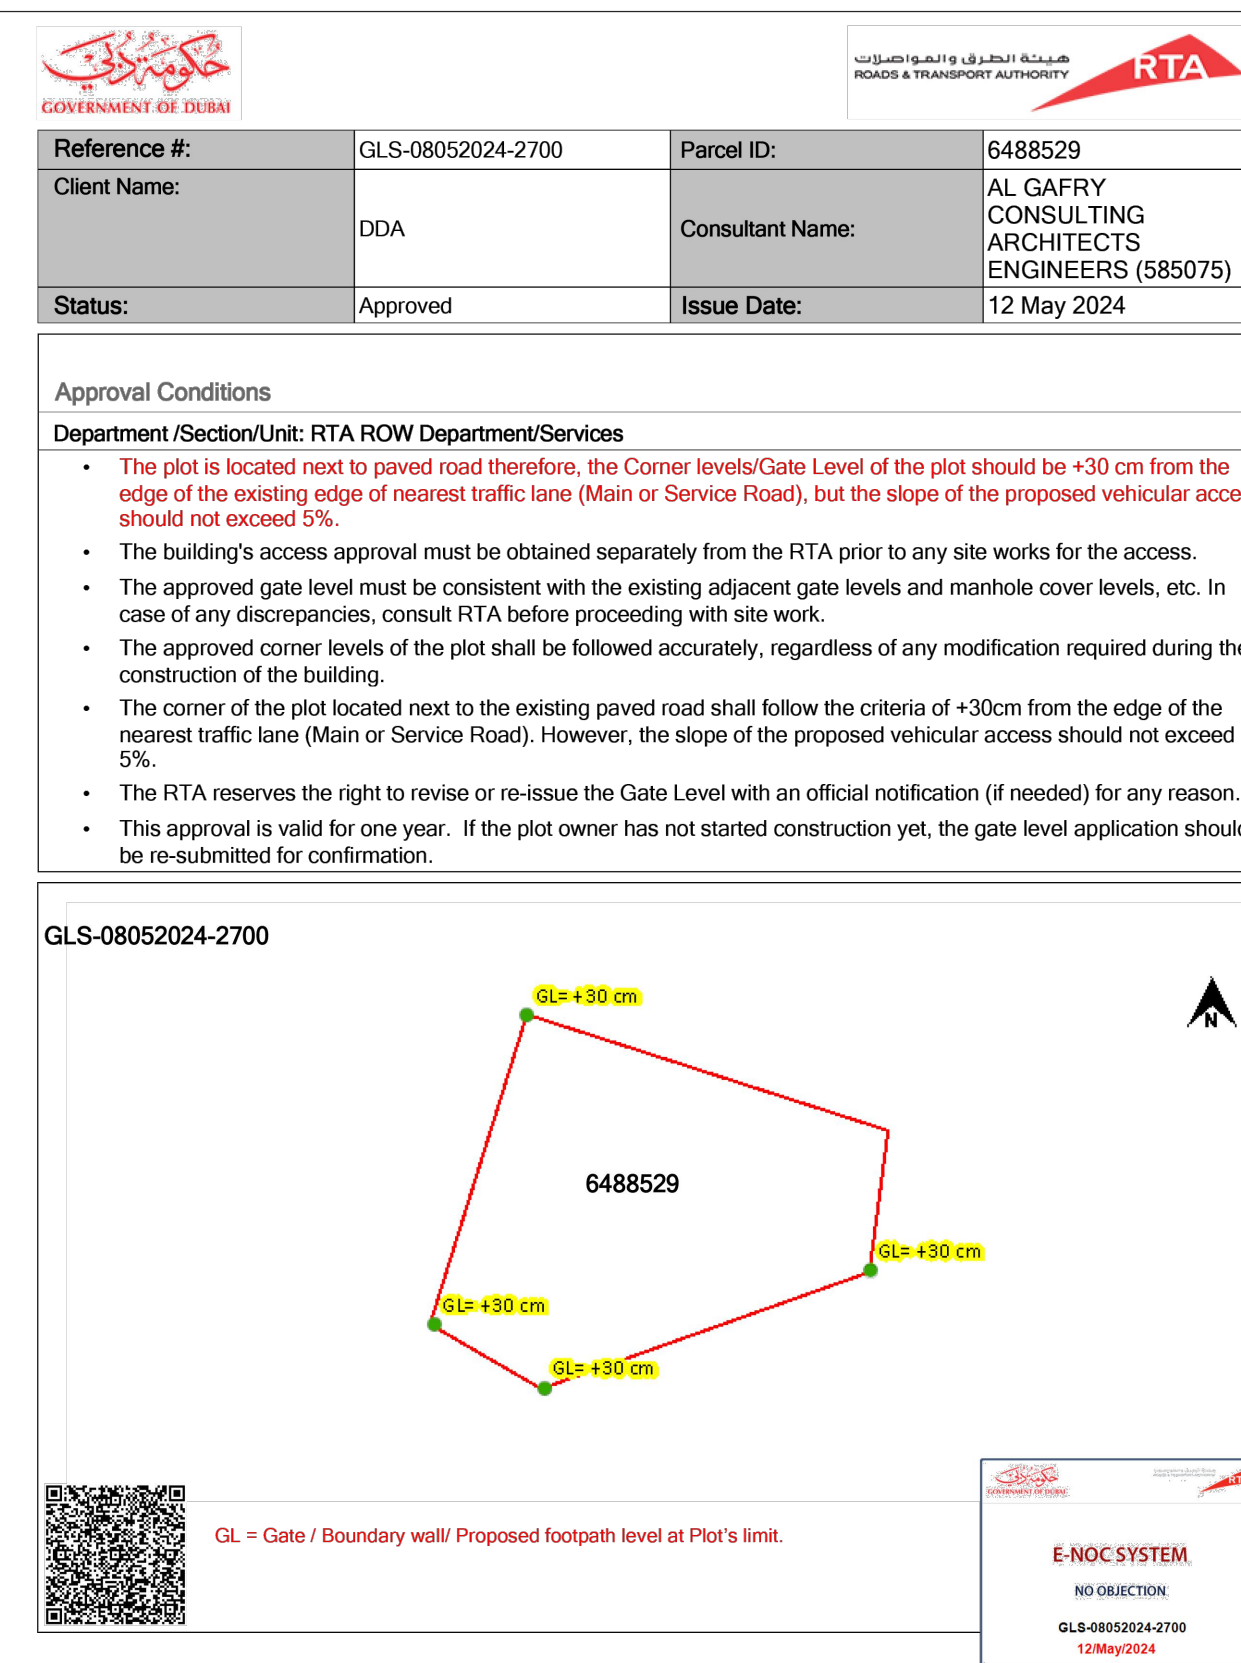

A100 SETTING OUT PLAN

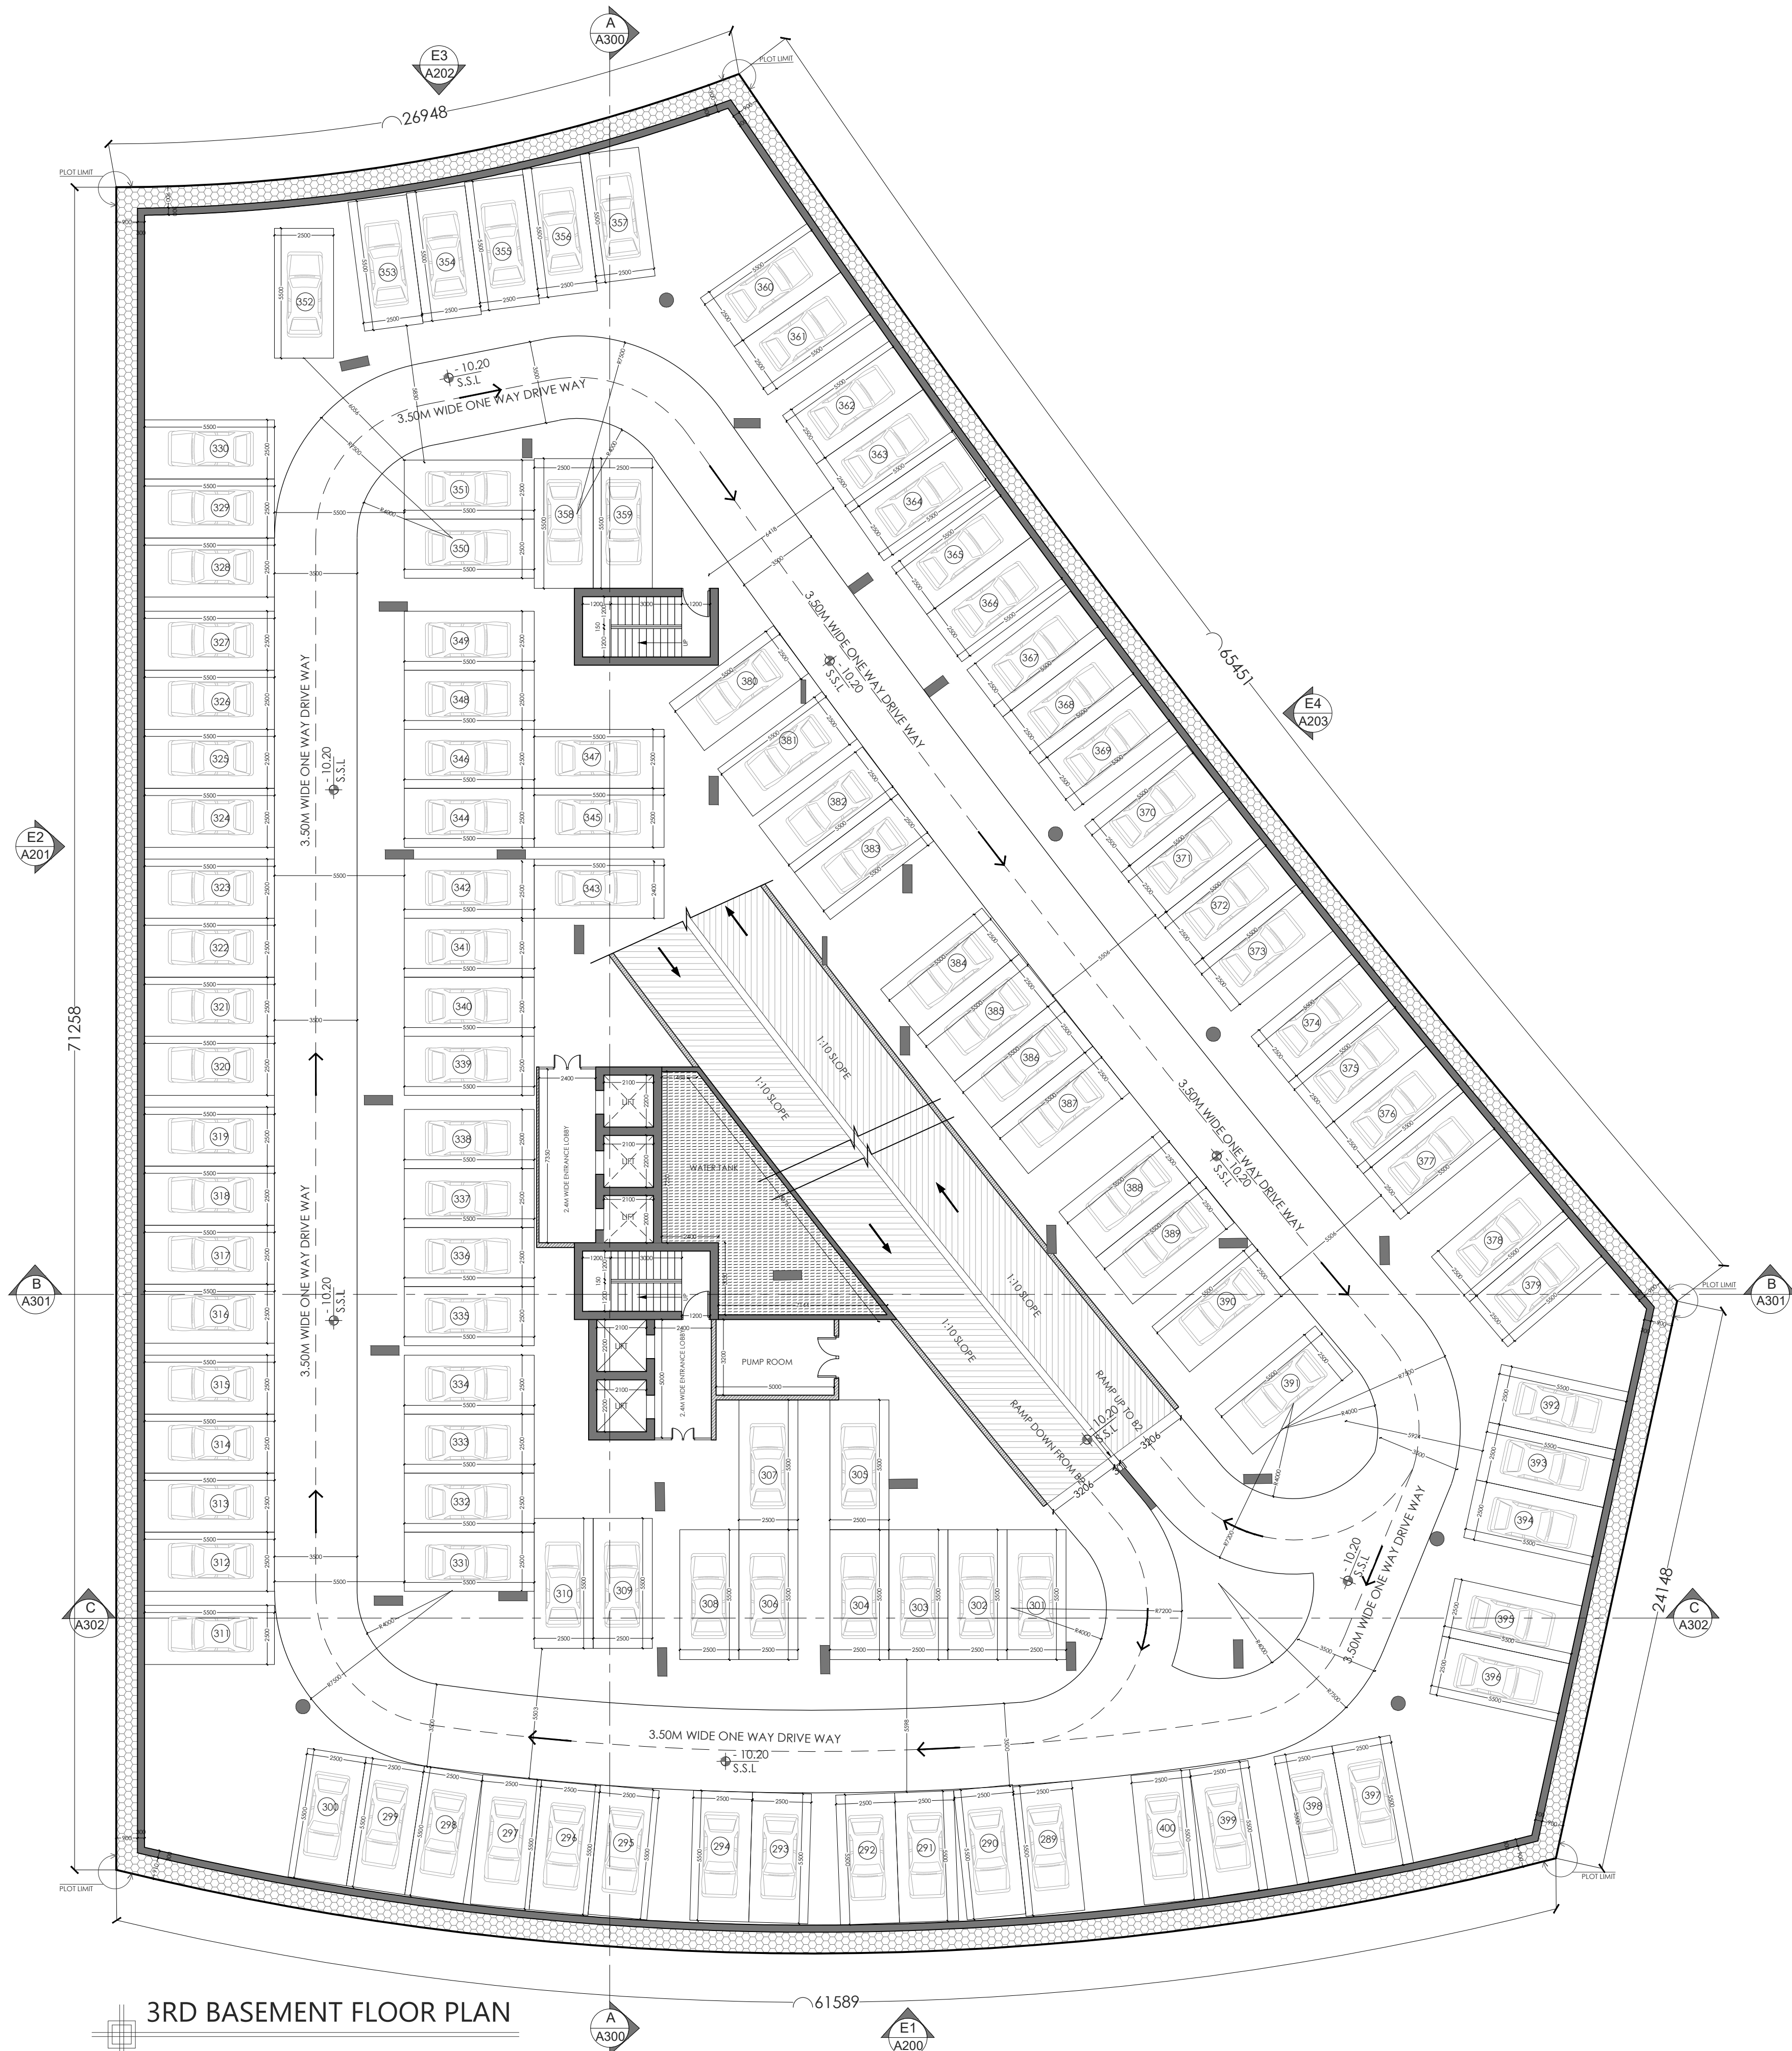

3RD BASEMENT FLOOR PLAN

TOTAL PARKING - 112
GRAND TOTAL - 400

ARCHITECTURE

NOTES

1. THIS DRAWING IS THE PROPERTY OF AL GAFRY CONSULTING. ITS COPYRIGHT IS RESERVED WITH THEM. IT MUST NOT BE RETAINED, COPIED OR REPRODUCED IN ANY FORM WITHOUT THE WRITTEN CONSENT OF AL GAFRY CONSULTING.
2. ALL DIMENSIONS ARE IN MILLIMETER. OTHERWISE DO NOT SCALE. ONLY WRITTEN DIMENSIONS ARE APPROXIMATE.
3. ALL DIMENSIONS TO BE VERIFIED BY THE CONTRACTOR AND DISCREPANCIES, IF ANY, REPORTED TO THE CONSULTANT BEFORE COMMENCING ANY WORK ON SITE.
4. THIS DRAWING SHOULD BE READ IN CONJUNCTION WITH RELEVANT ARCHITECTURAL, STRUCTURAL AND SERVICES DRAWINGS.

NO	DATE	ENG.	REVISIONS
----	------	------	-----------

CONSULTANT:

AL GAFRY
الفافري
CONSULTING ARCHITECTS ENGINEERS
P.O. BOX NO: 48347, DUBAI, U.A.E
TEL: +971 42678181, FAX NO: +971 42671881

CLIENT:

TAUSEEF CHAMAN SHAIRUZ ZAMAN

PROJECT TITLE:

PROPOSED BUILDING (3B + G + 12 + R)

PLOT:

6488529

LOCATION:

WADI AL SAFA 5


SCALE
DATE
JULY 2024

DRW. BY
ALJAZ
PROJ. NO:
P-577

CKD. BY
ZESHAN

TITLE :

A101
3RD BASEMENT PLAN

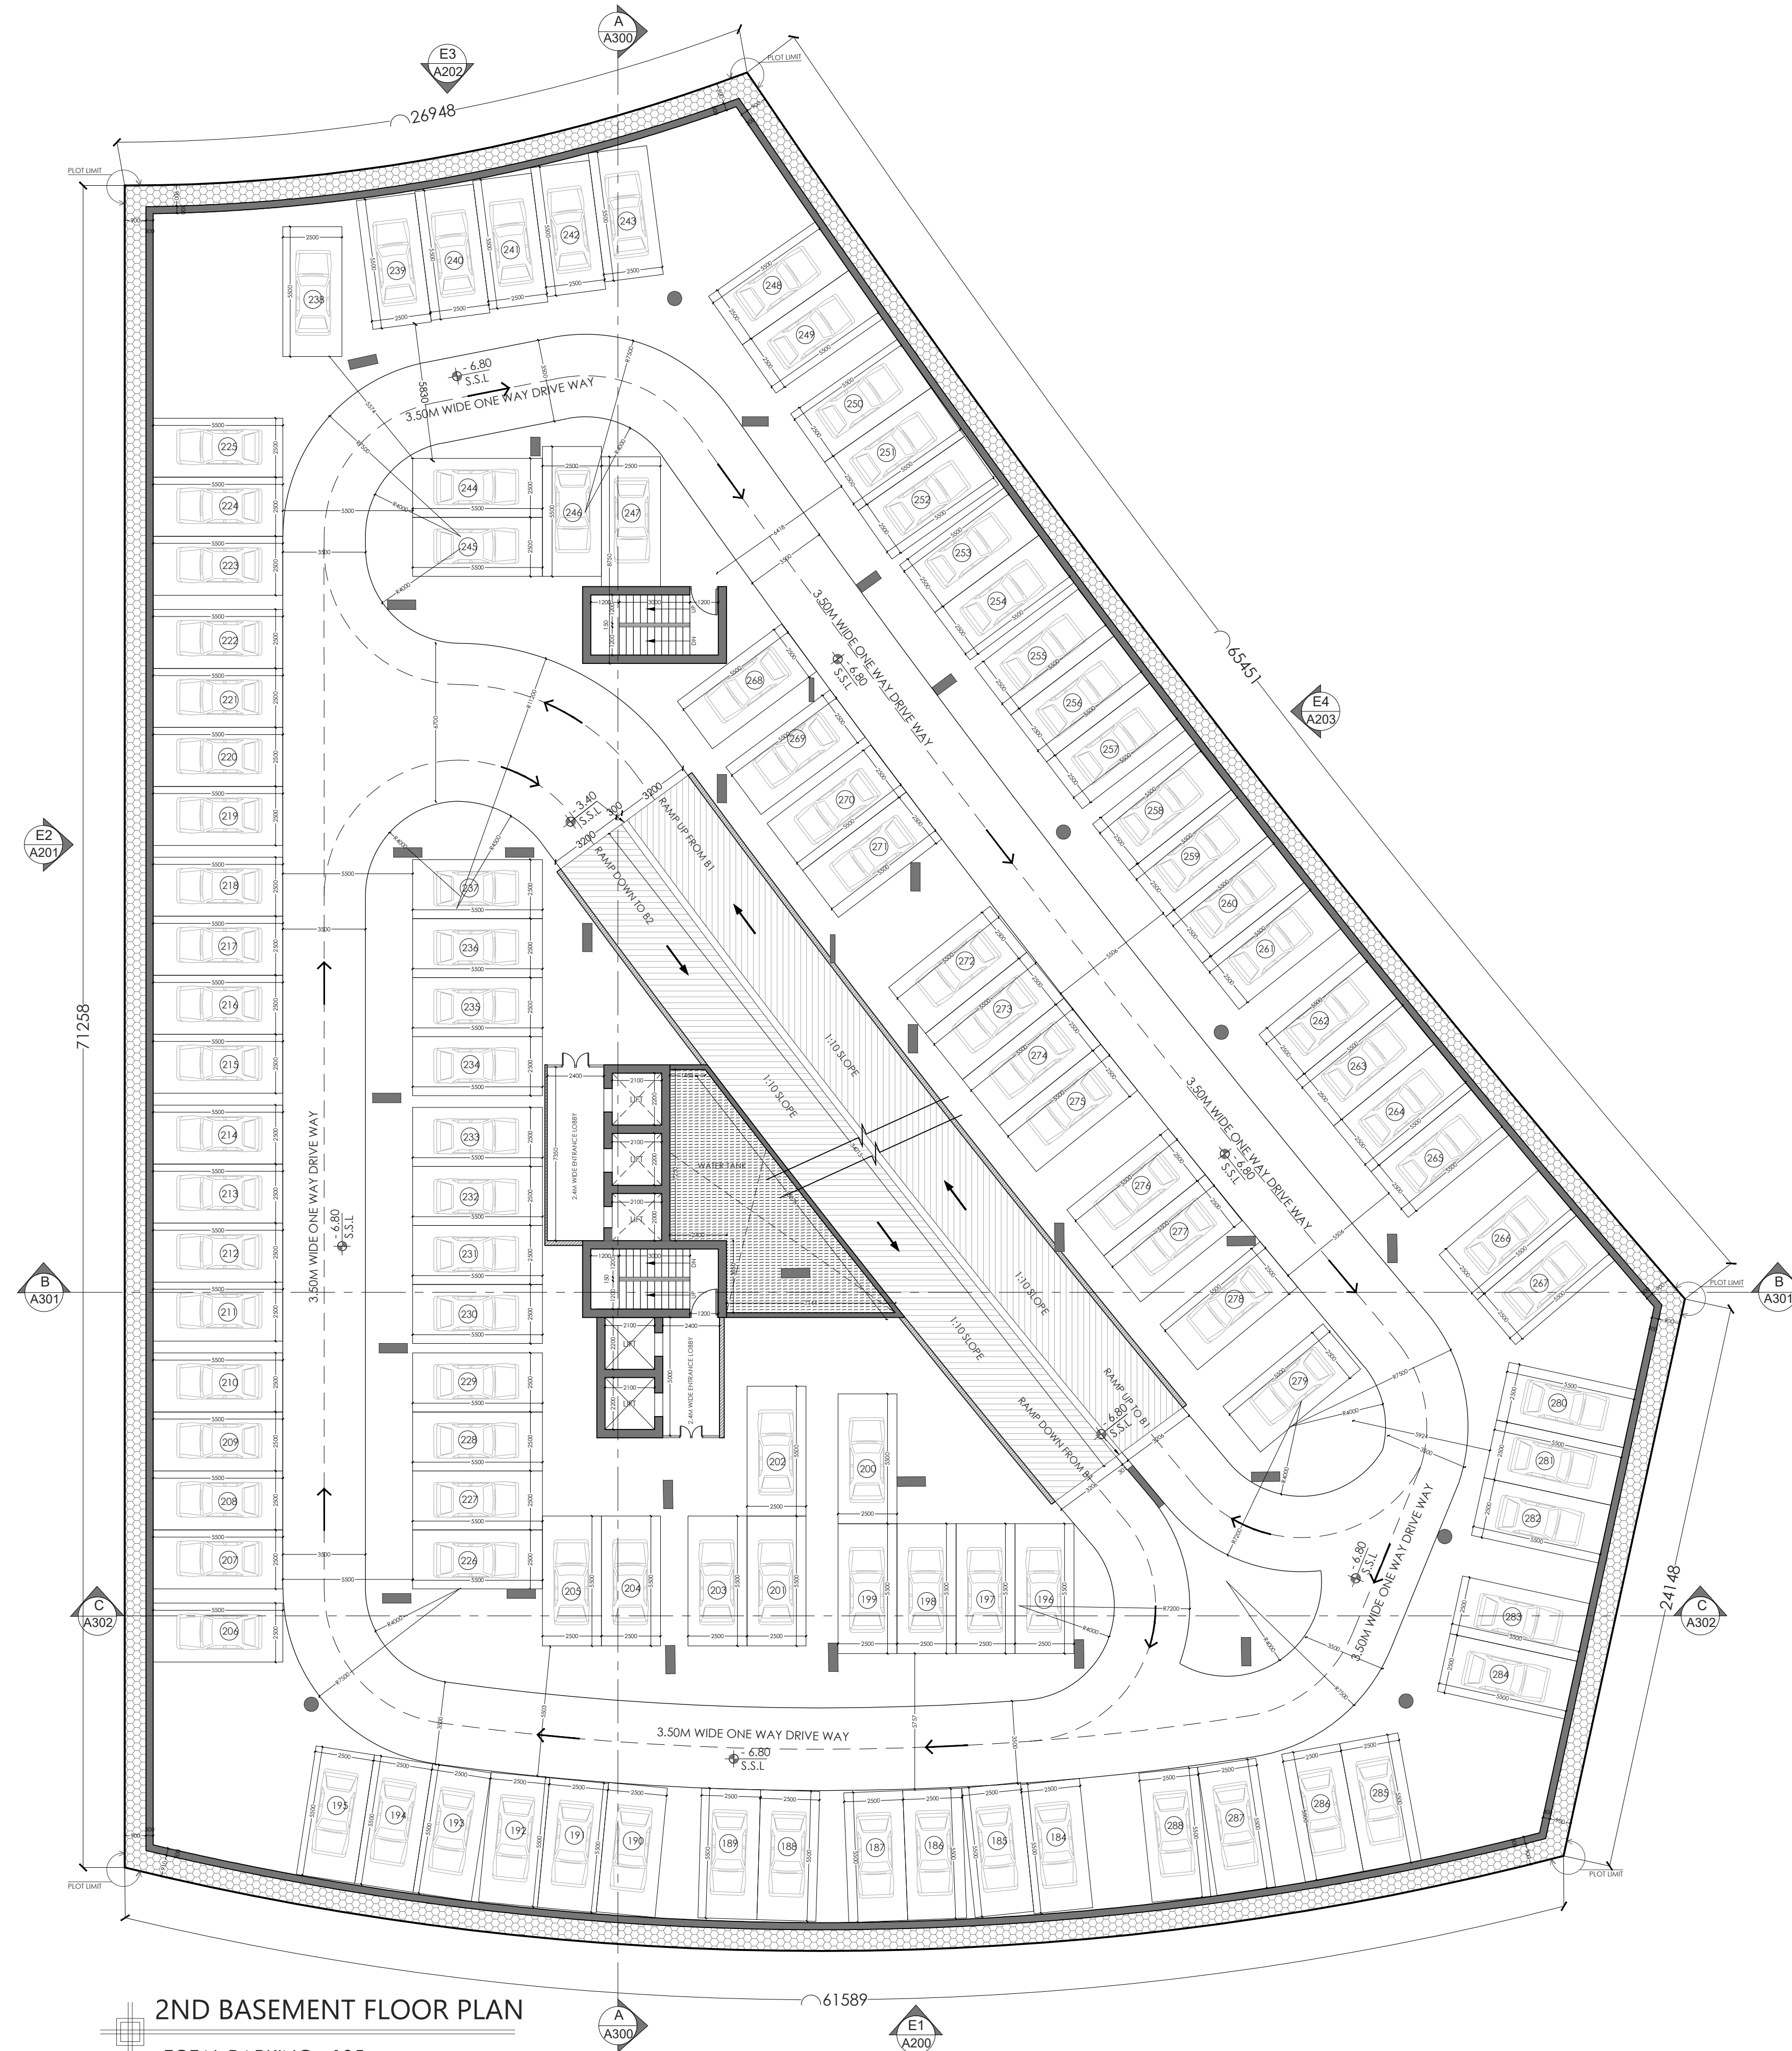

2ND BASEMENT FLOOR PLAN
TOTAL PARKING - 105
GRAND TOTAL - 400

ARCHITECTURE

NOTES

1. THIS DRAWING IS THE PROPERTY OF AL GAFRY CONSULTING. ITS COPYRIGHT IS RESERVED WITH THEM. IT MUST NOT BE RETAINED, COPIED OR REPRODUCED IN ANY FORM WITHOUT THE WRITTEN CONSENT OF AL GAFRY CONSULTING.
2. ALL DIMENSIONS ARE IN MILLIMETER. OTHERWISE DO NOT SCALE DRAWING. ONLY WRITTEN DIMENSIONS ARE APPROXIMATE.
3. ALL DIMENSIONS TO BE VERIFIED BY THE CONTRACTOR AND DISCREPANCIES, IF ANY, REPORTED TO THE CONSULTANT BEFORE COMMENCING ANY WORK ON SITE.
4. THIS DRAWING SHOULD BE READ IN CONJUNCTION WITH RELEVANT ARCHITECTURAL/STRUCTURAL AND SERVICES DRAWINGS.

NO	DATE	ENG.	REVISIONS
----	------	------	-----------

CONSULTANT:

AL GAFRY
الغافري
CONSULTING ARCHITECTS ENGINEERS
P.O.BOX NO:-48347, DUBAI, U.A.E
TEL:-+971 42678181, FAX NO:-+971 42671881

CLIENT:

TAUSEEF CHAMAN SHAIRUZ ZAMAN

PROJECT TITLE:

PROPOSED BUILDING (3B + G + 12 + R)

PLOT:

6488529

LOCATION:

WADI AL SAFA 5



SCALE

DATE

JULY 2024

DRW. BY

AIJAZ

PROJ. NO:


P-577

CKD. BY

ZESHAN

TITLE :

A102
2ND BASEMENT PLAN

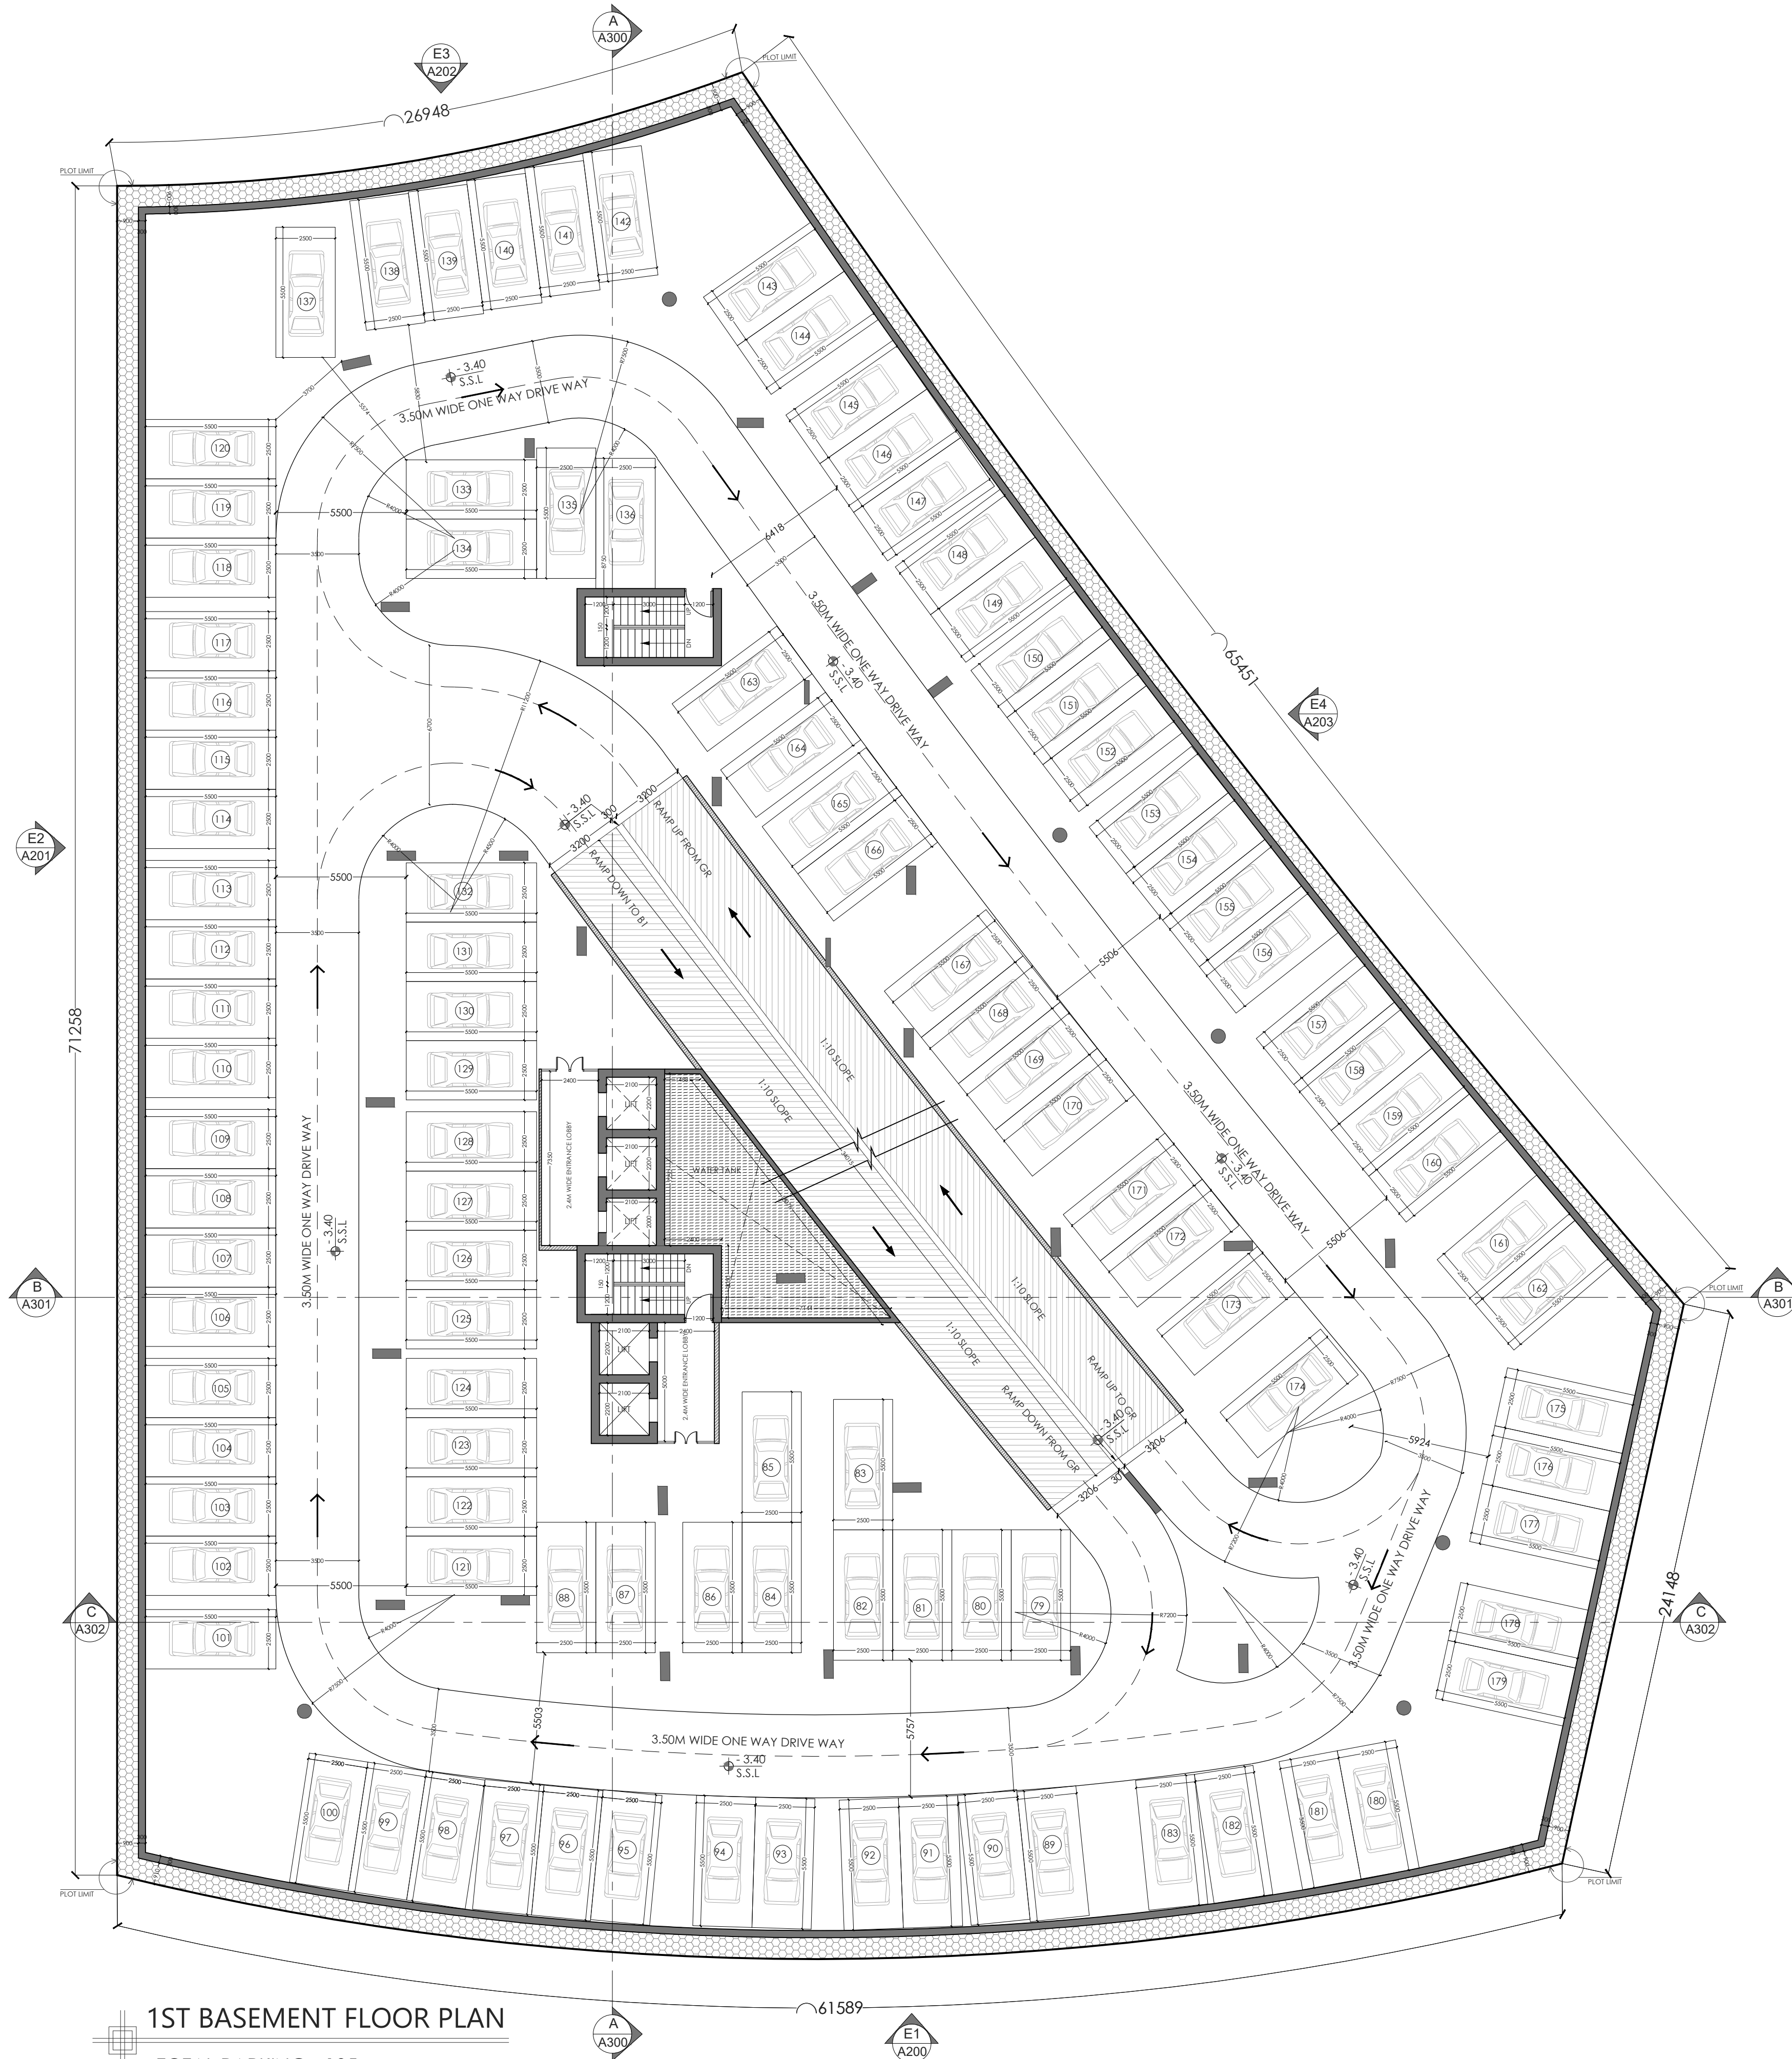

1ST BASEMENT FLOOR PLAN
TOTAL PARKING - 105
GRAND TOTAL - 400

ARCHITECTURE

- NOTES
1. THIS DRAWING IS THE PROPERTY OF AL GAFRY CONSULTING. ITS COPYRIGHT IS RESERVED WITH THEM. IT MUST NOT BE RETAINED, COPIED OR REPRODUCED IN ANY FORM WITHOUT THE WRITTEN CONSENT OF AL GAFRY CONSULTING.
 2. ALL DIMENSIONS ARE IN MILLIMETER. OTHERWISE DO NOT SCALE DRAWING. ONLY WRITTEN DIMENSIONS ARE APPROXIMATE.
 3. ALL DIMENSIONS TO BE VERIFIED BY THE CONTRACTOR AND DISCREPANCIES, IF ANY, REPORTED TO THE CONSULTANT BEFORE COMMENCING ANY WORK ON SITE.
 4. THIS DRAWING SHOULD BE READ IN CONJUNCTION WITH RELEVANT ARCHITECTURAL, STRUCTURAL AND SERVICES DRAWINGS.

NO	DATE	ENG.	REVISIONS
----	------	------	-----------

CONSULTANT:

AL GAFRY
الغافري
CONSULTING ARCHITECTS ENGINEERS
P.O. BOX NO: 48347, DUBAI, U.A.E
TEL: +971 42678181, FAX NO: +971 42671881

CLIENT:
TAUSEEF CHAMAN SHAIRUZ ZAMAN

PROJECT TITLE:
PROPOSED BUILDING (3B + G + 12 + R)

PLOT: 6488529 LOCATION: WADI AL SAFA 5

SCALE	DRW. BY ALJAZ	CKD. BY ZESHAN
DATE JULY 2024	PROJ. NO: P-577	

TITLE :
A103
1ST BASEMENT FLOOR PLAN



ARCHITECTURE

NOTES

1. THIS DRAWING IS THE PROPERTY OF AL GAFRY CONSULTING. ITS COPYRIGHT IS RESERVED WITH THEM. IT MUST NOT BE RETAINED, COPIED OR REPRODUCED IN ANY FORM WITHOUT THE WRITTEN CONSENT OF AL GAFRY CONSULTING.
2. ALL DIMENSIONS ARE IN MILLIMETER. OTHERWISE DO NOT SCALE. DIMENSIONS ONLY WRITTEN DIMENSIONS ARE APPROXIMATE.
3. ALL DIMENSIONS TO BE VERIFIED BY THE CONTRACTOR AND DISCREPANCIES, IF ANY, REPORTED TO THE CONSULTANT BEFORE COMMENCING ANY WORK ON SITE.
4. THIS DRAWING SHOULD BE READ IN CONJUNCTION WITH RELEVANT ARCHITECTURAL, STRUCTURAL AND SERVICES DRAWINGS.

NO DATE ENG. REVISIONS

CONSULTANT:

AL GAFRY
الفافري
CONSULTING ARCHITECTS ENGINEERS
P.O. BOX NO: 48347, DUBAI, U.A.E
TEL: +971 42678181, FAX NO: +971 42671881

CLIENT:

TAUSEEF CHAMAN SHAIRUZ ZAMAN

PROJECT TITLE:

PROPOSED BUILDING (3B + G + 12 + R)

PLOT:

6488529

LOCATION:

WADI AL SAFA 5

SCALE

DATE

JULY 2024

DRW. BY

AIJAZ

PROJ. NO:

P-577

CKD. BY

ZESHAN

TITLE:

A104
GROUND FLOOR PLAN



A105
1ST FLOOR PLAN



SL.NO	UNIT TYPE	NOS
xxxx	STUDIO	18
xxxx	1 BHK	10
xxxx	2 BHK	4
xxxx	3 BHK	0
TOTAL UNITS		32

ARCHITECTURE

NOTES

1. THIS DRAWING IS THE PROPERTY OF AL GAFRY CONSULTING. ITS COPYRIGHT IS RESERVED WITH THEM. IT MUST NOT BE RETAINED, COPIED OR REPRODUCED IN ANY FORM WITHOUT THE WRITTEN CONSENT OF AL GAFRY CONSULTING.
2. ALL DIMENSIONS ARE IN MILLIMETER. OTHERWISE DO NOT SCALING DRAWING. ONLY WRITTEN DIMENSIONS ARE APPROXIMATE.
3. ALL DIMENSIONS TO BE VERIFIED BY THE CONTRACTOR AND DISCREPANCIES, IF ANY REPORTED TO THE CONSULTANT BEFORE COMMENCING ANY WORK ON SITE.
4. THIS DRAWING SHOULD BE READ IN CONJUNCTION WITH RELEVANT ARCHITECTURAL, STRUCTURAL AND SERVICES DRAWINGS.

NO DATE ENG. REVISIONS

CONSULTANT:

AL GAFRY
الفافري
CONSULTING ARCHITECTS ENGINEERS
P.O. BOX NO:-48347, DUBAI, U.A.E
TELE:-+971 42678181, FAX NO:-+971 42671881

CLIENT:

TAUSEEF CHAMAN SHAIRUZ ZAMAN

PROJECT TITLE:


PROPOSED BUILDING (3B + G + 12 + R)

PLOT:

6488529

LOCATION:

WADI AL SAFA 5

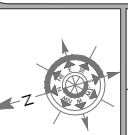

SCALE

DATE

JULY 2024

DRW. BY

AIJAZ

PROJ. NO:

P-577

CKD. BY

ZESHAN

TITLE :

A106
2ND FLOOR PLAN



TITLE :
A107
3RD FLOOR PLAN



4TH FLOOR PLAN

SL.NO	UNIT TYPE	NOS
xxxx	STUDIO	18
xxxx	1 BHK	10
xxxx	2 BHK	4
xxxx	3 BHK	0
TOTAL UNITS		32

ARCHITECTURE

NOTES

1. THIS DRAWING IS THE PROPERTY OF AL GAFRY CONSULTING. ITS COPYRIGHT IS RESERVED WITH THEM. IT MUST NOT BE REPRODUCED, COPIED OR REPRODUCED IN ANY FORM WITHOUT THE WRITTEN CONSENT OF AL GAFRY CONSULTING.
2. ALL DIMENSIONS ARE IN MILLIMETER. OTHERWISE, DO NOT SCALE DRAWING. ONLY WRITTEN DIMENSIONS ARE APPROXIMATE.
3. ALL DIMENSIONS TO BE VERIFIED BY THE CONTRACTOR AND DISCREPANCIES, IF ANY, REPORTED TO THE CONSULTANT BEFORE COMMENCING ANY WORK ON SITE.
4. THIS DRAWING SHOULD BE READ IN CONJUNCTION WITH RELEVANT ARCHITECTURAL, STRUCTURAL AND SERVICES DRAWINGS.

NO DATE ENG. REVISIONS

CONSULTANT:



CLIENT:

TAUSEEF CHAMAN SHAIRUZ ZAMAN

PROJECT TITLE:


PROPOSED BUILDING (3B + G + 12 + R)

PLOT:

6488529

LOCATION:

WADI AL SAFA 5

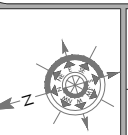

SCALE

DATE

JULY 2024

DRW. BY

ALI JAZ

PROJ. NO.:

P-577

CKD. BY

ZESHAN

TITLE :

A108
4TH FLOOR PLAN



SL.NO	UNIT TYPE	NOS
xxxx	STUDIO	18
xxxx	1 BHK	10
xxxx	2 BHK	4
xxxx	3 BHK	0
TOTAL UNITS		32

ARCHITECTURE

NOTES

1. THIS DRAWING IS THE PROPERTY OF AL GAFRY CONSULTING. ITS COPYRIGHT IS RESERVED WITH THEM. IT MUST NOT BE RETAINED, COPIED OR REPRODUCED IN ANY FORM WITHOUT THE WRITTEN CONSENT OF AL GAFRY CONSULTING.
2. ALL DIMENSIONS ARE IN MILLIMETER. OTHERWISE, DO NOT SCALE. DRAWING ONLY WRITTEN DIMENSIONS ARE APPROXIMATE.
3. ALL DIMENSIONS TO BE VERIFIED BY THE CONTRACTOR AND DISCREPANCIES, IF ANY, REPORTED TO THE CONSULTANT BEFORE COMMENCING ANY WORK ON SITE.
4. THIS DRAWING SHOULD BE READ IN CONJUNCTION WITH RELEVANT ARCHITECTURAL, STRUCTURAL AND SERVICES DRAWINGS.

NO	DATE	ENG.	REVISIONS
----	------	------	-----------

CONSULTANT:

AL GAFRY
الفافري
CONSULTING ARCHITECTS ENGINEERS
P.O. BOX NO:- 48347, DUBAI, U.A.E
TEL:- +971 42678181, FAX NO:- +971 42671881

CLIENT:
TAUSEEF CHAMAN SHAIRUZ ZAMAN

PROJECT TITLE:
PROPOSED BUILDING (3B + G + 12 + R)

PLOT:
6488529

LOCATION:
WADI AL SAFA 5

SCALE:
DATE: JULY 2024

DRW. BY:
ALJAZ

CKD. BY:
ZESHAN

PROJ. NO.:
P-577

TITLE :
A109
5TH FLOOR PLAN



TITLE : A110
6TH FLOOR PLAN



SL.NO	UNIT TYPE	NOS
xxxx	STUDIO	18
xxxx	1 BHK	10
xxxx	2 BHK	4
xxxx	3 BHK	0
TOTAL UNITS		32

ARCHITECTURE

NOTES

1. THIS DRAWING IS THE PROPERTY OF AL GAFRY CONSULTING. ITS COPYRIGHT IS RESERVED WITH THEM. IT MUST NOT BE RETAINED, COPIED OR REPRODUCED IN ANY FORM WITHOUT THE WRITTEN CONSENT OF AL GAFRY CONSULTING.
2. ALL DIMENSIONS ARE IN MILLIMETER. OTHERWISE DO NOT SCALE. DRAWING ONLY WRITTEN DIMENSIONS ARE APPROXIMATE.
3. ALL DIMENSIONS TO BE VERIFIED BY THE CONTRACTOR AND DISCREPANCIES, IF ANY, REPORTED TO THE CONSULTANT BEFORE COMMENCING ANY WORK ON SITE.
4. THIS DRAWING SHOULD BE READ IN CONJUNCTION WITH RELEVANT ARCHITECTURAL, STRUCTURAL AND SERVICES DRAWINGS.

NO DATE ENG. REVISIONS

CONSULTANT:

AL GAFRY
الفافري
CONSULTING ARCHITECTS ENGINEERS
P.O. BOX NO: 48347, DUBAI, U.A.E
TELE: +971 42678181, FAX NO: +971 42671881

CLIENT:

TAUSEEF CHAMAN SHAIRUZ ZAMAN

PROJECT TITLE:


PROPOSED BUILDING (3B + G + 12 + R)

PLOT:

6488529

LOCATION:

WADI AL SAFA 5

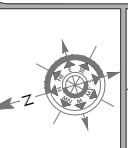

SCALE

DATE

JULY 2024

DRW. BY

AIJAZ

PROJ. NO:


P-577

CKD. BY

ZESHAN

TITLE:

A111
7TH FLOOR PLAN

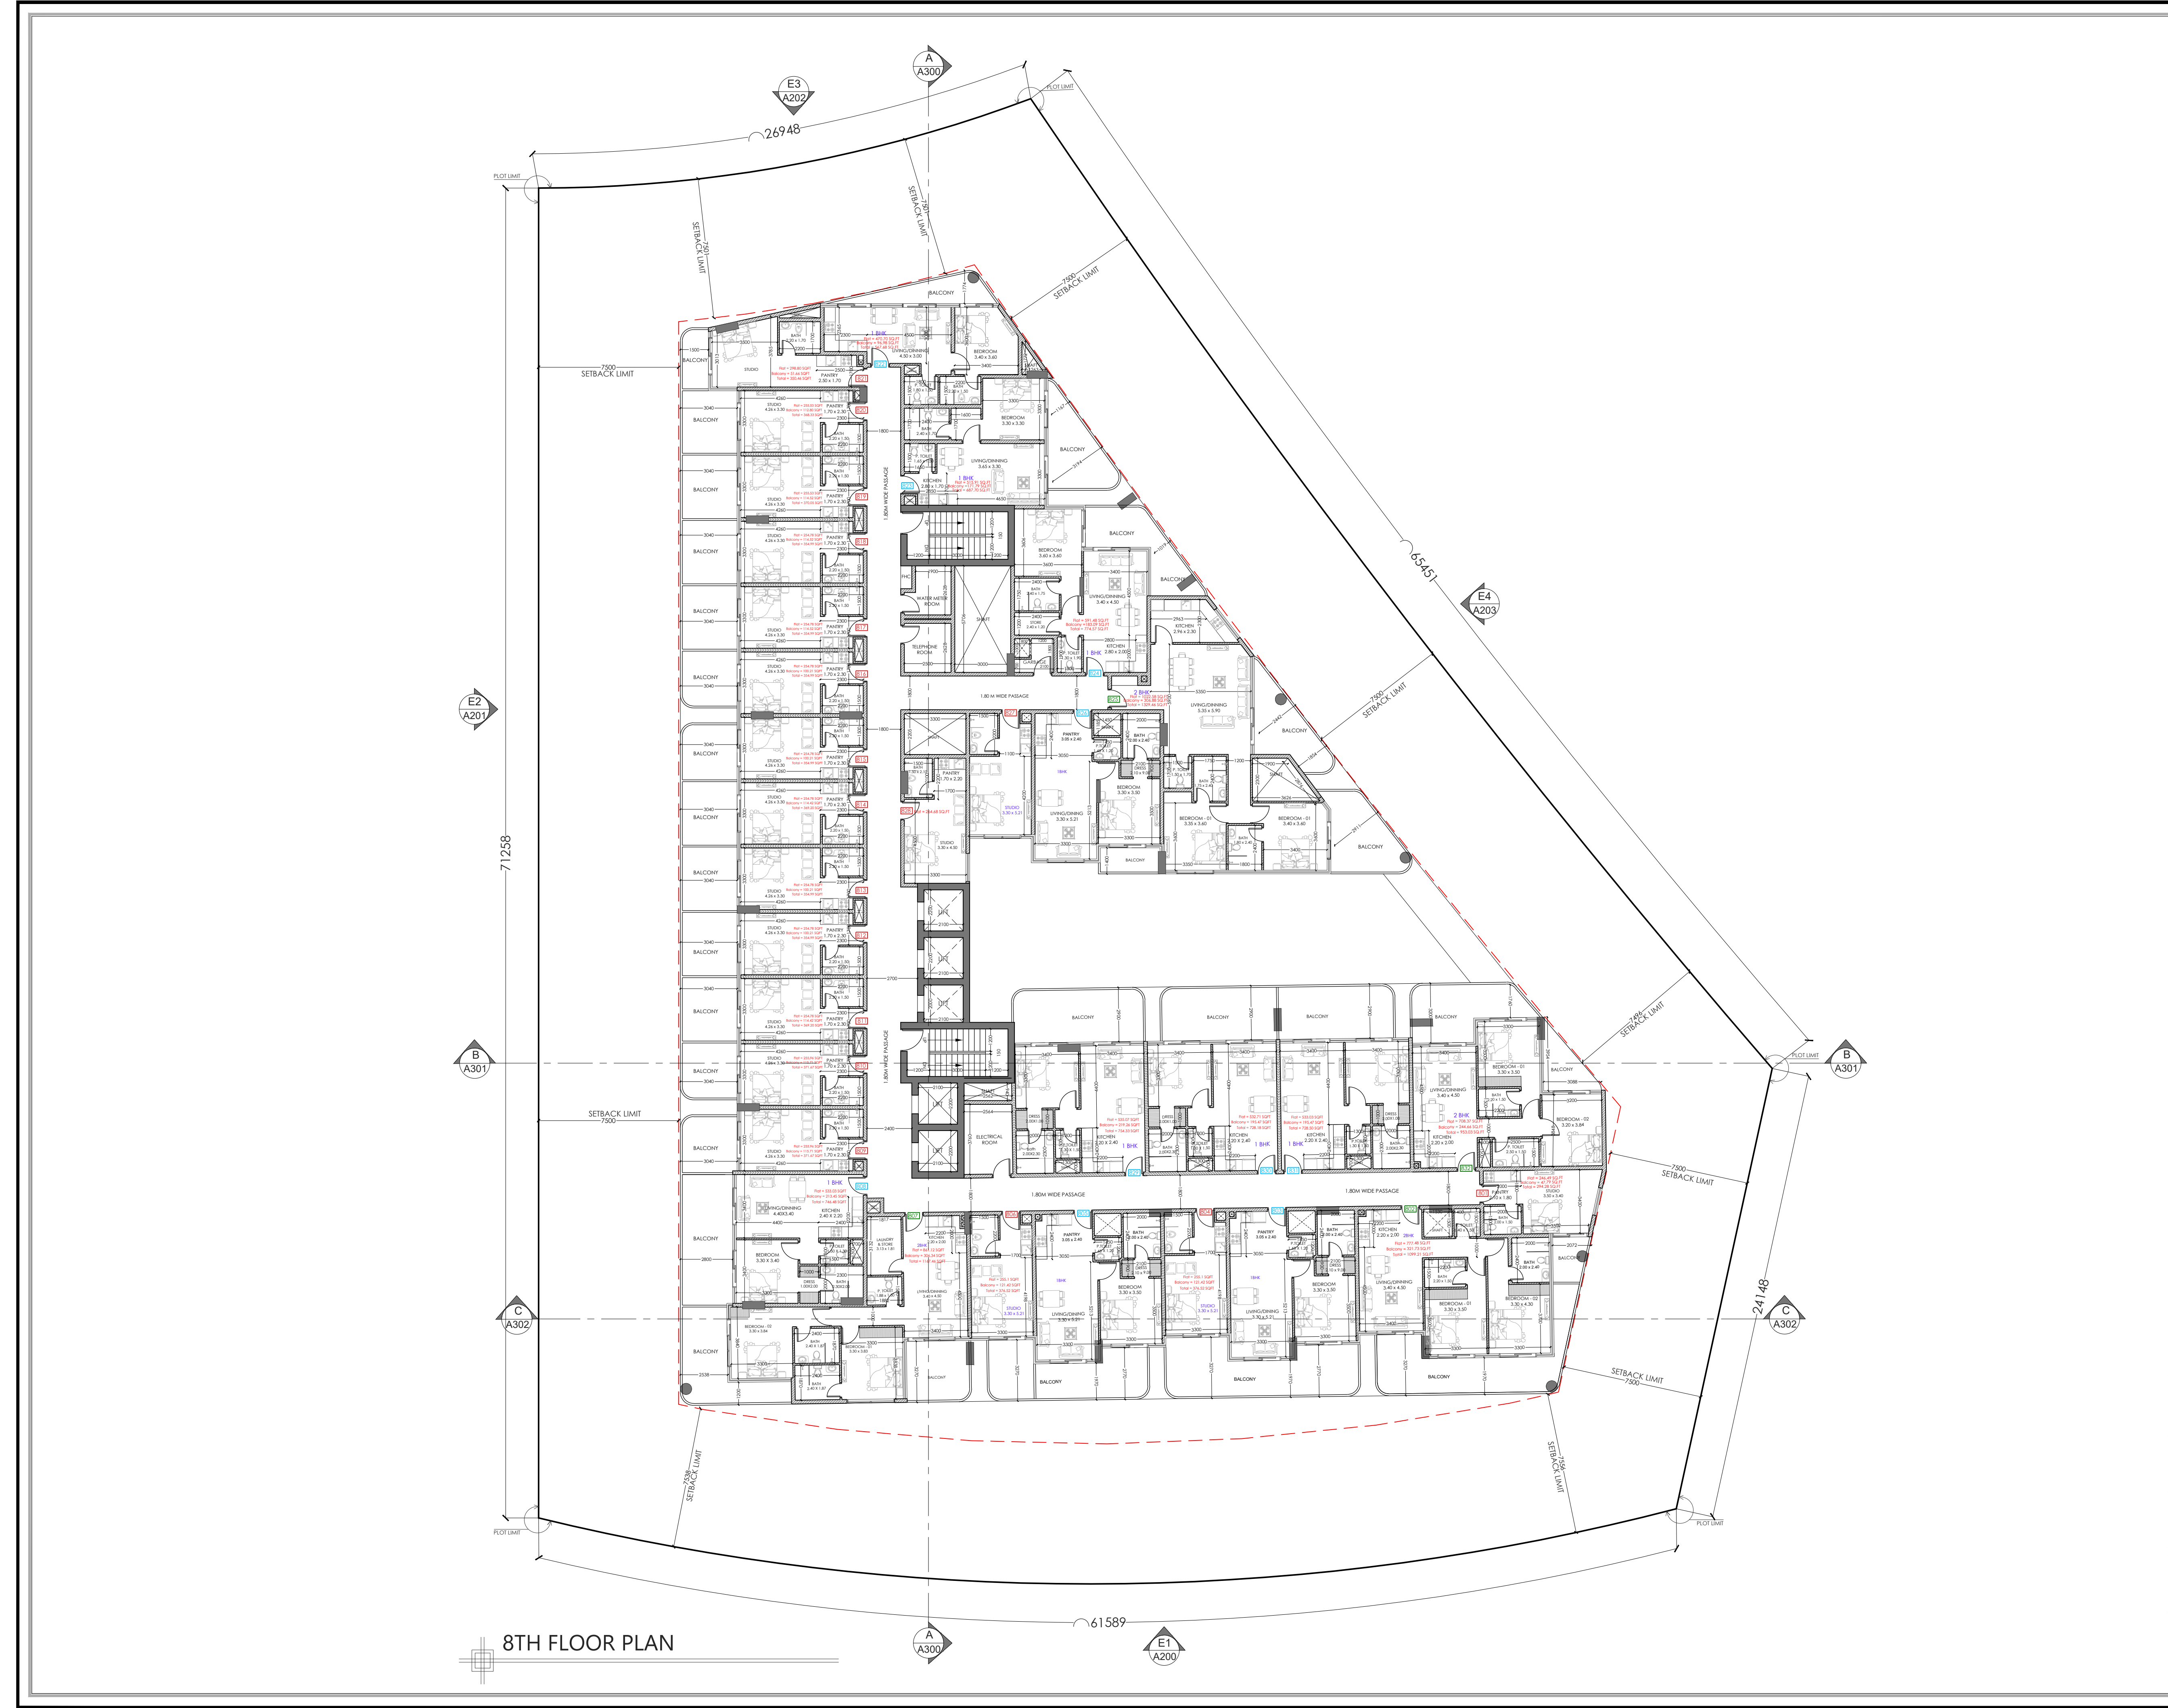

8TH FLOOR PLAN

SL.NO	UNIT TYPE	NOS
xxxx	STUDIO	18
xxxx	1 BHK	10
xxxx	2 BHK	4
xxxx	3 BHK	0
TOTAL UNITS		32

ARCHITECTURE

- NOTES
1. THIS DRAWING IS THE PROPERTY OF AL GAFRY CONSULTING. ITS COPYRIGHT IS RESERVED WITH THEM. IT MUST NOT BE RETAINED, COPIED OR REPRODUCED IN ANY FORM WITHOUT THE WRITTEN CONSENT OF AL GAFRY CONSULTING.
 2. ALL DIMENSIONS ARE IN MILLIMETER. OTHERWISE DO NOT SCALE. ONLY WRITTEN DIMENSIONS ARE APPROXIMATE.
 3. ALL DIMENSIONS TO BE VERIFIED BY THE CONTRACTOR AND DISCREPANCIES, IF ANY, REPORTED TO THE CONSULTANT BEFORE COMMENCING ANY WORK ON SITE.
 4. THIS DRAWING SHOULD BE READ IN CONJUNCTION WITH RELEVANT ARCHITECTURAL, STRUCTURAL AND SERVICES DRAWINGS.

CONSULTANT:

AL GAFRY
الفافري
CONSULTING ARCHITECTS ENGINEERS
P.O. BOX NO:- 48347, DUBAI, U.A.E
TEL:- +971 42678181, FAX NO:- +971 42671881

CLIENT:
TAUSEEF CHAMAN SHAIRUZ ZAMAN

PROJECT TITLE:
PROPOSED BUILDING (3B + G + 12 + R)

PLOT: 6488529
LOCATION: WADI AL SAFA 5

SCALE: 1:100
DATE: JULY 2024
DRW. BY: ALJAZ
PROJ. NO.: P-577
CKD. BY: ZESHAN

TITLE: A112
8TH FLOOR PLAN



ARCHITECTURE

THIS DRAWING IS THE PROPERTY OF AL GAFRY CONSULTING,
ITS COPYRIGHT IS RESERVED WITH THEM, IT MUST NOT BE RETAINED,
COPIED OR REPRODUCED IN ANY FORM WITHOUT THE WRITTEN
CONSENT OF AL GAFRY CONSULTING

ALL DIMENSIONS ARE IN MILLIMETER
OTHERWISE DO NOT SCALING DRAWING, ONLY WRITTEN DIMENSIONS
ARE APPROXIMATE.

ALL DIMENSIONS TO BE VERIFIED BY THE CONTRACTOR AND
DISCREPANCIES, IF ANY REPORTED TO THE CONSULTANT BEFORE
COMMENCING ANY WORK ON SITE

THIS DRAWING SHOULD BE READ IN CONJUNCTION WITH RELEVANT
ARCHITECTURAL, STRUCTURAL AND SERVICES DRAWINGS.

DATE	ENG.	REVISIONS
------	------	-----------

CONSULTANT



ENT :

AUSEEF CHAMAN SHAIRUZ ZAMAN

PROJECT TITLE:

PROPOSED BUILDING (3B + G + 12 + R)

OT:

29	LOCATION: WADI AL SAFA 5
----	-----------------------------

--	--

SCALE	DRW. BY AIJAZ	CKD. BY ZESHAN
DATE JULY 2024	PROJ. NO: P-577	

TITLE :

A113
9TH FLOOR PLAN



ARCHITECTURE



11TH FLOOR PLAN

SL.NO	UNIT TYPE	NOS
xxxx	STUDIO	19
xxxx	1 BHK	11
xxxx	2 BHK	3
xxxx	3 BHK	0
TOTAL UNITS		33

ARCHITECTURE

NOTES

1. THIS DRAWING IS THE PROPERTY OF AL GAFRY CONSULTING. ITS COPYRIGHT IS RESERVED WITH THEM. IT MUST NOT BE RETAINED, COPIED OR REPRODUCED IN ANY FORM WITHOUT THE WRITTEN CONSENT OF AL GAFRY CONSULTING.
2. ALL DIMENSIONS ARE IN MILLIMETER. OTHERWISE DO NOT SCALING DRAWING. ONLY WRITTEN DIMENSIONS ARE APPROXIMATE.
3. ALL DIMENSIONS TO BE VERIFIED BY THE CONTRACTOR AND DISCREPANCIES, IF ANY, REPORTED TO THE CONSULTANT BEFORE COMMENCING ANY WORK ON SITE.
4. THIS DRAWING SHOULD BE READ IN CONJUNCTION WITH RELEVANT ARCHITECTURAL, STRUCTURAL AND SERVICES DRAWINGS.

NO	DATE	ENG.	REVISIONS
----	------	------	-----------

CONSULTANT:

AL GAFRY

الفافري

CONSULTING ARCHITECTS ENGINEERS

P.O. BOX NO:-48347, DUBAI, U.A.E

TELE:-+971 42678181, FAX NO:-+971 42671881

CLIENT:

TAUSEEF CHAMAN SHAIRUZ ZAMAN

PROJECT TITLE:

PROPOSED BUILDING (3B + G + 12 + R)

PLOT:

6488529

LOCATION:

WADI AL SAFA 5



SCALE

DATE

JULY 2024

DRW. BY

ALJAZ

PROJ. NO:

P-577

CKD. BY

ZESHAN

TITLE:

A115
11TH FLOOR PLAN



12TH FLOOR PLAN

SL.NO	UNIT TYPE	NOS
xxxx	STUDIO	0
xxxx	1 BHK	0
xxxx	2 BHK	0
xxxx	3 BHK	11
TOTAL UNITS		11

ARCHITECTURE

- NOTES
- THIS DRAWING IS THE PROPERTY OF AL GAFRY CONSULTING. ITS COPYRIGHT IS RESERVED WITH THEM. IT MUST NOT BE RETAINED, COPIED OR REPRODUCED IN ANY FORM WITHOUT THE WRITTEN CONSENT OF AL GAFRY CONSULTING.
 - ALL DIMENSIONS ARE IN MILLIMETER. OTHERWISE, DO NOT SCALE. DRAWING ONLY WRITTEN DIMENSIONS ARE APPROXIMATE.
 - ALL DIMENSIONS TO BE VERIFIED BY THE CONTRACTOR AND DISCREPANCIES, IF ANY, REPORTED TO THE CONSULTANT BEFORE COMMENCING ANY WORK ON SITE.
 - THIS DRAWING SHOULD BE READ IN CONJUNCTION WITH RELEVANT ARCHITECTURAL, STRUCTURAL AND SERVICES DRAWINGS.

CONSULTANT:

AL GAFRY
الفافري
CONSULTING ARCHITECTS ENGINEERS
P.O. BOX NO: 48347, DUBAI, U.A.E
TEL: +971 42678181, FAX NO: +971 42671881

CLIENT:
TAUSEEF CHAMAN SHAIRUZ ZAMAN

PROJECT TITLE:
PROPOSED BUILDING (3B + G + 12 + R)

PLOT: 6488529
LOCATION: WADI AL SAFA 5

SCALE: DRW. BY: CKD. BY:
DATE: JULY 2024
PROJ. NO: P-577

TITLE: A116
12TH FLOOR PLAN



A117
LOWER TERRACE FLOOR PLAN



